

Appendix A – Figures

Figure 1 Regional Map

Figure 2 Locator Map

Figure 3 Project Area Site Map




Figure 4 Proposed Action Site Map

Figure 5 Floor Plan – Proposed/Action Alternative

Figure 6 NRCS Soil Map, Chrisman, Edgar County, Illinois

Figure 7 Digital Flood Insurance Rate Map for Chrisman, Edgar County, Illinois

Figure 8 National Wetlands Inventory Map for Chrisman, Edgar County, Illinois

  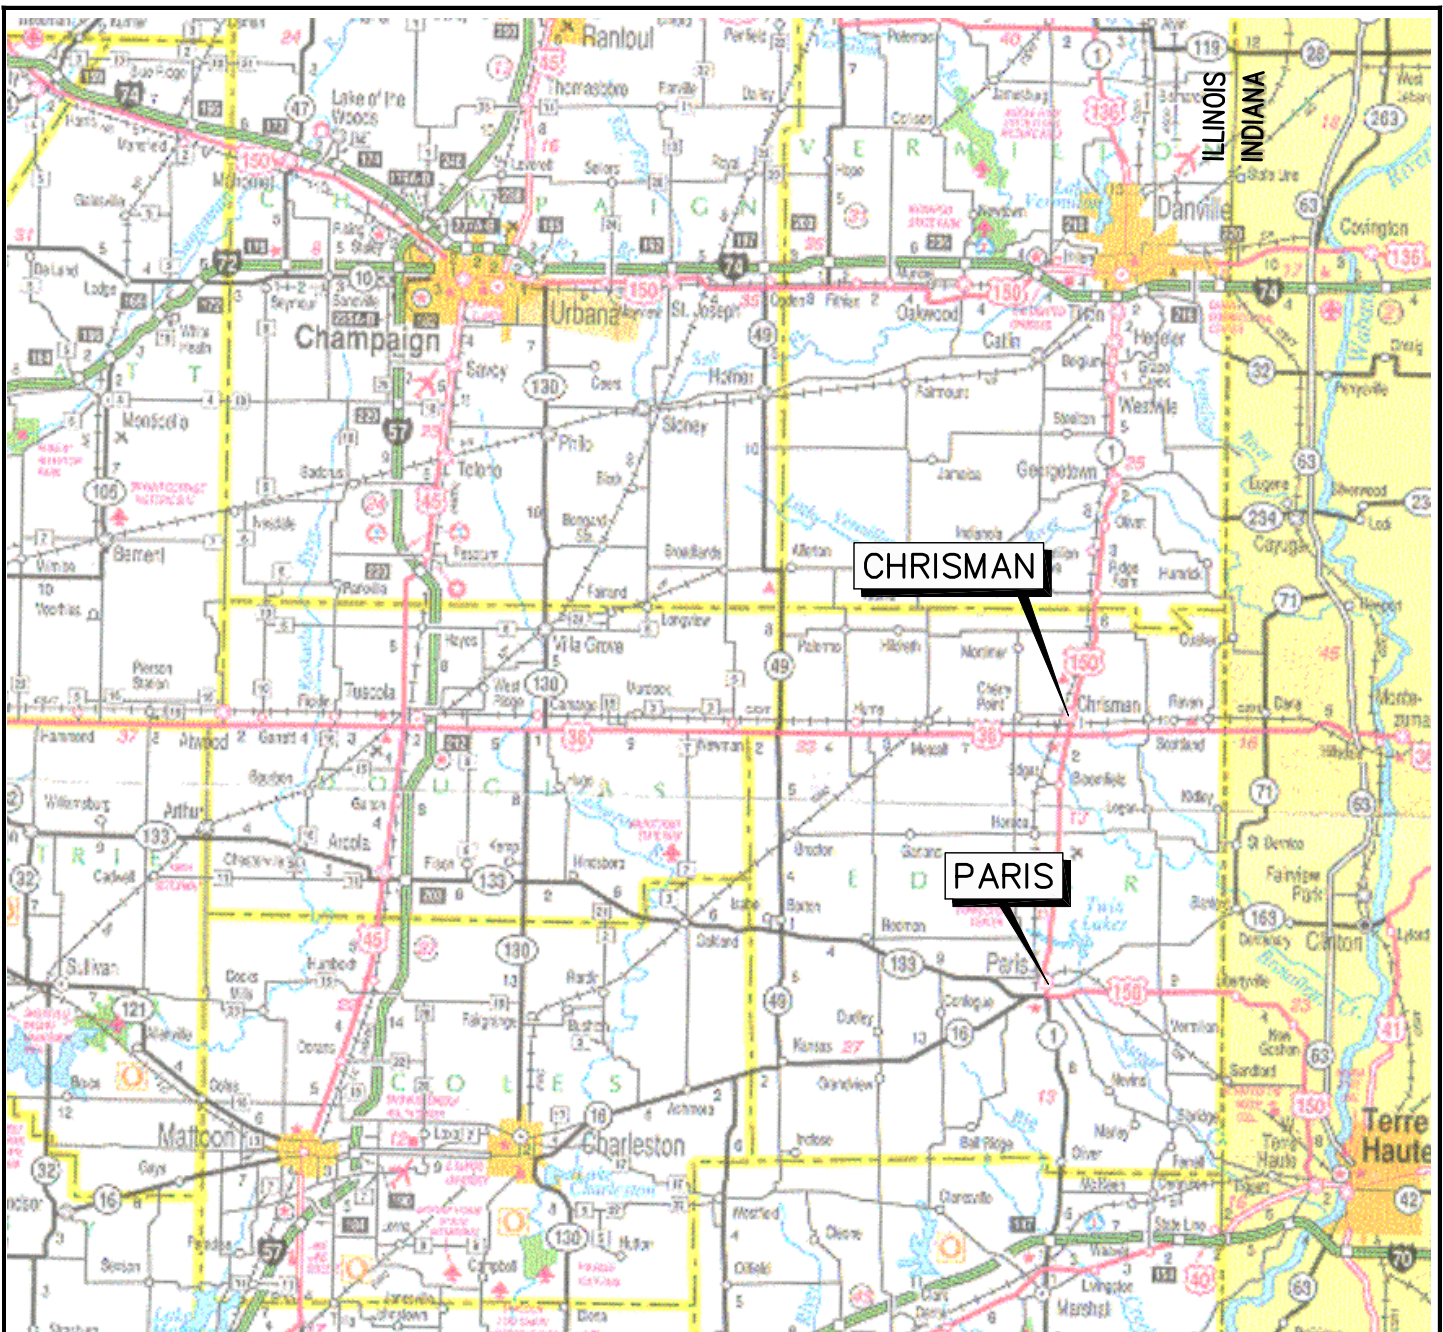

SCALE: IN FEET




PROJECT LOCATION

ANDREWS ENVIRONMENTAL ENGINEERING INC.
 3535 Mayflower Blvd., Springfield, IL 62711
 Tel (217) 787-2334 Fax (217) 787-9495
 Pontiac, IL • Naperville, IL • Indianapolis, IN • Warrenton, MO


REGIONAL MAP
 PLANS PREPARED FOR
EDGAR COUNTY ESDA
 CHRISMAN, ILLINOIS

DATE: FEBRUARY 2006
 PROJECT ID: 2005-127
 FILE: J:\DWG\REGIONAL...

SHEET NUMBER:
FIG. 1

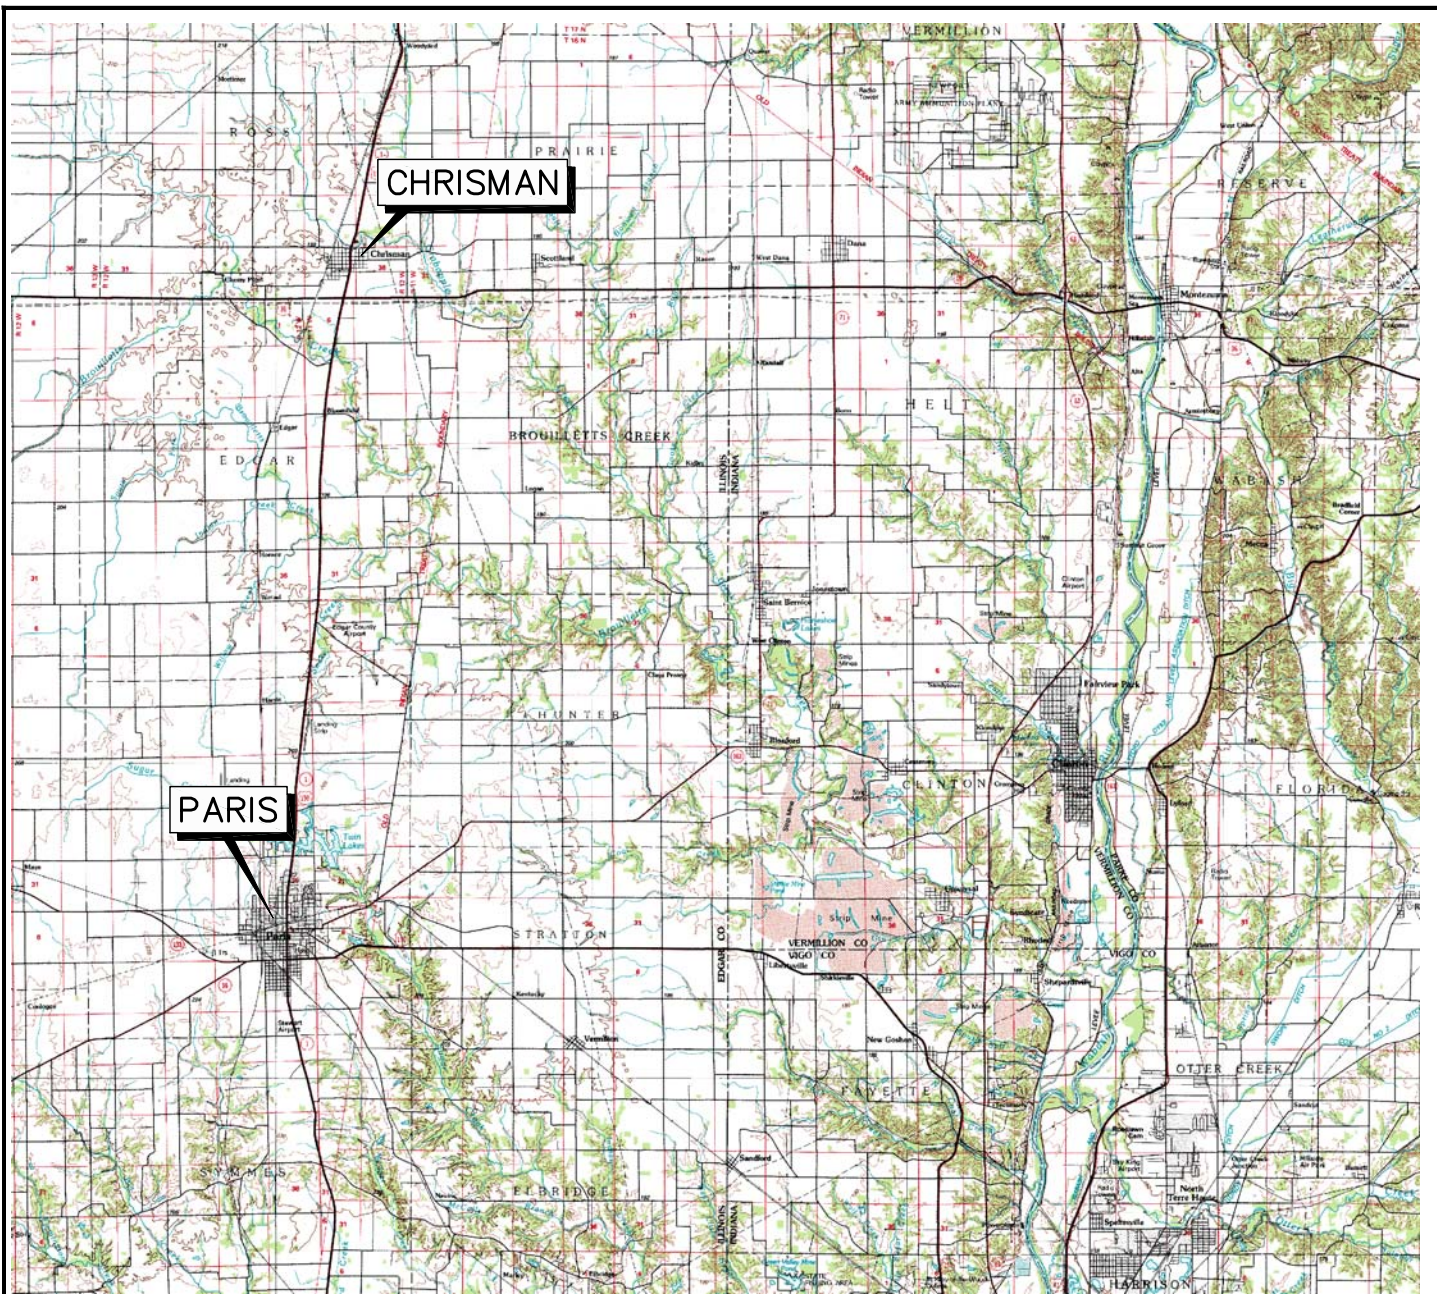


1983 NORTH AMERICAN DATUM, UNIVERSAL TRANSVERSE MERCATOR (UTM), ZONE 16, U.S. FEET

 




SCALE: IN FEET



PROJECT LOCATION

 <p>ANDREWS ENVIRONMENTAL ENGINEERING INC. 3535 Mayflower Blvd., Springfield, IL 62711 Tel (217) 787-2334 Fax (217) 787-9495 Pontiac, IL • Naperville, IL • Indianapolis, IN • Warrenton, MO</p>	LOCATOR MAP		DATE: FEBRUARY 2006	SHEET NUMBER:
	PLANS PREPARED FOR EDGAR COUNTY ESDA CHRISMAN, ILLINOIS		PROJECT ID: 2005-127	FIG. 2
	APPROVED BY: MTH DESIGNED BY: MTH DRAWN BY: MPN		FILE: J:\DWG\REGIONAL..	

File: J:\2005\2005-127\DWG\Regional_utm83-16ft.dwg Tab: figure3 User: mnguyen Plotted: Nov 27, 2006 - 2:43 PM

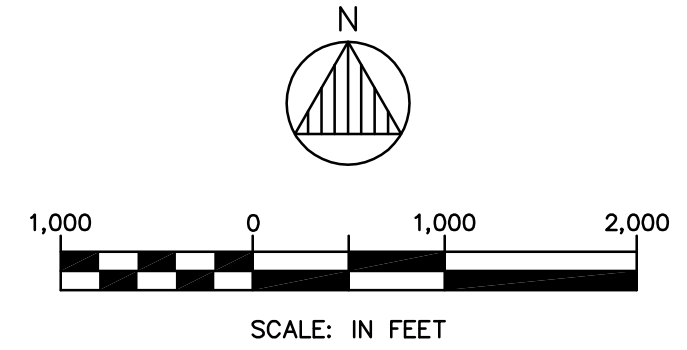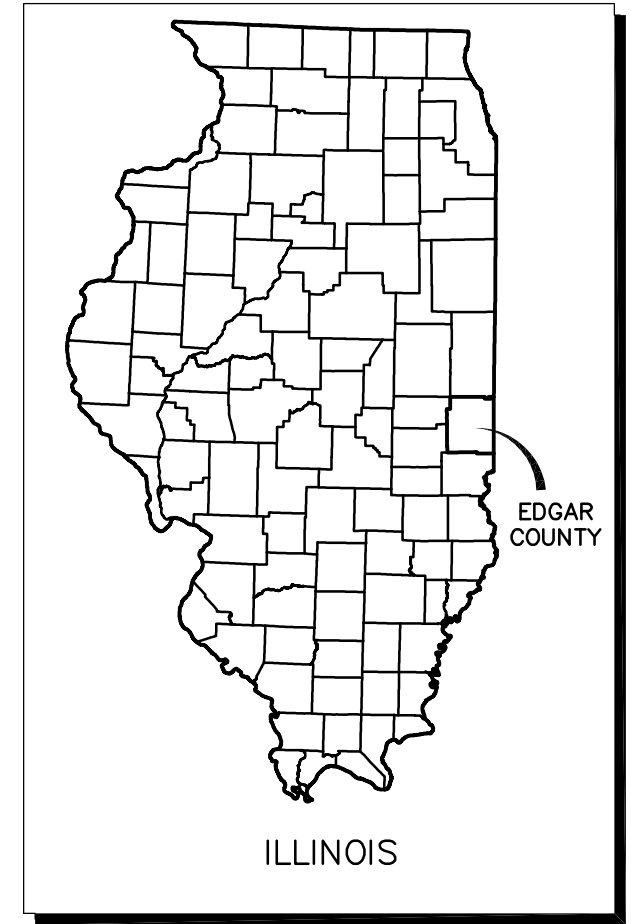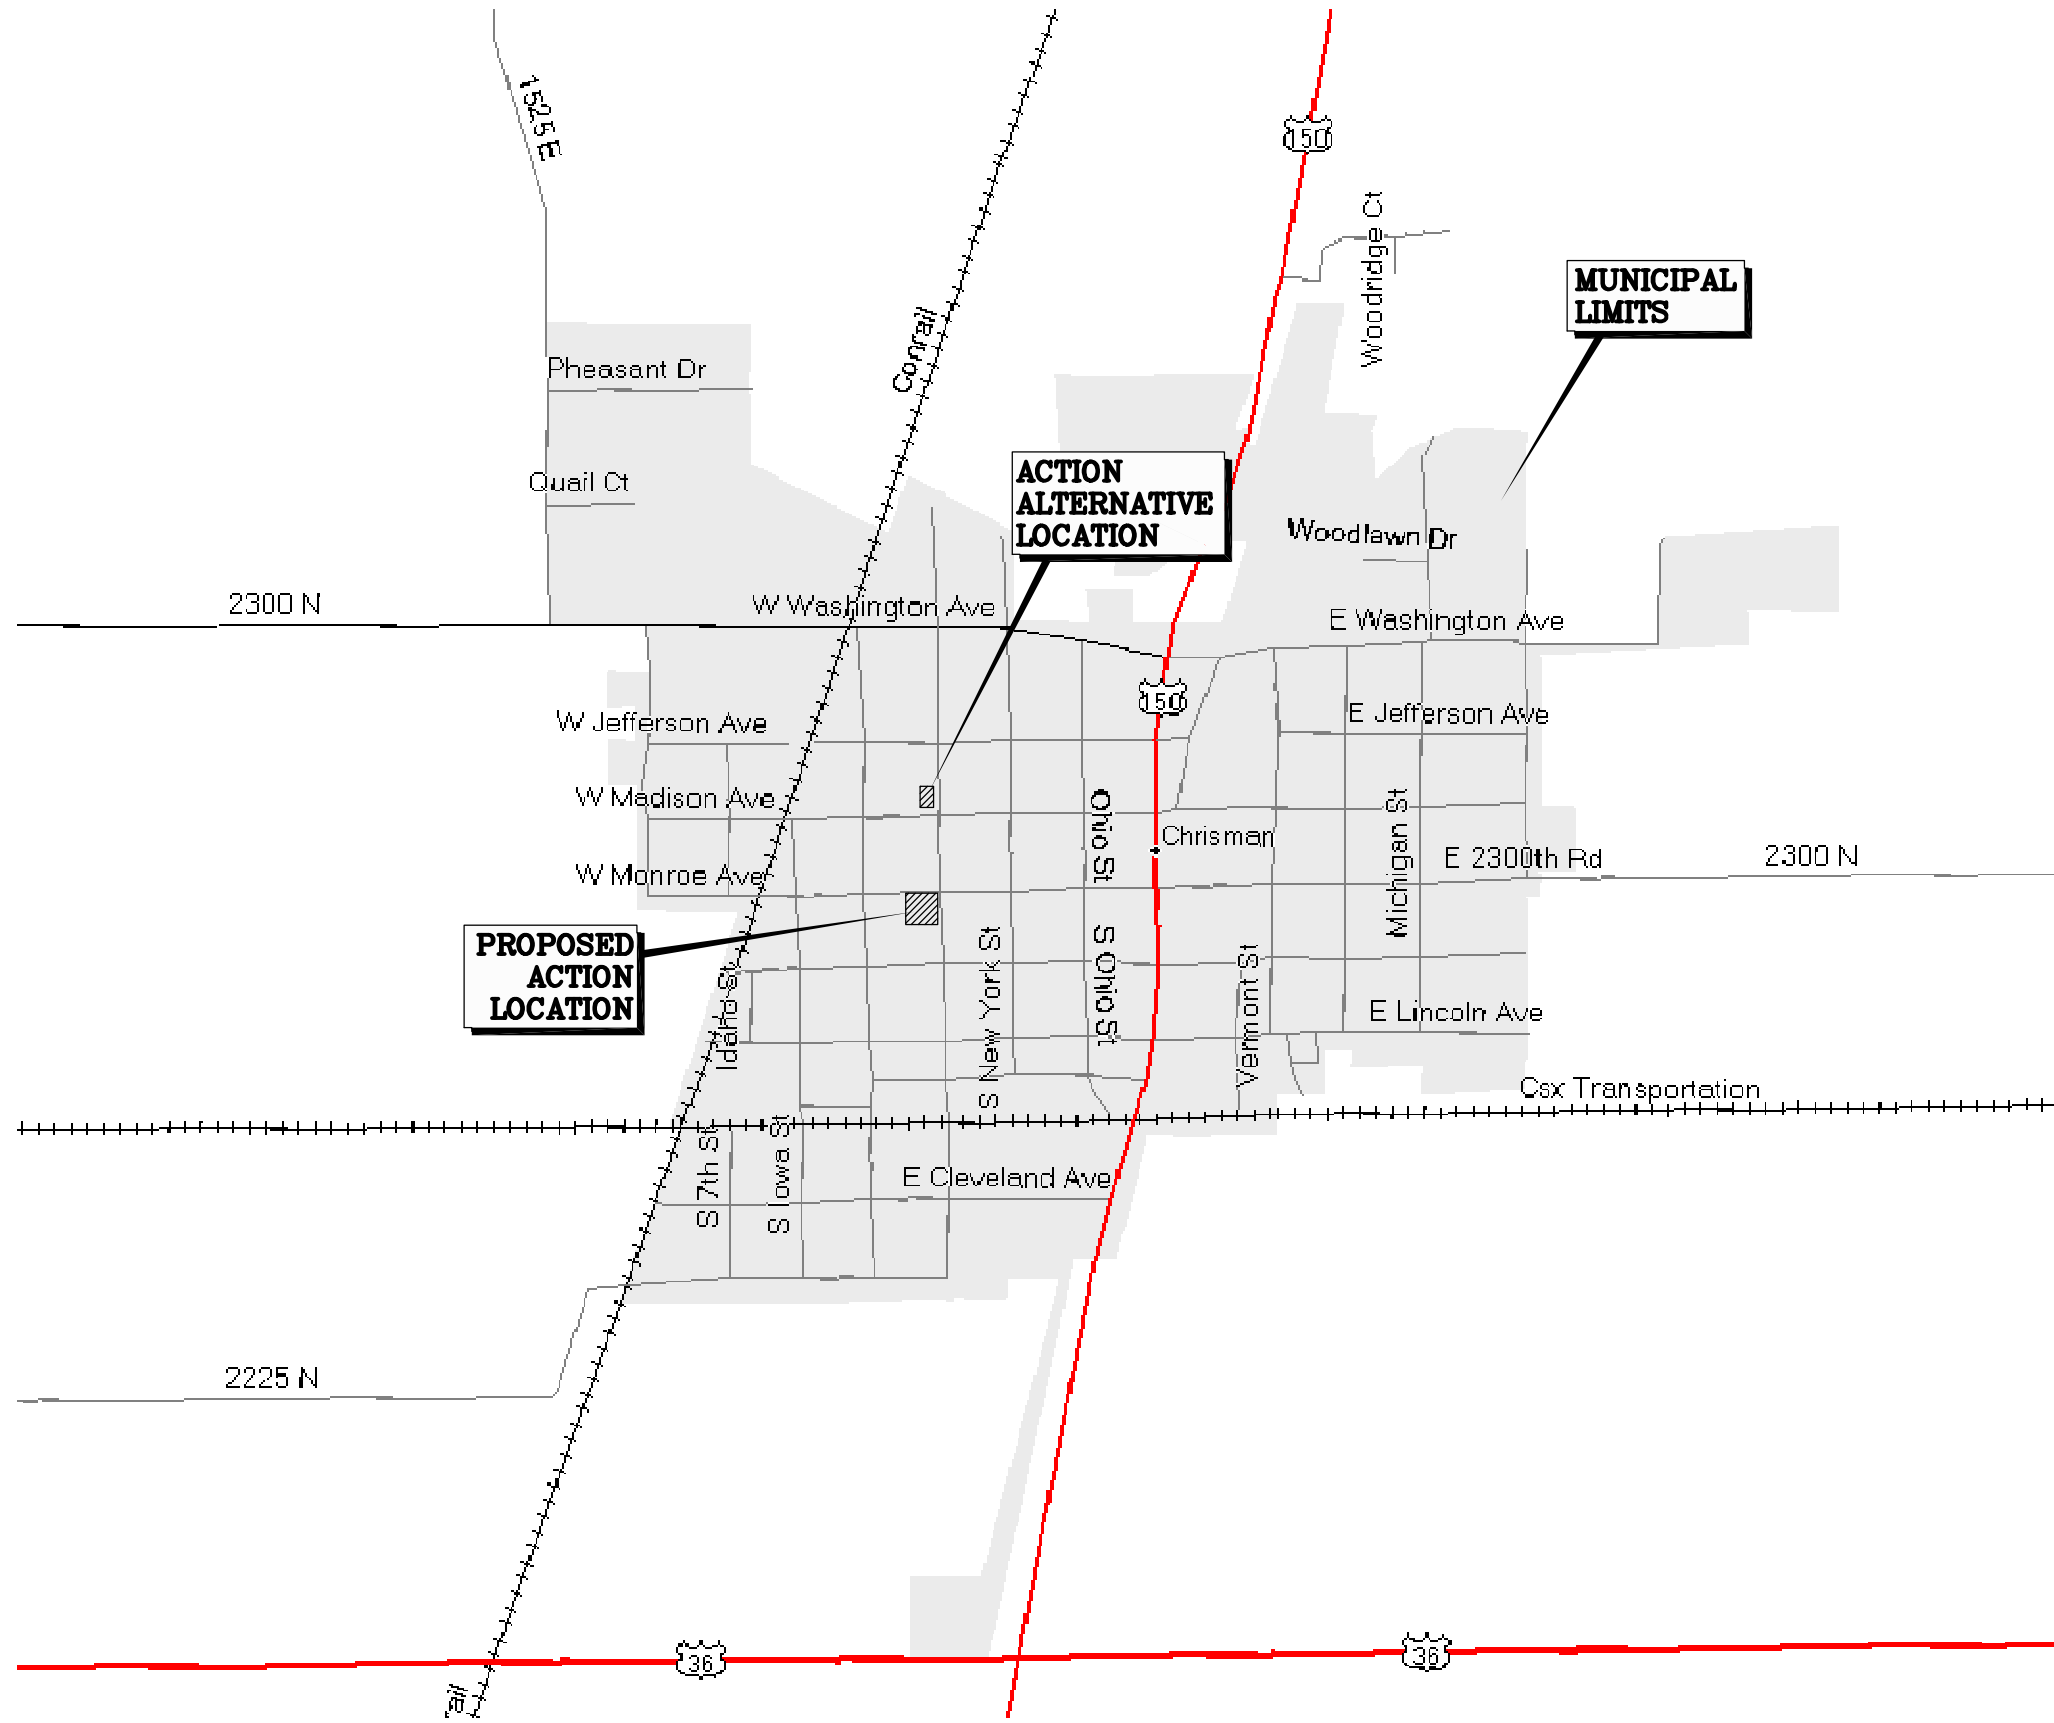

ANDREWS ENVIRONMENTAL ENGINEERING INC.
 3535 Mayflower Blvd., Springfield, IL 62711
 Tel (217) 787-2334 Fax (217) 787-9495
 Pontiac, IL • Naperville, IL • Indianapolis, IN • Warrenton, MO



PROJECT AREA
 PLANS PREPARED FOR
EDGAR COUNTY ESDA
 CHRISMAN, ILLINOIS

DATE:
NOVEMBER 2006
 PROJECT ID:
2005-127
 SHEET NUMBER:


FIG. 3

APPROVED BY: MTH DESIGNED BY: MTH DRAWN BY: MPN
 © 2006 Andrews Environmental Engineering, Inc.

File: J:\2005\2005-127\DWG\Regional_utm83-16ft.dwg Tab: figure4 User: mnguyen Plotted: Nov 27, 2006 - 2:43 PM

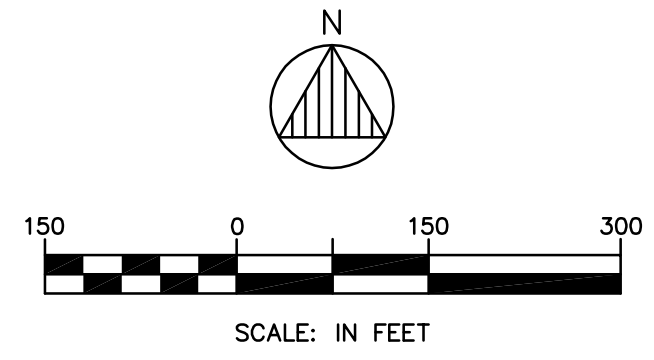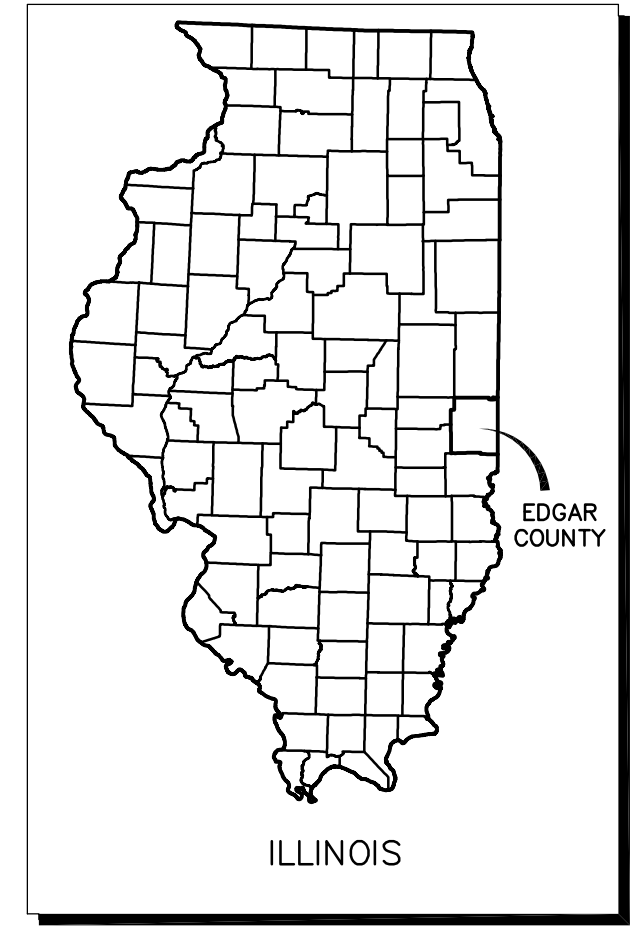

<p>ANDREWS ENVIRONMENTAL ENGINEERING INC. 3535 Mayflower Blvd., Springfield, IL 62711 Tel (217) 787-2334 Fax (217) 787-9495</p>		<p>APPROVED BY: MTH DESIGNED BY: MTH DRAWN BY: MPN</p>
<p>PROPOSED ACTION/ACTION ALTERNATIVE LOCATION</p>		<p>Pontiac, IL • Naperville, IL • Indianapolis, IN • Warrenton, MO</p>
<p>PLANS PREPARED FOR EDGAR COUNTY ESDA CHRISMAN, ILLINOIS</p>		
<p>DATE: NOVEMBER 2006</p>		
<p>PROJECT ID: 2005-127</p>		
<p>SHEET NUMBER:</p>		
<p>FIG. 4</p>		

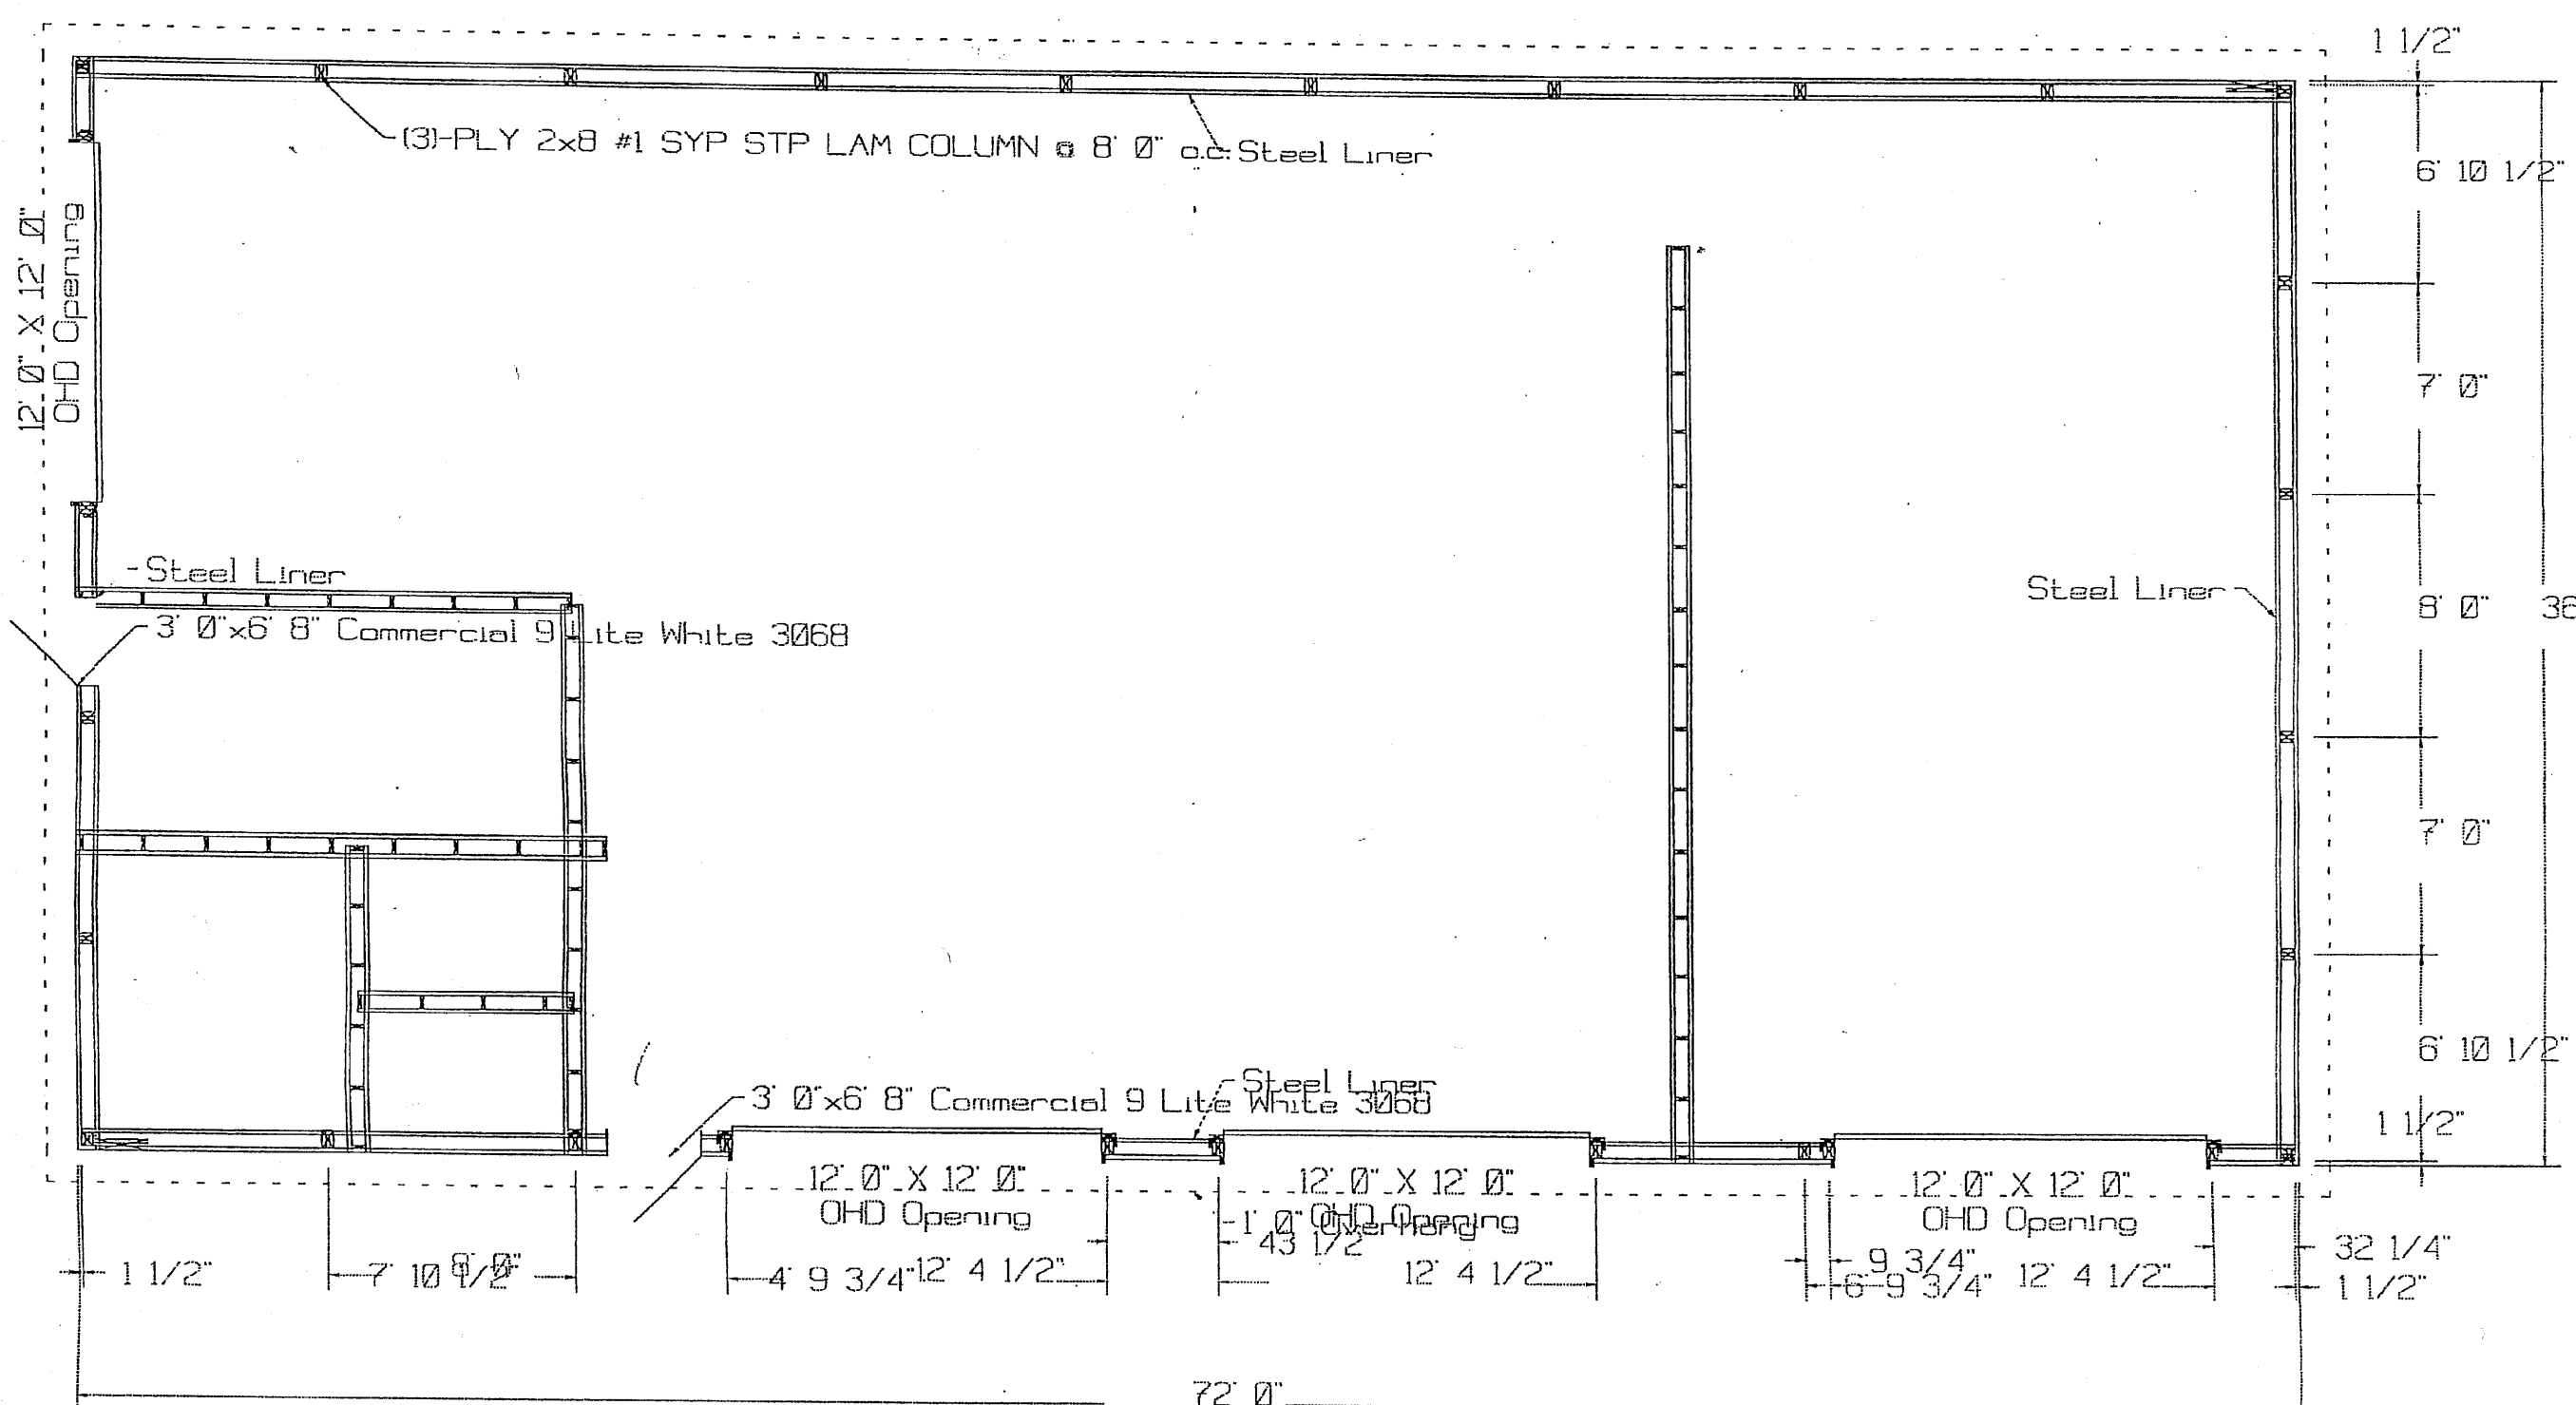

FLOOR PLAN
SCALE: AS SHOWN

ANDREWS ENVIRONMENTAL ENGINEERING INC.
 3535 Mayflower Blvd., Springfield, IL 62711
 Tel (217) 787-2334 Fax (217) 787-9495
 Pontiac, IL • Naperville, IL • Indianapolis, IN • Warrenton, MO



APPROVED BY: MTH DESIGNED BY: MTH DRAWN BY: MPN

FLOOR PLAN - PROPOSED/ALTERNATIVE ACTION
 PLANS PREPARED FOR
EDGAR COUNTY ESDA
 CHRISMAN, ILLINOIS

DATE:
FEBRUARY 2006
 PROJECT ID:
2005-127
 FILE:
J: \DWG\SITE..
 SHEET NUMBER:

FIG. 5

File: J:\2005\2005-127\DWG\FEMA.dwg Tab: FEMA User: mnguyen Plotted: Nov 27, 2006 - 2:39 PM

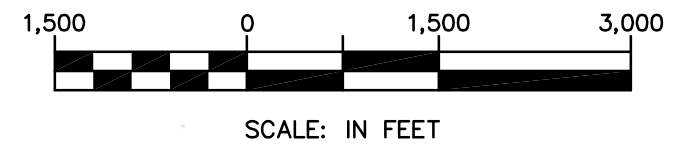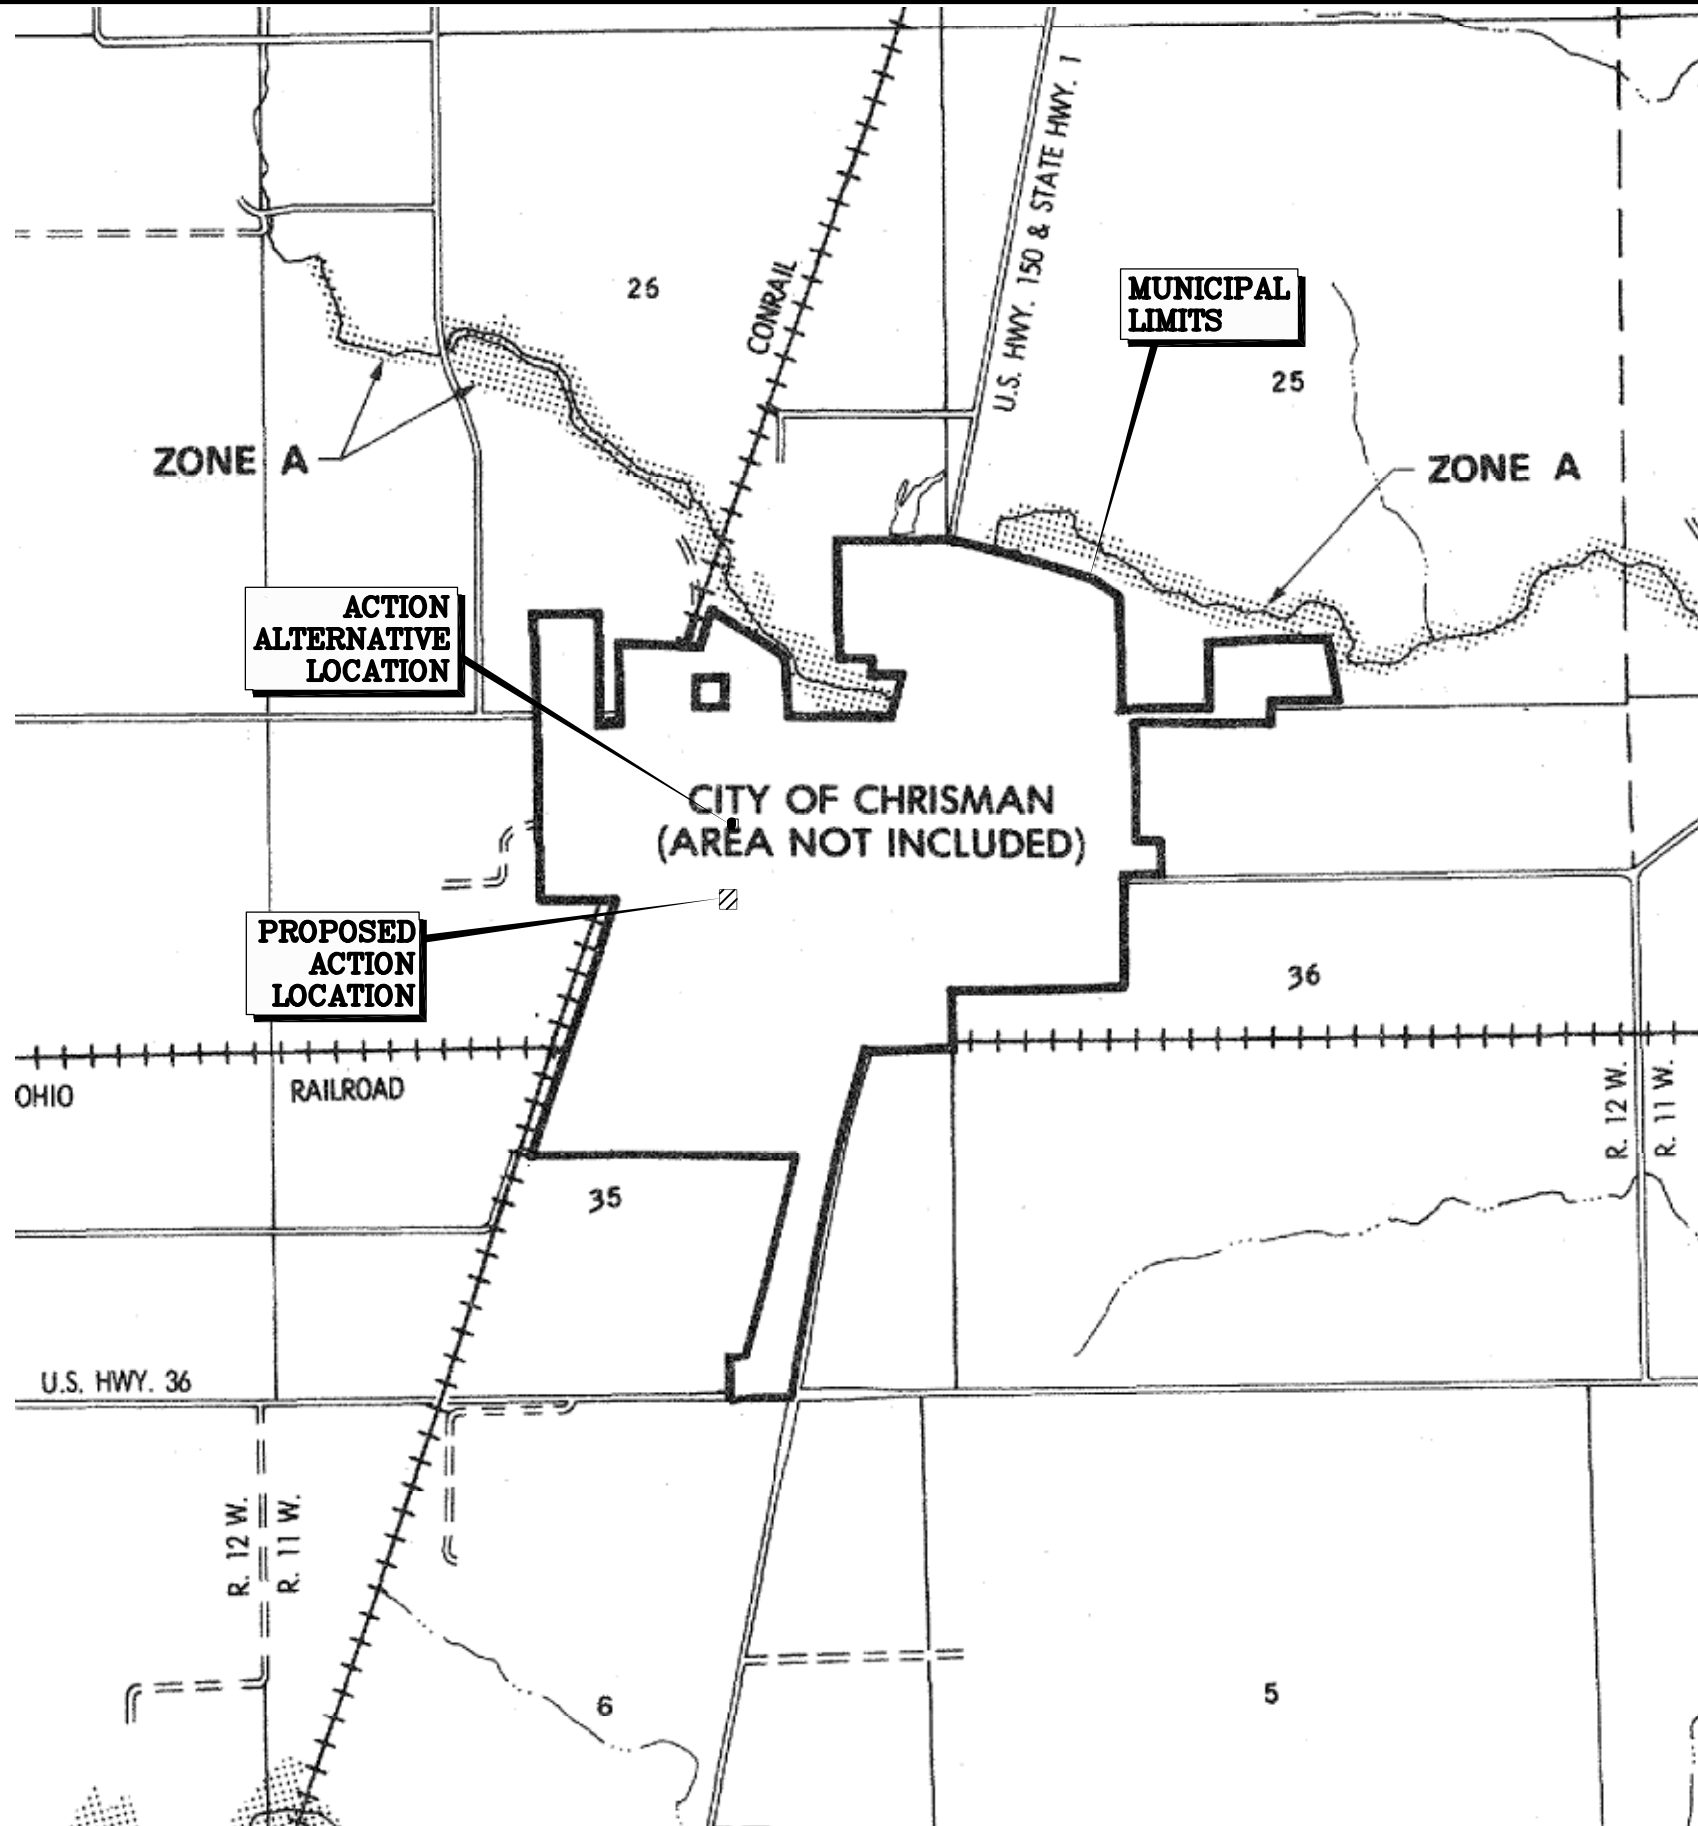

FLOOD HAZARD BOUNDARY MAP

EDGAR COUNTY ILLINOIS UNINC. AREAS

PAGE 2 OF 6
(SEE MAP INDEX FOR PAGES NOT PRINTED)



EFFECTIVE DATE:
MARCH 2, 1979

COMMUNITY-PANEL NUMBER
170985 0002 A



U.S. DEPARTMENT OF HOUSING AND URBAN DEVELOPMENT
FEDERAL INSURANCE ADMINISTRATION

This is an official copy of a portion of the above referenced flood map. It was extracted using F-MIT On-Line. This map does not reflect changes or amendments which may have been made subsequent to the date on the title block. For the latest product information about National Flood Insurance Program flood maps check the FEMA Flood Map Store at www.msc.fema.gov

ANDREWS ENVIRONMENTAL ENGINEERING INC.
3535 Mayflower Blvd., Springfield, IL 62711
Tel (217) 787-2334 Fax (217) 787-9495



APPROVED BY: MTH DESIGNED BY: MTH DRAWN BY: MPN
Pontiac, IL • Naperville, IL • Indianapolis, IN • Warrenton, MO

DIGITAL FLOOD INSURANCE RATE MAP


PLANS PREPARED FOR
EDGAR COUNTY ESDA
CHRISMAN, ILLINOIS

DATE:
NOVEMBER 2006

PROJECT ID:
2005-127

SHEET NUMBER:

FIG. 7

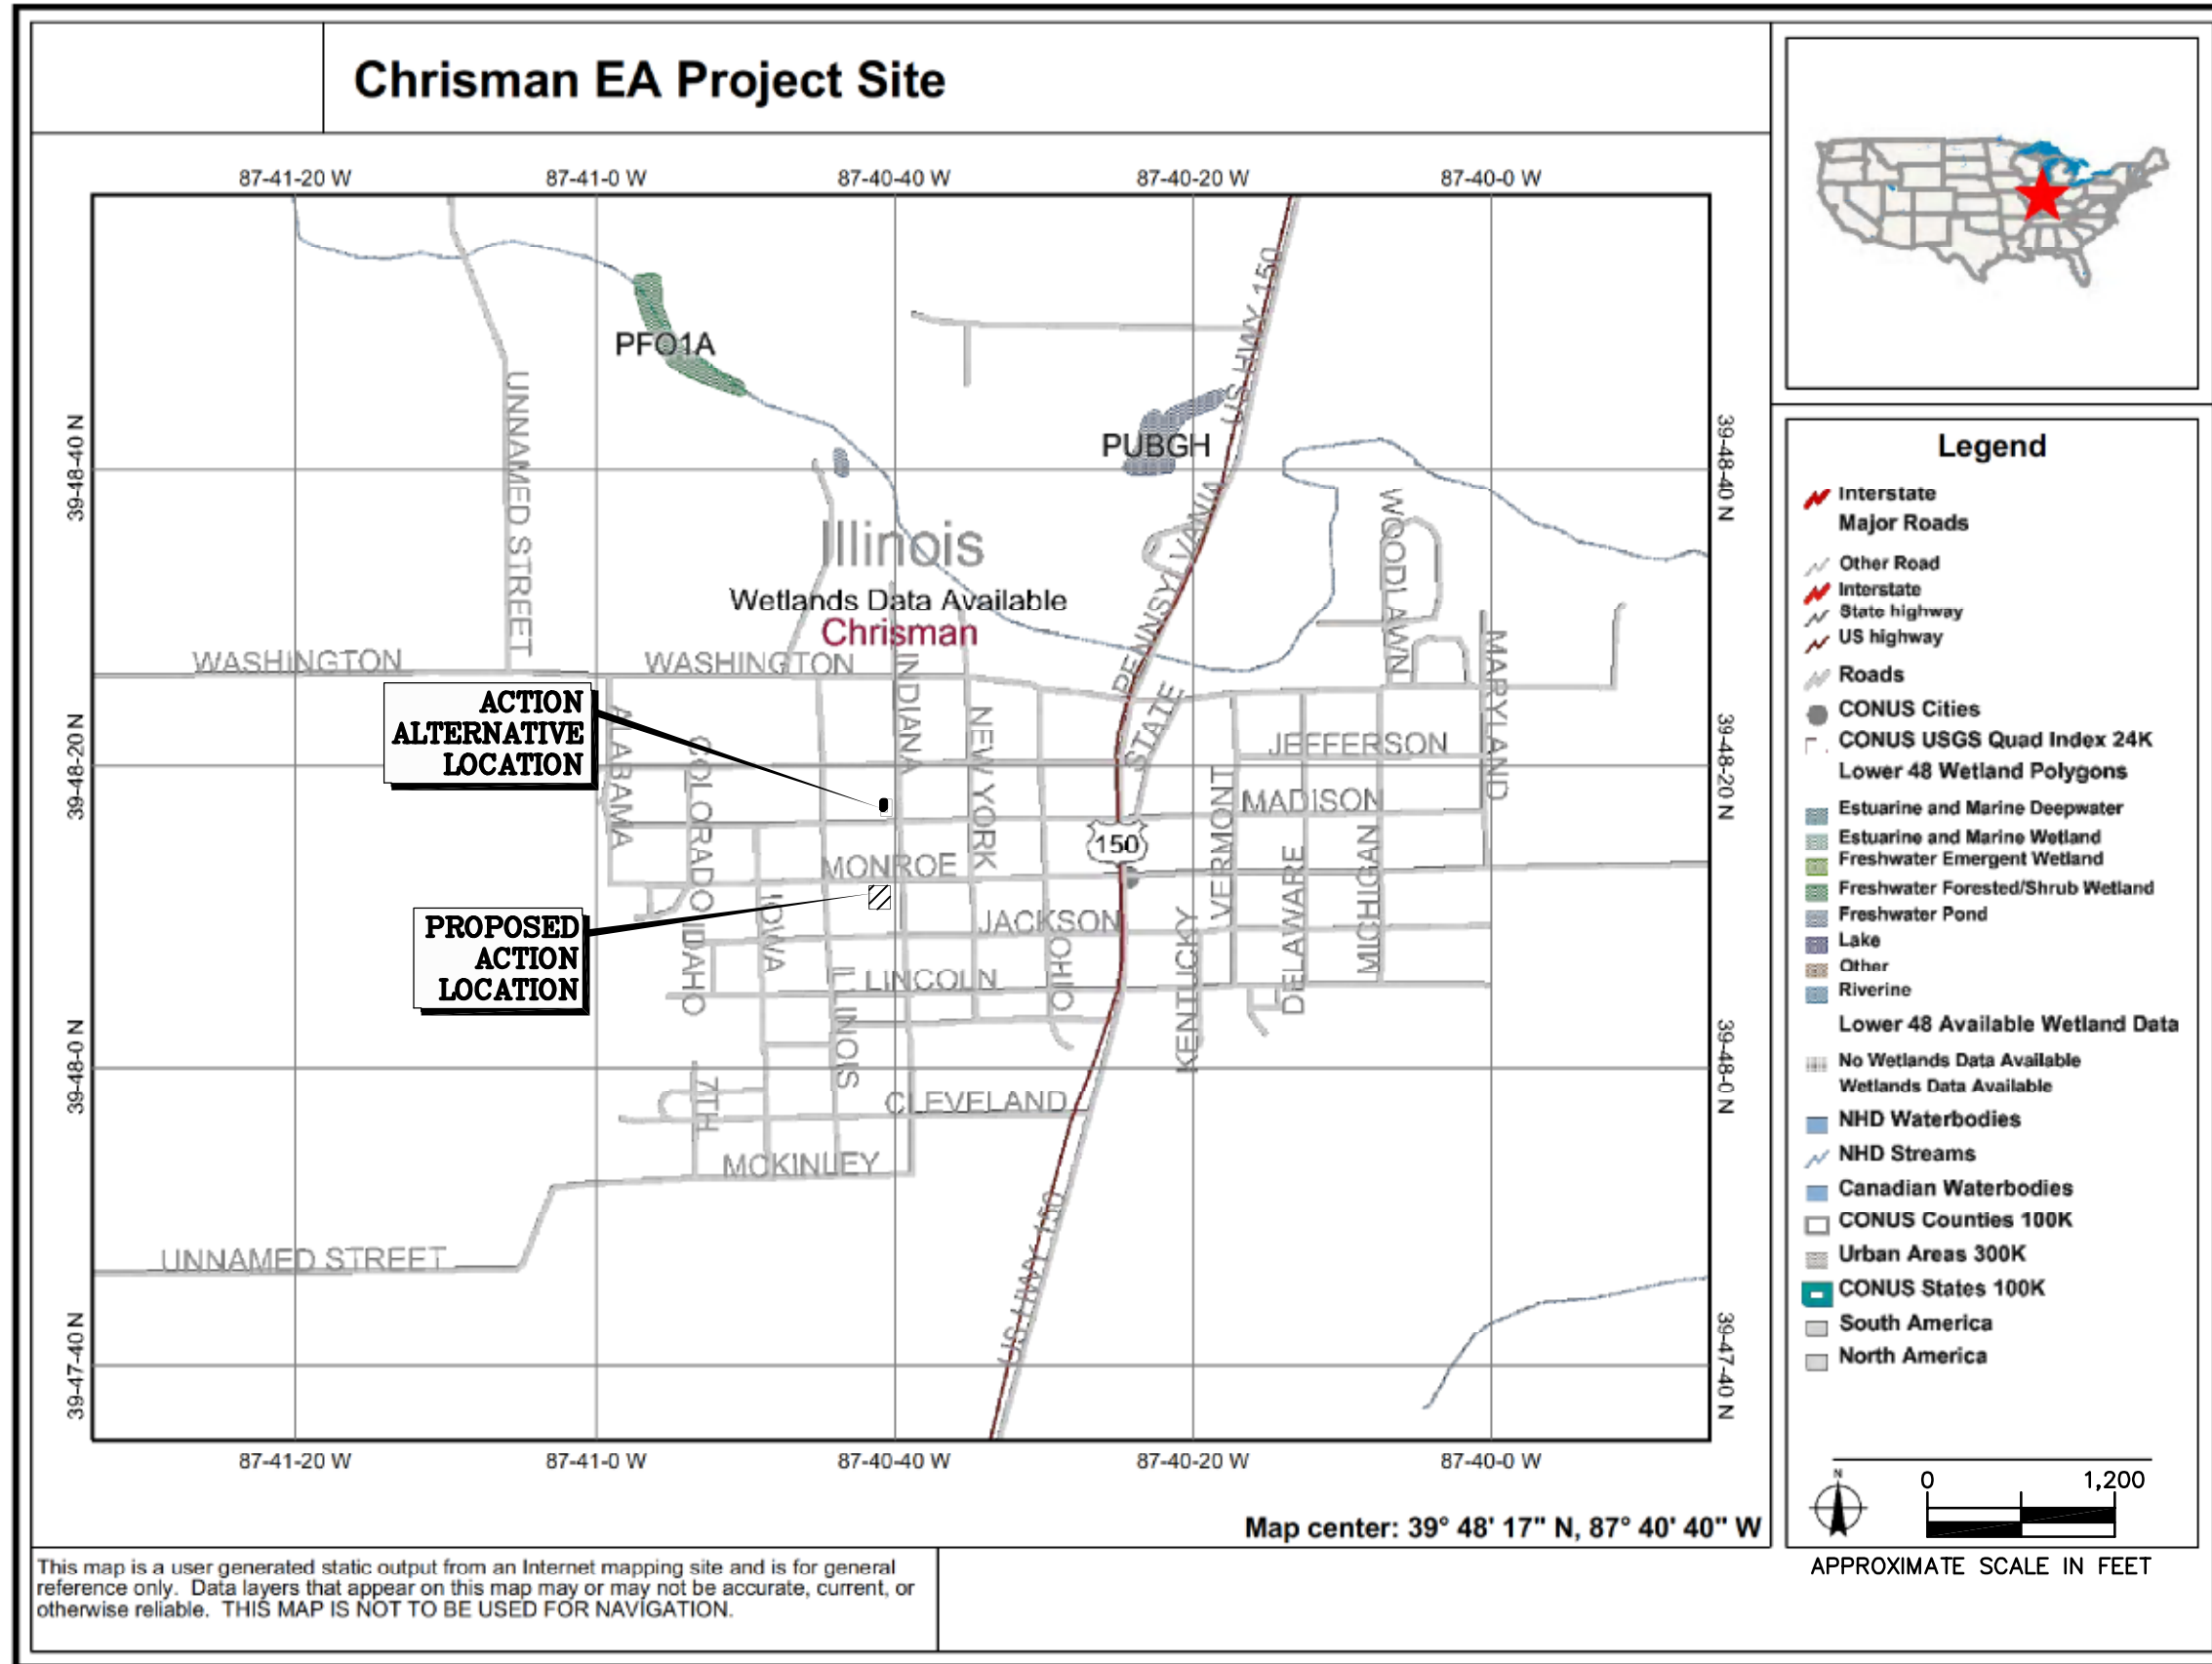

ANDREWS ENVIRONMENTAL ENGINEERING INC.
 3535 Mayflower Blvd., Springfield, IL 62711
 Tel (217) 787-2334 Fax (217) 787-9495

Pontiac, IL • Naperville, IL • Indianapolis, IN • Warrenton, MO

APPROVED BY: MTH DESIGNED BY: MTH DRAWN BY: MPN

NATIONAL WETLANDS INVENTORY MAP

PLANS PREPARED FOR
EDGAR COUNTY ESDA
 CHRISMAN, ILLINOIS

DATE:
NOVEMBER 2006

PROJECT ID:
2005-127

SHEET NUMBER:

FIG. 8

© 2006 Andrews Environmental Engineering, Inc.