


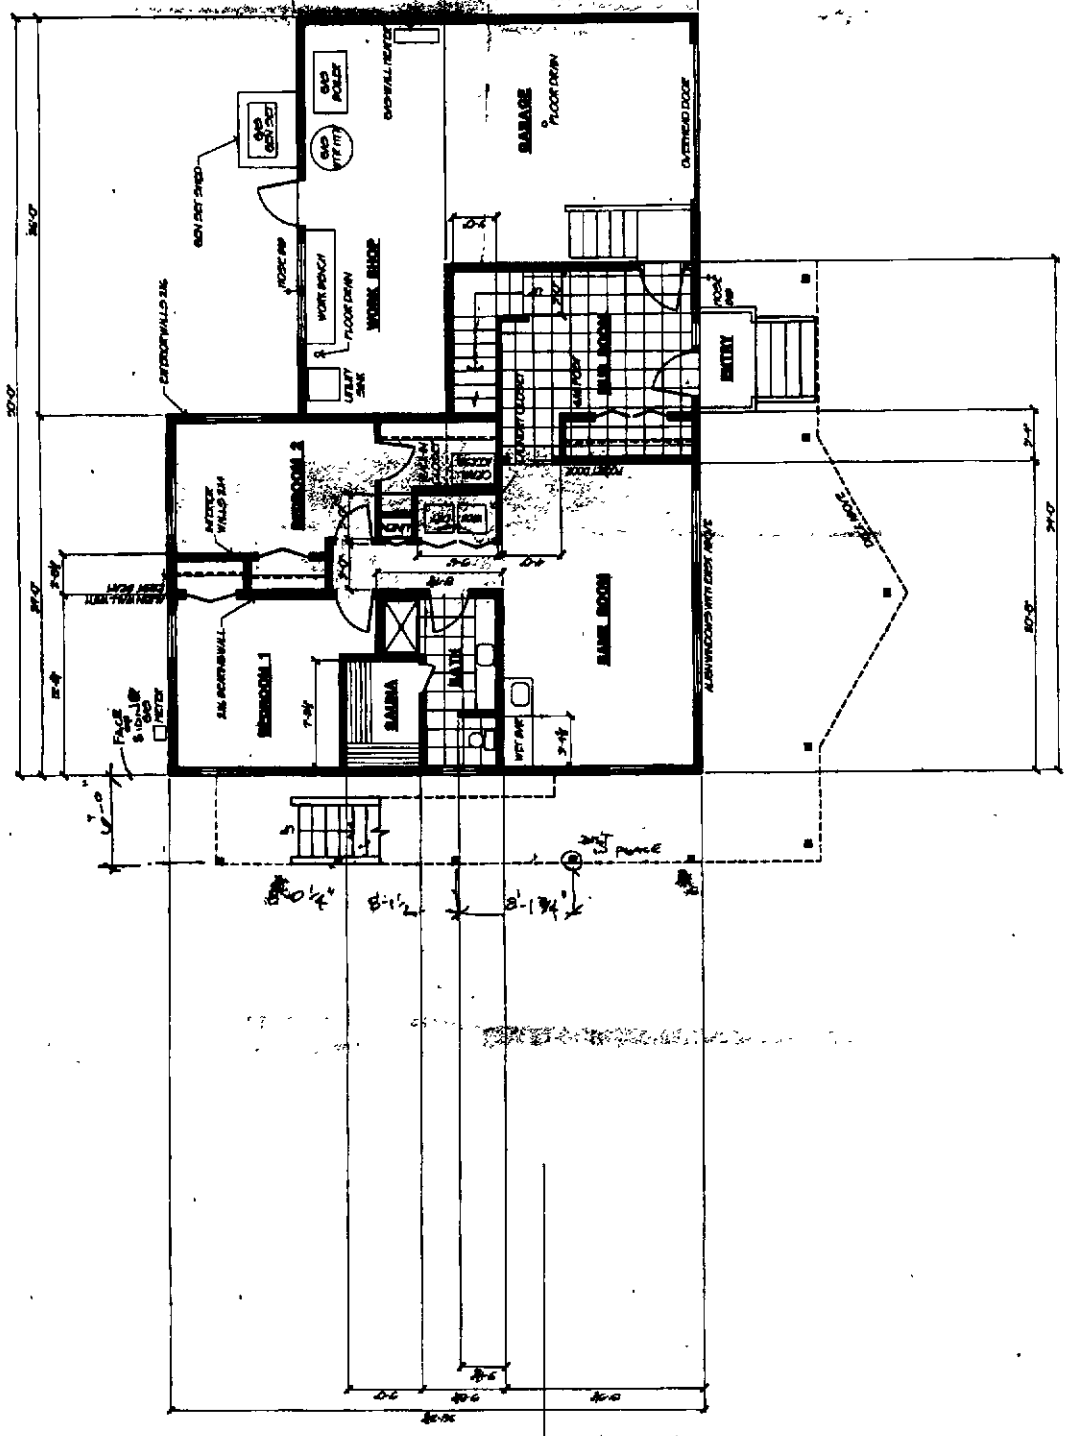

REVISED 9/18/2000 JCH	
DATE	HOME ADDITION
PROJECT NO.	103
SCALE	1/4" = 1'-0"
FIRST FLOOR PLAN	
NO.	1
SHEET 2	



FEDERAL BUREAU OF INVESTIGATION
 U.S. DEPARTMENT OF JUSTICE
GOVERNMENT EXHIBIT
103

GJ00000447

GX0103.001