





UNT DALLAS

UNT DALLAS



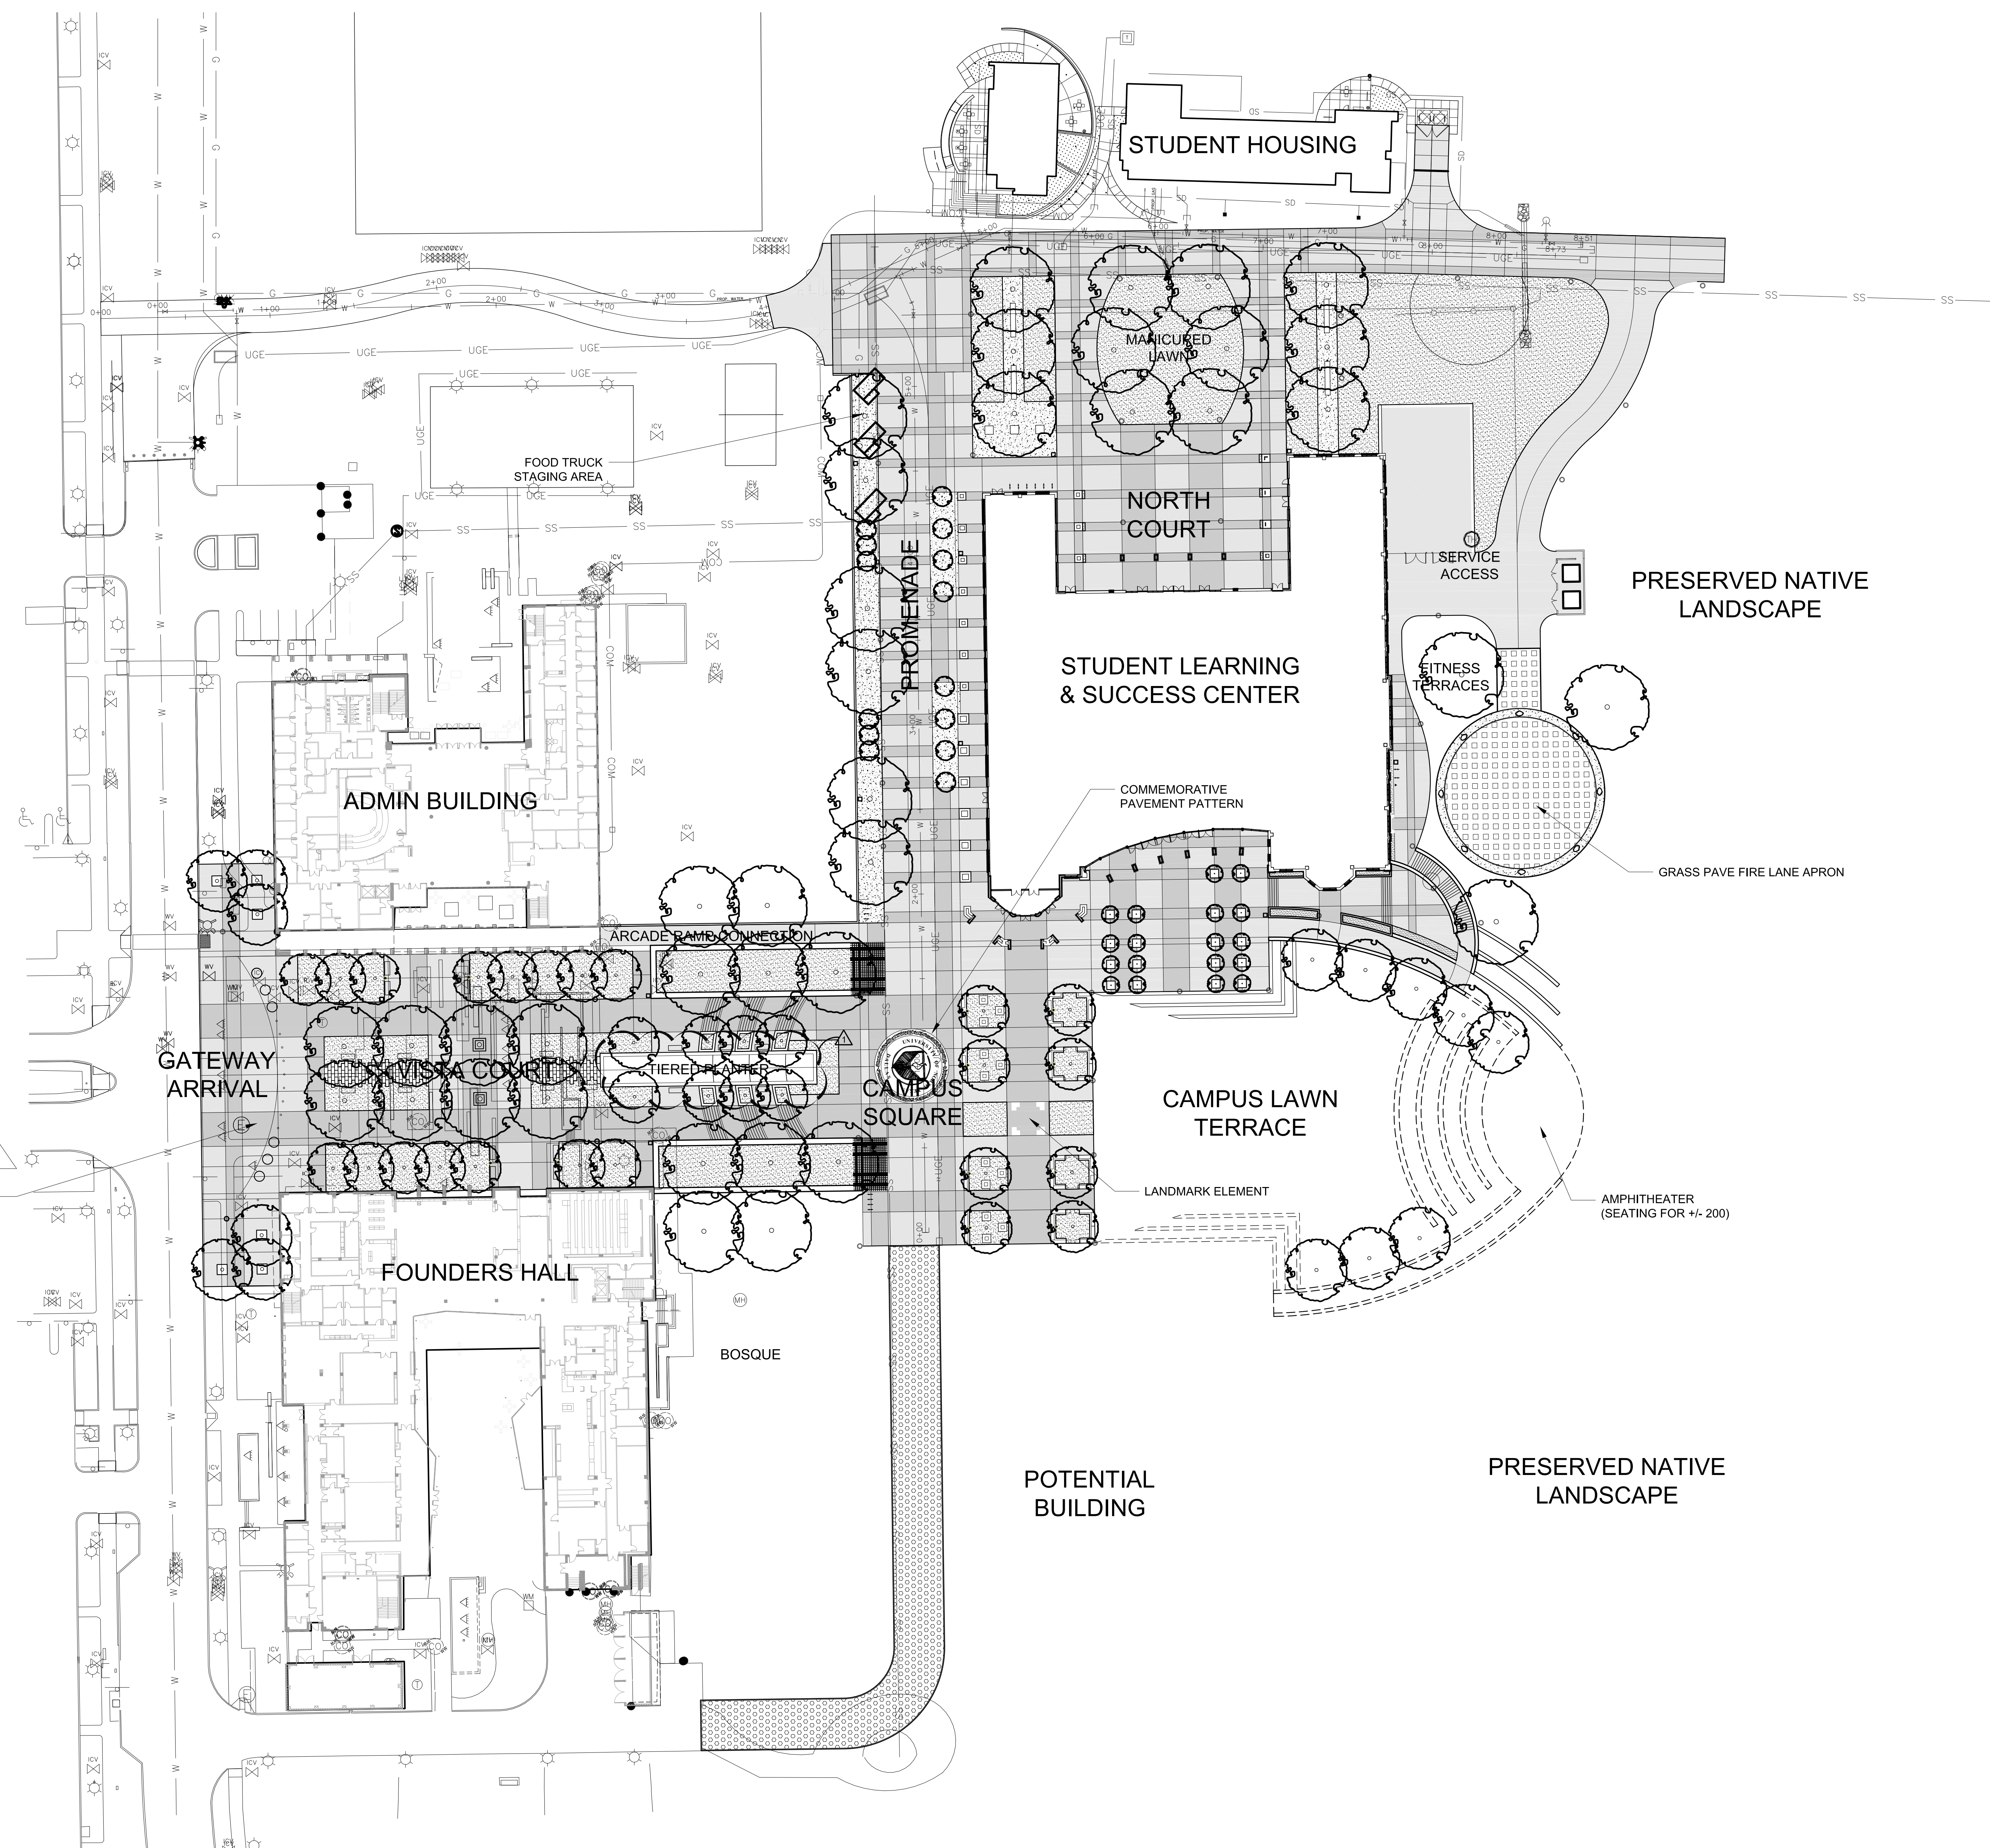


RELOCATED FLAGPOLES
AUTO-COURT/ DROP-OFF

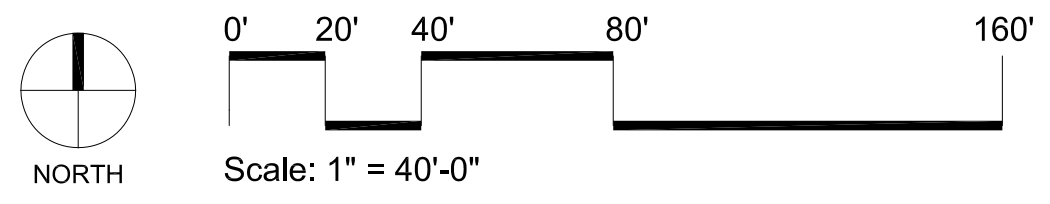

PRINT DATE: 6/1/2016 6:59:39 PM
FILE INFO: C:\SS\Local Revit Projects\2016 Projects\15570 UNT Dallas - Courtyard Scheme_01R11.rvt

Key Plan

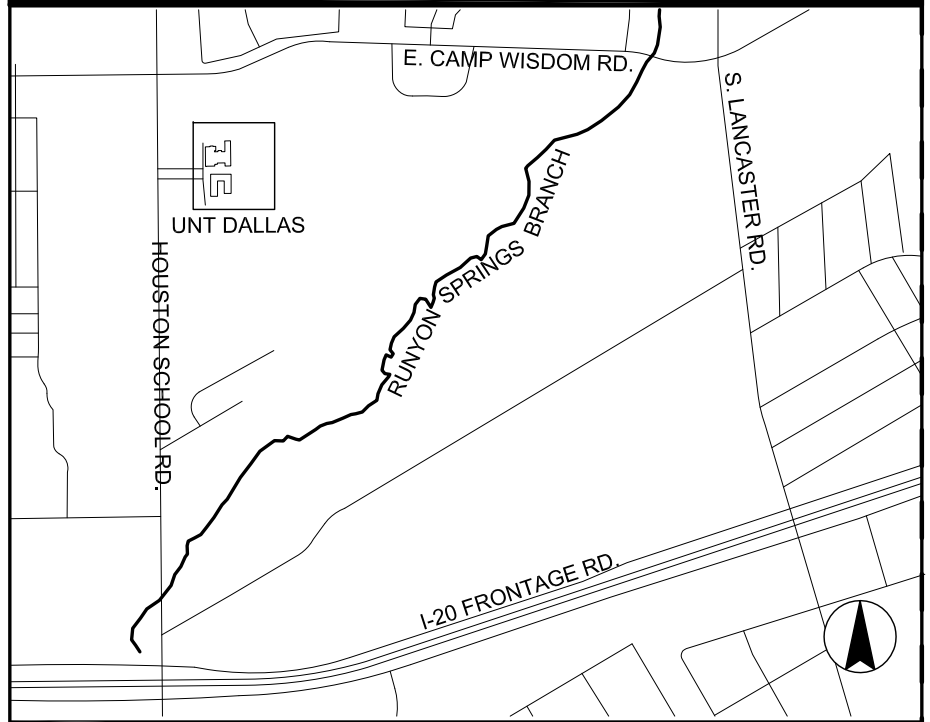

VAI Architects, Inc. Associate Architect Integrated Structures, Inc. Associate Architect MESA Design Group Landscape Architect Pacheco Koch Civil Engineer	Datum Engineers Structural Engineer ME Engineers MEP Engineer Datacom Design Group Data / IT / Security Consultant Code Consultants, Inc. Code Consultant Garza Program Management Cost Estimator
--	---

#	DATE	CHANGE DESCRIPTION
1	12/05/2016	100 % DD SITE UPDATE

UNTD STUDENT SUCCESS & LEARNING CENTER
1901 Main Street, 7th Floor
Dallas, Texas 75201



5001 Spring Valley Road
Suite 225E
Dallas, TX 75244
Phone: (214) 377-8662

Dwg. Coord:	Author	Tech. Coord:	Checker	15570
-------------	--------	--------------	---------	-------

Overall Site Plan - BASE BID

A


Scale: 1" = 40'-0"

Overall Site Plan - BASE BID
100% DESIGN DEVELOPMENT
L2.00a
11/15/2016

© 2016 Moody/Nolan Inc. PRINT DATE: 6/1/2016 6:59:39 PM FILE INFO: C:\SS\Local Revit Projects\2016 Projects\15570 UNT Dallas - Courtyard Scheme_01R16.rvt

LEGEND

- DECOMPOSED GRANITE
- INTEGRALLY COLORED CONCRETE PAVEMENT - SIDEWALK SURFACE TREATMENT - TYPE A
- INTEGRALLY COLORED CONCRETE PAVEMENT - SIDEWALK SURFACE TREATMENT - TYPE B
- GRASSCRETE PARTIALLY CONCEALED GRASS PAVER SYSTEM

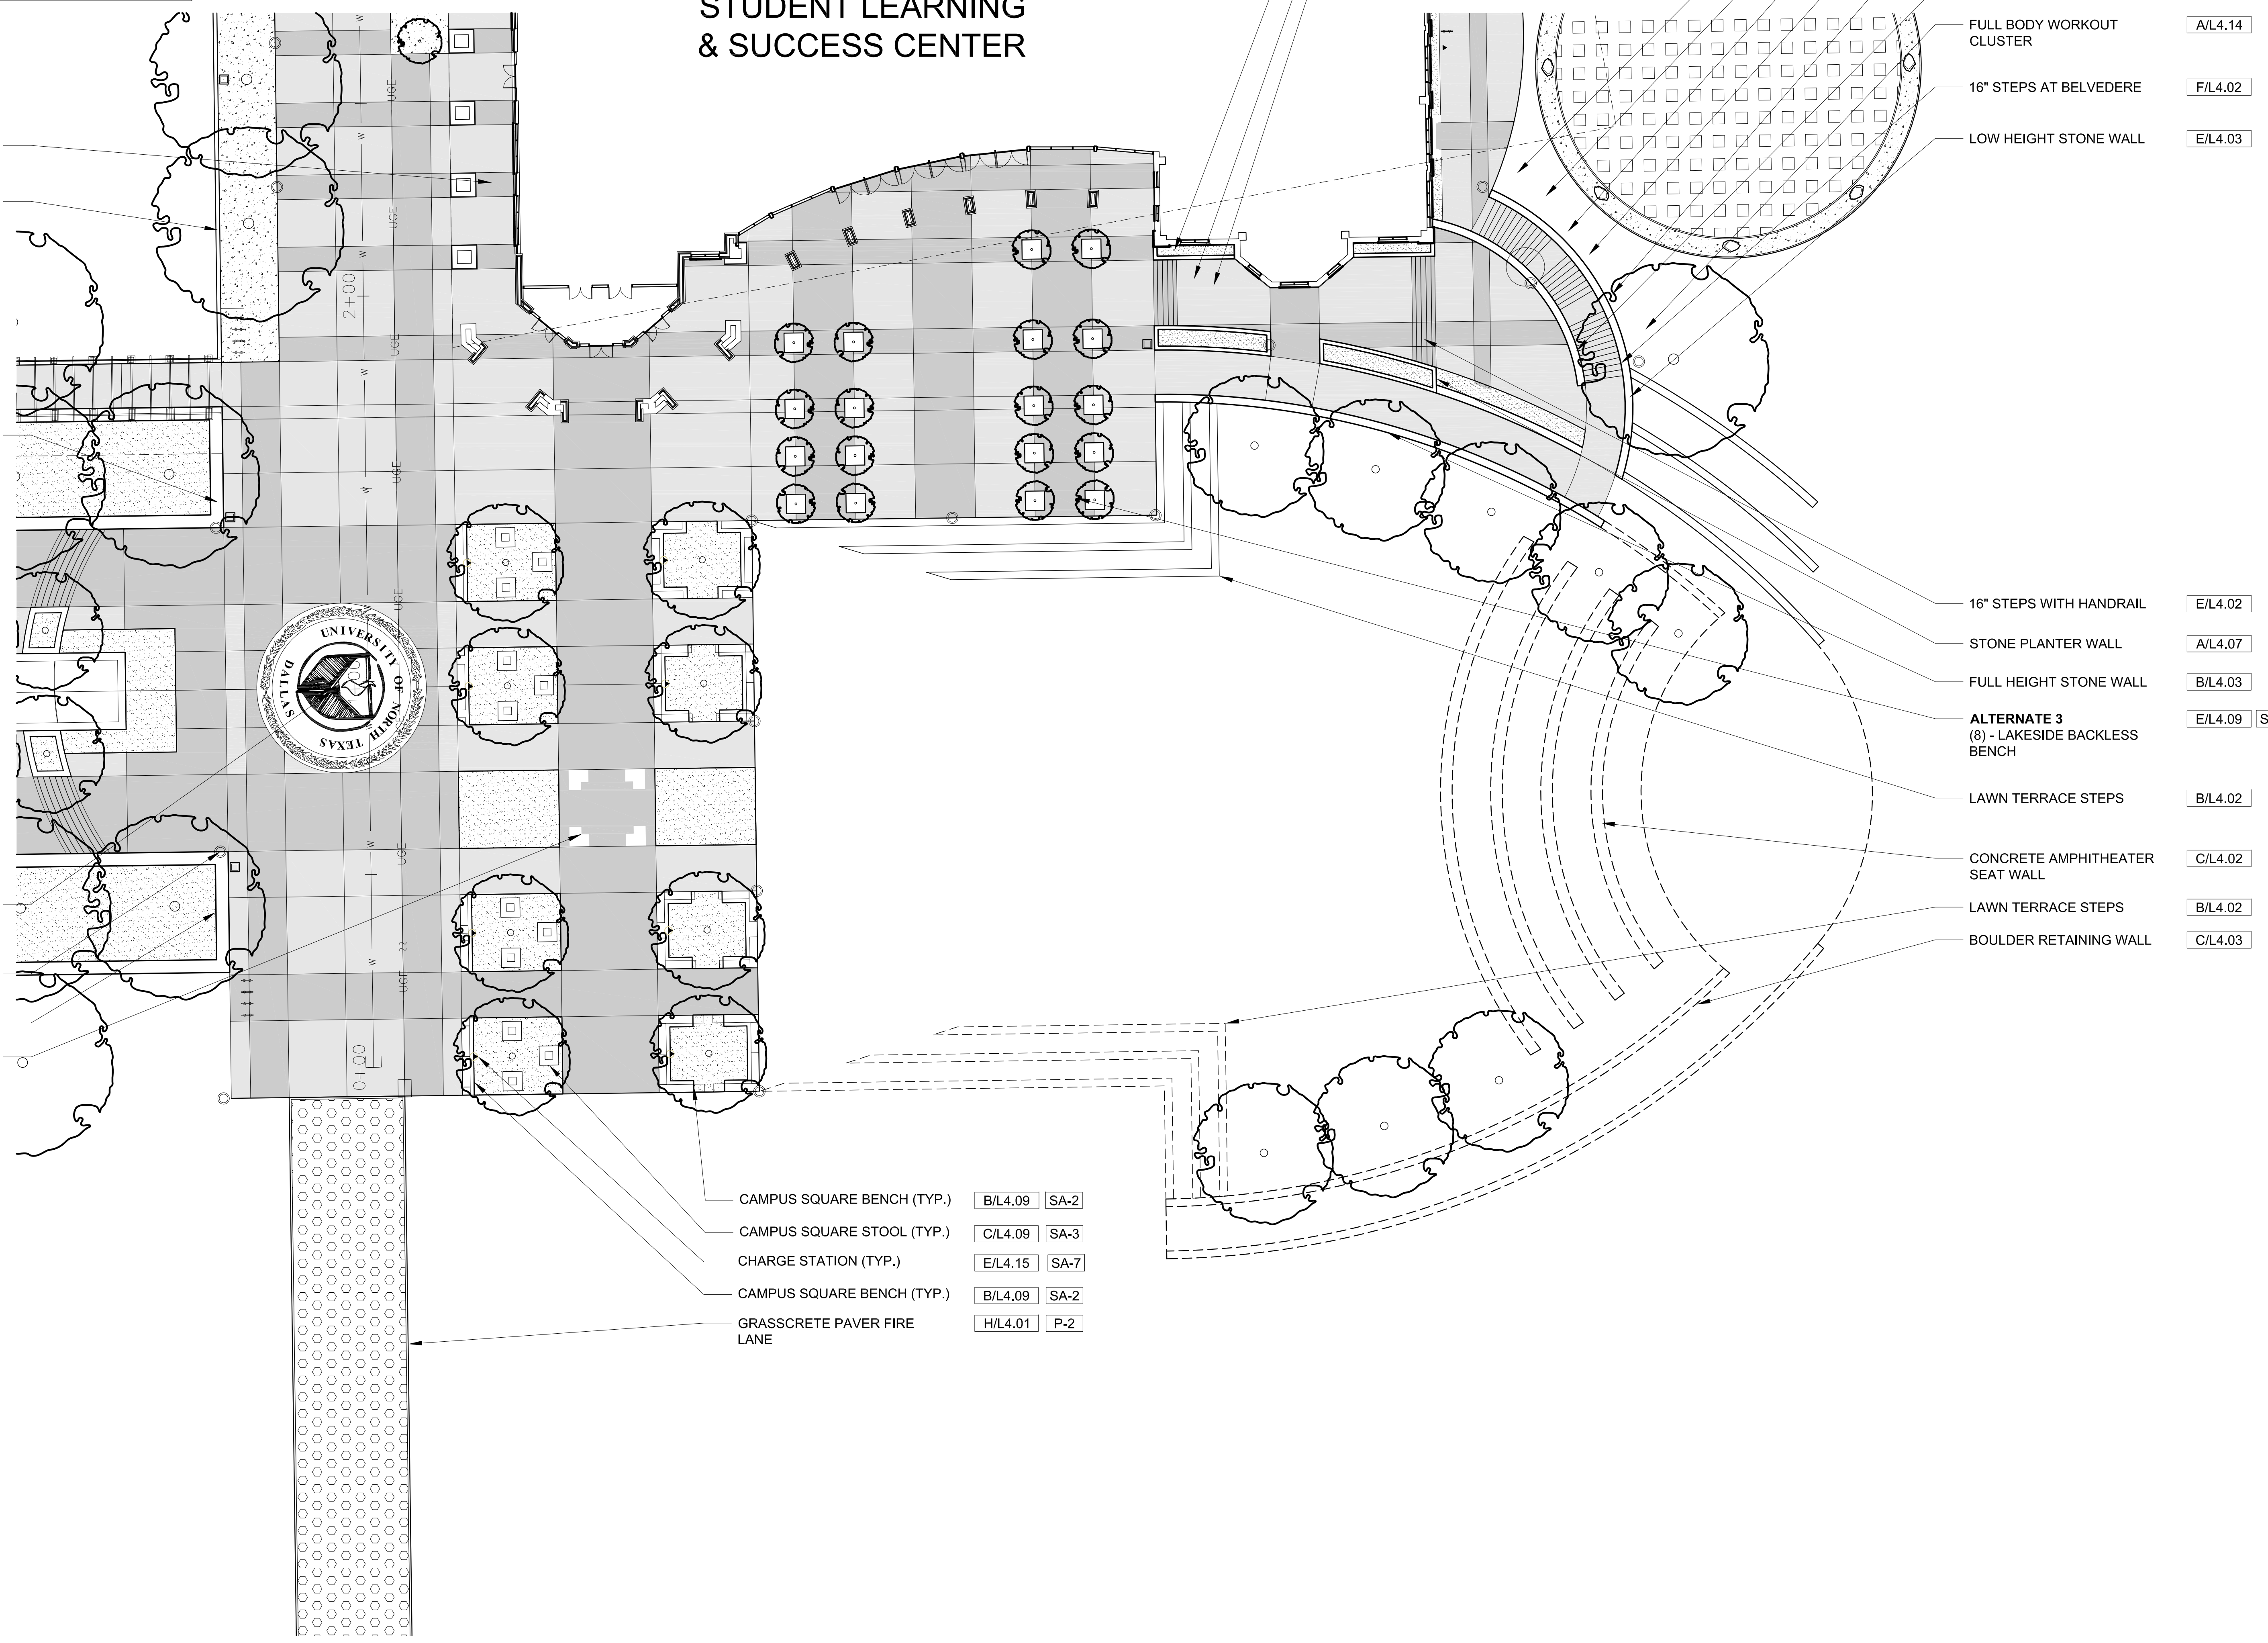

SA-17 F/L4.15
SA-18 G/L4.15

ALTERNATE 3
(2) - BISTRO TABLES
(8) - BISTRO CHAIRS

A/L4.03 BOSQUE CONCRETE CURB

A/L4.07 STONE PLANTER WALL

B/L4.04 COMMEMORATIVE PAVEMENT

SA-11 A-B/L4.15
SA-12

LIGHT POST/FIXTURE (TYP.)

A/L4.07 STONE PLANTER WALL
LANDMARK ELEMENT

STUDENT LEARNING & SUCCESS CENTER

CAMPUS SQUARE BENCH (TYP.) B/L4.09 SA-2
CAMPUS SQUARE STOOL (TYP.) C/L4.09 SA-3
CHARGE STATION (TYP.) E/L4.15 SA-7
CAMPUS SQUARE BENCH (TYP.) B/L4.09 SA-2
GRASSCRETE PAVER FIRE LANE H/L4.01 P-2

LANDSCAPE HEDGE PLANTER A/L4.07

ALTERNATE 3
(2) - WINDMARK TABLE G/L4.09 SA-8
ALTERNATE 3
(4) - WINDMARK CHAIR F/L4.09 SA-9



SIT UP BENCH A/L4.12
BALANCE BEAM D/L4.12
STRETCH POST A/L4.13

BAR E/L4.12
PARALLEL BAR D/L4.13

FULL HEIGHT STONE WALL B/L4.03
FULL BODY WORKOUT CLUSTER A/L4.14
16" STEPS AT BELVEDERE F/L4.02
LOW HEIGHT STONE WALL E/L4.03

16" STEPS WITH HANDRAIL E/L4.02
STONE PLANTER WALL A/L4.07
FULL HEIGHT STONE WALL B/L4.03
ALTERNATE 3
(8) - LAKESIDE BACKLESS BENCH E/L4.09 SA-6
LAWN TERRACE STEPS B/L4.02
CONCRETE AMPHITHEATER SEAT WALL C/L4.02
LAWN TERRACE STEPS B/L4.02
BOULDER RETAINING WALL C/L4.03

2001 North Lamar St.
Suite 100
Dallas, Texas 75202
214.871.0568 tel
214.871.1507 fax
mesadesigngroup.com

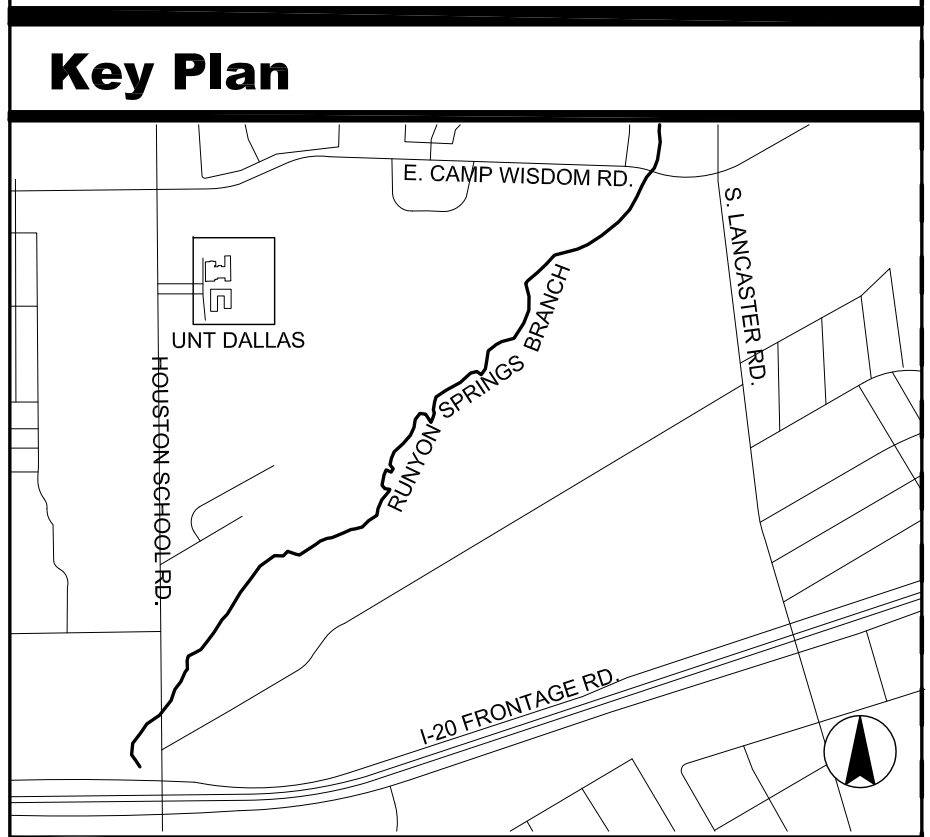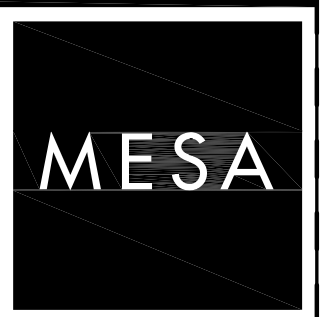

VAI Architects, Inc. Associate Architect Integrated Structures, Inc. Associate Architect MESA Design Group Landscape Architect Pacheco Koch Civil Engineer	Datum Engineers Structural Engineer ME Engineers MEP Engineer Datacom Design Group Data IT / Security Consultant Code Consultants, Inc. Code Consultant Garza Program Management Cost Estimator
--	---


#	DATE	CHANGE DESCRIPTION
1	12/05/2016	100% DD SITE UPDATE

UNTD STUDENT SUCCESS & LEARNING CENTER
1901 Main Street, 7th Floor
Dallas, Texas 75201

5001 Spring Valley Road
Suite 225E
Dallas, TX 75244
Phone: (214) 377-8662

Dwg. Coord:	Author	Tech. Coord:	Checker	15570
-------------	--------	--------------	---------	-------

Amphitheater Enlargement Plan **L2.05**
100% DESIGN DEVELOPMENT 11/15/2016

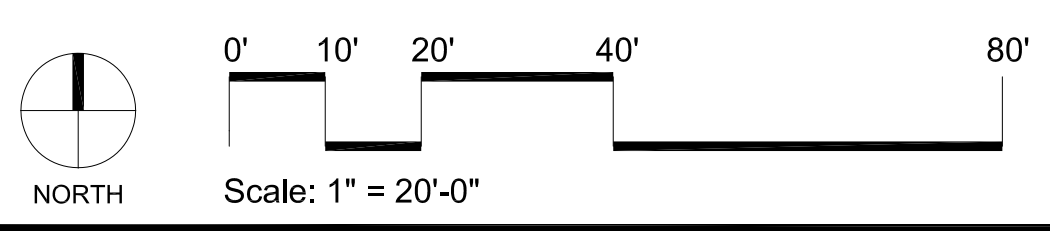

Amphitheater Enlargement Plan - BASE BID **A**

Scale: 1" = 20'-0"