


D


C

B


A

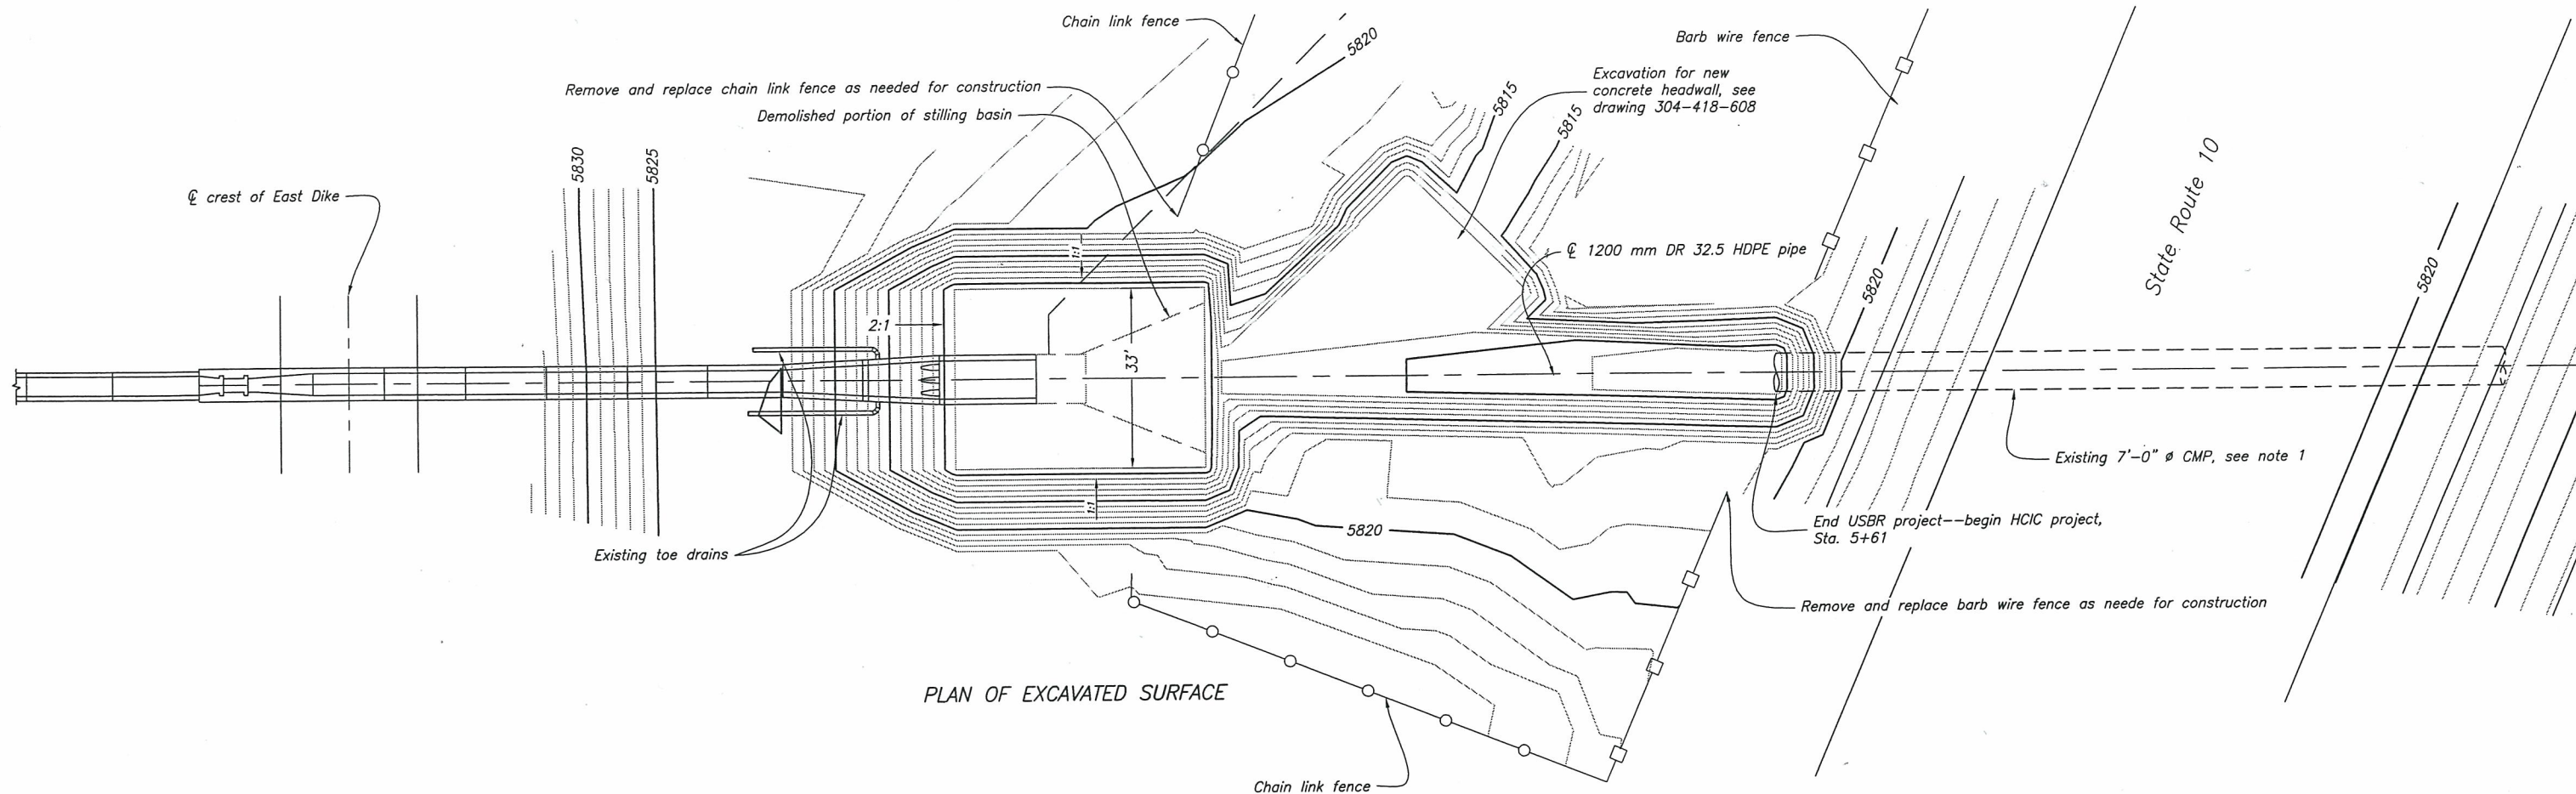

PLAN OF EXCAVATED SURFACE

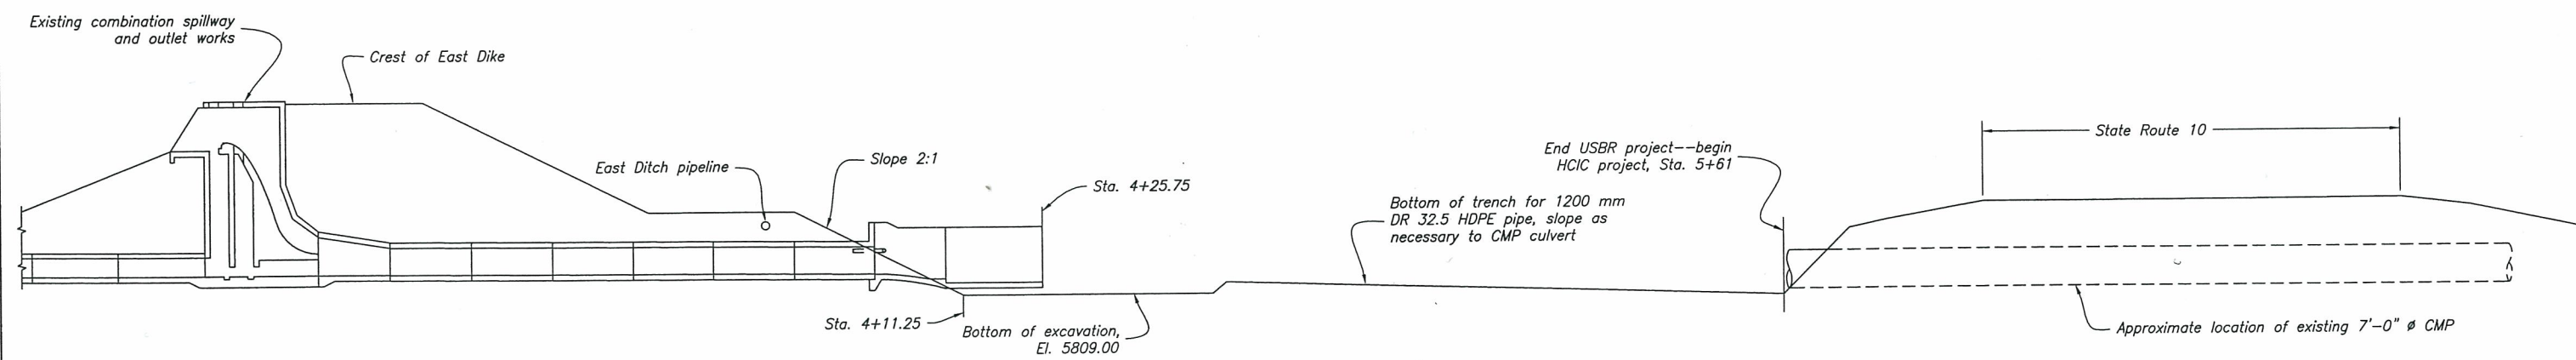

PROFILE ALONG C OF OUTLET WORKS

 

ALWAYS THINK SAFETY

UNITED STATES
DEPARTMENT OF THE INTERIOR
BUREAU OF RECLAMATION

EMERY COUNTY PROJECT - UTAH

HUNTINGTON NORTH DAM
OUTLET MODIFICATION
EXCAVATION PLAN AND PROFILE

DESIGNED _____	CHECKED _____
DRAWN _____	TECH. APPR. _____
APPROVED _____	
PROVD, UTAH	NOVEMBER 2006
SPECIFICATION NO.	SHEET NUMBER

304-418-600

Figure 2.1 Huntington North Dam Outlet Modification

DATE AND TIME PLOTTED 7-Dec-06 11:54 AM
 PLOTTED BY SSTRAND
 CAD SYSTEM AUTOCAD 2007
 CAD FILENAME I:\univ\ria\Pressure Pipeline\univ\North_Outlet-Mod_Outlet.dwg
 20061206