


MATCHLINE STA. 235+00 SHEET C1.01

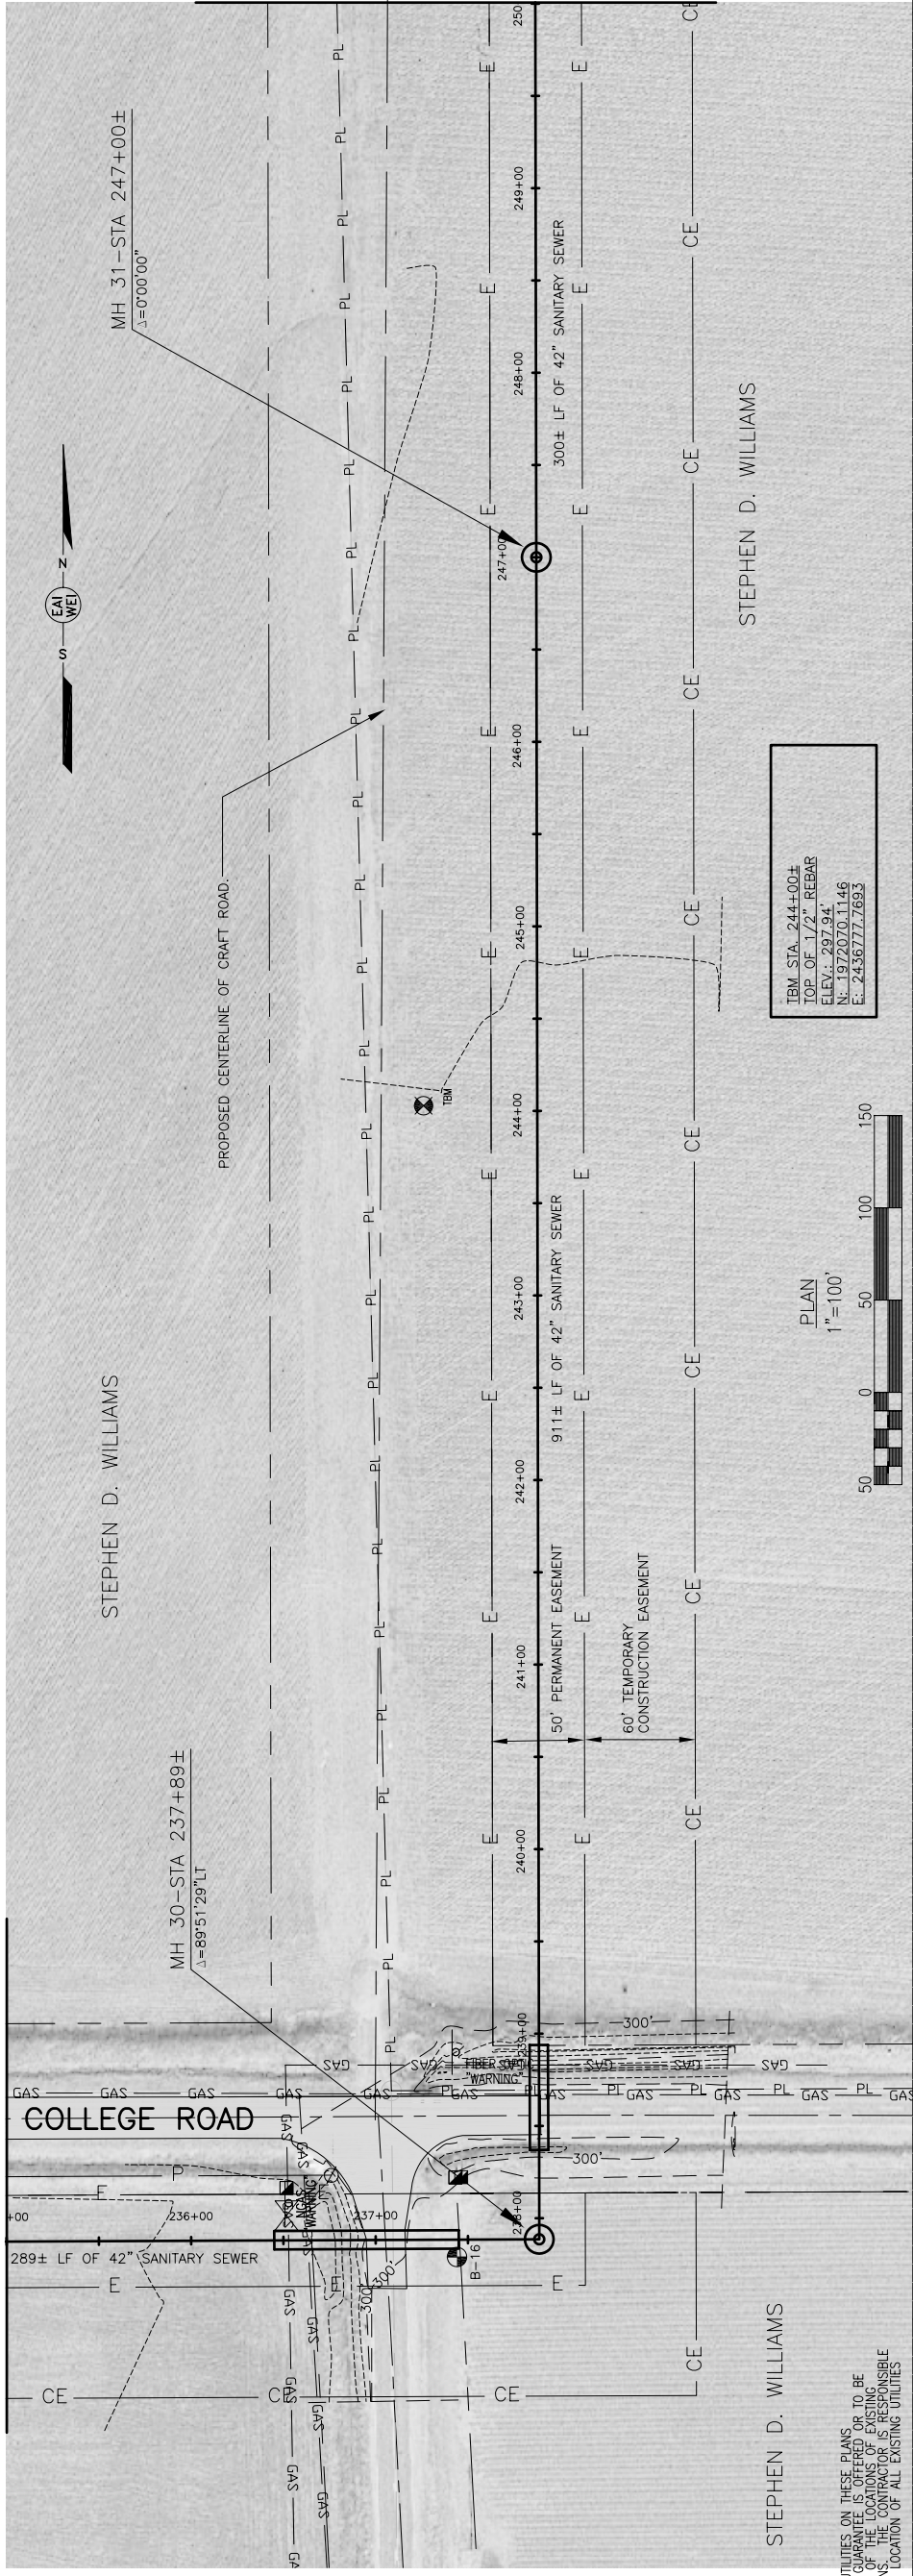

CONTRACTOR NOTE: ALL EXISTING UTILITIES ON THESE PLANS ARE FOR INFORMATION ONLY. NO GUARANTEE IS OFFERED OR TO BE IMPLIED REGARDING THE ACCURACY OF THE LOCATIONS OF EXISTING UTILITIES. CONTRACTOR TO VERIFY THE LOCATION OF ALL EXISTING UTILITIES PRIOR TO CONSTRUCTION.


TBM STA. 244+00±
TOP OF 1 1/2" REBAR
ELEV.: 297.94'
N. 1972070.1146
E. 2436777.7693

PLAN
1" = 100'



STEPHEN D. WILLIAMS

STEPHEN D. WILLIAMS

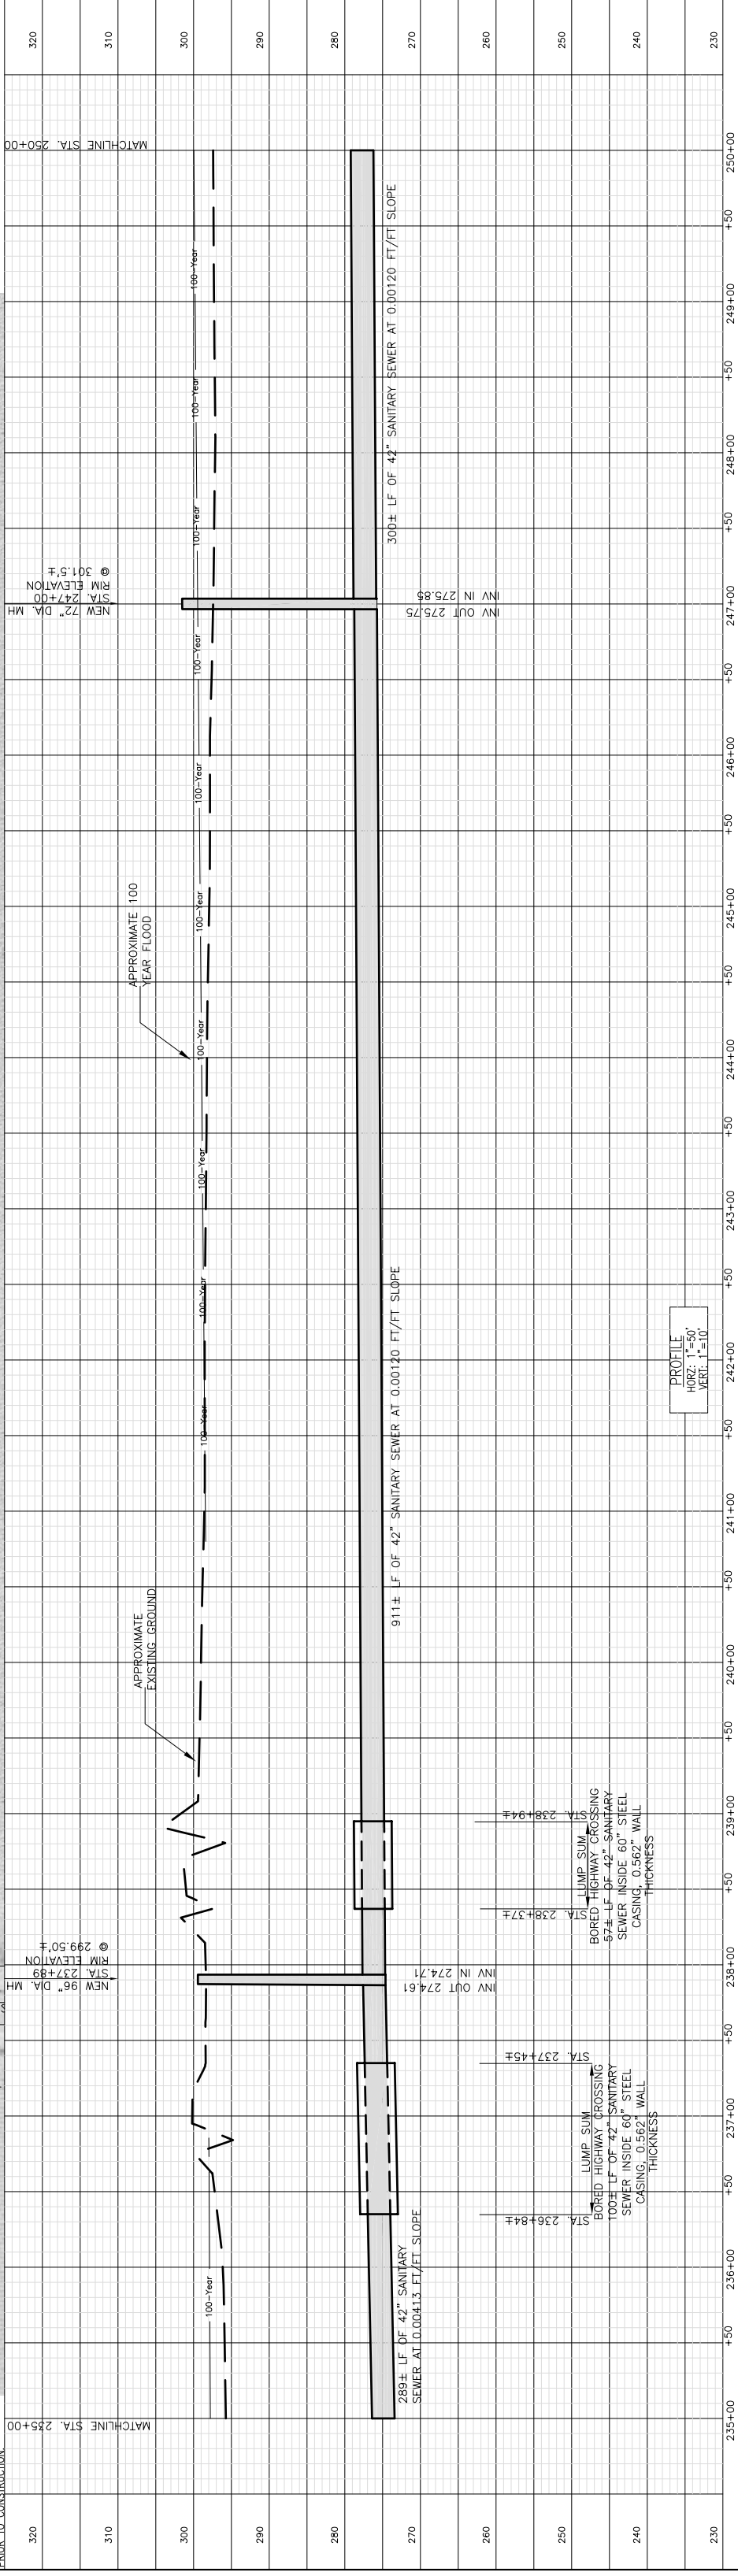

PROFILE
HORIZ. 1" = 50'
VERT. 1" = 10'

NO.	DATE	BY	APP'D	NATURE	REVISIONS
DESIGNED	TMH				
DRAWN	TMH				
CHECKED	GRF				

DESIGNED	DATE	SCALE	AS NOTED	JOB NO.	DATE
TMH	OCTOBER 2003	AS NOTED		16535.05	

PROJECT NO.	CONTRACT	SHEET
16535.05	1	C1.02

DESOTO COUNTY REGIONAL UTILITY AUTHORITY
UPPER CAMP CREEK INTERCEPTOR NORTH
DESOTO COUNTY, MISSISSIPPI

PLAN AND PROFILE SHEET
STA. 235+00 to STA. 250+00

