


CONTRACTOR NOTE: ALL EXISTING UTILITIES ON THESE PLANS ARE FOR INFORMATION ONLY. NO GUARANTEE IS OFFERED OR TO BE IMPLIED REGARDING THE ACCURACY OF THE LOCATIONS OF EXISTING UTILITIES. THE CONTRACTOR SHALL BE RESPONSIBLE FOR ACCURATELY DETERMINING THE LOCATION OF ALL EXISTING UTILITIES PRIOR TO CONSTRUCTION.

PLAN
1" = 100'

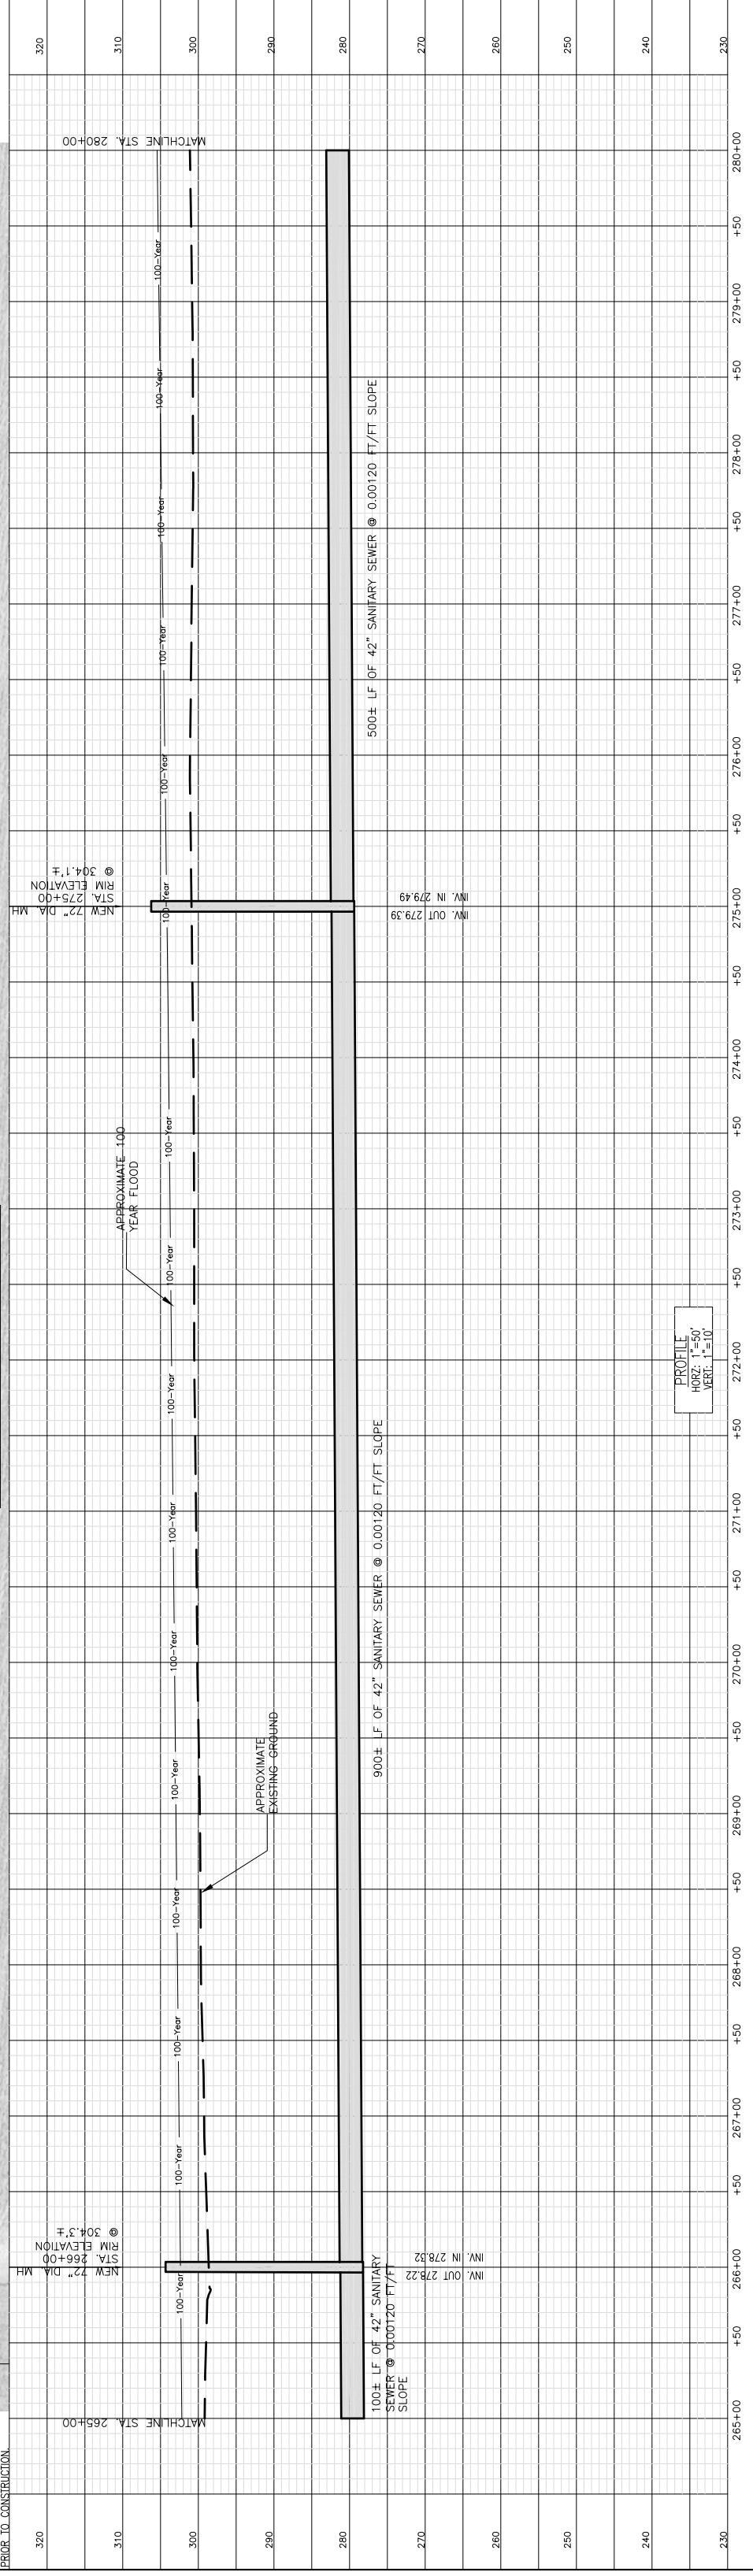

NO.	DATE	BY	APP'D	NATURE OF REVISIONS
DESIGNED	DATE	DRAWN	SCALE	AS NOTED
TMH	OCTOBER 2003	TMH	AS NOTED	
CHECKED	DATE	BY	APP'D	NATURE OF REVISIONS
CRF				
PROJECT NO.	16535.05			
CONTRACT	1			
SHEET	C1.04			
DESOTO COUNTY REGIONAL UTILITY AUTHORITY UPPER CAMP CREEK INTERCEPTOR NORTH DESOTO COUNTY, MISSISSIPPI				
PLAN AND PROFILE SHEET STATIONS 265+00 to 280+00				