


MATCHLINE STA. 350+00 SHEET C1.09


CONTRACTOR NOTE: ALL EXISTING UTILITIES ON THESE PLANS ARE FOR INFORMATION ONLY. NO GUARANTEE IS OFFERED OR TO BE IMPLIED REGARDING THE ACCURACY OF THE LOCATIONS OF EXISTING UTILITIES. THE CONTRACTOR SHALL BE RESPONSIBLE FOR ACCURATELY DETERMINING THE LOCATION OF ALL EXISTING UTILITIES PRIOR TO CONSTRUCTION.

PLAN
1" = 100'

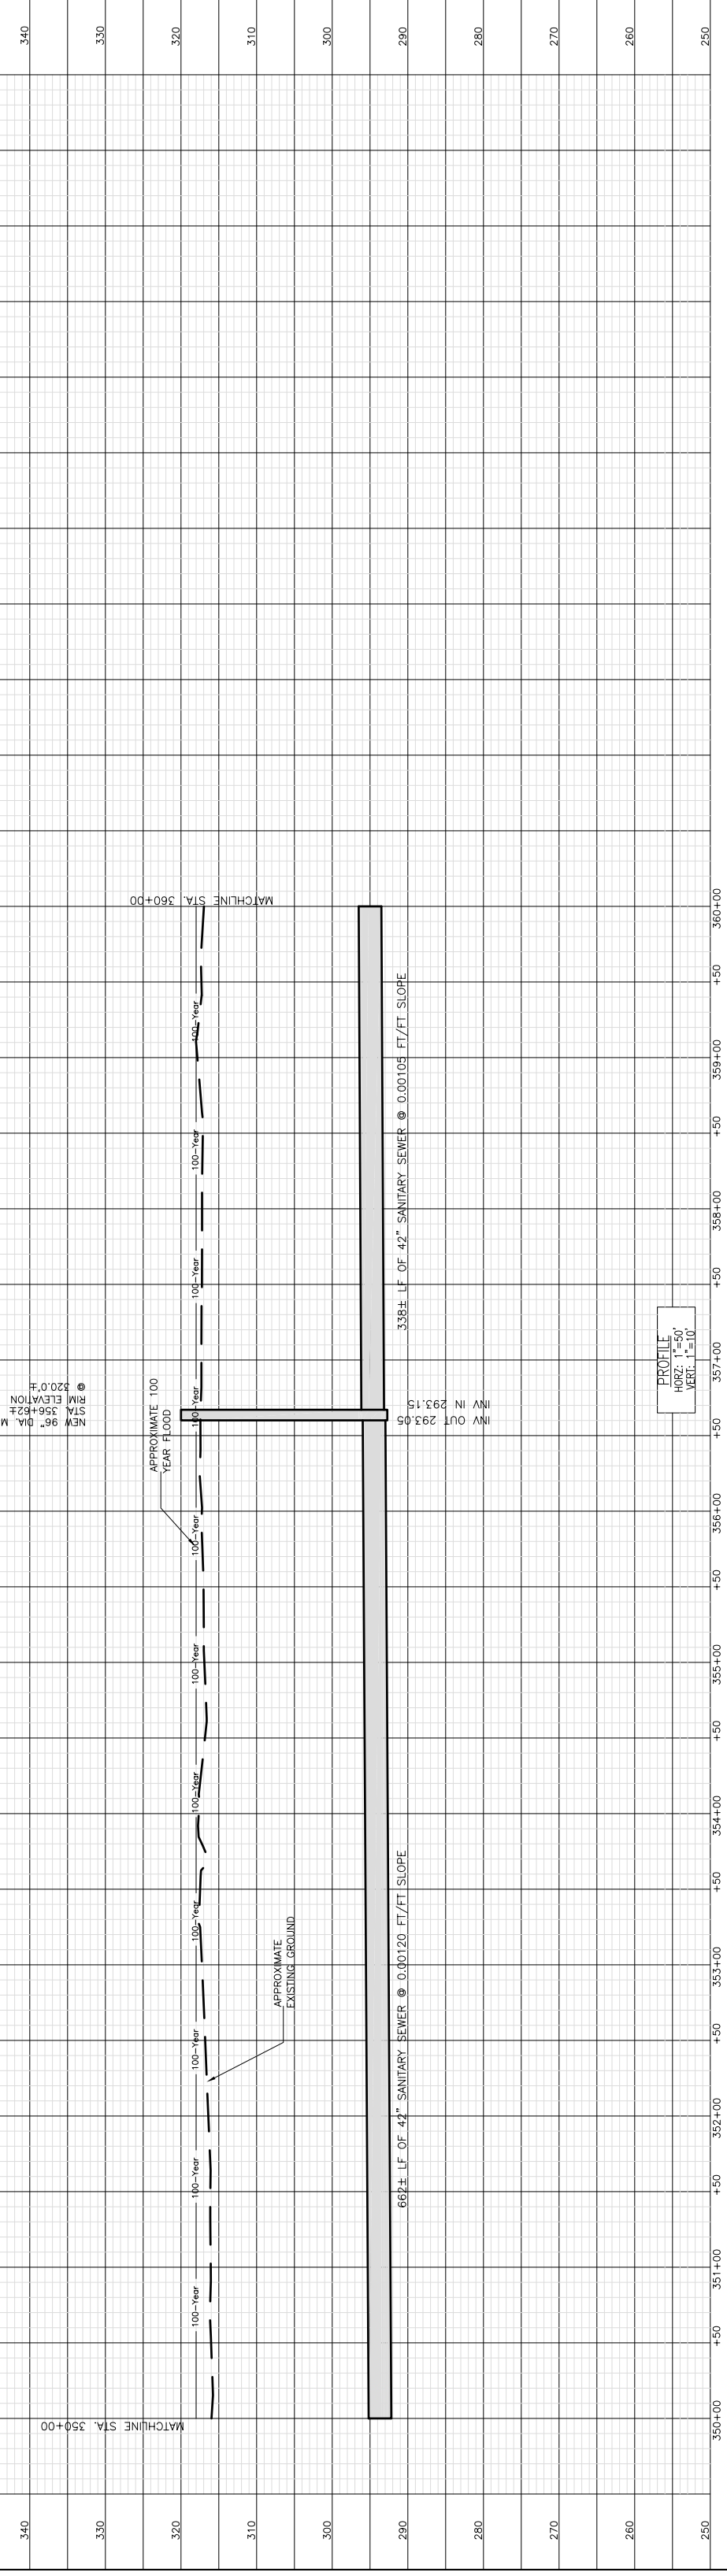

PROFILE
HORIZ. 1" = 50'
VERT. 1" = 10'

DESIGNED	DATE	PROJECT NO.
TMH	OCTOBER 2003	16535.05
DRAWN	SCALE	PLAN AND PROFILE SHEET
TMH	AS NOTED	STA. 350+00 to 360+00
CHECKED	JOB NO.	CONTRACT
CRF	16535.05	1
BY	APP'D	SHEET
NATURE	REVISIONS	C1.10

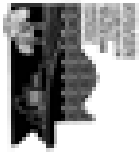

DESOTO COUNTY REGIONAL UTILITY AUTHORITY
UPPER CAMP CREEK INTERCEPTOR NORTH
DESOTO COUNTY, MISSISSIPPI



DESOTO COUNTY REGIONAL UTILITY AUTHORITY
UPPER CAMP CREEK INTERCEPTOR NORTH
DESOTO COUNTY, MISSISSIPPI