

**LAKE PONTCHARTRAIN, LA.
AND VICINITY
LAKE PONTCHARTRAIN
HIGH LEVEL PLAN**

US-CE-C Property of the
United States Government

**DESIGN MEMORANDUM NO. 19A
GENERAL DESIGN**

**LONDON AVENUE
OUTFALL CANAL
ORLEANS PARISH**

**IN TWO VOLUMES
VOLUME I**

DEPARTMENT OF THE ARMY

NEW ORLEANS DISTRICT, CORPS OF ENGINEERS

NEW ORLEANS, LOUISIANA

JANUARY 1989



**US Army Corps
of Engineers**

New Orleans District

RESEARCH LIBRARY
US ARMY ENGINEER WATERWAYS
EXPERIMENT STATION
VICKSBURG, MISSISSIPPI

SERIAL NO. 59

2640815-0

TC 202
NH6 h3P6
no. 19A
1989

CELMV-ED-PG (CELMN-ED-SP/14 Feb 89) (1105-2-10c) 3d End Bardwell/ts/5925
SUBJECT: Lake Pontchartrain, Louisiana and Vicinity, High Level Plan, Design V.1
Memorandum No. 19A - General Design, London Avenue Outfall Canal

CDR, Lower Mississippi Valley Division, Vicksburg, MS 39181-0080

18 AUG '89

FOR Commander, New Orleans District, ATTN: CELMN-ED-SP

The resolution of the 1st endorsement comments is satisfactory.

FOR THE COMMANDER:

- 2 Encls
- 1. nc
- 2. wd


 FRED H. BAYLEY III
 Chief, Engineering Division

CF:
CREC-EB (with 9 cys of encl 2)

CELMV-ED-PG (CELMN-ED-SP/14 Feb 89) (1105-2-10c) 1st End Mr. Burttschell/jl/7246
SUBJECT: Lake Pontchartrain, Louisiana and Vicinity, High Level Plan,
Design Memorandum No. 19A - General Design, London Avenue Outfall Canal

CDR, Lower Mississippi Valley Division, Vicksburg, MS 39181-0080

13 APR '89

FOR Commander, New Orleans District, ATTN: CELMN-ED-SP

The subject GDM is approved subject to satisfactory resolution of the following comments:

a. Page 7, para following subpara m. The content of this paragraph differs from the last paragraph, page 16, 1 Jan 89 DTO which is quoted as follows:

"Draft mitigation report with corresponding EIS was prepared and distributed for public review on 16 Mar 88. The completion date for submittal of the final EIS is currently unscheduled pending legal opinion from counsel as to whether local assurers are legally bound to sponsor project mitigation."

You should clarify the requirements of local interests with respect to mitigation.

b. Pages 7 and 8, para 9. In this paragraph it is stated that local interests have had engineering work completed on the parallel protection plan and that supplemental GDM work would be required if the parallel protection plan is to be constructed. You should respond to the following:

(1) Views concerning credit to local interests for their engineering work on the parallel protection plan.

(2) Funding source (and who will do the work) for supplemental work on parallel protection plan.

c. Pages 33, 43, and 48, paras 31, 51h and 60a. Paragraph 31 indicates that wave loading was considered with the "Q-Case," requiring a factor of safety of 1.25; whereas, paragraphs 51h and 60a do not indicate this loading criterion. We understand that only the I-walls bordering the lake will be subject to wave loads and, in that case, wave loading was applied with the "S-Case." Therefore, the discrepancies regarding use of wave loading in paragraphs 31, 51h and 60a should be clarified.

d. Page 43, para 51h. You should assure that the design stages for the butterfly valve structure take into account wave loads or that wave loads (if applicable) are incorporated with other loadings.

e. Page 53, para 71. This paragraph should address the current status and furnish the basis for the exception to compliance with the National Historic Preservation Act.

f. Page 67, para 91. Economic information has not been updated to current price levels and interest rates as required by ER 1110-2-1150.

g. Page 68, para 93. Local interests must concur with the butterfly control valve plan before you proceed with the recommendations contained in this paragraph.

13 APR '89

SUBJECT: Lake Pontchartrain, Louisiana and Vicinity, High Level Plan, Design Memorandum No. 19A - General Design, London Avenue Outfall Canal

h. Plates 6,9 and 10. From the information on these plates, it appears that it will be difficult to install the butterfly valves into the structure due to limited access and the confined nature of the valve bays. Also, after the structure is in operation it appears that the valve cannot be removed due to the location of the needle girder recesses. There is not enough room between the needle girder locations and the machinery house overhang to allow the valves to be removed either from the lakeside or the pumping station side. While the likelihood that the valves will need to be removed is small, the possibility should be considered. The installation and removal of the butterfly valves should be discussed.

i. Plates 42-94. These I-wall analyses assume all sand levee and foundation soils. However, the borings through these reaches (see Plate 39) show silt and clay layers in the levee and foundation. In the DDM, these plates should be revised to utilize the most conservative stratification for the I-wall stability analyses.

j. Plates 66, 67, 68 and 70. These stability analyses plates show no clay layers above el-41. However, Borings 3-LUG and 4-LUG show very soft clay layers (and "no sample") in the vicinity of el-15; and Boring 32 very soft clay between elevations -18 and -20. If these very soft clays were included in the referenced stability analyses, lower than allowable factors of safety would result. Borings should be made during the DDM studies to better delineate these soft clay layers, and if present, they should be included in the appropriate DDM stability analyses.

k. Plate 94, et al. You should furnish a table which summarizes the critical bending moments and deflections (and identify corresponding case loading) along with the sheet pile section used for each stability section shown.

FOR THE COMMANDER:

Encl
wd


FRED H. BAYLEY III
Chief, Engineering Division

CF:
CEEC-EB (w/9 cys encl)

CELMN-ED-SP (CELMN-ED-SP/14 Feb 89) 2d End Mr. Stutts/saj/2614
SUBJECT: Lake Pontchartrain, Louisiana and Vicinity, High Level
Plan, Design Memorandum No. 19A - General Design, London Avenue
Outfall Canal

DA, New Orleans District, Corps of Engineers,
P.O. Box 60267, New Orleans, La. 70160-0267 30 Jun 89

FOR Commander, Lower Mississippi Valley Division
ATTN: CELMV-ED-PG

Responses in this subject 2d End are offered herein and are
referenced by like paragraph designations to those comments
contained in the 1st End.

a. Page 7, Para following subpara 4. A legal opinion has
been issued by CELMN-RE indicating that local interests are
obligated to cost-share the project mitigation feature. It
is the District intent to obtain a signed Memorandum of
Understanding with the assuring agencies for the project. That
agreement will detail the apportionment of first cost for the
mitigation feature to be borne by each assuring agency, along
with identifying the agency or agencies responsible for O&M
for the mitigation feature. A copy of this signed agreement
will be furnished to LMVRE by a separate chain of correspondence
when it is available.

b. Page 7 and 8, Para 9.

(1) Local engineering efforts used in preparing this GDM
included borings, surveys, and soils design work relative to
the evaluation of the parallel protection alternative. Credit
for the value of these efforts will be given toward the local
share of the cost for the selected plan.

(2) The selected plan will be constructed with Federal
funds. The local credit balance currently is in excess of the
share required for the selected plan. With respect to
construction of parallel protection on the Orleans Avenue Canal,
the matter is unresolved. A CEEC-EP letter dated February 9,
1989 is under review in this office. If it is assumed that
no avenue exists for reimbursing the local sponsor for
construction of the parallel protection plan, then it is likely
that that plan would be constructed under Federal auspices to
the limit that the Federal share of the butterfly valve plan
would allow, with remaining construction to be accomplished

CELMN-ED-SP

SUBJECT: Lake Pontchartrain, Louisiana and Vicinity, High Level Plan, Design Memorandum No. 19A - General Design, London Avenue Outfall Canal

either by the local sponsor or by the Corps with local sponsor contribution, whichever is the more desirable on balance. Appropriate arrangements would be needed to ensure that the work beyond that done under Federal auspices would, in fact, be completed in a timely manner. The need for the unusual procedures described derives from the fact that the local sponsor has accumulated project credits which are likely to exceed the sponsor's total requirements, so that additional credits have no value to them.

c. Pages 33, 43, and 48, Paras 31, 51h and 60a.

(1) Para. 51h, page 43. Revise Case III to read "Case III: S-Case with water to stillwater level and wave load (where applicable) with factor of safety, FS = 1.2." Add "Case IV: Q-Case with water to stillwater level and wave load with a factor of safety, FS = 1.25."

(2) Para. 60a, page 48. Revise Case III to read "Case III: S-Case with water to stillwater level and wave load (where applicable) with factor of safety, FS = 1.2." Add "Case IV: Q-Case with water to stillwater level and wave load with a factor of safety, FS = 1.25."

d. Page 43, Para 51h. Wave loads were not applied to the Butterfly Valve structure because the CERC model study of wave conditions in the canal indicated that wave action from the lake would not reach the structure during the design storm (see CERC miscellaneous paper CERC 87-4, "Effects of Wave Action on Hurricane Protection Structure for London Avenue Outfall Canal in Lake Pontchartrain, New Orleans, Louisiana"). Where applicable, wave loading on the floodwalls nearer the Lakefront was employed.

e. Page 53, Para 71.

(1) No exception to the National Historic Preservation Act of 1966 (NHPA), as amended, is claimed for this project feature. The regulations implementing this act (36 CFR Part 800: Protection of Historic Properties) were followed during the cultural resources and environmental analysis of the project.

(2) A thorough review of the available information revealed that the possibility of significant cultural resources being affected by the proposed project was negligible. The Butterfly Valve alternative is located entirely within an

CELMN-ED-SP

SUBJECT: Lake Pontchartrain, Louisiana and Vicinity, High Level Plan, Design Memorandum No. 19A - General Design, London Avenue Outfall Canal

existing levee corridor on post-1930 reclaimed land. The London Avenue Canal is an artificial channel and, therefore, the potential for historic shipwrecks is precluded. The Parallel Protection alternative is located entirely within an existing levee corridor in a heavily built-up, post-1900 residential area. No cultural resources are recorded in the vicinity of either alternative. Therefore, it was our conclusion that no cultural survey was necessary.

(3) In keeping with section 800.4(a) of the above cited regulation, we coordinated this conclusion with the Louisiana State Historic Preservation Officer (SHPO) through public review of the Environmental Assessment in October 1988. No adverse comments were received from the SHPO. This coordination completed all procedural requirements under NHPA.

f. Page 67, Para 71. Concur. An update of the project's economics using the latest guidelines contained in EC 11-2-156 dated March 31, 1989 yields a Benefit-to-Cost ratio (B/C ratio) of 8.1 to 1 at the project interest rate (3.125 %) and 3.0 to 1 at the current Federal discount rate. Remaining benefits versus remaining costs are 5.0 to 1 for the project interest rate and 1.9 to 1 for the current Federal discount rate.

g. Page 68, Para 93. Concur.

h. Plates 6, 9 and 10. Although the London Avenue Outfall Canal is connected to Lake Pontchartrain, a bridge severely limits the size of waterborne traffic which can access the project site. With this in mind, the following responses are provided.

(1) Installation. It is anticipated that the gates will be moved by barge to the mouth of the canal in Lake Pontchartrain, and from there, over the short distance, truck-hauled to the site. The gates will be lowered into the forebay area and rolled into position under the machinery room floors. Once in position, each gate will be lowered onto its pintle and then have its upper pintle secured. DDM design will ensure there is sufficient clearance to raise the gates above the pintles, thereby allowing for the required lateral movement.

(2) Removal. We concur that there is not enough room between the needle girder recesses and the machinery room overhang to vertically lift and remove a gate with the dewatering

CELMN-ED-SP

SUBJECT: Lake Pontchartrain, Louisiana and Vicinity, High Level Plan, Design Memorandum No. 19A - General Design, London Avenue Outfall Canal

bulkheads in place. Should gate removal become necessary, it will be accomplished without dewatering the gatebay. Small barges or pontoons will be secured to the gate, which will then be floated off of its pintle and out from between the piers. The gates will be skin plated on both sides and sealed to facilitate this type of operation. Since we are also in agreement with LMVD that the potential need for gate removal is extremely small - there will be little or no marine traffic to cause damage by impacting the gates, a dampening system will prevent the gates from slamming shut and routine maintenance can be handled with the gates in place during normal dewatering - this method of removal is considered adequate.

i. Plates 42 - 94. (Should be plates 92 - 94). For plate 92, the only boring in that reach is boring 33 which consists of fine sands from the ground surface to EL - .3 (levee embankment), and a fat clay layer 4.5 ft. thick overlying 13 ft. of sands. Altering the stratification to include the fat clay will not change the I-Wall stability (tip EL +.7) Plate 93 is the start of the transition from the canal levee to the lakefront levee. Boring 34 is the nearest boring to the start of the transition. The stratification of boring 34 is clayey sand to EL -1.5 (levee embankment) overlying a 10 ft. thick layer of fat clay. Changing the stratification from (SM) to (SC) will not change the I-Wall stability (tip EL -.4). The foundation sands on both plates will be changed to clays, but the change will not affect either plate 92 or 93. For plate 94, we concur the stratification will be altered in the DDM to reflect the clays and silts shown in borings 1-ULP, 1-LP and 35. The stationing in the DDM for the geological profile and borings will also include the structure B/L.

j. Plates 66, 67, 68 and 70. We concur that if soft clay layers are present, they will be included in the appropriate stability analyses. Funds have been programmed for the DDM for two forty foot undisturbed borings at the structure site. The soft clay layer in boring 3-LUG consists of .2 ft. and .4 ft. clay (separated by a sand layer) at EL -14 to EL -15 in laboratory log sample 6A. The very soft clay layers in boring 4-LUG consist of .4 ft. at EL -13.2 to EL -14.2 in laboratory log sample 4A and .3 ft. at EL -16.8 to EL -17.8 in laboratory log sample 5A. The boring log program will not plot less than a 1 ft. layer of sample; therefore, sample sizes are increased to 1 ft. These borings are in an area of hydraulic fill and artificial fill. The soil layers are not continuous. The

CELMN-ED-SP

SUBJECT: Lake Pontchartrain, Louisiana and Vicinity, High Level Plan, Design Memorandum No. 19A - General Design, London Avenue Outfall Canal

non-continuity of the soils is especially seen by borings 2-LUG and 3-LUG which are centerline levee and toe borings fifty feet apart.

k. Plate 94, et al. Concur. The information requested is presented as enclosure 2. Please note that deflection was not used as a criterion for selection of sheet pile size; however, the deflections corresponding to the noted cases are presented as requested.



FREDERIC M. CHATRY
Chief, Engineering Division

2 Encls
added 1
2 as



DEPARTMENT OF THE ARMY

NEW ORLEANS DISTRICT CORPS OF ENGINEERS

P.O. BOX 60267

NEW ORLEANS, LOUISIANA 70160-0267

REPLY TO
ATTENTION OF:

CELMN-ED-SP

14 February 1989

MEMORANDUM FOR COMMANDER, LOWER MISSISSIPPI VALLEY DIVISION,
ATTN: CELMV-ED-PC

SUBJECT: Lake Pontchartrain, Louisiana and Vicinity, High Level Plan, Design Memorandum No. 19A - General Design, London Avenue Outfall Canal

1. The subject design memorandum is submitted for review and approval, and has been prepared generally in accordance with the provisions of ER 1110-2-1150, dated November 1984.
2. A summary of the current status of the Clean Water Act, endangered species, Environmental Impact Statement (EIS), and cultural resources investigations is as follows:
 - a. Since the tentatively selected plan would require the deposition of dredged and fill material into waters of the U.S., a Section 404(b) (1) Evaluation will be prepared and application will be made for a State Water Quality Certificate.
 - b. Based on studies and investigations at this stage of design, the proposed action is not likely to jeopardize the continued existence of any endangered species or result in the destruction or adverse modification of the critical habitats of such species.
 - c. A final EIS for the barrier plan for the subject project was filed with the Council on Environmental Quality (CEQ) on 17 January 1975. A final supplement to this EIS was filed with the Environmental Protection Agency (EPA) on 7 December 1984. An Environmental Assessment addressing both the butterfly valve and parallel protection alternatives was mailed to the public in October 1988.
 - d. The project area includes an existing levee corridor on Post-1930 reclaimed land, and the artificial channel of the London Avenue Canal. No cultural resources are recorded in the vicinity of the proposed work and no cultural resource surveys are warranted.

CELMN-ED-SP

SUBJECT: Lake Pontchartrain, Louisiana and Vicinity, High Level Plan, Design Memorandum No. 19A - General Design, London Avenue Outfall Canal

3. In accordance with LMVED-TS letter dated 5 February 1981, this report has been reviewed by the District Security Officer. There were no comments to be incorporated in the report.

4. This report was scheduled to be submitted to LMVD by 31 Jan 1989. This delay will not cause a delay in the start of construction.

5. Approval of this report and project plan as a basis for preparation of the Detailed Design Memorandum is recommended.

FOR THE COMMANDER:



FREDERIC M. CHATRY
Chief, Engineering Division

Encl (16 cys, fwd sep)

LAKE PONCHARTRAIN, LOUISIANA AND VICINITY
HIGH LEVEL PLAN
DESIGN MEMORANDUM NO. 19A - GENERAL DESIGN
LONDON AVENUE OUTFALL CANAL

TABLE OF CONTENTS VOLUME I

<u>Paragraph</u>	<u>Title</u>	<u>Page</u>
PROJECT AUTHORIZATION		
1	Authority	1
	a. Public Law	1
	b. House Document	1
	c. BERH Recommendation	1
2	Purpose and Scope	1
3	Local Cooperation	2
	a. Flood Control Act of 1965 (Public Law 89-298)	2
	b. Water Resources Development Act of 1974 (Public Law 93-251)	4
4	Project Document Investigation	4
5	Investigations Made Subsequent to Project Authorization	4
6	Planned Future Investigations	5
7	Local Cooperation Requirements	5
8	Status of Local Cooperation	7
9	Views of Local Interests	7
LOCATION OF PROJECT AND TRIBUTARY AREA		
10	Project Location	8
PROJECT PLAN		
11	General	8
12	London Avenue Outfall Canal	9
13	Special Gate Requirements	9

TABLE OF CONTENTS (CONT'D)

<u>Paragraph</u>	<u>Title</u>	<u>Page</u>
HYDROLOGY AND HYDRAULICS		
14	General	10
15	Water Surface Elevations Using Normal Pump Capacities	11
16	Design Discharge and Watersurface Profile	12
17	Structure Analysis	15
GEOLOGY		
18	General	15
	a. Scope	15
	b. Physiography and Topography	16
	c. Surface Investigation	16
	d. Subsurface Investigation	16
	e. Geophysical Investigation	16
19	Regional Geology	16
	a. Geologic Structure	16
	b. Faulting	19
	c. General Historical Geology and Geomorphology	19
	d. Regional Subsidence and Land Loss	20
	e. Earthquake History	22
	f. Groundwater	24
	g. Mineral Resources	24
20	Site Geology	24
	a. Site Location and Description	24
	b. Detailed Holocene Environmental Description	26
	c. Detailed Pleistocene Soil Descriptions	27
	d. Foundation Conditions	27
	e. Future Investigations	27
21	Conclusion	27
FOUNDATION INVESTIGATION AND DESIGN		
22	General	27
23	Field Exploration	27
24	Laboratory Tests	28
	a. COE	28
	b. A-E	28
	c. Design Shear Strength	28

TABLE OF CONTENTS (CONT'D)

<u>Paragraph</u>	<u>Title</u>	<u>Page</u>
25	Design Problems	29
26	Lateral Earth Pressure	29
27	Construction Dewatering and Hydrostatic Pressure Relief	29
28	Underseepage and Hydrostatic Pressure Relief	30
	a. Underseepage	30
	b. Hydrostatic Pressure Relief Approach Levee - Valve Structure to Lakefront Levee	30
29	Pile Foundations	30
30	Shear Stability	31
	a. Construction Slopes - Valve Structure	31
	b. Final Slopes Structure and Vicinity	32
31	I-Walls	32
	a. Construction Floodwalls	33
	b. Closure Walls and Approach Walls	33
	c. Braced Walls	33
32	Retaining Walls	33
33	Levee Settlements	34
34	Bearing Capacity and Drainage Blanket	34
PARALLEL PROTECTION PLAN		
35	Design Problems	34
36	Underseepage	35
37	Hydrostatic Pressure Relief	35
38	Pile Foundations	36
39	Shear Stability	36
40	I-Wall	37
41	Levee Settlements	37
42	T-Walls	37

TABLE OF CONTENTS (CONT'D)

<u>Paragraph</u>	<u>Title</u>	<u>Page</u>
SOURCES OF CONSTRUCTION MATERIALS BUTTERFLY VALVE		
43	Sources of Construction Materials	37
	a. Concrete	37
	b. Other Materials	38
DESCRIPTION OF PROPOSE STRUCTURES AND IMPROVEMENTS RECOMMENDED PLAN - BUTTERFLY VALVE STRUCTURE		
44	Butterfly Valve Structure	38
	a. Gate Bays	39
	b. Approach Aprons	39
	c. Retaining Walls	39
	d. Valves	39
	e. Machinery Houses	40
	f. Dewatering Bulkheads and Needle Girders	40
45	Floodwalls	40
46	Levees	40
	a. Channel Closure	40
	b. Spur Dike	40
	c. West Levee Realignment	41
47	Operating Machinery	41
48	Gate Bearings	41
49	Drainage Facilities and Utility Lines	41
50	Cathodic Protection and Corrosion Control	41
	a. Cathodic Protection for Sheet Piling	41
	b. Corrosion Control	42
BUTTERFLY VALVE STRUCTURE STRUCTURAL DESIGN		
51	Design Cases	42
	a. Construction Case	42
	b. Maximum Water Level	42
	c. Minimum Water Level	42
	d. Maximum Stage with Project Hurricane	44
	e. Minimum Stage with Project Hurricane	42
	f. One Bay Dewatered	42
	g. Earthquake	43
	h. I-Walls	43

TABLE OF CONTENTS (CONT'D)

<u>Paragraph</u>	<u>Title</u>	<u>Page</u>
52	Design Criteria	43
	a. General	43
	b. Structural Steel	43
	c. Reinforced Concrete	43
	d. Unit Weights	44
	e. Uniform Live Loads	44
ALTERNATE PLAN - PARALLEL PROTECTION		
53	General	44
54	Floodwalls	44
	a. General	44
	b. T-walls	45
	c. I-Walls	45
55	Bridges	45
	a. Southern Railroad Bridge	45
	b. Benefit Street Bridge	46
	c. Interstate 610 Bridges	46
	d. Gentilly Blvd Bridge	46
	e. Mirabeau Ave and Filmore Ave Bridges	46
	f. Robert E. Lee Blvd Bridge	46
	g. Leon C. Simon Blvd Bridge	46
56	Pedestrian Bridges	46
57	New Orleans Sewerage and Water Board Drainage Pumping Station No. 3	47
58	New Orleans Sewerage and Water Board Drainage Pumping Station No. 4	47
59	Structural Design	48
	a. Structural Steel	48
	b. Reinforced Concrete	48
60	Design Criteria	48
	a. I-Wall Steel Sheetpiling	48
	b. T-Wall Monoliths	48
	c. Steel Gate Monoliths	49
61	Cathodic Protection and Corrosion Control	49

TABLE OF CONTENTS (CONT'D)

<u>Paragraph</u>	<u>Title</u>	<u>Page</u>
	ACCESS ROADS	
62	Access Roads Butterfly Valves	50
	METHOD OF CONSTRUCTION BUTTERFLY VALVES PLAN	
63	General	50
	RELOCATIONS	
64	General	50
65	Utility Relocation and Parallel Protection Plan	50
	REAL ESTATE REQUIREMENTS	
66	General	52
	AFFECTED ENVIRONMENT	
67	Biological	52
68	Endangered Species	53
69	Recreation	53
70	Esthetics	53
71	Cultural	53
72	Noise	54
73	Community Cohesion	54
	ENVIRONMENTAL EFFECTS	
74	Biological Impacts	54
	a. Butterfly Valve Alternative	54
	b. Parallel Protection Alternative	54
75	Endangered Species	55

TABLE OF CONTENTS (CONT'D)

<u>Paragraph</u>	<u>Title</u>	<u>Page</u>
76	Recreation	55
	a. Butterfly Valve Alternative	55
	b. Parallel Protection Alternative	55
77	Esthetics	55
	a. Butterfly Valve Alternative Impacts	55
	b. Parallel Protection Alternative Impacts	56
78	Cultural	56
	a. Butterfly Valve Alternative Impacts	56
	b. Parallel Protection Alternative Impacts	56
79	Noise	56
	a. Butterfly Valve Alternative	56
	b. Parallel Protection	57
80	Community Cohesion	57
	a. Butterfly Valve Alternative Impacts	57
	b. Parallel Protection Alternative Impacts	57
COMPLIANCE WITH ENVIRONMENTAL LAWS		
81	Compliance with Environmental Laws	58
COORDINATION WITH OTHER AGENCIES		
82	General	58
ALTERNATIVE PLAN CONSIDERED		
83	General	58
	a. Parallel Protection	59
	b. Fronting Protection	59
	c. Other Plans	59
84	Plan Selection	61
85	Need for Further Investigation	61
ESTIMATE OF COST		
86	General	62
87	Schedule for Designs and Construction	66

TABLE OF CONTENTS (CONT'D)

<u>Paragraph</u>	<u>Title</u>	<u>Page</u>
88	Comparison of Estimates	66
89	Federal and Non-Federal Cost Breakdown	67
	OPERATION AND MAINTENANCE	
90	General	67
	ECONOMICS	
91	Economic Justification	67
92	Funds Required by Fiscal Year	68
	RECOMMENDATIONS	
93	Recommendations	68

TABLES

<u>No.</u>	<u>Title</u>	<u>Page</u>
1	London Avenue Outfall Canal Design Flowlines and Bridge Head Losses for High Lake Level (11.5 ft. NGVD)	14
2	Bridge Velocity (Ft./Sec.)	15
3	London Avenue Boring Data	17
4	Concrete and Timber Piles	31
5	Steel H-Piles	31
6	Recommended Factors of Safety for Pile Capacity Curves	31
7	COE Piezometers	35
8	Utility Relocation Schedule	51
9	Summary First Cost Parallel Protection (Oct 88 Price Levels)	60
10	London Avenue Canal Estimated Cost Butterfly Valve Plan	63
11	Schedule for Design and Construction	66
12	Comparison of Estimates (Incremental Costs)	67
13	Federal and Non-Federal Cost Breakdown	67
14	Total Federal and Non-Federal Funding by Fiscal Year	68

PLATES

<u>No.</u>	<u>Title</u>
1	Index and Vicinity Map
2	Plan
3	Profiles
4	General Plan
5	Excavation Plan
6	Butterfly Valve Structure
7	Typical Excavation Sections
8	Typical Sections
9	Butterfly Valve Structure
10	Butterfly Valve Structure - Elevation and Section
11	Butterfly Valve
12	Retaining Walls
13	Machinery Layout
14	Plan - (Parallel Protection)
15	Plan - (Parallel Protection)
16	Plan - (Parallel Protection)
17	Profiles - (Parallel Protection)
18	Profiles - (Parallel Protection)
19	Profiles - (Parallel Protection)
20	Typical I-Wall Sections
20A	Typical T-Wall
21	Architectural Finish
22	Southern Railroad - Swing Gate Monolith

PLATES

<u>No.</u>	<u>Title</u>
23	Southern Railroad - Swing Gate
24	Southern Railroad - False Work
25	Benefit Street - Bottom Roller Gate Monolith
26	Benefit Street - Bottom Roller Gate Storage Monolith
27	Benefit Street - Bottom Roller Gate
28	Pedestrian Gate Monolith
29	Pedestrian Swing Gate
30	Existing Bridges
31	Bridge Deck Replacements
32	Gentilly Blvd Bridge and Robert E. Lee Blvd Bridge Tension Piles
33	Existing Channel - Existing Bridge Configuration Without Butterfly Valves
34	Existing Channel - All Bridges Raised
35	Existing Channel Flood - Proofed Bridges at Robert E. Lee and Gentilly Without Butterfly Valves
36	Existing Channel - All Bridges Flood Proofed Without Butterfly Valves
37	Soil and Geological Profile
38	Soil and Geological Profile
39	Soil and Geological Profile
40	Soil and Geological Profile
41	Soil and Geological Profile
42	Soil and Geological Profile
43	Soil and Geological Profile

PLATES

<u>No.</u>	<u>Title</u>
44	Soil and Geological Profile
45	Undisturbed Boring No. 1 - LUW
46	Undisturbed Boring No. 2 - LUE
47	Undisturbed Boring No. 6 - LUG
48	Undisturbed Boring No. 4 - LUE
49	Undisturbed Boring No. 3 - LUW
50	Undisturbed Boring No. 5 - LUG
51	Undisturbed Boring No. 5 - LUW
52	Undisturbed Boring No. 4 - LUG
53	Undisturbed Boring No. 3 - LUG
54	Undisturbed Boring No. 2 - LUG
55	Undisturbed Boring No. 1 - LUG
56	Undisturbed Boring No. 6 - LUE
57	Undisturbed Boring No. 1 -ULP
58	Undisturbed Boring Logs - 1-LUW, 2-LUE, 6-LUG, 4-LUE, 3-LUW, 5-LUG, 5-LUW
59	General Type & Undisturbed Boring Logs - 2-LG, 4-LUG, 1-LG, 3-LUG, 2-LUG, 1-LUG, 6-LUE, 1-ULP, 1-LP, 2-LP
60	Soil Design Parameters
61	Soil Design Parameters
62	Lateral Pressures
63	Dewatering System
64	Valve Structure Excavation - 14 x 73 Steel H-Piles Pile Capacity Curves

PLATES

<u>No.</u>	<u>Title</u>
65	Valve Structure - 12" Square Prestressed Concrete Piles Pile Capacity Curves
66	Stability Analysis A-A
67	Stability Analysis B-B
68	Stability Analysis C-C
69	Stability Analysis D-D
70	Stability Analysis E-E
71	Stability Analysis F-F
72	Stability Analysis G-G
73	Stability Analysis H-H
74	Stability Analysis I-I
75	Floodside Levee - Stability Analysis STA. 1+84 to STA. 6+70 E. W/L
76	Protected Side Levee - Stability Analysis STA. 1+84 to STA. 6+70 E. W/L
77	Floodside Levee - Stability Analysis STA. 6+70 to 18+60 E. W/L
78	Protected Side Levee - Stability Analysis STA. 6+70 to 18+60 E. W/L
79	Floodside Levee - Stability Analysis STA. 0+73 to 8+53 W. W/L
80	Protected Side Levee - Stability Analysis STA. 0+73 to 8+53 W. W/L
81	Floodside Levee - Stability Analysis STA. 8+53 to 21+00.06 W. W/L
82	Protected Side Levee - Stability Analysis STA. 8+53.00 to STA. 21+00.06

PLATES

<u>No.</u>	<u>Title</u>
83	I-Wall Analysis - Valve Structure Excavation
84	I-Wall Analysis - Valve Structure East Closure
85	I-Wall Analysis - Valve Structure East Closure
86	I-Wall Analysis - Valve Structure West Closure
87	I-Wall Analysis - STA. 1+84 to STA. 6+70 E. W/L
88	I-Wall Analysis - STA. 6+70 to 13+40 E. W/L
89	I-Wall Analysis - STA. 13+40 E. W/L
90	I-Wall Analysis - STA. 18+60 E. W/L
91	I-Wall Analysis - STA. 0+73 to 8+53 W. W/L
92	I-Wall Analysis - STA. 8+53 to STA. 13+91.8 W. W/L
93	I-Wall Analysis - STA. 13+91.8 W. W/L
94	I-Wall Analysis - STA. 21+00.6 W. W/L
95	Braced Wall Analysis - Valved Structure Excavation
96	Deep Seated Stability - Analysis Retaining Walls
97	Deep Seated Stability - Analysis Retaining Wall
98	Valve Structure Apron - Bearing Capacity and Drainage Blanket Analyses
99	Typical Sections - Parallel Protection Plan
100	Typical Sections - Parallel Protection Plan
101	Floodside Levee - Stability Analysis - STA. 3+00 to STA. 7+00 East
102	Protected Side Levee - Stability Analysis - STA. 3+00 to STA. 7+00 East
103	Floodside Levee - Stability Analysis - STA. 21+00 to STA. 37+00

PLATES

<u>No.</u>	<u>Title</u>
104	Protected Side Levee - Stability Analysis - STA. 21+00 to STA. 37+00
105	I-Wall Analysis - STA. 3+00 to STA. 7+00 East
106	I-Wall Analysis - STA. 21+00 to STA. 37+00
107	Deep Seated Stability Analysis - STA. 100+00 to STA. 120+10 East
A	Soil Boring Legend

<u>No.</u>	<u>Figures</u>	<u>Page</u>
1	Deltaic Plain of the Mississippi River	21
2	Seismic Zone Maps of the United States	23

VOLUME II
APPENDICES

Appendix A	A/E Boring Logs
Appendix A-1	A/E Summary Boring Test Results
Appendix A-2	A/E Soil Test Data Reports
Appendix A-3	COE Soil Test Data Reports
Appendix B	Flow Net Analysis
Appendix C	Pertinent Correspondence

LAKE PONTCHARTRAIN, LOUISIANA AND VICINITY
HIGH LEVEL PLAN
DESIGN MEMORANDUM NO. 19A - GENERAL DESIGN
LONDON AVENUE OUTFALL CANAL

PROJECT AUTHORIZATION

1. Authority.

a. Public Law. Public Law 298, 89th Congress, 1st Session, approved 27 October 1965, authorized the "Lake Pontchartrain, Louisiana, and Vicinity," hurricane protection project, substantially in accordance with the recommendations of the Chief of Engineers in House Document No. 231, 89th Congress, 1st Session, except that the recommendations of the Secretary of the Army in that document shall apply with respect to the Seabrook Lock feature of the project.

b. House Document. The report of the Chief of Engineers dated 4 March 1964 printed in House Document No. 231, 89th Congress, 1st Session, submitted for transmission to Congress the report of the Board of Engineers for Rivers and Harbors, accompanied by the reports of the District and Division Engineers and the concurring report of the Mississippi River Commission for those areas under its jurisdiction. The report of the Board of Engineers for Rivers and Harbors stated: "For protection from hurricane flood levels, the reporting officers find that the most suitable plan would consist of a barrier extending generally along US Highway 90 from the easternmost levee to high ground east of the Rigolets, together with floodgates and a navigation lock in the Rigolets, and flood and navigation gates in Chef Menteur Pass; construction of a new lakeside levee in St. Charles Parish extending from the Bonnet Carre Spillway guide levee to and along the Jefferson Parish line; extension upward of the existing riprap slope protection along the Jefferson Parish levee; enlargement of the levee landward of the seawall along the 4.1 mile lakefront, and construction of a concrete-capped sheetpile wall along the levee west of the Inner Harbor Canal in New Orleans."

c. BERH Recommendation. The report of the Chief of Engineers stated: "The Board (of Engineers of Rivers and Harbors) recommends authorization for construction essentially as planned by the reporting officers...I concur in the recommendation of the Board of Engineers for Rivers and Harbors."

2. Purpose and Scope. General design of the Lake Pontchartrain High Level Plan, Orleans Parish Lakefront Levee, was presented in Design Memorandum (DM) No. 13. The plan, assumed no barriers in the Chef Menteur and Rigolets Passes, recommended the least costly method of modifying the existing lakefront levee so that a high level of protection can be achieved. DM No. 13 did not cover the lakefront protection at the junction of three Orleans Parish outfall canals.

This memorandum presents the essential data, assumptions, criteria and computations for developing project plan, design and cost estimate for protection of the London Avenue Outfall Canal. The protection of the Metairie Relief Canal will be addressed in future design memoranda. Detailed designs for the Orleans Avenue Outfall Canal were presented in Design Memorandum No. 19. Scope of this memorandum involves developing a project plan which cost-effectively protects the London Avenue Outfall Canal from a Standard Project Hurricane, SPH, as authorized under the Public Law discussed in Paragraph 1. In conjunction with hurricane protection, the plan must also provide optimum conditions for storm drainage through the outfall canal into the lake.

Hurricane Protection for the London Avenue Outfall Canal can be achieved by two alternative plan concepts. One plan concept is to provide fronting protection at/or near the lakefront end of the canal. The fronting protection structure would have specialized gates or valves that could be closed during a hurricane. A description of gate requirements is detailed in a subsequent paragraph. The structure and appurtenant floodwall would tie-in to the existing lakefront levee so that once closed, a continuous line of protection would be achieved. Design details for the fronting protection plan are contained herein. A second plan concept requires upgrading the height of the existing 2.4 miles of parallel levees along both sides of the canal. This plan concept would also require that the bridges at Leon C. Simon Boulevard, Robert E. Lee Boulevard, Filmore Street, Mirabeau Avenue, Gentilly Boulevard, Benefit Street, and The Southern Railroad be modified or floodproofed since their respective deck elevations are below the grades required to achieve project protection. Means to achieve positive closure at Pumping Station No. 3 and No. 4, located at the southern end of the canal and at approximate east W/L Station 101+50, respectively must also be incorporated into this plan. Sufficient plan details for the parallel protection plan are also presented herein. As will be demonstrated in this report, the fronting protection plan is the most cost effective way to provide hurricane protection; can be designed to fully accommodate existing and/or future interior drainage; and will be the least disruptive method (from the stand point of construction) to protect the developed areas behind the levees. The local sponsor, the Orleans Levee Board, OLB, as well as the Sewerage and Water Board of New Orleans, SWBNO, have gone on record in support of the parallel protection plan.

3. Local Cooperation.

a. Flood Control Act of 1965 (Public Law 89-298). The conditions of local cooperation pertinent to this supplement and as specified in the report of the Board of Engineers for Rivers and Harbors and concurred by the report of the Chief of Engineers are as follows:

"...That the barrier plan for protection from hurricane floods of the shores of Lake Pontchartrain...be authorized for construction, ... Provided that prior to construction of each separable independent

feature local interest furnish assurances satisfactory to the Secretary of the Army that they will, without cost to the United States:

"(1) Provide all lands, easements, and rights-of-way, including borrow and spoil disposal areas, necessary for construction of the project;

"(2) Accomplish all necessary alterations and relocations to roads, railroads, pipelines, cables, wharves, drainage structures, and other facilities made necessary by the construction works;

"(3) Hold and save the United States free from damages due to the construction works;

"(4) Bear 30 percent of the first cost, to consist of the fair market value of the items listed in subparagraphs (1) and (2) above and a cash contribution presently estimated at \$14,384,000 for the barrier plan...to be paid either in a lump sum prior to initiation of construction or in installments at least annually in proportion to the Federal appropriation prior to start of pertinent work items, in accordance with construction schedules as required by the Chief of Engineers, or, as a substitute for any part of the cash contribution, accomplish in accordance with approved construction schedules items of work of equivalent value as determined by the Chief of Engineers, the final apportionment of costs to be made after actual costs and values have been determined;

"(5) For the barrier plan, provide an additional cash contribution equivalent to the estimated capitalized value of operation and maintenance of the Rigolets navigation lock and channel to be undertaken by the United States, presently estimated at \$4,092,000, said amount to be paid either in a lump sum prior to initiation of construction of the barrier or in installments at least annually in proportion to the Federal appropriation for construction of the barrier;

"(6) Provide all interior drainage and pumping plants required for reclamation and development of the protected areas;

"(7) Maintain and operate all features of the works in accordance with regulations prescribed by the Secretary of the Army, including levees, floodgates, approach channels, drainage structures, drainage ditches or canals, floodwalls, seawalls, and stoplog structures, but excluding the Rigolets navigation lock and channel and the modified dual purpose Seabrook lock; and

"(8) Acquire adequate easements or other interest in land to prevent encroachment on existing ponding areas unless substitute storage capacity or equivalent pumping capacity is provided promptly, provided that construction of any of the separable independent features of the plan may be undertaken independently of the others, whenever funds for that purpose are available and the prescribed local cooperation has been provided..."

b. Water Resources Development Act of 1974 (Public Law 93-251).

The local interest payment procedures outlined in the original conditions of local cooperation were modified in 1974 as follows: "The hurricane-flood protection project on Lake Pontchartrain, Louisiana, authorized by Section 204 of the Flood Control Act of 1965 (Public Law 89-298) is hereby modified to provide that non-Federal public bodies may agree to pay the unpaid balance of the cash payment due, with interest, in yearly installments. The yearly installments will be initiated when the Secretary determines that the project is complete, but in no case shall the initial installment be delayed more than ten years after the initiation of project construction. Each installment shall not be less than one twenty-fifth of the remaining unpaid balance plus interest on such balance, and the total of such installments shall be sufficient to achieve full payment, including interest, within twenty-five years of the initiation of project construction."

4. Project Document Investigations. Studies and investigations made in connection with the report on which authorization is based (House Document No. 231, 89th Congress, 1st Session) consisted of: research of information which was available from previous reports and existing projects in the area; extensive research in the history and records of hurricanes; damage and characteristics of hurricanes; extensive tidal hydraulics investigations involving both office and model studies relating to the ecological impact of the project on Lakes Pontchartrain and Borgne; an economic survey; and survey scope design and cost studies. A public hearing was held in New Orleans on 13 March 1956 to determine the views of local interests.

5. Investigations Made Subsequent to Project Authorization. In December 1977, a Federal court injunction was issued stopping construction of portions of the authorized project. The injunction was issued on the basis that the 1975 final Environmental Impact Statement (EIS) for the Lake Pontchartrain project was inadequate. The court directed, among other things, that the EIS be rectified to include adequate development and analysis of alternatives to the then ongoing proposed action. The results of these studies are contained in a three volume report entitled "Lake Pontchartrain, Louisiana, and Vicinity Hurricane Protection Project, Reevaluation Study", dated July 1984. The reevaluation report recommended a "tentatively selected" high level plan of protection. This recommendation necessitated the preparation of the Orleans Parish Lakefront Levee West of IHNC report and this report as part of the Lake Pontchartrain Hurricane Protection Project, and the engineering and environmental studies discussed herein. Surveys and studies accomplished in preparing this GDM include the following:

- a. Alternative plan studies to develop alternative methods of construction required to optimize the proposed plan of protection;
- b. Aerial and hydrographic surveys;
- c. Soils investigations including general and undisturbed type borings and associated laboratory investigations;

d. Detailed design studies for alternative plans (including stability analysis);

e. Tidal hydraulic studies required for establishing design grades for protective works based on the latest revised hurricane parameters furnished subsequent to project authorization by the National Weather Service;

f. Real Estate requirements;

g. Detailed cost estimates for the proposed plan of protection as well as alternative plans and necessary utility relocations;

h. Environmental effects and evaluations; and

i. A comprehensive public meeting for the "tentatively selected" high level plan held on 12 April 1984.

6. Planned Future Investigations. Upon satisfactory approval of this GDM, an additional Detailed Design Memorandum (DDM) will be prepared to support construction of this project feature. Upon approval of the DDM, Engineering Plans and Specification will be prepared. The recommended plan for the London Avenue Outfall Canal hurricane protection is based on a 1:20 scale model study of the butterfly valve structure. Additionally, a 1:10 scale sectional model is planned to simulate and measure internal gate stresses and also to further refine the mechanical design for the hydraulic machinery for the gate.

7. Local Cooperation Requirements. The conditions of local cooperation as specified in the authorizing laws are quoted in Paragraph 3. These conditions are applicable to the "Barrier Plan." A post authorization report for a "High Level Plan" recommended that assurances be amended. A complete list of local assurance items (as amended) are set forth as follows:

a. Provide all lands, easements, and rights-of-way, including borrow and spoil-disposal areas necessary for construction, operation, and maintenance of the project; and

b. Accomplish all necessary alterations and relocations to roads, railroads, pipelines, cables, wharves, drainage structures, and other facilities required by the construction of the project; and

c. Hold and save the United States free from damages due to the construction works; and

d. Bear 30 percent of the first cost, to consist of the fair market value of the items listed in subparagraphs (a) and (b) above and a cash contribution as presently estimated below, to be paid either in a lump sum prior to initiation of construction or in installments at least annually in proportion to the Federal appropriation prior to start of pertinent work items, in accordance with construction schedules as required by the Chief of Engineers, or, as a substitute for any part of

the cash contribution, accomplish in accordance with approved construction schedules items of work of equivalent value as determined by the Chief of Engineers, the final apportionment of costs to be made after actual costs and values have been determined:

COST TO ORLEANS LEVEE DISTRICT
(\$1,000,000's)

	FIRST COST ^{1/}	LOCAL SHARE
ORLEANS LEVEE DISTRICT		
Citrus New Orleans East	112.5	33.8
New Orleans	<u>249.1</u>	<u>74.7</u>
TOTAL	361.6	108.5

^{1/} Cost to complete after October 1979; October 1981 price levels.

e. This item has been deleted in full:

Provide an additional cash contribution equivalent to the estimated capitalized value of maintenance and operation of the Rigolets navigation lock and channel to be undertaken by the United States, presently estimated at \$3,816,000, the final determination to be made after construction is complete, said amount to be paid either in a lump sum prior to initiation of construction of the barrier or in installments at least annually in proportion to the Federal appropriation for construction of the barrier, and

f. Provide all interior drainage and pumping plants required for reclamation and development of the protected areas; and

g. Maintain and operate all features of the project in accordance with regulations prescribed by the Secretary of the Army, including levees, floodgates and approach channels, drainage structures, drainage ditches or canals, floodwalls, and stoplog structures (the remainder of this item is deleted); and

h. Acquire adequate easements or other interest in land to prevent encroachment on existing ponding areas unless substitute storage capacity or equivalent pumping capacity is provided promptly; and

i. Comply with the applicable provisions of the "Uniform Relocation Assistance and Real Property Acquisition Policies Act of 1970", Public Law 91-646; and

j. Assume the responsibility to pay its share of the non-Federal project costs (the remainder of this item is deleted); and

k. As a minimum, adhere to the payment schedule of the deferred payment plan, the apportionment of costs to be made as actual costs, values, and schedules are determined. The first payment under the deferred payment plan was due on 1 October 1976, with subsequent payments being due on 1 October of each succeeding year, up to and including 1 October 1990. Interest is charged on the unpaid balance during this period at the rate of 3.225 percent per annum. Cash contributions required subsequent to 30 September 1991 shall be computed in accordance with the basic 30 percent requirement stipulated in Section 204 of the Flood Control Act of 1965, Public Law 89-298 and House Document 231, 89th Congress; and

l. Recognizes that subsections (b), (c), and (e) of Section 221 of the "Flood Control Act of 1970", Public Law 91-611 shall apply to paragraph (k) above. This agreement is subject to and shall become effective upon the approval of the Secretary of the Army; and

m. Comply with Section 601 of Title VI of the Civil Rights Act of 1964, Public Law 88-352, that no person shall be excluded from participation in, denied the benefits of, or subjected to discrimination in connection with the Project on the grounds of race, creed, or national origin.

While the above requirements reflect the present agreements of local assurance as signed in June 85, they do not address the need for mitigation as required by the Fish and Wildlife Coordination Act of 1958, 16 U.S.C. 661 et seq. (PL 85-624, Aug 58).

8. Status of Local Cooperation. New agreements of assurances covering all local cooperation requirements and a deferred payment plan for the Barrier Plan as authorized by Public Law 93-251 were executed by the Orleans Levee District on 30 March 1976. These assurances were accepted on behalf of the United States on 7 December 1977. Amended assurances for the High Level Plan were executed by the local sponsor on 29 May 1985, and accepted by the United States on 21 June 1985.

9. Views of Local Interests. The Orleans Levee District is the agency responsible for providing local interest assurances for this feature of the project. The plan presented herein was coordinated in detail with the Orleans Levee District engineering staff. The Levee District has gone on record as favoring the parallel protection plan over a fronting protection. In fact, OLD has entered into contracts with several local Architectural Engineering firms to design and initiate construction work on parallel protection for both Orleans Avenue and the 17th Street Outfall Canals. A draft General Design Memorandum dated April 1986 for London Avenue Outfall Canal was prepared by Burk and Associates, Inc. but was not finalized due to the projected high cost to achieve the parallel protection. Rather than finalizing their draft, the Levee District has decided to await the results of the Corps GDM study before taking a definitive stand on the London Avenue Canal plan selection.

The Levee District has indicated that they may wish to treat London Avenue Outfall Canal in the same manner as proposed for the Orleans Avenue Outfall Canal, i.e. employ the 70 percent Federal share for the fronting protection plan towards the construction cost for the parallel protection plan. Should this scenario develop, then it will be necessary to supplement this GDM to further expand on the designs for the alternative parallel protection plan. Specifically, the area of coverage for flood proofing of bridges presented in this GDM is sufficient for developing the cost estimates for the parallel plan but does not have the degree of structural design coverage required for the selected plan.

LOCATION OF PROJECT AND TRIBUTARY AREA

10. Project Location. The Orleans Parish Outfall canals segment of the Lake Pontchartrain, Louisiana and Vicinity Hurricane Protection Project as shown on Plate 1 is located in southeastern Louisiana on the south side of Lake Pontchartrain in Orleans Parish. There are three outfall canals which transport storm water drainage from the major urbanized areas of Orleans Parish on the east bank of the Mississippi River. The London Avenue Outfall Canal lies to the east of the other two canals, 17th Street Canal and Orleans Avenue Canal. The three canals run parallel to each other and are oriented in the north-south direction. Plate 1 shows the location of all three outfall canals.

PROJECT PLAN

11. General.

The need for project work at the three outfall canals in Orleans Parish was identified subsequent to the authorization of the Lake Pontchartrain, Louisiana and Vicinity Hurricane Protection Project. The adoption of more severe hurricane parameters by the U.S. Weather Bureau necessitated upward revisions to the levee grades under that project.

The canals provide the main pumped drainage outfalls for the City of New Orleans. As can be seen on Plate 1, the pumping stations located on each of these canals are situated interior to the city some 2.5 to 3.1 miles from the shoreline of Lake Pontchartrain. Protection from tidal inundation via the lake-canal connection is presently achieved by locally constructed lateral parallel levees along each side of the canals. The existing lateral levees along each of the outfall canals do not meet the design height or design sectional stability required for the Lake Pontchartrain project under either the previously authorized Barrier Plan or the currently approved High Level Plan. Much of the New Orleans Area served by the Outfall Canals is well below sea level. Average topographic elevations in the drainage area are -6.0 ft. NGVD 1/

1/ Elevations throughout this GDM are in feet referenced to National Geodetic Vertical Datum (NGVD) unless otherwise noted.

with some areas as low as -10.0 ft. NGVD. Although each of the outfall canals is similar in function and appearance, the hydrologic requirements for conveyance are quite different. This memorandum addresses the proposed hurricane plan of protection for the London Avenue Outfall Canal only.

12. London Avenue Outfall Canal.

The London Avenue Canal extends about 2.6 miles from Pumping Station No. 3 in the vicinity of Benefit Street to its mouth at Lake Pontchartrain. The canal has average bottom and top widths of 100 feet and 60 feet, respectively. The average invert elevation varies from -6 ft NGVD at the pumping station to approximately -10.0 ft NGVD at Lakeshore Drive. Pumping Station No. 3, located at the south end of the canal, receives storm drainage from approximately 3,080 acres of highly urbanized drainage area and discharges into the canal through three 14-foot pumps and two 12-foot horizontal pumps. The total existing nominal capacity of these pumps is 4300 cfs. Located approximately 1.9 miles north of Pumping Station No. 3 on the east bank is Station No. 4. Pumping Station No. 4 has a nominal capacity of 3,980 cfs and receives storm drainage from approximately 4,800 acres of highly developed urbanized land. The Sewerage and Water Board of New Orleans expects in the future to increase the total combined capacity in the canal to 9,280 cfs. This will be done with the addition of a 1,000 cfs pumping station located on the west bank of the canal in the vicinity of Pumping Station No. 4. The existing lateral parallel levees along London Outfall Canal do not have sufficient elevation to protect the city from the Standard Project Hurricane (SPH).

The project plan presented in this memorandum recommends the construction of a butterfly control valve type gated structure near the lake end of the outfall canal between Leon C. Simon Blvd. and Lakeshore Drive. The structure primarily consists of eight 28 ft x 16 ft gated bays. The eccentrically pinned, vertical "butterfly" gates are designed for flow-induced operation and will automatically open or close as the direction of flow changes. No mechanical controls are required to operate the structure although this capability had been incorporated into the structure's design. As long as the direction of flow in the canal is towards the lake, gates will remain open. During hurricane events, should the lake elevation rise enough to reverse the direction of flow in the canal, the gates will automatically close. Concrete capped steel sheet pile I-walls will tie into both sides of the butterfly valve structure and follow the alignment of the existing canal levee system to the lake front levee. Approximately 100 feet of uncapped steel sheet pile I-wall will tie into the lake front levee on both sides of the canal. The existing New Orleans Lake Front Levee crown is at El. 18.0 N.G.V.D. The I wall will be transitioned from net El. 18.0 to net En. 14.0 along the canal upstream of Lakeshore Drive.

13. Special Gate Requirements.

The fronting protection is the recommended Federal Plan, therefore the proposed structure must be designed so that it provides for maximum

latitude or flexibility to accommodate interior drainage. This can only be done if the gates on the structure are designed so that they can rapidly respond to the movement of water in the canal. Ideally, the gates should remain open as long as flow direction in the canal is from the pumping station to the lake. However if a condition should develop so that canal flow reverses and inflow from the lake occurs; then the gates should be equipped or specially designed to sense this condition and close. A capability to re-open when the lake stage drops below the canal stage is also an important priority for the gate system to have.

There are two separate approaches or ways that a gate system can be designed to achieve the above stated capability. A passive type of gate system using conventional gates i.e. vertical lift, sector or miter can be designed by equipping the gates with mechanical controls that are activated by a signal from gauges placed in the canal, is one way. A second design approach is to design an active type of gate system. An active gate system responds directly to the movement of water, much like the concept behind the conventional flap gated structure. In this GDM, the active gate system is called the vertically pinned butterfly valve. The butterfly valve also has a manual override which will allow the gates to be opened or closed simply by pushing a button. Volume III, DM 19, Orleans Avenue Outfall Canal contains the WES model study report on the vertically pinned butterfly valve which was conducted for the London Avenue Outfall Canal. For GDM scope designs the London Avenue model study adequately demonstrates that the valve concept is a functional alternative. However, a 1:10 scale sectional model is planned to investigate internal gate stress and also to refine the hydraulic machinery design contained in this GDM.

It should be noted that the fronting protection plan as conceived herein would be operated so that the gates or valves would remain locked in their open position all of the time except when a storm approaches the Louisiana coast. When a tropical storm or hurricane threatens, the gates would be placed in their active operational mode free to respond to the movement of water in the canal.

HYDROLOGY AND HYDRAULICS

14. General.

Design Memorandum No. 13, General Design Orleans Parish Lakefront Levee West of I.H.N.C. presents the essential data, assumptions, and computations for developing the plan design. Criteria applicable to the High Level Plan is provided in Appendix A.

Construction of the proposed levee/floodwall system and/or Butterfly Gates will not significantly affect existing surface drainage patterns. Minor modifications to existing area storm and sanitary utilities are required.

15. Water Surface Elevations Using Nominal Pump Capacities.

A hydraulic analysis was performed for the London Avenue Outfall Canal to determine the required levee/floodwall height for hurricane protection. Water surface profiles were computed using the HEC-2 Computer Program. For flow through the bridges, HEC-2's special bridge routine was implemented. The existing bridges crossing the canal are at elevations lower than the existing levee grades. Therefore, under existing conditions, pressure flow or both pressure and weir flow is a common occurrence. It was assumed that flow would be contained within the levee cross sections at the bridge sites.

Cross section information was taken from the Burk and Associates, Inc., Hydraulic Study, dated January 1986, prepared for the New Orleans Sewerage and Water Board. Values used for Manning's "n" range as follows:

main channel	n	=	.015 (for concrete slope) to .021
channel overbank	n	=	.015 (for concrete slope) to .027

Flow rates in the canal were initially based on nominal pump capacities. Sewerage and Water Board Pump Station No. 3, consisting of three 14-foot pumps and two 12-foot pumps, has a 4,300 cfs capacity. Pump Station No. 4 consists of 3 horizontal pumps and 2 centrifugal pumps. The combined discharge capacity under existing conditions is 8,280 cfs. A 1,000 cfs pump station is proposed for construction west of Pump Station No. 4. Therefore, a future capacity of 9,280 cfs is anticipated, so computer runs were made for 9,280 cfs (future flow) as well as 8,280 cfs (existing flow).

A starting water surface elevation of 11.5 ft. NGVD was used at the lake. This is the still water surface elevation of Lake Pontchartrain for the Standard Project Hurricane.

Various alternatives were developed to prevent the flow of water onto the bridge decks and into residential areas during periods of extreme high water. Raising bridges, floodproofing and butterfly gates were all considered. The following profiles show the water surface elevations for the various bridge conditions for both existing and future pump nominal capacities. The computed water surface elevations at the upstream side of the bridges and the respective bridge head losses are shown in Table 1.

The existing conditions flowline is shown on Plate 33 for both existing and future flow.

The optimum alternative for reductions in stage is the plan which raises all the bridges above the flowline, Plate 34. The resulting water surface elevations are shown in Table 1 and on Plate 34.

Our recommendation is to floodproof the bridges by extending solid guardrails to a height above the anticipated water surface elevation.

This modification prevents storm water from escaping into residential areas via the bridge and allows the passage of traffic in hurricane situations. Plates 35 and 36 show flowlines for two floodproofing alternatives. The flowline on Plate 35 was developed assuming that the Robert E. Lee and Gentilly bridges were floodproofed and that the remaining bridges are modeled as existing conditions. The flowline on Plate 36 assumes all bridges are floodproofed.

Floodproofing of a bridge causes all the flow to pass under the bridge deck, i.e., pressure flow. The inundation, as well as any entrapment of air under the deck, reduces the effective weight of the bridge. The horizontal forces due to unbalanced hydrostatic pressure, plus the energy from the moving mass of water increases the dynamic forces acting on the bridge deck. The likelihood of the structure being lifted or pushed off the abutments and piers is greatly increased. Therefore, any floodproofed bridge must be sufficiently anchored. Where channel velocities exceed the erodable velocity of the in situ material riprap will be placed on the embankment to maintain the design section.

16. Design Discharge and Watersurface Profile. Given the large pool to pool head that would exist across Pumping Stations Numbers 3 and 4 during the design hurricane, Burk and Associates, Inc., working under contract to the New Orleans Sewerage and Water Board, undertook an indepth review of the pump discharge curves for the various pumps at the two pumping stations. It was recognized that the additional height of floodwall necessary to provide protection for the total nominal pump capacity would represent a significant additional investment in project monies. The rational and recommendations for the selected design discharge capacity are contained in their January 1986 report entitled "Hydraulic Study of the London Avenue Outfall Canal." The findings of this report are briefly summarized as follows: At Pumping Station Number 3, the pump capacity curves for the 2-12 feet diameter pumps show that the shut off head level for these pumps is at about 13 feet pool to pool. The 3-14 feet diameter pumps can operate to about 16 feet differential head. This means that when the SPH design lake level occurs, Pumping Station No. 3 will have become in effect and essentially no discharge can be achieved. At Pumping Station No. 4, the two centrifugal pumps can not operate at heads of 16 feet pool to pool. The remaining 3-1000 cfs pumps have a total capacity of 2475 cfs at maximum head differential near 17 feet, pool to pool. The New Orleans Sewerage and Water Board has indicated that they have future plans to add an additional 1000 cfs capacity station opposite to Pumping Station Number 4. Because of this, it was assumed that the total design discharge capacity should be 3475 cfs. This discharge capacity is more realistic than using the total combined nominal capacities of the pumping stations. Plate 37A shows the recommended design watersurface profile generated by using the following boundary conditions:

- a. Discharge at Lake Pontchartrain = 3475 cfs
- b. Discharge South of Pump Station No. 4 = 0 cfs
- c. Existing channel geometry

- d. Bridges Floodproofed
 - (1) Gentilly Blvd.
 - (2) Mirabeau Ave.
 - (3) Filmore Ave.
 - (4) Robert E. Lee Blvd.
 - (5) Leon C. Simon Blvd.
- e. Road Gates at bridge approaches
 - (1) Benefit St.
 - (2) Southern Railroad Br.

Table 1 list the computed watersurface elevations at the bridge crossings and associated bridge head for the design discharge.

TABLE 1
LONDON AVENUE OUTFALL CANAL
DESIGN FLOW LINES AND BRIDGE HEAD LOSSES
FOR HIGH LAKE LEVEL (11.5 FT. NGVD)

BRIDGE CONDITION	CANAL WATER SURFACE ELEVATION (FT. NGVD)									
	Canal Flow (cfs)	Lake Pont	Leon C. Simon Blvd	Robt. E. Lee Blvd	Pump Sta 4	Filmore Avenue	Mirabeau Avenue	Gentilly Blvd	Benefit Street	Pump Sta 3
1) EXISTING	8280	11.5	11.96	12.35						
4300					12.94	13.22	13.67	14.29	14.47	14.87
Bridge Head Loss			0.36	0.38	0.33*	0.17	0.17	0.32	0.18	
9280	11.5	12.06	12.53							
4300					13.26	13.57	14.01	14.62	14.81	15.19
Bridge Head Loss			0.43	0.45	0.42*	0.17	0.17	0.31	0.18	
2) ALL BRIDGES RAISED	8280	11.5	11.60	11.57						
4300					11.99	12.11	12.30	12.44	12.44	12.66
Bridge Head Loss			0.01	0	0.32*	0	0	0	0	
9280	11.5	11.63	11.59							
4300					12.11	12.28	12.47	12.61	12.61	12.83
Bridge Head Loss			0.01	0.01	0.39*	0	0	0	0	
3) ROBT. E. LEE & GENTILLY FLOODPROOFED	8280	11.5	11.96	12.56						
4300					13.15	13.42	13.87	15.28	15.46	15.83
Bridge Head Loss			0.36	0.59	0.33*	0.17	0.18	1.11	0.17	
9280	11.5	12.06	12.81							
4300					13.54	13.85	14.29	15.70	15.88	16.25
Bridge Head Loss			0.43	0.73	0.42*	0.17	0.18	1.11	0.17	
4) ALL BRIDGES FLOODPROOFED	8280	11.5	12.02	12.61						
4300					13.20	13.62	14.15	15.57	16.00	16.63
Bridge Head Loss			0.42	0.58	0.33*	0.31	0.25	1.12	0.43	
9280	11.5	12.15	12.90							
4300					13.63	14.09	14.62	16.03	16.47	17.10
Bridge Head Loss			0.52	0.73	0.42*	0.32	0.26	1.11	0.43	
3475	11.5	11.59	11.69							
0					11.85	11.85	11.85	11.85	11.85	11.85
Bridge Head Loss			0.08	0.10	0.05*	0	0	0	0	

*Pump Station Head Loss in Canal from Downstream to Upstream Side.

Channel velocities would increase due to pressure flows. The velocities are presented in Table 2.

Table 2

BRIDGE VELOCITY (FT/SEC)				
BRIDGE	Present Pump Capacity		Future Pump Capacity	
	Non Floodproofed	Floodproofed	Non Floodproofed	Floodproofed
Leon C. Simon	2.71	4.70	3.01	5.27
Robt. E. Lee	2.67	5.25	2.96	5.89
Filmore	1.87	3.80	1.83	3.80
Mirabeau	1.90	3.16	1.87	3.16
Gentilly	2.57	6.96	2.52	6.96
Benefit	2.67	4.56	2.62	4.56

17. Structure Analysis.

The U. S. Army Engineer Waterways Experiment Station (WES) conducted a 1:20 scale model study on the use of a butterfly structure in the London Avenue. The model test results of head losses through the structure were very small and the hydraulic losses are considered insignificant. The primary purpose of the model was to establish the feasibility of the valve concept and to determine the most appropriate location and structure orientation in the canal. Inlet and exit conditions to the structure were found to be critical in proper operations of the butterfly valves. The proposed 1:10 scale sectional model will be designed to, among other things, provide data about internal stresses to the butterfly valves. This information will be used in the DDM to complete structural designs on the valves.

GEOLOGY

18. General.

a. Scope. The geology presented herein is based on regional and local surface and subsurface information. It is intended to present a general project overview of the pertinent geologic data and interpretation.

b. Physiography and Topography. The project site is located within the Central Gulf Coastal Plain region on the flanks of the Mississippi River Deltaic Plain and normal to the Lake Pontchartrain shoreline in northern Orleans Parish. Pronounced physiography features of the area are lakes, shorelines, canals, an abandoned Mississippi River delta, the Mississippi River, beach ridges, marshes, and swamps. Elevations in the vicinity vary from -15.0 feet NGVD in Lake Pontchartrain to +20.0 feet NGVD along the crown of the mainline Mississippi River levees.

c. Surface Investigation. Aerial photographs, topographic maps, and geologic maps were used in conjunction with published literature to define the geologic setting of the project area.

d. Subsurface Investigation. Four Two 1-7/8 inch I.D. general type borings and eleven 5-inch undisturbed borings were drilled by Corps of Engineers personnel for this project. In addition a total of seventy-one 3-inch and 5-inch A-E contract undisturbed borings were reviewed for additional geologic classification by Corps of Engineer personnel. All borings are included on the geologic profiles (Plates 37 through 44) in order to present the most geologically complete interpretation. The A-E contract boring symbols were modified to accommodate the Unified Soil Classification system. All borings encountered artificial fill and Holocene soils. Those borings exceeding 70 feet generally encountered the Pleistocene horizon. The boring data, used in conjunction with other available data, was the primary source for site specific geologic foundation interpretations. (Refer to Table 3 for additional boring information).

e. Geophysical Investigation. No geophysical methods were used at the project site. Present refractive methods would not have delineated the various Holocene environments.

19. Regional Geology.

a. Geologic Structure. The project site is located within the Gulf Coastal Plain province. The province extends east to west from Georgia to Texas and north to south from southern Illinois to the Gulf of Mexico continental shelf. The central portion of the province and area of project location is the Mississippi Embayment. The embayment is structurally oriented in a north-south direction with its axis passing locally through a point east of Houma, Louisiana.

TABLE 3
LONDON AVENUE BORING DATA

<u>BORING NO.</u>	<u>DRILLING AGENCY</u>	<u>LEVEE</u>	<u>PROJECT BASELINE STATION</u>	<u>OFFSET</u>
1-LUW	COE	WEST	0+50	TOE
2-LUE	COE	EAST	1+88	C/L
6-LUG	*	WEST	27+77	C/L
3-LUW	COE	WEST	50+00	36 'LS
4-LUE	COE	EAST	49+75	TOE
5-LUG	*	EAST	87+70	C/L
5-LUW	COE	WEST	112+16	C/L
2-LG	COE	C/L CANAL	139+68	---
4-LUG	COE	C/L CANAL	141+68	---
1-LG	COE	C/L CANAL	143+68	---
3-LUG	COE	WEST	144+20	50 'LS
2-LUG	COE	WEST	144+20	C/L
1-LUG	COE	EAST	151+00	C/L
6-LUE	COE	EAST	154+68	TOE
1-ULP	COE	WEST	156+58	TOE
1-LP	COE	WEST	157+90	150 'LS
2-LP	COE	EAST	159+41	50 'LS
B-1	AE	WEST	0+85	TOE
B-2	AE	WEST	7+60	C/L
B-3	AE	WEST	11+60	C/L
B-4	AE	WEST	14+70	C/L
B-5	AE	WEST	19+60	C/L
B-6	AE	WEST	24+60	C/L
B-7	AE	WEST	29+60	C/L
B-8	AE	WEST	34+60	C/L
B-9	AE	WEST	39+60	C/L
B-10	AE	WEST	44+60	C/L
B-11	AE	WEST	50+35	C/L
B-12	AE	WEST	55+00	C/L
B-13	AE	WEST	60+00	C/L
B-14	AE	WEST	65+00	C/L
B-15	AE	WEST	69+85	C/L
B-16	AE	WEST	74+75	C/L
B-17	AE	WEST	79+75	C/L
B-18	AE	WEST	84+75	C/L
B-19	AE	WEST	86+35	C/L
B-20	AE	WEST	89+75	C/L
B-21	AE	WEST	94+75	C/L
B-22	AE	WEST	99+75	C/L
B-23	AE	WEST	101+20	C/L
B-24	AE	WEST	104+75	C/L
B-25	AE	WEST	109+75	C/L
B-26	AE	WEST	114+75	C/L
B-27	AE	WEST	121+35	TOE

TABLE 3 (cont' d)
LONDON AVENUE BORING DATA

<u>BORING NO.</u>	<u>DRILLING</u> <u>AGENCY</u>	<u>LEVEE</u>	<u>STATION</u>	<u>OFFSET</u>
B-28	AE	WEST	124+75	TOE
B-29	AE	WEST	127+50	TOE
B-30	AE	WEST	134+00	TOE
B-31	AE	WEST	139+00	TOE
B-32	AE	WEST	143+00	TOE
B-33	AE	WEST	149+00	TOE
B-34	AE	WEST	154+00	TOE
B-35	AE	WEST	159+00	TOE
B-36	AE	EAST	1+95	C/L
B-37	AE	EAST	7+10	C/L
B-38	AE	EAST	11+60	C/L
B-39	AE	EAST	13+70	C/L
B-40	AE	EAST	21+40	C/L
B-41	AE	EAST	24+60	C/L
B-42	AE	EAST	29+60	C/L
B-43	AE	EAST	34+60	C/L
B-44	AE	EAST	39+60	C/L
B-45	AE	EAST	44+60	C/L
B-46	AE	EAST	50+65	C/L
B-47	AE	EAST	55+00	C/L
B-48	AE	EAST	60+00	C/L
B-49	AE	EAST	65+00	C/L
B-50	AE	EAST	69+85	C/L
B-51	AE	EAST	74+75	C/L
B-52	AE	EAST	79+75	C/L
B-53	AE	EAST	84+75	C/L
B-54	AE	EAST	89+75	C/L
B-55	AE	EAST	94+75	C/L
B-56	AE	EAST	99+75	C/L
B-57	AE	EAST	102+95	C/L
B-58	AE	EAST	104+75	C/L
B-59	AE	EAST	109+75	C/L
B-60	AE	EAST	114+75	C/L
B-61	AE	EAST	119+75	C/L
B-62	AE	EAST	124+75	TOE
B-63	AE	EAST	128+60	C/L
B-64	AE	EAST	134+00	TOE
B-65	AE	EAST	139+00	TOE
B-66	AE	EAST	143+00	TOE
B-67	AE	EAST	149+00	TOE
B-68	AE	EAST	154+00	TOE
B-69	AE	EAST	159+00	TOE

* BORINGS 5-LUG AND 6-LUG WERE DRILLED BY AE CONTRACTOR
AND CLASSIFIED BY CORPS OF ENGINEER PERSONNEL

The development of the embayment, an approximate 60 million year process, is continuous with the influx of additional sediment. Tertiary and Quaternary sediment thicknesses presently exceed 40,000 feet near the gulf coastline. This tremendous accumulation of sediments has caused a downwarping of the underlying basement rock resulting in the deformation such as folds. Salt domes, diapiric formations of deeply seated Triassic-Jurassic evaporitic deposits, have also produced a locally faulted and massively deformed subsurface. These surficial extrusions or near surficial intrusions usually result in large easily mined halite and gypsum deposits. Diapiric movement appears to be pre-Quaternary in age.

b. Faulting. A series of subsurface normal faults trending NE and SW and NW to SE are common in the area, but lack surface expression in the immediate project area. Most of these faults, classic down to the basin normal faults, are associated with the structural deformation of the sedimentary deposits, resulting from differential settlement of the subsiding sediments. Local faulting is somewhat responsible for the orientation of the north shoreline of Lake Pontchartrain. As previously stated, diapiric salt movement has caused local, generally radial type normal faulting.

c. General Historical Geology and Geomorphology. The Holocene Geologic History of the project area is directly related to the developing Mississippi River. The Mississippi River was formed during the Nebraskan stage, the first glacial advance of the Pleistocene Epoch. Sea level at that time was approximately 450 feet below present level due to the massive continental accumulations of ice. Subsequent to this first glacial period, three other major cycles of continental glacial advancement and recession occurred. These advances (waxing glaciation) and retreats (waning glaciation) have respectively resulted in periods of Mississippi River degradation (erosion or stream entrenchment) and aggradation (sediment deposition or channel filling).

During the last glacial cycle (Wisconsin), the lower Mississippi Embayment experienced a major Mississippi River entrenchment and stratigraphic incision of older Pleistocene and Tertiary deposits. The axis of this ancestral trench runs southeast to northwest between Baton Rouge and Lafayette and southward through a point near Houma, Louisiana. This orientation and location approximates the present central portion of the alluvial valley. During this period, the various tributaries of the Mississippi River also experienced entrenchment.

As glacial meltwaters returned to the oceanic basins, sea level rose and eventually stream gradients decreased. Decreased Mississippi River gradients and associated energy losses resulted in a massive coarse grained alluviation of the entrenched valley. A braided river system resulted from these factors. Continued deposition of coarse grained material within the valley directly above the incised and formerly exposed Pleistocene surface resulted in a massive coarse grain blanket that is now referred to as the Holocene substratum.

As stream gradients stabilized, grain size and sediment load decreased to such an extent that a single meandering channel, forerunner of the modern Mississippi, formed and the braiding characteristic ceased. A top stratum comprised of the finer grain size sediment and representing the various deltaic and fluvial environments developed within the Mississippi River floodplain.

Lateral and southern deltaic progradation resulted from a meandering Mississippi River. As a result of continued meandering, channel shifts, and massive deposition, a series of seven delta lobes were built gulfward. The seven major courses and associated delta lobes are presently identifiable in the region. The oldest course that can be detected is the Sale'-Cypremort (Maringouin), which is located along the present western boundary of the Mississippi River Deltaic Plain. The Sale'-Cypremort was active approximately 5,500 to 4,400 years before present. Concurrent with the abandonment of that course, the Mississippi River shifted eastward and occupied the Cocodrie course. It was during this period, approximately 4,600-3,500 years before present that the first Holocene sediments of any significance were introduced into the study area. However, when the Mississippi River again shifted, this time to the west to occupy the Teche course (3,800 to 2,700 years before present), most of the residual Cocodrie Delta began to subside and was eventually destroyed by advancing gulf waters. Continuing to seek a shorter route to the gulf because of decreased channel gradient, the Mississippi River again shifted eastward to occupy the St. Bernard course. It was during this period, 2,800 to 1,700 years before present, that maximum Holocene deposition occurred in the study area, Lake Pontchartrain was encapsulated in its present form, and major physiographic features of the New Orleans area were developed. The Mississippi River, shifting briefly to the west once again, occupied the Lafourche Course from 1,900 to 1,300 years before present, and then finally shifted eastward to occupy the Plaquemine course (1200 to 450 years before present) and the Balize or Modern course (450 to years before present). (Refer to Figure 1, Deltaic Plain of the Mississippi River.)

When course abandonment occurs, deltaic accretion and sedimentation ceases. These processes are then replaced by the effects of subsidence and coastal erosion. This destructive phase is characterized by a series of environmental changes that includes landform deformation and shoreline retreat.

At present, the Mississippi River is discharging most sediments near or at the edge of the continental shelf and into deep gulfwaters. Thus, dissipation of sediment occurs over a relatively large geographical area. Construction of flood protection levees and major flood control projects restrains the river from migrating laterally and prevents the replenishment of much needed sediment in southeastern Louisiana.

d. Regional Subsidence and Land Loss. The project area lies in a region of active subsidence. Regional subsidence rates vary from less than 0.5 foot to greater than 5.0 feet per century. Estimated project

site rates average 0.46 foot per century (McFarlan, 1961 and Frazier, 1967). Rates of 5.00 or more feet per century are found in the active delta to the south. The high subsidence and land loss rates result from five major processes. They are:


- (1) Tectonic
 - (a) Sea level rise
 - (b) Basement sinking
 - (c) Faulting
- (2) Consolidation or sediment compaction
- (3) Human influences
 - (a) Water and hydrocarbon withdrawal
 - (b) Commercial activities
 - (c) Construction
- (4) Vegetative modifications
- (5) Erosion

Subsidence within the deltaic plain is a natural process and is expected to continue. The effects may be mitigated by controlled sediment replenishment within marsh environments and areas of prior marsh existence by such methods as breached levees, strategically placed drainage structures, and pumping stations.

The Pontchartrain Basin is experiencing serious shoreline retreat and land loss. Saucier (1963) estimated shoreline retreat at 2 feet per year along Lake Maurepas and 5.4 feet per year along Lake Pontchartrain. Land losses in the immediate project area of the Pontchartrain Basin average 8-10 acres per year.

e. Earthquake History. The region is located in a stable area of low seismicity. The Mississippi River Deltaic Plain is encompassed by "Zone 1" on the Seismic Zone Map of the United States (Figure 2). This indicates that earthquake activity is a relatively rare event and usually less severe than average. Resulting damage to structures or levees in the immediate area can be expected to be minimal.

The only events that are known to have produced motion in the region were a series of New Madrid, Missouri, earthquakes dated 1811 to 1812. These earthquakes were felt in the New Orleans area. However, no direct report or geologic evidence suggests that the zone of damage extended to the study site. A few minor quakes, having occurred in south Louisiana

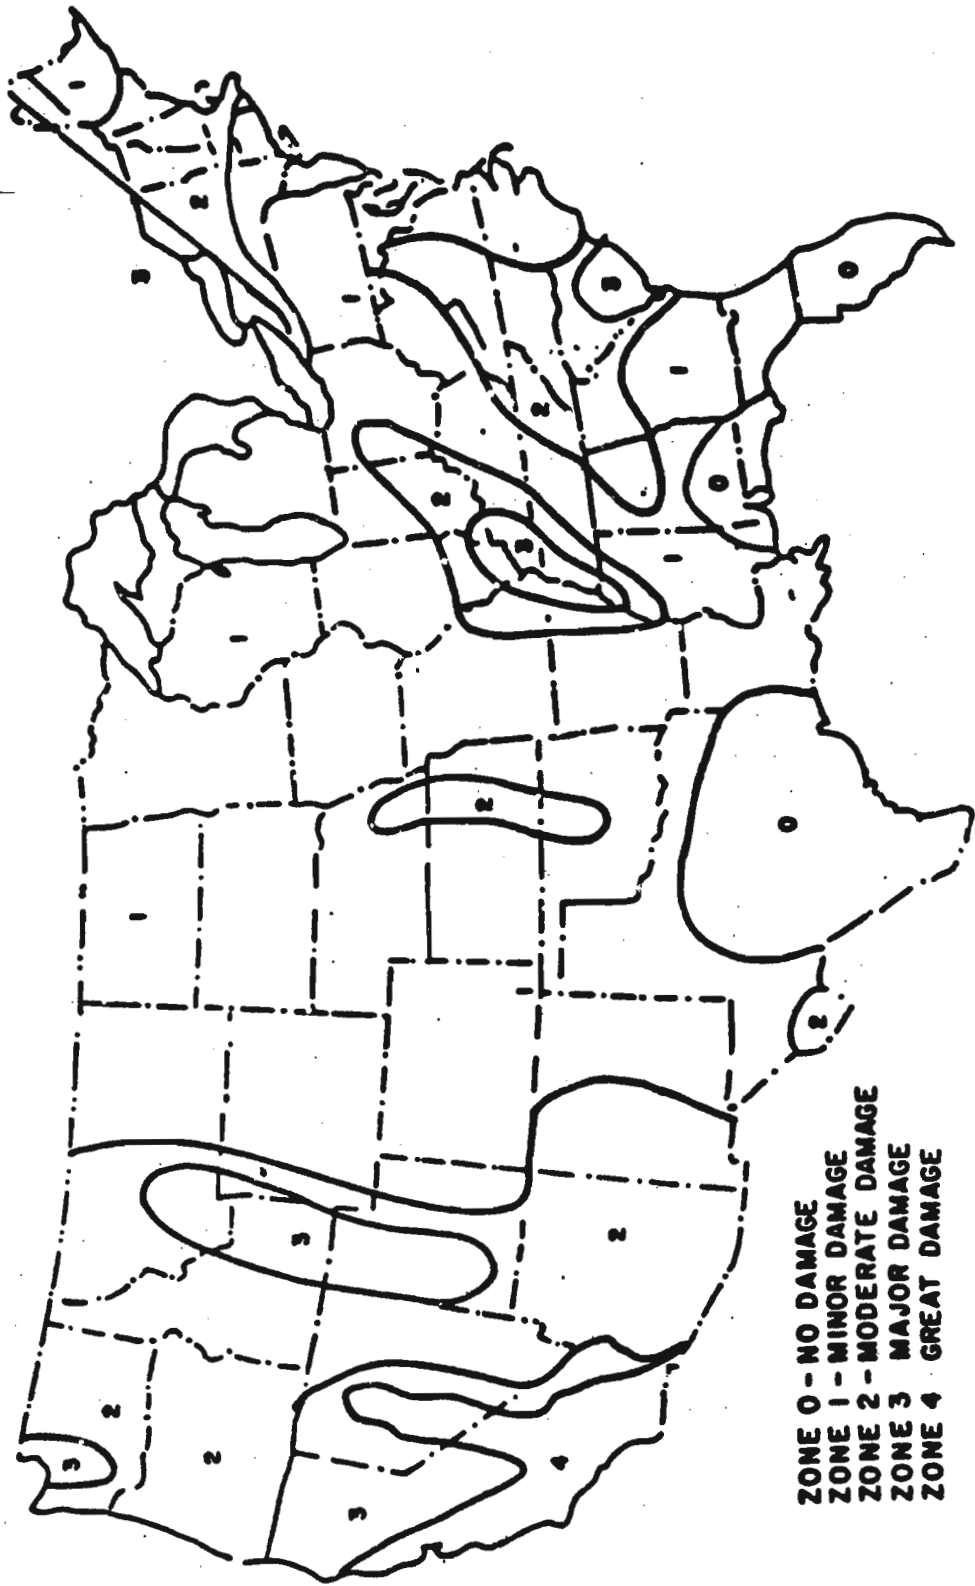

ZONE 0 - NO DAMAGE
 ZONE 1 - MINOR DAMAGE
 ZONE 2 - MODERATE DAMAGE
 ZONE 3 - MAJOR DAMAGE
 ZONE 4 - GREAT DAMAGE

FIG. 2 Schematic Zone Map of the United States

and southwest Texas, may have transmitted vibrations to the area. Calculated ground accelerations show that the greatest ground motions would likely occur from a major earthquake in the New Madrid Zone of the northern Mississippi Embayment. However, none of the calculated motions would exceed 0.05 g.

f. Groundwater. The shallow aquifers of the New Orleans area consist of discontinuous near-surface sands, such as former and present Mississippi River accretionary and distributary-channel deposits. These sands, because of quality and quantity constraints, are of little importance as aquifers. Where present, they are capable of supplying only small quantities of water (less than 50 gal/min).

Four deep freshwater aquifers in close proximity to the project area are: the Gramercy (historically referred to as the 200-foot sand), Norco (400-foot sand), Gonzales-New Orleans (700-foot sand), and the "1,200-foot" sand. The Gonzales-New Orleans aquifer, as determined by the Louisiana Geological Survey, is a good source of potable water within the New Orleans area and is presently being used in various cooling systems in the New Orleans Metropolitan Area. Stratigraphically equivalent sands upriver from New Orleans are without similar nomenclature and are historically referred to simply as older deltaic or pre-Holocene deposits. The project effect on the water quality or volume per local aquifer will be minimal.

g. Mineral Resources. Several hydrocarbon reservoirs are located in the region; however, none are presently in close proximity to the project area.

Any future levee construction will not preclude future oil and gas production or exploration, since directional drilling methods can be utilized.

Shell dredging within the confines of Lake Pontchartrain would not be effected unless an offshore borrow site is selected. Constraints on shell dredging may be enacted to prevent any activity near such a borrow site. Measures may then become necessary to mitigate possible loss of resource at this site.

No other major mineral resources are presently being developed in the area.

20. Site Geology.

a. Site Location and Description. The project is confined to northern Orleans Parish and that portion of the levee that parallels the London Avenue Outfall Canal. This represents approximately 6 miles of levee improvement. The project alignment is nearly normal to the regional geologic strike and traverses hydraulic fill, Holocene surficial marsh and subsurface beach, intradelta, abandoned distributary, lacustrine, prodelta, and marine deposits. A review of geologic profiles A-A' thru F-F' (Plates 37 through 42) details geologic structure parallel to levee centerline. Profile AA-A'A' (Plate 43)

details geologic stratigraphy parallel to the valve structure axis. Profile 1A-1A' (Plate 44) details the stratigraphy perpendicular to the valve structure axis within the canal. Subsurface elevations at the top of Pleistocene average a -60 feet, but vary from approximately -55 to -70 feet. Depth to top of the Pleistocene increases as we move southward from the lakeshore to the pump plant.

Historically, the site stratigraphic sequence indicates a period of aerially exposed Pleistocene prior to an early Holocene marine transgression. Evidence of a gulfwater transgression and the subsequent development of the Pontchartrain Embayment is present as a locally extensive basal bay-sound deposit. The clayey bay-sound deposit averages 20 feet in thickness and provides parenting material for the overlying Pine Island Beach trend. Estimated ages of the beach and bay-sound deposits are respectively 5,000 and 7,000 years.

Isolation of the embayment by the eastward prograding Cocodrie Delta (4,600 to 3,500 years before present) marked the end of marine conditions and the subsequent development of a lacustrine (lake) environment that is apparent from approximate station 140+00 northward. Cocodrie aged deposits appear to be absent or obscured in the immediate area. This is possibly a result of two factors: (1) the deltaic material was eroded after abandonment and (2) the remaining material closely resembles the overlying lacustrine and further testing would be necessary to differentiate.

The later prograding St. Bernard Delta, 2,800-1,700 years ago, represented the last major period of active deltaic sedimentation within the area. The surficial marsh deposit and the southern wedge of prodelta clays were deposited during this period of time. The abandoned distributary located at the southern terminus of the project is a remnant of past St. Bernard deltaic activities. West of the project, marsh type deposits are found within the confines of Lake Pontchartrain. This may be evidence of an expanding lake resulting from shoreline retreat.

The surficial marsh veneer, 5 to 15 feet thick throughout most of the project, represents the last stage of sedimentation in the area. Marsh type sediments are a result of annual Mississippi River overbank flooding and subsequent deposition of clay and silt size particles landward of the natural levees.

A review of borings in the vicinity of the artificial levee indicates that the additional overburden acts as a surcharge, in some instances consolidating the underlying marsh deposit to less than half the original thickness. Along the centerline of the artificial levee, the additional loading of soil has, to a lesser extent, similarly affected the underlying lacustrine deposit.

Borings north of Leon C. Simon Blvd. reveal a 10 to 20 feet thick surficial blanket of hydraulic fill. This fill was placed behind the seawall during the later portion of the 1920's and the early 1930's. The fill is an excellent base for founding structures.

Borings within the confines of the lake reveal a slightly elevated Pleistocene surface and Holocene stratigraphic thinning. This may be indicative of one or a combination of the following: southern stratigraphic dip, deltaic loading, lower subsidence rates, and/or possible normal faulting. Lake Pontchartrain bay-sound deposits are thinner than the onshore equivalent.

b. Detailed Holocene Environmental Descriptions.

(1) Bay-sound deposits are fine to coarse grain sediments bottoming bays and sounds. Average thicknesses are 20 feet in the project area. Reworking of the bottom portion by burrowing marine organisms produces a mottled appearance and inclusions of materials that are distinct from the surrounding sediment. Colors are typically light gray to gray.

(2) Beach deposits are typically fine sands with large quantities of shells and shell fragments. The sands, generally well sorted with few clay lenses, are well suited for founding projects. Subsidence due to soil compaction is relatively minimal. The wedge shaped beach deposit, found throughout most of the project, thins from 40 feet near station 40+00 to 5 feet near Lake Pontchartrain. The base elevation of the deposit remains a relatively constant -50 feet NGVD. This deposit is the remnant Pine Island Beach trend.

(3) An intradelta deposit located at the southern end of the project (station 0+00 to 10+00) flanks the abandoned distributary. It is a relatively coarse grained deposit averaging 10 feet in thickness from approximate elevation -15 to -25 feet NGVD.

(4) Area lacustrine deposits are generally fine grained, thinly stratified, and average 15 feet in thickness. These characteristics are indicative of periodic deposition within a quiescent environment. Organic remains are more prominent in the upper 5 feet. The bottom one-third is characterized by relatively massive clays and an absence of organics.

(5) Approximately ten feet of prodelta clays are found at the southern end of the project overlying the beach deposit. The clays are homogeneous and generally more consolidated than the overlying marsh clays. Moisture contents range from approximately 30 to 40 percent.

(6) The marsh deposits are highly compressible organic soils that typically cover 95 percent of area. They grade vertically downward from peat to organic clays and silts. Generally, soil moisture exceeds 100 percent, color varies from light grey to black, and consistencies vary from very soft to medium.

(7) A 10 feet thick surficial natural levee deposit flanks the abandoned distributary from station 0+00 to 40+00. The deposit is a predominantly fat clay. Generally the deposit exhibits low moisture contents, oxidized zones, medium to stiff consistencies.

(8) An abandoned distributary (Metairie) traverses the southern end of the project area from approximate station 10+00 to 22+00. The channel is a remnant of the St. Bernard deltaic complex. The channel depth in the project vicinity is approximately 70 feet. Silt is the predominant soil type within the channel confines.

c. Detailed Pleistocene Soil Descriptions. The Pleistocene soils are a result of both deltaic and marine deposition. They represent both the regressive and transgressive phases and associated environments of an earlier Mississippi River deltaic system. The soils are, therefore, similar to the overlying Holocene. However, due to dessication, Pleistocene deposits are distinguished by a decrease in moisture contents, a stiffening of consistencies, a decrease in sampling penetration rates, an increase in oxidized sediments, and the presence of calcareous concretions.

d. Foundation Conditions. Representative geologic site conditions are displayed on cross-sections A-A' thru F-F' (Plates 37 thru 42). The massive beach deposit has greatly influenced the stratigraphic geometry of the area. The wedge shaped subsurface beach has prevented an accumulation of deltaic type deposits at the southern end of the project; thus, this area is well suited for project improvement. However, as the beach thins northward, the foundation stability suffers due to a thickening surficial marsh and the development of an underlying lacustrine deposit. However, northward of Leon C. Simon Blvd. the foundation is relatively stable due to an absence of marsh deposits and the placement of hydraulic fill. Potential for additional differential settlement, structural uplift, or need of construction dewatering and its effect of foundation conditions must be addressed.

e. Future Investigations. Subsurface field investigations have been completed, and only occasional future investigations are anticipated if it becomes necessary to verify anomalous subsurface conditions.

21. Conclusion. Current geologic information indicates generally favorable foundation conditions with regard to future construction. Further addition of fill, may result in increased settlement rates, due to lacustrine and marsh soil compaction. Differential settlement may result in areas where organic contents are extremely high and relatively thick. Should future construction in the immediate project vicinity require dewatering local settlement may occur due to oxidation of organics and consolidation of sediment.

FOUNDATION INVESTIGATION AND DESIGN

22. General. This section includes the soils investigations and foundation design for both the valve structure plan and the parallel protection plan. Both plans consist of I-walls, levees, and pile supported structures.

23. Field Exploration. A total of thirteen continuous undisturbed 5 inch diameter soil borings were made in the project area. Borings 1-LUW,

2-LUE, 6-LUG, 3-LUW, 4-LUE, 5-LUW and 5-LUG were made at the levee C/L and protected side levee toe for the parallel protection plan south of Leon C. Simon Blvd. Borings 1-LUG, 2-LUG, centerline of levee; 3-LUG, 6-LUE, protected side toe and 1-ULP, flood side toe; were made north of Leon C. Simon Blvd for the parallel protection plan and the valve structure plan. Boring 4-LUG was made in the C/L of the existing canal for the valve structure plan. The individual logs of these 13 undisturbed borings are shown on plates 45 through 57. A total of 4 general type borings (1-LP, 2-LP, 1-LG, 2-LG) was taken using a 1 7/8 inch ID core barrel or a 1 3/8 inch split spoon sampler. Borings 1-LG and 2-LG were made in the C/L of the existing canal. Borings 1-LP and 2-LP were made at the protected side and flood side of the existing levee. The locations of the undisturbed and general type borings are shown on plate 14 through 16. The boring logs are shown in profile on plates 58 and 59. Sixty nine borings taken by an A-E for the Orleans Levee Board were used in conjunction with the COE borings in the foundation design. Three of the borings were made with a 5 inch diameter Shelby Tube sampling barrel and sixty six of the borings were made with a 3 inch diameter Shelby Tube sampling barrel. The locations of borings taken by the A-E are shown on Sheets 1 through 3 of Appendix A, Volume II, and the boring logs are also contained in Appendix A, Volume II.

24. Laboratory Tests.

a. COE. All samples obtained from the borings were visually classified. Water content determinations were made on all cohesive soil samples. Unconfined Compression (UC) Shear Tests, Atterberg and grain size analysis were made on selected samples of cohesive and granular soils respectively. Water content determinations, (UC) test results and the D_{10} determined from grain size analysis are shown adjacent to the logs on the boring profiles presented on plates 45 through 57. Unconsolidated-Undrained (Q), Consolidated-Undrained (R), and Consolidated Drained (S) shear tests and Consolidation (C) tests were made on representative soil samples obtained from the undisturbed samples. These tests are summarized on the boring logs shown on plates 45 through 57. The individual shear strength data sheets are shown in Appendix A, Volume II.

b. A-E. Laboratory tests consisting of natural water content, unit weight, and either Unconfined Compression (UC), or Unconsolidated-Undrained (Q) one point or 3 point shear tests were performed by the A-E on samples obtained from the A-E borings. Liquid and plastic limit tests were made on selected samples. Laboratory test results are shown in Appendix A, Volume II. (UC) tests, one point and three point (Q) tests in silts and sands were not plotted on the design shear strength profiles.

c. Design Shear Strength. Design shear strength parameters are shown on plates 60 and 61.

BUTTERFLY VALVE PLAN

25. Design Problems

- a. Structural excavation slopes, cantilever and braced sheetpile.
- b. Dewatering and hydrostatic pressure relief required to construct the structure in the dry.
- c. The stabilities of the final slopes of the closure levees and approach levees.
- d. Bearing pile lengths and subgrade reaction data for the valve structure and retaining walls.
- e. Bearing capacity and drainage blanket requirements for the valve structure.

26. Lateral Earth Pressure. Backfill adjacent to the structure and retaining walls will consist of a sand wedge to minimize lateral earth pressure. At rest coefficients (k_0) for the backfill materials were used to determine the lateral earth pressure against the structure and retaining walls. For sand backfill, a lateral earth pressure coefficient of 0.5 was used for design and for clay backfill, a lateral earth pressure coefficient of 0.8 was used. Total unit weights were used above water, and submerged unit weights below the water. The lateral earth pressure diagrams for the construction, operating, and dewatering cases are shown in cross sections on Plate 62.

27. Construction Dewatering and Hydrostatic Pressure Relief. To build the structure in the dry and insure stability of the structure excavation during construction, hydrostatic pressure relief will be provided in the pervious layers in the structure excavation area. Temporary piezometers will be installed in the pervious layers to monitor the pressure during dewatering and pressure relief period. The method of lowering the groundwater is to be left to the construction contractor with performance specifications being prepared on an "end-result" basis. The specifications will allow the use of wells, sumps, pumps, etc., as well as well points. The theoretical radius of influence of 1,167 ft. estimated for dewatering the excavation will include residential homes and buildings on the University of New Orleans campus. The buildings on the UNO campus will be investigated for the type of foundation. If the buildings are on piles no monitoring will be necessary. The many residential homes on the west side of the canal may preclude determination of the foundation type; however, the area where the homes are located consists primarily of silts and sands. The contractor's dewatering proposal should provide for surface control points to measure settlements adjacent to existing structures. Final approval of the proposed system should include provisions for installation of recharge wells if the radius of influence, magnitude of drawdown and soil stratification indicates that settlement will occur. The dewatering system presented on plate 63 is for cost estimating

purposes and for use in evaluating the adequacy of the contractor's proposed hydrostatic pressure relief system.

28. Underseepage and Hydrostatic Pressure Relief

a. Underseepage

(1) Valve Structure. A steel sheet pile cutoff wall will be used beneath the structure to provide protection against detrimental seepage. The location and penetration depth of the sheet pile cutoff wall are shown on Plate 6. Analyses were performed by using a flow net determined with an electric analog. The flow net and calculations are shown in Appendix B.

(2) Apron and Retaining Walls. The sheet pile walls below the apron are for erosion and were not considered in the flow net analysis. The sheet pile walls below the retaining walls are also for erosion protection.

(3) East and West Levee Closure Walls. The sheet pile cutoff wall to EL-33.0 NGVD under the structure, was extended into the east and west levee closure as recommended by EM-1110-2-1913.

b. Hydrostatic Pressure Relief Approach Levees-Valve Structure to Lakefront Levee. Two piezometers were installed by the Orleans Levee Board's A-E in 1985 at Sta 149+00 A-E B/L, west levee toe and 100 ft west of the west levee toe. No top of pipe elevation or ground elevation was taken and only one observation was made. A piezometric headline based on the piezometric data at Orleans Ave Outfall Canal (GDM19) was used. The geological profile for London Ave Outfall Canal displays a more clean sand than at Orleans Ave Outfall Canal; therefore, the pervious strata is probably connected to London Ave Outfall Canal. The above assumptions will be verified after the Orleans Levee Board collects readings on the piezometers. The design piezometric headline was used in the stability analysis and uplift analysis. The stability analysis and uplift analysis indicated that a hydrostatic pressure relief system would not be required. Sheet pile tip elevations for the approach levees were extended based on flow net analysis shown in Appendix B, Volume II.

29. Pile Foundations

a. Ultimate compression and tension pile capacities versus tip elevations developed for 12" square prestressed concrete piles and HP 14x73 steel H piles, are shown on plates 64 and 65. Overburden stresses were limited to $D/B=15$. Soil design parameters are shown on Plate 61. Values of soil to pile frictional resistance, lateral earth pressure coefficients for compression and tension, and bearing capacity factors used to compute pile capacities are shown in Tables 4 and 5. The results of design pile loads versus tip elevations for cost estimating purposes are based on applying factors-of-safety shown in Table 6.

b. During construction, test piles will be driven and load tested in the project area. The results of pile load tests will be used to determine the length of the service piles.

c. The settlement of the valve structure is estimated to be 0.2' from consolidation below the pile tips in the first pleistocene horizon.

d. Subgrade moduli curves for estimating lateral resistance of the soil beneath the structure and pile supported retaining walls are shown on Plate 64.

TABLE 4

Concrete and Timber Piles

	<u>Q-CASE</u>					<u>S-CASE</u>						
	0	K _C	K+	N _C	N _q	0	K _C	K _t	N _C	N _q		
Clay	0°	1	0.7	9	1.0	0°	23°	1.0	0.7	0	10.5	23°
Silt	15°	1	0.5	12.9	4.4	15°	30°	1.0	0.5	0	22.5	30°
Sand	30°	1.25	0.75	0	22.5	30°	30°	1.25	0.75	0	22.5	30°

TABLE 5

Steel H- Piles

	<u>Q-CASE</u>					
	0	K _C	K+	N _C	N _q	
Clay	0°	1.0	0.7	9	1.0	0°
Silt	15°	1.0	0.5	12.9	4.4	7.5
Sand	30°	1.25	0.75	0	22.5	20°

TABLE 6

RECOMMENDED FACTORS OF SAFETY
FOR PILE CAPACITY CURVES

WITH PILE LOAD TEST*

2.0

W/O PILE LOAD TEST

3.0

* A pile load test will be conducted and F.S. = 2.0 will be used for both the Q and S Cases.

30. Shear Stability

a. Construction Slopes - Valve Structure. All stability analysis into the excavation utilized piezometric headlines three feet below the

ground surface. The excavation plan is shown on Plate 5. Stability was determined by the IMVD Method of Planes analysis for a minimum factor of safety of 1.3 with respect to the design shear strength. The borings used to develop a design shear strength profile for the valve structure and for the approach levees COE B/L Sta 0+00 to Sta 31+51 are shown on Plate 61. The stability analysis relative to the excavation for the braced wall is shown on Plate 66. Plate 67 shows the stability analysis from the area of Pratt Dr. into the excavation. A circular wedge stability analysis utilizing Spencer's Method from the UTEX A52 slope stability computer program is also shown for comparison. Plate 68 shows the stability analysis. The height of protection is based on the higher of the maximum experienced wind tide level of 6.5 NGVD with two feet of freeboard or the height of the existing protection (El.10.0). Plate 69 shows the stability of the existing east levee into the dredged bypass channel. A low water elevation of -2.0 NGVD was used during construction. A mass stability analysis was made for the centerline of the west levee into the excavation as shown on Plate 70. Plate 71 shows the stability of the existing east levee into the retaining wall excavation for phase II construction.

b. Final Slopes Structure and Vicinity. The stability of the approach levees, east closure levee and west closure levee was determined by the method of planes analysis. These sections are shown in plan on plate 4. The method of planes analysis was based on a minimum factor of safety of either 1.3 or 1.5 with respect to the (Q) design shear strengths. The factor of safety of 1.5 applies to the protection levees into the valve structure channel. The stability of the east closure levee into the south approach channel is shown on plate 72 for a Lake Stage at EL. 11.5 NGVD and interior Canal Stage at EL. 2.0 NGVD. Plate 73 shows the stability analysis for the east closure levee into the south approach channel for the lake stage at EL. 11.5 NGVD and the interior canal stage tailwater at EL. -5.0 NGVD. No stability analysis were shown for the west closure since (1) the west section is similar to the east closure and (2) the soil shear strengths for the west closure are the same or better than the east closure. The stability analysis for the spur levee and protection levee into the valve structure channel is shown on Plate 74. Plates 75 and 76 are floodside and protected side analyses for the east approach levee into the dredged channel of EL.-12.5 NGVD. Plates 77 and 78 show protected and floodside analyses from E. W/L Sta 6+70 to Sta 18+60 where the existing channel begins. Floodside and protected side analyses for Sta 0+73 to Sta 8+53 W. W/L for the new realigned levee are shown on Plates 79 and 80. From W. W/L Sta 8+53 to Sta 21+00.06, the stratification changes with a deposit of clay, and the realigned levee ties into the existing levee. Plates 81 and 82 show floodside and protected side analyses for the existing levee.

31. I-Walls. The required penetration of the steel sheet piling below ground surface was determined by the method of planes using an "S" shear strength of $c=0$ and $\phi=23^\circ$ for the clay strata, and $\phi=30^\circ$ and $c=0$ for silts. "Q" case design strengths are based on data shown on plate 61. The factors of safety were applied to the design shear strengths as follows: ϕ developed = $\arctan \phi$ (tan ϕ available/factor of safety) and c /factor of safety. Using the resulting shear strengths, net lateral

soil and water pressure diagrams were developed for movement toward each side of the sheet pile. With these pressure distributions, the summation of horizontal forces was equated to zero for various tip penetrations and the overturning moments about the tip of the sheet pile were determined. The required depth of penetration to satisfy the stability criteria was determined where the summation of moments was equal to zero. Following is sheet pile wall design criteria for hurricane protection levees:

TIP PENETRATIONS

Q-CASE

F.S. = 1.5 With water to SWL
F.S. = 1.25 With water to SWL and waveload
F.S. = 1.0 With water to SWL + 2ft freeboard

S-CASE

F.S. = 1.2 With water to SWL and waveload (if applicable)

DEFLECTIONS

Q-CASE F.S. = 1.0 With water to SWL + 2 ft freeboard

BENDING MOMENTS

Governing Tip Penetration Case

If the penetration to head ratio is less than about 3:1, it is increased to 3:1 or to that required by the S-case, F.S. = 1.5, whichever results in the least penetration. The SWL is used to calculate head for penetration to head ratio.

a. Construction Floodwalls. A cantilever floodwall, Plate 83, will be used to transition from the braced wall to the existing levee embankment for the cofferdam of the valve structure excavation. The sheet pile tip was checked for seepage. The analysis is shown in Appendix B, Volume II.

b. Closure Walls and Approach Walls. Stability analysis for the east and west closure walls for the valve structure are shown on Plates 84 thru 86. Plates 87 through 94 show I-wall analyses for flood protection from the valve structure to the Lakefront Levees on both the east and west sides.

c. Braced Walls. A sheet pile braced wall with HP14X73 steel H-pile anchorage will provide flood protection for the excavation during construction of the structure (see Plate 95). The sheet pile tip was extended based on seepage. A seepage analysis is shown in Appendix B, Volume II.

32. Retaining Walls. A deep seated analysis utilizing a 1.3 factor of safety incorporated into the soil properties was performed for various

potential failure surfaces beneath the retaining walls. The analyses are shown on plates 96 and 97. The summation of horizontal driving and resisting forces results in a value that is positive at the base and negative as the elevation of the failure surface is lowered. Since the net driving forces are less than the net at-rest force the structure is assumed to be stable and all loads (vertical and horizontal) must be developed in pile capacity below the slip plane. The difference between the net driving forces at the base and below the base is negative as shown on Plate 96 therefore no load is required to be transferred between the slip plane and the structure. For Plate 97 the difference between the net driving forces at the base El. -17.0 and at the critical slip plane El. -19.0 is positive and this load will be transferred to the structure by the sheet pile cutoff wall.

33. Levee Settlements. The following settlement estimates were based on empirical data and theoretical analysis. No consolidation is expected at the interface of the valve structure and east or west levee closure; however, shrinkage of the fully compacted fill will result in 0.25 ft of settlement. The settlement of the east levee closure is estimated at 1.5 ft based on theoretical analysis. The estimated settlement of the northwest approach levee at the valve structure is 1.5 ft which is shrinkage of the levee fill. The southwest approach levee at the valve structure has an estimated settlement of 1 ft based on a net levee crown of 10.0 NGVD.

34. Bearing Capacity & Drainage Blanket. The valve structure apron will be founded on a sand strata extending from El.-17.0 NGVD to El.-41.0 NGVD. Plate 98 shows the equations used in the bearing capacity analysis. The equations are based on a conservative relation developed by Terazaghi and Peck (1948) between standard penetration tests, loads and settlements. Based on the graph of SPT versus depth for Bor 4-LUG and $\theta=30^\circ$ for the sand, a value of $N=10$ was utilized in the bearing capacity equations. No consolidation settlements are expected since the weight being removed is greater than the weight of the apron. A drainage blanket is provided under the apron to dissipate excess pressures when the low water case of El.-5.0 NGVD occurs. Calculations are shown on Plate 98.

PARALLEL PROTECTION PLAN

35. Design Problems

a. Stability of the floodwall to the protected side because of limited rights of way with property lines at the toe or on the slope of the levees.

b. The stability of the floodwalls into the canal for the low water case El.-5.0 NGVD.

c. Six highway bridges and one railroad bridge over the canal with Gentilly Blvd bridge slab 8 ft below the design SWL.

d. Two pumping stations and a syphon structure along the canal which require fronting protection and reverse flow protection for the discharge tube.

- e. The buried beach sand and its connection to the canal.
- f. Past and possible future scour problems along the canal.
- g. Pile capacities of the existing bridges for floodproofing.
- h. Pile driving near existing structures.

36. Underseepage. The existing bridge cutoff sheet pile walls will be utilized at Mirabeau Ave, Robert E. Lee Blvd, and Leon C. Simon Blvd. At the Benefit St. and the Southern Railroad bridges, floodgates will be installed with sheet pile cutoff walls. At Gentilly Blvd a new sheet pile cutoff wall will be installed. At Filmore Ave a new sheet pile cutoff wall will be installed unless the existing sheet pile cutoff wall can be verified.

37. Hydrostatic Pressure Relief. Two piezometers were installed in 1985 by the Orleans Levee Board's A-E at Sta 101+00 A-E B/L west levee toe and 75 ft. west of the west levee toe. No top of pipe elevation or ground elevation was taken, and only one observation was made. Twelve COE piezometers were installed in 1970 at the Mirabeau Ave Bridge at A-E B/L Sta 69+40. Locations are shown in Table 7. Piezometric readings for the COE piezometers were taken in 1970 and 1971. The readings are shown in Appendix B, Volume II. A piezometric headline based on the ground surface and the past piezometric readings was used. The above assumptions will be verified after the Orleans Levee Board collects readings on their piezometers. The design piezometric headline was used in the stability analyses and uplift analyses.

TABLE 7

COE PIEZOMETERS

<u>PIEZOMETERS</u>	<u>A-E B/L STATION</u>	<u>LOCATION</u>
1-E	69+40 EAST	Floodside edge of floodwall
2-E	69+40 EAST	12.5 ft protected side centerline of floodwall
3-E	69+40 EAST	39.2 ft protected side centerline of floodwall
4-E	69+40 EAST	114.2 ft protected side centerline of floodwall
5-E	69+40 EAST	271.7 ft protected side centerline of floodwall
1-W	69+40 WEST	Floodside edge of floodwall
2-W	69+40 WEST	15 ft protected side centerline of floodwall

TABLE 7 (con't)

COE PIEZOMETERS

<u>PIEZOMETERS</u>	<u>A-E B/L STATION</u>	<u>LOCATION</u>
3-W	69+40 WEST	7.3 ft west bottom concrete step
4-W	69+40 WEST	75 ft west piezometer 3-W
5-W	69+40 WEST	225 ft west piezometer 3-W

38. Pile Foundations.

a. Ultimate compression and tension pile capacities versus tip elevations were developed for 12" square prestressed concrete piles, timber piles and 12" diameter steel pipe piles. Overburden stresses were limited to D/B=15 in the sands or a maximum limiting resistance of less than 2.0 ksf in S-case clays. Soil design parameters are shown on plate 60. Values used in pile capacity calculations are shown in Tables 4 and 5. Pile capacities were estimated for the existing bridge piles which are primarily 12" diameter steel pipe piles in the canal and timber piles in the abutments. The results of design pile loads versus tip elevations for cost estimating purposes are based on applying factors-of-safety shown in Table 6.

b. During construction, test piles will be driven and load tested for the floodgates or for the bridge floodproofing plan of protection, whichever plan is selected. The results of the pile load tests will be used to determine the length of the service piles.

c. No settlement is expected for the bridge flood proofing since primarily tension piles will be required.

d. Subgrade moduli curves for estimating lateral resistance of the soil beneath the floodgates and pile supported T-walls were developed.

39. Shear Stability. Plates 99 and 100 show typical design sections for the parallel protection plan from A-E B/L Sta 0+00 (pumping station at end of canal) to A-E B/L Sta 152+50. From A-E B/L Sta 152+50 to the Lakefront Levee the design section is the same for both the Valve Structure Plan and the Lateral Protection Plan. Stability was determined by the LMVD Method of Planes analysis based on a minimum factor of safety of 1.3 with respect to the design shear strength. The borings used to develop a design shear strength profile for the parallel protection plan are shown on Plates 60 and 61. Since the valve structure plan is the approved plan only a few stability analyses are presented. Plates 101 and 102 are floodside and protected side analyses for a section of floodwall in Soils Reach 1 with very limited protected side rights of way. Plates 103 and 104 are floodside and protected side analysis for an I-wall in levee section where there is sufficient area to increase the protected side embankment and reduce the head to penetration ratio.

(3) Specification Requirements. Concrete construction will be specified using CW-03301, entitled "Cast-In-Place Structural Concrete" as a guide. Because of the nature of local aggregates, low alkali cementitious materials will be specified.

(4) Commercial Ready Mix. Ready mix concrete meeting the requirements of this project and produced from batch plants meeting the guidelines of Cast-in-Place Structural Concrete (CW-03301) is available from several area ready mix companies.

(5) Sand and Gravel. For this project, 3/4" and either 1 1/2" or 1" nominal maximum size coarse aggregate will be used. Several area sources are capable of furnishing sand and/or gravel meeting ASTM quality and ASTM or Louisiana State Department of Transportation and Development gradation requirements.

b. Other Materials.

(1) Rip-Rap. Stone is available from Corps approved sources in Arkansas, Missouri, Kentucky and Illinois for the 3,100 tons of riprap needed.

(2) Shell. The 975 cubic yards of clam shell required can be obtained from adjacent Lake Pontchartrain.

(3) Soil. The levee fill material will be hauled clay which will be obtained from a borrow area in the Bonnet Carre' Spillway. The material will be transported by dump trucks. Soil borings of the borrow material are to be obtained during preparation of plans and specifications for construction. Because of the high percentage of fines in the existing levee it was assumed that only 50 percent of the existing levee material could be reused in the construction of the new realigned levee.

DESCRIPTION OF PROPOSED STRUCTURES AND IMPROVEMENTS
RECOMMENDED PLAN - BUTTERFLY VALVE STRUCTURE

44. Butterfly Valve Structure. The proposed structure will consist of reinforced concrete components and steel butterfly valves (gates). Operation of the structure is based on the theory of vertical, self operating, eccentrically pinned, butterfly valves. Under normal circumstances, the valves will be maintained in a passive, open position to allow pumping of interior drainage into Lake Pontchartrain. When a hurricane approaches, the valves would be placed in the active (automatic) mode. In this case, the valves will remain open when the water level in the outfall canal exceeds that on the lake side of the structure but would close when the water level on the lake side of the structure is greater than that in the outfall canal. Closure of this type would normally be in response to the lake side water level rising due to a hurricane driven surge. In the open (trimmed) position, the axis of each valve will be rotated 12 degrees from the center line of

it's gate bay. During a surge flow, the eccentricity of the pin and the 12 degree offset (trim) will induce closure. This self-operating feature will permit continuous operation of the pumping station during a hurricane. This will be possible because the valves will prevent surge flows from entering the outfall canal and will automatically reopen when the water level on the lakeside of the control structure recedes to a level below that in the outfall canal. When the threat of further hurricane induce surges has passed, the valves will be returned to their passive, open condition. Along with the above described self-operating feature, machinery will be provided to permit manual operation of the valves. This would only be required in the event of a malfunction of the proposed automatic operating system.

The butterfly valve structure will contain the following features:

a. Gate Bays. The structure will have eight gate bays. They will be constructed in three monoliths - two abutment and one interior - and will be found on 12" x 12" prestressed concrete piles. Each gate bay will provide a 28' x 16' opening with a sill elevation of -10.0 N.G.V.D. One set of steel sheet pile dewatering bulkheads and structural steel needle girders shall be provided and each gate bay will have recesses for their installation to allow dewatering for maintenance and/or repairs. Protection against seepage under the structure will be provided by a steel sheet pile cutoff extending to elevation -33.0. For details, see plates 6, 9, and 10.

b. Approach Aprons. The approach aprons shall be reinforced concrete monoliths extending 25 feet on either side of the gate bay monoliths. The interior monoliths shall be soil founded slabs with underslab drainage blankets. The drainage blankets shall consist of a perforated pipe and layers of gravel and sand that are designed to relieve and protect against the build-up of excess uplift pressure under the soil founded slabs. The exterior monoliths shall be inverted T-type walls founded 12" x 12" prestressed concrete piles. Protection against erosion under the aprons shall be provided by steel sheet pile cutoffs extending to elevation -25.0. For details, see plate 6.

c. Retaining Walls. Four reinforced concrete retaining walls shall be incorporated into the structure - one at each corner. Each of the retaining walls shall be an inverted T-type wall founded on 12" x 12" prestressed concrete piles. Drainage of the backfill behind each of these walls shall be provided to protected against ponding water and the build up of excess pressures against the walls. The walls will have a top elevation of 6.0 and will extend out from the structure at approximately 45 degrees angles except for the southwest wall which will be constructed in a 60-foot radius to help ensure proper flow patterns of water through the structure. For details, see plate 12.

d. Valves. The butterfly valves shall be double skin plated structural steel gates with vertical and horizontal ribs. These valves will be supported in the structure by a vertically pinned shaft. The bottom pintle will be a spherical bearing. The ball will be stainless steel and the bearing will be a high lead bronze such as ASTM B 584-932. The top hinge will be a commercially available spherical

roller bearing. The valves will be completely sealed and equipped with a ballasting system which will permit them to be floated to and from the structure and sunk into their final position. For details of the valves and the design of the hinge and pintle, see plates 11 and 13.

e. Machinery House. A machinery house spanning the length of the structure shall be located over the valves. This reinforced concrete house will protect the mechanical equipment associated with the gates as well as provide flood protection above elevation 8.5. For details, see plates 6, 9 and 10.

f. Dewatering Bulkheads and Needle Girders. these items shall be provided as stated in paragraph 44a above. The bulkheads shall be PZ 27 steel sheet piling framed with structural steel members to form a single diaphragm which can be placed in a gate bay to allow dewatering. The needle girders shall be standard rolled structural steel members (W 16 x 67 and W 24 X 131) against which the bulkheads will bear when installed.

45. Floodwalls. I-type floodwalls consisting of steel sheet piling capped with reinforced concrete shall be provided as stated below. The reinforced concrete caps shall be architecturally treated with a fractured-fin finish on both sides for improved aesthetic quality.

a. Sta. 0+00 West W/L to Sta. 21+00.60 West W/L. This floodwall is on the west bank of the London Avenue Canal. At Sta. 0+00 West W/L it will tie into the Butterfly Valve Structure and at Sta. 21+00.60 West W/L it will be tied into the existing Lakefront Levee system. The top elevation of this wall shall be 14.0 (gross) and it will transition up to elevation 18.5 (gross) at the Lakefront levee. See plates 3 and 4.

b. Sta. 1+84 East W/L to Sta. 18+60.00 East W/L. This floodwall follows the east bank of the London Avenue Canal. At Sta. 1+84 East W/L it will tie into the channel closure I-wall and at Sta. 18+60.00 East W/L it will be tied into the existing Lakefront Levee System. The top elevation of this wall shall be 14.5 (gross) and it will transition up to elevation 18.0 (gross) at the Lakefront levee. See plates 3 and 4.

46. Levees.

a. Channel Closure. A combination earth embankment and I-wall will close the bypass channel after completion of the structure. The embankment will have a 10-foot wide crown at elevation 8.5 (gross) N.G.V.D. and the I-wall will be constructed in the embankment crown to elevation 14.5 (gross). (See Plates 4 and 8).

b. Spur Dike. An earthen spur dike will be constructed on the pumping station side of the structure adjacent to the east levee. The purpose of this dike is to train flow through the structure in such a way as not to cause turbulent and debilitating flow patterns. The dike will be constructed as a 50-foot wide berm off of the east levee at elevation 6.5 (gross). From that point, the dike will slope 1V on 3H down to the canal bottom. For details, see Plates 4 and 8.

c. West Levee Realignment. The existing levee on the west side of the canal shall be realigned to allow for proper placement of the new structure. The realigned portion shall be constructed of compacted clay material in a single lift and shall have a 10-foot wide crown at elevation 8.6 (gross). The floodwall described in paragraph 44a above will subsequently be built on the crown of this new levee. For details and alignment of the new portion of levee, see Plates 2, 4, and 8.

47. Operating Machinery. The machinery is designed for both automatic and manual gate operation. In the automatic mode, gate movement is generated by hydraulic forces acting on the gate due to variations in water levels on either side of the control structure. In this mode the machinery acts as a dampener and shock absorber. Damping time will be field adjustable and accomplished using two hydraulic cylinders and a set of parallel, adjustable flow control valves. One of these valves will be nonpressure compensated and will provide for low pressure, below 200 psi, damping. The other valve will be pressure compensating and will provide for damping when the system pressure exceeds 200 psi. Manual operation of the gate is accomplished by powering the damping cylinders with a hydraulic power unit consisting of a hydraulic pump driven by an electric motor. In this manner, approximately 417 to 513 Kip-Ft of torque can be applied at a gate's hinge to swing it in either direction. A diesel powered generator will be installed to provide on site backup emergency electrical power.

Also incorporated into the machinery is a spring. It is designed to assist in closing a gate when the system is in the automatic mode, i.e., when closing forces are generated by higher water levels in the lake than in the canal. The spring aids closing by providing a preliminary closing torque of approximately 10 Kip-Ft when the gate is fully open and lesser torques as the gate moves towards the closed position. Since the opening forces due to drainage pumping create torques of approximately 20 to 25 Kip-Ft, the spring loading will not increase the head across the structure under normal operating conditions.

48. Gate Bearings. The pintle will be a spherical bearing. The ball will be stainless steel and the bearing will be a high lead bronze such as ASTM B 584-932. The top bearing or hinge will be a commercially available spherical roller bearing. Plate 13 illustrates the machinery layout and the design of the hinge and pintle.

49. Drainage Facilities and Utility Lines. There are no known drainage facilities or utility lines which will be impacted by this project.

50. Cathodic Protection and Corrosion Control.

a. Cathodic Protection for Sheet Piling. Steel sheet piling will be bonded together to obtain electrical continuity and no additional corrosion protection measures will be provided. The bond will be formed by welding a continuous No. 6 reinforcing bar to the top of the piles. At monolith joints, where reinforcing is discontinuous, flexible jumpers, insulated with cross-linked polyethylene, will be welded or

brazed to the adjacent piles, 3 inches below the bottom of the concrete. Cathodic protection can be installed in the future if the need arises.

b. Corrosion Control. The steel butterfly gates, corner plates and all other ferrous metal components shall be stainless steel, galvanized or coated with a vinyl paint system, as appropriate, for corrosion control.

BUTTERFLY VALVE STRUCTURE STRUCTURAL DESIGN

51. Design Cases. The following load cases were used for the preliminary design of the structural components of the butterfly valve structure. Additional loading cases will be considered in the final design as necessary.

a. Construction Case. This case considers the structural components during construction with backfill in place prior to watering of the structure.

b. Maximum Water Level. This case corresponds to the maximum water level under normal operating conditions. Under this condition the pumping station will be discharging maximum flow, the structure gates will be open and both sides of the structure will be subject to the same maximum water elevation of 11.5 NGVD.

c. Minimum Water Level. This case represents the lowest water level that the structure is anticipated to experience (i.e., the operating case that most closely reflects the construction case) under normal operating conditions. In this case, the pumping station will be discharging minimum flow, the lake will be at its lowest anticipated level, the structure gates will remain open and both sides of the structure will be subject to the same minimum water elevation of -5.0.

d. Maximum Stage with Project Hurricane. This condition combines a normal canal stage with the maximum hurricane driven surge from the lake against the structure. In this case, the structure gates will be closed creating the maximum differential head across the structure.

e. Minimum Stage with Project Hurricane. This condition combines the lowest anticipated canal stage with the maximum hurricane driven surge from the lake against the structure. In this case, the structure gates will be closed creating the maximum differential head across the structure. The water elevations used for this case were 7.0 on the lake side of the structure and -5.0 on the canal side.

f. One Bay Dewatered. This case is a maintenance condition which considered maximum normal water levels with one bay dewatered.

g. Earthquake. Structural components were checked for earthquake forces due to the dynamic actions of the structural mass, the adjacent water and the adjacent earth. Earthquake loadings were combined with normal operating condition water levels in the direction resulting in the most severe combined loading.

h. I-Walls. The structural design of the steel sheet pile and reinforced concrete for the I-type floodwalls was based on the following cases:

Case I :Q-Case with water to still water level and a factor of safety, FS = 1.5

Case II :Q-Case with water to still water level plus 2' of freeboard (top of wall) and a factor of safety, FS=1.0

CASE III :S-Case with water to still water level and a factor of safety, FS=1.2

52. Design Criteria.

a. General. The structural designs presented herein for the butterfly valve structure plan comply with standard engineering practice and criteria set forth in Engineering Manuals and Engineering Technical Letters for civil works construction published by the Office, Chief of Engineers.

b. Structural Steel. The design of steel structures is in accordance with the requirements of the allowable working stresses recommended in "Working Stresses for Structural Design", EM 1110-1-2101 dated 1 November 1963 and amendment No. 2 dated 7 January 1972. The basic working stress for ASTM, A-36 steel is 18,000 psi. Steel for steel sheet piling will meet the requirements of ASTM A328, "Standard Specification for Steel Sheet Piling".

c. Reinforced Concrete. The design of reinforced concrete structures is in accordance with the requirements of the strength design method of the current ACI Building Code, as modified by the guidelines for "Strength Design Criteria for Reinforced Concrete Hydraulic Structures", ETL 1110-2-312 dated 10 March 1988, which supersedes ETL 1110-2-265 dated 15 September 1981. Pertinent stresses are tabulated below:

f'c	3,000 psi
fy (grade 60 steel)	48,000 psi (flexure)
	60,000 psi (embedment)
Maximum flexural reinforcement	0.25 x balance ratio
Minimum flexural reinforcement	200 / fy
f'c (prestressed concrete piles)	5,000 psi
fu (prestressed strands, GR. 270)	270,000 psi

d. Unit Weights. The following unit weights were used in design calculations:

<u>Item</u>	<u>Lbs. per cubic foot</u>
Water	62.5
Concrete	150.0
Steel	490.0
Gravel	110.0
Riprap	132.0
Saturated Sand	122.0
Saturated Clay	110.0
Saturated Shell	117.0
Saturated Silt	117.0

e. Uniform Live Loads. The following values for uniform live loads were used for design:

<u>Item</u>	<u>Lbs. per square foot</u>
Machinery Room	
- Floors	100
- Roofs	20

ALTERNATE PLAN - PARALLEL PROTECTION

53. General. An alternative means of providing hurricane protection of the project area, in lieu of the butterfly valve structure, would be to construct floodwalls along both banks of the London Ave Outfall Canal. This alternative would require demolition of the deficient existing floodwall, providing access at two bridge locations, water-proofing five bridges, providing pedestrian bridge access at the Gregory Junior High School, removing 3 pedestrian bridges constructing fronting protection systems at the New Orleans Sewerage and Water Board Drainage Pumping Station Numbers 3 and 4, and the modification of existing utilities.

A description of the above required work is as follows:

54. Floodwalls.

a. General. The existing flood protection system along both sides of the London Avenue Outfall Canal consists of earthen levees and concrete-capped M-115 steel sheet pile I-walls. The M-115 steel sheet pile between Prentiss Avenue (Sta. 103+00) and Robert E. Lee Blvd. (Sta. 120+10), on the east side of the canal, was replaced with uncapped PZ-27 steel sheet piles by the Orleans Levee Board in 1982.

M-115 sheet piling is a narrow corrugation, low section modulus sheet pile. The existing piling is badly corroded in many places thereby making it unfeasible for it to be used to upgrade the existing flood protection system. Therefore, the existing system must be removed and replaced, except for the PZ-27 steel sheet pile which will be

incorporated into the new flood protection system. The new floodwalls will tie into the existing lakefront levee at the northern end, and into the proposed frontal protection system for Sewerage and Water Board's Pumping Station No. 3 at the southern end of the canal. Plates 14 through 19 depict the new flood protection system.

b. T-Walls. An inverted T-Type floodwall founded on HP 12 x 53 steel H-piles with a steel sheet pile seepage cut-off will be constructed between Sta. 59+00 and Sta. 120+10 on the east side of the canal. The use of steel H-piles in this reach is necessary due to the close proximity of residential houses which would be subject to excessive vibrations if prestressed concrete piles were used. The top of the T-Wall slab will be embedded 2 feet below the levee crown. The existing PZ-27, between Sta. 103+00 and Sta. 120+10 on the east side of the canal, will be driven to the required tip elevation for seepage cut-off. Expansion joints in the floodwall will be spaced approximately 30 feet apart, adjust to fall at the steel sheet pile interlocks. Both sides of the new T-wall will be architecturally treated with a fractured fin finish for improved aesthetic quality. For typical T-Wall monolith, see Plate 20A.

c. I-Walls. An I-type floodwall consisting of steel sheet piling capped with reinforced concrete shall be constructed at all other areas on both sides of the canal. The concrete portion of the floodwall will extend from 2 feet below the canal side finished levee crown elevation to the required protection height. Expansion joints in the floodwall will be spaced approximately 30 feet apart, adjusted to fall at the steel sheet pile interlocks. Both sides of the new I-wall will be architecturally treated with a fractured fin finish for improved aesthetic quality. For typical I-wall sections, see Plate 20.

55. Bridges. There are nine bridges crossing the London Avenue Outfall Canal. They are as follows:

1. Southern Railroad Bridge
2. Benefit St. Bridge
3. Interstate 610 Bridge, East Bound
4. Interstate 610 Bridge, West Bound
5. Gentilly Blvd. Bridge
6. Mirabeau Ave. Bridge
7. Filmore Ave. Bridge
8. Robert E. Lee Blvd. Bridge
9. Leon C. Simon Blvd. Bridge

Seven of the above bridges are below the level of protection required under this plan. During the approach of a hurricane, these bridges function as primary evacuation routes for residents of this area. Therefore, it is necessary to maintain these bridges open to traffic during the approach of a major storm. Information regarding the bridge cross sections were taken from available as-built plans. The following modifications are proposed:

a. Southern Railroad Bridge: Steel swing gates will be constructed at both bridge approaches where the railroad crosses the floodwalls. A

steel sheetpile cutoff will be provided for underseepage at each gate monolith. Each gate monolith will have a 31' -3" opening. For typical sections and details, see Plates 22 through 24.

b. Benefit St. Bridge: This two lane bridge handles only localized traffic, and is in close proximity to the Gentilly Blvd. Bridge, for which vehicular access will be maintained. Therefore, we will construct bottom roller gates at both bridge approaches. A steel sheet pile cutoff will be provided for underseepage at each gate monolith. Each gate monolith will have a 30' -0" opening. For typical sections and details, see Plates 25 through 27.

c. Interstate 610 Bridges: These two elevated structures, both east bound and west bound, provide adequate vertical clearance above the proposed floodwall height needed for flood protection. The lowest elevation of the bottom of the steel girders is elevation 15.0 NGVD. Construction of new floodwalls under these existing structures will pose some problems, but modification to the bridge structures will not be necessary.

d. Gentilly Blvd. Bridge: Modification to this bridge entails the removal of the existing deck; installing precast, prestressed concrete piles at each bent to resist uplift; and installing a new concrete watertight deck and parapet walls. See Plates 30, 31 and 32 for details.

e. Mirabeau Avenue and Filmore Avenue Bridges: Modification to these bridges entail the removal of the existing decks; installing new steel girders along the exterior faces of the existing pile caps; installing tension connectors to the steel girders, piles and caps; and installing new concrete watertight decks, parapet walls and pedestrian sidewalks. See Plates 30 and 31 for details.

f. Robert E. Lee Blvd. Bridge: Modification to this bridge entails the removal of the existing deck; installing new steel girders along the exterior faces of the existing pile caps; installing precast, prestressed concrete piles at each bent to resist uplift; and installing a new concrete watertight deck, parapet walls and pedestrian sidewalks. See Plates 30, 31 and 32 for details.

g. Leon C. Simon Blvd. Bridge: The existing bridge deck is watertight and replacement is not necessary. Modification to this bridge entails installing tension connectors to the steel girders, concrete caps and piles; and constructing new watertight parapet walls. See Plates 30 and 31 for details.

All of the existing bridges except Gentilly Blvd. and Filmore Ave. have adequate seepage cutoff sheetpiling at the end abutments. The proposed floodwalls will tie into the existing seepage cutoff and parapet walls for continuity of flood protection.

56. Pedestrian Bridges. There are a total of four pedestrian bridges that cross the London Avenue Outfall Canal. The pedestrian bridge

located at approximate Sta. 49+88 that serves the Gregory Junior High School will be retained and have pedestrian gate openings provided where the bridge crosses the proposed floodwalls on both sides of the canal. All other remaining pedestrian bridges shall be removed and pedestrian sidewalks incorporated into the adjacent vehicular bridges. For typical sections and details of Pedestrian Gate Monolith, see Plates 28 and 29.

57. New Orleans Sewerage and Water Board Drainage Pumping Station No. 3. This pumping station is located just north of the intersection of N. Broad Avenue and London Avenue and marks the beginning of the London Avenue Outfall Canal. Being situated across the south end of the canal, the current level of flood protection is provided by the structure of the station itself. The walls of the discharge basin are then integrated with the earthen levee and floodwall system of the canal on the east and west sides to complete the system of flood protection. Increased flood protection across the front of the station will be provided by constructing a new concrete T-Wall with sluice gates immediately in front of the existing discharge basin. This new wall shall extend laterally between the discharge basin walls on either side and will be supported on 14" x 14" prestressed concrete piles. The discharge piles will be extended and tied into the sluice gates. Sluice gates shall also be provided in front of the existing flow diversion flood gate on the east side of the station which permits certain pumps within the station to pump either directly to Lake Pontchartrain or to divert discharge to N.O.S. & W.B. Pumping Station No. 5. The existing discharge basin walls, from the new fronting protection system to the proposed new swing gate monolith at the Southern Railroad bridge crossing, will be raised to the required elevation of 14.4 N.G.V.D.

Selection of the parallel protection plan alternative would require the preparation of a separate Detailed Design Memorandum, (DDM), for the fronting protection system of this drainage structure.

58. New Orleans Sewerage and Water Board Drainage Pumping Station No. 4. This pumping station is located on the east bank of London Avenue Outfall Canal at Prentiss Avenue. Being situated parallel with the flow of the canal, existing flood protection is provided by the earthen levee and floodwall system of the canal being linked with the foundation and building structure of the station.

Increased flood protection will be provided by constructing a new concrete T-wall with sluice gates, supported by 14" x 14" prestressed concrete piles, immediately in front of the existing discharge basin culverts. The existing discharge culverts will be extended to this new frontal protection system. The centrifugal pump discharge bay at the south end of the structure is to receive a new concrete wall facing against the existing building. This wall is to extend laterally between the walls of the discharge basin and vertically from the top of the existing discharge tubes up to the required elevation of 14.4 NGVD. A frontal protection system will also be provided with sluice gates immediately in front of this discharge basin.

Selection of the parallel protection plan alternative would require the preparation of a separate Detailed Design Memorandum, DDM, for the fronting protection system of this drainage structure.

59. Structural Design. The structural designs presented herein for the parallel protection plan comply with standard engineering practice and criteria set forth in Engineering Manuals and Engineering Technical Letters for civil works construction published by the Office, Chief of Engineers.

a. Structural Steel. The design of steel structures is in accordance with paragraph 52b above.

b. Reinforced Concrete. The design of reinforced concrete structures is in accordance with paragraph 52c above.

60. Design Criteria. The design grade elevations, tabulated below, are based on the still water level (SWL), plus 2 feet of freeboard and 6 inches of projected settlement.

<u>Station Limits</u>	<u>Design Grade</u>
0+00 to 120+08	EL. 14.4
120+42 to 127+15	EL. 14.1
127+85 to 152+50	EL. 14.0
152+50 to 158+50, Transition from	EL. 14.0 to EL. 18.5, West Side
Transition from	EL. 14.0 to EL. 18.0, East Side
158+50 to 159+70	EL. 18.5, West Side
	EL. 18.0, East Side

a. I-Wall Steel Sheet Piling. The structure of all steel sheet pile and reinforced concrete for the I-type floodwalls was based on the following cases:

CASE I: Q-Case with water to still water level and a factor of safety, FS = 1.5

CASE II: Q-Case with water to still water level plus 2' of freeboard (top of wall) and a factor of safety, FS=1.0

CASE III: S-Case with water to still water level and a factor of safety, FS=1.2

CASE IV: Water at low pool level with lateral earth pressure, where applicable.

b. T-Wall Monoliths: The pile designs presented herein are based on the use of a pile test and are designed with a factor of safety = 2.0 The following loading conditions were analyzed:

CASE I: Static water pressure to SWL, no wind, impervious sheet pile cut-off, no dynamic wave force (100% forces used).

- CASE II: Static water pressure to SWL, no wind, pervious sheet pile cut-off, no dynamic wave force (100% forces used).
- CASE III: Static water pressure with water level 2 feet above SWL, no wind, impervious sheet pile cutoff, no dynamic wave force (75% forces used)
- CASE IV: Static water pressure with water level 2 feet above SWL, no wind, pervious sheet pile cutoff, no dynamic wave force (75% forces used).
- CASE V: No water, no wind (100% forces used).
- CASE VI: No water, wind from land side (75% forces used).
- CASE VII: No water, wind from canal side (75% forces used).

c. Steel Gate Monoliths: The pile designs presented herein are based on the use of a pile test and are designed with a factor of safety = 2.0. The following loading conditions were analyzed:

- CASE I: Gate closed, static water pressure to SWL, no wind, impervious sheet pile cutoff, no dynamic wave force (100% forces used).
- CASE II: Gate closed, static water pressure to SWL, no wind, pervious sheet pile cutoff, no dynamic wave force (100% forces used).
- CASE III: Gate closed, static water pressure with water level 2 feet above SWL, no wind, impervious sheet pile cut-off, no dynamic wave force (75% forces used).
- CASE IV: Gate closed, static water pressure with water level 2 feet above SWL, no wind, pervious sheet pile cutoff, no dynamic wave force (75% forces used).
- CASE V: Gate open, no wind, truck or train on land side edge of base slab (100% forces used).
- CASE VI: Gate open, no wind, truck or train on canal side edge of base slab (100% forces used).
- CASE VII: Gate open, wind from land side, truck or train on canal side edge of base slab (75% forces used).
- CASE VIII: Gate open, wind from canal side, truck or train on land side edge of base slab (75% forces used).

61. Cathodic Protection and Corrosion Control. Cathodic protection and corrosion control for steel sheet piling, steel gates, corner plates and all other ferrous metal components of the parallel protection plan shall be provided as stated in paragraph 50.

ACCESS ROADS

62. Access Roads Butterfly Valve.

Vehicular access to the project site is available via many public roads. Major thoroughfares which provide access are Lakeshore Drive and Leon C. Simon Blvd. and Pratt Drive traverses the western side of the area. A new access road will be constructed from Pratt Drive to a parking area on the west side of the structure.

METHOD OF CONSTRUCTION BUTTERFLY VALVE PLAN

63. General. Construction will begin with installation of the cantilever and H-pile braced cofferdams and excavation of the bypass channel. Water within the cofferdam will be pumped out, a dewatering system installed and excavation will proceed to elevation -17.0 NGVD. When the structure and the northwest, southwest and southeast retaining walls are completed, the spur dike, the west closure area, the realigned levee on the west side of the site and the west I-wall will be constructed. The cofferdams will then be removed and the structure flooded. The east closure will then be built up to grade and the east I-wall constructed. A second set of cofferdams and dewatering system will be installed to permit construction of the northeast retaining wall. Finally, the approach channels will be dredged to their final elevations.

RELOCATIONS

64. General. Under the authorizing law, local interests are responsible for the accomplishment of "... all necessary alterations and relocations to roads, railroads, pipelines, cables, wharves, drainage structures and other facilities made necessary by the construction work ...". There are no relocation requirements for the recommended butterfly valve plan.

65. Utility Relocation and Parallel Protection Plan. Included in the plan for the floodwall improvements is the relocation work at certain existing utility crossings along the existing floodwall. Where new steel sheetpiling is to be driven at these utility crossings, the normal procedure is to build a temporary bypass line to maintain the necessary services. After installation of the temporary bypass, the new steel sheetpiling is driven at the proper location and a steel sleeve is installed to allow the permanent utility line to pass through the floodwall. Once the permanent utility pipe is passed through the floodwall, a water tight seal is placed around the pipe and then the temporary bypass pipe line can be disassembled. At less critical utility crossings, the bypass line can be deleted if the existing utility line can be disconnected long enough to allow construction of the new sheet pile floodwall and reconnection of the utility pipeline.

In addition to water mains, sewer force mains and gas transmission trunklines crossing this floodwall, the Sewerage and Water Board's primary electric power transmission cable will require relocation at certain areas. This power cable provides electric power to Drainage Pumping Station Nos. 3 & 4 and must be maintained operable at all times to allow the drainage pump stations to operate. Therefore, before construction commences, a relocated power cable must be installed.

Another major utility line which will be affected is the 10 foot diameter siphon pipeline from Prentiss Avenue west of London Avenue Canal to Pumping Station No. 4 on the east side of the canal. Constructing the new frontal protection system will have to be coordinated closely with the New Orleans Sewerage and Water Board so the siphon tube can be disconnected while the steel sheet piles are driven. Then the tube must be replaced immediately, keeping the shut down time to a minimum. The construction must also take place at a time of the year when the weather conditions will permit. Installing a bypass siphon tube would not be economically feasible.

A summary of the existing utilities requiring relocation is shown in Table 8.

TABLE 8
UTILITY RELOCATION SCHEDULE

<u>Station</u>	<u>Description</u>	<u>Disposition</u>
1+23	48" Dia. Drainage Force Main	Pass Through Floodwall
6+55	Overhead Power Lines	Remain
10+59	Overhead Power Lines	Remain
13+08	12" Dia. Gas Main	Install Temporary Bypass
14+18	12" Dia. Water Main	Install Temporary Bypass
49+88	Pedestrian Foot Bridge	Remains, Construct Pedestrian Gate
69+35	Pedestrian Foot Bridge	Replaced with Sidewalk on Adjacent Bridge
69+44	10" Dia. Gas Main	Install Temporary Bypass
69+46	6" Dia. Gas Main	Install Temporary Bypass
70+40	12" Dia. Water Main	Install Temporary Bypass
84+91	5" Dia. Gas Main	Install Temporary Bypass

TABLE 8
UTILITY RELOCATION SCHEDULE

<u>Station</u>	<u>Description</u>	<u>Disposition</u>
85+00	50" Dia. Water Main	Install Temporary Bypass
85+13	Pedestrian Foot Bridge	Replaced with Sidewalk on Adjacent Bridge
100+60	Overhead Power Lines	Remain
100+66	18-5" Dia. Telephone Conduits	Pass Through Floodwall Sleeve in Sheet piling
101+55	10' Dia. Steel Siphon Tube	Temporary Removal During Sheet pile Installation
101+64	52" Dia. Steel Discharge Tube	Temporary Removal During Sheet pile Installation
119+87	Pedestrian Foot Bridge	Replaced with Sidewalk on Adjacent Bridge
120+49	12" Dia. Water Main	Install Temporary Bypass
121+10	Overhead Power Lines	Remain
0+00 to 100+00	S & WB Primary 25 Cycle Power Cable	Relocate Where Necessary

REAL ESTATE REQUIREMENTS

66. General. All rights-of-way needed to construct the recommended project plan (fronting protection) are currently within the existing Orleans Levee Board right-of-way and/or canal bottoms. However, all of the required right-of-way is not currently being utilized for flood protection. While the acquisition of additional rights-of-way outside of the existing Orleans Levee Board right-of-way will not be required for construction of the recommended plan, 1.0 additional acres of the existing right-of-way must be dedicated for flood protection use. For the parallel protection plan an additional 3.5 acres of Orleans Levee Board property will have to be dedicated to flood protection. For both plans the lands in question are located north of Leon C. Simon Blvd.

AFFECTED ENVIRONMENT

67. Biological. Vegetation on the flood side of the protection consists of shrub habitat with baccharis, giant ragweed, mulberry and elderberry predominating. The levee is kept mowed and is covered with annual and perennial grasses and weeds. Because of high incidence of human disturbance, the area provides marginal habitat for rabbits, small

rodents, and birds. Some use of shrubs and trees by squirrels and songbirds occurs. Least terns and seagulls are commonly seen feeding on the canal.

Water quality in the London Avenue Outfall Canal is generally poor; therefore, the canal has minimal value as habitat for fishery resources. Contaminants frequently found in the stormwater effluent are organic chemical and heavy metals, both of which accumulate in the sediments, and through bioaccumulation cause varying degrees of toxicity or sublethal effects to the organisms. Environmental Protection Agency criteria for propagation of fish and wildlife were consistently exceeded for dissolved oxygen, copper, iron, barium, zinc, cadmium, and phenol. Nickel, mercury, cyanide, arsenic, lead, PH, suspended solids, and oil and grease concentrations also frequently exceeded recommended levels (England et al. 1979). Some fishery use of the canal exists, mainly mullet and gar. Due to the poor water quality, the benthos of the canal is limited to worms, blue crabs, clams, and gastropods. The benthic community is more diverse near the lake. Most benthic species in the area are tolerant of prolonged periods of low dissolved oxygen and are not the benthics primarily utilized as fish food organisms by economic and commercially important fish species.

68. Endangered Species. No threatened or endangered species or their critical habitat are found in the project area.

69. Recreation. Some recreational opportunities exist in the vicinity. The levee is used by joggers, walkers, bird watchers, and fishermen, especially north of Robert E. Lee Blvd. Very little bank fishing occurs along the canal south of Robert E. Lee Blvd. due to the location of floodwalls that restrict pedestrian access. Some limited fishing, crabbing, and pleasure-boating takes place between Robert E. Lee Blvd. and the lake. The New Orleans Recreation Department operates the adjacent Pratt Park on the west side of the canal which provides areas for field sports, picnicking and similar activities. A park like area adjacent to the University of New Orleans on the east side is utilized by students and public alike for walking, relaxation and studying.

70. Esthetics. Within the project reach between Robert E. Lee Blvd. and Pumping Station No. 3 positive esthetic conditions are limited. A parallel floodwall in need of painting and refurbishment currently exists in this area. This area is not regularly maintained and voluntary growth of various vegetation is evident. However, positive esthetic conditions exist on both sides of the canal north of Robert E. Lee Blvd. This open grass west of the canal has scattered oaks and oleanders and is well maintained, contributing to positive esthetic conditions experienced by students of the university and visiting general public.

71. Cultural. The project area includes an existing levee corridor on post-1930 reclaimed land and the artificial channel of the London Avenue Outfall Canal. No cultural resources are recorded in the vicinity of the work.

72. Noise. Background noise levels for the project area are approximated to range from 70 dBA in the project reaches, located in residential areas south of Robert E. Lee Blvd., to 50 dBA in the quieter park-like residential areas north of Robert E. Lee Blvd. to the lakefront.

73. Community Cohesion. The residents of Orleans Parish are in favor of protection provided by the hurricane protection project and have voted for a bond issue that assists in funding the work.

ENVIRONMENTAL EFFECTS

74. Biological Impacts.

a. Butterfly Valve Alternative. Placement of this structure and associated abutment work would result in the loss of 2.2 acres of marginal benthic habitat associated with the canal bottom. An additional 1.4 acres of benthic habitat would be temporarily removed from production due to excavation associated with the fore and aft bay areas on either side of the structure.

Turbidities associated with the fill placement would result in temporary reductions in primary production. Water quality within the project area would be adversely affected due to increase in turbidity, reductions in dissolved oxygen, and resuspension of contaminated sediments in the water column. There would be only minimal temporary interference with normal canal/lake interchange during the period of construction. Various estuarine fish species inhabiting this aquatic environment have the mobility to avoid the direct adverse impacts; however, the localized benthic and planktonic food supplies would be temporarily reduced.

Secondary, indirect impacts may result near the canal mouth and adjacent nearshore waters of Lake Pontchartrain.

Terrestrial impacts associated with the alternative would involve the temporary disturbance of six acres of existing levee. The fringe of roseau cane would also be impacted but would probably revegetate once construction is complete. The impacted area provides low wildlife usage. Five small oaks and six oleander shrubs would be removed which would have minimal impact on wildlife until their replacement plants mature. Oaks would be replaced three for one and oleanders one for one.

Placement and handling of any contaminated dredged material from the canal bottom could cause potential sources of pollution if not contained in a properly secured site.

b. Parallel Protection Alternative. All work south of Leon C. Simon Blvd. would be within existing rights-of-way. Approximately 29 acres of low value wildlife habitat would be temporarily impacted by degrading, earth moving, and shaping operations. If an earthen levee is chosen north of Leon C. Simon Blvd., 16 young oaks and 26 oleanders would be removed. Replacement would be as described above. If a

floodwall is built, no trees or shrubs would be impacted, only existing right-of-way would be affected.

Temporary displacement of habitat for songbirds and tree-dwelling animals would occur in association with tree removal. Habitat in the immature trees would be of moderate value only for some species. This impact would be short term and would be minor due to the small numbers of trees impacted. In the long term, habitat for tree dwellers would be increased.

In addition, some of the stands of roseau cane and the associated fishery habitat would be affected by degrading and upgrading the existing levee. Runoff during construction would slightly increase turbidity in the canal as well as the amount of airborne dust in the project area. Once the levee became vegetated, this impact would be eliminated.

75. Endangered Species. There would no impact on endangered species under either alternative.

76. Recreation.

a. Butterfly Valve Alternative. Construction of the cofferdam and the structure would interrupt the fishing and crabbing activities that occur at the mouth of the canal. Noise during construction would temporarily disrupt the minimal bird-watching activities that occur at present. With the butterfly valve in place, boat access within the canal south of the structure would be blocked. This is not considered detrimental due to minimal use of the canal for boating. Essentially, the completed structure would have no overall impact on recreation use in the canal. However, floodwalls placed within the center at the existing levees (east and west) will restrict both visual and physical access to the water's edge from the structure to the lake. Activities dependent upon water access will be eliminated in this area.

b. Parallel Protection Alternative. During construction all recreation in the work area will cease. Minimal impacts would occur within the reach between Robert E. Lee Blvd. and Pumping Station No. 3 due to limited use. Impacts north of Robert E. Lee Blvd. would be more severe because of heavier use. However, once built, the levee would then support recreational activities similar to those occurring now, although on a levee 3 to 4 feet higher than the present levee. If a floodwall is built in the crown of the existing levee, no additional right-of-way would be needed; therefore, no tree loss would occur. However, placement of a floodwall in the levee would restrict pedestrian access to the water's edge and impact recreational crabbing and fishing activities. No impact would occur to Pratt Park.

77. Esthetics.

a. Butterfly Valve Alternative. Initial construction would result in increasing levels of noise and dust in the area of work. It is anticipated that less than 20 trees and shrubs will be removed as a

result of the base levee re-shaping. Vegetation lost during construction will be replaced upon completion of earth work. The visual environment north of Robert E. Lee Blvd. will experience negative impacts due to the placement of a floodwall within the center of the existing levee. The open park-like atmosphere in this area, having long undisturbed vistas and access to the water's edge will be negatively impacted. Development of a floodwall will restrict pedestrian use of the shoreline in an area where neighborhood use is high. Recreationalist such as bikers, joggers, and casual walkers will experience blocked views toward the water on both the east and west side of the canal.

This wall could be esthetically unattractive if measures are not implemented to soften visual impacts. Surface treatment, such as exposed aggregate, textures and/or earth tone paint should be used to minimized and partially mitigate adverse visual impacts.

b. Parallel Protection Alternative Impacts. Increasing the height of protection would cause impacts to the esthetic environment. If an earthen levee is built, 16 oaks and 26 oleander shrubs would be removed but, these trees will be replaced upon completion of the earth work. If a new floodwall is constructed within the levee crown north of Robert E. Lee Blvd., a visual and physical barrier would be created in an area that traditionally has been a green space. This wall is esthetically unattractive if measures are not implemented to soften visual impacts. Surface treatment, such as exposed aggregate, three dimensional features, and earth-tone paint, could be implemented to minimize and partially mitigate adverse visual impacts. No trees would be impacted if a floodwall is built in this area.

78. Cultural.

a. Butterfly Valve Alternative Impacts. No impacts to significant cultural resources are anticipated, and no cultural surveys are warranted.

b. Parallel Protection Alternative Impacts. No impacts on significant cultural resources are anticipated and no cultural resource surveys are warranted.

79. Noise.

a. Butterfly Valve Alternative. Pile driving would create the largest source of noise during construction. The exposure levels would range from 95-105 dBA in the areas immediately adjacent to the construction site. This level of noise would be noncontinuous for approximately 108, 10-hour days. This level of noise intrusion would interfere with passive recreation such as pleasure walking, picnicking, bird watching, etc. In addition, some interference with oral communication could be expected near the construction site.

There are no residences within the primary noise impact zone, extending up to 400 feet from the construction site of the butterfly

valve structure. Approximately 23 homes are located within 200-400 feet of the floodwall construction and adjoining levees. The homes could experience 77-83 dBA noise exposure levels for approximately 42 days. These would be exterior noise levels. Interior noise exposure should be less. Vibrations resulting from the pile driving operation that would affect approximately 20 residences located 200-400 feet from the source, should be minimal. While these vibrations could be annoying to inhabitants of these residences, the potential for vibration-induced structural damage should be minimal.

b. Parallel Protection. This method of construction would result in increases in noise levels produced from degrading and upgrading existing levees and floodwalls. The noise levels expected would range from 95-105 dBA when measured 50 feet from the center of the noise source. Approximately 66 residences would be exposed to this level of noise. Another 225 homes would be exposed to 77-89 decibels. In addition, 166 residences would be exposed to 77-95 dBA, while 483 homes would be exposed to 77-83 dBA noise levels. Ambient noise level for the area is 50-70 dBA.

Construction workers would have to use protective hearing devices. Since construction would take place during daylight hours, sleep interference should occur only for napping children and day sleepers. Noise mainly affects bodily functions (hearing rate, respiratory volume, digestive secretions, hormonal secretions, etc.). If prolonged, the construction noise levels could produce significant physiological damage; however, the relatively short duration of the noise should prevent such problems from occurring. The noise above 63 dBA could be annoying to inhabitants of the 457 residences within 200 feet of the actual work site. During the time the noise was higher than 85 dBA, it would be difficult to hold a conversation within the impacted house and recreational areas.

During construction, the noise levels would increase a maximum of 35-45 dBA above ambient levels. This level of increase is not expected to significantly interfere with residential activity since most of the work would be done during daylight hours and exposure levels inside the homes would be further reduced.

80. Community Cohesion

a. Butterfly Valve Alternative Impacts. This alternative would provide the necessary flood protection. Disruption in localized traffic patterns would be sporadic and of fairly short duration. Initial movement of equipment onto and off the site would account for the major portion of the traffic increase. Some occasional heavy traffic would be encountered when fill material is truck-transported to the site and when dredged material is being transported off site. Since fill requirements are minimal, traffic patterns should be normal during the majority of the construction.

b. Parallel Protection Alternative Impacts. This alternative would provide the necessary flood protection. Disruption in traffic patterns

and increase in truck traffic on residential streets would be much greater with this alternative due to the fill requirements and widespread use of pile-driving equipment. Increased levels of noise would be expected during the entire 2-year construction period at varying points along the canal from the lakefront to Interstate 610. This construction method is not localized to a specific area like the construction methods associated with the butterfly valve.

COMPLIANCE WITH ENVIRONMENTAL LAWS

81. Compliance with Environmental Laws. An Environmental Assessment and signed Finding of No Significant Impacts, FONSI, has been prepared and circulated for public comment. Compliance with the Endangered Species Act has been achieved. Cultural compliance has been achieved. A Section 404(b)(1) evaluation and a CZM Consistency Determination will be required. These documents will be prepared and coordinated during preparation of the Detailed Design Memorandum for the Butterfly Value Plan.

COORDINATION WITH OTHER AGENCIES

82. General. As previously mentioned, the State of Louisiana, Department of Public Works, was appointed project coordinator for the State by the Governor of Louisiana. This Agency has functioned to coordinate the needs, desires, and interests of state agencies and the Corps of Engineers. The Orleans Levee Board has provided the local cooperation for this feature of the hurricane protection project. The project plan has been explained to the engineering staff and representatives of the Levee Board. The entire Lake Pontchartrain Hurricane Protection Project, including this project feature, has been discussed at numerous public and private meetings since its authorization. Such meetings have been held before regional, state, local, community, social, and educational organizations and have served generally to inform the public of the proposed works to explain project functions, and to solicit the public coordination required for input to the Draft Supplemental Environmental Impact Statement (DSEIS) of the Lake Pontchartrain project as a whole. The Environmental Assessment (EA) for work on the London Avenue Outfall Canal was provided to the Public in Oct 1988. A copy of the EA and the finding of no significant impacts (FONSI) is contained in Appendix C, Volume 2 of this report. Also contained in Appendix C, Volume 2 is a copy of the Fish and Wildlife Coordinations Act Report Supplement.

ALTERNATIVE PLAN CONSIDERED

83. General. The two major alternatives that exist for London Avenue Canal are Fronting Protection and the Parallel Protection. Both plans have previously been described in detail in earlier sections of this report.

a. Parallel Protection: The parallel protection plan includes floodwall along each bank of the London Avenue Canal from the Lakefront to Pumping Station No. 3. For the seven bridges with road approaches and decks below the design grades, five of the bridges for this plan would be flood proofed. The remaining two would be designed to have road gates at each side of the bridge approach. Fronting protection and/or modification to Pumping Station No. 3 and Pumping Station No. 4 is also necessary for the parallel protection plan. Table 9 gives a summary of estimated cost for the parallel protection plan.

b. Fronting Protection. DM No. 19, Orleans Avenue Outfall Canal Discuss in some detail the full range of other gates i.e. vertical lift, sector, etc. that could be used in lieu of the butterfly valve type of gate. Each of these gates types have unacceptable operational requirements that make their use undesirable for the outfall Canals. Specifically the lead time necessary to safely operate the more conventional gates would necessitate stoppage of the pumping stations pumps to close the gates well in advance of the hurricane highest winds. This is unacceptable to the New Orleans Sewerage and Water Board, the agency responsible for operating the pumping stations.

c. Other Plans. Other plans that would satisfy project objective included: gravity drainage structures with supplemental pumping at lakefront; U-shaped reinforced concrete channel; and total replacement of existing pumping stations and construction of a new station near the lakefront. All of the plans were dropped because of excessive costs.

TABLE 9
LONDON AVENUE CANAL
SUMMARY OF ESTIMATED COST
PARALLEL PROTECTION PLAN
(Oct 88 Price Levels)

Cost Acct. No.	Item	Description	Estimated Quantity	Unit	Unit Price	Estimated Amount
					\$	\$
11	1	Mob & Demob	Lump Sum	L. S.		150,000
	2	Reinforced Concrete I-Wall	15,440	C. Y.	350.00	5,404,000
	3	Reinforced Concrete T-Wall				
		a. Stem	2,916	C. Y.	350.00	1,020,600
		b. Slab	4,356	C. Y.	200.00	871,200
	4	Steel Sheet Piling				
		a. PZ-22	473,111	S. F.	12.00	5,677,332
		b. Drive Existing PZ-27	47,250	S. F.		25,000
	5	12" x 53 Steel H-Piles	188,160	L. F.	21.00	3,951,360
	6	Benefit Street Gate (2 Req'd)	2	EA.	90,000.00	180,000
	7	Southern R/R Gate (2 Req'd)	2	EA.	77,500.00	155,000
	8	Railroad Falsework (2 Req'd)	2	EA.	25,000.00	50,000
	9	Pedestrian Gate (2 Req'd)	2	EA.	10,000.00	20,000
	10	N. O. S&WB D.P.S. #3	Lump Sum	L. S.		2,300,000
	11	N. O. S&WB D.P.S. #4	Lump Sum	L. S.		1,500,000
	12	Bridge Modifications				
		a. Gentilly Blvd.	Lump Sum	L. S.		950,000
		b. Mirabeau Ave.	Lump Sum	L. S.		600,000
		c. Filmore Ave.	Lump Sum	L. S.		575,000
		d. Robert E. Lee Blvd.	Lump Sum	L. S.		800,000
		e. Leon C. Simon Blvd.	Lump Sum	L. S.		675,000
	13	Inspection Trench	25,100	L. F.	8.00	200,800
	14	Pedestrian Bridge Demolition	3	L. S.	30,000.00	90,000
	15	Existing Floodwall Demolition	Lump Sum	L. S.		575,000
	16	Structural Excavation	25,580	C. Y.	2.50	63,958
	17	Structural Backfill	15,785	C. Y.	5.00	78,925
	18	Riprap	6,169	Tons	20.00	123,380
	19	Filter Fabric	15,006	S. Y.	4.00	60,024
	20	Semi-Compacted Clay Fill	40,128	C. Y.	10.00	401,280
02	21	Utility Modifications	Lump Sum	L. S.		325,000
SUBTOTAL						\$26,822,859
25% CONTINGENCIES						6,705,715
TOTAL, CONSTRUCTION (R)						\$33,529,000
01	22	Lands & Damages	I.D. Number 80915			2,861,000
30		Engineering & Design	(12%+)			4,023,000
31		Supervision and Administration	(10%+)			3,353,000
TOTAL COST (R)						\$43,800,000

84. Plan Selection. The task of providing hurricane protection for the outfall canals present some unique problems. On the one hand, the highly urbanized area to be protected is low-lying and must depend on the pumping stations for storm drainage for all rainfall events. On the other hand, hurricane protection demands full closure of the lakefront side of the canal during the standard project hurricane event. In the process of plan formulation, practically all conceivable alternatives were considered. Fronting protection which is designed to accommodate interior drainage, fully meets the mandate of the Project Authorization. With the line of hurricane protection established at or near the lakefront, the levees on the protected side of the structure are considered to be interior drainage features. Any existing limitations which the interior drainage system currently has will not be affected with construction of the proposed fronting protection. The limitations referred to here concern the capability of the Pumping Stations numbers 3 and 4 to pump against high lake stages, i.e. reduce pump efficiency, and inadequate freeboard of the existing lateral levees. Sewerage and Water Board of New Orleans has indicated to the New Orleans District that one of their long range goals is to achieve a pumping capacity, capable of evacuating a 5 inch - 5 hour rainfall. This approximates a 3 year rainfall event for the New Orleans area. Also, this pumping objective is for a normal lake stage and not for a SPH event which has a recurrence interval of about once in 300 years. The management of storm drainage is entirely SWBNO's responsibility. Consequently the focus of plan formulation process was centered around alternatives which appear cost-effective from a hurricane protection standpoint while offering optimum physical conditions for an efficient operation of the existing pumping station during hurricane event. Development of such an alternative became more desirable when SWBNO expressed its strong opposition to any plan which calls for establishing a pre-agreed set of conditions for gate closure.

Based on the given set of constraints and associated costs, all alternatives involving channel or pumping station improvements become relatively less feasible. The project plan detailed in Section 44 best meets the objectives of flood protection for the Orleans Avenue Outfall Canal.

85. Need for Further Investigations. The concept of the butterfly control valve-type gated structure, as recommended in the project plan, was model-tested at the Waterways Experiment Station at Vicksburg, Mississippi. A 1:20 scale physical model of the London Avenue Outfall Canal was built and channel geometry modified to achieve acceptable hydraulic performance. It was observed that a uniform approach flow was necessary for the flow-induced opening and closing of the gates. The designed gates performed satisfactory under the anticipated flow conditions. A 1:10 Sectional model is necessary to validate the torque forces required for the detailed design in sizing various components of the structure, as well as to ascertain the reliability of the flow-induced opening and closing operations under a wide range of hydraulic conditions.

ESTIMATE OF COST

86. General. Based on October 1988 price levels, the estimate first cost for constructing the London Avenue Outfall Canal Butterfly Valve Control Structure plan is \$15,100,000. A cost of \$10,600,000 is for the levees and floodwalls feature lands and damages are estimated to be \$1,243,000. Engineering and Design and Supervisions and Administration are estimated to be \$1,560,000 and \$1,680,000. These costs also include such cost for inhouse work to prepare this report and prior reports. Table 10 presents the itemized first cost for the butterfly control valve plan.

TABLE 10
LONDON AVENUE CANAL
ESTIMATED COST
BUTTERFLY VALVE PLAN
(Oct 88 Price Levels)

Cost						
Acct.		Estimated	Unit	Unit	Estimated	
No.	Item	Quantity		Price	Amount	
	Description			\$	\$	
11	1	STEEL BUTTERFLY GATES				
	a.	Structure Steel	313,600	LB.	2.00	627,200.00
	b.	Miscellaneous Metal	32,000	LB.	1.50	48,000.00
	c.	Mechanical	Lump Sum	L.S.	500,000.00	500,000.00
	d.	Electrical	Lump Sum	L.S.	400,000.00	400,000.00
	2	COFFERDAM 1				
	a.	Sheetpiling - PZ-27	32,830	S.F.	12.50	410,375.00
	b.	Piling - HP 14 x 73	23,750	L.F.	24.00	570,000.00
	c.	Waler - W 10 x 22	550	L.F.	33.00	18,150.00
	d.	Removal	Lump Sum	L.S.	85,000.00	85,000.00
	3	COFFERDAM 2				
	a.	Sheetpiling - PZ-27	7,110	S.F.	12.50	88,875.00
	b.	Piling - HP 14 x 73	6,650	L.F.	24.00	159,600.00
	c.	Waler W 10 x 22	150	L.F.	33.00	4,950.00
	d.	Removal	Lump Sum	L.S.	21,600.00	21,600.00
	4	APPROACH APRONS				
	a.	Sheetpiling - PMA 22	6,500	S.F.	11.50	74,750.00
	b.	Reinforced Concrete Slab	1,500	C.Y.	200.00	300,000.00
	c.	Reinforced Concrete Wall	160	C.Y.	350.00	56,000.00
	d.	Stabilization Slab	165	C.Y.	70.00	11,550.00
	e.	Concrete Piles - 12" x 12"	4,500	L.F.	16.00	72,000.00
	f.	Drainage System - Sand	240	C.Y.	16.00	3,840.00
	g.	Drainage System - Filter B	700	C.Y.	8.00	5,600.00
	h.	Drainage System - 6" D.I. Pipe	525	L.F.	20.00	10,500.00
	5	EROSION PROTECTION				
	a.	Riprap	3,100	TON	20.00	62,000.00
	b.	Shell Bedding	750	C.Y.	20.00	15,000.00
	6	CHANNEL EXCAVATION				
	a.	Main Channel	60,000	C.Y.	1.75	105,000.00
	b.	Bypass Channel	6,250	C.Y.	1.75	10,937.50
	7	RETAINING WALLS				
	a.	Concrete Piles - 12" x 12"	20,545	L.F.	16.00	328,720.00
	b.	Reinforced Concrete - Walls	635	C.Y.	350.00	222,250.00
	c.	Reinforced Concrete - Slab	650	C.Y.	200.00	130,000.00
	d.	Stabilization Slab	75	C.Y.	70.00	5,250.00
	e.	Sheetpiling - PMA 22	5,500	S.F.	11.50	63,250.00

TABLE 10(cont'd)
LONDON AVENUE CANAL
ESTIMATED COST
BUTTERFLY VALVE PLAN

Cost					
Acct.			Estimated	Unit	Estimated
No.	Item	Description	Quantity		Amount
					\$
					\$
11	8	PILE TEST	2	EA.	32,000.00
	9	DEWATERING 1	Lump Sum	L. S.	400,000.00
	10	DEWATERING 2	Lump Sum	L. S.	80,000.00
	11	MOBILIZATION AND DEMOBILIZATION	Lump Sum	L. S.	70,000.00
	12	EAST FLOODWALL			
	a.	Sheetpiling - PZ 22	18,000	S.F.	207,000.00
	b.	Sheetpiling - PZ 35	6,500	S.F.	117,000.00
	c.	Reinforced Concrete	1,250	C. Y.	437,500.00
	13	WEST FLOODWALL			
	a.	Sheetpiling - PZ 22	38,000	S.F.	437,000.00
	b.	Sheetpiling - PZ 35	2,500	S.F.	45,000.00
	c.	Reinforced Concrete	1,300	C. Y.	455,000.00
	14	EARTHWORK			
	a.	Degrade Levee	10,000	C. Y.	12,500.00
	b.	New Realined Levee	4,300	C. Y.	8,600.00
	c.	Spur Dike	7,000	C. Y.	77,000.00
	d.	Structure Excavation	28,000	C. Y.	63,000.00
	e.	Backfill - Sand	1,850	C. Y.	29,600.00
	f.	Backfill - Compacted Clay	2,252	C. Y.	24,772.00
	g.	Clear & Grubb	3	ACRE	4,500.00
	h.	Fertilize & Seed	3	ACRE	1,500.00
	i.	Degrade East Levee	3,000	C. Y.	3,750.00
	j.	Degrade West Levee	1,700	C. Y.	2,125.00
	15	CONTROL STRUCTURE			
	a.	Reinforced Concrete Slab	1,421	C. Y.	284,200.00
	b.	Reinforced Concrete Wall	880	C. Y.	308,000.00
	c.	Machinery Room	600	C. Y.	180,000.00
	d.	Concrete Piles 12" x 12"	42,000	L.F.	672,000.00
	e.	Sheetpiling - PMA 22	4,920	S.F.	56,580.00
	f.	Stabilization Slab	135	C. Y.	9,450.00
	g.	Dewatering Bulkheads			
		Sheetpiling PZ 27	1,050	S.F.	13,125.00
	h.	Needle Girders - W 24 x 131	62	L.F.	2,480.00
	i.	Needle Girders - W 16 x 67	62	L.F.	1,488.00

TABLE 10(cont'd)
LONDON AVENUE CANAL
ESTIMATED COST
BUTTERFLY VALVE PLAN

Cost Acct. No.	Item	Description	Estimated Quantity	Unit	Unit Price \$	Estimated Amount \$
11	16	ACCESS ROAD AND PARKING				
		a. Concrete	150	C.Y.	200.00	30,000.00
		b. Shell	225	C.Y.	20.00	4,500.00
						SUBTOTAL
						\$8,480,000.00
						25% CONTINGENCIES
						\$2,120,000.00
						<hr/>
						SUBTOTAL, CONSTRUCTION
						\$10,600,000.00
01	17	LAND & DAMAGES	1.52	ACRE		1,243,000.00
		I.D. #81104				
30		ENGINEERING & DESIGN (12% <u>+</u>)				1,310,000.00
		WES MODEL STUDY				250,000.00
						<hr/>
		TOTAL				1,560,000.00
31		SUPERVISION AND ADMINISTRATION (10% <u>+</u>)				1,680,000.00
						<hr/>
						TOTAL COST (R)
						\$15,100,000.00

87. Schedule for Design and Construction. The sequence for design and construction contract are listed as follows:

TABLE 11

SCHEDULE FOR DESIGN AND CONSTRUCTION

ACTIVITY	DESIGN		CONSTRUCTION			ESTIMATED COSTS \$
	START	COMPLETE	ADVER.	AWARD	COMPLETE	
WES TEST	Feb 89	June 89	----	----	-----	270,000
DDM	June 89	Jan 91	----	----	-----	500,000
P&S	Aug 90	Sep 91	----	----	-----	350,000
CONSTRUCTION CONTRACT			Nov 91	Jan 92	Jan 95	12,100,000 ^{1/}

^{1/} This cost includes contingencies, Federal and Non-Federal Construction Costs, Federal and Non-Federal Supervision and Inspection (S&I) Costs. (S&I Costs constitute 90% of the Supervision and administration Costs).

88. Comparison of Estimates. The current estimate of \$15,100,000 for the high level plan London Avenue Outfall Canal represents a decrease of \$21,600,000 when compared to the current PB-3 estimate. The largest part of the decrease in cost is in the estimated cost for levees and floodwalls. This reduction in cost is primarily due to a refinement of the designs from a survey scope to a GDM scope which includes cost savings achieved by changing from a cellular type cofferdam to a braced-wall type cofferdam. The PB-3 plan was based on fronting protection using a more conventional gate design and higher contingencies. The estimated cost for engineering and design contained in this GDM is based on estimates of cost needed to complete designs for the butterfly valve plan. It includes sunk cost; cost for model test; DDM cost; and P&S preparation costs. The estimate for supervision and administration cost is also based on the estimated cost to accomplish supervision and inspection during construction with an additional 10 percent added for district overhead support plus prior sunk cost.

TABLE 12
COMPARISON OF ESTIMATES
(Incremental Costs)

Feature Feature	PB-3 (Eff. Oct 88)	GDM	Difference GDM & PB-3
	(\$)	(\$)	(\$)
11 Levees & Floodwalls	30,112,000	10,600,000	-19,512,000
30 Engineering & Design	3,610,000	1,560,000	- 2,050,000
31 Supervision & Administration	3,010,000	1,680,000	- 1,350,000
01 Lands & Damages	---	1,243,000	+ 1,243,000
TOTAL PROJECT COST (R)	\$36,700,000	15,100,000	-21,600,000

89. Federal and Non-Federal Cost Breakdown. The breakdown of Federal and non-Federal costs needed to construct the butterfly valve plan described in the GDM is shown in Table 13 below:

TABLE 13
FEDERAL AND NON-FEDERAL COST BREAKDOWN
OCT 88 PRICE LEVELS

<u>Item</u>	<u>Federal</u> (\$)	<u>Non-Federal</u> (\$)	<u>Total</u> (\$)
Fronting Protection & Levees	10,570,000	4,530,000	15,100,000

OPERATION AND MAINTENANCE

90. General. The London Avenue Outfall Canal butterfly control valve plan would be operated at the expense of the local interests. The estimate of the annual operation and maintenance costs for the control structure and appurtenant levees and floodwalls which are detailed in the GDM are as follows:

Maintenance & replacement of machinery	\$ 9,600
Three-time major replacement of gates @ 30 year interval	\$10,800
TOTAL ANNUALIZED COST	\$20,400

ECONOMICS

91. Economic Justification. The current economic analysis for the entire Lake Pontchartrain, Louisiana and Vicinity Hurricane Protection Project is contained in the Reevaluation Study entitled "Lake

Pontchartrain, Louisiana and Vicinity Hurricane Protection Project," dated December 1983. Based on October 1981 price levels, and the project interest rate of 3 1/8 percent, the benefit-cost ratio for the project as a whole was 4.2 to 1. The project is currently under construction and a remaining benefit-remaining cost ratio at the project interest rate is 9.9 to 1 and at the current Federal discount rate is 5.0 to 1. The Reevaluation Study also broke out separable project areas (SPA) for incremental justification. The London Avenue Outfall Canal reach is a part of the New Orleans-Jefferson SPA. The computed benefit-cost ratio for the New Orleans-Jefferson area was 5.0 to 1 in the 1984 Reevaluation Study. Updating this SPA for price levels and interest rates produced a remaining benefit to remaining cost ratio of 6.0 to 1 at the project interest rate and 1.6 to 1 at the current Federal interest rate.

92. Funds Required by Fiscal Year. To maintain the schedule for design and construction of the London Avenue Butterfly control valve plan total Federal and non-Federal funding required by fiscal year are tabulated as follows:

TABLE 14

TOTAL FEDERAL AND NON-FEDERAL ^{1/}
FUNDING BY FISCAL YEAR

Sunk Funds Thru FY 88	\$ 574,000
FY 89	\$ 385,000
FY 90	\$ 425,000
FY 91	\$ 250,000
FY 92	\$5,523,000
FY 93	\$4,489,000
FY 94	\$2,194,000

^{1/} Does not include estimate cost for real estate acquisitions
(1,243,000)

RECOMMENDATIONS

93. Recommendations. The plan of improvement recommended herein calls for fronting protection employing the butterfly control valve type of gate. This plan fully satisfies the projects mandate to provide protection against hurricane generated tidal surges and yet provides the maximum latitude for operation of local interest interior drainage. The butterfly control valve plan has been shown to be the least costly fully responsive plan. When compared to the parallel protection plan it is approximately three times less costly. From the design details and cost information presented herein, it is recommended that this GDM be approved as the basis for preparing a Detailed Design Memorandum, DDM, for the butterfly control valve structure in the London Avenue Outfall Canal.

LAKE PONTCHARTRAIN



PLATE 2
UNIVERSITY
OF
NEW ORLEANS




INDEX MAP

SCALE IN FEET



DILLARD
UNIVERSITY

LAKE PONTCHARTRAIN, LA AND VICINITY
HIGH LEVEL PLAN
DESIGN MEMORANDUM NO. 19A
GENERAL DESIGN
LONDON AVE. OUTFALL CANAL
INDEX AND VICINITY MAP
U. S. ARMY ENGINEER DISTRICT, NEW ORLEANS
CORPS OF ENGINEERS
DATE **JAN. 1989** FILE NO. **H-2-30288**

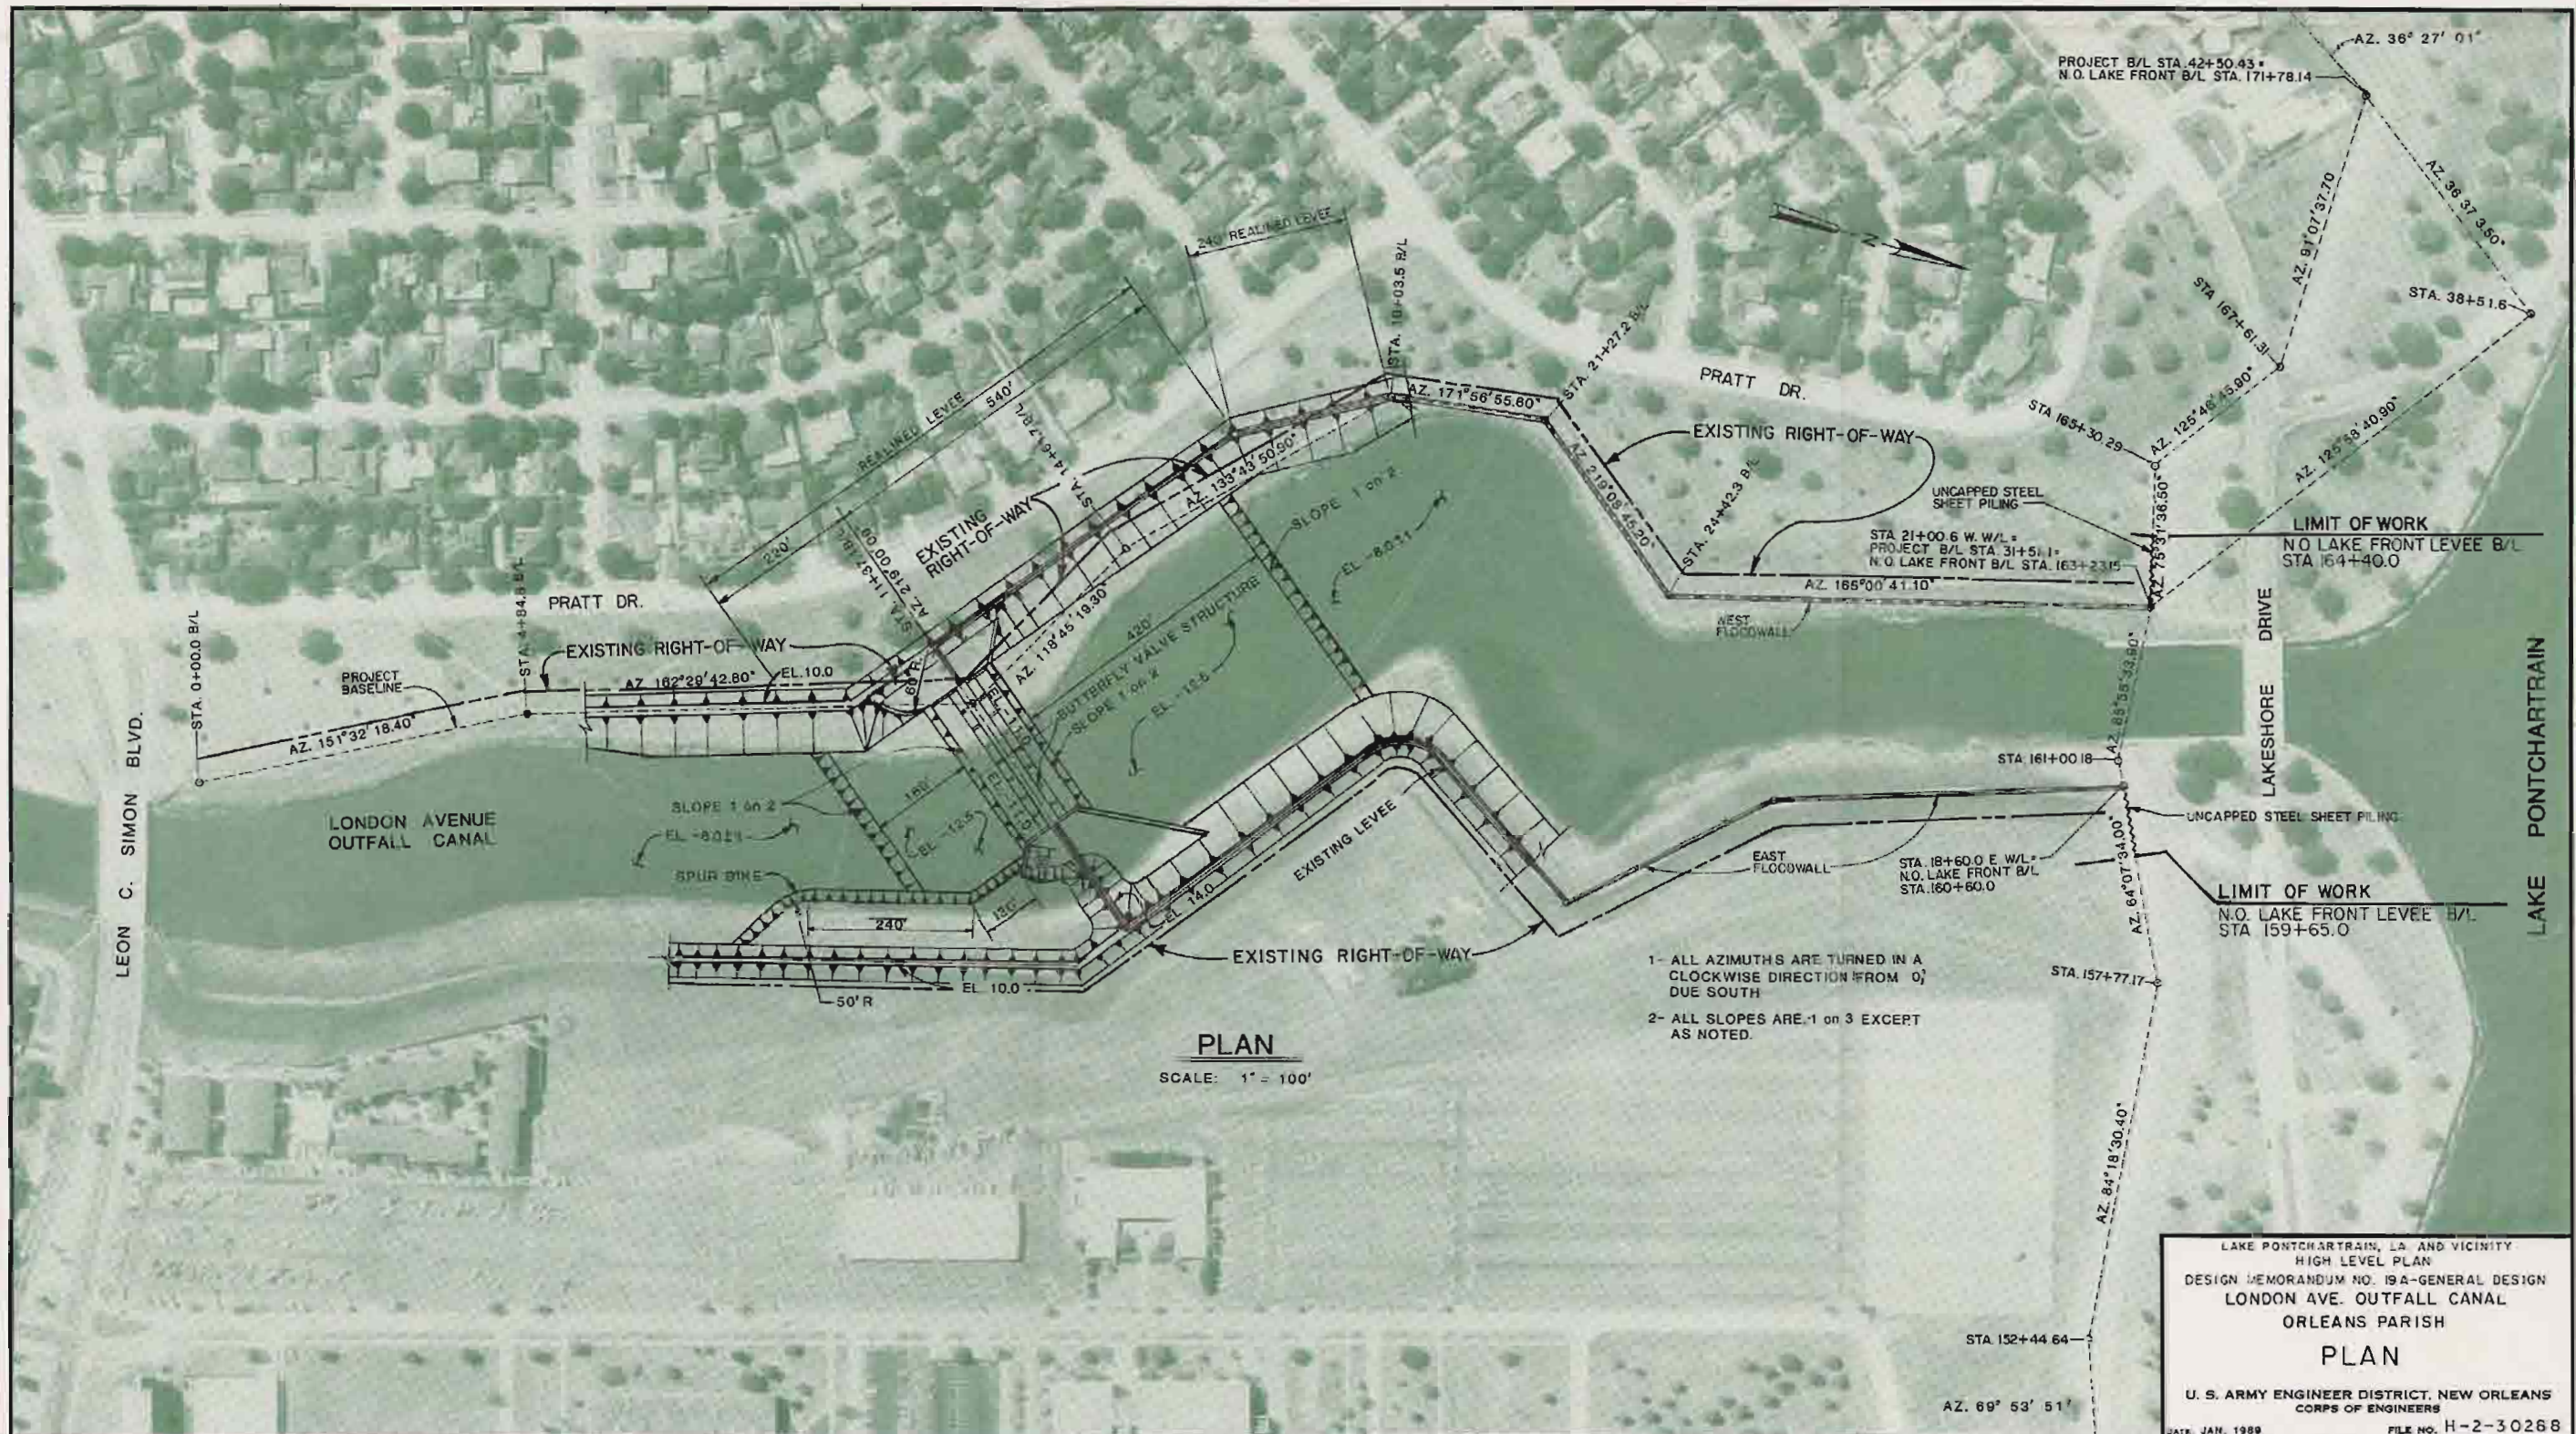

PLAN
SCALE: 1" = 100'


- 1- ALL AZIMUTHS ARE TURNED IN A CLOCKWISE DIRECTION FROM 0° DUE SOUTH
- 2- ALL SLOPES ARE 1 ON 3 EXCEPT AS NOTED.

LAKE PONTCHARTRAIN, LA AND VICINITY
HIGH LEVEL PLAN
DESIGN MEMORANDUM NO. 19A-GENERAL DESIGN
LONDON AVE. OUTFALL CANAL
ORLEANS PARISH

PLAN



U. S. ARMY ENGINEER DISTRICT, NEW ORLEANS
CORPS OF ENGINEERS

DATE: JAN. 1989 FILE NO. H-2-30268

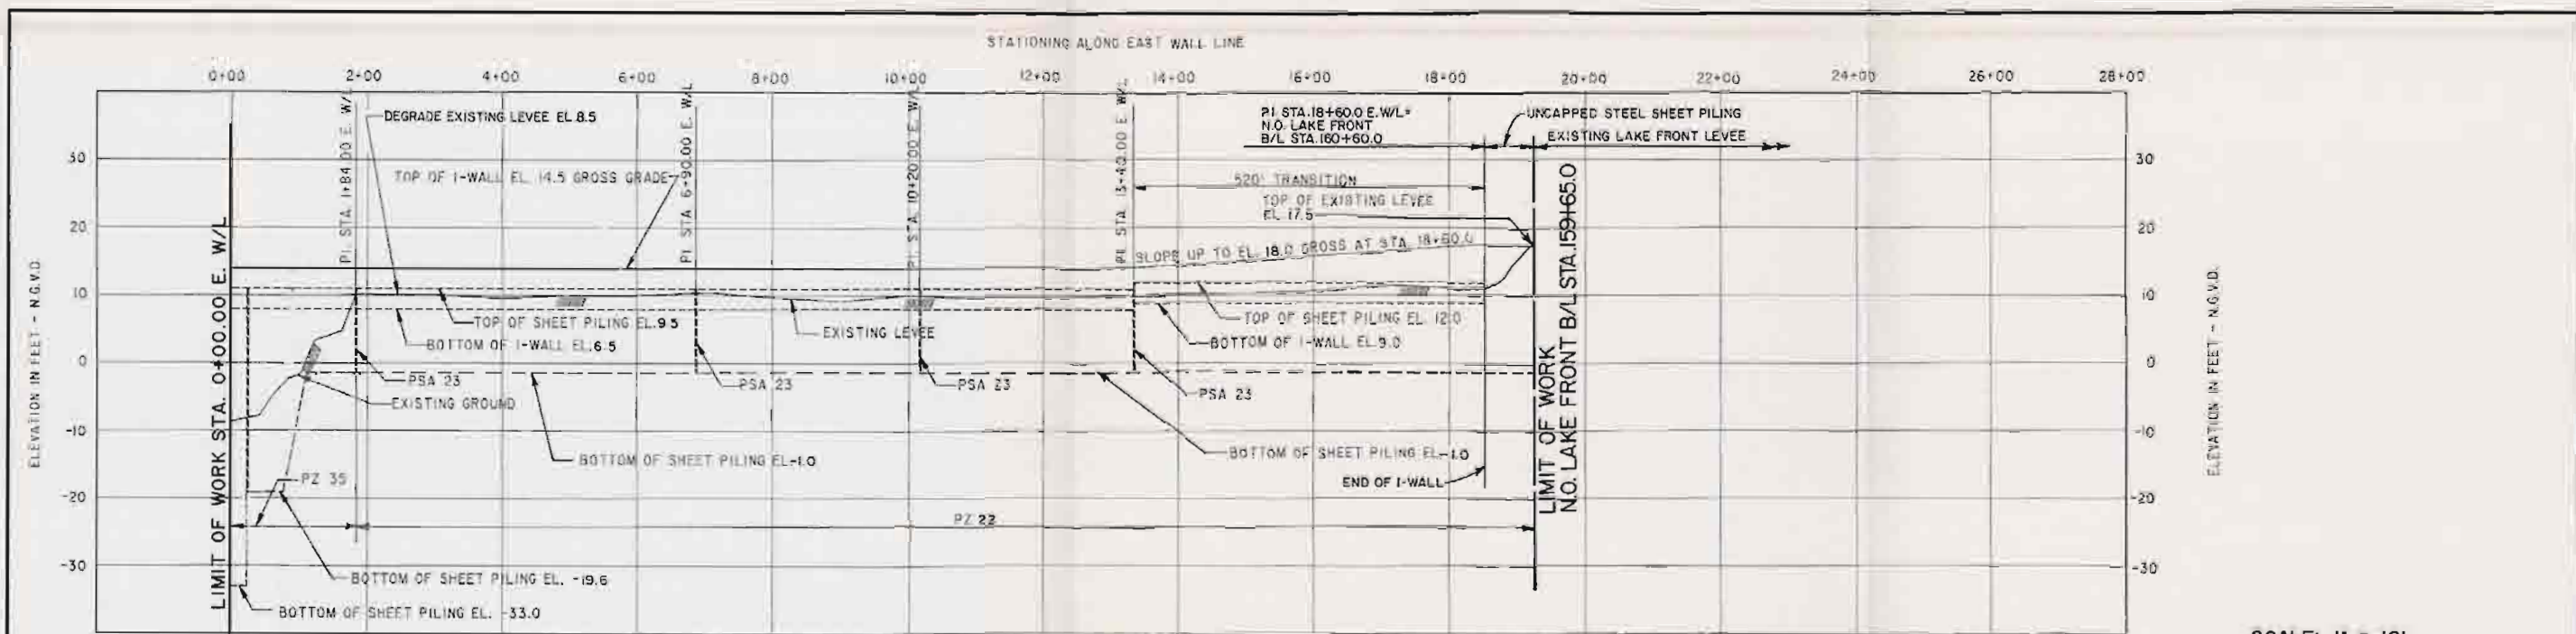

EAST PROFILE
 SCALE: HOR. 1" = 100'
 VERT. 1" = 10'

NOTE:
 GROSS GRADE OF NEW I-WALL
 AND LEVEE SHOWN.

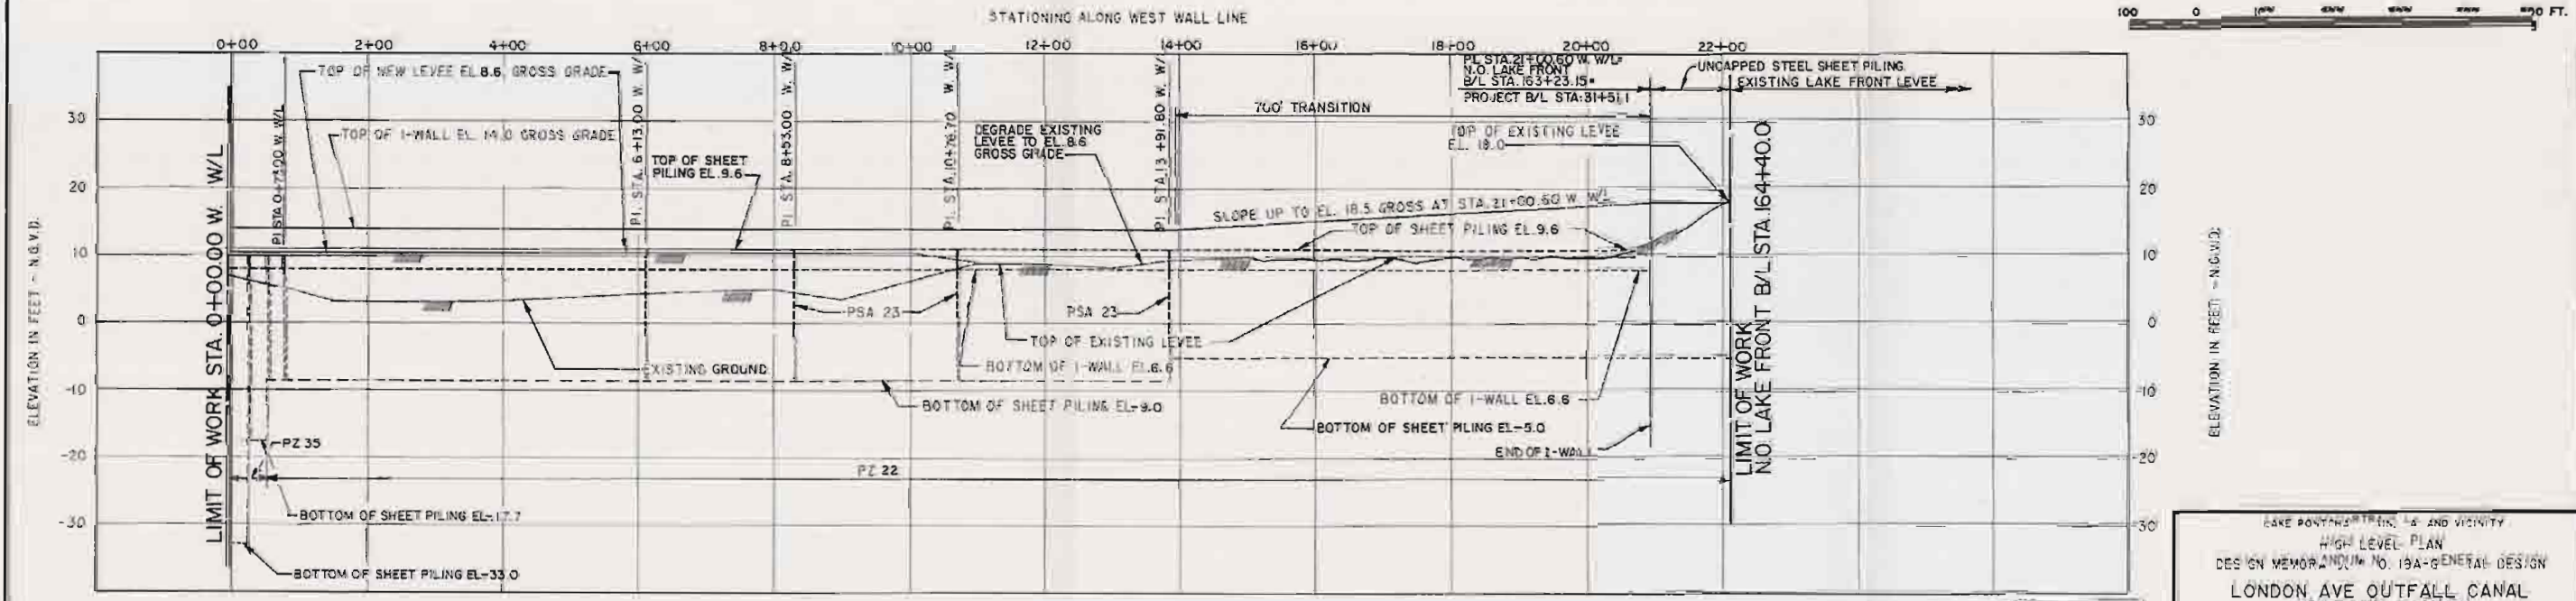
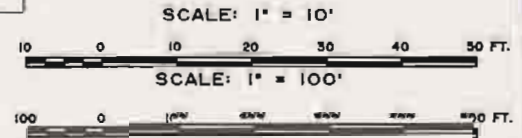


WEST PROFILE
 SCALE: HOR. 1" = 100'
 VERT. 1" = 10'



NOTE:
 GROSS GRADE OF NEW I-WALL
 AND LEVEE SHOWN.

Computer
 Aided
 Design
 Drafting

LAKE PONTCHARTRAIN, LA. AND VICINITY
 HIGH LEVEL PLAN
 DESIGN MEMORANDUM NO. 19A-GENERAL DESIGN
 LONDON AVE OUTFALL CANAL
 ORLEANS PARISH
PROFILES
 U.S. ARMY ENGINEER DISTRICT, NEW ORLEANS
 CORPS OF ENGINEERS
 DATE: JAN. 1988 FILE NO. H-2-30288

 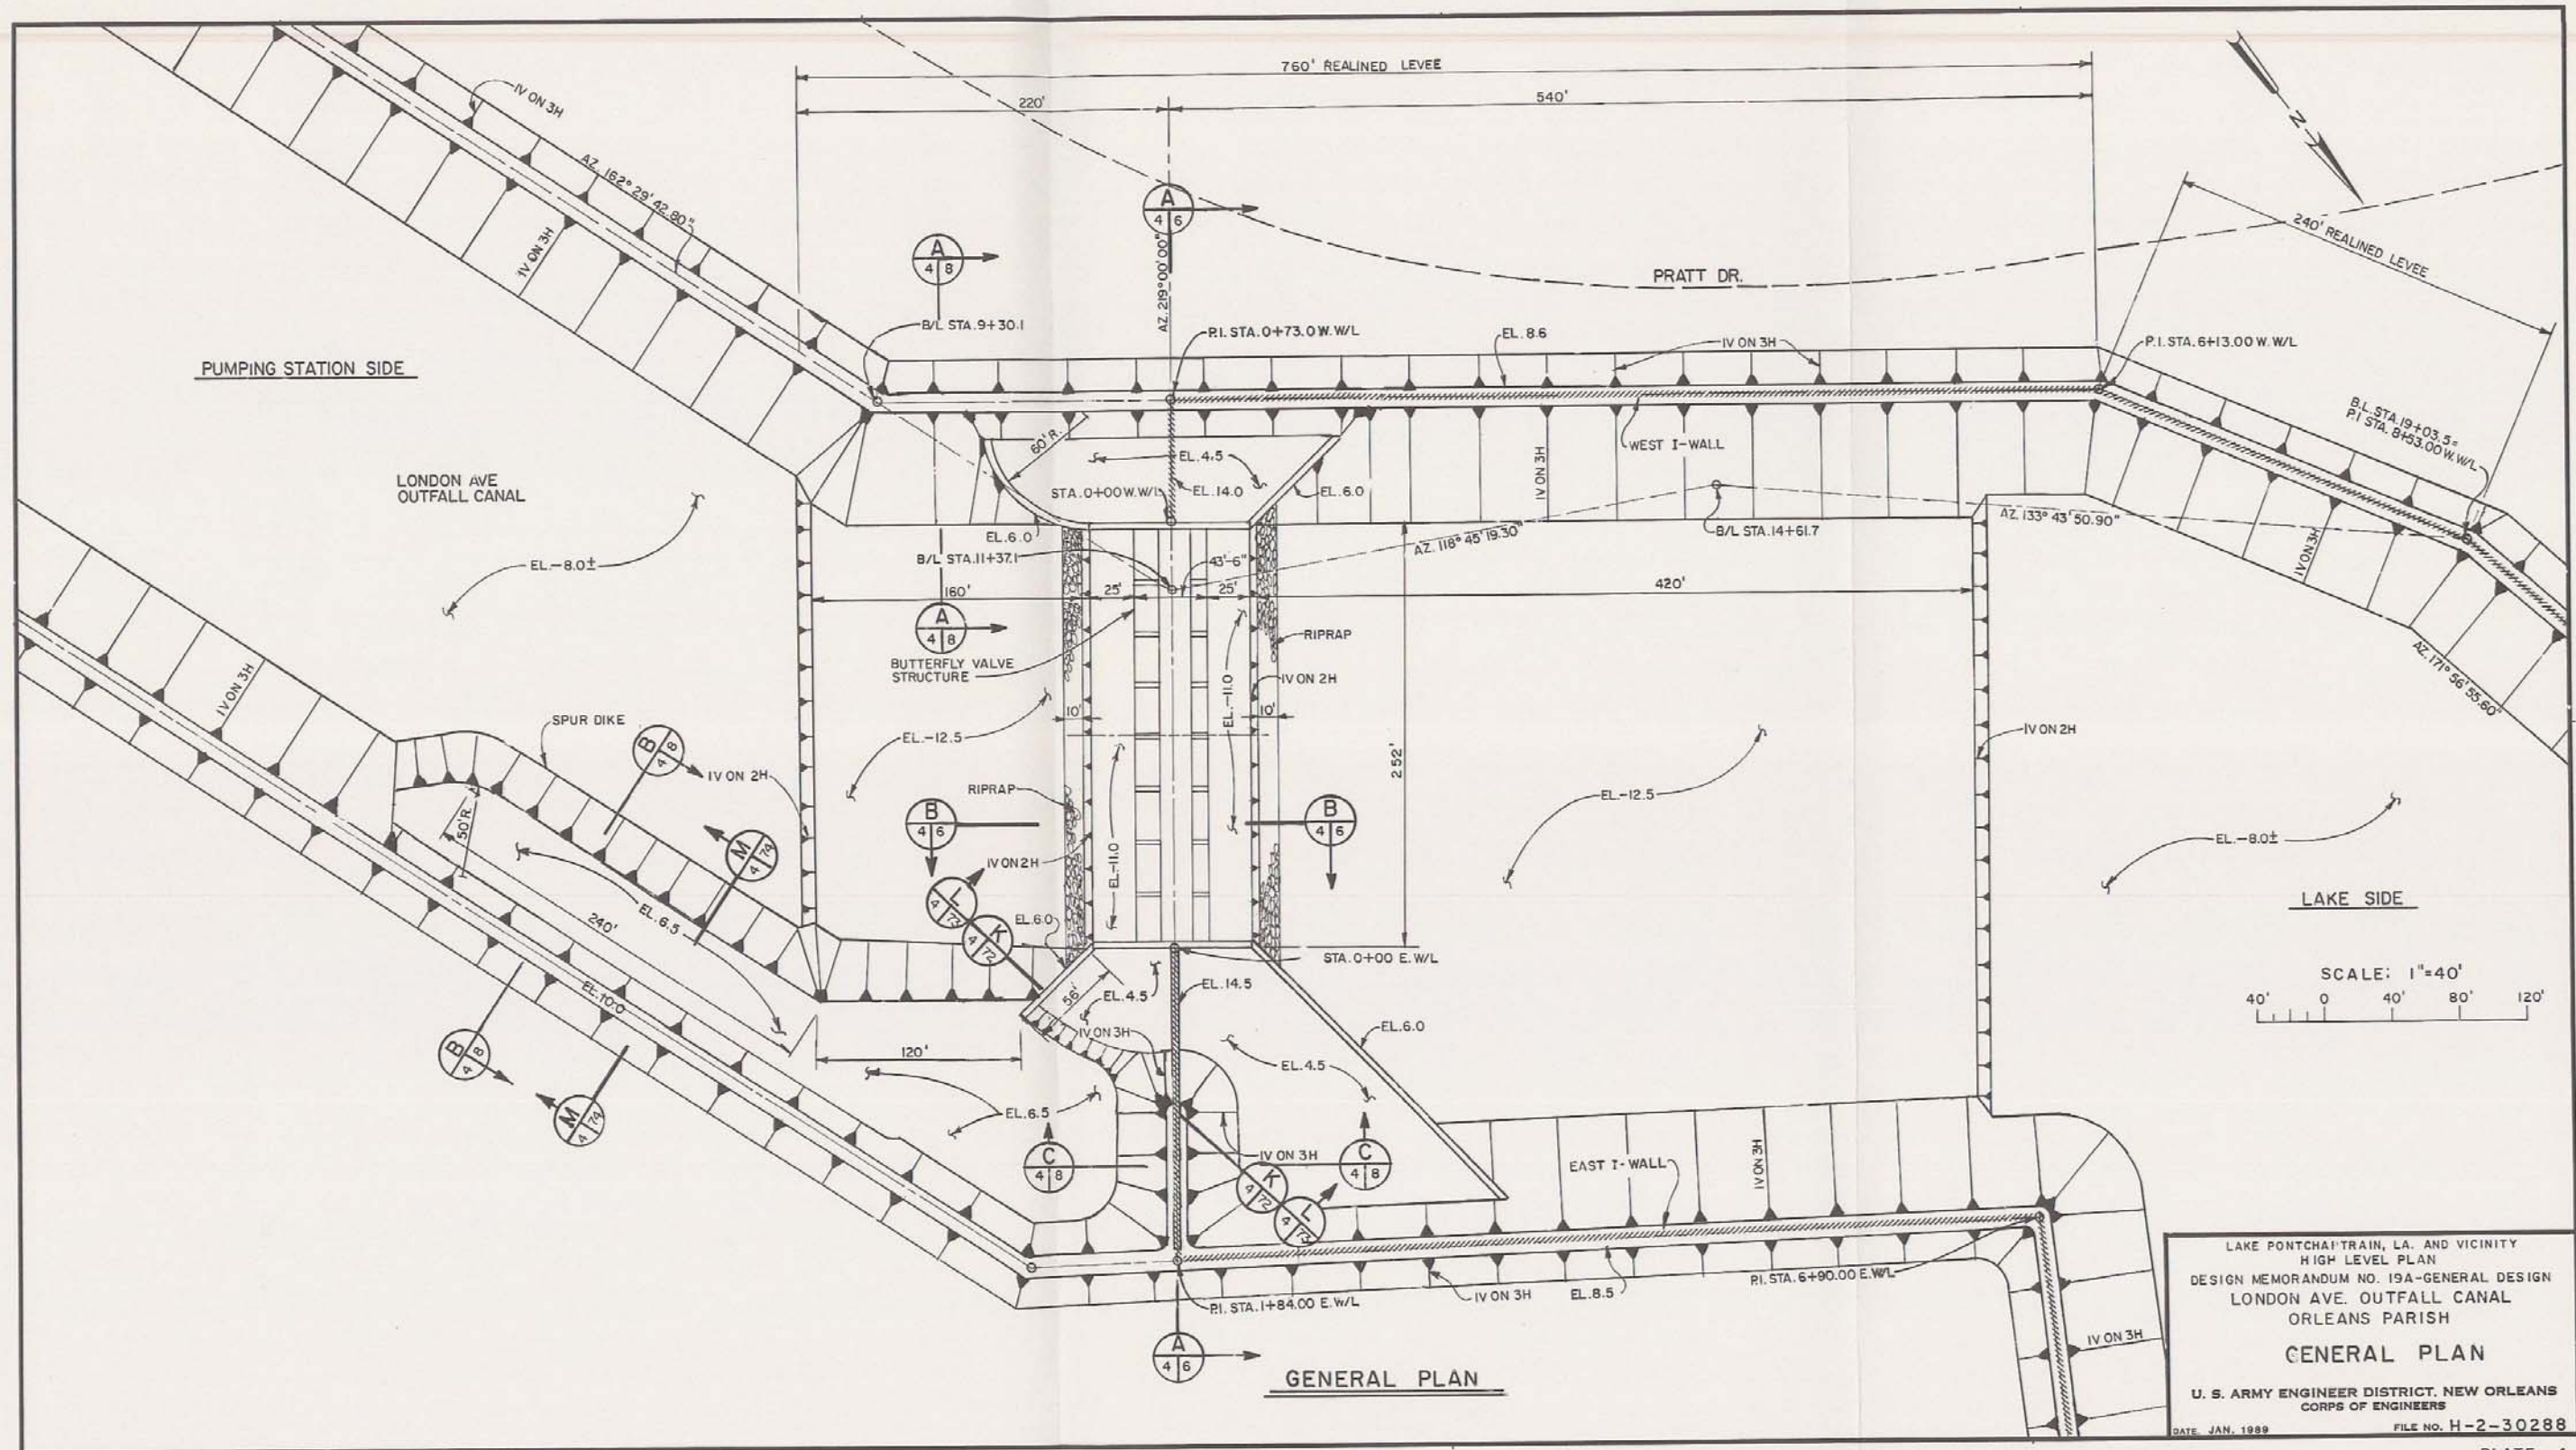

LAKE PONTCHAI-TRAIN, LA. AND VICINITY
 HIGH LEVEL PLAN
 DESIGN MEMORANDUM NO. 19A-GENERAL DESIGN
 LONDON AVE. OUTFALL CANAL
 ORLEANS PARISH
GENERAL PLAN
 U. S. ARMY ENGINEER DISTRICT, NEW ORLEANS
 CORPS OF ENGINEERS
 DATE JAN. 1989 FILE NO. H-2-30288



 
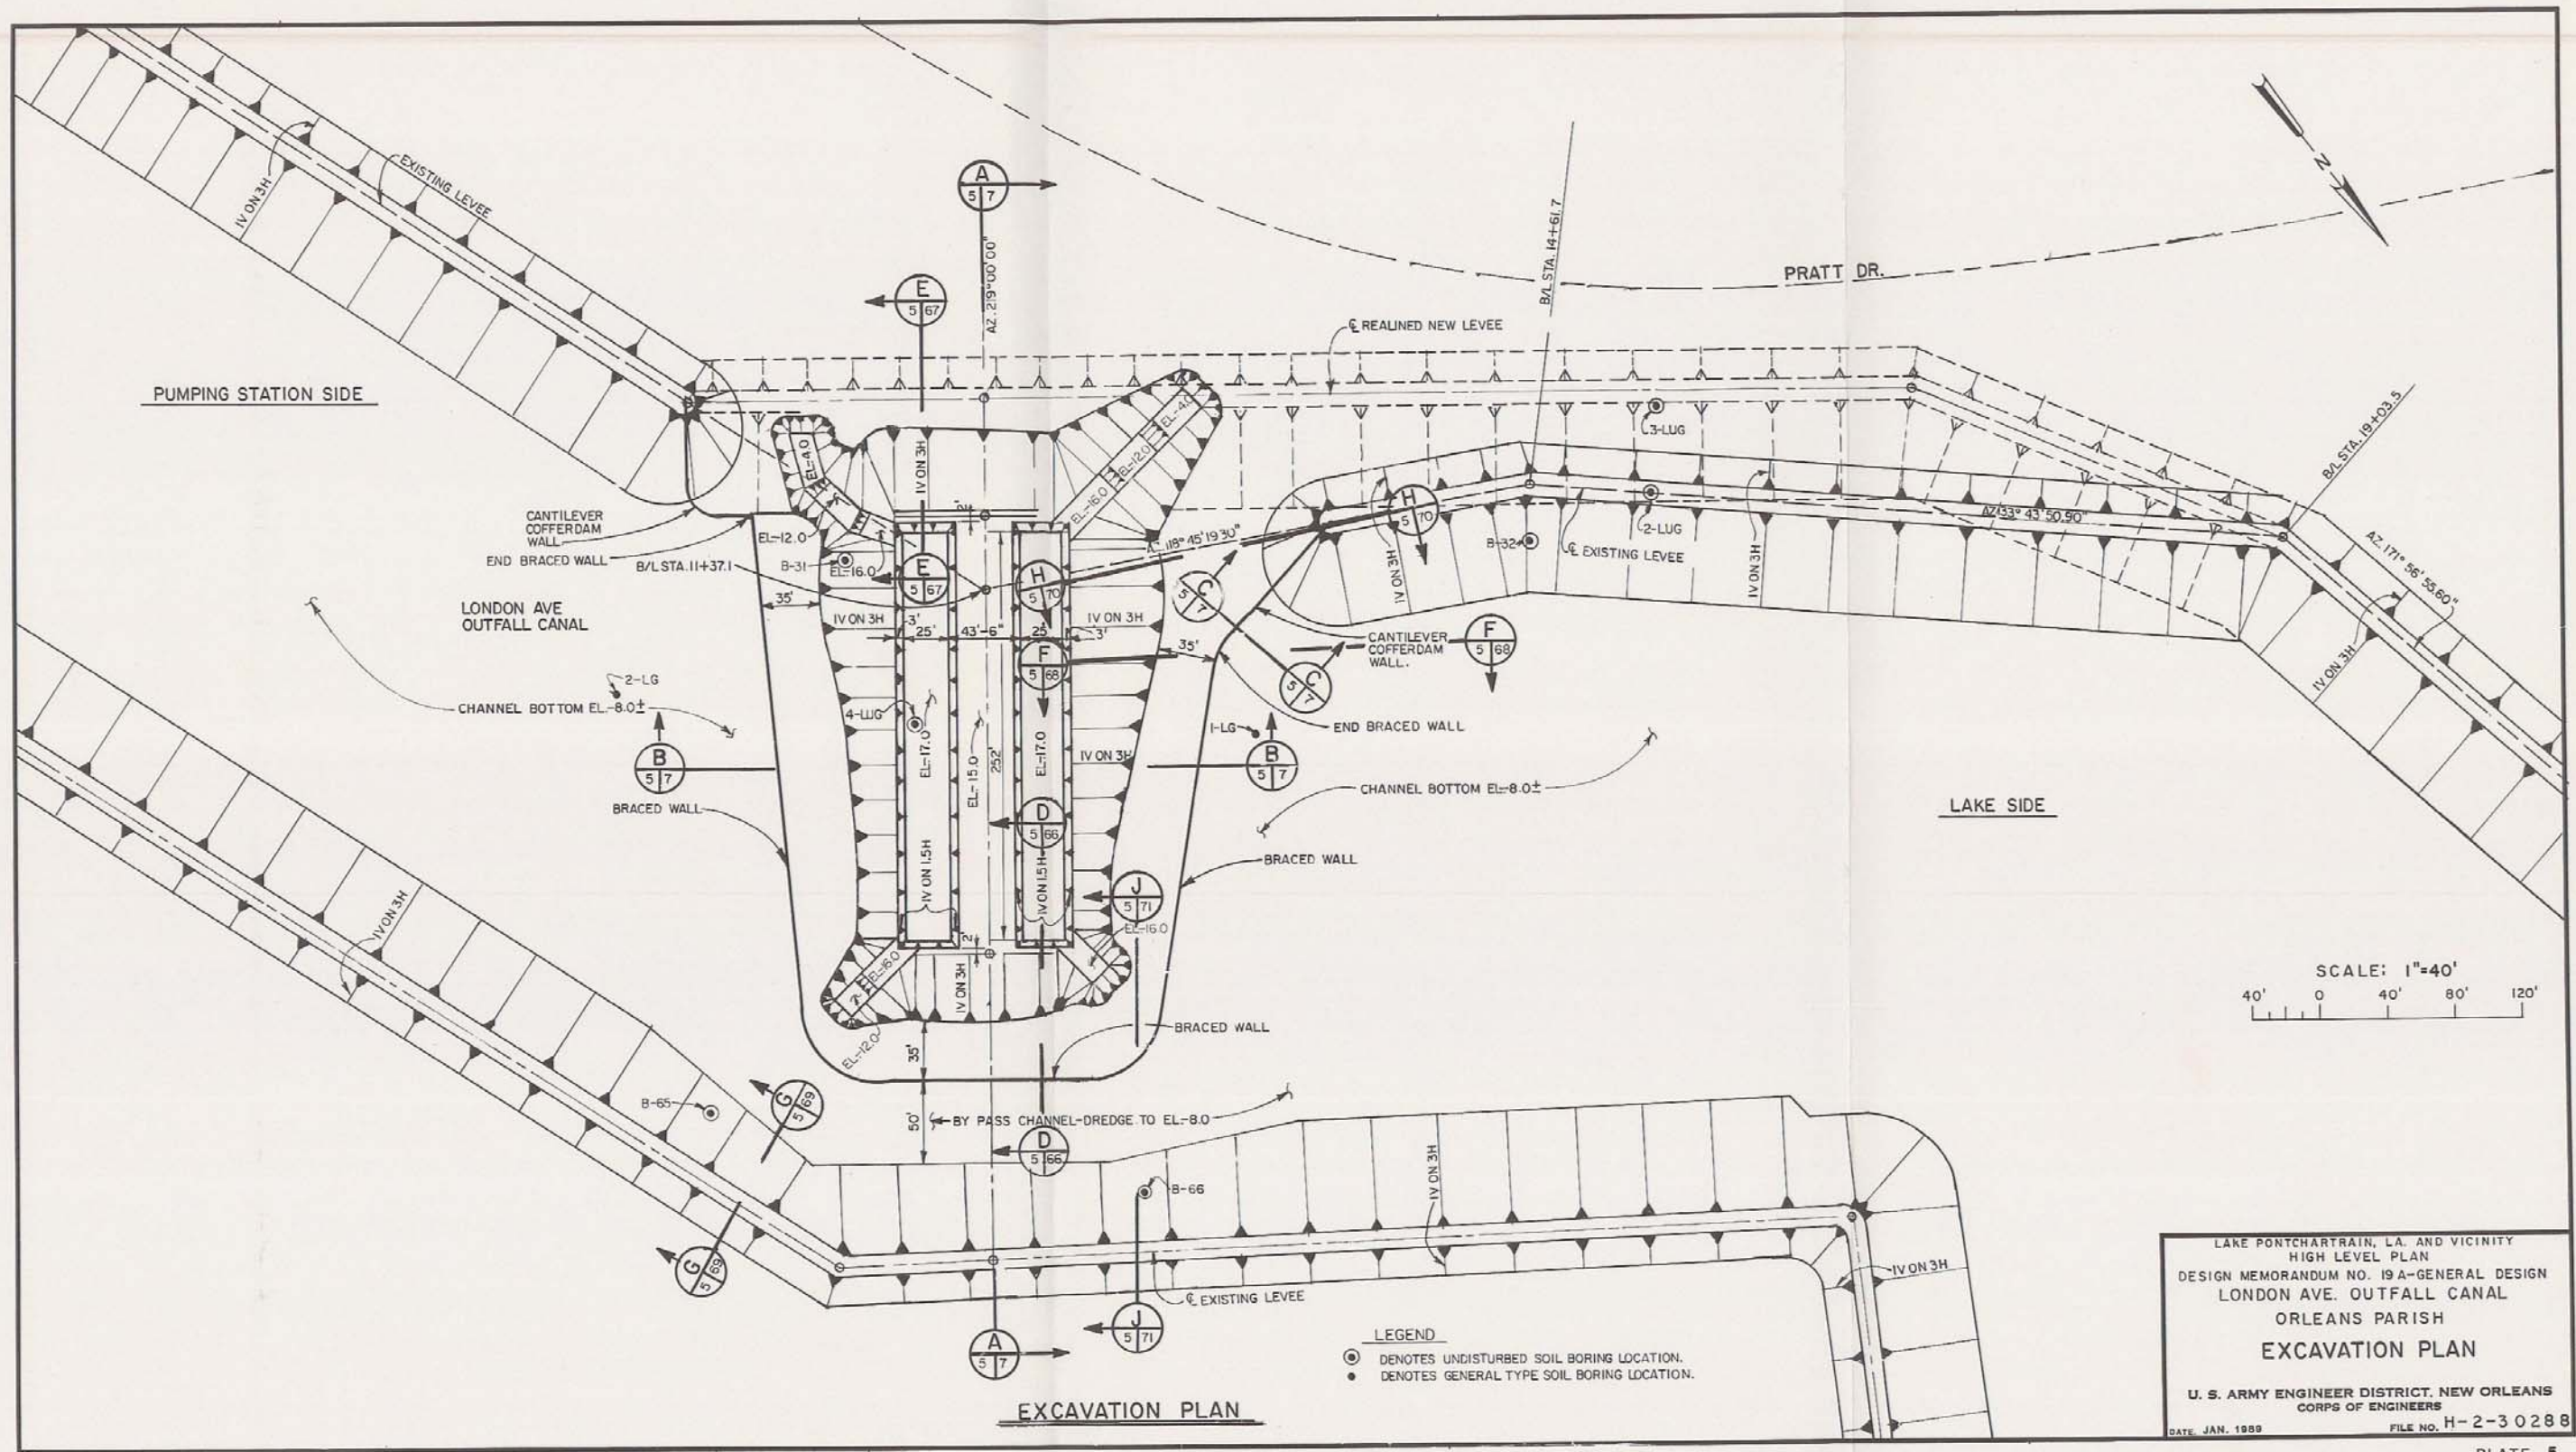


LEGEND

- DENOTES UNDISTURBED SOIL BORING LOCATION.
- DENOTES GENERAL TYPE SOIL BORING LOCATION.


LAKE PONTCHARTRAIN, LA. AND VICINITY
 HIGH LEVEL PLAN
 DESIGN MEMORANDUM NO. 19A-GENERAL DESIGN
 LONDON AVE. OUTFALL CANAL
 ORLEANS PARISH
EXCAVATION PLAN
 U. S. ARMY ENGINEER DISTRICT, NEW ORLEANS
 CORPS OF ENGINEERS
 DATE, JAN. 1989 FILE NO. H-2-3 0288

EXCAVATION PLAN

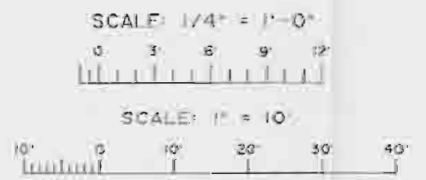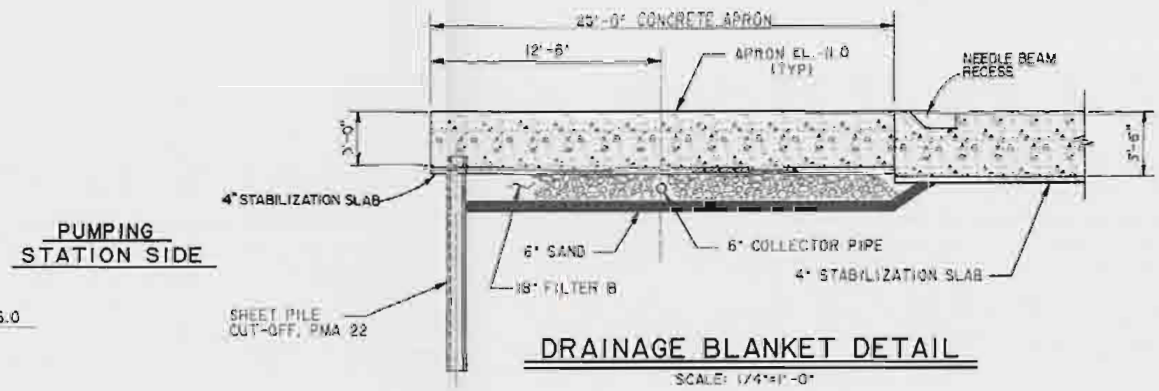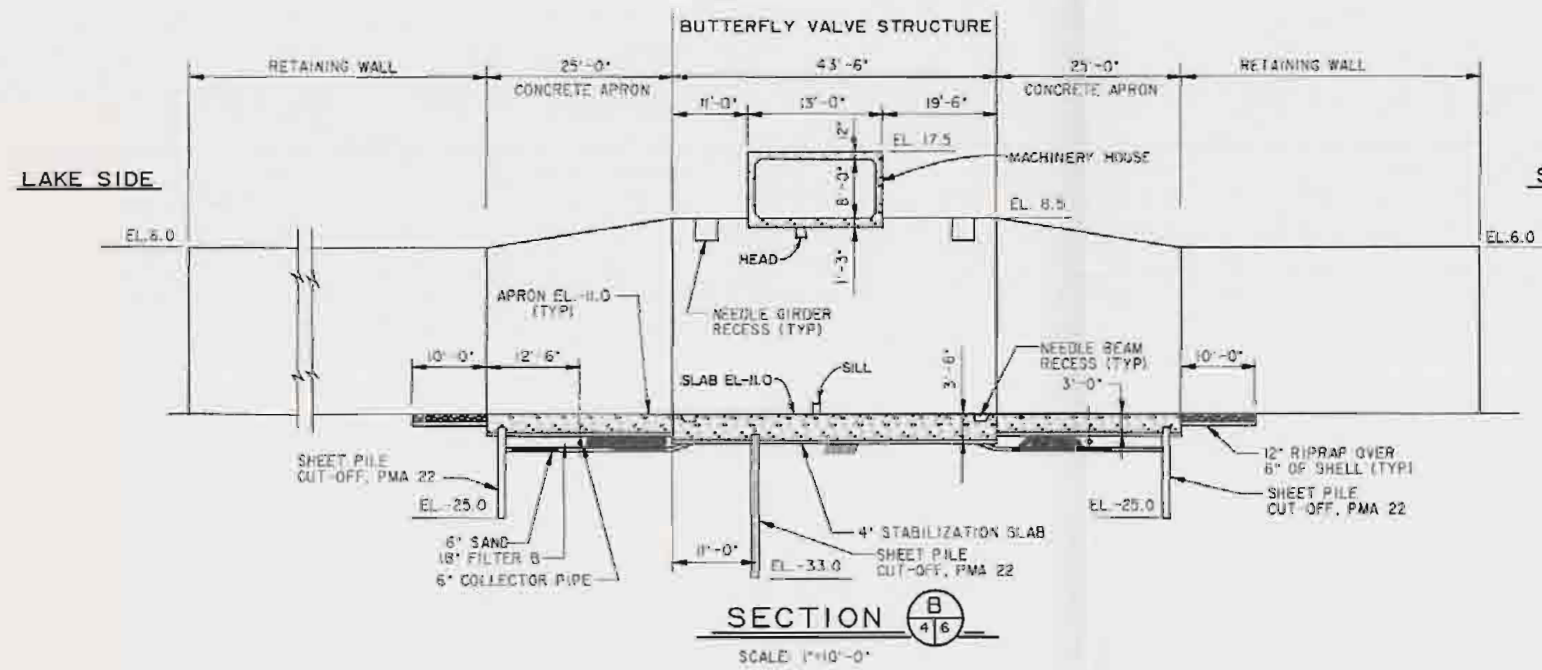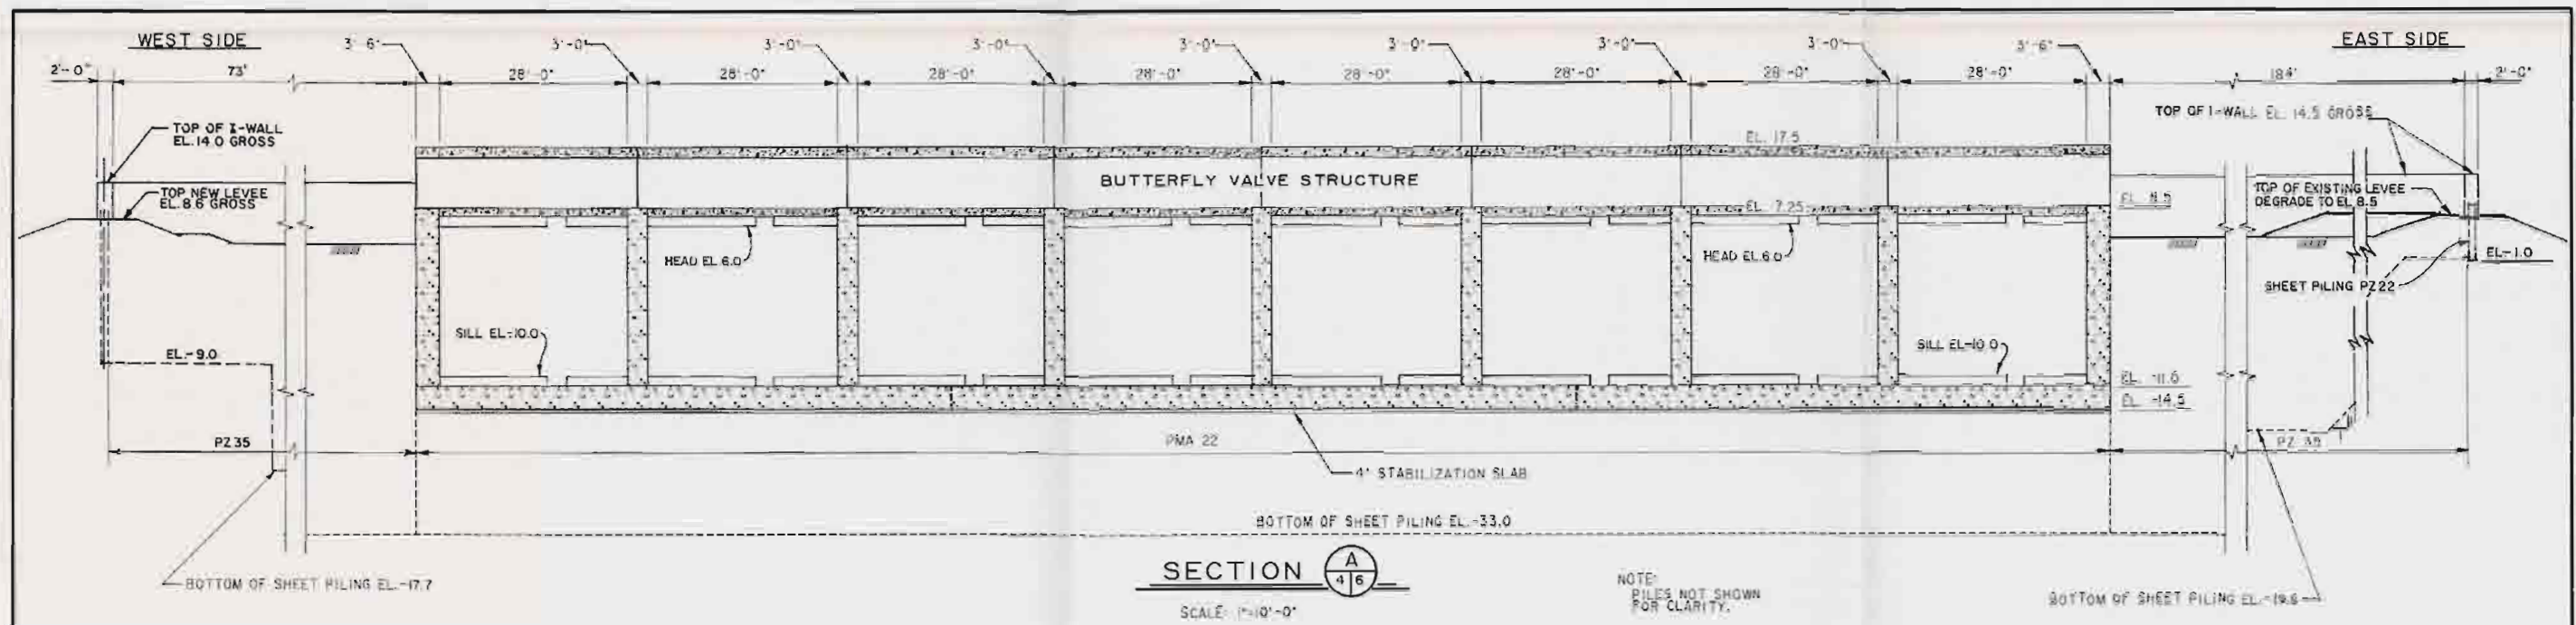


Computer Aided Design Drafting


LAKE PONCHARTRAIN, LA. AND VICINITY
HIGH LEVEL PLAN
DESIGN MEMORANDUM NO. 19A-GENERAL DESIGN
LONDON AVE. OUTFALL CANAL
ORLEANS PARISH
BUTTERFLY VALVE STRUCTURE
TYPICAL SECTIONS
U.S. ARMY ENGINEER DISTRICT, NEW ORLEANS
CORPS OF ENGINEERS
DATE: JAN. 1987 FILE NO. H-2-30286

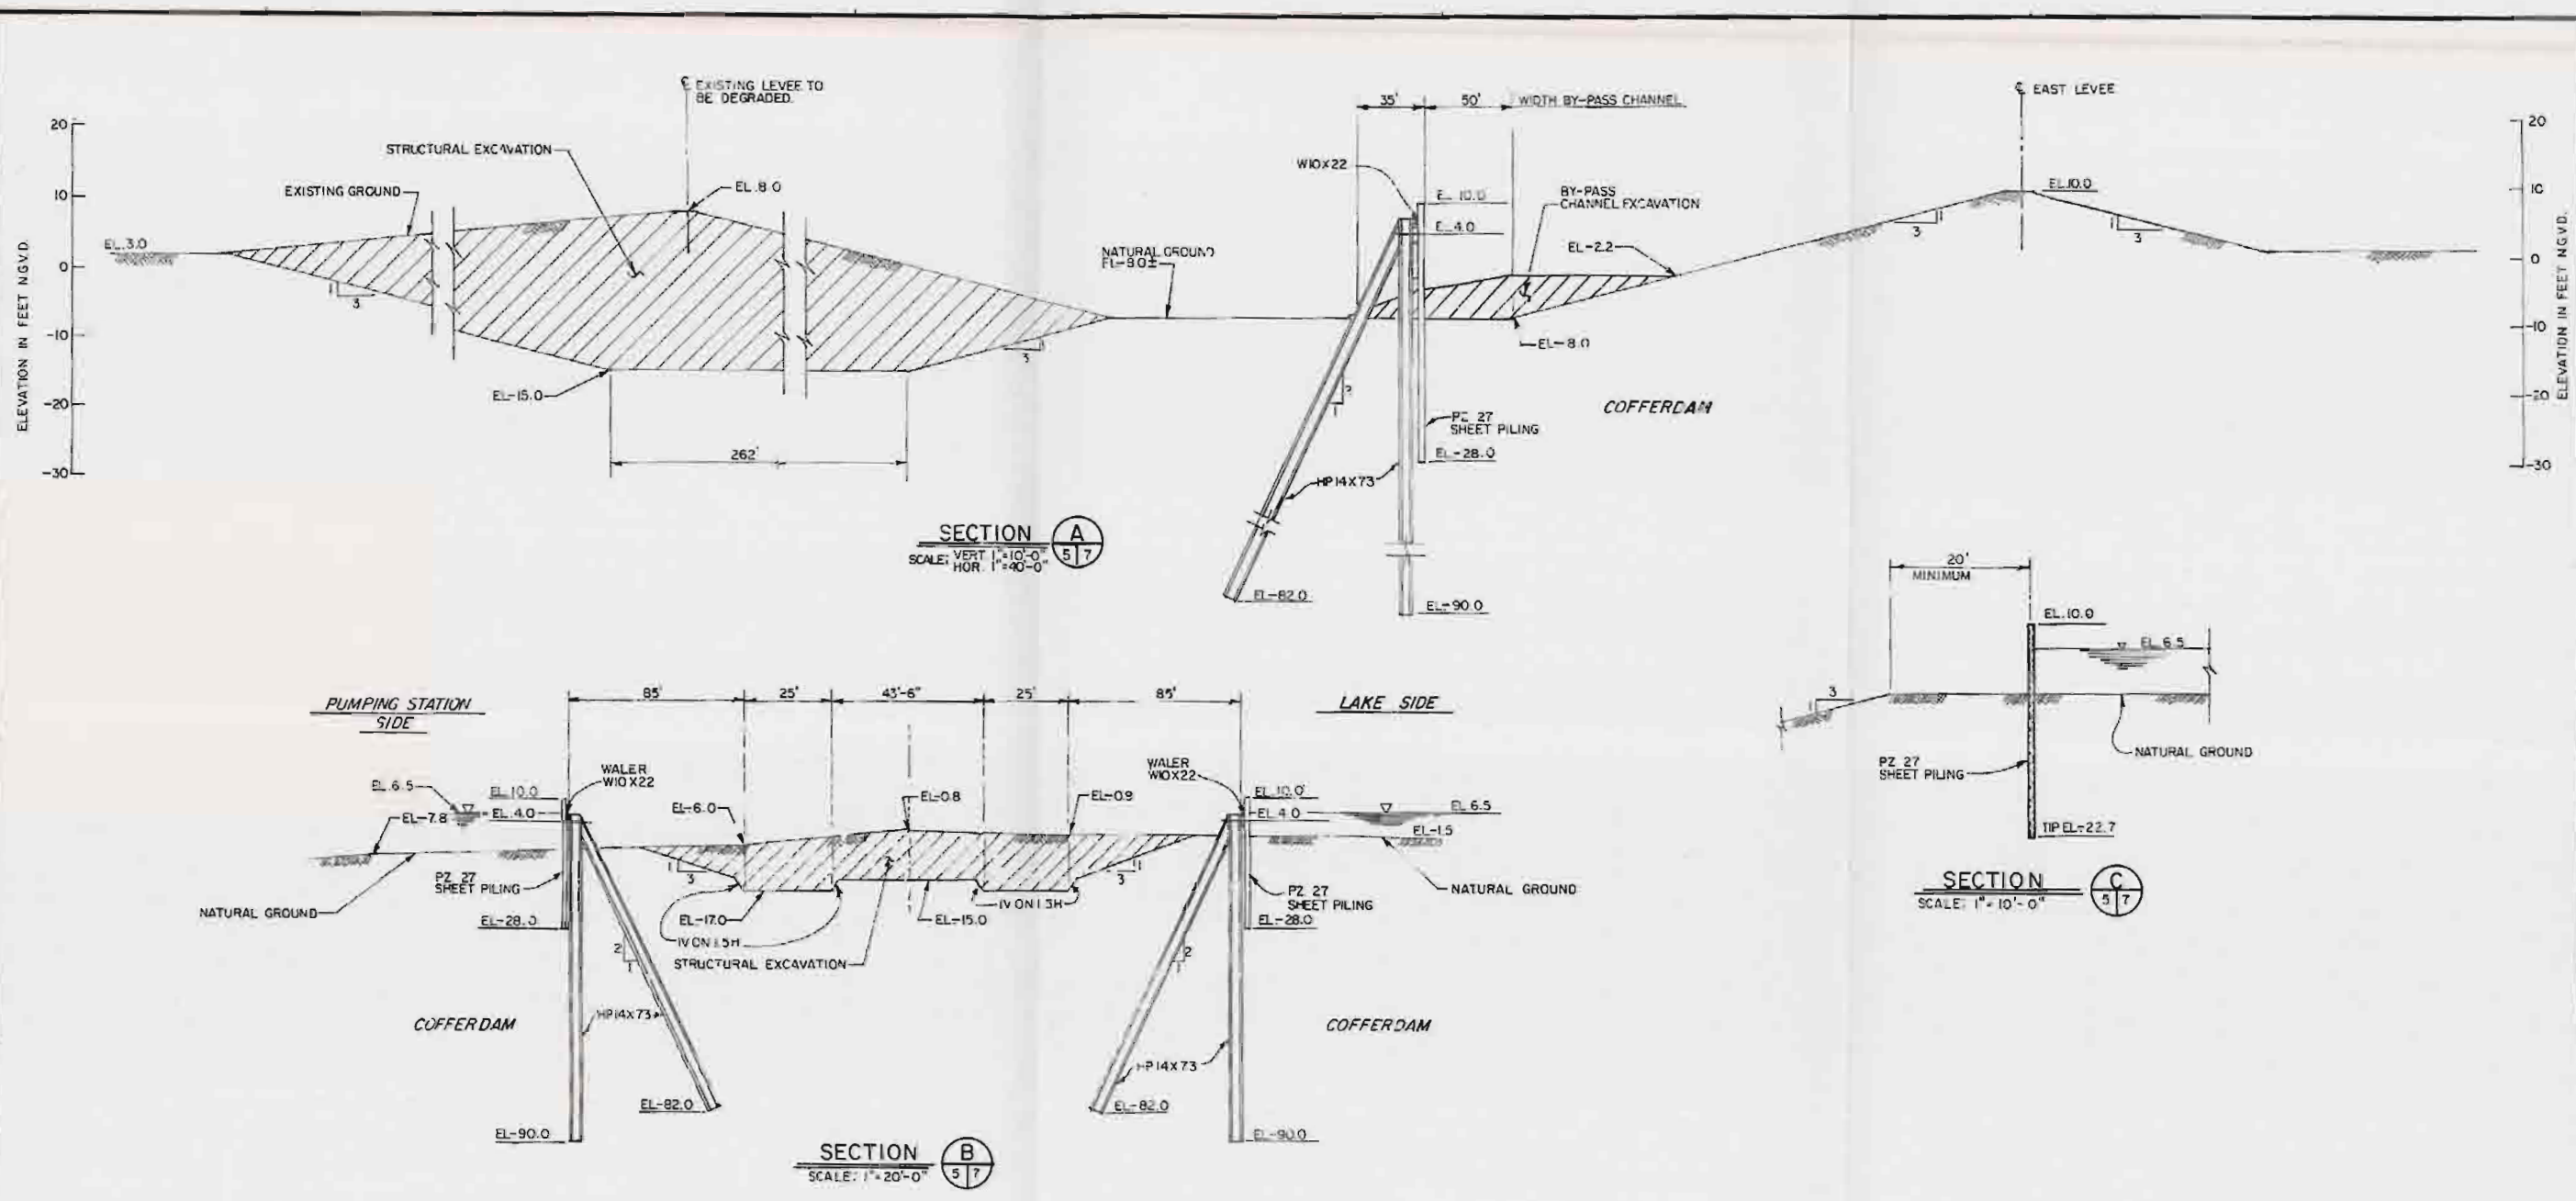


LAKE PONTCHARTRAIN LA. AND VICINITY
HIGH LEVEL PLAN
DESIGN MEMORANDUM NO. 19A-GENERAL DESIGN
LONDON AVE. OUTFALL CANAL
ORLEANS PARISH
TYPICAL EXCAVATION SECTIONS
U. S. ARMY ENGINEER DISTRICT, NEW ORLEANS
CORPS OF ENGINEERS
DATE: JAN. 1988 FILE NO. H-2-30288

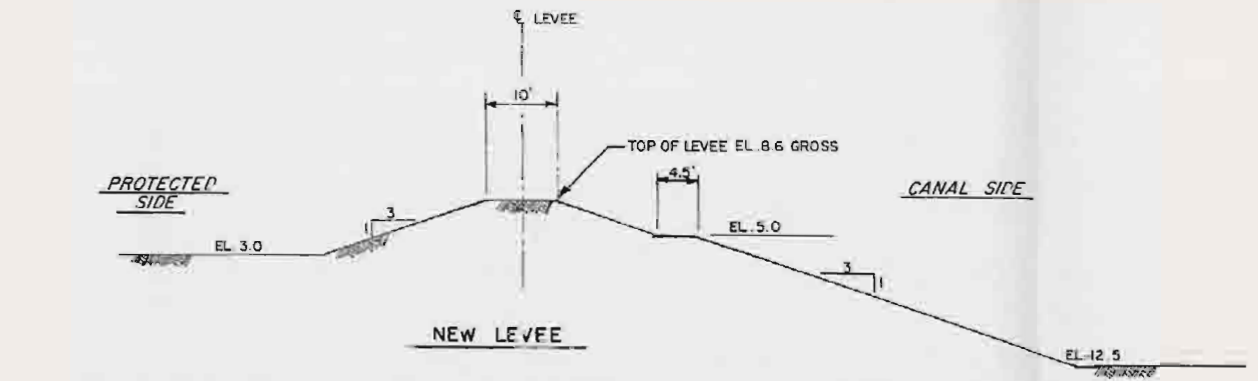


SECTION A
4/8

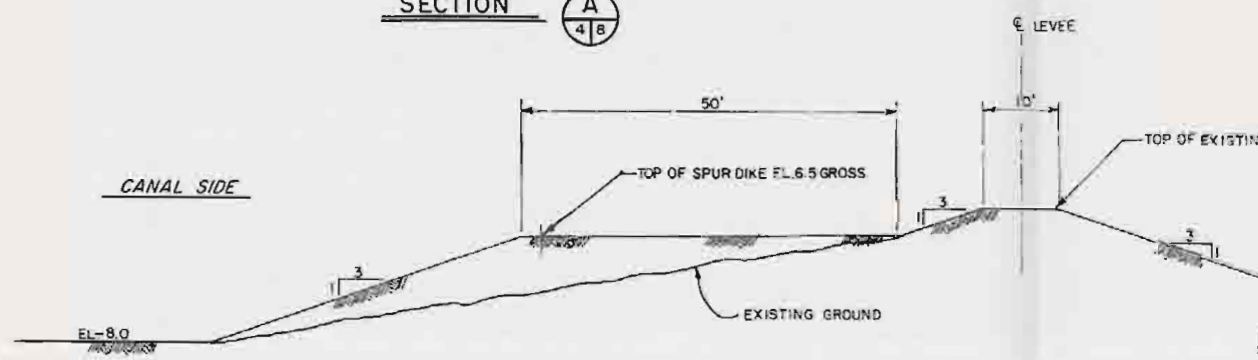


SECTION B
4/8

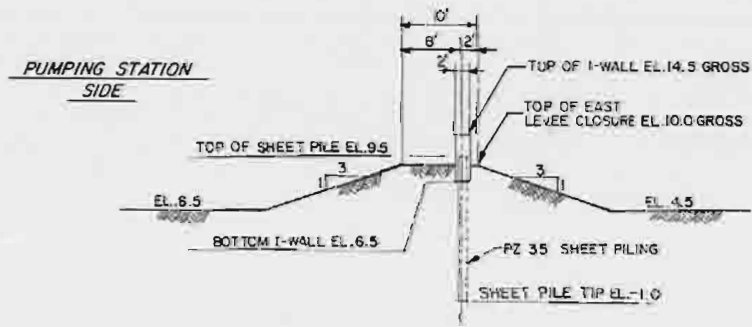


SECTION C
4/8

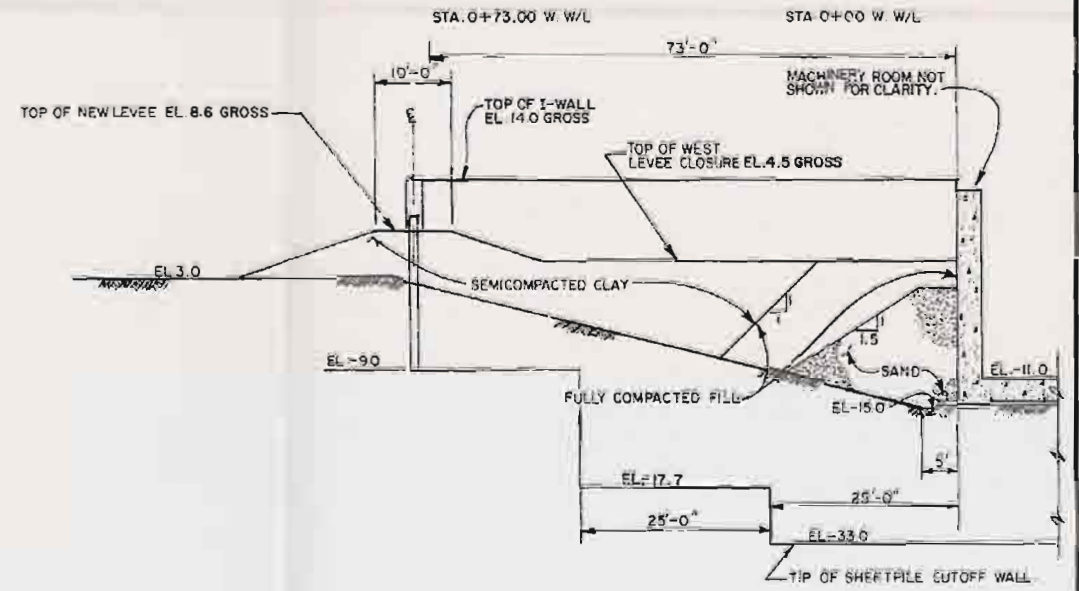


WEST SIDE LEVEE CLOSURE

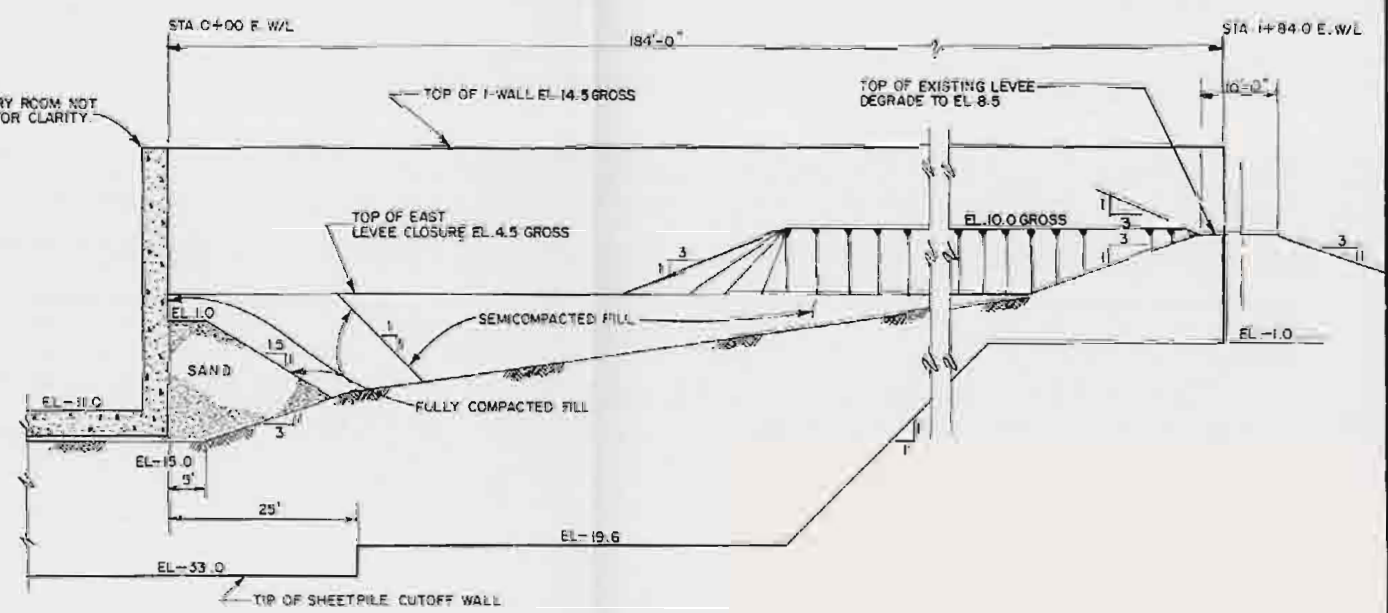

EAST SIDE LEVEE CLOSURE

 


LAKE PONTCHARTRAIN, LA AND VICINITY
HIGH LEVEL PLAN
DESIGN MEMORANDUM NO. 19A-GENERAL DESIGN
LONDON AVE. OUTFALL CANAL
ORLEANS PARISH
TYPICAL SECTIONS
U. S. ARMY ENGINEER DISTRICT, NEW ORLEANS
CORPS OF ENGINEERS
DATE: JAN. 1982 FILE NO. H-2-30288

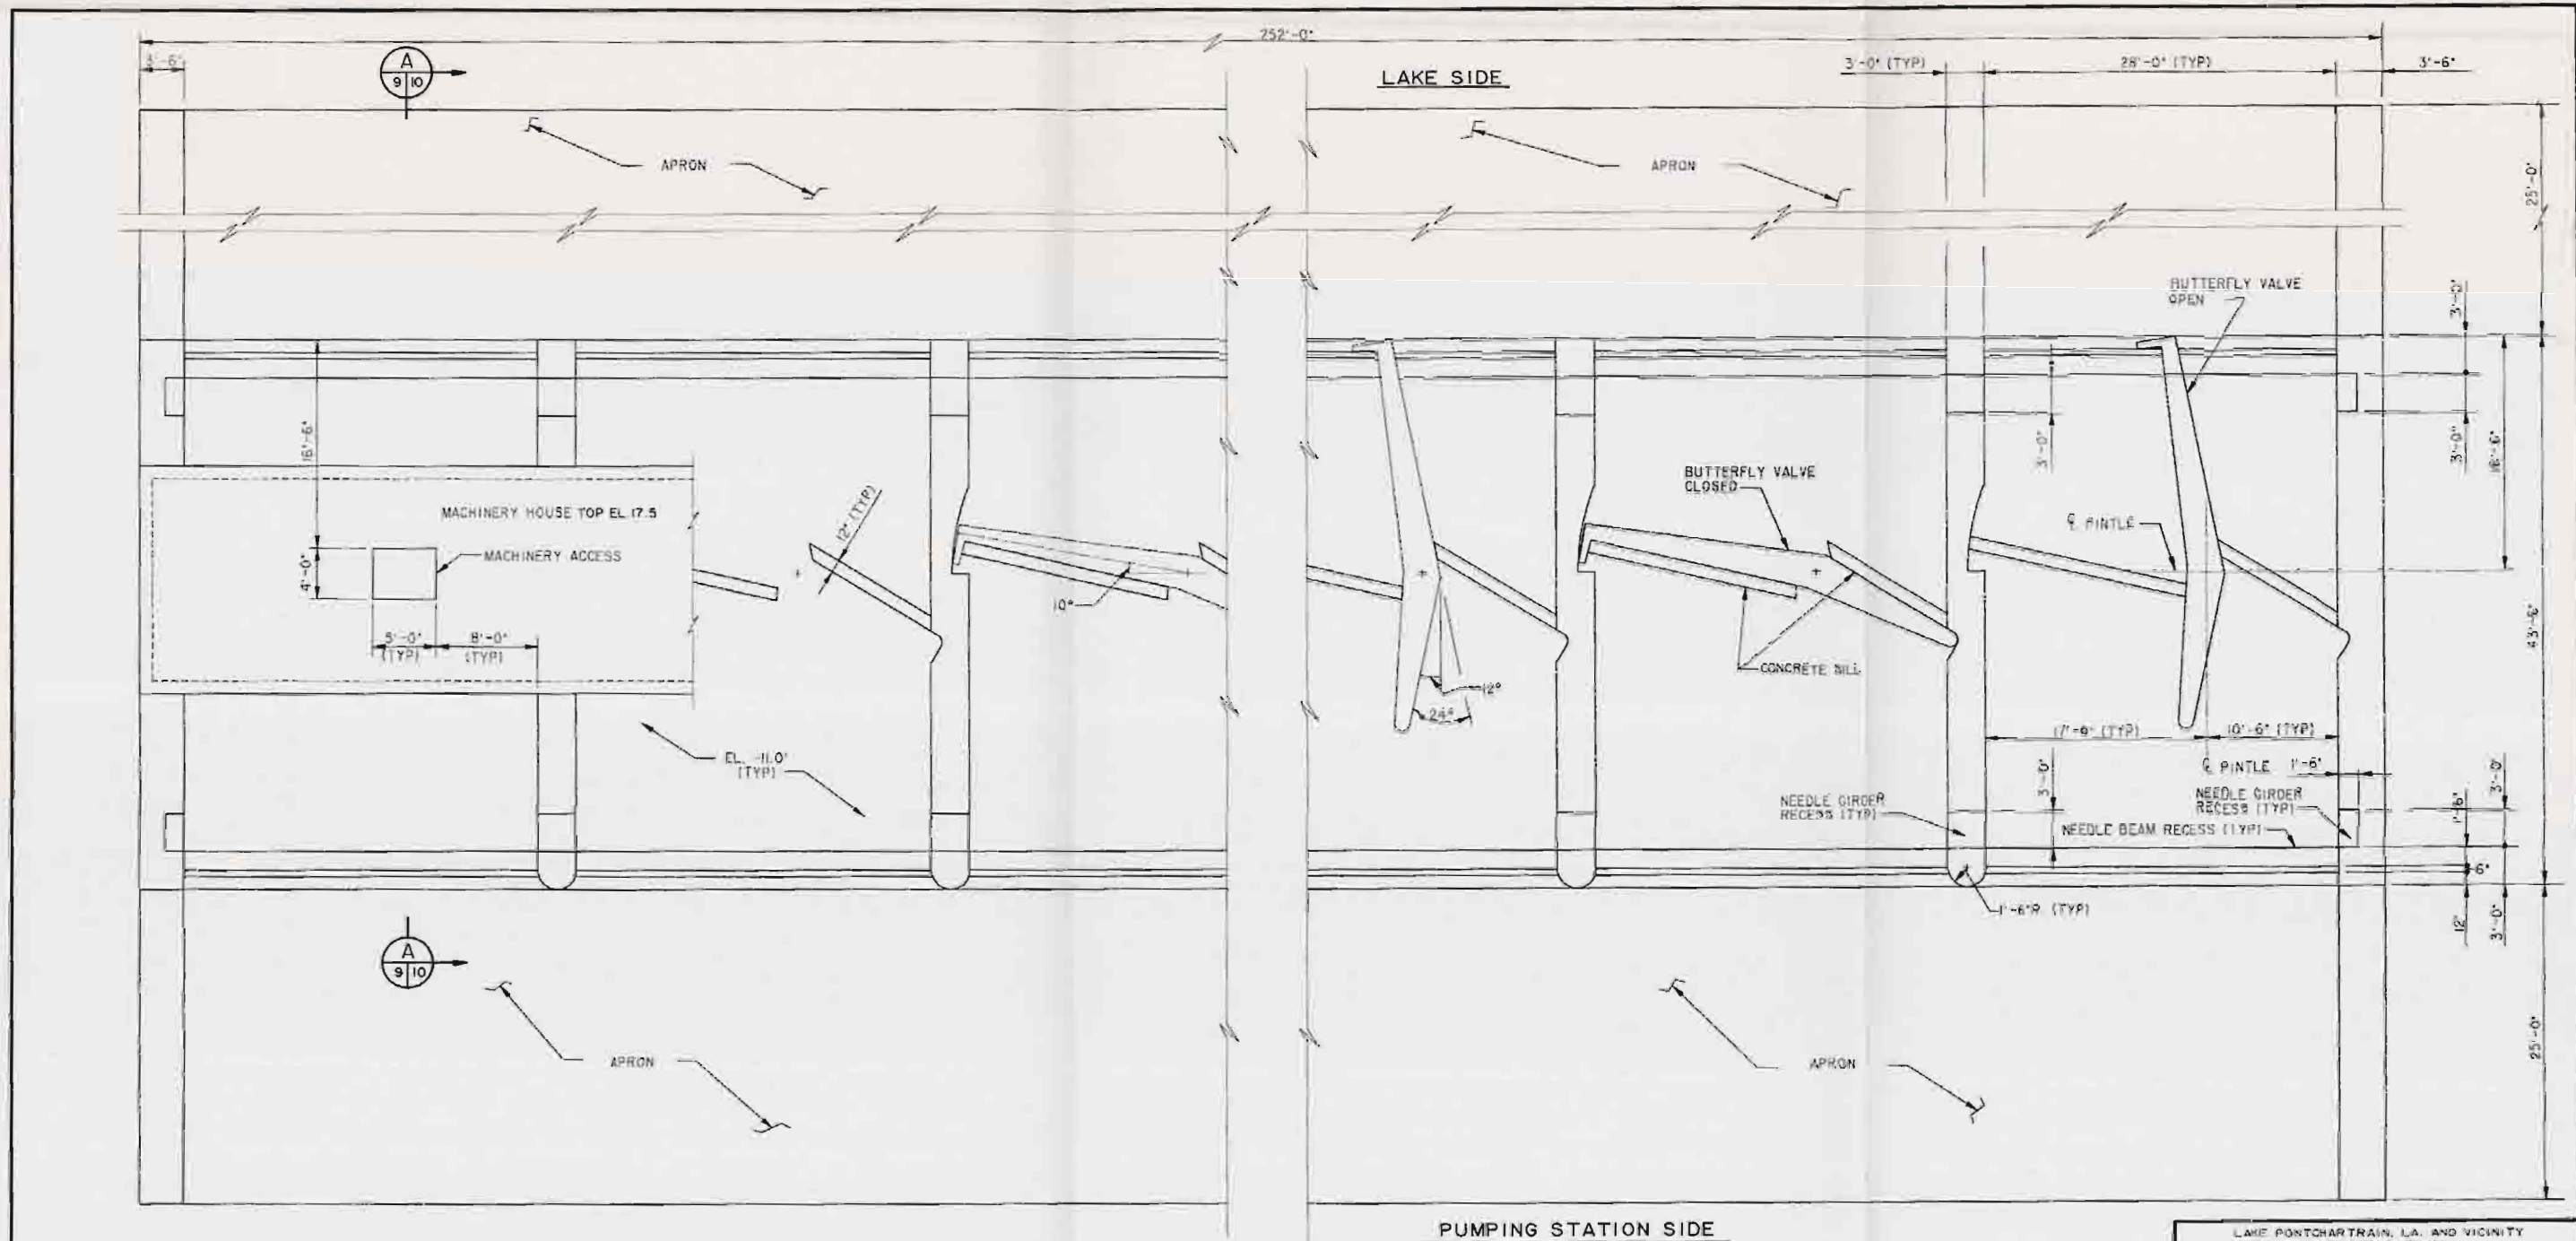


Computer
Aided
Design
Drafting

PLAN
BUTTERFLY VALVE STRUCTURE

SCALE: 3/16" = 1'-0"

 


LAKE PONTCHARTRAIN, LA. AND VICINITY
HIGH LEVEL PLAN
DESIGN MEMORANDUM NO. 19A-GENERAL DESIGN
LONDON AVE. OUTFALL CANAL
ORLEANS PARISH
**BUTTERFLY VALVE
STRUCTURE**
U.S. ARMY ENGINEER DISTRICT, NEW ORLEANS
CORPS OF ENGINEERS
DATE: JAN. 1989 FILE NO. H-2-30288

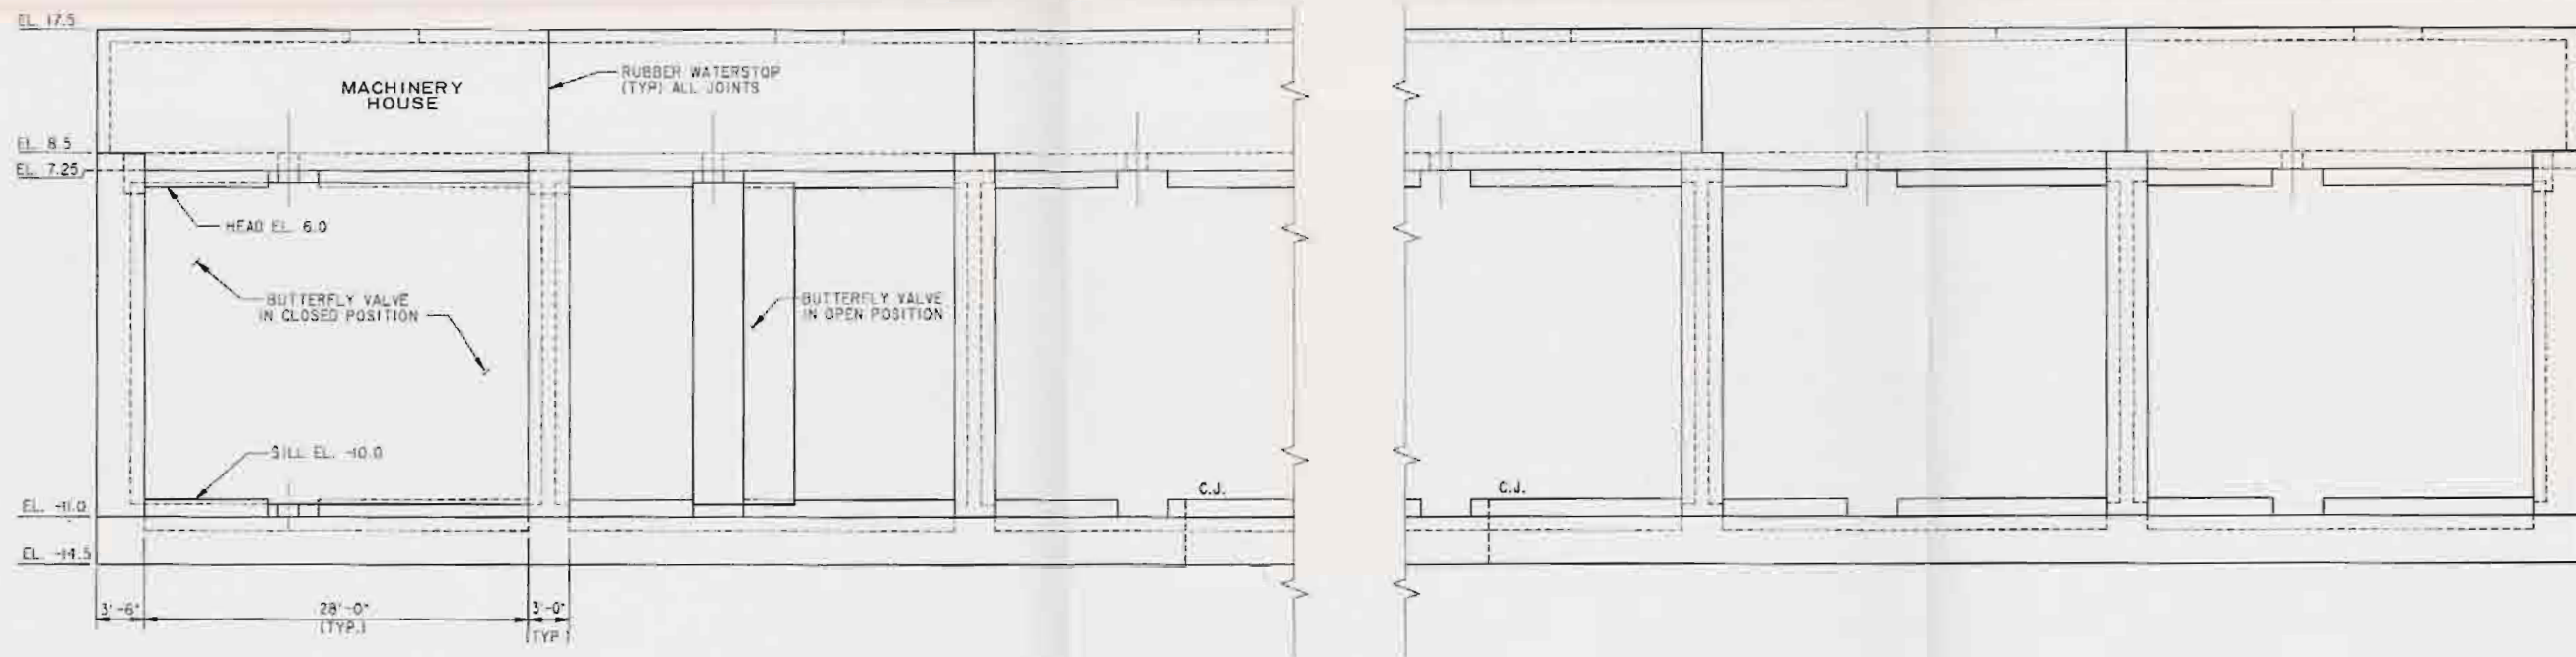

LAKE SIDE ELEVATION
BUTTERFLY VALVE STRUCTURE

NOTE:
PILES NOT SHOWN
FOR CLARITY.

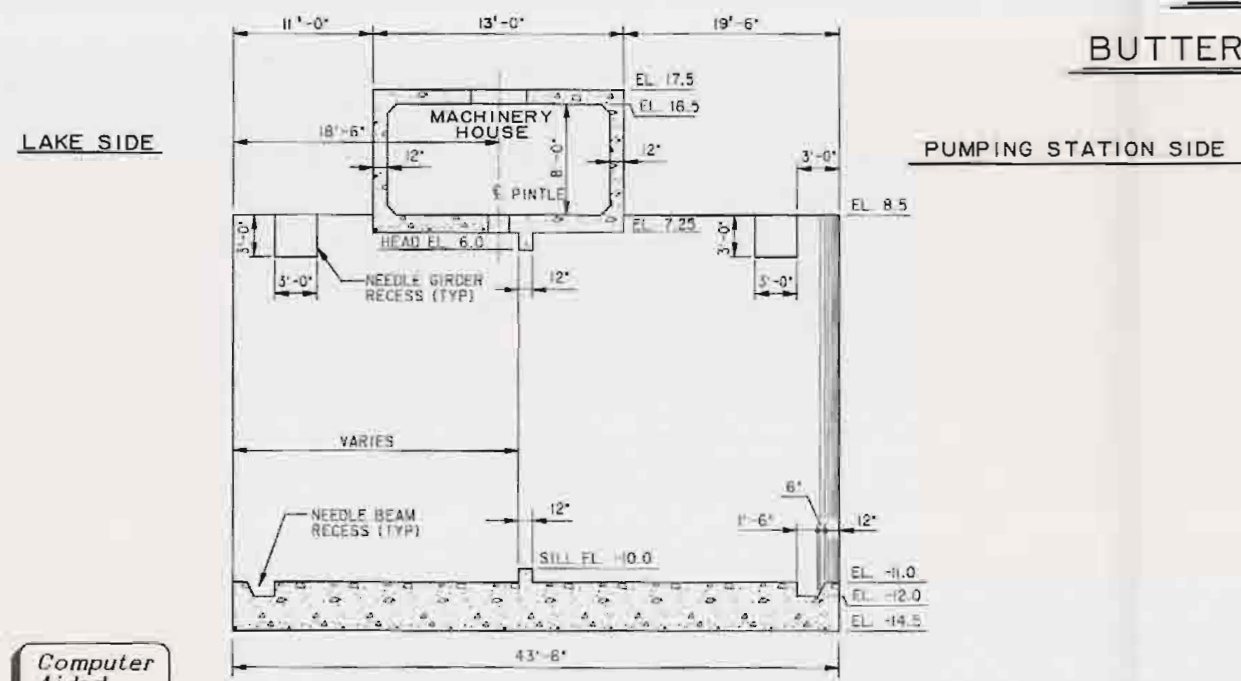

SECTION A
9/10


Computer
Aided
Design
Drafting

SCALE: 3/16" = 1'-0"
12' 0" 4' 8' 12' 16'


LAKE PONTCHARTRAIN, LA. AND VICINITY
HIGH LEVEL PLAN
DESIGN MEMORANDUM NO. 19A-GENERAL DESIGN
LONDON AVE. OUTFALL CANAL
ORLEANS PARISH

**BUTTERFLY VALVE STRUCTURE
ELEVATION AND SECTION**


U.S. ARMY ENGINEER DISTRICT, NEW ORLEANS
CORPS OF ENGINEERS
DATE: JAN. 1989 FILE NO. H-2-30288

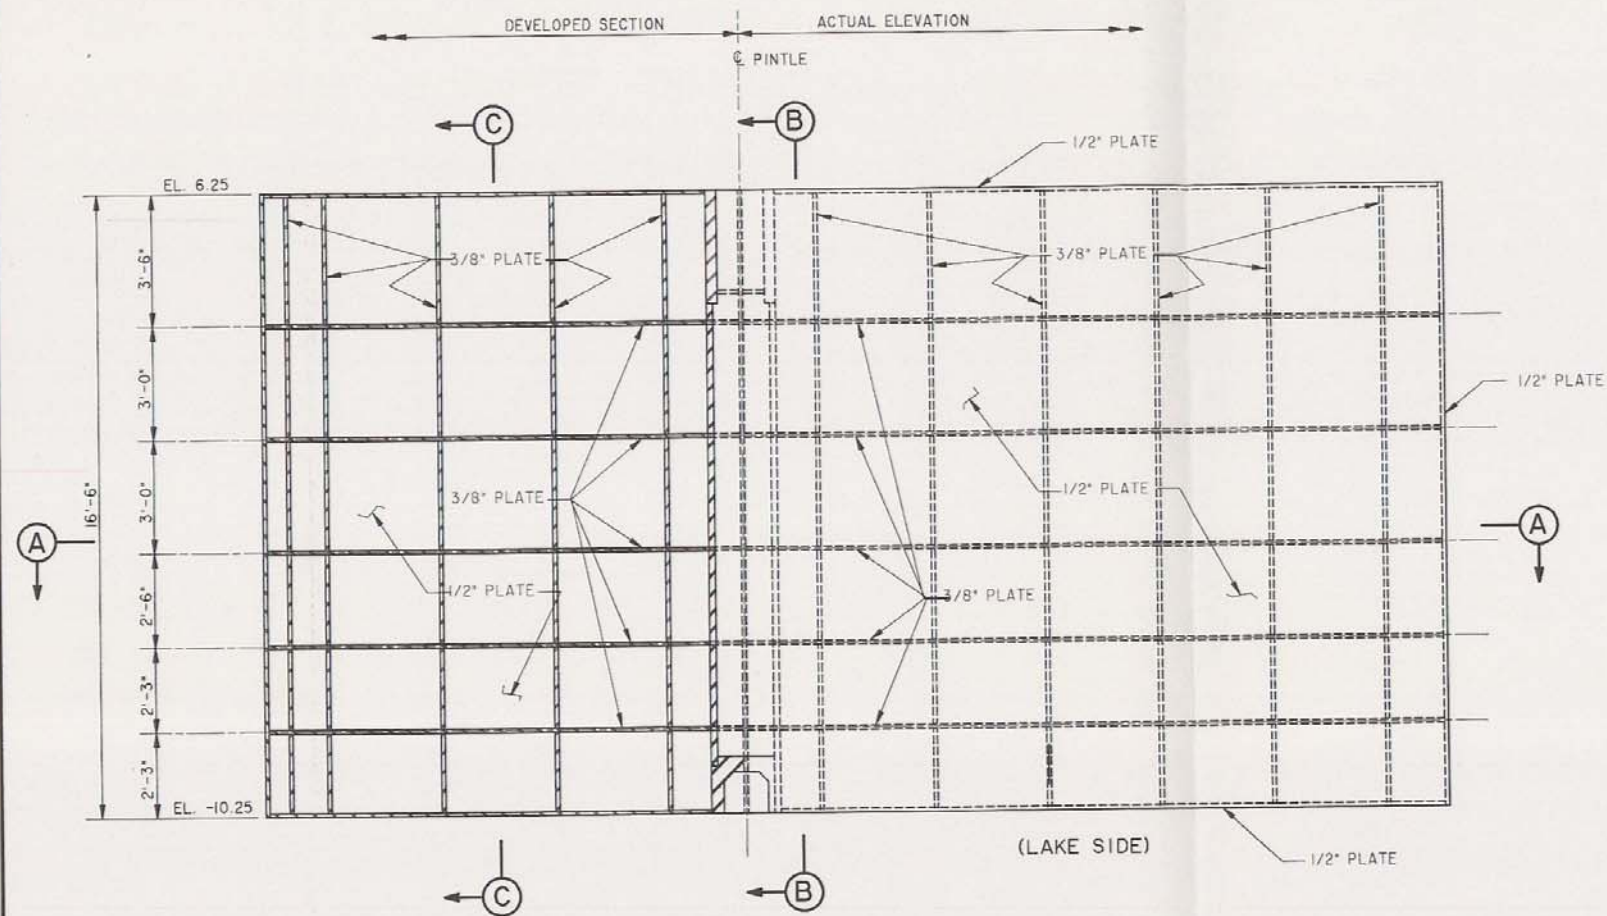


HALF SECTION / HALF ELEVATION

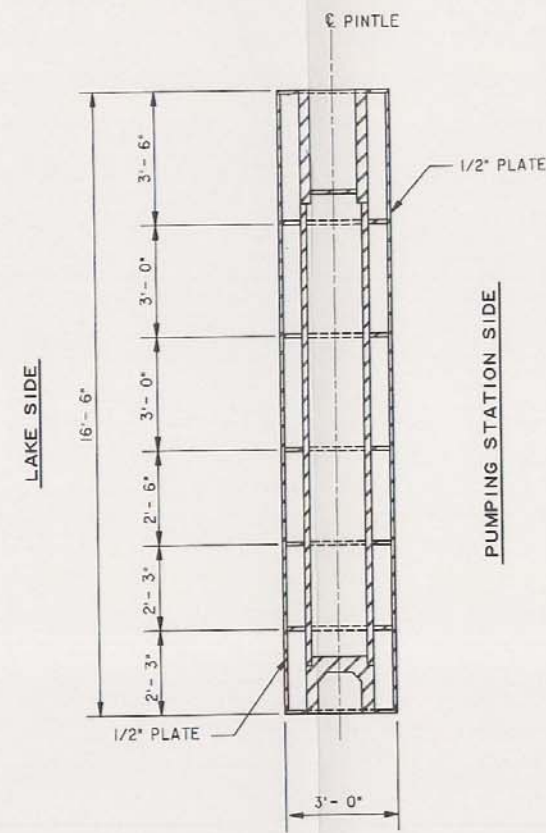

SECTION B

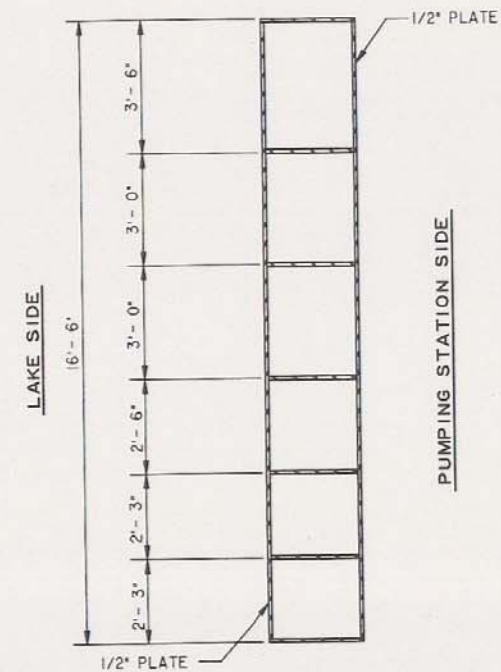

SECTION C



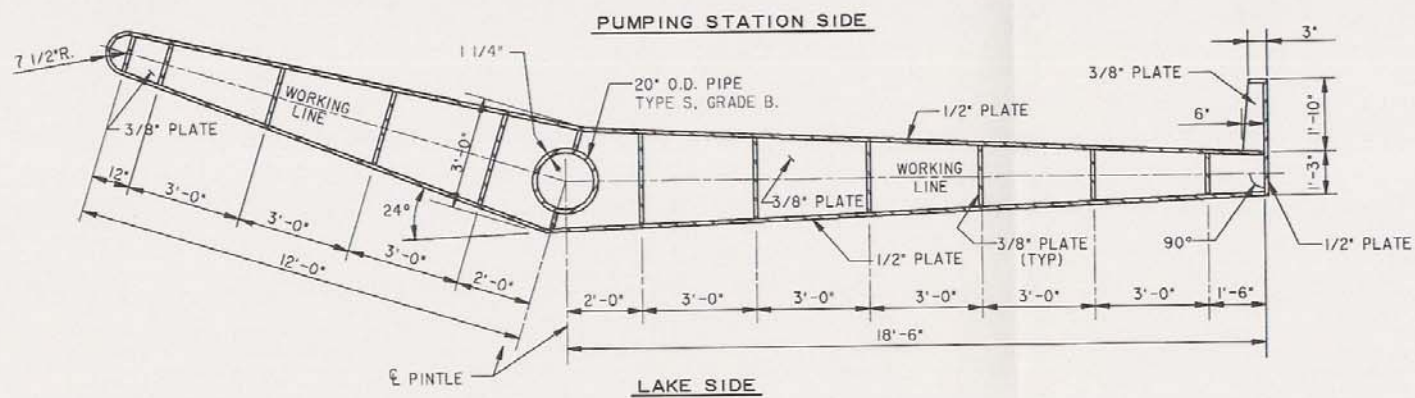


SECTION A


SCALE: 1/2" = 1'-0"
 12" 0' 1' 2' 3' 4' 5' 6'

Computer
 Aided
 Design
 Drafting

LAKE PONTCHARTRAIN, LA. AND VICINITY
 HIGH LEVEL PLAN
 DESIGN MEMORANDUM NO. 19A-GENERAL DESIGN
 LONDON AVE. OUTFALL CANAL
 ORLEANS PARISH
BUTTERFLY VALVE
 U.S. ARMY ENGINEER DISTRICT, NEW ORLEANS
 CORPS OF ENGINEERS
 DATE: JAN. 1989 FILE NO. H-2-30288

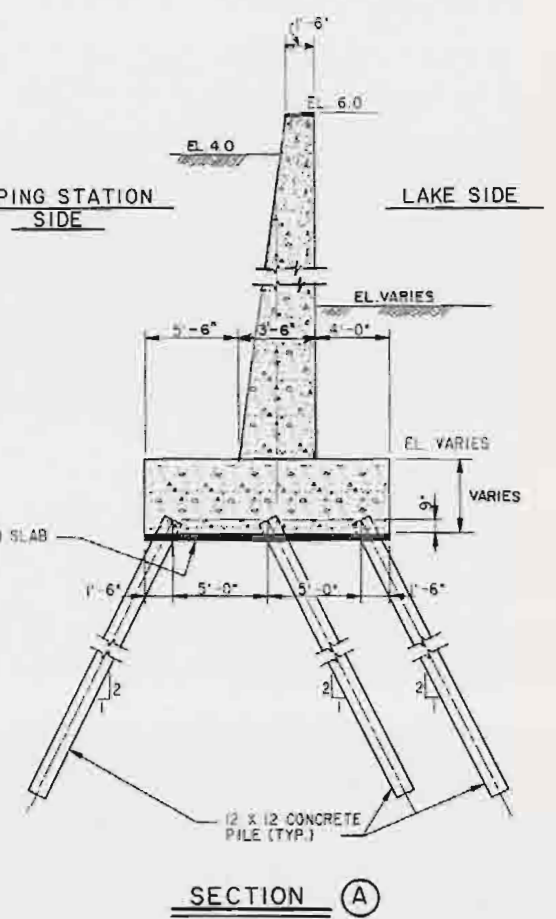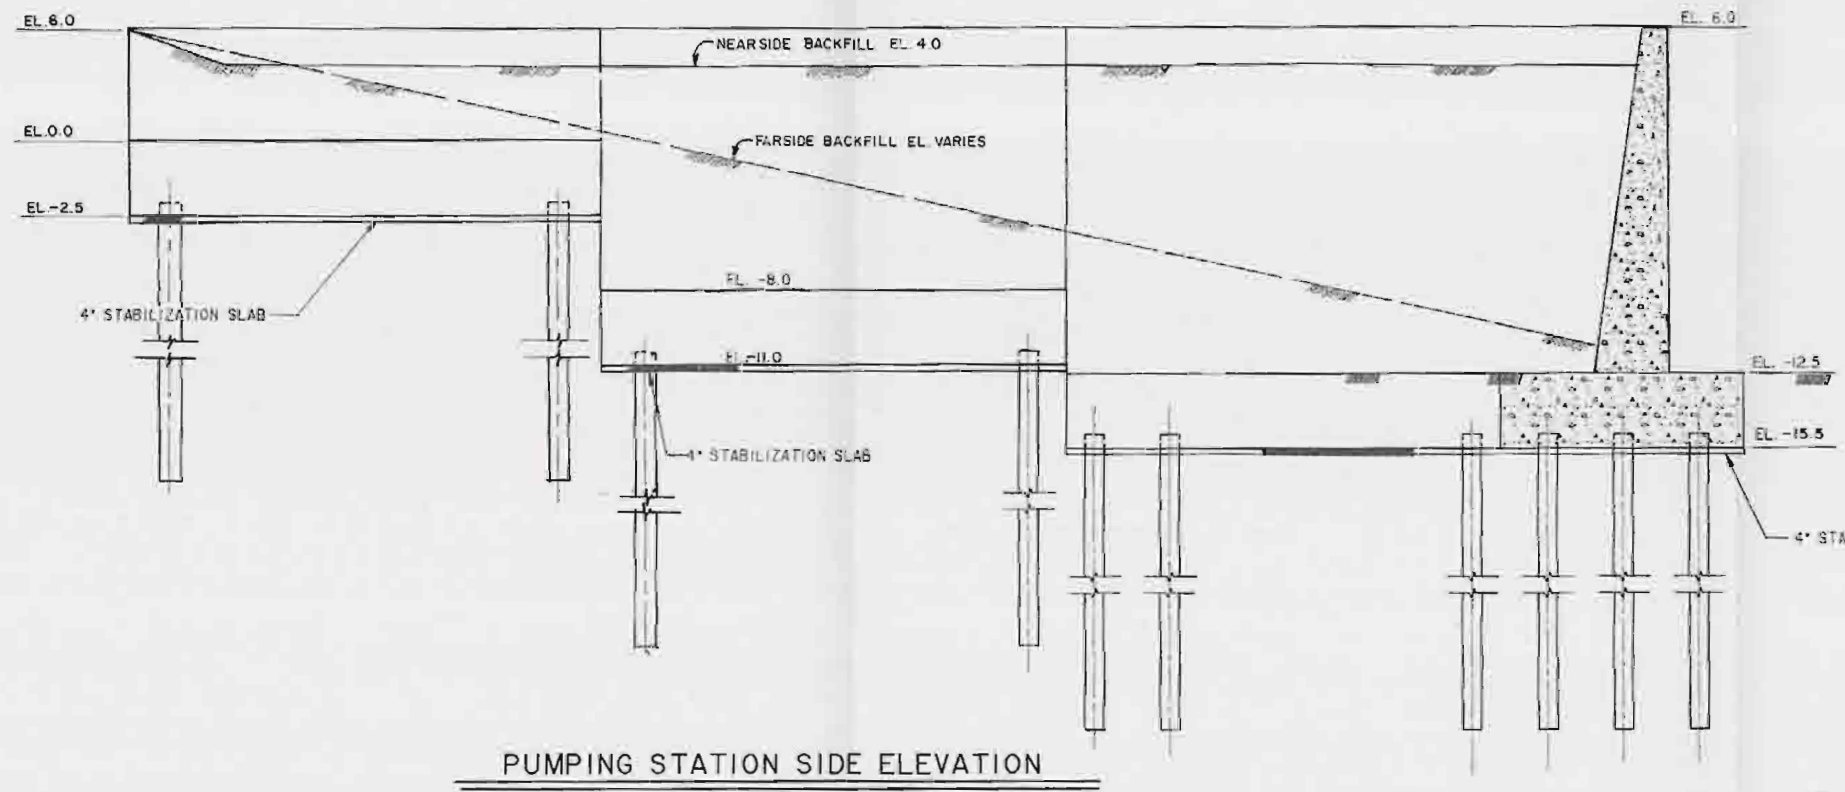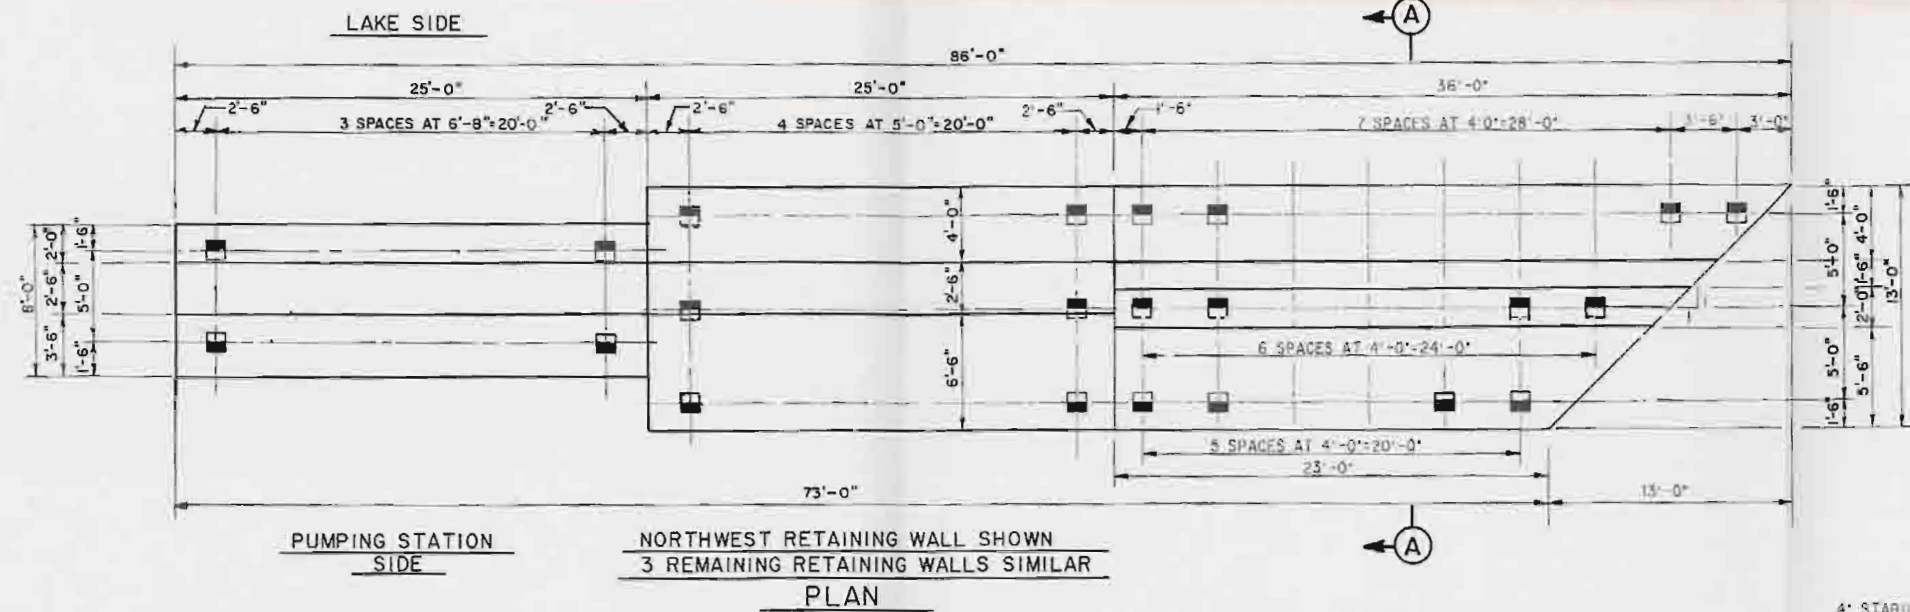




Computer Aided Design Drafting

 


LAKE PONTCHARTRAIN, LA. AND VICINITY
 HIGH LEVEL PLAN
 DESIGN MEMORANDUM NO. 19A-GENERAL DESIGN
 LONDON AVE. OUTFALL CANAL
 ORLEANS PARISH
RETAINING WALLS
 U.S. ARMY ENGINEER DISTRICT, NEW ORLEANS
 CORPS OF ENGINEERS
 DATE: JAN. 1980 FILE NO. H-2-30288

Max. Push Force : 98,000 #
 Max. Pull Force : 73,000 #
 Min. Torque at ends of Travel = 417,000 Ft./lbs.
 Max. Torque at gate 1/2 open = 513,000 Ft./lbs.

CYLINDERS
 Stroke Length - 43"
 Bore - 5" Rod Size - 2 1/2"
 Max. Pressure : 5,000 psi.

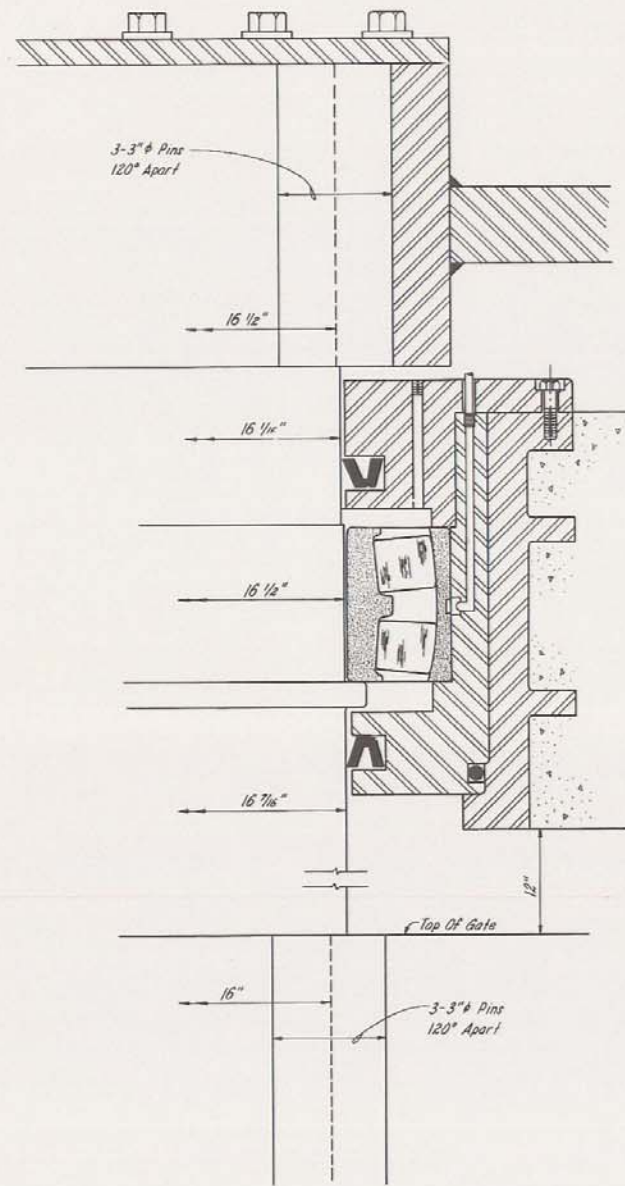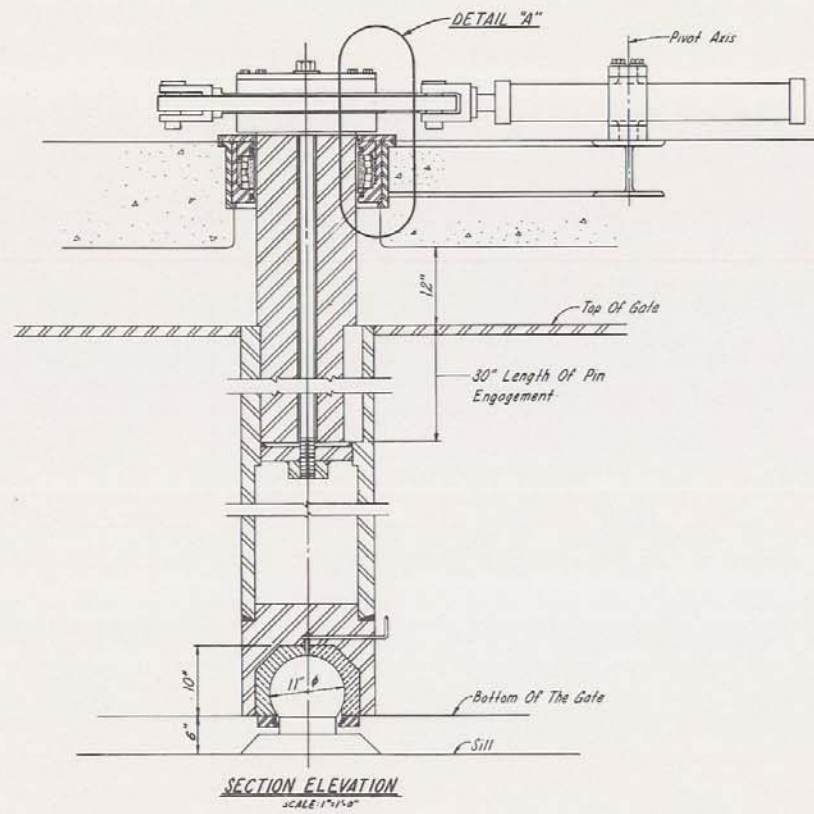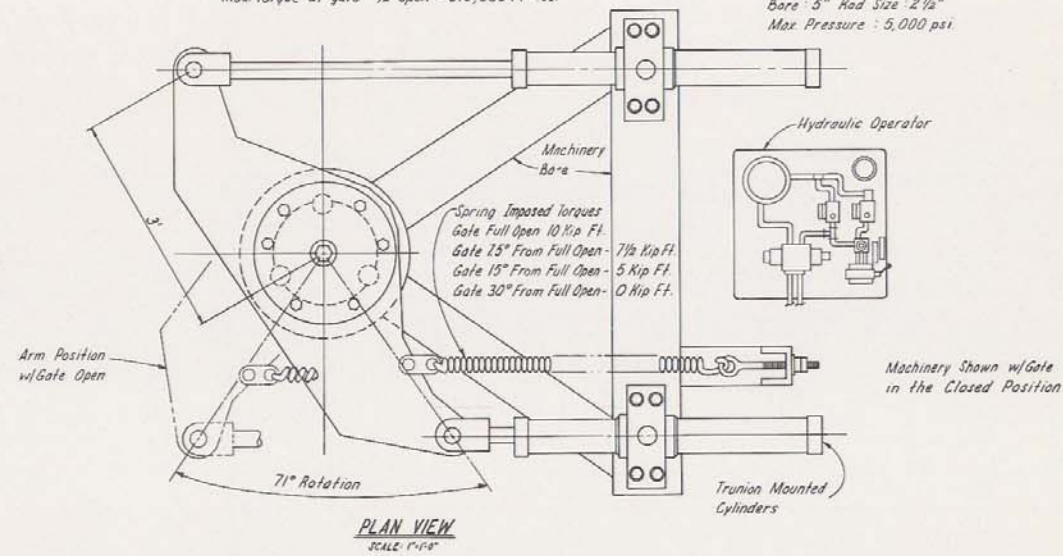

DETAIL "A"
 UPPER BRG. ASSEMBLY

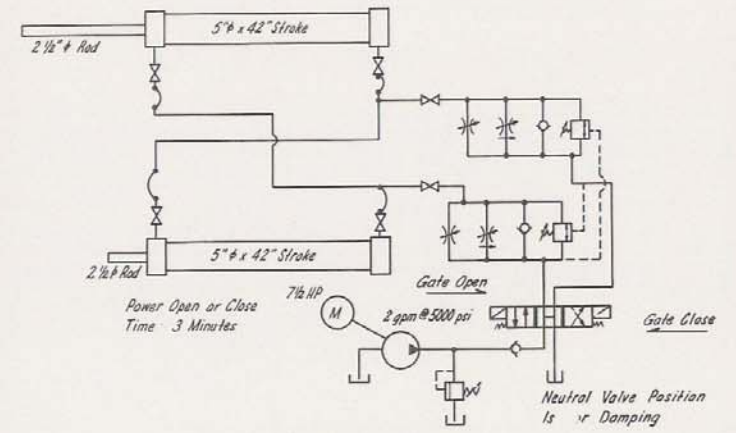

HYDRAULIC SCHEMATIC

LAKE PONTCHARTRAIN, L.A. AND VICINITY
 HIGH LEVEL PLAN
 DESIGN MEMORANDUM NO. 19A-GENERAL DESIGN
 LONDON AVE. OUTFALL CANAL
 ORLEANS PARISH

MACHINERY LAYOUT

U. S. ARMY ENGINEER DISTRICT, NEW ORLEANS
 CORPS OF ENGINEERS

DATE JAN. 1989 FILE NO. H-2-30288



PLAN

1 - SOUTHERN RAILROAD BRIDGE
Approx. Sta. 2+00

Flood Protection Provided By Steel Swing Gates At Both Bridge Approaches. Each Gate Monolith Will Have A 3'-3" Opening With Steel Sheet Pile Cut-Off For Underseepage.

2 - BENEFIT ST BRIDGE
Approx. Sta. 6+60

Flood Protection Provided By Bottom Roller Gates At Both Bridge Approaches. Each Gate Monolith Will Have A 30'-0" Opening With Steel Sheet Pile Cut-Off For Underseepage.

3 - INTERSTATE 610 BRIDGES

These Bridges Have Adequate Vertical Clearance For Construction Of The Required Height Floodwall, And Modification To The Bridge Structures Will Not Be Necessary. Steel Sheet Pile Cut-Off For The Proposed Floodwall Will Be Driven In Sections.

4 - GENTILLY BLVD. BRIDGE
Approx. Sta. 44+00


Remove Existing Deck; Drive Tension Piles At Each Bent; And Construct A New Concrete Watertight Deck And Parapet Walls.

5 - PEDESTRIAN WALKWAY BRIDGE
Approx. Sta. 49+88


Flood Protection Provided By A 5'-0" Pedestrian Gate Opening On Each Side Of The Canal.

LEGEND:

- DENOTES UNDISTURBED SOIL BORING LOCATION.
- DENOTES GENERAL TYPE SOIL BORING LOCATION.

 

LAKE PONTCHARTRAIN, LA. AND VICINITY
HIGH LEVEL PLAN
DESIGN MEMORANDUM NO. 19A-GENERAL DESIGN
LONDON AVE. OUTFALL CANAL
ORLEANS PARISH
PLAN
U. S. ARMY ENGINEER DISTRICT, NEW ORLEANS
CORPS OF ENGINEERS
DATE: JAN. 1989 FILE NO. H-2-30288

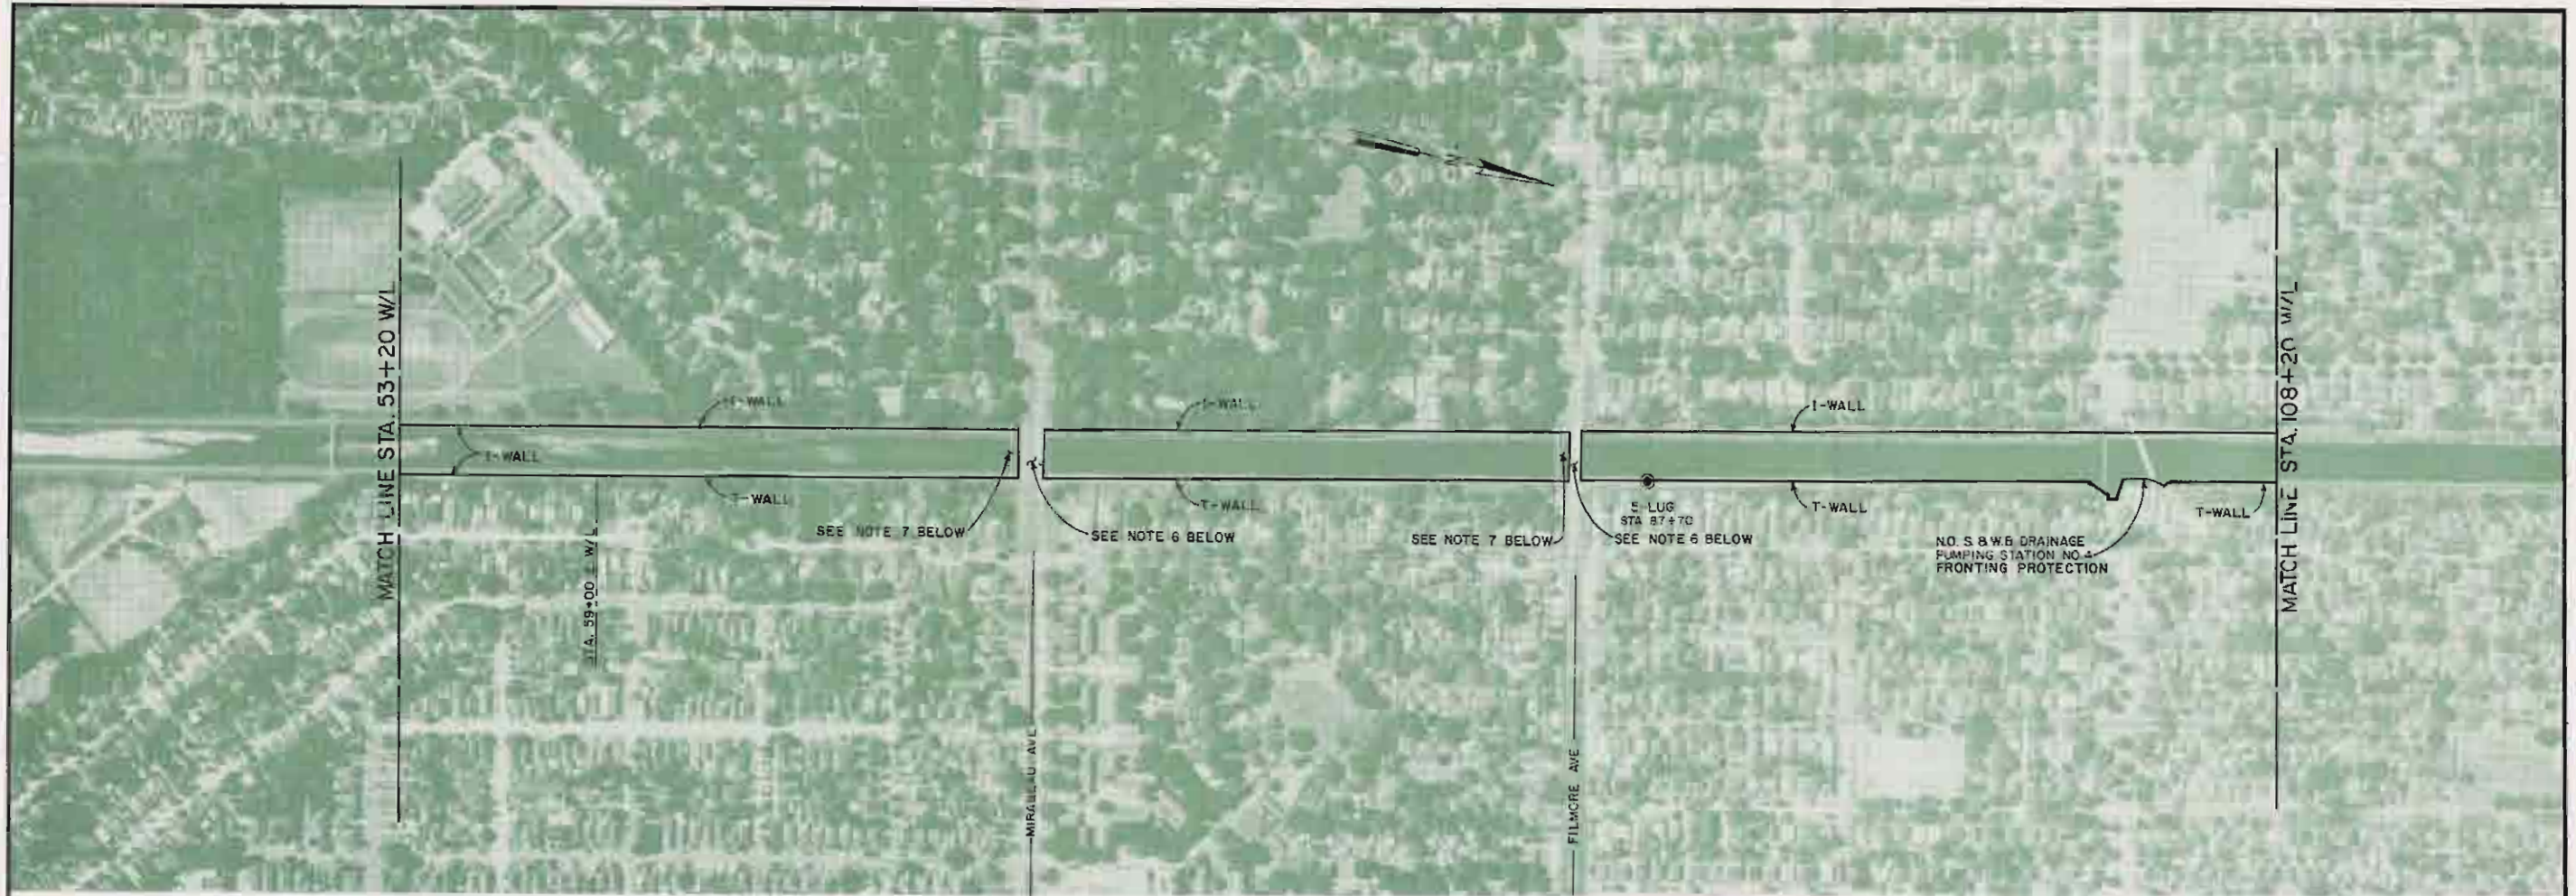

PLAN

6 - MIRABEAU AVE AND FILMORE AVE BRIDGES
Approx. Sta. 70+00 AND STA. 85+50 Respectively

Remove Existing Decks; Install New Steel Girders Along Exterior Faces Of The Existing Pile Caps; Install Tension Connectors To The Steel Girders, Piles And Pile Caps; And Construct New Watertight Decks And Parapet Walls. Pedestrian Sidewalks Will Be Provided To Replace The Adjacent Pedestrian Bridges.

7 - PEDESTRIAN WALKWAY BRIDGES
Approx. Sta. 69+35 And Sta. 85+13

These Bridges Shall Be Removed And Pedestrian Access Incorporated Into Adjacent Vehicular Bridges.

LEGEND

- ⊙ DENOTES UNDISTURBED SOIL BORING LOCATION.
- DENOTES GENERAL TYPE SOIL BORING LOCATION

SCALE: 1" = 200'




LAKE POULCHAUD, L.A. AND VICINITY
HIGH LEVEL PLAN
DESIGN MEMORANDUM NO. 19A-GENERAL DESIGN
LONDON AVE. OUTFALL CANAL
ORLEANS PARISH

PLAN

U. S. ARMY ENGINEER DISTRICT, NEW ORLEANS
CORPS OF ENGINEERS

DATE JAN. 1989 FILE NO. H-2-30288

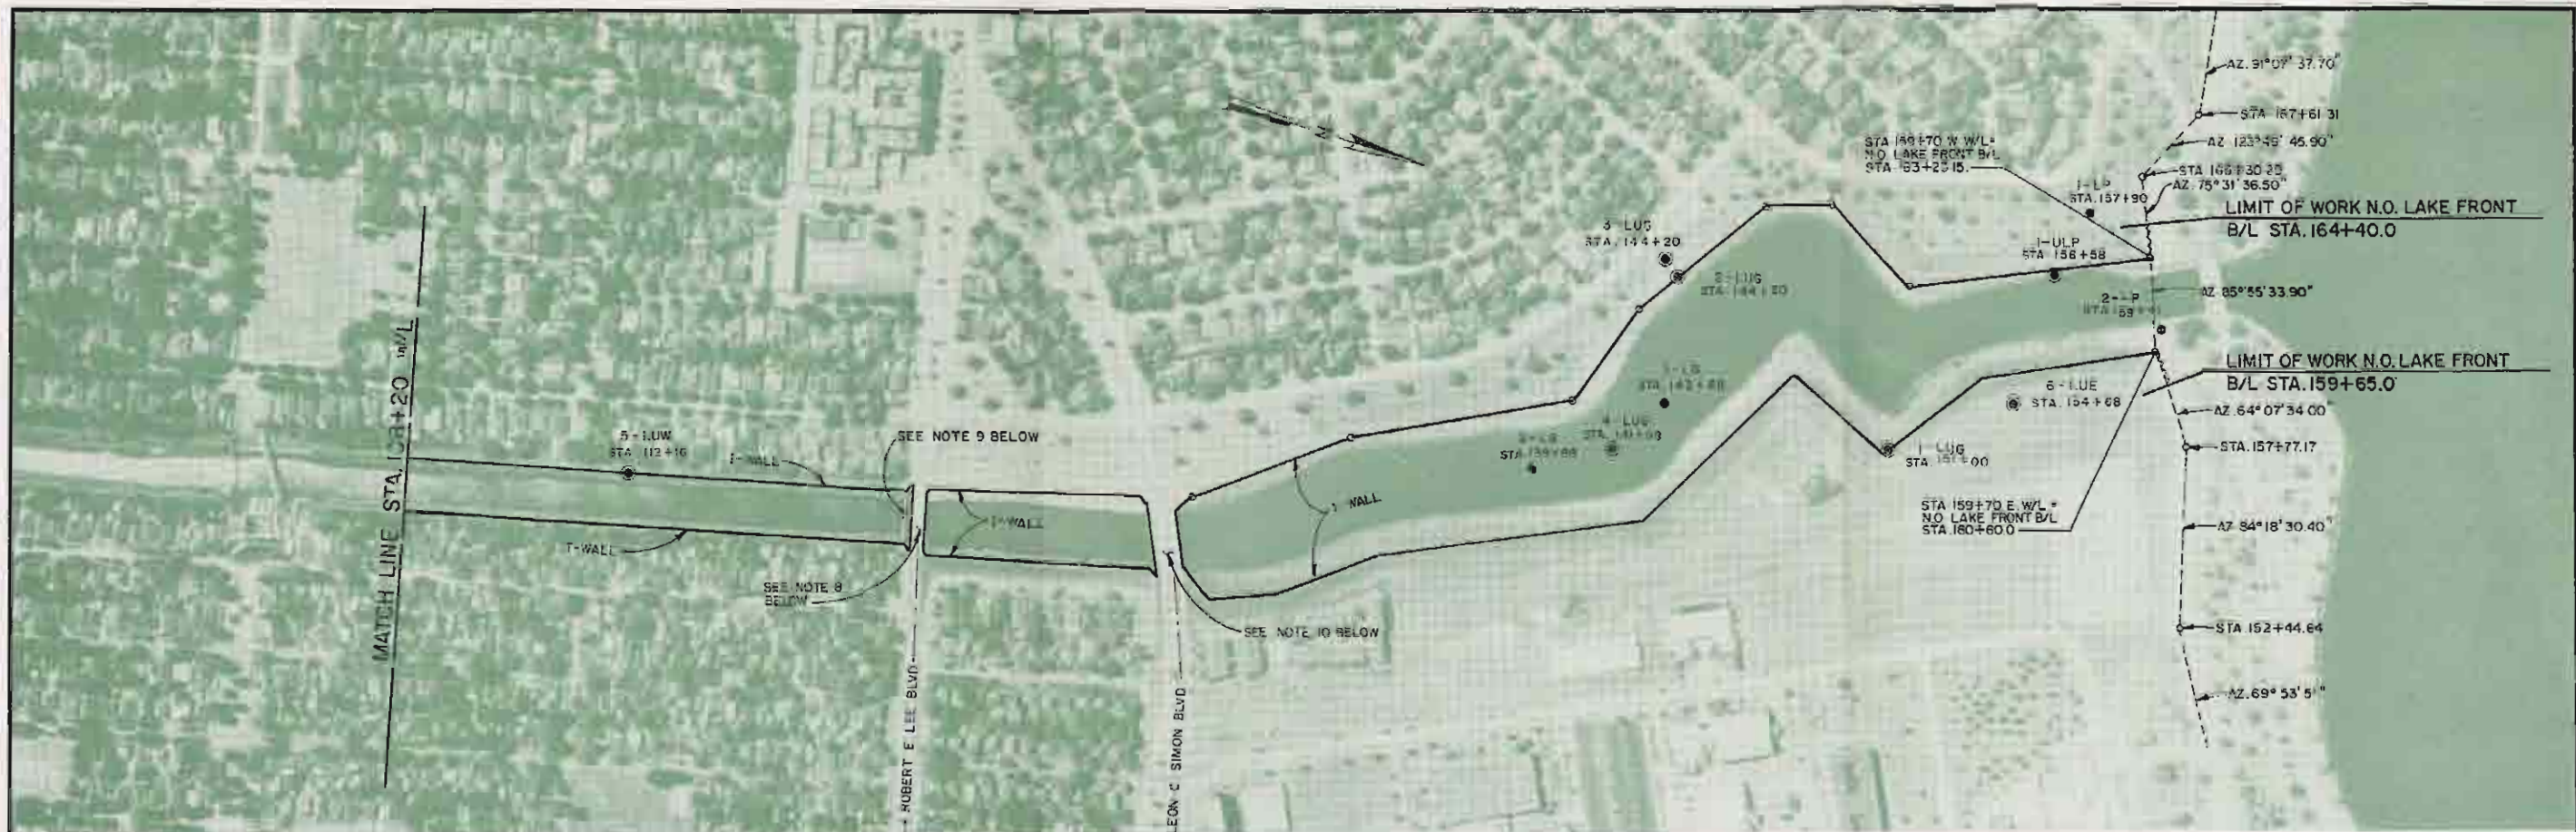

PLAN

8-ROBERT E LEE BLVD. BRIDGE
Approx. Sta. 120+25

Remove Existing Deck; Install New Steel Girders Along The Exterior Faces Of The Existing Pile Caps; Drive Tension Piles At Each Bent; Install Tension Connectors To The Steel Girders, Piles And Pile Caps; And Construct A New Watertight Deck And Parapet Walls. Pedestrian Sidewalks Will Be Incorporated To Replace The Adjacent Pedestrian Bridge.

9-PEDESTRIAN WALKWAY BRIDGES
Approx. Sta. 119+87

This Bridge Shall Be Removed And Pedestrian Access Incorporated Into Adjacent Vehicular Bridge.

10-LEON C. SIMON BLVD. BRIDGE
Approx. Sta. 127+50

Existing Bridge Deck Is Watertight And Replacement Is Not Necessary. Modification Entails Installing Tension Connectors To The Steel Girders, Concrete Caps And Piles, And Constructing New Watertight Parapet Walls.


LEGEND:

- ⊙ DENOTES UNDISTURBED SOIL BORING LOCATION.
- DENOTES GENERAL TYPE SOIL BORING LOCATION.

SCALE: 1" = 200'




LAKE PORTWATER, LA. AND VICINITY
HIGH LEVEL PLAN
DESIGN MEMORANDUM NO. 19A-GENERAL DESIGN
LONDON AVE. OUTFALL CANAL
ORLEANS PARISH
PLAN
U. S. ARMY ENGINEER DISTRICT, NEW ORLEANS
CORPS OF ENGINEERS
DATE: JAN. 1989 FILE NO. H-2-30288

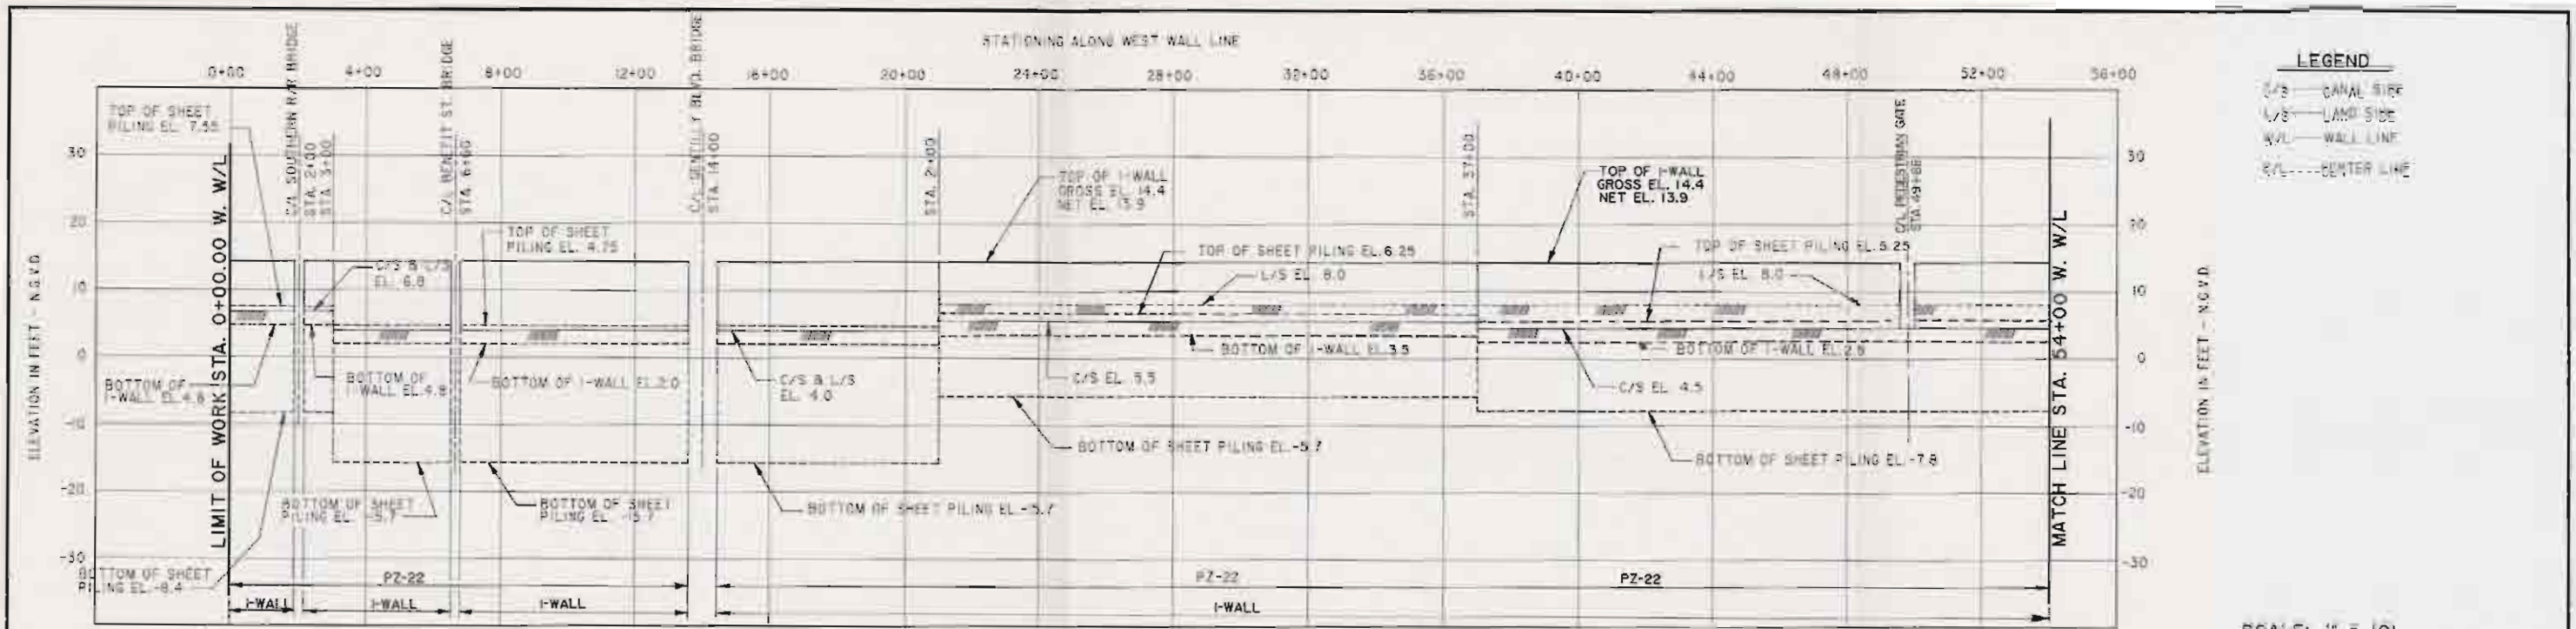

WEST PROFILE (CANAL SIDE ELEVATION)

SCALE: HOR. 1" = 200'
VERT. 1" = 10'

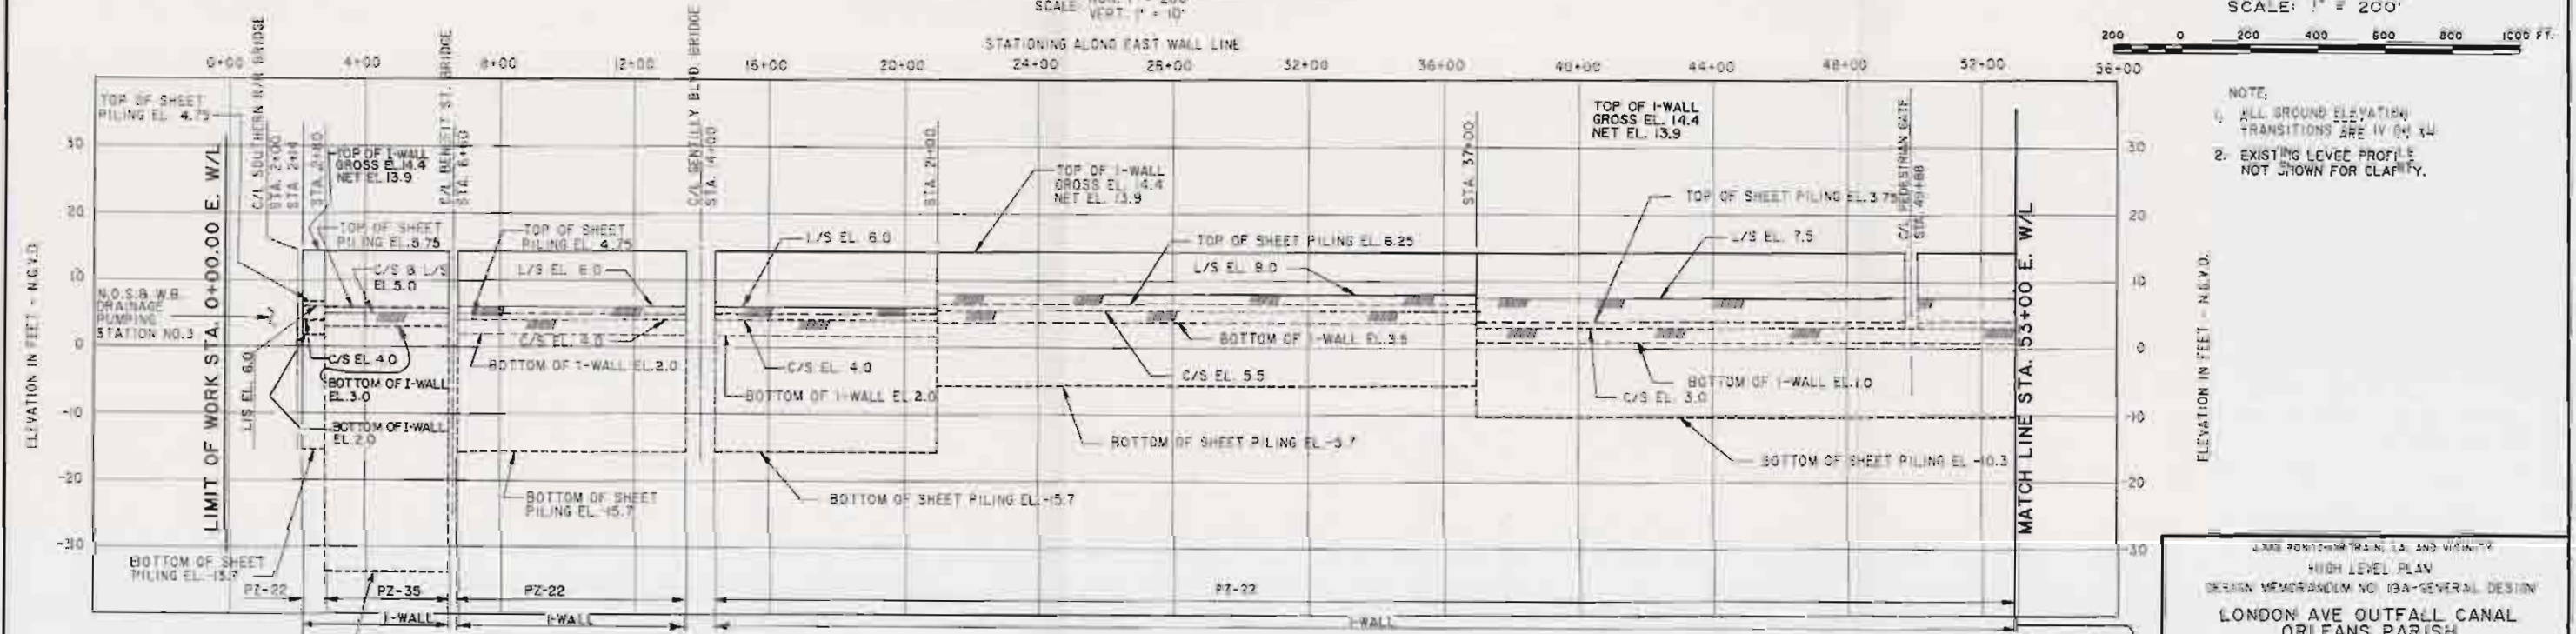


EAST PROFILE (LAND SIDE ELEVATION)

SCALE: HOR. 1" = 200'
VERT. 1" = 10'

Computer Aided Design Drafting

LAFAYETTE BRIDGE, LA. AND VICINITY
HIGH LEVEL PLAN
DESIGN MEMORANDUM NO. 13A-GENERAL DESIGN
LONDON AVE OUTFALL CANAL
ORLEANS PARISH
PROFILES
U.S. ARMY ENGINEER DISTRICT, NEW ORLEANS
CORPS OF ENGINEERS
DATE: JAN. 1969 FILE NO: H-2-30288


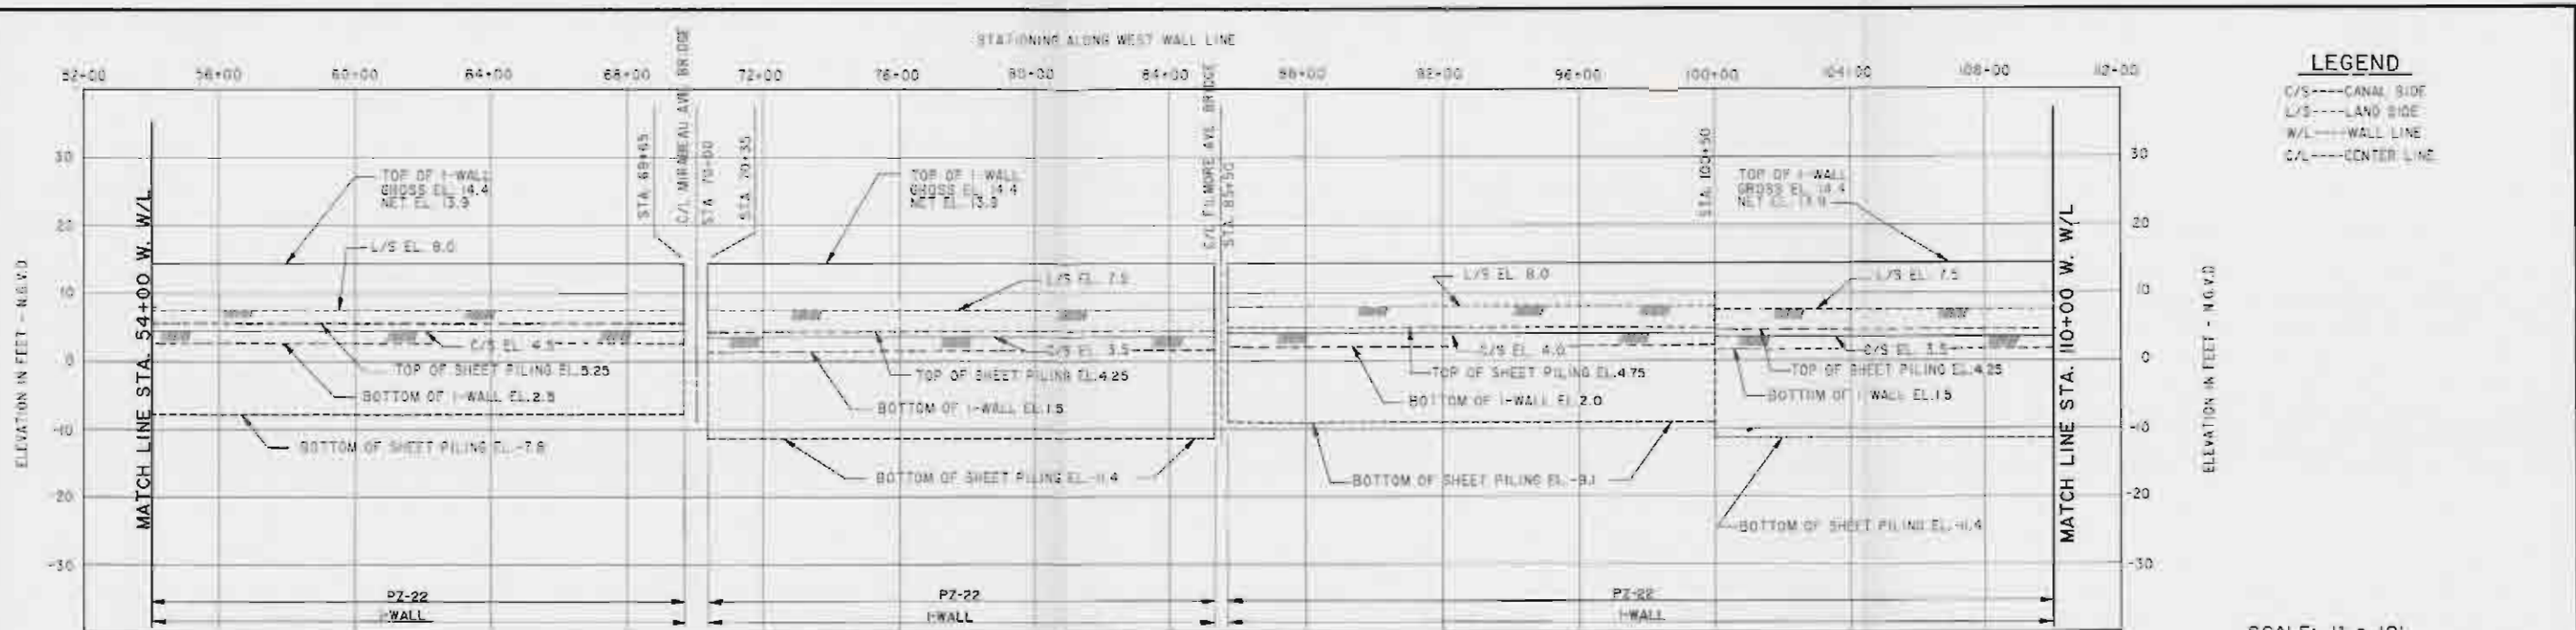


WEST PROFILE (CANAL SIDE ELEVATION)

SCALE: HOR. 1" = 200'
VERT. 1" = 10'

LEGEND


- C/S----CANAL SIDE
- L/S----LAND SIDE
- W/L----WALL LINE
- C/L----CENTER LINE

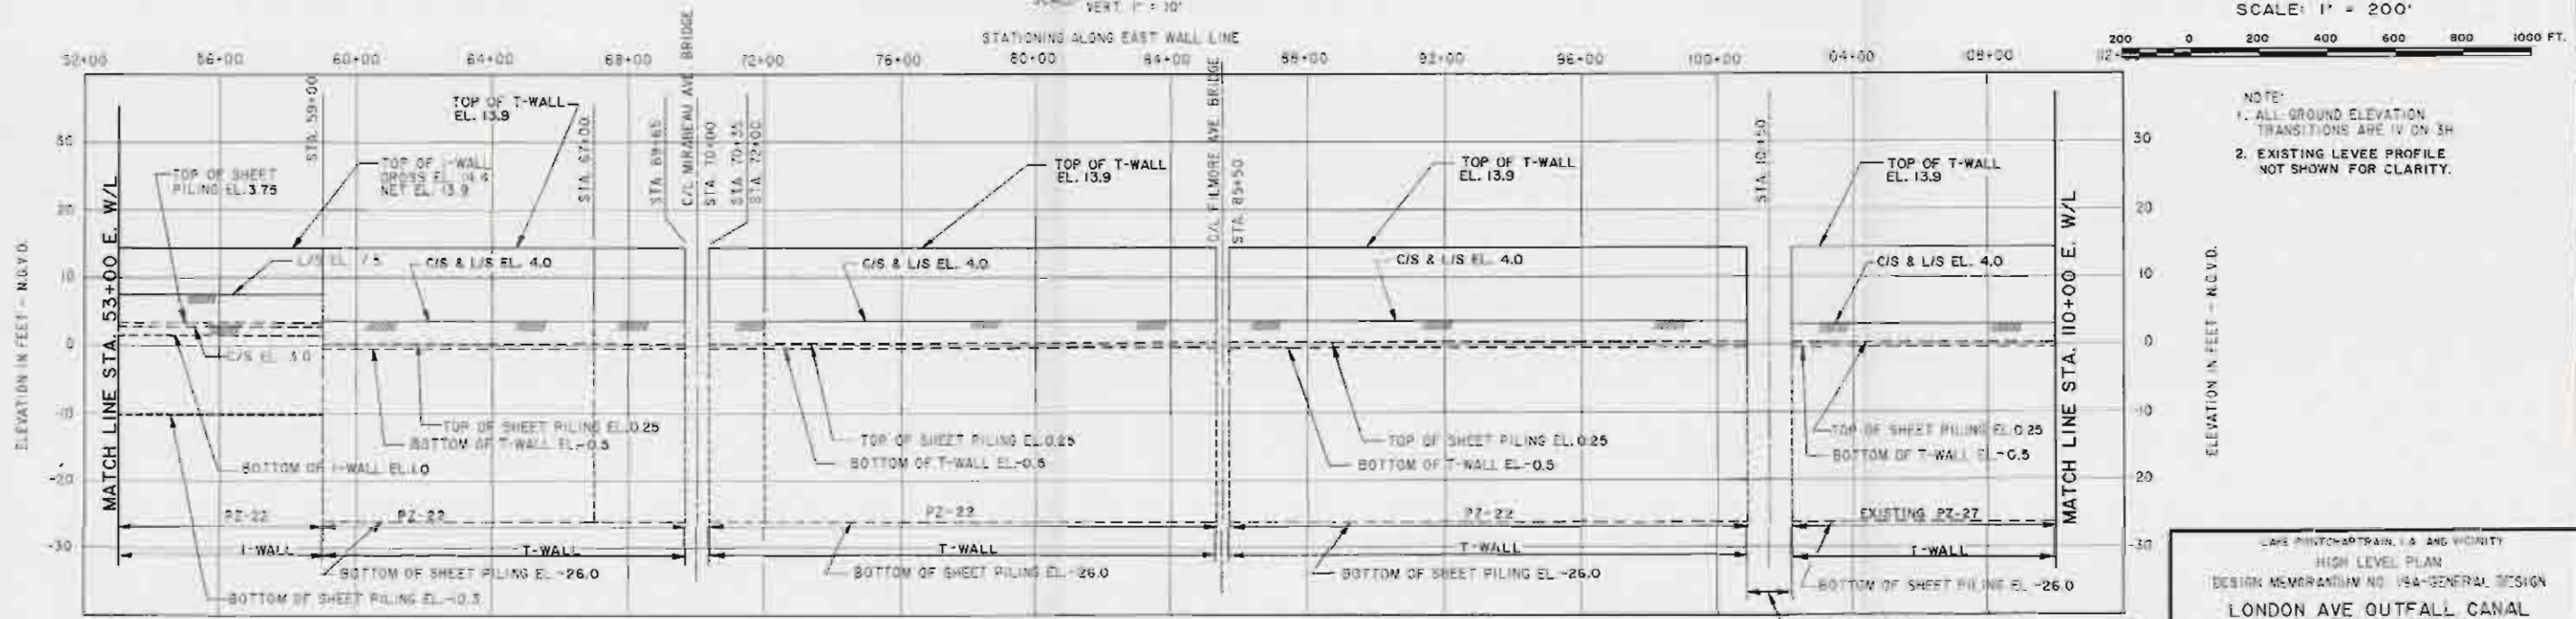 

EAST PROFILE (LAND SIDE ELEVATION)


SCALE: HOR. 1" = 200'
VERT. 1" = 10'

- NOTE:
1. ALL GROUND ELEVATION TRANSITIONS ARE IV ON SH
 2. EXISTING LEVEE PROFILE NOT SHOWN FOR CLARITY.

 


Computer Aided Design Drafting

LAKE CHARTRON, I & B AND VICINITY
HIGH LEVEL PLAN
DESIGN MEMORANDUM NO. 154-GENERAL DESIGN
LONDON AVE OUTFALL CANAL
ORLEANS PARISH
PROFILES
U.S. ARMY ENGINEER DISTRICT, NEW ORLEANS
CORPS OF ENGINEERS
DATE: JAN. 1989 FILE NO. H-2-30288

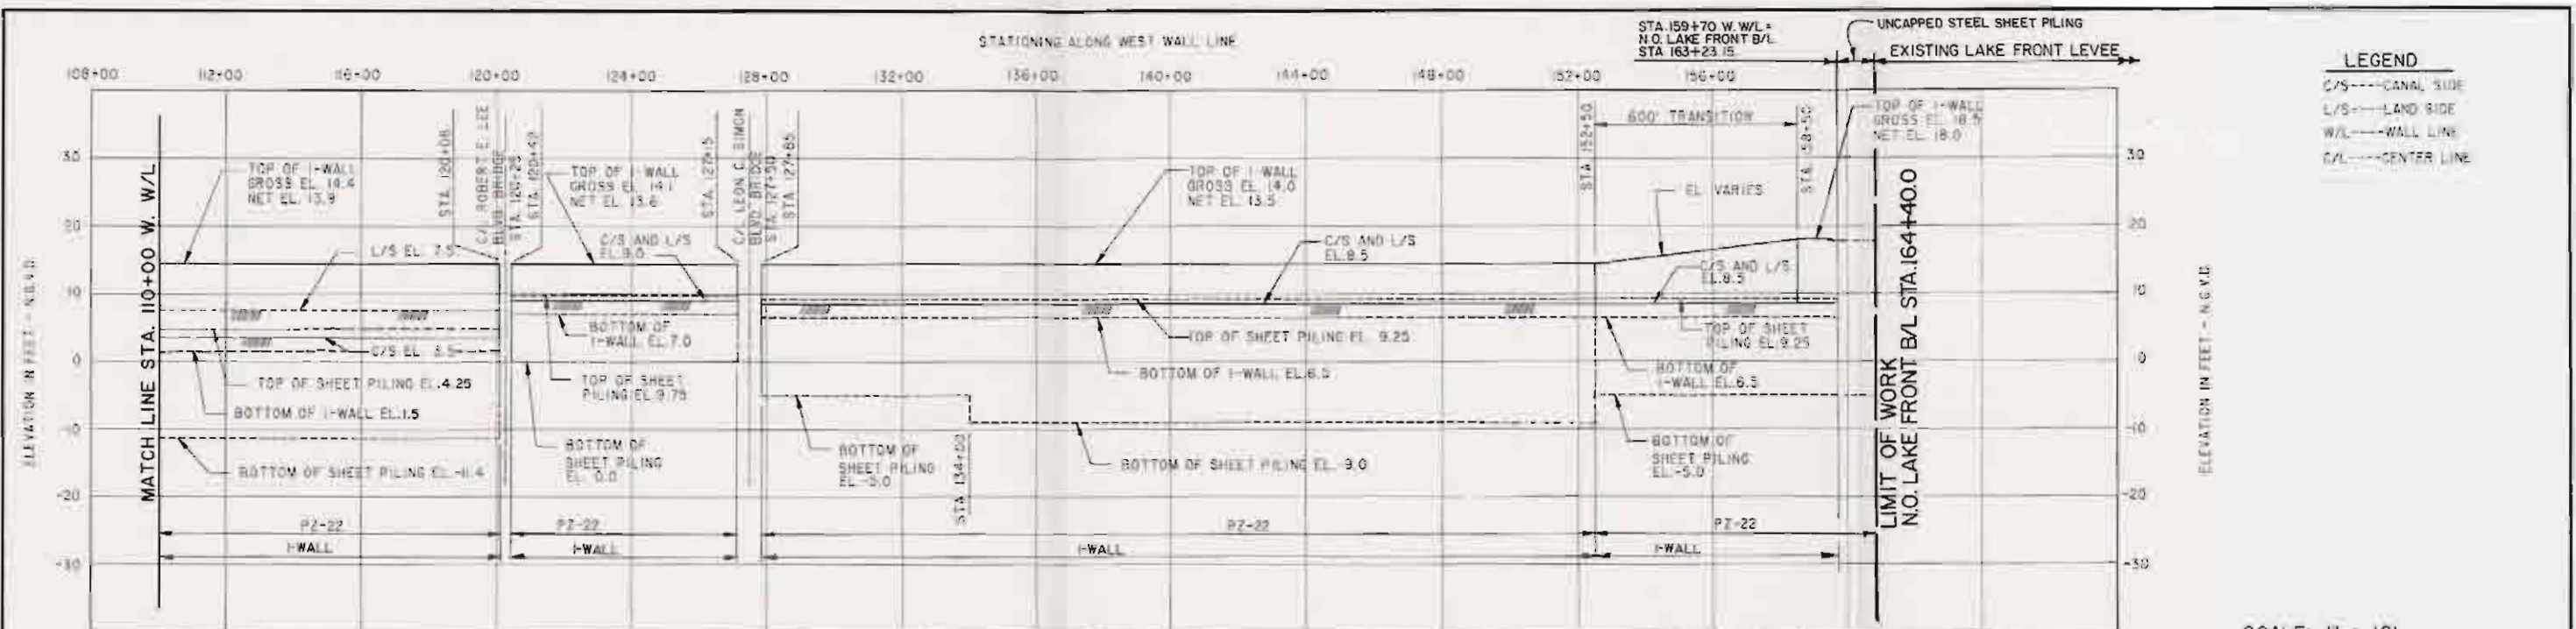

WEST PROFILE (CANAL SIDE ELEVATION)

SCALE: HOR. 1" = 200'
VERT. 1" = 10'

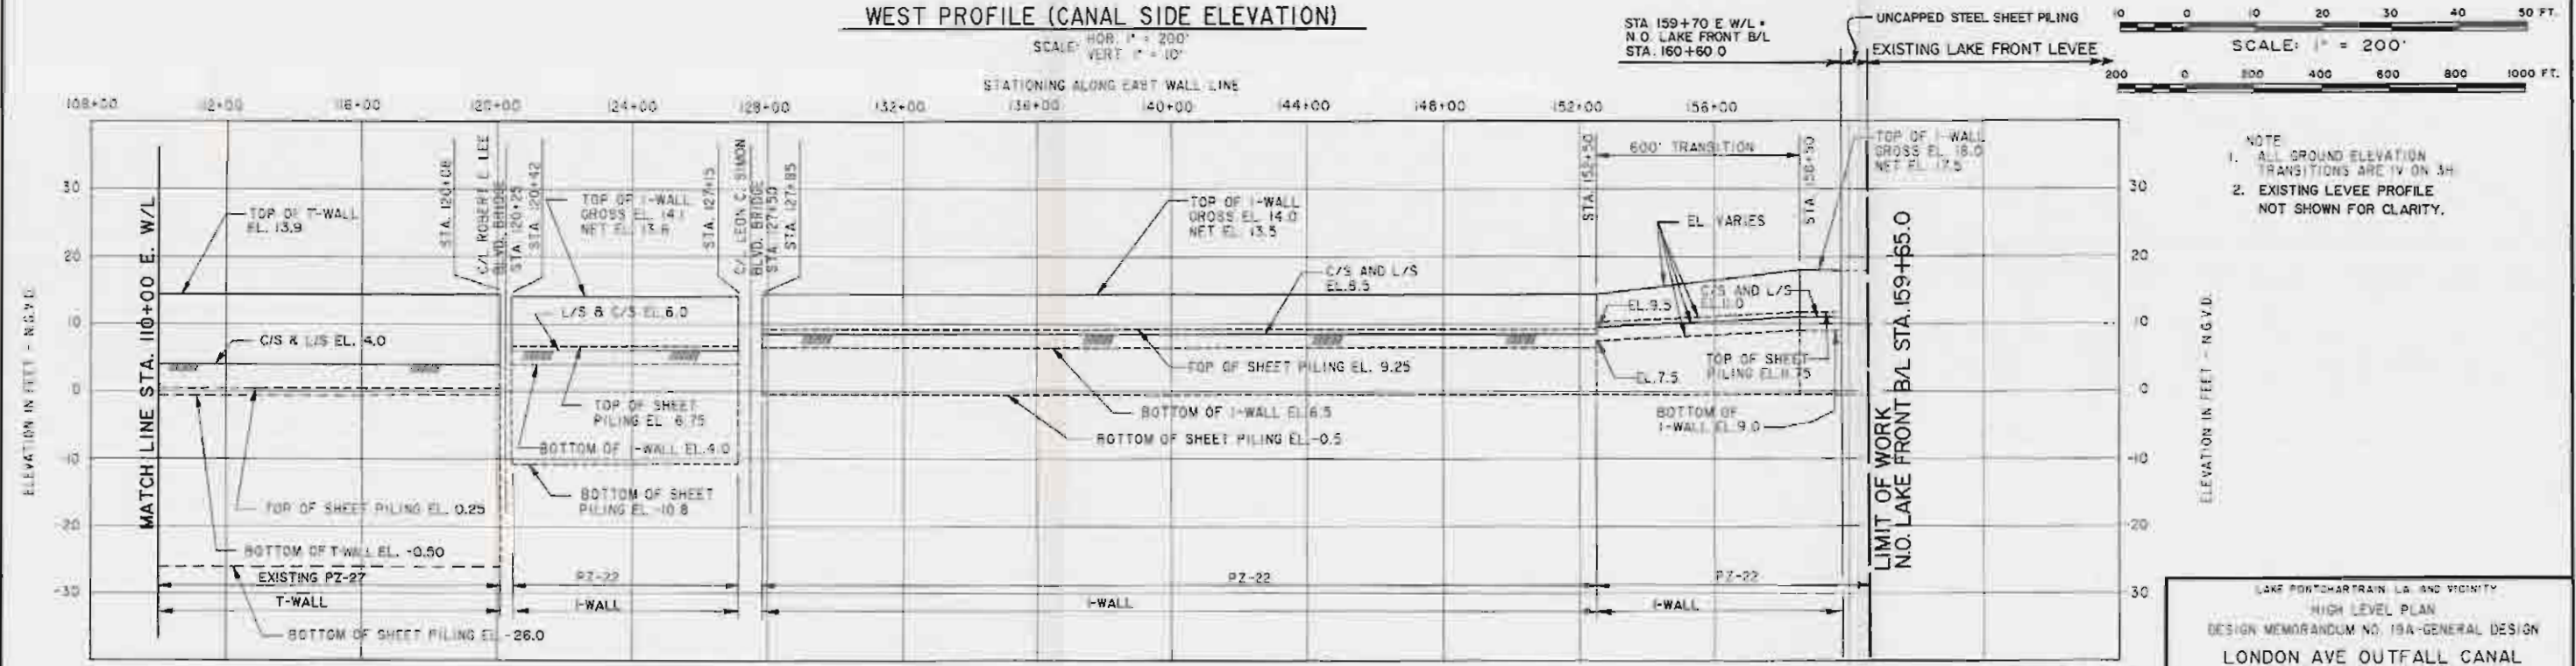

EAST PROFILE (LAND SIDE ELEVATION)

SCALE: HOR. 1" = 200'
VERT. 1" = 10'

LEGEND
 C/S---CANAL SIDE
 L/S---LAND SIDE
 W/L---WALL LINE
 C/L---CENTER LINE




SCALE: 1" = 10'

SCALE: 1" = 200'

NOTE
 1. ALL GROUND ELEVATION TRANSITIONS ARE IV ON 3H
 2. EXISTING LEVEE PROFILE NOT SHOWN FOR CLARITY.

Computer Aided Design Drafting

LAKE PONTCHARTRAIN LA. AND VICINITY
 HIGH LEVEL PLAN
 DESIGN MEMORANDUM NO. 19A-GENERAL DESIGN
 LONDON AVE OUTFALL CANAL
 ORLEANS PARISH
PROFILES
 U.S. ARMY ENGINEER DISTRICT, NEW ORLEANS
 COMPS OF ENGINEERS
 DATE: JAN. 1989 FILE NO. H-2-30288

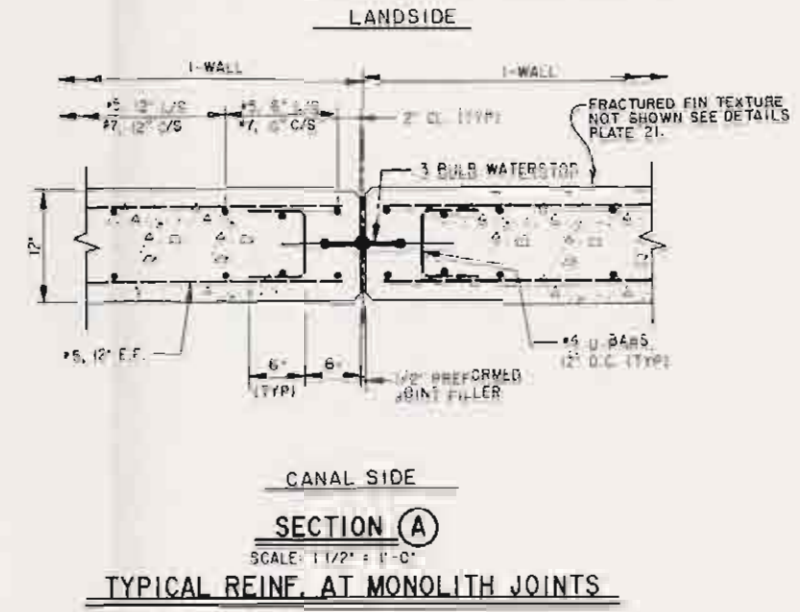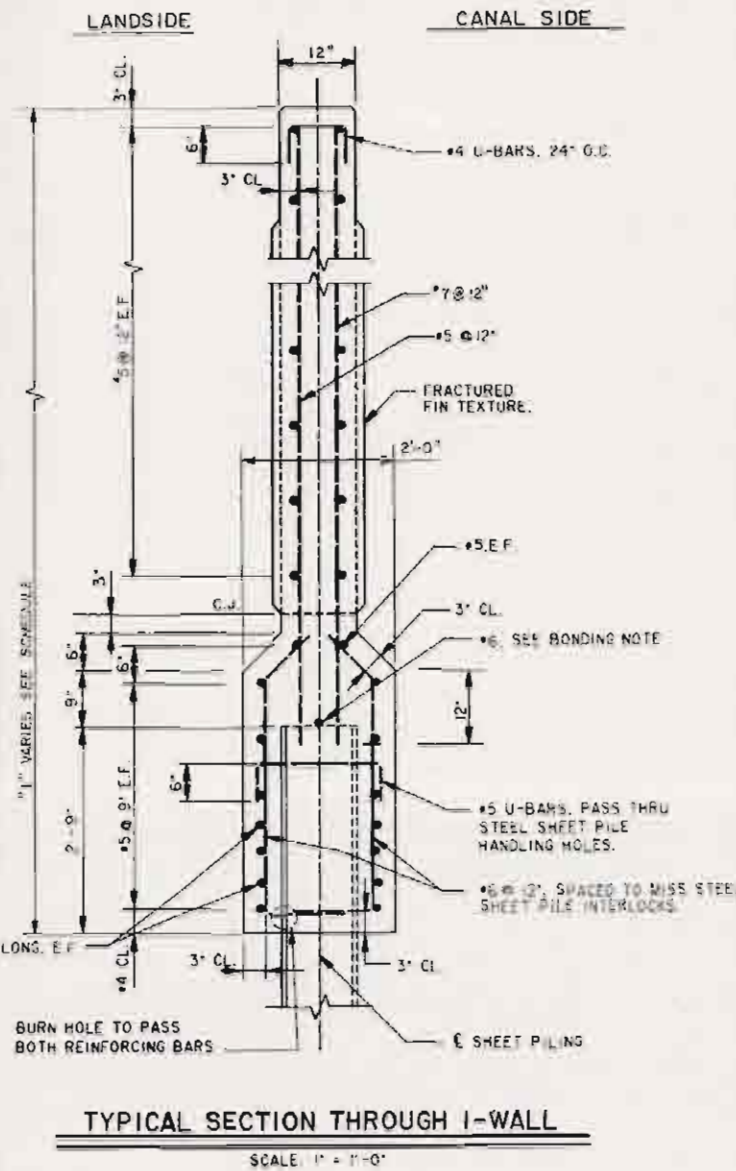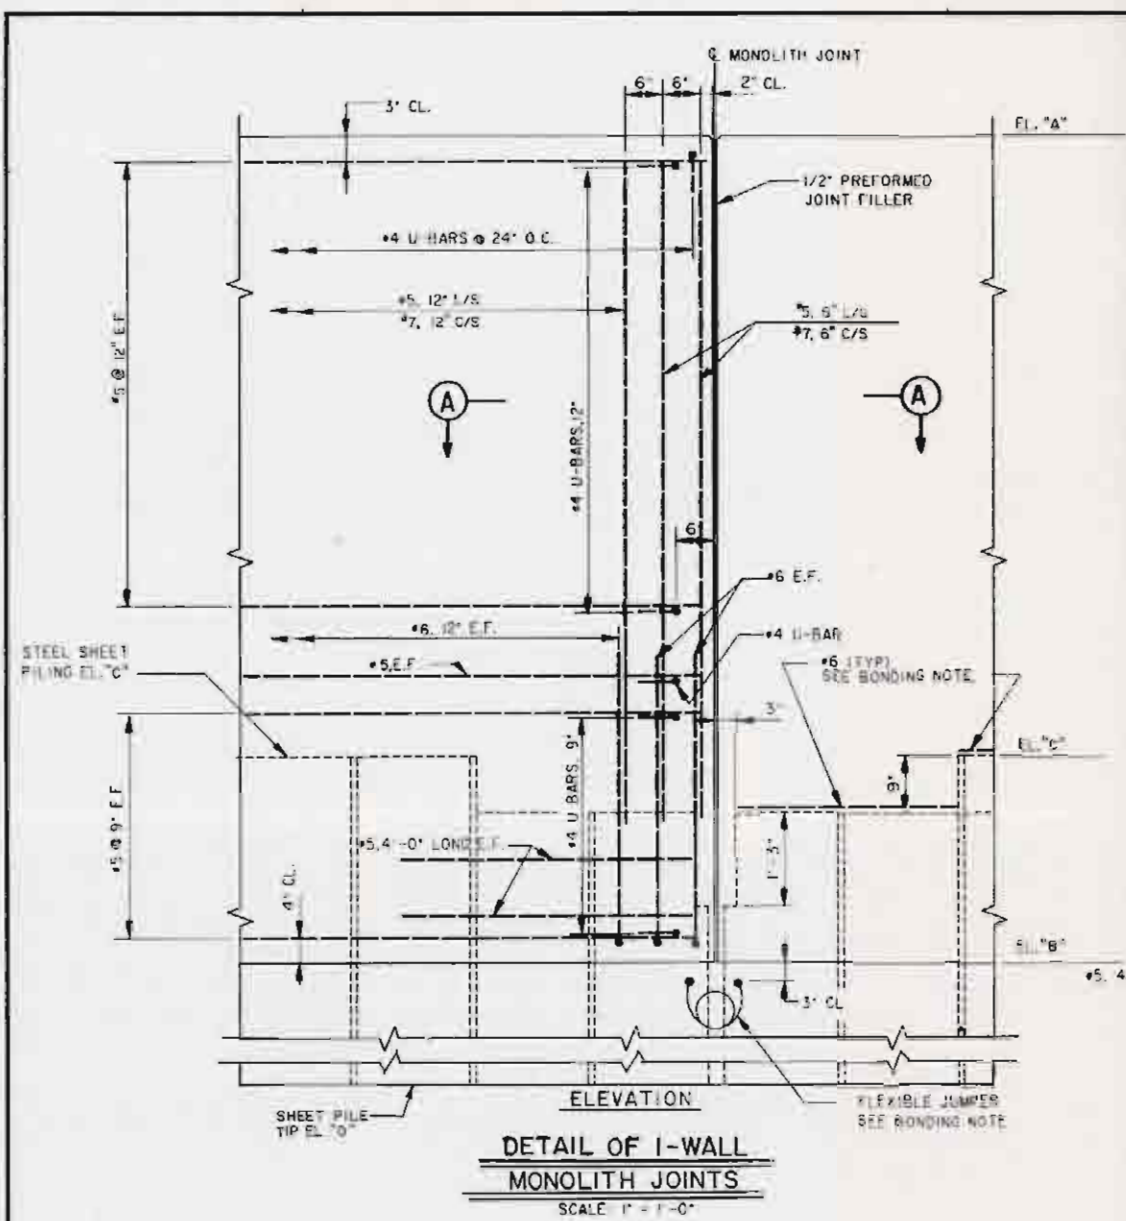


WEST I-WALL SCHEDULE										EAST I-WALL SCHEDULE									
APPROX STATION LIMITS	"L"	"A"	"B"	"C"	"D"	"E"	"F"	"G"	"H"	APPROX STATION LIMITS	"L"	"A"	"B"	"C"	"D"	"E"	"F"	"G"	"H"
0+00 - 3+00	9.6'	14.4	4.8	7.53	8.4	6.8	6.8			2+14 - 2+80	12.4'	14.4	2.0	4.75	15.7	4.0	6.0		
3+00 - 21+00	12.4'	14.4	2.0	4.76	15.7	4.0	4.0			2+80 - 6+38	11.4	14.4	3.0	6.75	33.8	5.0	6.0		
21+00 - 37+00	10.9	14.4	3.5	6.25	17.8	5.5	8.0			6+38 - 21+00	12.4'	14.4	2.0	4.75	15.7	4.0	6.0		
37+00 - 69+85	11.0	14.4	2.5	5.25	7.8	4.5	8.0			21+00 - 37+00	10.9	14.4	3.5	6.25	17.8	5.5	8.0		
70+35 - 85+31	12.9	14.4	1.5	4.26	11.4	3.5	7.5			37+00 - 59+00	13.4	14.4	1.0	3.75	10.3	3.0	7.5		
85+69 - 100+50	12.4	14.4	3.0	4.75	11.4	4.0	8.0												
100+50 - 120+08	12.9	14.4	1.5	4.26	11.4	3.5	7.5												
120+42 - 127+15	7.1'	14.1	7.0	9.75	0.0	9.0	9.0												
127+85 - 134+00	7.5'	14.0	6.5	9.25	5.0	8.5	8.5												
134+00 - 149+00	7.5'	14.0	6.5	9.25	5.0	8.5	8.5			120+08 - 127+15	10.1'	14.1	4.0	6.75	10.4	2.0	6.0		
149+00 - 152+50	7.5'	14.0	6.5	9.25	5.0	8.5	8.5			127+85 - 134+00	7.5'	14.0	6.5	9.25	5.0	8.5	8.5		
*152+50 - 158+50	7.5'	14.0	6.5	9.25	5.0	8.5	8.5			*152+50 - 158+50	7.5'	14.0	6.5	9.25	5.0	8.5	8.5		
158+50 - 159+70	12.0	16.5	6.5	9.25	5.0	8.5	8.5			158+50 - 159+70	9.0	18.0	9.0	11.75	0.5	11.0	11.0		


BONDING NOTE:
 #6 REINFORCING BAR SHALL BE WELDED ACROSS THE TOP OF EACH SHEET PILE. #6 REINFORCING BAR SHALL NOT EXTEND ACROSS THE MONOLITH JOINT. INSTALL FLEXIBLE JUMPER AT ALL MONOLITH JOINTS. JUMPERS SHALL BE INSULATED NO. 140 AWG COPPER TYP. USE INSULATED WITH A MINIMUM OF 95 MILS OF CROSS LINKED POLYETHYLENE IN A 8" DIA. LOOP. JUMPERS SHALL BE WELDED AS SPECIFIED TO ADJACENT STEEL SHEET PILES 3" BELOW THE BOTTOM OF THE CONCRETE CAP. WELDED CONNECTIONS SHALL BE COATED WITH SPLICING EPOXY TO OBTAIN MOISTURE PROOF JOINTS.
 #6 REINFORCING BARS SHALL BE WELDED TO THE LAST THREE SHEET PILING AT EACH END OF THE MONOLITH AS SHOWN FOR CONTINUITY.
 SPLICING OF #6 REINFORCING BAR, EXCEPT THAT SHOWN, WILL NOT BE ALLOWED.

LEGEND
 C/S ----- CANAL SIDE
 L/S ----- LAND SIDE
 E/F ----- EACH FACE


LAKE PONTCHARTRAIN, LA. AND VICINITY
 HIGH LEVEL PLAN
 DESIGN MEMORANDUM NO 19A-GENERAL DESIGN
 LONDON AVE. OUTFALL CANAL
 ORLEANS PARISH
 TYPICAL I-WALL SECTION
 U. S. ARMY ENGINEER DISTRICT, NEW ORLEANS
 CORPS OF ENGINEERS
 DATE JAN. 1959 FILE NO. H-2-30288

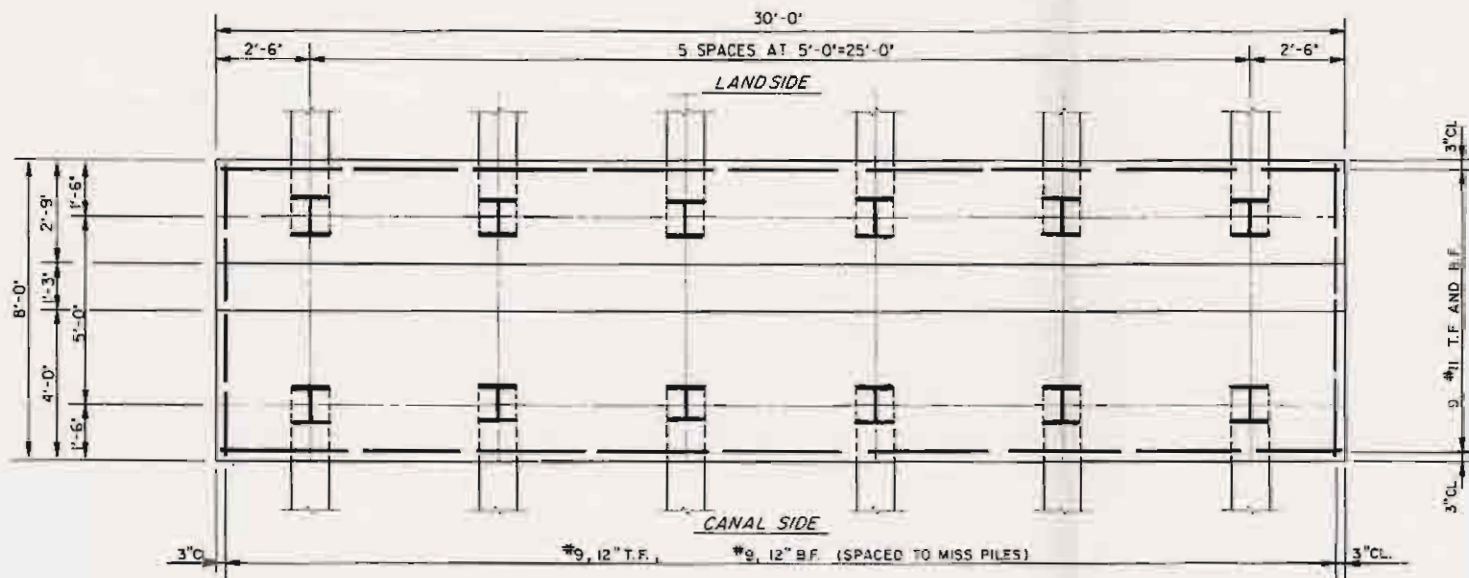



PLAN

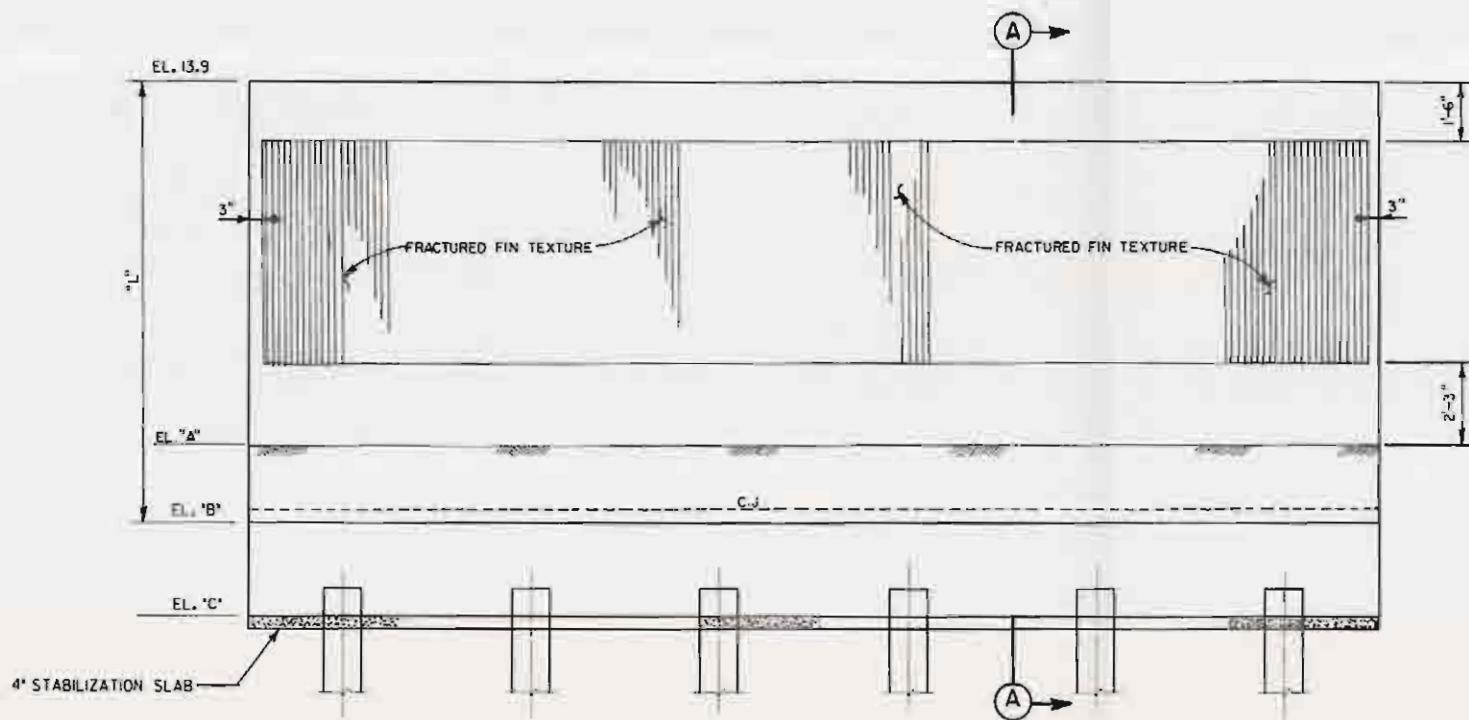

CANAL SIDE ELEVATION

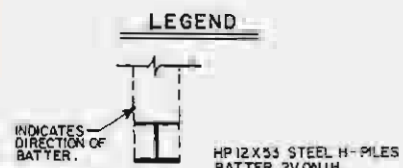

EAST T-WALL SCHEDULE						
APPROX STATION LIMITS	"L"	"A"	"B"	"C"	"D"	"E"
59+00 -- 120+10	11.9	4.0	2.0	-0.5	26.0	71.8

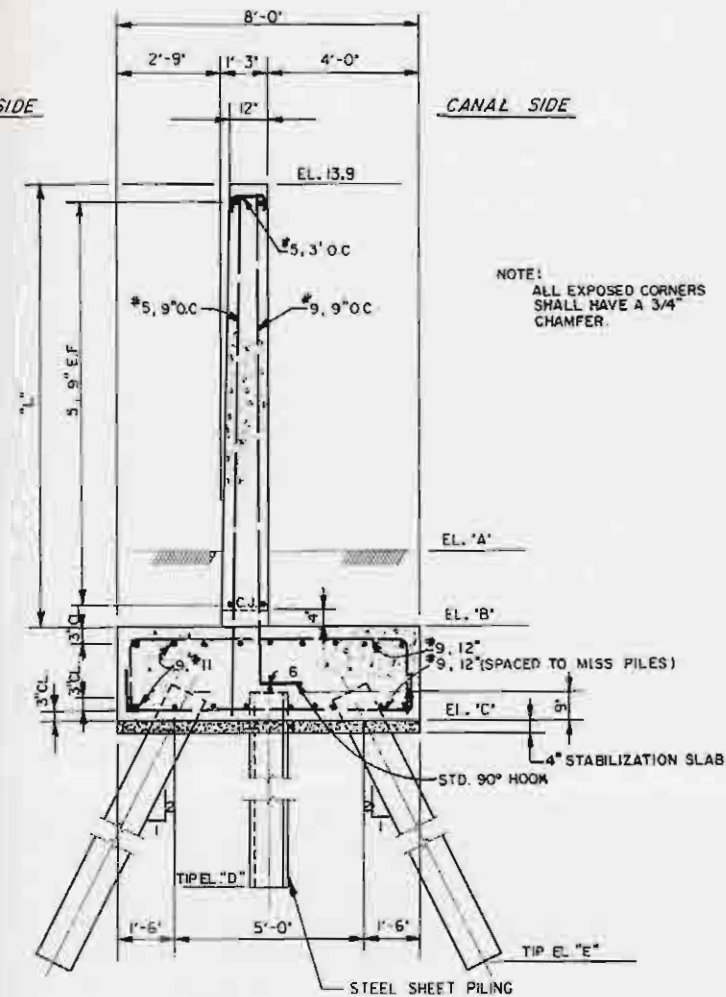 

SECTION A


NOTE:
ALL EXPOSED CORNERS
SHALL HAVE A 3/4"
CHAMFER.

COMPUTER
AIDED
DESIGN
DRAFTING

LAKE PONTCHARTRAIN, LA. AND VICINITY
HIGH LEVEL PLAN
DESIGN MEMORANDUM NO. 19A-GENERAL DESIGN
LONDON AVE. OUTFALL CANAL
ORLEANS PARISH


TYPICAL T-WALL

U. S. ARMY ENGINEER DISTRICT, NEW ORLEANS
CORPS OF ENGINEERS
DATE JAN. 1989 FILE NO. H-2-30288

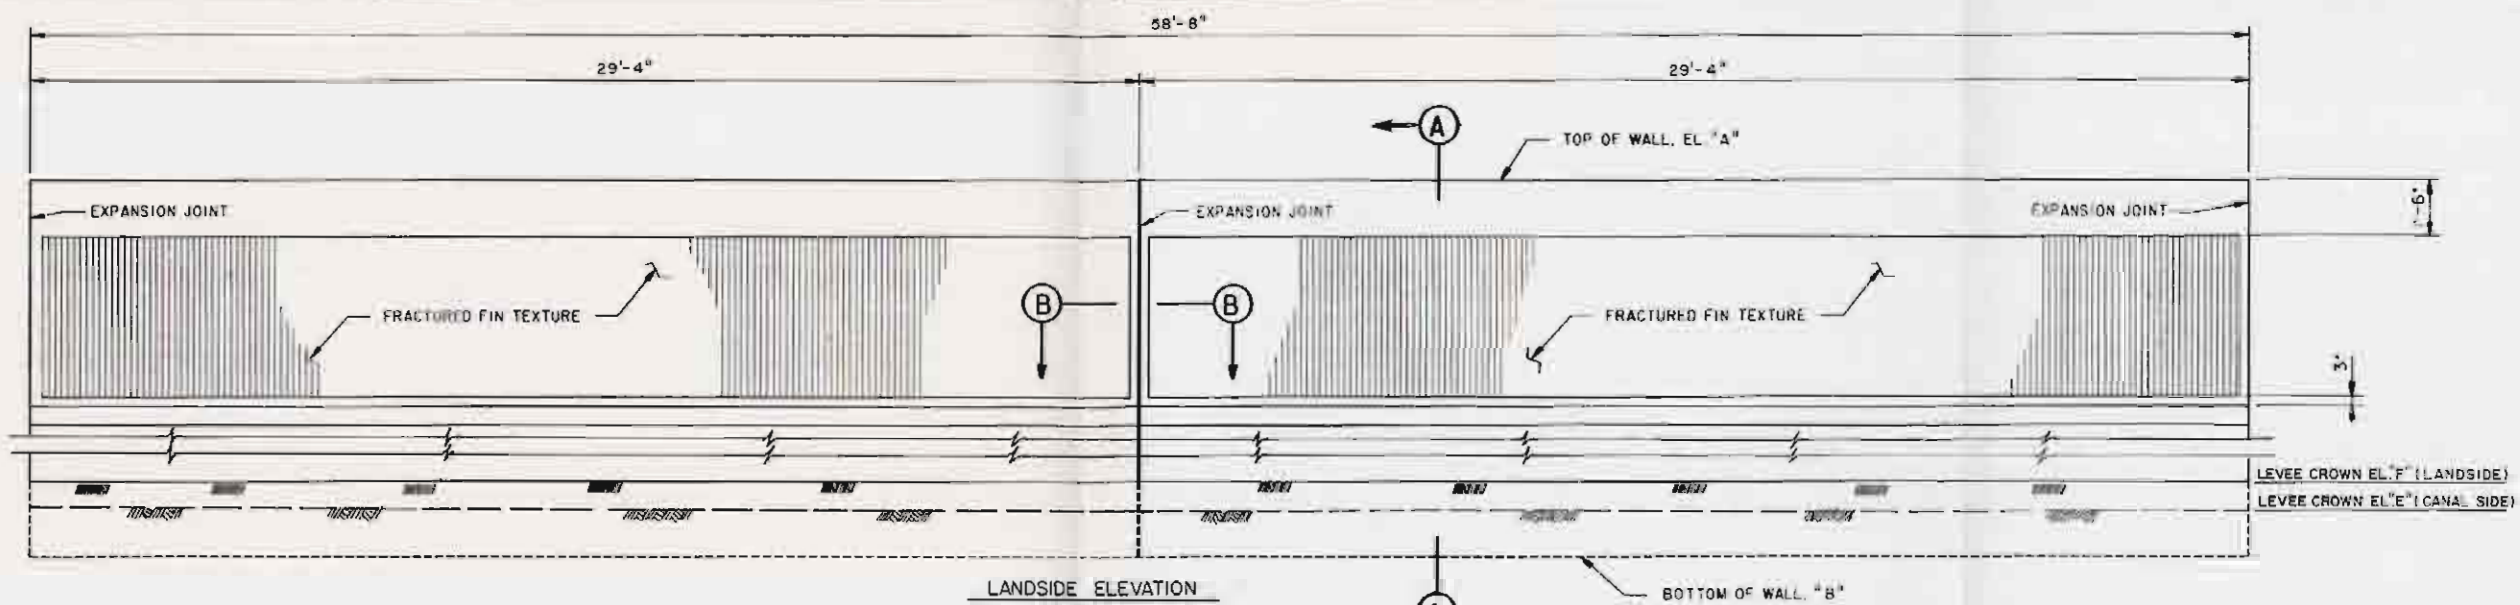

LANDSIDE ELEVATION
TYPICAL WALL TREATMENT


SCALE 1/2" = 1'-0"

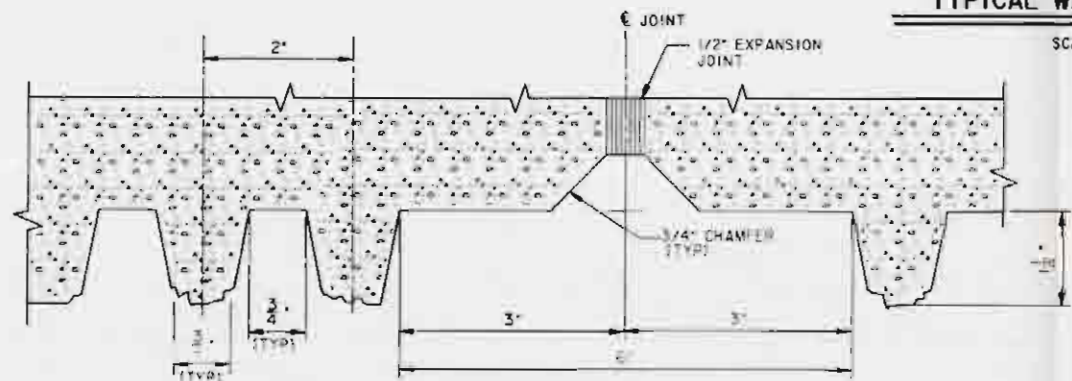

SECTION B

TEXTURE AT EXPANSION JOINT


SCALE: FULL SIZE

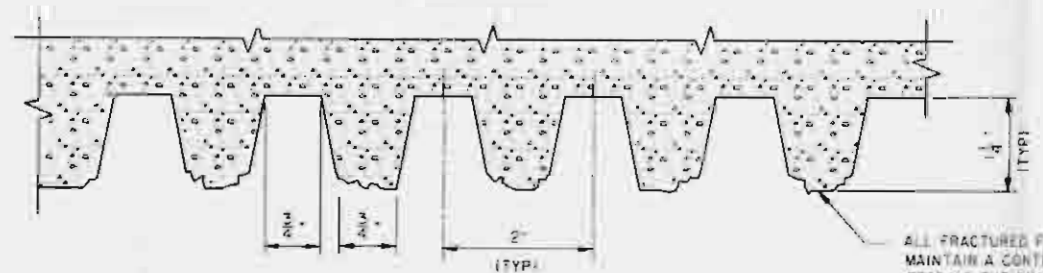

FRACTURED FIN-WALL TEXTURE PROFILE

SCALE: FULL SIZE


- NOTE:
1. ALL FORM TIE BOLTS SHALL OCCUR IN THE VALLEY OF THE CONCRETE WALL RIB TEXTURE (I.E. BETWEEN ADJACENT RIBS)
 2. CONTRACTOR SHALL MAKE ALL EFFORTS TO MINIMIZE THE OCCURANCE OF BUTT JOINTS. CONTRACTOR SHALL SUBMIT FOR PRIOR APPROVAL DRAWINGS SHOWING THE LOCATION OF ALL BUTT JOINTS IN ALL FORMS USED FOR CONSTRUCTION
 3. FOR ELEVATIONS, SEE SCHEDULE PLATE 20.

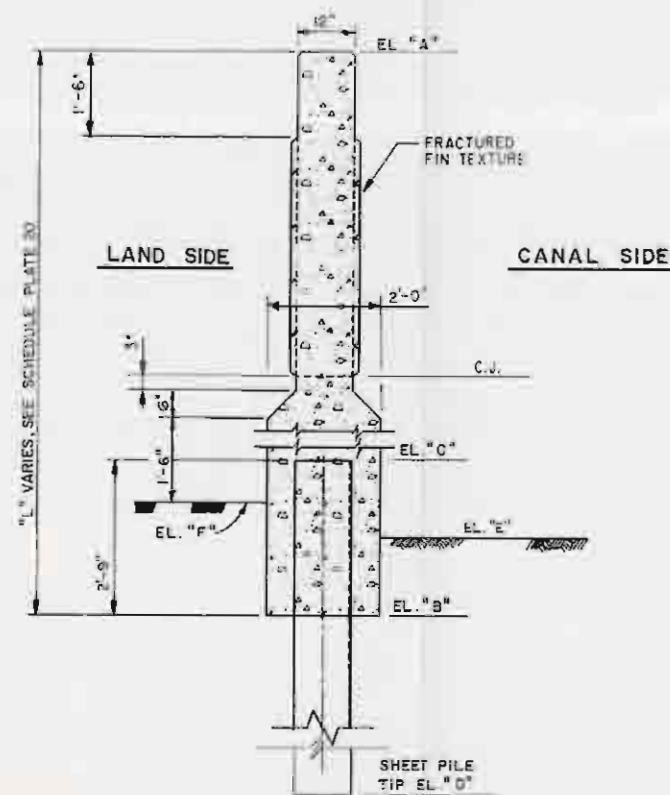


SECTION A

N.T.S.

LAKE PONTCHARTRAIN, LA. AND VICINITY
HIGH LEVEL PLAN
DESIGN MEMORANDUM NO. 19A-GENERAL DESIGN
LONDON AVE. OUTFALL CANAL
ORLEANS PARISH
ARCHITECTURAL FINISH
U. S. ARMY ENGINEER DISTRICT, NEW ORLEANS
CORPS OF ENGINEERS
DATE: JAN. 1989 FILE NO. H-2-30286

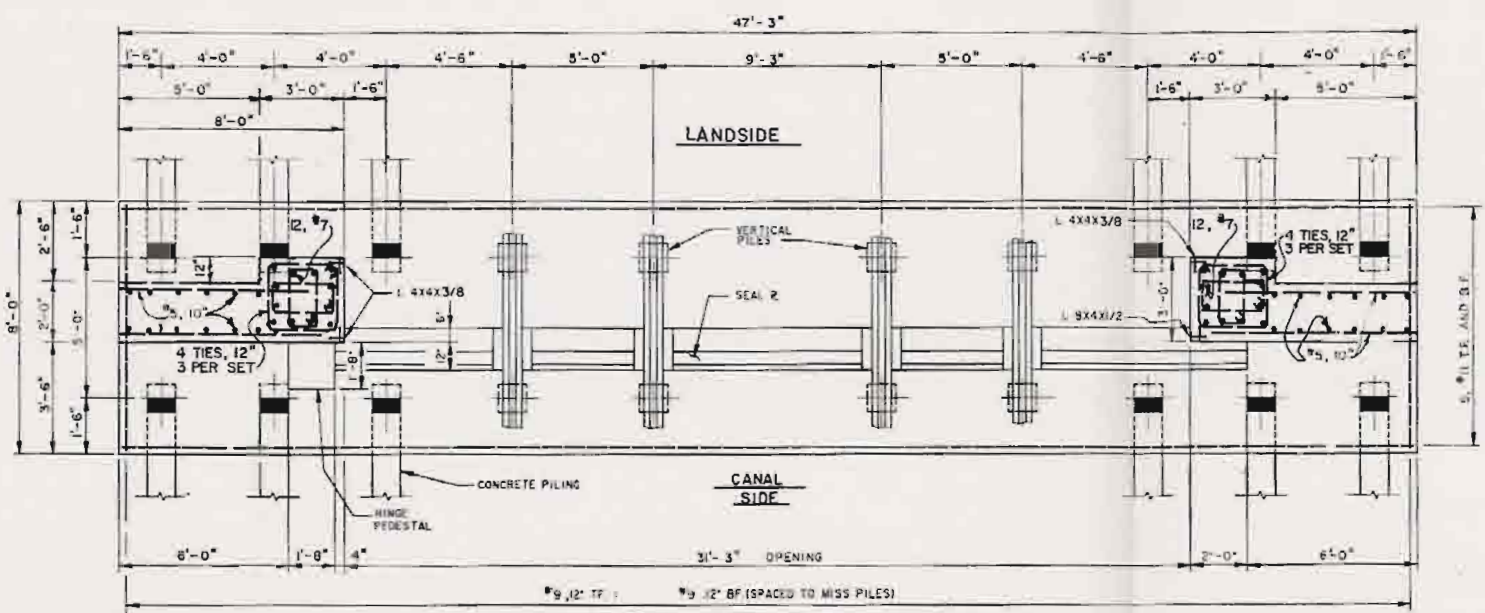


PLAN
N.T.S.

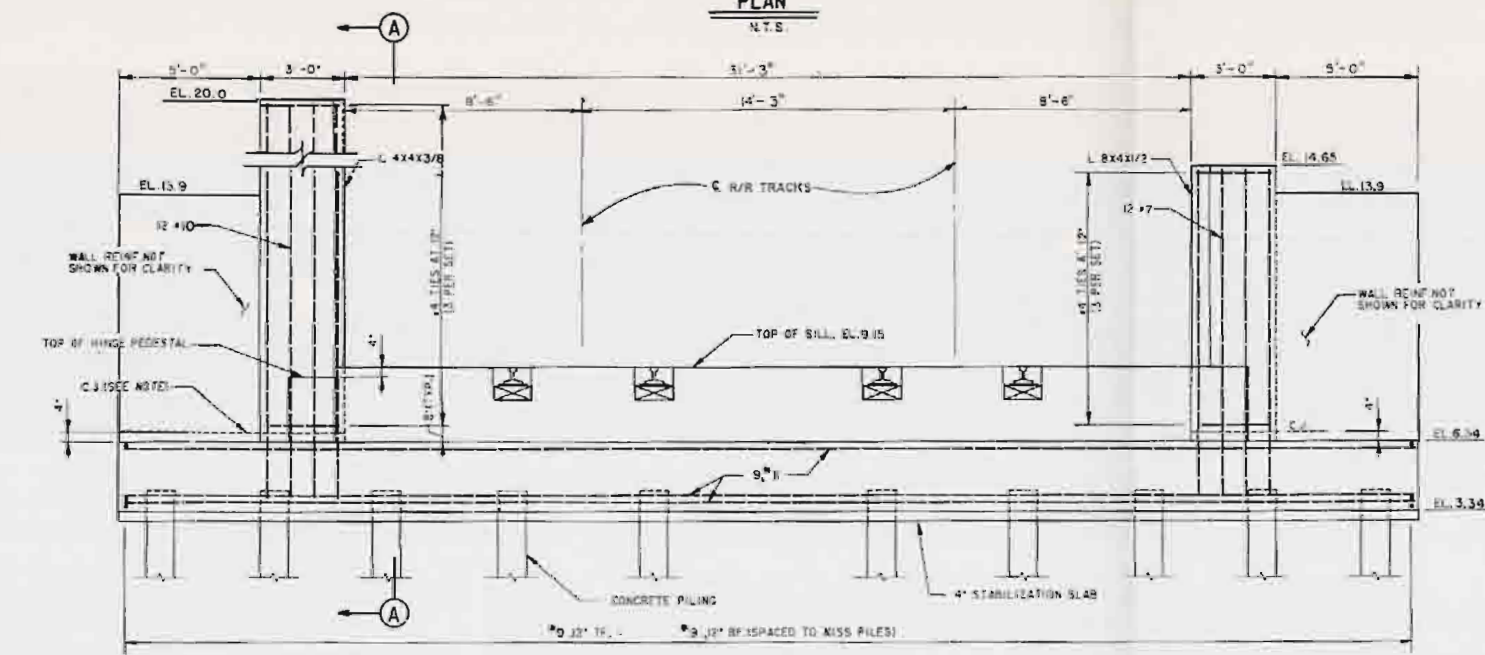


CANAL SIDE ELEVATION
N.T.S.

NOTE:
CONSTRUCTION JOINT APPLIES TO
WALLS AND COLUMNS ONLY.

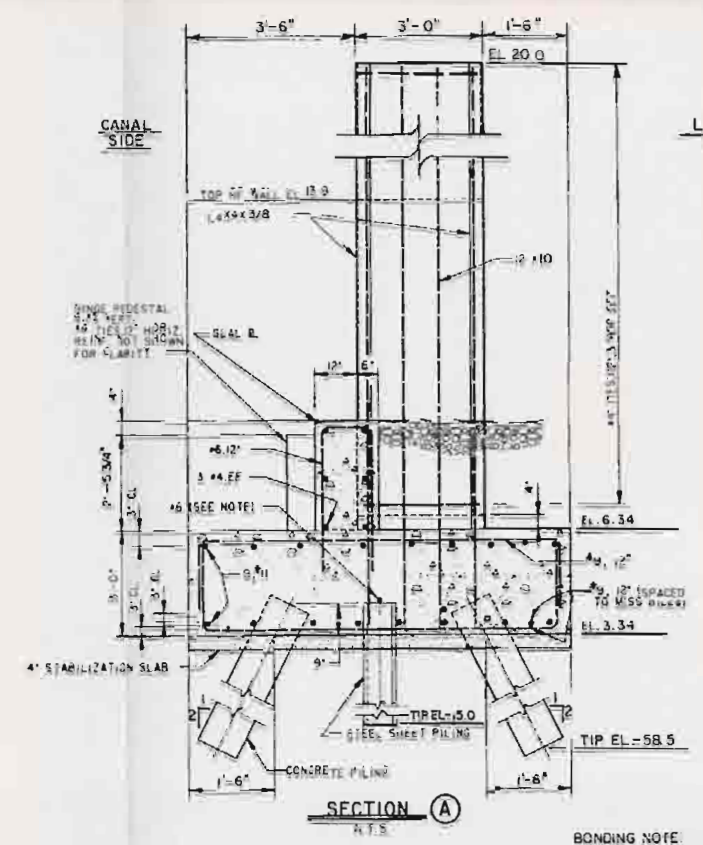


SECTION A
N.T.S.

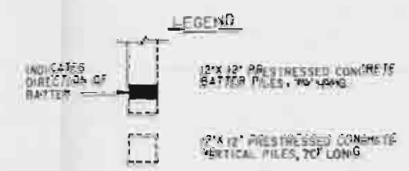


BONDING NOTE:
#6 REINFORCING BAR SHALL BE WELDED
ACROSS THE TOP OF EACH SHEET PILE. #6
REINFORCING BAR SHALL NOT EXTEND ACROSS
THE MONOLITH JOINT. INSTALL FLEXIBLE
JAMPER AT ALL MONOLITH JOINTS IN
ACCORDANCE WITH THE SPECIFICATIONS.

NOTE:
EAST SIDE GATE MONOLITH SHOWN,
WEST SIDE OPPOSITE HAND.


LAKE PONTCHARTRAIN, LA. AND VICINITY
HIGH LEVEL PLAN
DESIGN MEMORANDUM NO. 19A-GENERAL DESIGN
LONDON AVE. OUTFALL CANAL
ORLEANS PARISH
SOUTHERN RAILROAD
SWING GATE MONOLITH
U. S. ARMY ENGINEER DISTRICT, NEW ORLEANS
CORPS OF ENGINEERS
DATE: JAN. 1929 FILE NO. H-2-30288

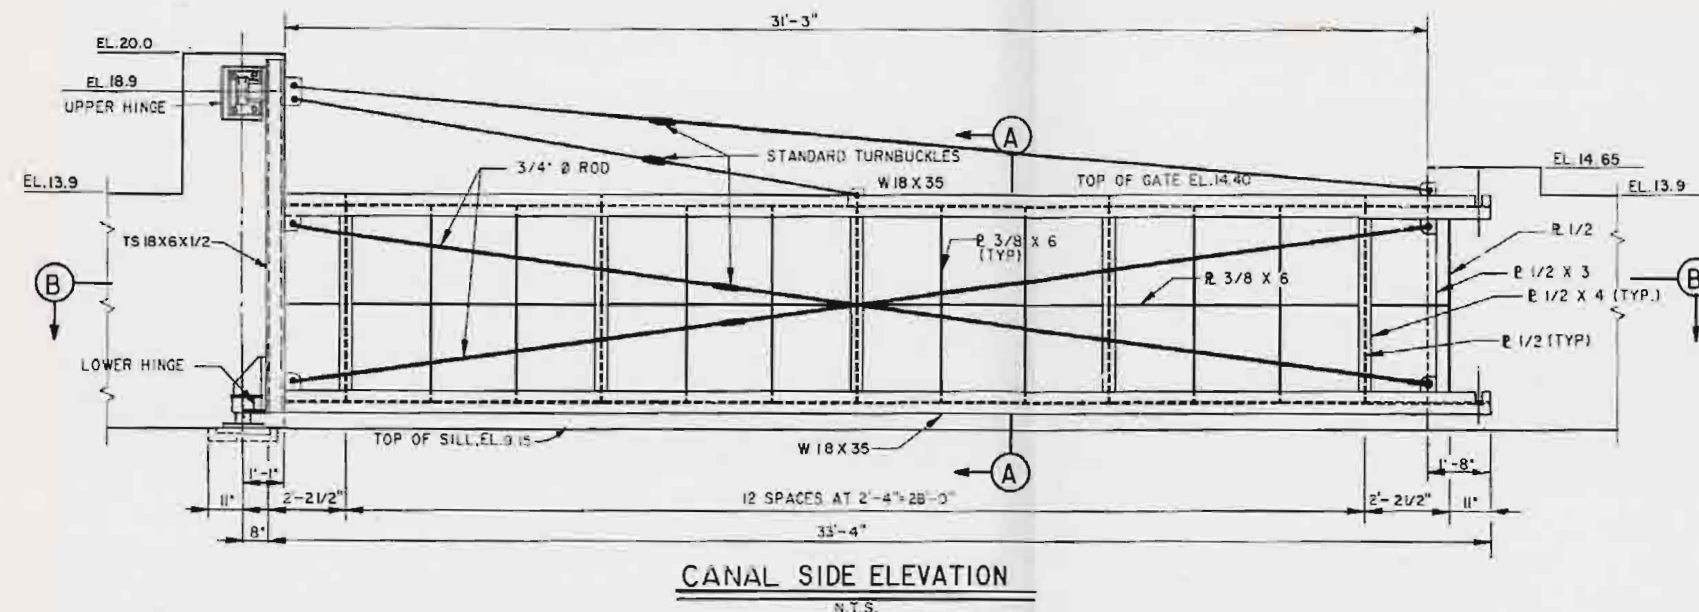

CANAL SIDE ELEVATION
N.T.S.

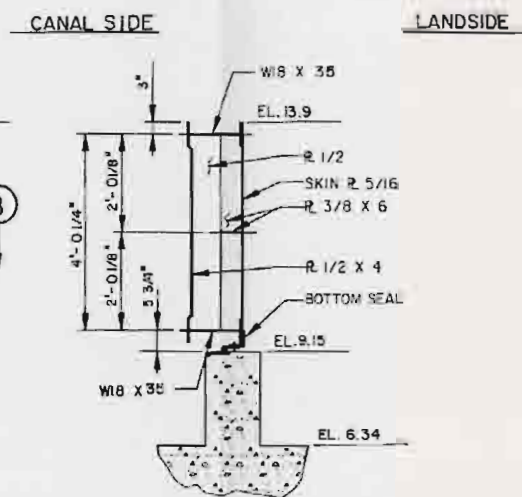


SECTION A
N.T.S.

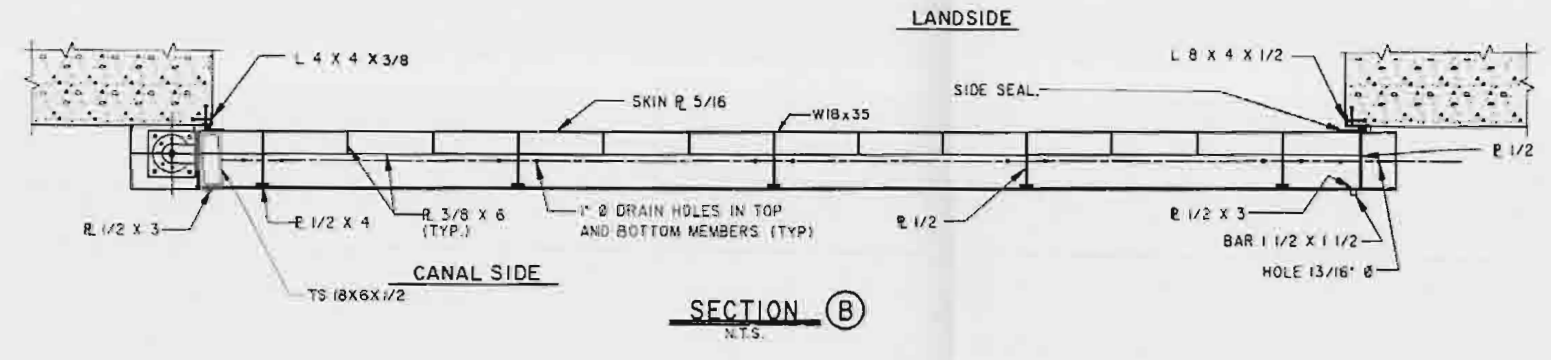


SECTION B
N.T.S.

NOTE:
EAST SIDE GATE SHOWN,
WEST SIDE OPPOSITE HAND.

LAKE PONTCHARTRAIN, LA AND VICINITY
HIGH LEVEL PLAN
DESIGN MEMORANDUM NO. 19A-GENERAL DESIGN
LONDON AVE. OUTFALL CANAL
ORLEANS PARISH
SOUTHERN RAILROAD
SWING GATE
U. S. ARMY ENGINEER DISTRICT, NEW ORLEANS
CORPS OF ENGINEERS
DATE JAN. 1959 FILE NO. H-2-30288

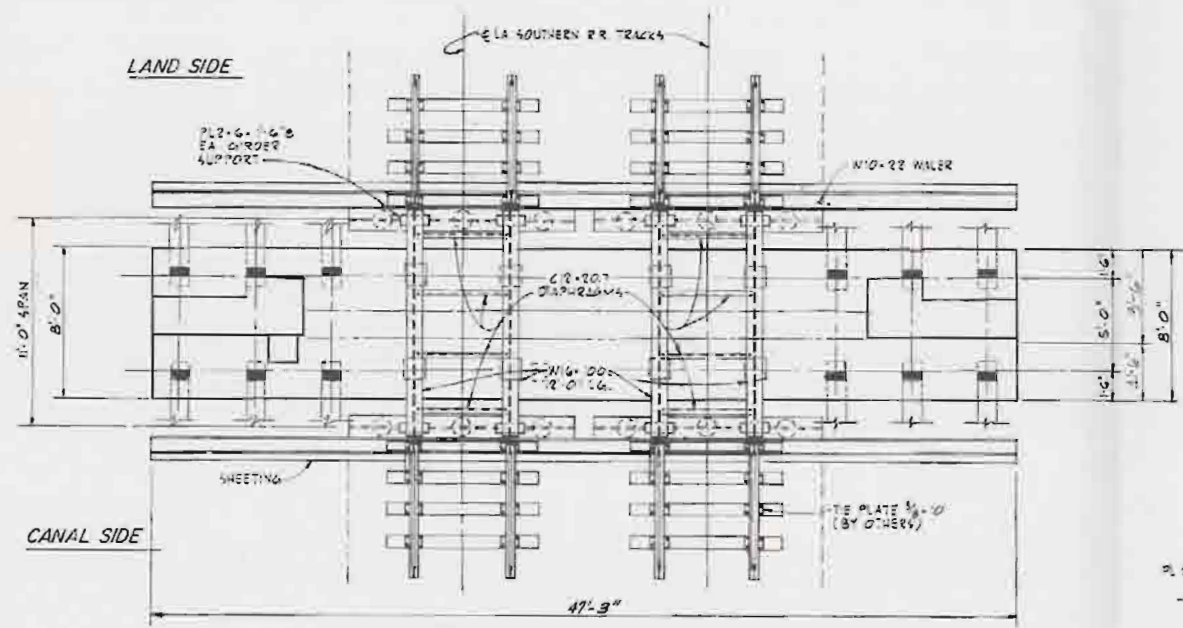


PLAN-FALSEWORK
N.T.S.

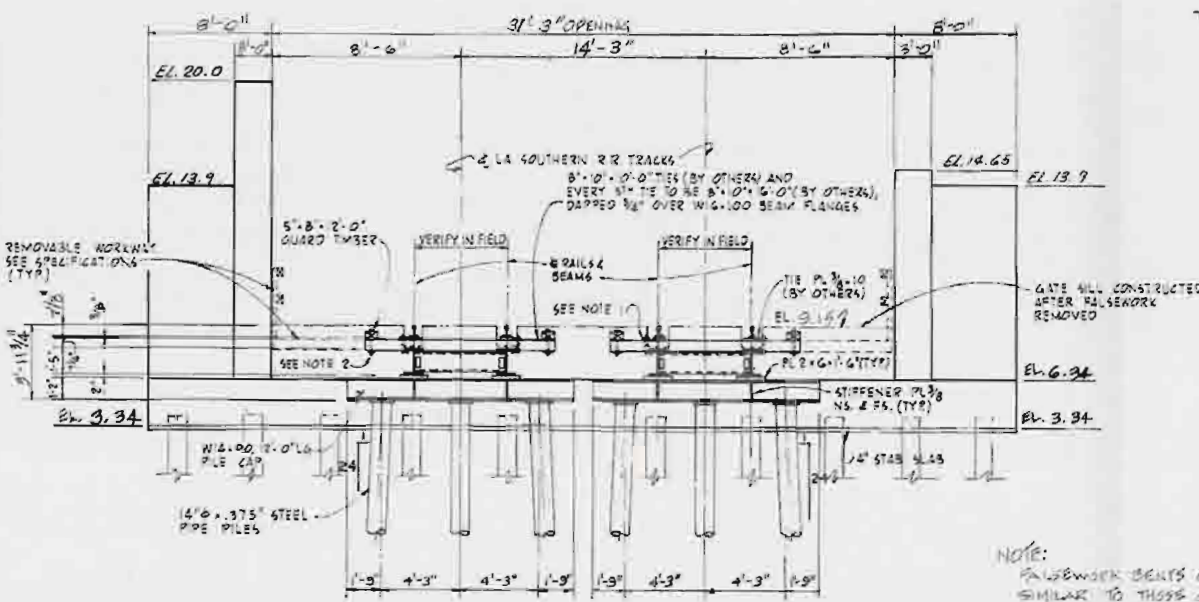


ELEVATION-FALSEWORK BENTS
N.T.S.

- NOTES:
1. 3/8" x 1-2" ANCHOR BOLTS, THREADED 3/8" x 3/4" FLAT WASHERS.
 2. 3/4" x 1-4" CARRIAGE BOLTS, W3/4" FLAT WASHERS.


NOTE:
FALSEWORK BENTS ON LAND SIDE ARE SIMILAR TO THOSE ON CANAL SIDE

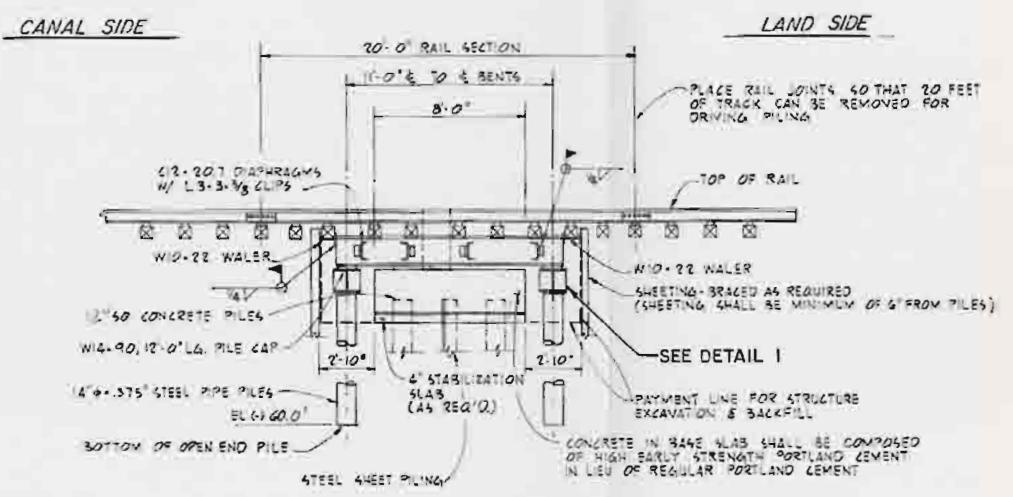

SECTION-FALSEWORK SPAN
SCALE 1/4"=1'-0"

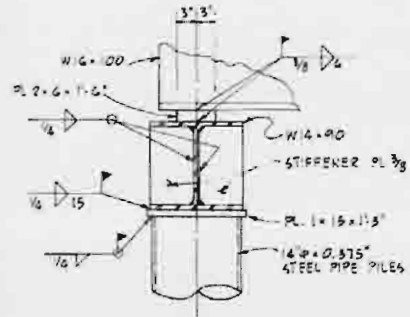

DETAIL 1
SCALE 1"=1'-0"

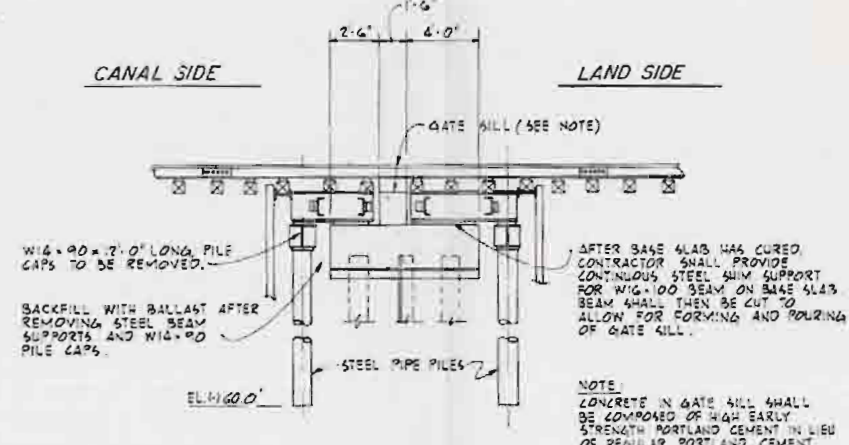

SECTION-FALSEWORK PARTIALLY REMOVED
SCALE 1/4"=1'-0"

NOTE:
CR244 TIE SPACING TO BE DETERMINED BY R.R. COMPANY.

W16-100 x 7'-0" LONG PILE CAPS TO BE REMOVED.
BACKFILL WITH BALLAST AFTER REMOVING STEEL BEAM SUPPORTS AND W16-100 PILE CAPS.

AFTER BASE SLAB HAS CURED, CONTRACTOR SHALL PROVIDE CONTINUOUS STEEL BEAM SUPPORT FOR W16-100 BEAM ON BASE SLAB BEAM SHALL THEN BE CUT TO ALLOW FOR FORMING AND POURING OF GATE SILL.


NOTE:
CONCRETE IN GATE SILL SHALL BE COMPOSED OF HIGH EARLY STRENGTH PORTLAND CEMENT IN LIEU OF REGULAR PORTLAND CEMENT.

LAKE PONTCHARTRAIN, LA AND VICINITY
HIGH LEVEL PLAN
DESIGN MEMORANDUM NO. 15A - GENERAL DESIGN
LONDON AVE. OUTFALL CANAL
ORLEANS PARISH


**SOUTHERN RAILROAD
FALSEWORK**

U. S. ARMY ENGINEER DISTRICT, NEW ORLEANS
CORPS OF ENGINEERS


DATE: JAN. 1989 FILE NO. H-2-30288

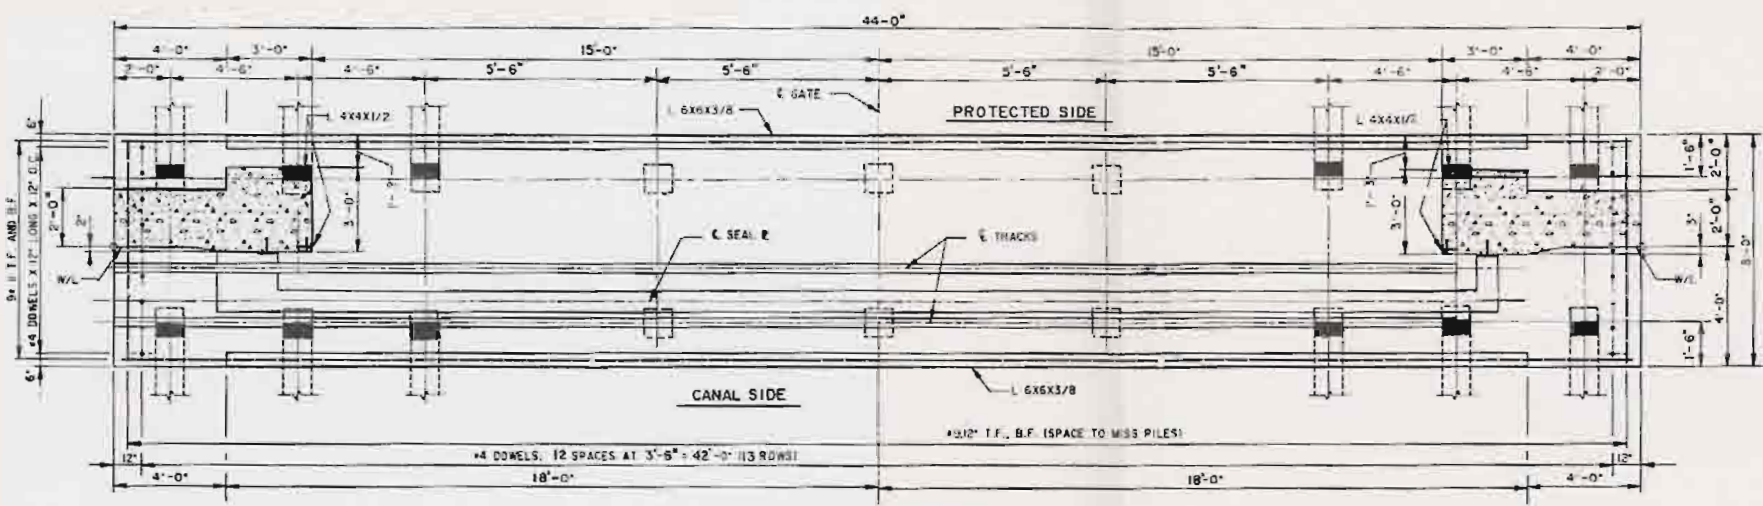

PLAN AT ELEVATION 10.0
N.T.S.

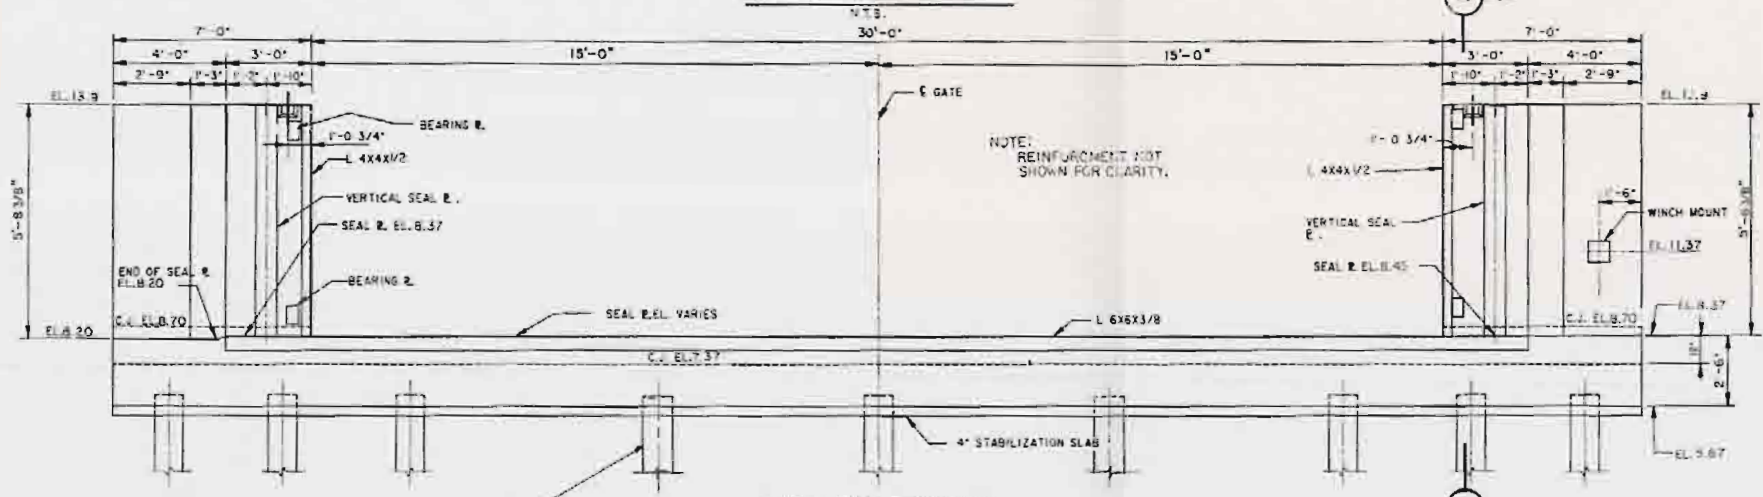


CANAL SIDE ELEVATION
N.T.S.

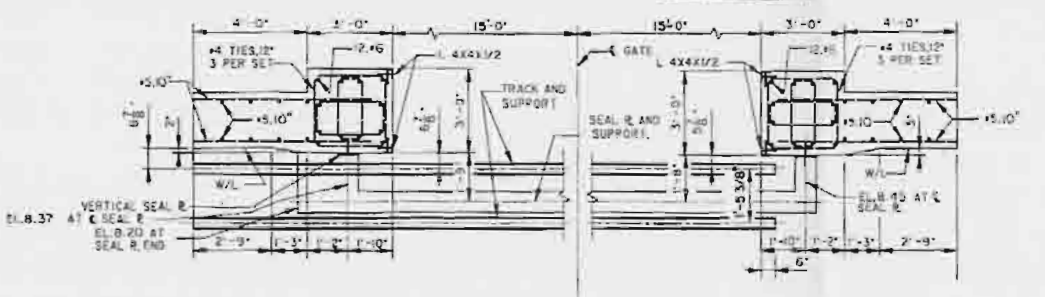

PART PLAN
N.T.S.


- LEGEND**
- 12x12 PRESTRESSED CONCRETE BATTER PILES.
 - 12x12 PRESTRESSED CONCRETE VERTICAL PILES.
 - INDICATES DIRECTION OF BATTER.

NOTE:
EAST SIDE GATE MONOLITH SHOWN,
WEST SIDE OPPOSITE HAND.

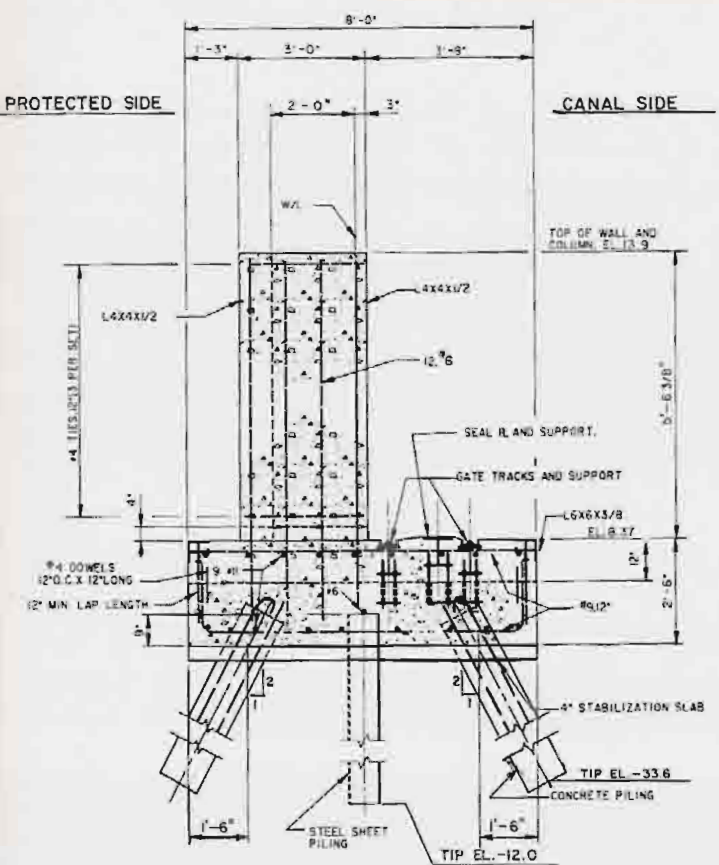


SECTION A
N.T.S.

LAKE PONTCHARTRAIN, LA. AND VICINITY
HIGH LEVEL PLAN
DESIGN MEMORANDUM NO. 19A-GENERAL DESIGN
LONDON AVE. OUTFALL CANAL
ORLEANS PARISH
BENEFIT STREET
BOTTOM ROLLER GATE MONOLITH
U. S. ARMY ENGINEER DISTRICT, NEW ORLEANS
CORPS OF ENGINEERS
DATE JAN. 1959 FILE NO. H-2-30288

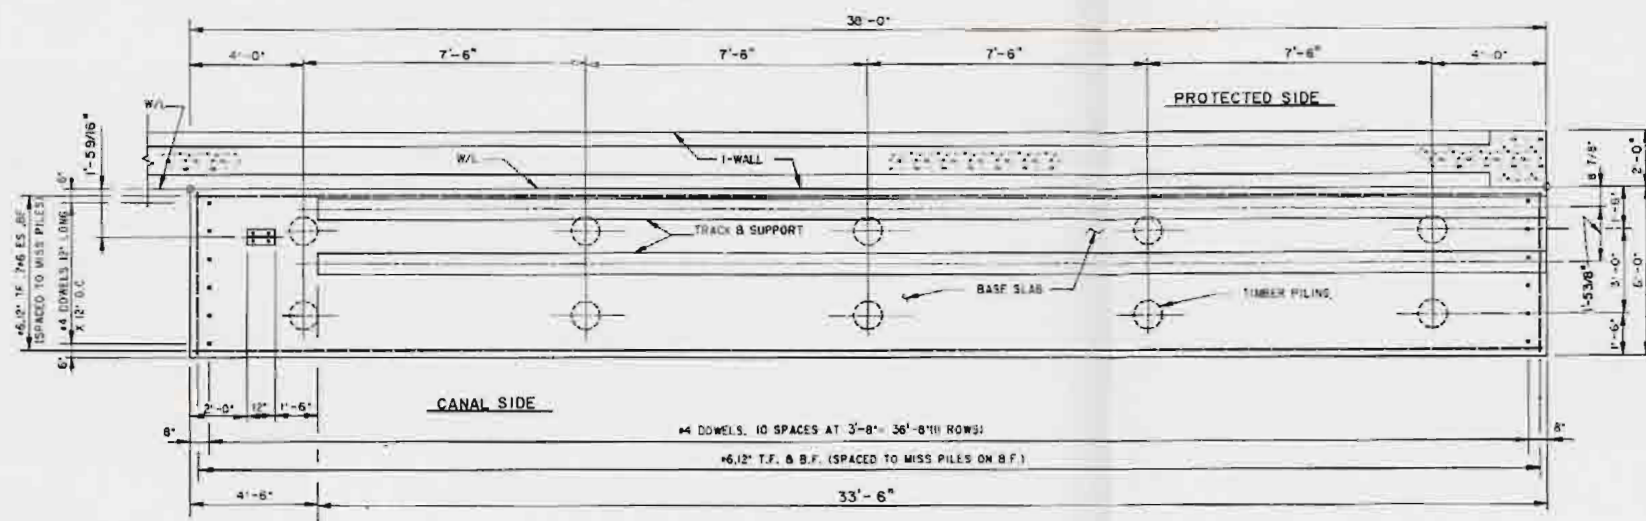


PLAN AT ELEVATION 10.00
N.T.S.

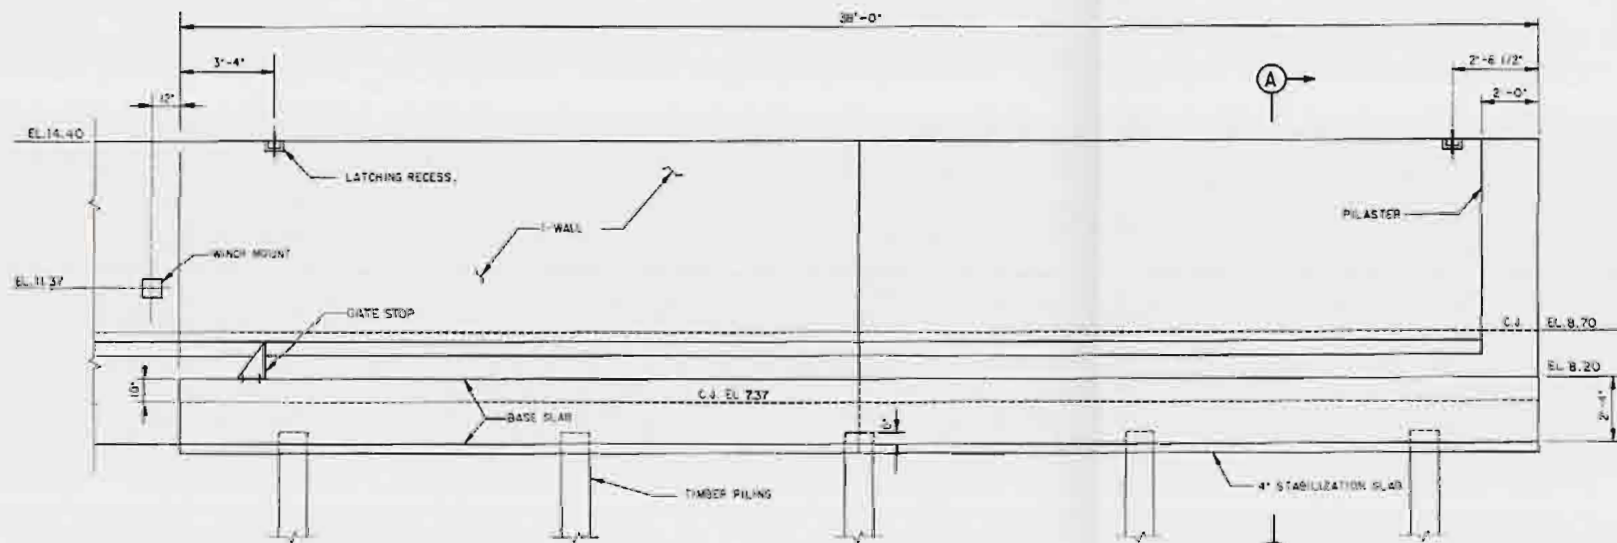

CANAL SIDE ELEVATION
N.T.S.

NOTE:
EAST SIDE GATE STORAGE MONOLITH
SHOWN, WEST SIDE OPPOSITE HAND.


LEGEND
○ 12" TIMBER PILES

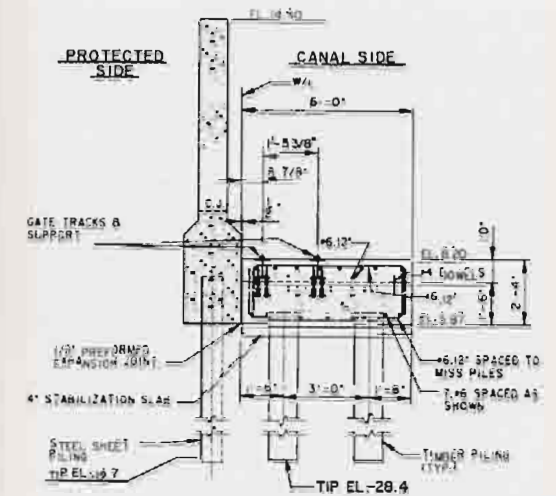


SECTION A
N.T.S.

NOTE:
I-WALL SHOWN FOR ILLUSTRATIVE
PURPOSES ONLY, ELEVATIONS VARY.
SEE EAST AND WEST PROFILE, PLATE 17.


LAKE PONTCHARTRAIN, LA AND VICINITY
HIGH LEVEL PLAN
DESIGN MEMORANDUM NO. 19A-GENERAL DESIGN
LONDON AVE. OUTFALL CANAL
ORLEANS PARISH
BENEFIT STREET
BOTTOM ROLLER GATE
STORAGE MONOLITH
U. S. ARMY ENGINEER DISTRICT, NEW ORLEANS
CORPS OF ENGINEERS
DATE: JAN. 1988 FILE NO. H-2-30288

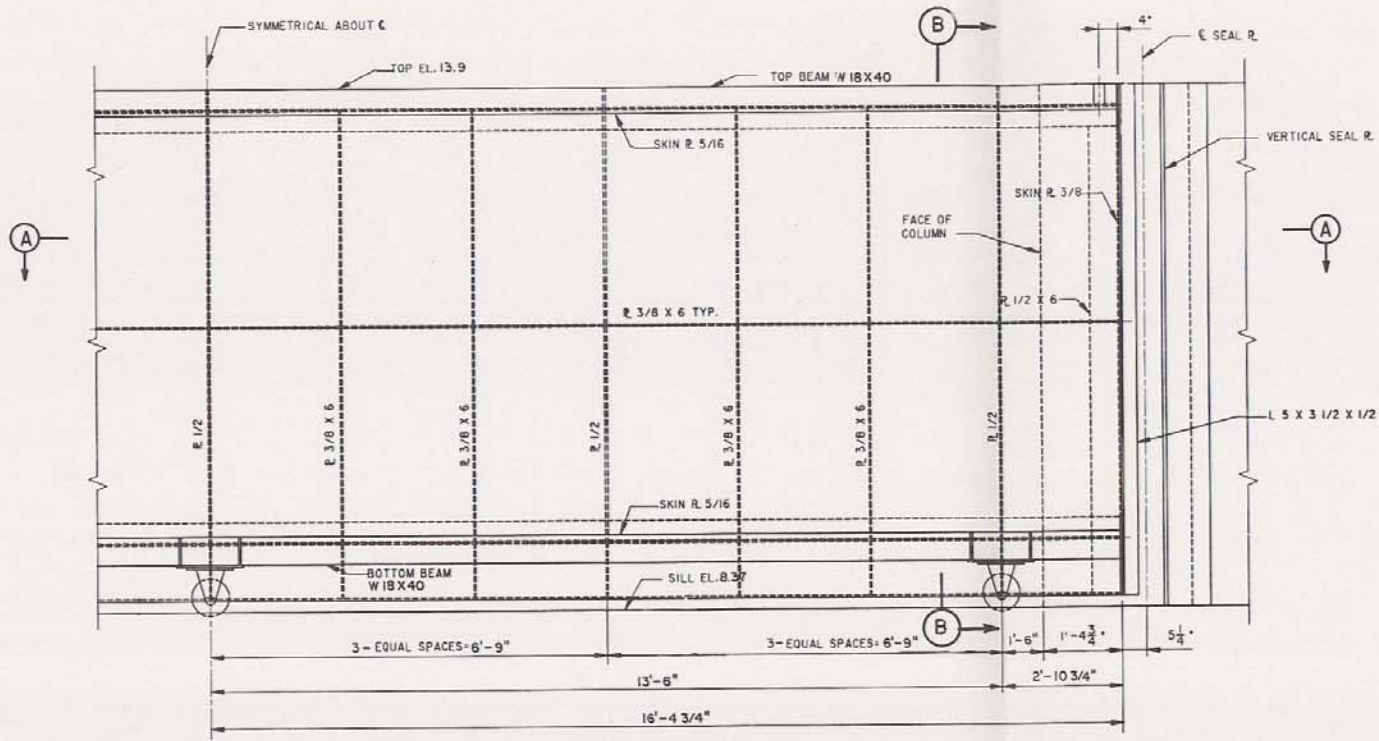

CANAL SIDE ELEVATION
N.T.S.

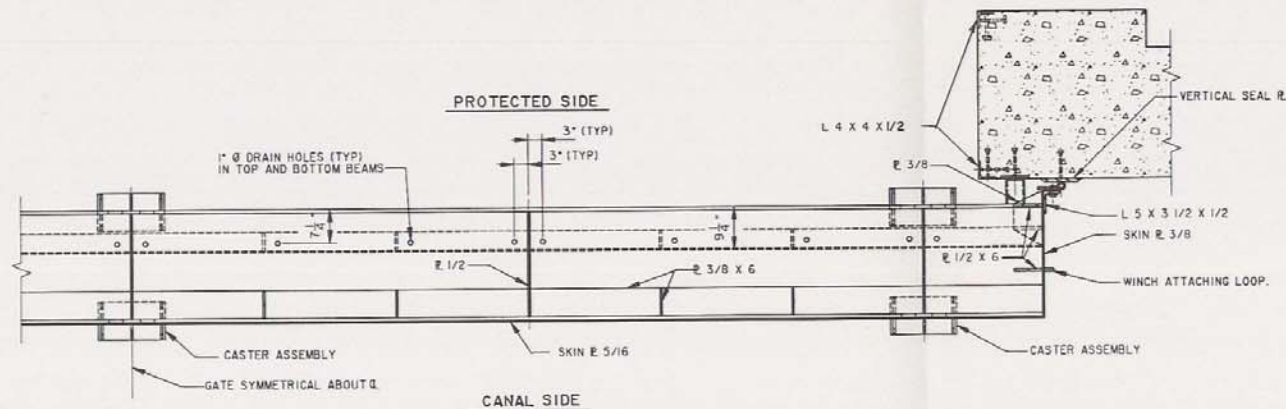




SECTION A
N.T.S.

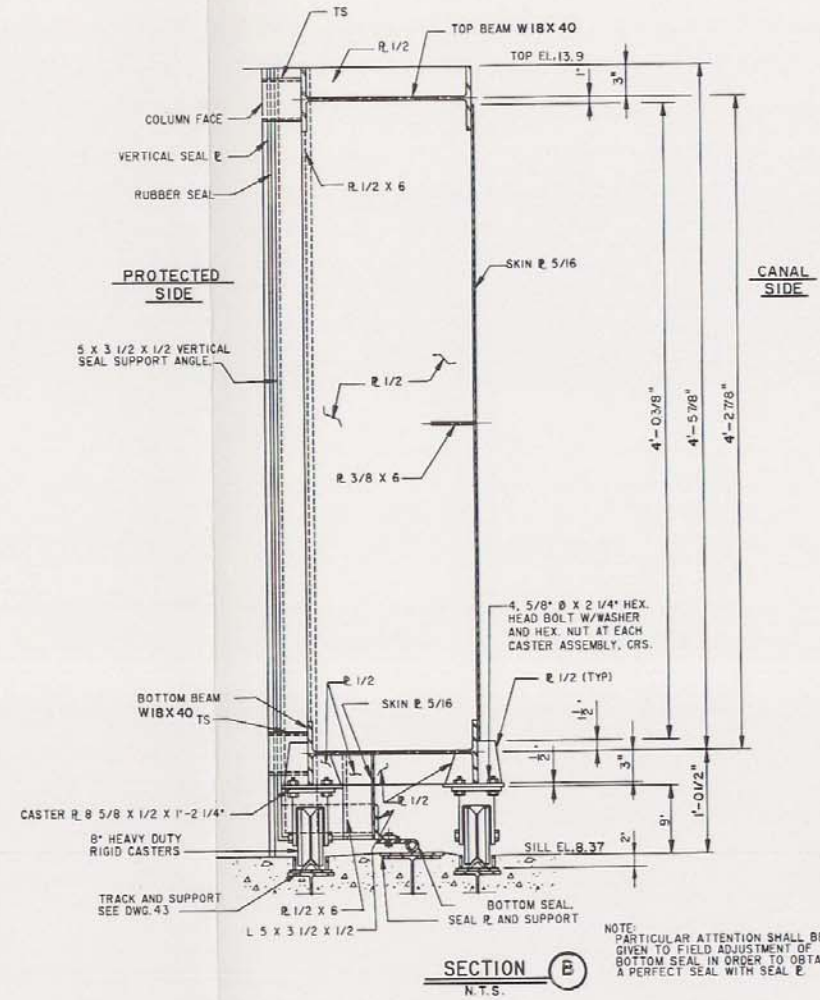


SECTION B
N.T.S.

NOTE: PARTICULAR ATTENTION SHALL BE GIVEN TO FIELD ADJUSTMENT OF BOTTOM SEAL IN ORDER TO OBTAIN A PERFECT SEAL WITH SEAL E.

LAKE PONTCHARTRAIN, LA. AND VICINITY
HIGH LEVEL PLAN
DESIGN MEMORANDUM NO. 19A-GENERAL DESIGN
LONDON AVE. OUTFALL CANAL
ORLEANS PARISH
BENEFIT STREET
BOTTOM ROLLER GATE
U. S. ARMY ENGINEER DISTRICT, NEW ORLEANS
CORPS OF ENGINEERS
DATE JAN. 1989 FILE NO. H-2-30286

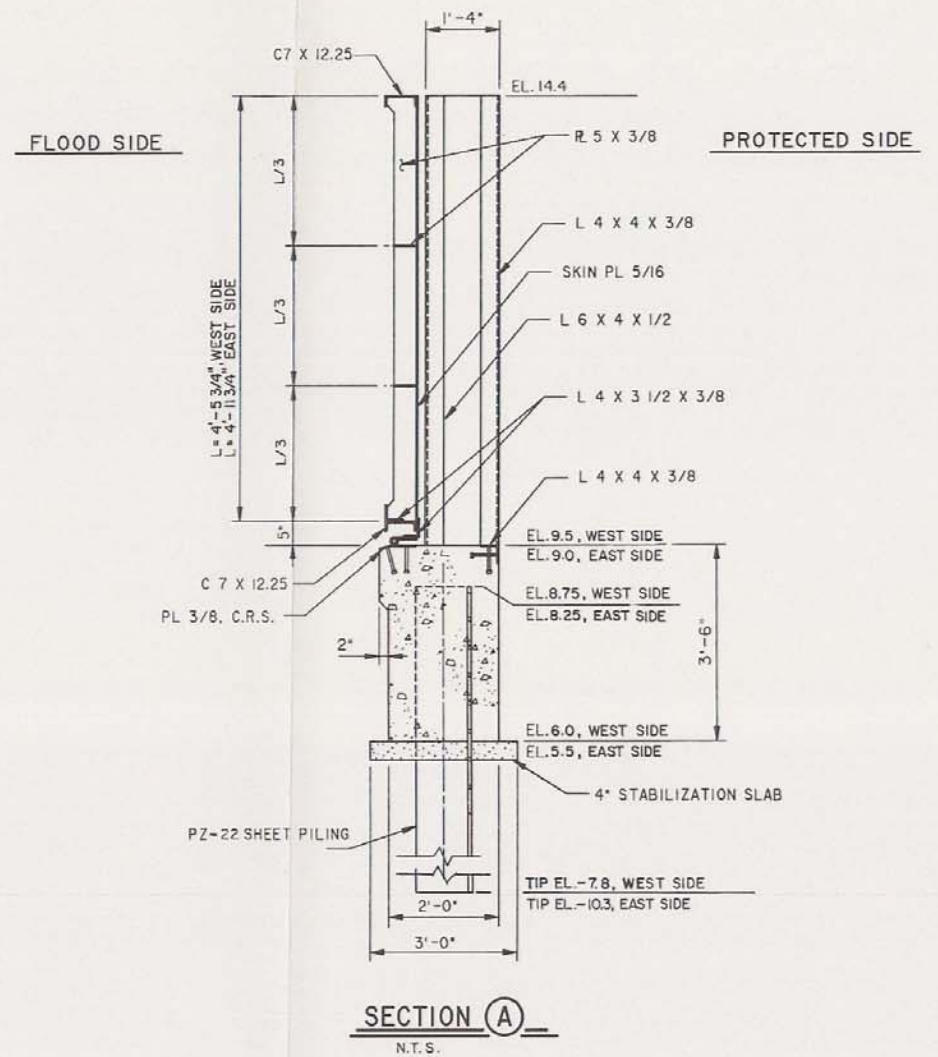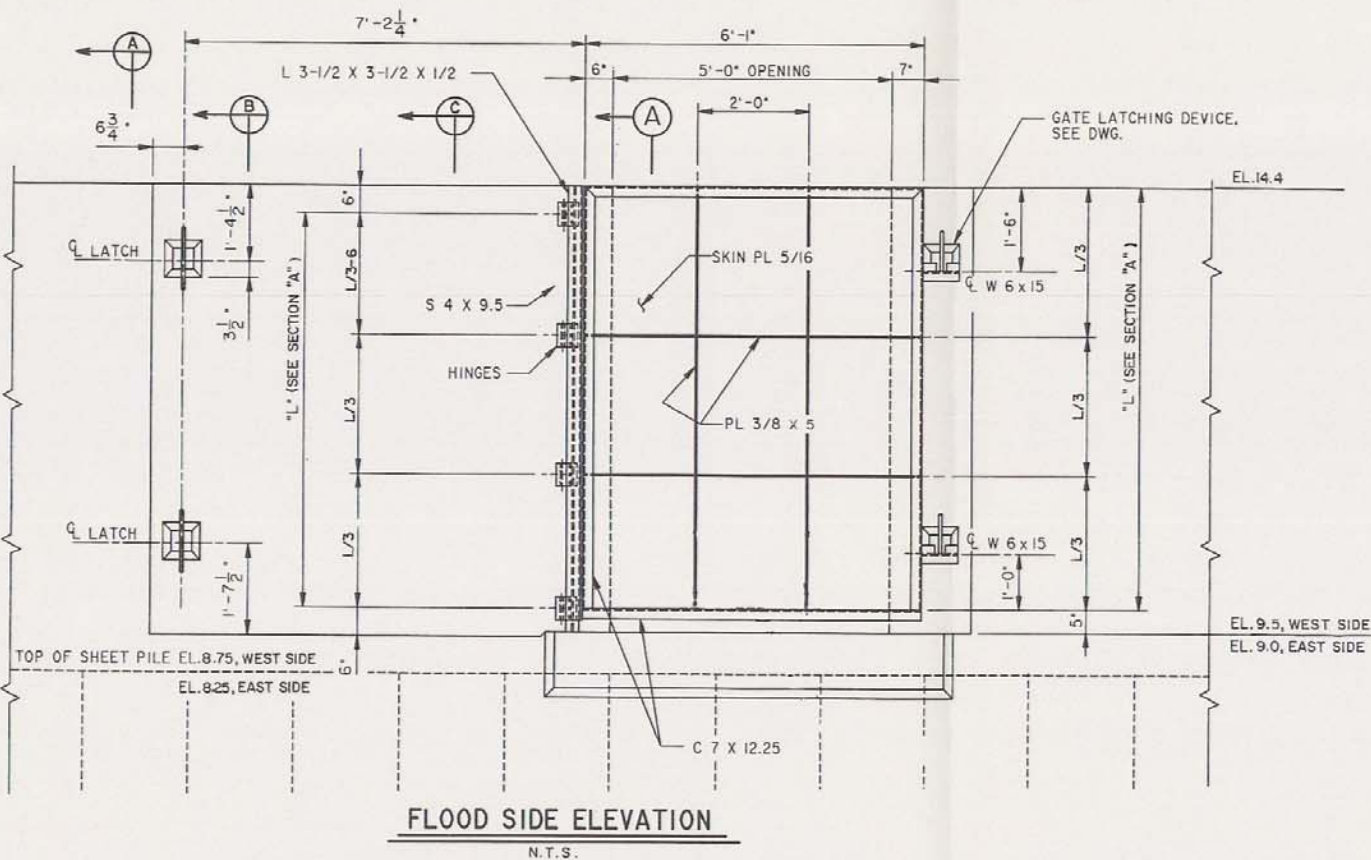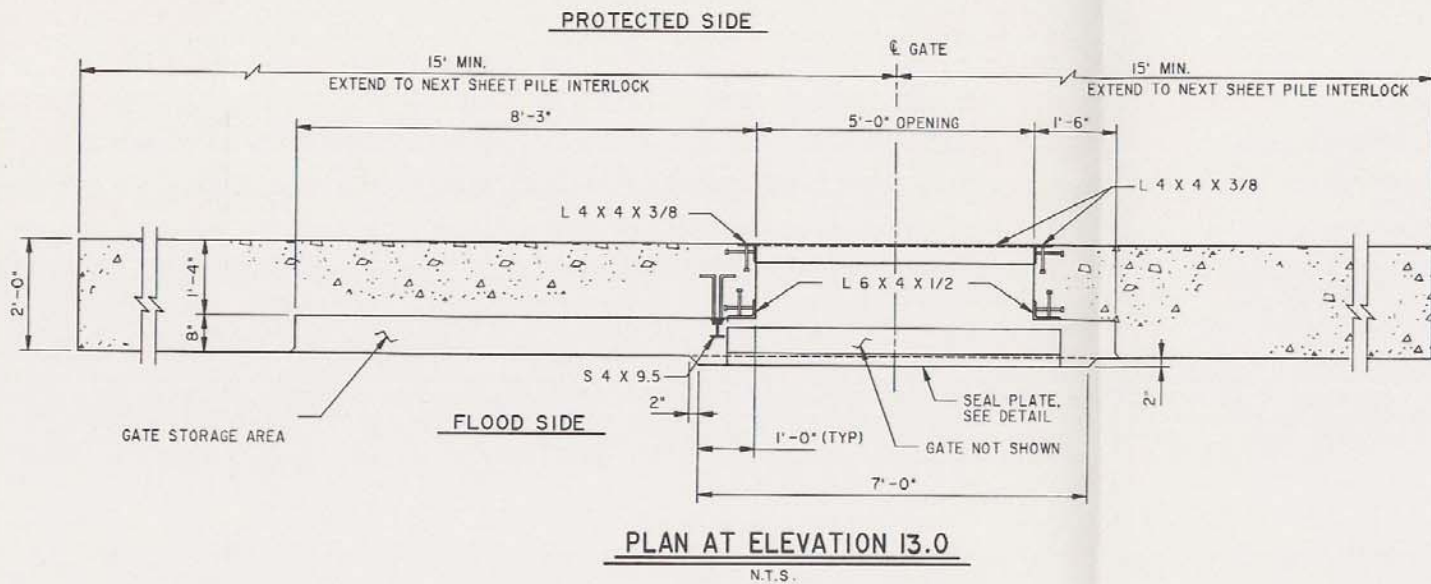

LAKE PONTCHARTRAIN, LA. AND VICINITY
HIGH LEVEL PLAN
DESIGN MEMORANDUM NO. 19A-GENERAL DESIGN
LONDON AVE. OUTFALL CANAL
ORLEANS PARISH
PEDESTRIAN GATE MONOLITH
U. S. ARMY ENGINEER DISTRICT, NEW ORLEANS
CORPS OF ENGINEERS
DATE JAN. 1989 FILE NO. H-2-30288

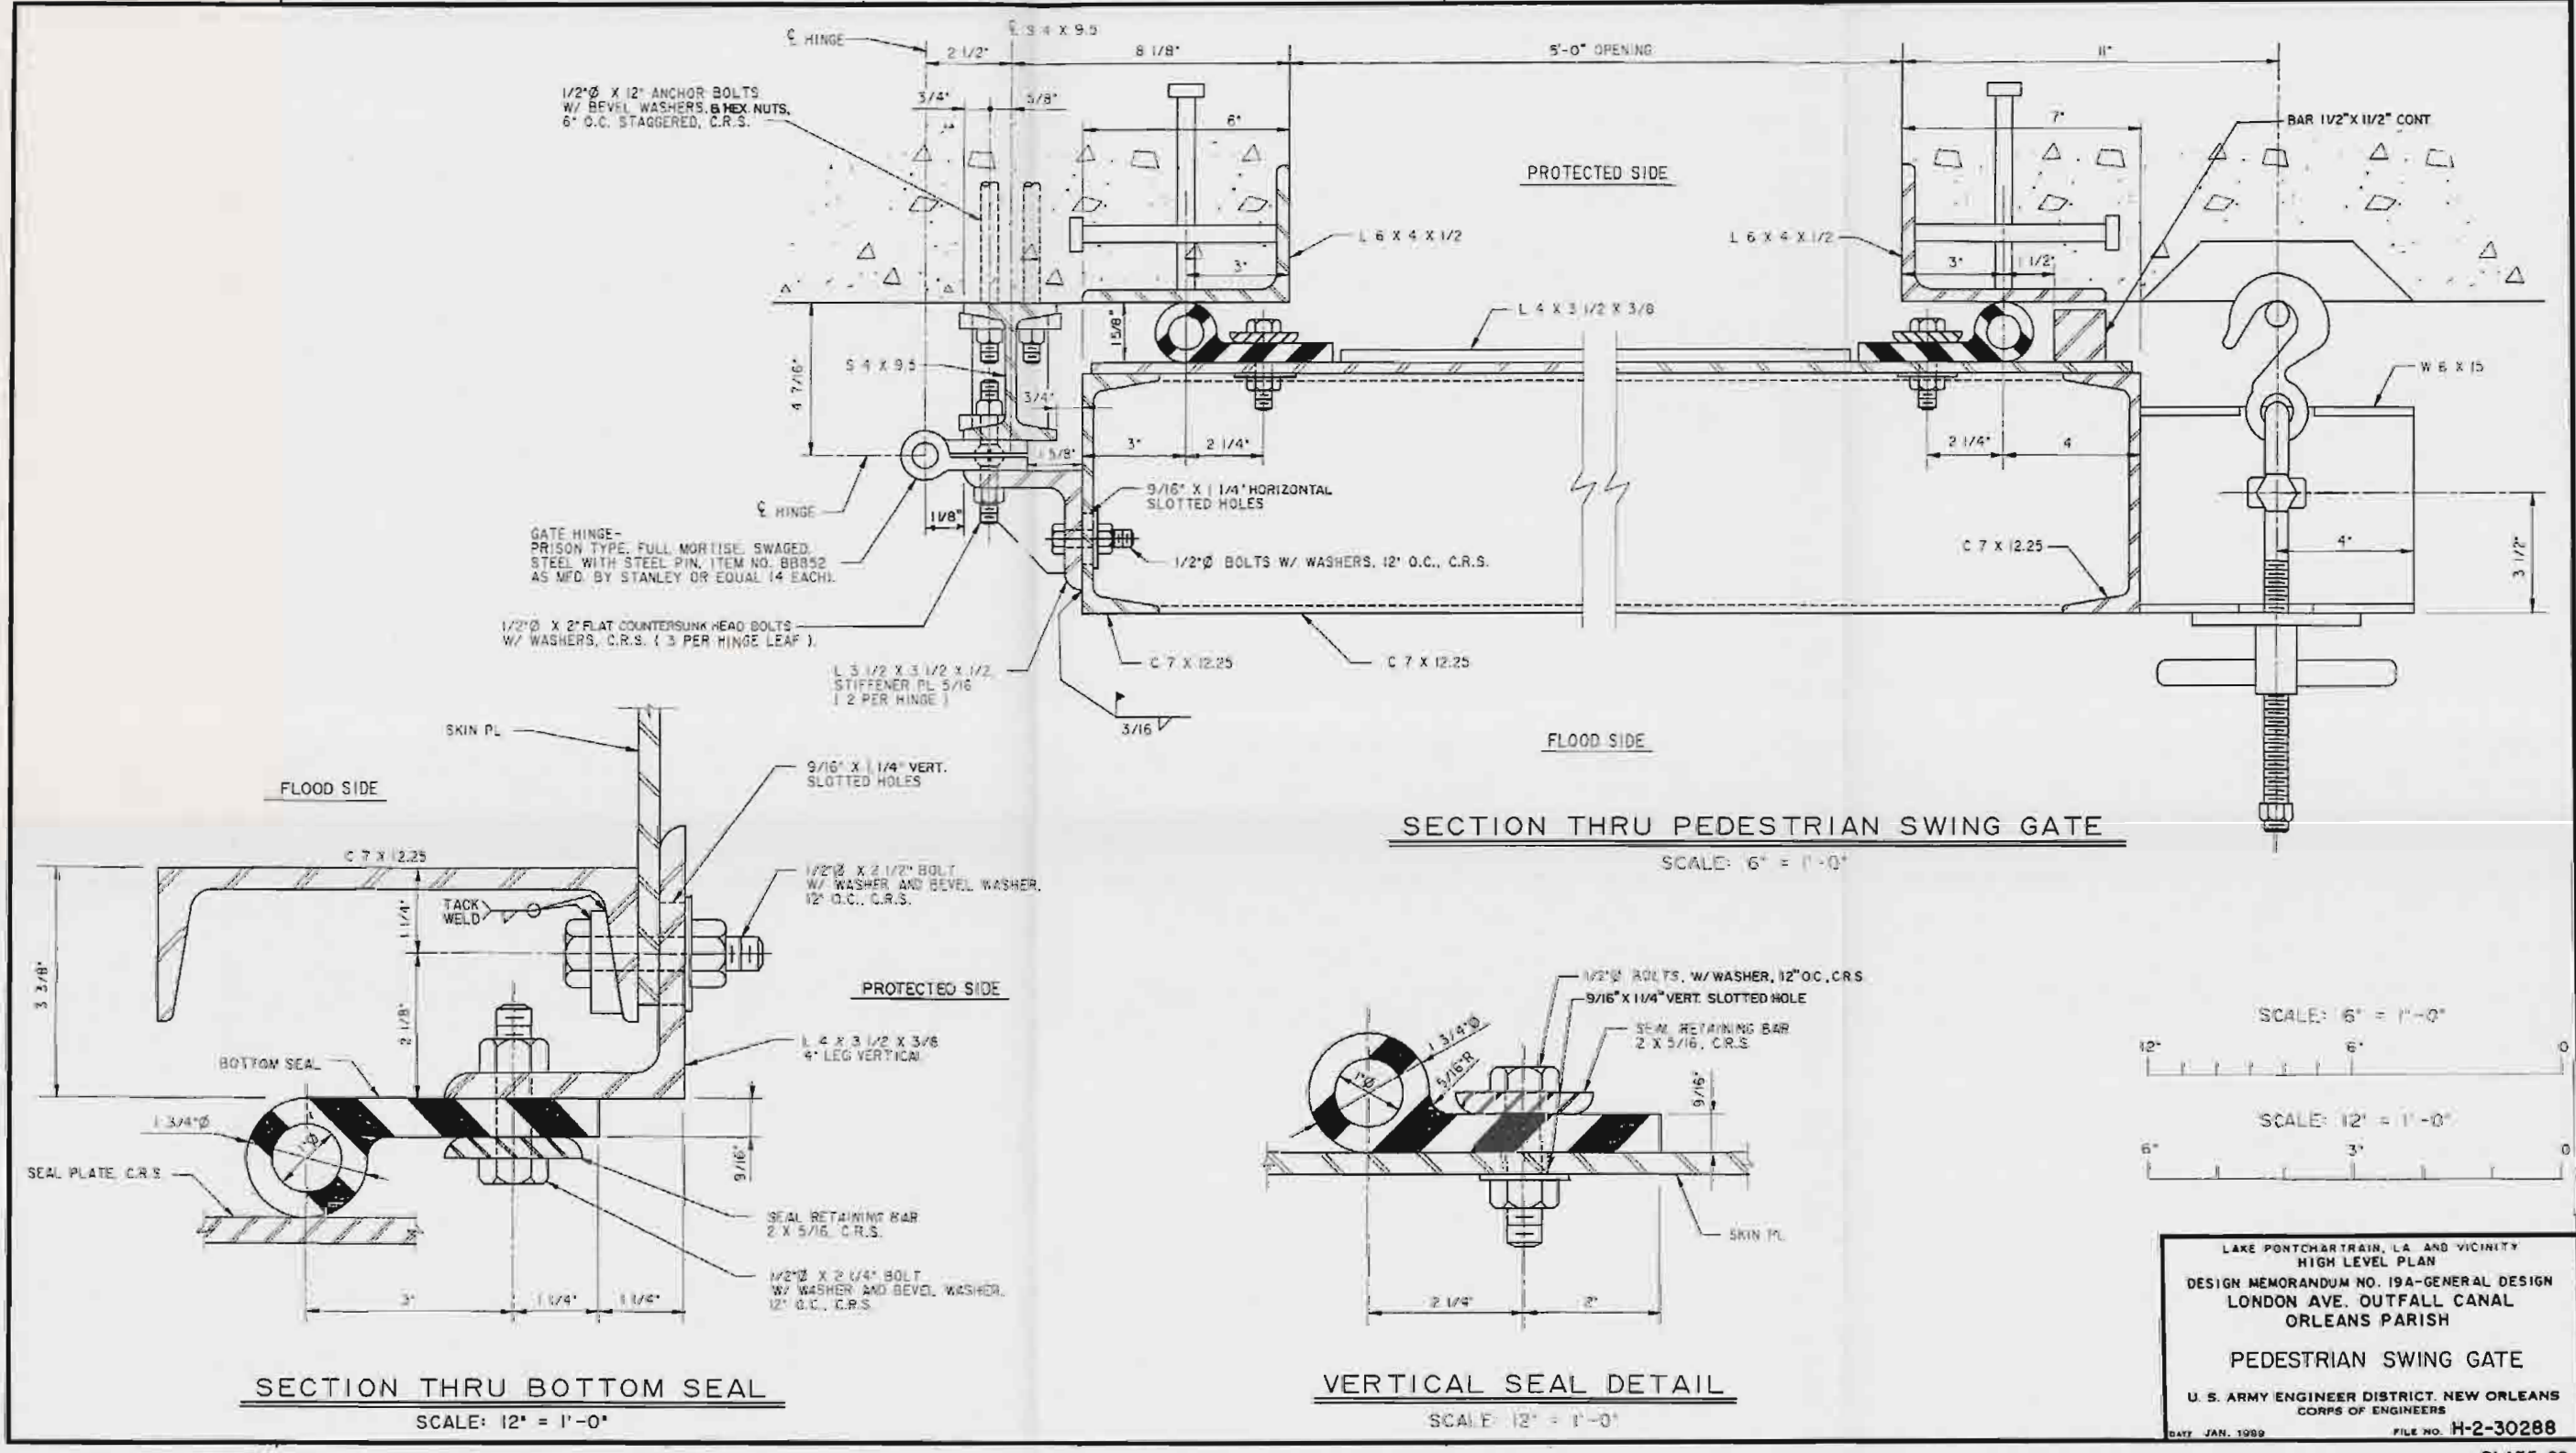

SECTION THRU PEDESTRIAN SWING GATE


SCALE: 6" = 1'-0"

SECTION THRU BOTTOM SEAL


SCALE: 12" = 1'-0"

VERTICAL SEAL DETAIL


SCALE: 12" = 1'-0"

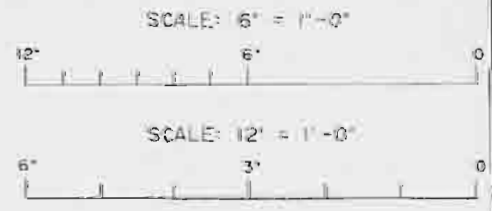


LAKE PONTCHARTRAIN, LA. AND VICINITY
HIGH LEVEL PLAN
DESIGN MEMORANDUM NO. 19A-GENERAL DESIGN
LONDON AVE. OUTFALL CANAL
ORLEANS PARISH
PEDESTRIAN SWING GATE
U. S. ARMY ENGINEER DISTRICT, NEW ORLEANS
CORPS OF ENGINEERS
DATE: JAN. 1959 FILE NO. H-2-30288

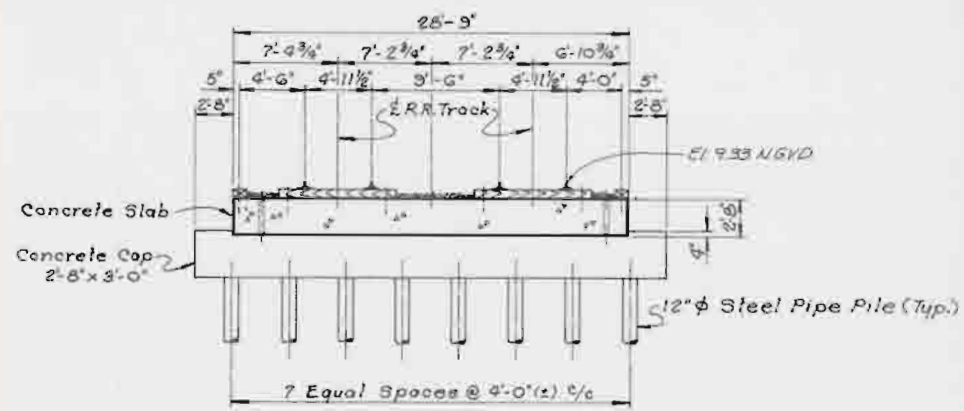


SOUTHERN RAILROAD BRIDGE

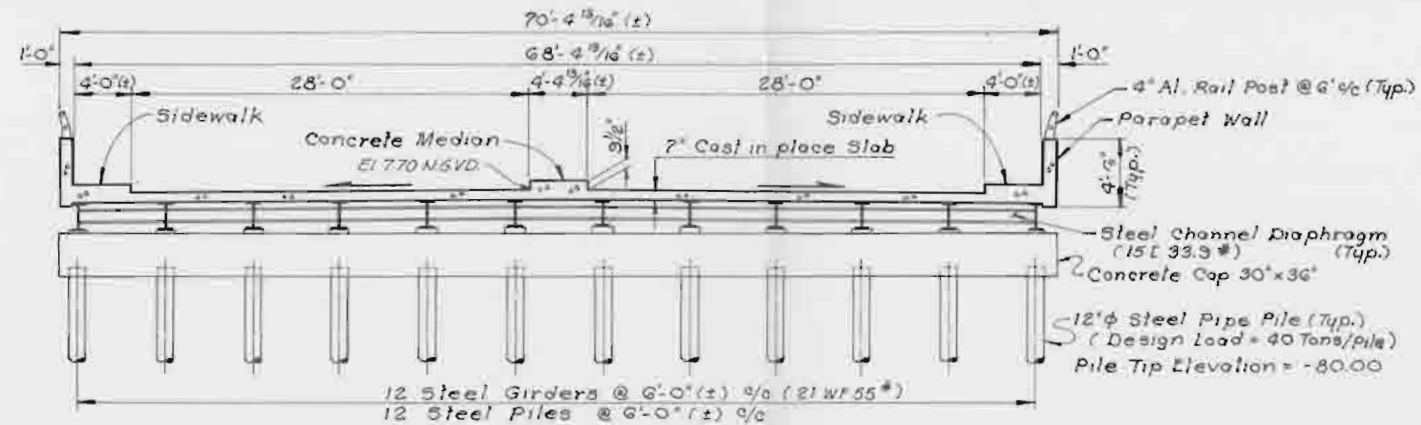


MIRABEAU AVE. BRIDGE

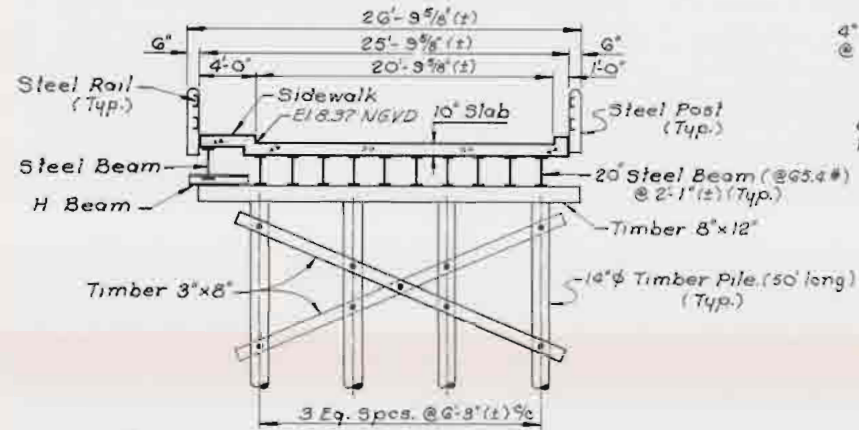


BENEFIT ST. BRIDGE

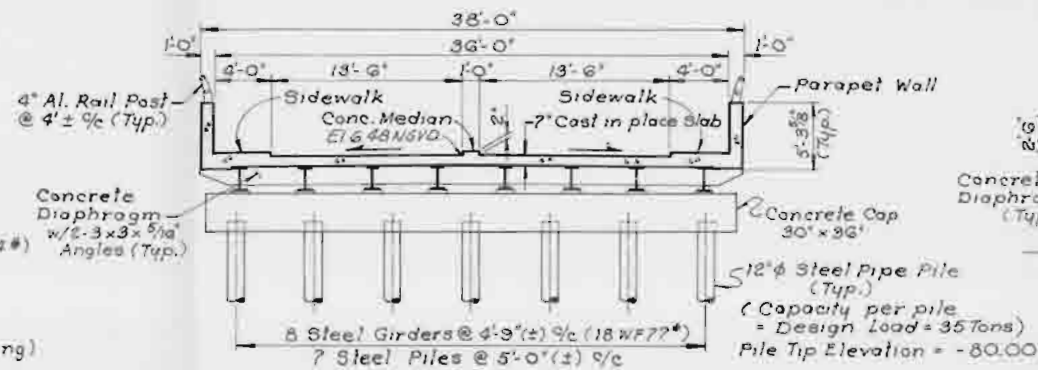

FILMORE AVE. BRIDGE

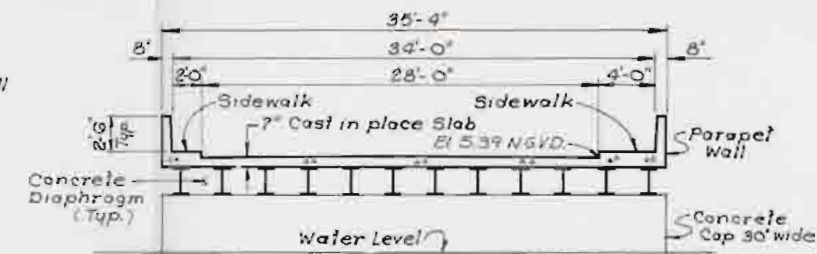


ROBERT E. LEE BLVD. BRIDGE

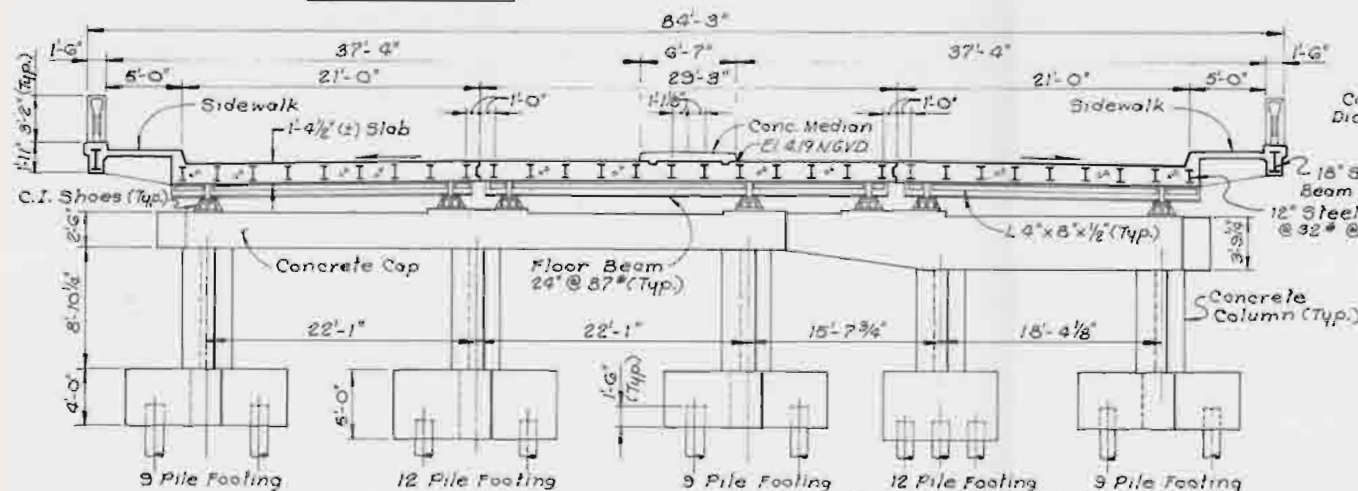


GENTILLY BLVD. BRIDGE

Note: All Piles are 65' long, Class "B" Timber Piles. Pile capacity = 15 Tons, Pile Tip Elevation = -78.00

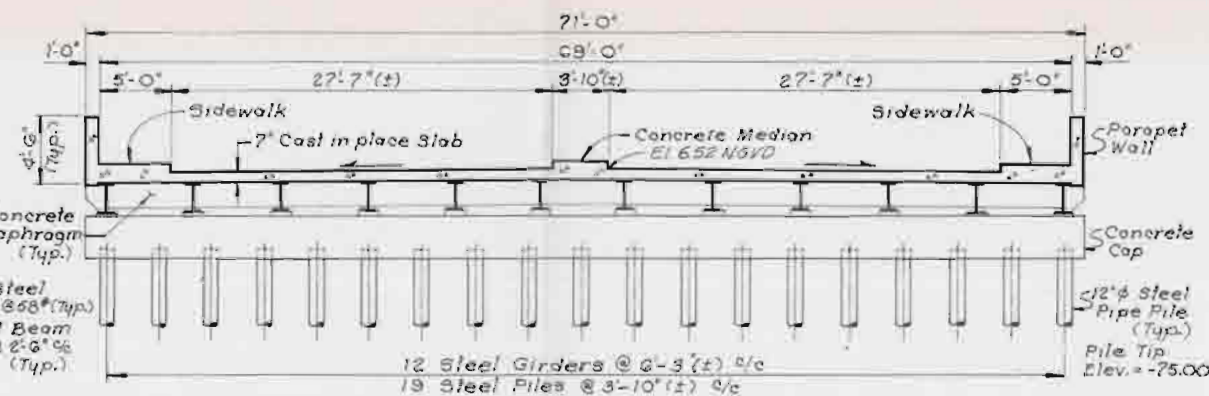


LEON C. SIMON BLVD. BRIDGE


LAKE PONTCHARTRAIN, LA. AND VICINITY
HIGH LEVEL PLAN
DESIGN MEMORANDUM NO. 19A-GENERAL DESIGN
LONDON AVE. OUTFALL CANAL
ORLEANS PARISH
EXISTING BRIDGES
U. S. ARMY ENGINEER DISTRICT, NEW ORLEANS
CORPS OF ENGINEERS
DATE: JAN, 1959 FILE NO: H-2-30288

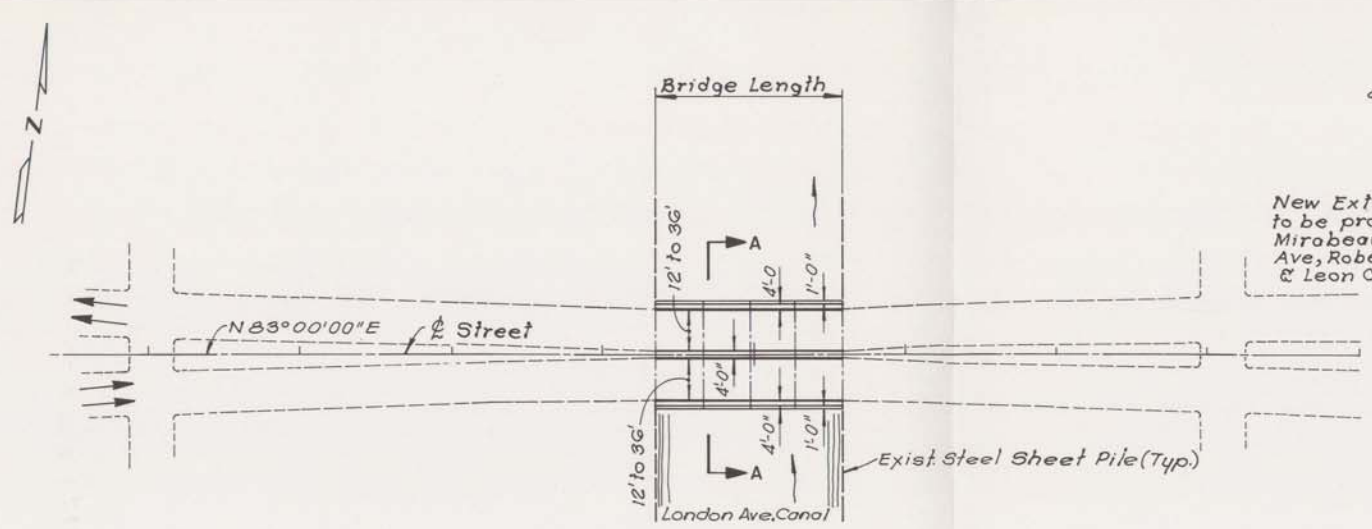


PLAN
Scale: 1" = 50'

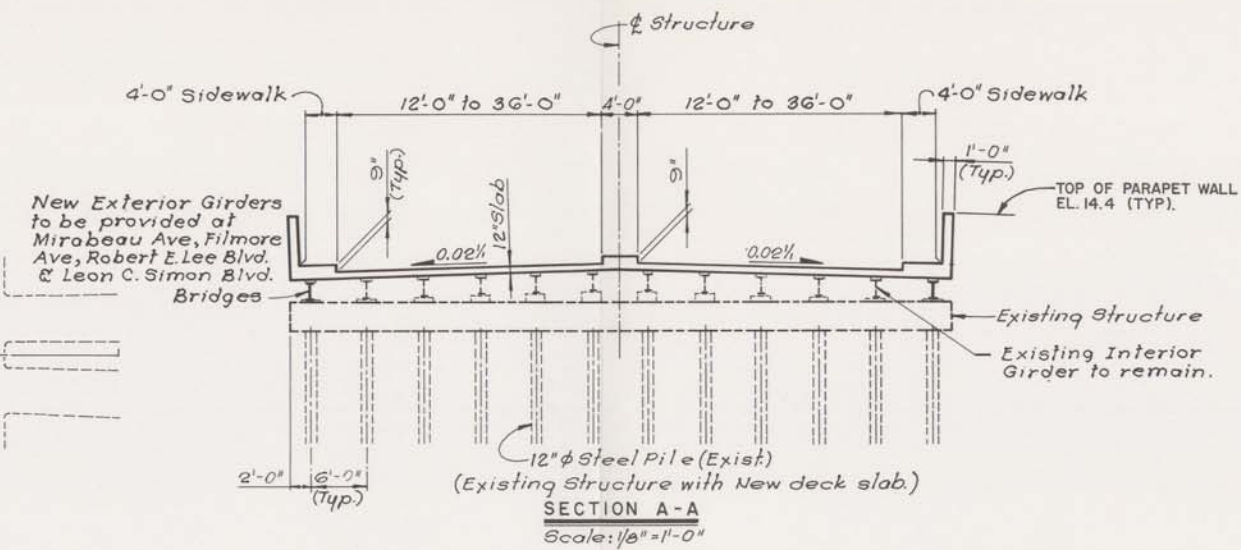

SECTION A-A
Scale: 1/8" = 1'-0"

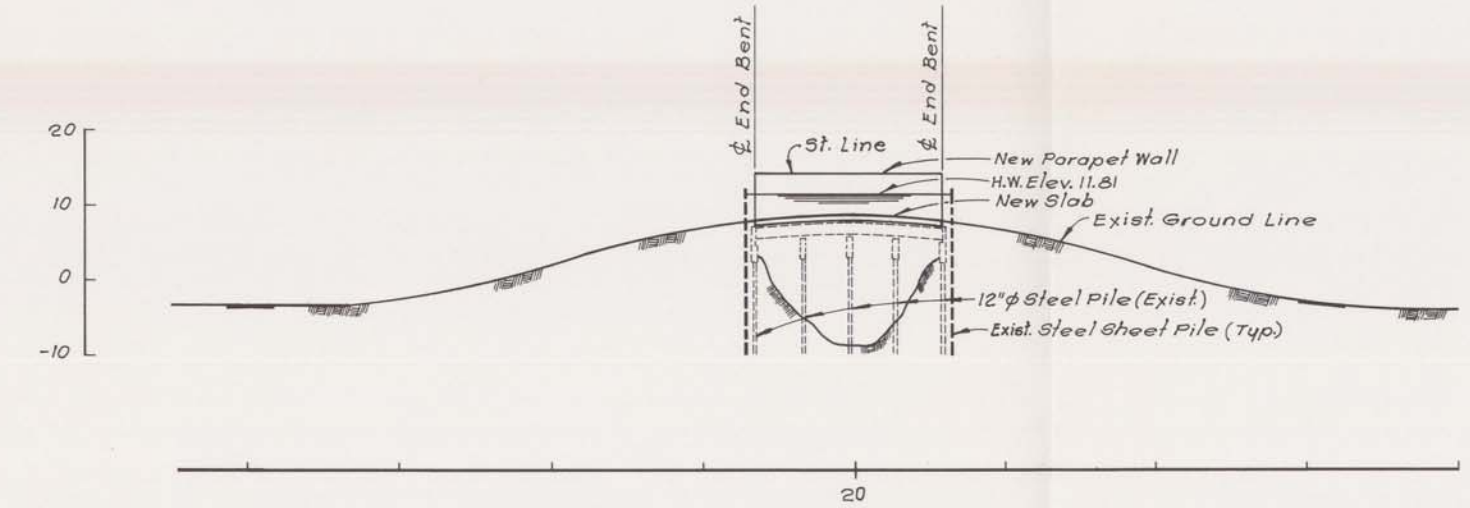


ELEVATION
Scale: Horiz.: 1" = 50'
Vert.: 1" = 10'

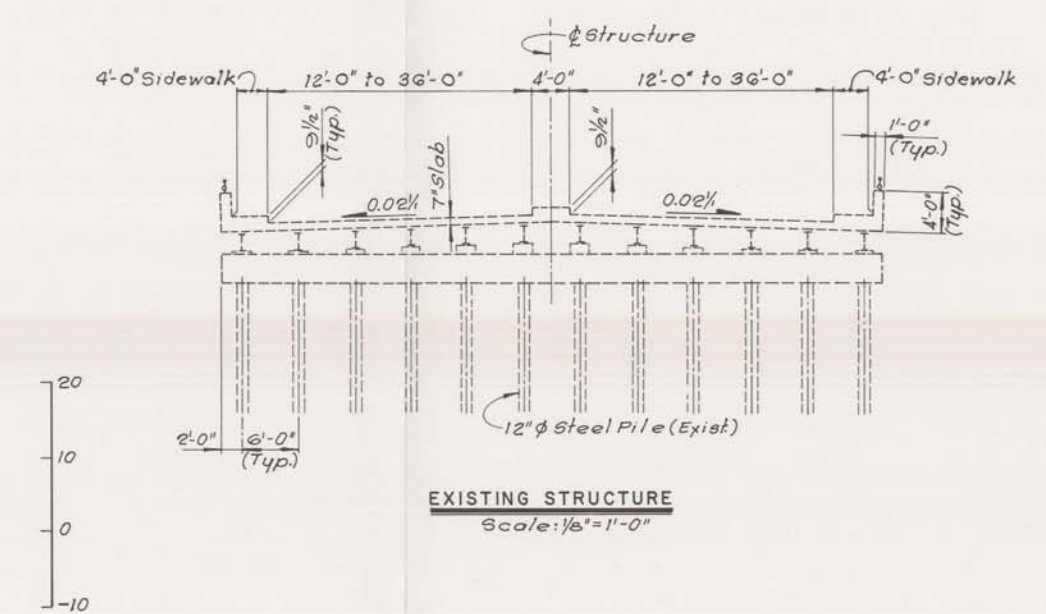


EXISTING STRUCTURE
Scale: 1/8" = 1'-0"


LAKE PONTCHARTRAIN, LA. AND VICINITY
HIGH LEVEL PLAN
DESIGN MEMORANDUM NO. 19A-GENERAL DESIGN
LONDON AVE. OUTFALL CANAL
ORLEANS PARISH
BRIDGE DECK
REPLACEMENTS
U. S. ARMY ENGINEER DISTRICT, NEW ORLEANS
CORPS OF ENGINEERS
DATE JAN. 1989 FILE NO. H-2-30288

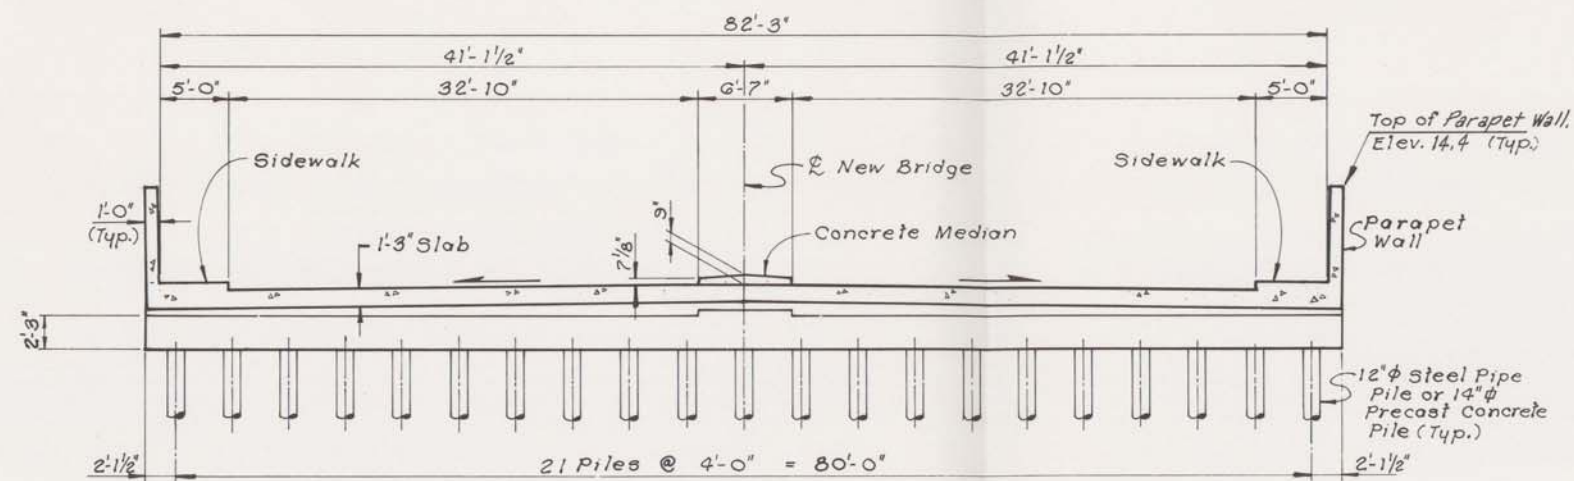

SECTION
 (Scale: $\frac{3}{16}'' = 1'-0''$)
PROPOSED NEW BRIDGE @ GENTILLY BLVD.

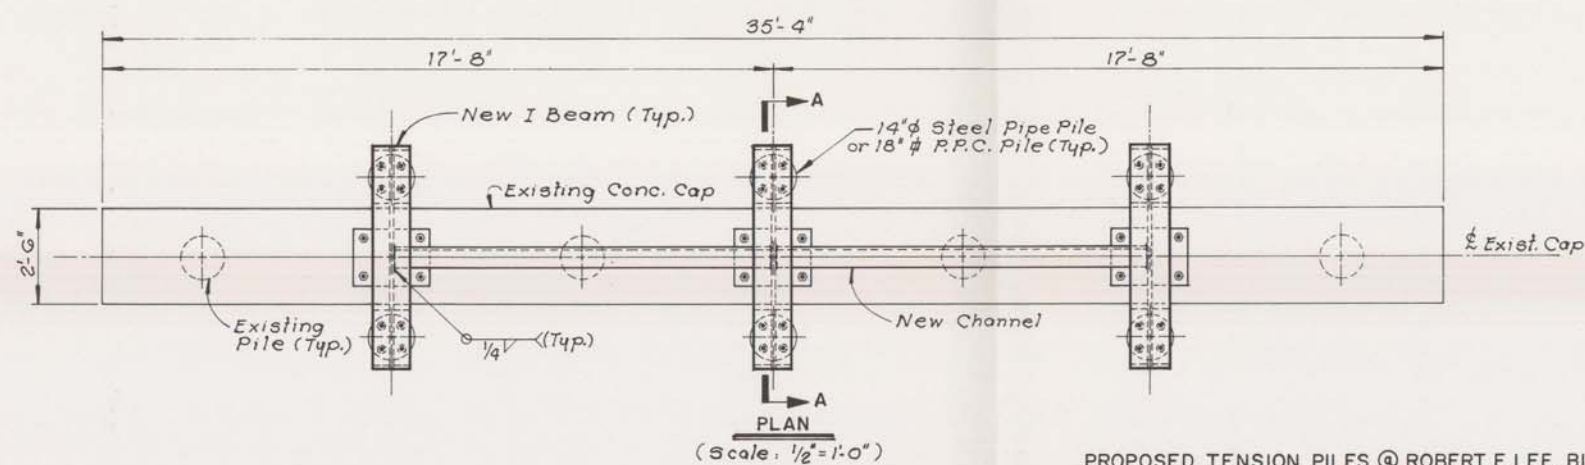


PLAN
 (Scale: $\frac{1}{2}'' = 1'-0''$)
PROPOSED TENSION PILES @ ROBERT E. LEE BLVD. BRIDGE
 (SIMILAR DETAIL FOR GENTILLY BLVD. BRIDGE)

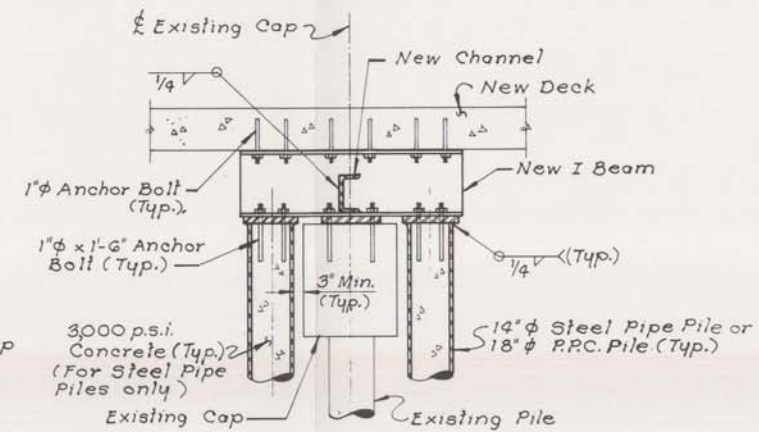

SECTION A-A
 (Scale: $\frac{1}{2}'' = 1'-0''$)


LAKE PONTCHARTRAIN, LA. AND VICINITY
 HIGH LEVEL PLAN
 DESIGN MEMORANDUM NO. 19A-GENERAL DESIGN
 LONDON AVE. OUTFALL CANAL
 ORLEANS PARISH
 GENTILLY BLVD. BRIDGE AND
 ROBERT E. LEE BLVD. BRIDGE
 TENSION PILES
 U. S. ARMY ENGINEER DISTRICT, NEW ORLEANS
 CORPS OF ENGINEERS
 DATE JAN. 1989 FILE NO. H-2-30288

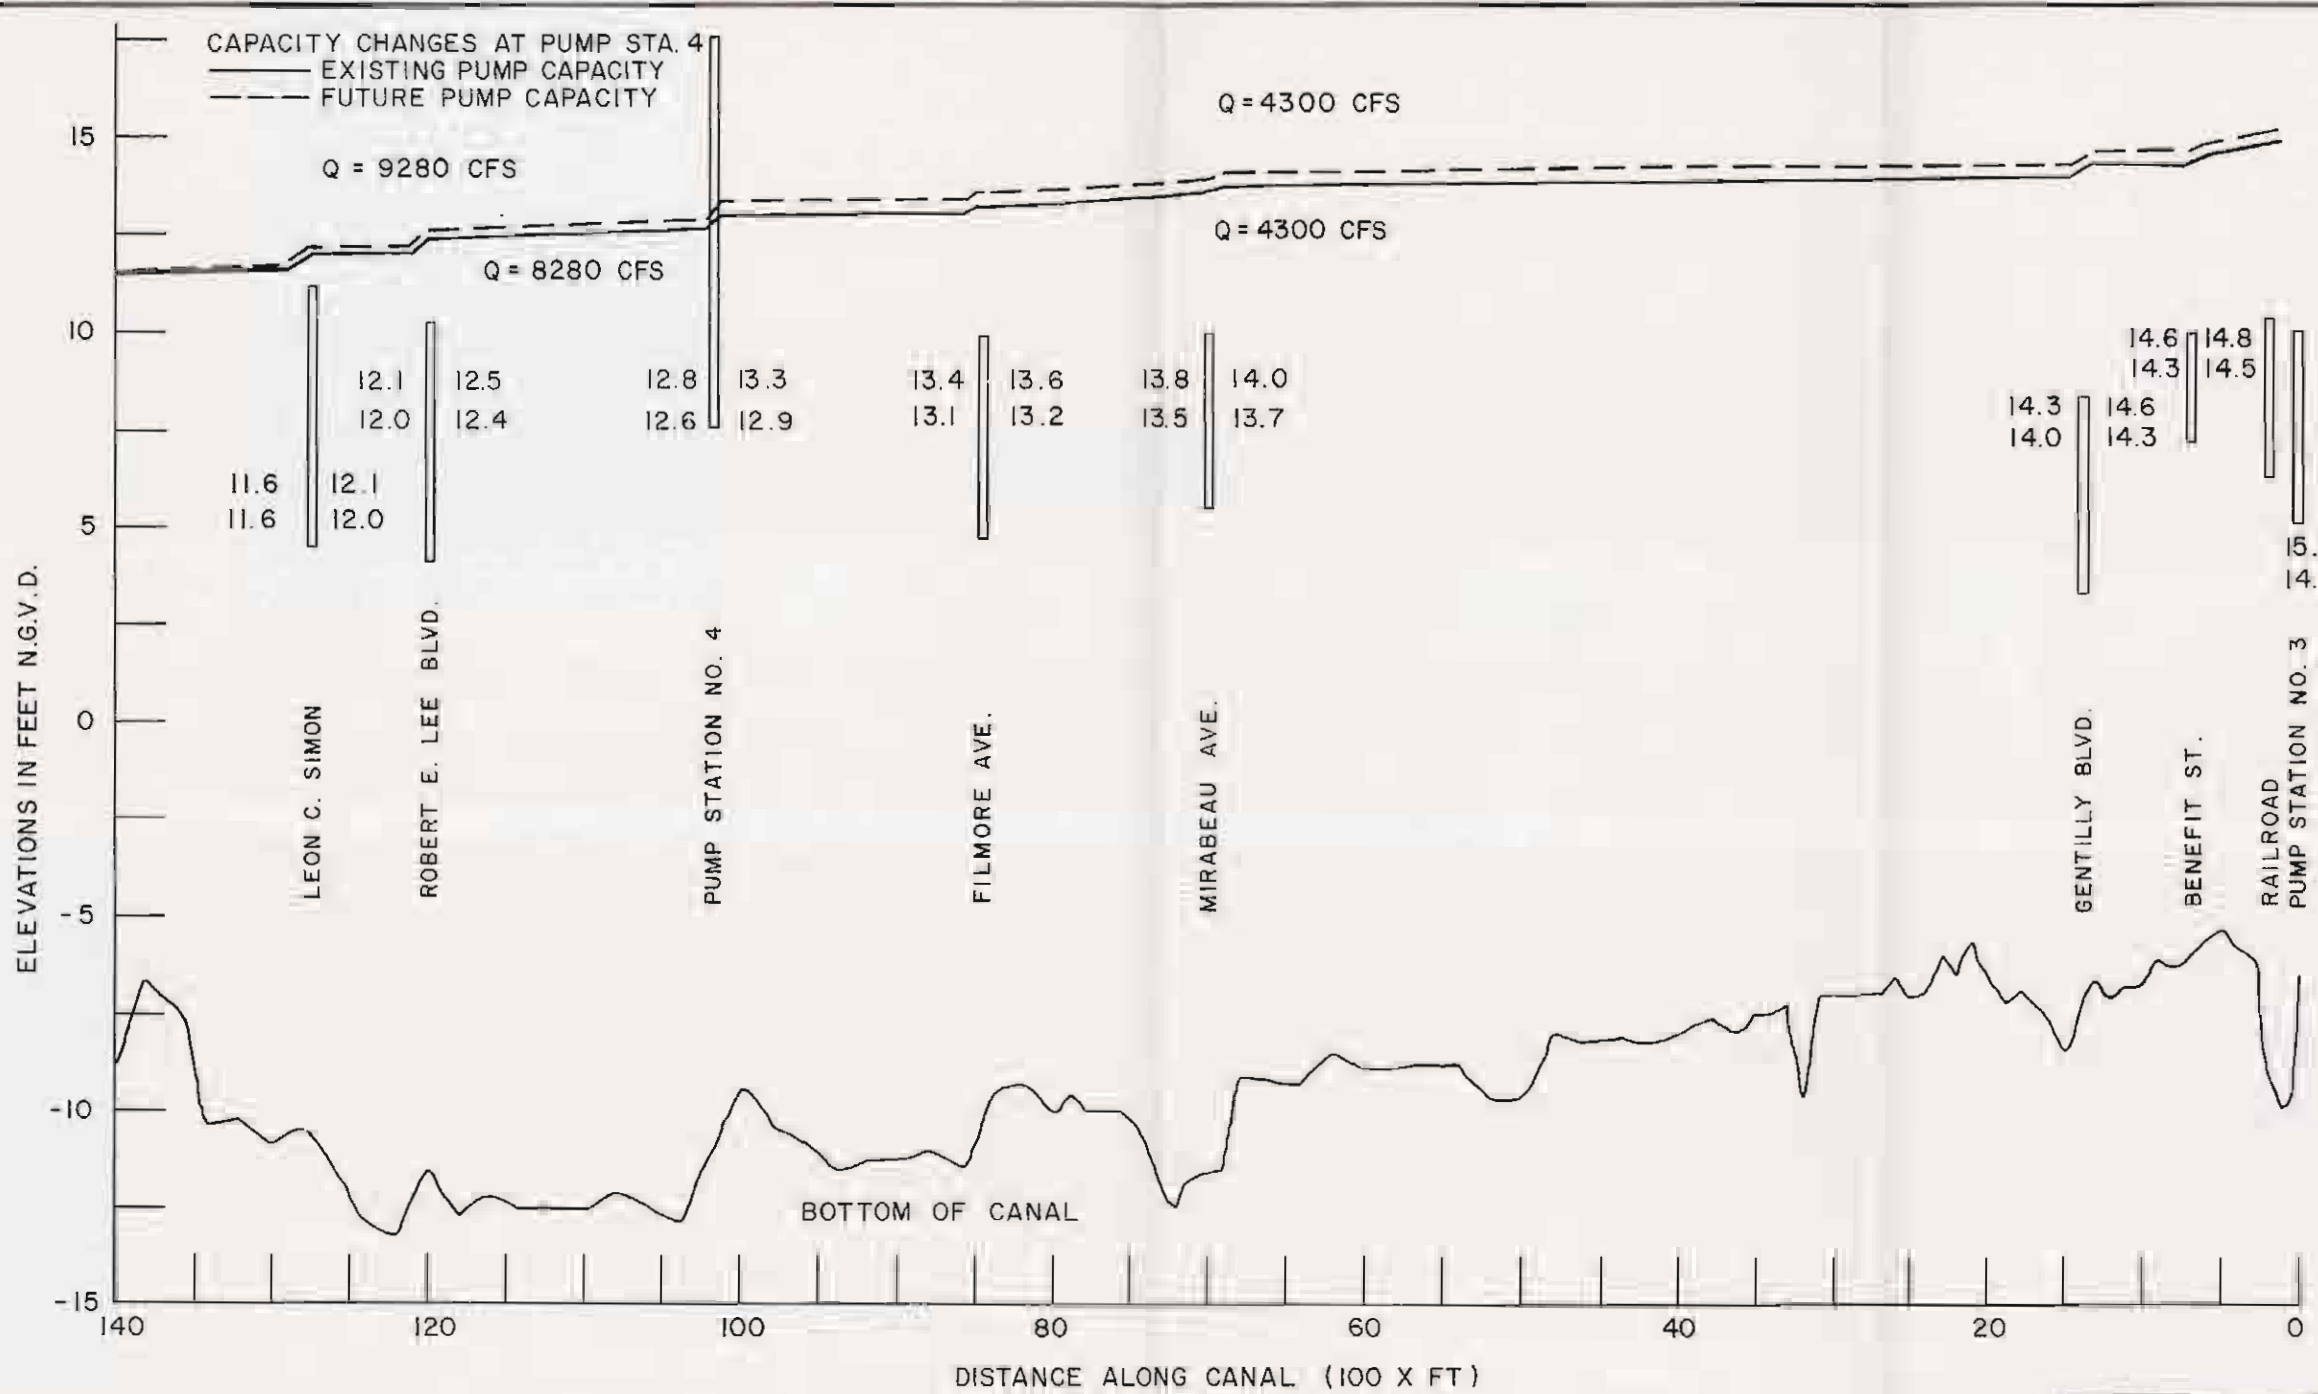

LAKE PONTCHARTRAIN, LA AND VICINITY
HIGH LEVEL PLAN
DESIGN MEMORANDUM NO. 19A GENERAL DESIGN
LONDON AVENUE OUTFALL CANAL


**EXISTING CHANNEL
EXISTING BRIDGE CONFIGURATION
WITHOUT BUTTERFLY VALVES**

U. S. ARMY ENGINEER DISTRICT, NEW ORLEANS
CORPS OF ENGINEERS
DATE: SEPT. 1988 FILE NO. H-2-8028H

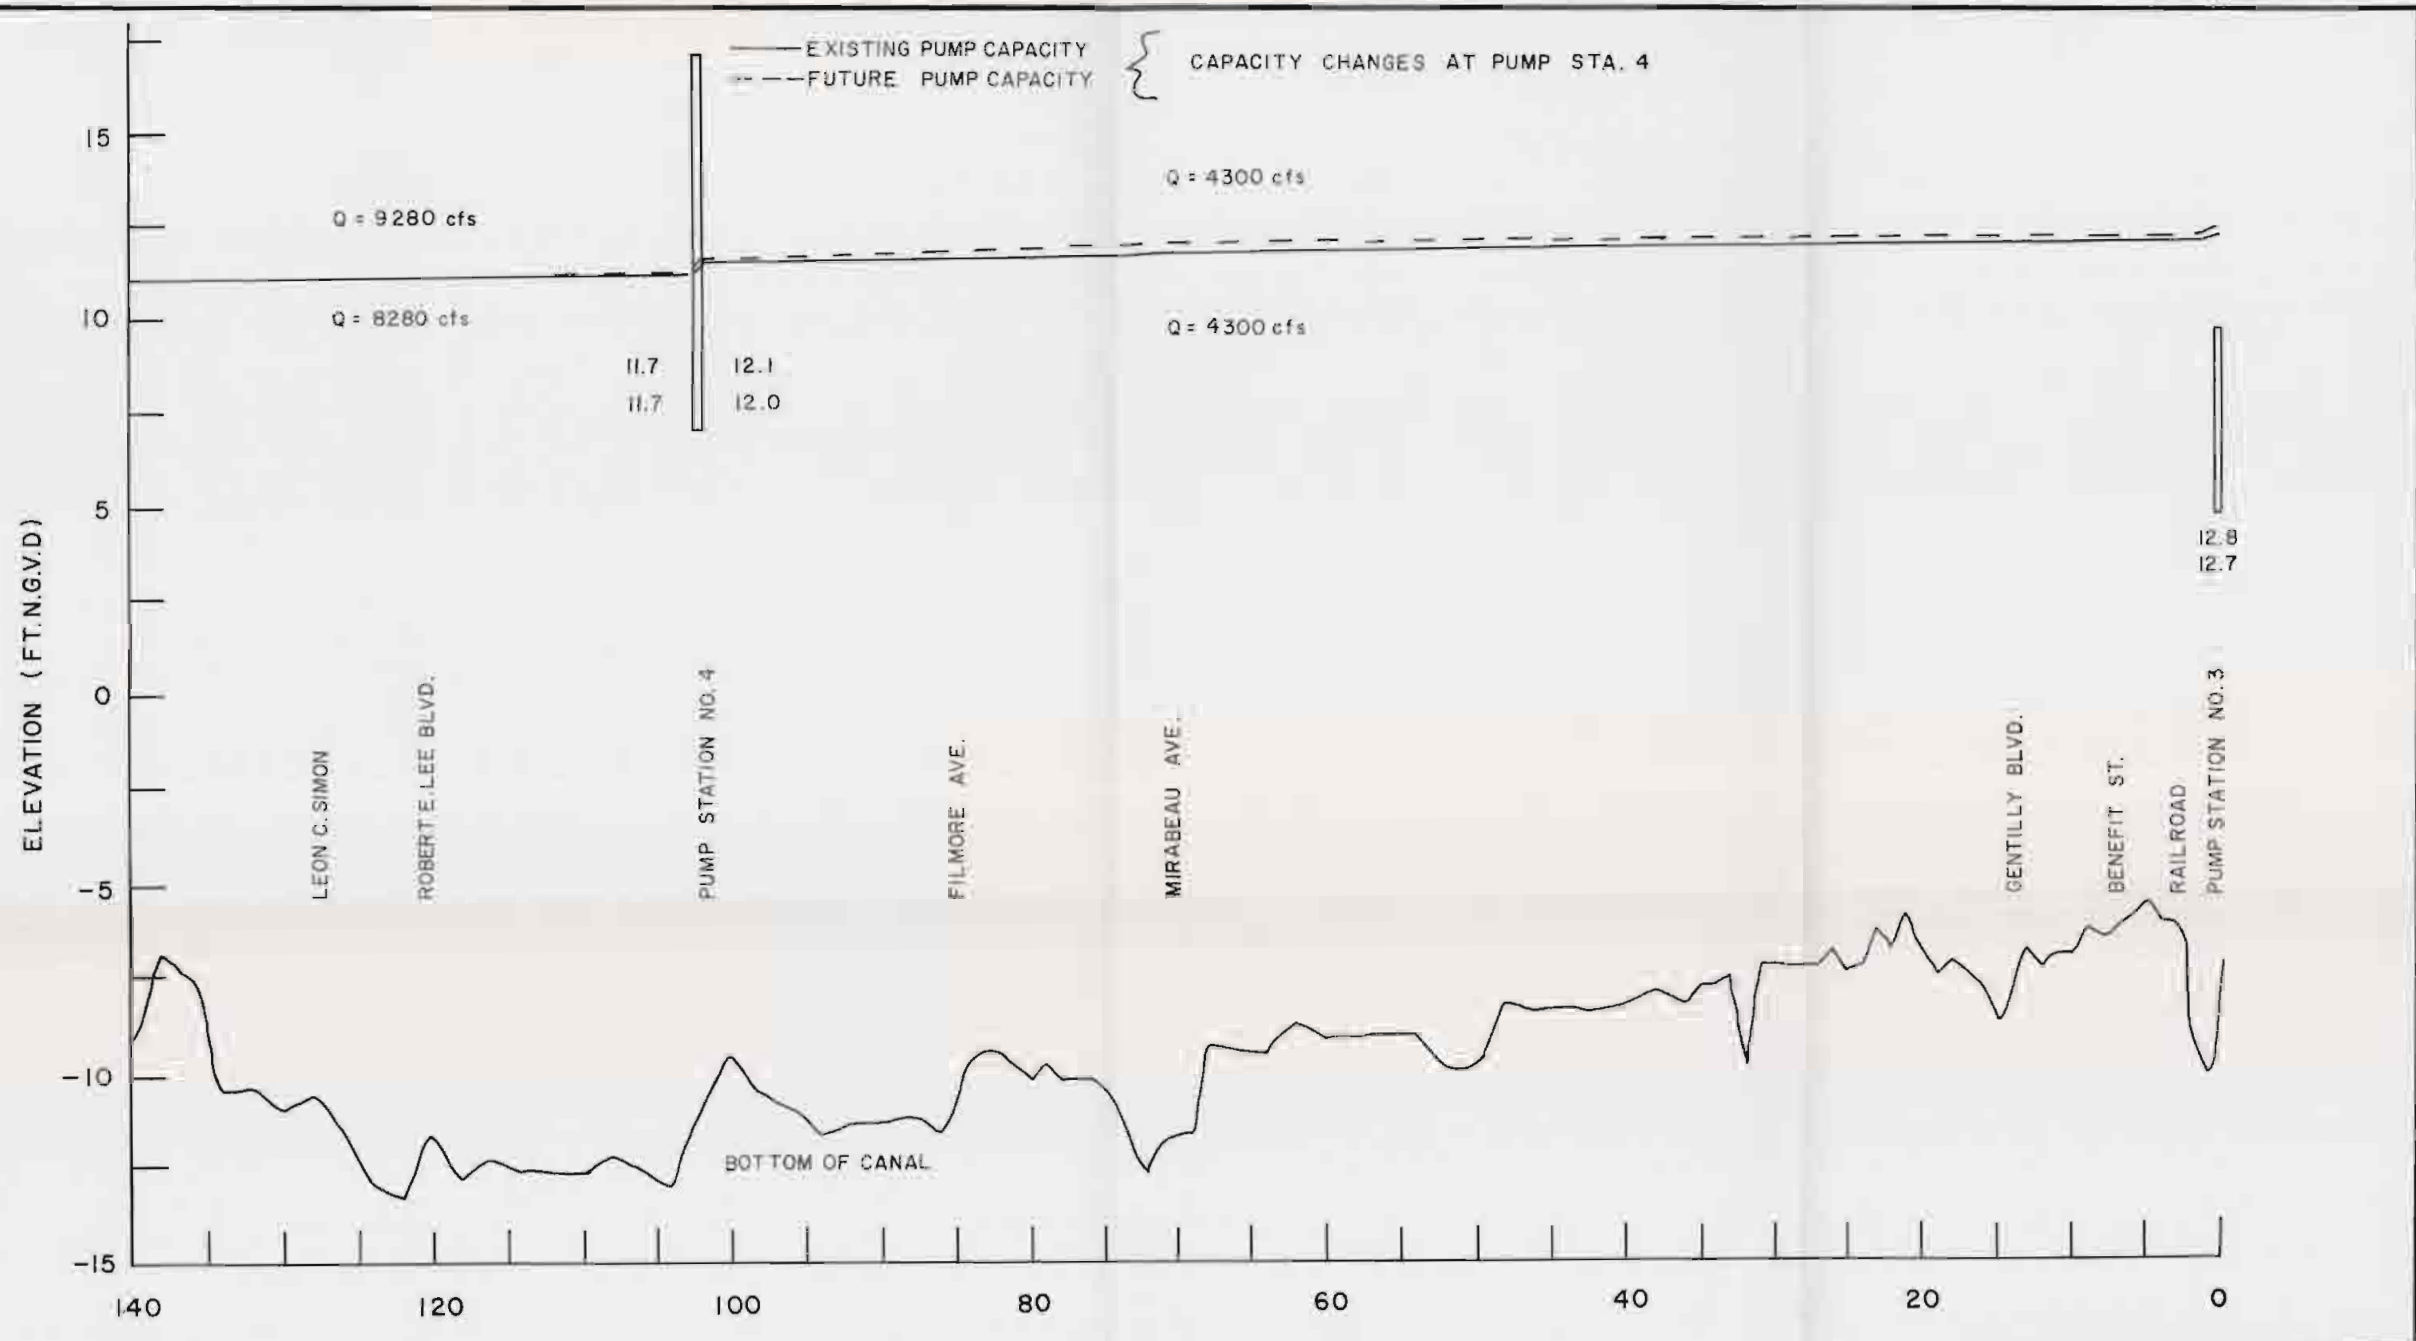


DISTANCE ALONG CANAL (100X FT.)

LAKE PONTCHARTRAIN, LA. AND VICINITY
 HIGH LEVEL PLAN
 DESIGN MEMORANDUM NO. 18-A GENERAL DESIGN
 LONDON AVENUE OUTFALL CANAL
 EXISTING CHANNEL
 ALL BRIDGES RAISED
 U.S. ARMY ENGINEER DISTRICT, NEW ORLEANS
 CORPS OF ENGINEERS
 DATE: SEPT. 1968 FILE NO. H-2-30268

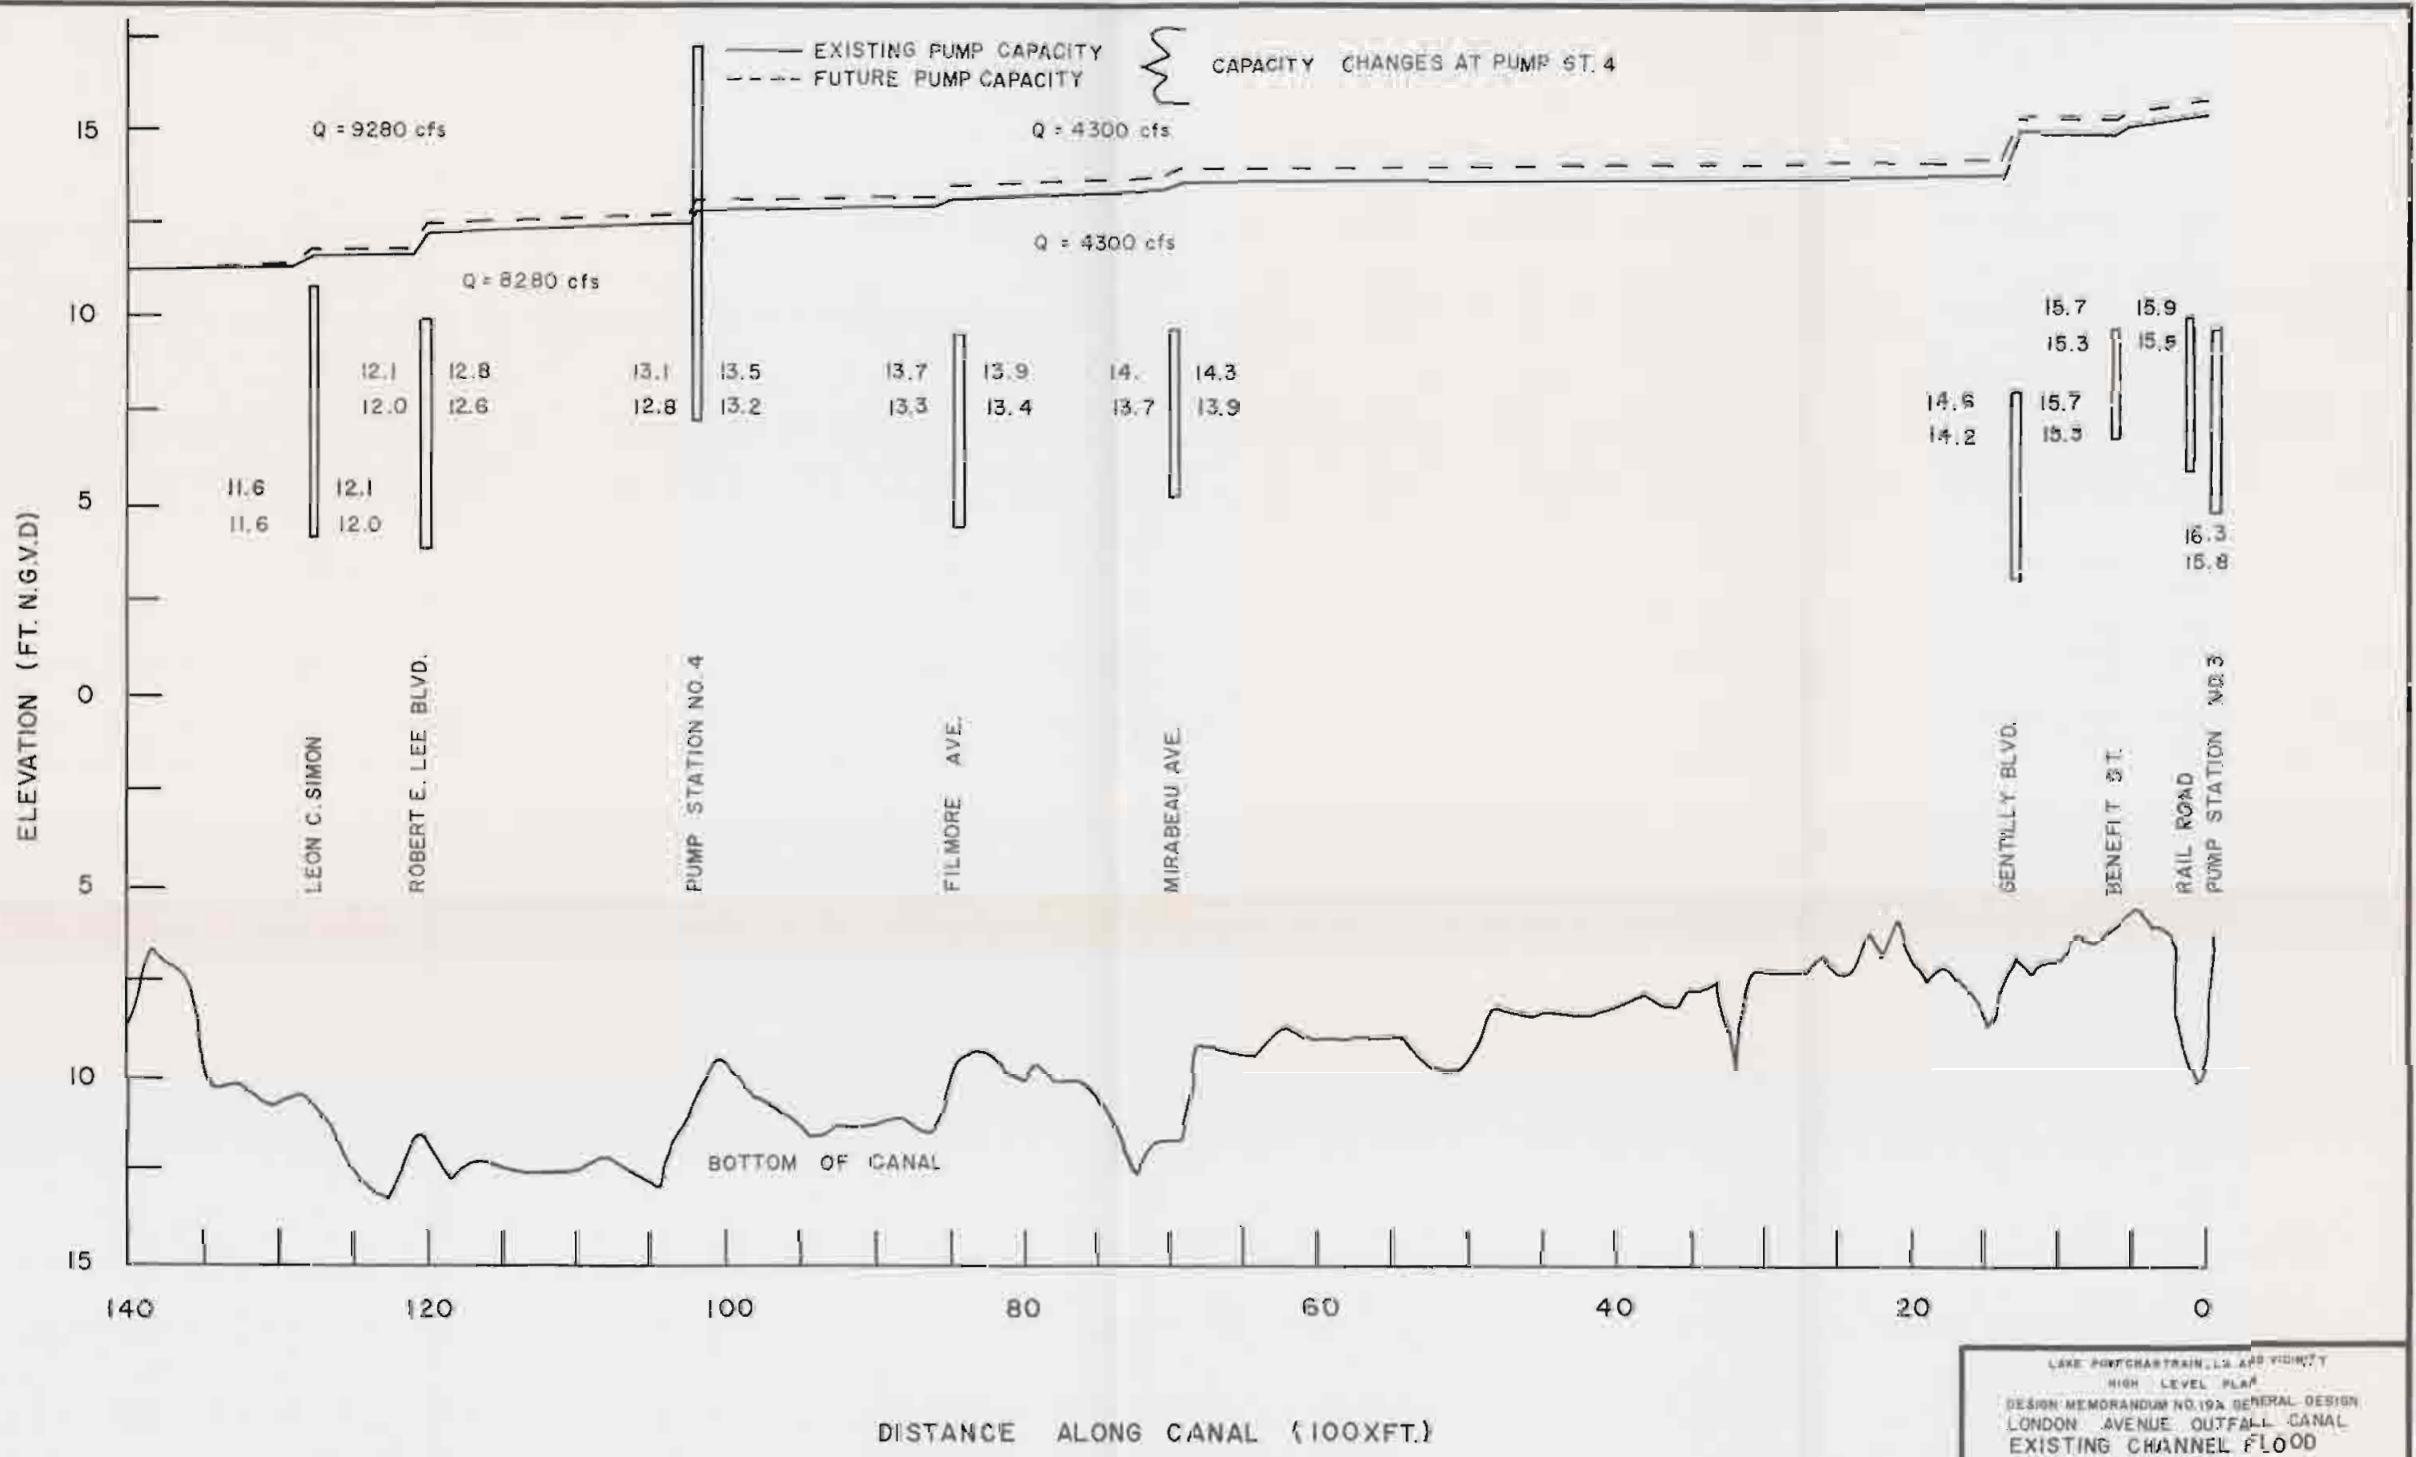


LAKE FORTCHARTRAIN, LA. AND VICINITY
 HIGH LEVEL PLAN
 DESIGN MEMORANDUM NO. 19A GENERAL DESIGN
 LONDON AVENUE OUTFALL CANAL
 EXISTING CHANNEL FLOOD
 PROOFED BRIDGES AT
 ROBERT E. LEE AND GENTILLY
 WITHOUT BUTTERFLY VALVES
 U.S. ARMY ENGINEER DISTRICT, NEW ORLEANS
 CLASS. OF BRIDGE
 DATE: SEPT 1958 FILE NO. H-2-30288

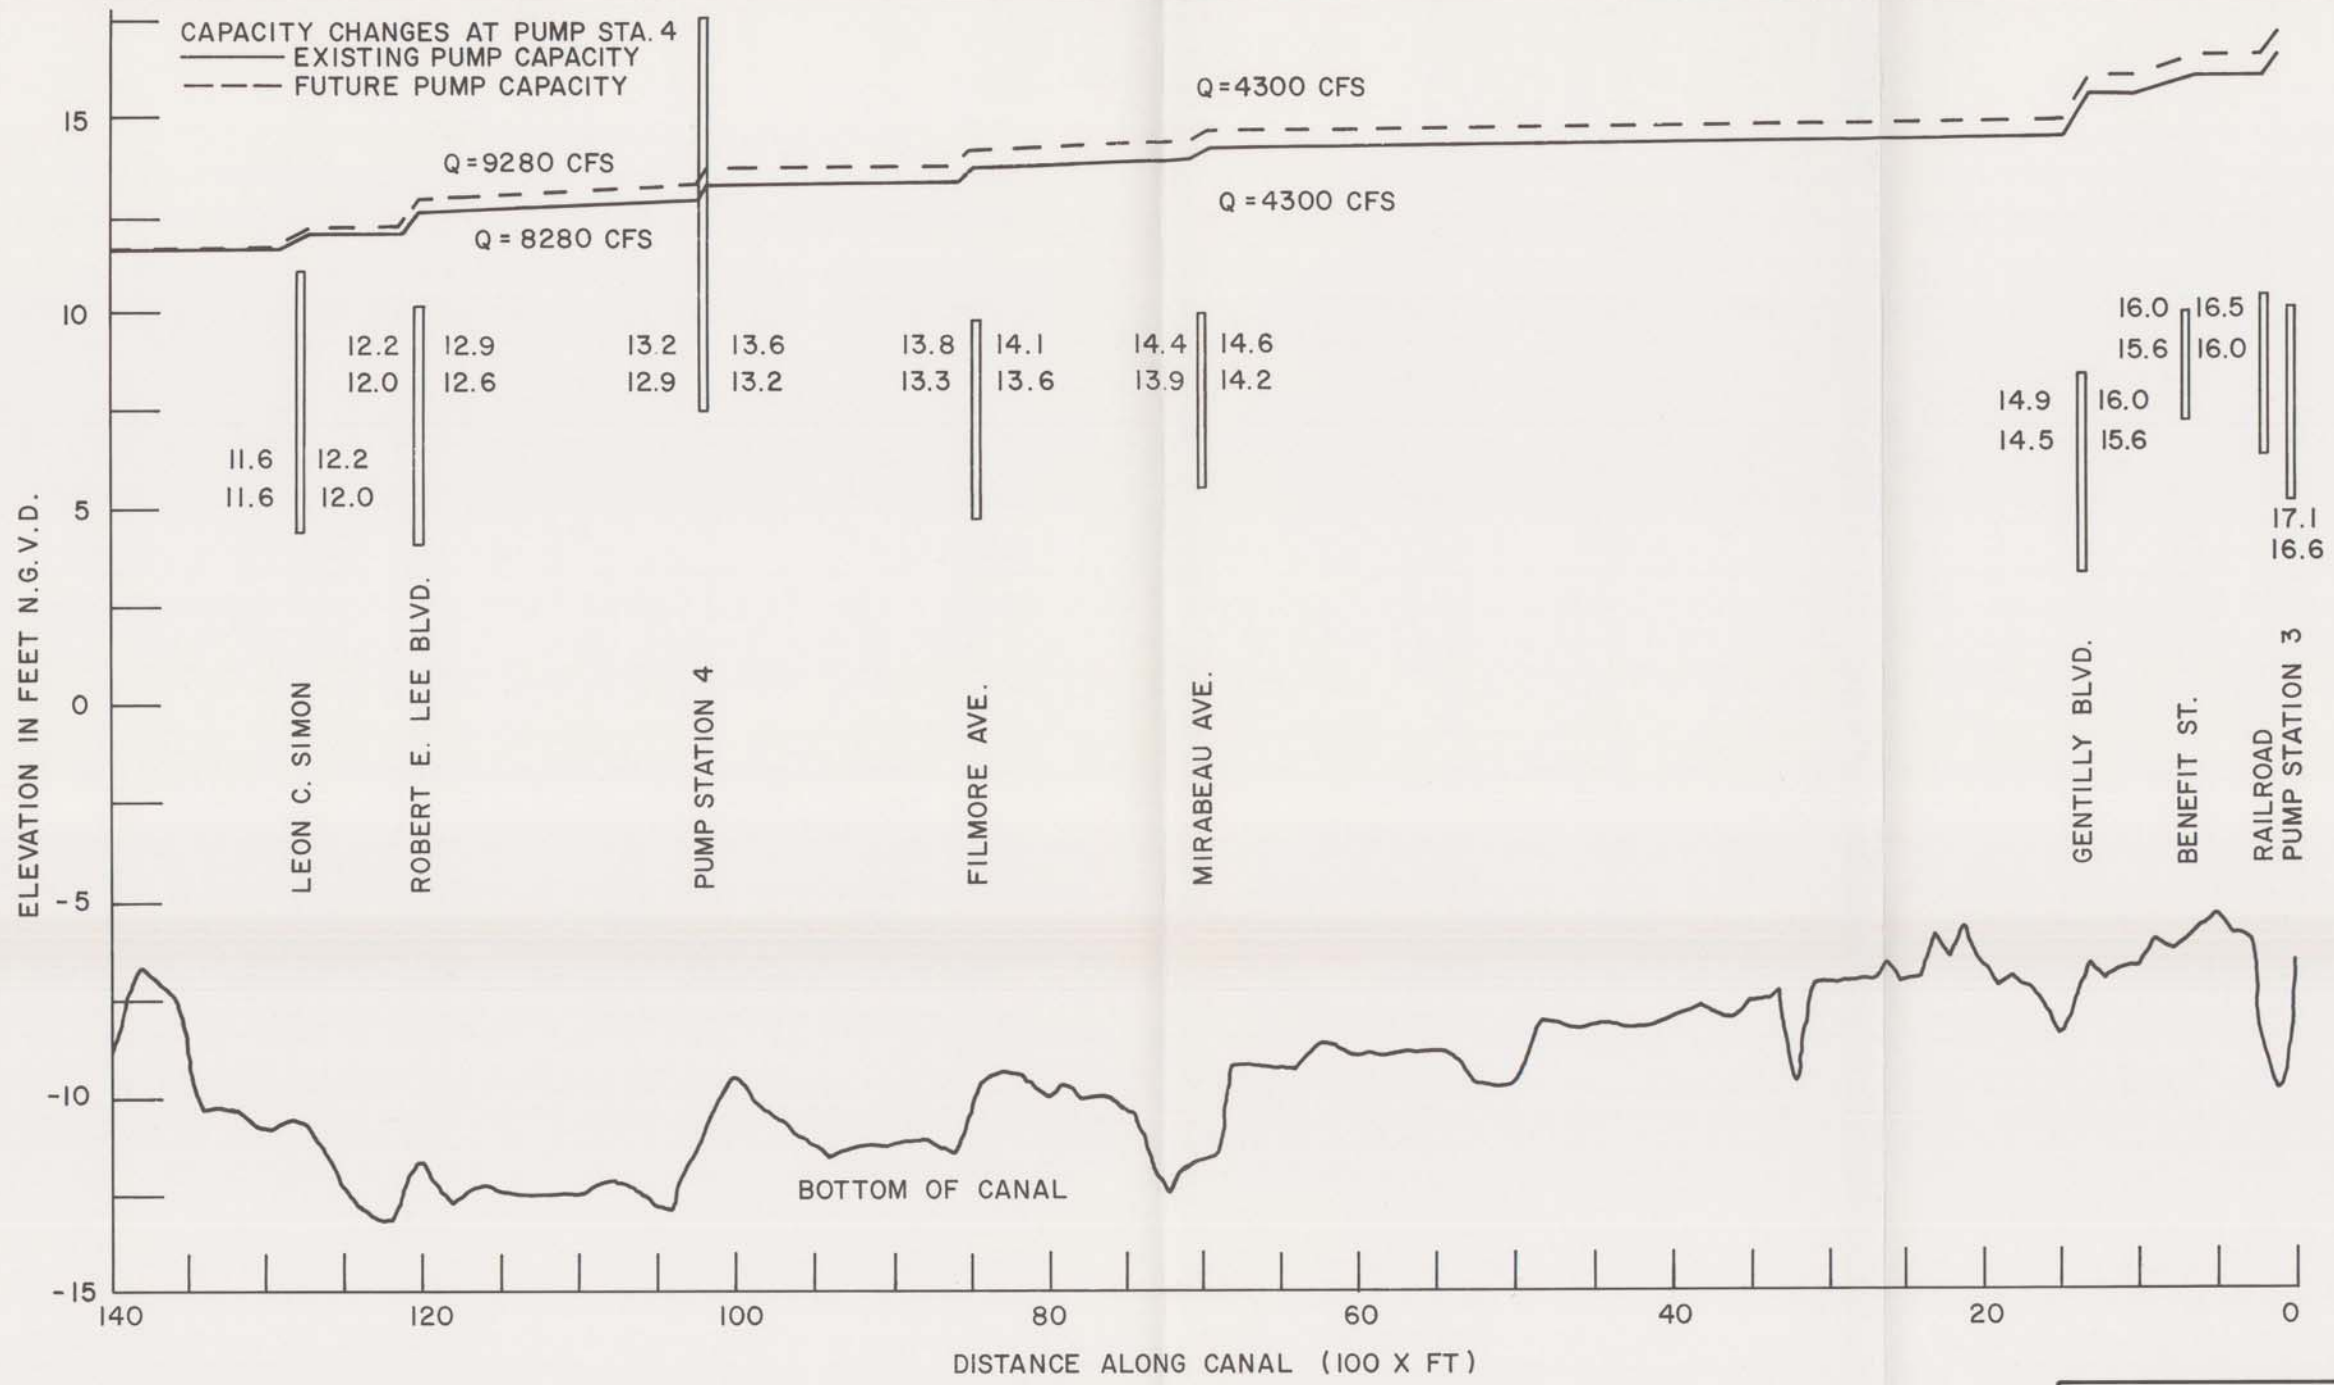

LAKE PONTCHARTRAIN, LA. AND VICINITY
 HIGH LEVEL PLAN
 DESIGN MEMORANDUM NO. 19A GENERAL DESIGN
 LONDON AVENUE OUTFALL CANAL


**EXISTING CHANNEL
 ALL BRIDGES FLOOD PROOFED
 WITHOUT BUTTERFLY VALVES**

U.S. ARMY ENGINEER DISTRICT, NEW ORLEANS
 CORPS OF ENGINEERS
 DATE: SEPT. 1988 FILE NO. H-2-30288

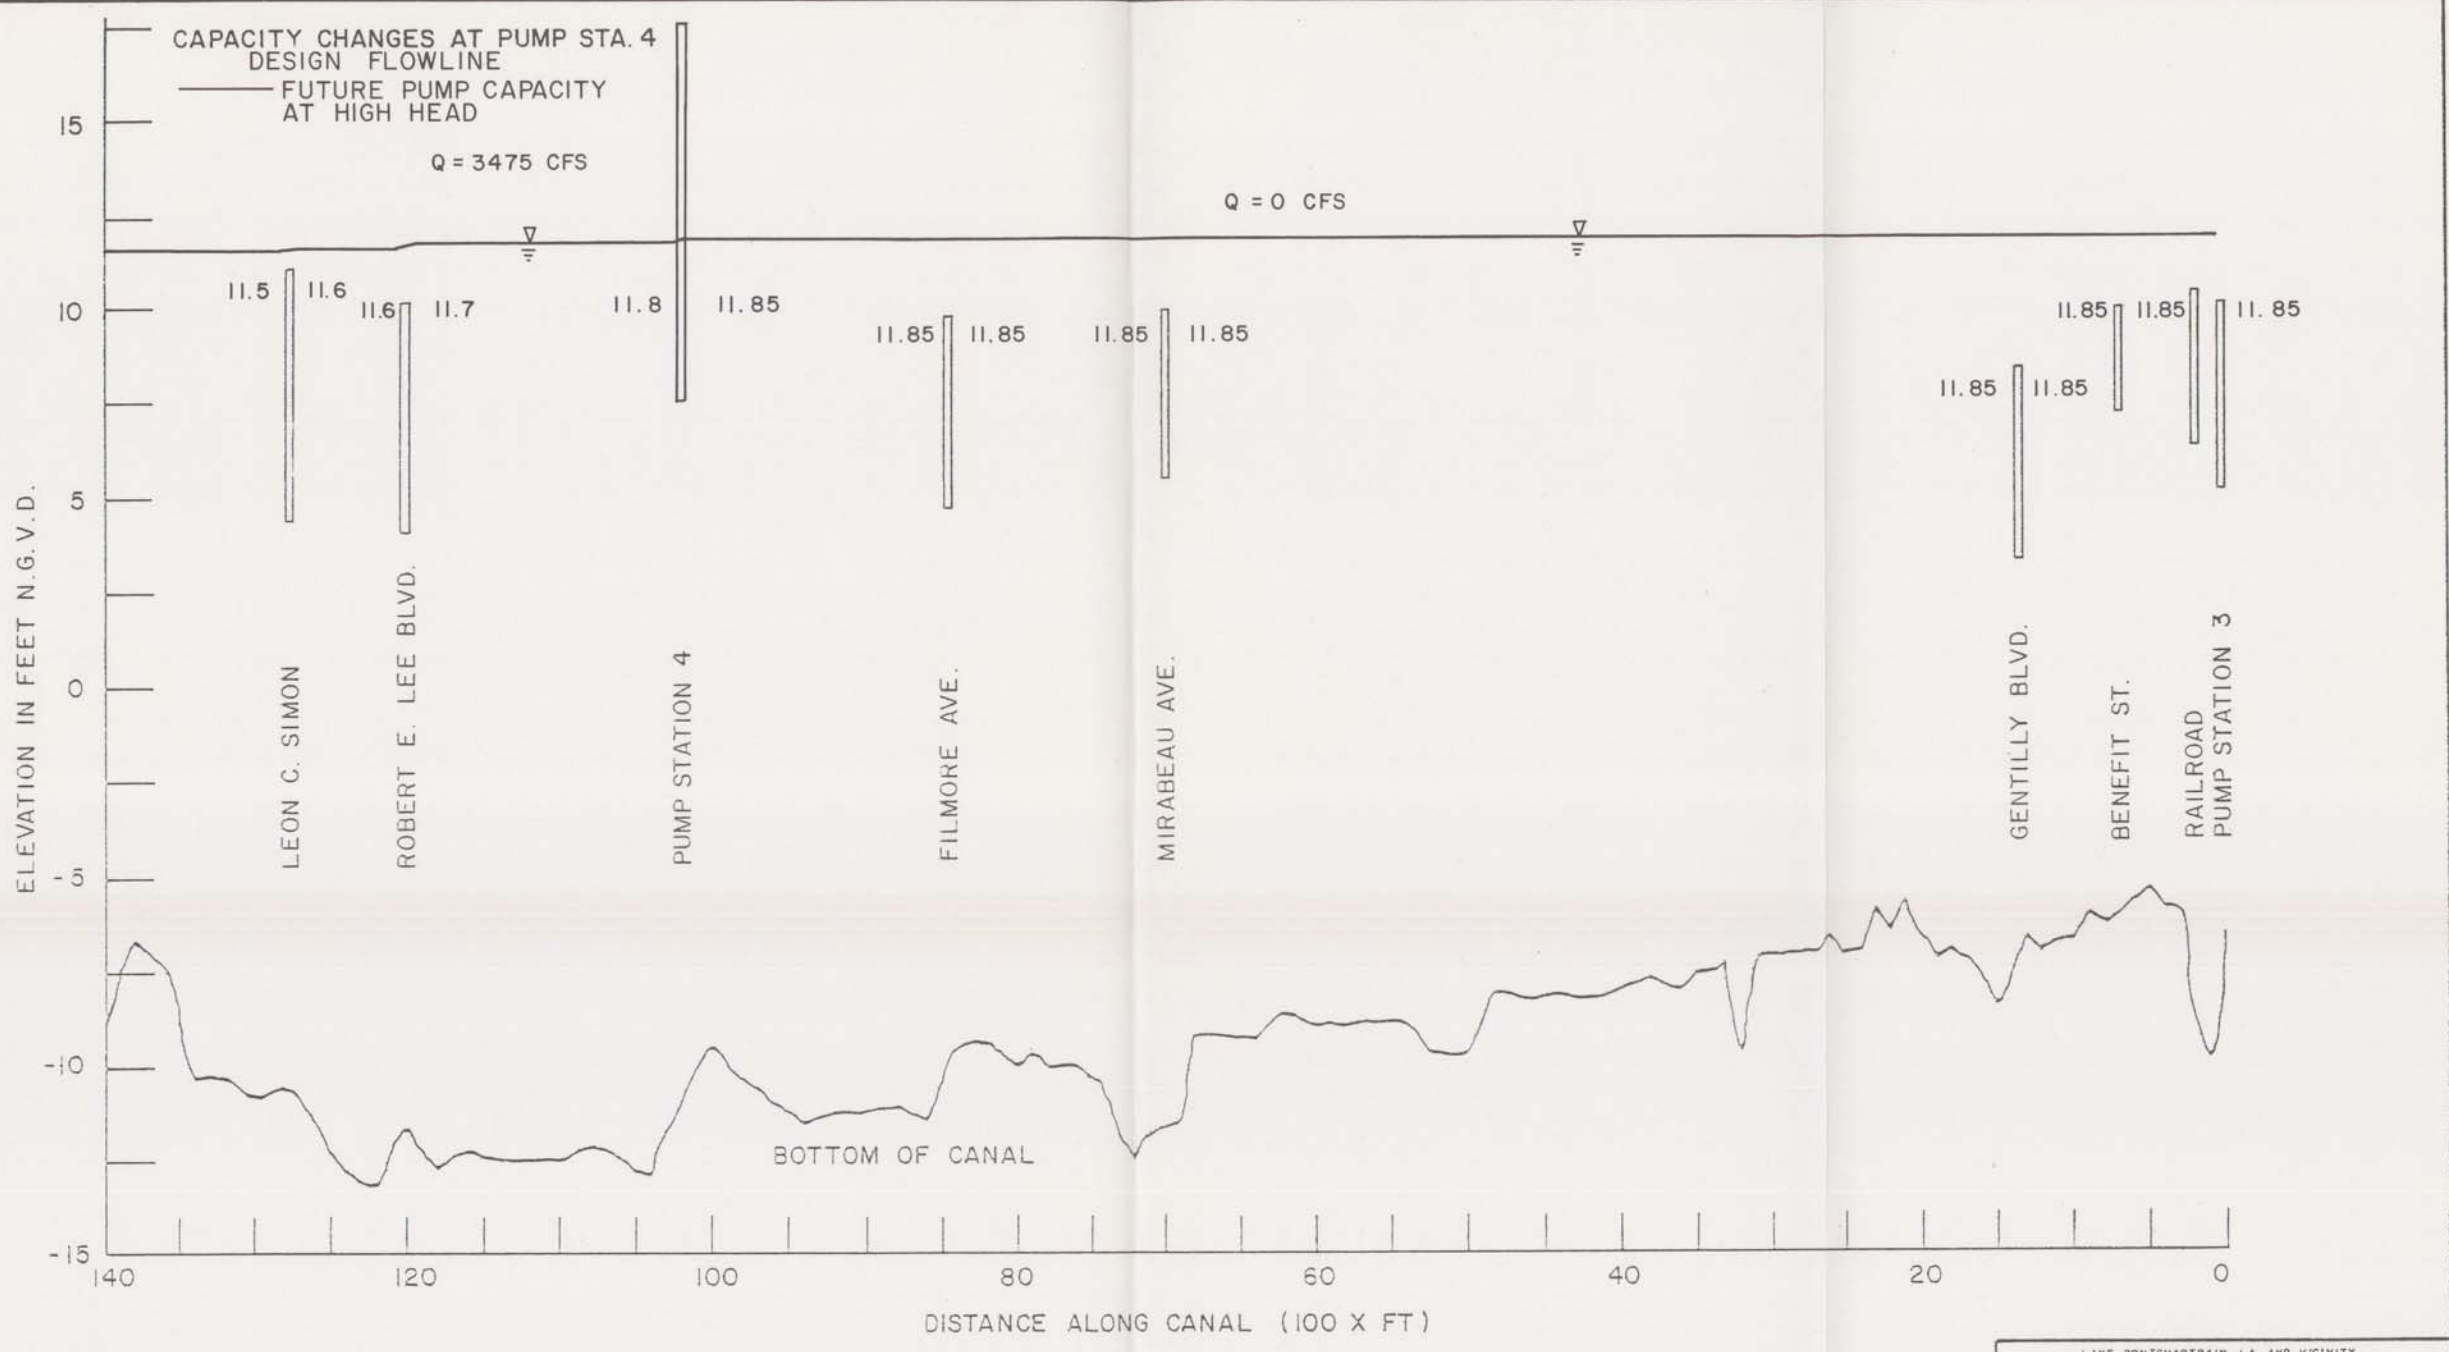

LAKE PONTCHARTRAIN, LA. AND VICINITY
 HIGH LEVEL PLAN
 DESIGN MEMORANDUM NO. 19A GENERAL DESIGN
 LONDON AVENUE OUTFALL CANAL
 DESIGN FLOWLINE
 EXISTING CHANNEL
 ALL BRIDGES FLOOD PROOFED
 WITHOUT BUTTERFLY VALVES
 U.S. ARMY ENGINEER DISTRICT, NEW ORLEANS
 CORPS OF ENGINEERS
 DATE: SEPT. 1988 FILE NO. H-2-30288

LONDON AVENUE OUTFALL CANAL - WEST LEVEL (SOUTHERN END)

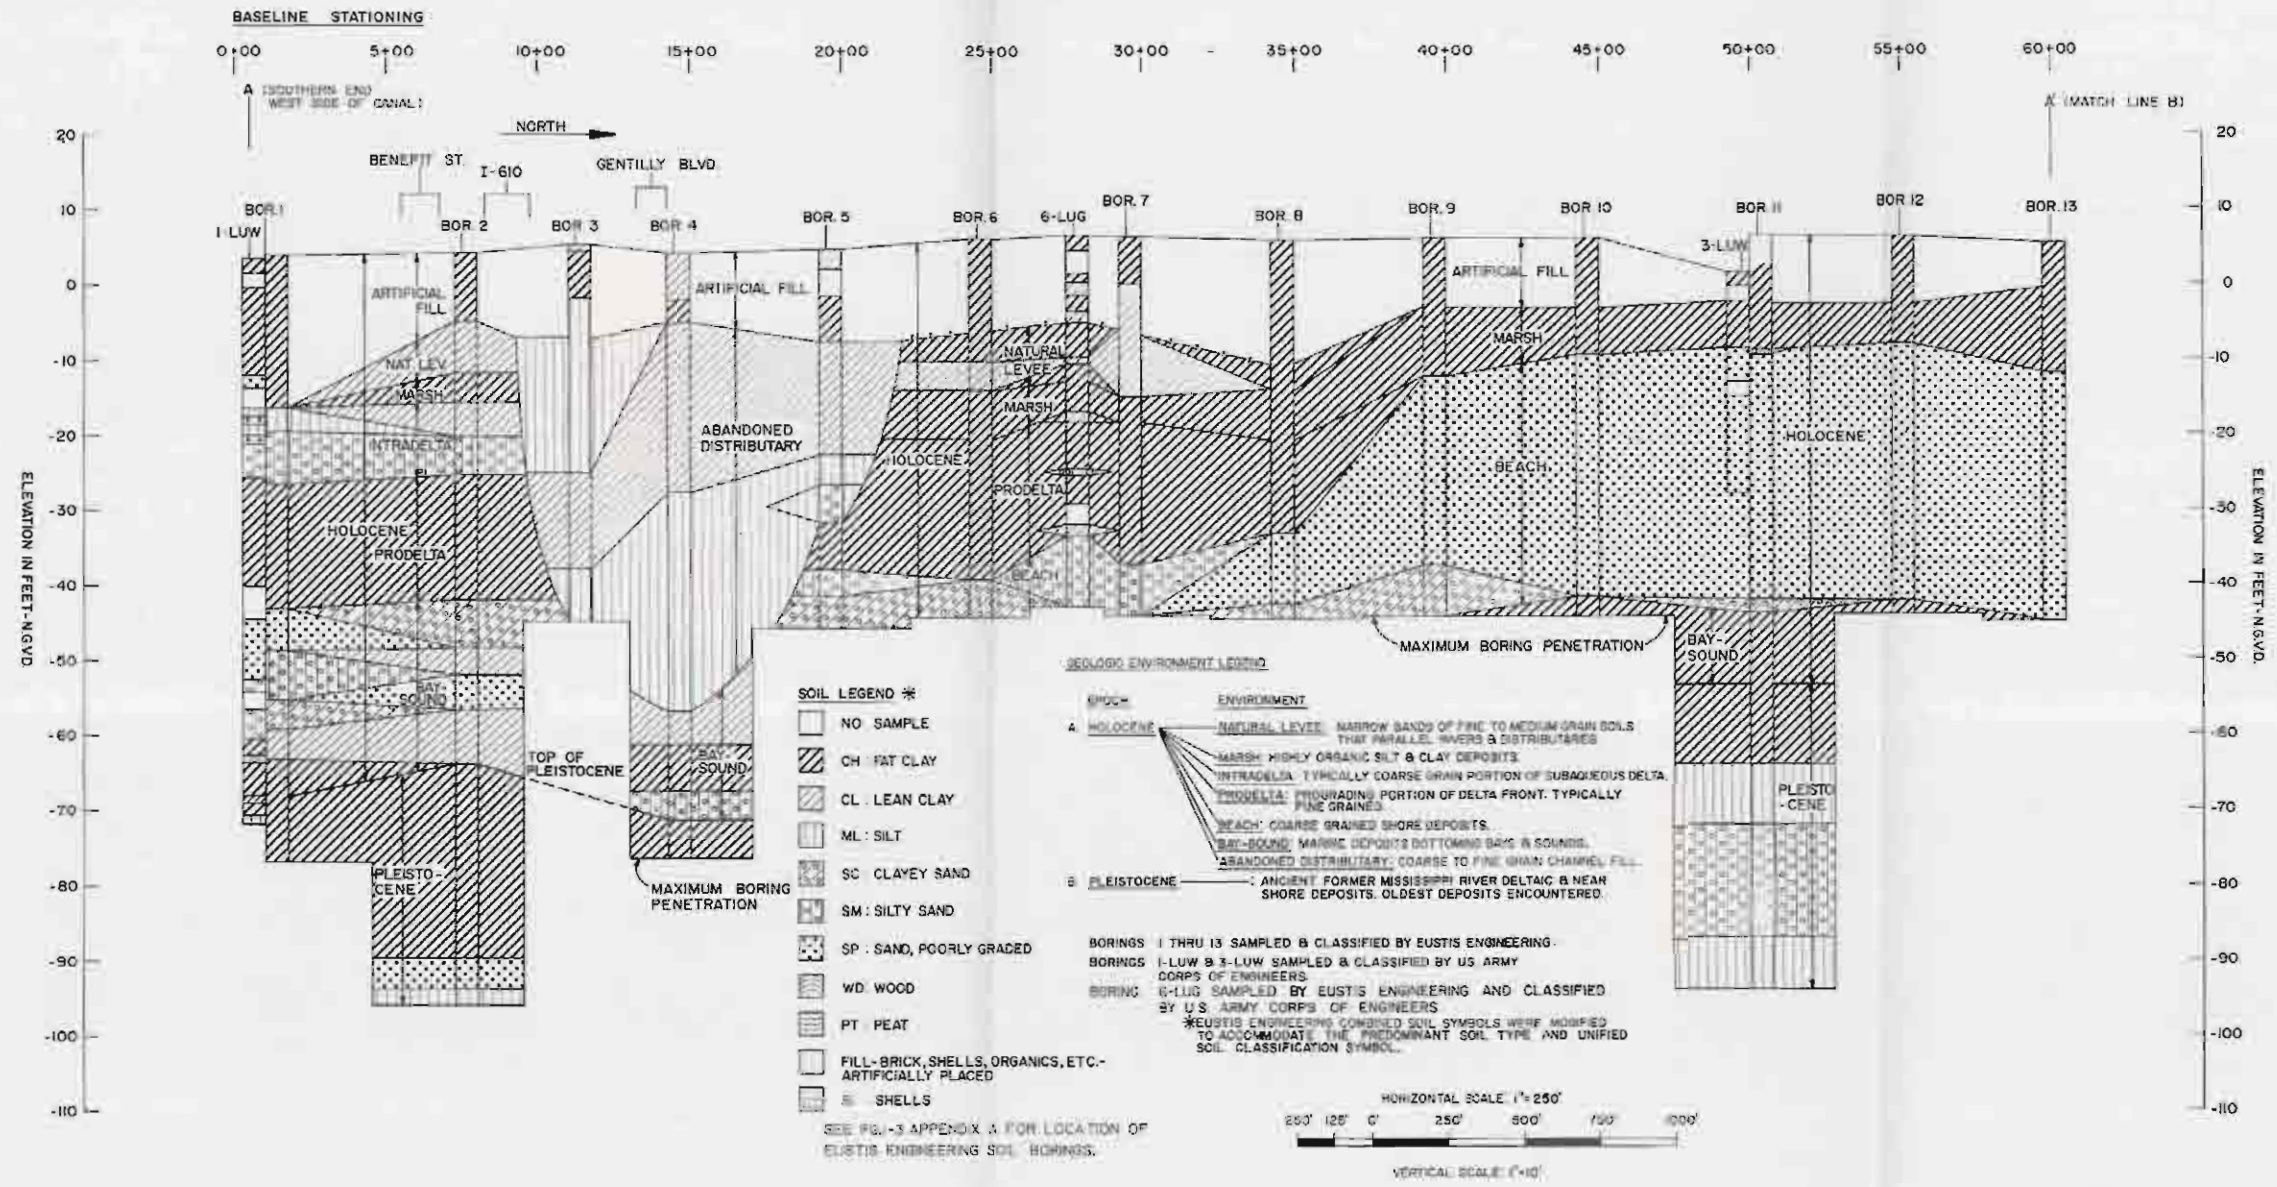


Lake Pontchartrain, LA 70001 Vicinity
 West Level, LA
 DESIGN MEMORANDUM NO. 19A - GENERAL DESIGN
 LONDON AVE OUTFALL CANAL
 ORLEANS PARISH

SOIL AND GEOLOGICAL PROFILE

U.S. ARMY DISTRICT, NEW ORLEANS
 CORPS OF ENGINEERS
 3216 SPT 1988 FILE NO. 11-1-20288

LONDON AVENUE OUTFALL CANAL - WEST LEVEE (MIDDLE PORTION)

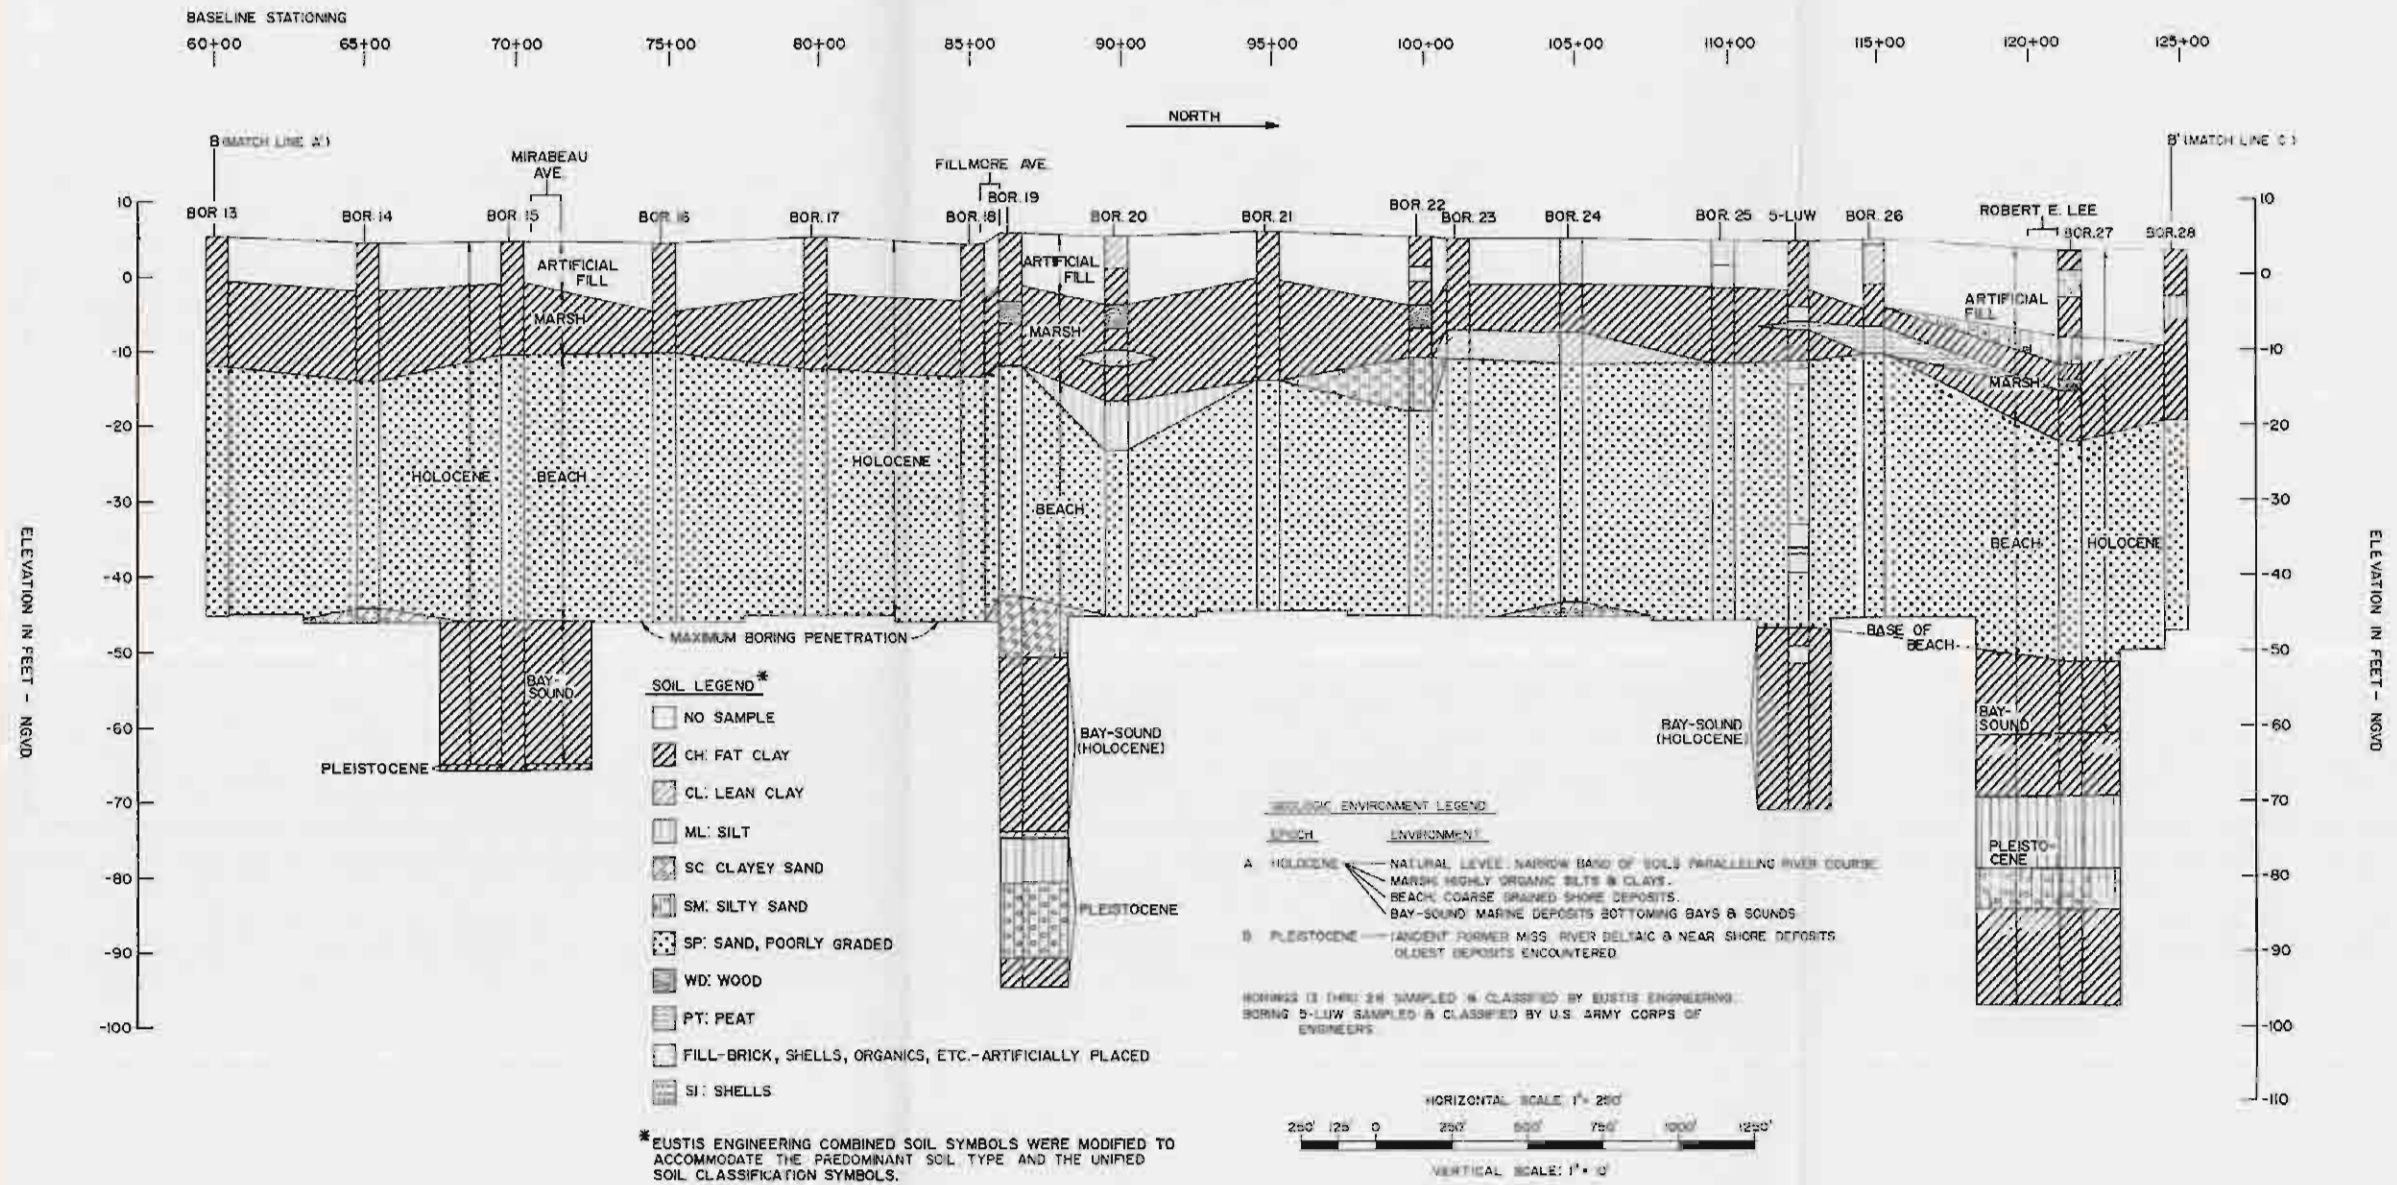


LAKE FORTCHAYTRAIN, LA AND VICINITY
HIGH LEVEL PLAN
DESIGN MEMORANDUM NO. 194 - GENERAL DESIGN
LONDON AVE OUTFALL CANAL
ORLEANS PARISH

SOIL AND GEOLOGICAL PROFILE

U.S. ARMY ENGINEER DISTRICT, NEW ORLEANS
CORPS OF ENGINEERS
FILE NO. 1-2-10498

LONDON AVENUE OUTFALL CANAL - WEST LEVEE (NORTHERN END)

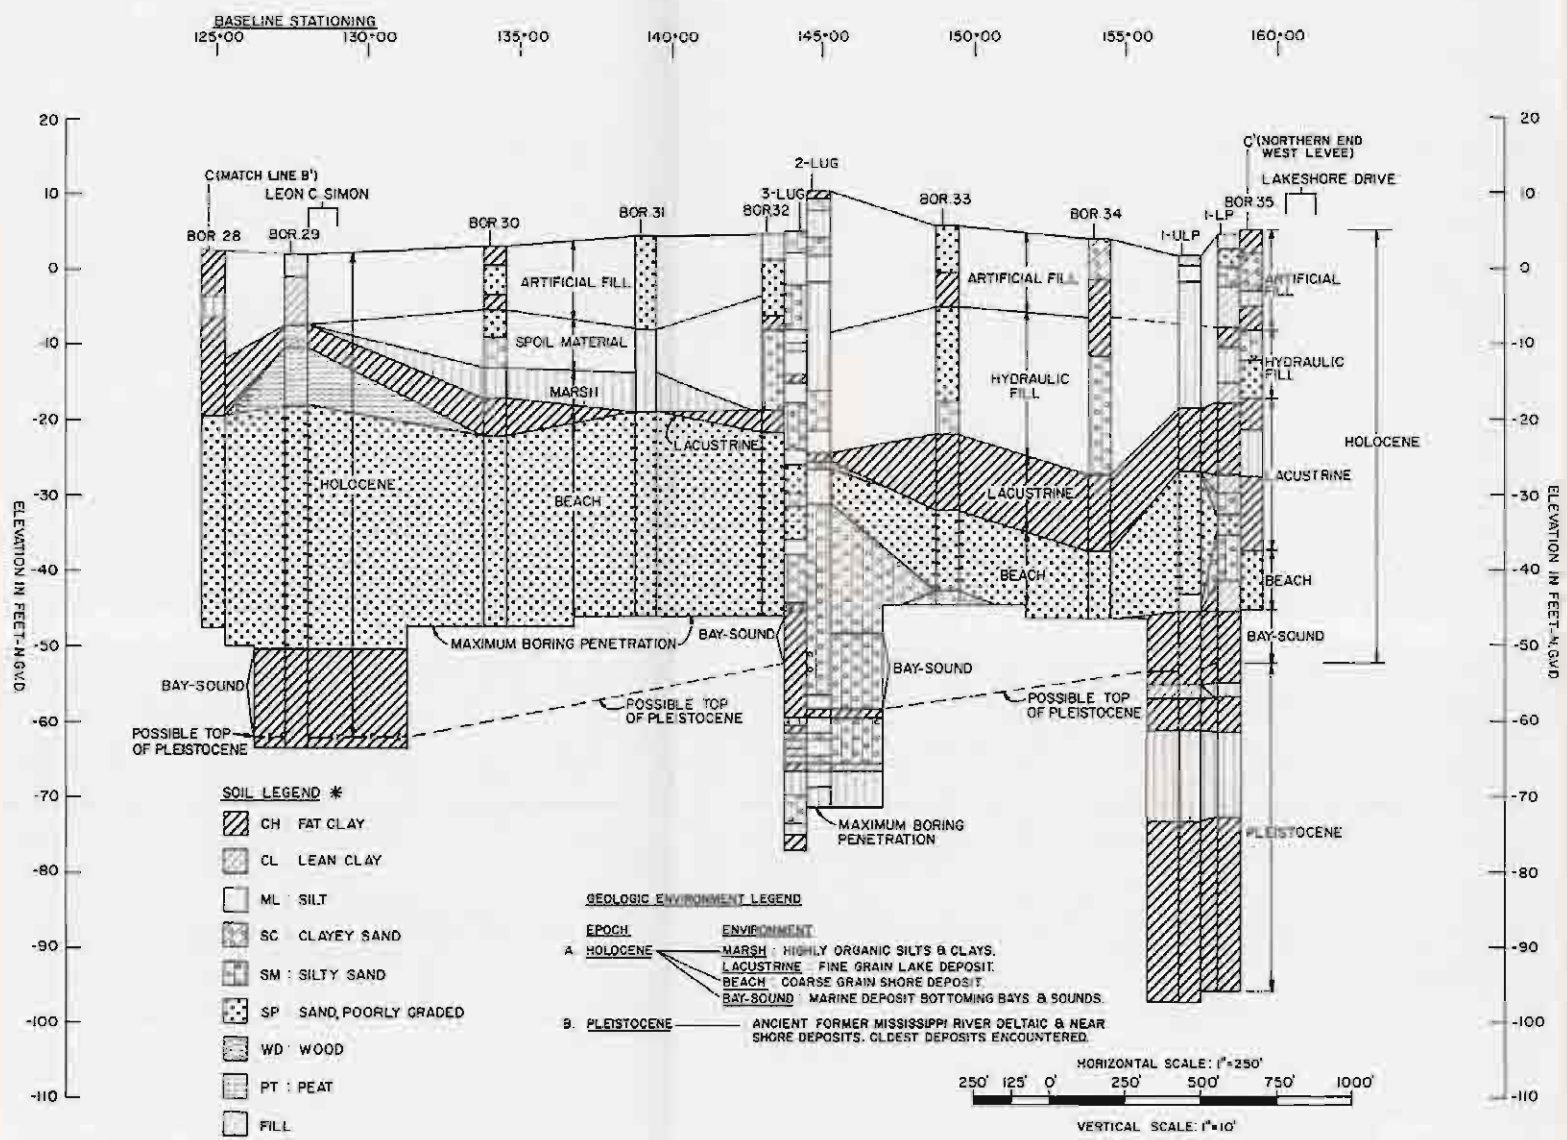


* EUSTIS ENGINEERING COMBINED SOIL SYMBOLS WERE MODIFIED TO ACCOMMODATE THE PREDOMINANT SOIL TYPE AND THE UNIFIED SOIL CLASSIFICATION SYMBOLS.
 BORINGS 29 THRU 35 WERE SAMPLED & CLASSIFIED BY EUSTIS ENGINEERING.
 BORINGS 2-LUG, 3-LUG, 1-ULP, AND 1-LP SAMPLED & CLASSIFIED BY U.S. ARMY CORPS OF ENGINEERS PERSONNEL.
 SEE PG. 1-3 APPENDIX A FOR LOCATION OF EUSTIS ENGINEERING SOIL BORINGS.

LAKE POUCHARTRAIN LA AND VICINITY
 HIGH LEVEL PLAN
 DESIGN MEMORANDUM NO 19A - GENERAL DESIGN
 LONDON AVE OUTFALL CANAL
 ORLEANS PARISH

SOIL AND GEOLOGICAL PROFILE

U.S. ARMY ENGINEER DISTRICT, NEW ORLEANS
 CORPS OF ENGINEERS
 DATE: SEPT 1988 FILE NO: W-2-10288

LONDON AVENUE OUTFALL CANAL - EAST LEVEE (SOUTHERN END)

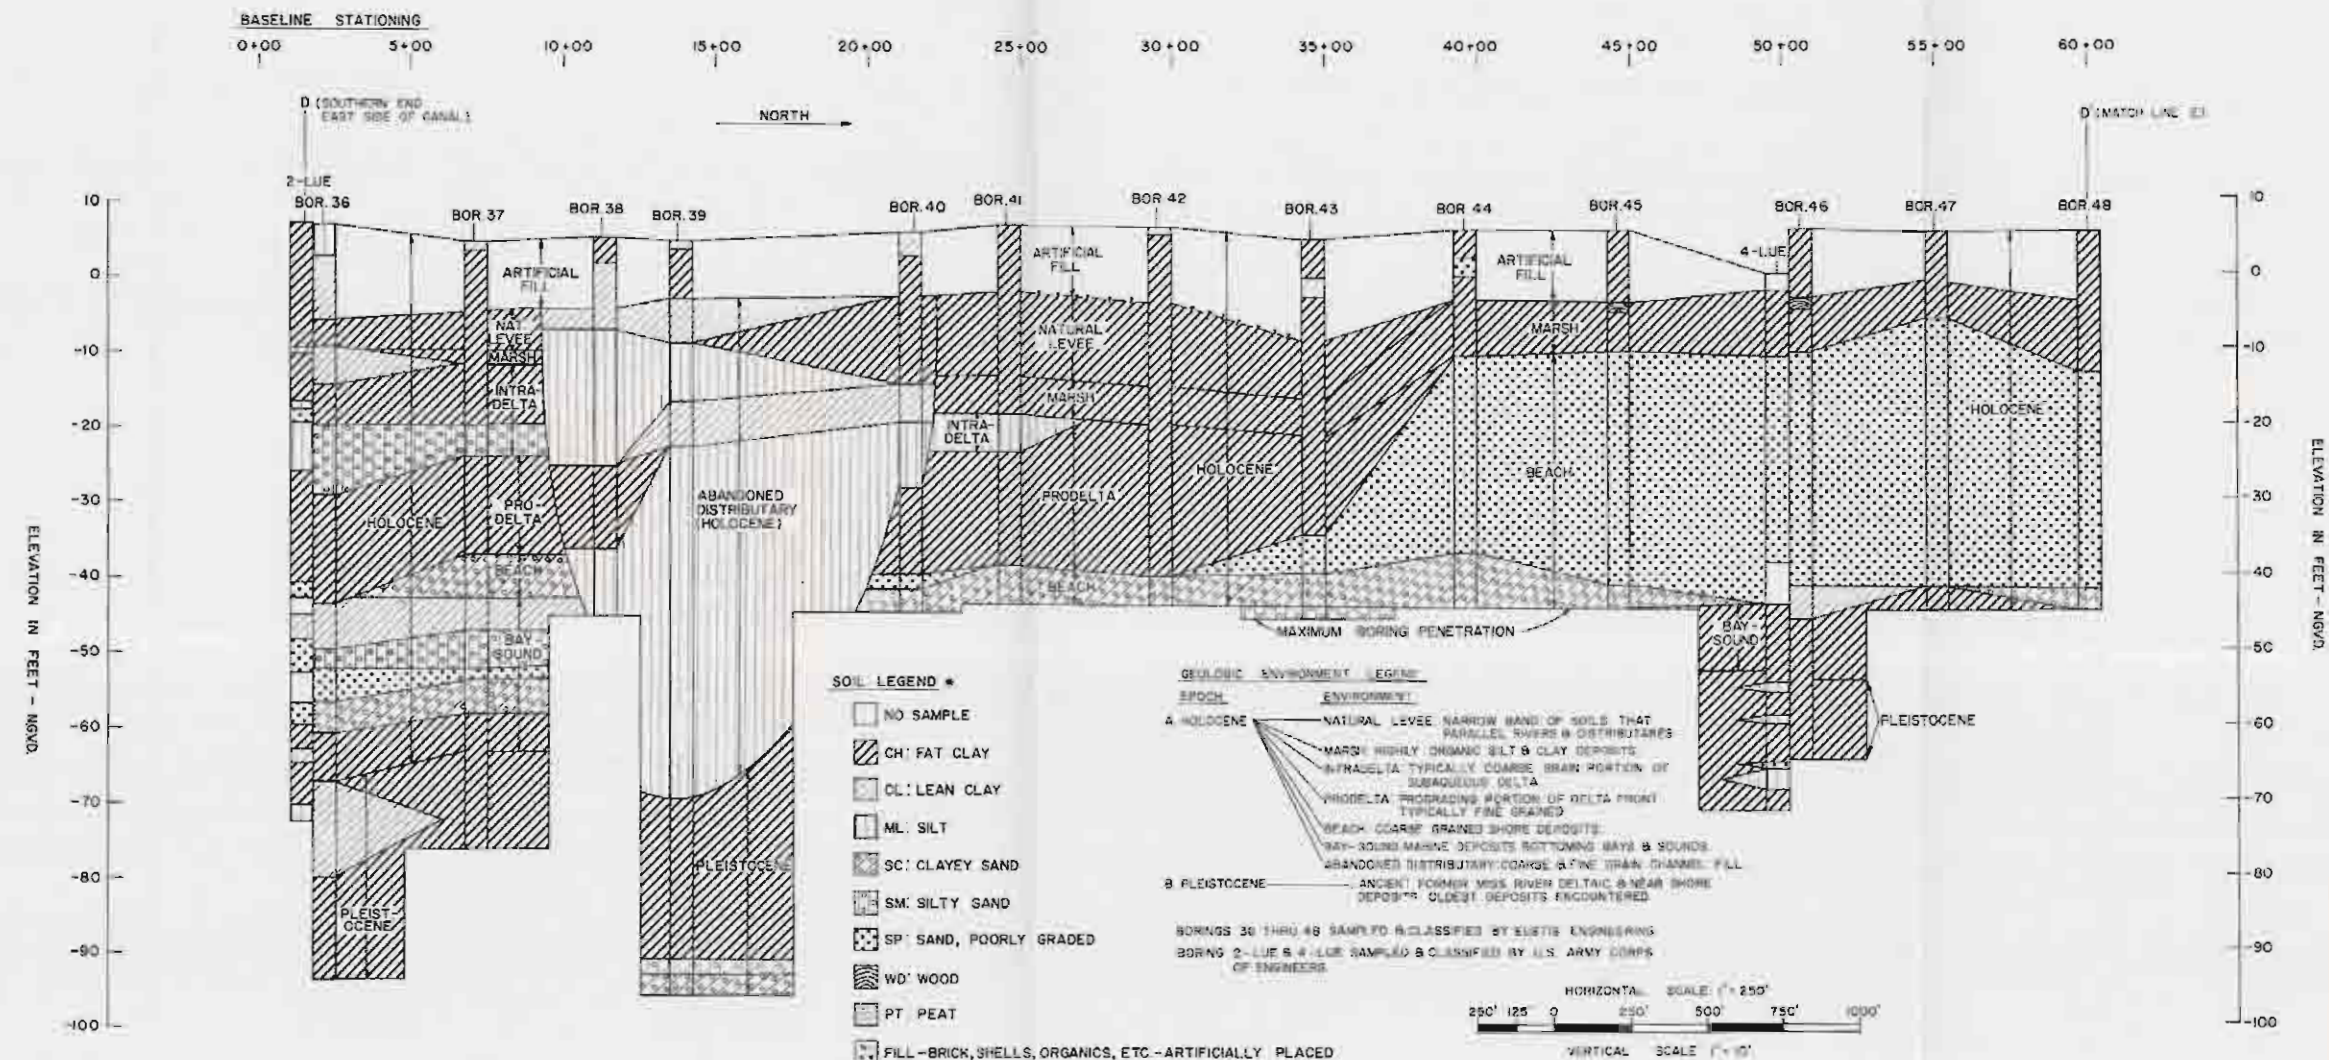


SOIL LEGEND *

- NO SAMPLE
- ▨ CH: FAT CLAY
- ▩ CL: LEAN CLAY
- ▧ ML: SILT
- ▦ SC: CLAYEY SAND
- ▥ SM: SILTY SAND
- ▤ SP: SAND, POORLY GRADED
- ▣ WD: WOOD
- ▢ PT: PEAT
- FILL - BRICK, SHELLS, ORGANICS, ETC. - ARTIFICIALLY PLACED
- SHELLS

GEOLOGIC ENVIRONMENT LEGEND

- A HOLOCENE**
 - NATURAL LEVEE: NARROW BAND OF SOILS THAT PARALLEL RIVERS & DISTRIBUTARIES
 - MARSH: HIGHLY ORGANIC SILT & CLAY DEPOSITS
 - INTRADelta: TYPICALLY COARSE GRAIN PORTION OF SUBAQUEOUS DELTA
 - PRODELTA: PROGRADING PORTION OF DELTA FRONT TYPICALLY FINE GRAINED
 - BEACH: COARSE GRAINED SHORE DEPOSITS
 - BAY-SOUND MARINE DEPOSITS BOTTOMING BAYS & SOUNDS
- B PLEISTOCENE**
 - ABANDONED DISTRIBUTARY: COARSE & FINE GRAIN CHANNEL FILL
 - ANCIENT FORMER MISS RIVER DELTAIC & NEAR SHORE DEPOSITS: OLDEST DEPOSITS ENCOUNTERED

BORINGS 36 THRU 48 SAMPLED & CLASSIFIED BY EUSTIS ENGINEERING
 BORING 2-LUE & 4-LUE SAMPLED & CLASSIFIED BY U.S. ARMY CORPS OF ENGINEERS

 

* EUSTIS ENGINEERING COMBINED SOIL SYMBOLS WERE MODIFIED TO ACCOMMODATE THE PREDOMINANT SOIL TYPE AND THE APPROPRIATE UNIFIED SOIL CLASSIFICATION SYMBOLS


SEE PR. 1-3 APPENDIX A FOR LOCATION OF EUSTIS ENGINEERING SOIL BORINGS.

LAKE FORTCHARTRAIL, LA. AND VICINITY
 HIGH LEVEL PLAN
 DESIGN MEMORANDUM NO. 9A - GENERAL DESIGN
 LONDON AVE. OUTFALL CANAL
 ORLEANS PARISH

SOIL AND GEOLOGICAL PROFILE

U.S. ARMY ENGINEER DISTRICT, NEW ORLEANS
 CORPS OF ENGINEERS
 DATE: SEPT. 1966 FILE NO. W-2-30285


LONDON AVENUE OUTFALL CANAL - EAST LEVEE (MIDDLE SECTION)

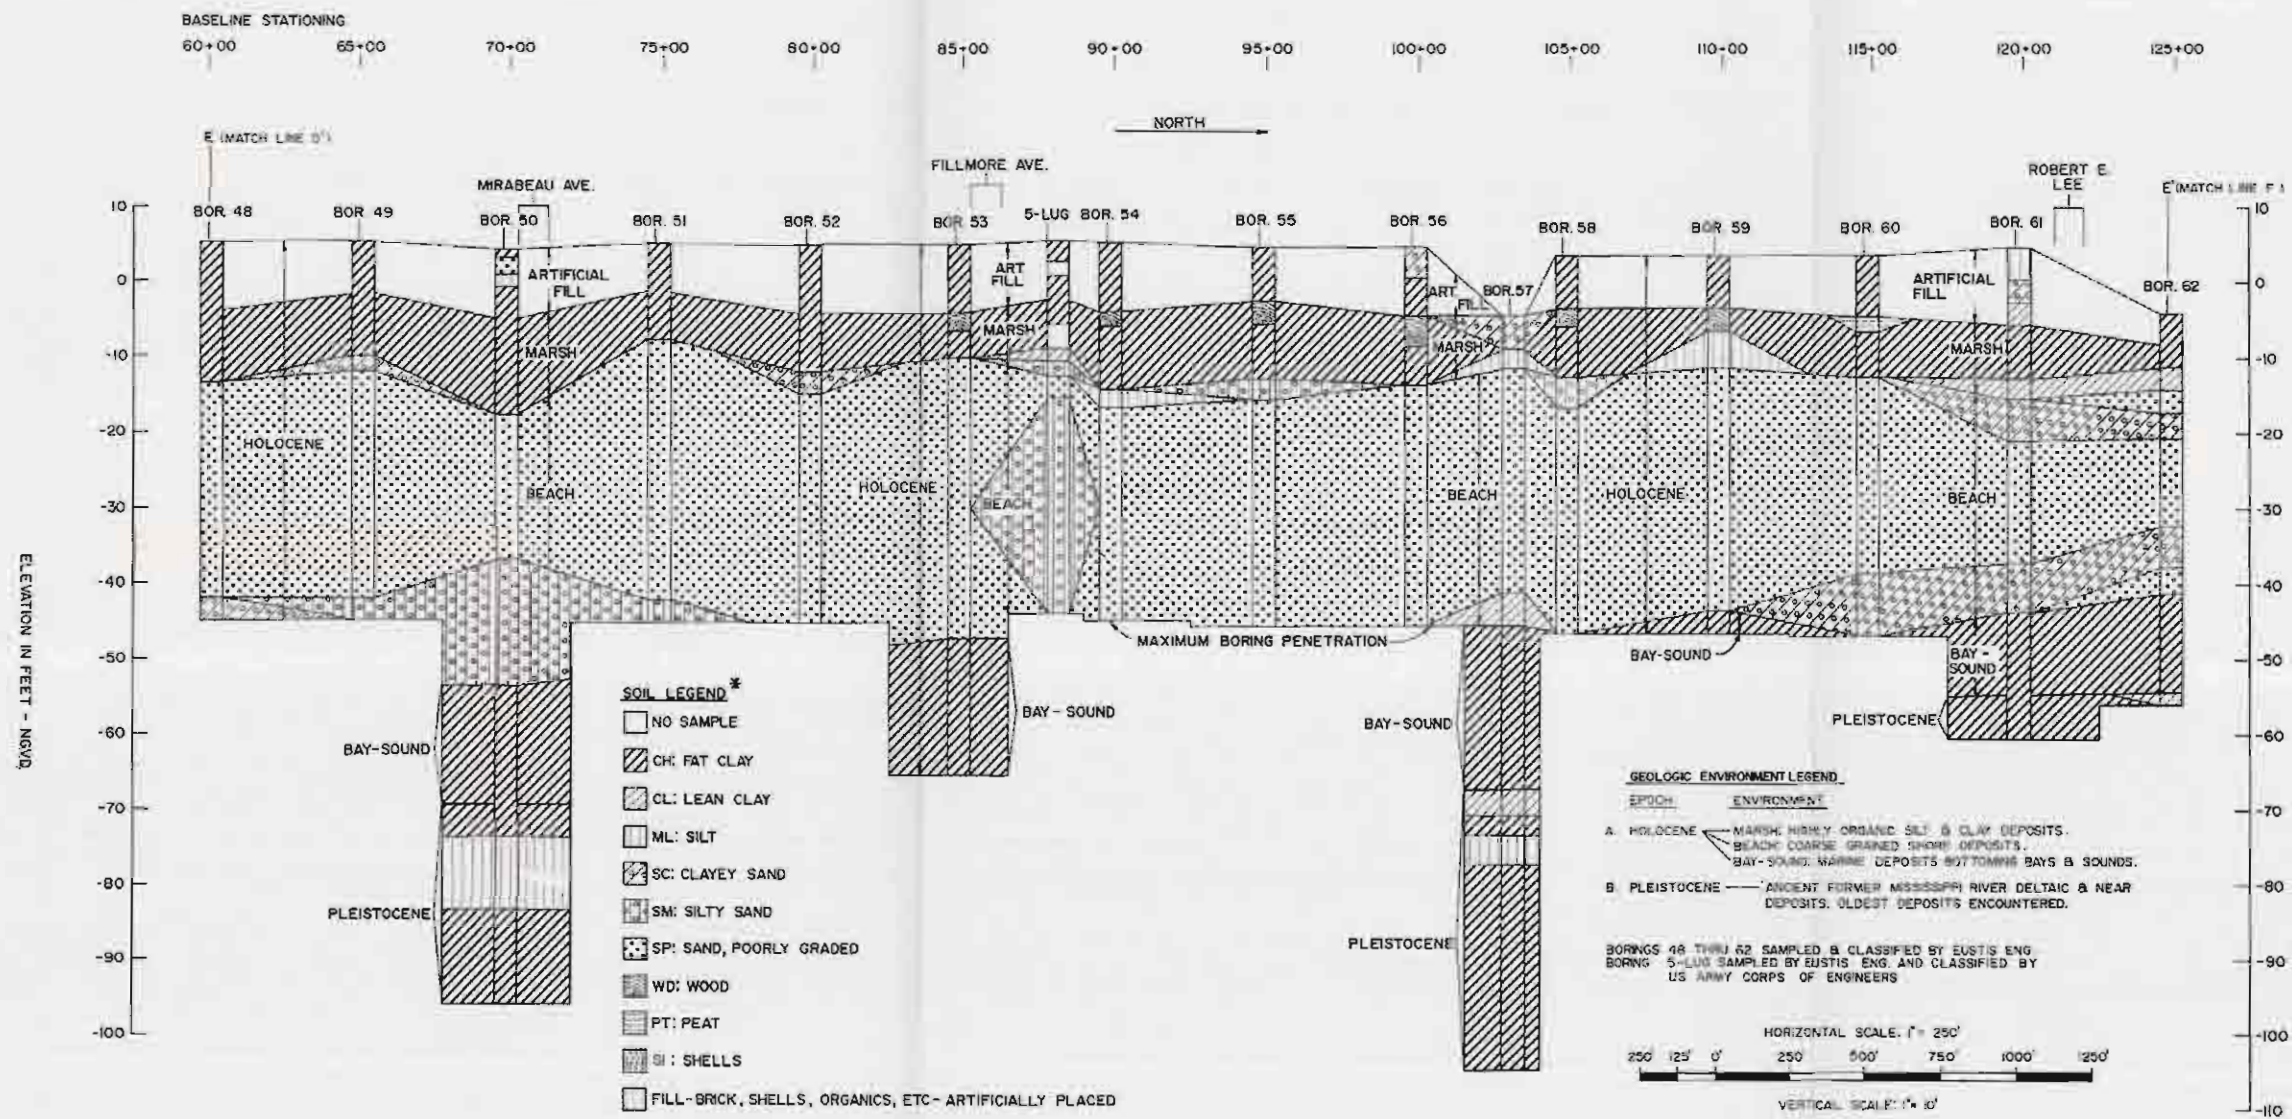

- SOIL LEGEND ***
- NO SAMPLE
 - ▨ CH: FAT CLAY
 - ▩ CL: LEAN CLAY
 - ▧ ML: SILT
 - ▦ SC: CLAYEY SAND
 - ▥ SM: SILTY SAND
 - ▤ SP: SAND, POORLY GRADED
 - ▣ WD: WOOD
 - ▢ PT: PEAT
 - S: SHELLS
 - FILL-BRICK, SHELLS, ORGANICS, ETC- ARTIFICIALLY PLACED

- GEOLOGIC ENVIRONMENT LEGEND**
- | EPOCH | ENVIRONMENT |
|----------------|---|
| A. HOLOCENE | MARSH: HIGHLY ORGANIC SILT & CLAY DEPOSITS.
BEACH: COARSE GRAINED SHORE DEPOSITS.
BAY-SOUND: MARINE DEPOSITS BOTTOMS BAYS & SOUNDS. |
| B. PLEISTOCENE | ANCIENT FORMER MISSISSIPPI RIVER DELTAIC & NEAR DEPOSITS. OLDEST DEPOSITS ENCOUNTERED. |

* EUSTIS ENGINEERING COMBINED SOIL SYMBOLS WERE MODIFIED TO ACCOMMODATE THE PREDOMINANT SOIL TYPE AND THE UNIFIED SOIL CLASSIFICATION SYMBOL.
SEE PG. 1-3 APPENDIX A FOR LOCATION OF EUSTIS ENGINEERING SOIL BORINGS

 


LAWSONVILLE, LA. AND VICINITY
HIGHWAY 101 PLAN
DESIGN MEMORANDUM NO. 24 - CENTRAL DESIGN
LONDON AVE OUTFALL CANAL
ORLEANS PARISH

SOIL AND GEOLOGICAL PROFILE

U.S. ARMY ENGINEER DISTRICT, NEW ORLEANS
CORPS OF ENGINEERS
DATE: 11/27/68 FILE NO. W-2-6848

LONDON AVENUE OUTFALL CANAL - EAST LEVEE (NORTH END)

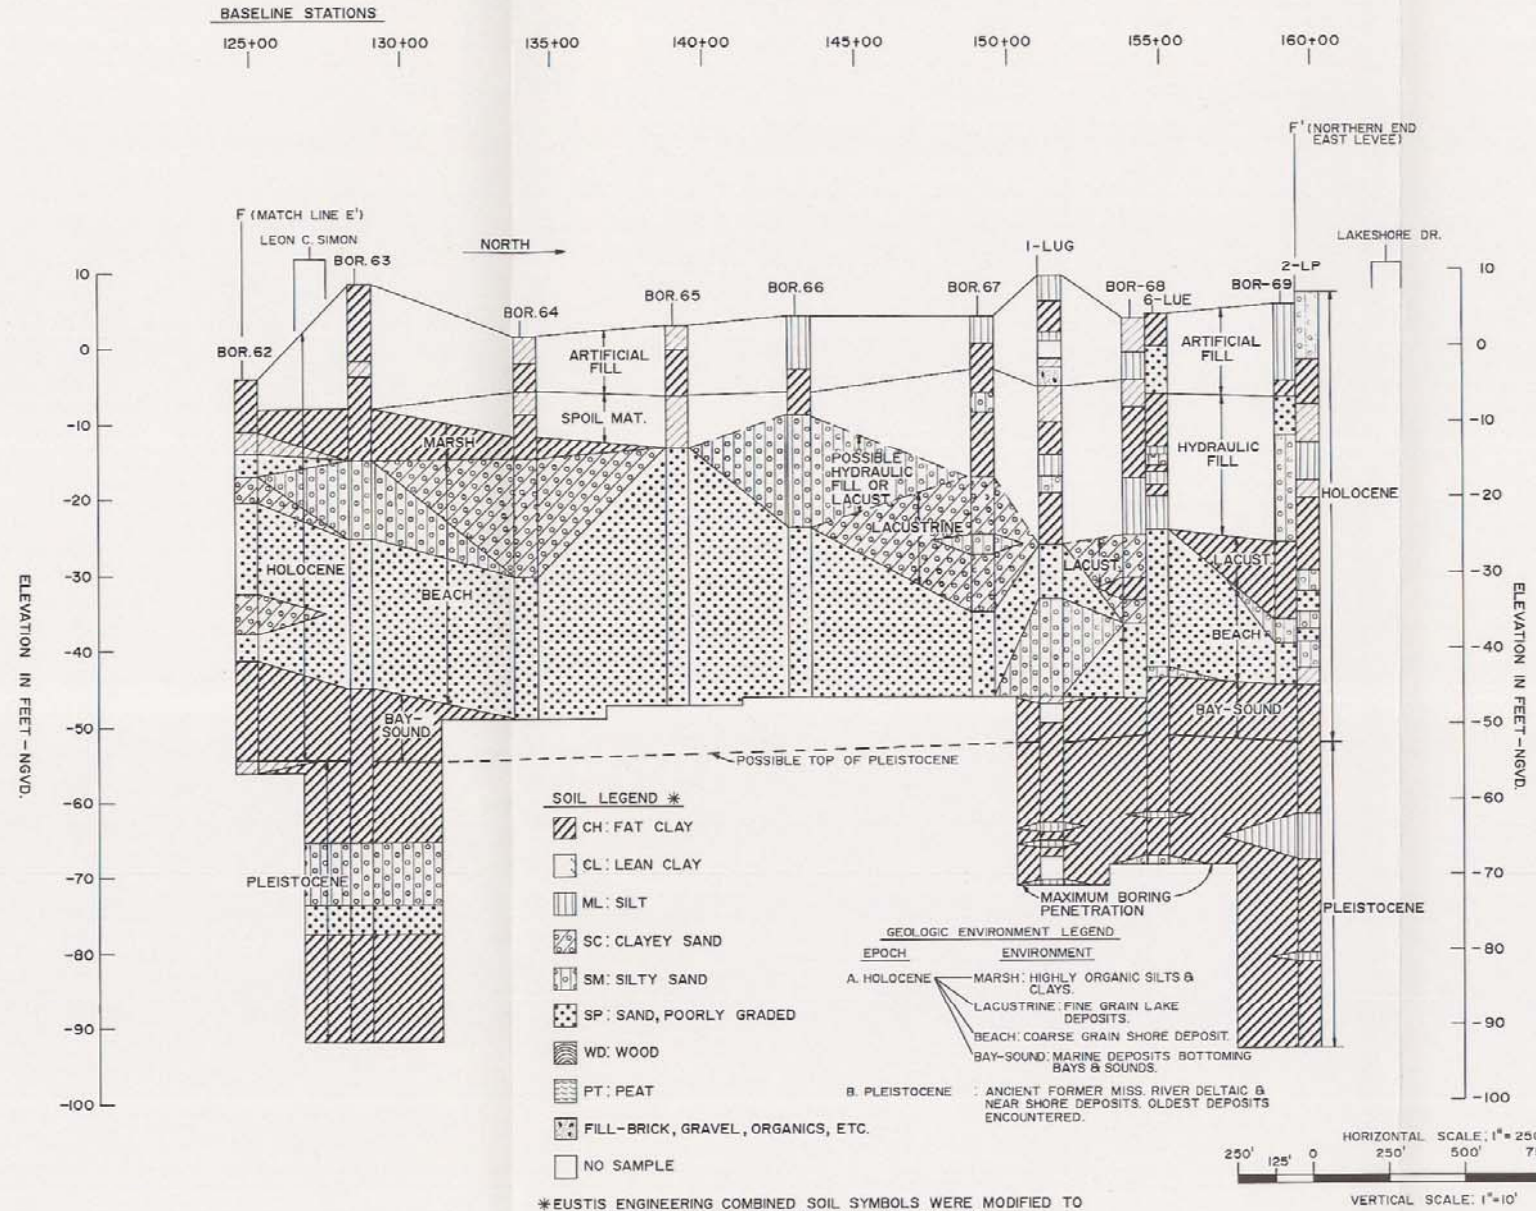

*EUSTIS ENGINEERING COMBINED SOIL SYMBOLS WERE MODIFIED TO ACCOMMODATE THE PREDOMINANT SOIL TYPE AND THE UNIFIED SOIL CLASSIFICATION SYMBOLS.

BORINGS 62 THRU 69 WERE SAMPLED & CLASSIFIED BY EUSTIS ENGINEERING.

BORING 1-LUG, 6-LUE AND 2-LP SAMPLED & CLASSIFIED BY U.S. ARMY CORPS OF ENGINEERING PERSONNEL.


SEE PG. 1-3 APPENDIX A FOR LOCATION OF EUSTIS ENGINEERING SOIL BORINGS.

LAKE PONTCHARTRAIN, LA. AND VICINITY
HIGH LEVEL PLAN
DESIGN MEMORANDUM NO. 19A - GENERAL DESIGN
LONDON AVE. OUTFALL CANAL
ORLEANS PARISH

SOIL AND GEOLOGICAL PROFILE

U.S. ARMY ENGINEER DISTRICT, NEW ORLEANS
CORPS OF ENGINEERS
DATE: SEPT. 1988 FILE NO. H-2-30288

LONDON AVENUE OUTFALL CANAL - APPROXIMATE BASELINE STA 143+00

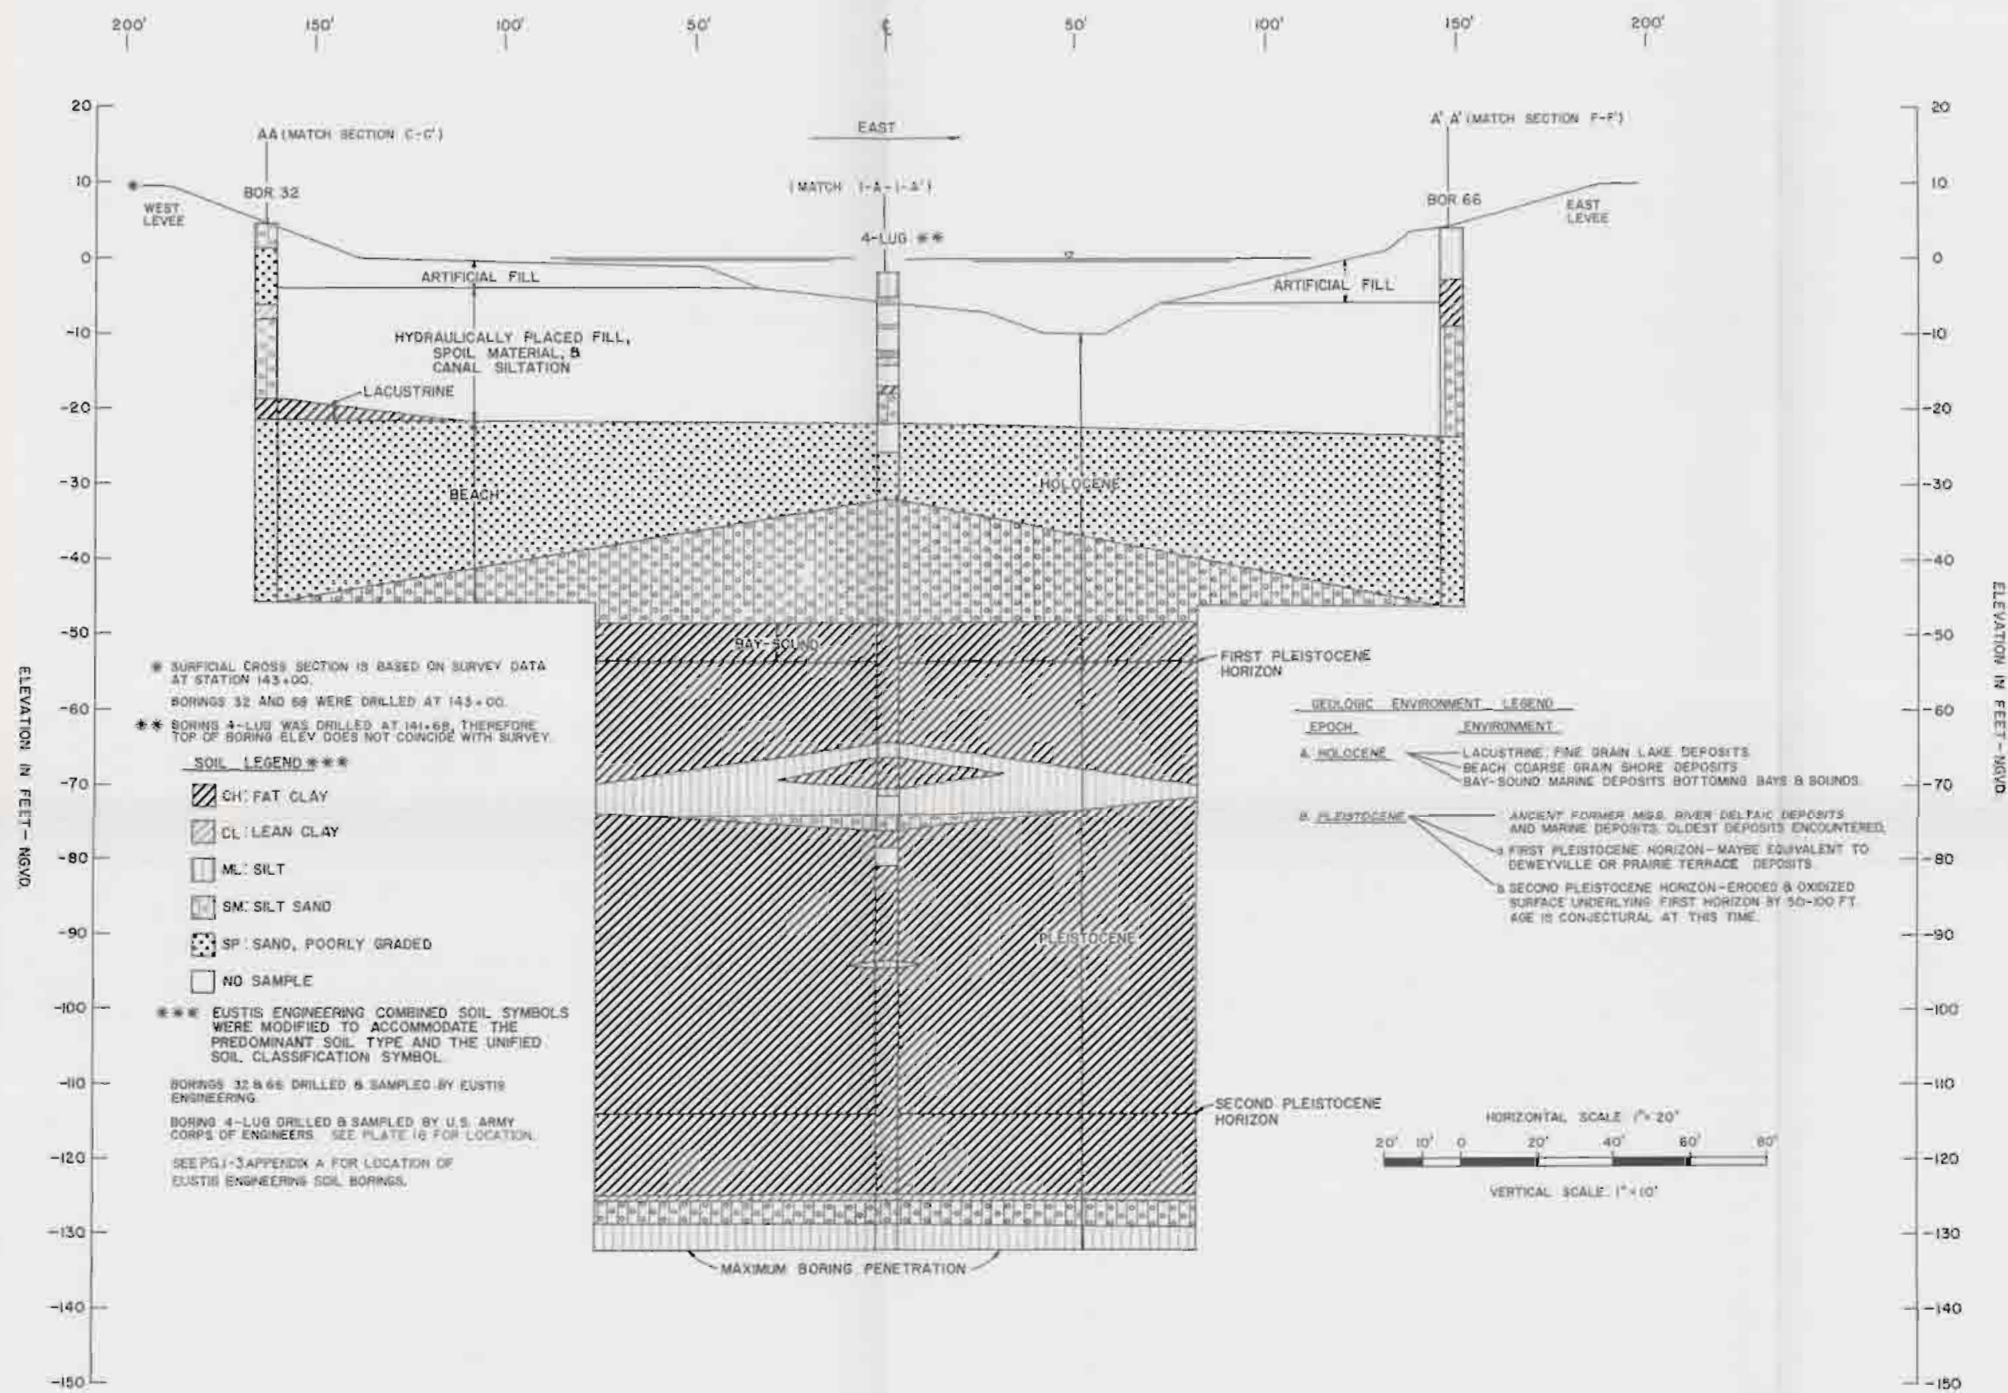


LAKE FORTCHARTRAN, LA. AND VICINITY
HIGH LEVEL PLAN
DESIGN MEMORANDUM NO. 13A - GENERAL DESIGN
LONDON AVE. OUTFALL CANAL
ORLEANS PARISH

SOIL AND GEOLOGICAL PROFILE

U.S. ARMY ENGINEER DISTRICT, NEW ORLEANS
CORPS OF ENGINEERS
DATE: SEPT 1968 FILE NO: W-2-30288

LONDON AVENUE OUTFALL CANAL - APPROXIMATE CENTERLINE CANAL

BASELINE STATIONS - EAST LEVEL
 139+50 140+00 140+50 141+00 141+50 142+00 142+50 143+00 143+50

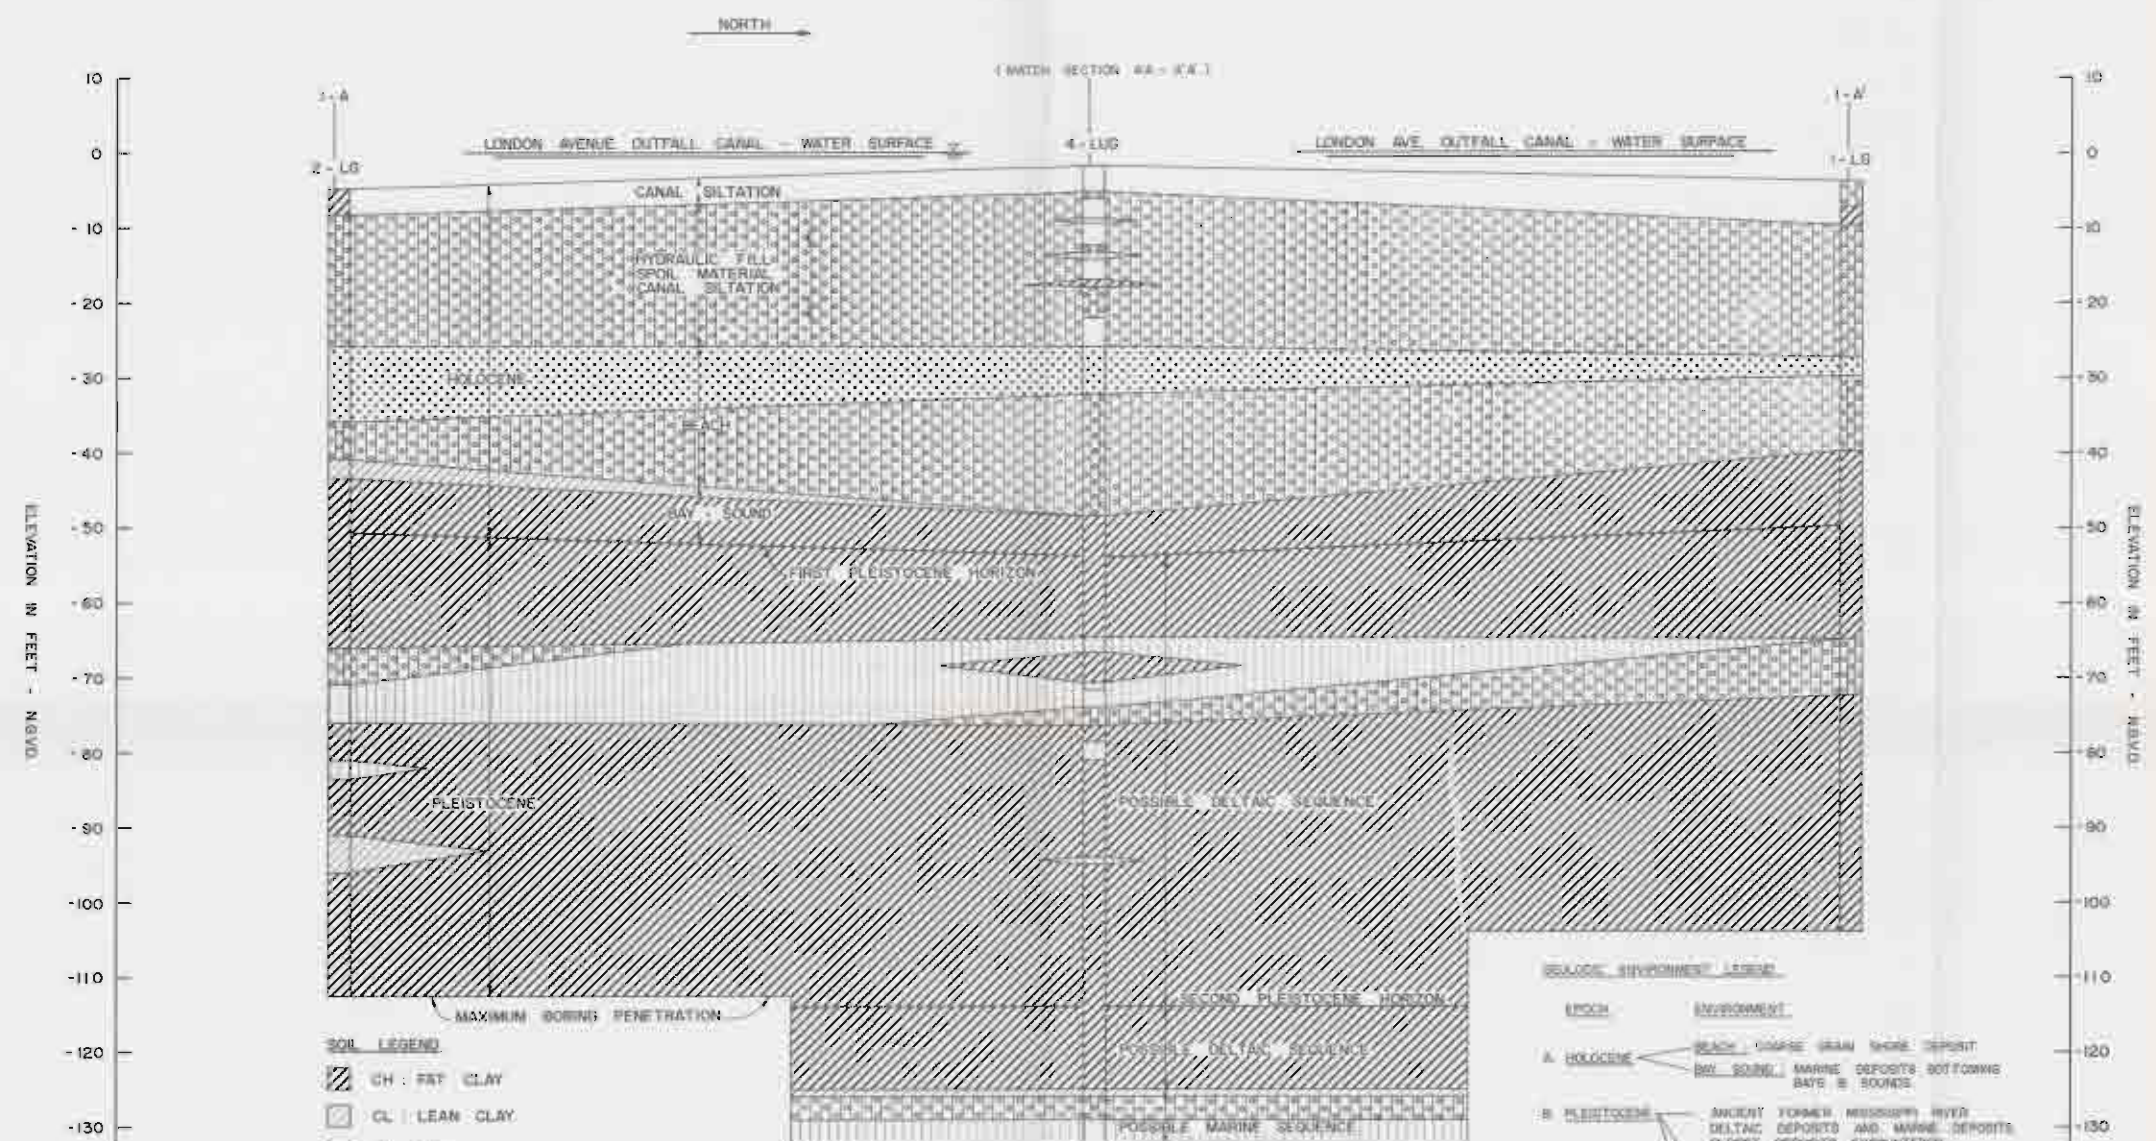

- SOIL LEGEND**
- CH : FAT CLAY
 - CL : LEAN CLAY
 - ML : SILT
 - SM : SILTY SAND
 - SP : SAND, POORLY GRADED
 - NO SAMPLE

ALL BORINGS WERE SAMPLED & CLASSIFIED BY CORPS OF ENGINEERS EMPLOYEES






- GEOLOGIC ENVIRONMENTS LEGEND**
- EPOCH** **ENVIRONMENT**
 - A HOLOCENE**
 - BEACH, COARSE GRAIN SHORE DEPOSIT
 - BAFF SOILS, MARINE DEPOSITS BOTTOMING BAYS & SOUND
 - B PLEISTOCENE**
 - ANCIENT FORMER MISSISSIPPI RIVER DELTIC DEPOSITS AND MARINE DEPOSITS, OLDEST DEPOSITS ENCOUNTERED
 - 1 FIRST PLEISTOCENE HORIZON - WAYNE TIME EQUIVALENT TO GEWEYVILLE OR FRAIRE TERRACE
 - 2 SECOND PLEISTOCENE HORIZON - SHOOK & OWENS SURFACE UNDERLYING FIRST HORIZON BY 50 - 100 FT. AGE IS CONCORDANT AT THIS TIME


LAKE FORTCHAPLAIN, LA. AND VICINITY
 HIGH LEVEL PLAN
 DESIGN MEMORANDUM NO. 15A - GENERAL DESIGN
 LONDON AVE. OUTFALL CANAL
 ORLEANS PARISH

SOIL AND GEOLOGICAL PROFILE

U.S. ARMY ENGINEER DISTRICT, NEW ORLEANS
 CORPS OF ENGINEERS
 DATE: SEPT. 1956 FILE NO. H-2-30288

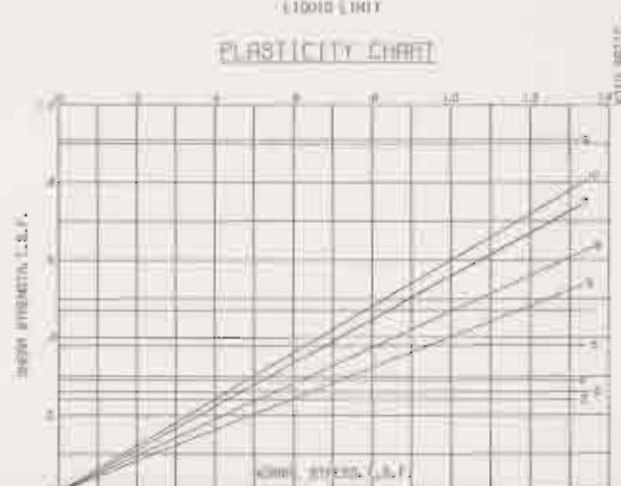
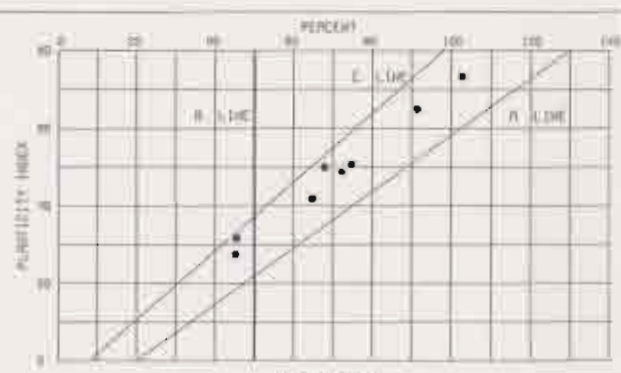
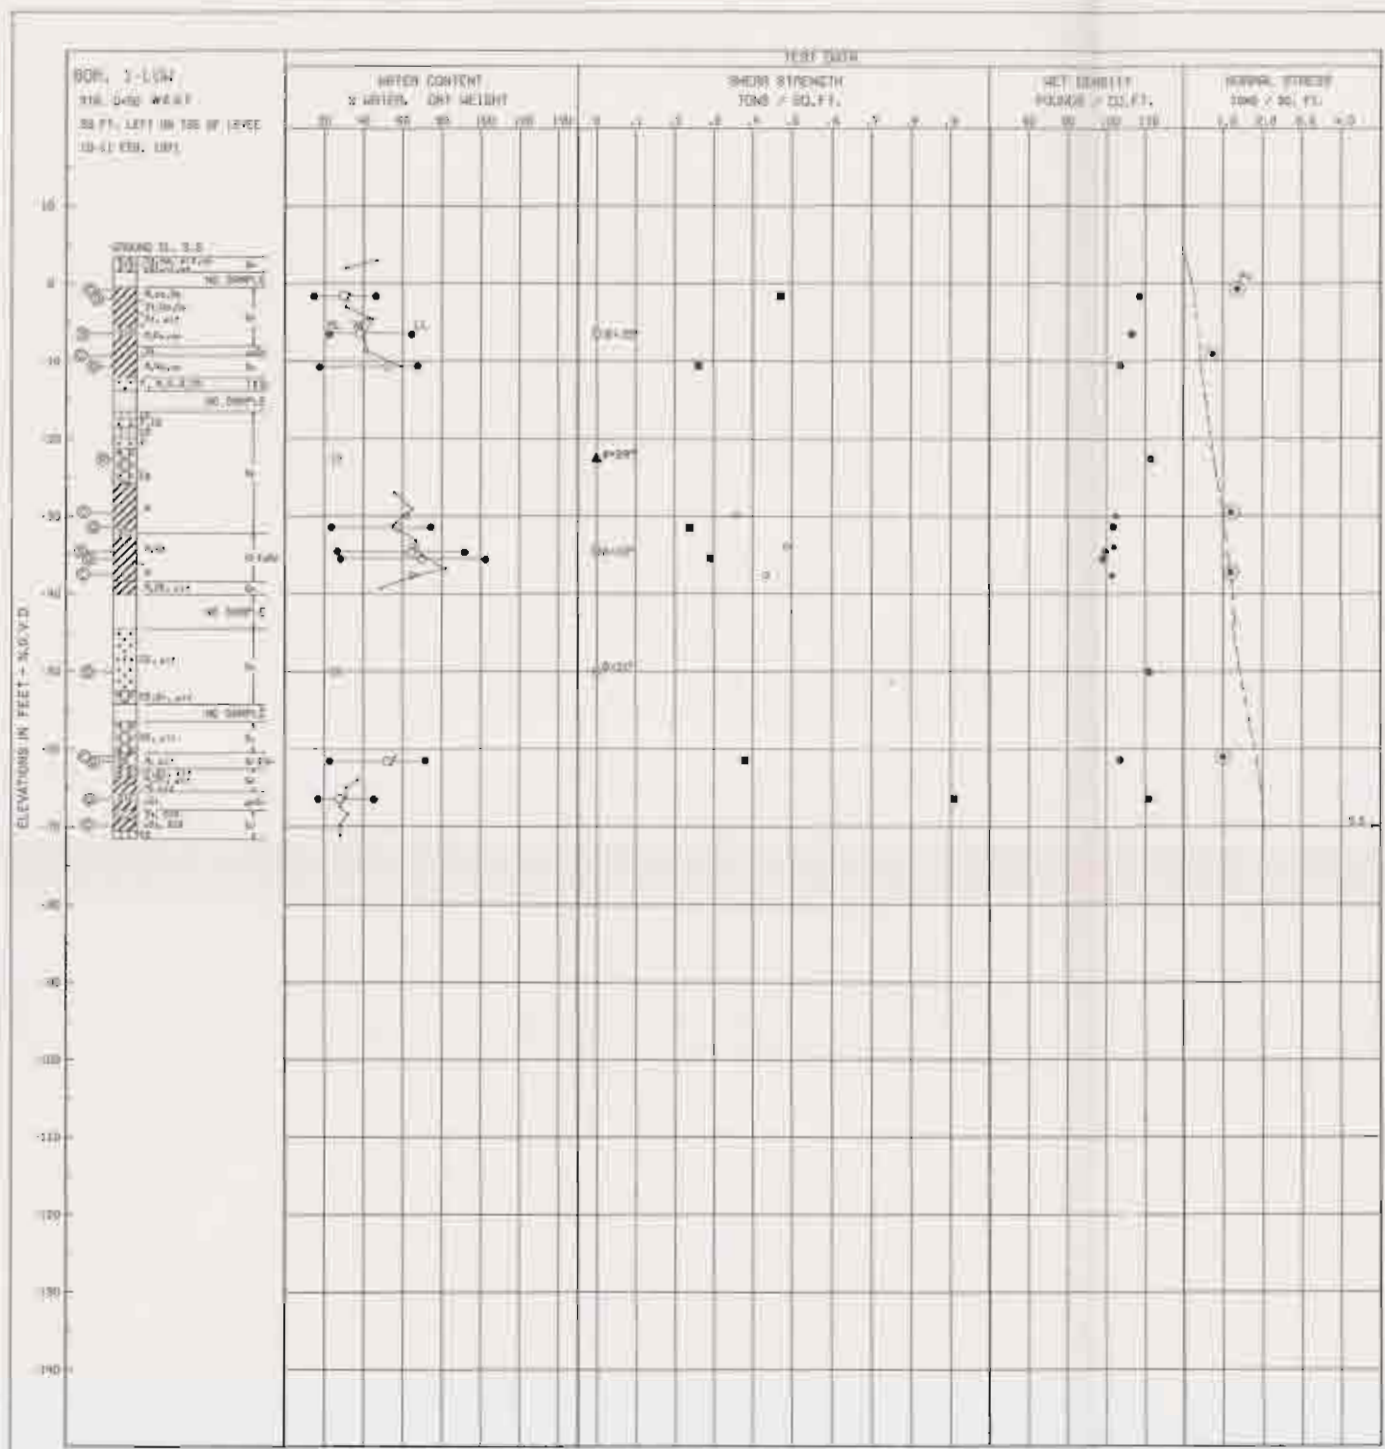


BORING NO.	ELEVATION		TYPE	STRENGTH		CLASS
	WT.	SL.		S_u	$c - \tan \phi$	
1	117		UC	0	0.47	CL
2	116.6		UC	0	0.26	CH
3	116.8		UC	0	0.24	CH
4	116.4		UC	0	0.23	CH
5	116.5		UC	0	0.26	CH
6	116.4		UC	0	0.21	CL
7	112.6		UC	26	0.0	SM
8	116.6		UC	22	0.0	CH
9	116.5		UC	22	0.0	SM
10	110.1		UC	31	0.0	SM

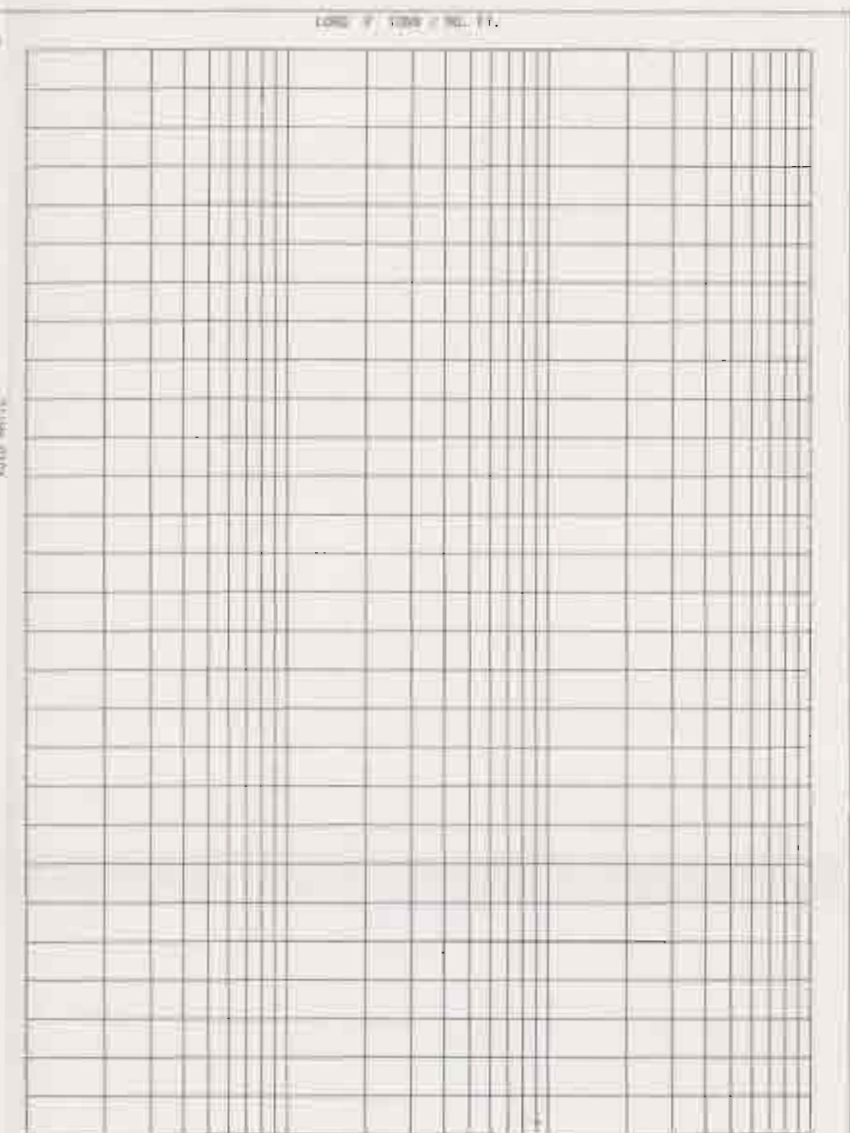

○ - (UC) UNCONFINED COMPRESSION TEST
 ■ - (UC) UNCONSOLIDATED - UNDRAINED SHEAR TEST
 ▲ - (UC) CONSOLIDATED - UNDRAINED SHEAR TEST
 □ - (UC) CONSOLIDATED - UNDRAINED SHEAR TEST
 BORINGS WERE TAKEN WITH 1.5 INCH DIAMETER
 STEEL TUBE PISTON TYPE SAMPLER
 FOR SOIL SURVIVE LEGEND SEE PLATE A
 FOR LOCATION OF BORINGS SEE PLATES 14-16


LAKE PONTCHARTRAIN, LA. AND VICINITY
 HIGH LEVEL PLAN
 DESIGN MEMORANDUM NO. 18A - GENERAL DESIGN
 LONDON AVE. OUTFALL CANAL
 ORLEANS PARISH
UNDISTURBED BORING NO. 1-LUW
 U.S. ARMY ENGINEER DISTRICT, NEW ORLEANS
 CORPS OF ENGINEERS
 DATE: SEPT. 1968 FILE NO. H-2-3022B

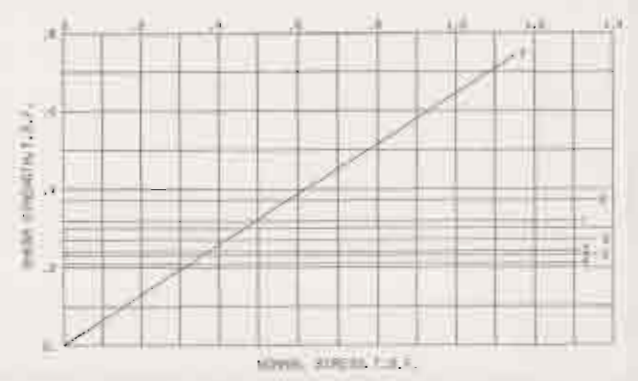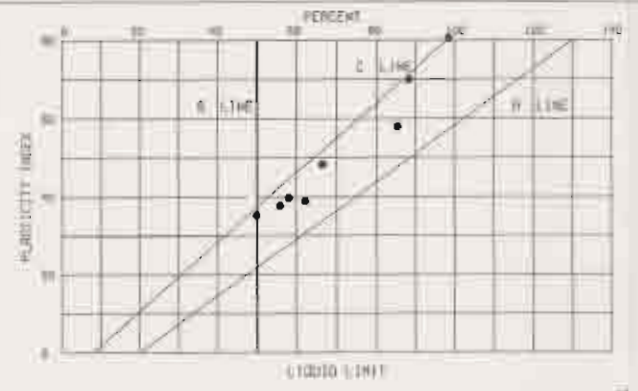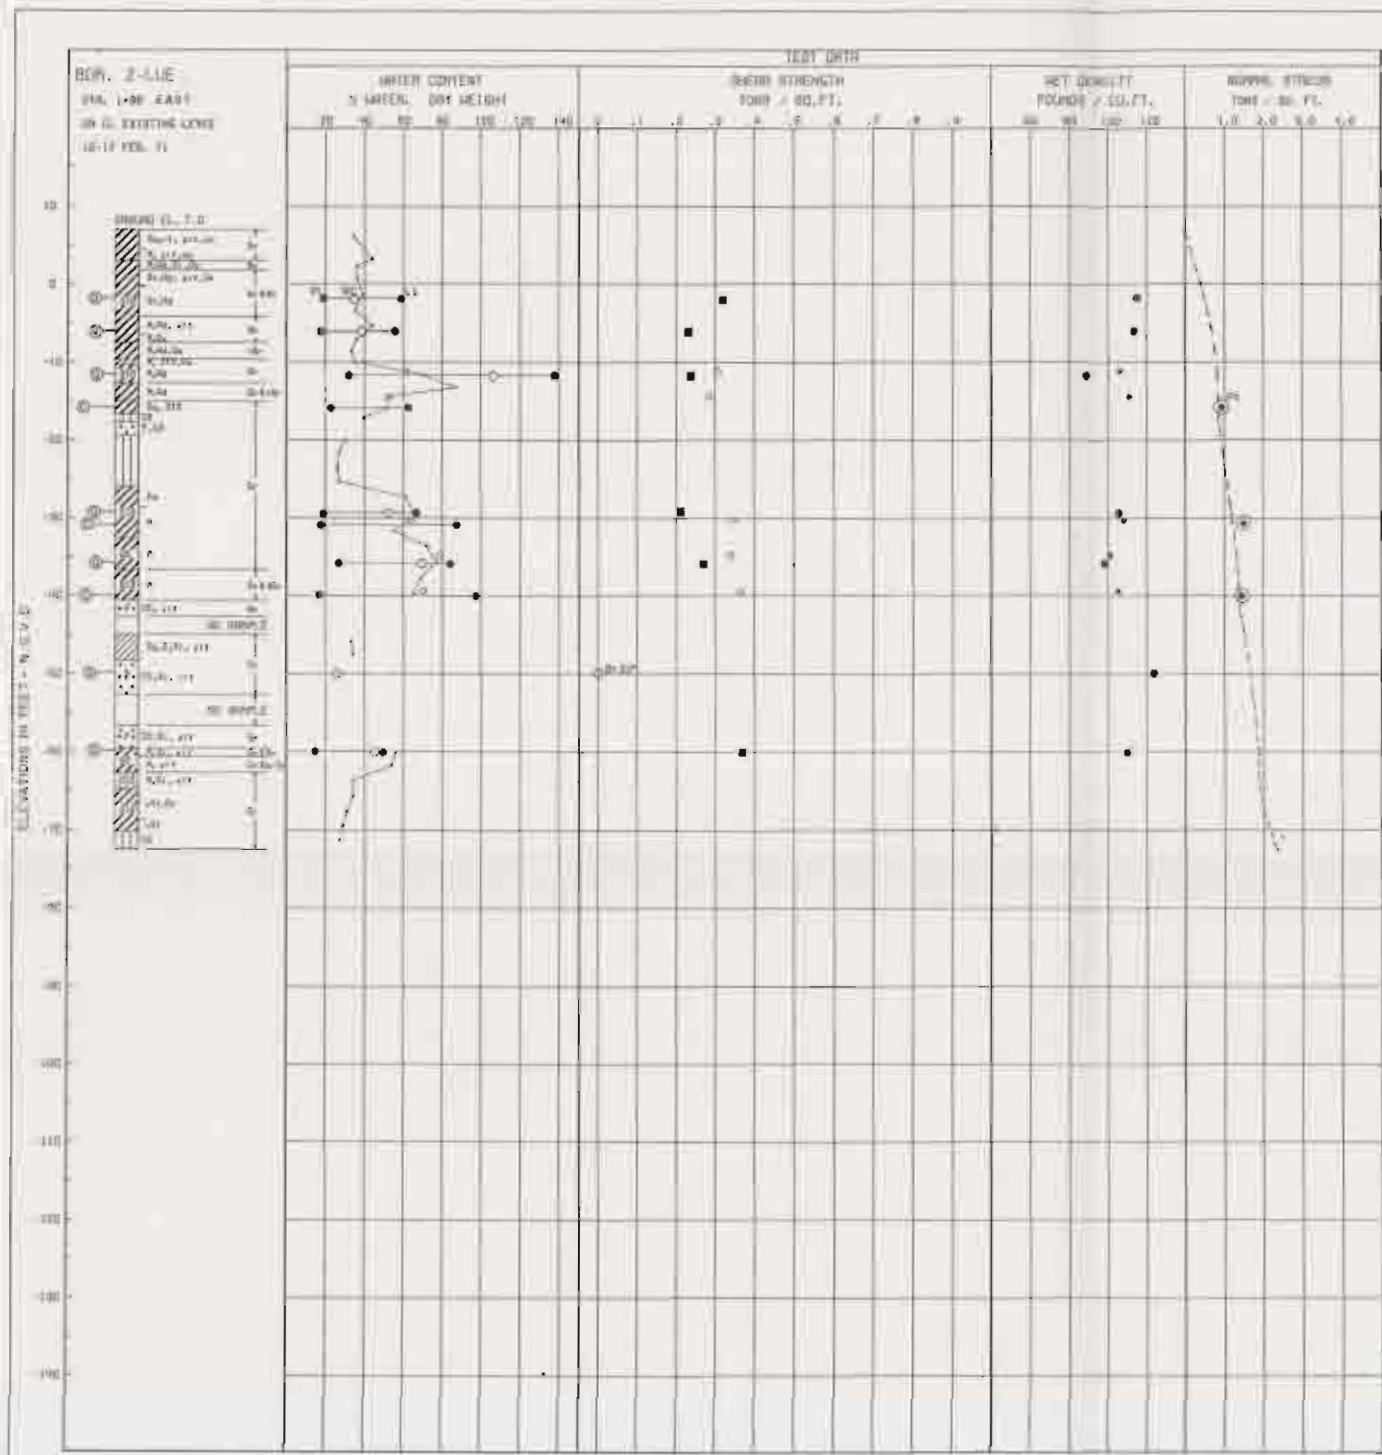




BLOW NO.	DEPTH		TYPE	STRENGTH		CLASS.
	IN.	FT.		\bar{q}	c , PSF	
1	1.6		S	0	0.37	CH
2	4.0			0	0.25	CH
3	11.7			0	0.24	CH
4	29.8			0	0.21	CH
5	35.9			0	0.27	CH
6	40.0			0	0.27	CH
7	50.0	5		53	0	SM

○ - (UC) UNCONFINED COMPRESSION TEST
 ■ - (CU) UNCONSOLIDATED - UNDRAINED SHEAR TEST
 ▲ - (CI) CONSOLIDATED - UNDRAINED SHEAR TEST
 □ - (CI) CONSOLIDATED - DRAINED SHEAR TEST
 BLOWING WITH TRENCH WITH 4.5 INCH DIAMETER
 STEEL TUBE PULVERIZER SUPPLIER
 FOR WELL BOTTING LEGEND SEE PLATE 45
 THE LOCATION OF BLOWING BOX PLATES 15-18


CONSOLIDATION DATA

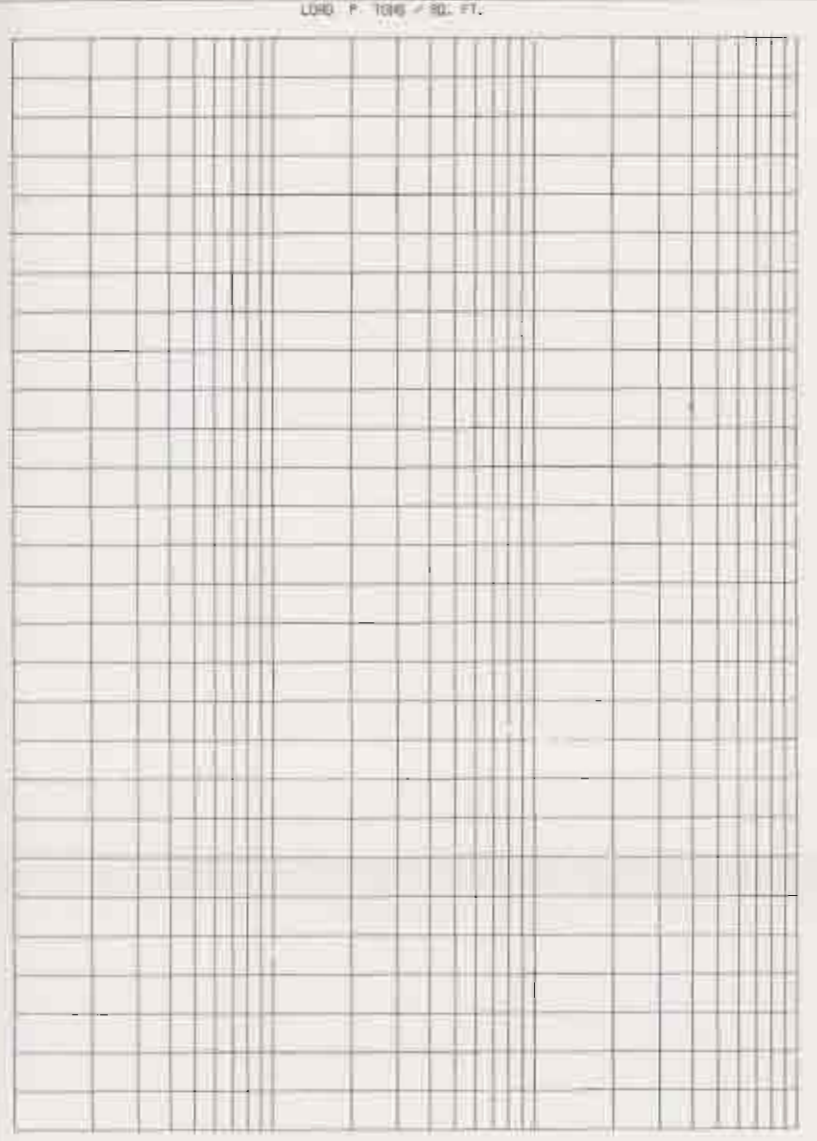

LAKE FORTCHARLES, LA. AND VICINITY
 RIVER LEVEL PLAN
 DESIGN MEMORANDUM NO. 10A - GENERAL DESIGN
 LONDON AVE. OUTFALL CANAL
 ORLEANS PARISH
UNDISTURBED BORING NO. 2-LUE
 U.S. ARMY ENGINEER DISTRICT, NEW ORLEANS
 CORPS OF ENGINEERS
 DATE: SEPT. 1966 FILE NO. H-2-30385

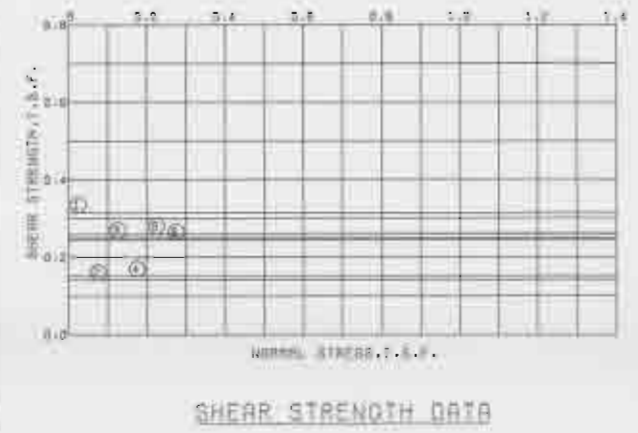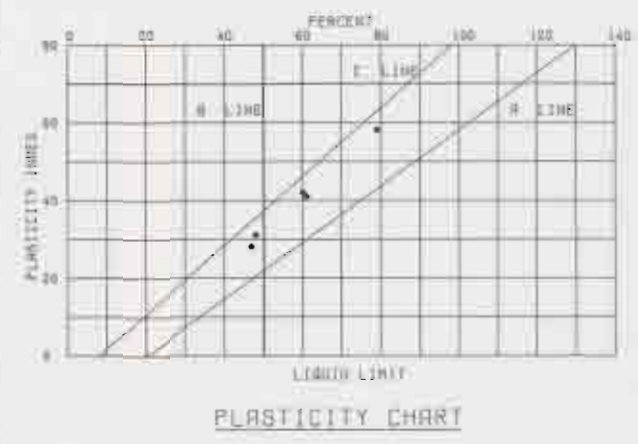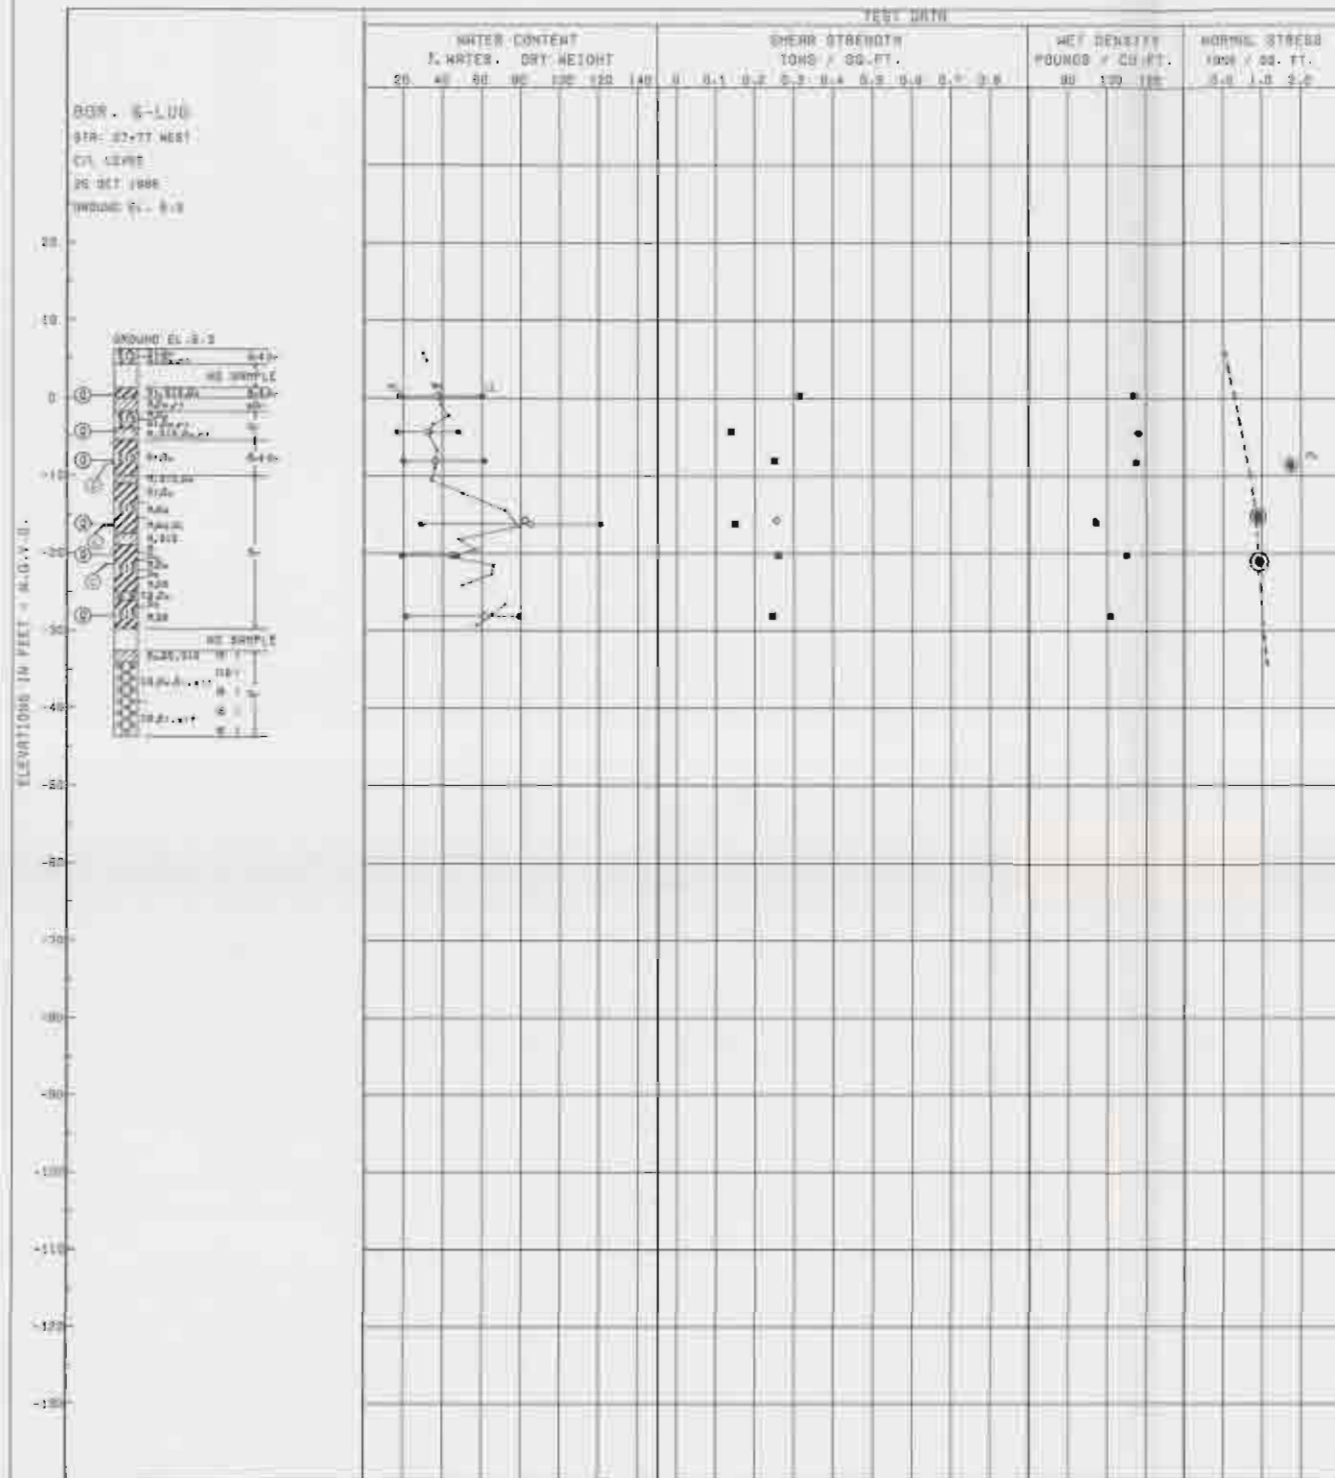

NO.	EL.	TYPE	STRENGTH		CLASS.
			\bar{c}	$\bar{\phi}$	
1	0.30	U	0.0	0.313	CH
2	1.30	U	0.0	0.140	CH
3	8.10	S	0.0	0.200	CH
4	18.00	S	0.0	0.100	CH
5	60.00	S	0.0	0.000	CH
6	68.10	S	0.0	0.040	CH

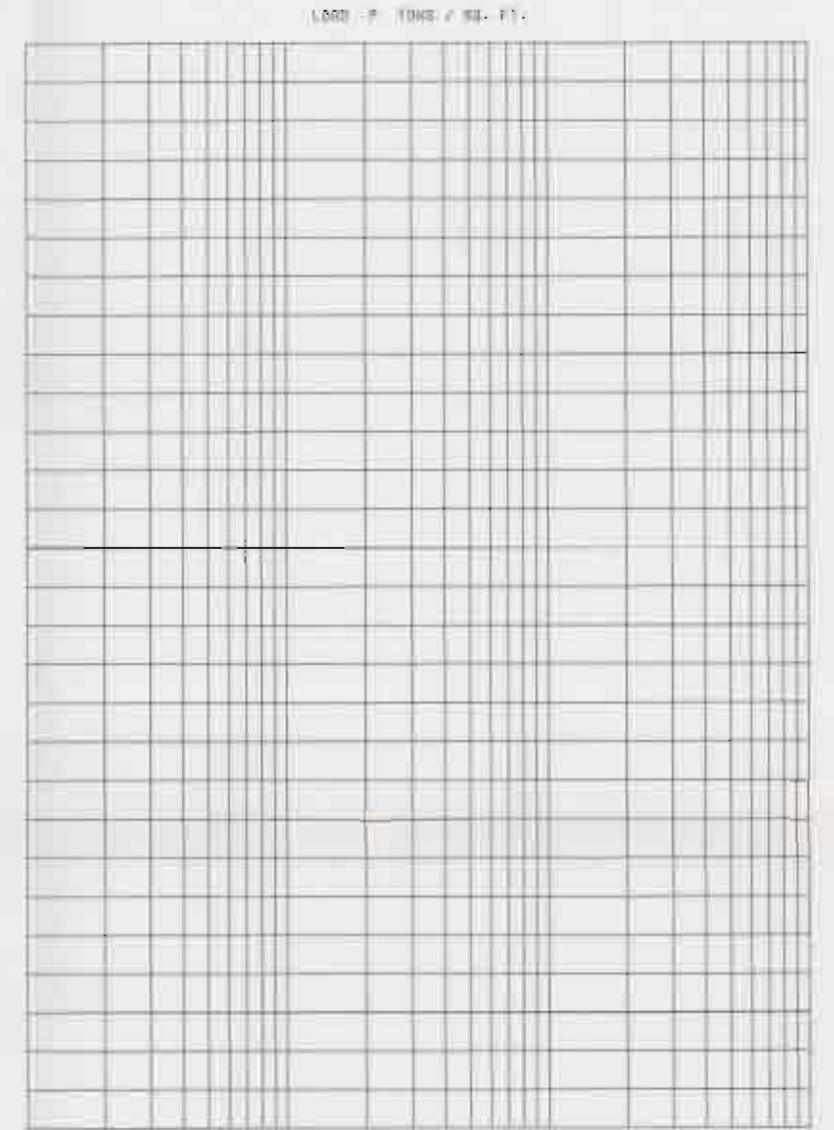




CONSOLIDATION DATA

- - UUC UNCONFINED COMPRESSION TEST
 - - UC UNCONFINED - UNDRAINED SHEAR TEST
 - ▲ - UC UNCONFINED - UNDRAINED SHEAR TEST
 - - UC UNCONFINED - UNDRAINED SHEAR TEST
- BRINING CORE TAKEN WITH 2 1/2 INCH DIAMETER
 STEEL TUBE PISTON TYPE SAMPLER
 FOR SOIL BORING LOGGING SEE PLATE "A"
 FOR LOCATION OF BORING SEE PLATE "B"


LAKE PORTCHARTRAIN, LA. AND VICINITY
 NEW LEVEE PLAN
 DESIGN MEMORANDUM NO. 10A - GENERAL DESIGN
 LONDON AVE. OUTFALL CANAL
 ORLEANS PARISH

UNDISTURBED BORING NO. 6-LUG

U.S. ARMY ENGINEER DISTRICT, NEW ORLEANS
 CORPS OF ENGINEERS
 DATE: SEPT. 1966 FILE NO. W-6-3008F

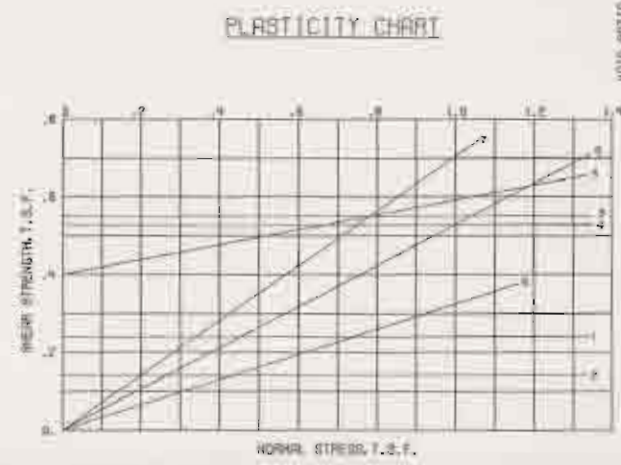
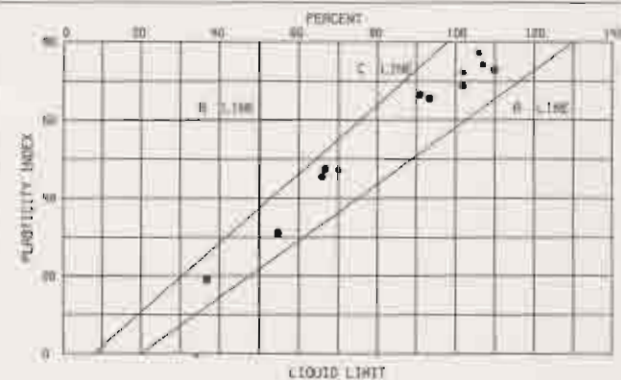
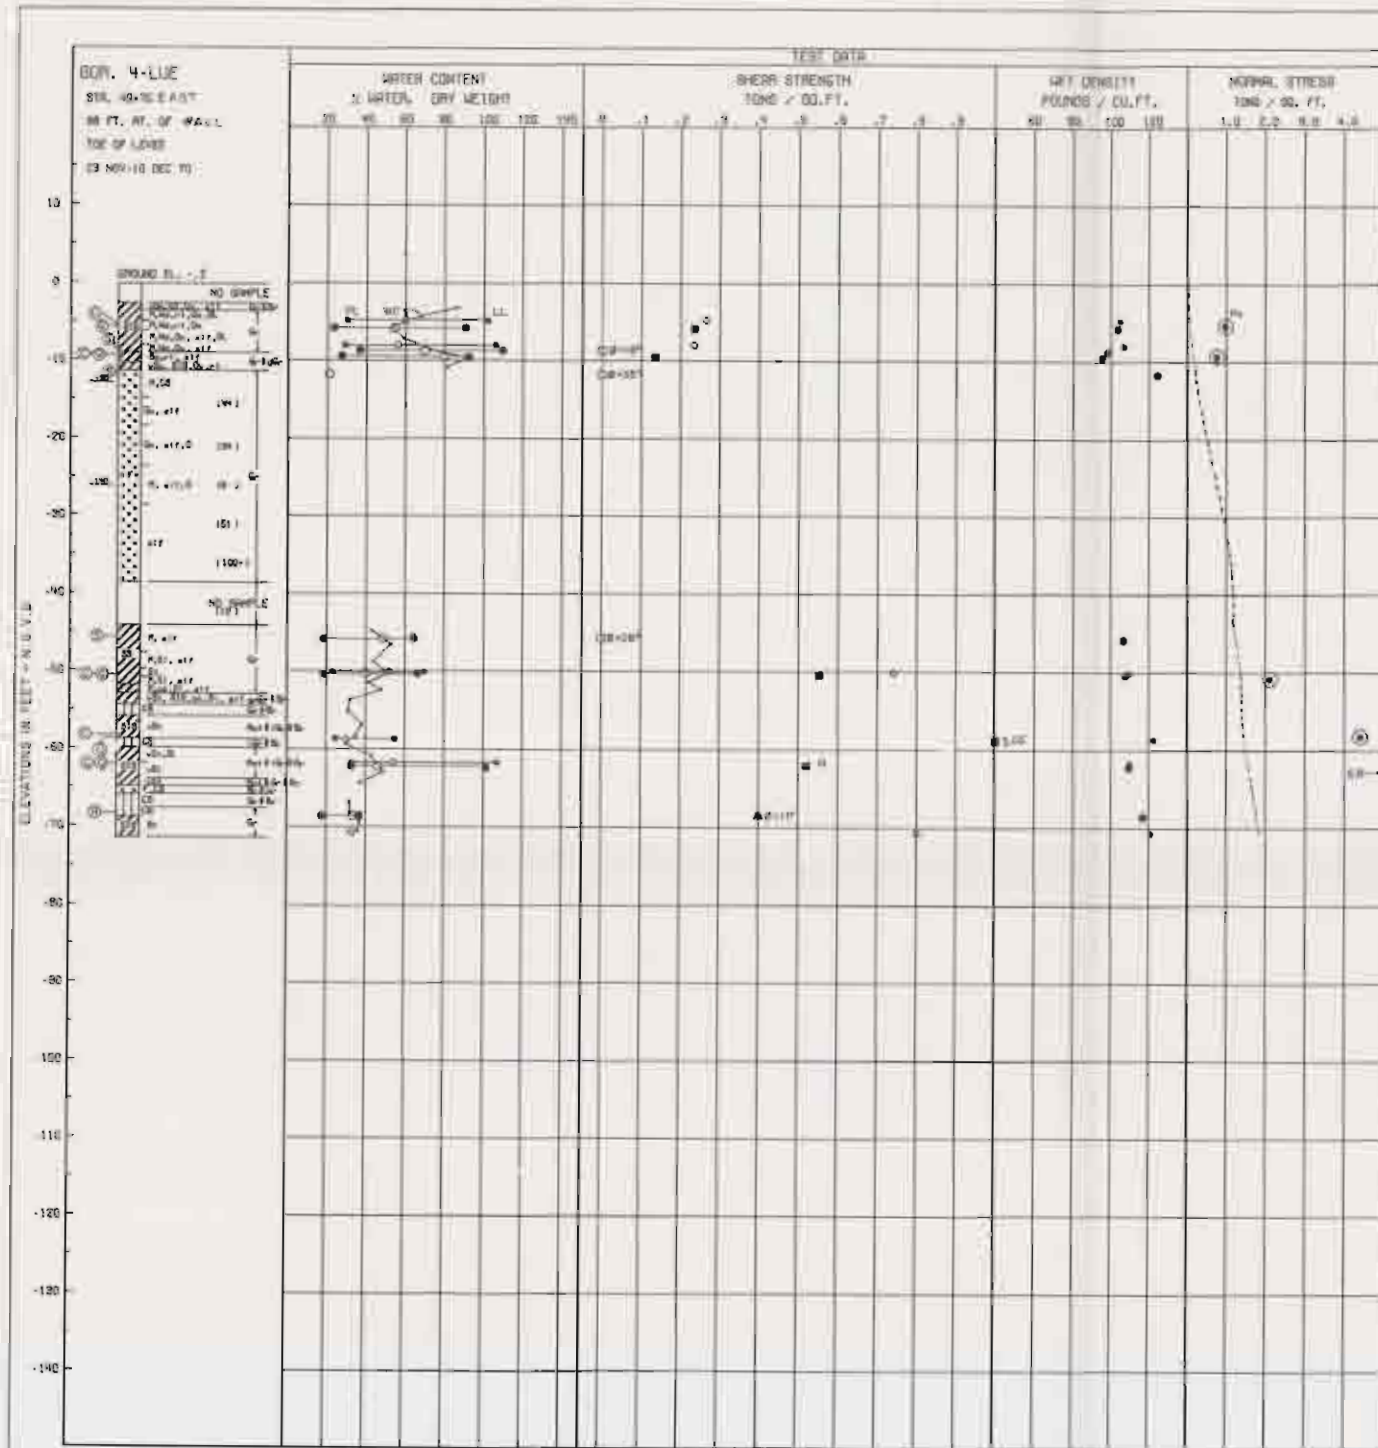


BORING NO.	ENVELOPE		TYPE	STRENGTH		CLASS
	NO.	EL.		σ_v^0	C - 10%	
1	-5.4		Q	0	0.24	CH
2	-2.5			0	0.14	CH
3	-20.2			0	0.55	CH
4	-22.5			0	0.52	CH
5	-26.4		H	11	0.40	ML
6	-27.0		S	18	0	CH
7	-31.7			35	0	SM
8	-42.8			29	0	CH
9	-56.3		Q	0	1.05	CH

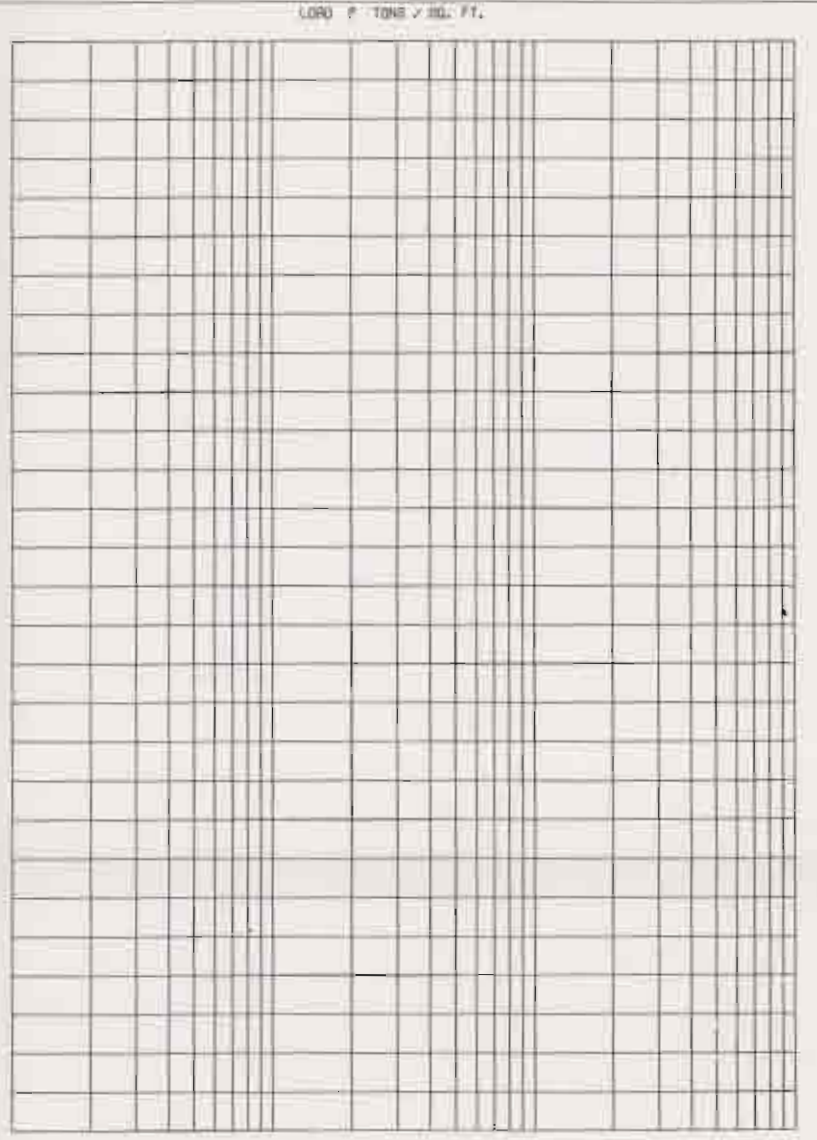


(O) UNCONSOLIDATED - UNWEIGHED SHEAR TEST
 (■) UNCONSOLIDATED - UNWEIGHED SHEAR TEST
 (▲) CONSOLIDATED - UNWEIGHED SHEAR TEST
 (□) CONSOLIDATED - DRINKING SHEAR TEST
 BORINGS WERE TAKEN WITH 4 INCH DIAMETER
 STEEL TUBE PISTON TYPE SAMPLER
 FOR SOIL BORING LEGEND SEE PLATE A
 FOR LOCATION OF BORINGS SEE PLATES 4-16

LAKE FORTCHRYSTAL, LA. AND VICINITY
 HIGH LEVEL LEVEE
 DESIGN MEMORANDUM NO. 10A - GENERAL DESIGN
 LONDON AVE. OUTFALL CANAL
 ORLEANS PARISH
UNDISTURBED BORING NO. 4-LUE
 U.S. ARMY ENGINEER DISTRICT, NEW ORLEANS
 CORPS OF ENGINEERS
 DATE: SEPT. 1966 FILE NO. H-2-50288

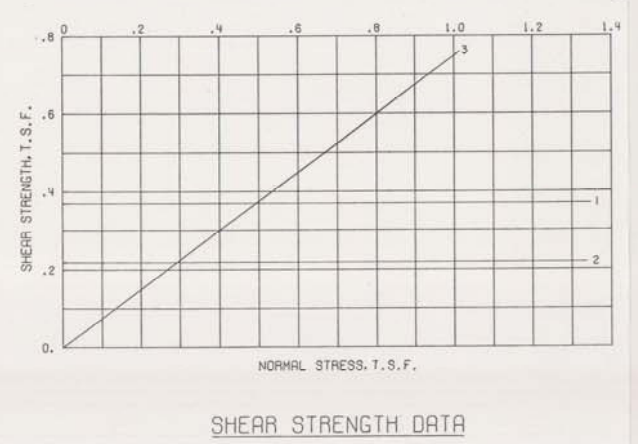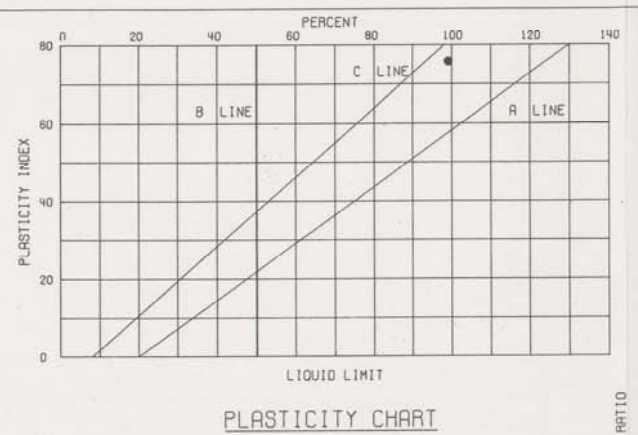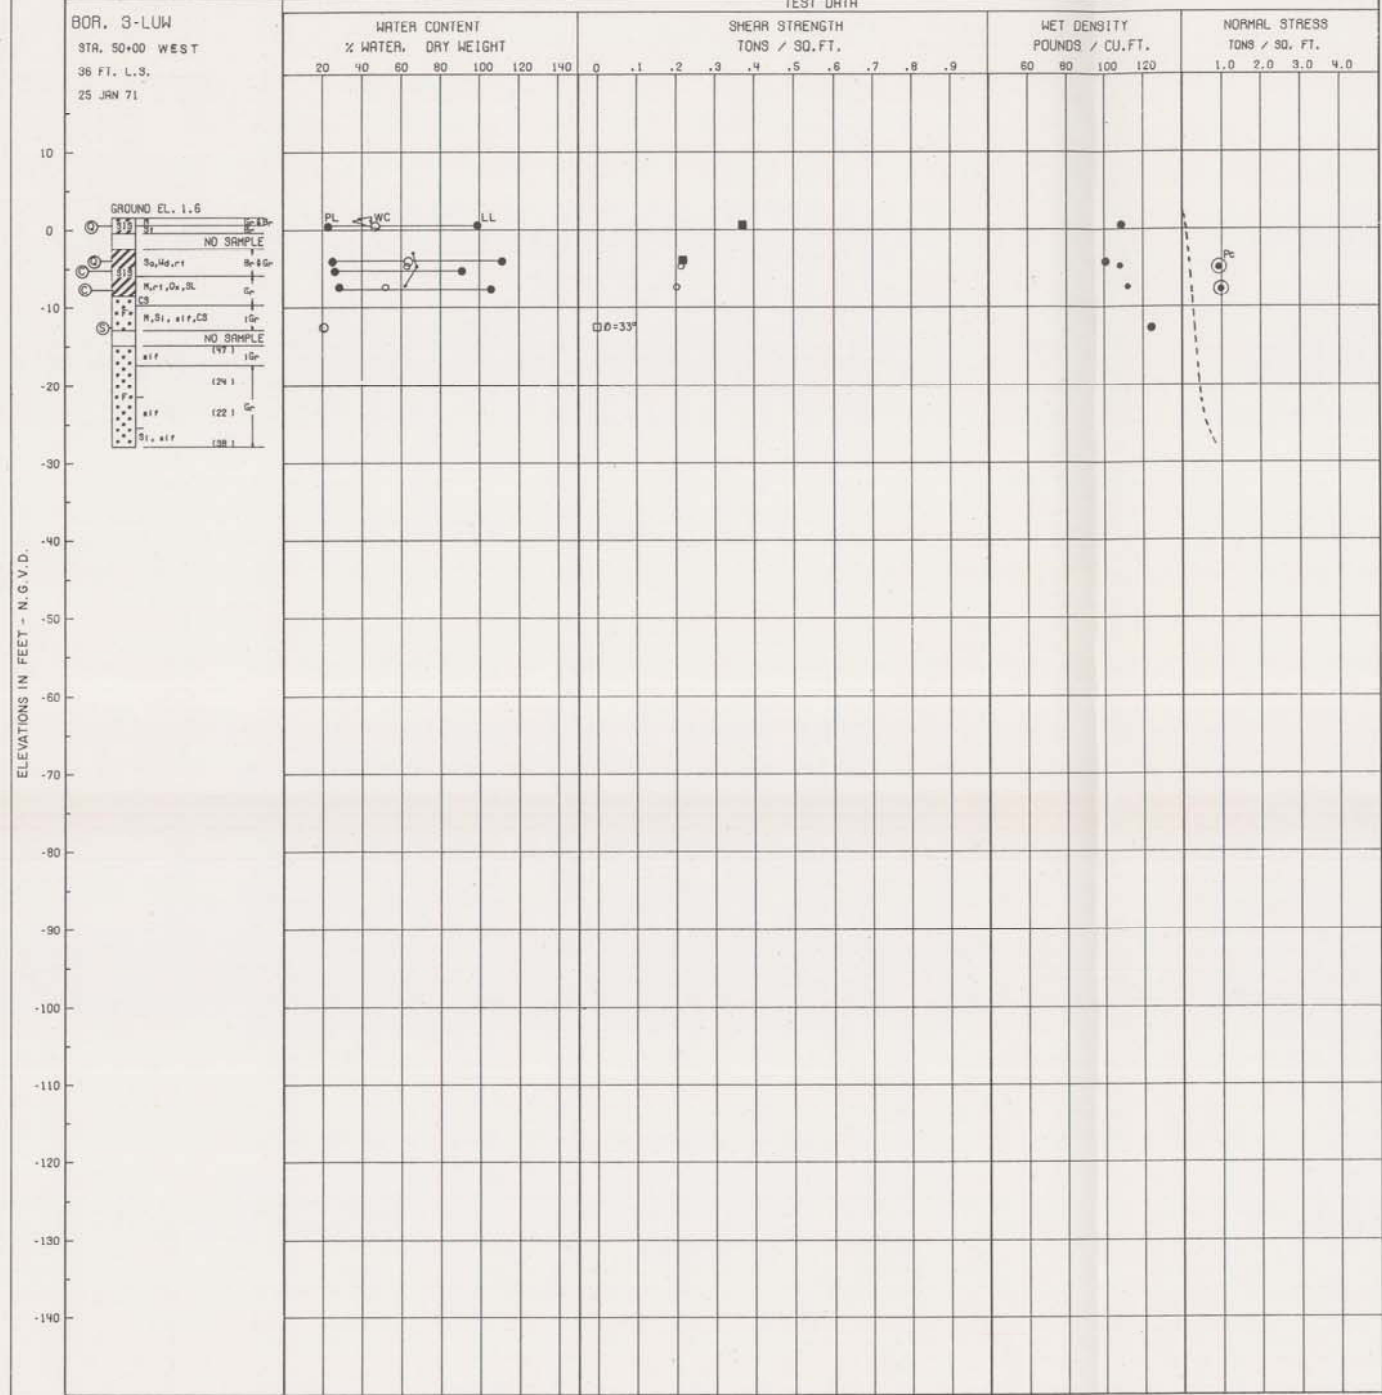

BORING NO.	ENVELOPE		TYPE	STRENGTH		CLASS
	NO.	EL.		ϕ^o	C - TBF	
1	0.4		Q	0	0.37	CH
2	-4.0		Q	0	0.22	CH
3	-12.5		S	33	0	SP

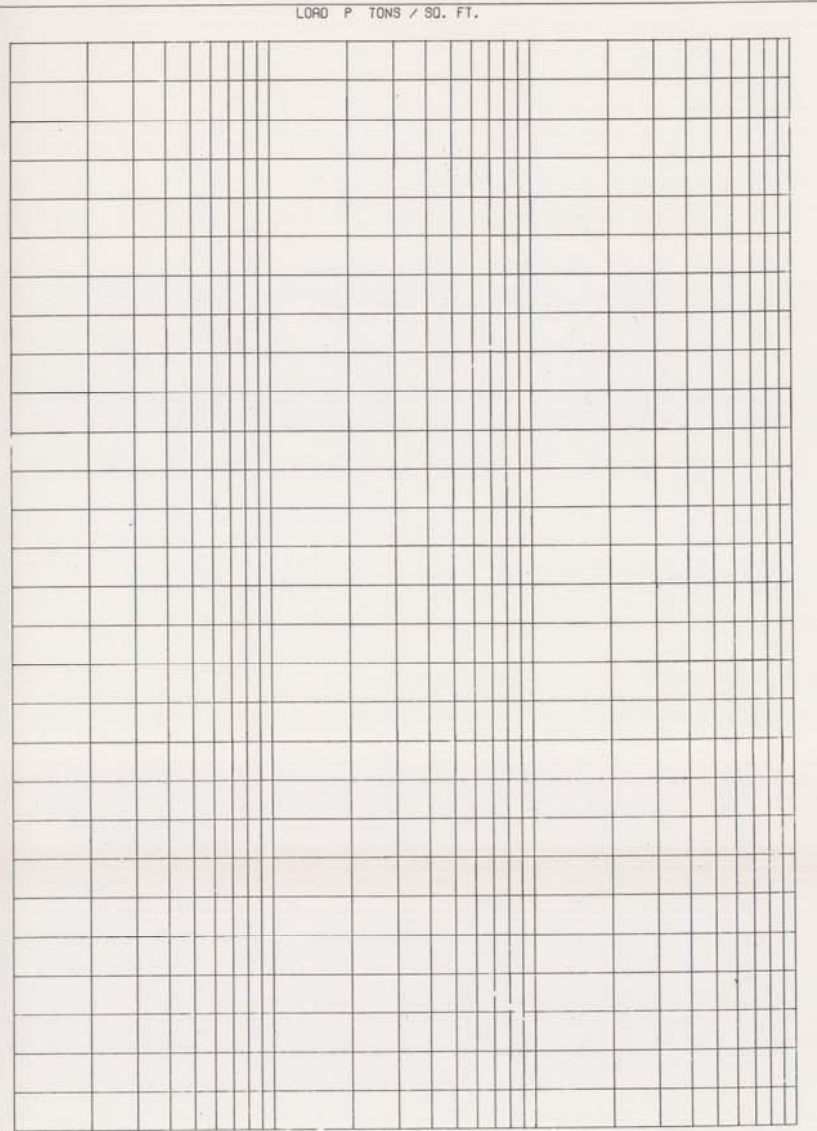




○ - (UC) UNCONFINED COMPRESSION TEST
 ■ - (Q) UNCONSOLIDATED - UNDRAINED SHEAR TEST
 ▲ - (R) CONSOLIDATED - UNDRAINED SHEAR TEST
 □ - (S) CONSOLIDATED - DRAINED SHEAR TEST

BORINGS WERE TAKEN WITH A 5 INCH DIAMETER STEEL TUBE PISTON TYPE SAMPLER
 FOR SOIL BORING LEGEND SEE PLATE A
 FOR LOCATION OF BORINGS SEE PLATES 14-16


LAKE PONTCHARTRAIN, L.A. AND VICINITY
 HIGH LEVEL PLAN
 DESIGN MEMORANDUM NO. 19A - GENERAL DESIGN
 LONDON AVE. OUTFALL CANAL
 ORLEANS PARISH

UNDISTURBED BORING NO. 3-LUW

U. S. ARMY ENGINEER DISTRICT, NEW ORLEANS
 CORPS OF ENGINEERS
 DATE: SEPT. 1968 FILE NO. N-2-30288

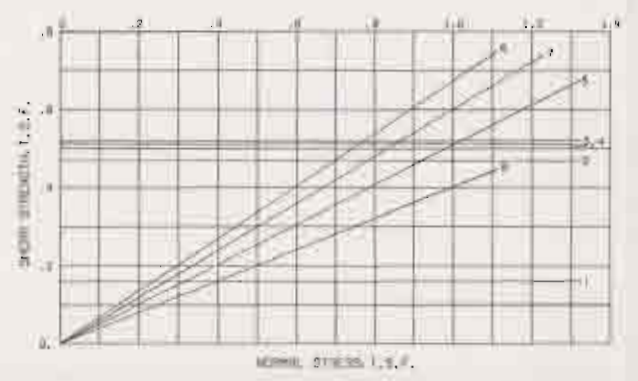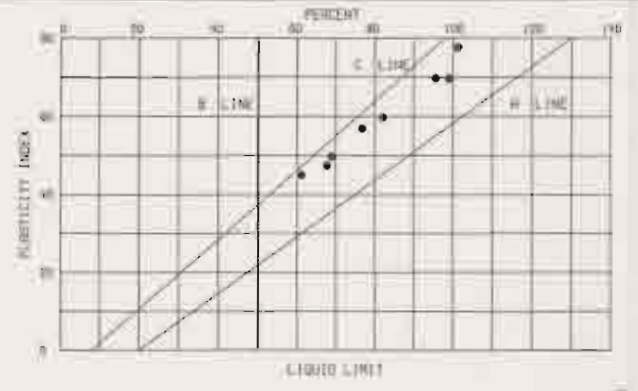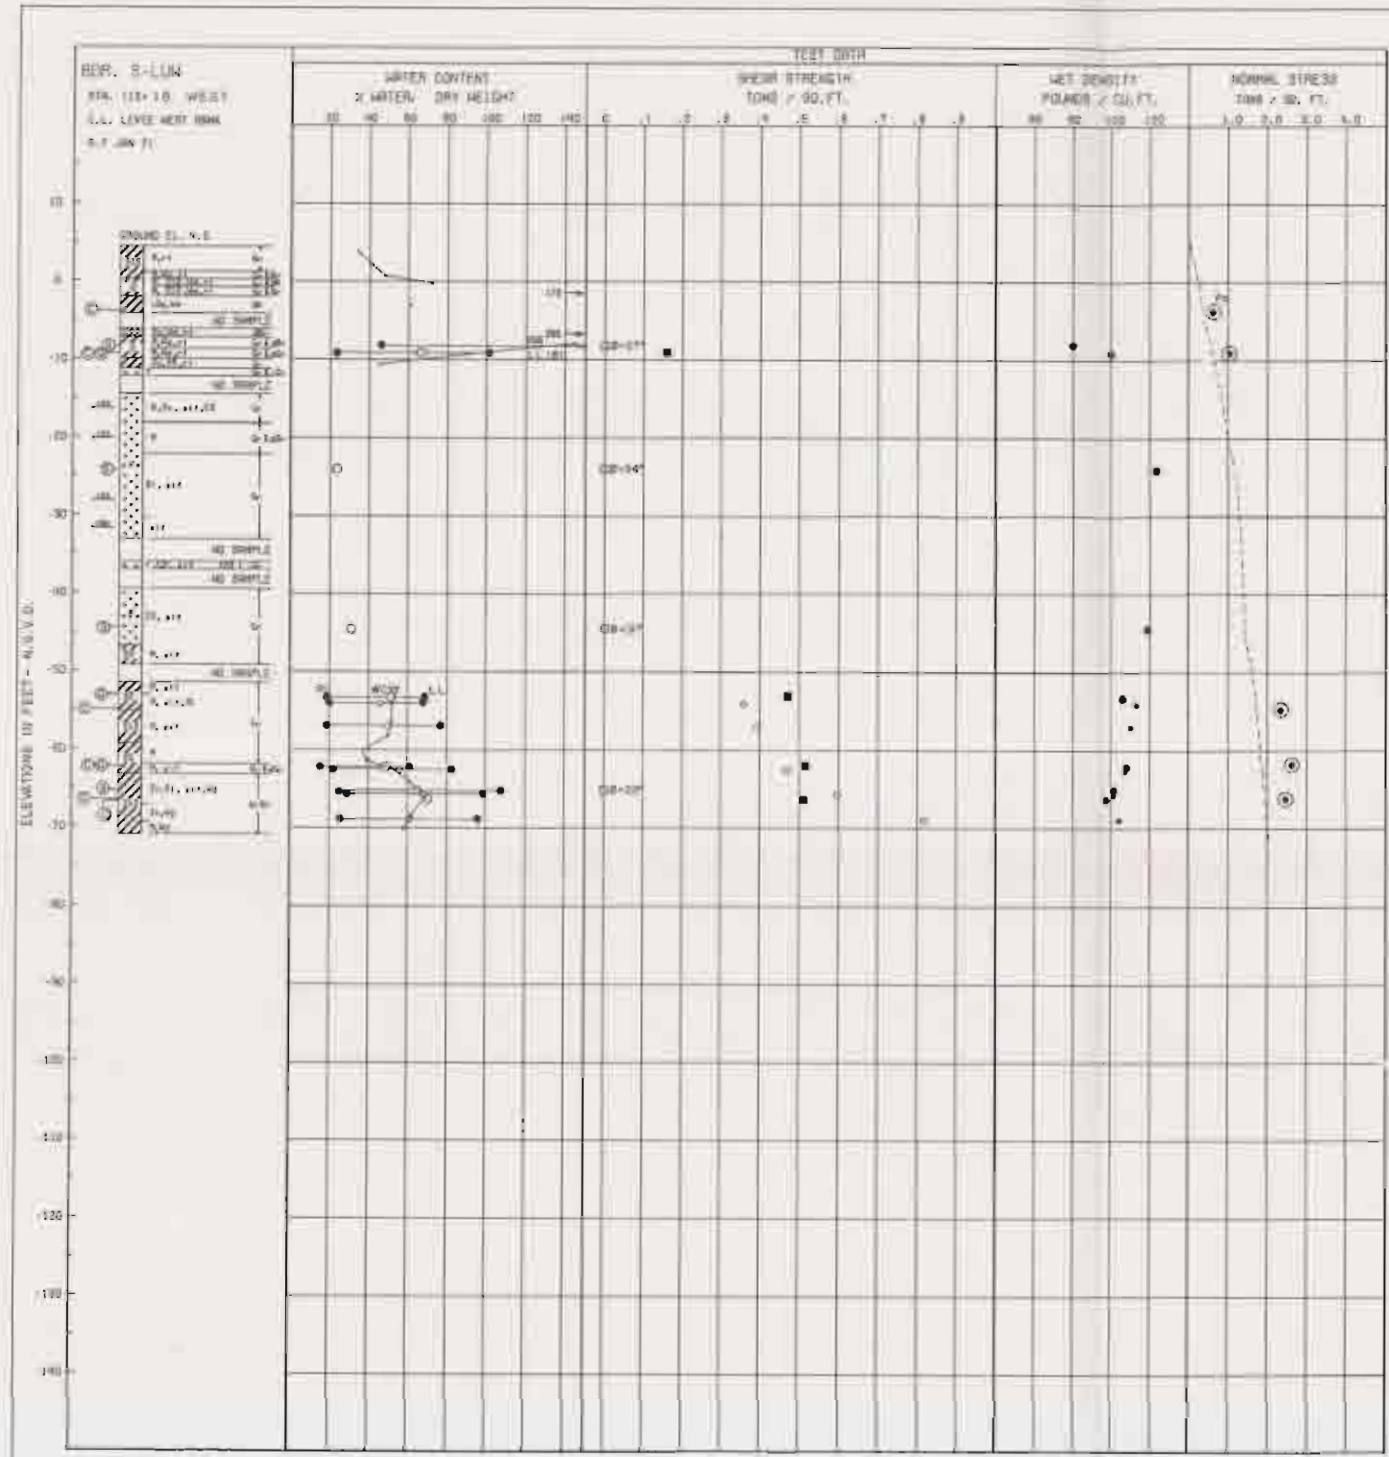

BORING NO.	ELEVATION		TYPE	STRENGTH		CLASS
	NO.	EL.		$\frac{c}{\sigma}$	C - TSP	
1	1	-8.1	Q	0	0.16	CH
	2	-33.4		0	0.47	CH
	3	-62.1		0	0.22	CH
	4	-66.3		0	0.51	CH
5	5	-8.2	S	27	0	CH
	6	-24.1		34	0	SM
	7	-44.6		25	0	SM
	8	-65.2		22	0	CH

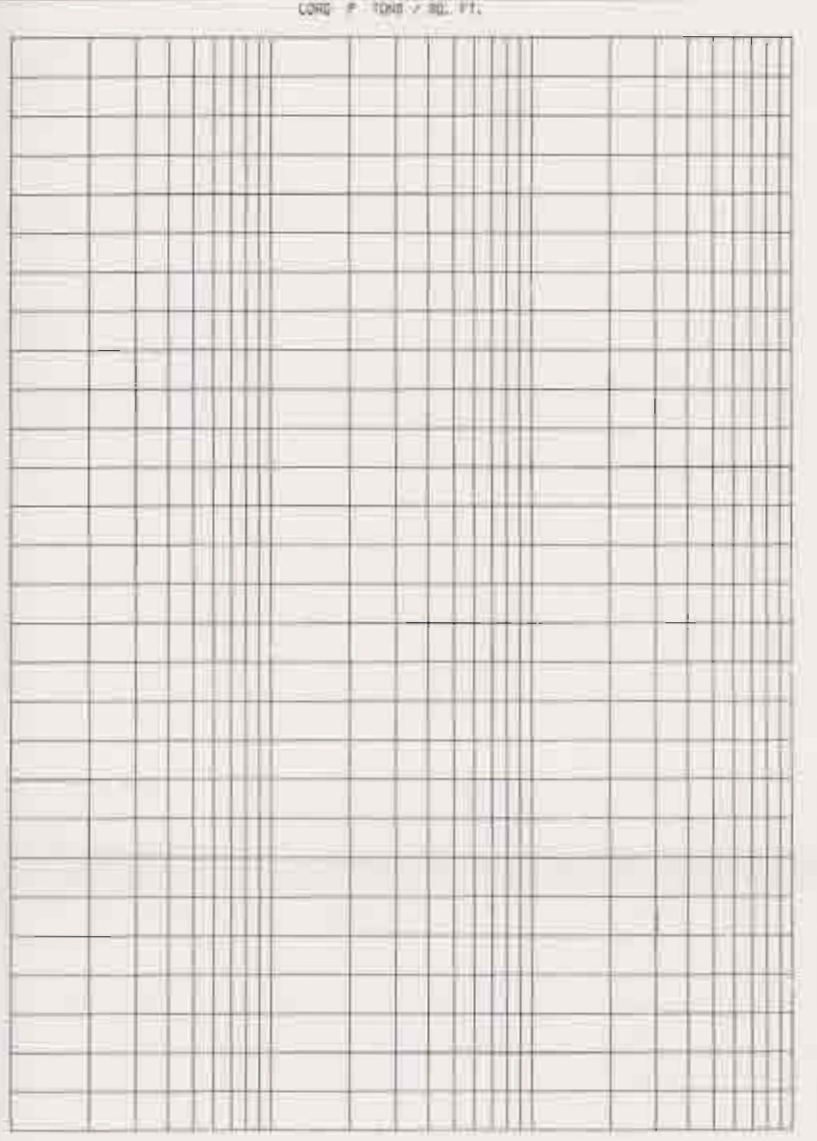





○ - U.C. UNCONSOLIDATED COMPRESSION TEST
 ■ - U.C. UNCONSOLIDATED - UNDRAINED SHEAR TEST
 ▲ - U.C. CONSOLIDATED - UNDRAINED SHEAR TEST
 □ - U.C. CONSOLIDATED - DRAINAGE SHEAR TEST
 BORINGS WERE TAKEN WITH 4.5 INCH DIAMETER
 STEEL TUBE PISTON TYPE SAMPLER
 FOR SQU. BOREHOLE LOGGING SEE PLATE W
 FOR LOCATION OF BORINGS SEE PLATES W-16

LAKE PONTCHARTRAIN, LA. AND VICINITY
 NEW LEVEL PLAN
 DESIGN MEMORANDUM NO. 29A - GENERAL DESIGN
 LONDON AVE. OUTFALL CANAL
 ORLEANS PARISH


UNDISTURBED BORING NO. 5-LUW

U.S. ARMY ENGINEER DISTRICT, NEW ORLEANS
 CORPS OF ENGINEERS
 DATE: SEPT 1968 FILE NO: H-2-30226

BOR. 4-LUG
 STA. 14+88 EAST B/L
 LONDON WYF CANAL
 4-7 JUNE 1984
 GROUND EL. -1.9

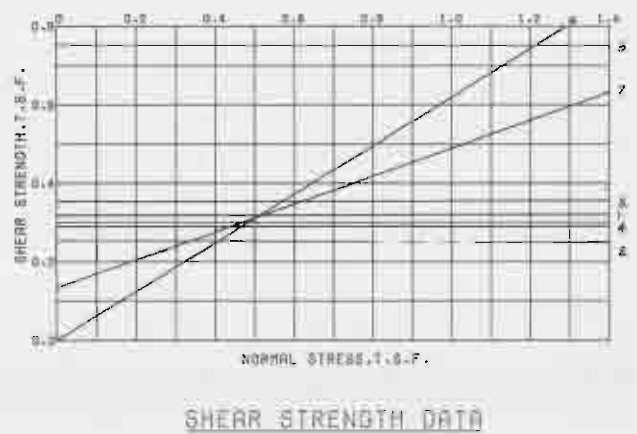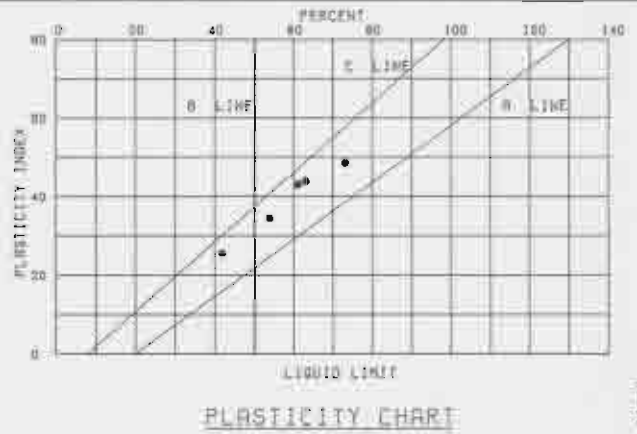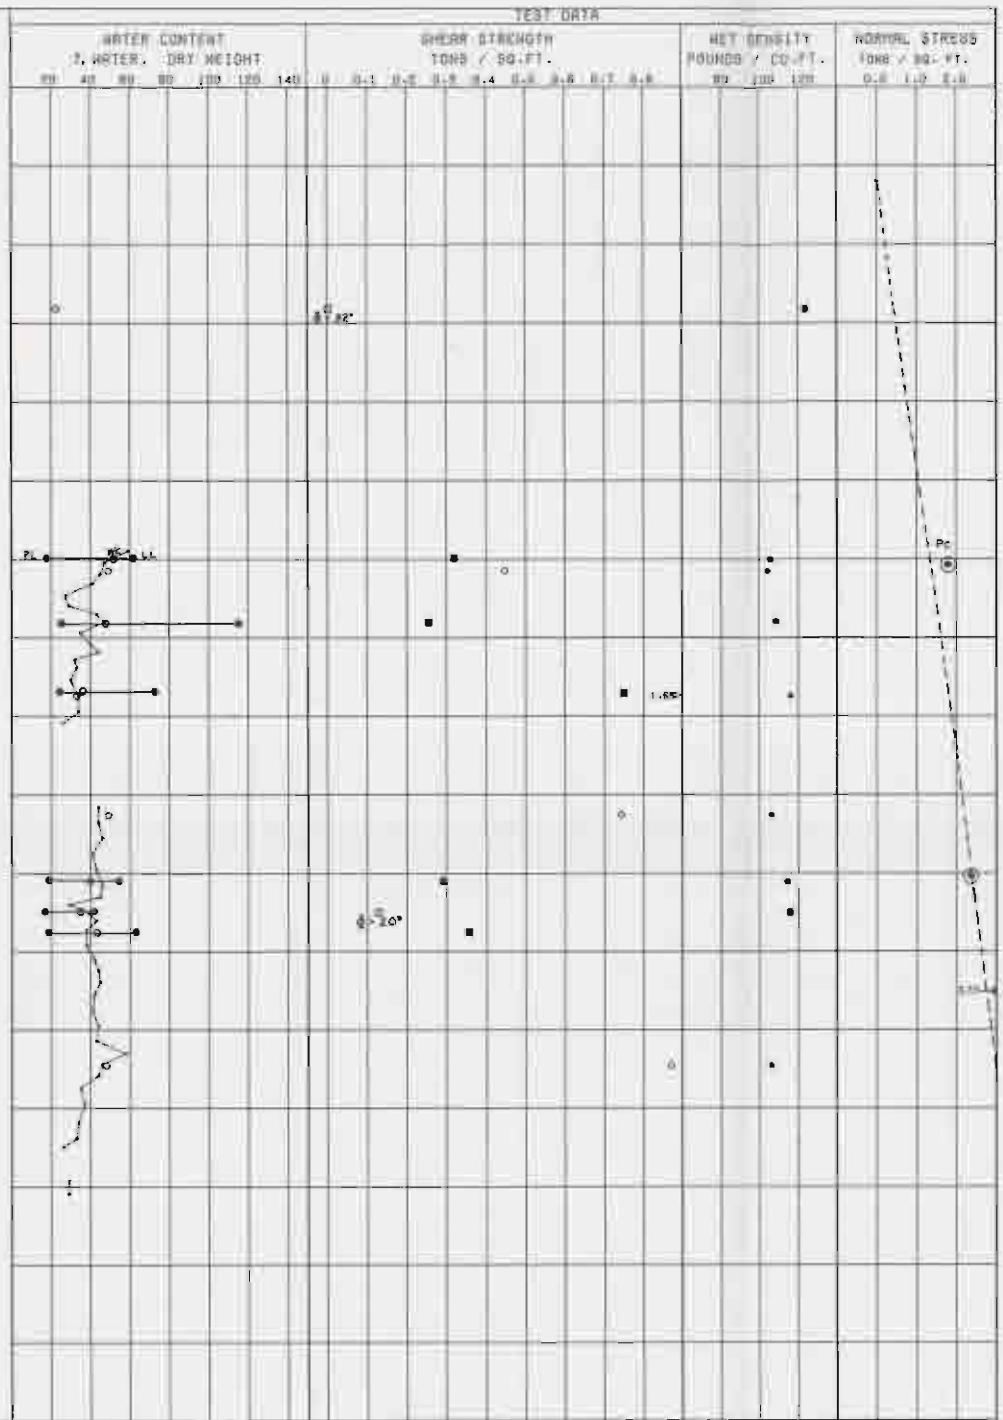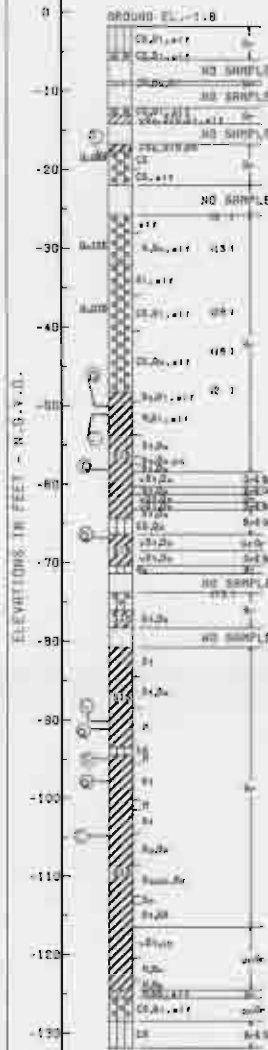

ENVELOPE	TYPE	STRENGTH	CLASS
1	-50L	0* 0.24	CH
2	-55L	0* 0.27	CH
3	-67L	0* 0.75	CH
4	-91L	0* 0.24	CH
5	-97L	0* 0.30	CH
6	-102L	32* 0.0	SM
7	-150L	20* 0.18	CL

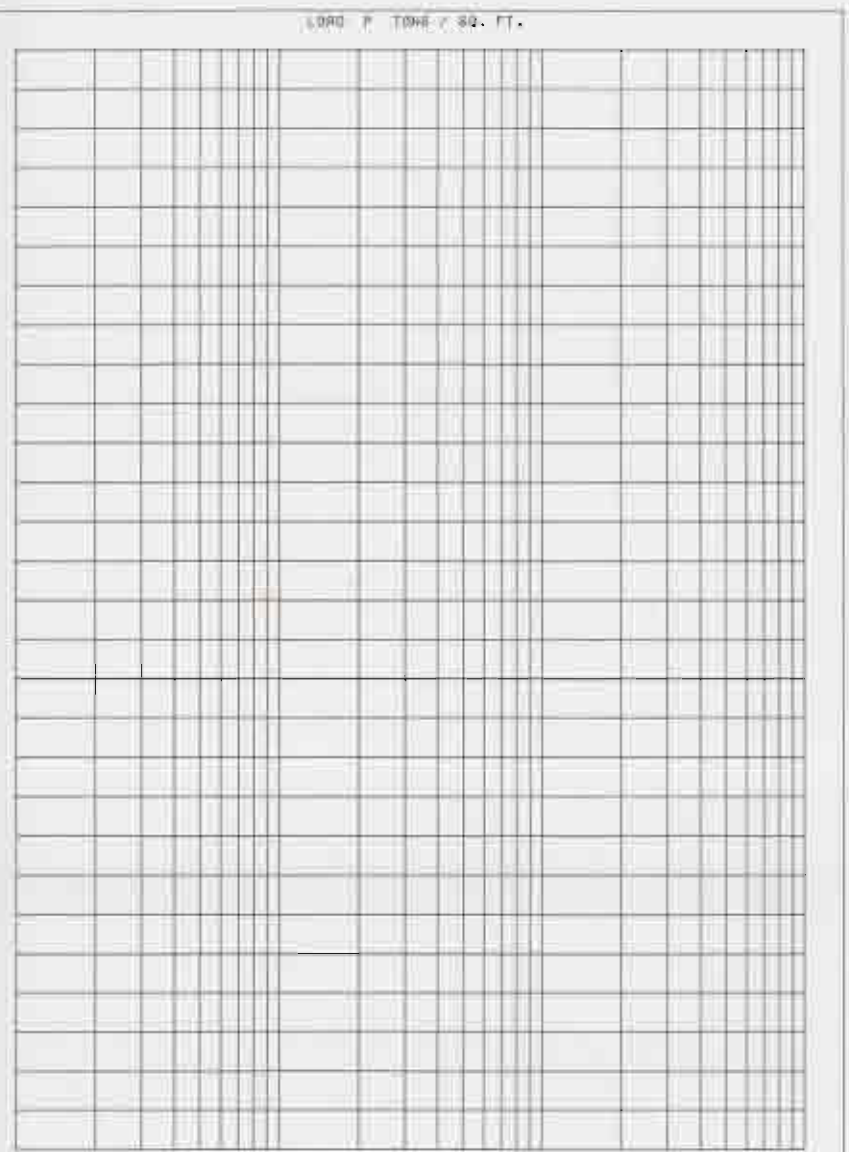


- - (UC) UNCONSOLIDATED - UNIMAGED SHEAR TEST
 - - (UC) UNCONSOLIDATED - UNIMAGED SHEAR TEST
 - ▲ - (C) CONSOLIDATED - UNIMAGED SHEAR TEST
 - - (C) CONSOLIDATED - UNIMAGED SHEAR TEST
- BORINGS WERE TAKEN WITH 4.5 INCH DIAMETER
 STEEL TUBE PISTON TYPE SAMPLER
 FWP SOIL BORING LOGGING AND PLATE # 8
 FOR LOCATION OF BORING SEE PLATES 4-11

LAKE PONTCHARTRAIN, LA. AND VICINITY
 HIGH LEVEL PLAN
 DESIGN MEMORANDUM NO. 15A - GENERAL DESIGN
 LONDON AVE. OUTFALL CANAL
 ORLEANS PARISH



UNDISTURBED BORING NO. 4-LUG

U.S. ARMY ENGINEER DISTRICT, NEW ORLEANS
 CORPS OF ENGINEERS
 DATE: SEPT. 1984 FILE NO. W-2-50288


BOR. 3-LUG
 STA. 144+80 WEST
 30 FT. DIA. VIBRO LAYER C/L
 2-11 MAY 1954
 GROUND EL. 4.0

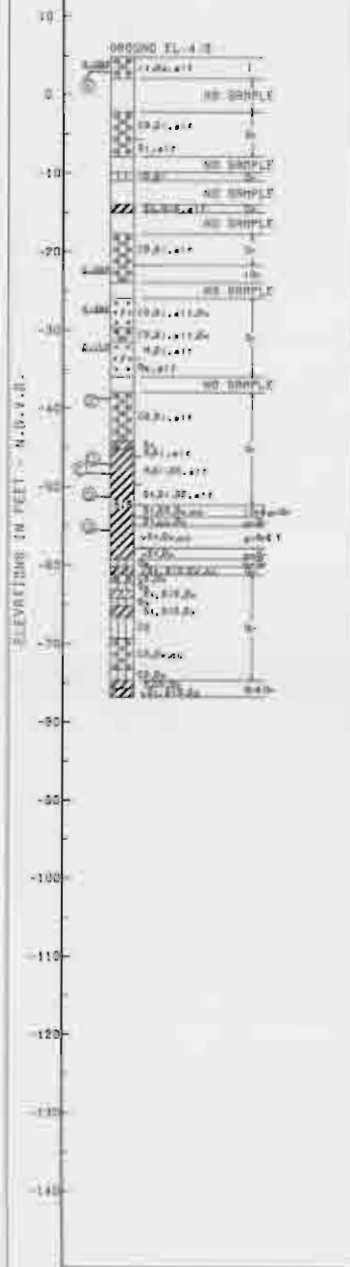

ELEVATION (FEET)	TEST DATA																					
	WATER CONTENT % WATER, DRY WEIGHT			SHEAR STRENGTH TONS / SQ. FT.			NET DENSITY POUNDS / CU. FT.			NORMAL STRESS TONS / SQ. FT.												
	20	40	60	80	100	120	140	0	0.1	0.2	0.3	0.4	0.5	0.6	0.7	0.8	40	700	100	0.0	1.0	2.0
0																						
10																						
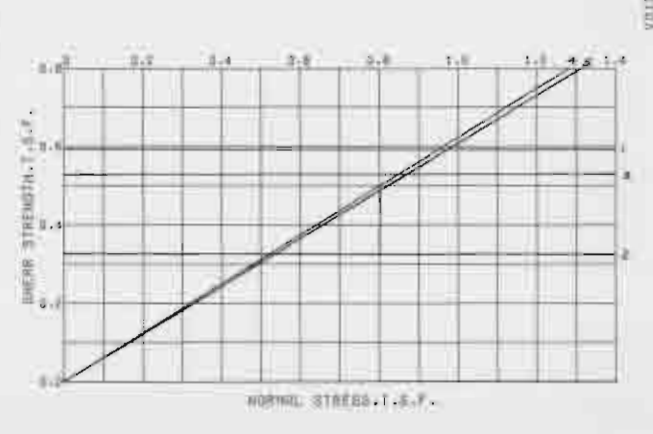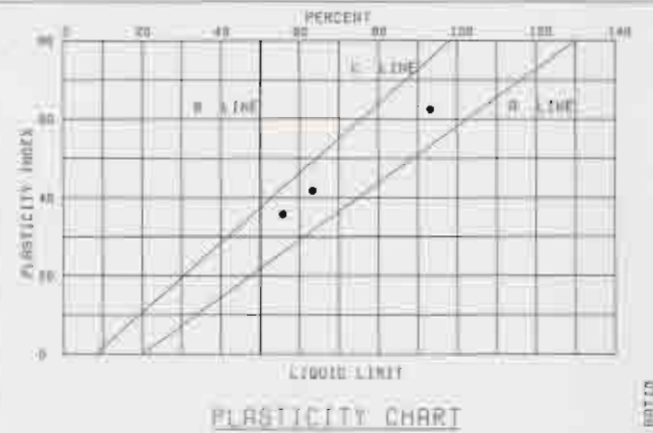

ELEV. (FEET)	TYPE	STRENGTH		CLASS
		σ	c - τ	
1	U	0'	0.57	CU
2	U	0'	0.32	CU
3	U	0'	0.33	CU
4	S	32'	0.0	SM
5	S	31'	0.0	SM

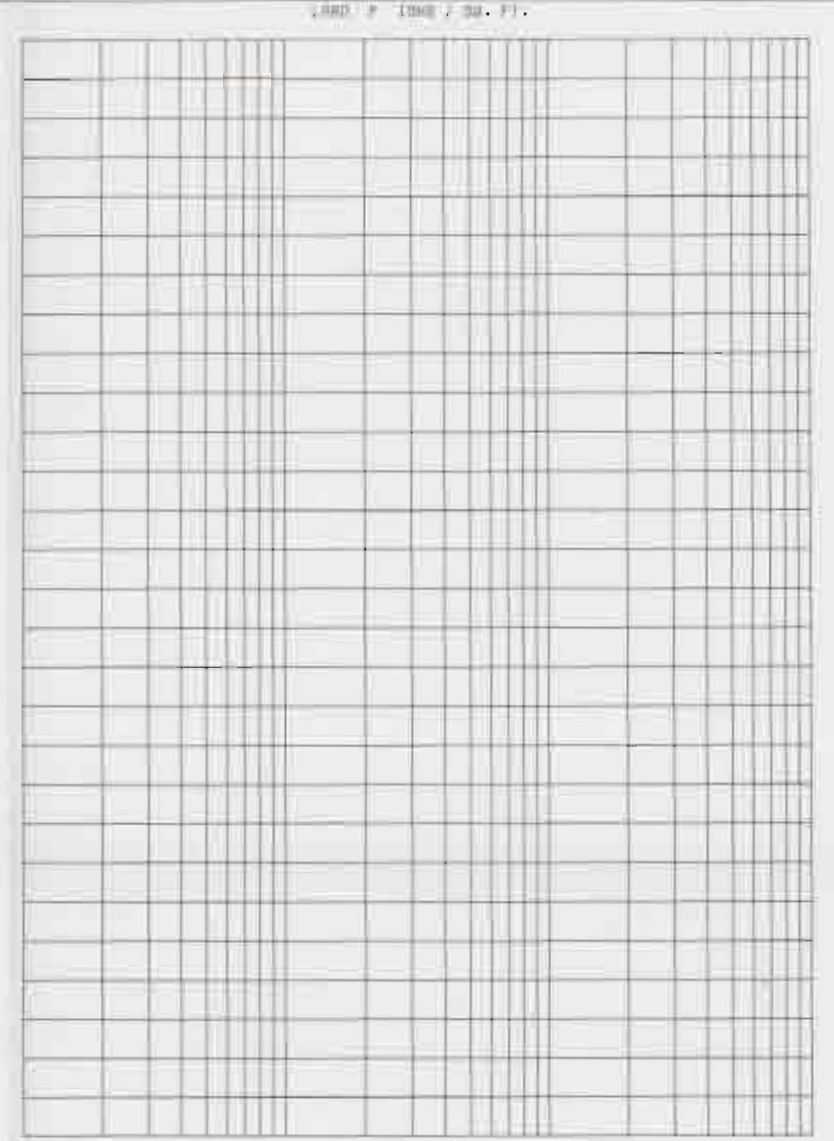

CONSOLIDATION DATA





○ - (UC) UNCOMPRESSED COMPRESSION TEST
 ● - (U) UNCONSOLIDATED - UNDRAINED SHEAR TEST
 ▲ - (C) CONSOLIDATED - UNDRAINED SHEAR TEST
 □ - (C) CONSOLIDATED - DRAINAGE SHEAR TEST

WAXING WERE THICK WITH 8 INCH DIAMETER
 STEEL TUBE PISTON TYPE SAMPLES
 FOR SOIL WAXING LOGS SEE PLATE 14
 FOR LOCATION OF BORING SEE PLATES 14-16


LAKE PONTCHARTRAIN, L.A. AND VICINITY
 HIGH LEVEL PLAN
 DESIGN MEMORANDUM NO. 3A - GENERAL DESIGN
 LONDON AVE. OUTFALL CANAL
 ORLEANS PARISH

UNDISTURBED BORING NO. 3-LUG

U.S. ARMY ENGINEER DISTRICT, NEW ORLEANS
 CORPS OF ENGINEERS
 DATE: SEPT. 1954 FILE NO. D'E-30388

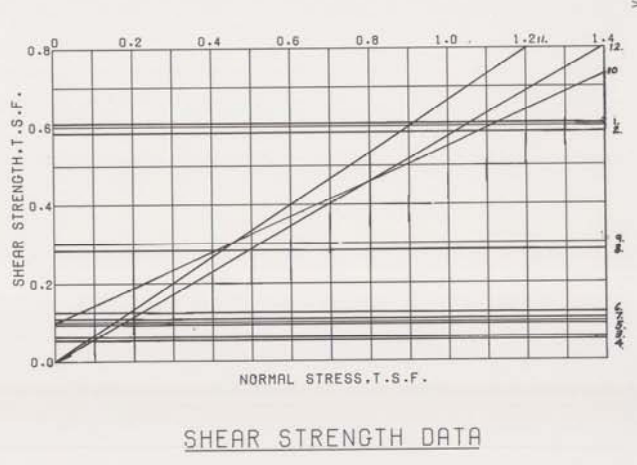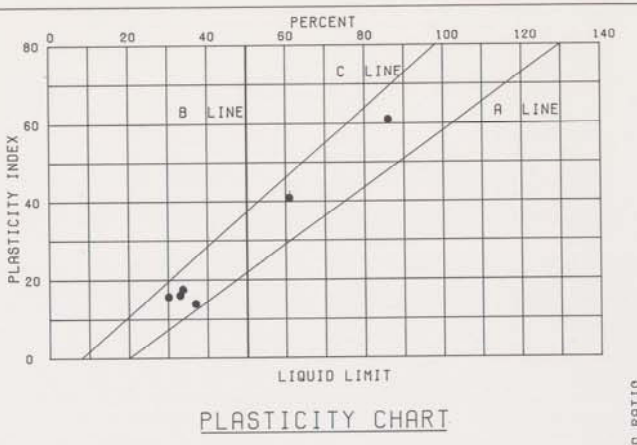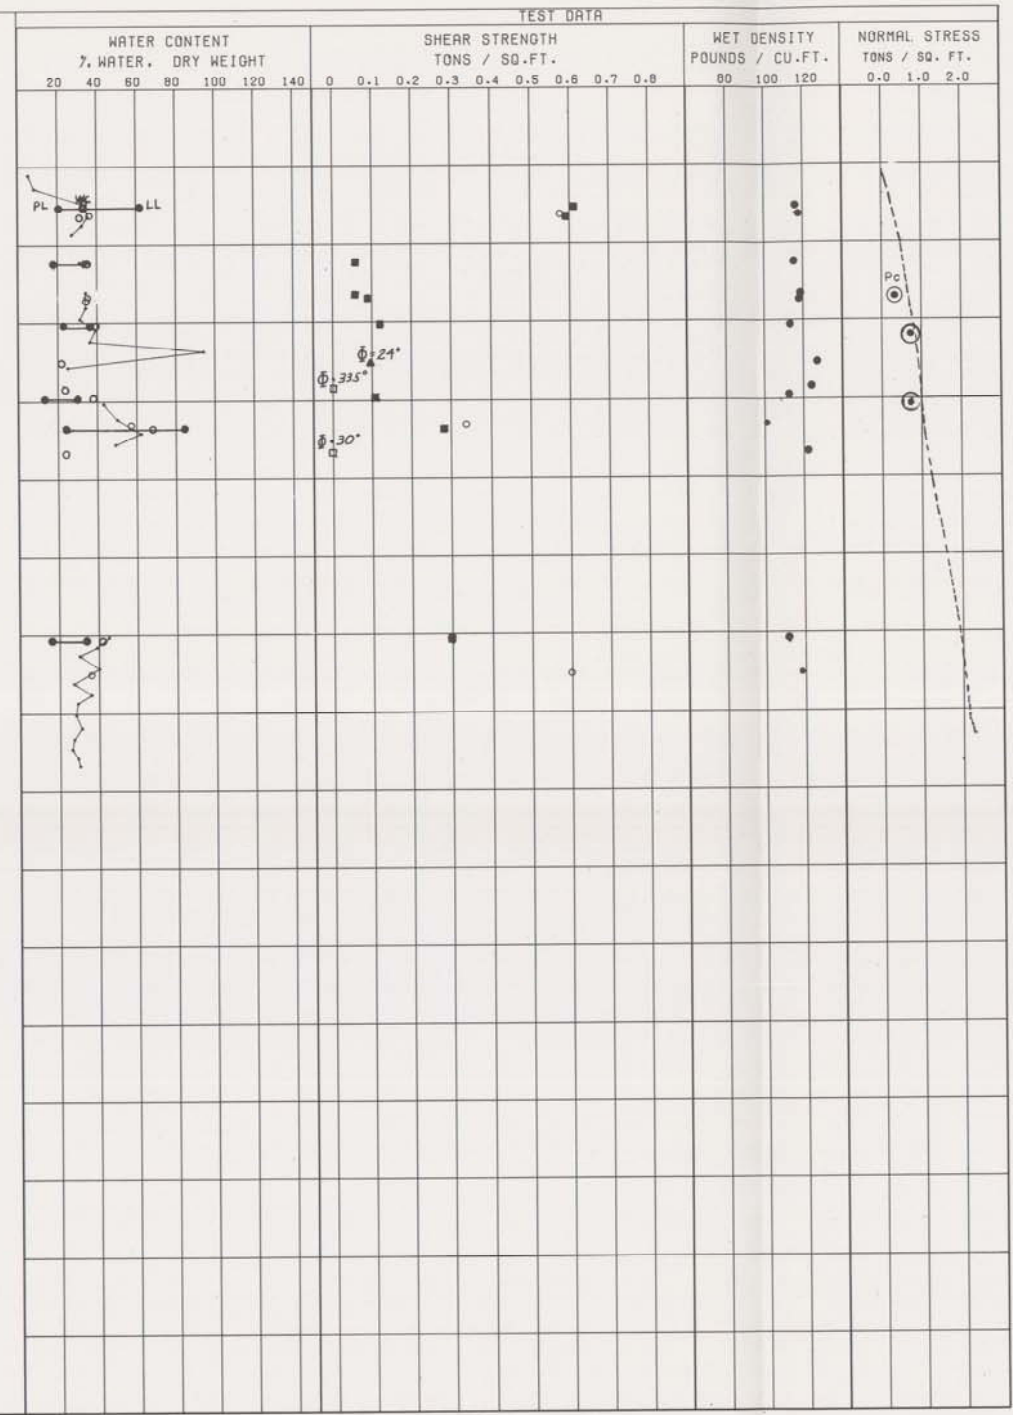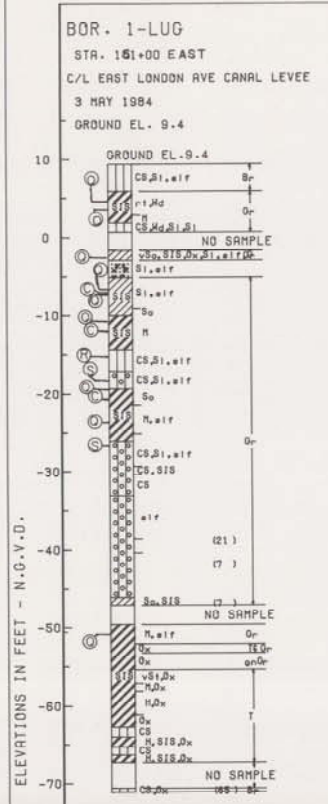

ENVELOPE NO.	EL.	TYPE	STRENGTH		CLASS
			ϕ	C - TSF	
1	4.7	Q	0°	0.61	CH
2	3.6	Q	0°	0.59	CH
3	-2.4	Q	0°	0.06	CL
4	-6.4	Q	0°	0.053	ML
5	-7.1	Q	0°	0.095	ML
6	-10.2	Q	0°	0.125	CL
7	-19.9	Q	0°	0.105	CL
8	-23.7	Q	0°	0.285	CH
9	-50.6	Q	0°	0.30	CL
10	-15.1	R	24°	0.1	ML
11	-18.8	S	33.5°	0.0	ML
12	-24.9	S	30°	0.0	SM

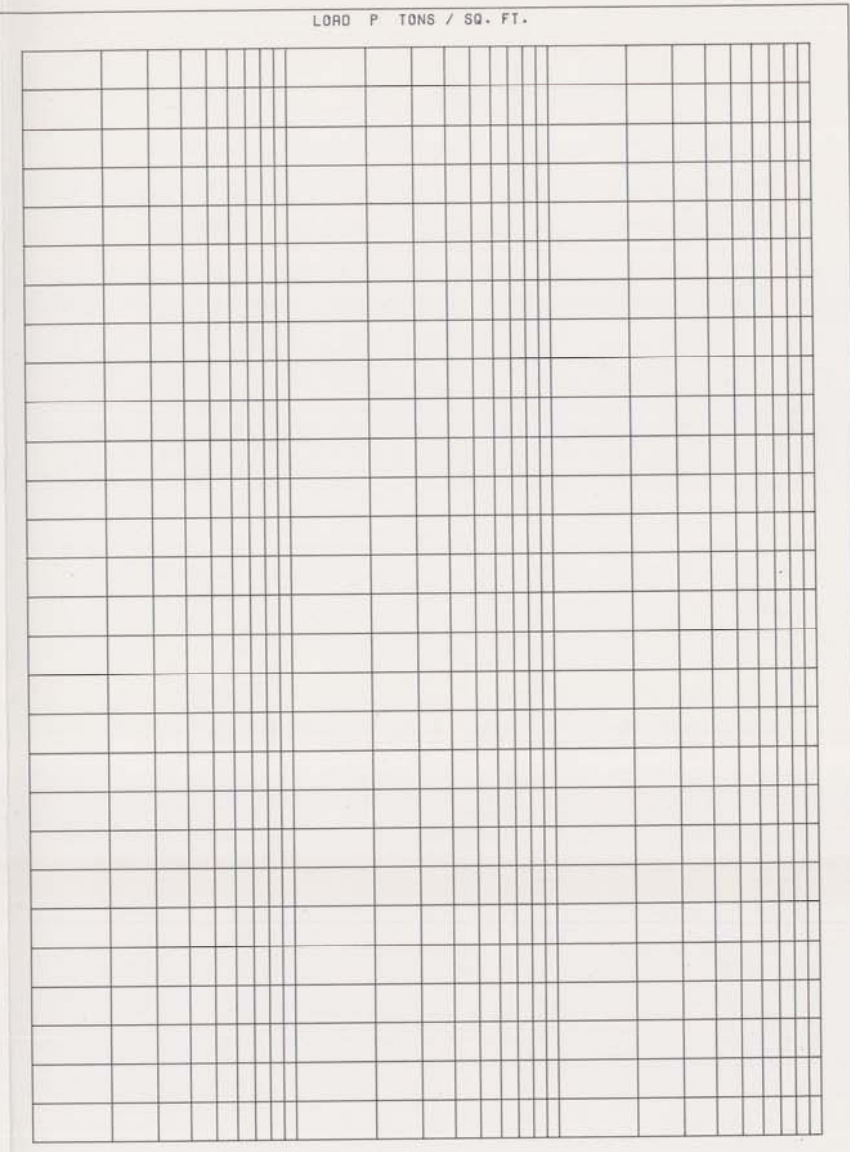

CONSOLIDATION DATA





- - (UC) UNCONFINED COMPRESSION TEST
 - - (Q) UNCONSOLIDATED - UNDRAINED SHEAR TEST
 - ▲ - (R) CONSOLIDATED - UNDRAINED SHEAR TEST
 - - (S) CONSOLIDATED - DRAINED SHEAR TEST
- BORINGS WERE TAKEN WITH A 5 INCH DIAMETER STEEL TUBE PISTON TYPE SAMPLER
 FOR SOIL BORING LEGEND SEE PLATE A
 FOR LOCATION OF BORING SEE PLATES 14-16

LAKE PONTCHARTRAIN, LA. AND VICINITY
 HIGH LEVEL PLAN
 DESIGN MEMORANDUM NO. 19A - GENERAL DESIGN
 LONDON AVE. OUTFALL CANAL
 ORLEANS PARISH


UNDISTURBED BORING NO. 1-LUG

U.S. ARMY ENGINEER DISTRICT, NEW ORLEANS
 CORPS OF ENGINEERS
 DATE: SEPT. 1988 FILE NO. H-2-30288

BOR. 6-LUE
 STA. 1541 68 EAST
 1/2 MILE OF LEVEE
 4 NOV 70
 GROUND EL. 4.2

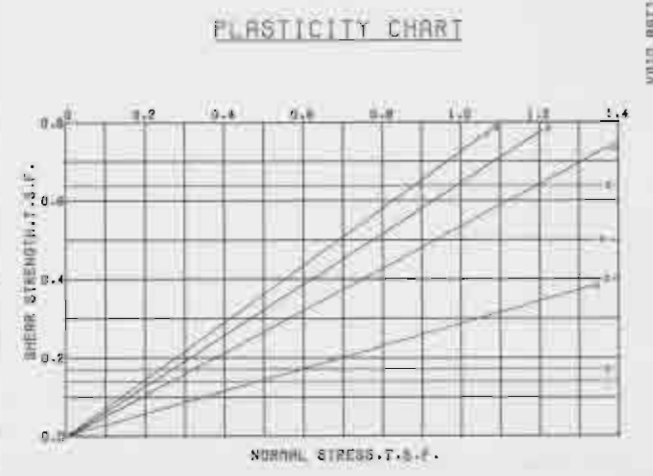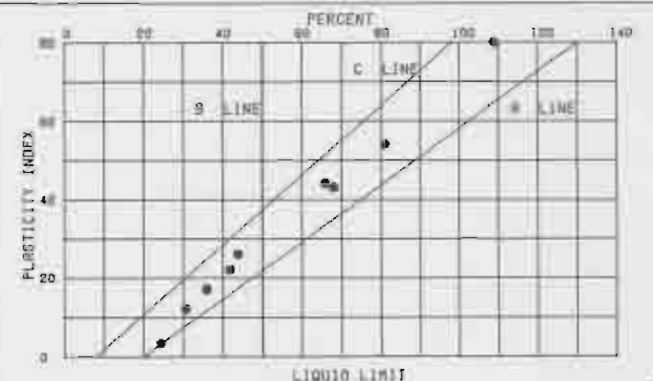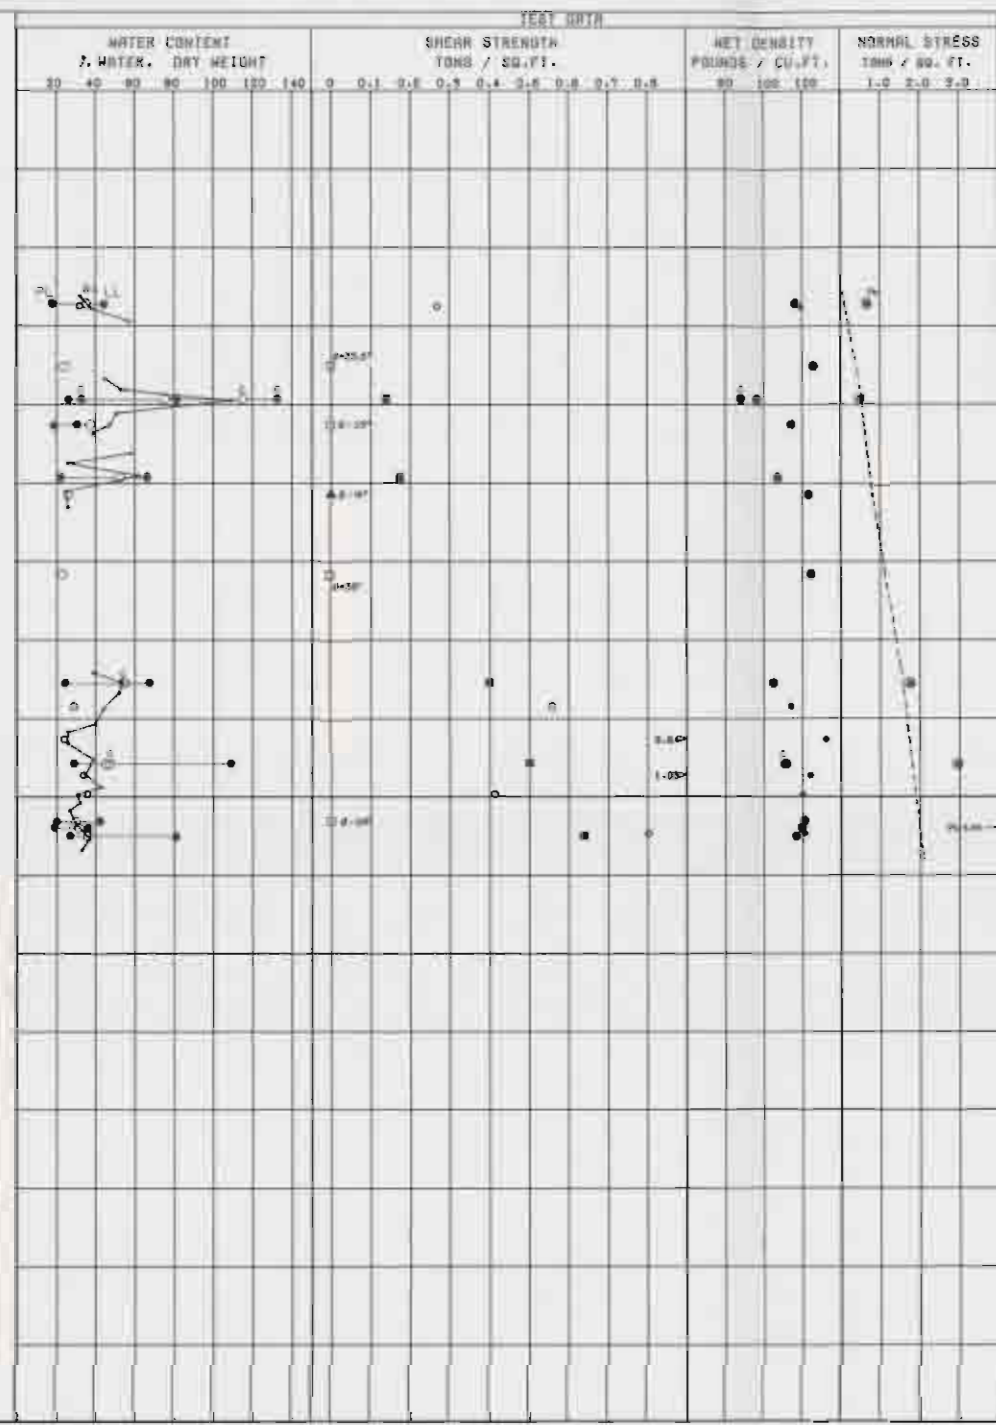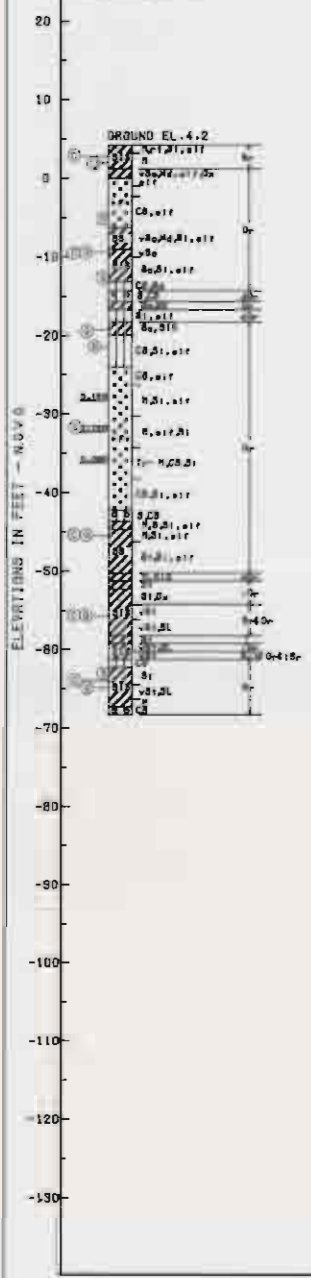

SAMPLER NO.	EL.	TYPE	STRENGTH		CLASS
			\bar{c}	$c - 1.5\sigma$	
1	0.0	U	0.14		A
2	0.0	U	0.17		A
3	-15.5	O	0.40		SM
4	15.8	O	0.50		SM
5	25.0	I	0.66		S
6	31.4	P	0.7		SP
7	40.0	I	0.50		SM
8	48.8	I	0.7		CL
9	51.8	P	0.7		SM
10	61.5	I	0.7		CL
11	71	O	0.66		SM

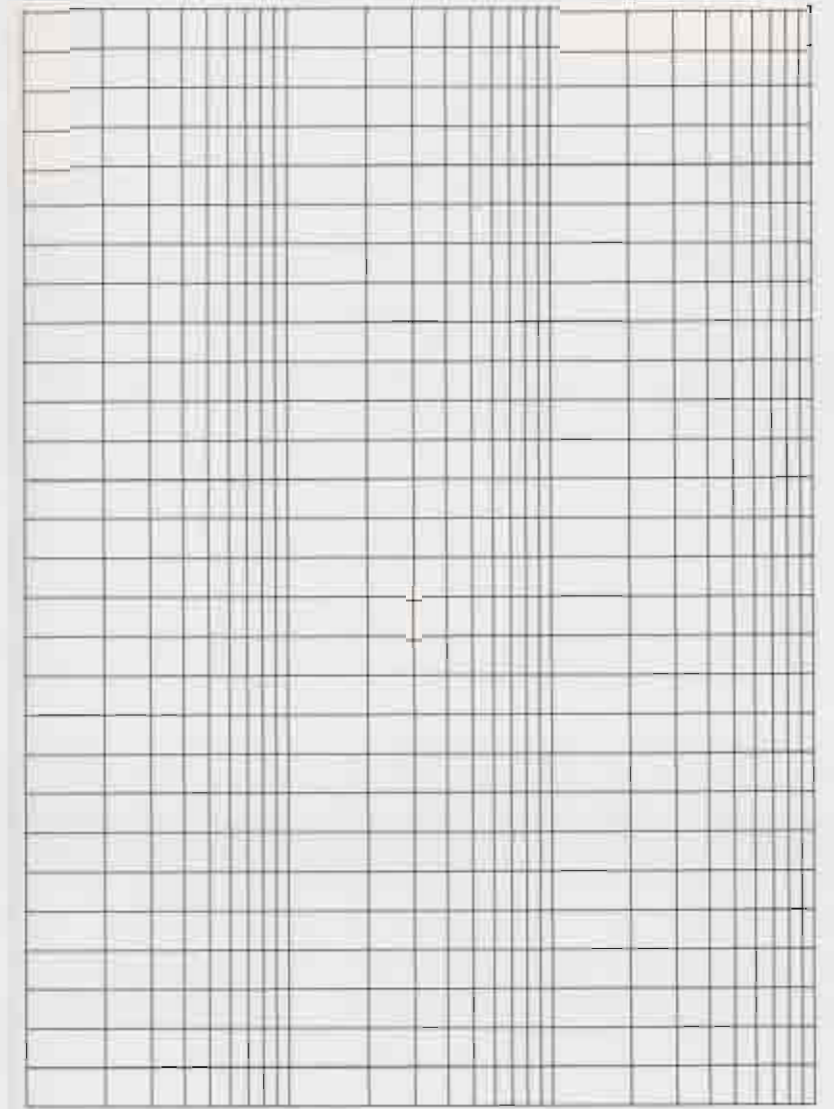

CONSOLIDATION DATA





○ - (UC) UNCONFINED COMPRESSION TEST
 ■ - (Q) UNCONSOLIDATED - UNDRAINED SHEAR TEST
 ▲ - (P) CONSOLIDATED - UNDRAINED SHEAR TEST
 □ - (C) CONSOLIDATED - DRAINED SHEAR TEST
 BORING MADE WITH A 5 INCH DIAMETER
 STEEL TUBE PISTON TYPE SAMPLER
 FOR DEPTH BORING LOGGING SEE PLATE 11
 FOR LOCATION OF BORING SEE PLATES 10-12

LAKE PONCHARTRAIN, LA. AND VICINITY
 HIGH LEVEL PLAN
 DESIGN MEMORANDUM NO. 15A - GENERAL DESIGN
 LONDON AVE. OUTFALL CANAL
 ORLEANS PARISH


UNDISTURBED BORING NO. 6-LUE

U.S. ARMY ENGINEER DISTRICT, NEW ORLEANS
 CIVIL ENGINEERS
 DATE: SEPT. 1966 FILE NO. H-2-30261

BOR. 1-ULP
 200 FT. S.E. OF BRIDGE AT CORN.
 10E OF LEVEE
 2D-22 APR 75
 WATER TABLE EL. 0.2 FT.
 (-) STA. (D&T 48 WEST)

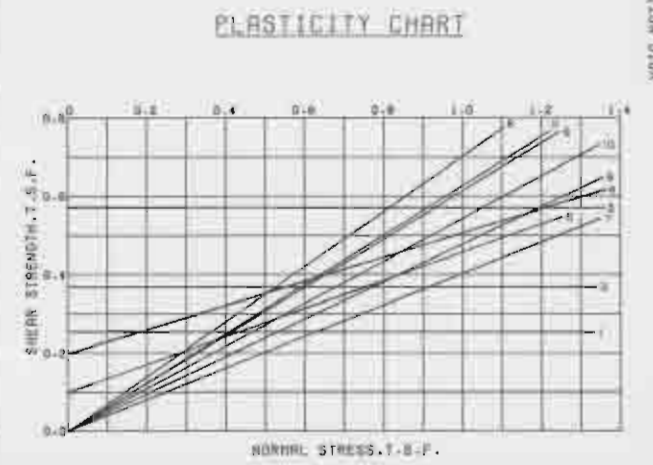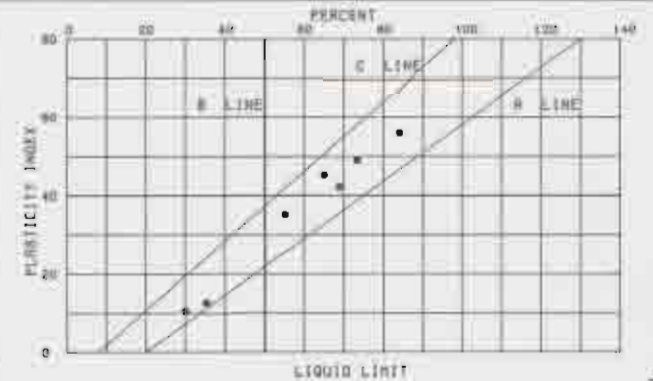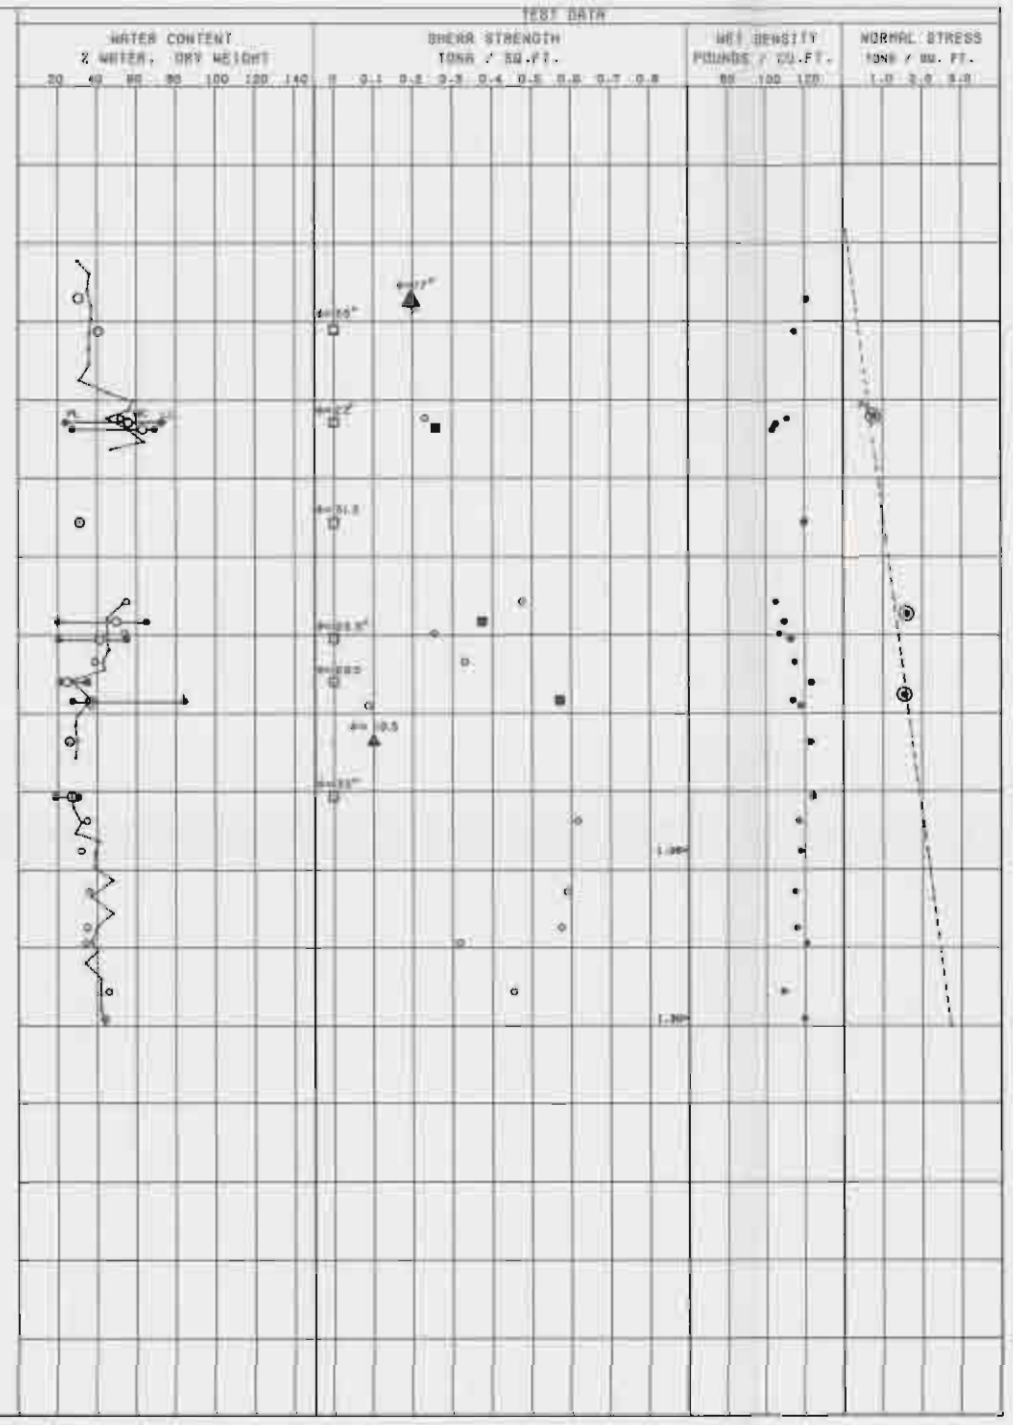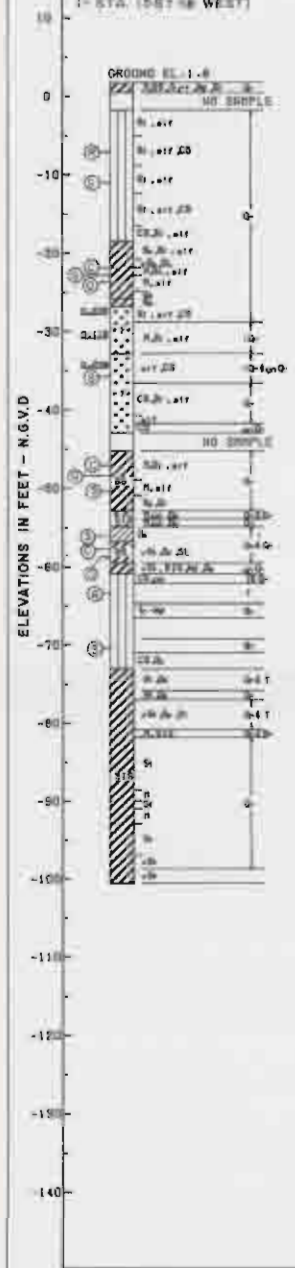

ENVELOPE	TYPE	STRENGTH	CLASS
1	O	0 0.25	CH
2		0 0.37	CH
3	B	0 0.37	CH
4		17 0.20	ML
5	B	19.5 0.10	ML
6		35 0.0	ML
7	B	32 0.0	CH
8		31.5 0.0	SM
9	B	25.5 0.0	CH
10		28.5 0.0	CL
11	B	32 0.0	CL

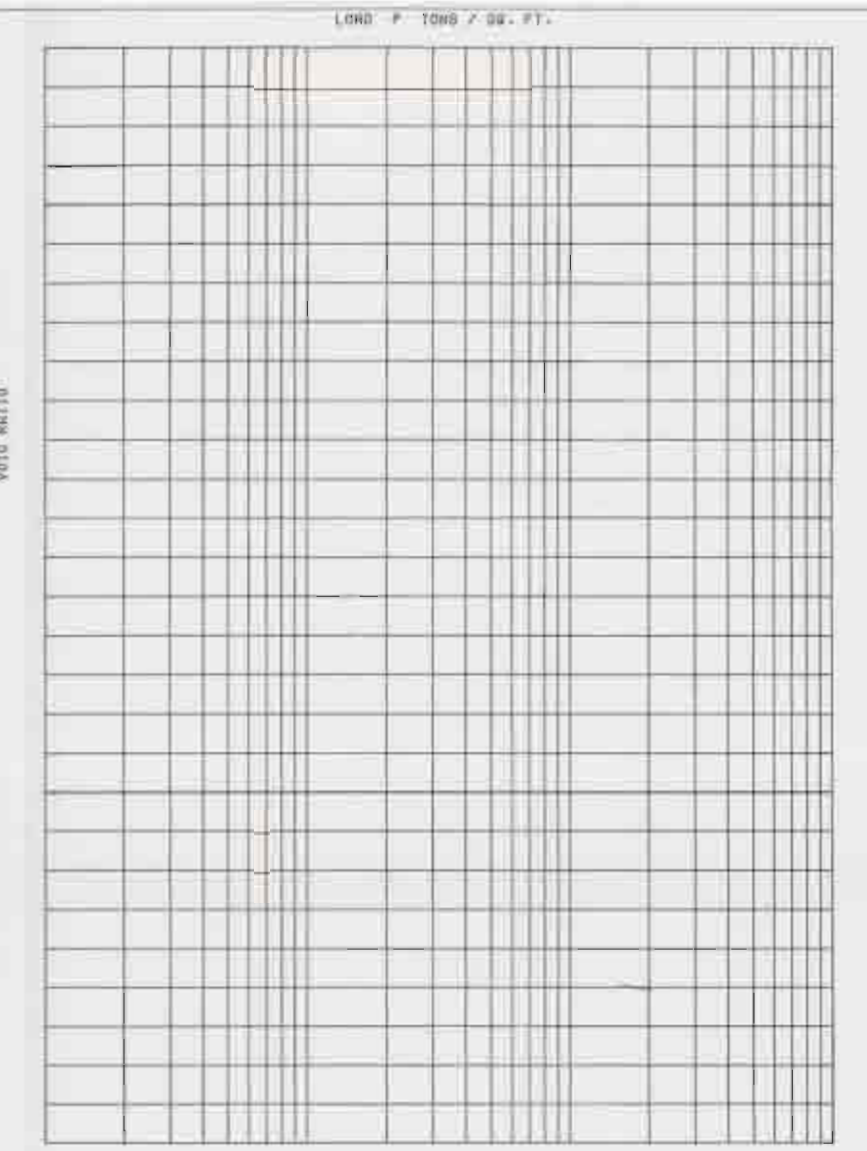


O - (UC) UNCONFINED COMPRESSION TEST
 B - (Q) UNCONSOLIDATED - UNDRAINED SHEAR TEST
 A - (R) CONSOLIDATED - UNDRAINED SHEAR TEST
 □ - (S) CONSOLIDATED - DRAINED SHEAR TEST
 BORINGS WERE TAKEN WITH A 5 INCH DIAMETER
 STEEL TUBE PISTON TYPE SAMPLER
 FOR 2014 BORING LOGGING SEE PLATE 4
 FOR LOCATION OF BORINGS SEE PLATE 14-0


LAKE PONCHARTRAIN, LA AND VICINITY
 R&D LEVEL PLAN
 DESIGN MEMORANDUM NO. 9A - GENERAL DESIGN
 LONDON AVE. OUTFALL CANAL
 ORLEANS PARISH
UNDISTURBED BORING NO. 1-ULP
 U.S. ARMY ENGINEER DISTRICT, NEW ORLEANS
 GROUP OF ENGINEERS
 DATE: SEPT 1969 FILE NO. W. P. 52288

BOR. 1-LUW
 STA. 0+50 WEST
 30 FT. LEFT ON TOE OF LEVEE
 10-11 FEB. 1971


ELEVATIONS IN FEET N.G.V.D.

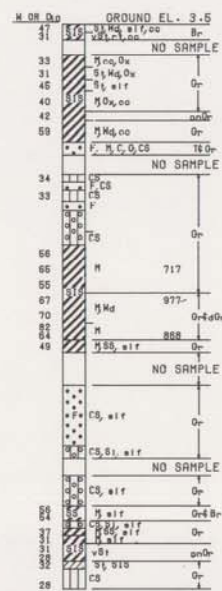


BOR. 2-LUE
 STA. 1+88 EAST
 C/L LEVEE
 16-17 FEB. 71

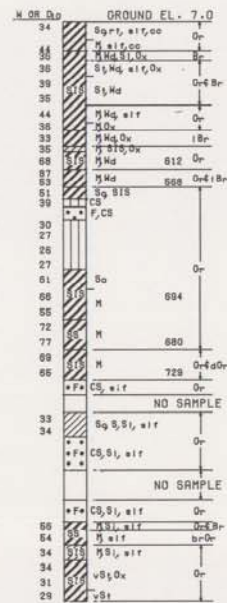


BOR. 6-LUG
 STA. 27+77 WEST
 C/L LEVEE
 25 OCT 1985

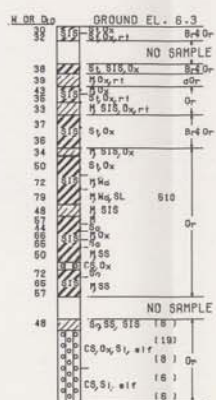


BOR. 4-LUE
 STA. 49+76 EAST
 36 FT. RT. OF WALL
 TOE OF LEVEE
 23 NOV-10 DEC 70

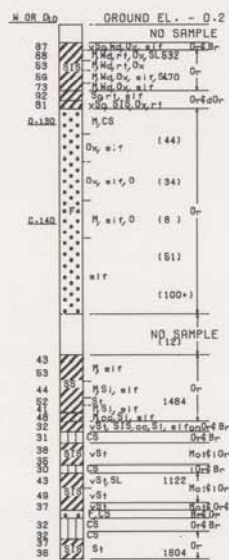


BOR. 3-LUW
 50+00 WEST
 36 FT. L.S.
 25 JAN 71

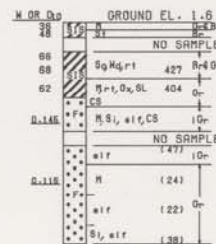

BOR. 5-LUG
 STA. 87+70 EAST
 C/L LEVEE
 24 OCT. 1985

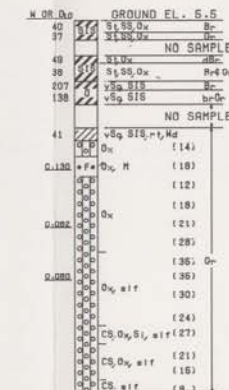


BOR. 5-LUW
 STA. 112+16 WEST
 C/L LEVEE WEST BANK
 6-7 JAN 71

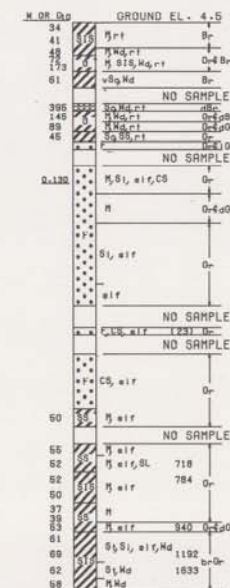

ELEVATIONS IN FEET N.G.V.D.

NOTES:
 GENERAL TYPE BORINGS OBTAINED WITH 1-7/8 IN.
 I.D. X 29 INCH SAMPLER. UNDISTURBED BORINGS
 INDICATED BY THE LETTER "U" TAKEN WITH 5 IN.
 I.D. X 4 FOOT PISTON TYPE SAMPLER.
 FOR BORING LOCATIONS SEE PLATES 14-16


LAKE PONTCHARTRAIN, LA. AND VICINITY
 HIGH LEVEL PLAN
 DESIGN MEMORANDUM NO. 19A - GENERAL DESIGN
 LONDON AVE. OUTFALL CANAL
 ORLEANS PARISH
UNDISTURBED BORING LOGS
1-LUW, 2-LUE, 6-LUG, 4-LUE,
3-LUW, 5-LUG, 5-LUW
 U.S. ARMY ENGINEER DISTRICT, NEW ORLEANS
 CORPS OF ENGINEERS
 DATE: SEPT. 1988 FILE NO. H-2-30288

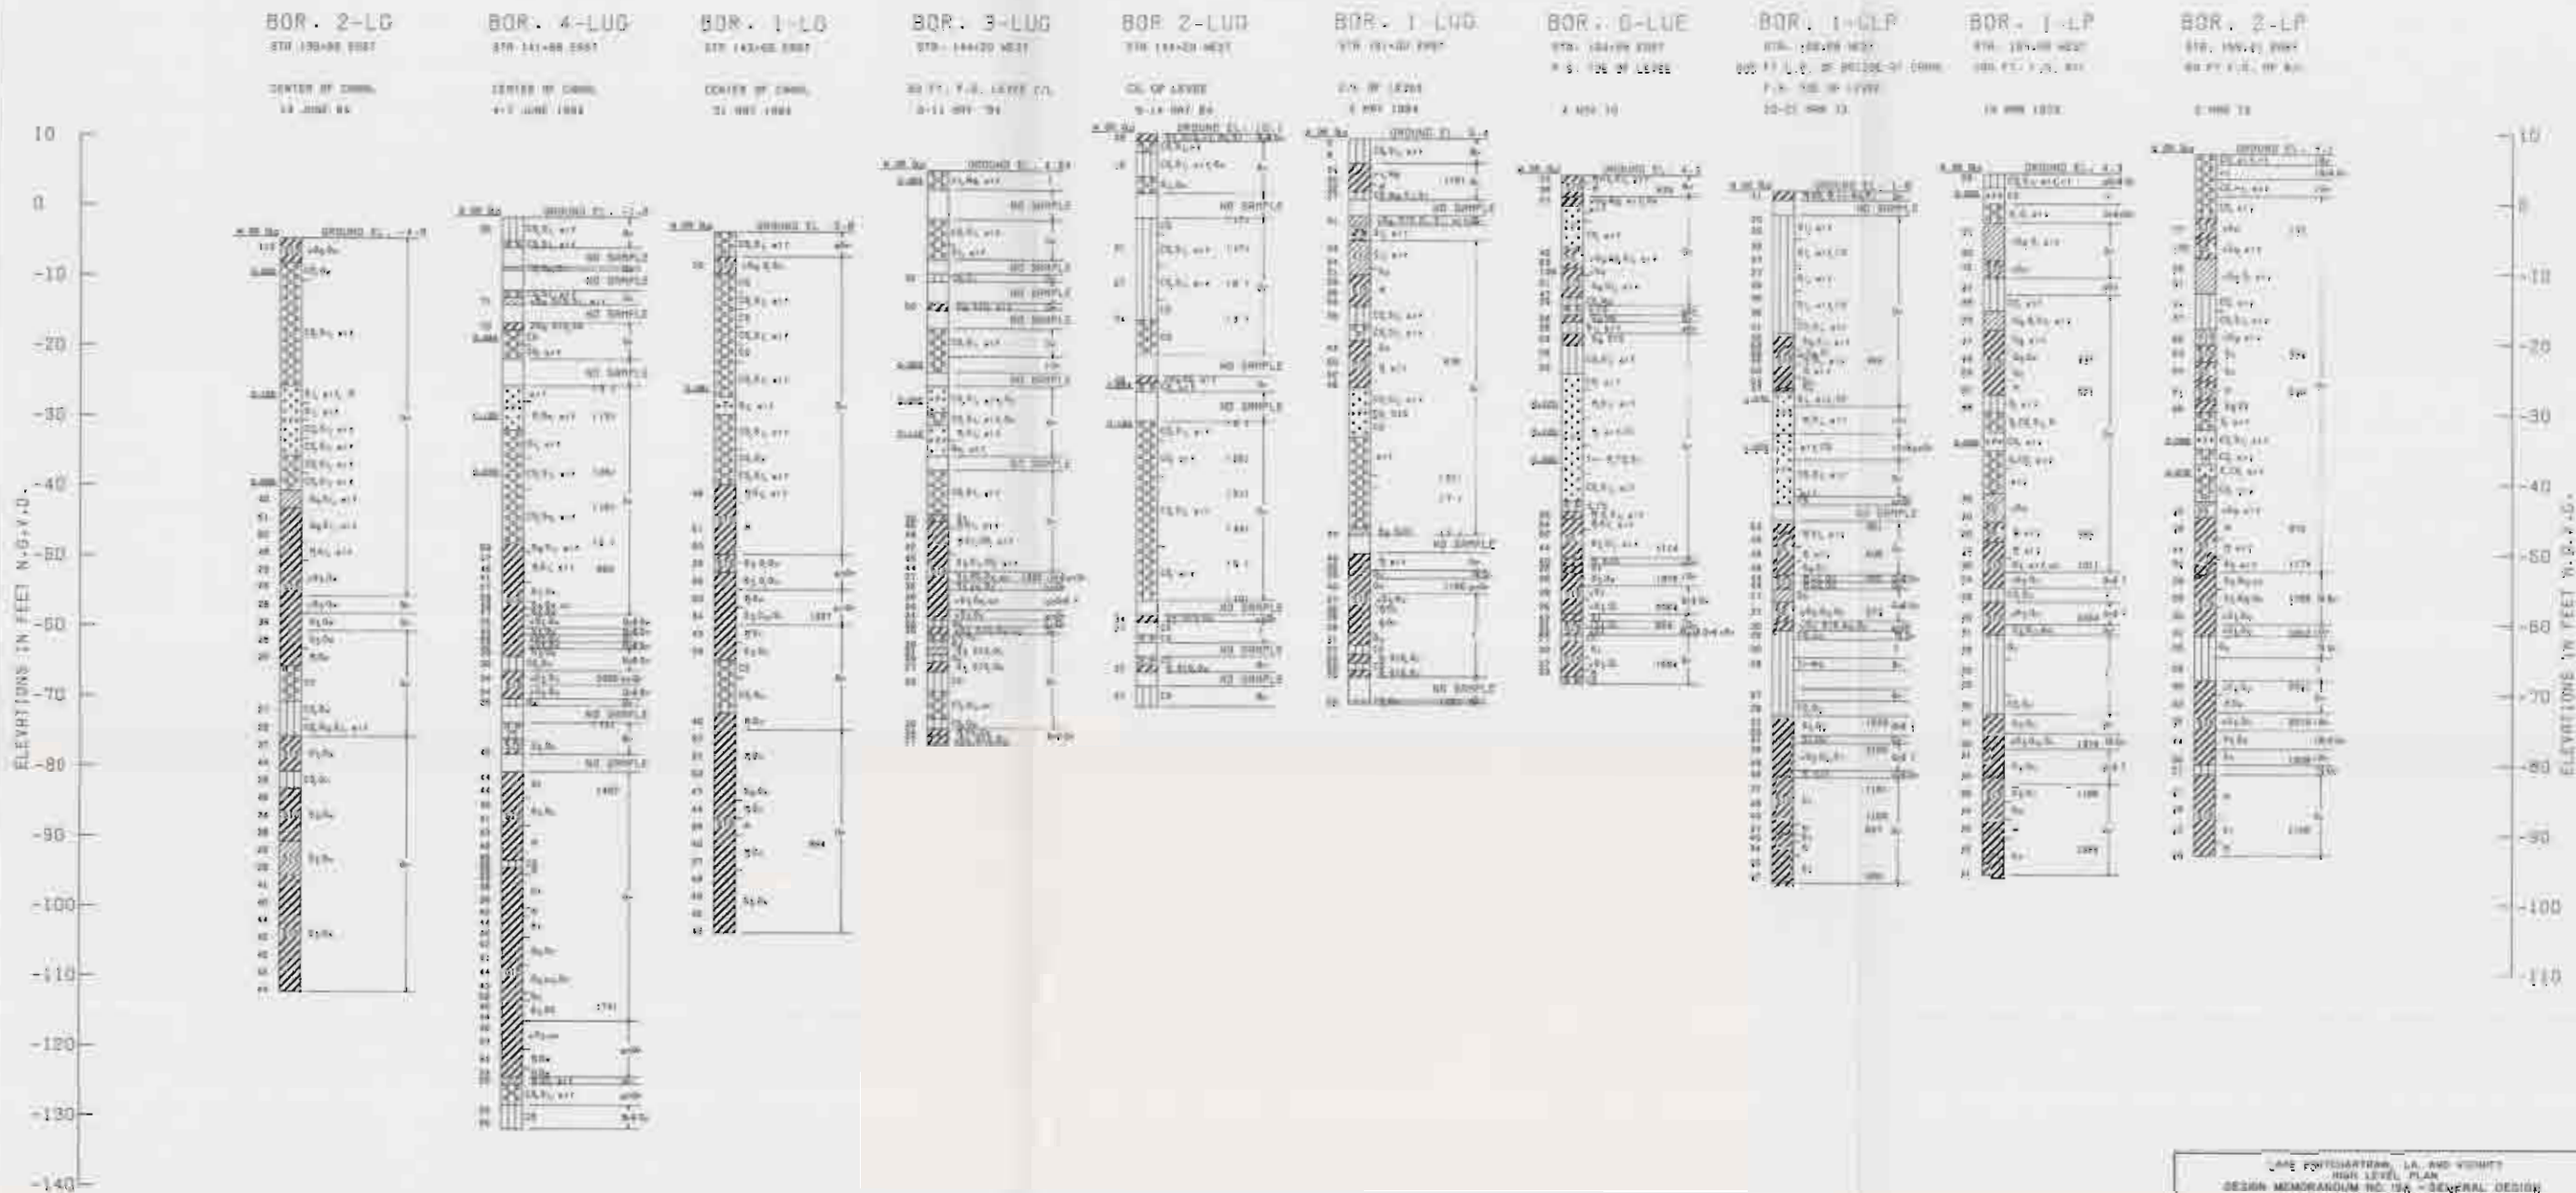

UNLESS OTHERWISE NOTED, THE BORINGS OBTAINED WITH 1-1/2 IN. O.D. X 20 INCH SAMPLER, UNDISTURBED BORINGS INDICATED BY THE LETTER "U" TAKEN WITH 5 IN. O.D. X 4 FOOT RISING TYPE SAMPLER.


LAKE CHARTRON, LA. AND VICINITY
 HIGH LEVEL PLAN
 DESIGN MEMORANDUM NO. 124 - GENERAL DESIGN
 LONDON AVE. OUTFALL CANAL
 ORLEANS PARISH
**GENERAL TYPE & UNDISTURBED
 BORING LOGS 2-LG, 4-LUG,
 1-LG, 3-LUG, 2-LUG, 1-LUG,
 6-LUE, 1-GLP, 1-LP, 2-LP**
 H. H. ENGINEERING COMPANY, NEW ORLEANS
 CORP. OF ENGINEERS
 DATE: MAY 1966 FILE NO. P-2-40288

PARALLEL PROTECTION PLAN
STA. 0+00 TO STA. 21+00

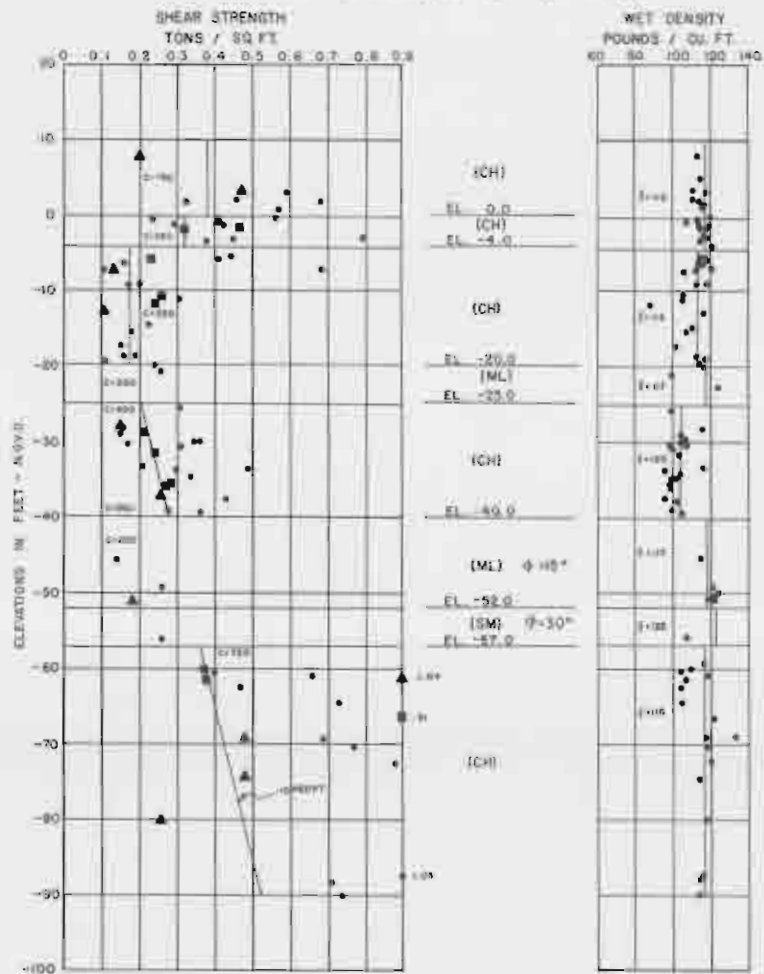

BORING LEGEND:
SHEAR STRENGTHS
 ■ 1-LUG, 2-LUG PLATES 40, 44
 ▲ B-1 THRU B-5, B-28 THRU B-39 APPENDIX A


PARALLEL PROTECTION PLAN
STA. 21+00 TO STA. 37+00

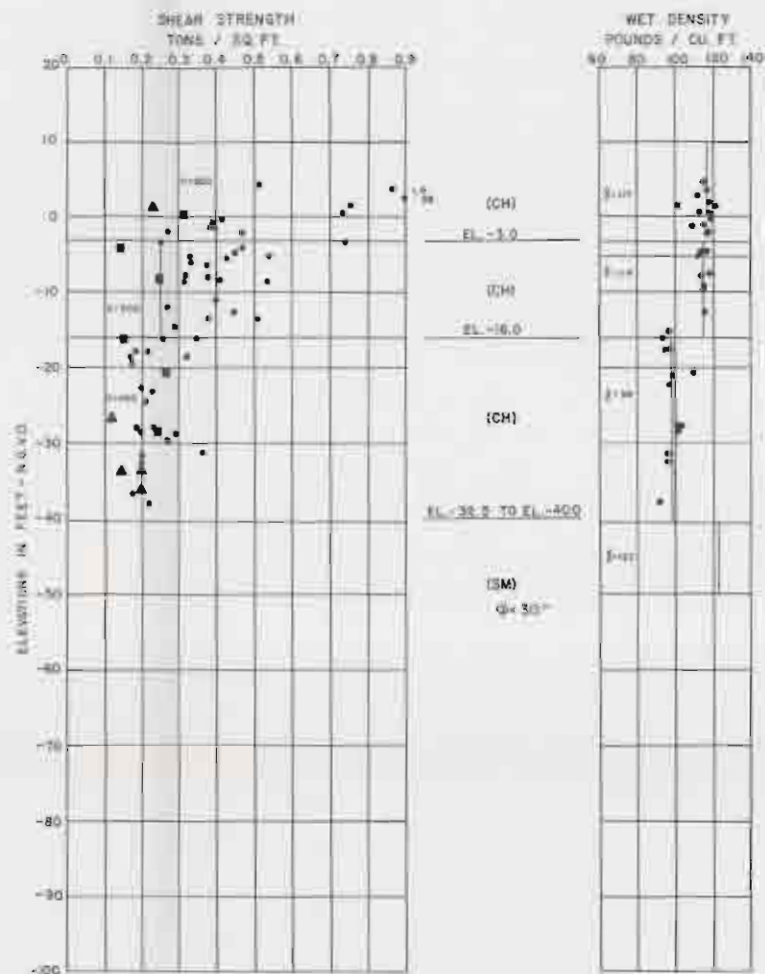

BORING LEGEND:
SHEAR STRENGTHS
 ■ 6-LUG PLATE 47
 ▲ B-6 THRU B-9, B-40 THRU B-43 APPENDIX A

● UNCONFINED COMPRESSION TEST
 ▲ UNCONSOLIDATED UNDRAINED TRIAXIAL COMPRESSION TEST
 (PT. EUSTIS ENGINEERING 5' I.D. BORING)
 (PT. EUSTIS ENGINEERING 2' I.D. BORING)
 (SEE APPENDIX A FOR EUSTIS ENGINEERING BORINGS AND LABORATORY TESTS)

PARALLEL PROTECTION PLAN
STA. 37+00 TO STA. 127+50

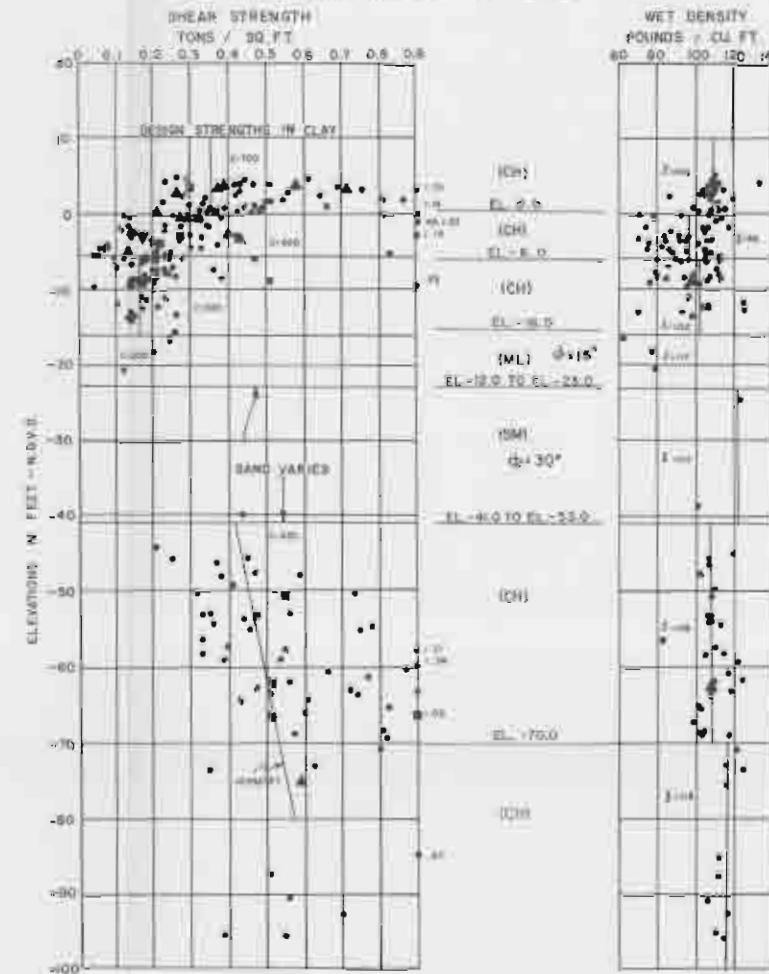


BORING LEGEND:
 ■ 1-LUG, 4-LUG, 5-LUG, 8-LUG PLATES 40, 44, 50, 51
 ▲ B-8 THRU B-29, B-44, B-46 THRU B-62 APPENDIX A
 ▼ B-45 APPENDIX A

LAKE POCHCATEAUX, LA. AND VICINITY
 HIGH LEVEL PLAN
 DESIGN MEMORANDUM NO. 186 - GENERAL DESIGN
 LONDON AVE. CUTFALL CANAL
 ORLEANS PARISH

SOIL DESIGN PARAMETERS


U.S. ARMY ENGINEER DISTRICT, NEW ORLEANS
 CORPS OF ENGINEERS
 DATE: SEPT. 1966 FILE NO. H-2-10285

STA. 0+00 TO STA. 31+51 (VALVE STRUCTURE B/L)
STA. 127+50 TO LAKE (PARALLEL PROTECTION PLAN)



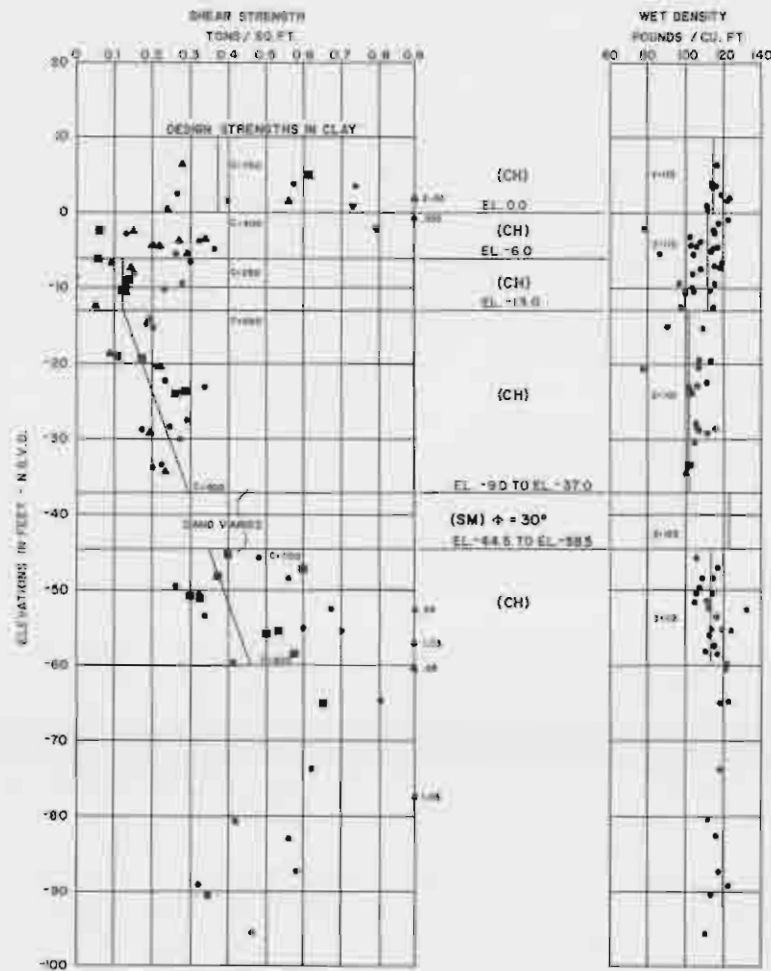


BORING LEGEND:
SHEAR STRENGTHS
 • 3" LUG, 1" LUG, 6" LUG, 1" ULP, PLATES 55, 56, 57
 • 8" TO THRU 8" 35, 8" 63, 8" 64, 8" 66 THRU 8" 69 APPENDIX A
 • 8" 65 APPENDIX A
 GENERAL TYPE BORINGS ALSO USED FOR STRATIFICATION AND CLASSIFICATION ARE
 1" LP & 2" LP

VALVE STRUCTURE

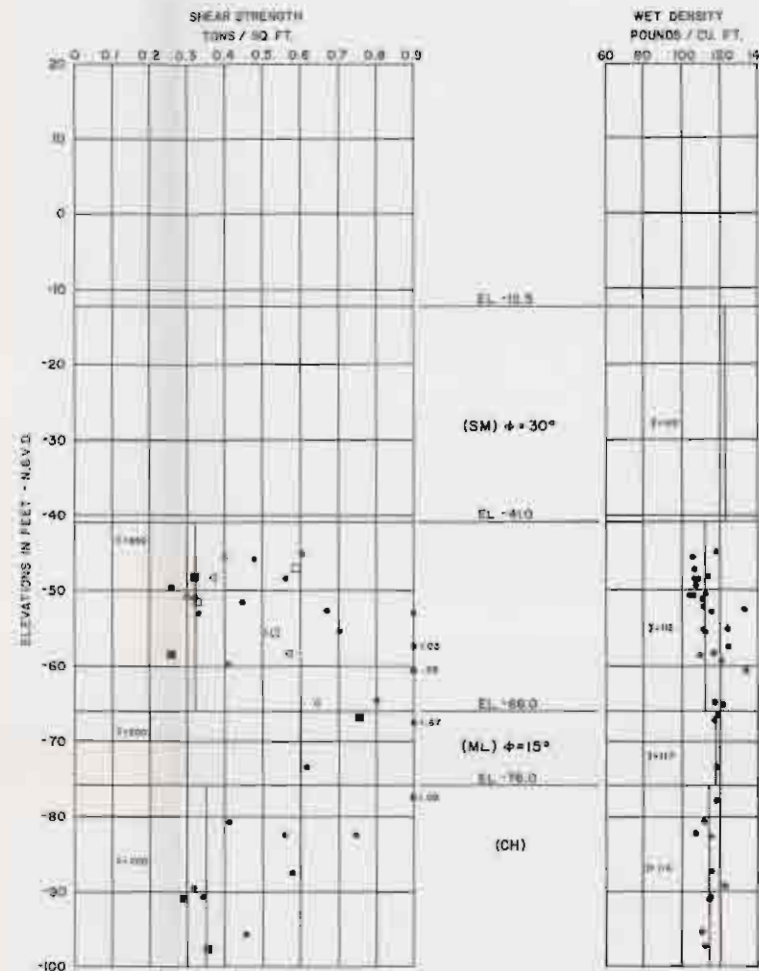


BORING LEGEND:
SHEAR STRENGTHS
 • 4" LUG PLATE 52
 • 3" LUG PLATE 55
 • 1" LUG PLATE 56
 • 6" LUG PLATE 58
 • 1" ULP PLATE 57
 • 63 APPENDIX A
 GENERAL TYPE BORINGS ALSO USED FOR STRATIFICATION AND CLASSIFICATION ARE
 1" LP & 2" LP

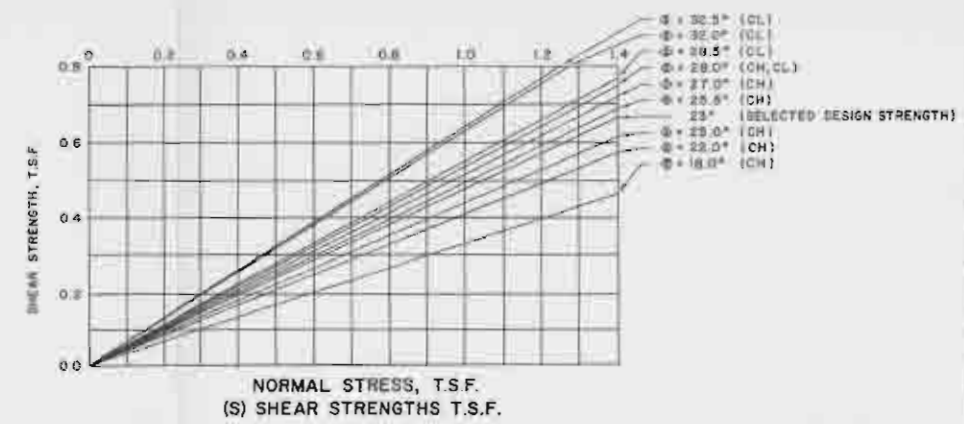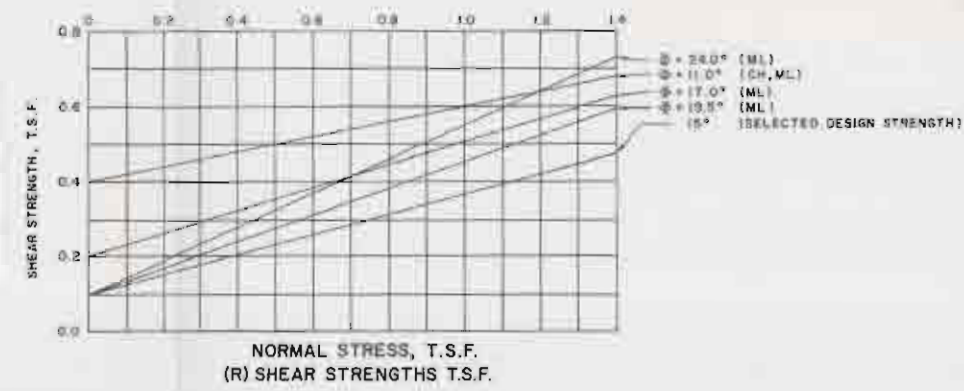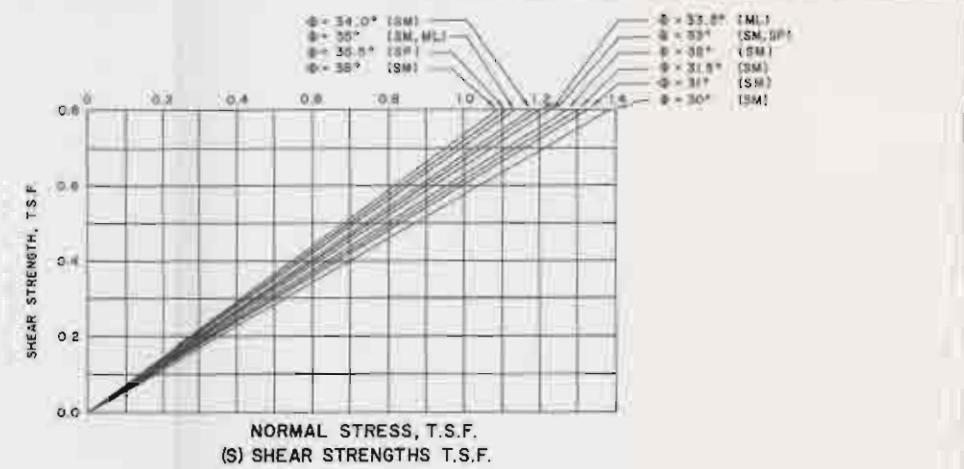


• UNCONFINED COMPRESSION TESTS
 ■ UNCONSOLIDATED UNDRAINED TRIAXIAL COMPRESSION TESTS
 3PT. EUSTIS ENGINEERING 3" 1.0 BORING
 SEE APPENDIX A FOR EUSTIS ENGINEERING BORING AND LABORATORY TESTS

U.S. ARMY ENGINEER DISTRICT, NEW ORLEANS
 CORPS OF ENGINEERS
 DATE: SEPT 1988
 SHEET NO. H-2-13288


SOIL DESIGN PARAMETERS

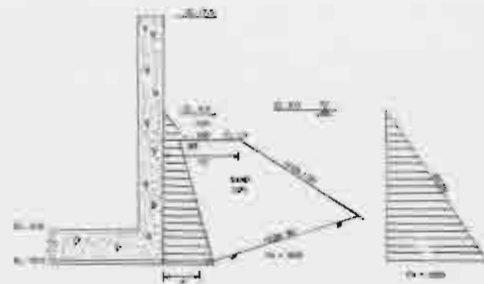


EAST AND WEST WALL
CONSTRUCTION CASE
VERTICAL & LATERAL EARTH PRESSURE

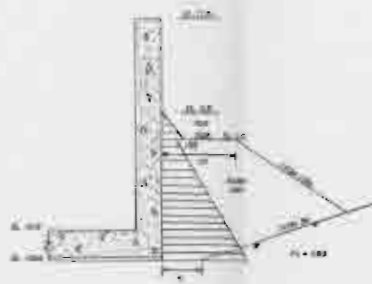


EAST AND WEST WALL
CONSTRUCTION CASE
VERTICAL & LATERAL EARTH PRESSURE

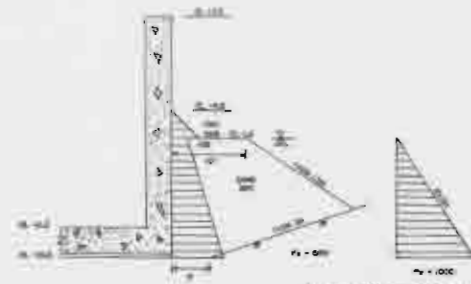


EAST AND WEST WALL
CONSTRUCTION CASE
VERTICAL & LATERAL EARTH PRESSURE

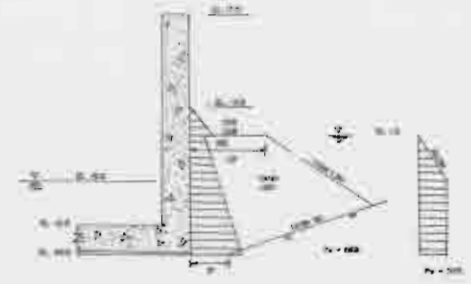

EAST AND WEST WALL
LOW WATER CASE
VERTICAL & LATERAL EARTH PRESSURE

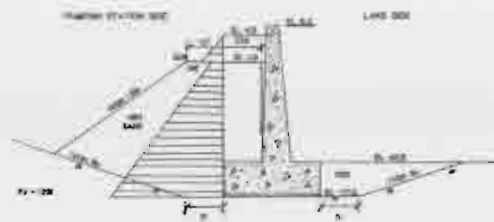


RETAINING WALL
CONSTRUCTION CASE
VERTICAL & LATERAL EARTH PRESSURE

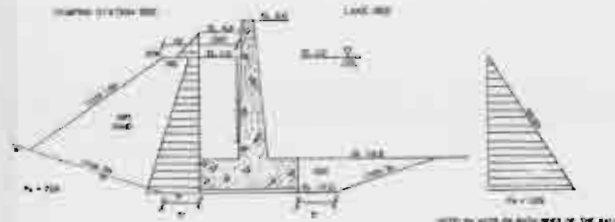

RETAINING WALL
CONSTRUCTION CASE
VERTICAL & LATERAL EARTH PRESSURE



RETAINING WALL
LOW WATER CASE
VERTICAL & LATERAL EARTH PRESSURE

 

	7.00	10.00
10'	10.00	10.00
20'	10.00	10.00

NOTE: ALL PRESSURES ARE GIVEN IN UNITS OF P.S.F.
LOW WATER OPERATING CASES ARE IN P.S.F.
UNLESS OTHERWISE NOTED

LAKE PONTCHARTRAIN, L.A. AND VICINITY
HIGH LEVEL FLAGE
DESIGN MEMORANDUM NO. 1514 - GENERAL DESIGN
LONDON AVE. OUTFALL CANAL
ORLEANS PARISH

LATERAL PRESSURES

U.S. ARMY ENGINEER DISTRICT, NEW ORLEANS
CORPS OF ENGINEERS

DATE: SEPT. 1961

FILE NO. H-2-50289

Assumption: Line Source, Gravity Flow Partially Penetrating Infinite Line of Wells.

Aquifer 1 ML/SM Ground Surface to EL. -19.0
 Aquifer 2 SM EL. -19.0 to EL. -48.0

Transformation^a
 $K_h/K_v = 4$
 Assume Aquifer 1 = Aquifer 2

$$K = \sqrt{K_h K_v} = \sqrt{(400 \times 10^{-6})(100 \times 10^{-6})} = .020 \text{ cm/sec} = .0394 \text{ ft/min}$$

Wellpoints Drawdown to EL. -20.0, Lake Stage +6.5
 Assuming an equivalent continuous slot.

$$H = 54.5' \quad V = 15' \quad h_0 = 27'$$

$$R = C(H - h_w) \sqrt{K} = 3(54.5' - 27') \sqrt{200} = 1167' \text{ Fig 4-23 Eq.1}$$

$$K = .0394 \text{ ft/min} \quad a = 15'$$

Assuming 15 ft spacing between wellpoints

Where $L \approx 3H$

$$O_p = (0.73 + 0.27 \frac{H - h_0}{L}) \frac{K_h}{K_v} (H^2 - h_0^2) \text{ Fig 4-3 Eq.3} \quad L = 1167 > 3(54.5) = 163.5'$$

$$O_p = (0.73 + 0.27 \frac{54.5 - 27}{1167}) \frac{0.0394 \times 4}{20167} (54.5^2 - 27^2) = .806$$

$$h_D = h_0 \left[\frac{1.48}{L} (H - h_0) + 1 \right] \text{ Fig 4-3 Eq.4}$$

$$h_D = 27' \left[\frac{1.48}{1167} (54.5 - 27) + 1 \right]$$

$$h_D = 27.94 \text{ or EL } -20.06 \approx -20.0 \text{ (OK)}$$


Head loss in wellpoints

$$H_w = H_e + H_s + H_f + H_v \text{ Fig 4-25}$$

Assuming 3ft Screen
 $H_w \approx 0$ Due to Low Flow

$$M = v + h_a - \Delta H_w - H_w$$

$$M = 15' + 27' - .94' - 0 = 41.06' \text{ Set header no higher than EL } -6.94'$$

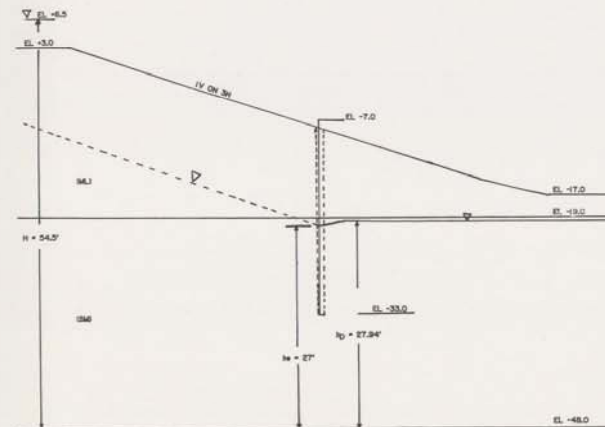


Sec A-A
SUMMARY

Use F.S. = 1.25 Then $\frac{15'}{1.25} = 12'$, Use 12' Spacing Between Wellpoints

Headers Elevation EL -7.0
 Tip Elevation EL -33.0
 3 ft screen with 5" filter from EL -8.0 to EL -33.0
 1.5" wellpoint

- (1) Drive Sheetpile
- (2) Degrade Existing Levee to +3
- (3) Sump pump out to existing ground
- (4) Excavate to EL -8.0
- (5) Place wellpoints
- (6) Excavate to EL -17.0

Reference TM-5-818-5 Nov 1983
^a K_h Based on D_{10} from Graph Plate 98

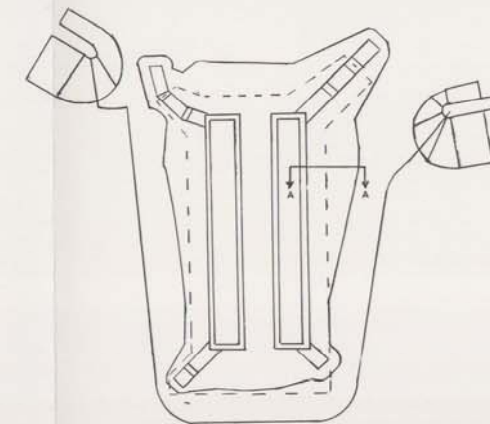


LAKE PONTCHARTRAIN, LA. AND VICINITY
 HIGH LEVEL PLAN
 DESIGN MEMORANDUM NO. 19 - GENERAL DESIGN
 LONDON AVENUE OUTFALL CANAL

DEWATERING SYSTEM

U. S. ARMY ENGINEER DISTRICT, NEW ORLEANS
 CORPS OF ENGINEERS

DATE, SEPT. 1988 FILE NO. H-2-30288

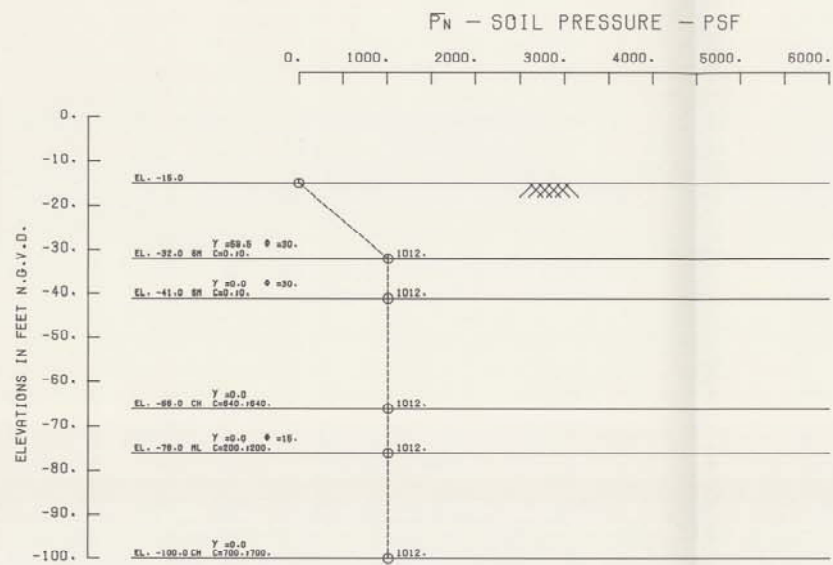


TYPICAL SOIL PROFILE

SOIL STRATIFICATION IS BASED ON GEOLOGIC PROFILE
SHEAR STRENGTH AND WET DENSITIES SEE PLATE 61


D	PILE SPACING IN DIRECTION OF LOADING
1.00	9B
0.85	7B
0.70	6B
0.55	5B
0.40	4B
0.25	3B

C	LOADING CONDITION
1.00	INITIAL LOADING
0.30	CYCLIC LOADING

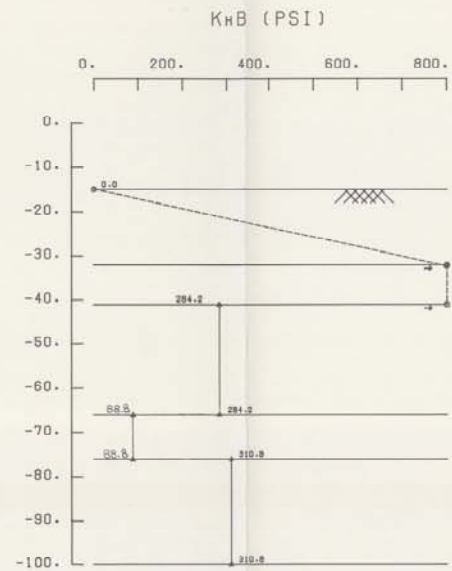


NOTES: $K_h = \frac{K_1}{B} = (0.2222 \frac{q_u}{B})(C)(D)$ COHESIVE
 $\alpha = 0.4 =$ Factor of material properties of soil and pile
 $K_1 =$ Modulus of subgrade reaction for test plate (pcf)
 $B =$ Width or diameter of test plate (in)
 $K_i = K_1 B = 80 \text{ qu (pcf)} = 0.6556 \text{ qu (pcf)}$
 $q_u = 2 \cdot \sigma =$ Unconfined compressive strength (pcf)
 $C =$ Reduction for cyclic loading-not applicable
 $D =$ Group effect reduction factor
 $B =$ Width of pile measured at right angles to the direction of displacement (in)
 $K_h = (nh)(Z/B)(C)(D)$ COHESIONLESS
 $nh =$ Coefficient of horizontal subgrade reaction (pcf)
 $Z =$ Depth below equivalent ground surface (in)


NOTE: ALLOWABLE CAPACITIES SHOULD BE DETERMINED INCORPORATING F.S.*2.0 WITH PILE TEST OR F.S.*3.0 WITHOUT PILE TEST.

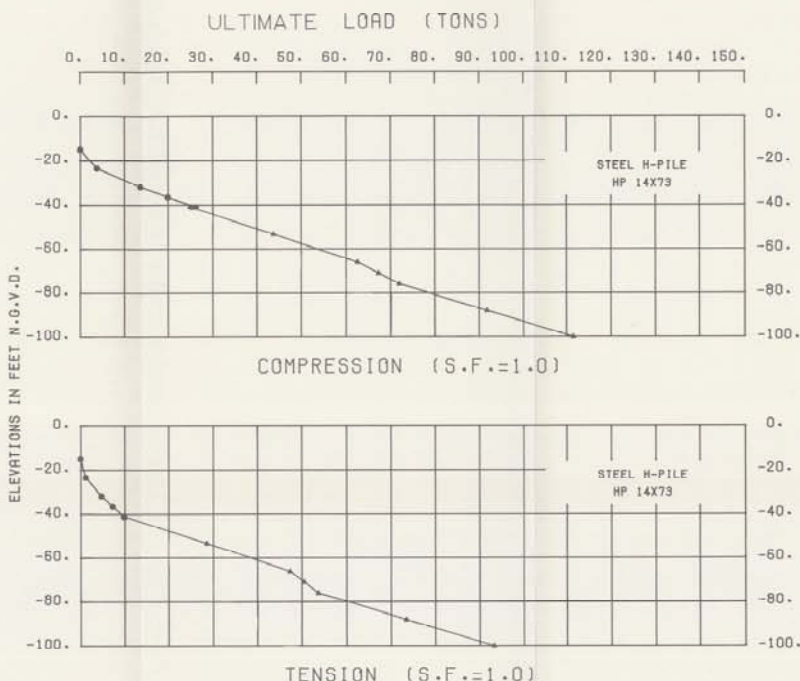

THE FACTOR SHOWN, (MODULUS OF HORIZONTAL SUBGRADE K_h , TIMES THE PILE WIDTH IN INCHES (B)), MEASURED AT RIGHT ANGLES TO THE DIRECTION OF DISPLACEMENT) MUST BE MODIFIED BY A REDUCTION FACTOR FOR THE EFFECT OF GROUP ACTION (D) AND A REDUCTION FACTOR FOR CYCLIC LOADING (C) EX: $K_h = \frac{0.2222 \text{ qu}(C)(D)}{(B)}$

LAFAYETTE, LA. AND VICINITY
 DESIGN MEMORANDUM NO. 58 - GENERAL DESIGN
 LONDON AVE. DUTTALL CANAL
 ORLEANS PARISH
VALVE STRUCTURE EXCAVATION
 14 X 73 STEEL H-PILES
 PILE CAPACITY CURVES
 U.S. ARMY ENGINEER DISTRICT, NEW ORLEANS
 CORPS OF ENGINEERS
 DATE: SEPT. 1966 FILE NO. W-8-35588

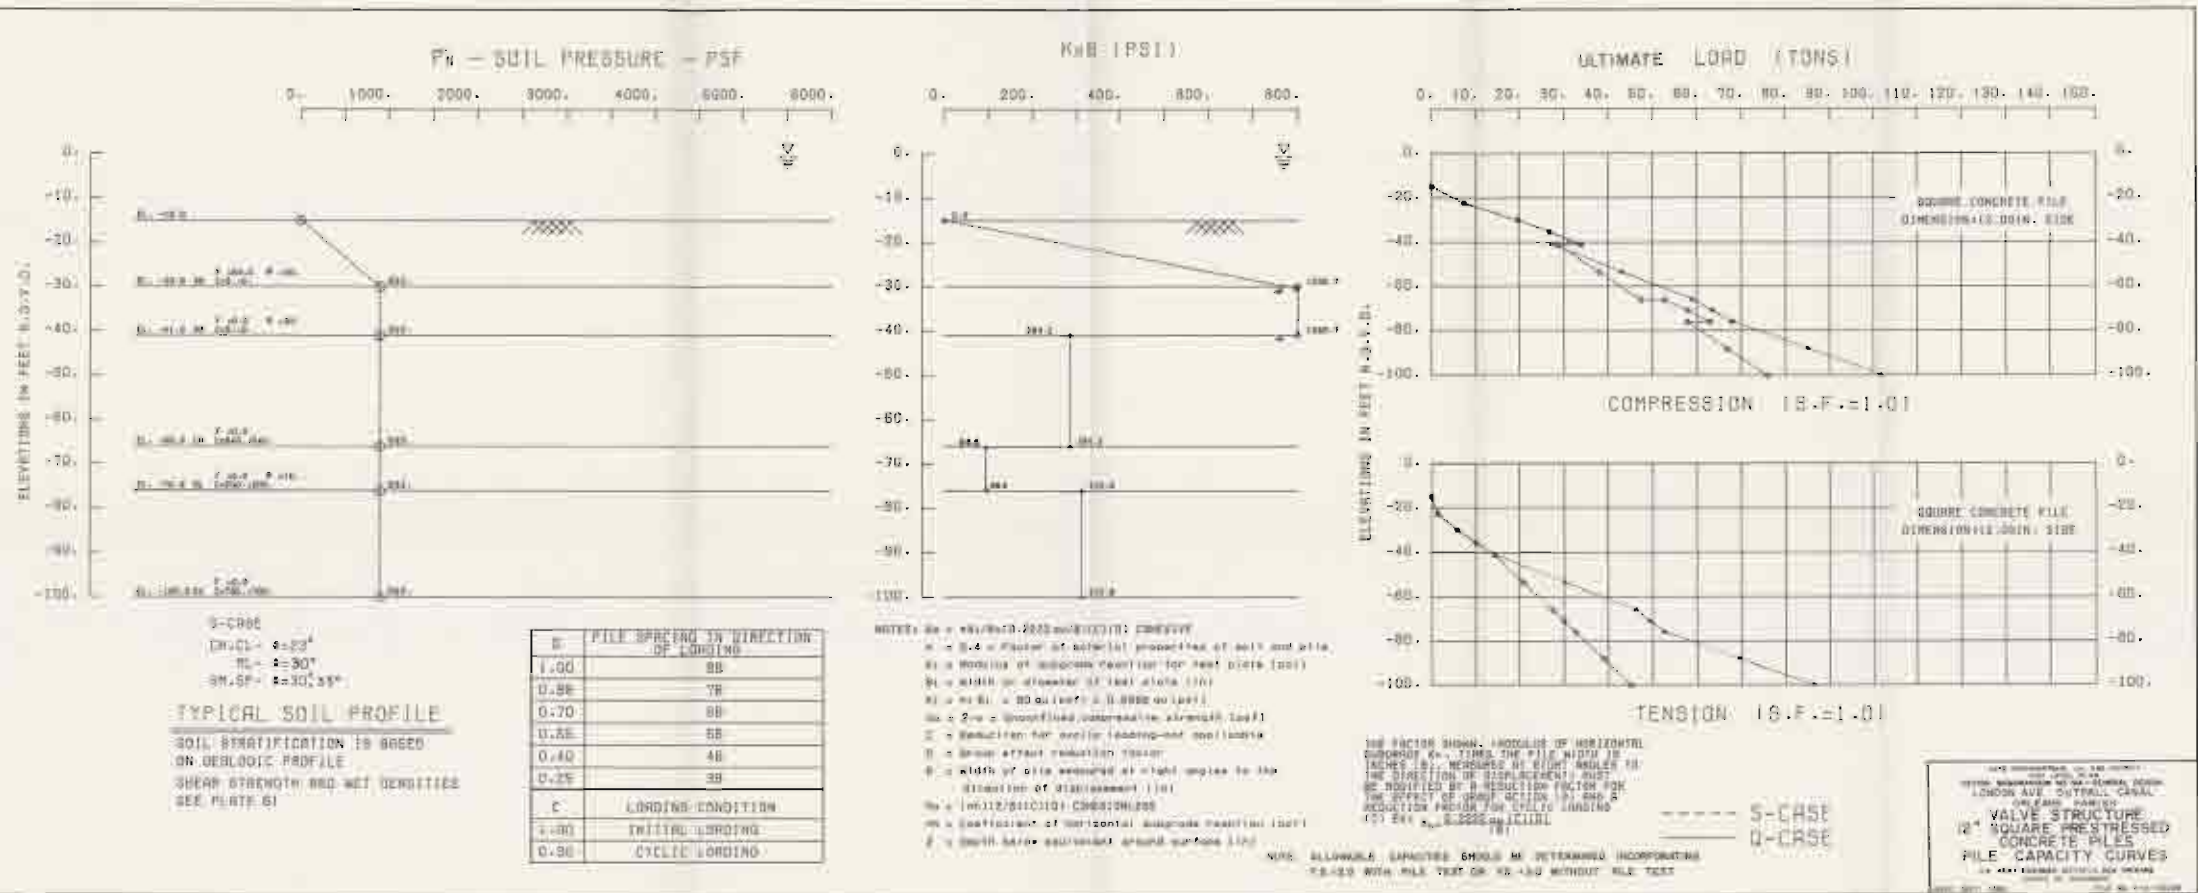

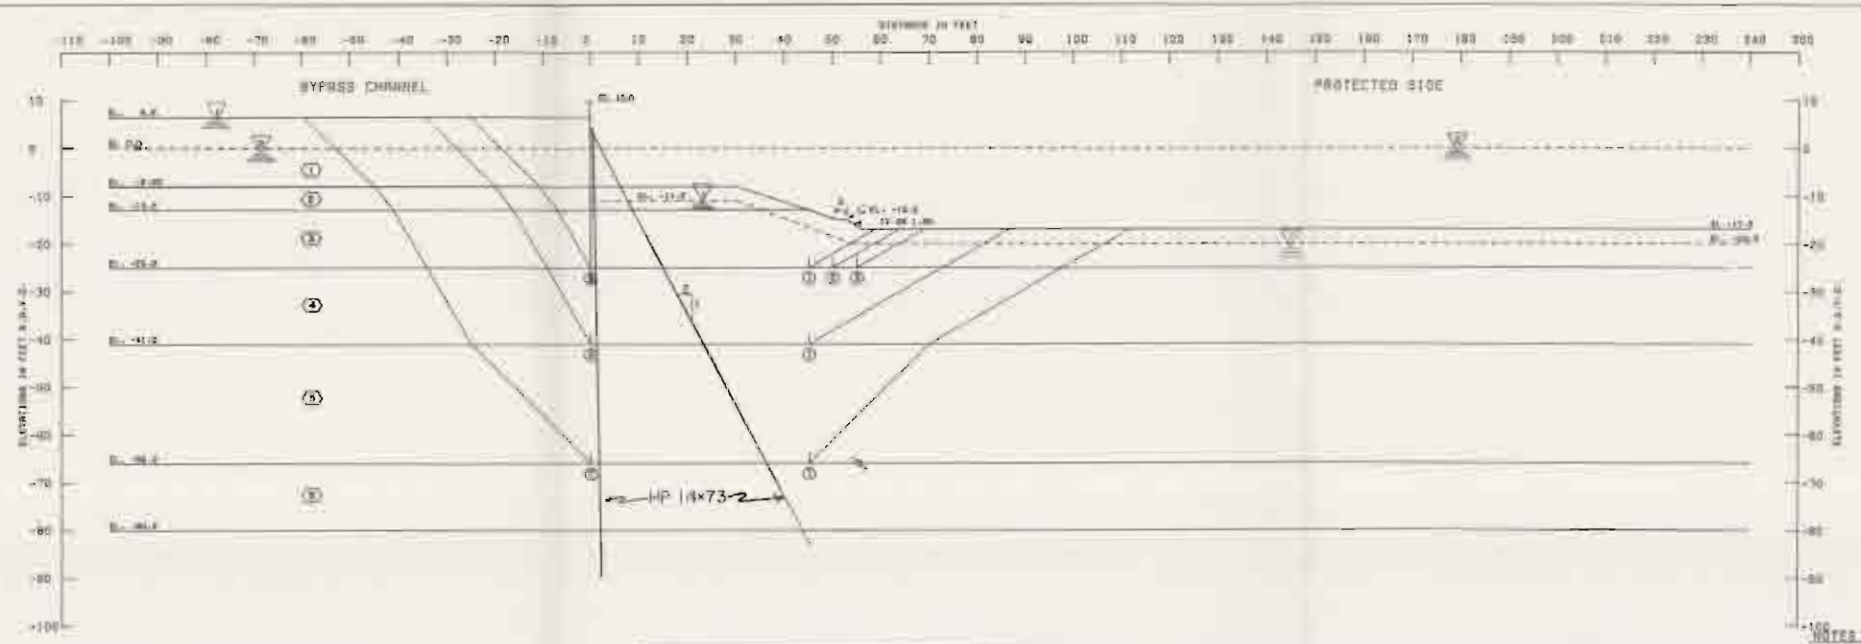

WATER LINE IN STRATA 2,3,4
 WATER LINE IN STRATA 5

NO.	DEPTH	RESISTION FORCES			SETTLING FORCES		MOMENT OF FORCES		FACTOR OF SAFETY
		P_1	P_2	P_3	S_1	S_2	Active	Passive	
1	10.0	1000	1000	1000	1000	1000	1000	1.50	
2	20.0	2000	2000	2000	2000	2000	2000	1.50	
3	30.0	3000	3000	3000	3000	3000	3000	1.50	
4	40.0	4000	4000	4000	4000	4000	4000	1.50	
5	50.0	5000	5000	5000	5000	5000	5000	1.50	
6	60.0	6000	6000	6000	6000	6000	6000	1.50	
7	70.0	7000	7000	7000	7000	7000	7000	1.50	
8	80.0	8000	8000	8000	8000	8000	8000	1.50	
9	90.0	9000	9000	9000	9000	9000	9000	1.50	
10	100.0	10000	10000	10000	10000	10000	10000	1.50	


NO.	DEPTH	RESISTION FORCES		SETTLING FORCES		MOMENT OF FORCES		FACTOR OF SAFETY
		P_1	P_2	S_1	S_2	Active	Passive	
1	10.0	1000	1000	1000	1000	1000	1000	1.50
2	20.0	2000	2000	2000	2000	2000	2000	1.50
3	30.0	3000	3000	3000	3000	3000	3000	1.50
4	40.0	4000	4000	4000	4000	4000	4000	1.50
5	50.0	5000	5000	5000	5000	5000	5000	1.50
6	60.0	6000	6000	6000	6000	6000	6000	1.50
7	70.0	7000	7000	7000	7000	7000	7000	1.50
8	80.0	8000	8000	8000	8000	8000	8000	1.50
9	90.0	9000	9000	9000	9000	9000	9000	1.50
10	100.0	10000	10000	10000	10000	10000	10000	1.50

GENERAL NOTES:
 CLASSIFICATION, STRATIFICATION, DRY WEIGHT, AND UNIT WEIGHT OF THE SOIL WERE BASED ON THE RESULTS OF UNDISTURBED BORINGS. SEE BORING DATA PLATE #1.

NOTES:
 1- ANGLE OF INTERNAL FRICTION, SEE SPEC. C-1
 2- UNIT COHESION, 2.5 P.S.F.
 3- SATURATED WATER SURFACE
 4- HORIZONTAL SETTLING FORCE IN POUNDS
 5- HORIZONTAL RESISTING FORCE IN POUNDS
 A - AS A SUBSCRIPT, REFERS TO ACTIVE FORCE
 B - AS A SUBSCRIPT, REFERS TO CENTRAL FORCE
 P - AS A SUBSCRIPT, REFERS TO PASSIVE FORCE

$$\text{FACTOR OF SAFETY} = \frac{S_1 + S_2 + P_1}{P_2 + P_3}$$

STABILITY ANALYSIS D-D
 U.S. ARMY CORPS OF ENGINEERS
 DISTRICT OFFICE, MEMPHIS, TENNESSEE
 LONDON AVE., DUFFALL CANAL
 OXFORD, TENNESSEE
 DATE: OCT. 1954

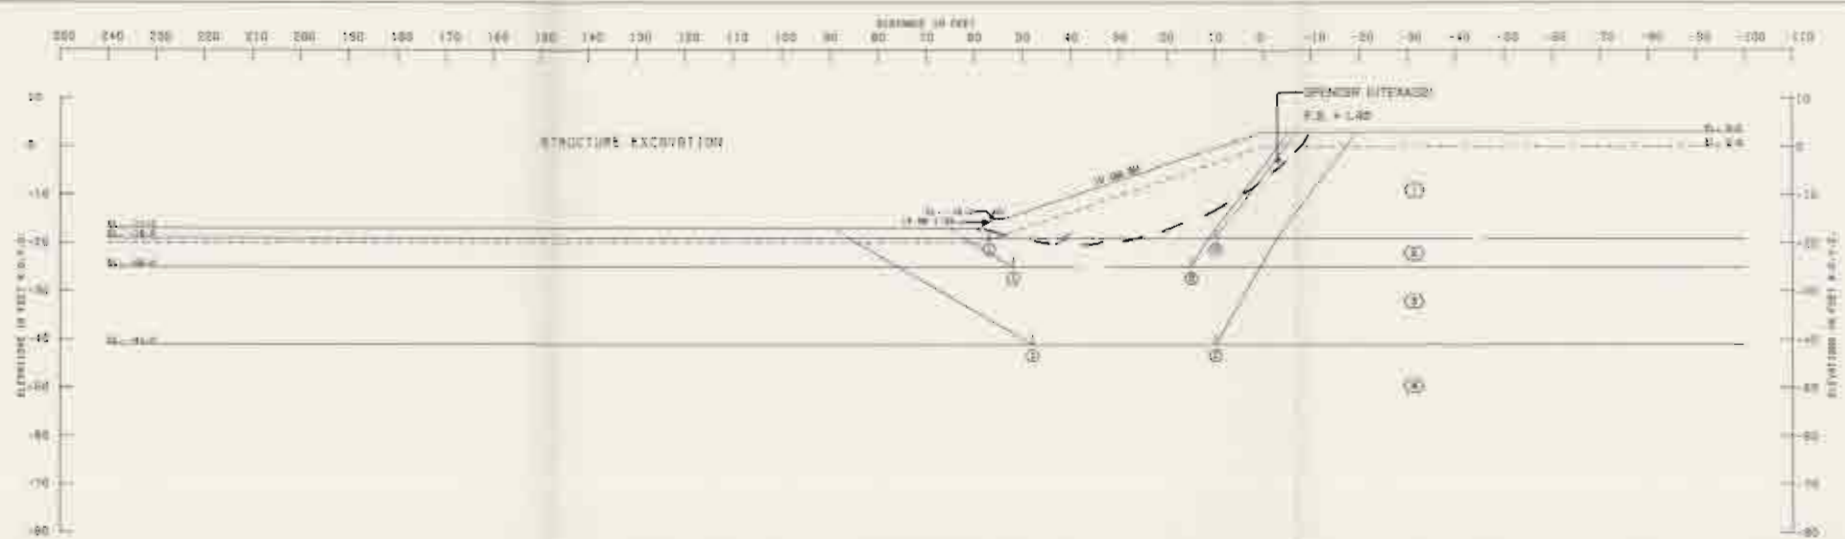

NO.	DEPTH	RESISTING FORCES			DRIVING FORCES		DIRECTION OF FORCES		FACTOR OF SAFETY
		P_x	P_y	P_z	T_x	T_y	ANGLE	ANGLE	
1	10.0	1200	1200	1200	1200	0	0	0	1.00
2	20.0	1000	1400	1000	1000	0	0	0	1.00
3	40.0	1000	1400	1000	1000	0	0	0	1.00

NO.	DEPTH	OVERVIEW		DIRECTION OF FORCES				FACTOR OF SAFETY
		T_x	T_y	T_z	T_x	T_y	T_z	
1	10.0	1200	1200	1200	1200	0	0	1.00
2	20.0	1000	1400	1000	1000	0	0	1.00
3	40.0	1000	1400	1000	1000	0	0	1.00


GENERAL NOTES:
 CLASSIFICATION, STRATIFICATION, STRENGTH AND UNIT WEIGHTS OF THE SOILS WERE BASED ON THE RESULTS OF UNDISTURBED TESTS. SEE BORING DATA PLATE 5.

- NOTES:
- 1 - ONLY IN LATERAL EXISTING MEMBER
 - 2 - ONLY EXISTING P.S.E.
 - 3 - ONLY WITH SHIP
 - 4 - HORIZONTAL DRIVING FORCE IN FOUND
 - 5 - HORIZONTAL DRIVING FORCE IN FOUND
 - 6 - IN A MEMBER, REFER TO ACTIVE SOIL
 - 7 - IN A MEMBER, REFER TO CENTRAL SOIL
 - 8 - IN A MEMBER, REFER TO PASSIVE SOIL

$$FACTOR OF SAFETY = \frac{\sum R_x + R_y + R_z}{\sum T_x + T_y + T_z}$$

STABILITY ANALYSIS E-E

DATE: 20/1/58
 FILE NO: 5/5/58
 PLATE 57

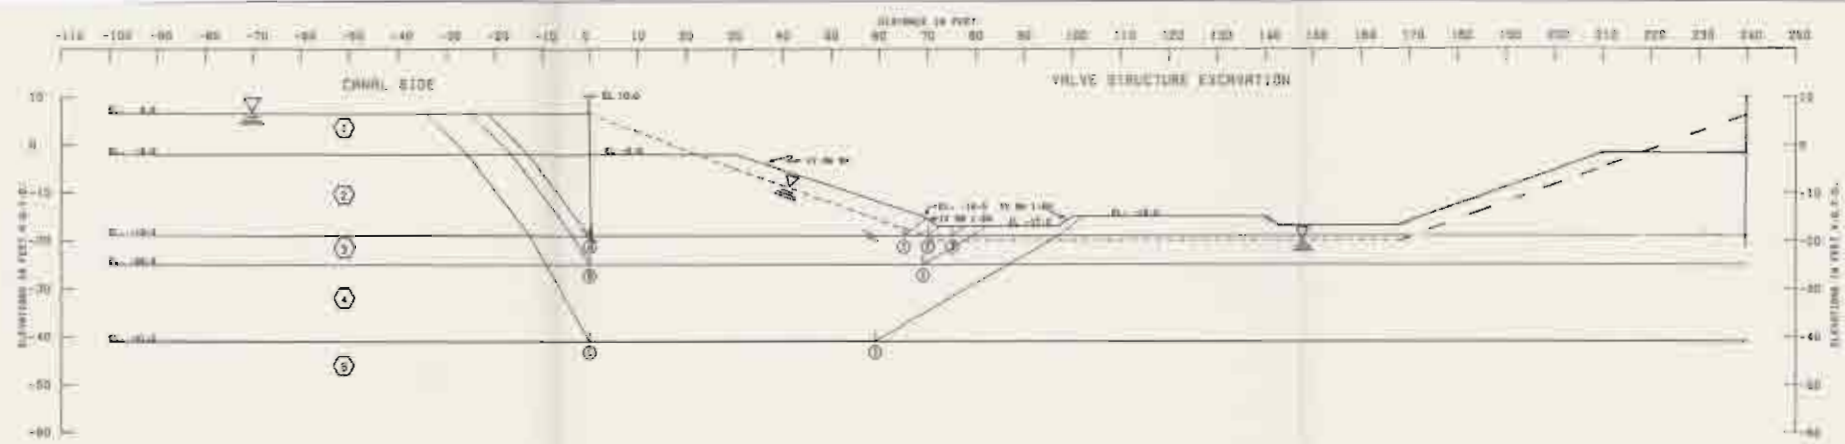

SOIL NO.	DEPTH	RESISTANCE VALUES			WEIGHTS		UNIT WEIGHT	COEFFICIENT OF FRICTION
		P_u	P_s	P_c	U_1	U_2		
1	0-10	8000	8000	8000	11.0	11.0	0.30	
2	10-20	8000	8000	8000	11.0	11.0	0.30	
3	20-30	8000	8000	8000	11.0	11.0	0.30	
4	30-40	8000	8000	8000	11.0	11.0	0.30	
5	40-50	8000	8000	8000	11.0	11.0	0.30	


SOIL NO.	DEPTH	EFFECTIVE		TOTAL		UNIT WEIGHT		COEFFICIENT OF FRICTION
		U_1	U_2	U_1	U_2	U_1	U_2	
1	0-10	11.0	11.0	11.0	11.0	11.0	11.0	0.30
2	10-20	11.0	11.0	11.0	11.0	11.0	11.0	0.30
3	20-30	11.0	11.0	11.0	11.0	11.0	11.0	0.30
4	30-40	11.0	11.0	11.0	11.0	11.0	11.0	0.30
5	40-50	11.0	11.0	11.0	11.0	11.0	11.0	0.30

SOILS:
 CLASSIFICATION, STRATIFICATION, SHEAR STRENGTH, AND UNIT WEIGHTS OF THE SOILS WERE OBTAINED BY THE RESULTS OF UNDISTURBED SAMPLING. SEE BORING DATA PLATE 52.

NOTES:
 1 -- VALUE OF JOINT FRICTION, DIMENSIONLESS
 2 -- UNIT DIMENSION, P.S.F.
 3 -- STATE WHEN SURFACED
 4 -- HORIZONTAL SURFACE FORCE IS FOUND
 5 -- AS A SUBSCRIPT, SURFACE IS ACTIVE WORK
 6 -- AS A SUBSCRIPT, SURFACE IS PASSIVE WORK
 7 -- AS A SUBSCRIPT, SURFACE IS FRICTION WORK

$$FACOR OF SAFETY = \frac{S_u + S_p + S_f}{S_d - S_l}$$

LOUISIANA STATE UNIVERSITY
 CIVIL ENGINEERING DEPARTMENT
 BASKIN MEMORIAL HALL, 707 UNIVERSITY BLVD.
 LONCHON AVE., BATON ROUGE, LOUISIANA
ORLEANS PARISH
STABILITY ANALYSIS F-1
 DATE: 1957
 DRAWN BY: [Name]

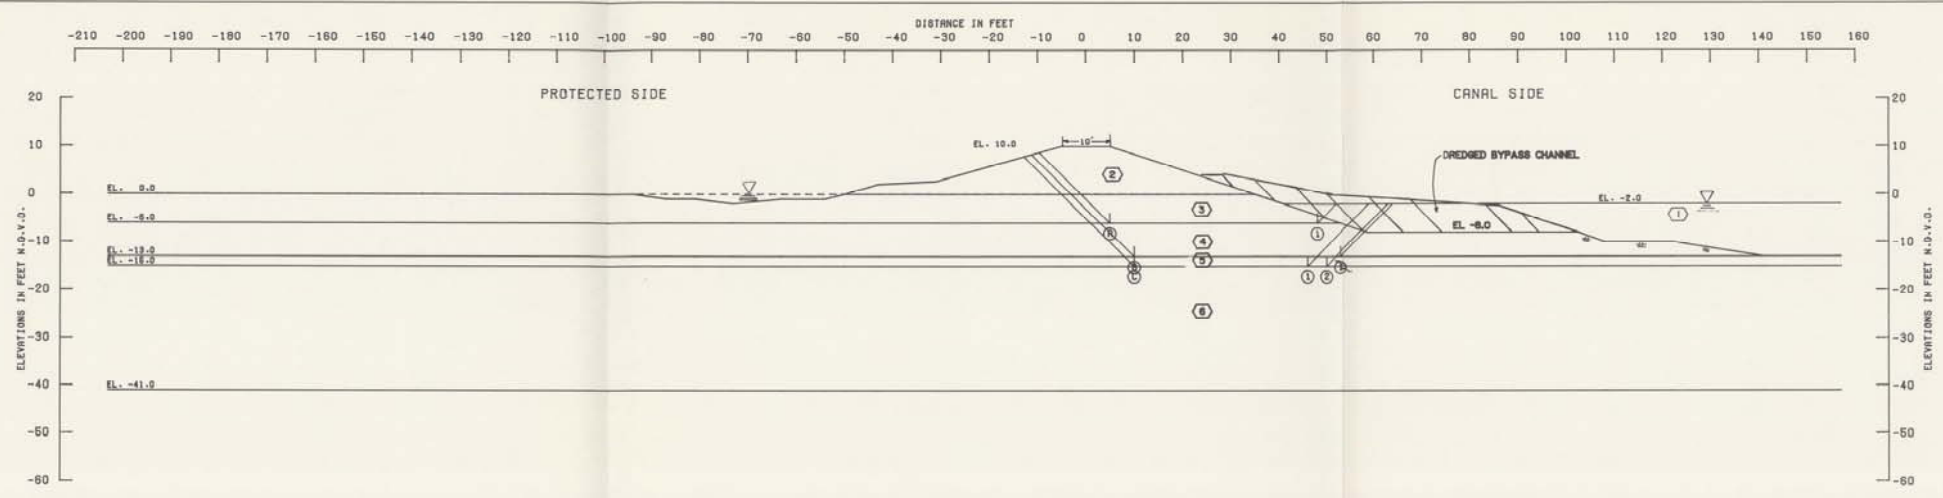

BORING NO.	DEPTH ELEV.	RESISTING FORCES			DRIVING FORCES		SUMMATION OF FORCES		FACTOR OF SAFETY
		R _a	R _b	R _p	D _a	-D _p	RESISTING	DRIVING	
Ⓐ ①	-8.0	17807	10780	908	14200	661	29666	13866	2.18
Ⓑ ①	-13.0	20642	10780	2828	28868	4890	34017	24176	1.41
Ⓒ ①	-16.0	21038	10080	4308	33821	7842	36427	26176	1.36
Ⓒ ②	-16.0	21038	11200	3810	33821	7114	36048	26707	1.36

STRATUM NO.	SOIL TYPE	EFFECTIVE UNIT WT., P.C.F.		C - UNIT COHESION - P.S.F.				FRICTION ANGLE DEGREE
		VERT. 1	VERT. 2	CENTER OF STRATUM		BOTTOM OF STRATUM		
①	(MTC)	62.5	62.5	0.0	0.0	0.0	0.0	0.0
②	(CB)	116.0	116.0	760.0	760.0	760.0	760.0	0.0
③	(CB)	112.0	112.0	400.0	400.0	400.0	400.0	0.0
④	(CB)	112.0	112.0	250.0	250.0	250.0	250.0	0.0
⑤	(CB)	101.0	101.0	206.0	206.0	200.0	200.0	0.0
⑥	(SB)	122.0	122.0	0.0	0.0	0.0	0.0	30.0

GENERAL NOTES:
 CLASSIFICATION, STRATIFICATION, SHEAR STRENGTH, AND UNIT WEIGHT OF THE SOIL HERE BASED ON THE RESULTS OF UNDISTURBED BORINGS. SEE BORING DATA PLATE G1.


NOTES:
 ϕ -- ANGLE OF INTERNAL FRICTION, DEGREES
 C -- UNIT COHESION, P.S.F.
 S -- STATIC WATER SURFACE
 D -- HORIZONTAL DRIVING FORCE IN POUNDS
 R -- HORIZONTAL RESISTING FORCE IN POUNDS
 a -- AS A SUBSCRIPT, REFERS TO ACTIVE WEDGE
 b -- AS A SUBSCRIPT, REFERS TO CENTRAL BLOCK
 p -- AS A SUBSCRIPT, REFERS TO PASSIVE WEDGE

FACTOR OF SAFETY = $\frac{R_a + R_b + R_p}{D_a - D_p}$

LAKE FRONTIER, LA AND VICINITY
 HIGH LEVEL PLAN
 DESIGN MEMORANDUM NO. 19A - GENERAL DESIGN
 LONDON AVE. OUTFALL CANAL
 ORLEANS PARISH

STABILITY ANALYSIS G-G

U.S. ARMY ENGINEER DISTRICT, NEW ORLEANS
 CORPS OF ENGINEERS
 DATE: SEPT. 1968 FILE NO. H-2-30288

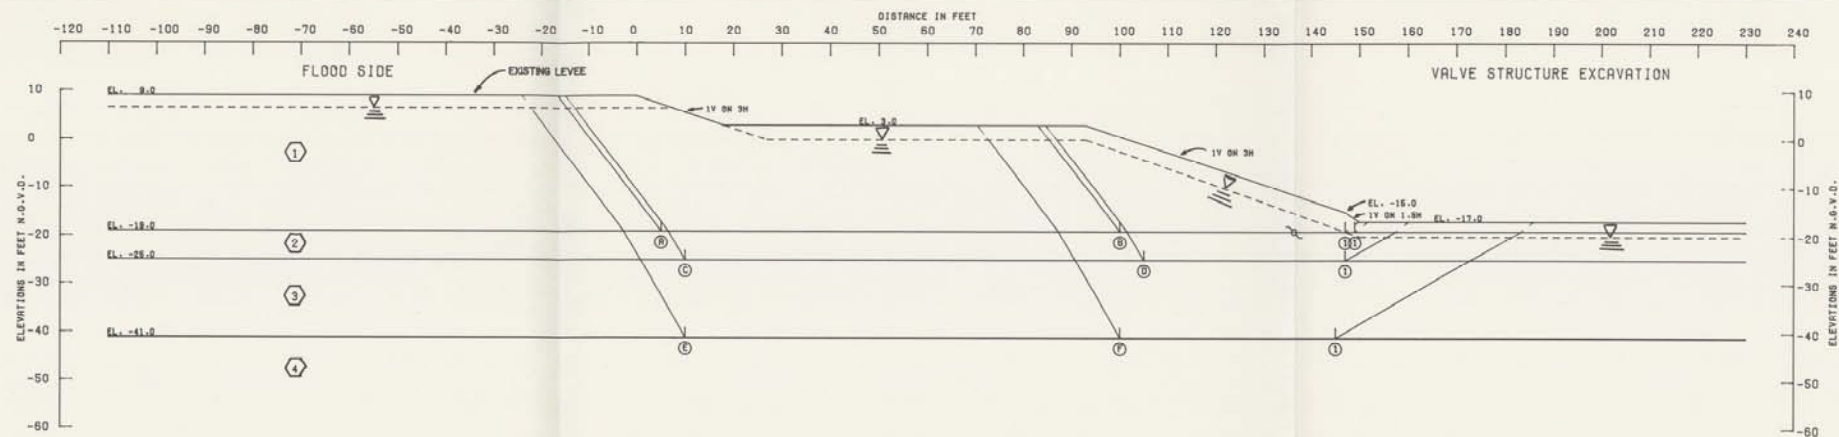


FAILURE SURFACE NO.	ELEV.	RESISTING FORCES			DRIVING FORCES		SUMMATION OF FORCES		FACTOR OF SAFETY
		R _a	R _b	R _p	D _a	-D _p	RESISTING	DRIVING	
1	-19.0	18834	74172	1227	46223	264	84233	44969	2.10
2	-19.0	13841	19997	1465	27061	500	39303	26561	1.33
3	-25.0	24905	122498	8919	64887	4036	164322	60861	2.64
4	-25.0	19281	28606	8919	41889	4036	64806	37863	1.48
5	-41.0	51388	98400	42266	144070	35421	180065	108649	1.68
6	-41.0	43388	28800	42266	112795	35421	114464	77374	1.48

STRATUM NO.	SOIL TYPE	EFFECTIVE UNIT WT., P.C.F.		C - UNIT COHESION - P.S.F.		FRICTION ANGLE DEGREE	
		VERT. 1	VERT. 2	VERT. 1	VERT. 2		
1	(ML)	117.0	117.0	200.0	200.0	200.0	15.0
2	(SM)	122.0	122.0	0.0	0.0	0.0	30.0
3	(SM)	122.0	122.0	0.0	0.0	0.0	30.0
4	(CM)	112.0	112.0	840.0	840.0	840.0	0.0

GENERAL NOTES:
 CLASSIFICATION, STRATIFICATION, SHEAR STRENGTH, AND UNIT WEIGHT OF THE SOIL WERE BASED ON THE RESULTS OF UNDISTURBED BORINGS. SEE BORING DATA PLATE 61

NOTES:
 φ -- ANGLE OF INTERNAL FRICTION, DEGREES
 C -- UNIT COHESION, P.S.F.
 □ -- STATIC WATER SURFACE
 D -- HORIZONTAL DRIVING FORCE IN POUNDS
 R -- HORIZONTAL RESISTING FORCE IN POUNDS
 R -- AS A SUBSCRIPT, REFERS TO ACTIVE WEDGE
 B -- AS A SUBSCRIPT, REFERS TO CENTRAL BLOCK
 P -- AS A SUBSCRIPT, REFERS TO PASSIVE WEDGE
 FACTOR OF SAFETY = $\frac{R_a + R_b + R_p}{D_a - D_p}$

LAKE PONCHARTRAIN, LA AND VICINITY
 HIGH LEVEL PLAN
 DESIGN MEMORANDUM NO. 19A - GENERAL DESIGN
 ORLEANS AVE. OUTFALL CANAL
 ORLEANS PARISH
STABILITY ANALYSIS H-H
 U.S. ARMY ENGINEER DISTRICT, NEW ORLEANS
 CORPS OF ENGINEERS
 DATE: SEPT. 1958 FILE NO. H-2-30288

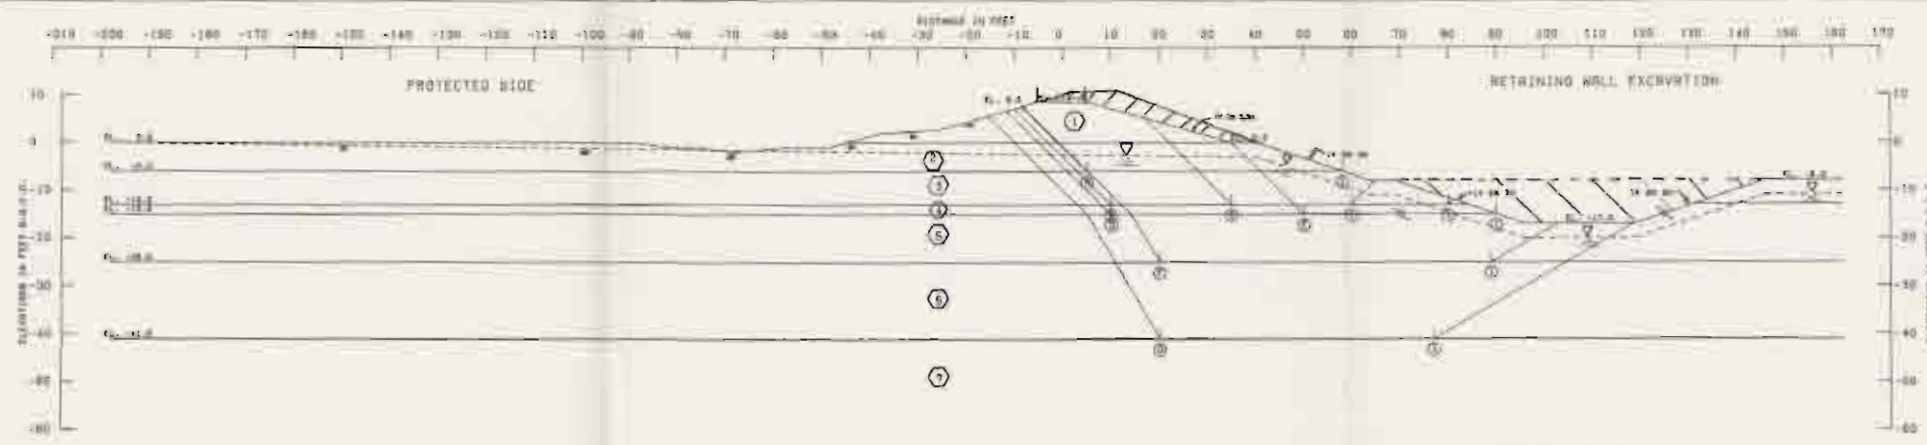


SOIL NO.	SOIL	RESISTING FORCES			DRIVING FORCES		ASSUMPTION OF FORCES		FACTOR OF SAFETY
		R_1	R_2	R_3	T_1	T_2	Horizontal	Vertical	
1	1000	3250	0	1110	0	2021	1170	1.40	
2	1015	1000	0	990	0	1817	1000	1.43	
3	1020	1000	0	1204	74	2700	1000	1.10	
4	1025	1000	0	1073	0	2000	1010	1.31	
5	1030	1000	0	1070	0	1817	1000	1.00	
6	1035	1000	0	1070	0	1817	1000	1.00	
7	1040	1000	0	1070	0	1817	1000	1.00	

SOIL NO.	SOIL	APPROX. ϕ , c		U. S. SOIL CLASSIFICATION, P. S. S.				FACTOR OF SAFETY
		ϕ	c	GROUP	LIQUIDITY INDEX	PLASTICITY INDEX	SOIL TYPE	
1	1000	15.0	115.0	CU-1	0.0	0.0	1.40	
2	1015	12.0	115.0	CU-2	0.0	0.0	1.43	
3	1020	12.0	112.0	CU-2	0.0	0.0	1.10	
4	1025	10.0	105.0	CU-2	0.0	0.0	1.31	
5	1030	10.0	105.0	CU-2	0.0	0.0	1.00	
6	1035	10.0	105.0	CU-2	0.0	0.0	1.00	
7	1040	10.0	105.0	CU-2	0.0	0.0	1.00	

GENERAL NOTES:
 CLASSIFICATION, STRATIFICATION, SOILS STRENGTH, AND GULL HEIGHT OF THE SOIL WERE BASED ON THE RESULTS OF INDIVIDUAL BORINGS. SEE BORING DATA PLATE 6.

NOTES:
 1 - WALL OF INTERNAL FRICTION, DERIVED
 2 - WALL EXERTION, P. S. S.
 3 - STATIC WATER HEAD
 4 - HORIZONTAL DRIVING FORCE IN POUNDS
 5 - HORIZONTAL RESISTING FORCE IN POUNDS
 6 - AS A SUBSCRIPT, REFER TO RETAINING WALL
 7 - AS A SUBSCRIPT, REFER TO CENTER BLOCK
 8 - AS A SUBSCRIPT, REFER TO FRONT WALL
 $R_1 + R_2 + R_3$
 $T_1 + T_2$
 FACTOR OF SAFETY = $\frac{R_1 + R_2 + R_3}{T_1 + T_2}$

DESIGNED BY: [Name]
 CHECKED BY: [Name]
 ENGINEER: [Name]
 LONDON AVE. OUTFALL CANAL
 ORLEANS PARISH
 STABILITY ANALYSIS J-J
 U.S. ARMY ENGINEER DISTRICT, NEW ORLEANS
 DIST. DIST. 1960

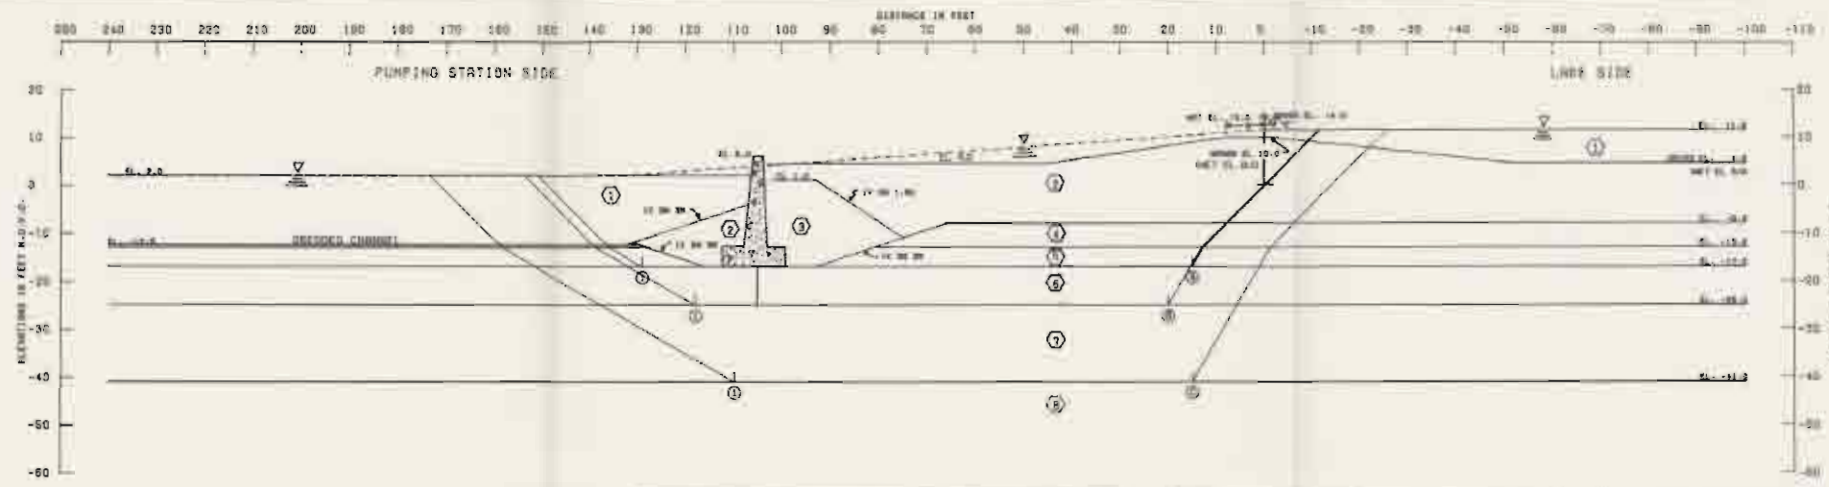

NUMBER	ELEVATION	RESISTING FORCES			SLIDING FORCES		MOMENT OF FORCES		FACTOR OF SAFETY
		R_x	R_y	R_z	C_x	C_y	RESISTING	SLIDING	
①	-17.5	18100	88000	1400	40000	11000	78000	20000	1.75
②	-19.0	20000	94000	14000	47000	80000	117000	55140	1.00
③	-42.0	42000	160000	16000	148000	37000	151140	84000	1.43


NUMBER	AREA	EFFECTIVE WEIGHT, L.B.	C - UNIT PRESSURE - P.F.P.				FRICTION
			VERT. P.	HORIZ. P.	VERT. E.	HORIZ. E.	
①	1000	20000	0.0	0.0	0.0	0.0	0.0
②	1000	20000	0.0	0.0	0.0	0.0	0.0
③	1000	20000	0.0	0.0	0.0	0.0	0.0
④	1000	20000	0.0	0.0	0.0	0.0	0.0
⑤	1000	20000	0.0	0.0	0.0	0.0	0.0
⑥	1000	20000	0.0	0.0	0.0	0.0	0.0
⑦	1000	20000	0.0	0.0	0.0	0.0	0.0

GENERAL NOTES:
 CLASSIFICATION, STRATIFICATION, SEEDS
 DISCUSS, AND UNIT WEIGHT OF THE SOIL.
 WERE BASED ON THE RESULTS OF UNSATURATED
 SWELLING. SEE SWELLING DATA PLATE VI.

NOTES

- ① - ANGLE OF INTERNAL FRICTION, DEGREES
 - C - UNIT DIMENSION, P.F.P.
 - Σ - SURFACE WATER SURFACE
 - Q - HORIZONTAL SHEARING FORCE IN TONS
 - R - HORIZONTAL RESISTING FORCE IN TONS
 - X - IN X SUBSCRIPT, REFER TO CENTER BLOCK
 - Y - IN Y SUBSCRIPT, REFER TO PERCENTAGE AREA
- FACTOR OF SAFETY = $\frac{R_x + R_y + R_z}{Q_x + Q_y}$

DESIGNED BY: J. H. HANCOCK
 CHECKED BY: J. H. HANCOCK
 DESIGNATION: 10-10-50
 LOCATION: AVENUE DUTTAL CANAL
STABILITY ANALYSIS K-K
 DATE: 1950

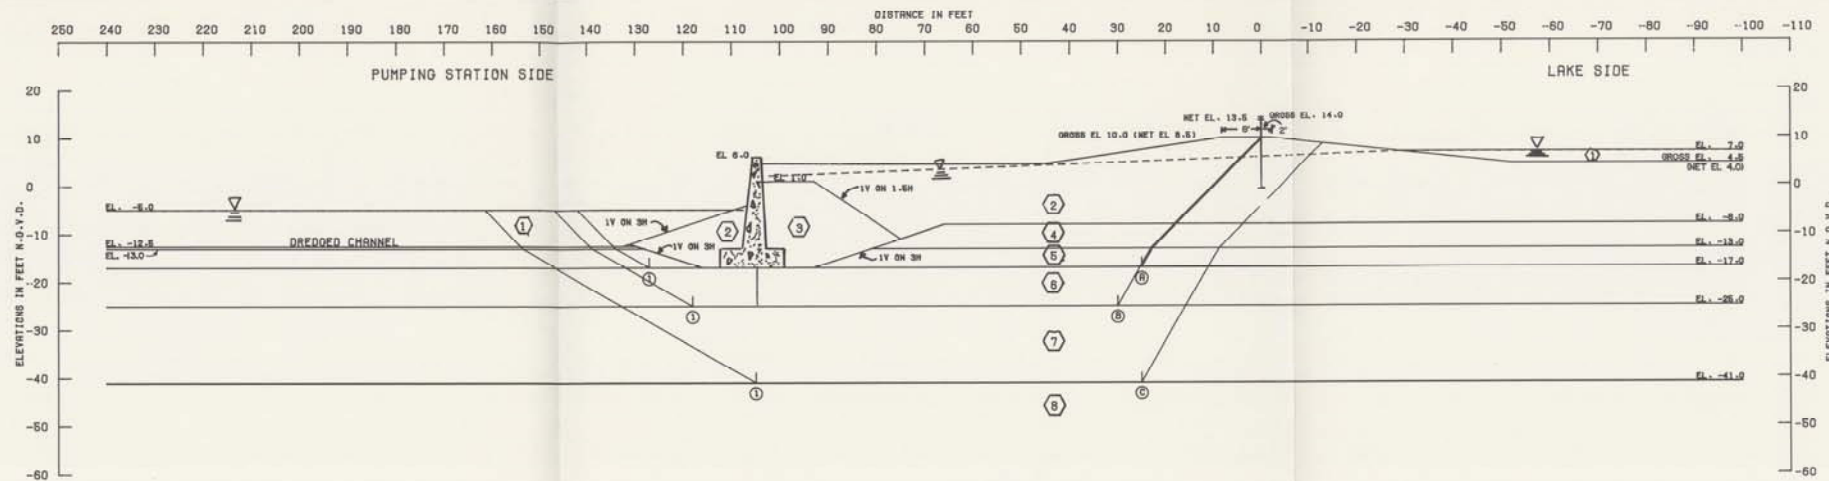


FAILURE SURFACE	NO.	ELEV.	RESISTING FORCES			DRIVING FORCES		SUMMATION OF FORCES		FACTOR OF SAFETY
			R _a	R _b	R _p	D _a	-D _p	HORIZONTAL	VERTICAL	
①	(B)	-17.0	20296	62582	1679	37481	6221	84556	32230	2.62
②	(B)	-26.0	20000	60041	11009	62006	17910	120996	44009	2.88
③	(C)	-41.0	64829	61200	47458	143164	87610	153487	75544	2.03

STRATUM NO.	SOIL TYPE	EFFECTIVE UNIT WT. P.C.F.		C - UNIT COHESION - P.S.F.				FRICTION ANGLE
		VERT. 1	VERT. 2	VERT. 1	VERT. 2	VERT. 1	VERT. 2	
①	(MHTS)	82.5	82.5	0.0	0.0	0.0	0.0	0.0
②	(CH)	110.0	110.0	400.0	400.0	400.0	400.0	0.0
③	(SP)	122.0	122.0	0.0	0.0	0.0	0.0	30.0
④	(CH)	112.0	112.0	250.0	250.0	250.0	250.0	0.0
⑤	(SP)	122.0	122.0	0.0	0.0	0.0	0.0	30.0
⑥	(SP)	122.0	122.0	0.0	0.0	0.0	0.0	30.0
⑦	(SP)	122.0	122.0	0.0	0.0	0.0	0.0	30.0
⑧	(CH)	112.0	112.0	640.0	640.0	640.0	640.0	0.0

GENERAL NOTES:
 CLASSIFICATION, STRATIFICATION, SHEAR STRENGTH, AND UNIT WEIGHT OF THE SOIL WERE BASED ON THE RESULTS OF UNDISTURBED BORINGS. SEE BORING DATA PLATE G1

NOTES:
 φ -- ANGLE OF INTERNAL FRICTION, DEGREES
 C -- UNIT COHESION, P.S.F.
 Σ -- STATIC WATER SURFACE
 D -- HORIZONTAL DRIVING FORCE IN POUNDS
 R -- HORIZONTAL RESISTING FORCE IN POUNDS
 R -- AS A SUBSCRIPT, REFERS TO ACTIVE WEDGE
 B -- AS A SUBSCRIPT, REFERS TO CENTRAL BLOCK
 P -- AS A SUBSCRIPT, REFERS TO PASSIVE WEDGE
 FACTOR OF SAFETY = $\frac{R_a + R_b + R_p}{D_a - D_p}$

LAKE PORTCHARTRAIN, LA. AND VICINITY
 DESIGN MEMORANDUM NO. 19A GENERAL DESIGN
 LONDON AVENUE OUTFALL CANAL
 STABILITY ANALYSIS L-1
 U. S. ARMY ENGINEER DISTRICT, NEW ORLEANS
 CORPS OF ENGINEERS
 DATE: SEPT. 1968 FILE NO. H-2-30268

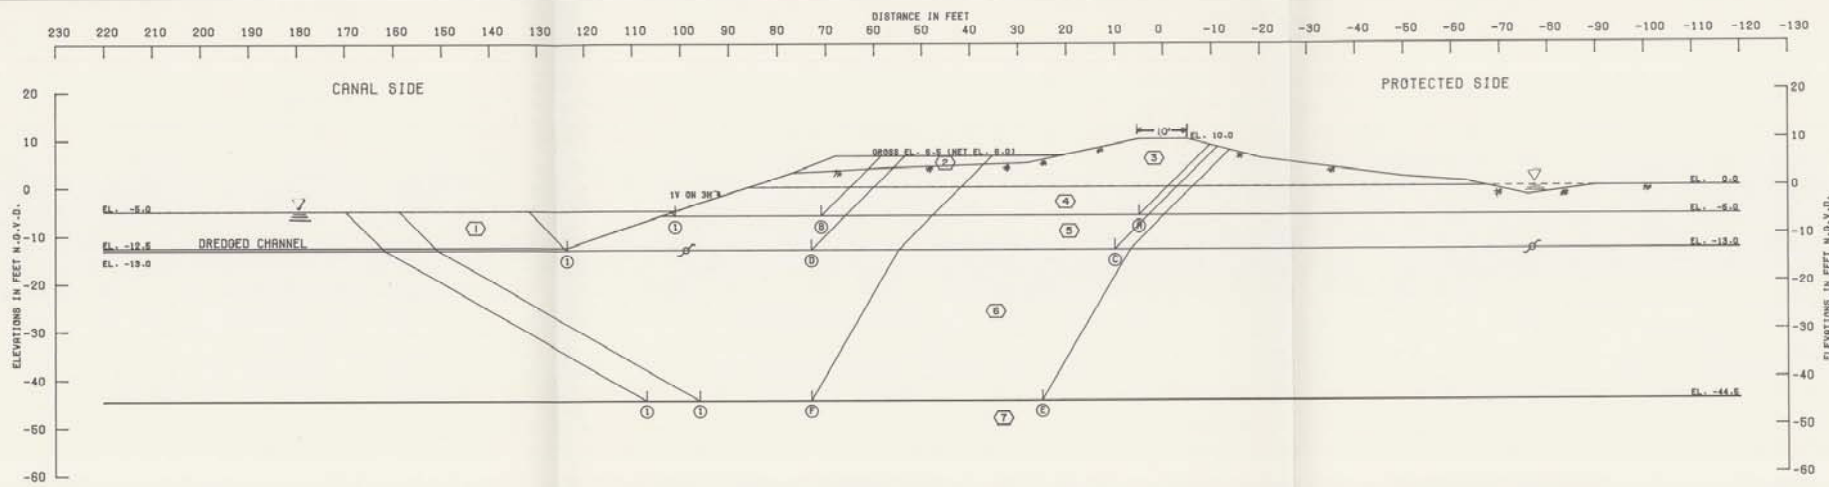

ASSUMED FAILURE SURFACE NO.	ELEV.	RESISTING FORCES			DRIVING FORCES		SUMMATION OF FORCES		FACTOR OF SAFETY
		R _A	R _B	R _P	D _A	-D _P	RESISTING	DRIVING	
1	-6.0	17906	24000	598	14229	50	42504	14179	3.00
2	-6.0	12652	7500	598	9573	50	20750	8523	2.43
3	-13.0	20776	25458	250	29072	2006	46483	27086	1.72
4	-13.0	18325	9708	250	20813	2006	28283	18807	1.40
5	-44.5	71588	49700	65070	182907	82911	188338	80096	2.33
6	-44.5	64747	23800	63435	140869	80356	151882	65613	2.18

STRATUM NO.	SOIL TYPE	EFFECTIVE UNIT WT. P.C.F.		C - UNIT COHESION - P.S.F.				FRICTION ANGLE DEGREES
		VERT. 1	VERT. 2	CENTER OF STRATUM		BOTTOM OF STRATUM		
1	(WATER)	62.5	62.5	0.0	0.0	0.0	0.0	0.0
2	(CN)	110.0	110.0	400.0	400.0	400.0	400.0	0.0
3	(CN)	115.0	115.0	750.0	750.0	750.0	750.0	0.0
4	(CN)	112.0	112.0	400.0	400.0	400.0	400.0	0.0
5	(CN)	112.0	112.0	250.0	250.0	250.0	250.0	0.0
6	(SN)	122.0	122.0	0.0	0.0	0.0	0.0	30.0
7	(CN)	112.0	112.0	700.0	700.0	700.0	700.0	0.0

GENERAL NOTES:
 CLASSIFICATION, STRATIFICATION, SHEAR STRENGTH, AND UNIT WEIGHT OF THE SOIL WERE BASED ON THE RESULTS OF UNDISTURBED BORINGS. SEE BORING DATA PLATE 61


NOTES:
 φ -- ANGLE OF INTERNAL FRICTION, DEGREES
 C -- UNIT COHESION, P.S.F.
 W -- STATIC WATER SURFACE
 D -- HORIZONTAL DRIVING FORCE IN POUNDS
 R -- HORIZONTAL RESISTING FORCE IN POUNDS
 A -- AS A SUBSCRIPT, REFERS TO ACTIVE WEDGE
 B -- AS A SUBSCRIPT, REFERS TO CENTRAL BLOCK
 P -- AS A SUBSCRIPT, REFERS TO PASSIVE WEDGE

$$\text{FACTOR OF SAFETY} = \frac{R_A + R_B + R_P}{D_A - D_P}$$

LAKE PONTCHARTRAIN, LA. AND VICINITY
 FROM LEVEL PLAN
 DESIGN MEMORANDUM NO. 1, GENERAL DESIGN
 LONDON AVE. OUTFALL CANAL
 ORLEANS PARISH

STABILITY ANALYSIS M-M

U.S. ARMY ENGINEER DISTRICT NEW ORLEANS
 CORPS OF ENGINEERS
 DATE: SEPT 1938 FILE NO. H-E-30288

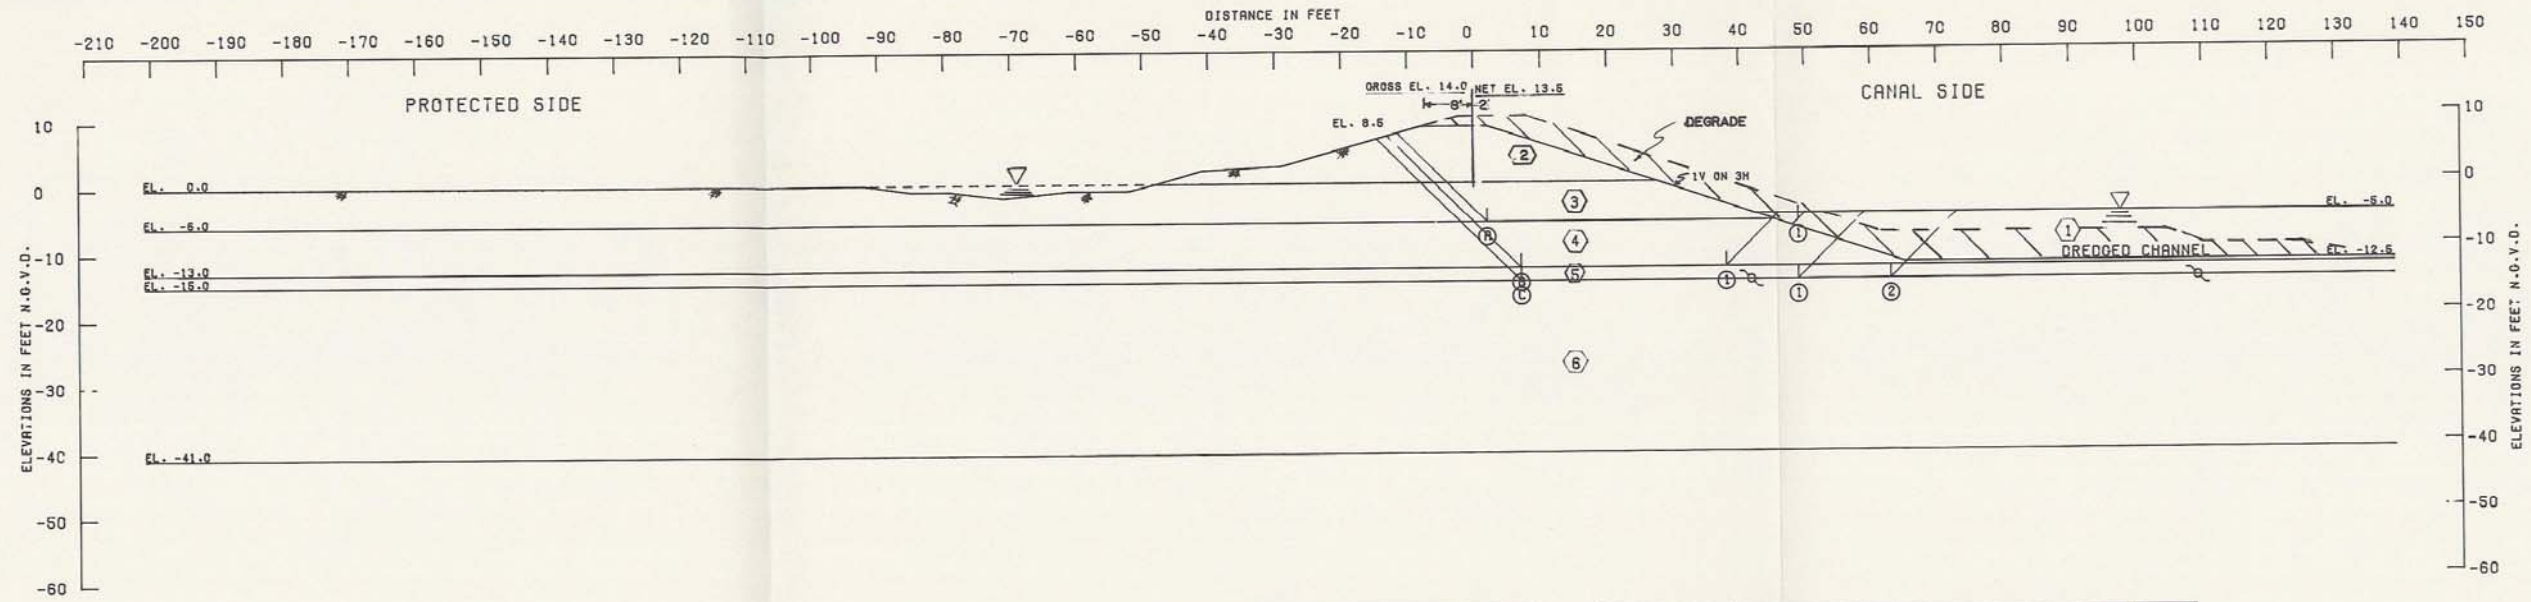

FAILURE SURFACE NO.	ASSUMED SURFACE ELEV.	RESISTING FORCES			DRIVING FORCES		SUMMATION OF FORCES		FACTOR OF SAFETY
		R _A	R _B	R _P	D _A	-D _P	RESISTING	DRIVING	
(A) ①	-6.0	16070	12275	-702	11779	57	27643	11722	2.38
(B) ①	-13.0	18912	7760	3599	26311	3885	30261	21426	1.41
(C) ①	-15.0	19315	11581	2997	30002	4241	33893	25761	1.32
(C) ②	-15.0	19315	14229	1310	30002	3291	34854	26711	1.30


STRATUM NO.	SOIL TYPE	EFFECTIVE UNIT WT. P.S.F.		C - UNIT COHESION - P.S.F.				FRICTION ANGLE DEGREES
		VERT. 1	VERT. 2	CENTER OF STRATUM		BOTTOM OF STRATUM		
		VERT. 1	VERT. 2	VERT. 1	VERT. 2	VERT. 1	VERT. 2	
①	(WATER)	62.5	62.5	0.0	0.0	0.0	0.0	0.0
②	(CH)	115.0	115.0	750.0	750.0	750.0	750.0	0.0
③	(CH)	112.0	112.0	400.0	400.0	400.0	400.0	0.0
④	(CH)	112.0	112.0	250.0	250.0	250.0	250.0	0.0
⑤	(CH)	101.0	101.0	285.0	285.0	280.0	280.0	0.0
⑥	(SH)	122.0	122.0	0.0	0.0	0.0	0.0	30.0

GENERAL NOTES:
 CLASSIFICATION, STRATIFICATION, SHEAR STRENGTH, AND UNIT HEIGHT OF THE SOIL WERE BASED ON THE RESULTS OF UNDISTURBED BORINGS. SEE BORING DATA PLATE 61

NOTES
 φ -- ANGLE OF INTERNAL FRICTION, DEGREES
 C -- UNIT COHESION, P.S.F.
 Σ -- STATIC WATER SURFACE
 D -- HORIZONTAL DRIVING FORCE IN POUNDS
 R -- HORIZONTAL RESISTING FORCE IN POUNDS
 A -- AS A SUBSCRIPT, REFERS TO ACTIVE WEDGE
 B -- AS A SUBSCRIPT, REFERS TO CENTRAL BLOCK
 P -- AS A SUBSCRIPT, REFERS TO PASSIVE WEDGE

$$\text{FACTOR OF SAFETY} = \frac{R_A + R_B + R_P}{D_A - D_P}$$

LAKE PONTCHATRIN, LA. AND VICINITY
 HIGH LEVEL PLAIN
 DESIGN MEMORANDUM NO. 19A - GENERAL DESIGN
 LONDON AVE. OUTFALL CANAL
 ORLEANS PARISH
 FLOODSIDE LEVEE
 STABILITY ANALYSIS
 STA. 1+84 TO STA. 6+70 E. W/L
 U. S. ARMY ENGINEER DISTRICT, NEW ORLEANS
 CORPS OF ENGINEERS
 DATE: SEPT 1988 FILE NO. H-2-30288

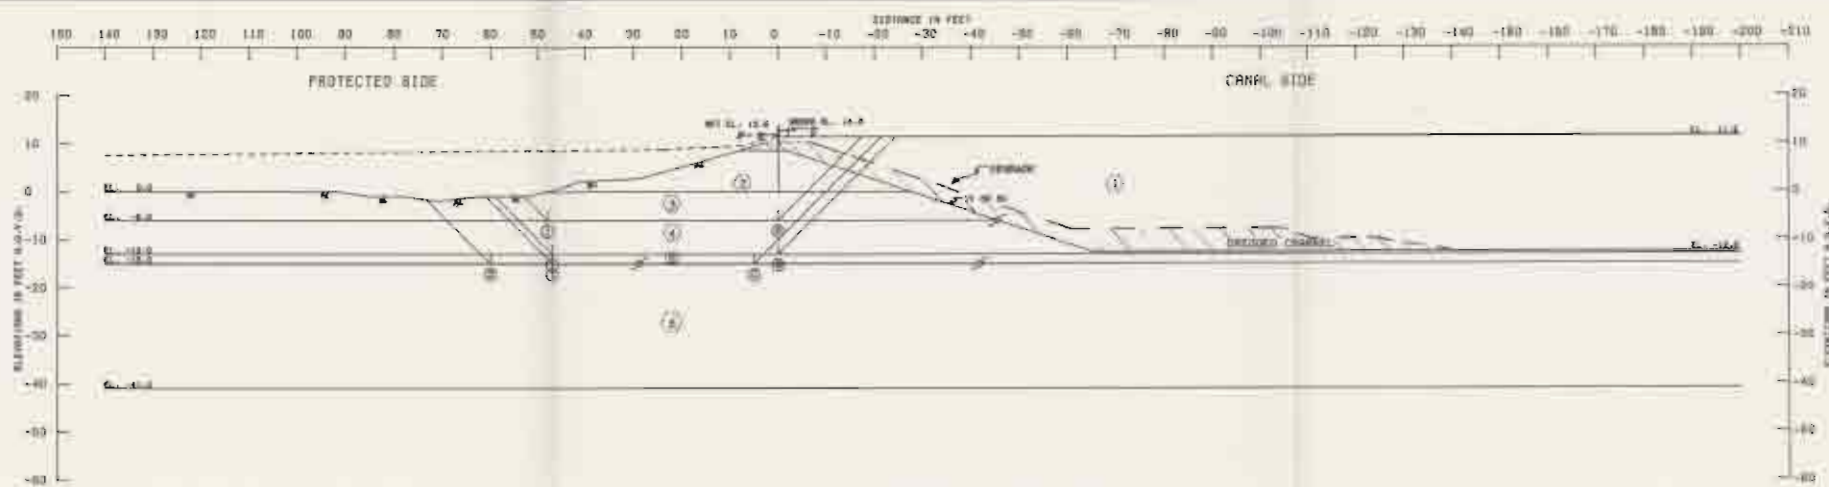

SOIL NO.	DEPTH	RESISTING FORCES			DRIVING FORCES		SUMMATION OF FORCES		FACTOR OF SAFETY
		R_1	P_1	R_2	T_1	T_2	RESISTANCE	DRIVING	
1	0-0	1204	1200	4502	1000	1000	3004	2000	1.51
2	0-10	1710	1700	1940	1814	1812	3524	1812	1.95
3	10-17	1524	1000	3692	2304	1100	3404	2200	1.55
4	17-18	1004	1100	1800	2304	1210	3514	2310	1.54

SECTION NO.	SOIL NO.	ACTIVE		PASSIVE				FACTOR
		T_1	T_2	R_1	R_2	P_1	P_2	
1	1	1000	1000	3004	2000	1.51	1.51	
2	2	1812	1812	3524	1812	1.95	1.95	
3	3	2200	2200	3404	2200	1.55	1.55	
4	4	2310	2310	3514	2310	1.54	1.54	


GENERAL NOTES:
 CLASSIFICATION, STRATIFICATION, SHEAR STRENGTH, AND SOIL WEIGHT OF THE SOILS WERE BASED ON THE RESULTS OF UNDISTURBED SAMPLING. SEE BORING DATA PLATE 51.

SHEETS

- 1 - PROFILE OF ORIGINAL PROVISION, APPROXIMATE
- 2 - WAT. SURFACE, P.F.P.
- 3 - STATIC WATER SURFACE
- 4 - HORIZONTAL SECTION FORCE IN TENSION
- 5 - HORIZONTAL SECTION FORCE IN PRESSURE
- A - ON A SUBSCRIPT, REFERS TO ACTIVE MOOSE
- B - ON A SUBSCRIPT, REFERS TO PASSIVE MOOSE
- C - ON A SUBSCRIPT, REFERS TO CENTRAL MOOSE
- D - ON A SUBSCRIPT, REFERS TO PASSIVE MOOSE

FACTOR OF SAFETY $F = \frac{R_1 + R_2 + P_1}{T_1 + T_2}$

UNIT: POUNDS PER SQUARE FOOT
 DESIGN: HERRINGTON, INC., GENERAL DESIGN
 LONDON AVE., OUTFALL CANAL
 ORLEANS, PARISH
 PROTECTED SIDE LEVEE
 STABILITY ANALYSIS
 STA. 14+00 TO STA. 6+70 E. W/L

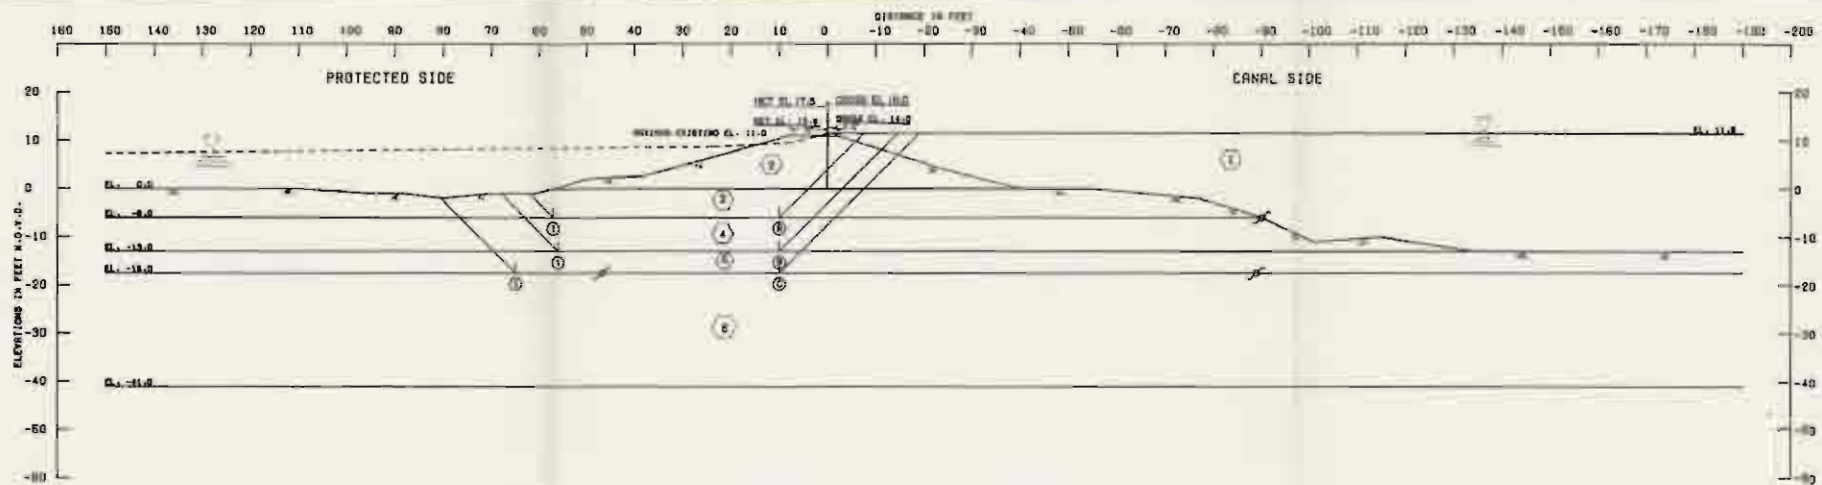

ANALYSIS FAILURE SURFACE	ELEV.	RESISTING FORCES			DRIVING FORCES		SUMMATION OF FORCES		FACTOR OF SAFETY
		R_1	R_2	R_3	D_1	D_2	RESISTING	DRIVING	
①	8.0	10480	11705	4000	18000	1823	32245	14043	2.30
②	15.0	22487	11000	7486	22224	2418	30440	22278	1.36
③	17.0	21246	10322	8076	24822	14224	40000	26400	1.50


STATION NO.	WELL TYPE	WATER TABLE		P - PORE PRESSURE - P.S.F.				POSITION MARK
		DATE	WATER TABLE	DEPTH	WATER TABLE	DEPTH	WATER TABLE	
①	1100	11.0	11.0	0.0	0.0	0.0	0.0	0.0
②	1100	11.0	11.0	100.0	100.0	700.0	700.0	0.0
③	1100	11.0	11.0	400.0	400.0	400.0	400.0	0.0
④	1100	11.0	11.0	900.0	900.0	200.0	200.0	0.0
⑤	1100	11.0	11.0	200.0	200.0	510.0	510.0	0.0
⑥	1100	11.0	11.0	0.0	0.0	0.0	0.0	200.0

GENERAL NOTES:
 CLASSIFICATION, STRATIFICATION, SHEAR STRENGTH, AND UNIT WEIGHT OF THE SOIL WERE BASED ON THE RESULTS OF UNDISTURBED SAMPLING, SEE BORING DATA PLATE 61.

NOTES

- ① -- VALUE OF INTERNAL FRICTION, DEGREES
 - A -- UNIT CONVERSION, P.S.F.
 - ② -- STATIC WATER SURFACE
 - D -- UNKNOWN DRIVING FORCE IN POUNDS
 - R -- HORIZONTAL DRIVING FORCE IN POUNDS
 - B -- SEE B SUBSCRIPT, REFERS TO ACTIVE MOOD
 - C -- SEE B SUBSCRIPT, REFERS TO CENTRAL BLOCK
 - P -- SEE B SUBSCRIPT, REFERS TO PASSIVE MOOD
- FACTOR OF SAFETY = $\frac{R_1 + R_2 + R_3}{D_1 + D_2}$

1425 PROFESSIONAL ENGINEER
 1425 NORTH FIVE
 10200 N. WINDYBROOK - SUITE 100
 10200 W. GOLF COURSE
 OMAHA, IOWA 68130
 PROTECTED SIDE LEVEE
 STABILITY ANALYSIS
 STA. 6+70 TO 18+60 E. W/L
 U.S. ARMY ENGINEER DISTRICT, NEW ORLEANS
 1974
 1425 NORTH FIVE
 10200 W. GOLF COURSE
 OMAHA, IOWA 68130

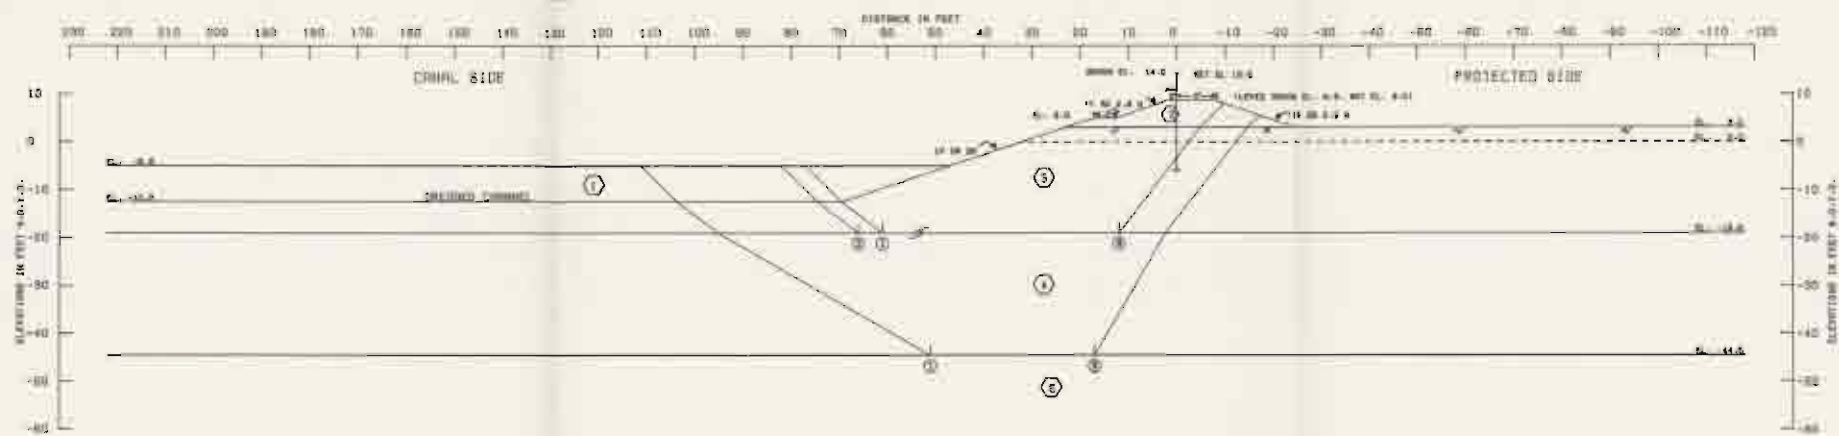


POINT	DEPTH	RESISTANCE FORCES				RESISTANCE FORCES		RESISTANCE FORCES		FACTOR OF SAFETY
		R_A	R_B	R_C	R_D	R_1	R_2	R_3	R_4	
①	10.0	2294	2218	4547	41042	770	4888	2222	1.00	
②	19.0	2294	2443	429	8142	761	3488	2222	1.01	
③	44.5	22976	2282	6453	18895	8229	18128	7024	2.01	

POINT	DEPTH	EFFECTIVE		C - ULL. DIMENSION - U.L.F.				FRICTION
		U_1	U_2	U_3	U_4	U_5	U_6	
①	10.0	22.0	22.0	0.0	0.0	0.0	0.0	0.0
②	19.0	112.0	112.0	400.0	400.0	400.0	400.0	2.0
③	44.5	112.0	112.0	400.0	400.0	400.0	400.0	10.0
④	128.0	112.0	112.0	400.0	400.0	400.0	400.0	10.0
⑤	128.0	112.0	112.0	400.0	400.0	400.0	400.0	10.0

GENERAL NOTES:
 CLASSIFICATION, STRATIFICATION, SLOPE STRENGTH, AND UNIT WEIGHT OF THE SOIL WERE BASED ON THE RESULTS OF UNDISTURBED SAMPLES. SEE BORING DATA PLATE 41.

NOTES:
 1 - POINT OF INTERNAL FAILURE SURFACE
 2 - POINT OF FAILURE SURFACE
 3 - POINT OF FAILURE SURFACE
 4 - HORIZONTAL RESISTING FORCE IN POUNDS
 5 - HORIZONTAL RESISTING FORCE IN POUNDS
 6 - IN K RESISTING FORCE IN ACTIVE MODE
 7 - IN K RESISTING FORCE IN PASSIVE MODE
 8 - IN K RESISTING FORCE IN PASSIVE MODE
 FACTOR OF SAFETY = $\frac{R_1 + R_2 + R_3}{R_4 - R_5}$

DAVE HARRINGTON, Inc. 400 NORTH
 1200 NEWBERRY AVENUE - CHICAGO, ILLINOIS
 (LONDON AVE. OUTFALL CANAL)
 DULLES, VIRGINIA
**FLOODSIDE LEVEE
 STABILITY ANALYSIS**
 STA. 0+73 TO 8+53 W. W/L
 DATE: 11-1-66

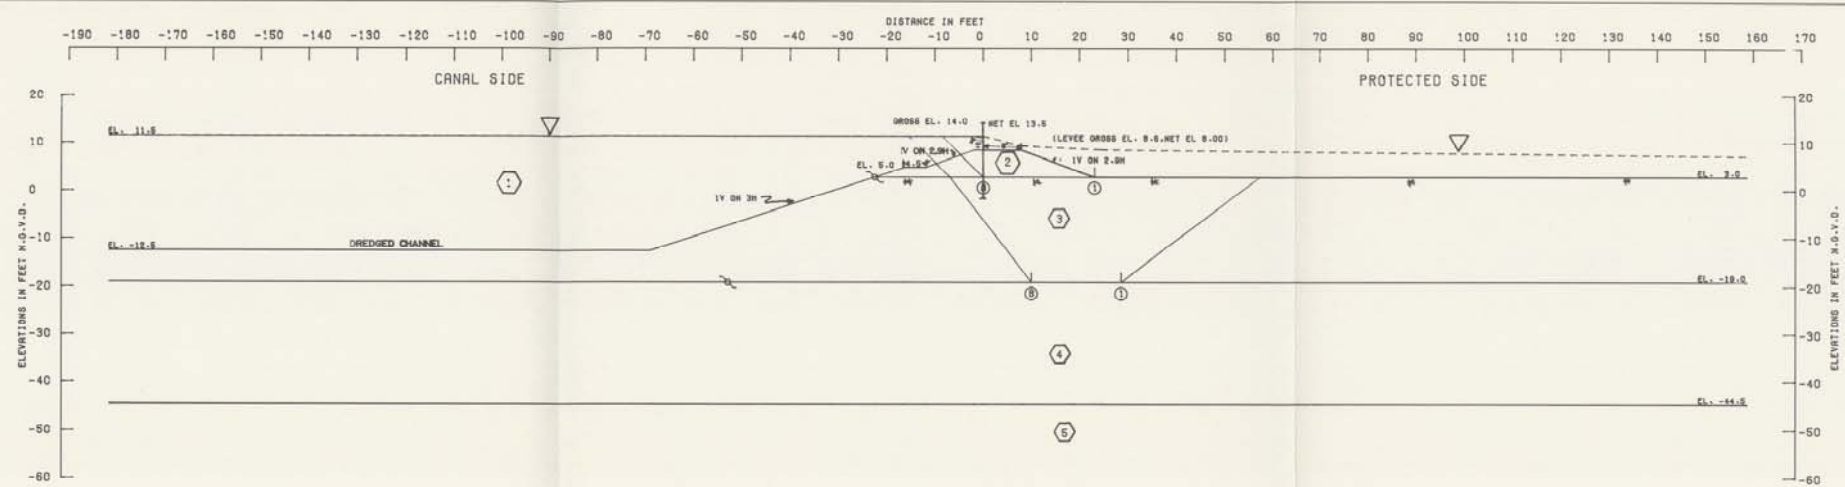


ASSUMED FAILURE SURFACE NO.	ELEV.	RESISTING FORCES			DRIVING FORCES		SURPORTION OF FORCES		FACTOR OF SAFETY
		R _A	R _B	R _P	D _A	-D _P	HORIZONTAL	VERTICAL	
①	3.0	3718	9212	0	2905	0	8930	2905	3.07
②	-18.0	16307	9722	16389	48620	28913	40418	17307	2.34

BORING NO.	SOIL TYPE	EFFECTIVE UNIT WT., P.C.F.		C - UNIT COHESION - P.S.F.				FRICTION ANGLE DEGREES
		VERT. 1	VERT. 2	CENTER OF STRATUM		BOTTON OF STRATUM		
①	(WATER)	82.5	82.5	0.0	0.0	0.0	0.0	0.0
②	(CL)	110.0	110.0	400.0	400.0	400.0	400.0	0.0
③	(CL)	117.0	117.0	200.0	200.0	200.0	200.0	16.0
④	(CL)	122.0	122.0	0.0	0.0	0.0	0.0	30.0
⑤	(CL)	112.0	112.0	700.0	700.0	700.0	700.0	0.0

GENERAL NOTES:
 CLASSIFICATION, STRATIFICATION, SHEAR STRENGTH, AND UNIT HEIGHT OF THE SOIL WERE BASED ON THE RESULTS OF UNDISTURBED BORINGS. SEE BORING DATA PLATE 61

NOTES:
 φ -- ANGLE OF INTERNAL FRICTION, DEGREES
 C -- UNIT COHESION, P.S.F.
 W -- STATIC WATER SURFACE
 D -- HORIZONTAL DRIVING FORCE IN POUNDS
 R -- HORIZONTAL RESISTING FORCE IN POUNDS
 A -- AS A SUBSCRIPT, REFERS TO ACTIVE WEDGE
 B -- AS A SUBSCRIPT, REFERS TO CENTRAL BLOCK
 P -- AS A SUBSCRIPT, REFERS TO PASSIVE WEDGE
 FACTOR OF SAFETY = $\frac{R_A + R_B + R_P}{D_A - D_P}$

LAKE PONTCHARTRAIN, LA. AND VICINITY
 HIGH LEVEL PLAN
 DESIGN MEMORANDUM NO. 104 - GENERAL DESIGN
 LONDON AVE. OUTFALL CANAL
 ORLEANS PARISH
**PROTECTED SIDE LEVEE
 STABILITY ANALYSIS**
 STA. 0+73 TO 8+53 W. W/L
 U.S. ARMY ENGINEER DISTRICT, NEW ORLEANS
 CORPS OF ENGINEERS
 DATE: SEPT. 1958 FILE NO. N-2-30288

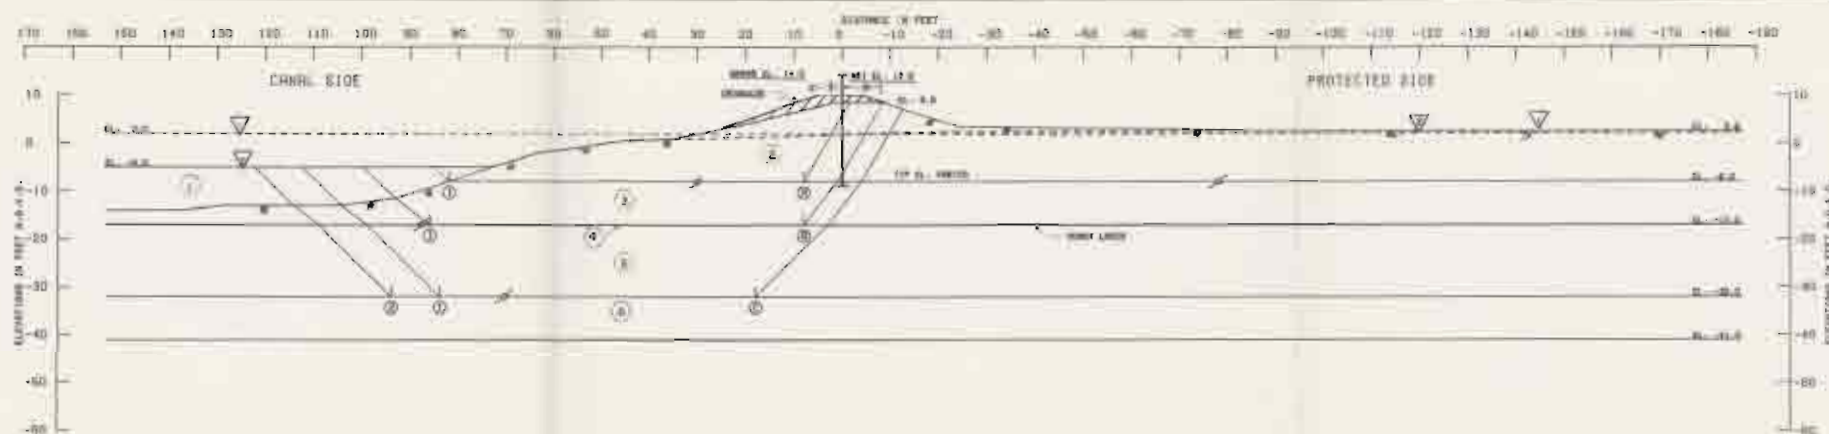

STRATA	ELEVATION	RESISTING FORCES			SLIPPING FORCES		RESISTANCE	SLIPING	FACTOR OF SAFETY
		P_1	P_2	P_3	Q_1	Q_2			
1	8.0	8889	21991	0	18811	101	10420	1000	1.52
2	-17.0	1788	20288	3688	28888	888	4008	1000	1.21
3	-22.0	20128	22070	14718	21000	8888	1788	10000	1.32
4	-30.0	28830	28830	14888	28888	21000	10000	10000	1.38


STRATA	NO.	ELEVATION	RESISTING FORCES			SLIPPING FORCES			RESISTANCE	SLIPING	FACTOR OF SAFETY
			P_1	P_2	P_3	Q_1	Q_2	Q_3			
1	1	8.0	8889	21991	0	18811	101	10420	1000	1.52	
2	2	-17.0	1788	20288	3688	28888	888	4008	1000	1.21	
3	3	-22.0	20128	22070	14718	21000	8888	1788	10000	1.32	
4	4	-30.0	28830	28830	14888	28888	21000	10000	10000	1.38	

PH LINE IN STRATUM 4
 PH LINE IN STRATA 2 & 3
 TOP OF WALL ELEVATION VARIES

GENERAL NOTES:
 CLASSIFICATION, STRATIFICATION, GRADE STRENGTH, AND SLOPE HEIGHTS OF THE WALL WERE BASED ON THE RESULTS OF UNDISTURBED BORINGS. SEE BORING DATA PLATE B1.

NOTES:
 1 -- VALUE OF TWISTING FORCE, NEGATIVE
 2 -- SLOPE DIMENSION, P. 2-2
 3 -- STRATA NUMBER
 4 -- HORIZONTAL RESISTING FORCE IN POUNDS
 5 -- AS A SURVEYOR, NEEDS TO SET UP WORK
 6 -- AS A SURVEYOR, NEEDS TO SET UP WORK
 7 -- AS A SURVEYOR, NEEDS TO SET UP WORK
 FACTOR OF SAFETY = $\frac{\sum R_1 + R_2 + R_3}{\sum Q_1 + Q_2 + Q_3}$

CIVIL ENGINEERING, INC. 1000 PEARL PLAZA
 1000 PEARL PLAZA
 1000 PEARL PLAZA
 LONDON AVE. OUTFALL CANAL
 DULLES PARKWAY
FLOODSIDE LEVEE STABILITY ANALYSIS
 STA 8+53 TO 21+00.06 W/W/L
 11-19-64
 11-19-64

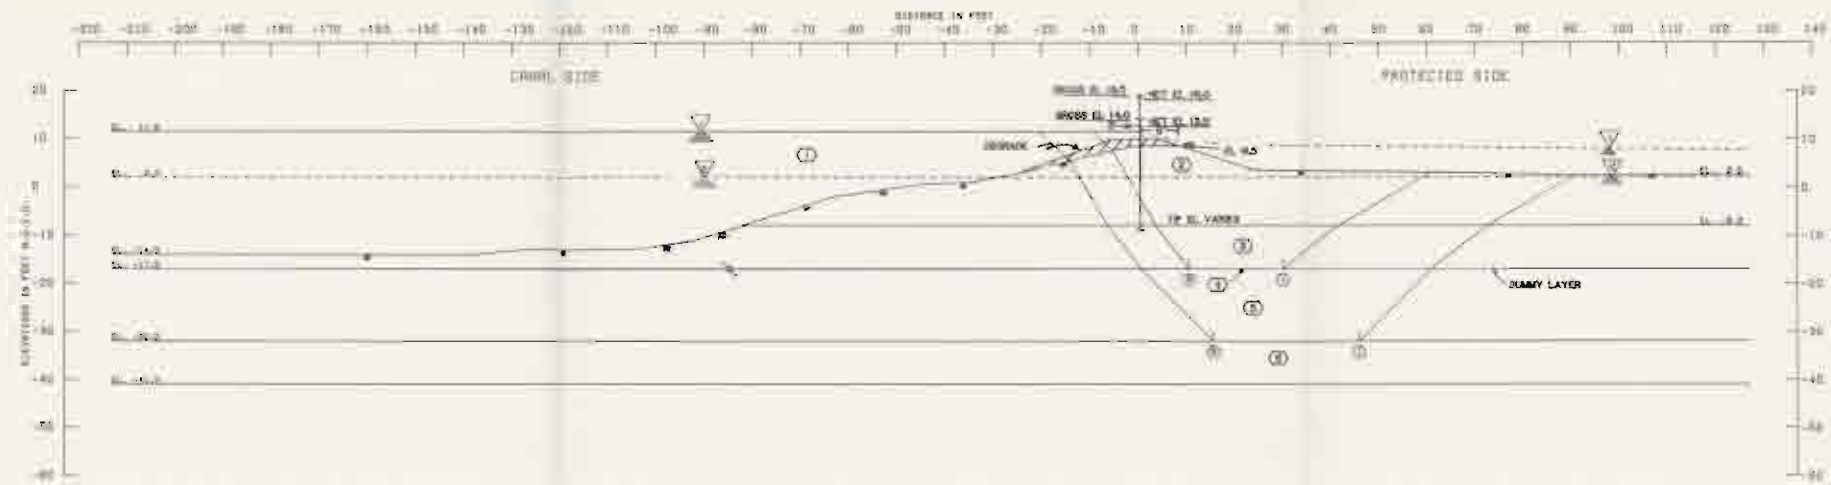

NO.	TYPE	RESISTING FORCES				DISTANCE FROM TOE OF WALL	DISTANCE FROM TOE OF WALL	FACTOR OF SAFETY
		P_1	P_2	P_3	P_4			
1	WATER	117.0	117.0	117.0	117.0	117.0	117.0	1.00
2	SOIL	120.0	120.0	120.0	120.0	120.0	120.0	2.14

NO.	TYPE	RESISTING FORCES		DISTANCE FROM TOE OF WALL		FACTOR OF SAFETY
		P_1	P_2	P_3	P_4	
1	WATER	117.0	117.0	117.0	117.0	1.00
2	SOIL	120.0	120.0	120.0	120.0	2.14


▽ — PH LINE IN STRATA 2 & 3
 ⊙ — PH LINE IN STRATUM 6


GENERAL NOTES:
 CLASSIFICATION, IDENTIFICATION, SHEAR STRENGTH, AND UNIT WEIGHT OF THE SOIL ARE BASED ON THE RESULTS OF UNDISTURBED SAMPLES. SEE BORING DATA PLAT 61.

NOTES:
 1 -- WALL OF INTEREST (SECTION NUMBER)
 2 -- SOIL STRATA, P.A.P.
 3 -- STATIC WATER SURFACE
 4 -- HORIZONTAL SURFACE FROM LA FORMS
 5 -- HORIZONTAL SURFACE FROM LA FORMS
 6 -- 90° SUBCUT, REFER TO WITHIN WALL
 7 -- 90° SUBCUT, REFER TO WITHIN BULK
 8 -- 90° SUBCUT, REFER TO WITHIN BULK


FACTOR OF SAFETY = $\frac{R_1 + R_2 + R_3}{L_1 + L_2}$

LA ENGINEERING, L.L. AND SONS
 1000 WASHINGTON BLVD. SUITE 2000
 LONDON AVE. DUTCH CANYON
 GULF BAY, FLORIDA
PROTECTED SIDE LEVEE STABILITY ANALYSIS
 STA 8+53.00 TO STA 21+00.00
 DATE: 08/11/00

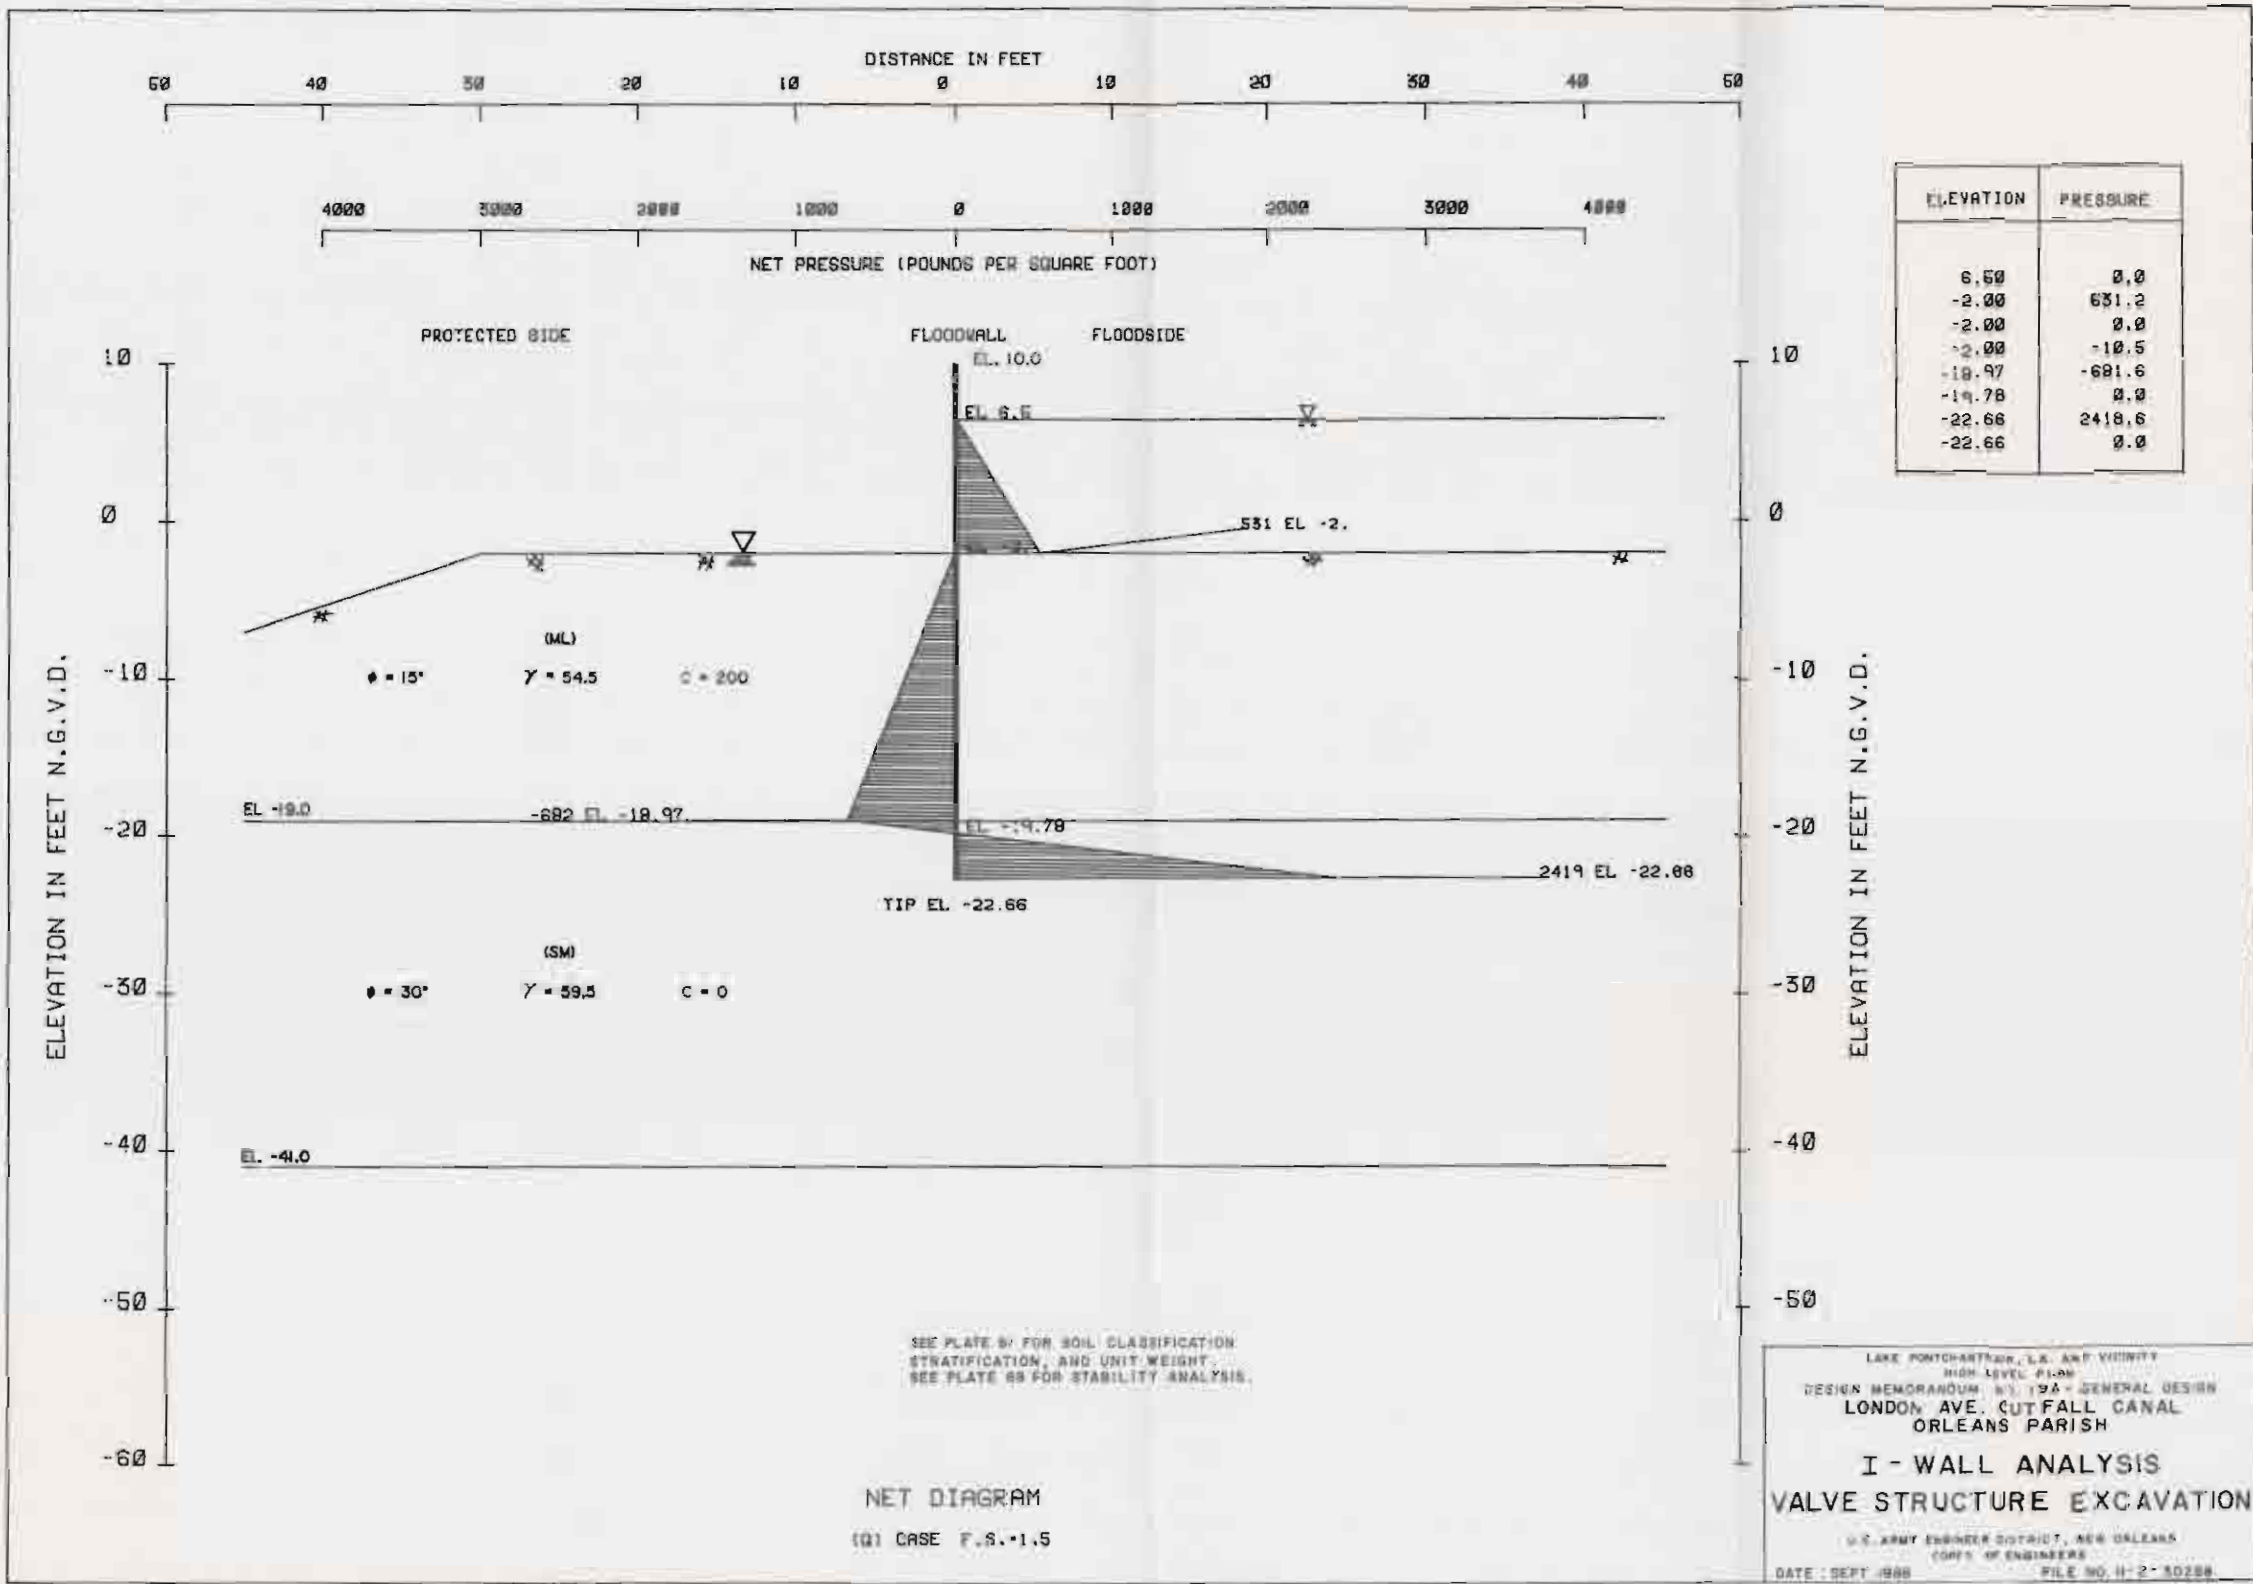

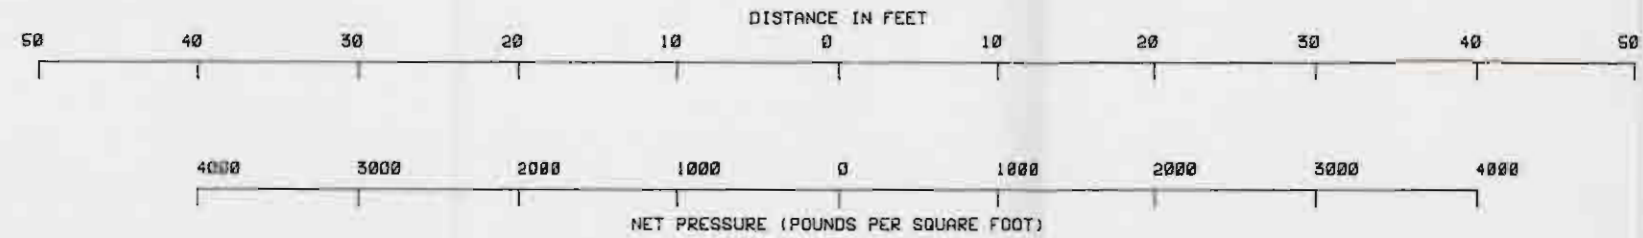

ELEVATION	PRESSURE
11.50	0.0
4.00	469.9
2.00	201.1
-0.02	0.0
-8.00	-611.9
-13.00	-883.3
-13.00	-1468.5
-14.05	-1602.1
-15.93	0.0
-19.59	3120.0
-19.59	0.0


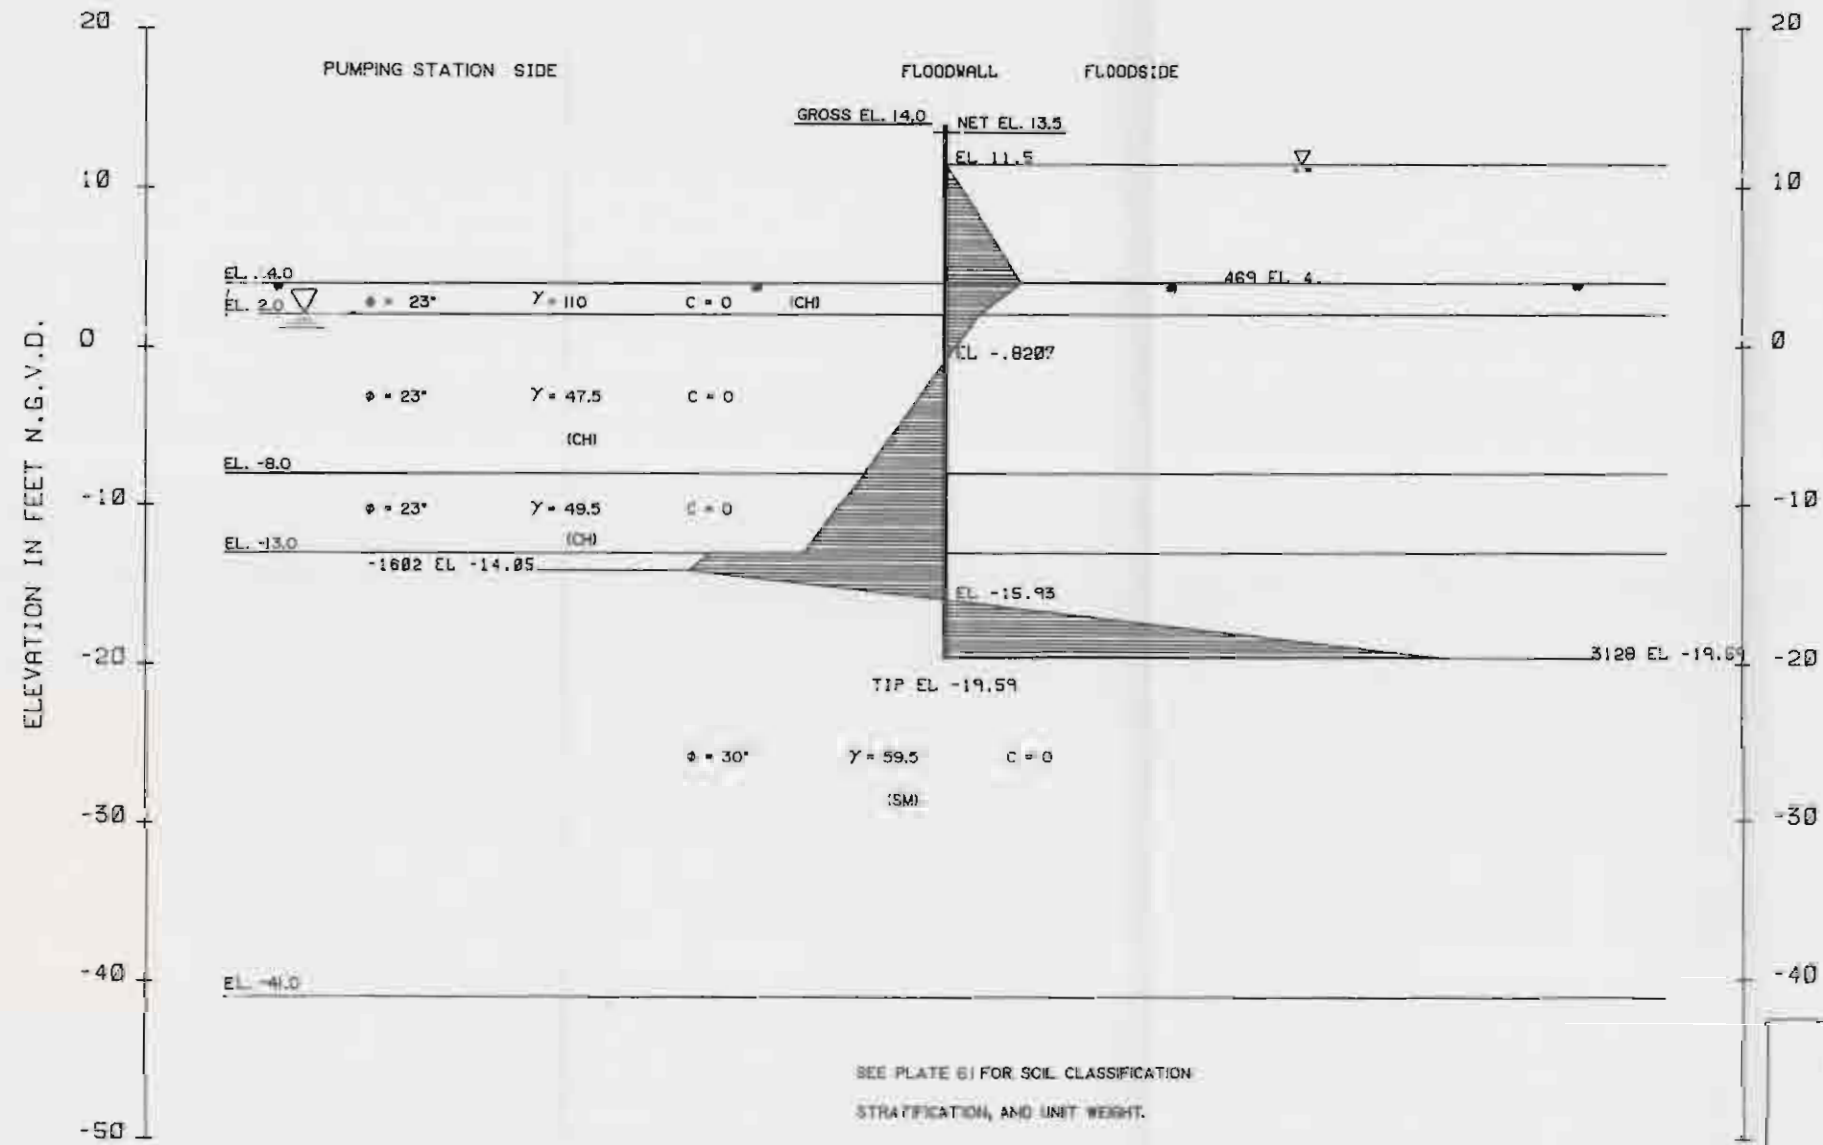


SEE PLATE 61 FOR SOIL CLASSIFICATION
STRATIFICATION, AND UNIT WEIGHT.
NET DIAGRAM
(S) CASE F.S. 1.2

LAKE CHARTRON, LA. AND VICINITY
HIGH LEVEL FLOW
DESIGN MEMORANDUM NO. 184 - GENERAL DESIGN
LONDON AVE. OUTFALL CANAL
ORLEANS PARISH

I - WALL ANALYSIS
VALVE STRUCTURE EAST CLOSURE

U.S. ARMY ENGINEER DISTRICT, NEW ORLEANS
CORPS OF ENGINEERS
DATE: SEPT 1988 FILE NO. H-2-30380

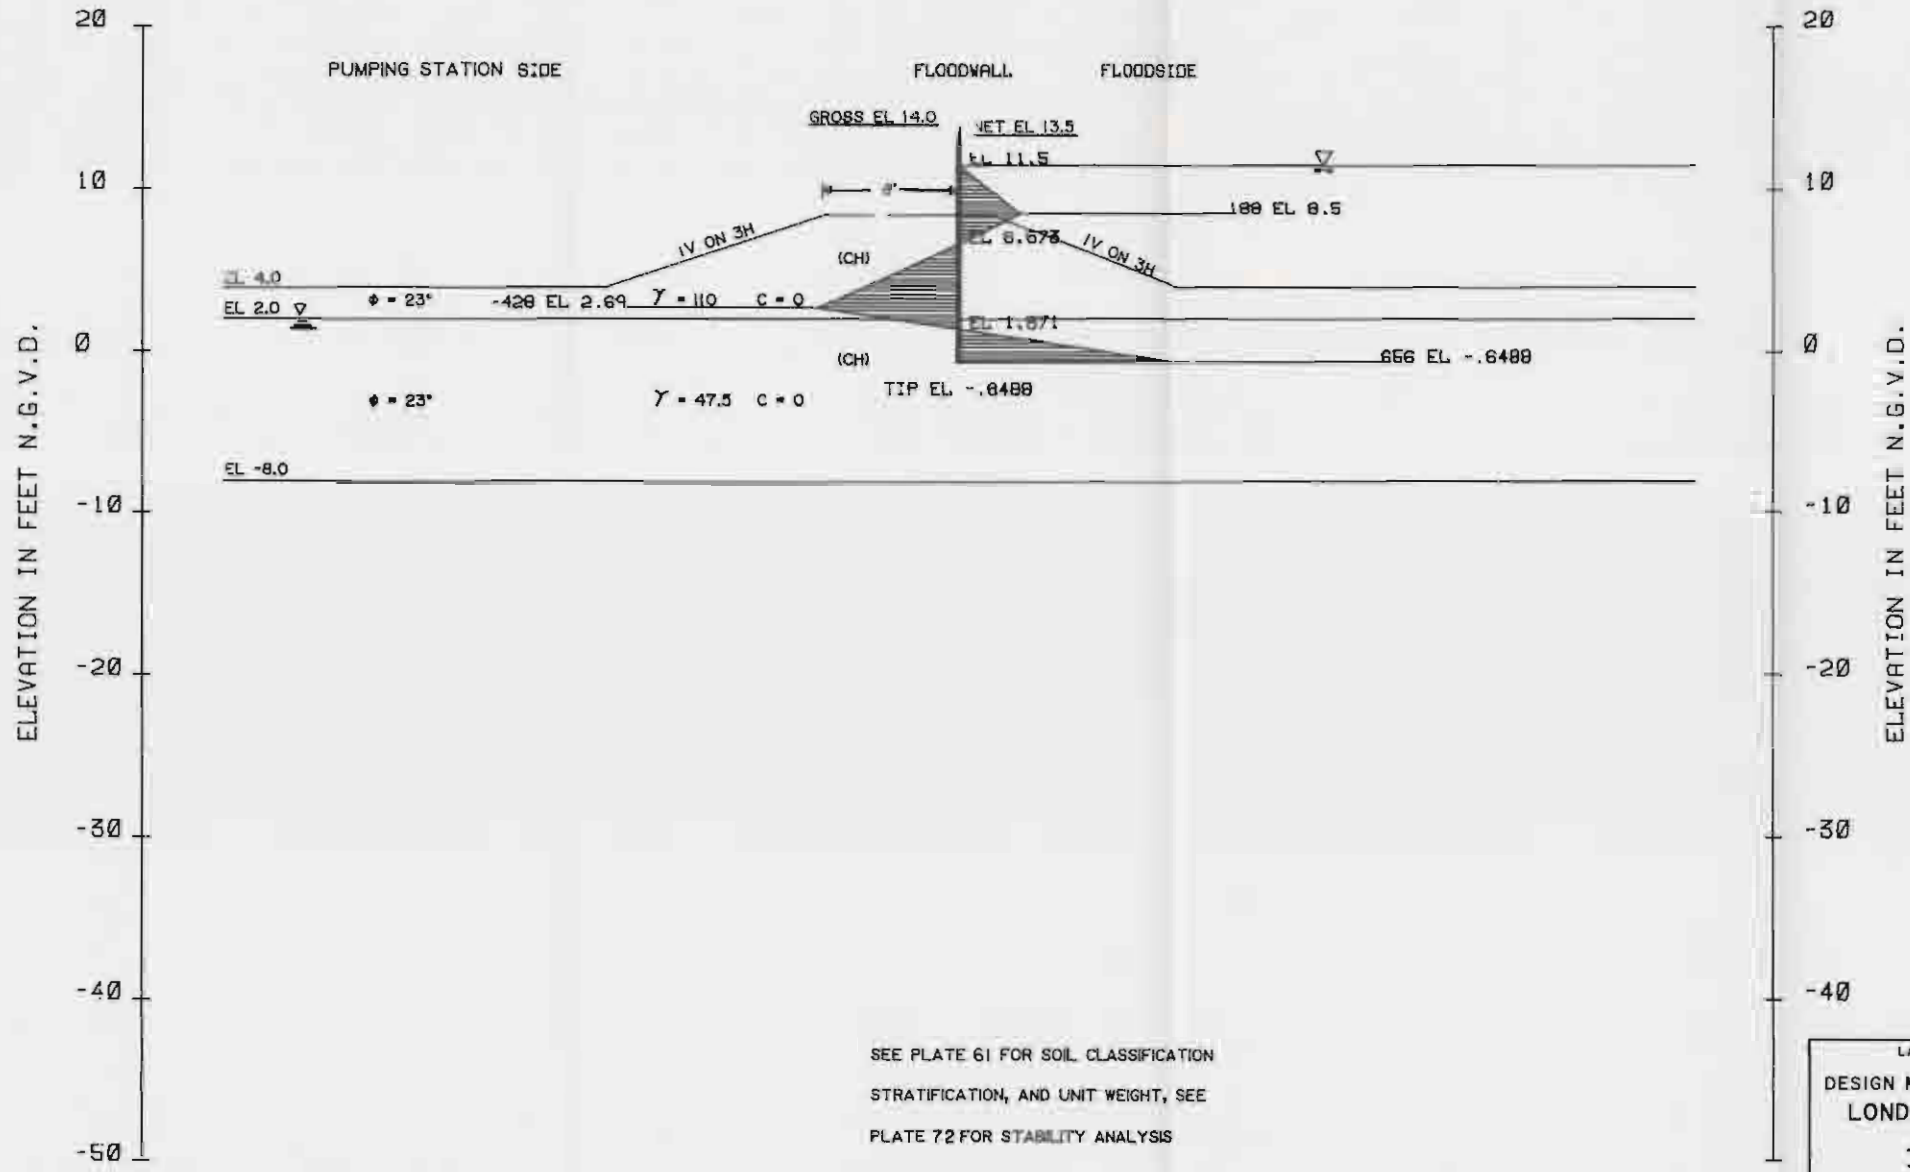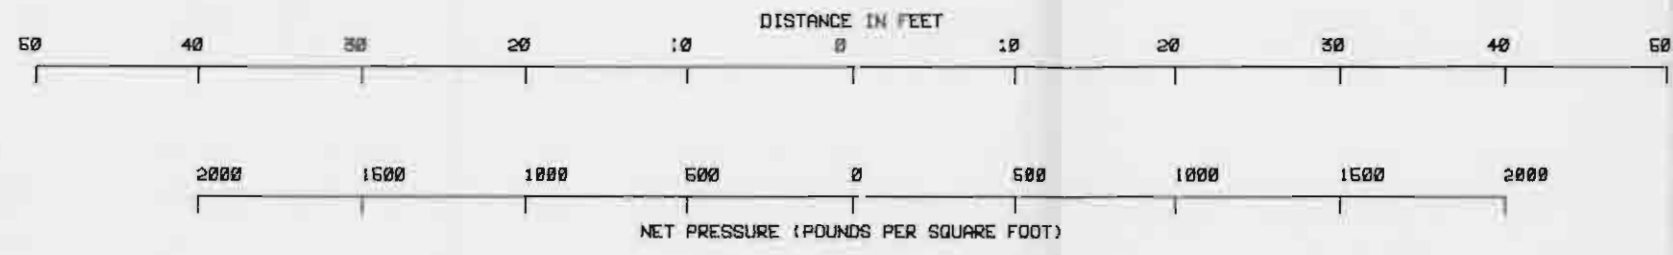


ELEVATION	PRESSURE
11.50	0.0
8.50	187.5
8.87	0.0
5.50	-122.7
2.69	-428.5
1.37	0.0
-0.85	656.4
-0.65	0.0

SEE PLATE 61 FOR SOIL CLASSIFICATION
 STRATIFICATION, AND UNIT WEIGHT, SEE
 PLATE 72 FOR STABILITY ANALYSIS

NET DIAGRAM
 (S) CASE F.S.*1.5

LAKE PONTCHATRIN, LA. AND VICINITY
 HIGH LEVEL PLAN
 DESIGN MEMORANDUM NO. 19-GENERAL DESIGN
 LONDON AVENUE OUTFALL CANAL
I - WALL ANALYSIS
VALVE STRUCTURE EAST CLOSURE
 U.S. ARMY ENGINEER DISTRICT, NEW ORLEANS
 CORPS OF ENGINEERS
 DATE: SEPT 1988 FILE NO. H-2-30288

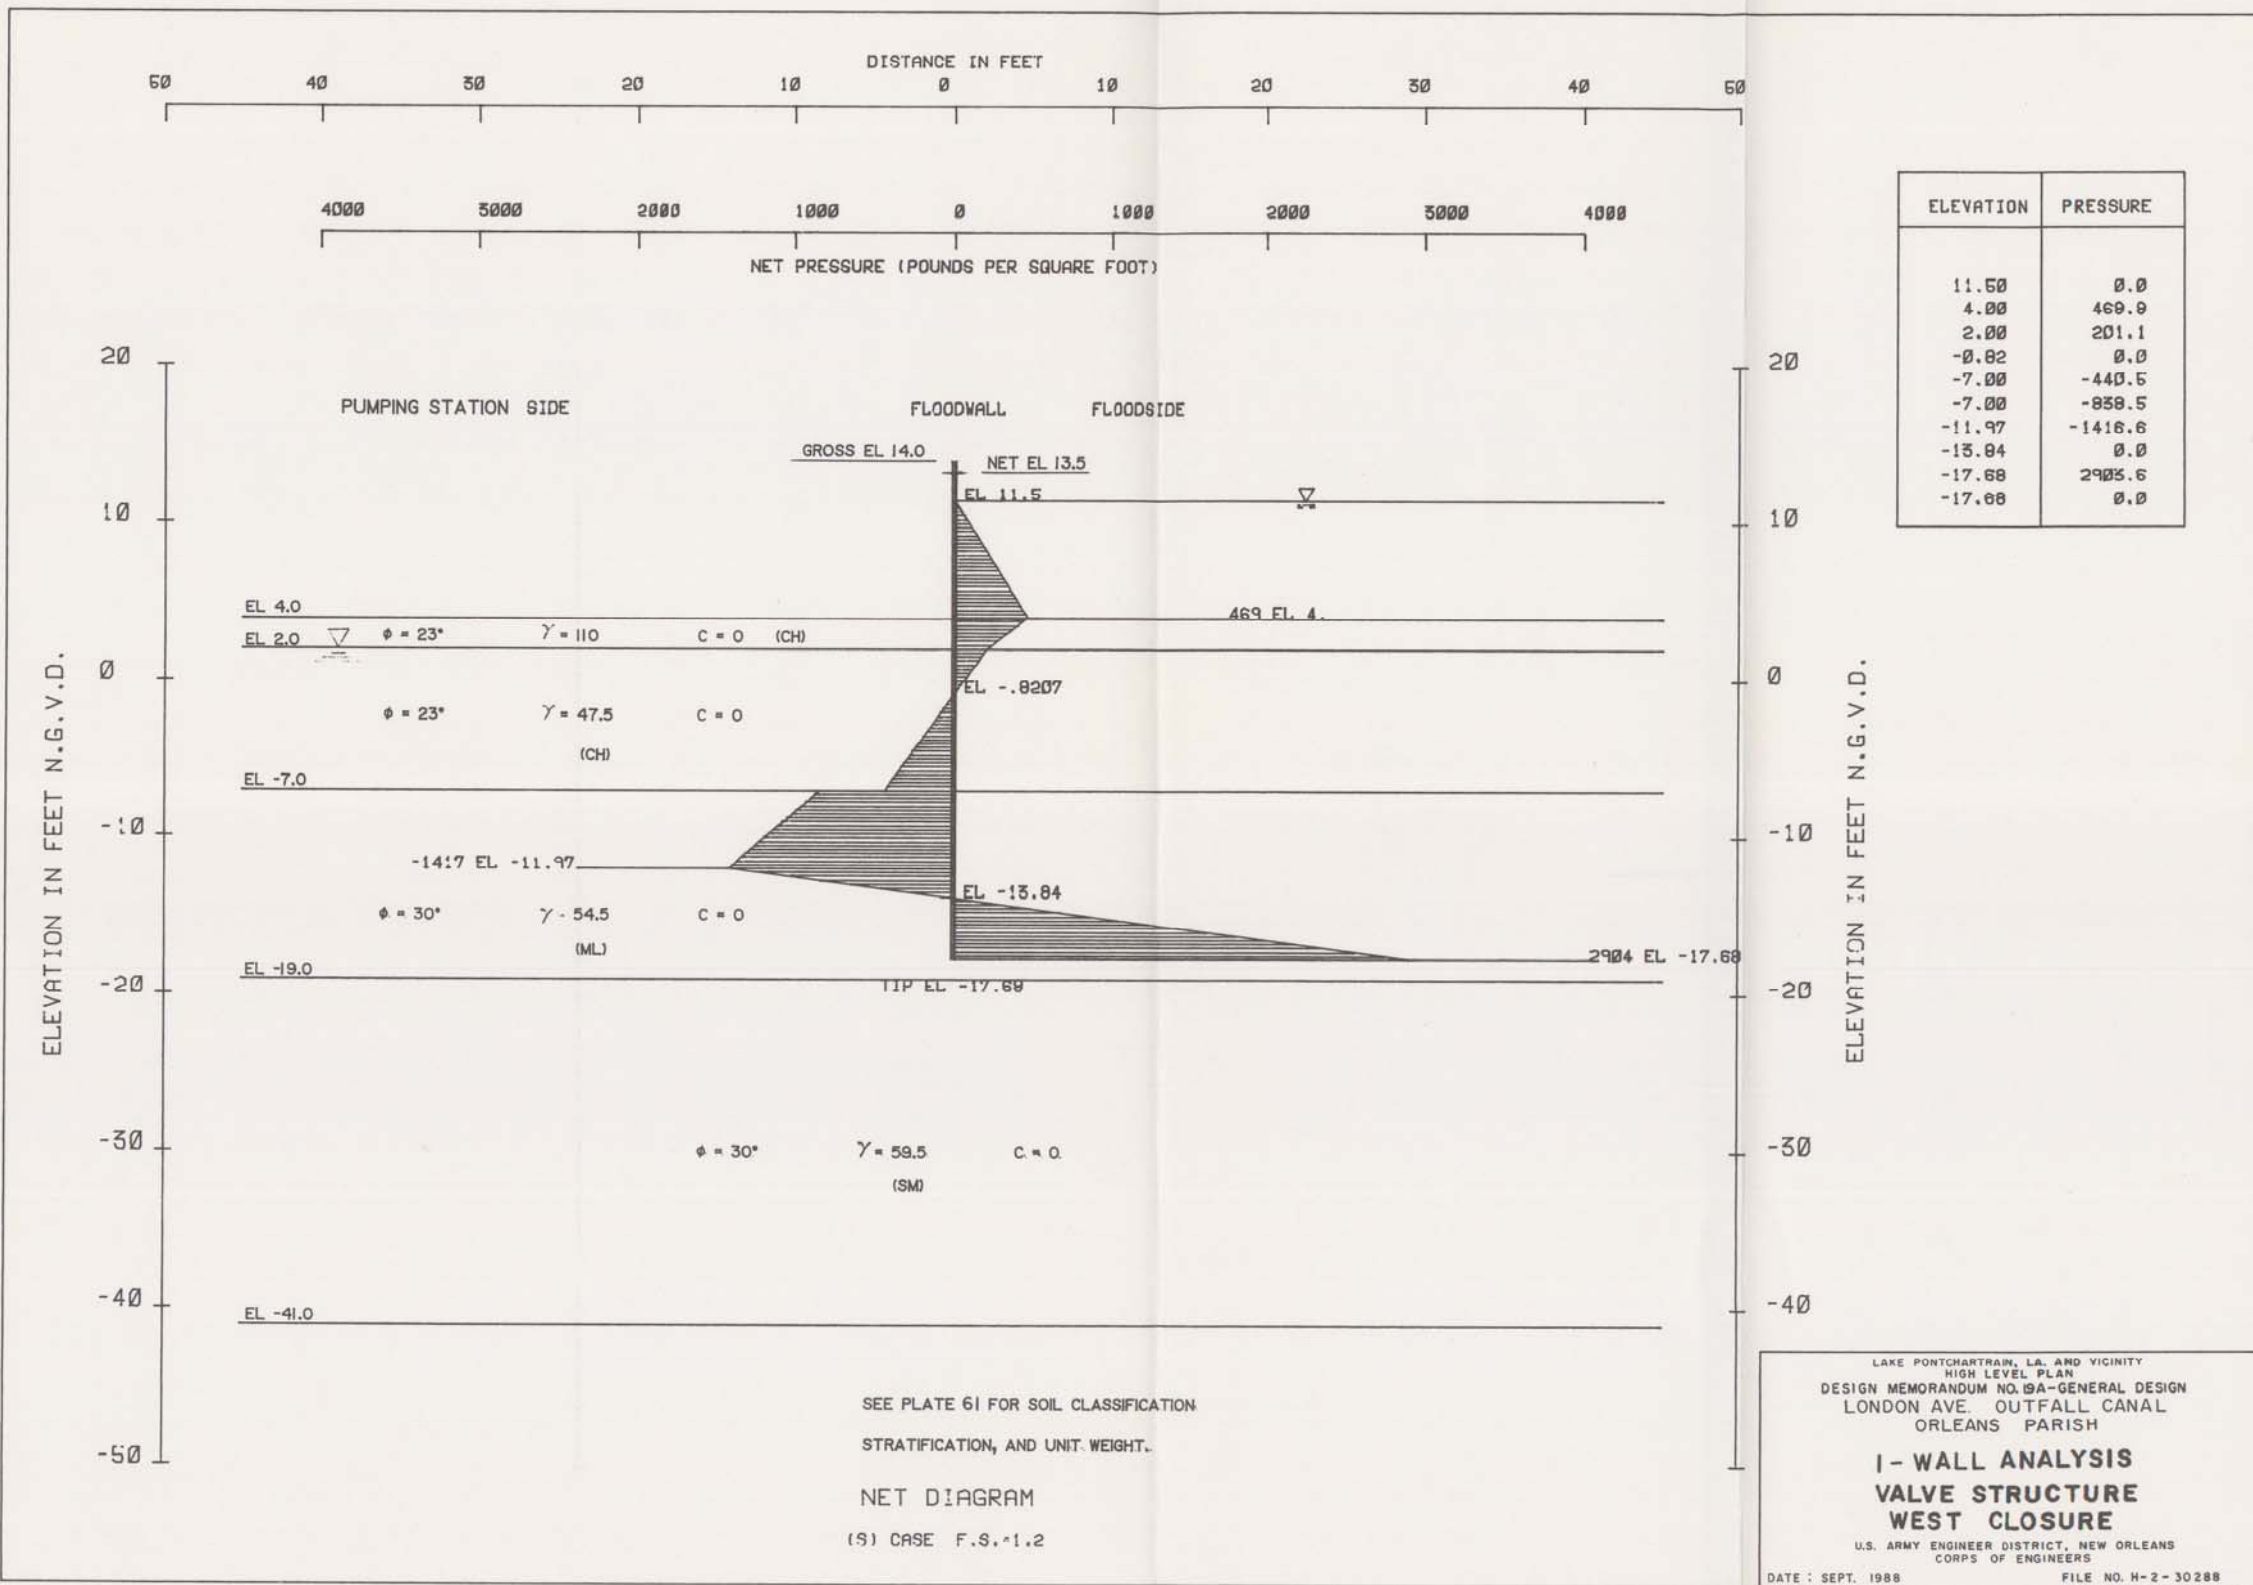



ELEVATION	PRESSURE
11.50	0.0
4.00	469.9
2.00	201.1
-0.02	0.0
-7.00	-440.5
-7.00	-838.5
-11.97	-1416.6
-13.84	0.0
-17.68	2905.6
-17.68	0.0

LAKE PONTCHARTRAIN, LA. AND VICINITY
HIGH LEVEL PLAN
DESIGN MEMORANDUM NO. 9A-GENERAL DESIGN
LONDON AVE. OUTFALL CANAL
ORLEANS PARISH

**I - WALL ANALYSIS
VALVE STRUCTURE
WEST CLOSURE**

U.S. ARMY ENGINEER DISTRICT, NEW ORLEANS
CORPS OF ENGINEERS

DATE: SEPT. 1988 FILE NO. H-2-30288

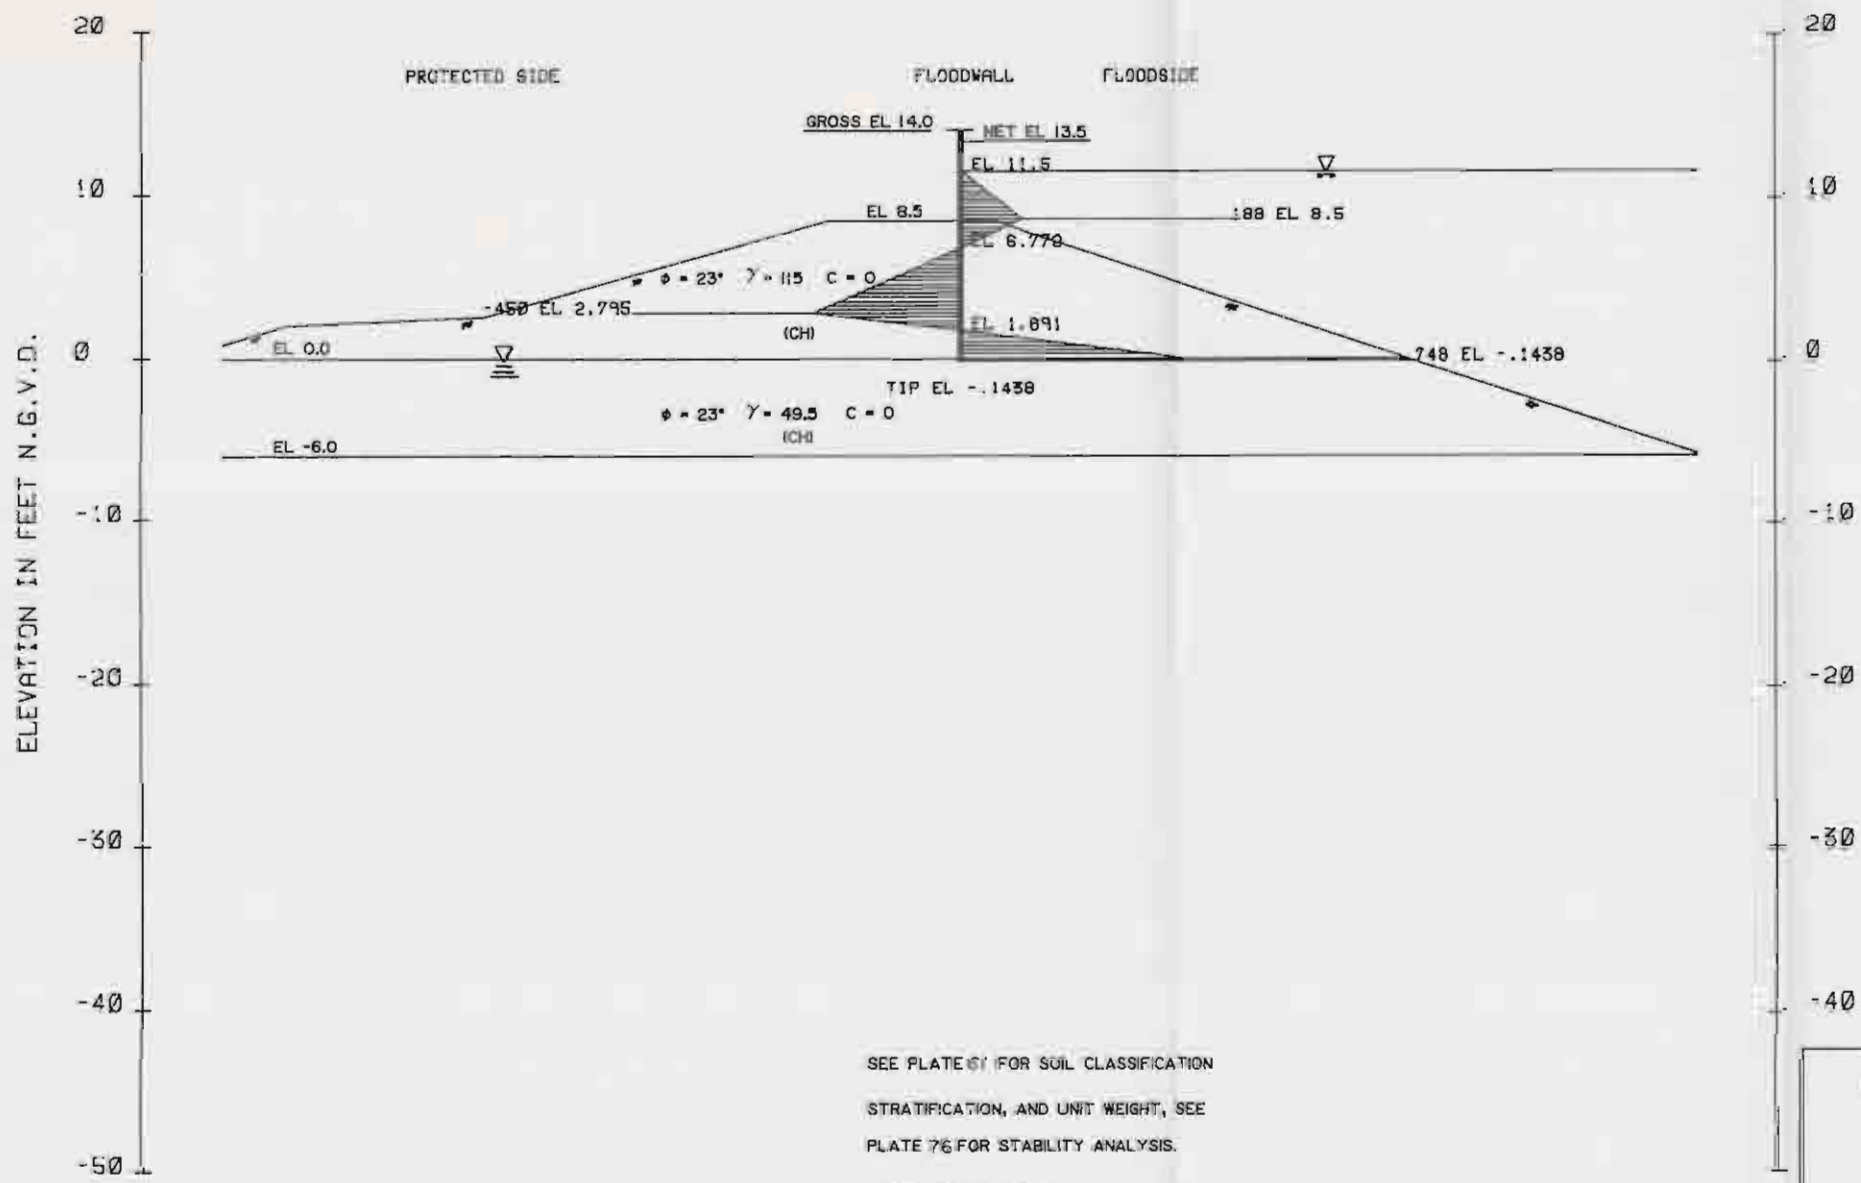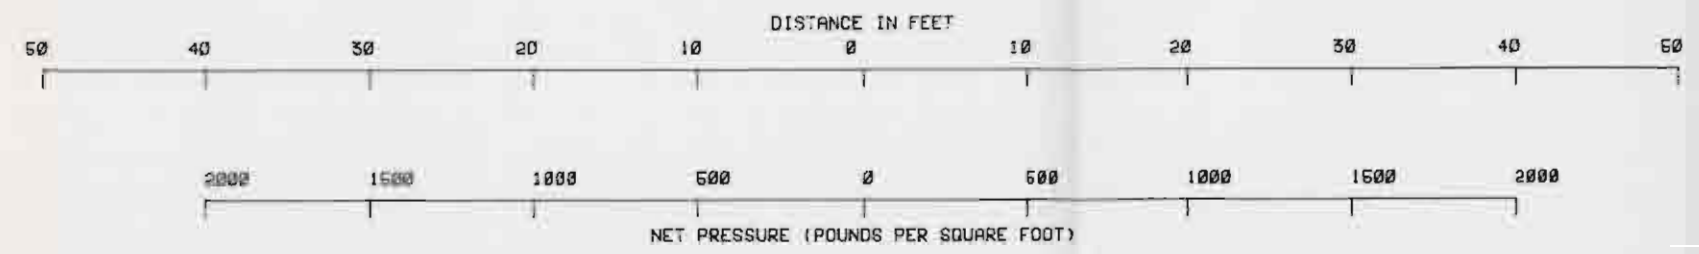


ELEVATION	PRESSURE
11.50	0.0
8.50	107.5
6.77	0.0
5.50	-140.2
2.80	-450.2
1.69	0.0
-0.14	740.0
-0.14	0.0

SEE PLATE 81 FOR SOIL CLASSIFICATION
 STRATIFICATION, AND UNIT WEIGHT, SEE
 PLATE 76 FOR STABILITY ANALYSIS.

NET DIAGRAM
 (S) CASE F.S.=1.5


LAKE MONTECASSINO, LA. BRIG W/1000
 8700 LEVEL PLAN
 DESIGN MEMORANDUM #118A-GENERAL DESIGN
 LONDON AVE. OUTFALL CANAL
 ORLEANS PARISH
 I-WALL ANALYSIS
 STA. 1+84 TO STA. 6+70 EAST W/L
 U.S. ARMY ENGINEER DISTRICT, NEW ORLEANS
 CORPS OF ENGINEERS
 DATE: SEPT. 1958 FILE NO. H-2-3020H

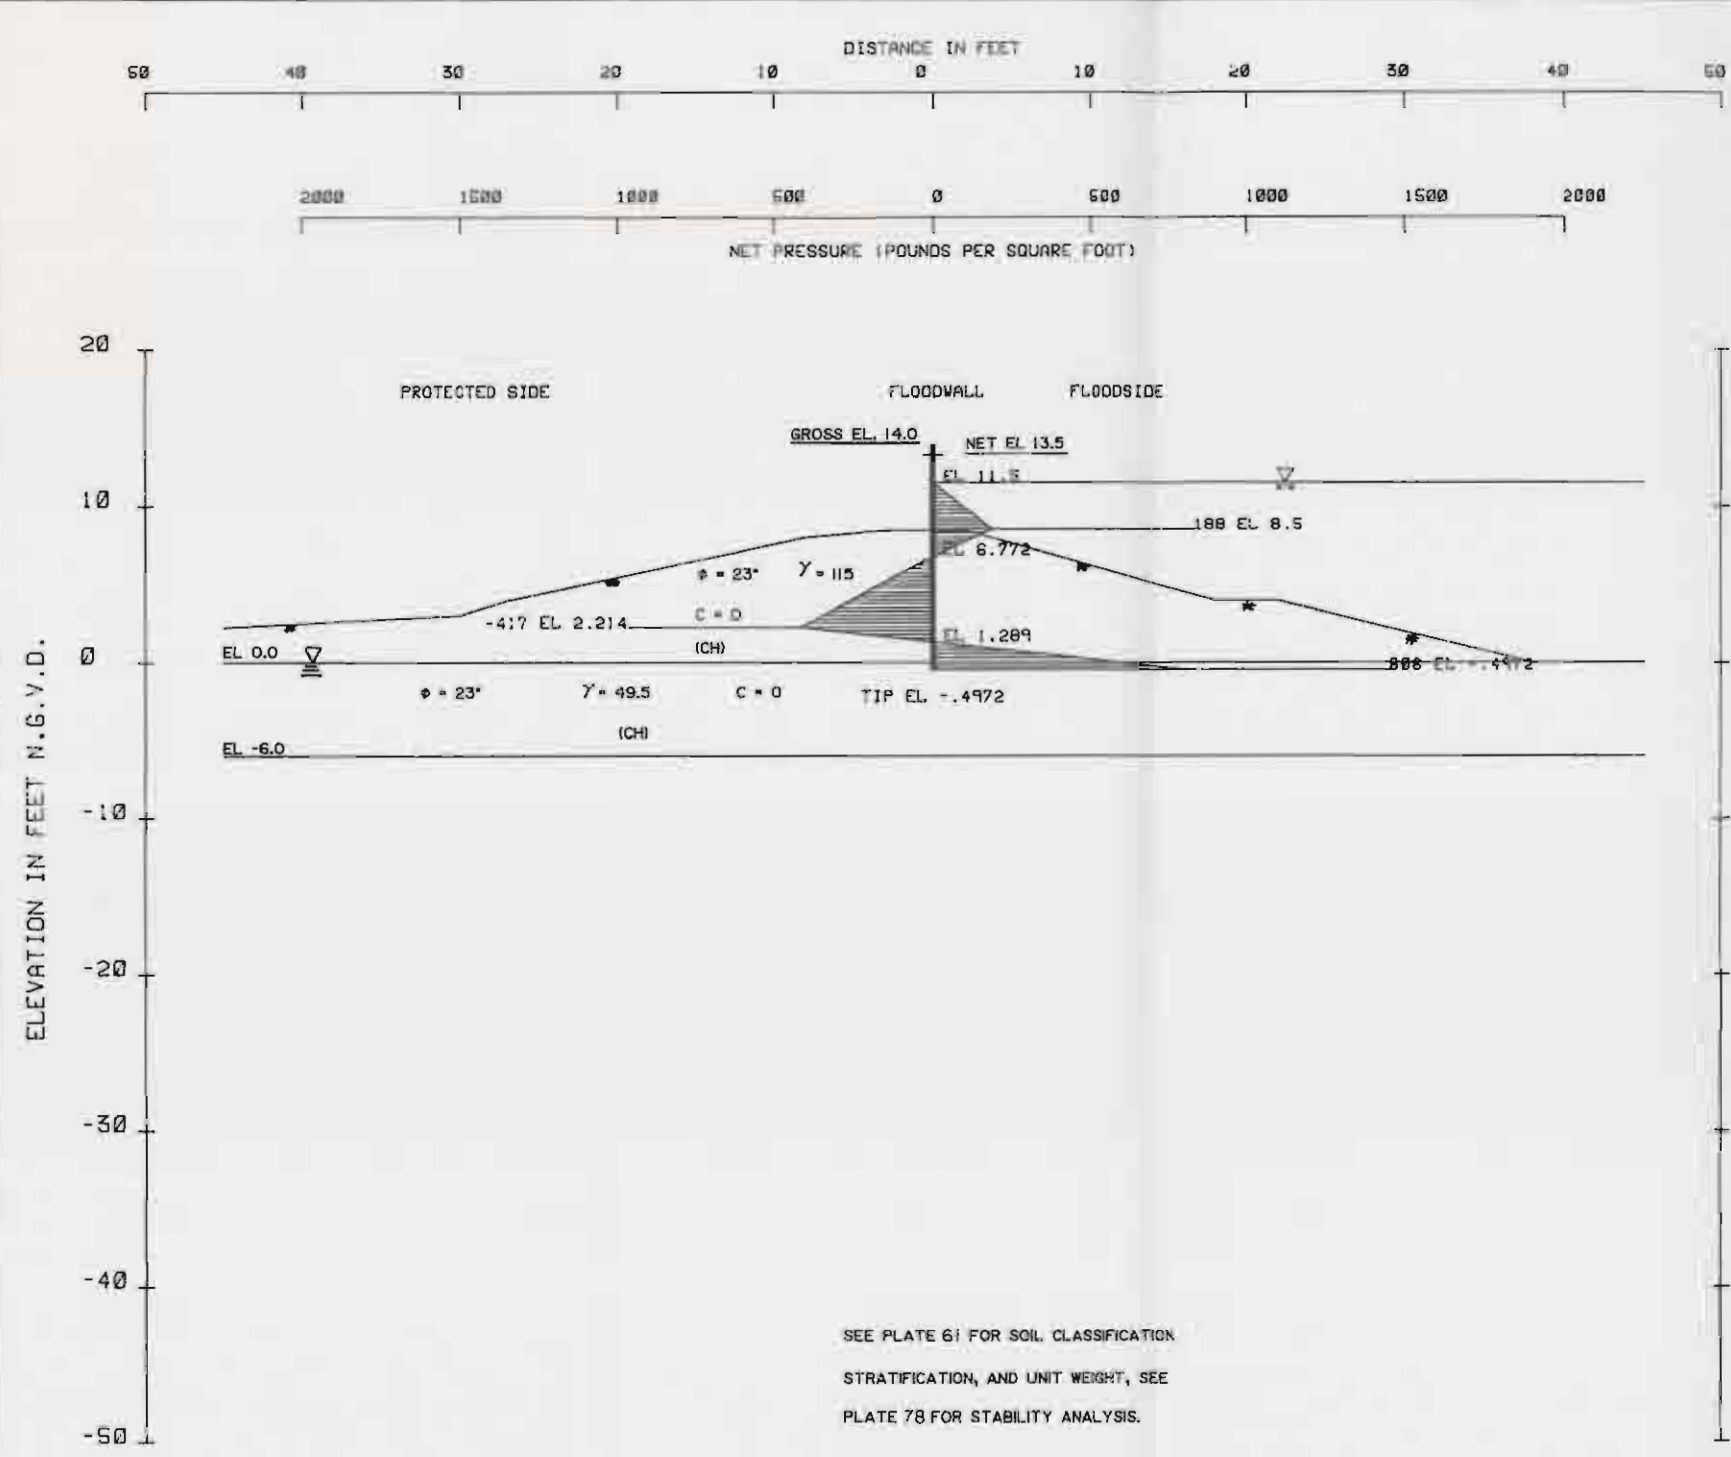

ELEVATION	PRESSURE
11.50	0.0
8.50	187.5
6.77	0.0
6.50	-29.6
2.50	-393.8
2.21	-417.0
1.29	0.0
-0.50	805.0
-0.50	0.0

SEE PLATE 61 FOR SOIL CLASSIFICATION
 STRATIFICATION, AND UNIT WEIGHT, SEE
 PLATE 78 FOR STABILITY ANALYSIS.
 NET DIAGRAM
 (S) CASE F.S.+1.5

LAKE PONTCHARTRAIN, LA. AND VICINITY
 HIGH LEVEL PLAN
 DESIGN MEMORANDUM NO. 92—GENERAL DESIGN
 LONDON AVE. OUTFALL CANAL
 ORLEANS PARISH
 I - WALL ANALYSIS
 STA. 6+70 TO 13+40 EAST W/L
 U.S. ARMY ENGINEER DISTRICT, NEW ORLEANS
 CORPS OF ENGINEERS
 DATE: SEPT. 1988 FILE NO. 11-2-30288

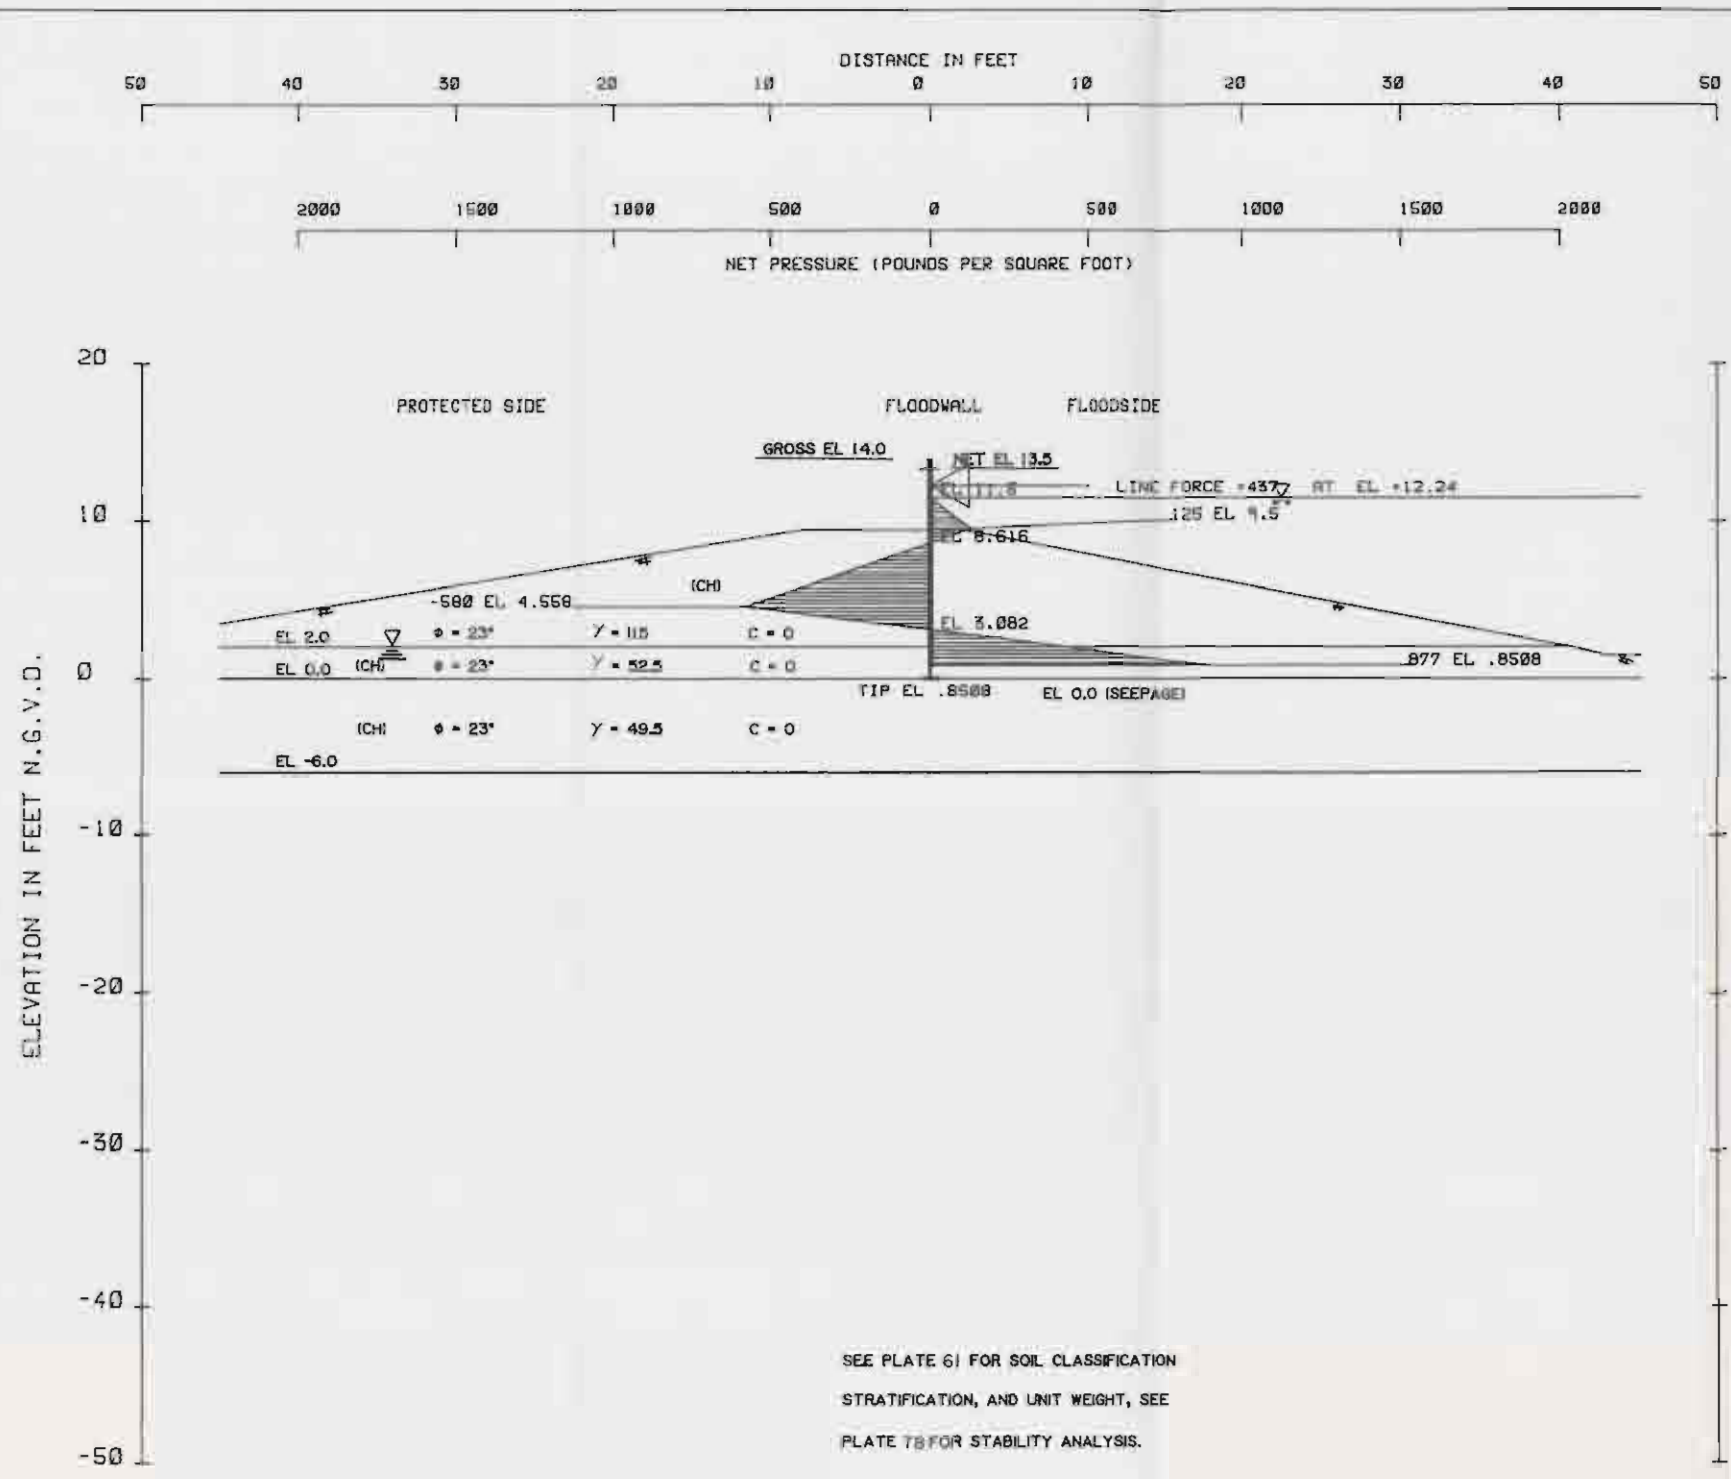

ELEVATION	PRESSURE
11.50	0.0
9.50	125.0
8.62	0.0
4.58	-500.2
3.08	0.0
0.85	876.8
0.85	0.0


SEE PLATE 6) FOR SOIL CLASSIFICATION
 STRATIFICATION, AND UNIT WEIGHT, SEE
 PLATE 7B) FOR STABILITY ANALYSIS.

NET DIAGRAM
 (S) CASE F.S.-1.2


LAKE MONCHARTRAIN, LA AND VICINITY
 HIGH LEVEL PLAN
 DESIGN MEMORANDUM NO. 19A - GENERAL DESIGN
 LONDON AVE OUTFALL CANAL
 ORLEANS PARISH

I - WALL ANALYSIS
 STA. 13+40 EAST W/L

U.S. ARMY ENGINEER DISTRICT, NEW ORLEANS
 COMPS OF ENGINEERS
 DATE: SEPT. 1968 FILE NO. H-2-20188

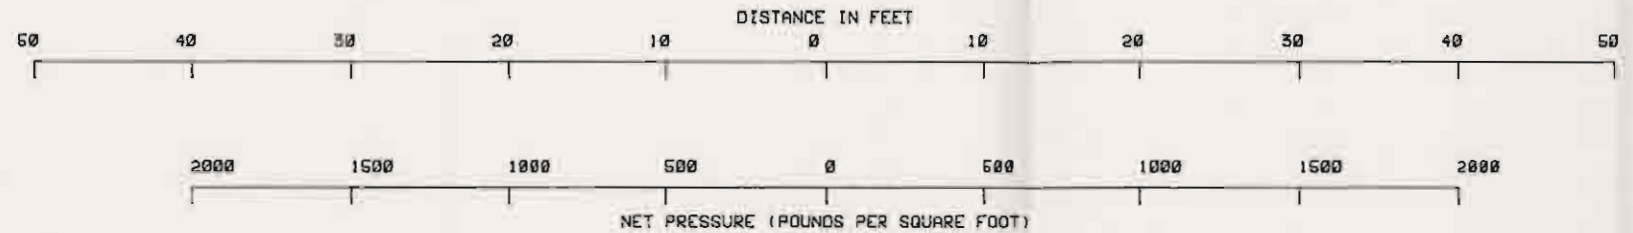

ELEVATION IN FEET N.G.V.D.

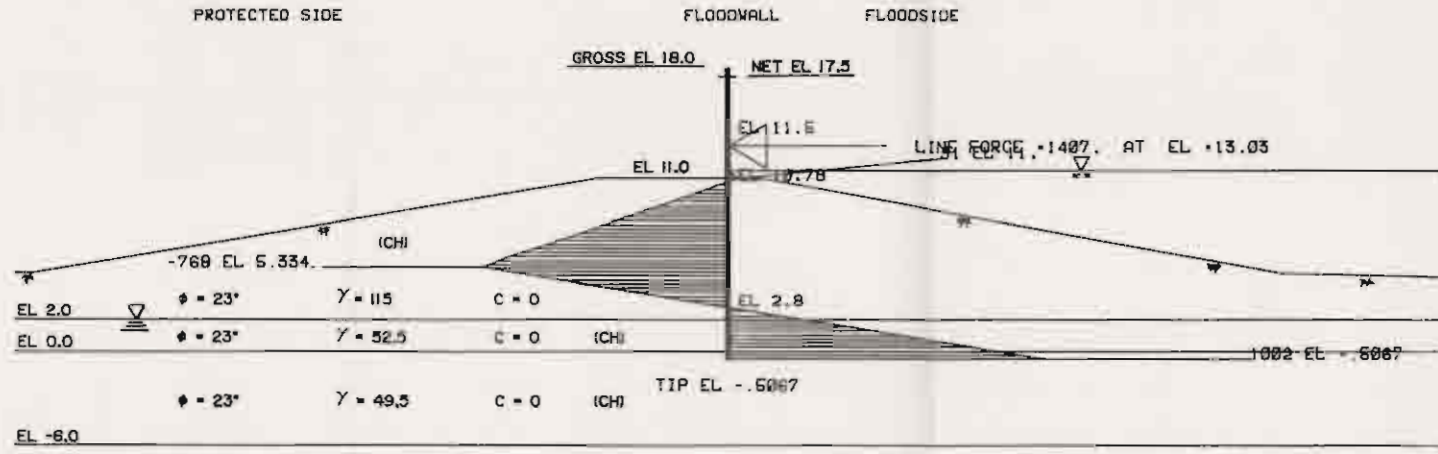

ELEVATION	PRESSURE
11.50	0.0
11.00	31.3
10.78	0.0
6.00	-601.9
5.33	-767.9
2.00	0.0
-0.51	1002.2
-0.51	0.0

ELEVATION IN FEET N.G.V.D.


SEE PLATE 61 FOR SOIL CLASSIFICATION
STRATIFICATION, AND UNIT WEIGHT, SEE
PLATE 78 FOR STABILITY ANALYSIS.

NET DIAGRAM
(S) CASE F.S.+1.2

LAKE FORTCHARTRAM LA. AND VICINITY
HIGH LEVEL PLAN
DESIGN MEMORANDUM NO. 18A - GENERAL DESIGN
LONDON AVE OUTFALL CANAL

I - WALL ANALYSIS
STA 18+60 EAST W/L

U.S. ARMY ENGINEER DISTRICT, NEW ORLEANS
CORPS OF ENGINEERS
DATE: SEPT 1966 FILE NO. H-E-30288

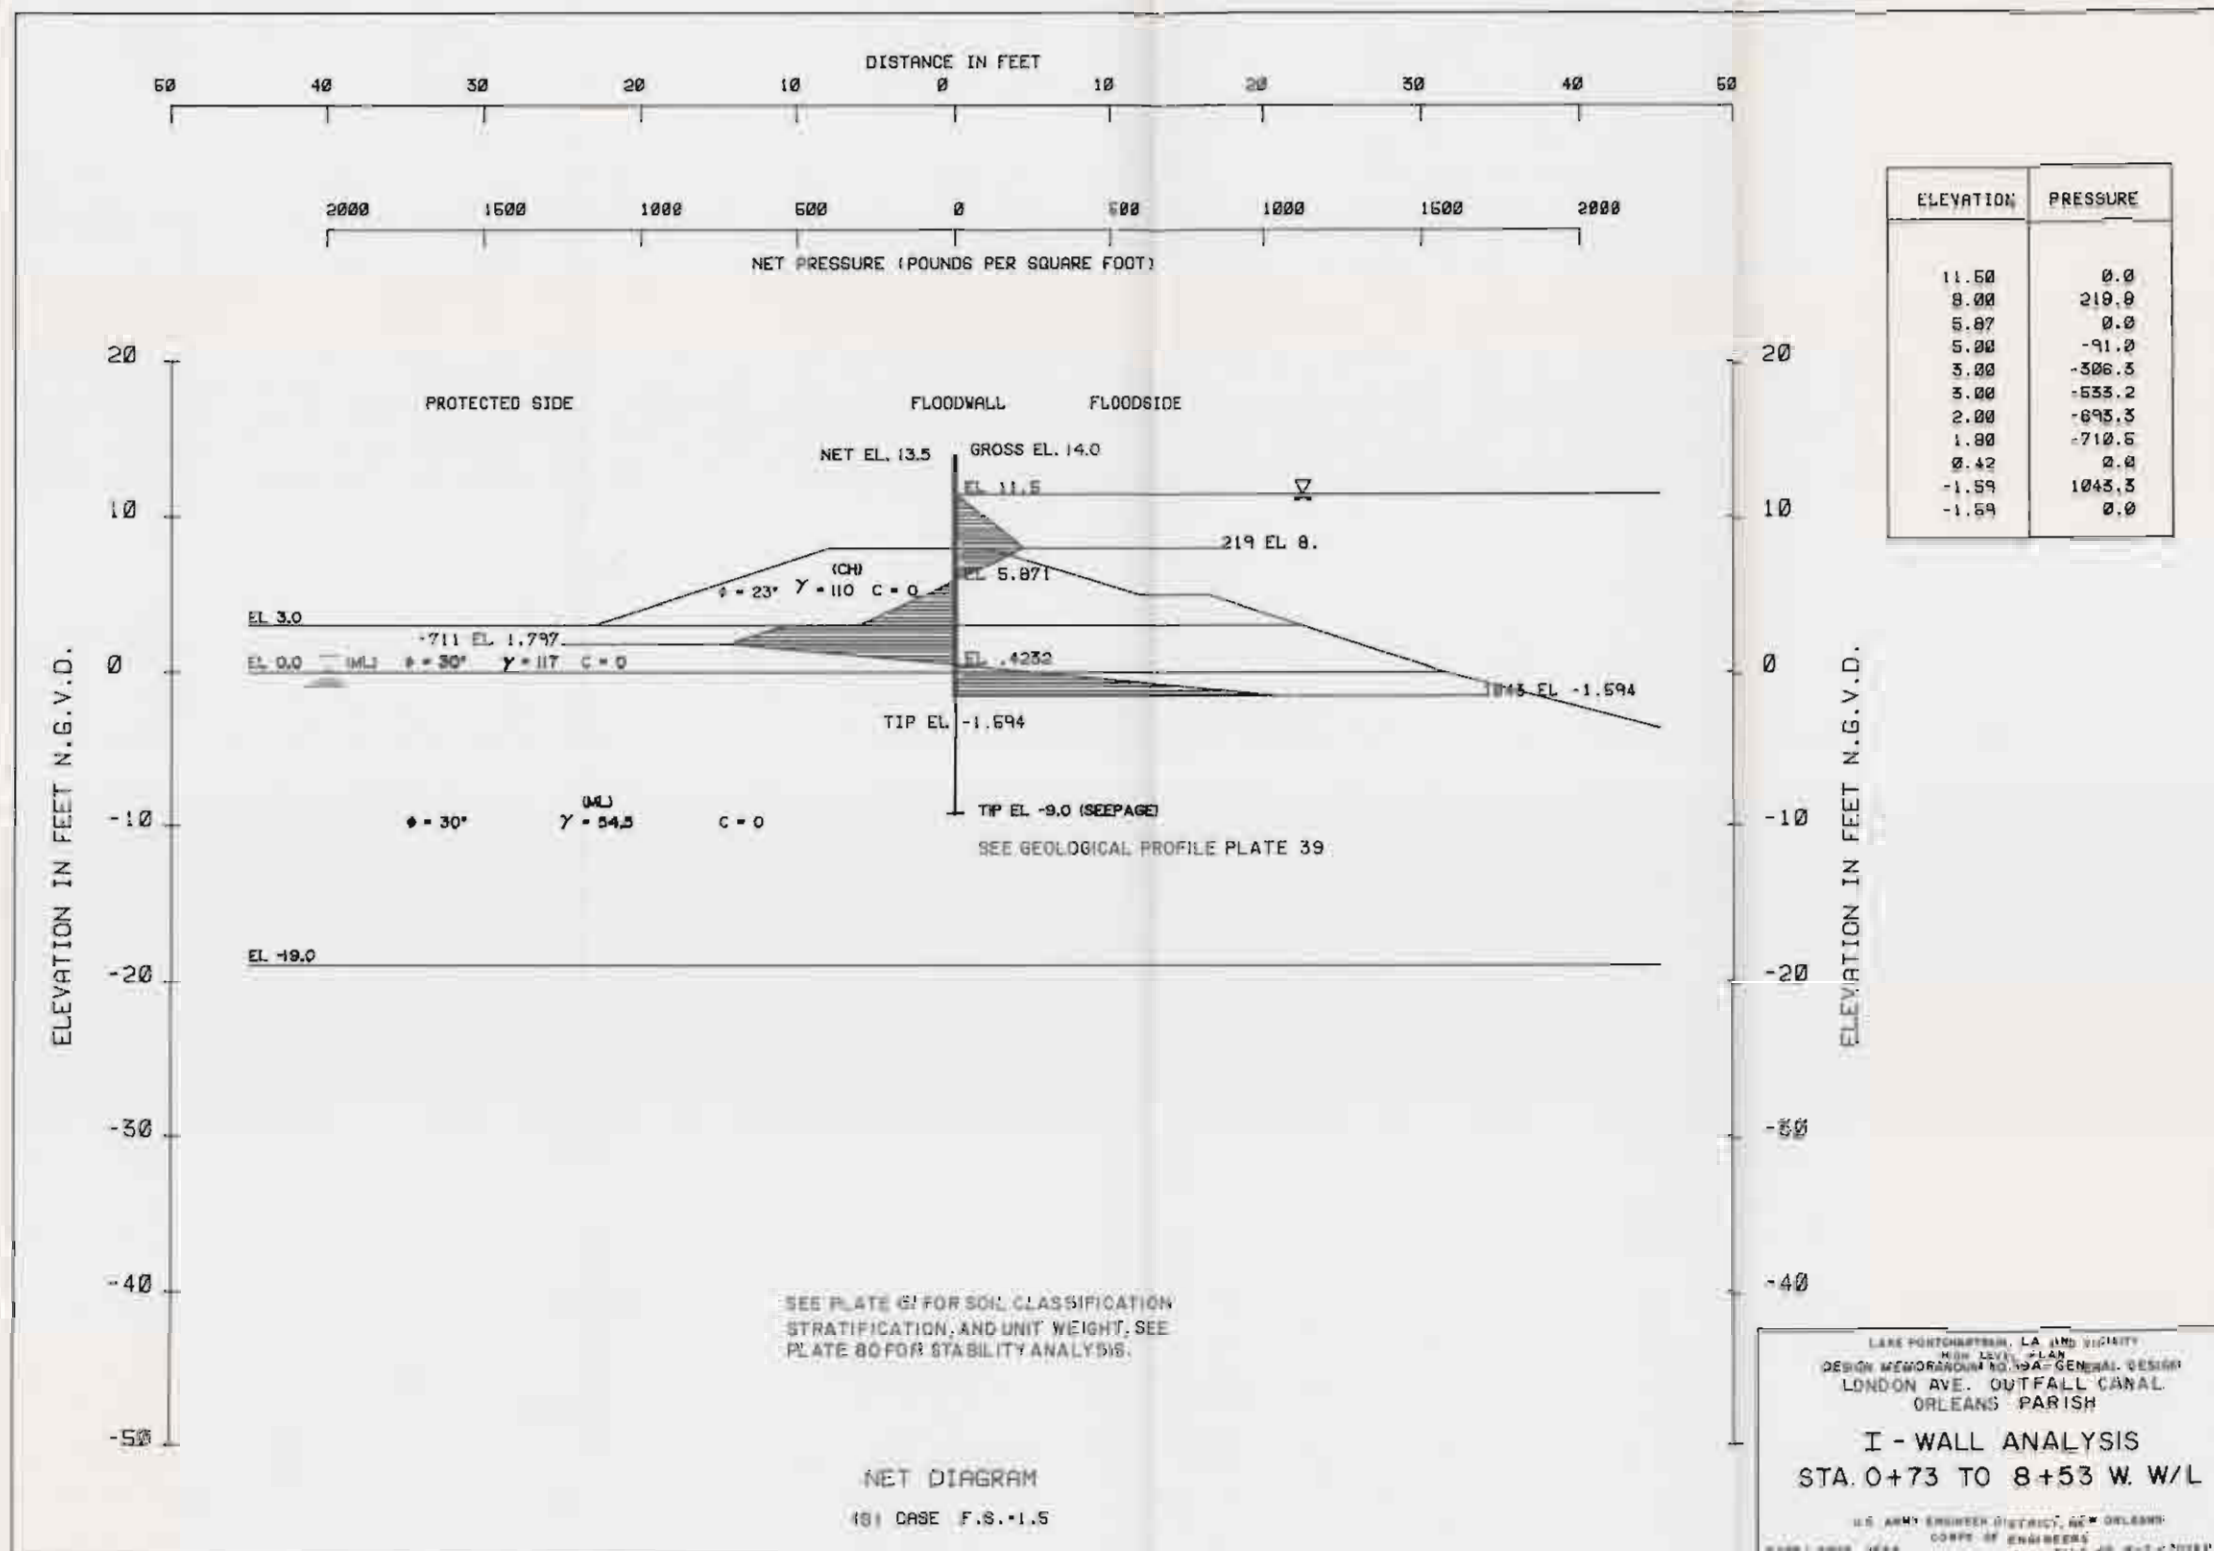


ELEVATION	PRESSURE
11.50	0.0
8.00	219.0
5.87	0.0
5.00	-91.0
3.00	-306.3
3.00	-533.2
2.00	-693.3
1.00	-710.6
0.42	0.0
-1.59	1043.3
-1.59	0.0

SEE PLATE 61 FOR SOIL CLASSIFICATION STRATIFICATION, AND UNIT WEIGHT, SEE PLATE 80 FOR STABILITY ANALYSIS.

NET DIAGRAM
181 CASE F.S.-1.5


LAKE PORTCHAFFIN, LA AND VICINITY
 HIGH LEVEL PLAN
 DESIGN MEMORANDUM NO. 19A - GENERAL DESIGN
 LONDON AVE. OUTFALL CANAL
 ORLEANS PARISH
 I - WALL ANALYSIS
 STA. 0+73 TO 8+53 W. W/L
 U.S. ARMY ENGINEER DISTRICT, NEW ORLEANS
 CORPS OF ENGINEERS
 APR 1957 1958 FILE NO. W-3-20381

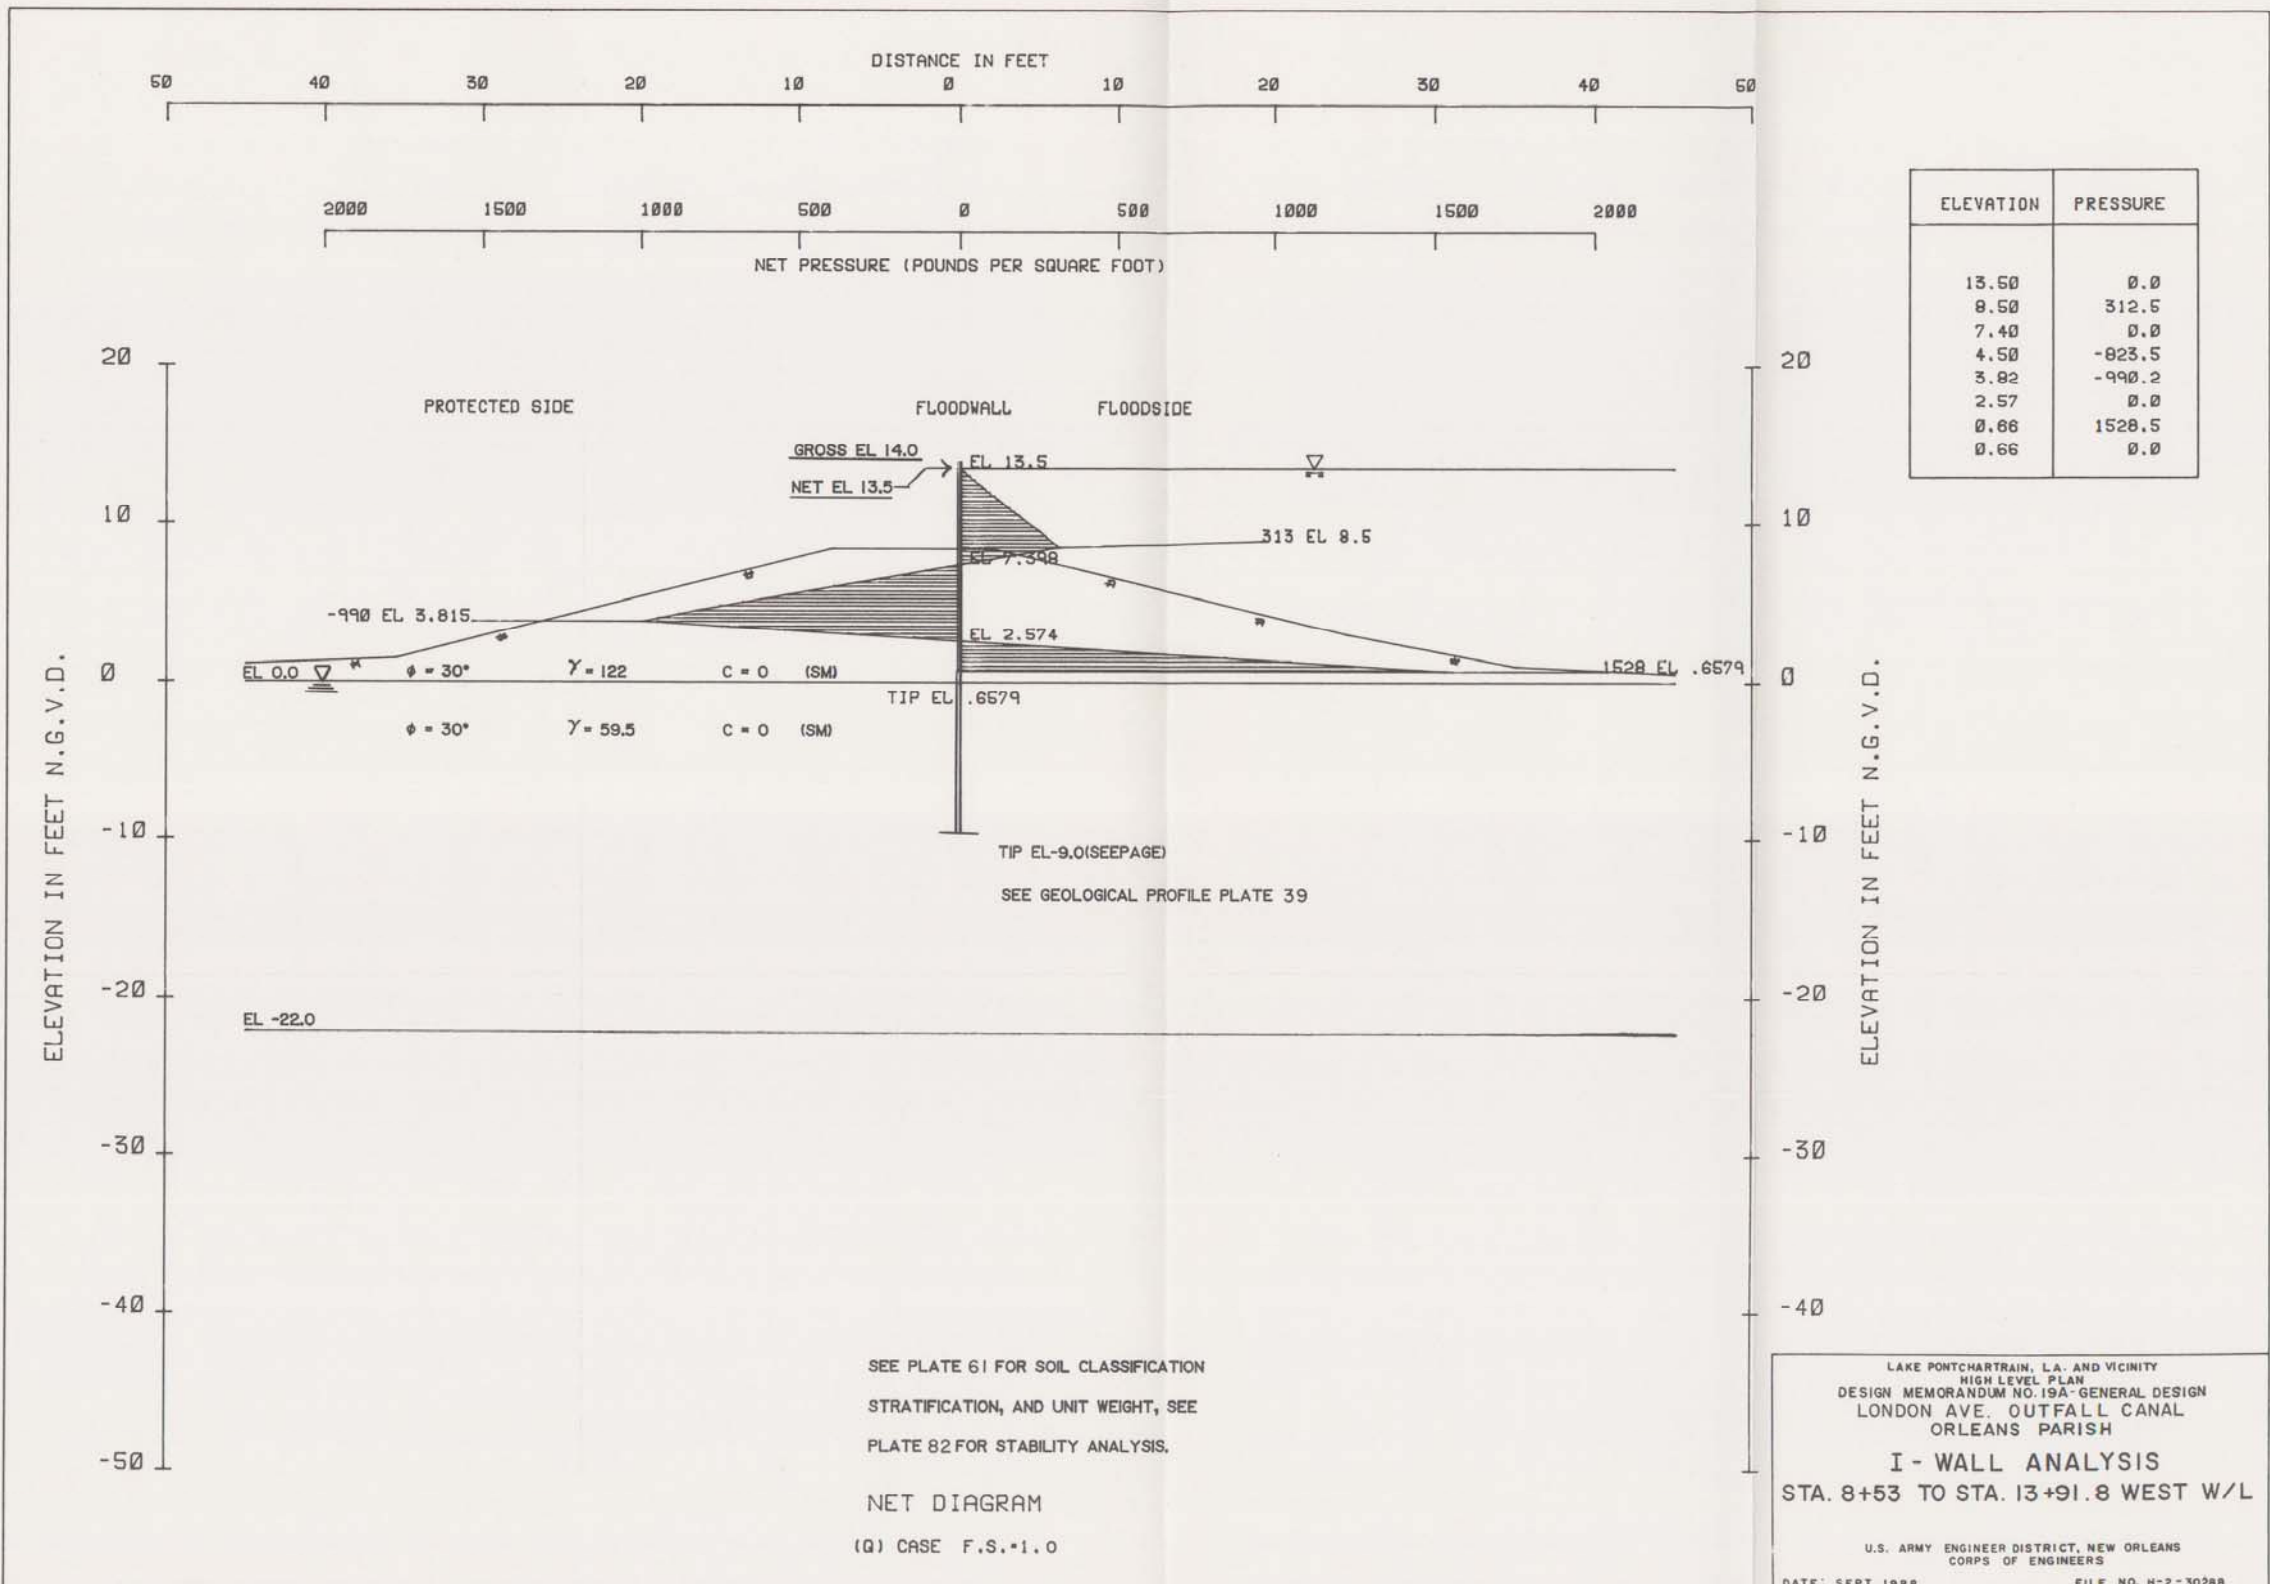


ELEVATION	PRESSURE
13.50	0.0
8.50	312.5
7.40	0.0
4.50	-823.5
3.82	-990.2
2.57	0.0
0.66	1528.5
0.66	0.0

SEE PLATE 61 FOR SOIL CLASSIFICATION
 STRATIFICATION, AND UNIT WEIGHT, SEE
 PLATE 82 FOR STABILITY ANALYSIS.
 NET DIAGRAM
 (Q) CASE F.S.*1.0

LAKE PONTCHARTRAIN, L.A. AND VICINITY
 HIGH LEVEL PLAN
 DESIGN MEMORANDUM NO. 19A - GENERAL DESIGN
 LONDON AVE. OUTFALL CANAL
 ORLEANS PARISH
 I - WALL ANALYSIS
 STA. 8+53 TO STA. 13+91.8 WEST W/L
 U.S. ARMY ENGINEER DISTRICT, NEW ORLEANS
 CORPS OF ENGINEERS
 DATE: SEPT. 1988 FILE NO. H-2-30288

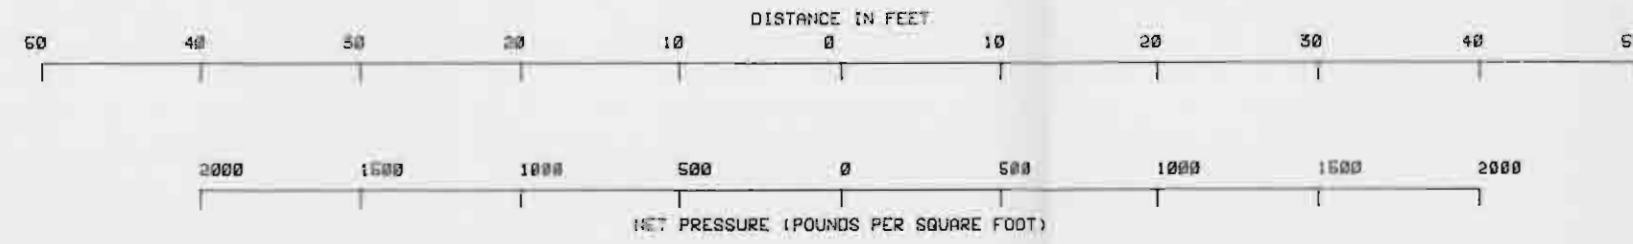

ELEVATION IN FEET N.G.V.D.


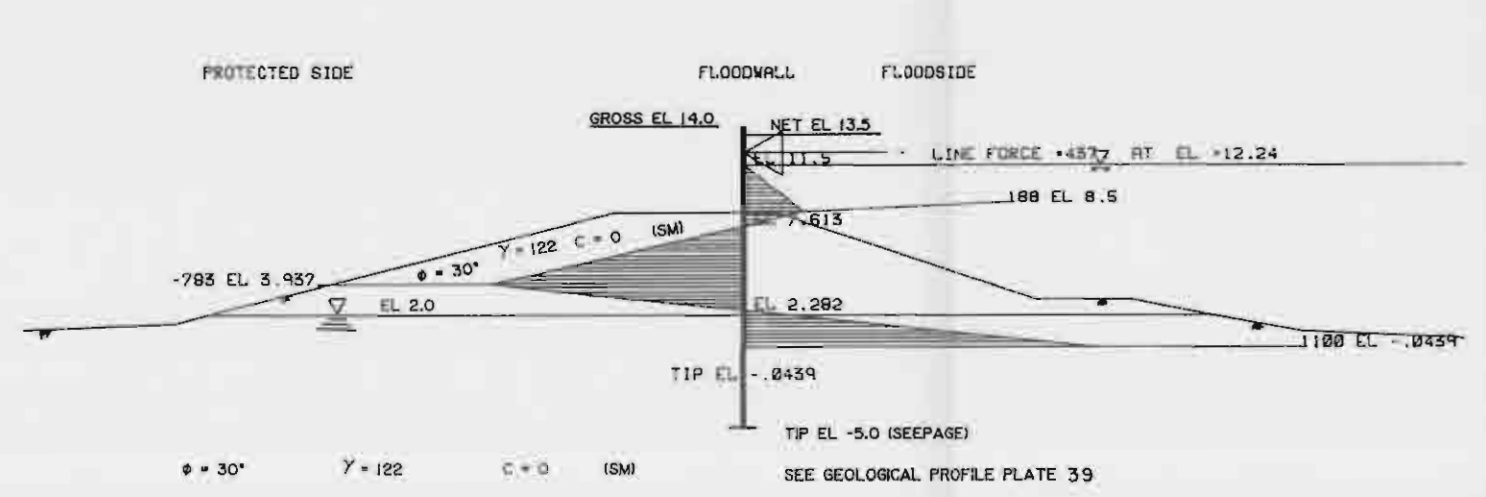


ELEVATION	PRESSURE
11.50	0.0
8.50	187.5
7.61	0.0
5.50	-446.5
3.94	-783.0
2.28	0.0
-0.04	1100.1
-0.04	0.0

ELEVATION IN FEET N.G.V.D.

SEE PLATE 61 FOR SOIL CLASSIFICATION
 STRATIFICATION, AND UNIT WEIGHT, SEE
 PLATE 62 FOR STABILITY ANALYSIS.
 NET DIAGRAM
 101 CASE F.S. +1.25


LAKE PORTCHARTRAIN LA AND VICINITY
 HIGH LEVEL PLAN
 DESIGN MEMORANDUM NO. 19A - GENERAL DESIGN
 LONDON AVE. OUTFALL CANAL
 ORLEANS PARISH
 I - WALL ANALYSIS
 STA. 13+91.8 WEST W/L
 U.S. ARMY ENGINEER DISTRICT NEW ORLEANS
 CORPS OF ENGINEERS
 DATE SEPT 1988 FILE NO H-2-30188

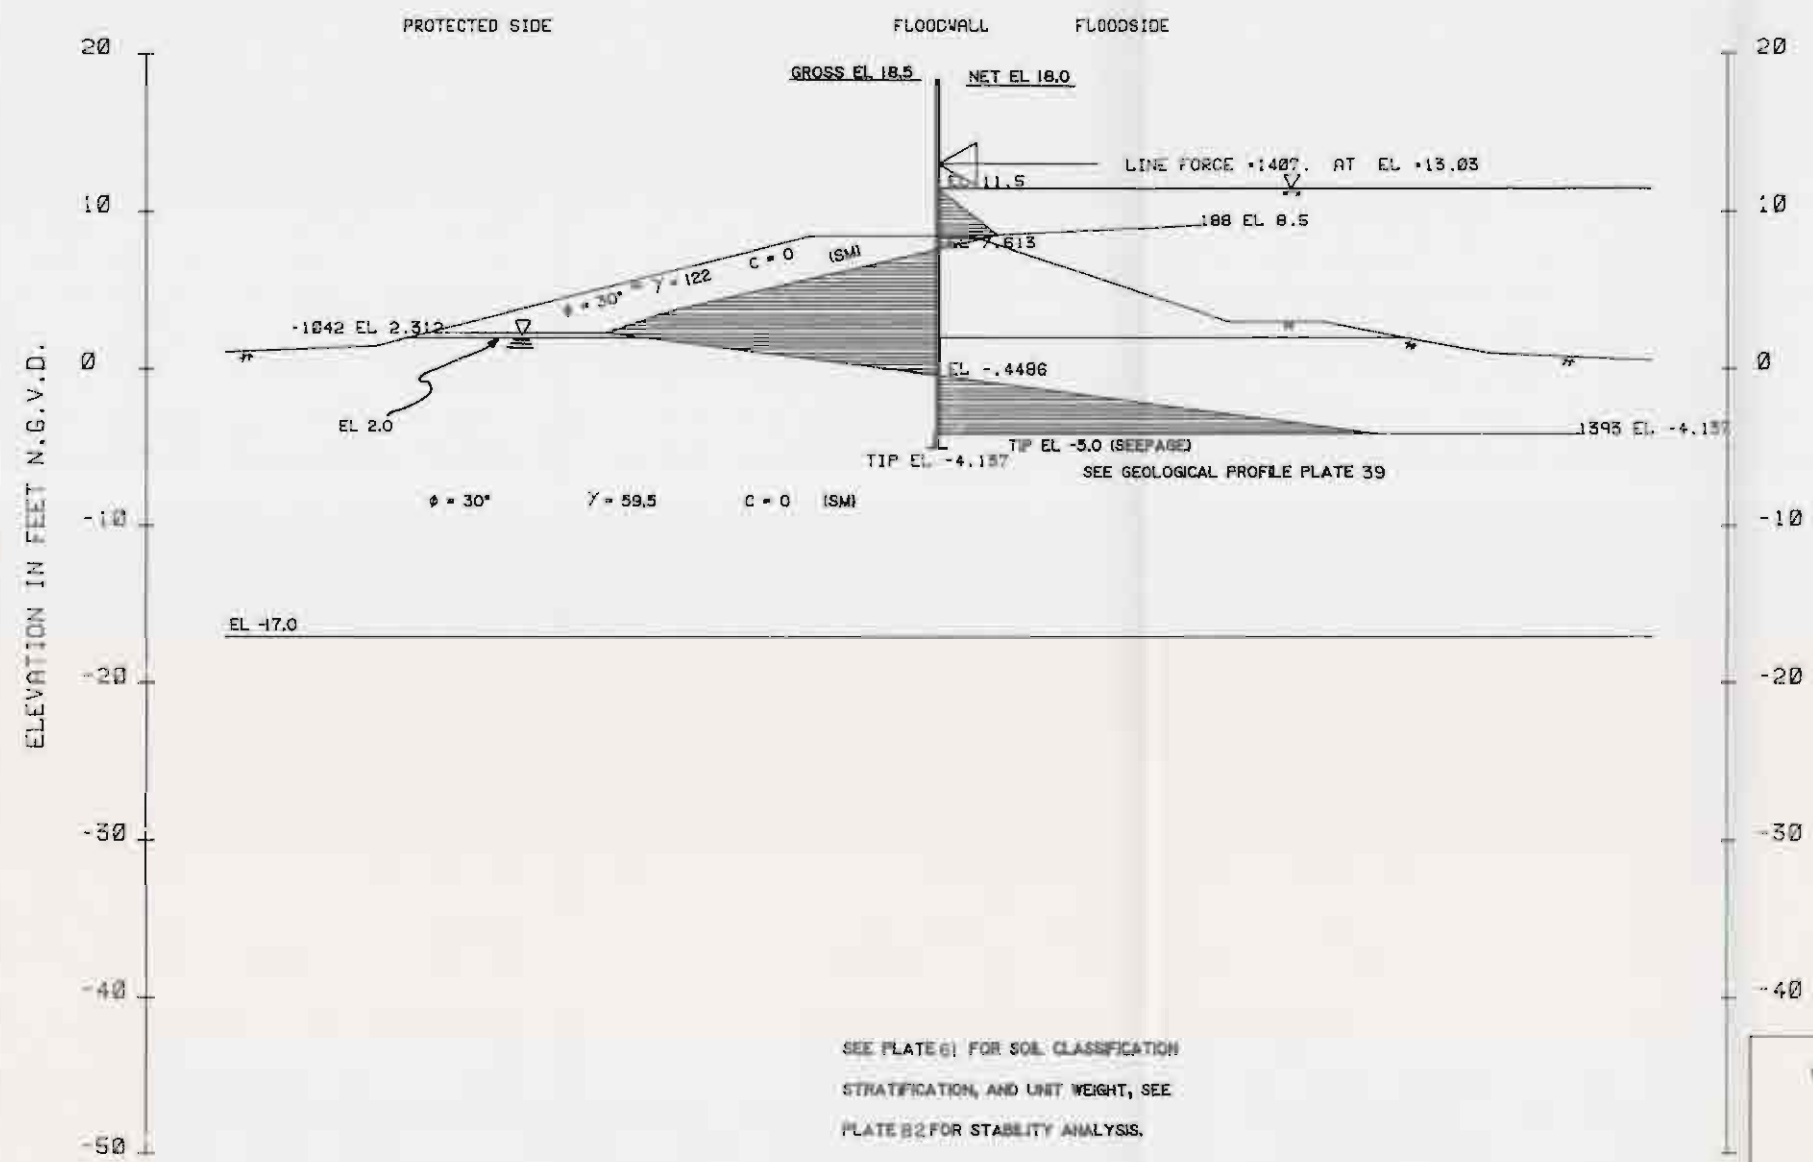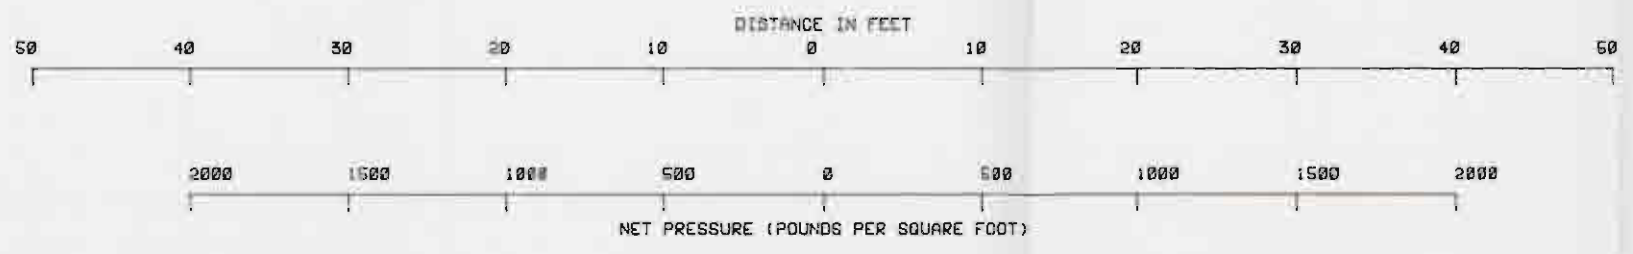

ELEVATION	PRESSURE
11.50	0.0
8.50	187.5
7.61	0.0
5.50	-446.5
3.50	-877.3
2.50	-1017.9
2.31	-1042.4
-0.45	0.0
-4.14	1392.8
-4.14	0.0

SEE PLATE 61 FOR SOIL CLASSIFICATION
 STRATIFICATION, AND UNIT WEIGHT, SEE
 PLATE B2 FOR STABILITY ANALYSIS.
 NET DIAGRAM
 (Q) CASE F.S.=1.25


LAKE FORTCHARTRAIN, LA AND VICINITY
 HIGH LEVEL PLAN
 DESIGN MEMORANDUM NO 18A- GENERAL DESIGN
 LONDON AVE. OUTFALL CANAL
 ORLEANS PARISH
 I - WALL ANALYSIS
 STA. 21+00.6 WEST W/L
 U.S. ARMY ENGINEER DISTRICT, NEW ORLEANS
 CORPS OF ENGINEERS
 DATE: SEPT 1988 FILE NO. D-3-30884

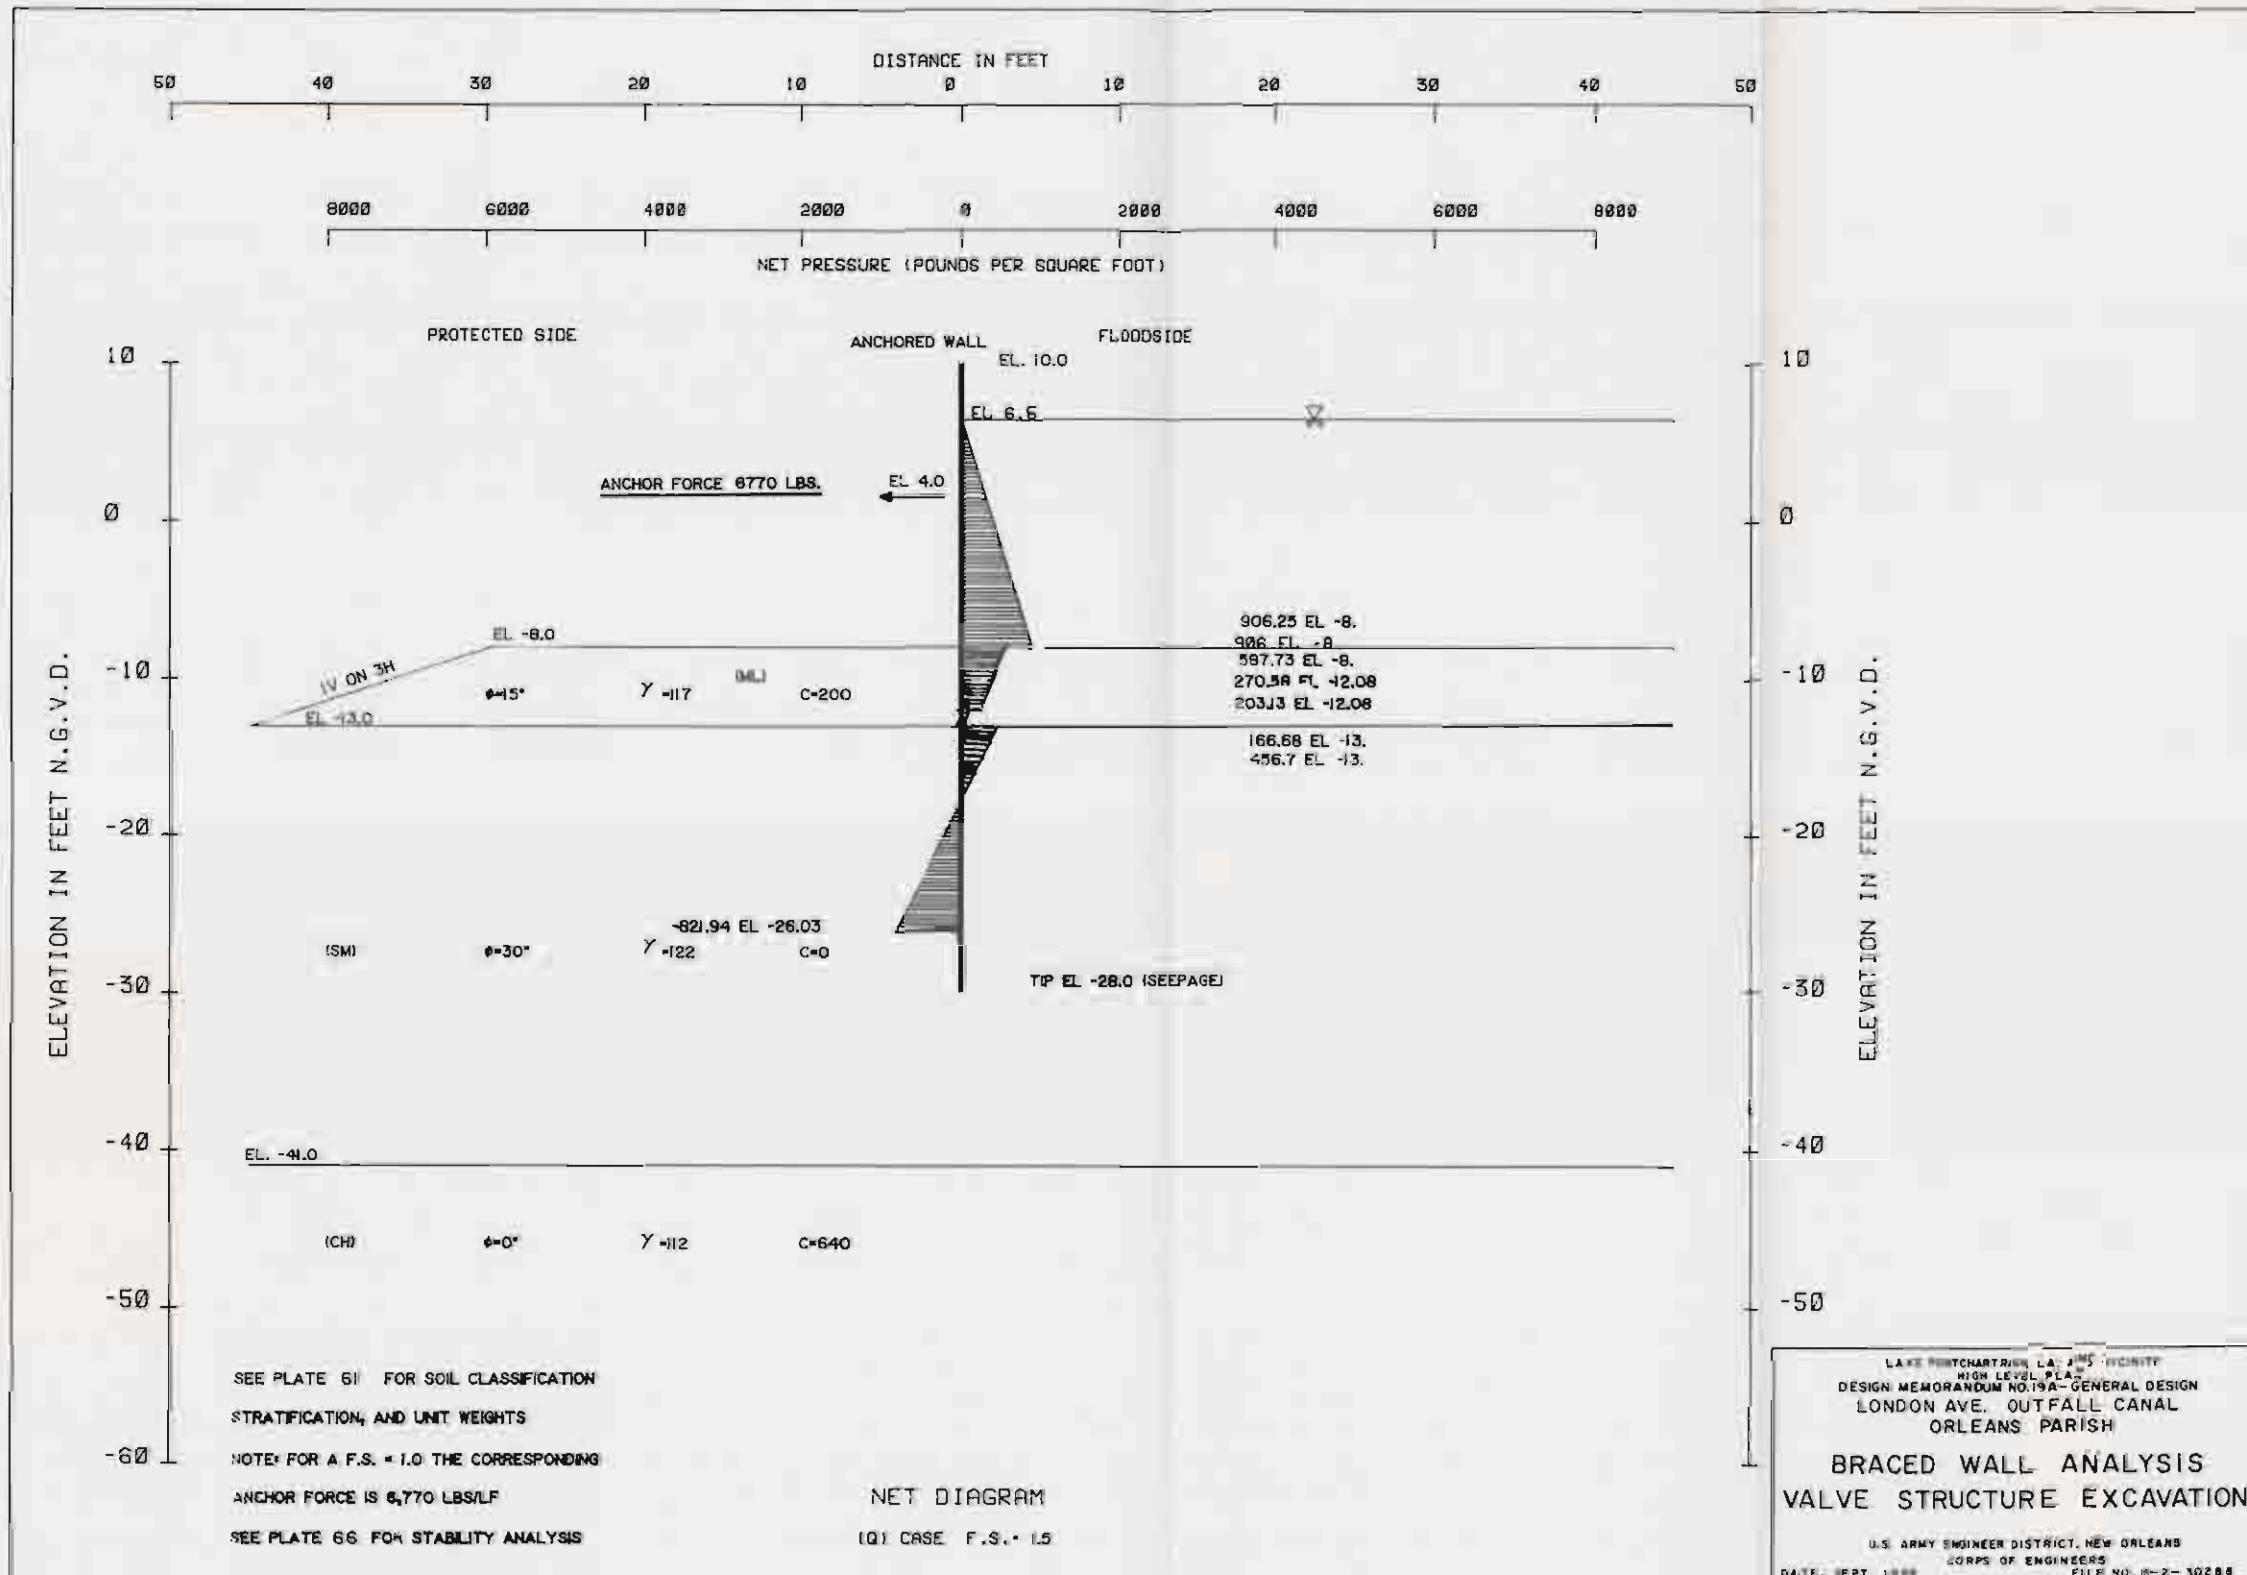


LAKE FORTCHARTRIE, LA. VICINITY
HIGH LEVEL PLAN
DESIGN MEMORANDUM NO. 19A - GENERAL DESIGN
LONDON AVE. OUTFALL CANAL
ORLEANS PARISH

**BRACED WALL ANALYSIS
VALVE STRUCTURE EXCAVATION**



U.S. ARMY ENGINEER DISTRICT, NEW ORLEANS
CORPS OF ENGINEERS
DATE: SEPT. 1966 FILE NO. E-2-30288

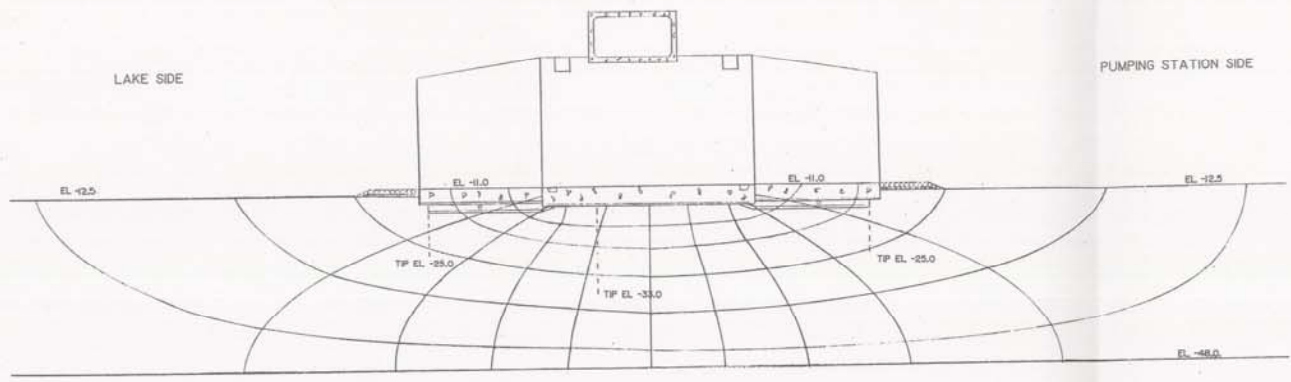



NOTE: SHEET PILE AND CONCRETE APRON CONSIDERED INEFFECTIVE FOR MAXIMUM FLOW.

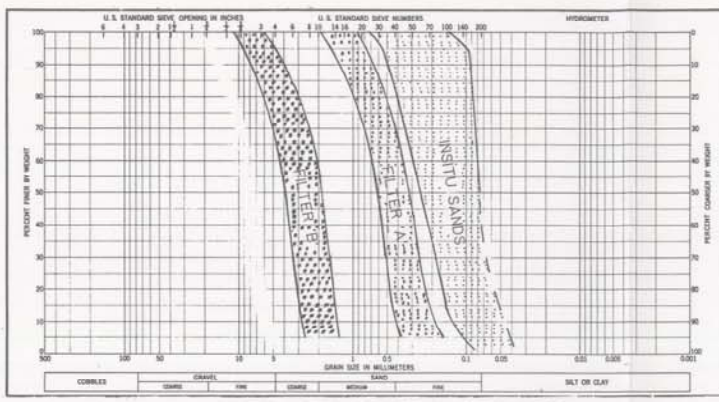

FILTER MATERIAL FOR DRAINAGE BLANKET
DESIGN CRITERIA*
 MIGRATION: MAX. FILTER $D_{15} \leq 5$
 MIN. BASE D_{85}
 MAX. FILTER $D_{50} \leq 25$
 MIN. BASE D_{50}
 FLOW: MIN. FILTER $D_{15} \leq 5$
 MAX. BASE D_{15}

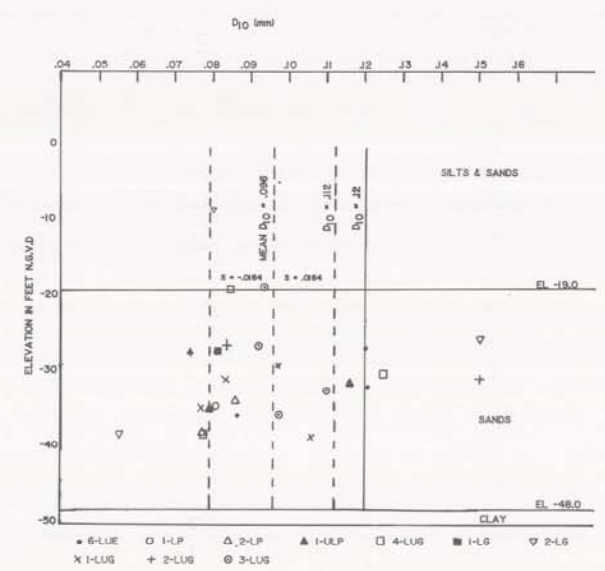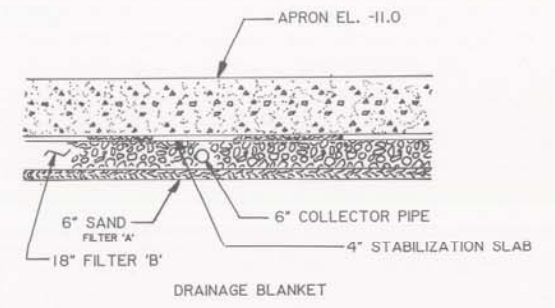


ASSUMPTION AND FORMULAS
DETERMINATION OF PERMEABILITY
 SANDS EL. 0.0 TO -48.0
 MEAN $D_{10} = 0.096$ mm
 STANDARD DEVIATION = .0164 mm
 FROM McCLELLAND'S CORRELATION CURVE
 MEAN $D_{10} = 0.096 \Rightarrow K_H = 234 \times 10^{-4}$ cm/sec
 MEAN $D_{10} \cdot \sigma = 0.112$ Say $D_{10} = 0.12$ $K_H = 400 \times 10^{-4}$ cm/sec
 F.S. = $\frac{400}{234} = 1.7$
 $K = \sqrt{K_H K_v} = \sqrt{(400 \times 10^{-4})(100 \times 10^{-4})} = 200 \times 10^{-4}$ cm/sec
FLOW INTO DRAINAGE BLANKET
 $FLOW^* q = K_h \frac{H}{L}$
 $= 200 \times 10^{-4}$ cm/sec (12') $\left(\frac{5.4}{10}\right) \left(\frac{60 \text{ sec}}{30.5 \text{ cm}}\right) (7.5 \text{ gal/ft}^3) = 1.91$ gpm/ft STRUCTURE
TOTAL FLOW*
 $Q = qL \cdot \text{SAFETY FACTOR}$
 $= 1.91 \text{ gpm/ft} (252' / 11.5') = 722$ GPM
DRAINAGE DESIGN - (1-6" PIPE)
CHECK VELOCITY*
 $V = Q/A = \left[\frac{722 \text{ GPM}}{(7.5 \text{ gal/ft}^3)(160 \text{ sec})} \right] / (11.5')^2 = 2.04$ FPS < 10 (OK)
CHECK HEADLOSS*
 $\Delta H_f = \left(\frac{L}{D} \right) \left(\frac{V^2}{2g} \right) = (0.054) \left(\frac{128}{.5} \right) \left(\frac{12.04 \text{ fps}}{2(32.2 \text{ ft/s}^2)} \right) = .43'$
 * GROUNDWATER AND WELLS, FLETCHER G. DRISCOLL, 2ED., 1986

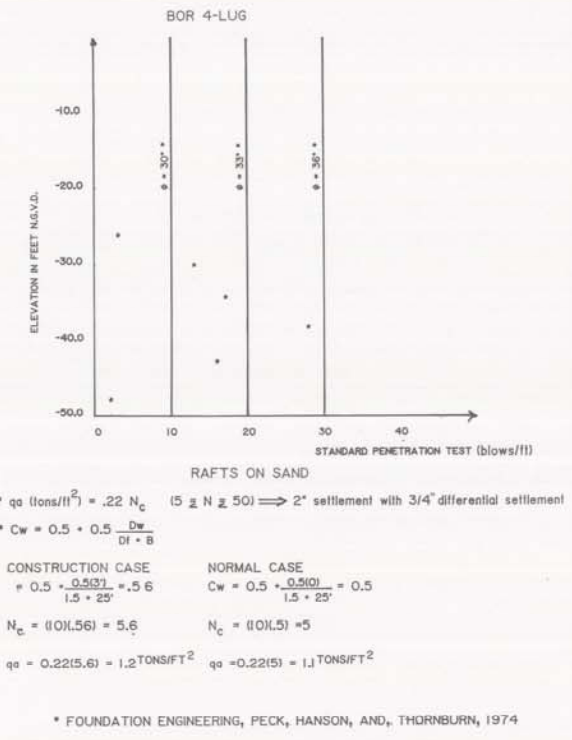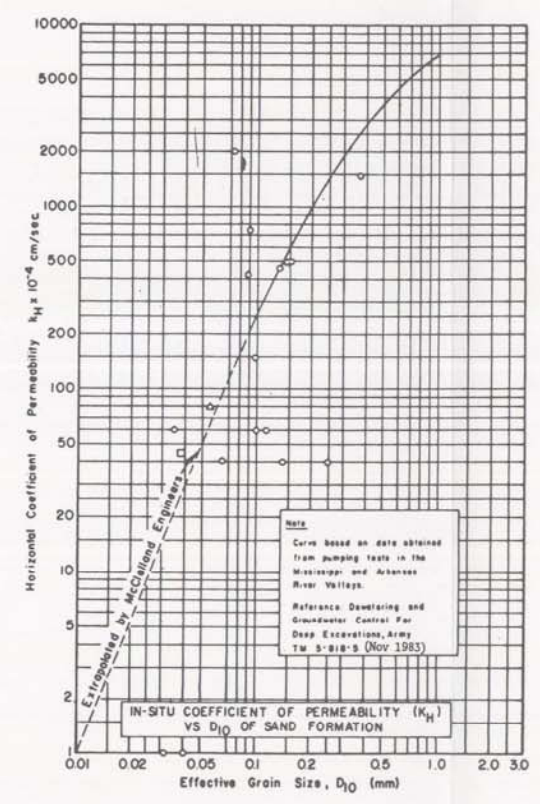


LAKE PONTCHARTRAIN, LA. AND VICINITY
 HIGH LEVEL PLAN
 DESIGN MEMORANDUM NO. 19 - GENERAL DESIGN
 LONDON AVENUE OUTFALL CANAL
VALUE STRUCTURE APRON BEARING CAPACITY AND DRAINAGE BLANKET ANALYSES
 U. S. ARMY ENGINEER DISTRICT, NEW ORLEANS
 CORPS OF ENGINEERS
 DATE SEPT. 1988 FILE NO. H-2-30288


STA. 0+00 TO 3+00 WESTSIDE

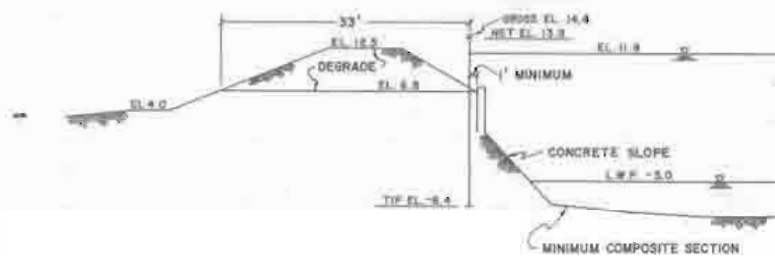

STA. 3+00 TO 21+00 WESTSIDE;
STA. 1+95 TO 2+80 & 7+00 TO 21+00 EASTSIDE

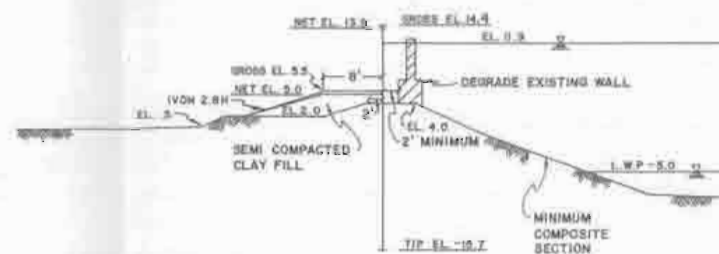


STA. 3+00 TO 7+00 EASTSIDE

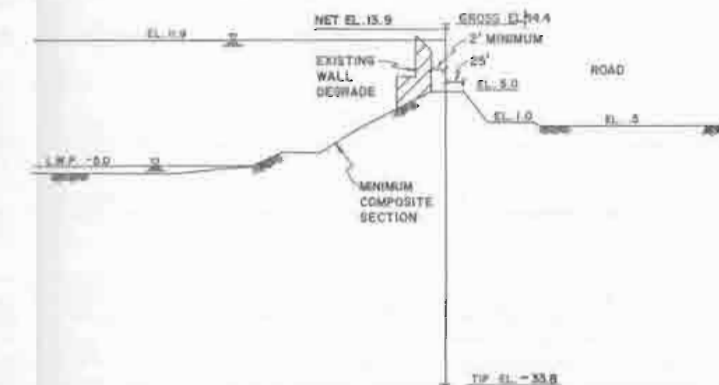


STA. 21+00 TO 37+00 EASTSIDE & WESTSIDE



STA. 37+00 TO 59+00 EASTSIDE

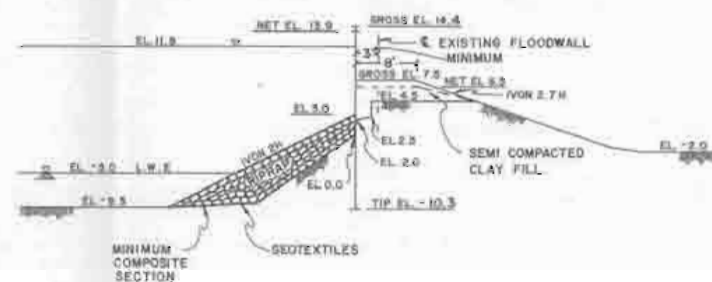

STA. 59+00 TO STA. 120+10 EASTSIDE

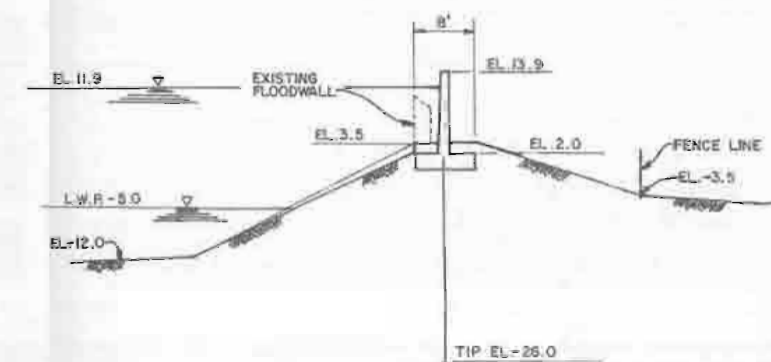


SCALE: 1"=10'

LAKE PONTCHARTRAIN, L.A. AND VICINITY
HIGH LEVEL PLAN
DESIGN MEMORANDUM NO. 10A - GENERAL DESIGN
LONDON AVE. OUTFALL CANAL
ORLEANS PARISH


TYPICAL SECTIONS
PARALLEL PROTECTION PLAN

U.S. ARMY ENGINEER DISTRICT NEW ORLEANS
CORPS OF ENGINEERS
DATE: SEPT 1958 FILE NO. H-2-30288


STA. 120+80 TO 127+50 EASTSIDE

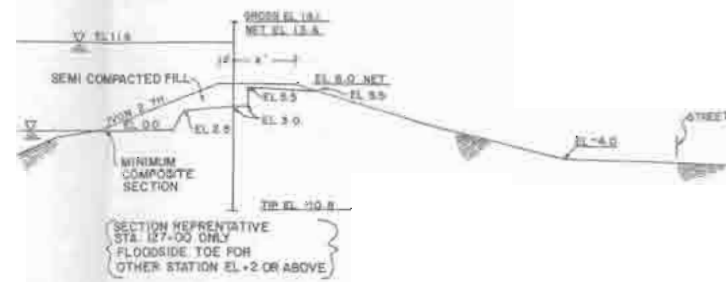


STA. 37+00 TO 70+00 WESTSIDE

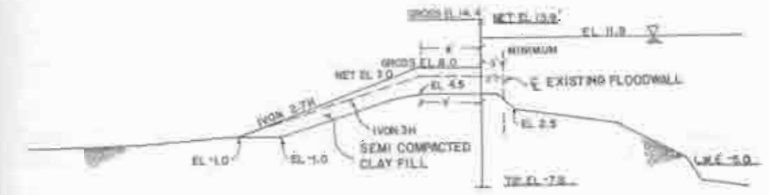


STA. 70+00 TO 86+50 AND STA. 100+00 TO 120+10 WESTSIDE

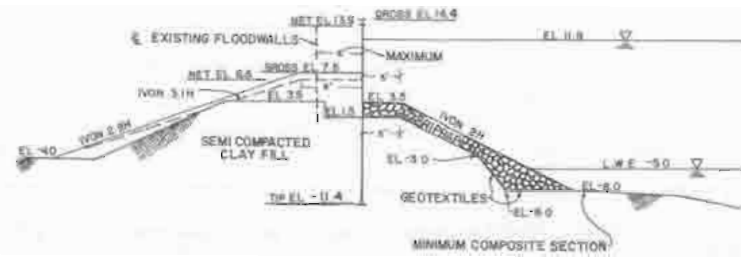


STA. 86+50 TO STA. 100+00 WESTSIDE

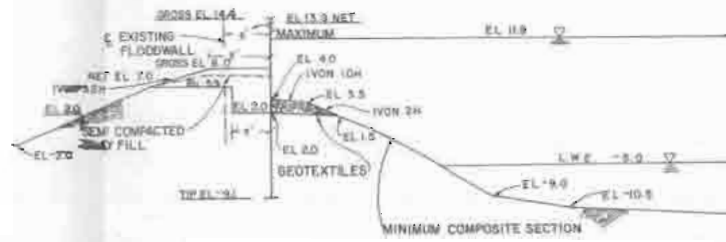


STA. 120+80 TO STA. 127+50 WESTSIDE

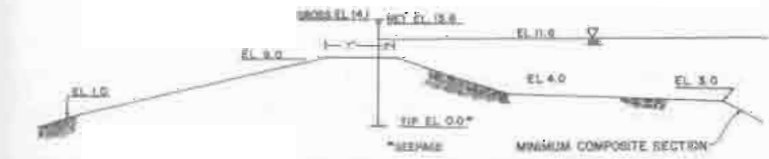

STA. 127+50 TO STA. 152+50 EASTSIDE

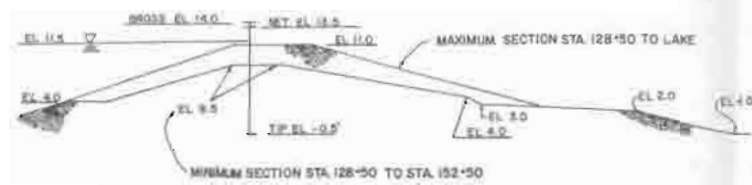

STA. 127+50 TO 152+50 WESTSIDE

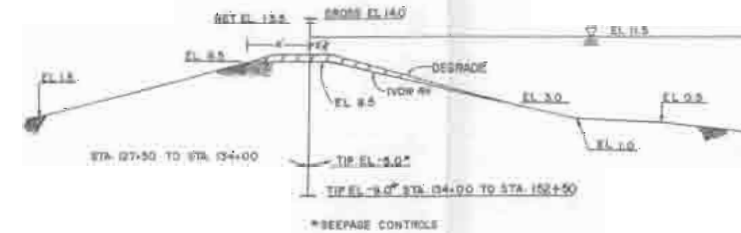


SCALE 1" = 10'

LAKE FORTCHARTRAIN, L.S. AND VICINITY
HIGH LEVEL PLAN
DESIGN MEMORANDUM NO. 19A - GENERAL DESIGN
LONDON AVE. OUTFALL CANAL
ORLEANS PARISH

**TYPICAL SECTIONS
PARALLEL PROTECTION PLAN**

U.S. ARMY ENGINEER DISTRICT, NEW ORLEANS
CORPS OF ENGINEERS
DATE: SEPT. 1948 FILE NO. W-2-30286

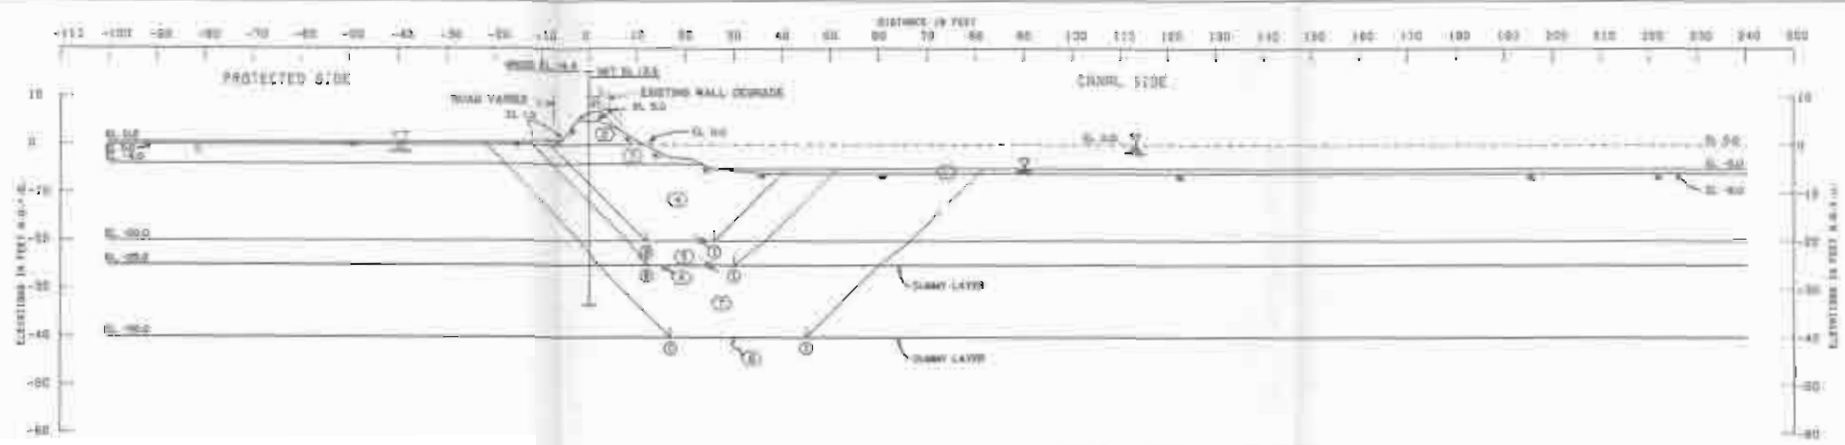


NUMBER	ELEVATION	RESISTING FORCES			SLIDING FORCES		SUBSTITUTION OF FORCES		FUDGE OF SAFETY
		P_1	P_2	P_3	Q_1	Q_2	RESISTING	SLIDING	
1	-10.0	17000	4000	18000	10700	10000	10000	10000	1.00
2	-15.0	22000	7000	23000	14700	14000	14000	14000	1.00
3	-20.0	28000	12000	29000	20700	20000	20000	20000	1.00

NUMBER	ELEVATION	RESISTING FORCES		SLIDING FORCES		SUBSTITUTION OF FORCES		FUDGE OF SAFETY
		P_1	P_2	Q_1	Q_2	RESISTING	SLIDING	
4	-25.0	35000	18000	36000	26700	26000	26000	1.00
5	-30.0	42000	25000	43000	32700	32000	32000	1.00
6	-35.0	50000	32000	51000	38700	38000	38000	1.00
7	-40.0	58000	40000	59000	44700	44000	44000	1.00
8	-45.0	65000	48000	66000	50700	50000	50000	1.00
9	-50.0	72000	55000	73000	56700	56000	56000	1.00
10	-55.0	78000	62000	79000	62700	62000	62000	1.00

GENERAL NOTES:
 CLASSIFICATION, STRATIFICATION, SOIL STRENGTH, AND UNIT WEIGHTS OF THE SOILS WERE OBTAINED FROM THE RESULTS OF UNDISTURBED PORTLAND. SEE BORING DATA PLATE 50.

- NOTES:
- 1 - POINT OF INTEREST, POSITION, NUMBER
 - 2 - SOIL CLASSIFICATION, P. 5-4
 - 3 - SOIL UNIT WEIGHT
 - 4 - HORIZONTAL RESISTING FORCE IN POUNDS
 - 5 - HORIZONTAL RESISTING FORCE IN POUNDS
 - 6 - AS A SUBSCRIPT, REFERS TO RESISTING FORCE
 - 7 - AS A SUBSCRIPT, REFERS TO SLIDING FORCE
 - 8 - AS A SUBSCRIPT, REFERS TO FUDGE OF SAFETY

DESIGNED BY: J. J. ...
 CHECKED BY: ...
 APPROVED BY: ...
 DATE: ...

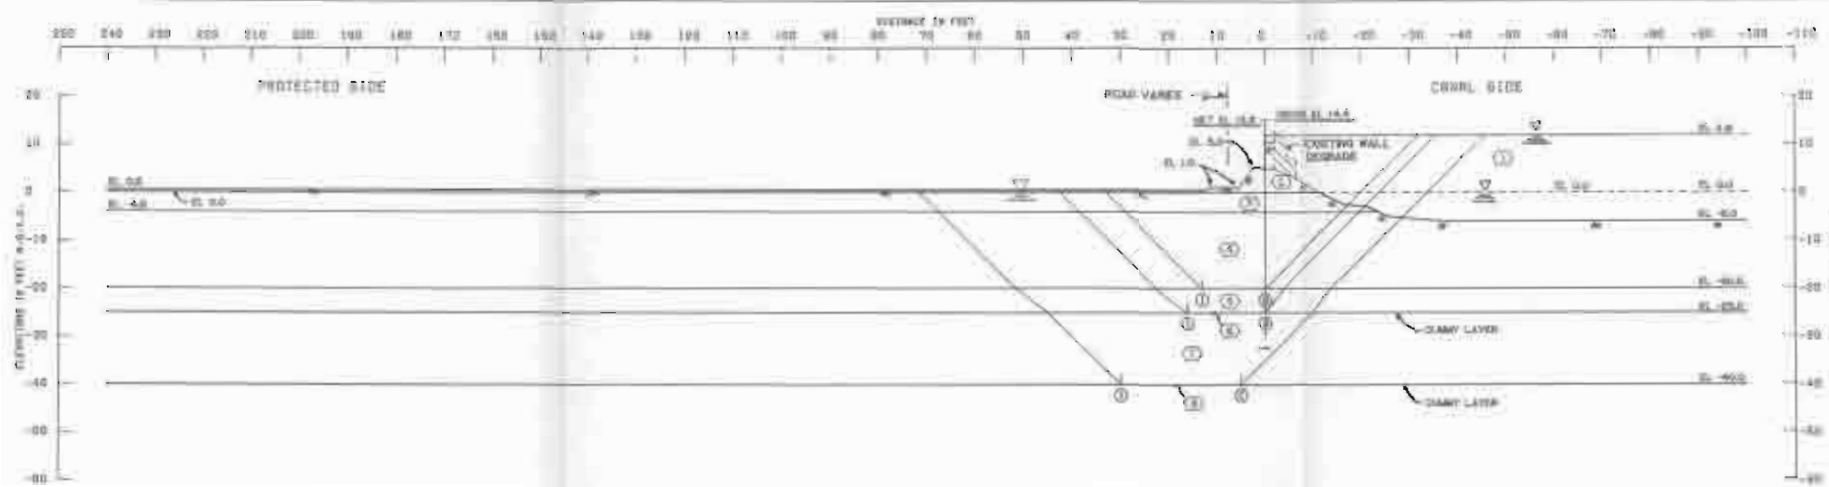

NO.	ELEVATION	RESISTING FORCES			DELTA		CORRECTION		FACTOR OF SAFETY
		P_1	P_2	P_3	Δ_1	Δ_2	AMOUNT	REASON	
1	19.40	1000	600	1100	4377	2000	4700	1.70	
2	18.00	1000	600	1100	4377	2000	4700	3.11	
3	16.50	1000	600	1100	4377	2000	4700	2.42	

NO.	ELEVATION	RESISTING FORCES		DELTA		CORRECTION		FACTOR OF SAFETY
		P_1	P_2	Δ_1	Δ_2	AMOUNT	REASON	
1	19.40	1000	600	1100	4377	2000	4700	1.70
2	18.00	1000	600	1100	4377	2000	4700	3.11
3	16.50	1000	600	1100	4377	2000	4700	2.42


GENERAL NOTES:
 CLASSIFICATION, STRATIFICATION, SHEAR STRENGTH, AND UNIT WEIGHT OF THE SOIL WERE BASED ON THE RESULTS OF UNDISTURBED BORINGS. SEE BORING DATA PLATES.

NOTES:

- 1 - WALL OF DAM BODY, INCLUDING WEIR
- 2 - WEIR CORRECTION - P.C.S.L.
- 3 - WEIR WATER SURFACE
- 4 - HORIZONTAL DELTA FORCE IN POUND
- 5 - VERTICAL DELTA FORCE IN POUND
- 6 - AS A SURCHARGE, REFER TO BORING NO. 1
- 7 - AS A SURCHARGE, REFER TO BORING NO. 2

VALUE OF SAFETY = $\frac{\sum P_1 + P_2 + P_3}{\sum \Delta_1 + \Delta_2}$

THE ENGINEER IS NOT RESPONSIBLE FOR ANY ERRORS IN THE DESIGN OR CONSTRUCTION OF THIS DAM. THE DESIGN IS BASED ON THE RESULTS OF UNDISTURBED BORINGS. SEE BORING DATA PLATES.
PROTECTED SIDE LEVEL STABILITY ANALYSIS
 STA 3+00 TO STA 7+00 EAST
 ALL DIMENSIONS IN FEET UNLESS OTHERWISE SPECIFIED
 DATE: 1954

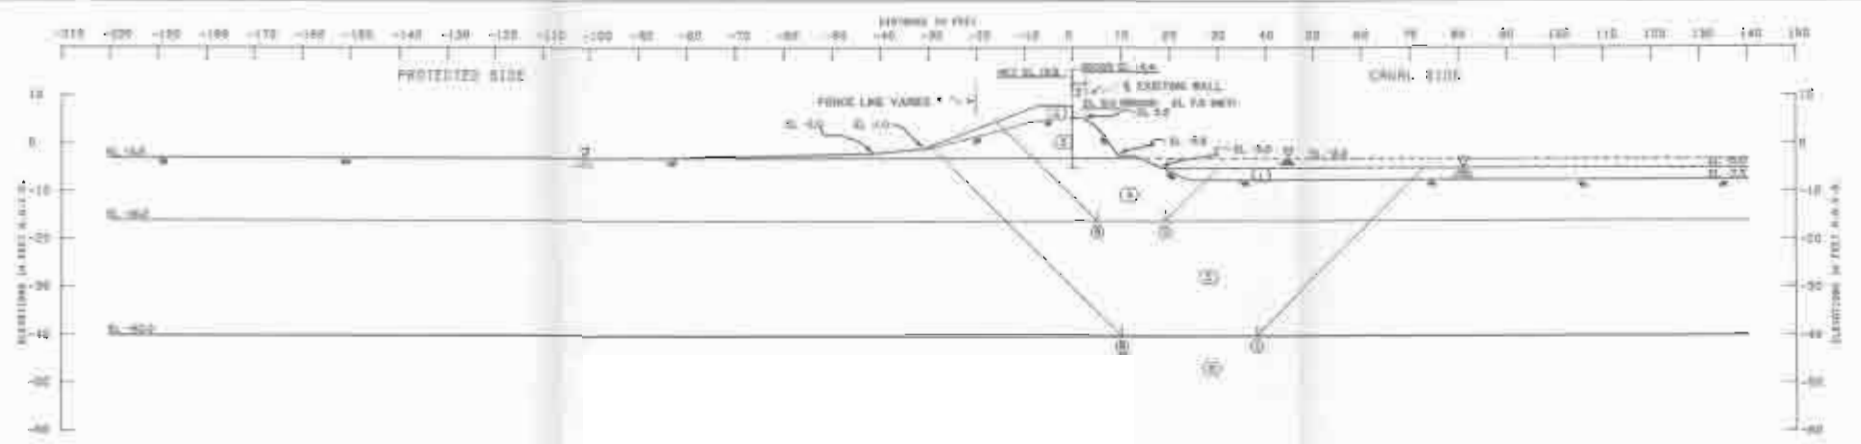

SECTION NO.	RESISTIVE FORCES			SETBACK FORCES		CORRECTION OF FORCES		FACTOR OF SAFETY
	P_1	P_2	P_3	S_1	S_2	ADJUSTED	ADJUSTED	
(1)	119.0	2184	99.0	2091	2091	2074	2210	1.26
(2)	12.0	2822	11,000	2700	10904	10904	14007	1.41


SECTION NO.	PWT	APPROX. SETBACK, F.T.	CORRECTION OF FORCES				FACTOR OF SAFETY	
			P_1	P_2	P_3	S_1		
(1)	WEATHER	81.0	92.0	0.0	0.0	0.0	0.0	0.0
(2)	120	113.0	110.0	400.0	400.0	400.0	400.0	0.0
(3)	120	117.0	117.0	0.0	0.0	0.0	0.0	0.0
(4)	120	114.0	114.0	0.0	0.0	0.0	0.0	0.0
(5)	120	89.0	89.0	400.0	400.0	400.0	400.0	0.0
(6)	100	120.0	120.0	0.0	0.0	0.0	0.0	0.0

* NOTE: NO FILL NEEDED IN SECTIONS OUTSIDE OF FORCE LINE.

GENERAL NOTES:
 CLASSIFICATION, STRATIFICATION, MOISTURE CONTENT, AND UNIT WEIGHT OF THE SOIL, WERE OBTAINED ON THE RESULTS OF UNDISTURBED BORINGS. SEE BORING DATA PLATE NO.

NOTES:
 1 - WALL OF EXISTING WALLING, DIMENSIONS
 2 - UNIT CORRECTION, F.T.
 3 - EXISTING WATER SURFACE
 4 - APPROXIMATE SETBACK FORCE IN POUNDS
 5 - APPROXIMATE RESISTIVE FORCE IN POUNDS
 6 - AS A SURCHARGE, REFER TO ACTIVE SOILS
 7 - AS A SURCHARGE, REFER TO EXISTING SOILS
 8 - AS A SURCHARGE, REFER TO PROPOSED MOUND

AREA OF SURCHARGE = $\frac{P_1 + P_2}{2} \times S$
 $\frac{P_1 + P_2}{2} \times S$
 DATA DEVELOPED BY THE DIVISION OF SOILS AND FOUNDATIONS, U.S. ARMY CORPS OF ENGINEERS, WASHINGTON, D.C.
 DESIGN AND CONSTRUCTION BY THE DISTRICT ENGINEER, NEW YORK DISTRICT, NEW YORK
 LONDON AVE. - DUFFALL CANAL
 OGLEBORO, MASSACHUSETTS
FLOODSIDE LEVEE STABILITY ANALYSIS
 STA. 2+00 TO STA. 37+00
 U.S. ARMY CORPS OF ENGINEERS
 DISTRICT OF NEW YORK
 1111 20th ST. N.Y.C. 10037

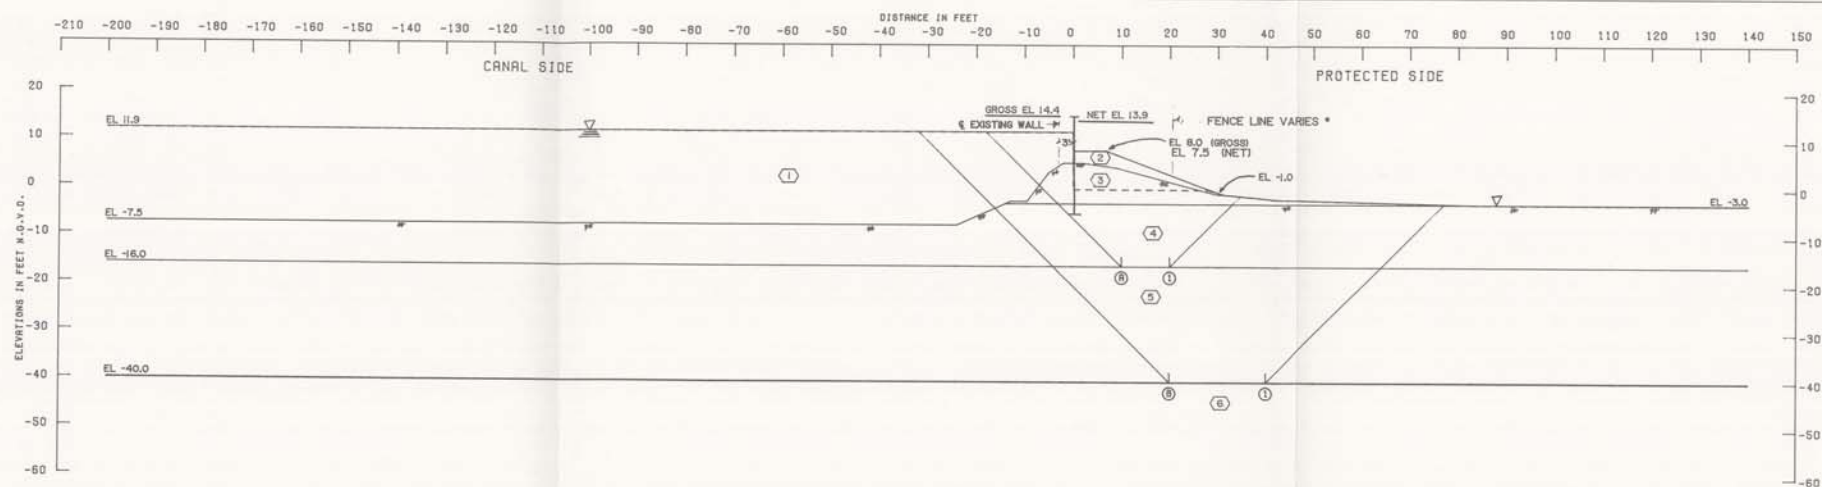

ASSUMED FAILURE SURFACE NO.	ELEV.	RESISTING FORCES			DRIVING FORCES		SUMMATION OF FORCES		FACTOR OF SAFETY
		R _a	R _p	R _f	D _a	-D _p	RESISTING	DRIVING	
①	-16.0	17719	4000	14998	34124	15414	39718	18710	1.98
②	-40.0	31273	8000	32371	120934	76026	71544	44908	1.60

STRATUM NO.	SOIL TYPE	EFFECTIVE UNIT WT. P.S.F.		C - UNIT COHESION - P.S.F.				FRICTION ANGLE DEGREES
		VERT. 1	VERT. 2	CENTER OF STRATUM		BOTTOM OF STRATUM		
		VERT. 1	VERT. 2	VERT. 1	VERT. 2	VERT. 1	VERT. 2	
①	(WATER)	82.5	82.5	0.0	0.0	0.0	0.0	0.0
②	ICH	110.0	110.0	400.0	400.0	400.0	400.0	0.0
③	ICH	117.0	117.0	800.0	800.0	800.0	800.0	0.0
④	ICH	114.0	114.0	500.0	500.0	500.0	500.0	0.0
⑤	ICH	98.0	98.0	400.0	400.0	400.0	400.0	0.0
⑥	ISM	122.0	122.0	0.0	0.0	0.0	0.0	30.0


* NOTE: NO FILL NEEDED IN SECTIONS OUTSIDE OF FENCE LINE.

GENERAL NOTES:
CLASSIFICATION, STRATIFICATION, SHEAR STRENGTH, AND UNIT WEIGHT OF THE SOIL WERE BASED ON THE RESULTS OF UNDISTURBED BORINGS. SEE BORING DATA PLATE 60

NOTES

- φ -- ANGLE OF INTERNAL FRICTION, DEGREES
 - C -- UNIT COHESION, P.S.F.
 - Σ -- STATIC WATER SURFACE
 - D -- HORIZONTAL DRIVING FORCE IN POUNDS
 - R -- HORIZONTAL RESISTING FORCE IN POUNDS
 - R -- AS A SUBSCRIPT, REFERS TO ACTIVE WEDGE
 - B -- AS A SUBSCRIPT, REFERS TO CENTRAL BLOCK
 - P -- AS A SUBSCRIPT, REFERS TO PASSIVE WEDGE
- FACTOR OF SAFETY = $\frac{R_a + R_b + R_p}{D_a - D_p}$



LEVEE PHOTOGRAPH, L.A. AND VICINITY
HIGH LEVEL PLAN
DESIGN MEMORANDUM NO. 108 - GENERAL DESIGN
LONDON AVE. OUTFALL CANAL
ORLEANS PARISH
PROTECTED SIDE LEVEE
STABILITY ANALYSIS
STA. 21+00 TO STA. 37+00
U.S. ARMY ENGINEER DISTRICT, NEW ORLEANS
CORPS OF ENGINEERS
DATE: SEPT. 1968
FILE NO. H-2-30288

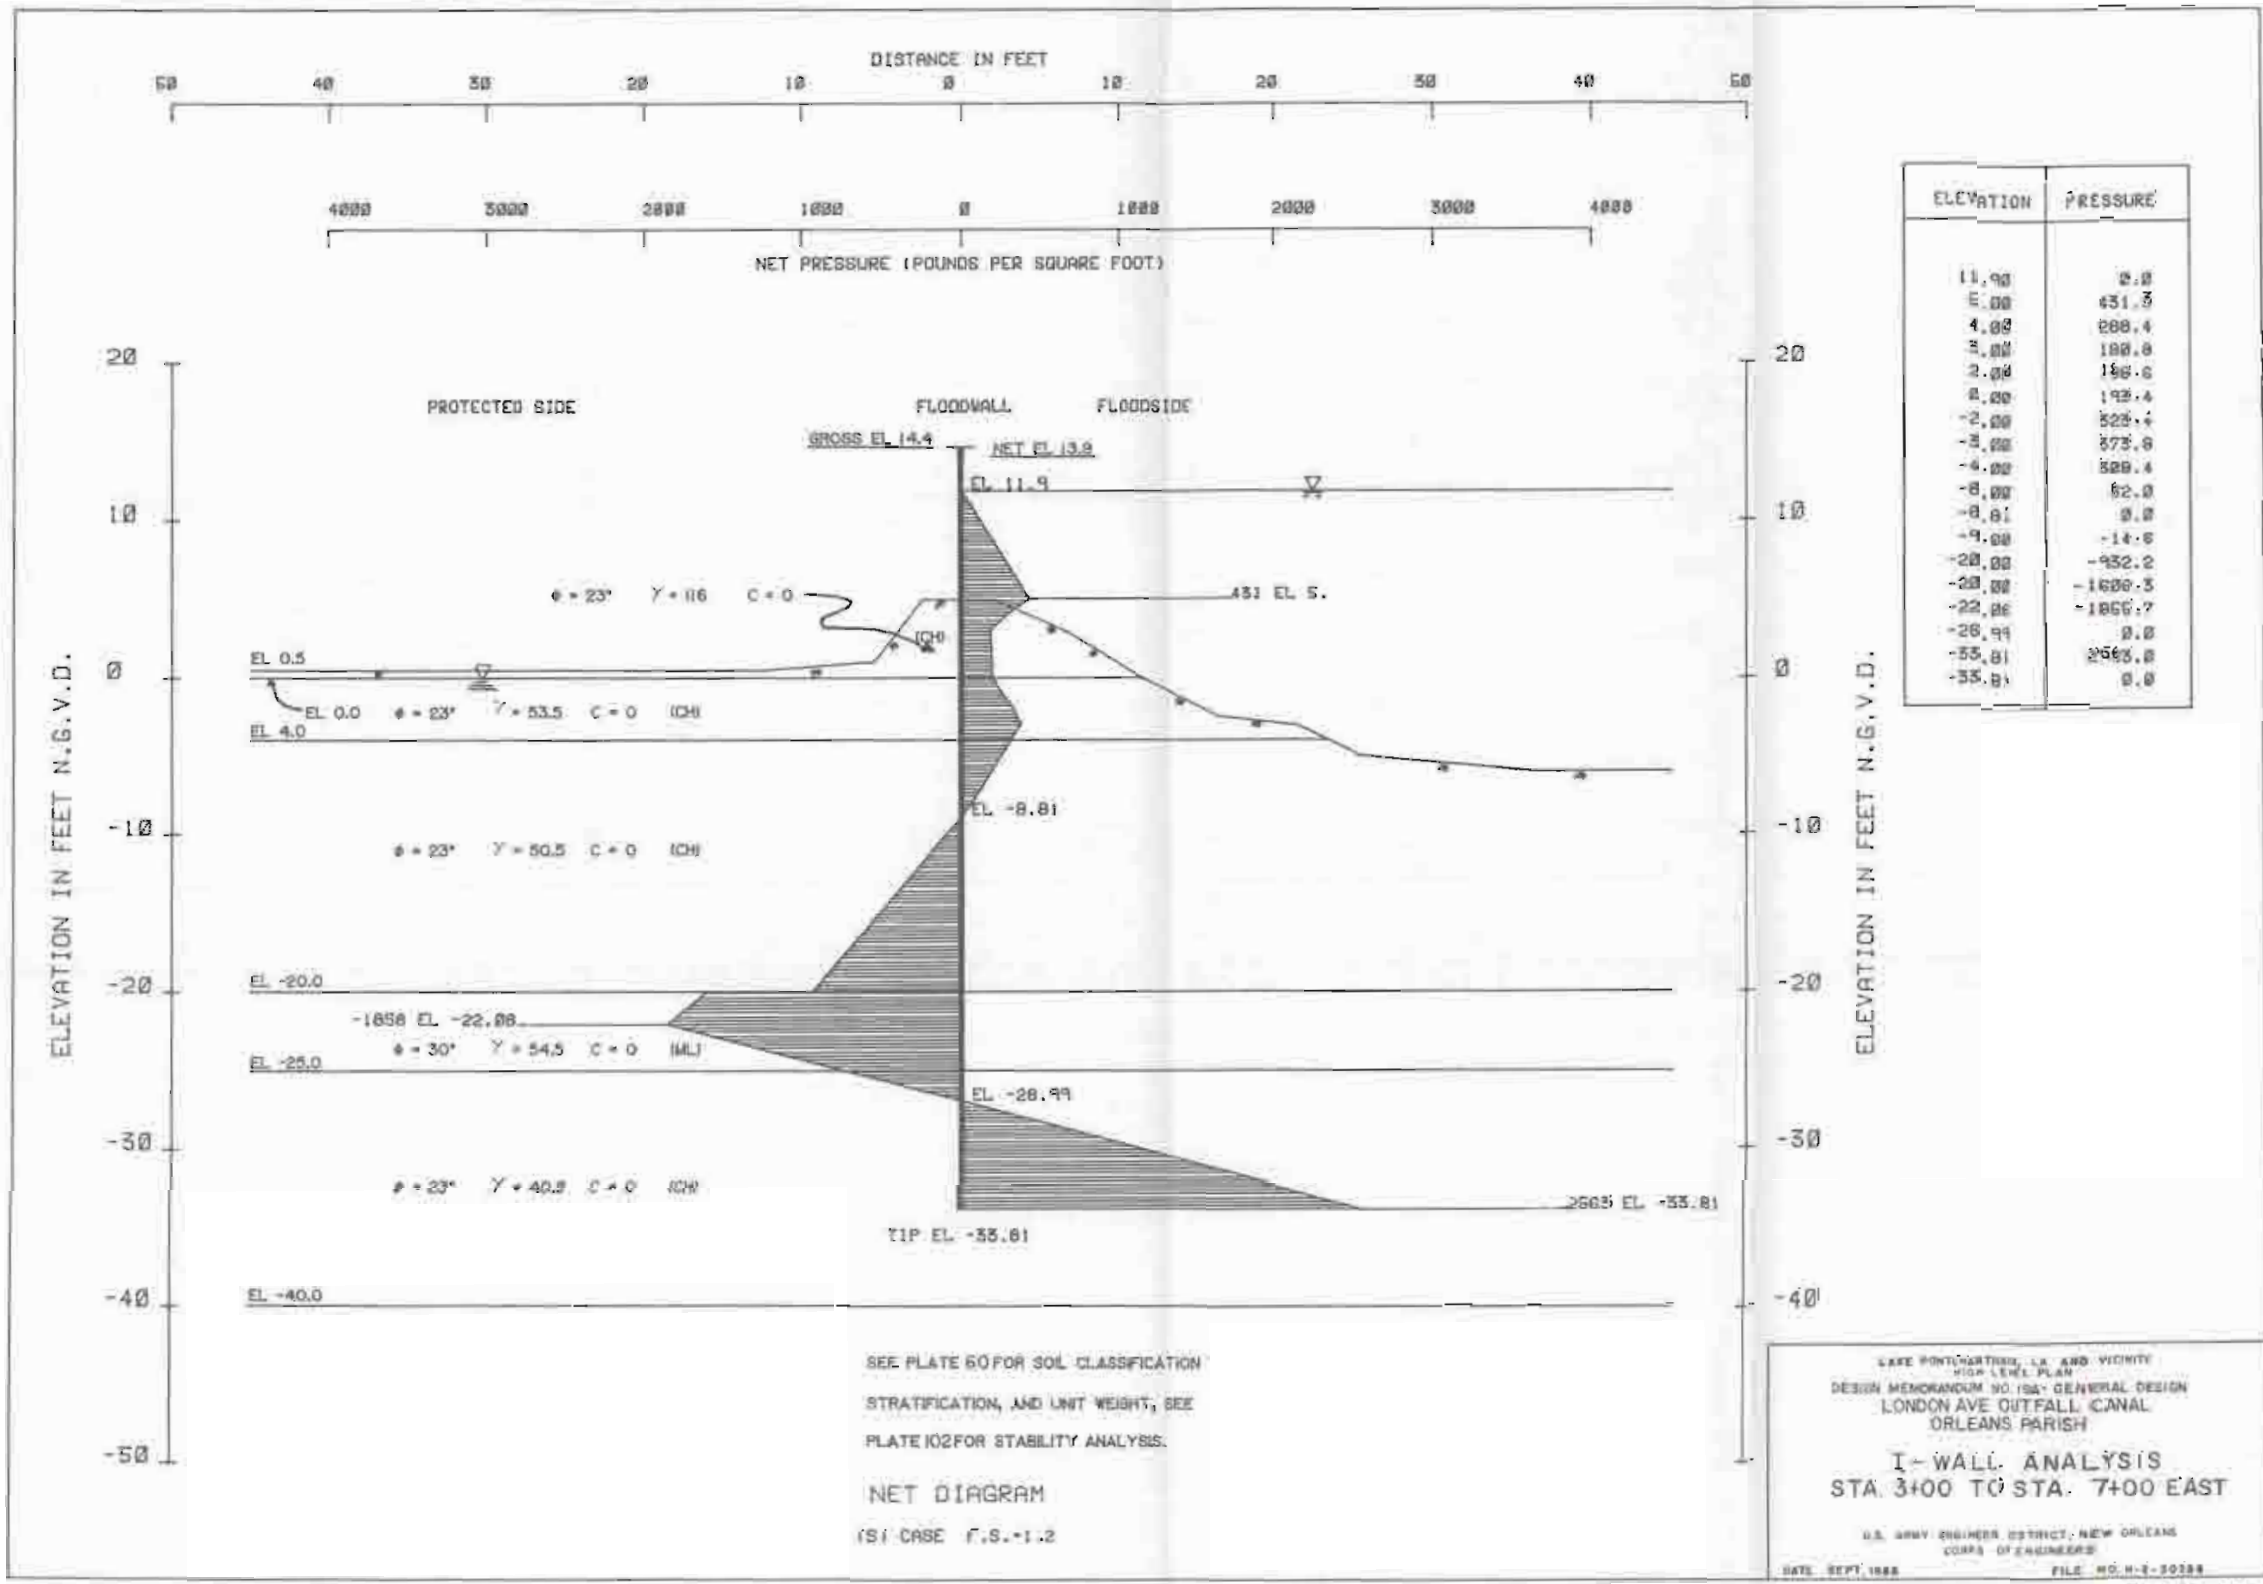

ELEVATION	PRESSURE
11.90	0.0
5.00	431.3
4.00	288.4
3.00	188.8
2.00	146.0
1.00	119.4
-2.00	528.4
-3.00	575.0
-4.00	588.4
-5.00	62.0
-6.00	0.0
-8.81	-14.0
-20.00	-152.0
-20.00	-1680.3
-22.00	-1866.7
-28.99	0.0
-55.81	2665.0
-55.81	0.0

SEE PLATE 60 FOR SOIL CLASSIFICATION
 STRATIFICATION, AND UNIT WEIGHT, SEE
 PLATE 102 FOR STABILITY ANALYSIS.
 NET DIAGRAM
 (SI) CASE T.S.-1.2

LAKE PONCHARTRAIN, LA. AND VICINITY
 HIGH LEVEL PLAN
 DESIGN MEMORANDUM NO. 104 - GENERAL DESIGN
 LONDON AVE. OUTFALL CANAL
 ORLEANS PARISH
 I-WALL ANALYSIS
 STA. 3+00 TO STA. 7+00 EAST
 U.S. ARMY ENGINEER DISTRICT, NEW ORLEANS
 CORPS OF ENGINEERS
 DATE: SEPT. 1968 FILE NO. H-2-50288

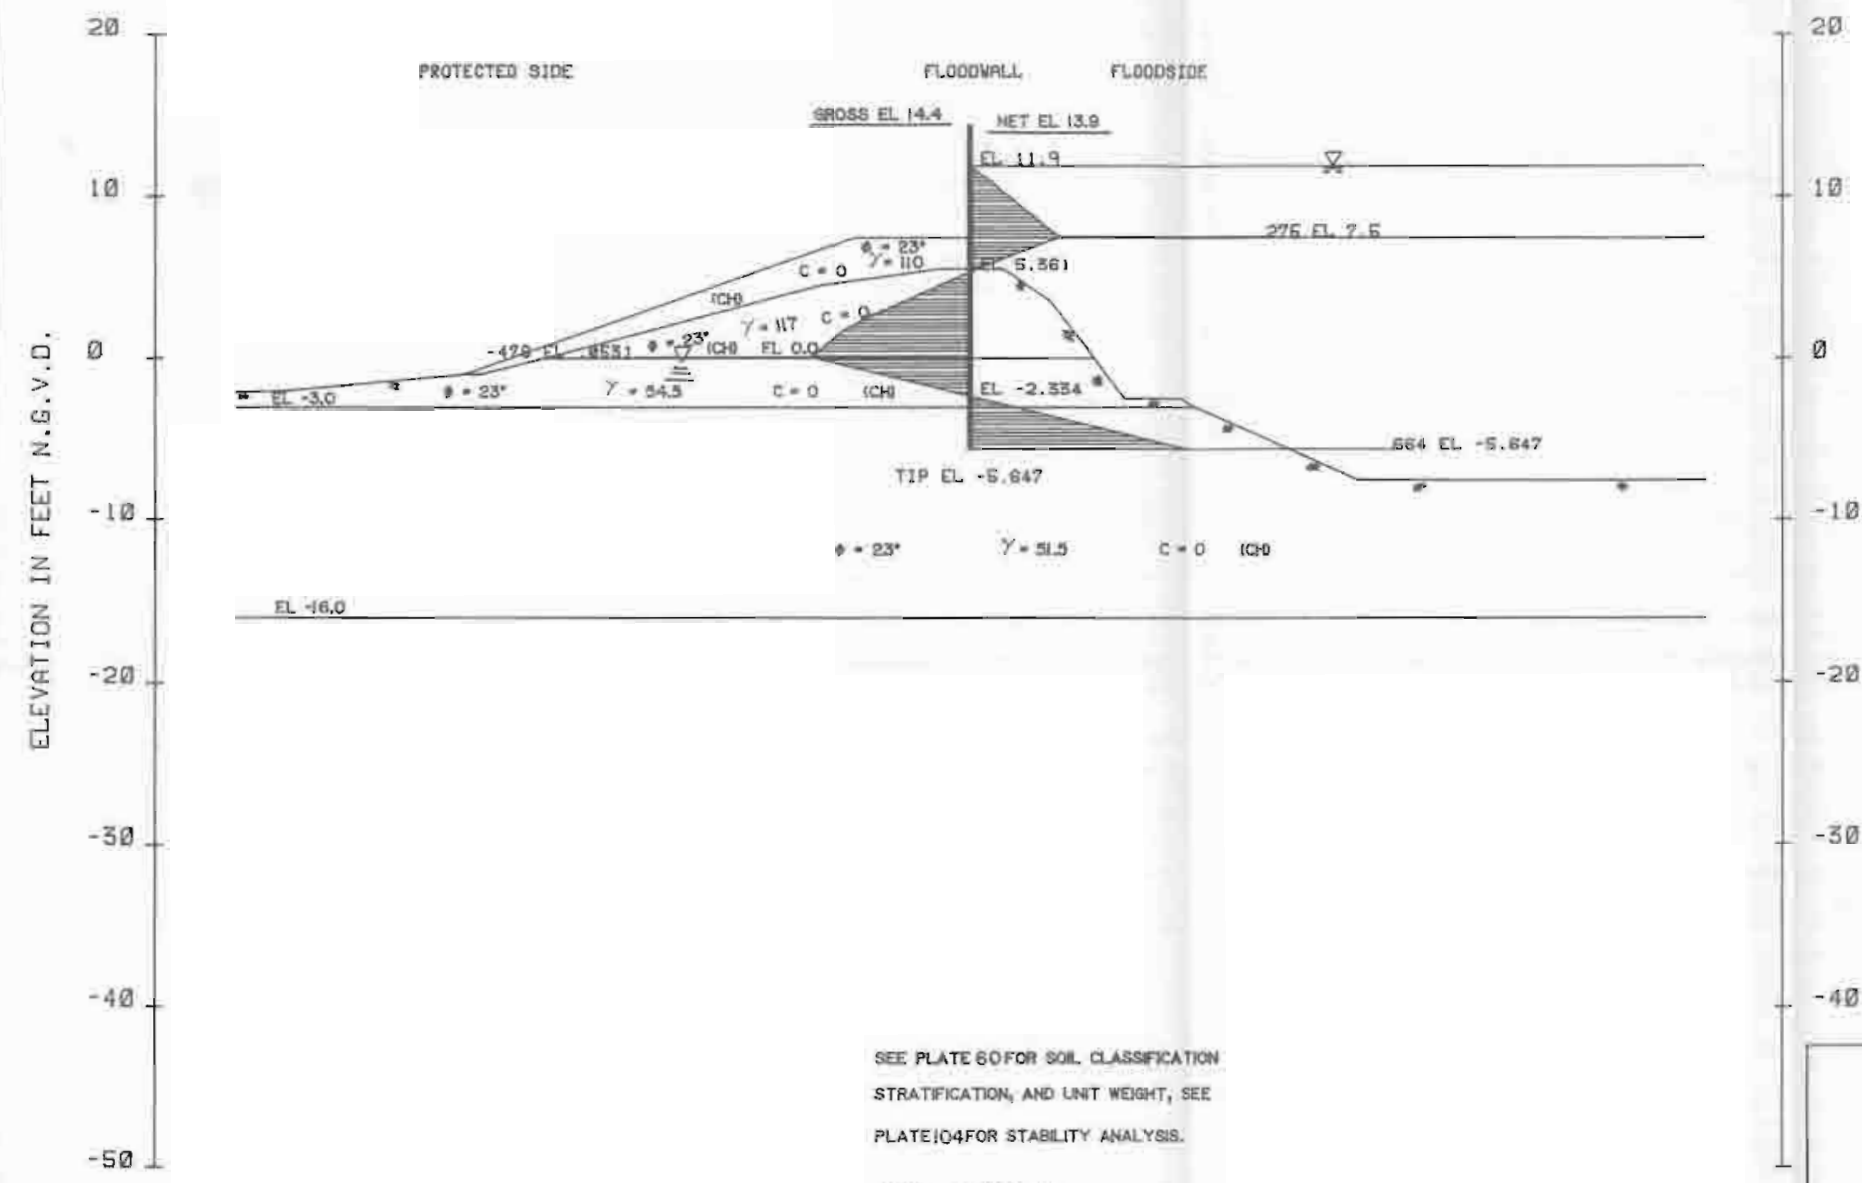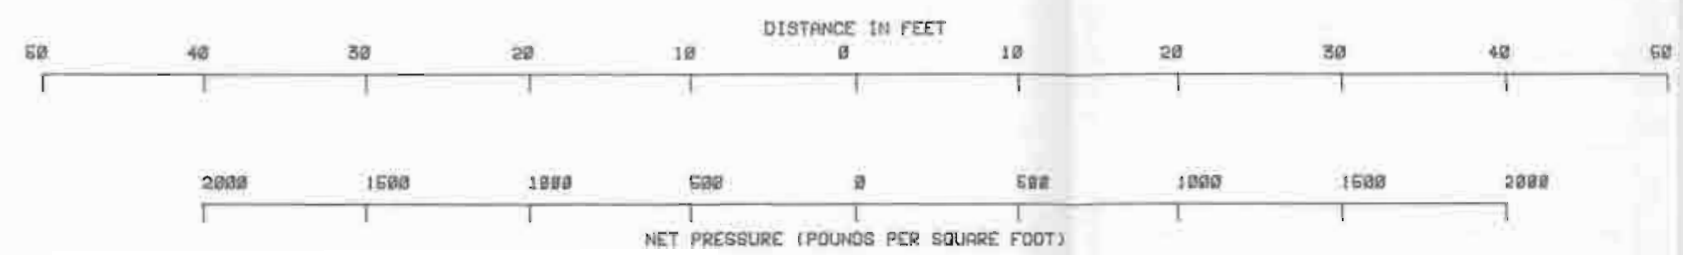


ELEVATION	PRESSURE
11.90	0.0
7.50	275.0
5.50	15.4
5.30	0.0
2.50	-318.1
1.50	-394.2
0.05	-476.2
-2.35	0.0
-5.65	665.8
-5.65	0.0

SEE PLATE 60 FOR SOIL CLASSIFICATION
 STRATIFICATION, AND UNIT WEIGHT, SEE
 PLATE 104 FOR STABILITY ANALYSIS.

NET DIAGRAM
 (S) CASE F.S.=1.5

LAKE PONTCHARTRAIN, LA. AND VICINITY
 HIGH LEVEL PLAN
 DESIGN MEMORANDUM NO. 8A - GENERAL DESIGN
 LONDON AVE. OUTFALL CANAL
 ORLEANS PARISH
I-WALL ANALYSIS
 STA. 21+00 TO STA. 37+00
 U.S. ARMY ENGINEER DISTRICT, NEW ORLEANS
 CORPS OF ENGINEERS
 DATE: SEPT. 1960 FILE NO. W-2-30288

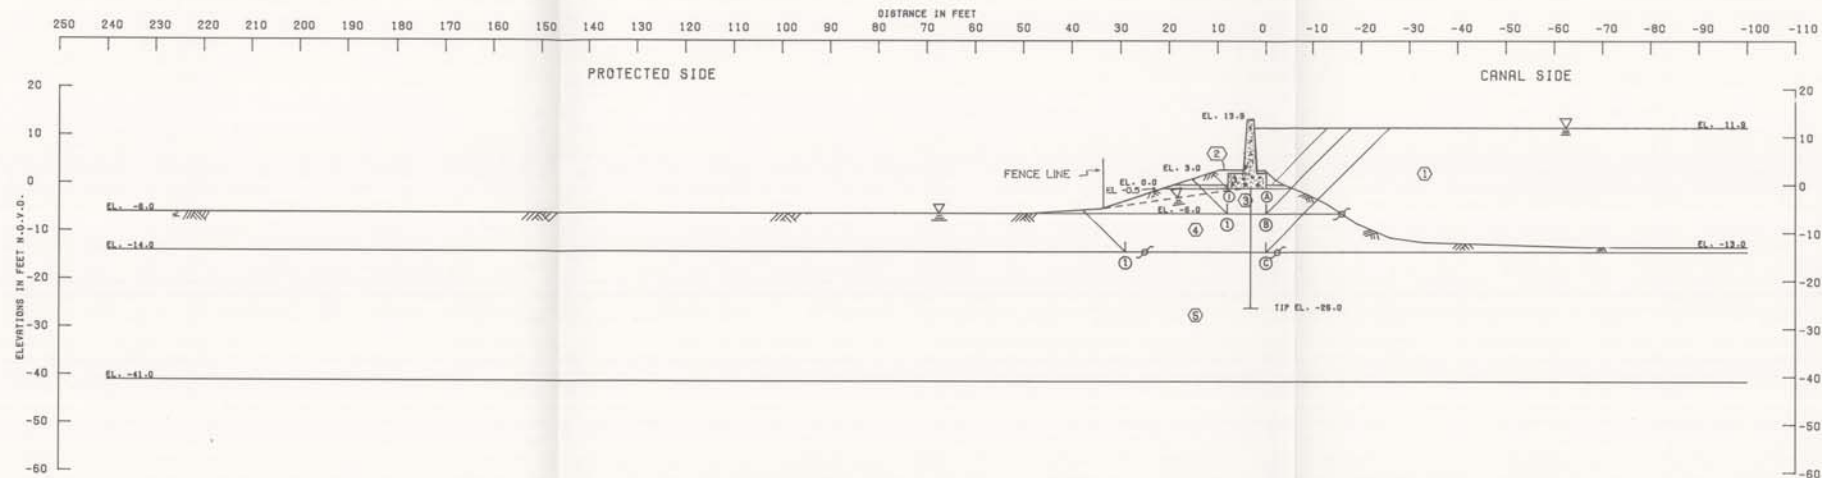

NO.	ELEV.	U = D _A - R _A		U _P = R _B + R _P + D _P			U _A	U _P	U _A - U _P
		D _A	R _A	R _B	R _P	D _P			
BASE	-0.5	4805	0	2464	0	0	4805	2464	2341
1	-6.0	10780	3346	1968	5039	3511	7434	10518	-3084
2	-14.0	24135	5786	7052	4441	4503	18349	15881	2353

STRATUM NO.	SOIL TYPE	EFFECTIVE UNIT WT. P.C.F.		C - UNIT COHESION - P.S.F.				FRICTION ANGLE DEGREES
		VERT. 1	VERT. 2	CENTER OF STRATUM		BOTTOM OF STRATUM		
1	(SAND)	82.5	82.5	0.0	0.0	0.0	0.0	0.0
2	(CL)	109.0	109.0	538.0	538.0	538.0	538.0	0.0
3	(CL)	96.0	96.0	308.0	308.0	308.0	308.0	0.0
4	(CL)	102.0	102.0	246.0	246.0	246.0	246.0	0.0
5	(SH)	122.0	122.0	0.0	0.0	0.0	0.0	29.9

NOTE: ANALYSIS WAS PERFORMED WITH A FACTOR OF SAFETY OF 1.3 INCORPORATED INTO THE SOIL PARAMETERS.

GENERAL NOTES:
 CLASSIFICATION, STRATIFICATION, SHEAR STRENGTH, AND UNIT WEIGHT OF THE SOIL WERE BASED ON THE RESULTS OF UNDISTURBED BORINGS. SEE BORING DATA PLATE 60

NOTES

φ -- ANGLE OF INTERNAL FRICTION, DEGREES
 C -- UNIT COHESION, P.S.F.
 Σ -- STATIC WATER SURFACE
 D -- HORIZONTAL DRIVING FORCE IN POUNDS
 R -- HORIZONTAL RESISTING FORCE IN POUNDS
 A -- AS A SUBSCRIPT, REFERS TO ACTIVE WEDGE
 B -- AS A SUBSCRIPT, REFERS TO CENTRAL BLOCK
 P -- AS A SUBSCRIPT, REFERS TO PASSIVE WEDGE
 FACTOR OF SAFETY = $\frac{R_A + R_B + R_P}{D_A - D_P}$

LAKE PORTCHARTRAIL AND VICINITY
 HIGH LEVEL PLAN
 DESIGN MEMORANDUM NO. 84 - GENERAL DESIGN
 LONDON AVE. OUTFALL CANAL
 ORLEANS PARISH
 DEEP SEATED STABILITY ANALYSIS
 STA. 100+00 TO STA. 120+10 EAST
 U.S. ARMY ENGINEER DISTRICT, NEW ORLEANS
 CORPS OF ENGINEERS
 DATE: SEPT. 1966 FILE NO. H-2-30288

UNIFIED SOIL CLASSIFICATION

MAJOR DIVISION	TYPE	LETTER SYMBOL	TYPICAL NAMES	
GRAVEL - GRAINED SOILS Mark the top of material in logs with No. 200 sieve type	CLEAN GRAVEL	GW	GRAVEL, Well Graded, gravel-sand mixtures, little or no fines	
	GRAVELS	GP	GRAVEL, Poorly Graded, gravel-sand mixtures, little or no fines	
	GRAVEL WITH FINES (Approx. amount of fines)	GM	SILTY GRAVEL, gravel-sand-silt mixtures	
		GC	CLAYEY GRAVEL, gravel-sand-clay mixtures	
	SANDS Mark the top of coarse fraction in logs with No. 4 sieve size.	CLEAN SAND	SW	SAND, Well-Graded, gravelly sands
		SANDS WITH FINES (Approx. amount of fines)	SP	SAND, Poorly-Graded, gravelly sands
		SM	SILTY SAND, sand-silt mixtures	
		SC	CLAYEY SAND, sand-clay mixtures	
	FINE - GRAINED SOILS Mark the top of material in logs with No. 200 sieve type.	SILTS AND CLAYS (Liquid Limit < 50)	ML	SILT & very fine sand, silty or clayey fine sand or clayey silt with slight plasticity
			CL	LEAN CLAY, Sandy Clay, Silty Clay, of low to medium plasticity
OL			ORGANIC SILTS and organic silty clays of low plasticity	
SILTS AND CLAYS (Liquid Limit > 50)		MH	SILT, fine sandy or silty soil with high plasticity	
		CH	FAT CLAY, inorganic clay of high plasticity	
		OH	ORGANIC CLAYS of medium to high plasticity, organic silts	
HIGHLY ORGANIC SOILS	Pt	PEAT, and other highly organic soil		
WOOD	Wd	WOOD		
SHELLS	SI	SHELLS		
NO SAMPLE				

NOTE: Soils possessing characteristics of two groups are designated by combinations of group symbols

NOTES:

- FIGURES TO LEFT OF BORING UNDER COLUMN "W OR D₁₀"**
 Are natural water contents in percent dry weight
 When underlined denotes D₁₀ size in mm
- FIGURES TO LEFT OF BORING UNDER COLUMNS "LL" AND "PL"**
 Are liquid and plastic limits, respectively
- SYMBOLS TO LEFT OF BORING**
- Ground-water surface and date observed
 - ⊙ Denotes location of consolidation test**
 - ⊙ Denotes location of consolidated-drained direct shear test**
 - ⊙ Denotes location of consolidated-undrained triaxial compression test**
 - ⊙ Denotes location of unconsolidated-undrained triaxial compression test**
 - ⊙ Denotes location of sample subjected to consolidation test and each of the above three types of shear tests**
 - FW Denotes free water encountered in boring or sample
- FIGURES TO RIGHT OF BORING**
 Are values of cohesion in lbs./sq. ft. from unconfined compression tests
 In parenthesis are driving resistances in blows per foot determined with a standard split spoon sampler (1 3/8" I.D., 2" O.D.) and a 140 lb. driving hammer with a 30" drop
 Where underlined with a solid line denotes laboratory permeability in centimeters per second of undisturbed sample
 Where underlined with a dashed line denotes laboratory permeability in centimeters per second of sample remoulded to the estimated natural void ratio
- *The D₁₀ size of a soil is the grain diameter in millimeters of which 10% of the soil is finer, and 90% coarser than D₁₀
 **Results of these tests are available for inspection in the U.S. Army Engineer District Office, if these symbols appear beside the boring logs on the drawings

DESCRIPTIVE SYMBOLS

COLOR		CONSISTENCY FOR COHESIVE SOILS			MODIFICATIONS	
COLOR	SYMBOL	CONSISTENCY	COHESION IN LBS./SQ. FT. FROM UNCONFINED COMPRESSION TEST	SYMBOL	MODIFICATION	SYMBOL
TAN	T				Traces	Tr-
YELLOW	Y				Fine	F
RED	R	VERY SOFT	< 250	vSo	Medium	M
BLACK	BK	SOFT	250 - 500	So	Coarse	C
GRAY	Gr	MEDIUM	500 - 1000	M	Concretions	cc
LIGHT GRAY	lGr	STIFF	1000 - 2000	St	Rootlets	rt
DARK GRAY	dGr	VERY STIFF	2000 - 4000	vSt	Lignite fragments	lg
BROWN	Br	HARD	> 4000	H	Shale fragments	sh
LIGHT BROWN	lBr				Sandstone fragments	sds
DARK BROWN	dBr				Shell fragments	sif
BROWNISH-GRAY	br Gr				Organic matter	O
GRAYISH-BROWN	gy Br				Clay strata or lenses	CS
GREENISH-GRAY	gn Gr				Silt strata or lenses	SIS
GRAYISH-GREEN	gy Gn				Sand strata or lenses	SS
GREEN	Gn				Sandy	S
BLUE	Bl				Gravelly	G
BLUE-GREEN	Bl Gn				Boulders	B
WHITE	Wh				Slickensides	SL
MOTTLED	Mot				Wood	Wd
					Oxidized	Ox

PLASTICITY CHART
 For classification of fine-grained soils

TYPICAL NOTES

While the borings are representative of subsurface conditions at their respective locations and for their respective vertical reaches, local variations characteristic of the subsurface materials of the region are anticipated and, if encountered, such variations will not be considered as differing materially with the purview of the contract clause entitled "Differing Site Conditions".

Ground-water elevations shown on the boring logs represents ground-water surfaces encountered in such borings on the dates shown. Absence of water surface data on certain borings indicates that no ground-water data are available from the boring but does not necessarily mean that ground-water will not be encountered at the locations or within the vertical reaches of such borings.

Consistency of cohesive soils shown on the boring logs is based on driller's log and visual examination and is approximate, except within those vertical reaches of the borings where shear strengths from unconfined compression tests are shown.

SOIL BORING LEGEND

U. S. ARMY ENGINEER DISTRICT, NEW ORLEANS
 CORPS OF ENGINEERS
 1 JUNE 1987 FILE NO. H-2-21800