


- SOUTH ELEVATION -

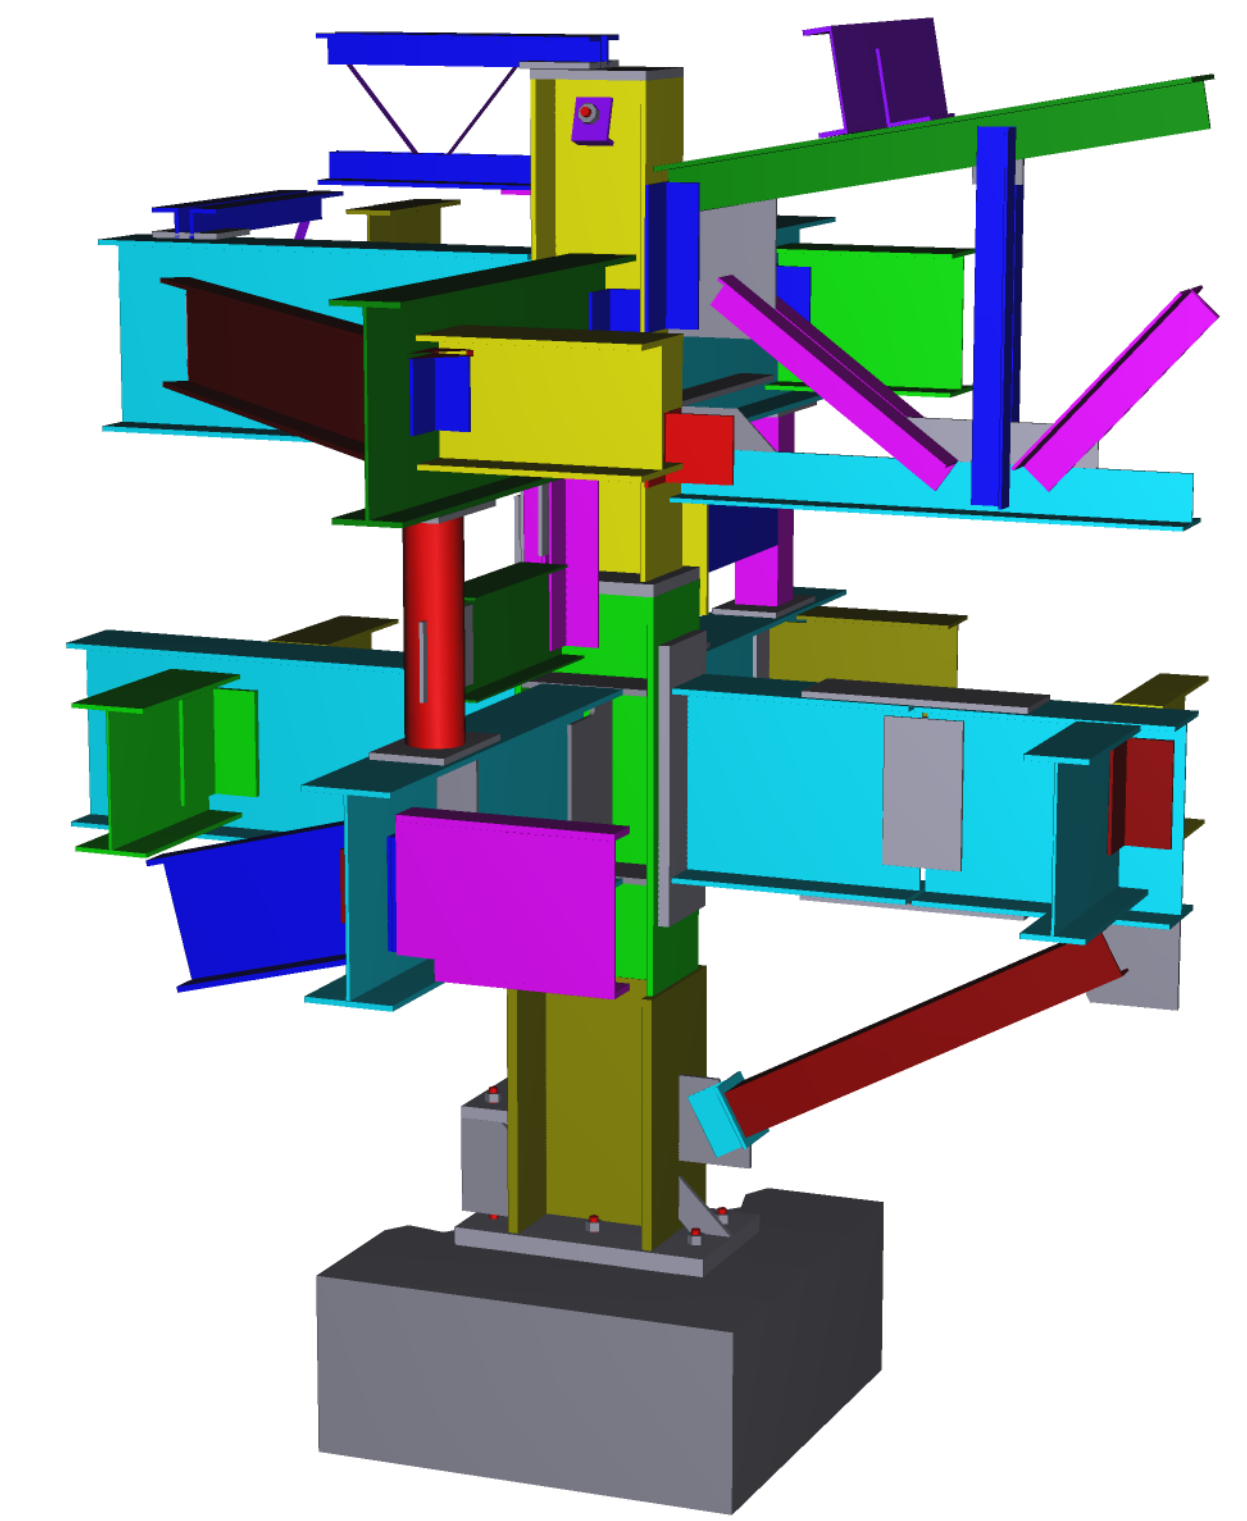

AMERICAN INSTITUTE OF STEEL CONSTRUCTION 

|                   |    |   |   |    |          |          |       |                                     |             |
|-------------------|----|---|---|----|----------|----------|-------|-------------------------------------|-------------|
| ERECTOR DWG. NO.  |    | SHOPE NOTE: PAINT PIECE MARK ON LEFT END AS DETAILED                                    |   | B  |          | DWG DATE | BB    | DETAILS                             |             |
| SENT FOR APPROVAL |    | SHOPE NOTE: ALL RE-ENTRANT CORNERS SHALL BE SHAPED NOTCH FREE TO A RADIUS AT LEAST 1/2" |   | A  |          | 12-03    |       | STRUCTURAL STEEL TEACHING SCULPTURE |             |
| DATE              | BY | REMARKS   |   | NO | REVISION |          |       |                                     |             |
|                   |    |   | "USE NO. 70XX WELD ROD" ALL COMPLETE JOINT PENETRATION BUTT WELDS L.H. 7018 (L.H. LOW HYDROGEN) |    |          |          | JS    |                                     |             |
|                   |    |   |   |    |          |          | 01-04 |                                     |             |
|                   |    |   |   |    |          |          | CODE  | CONTR. NO. SDS100                   | DWG. NO P-3 |