




FLOOR PLAN
SCALE 1/8" = 1'-0"

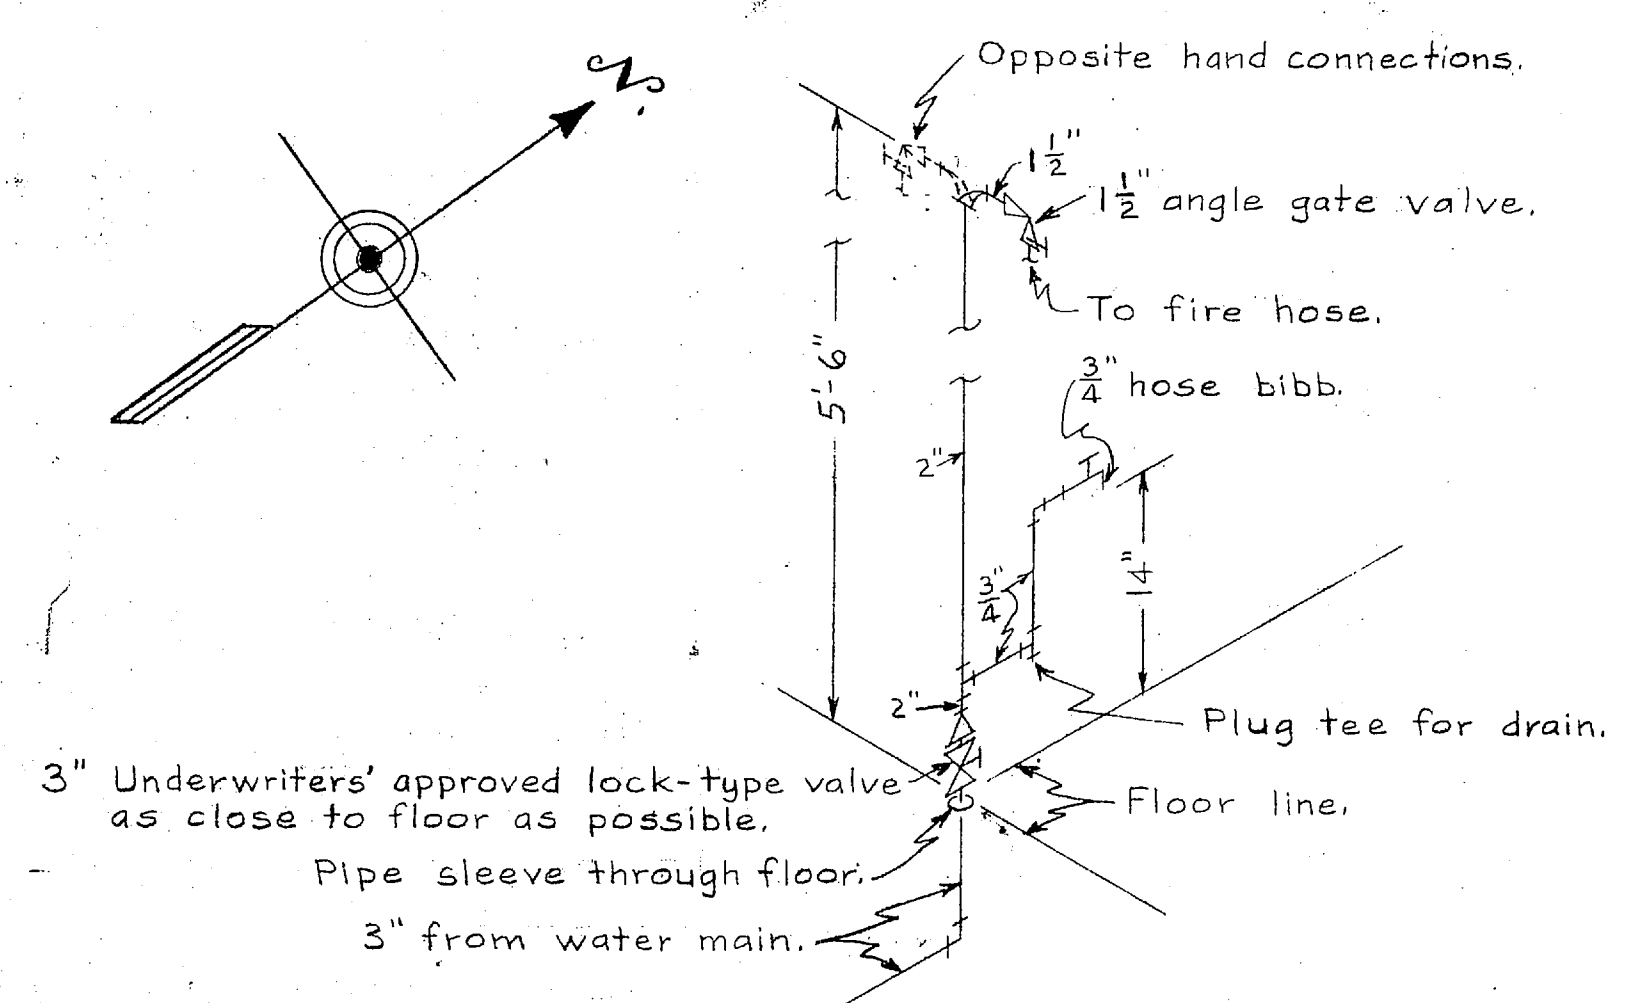


DETAIL "A"
FIRE HOSE CONNECTIONS
NOT TO SCALE

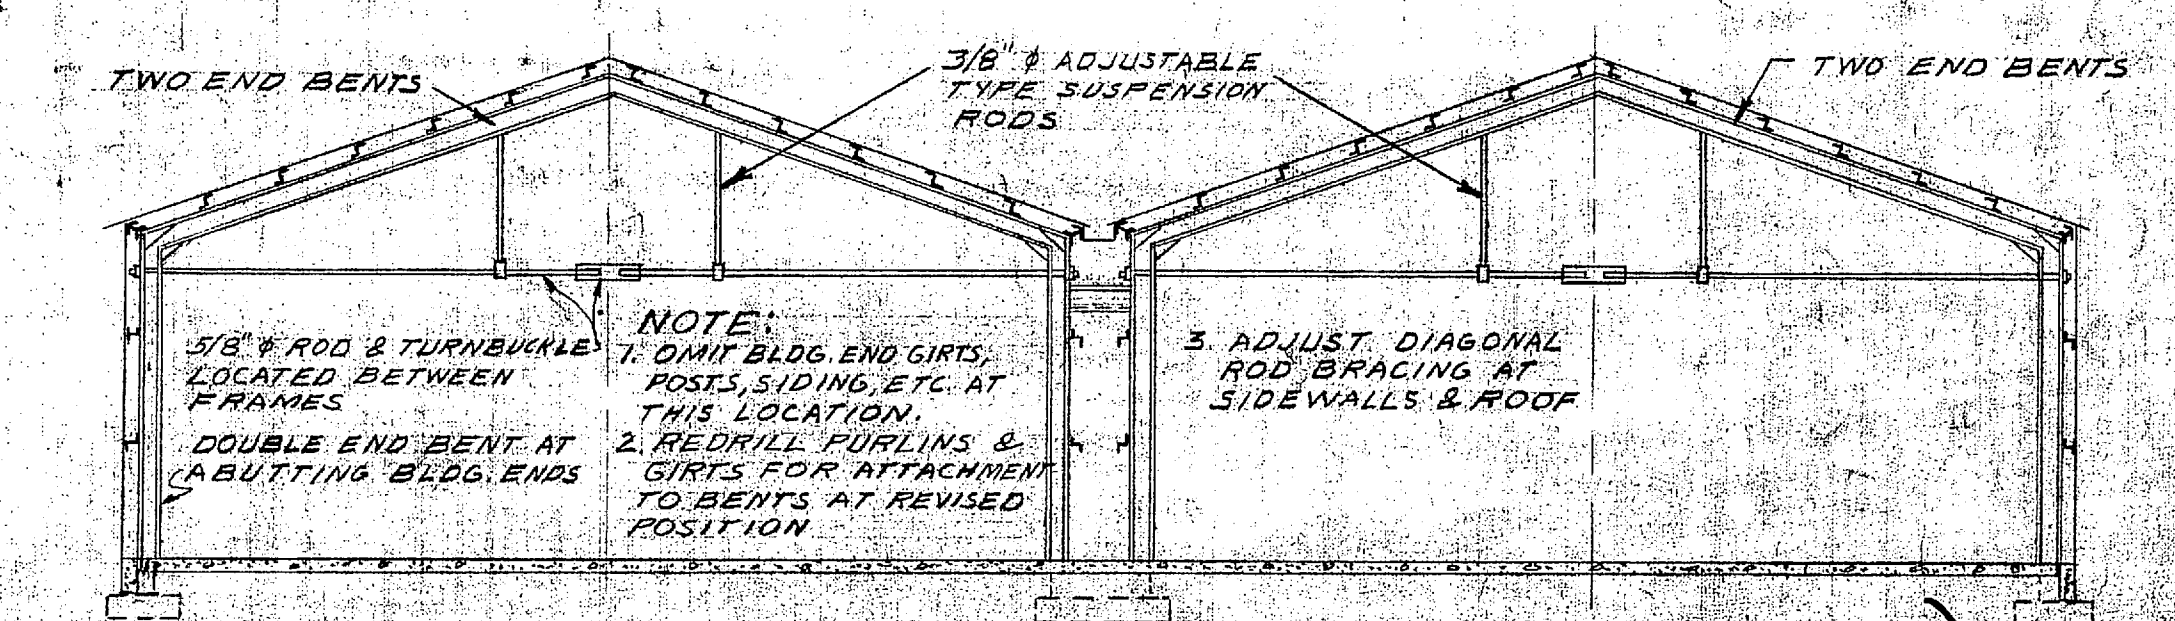

SECTION "D-D"
NOT TO SCALE

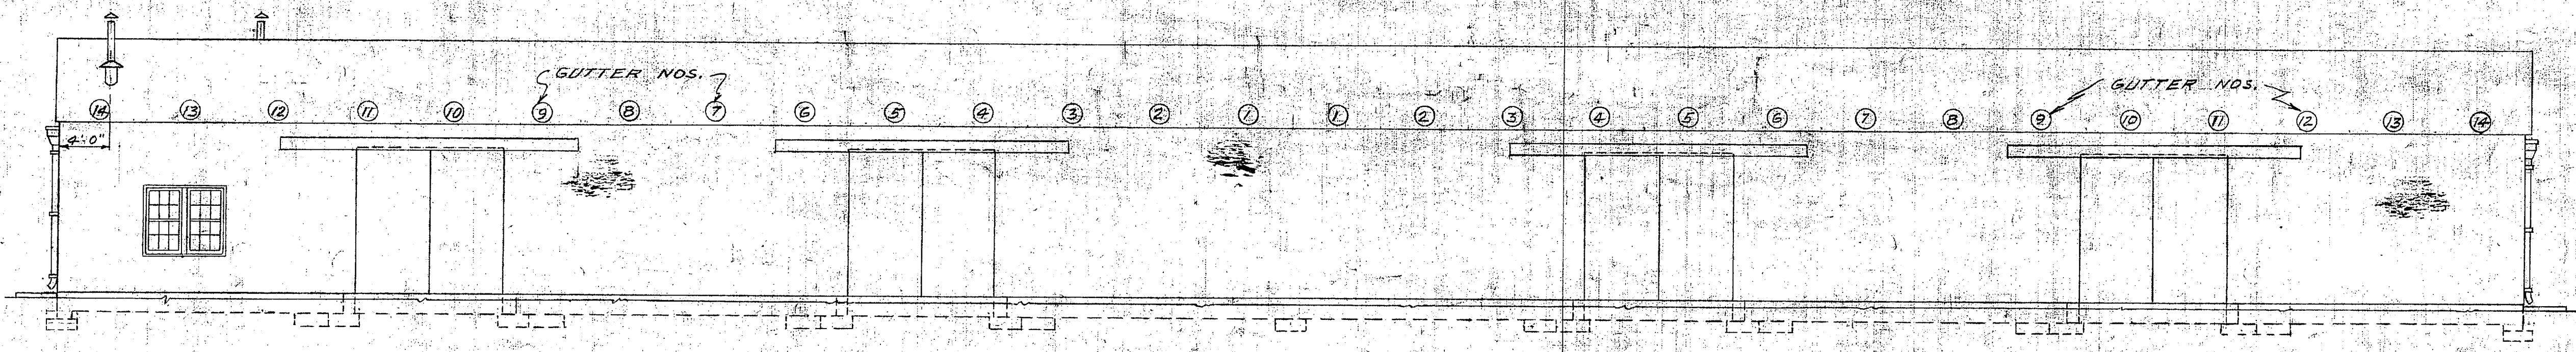

FRONT ELEVATION
SCALE 1/8" = 1'-0"

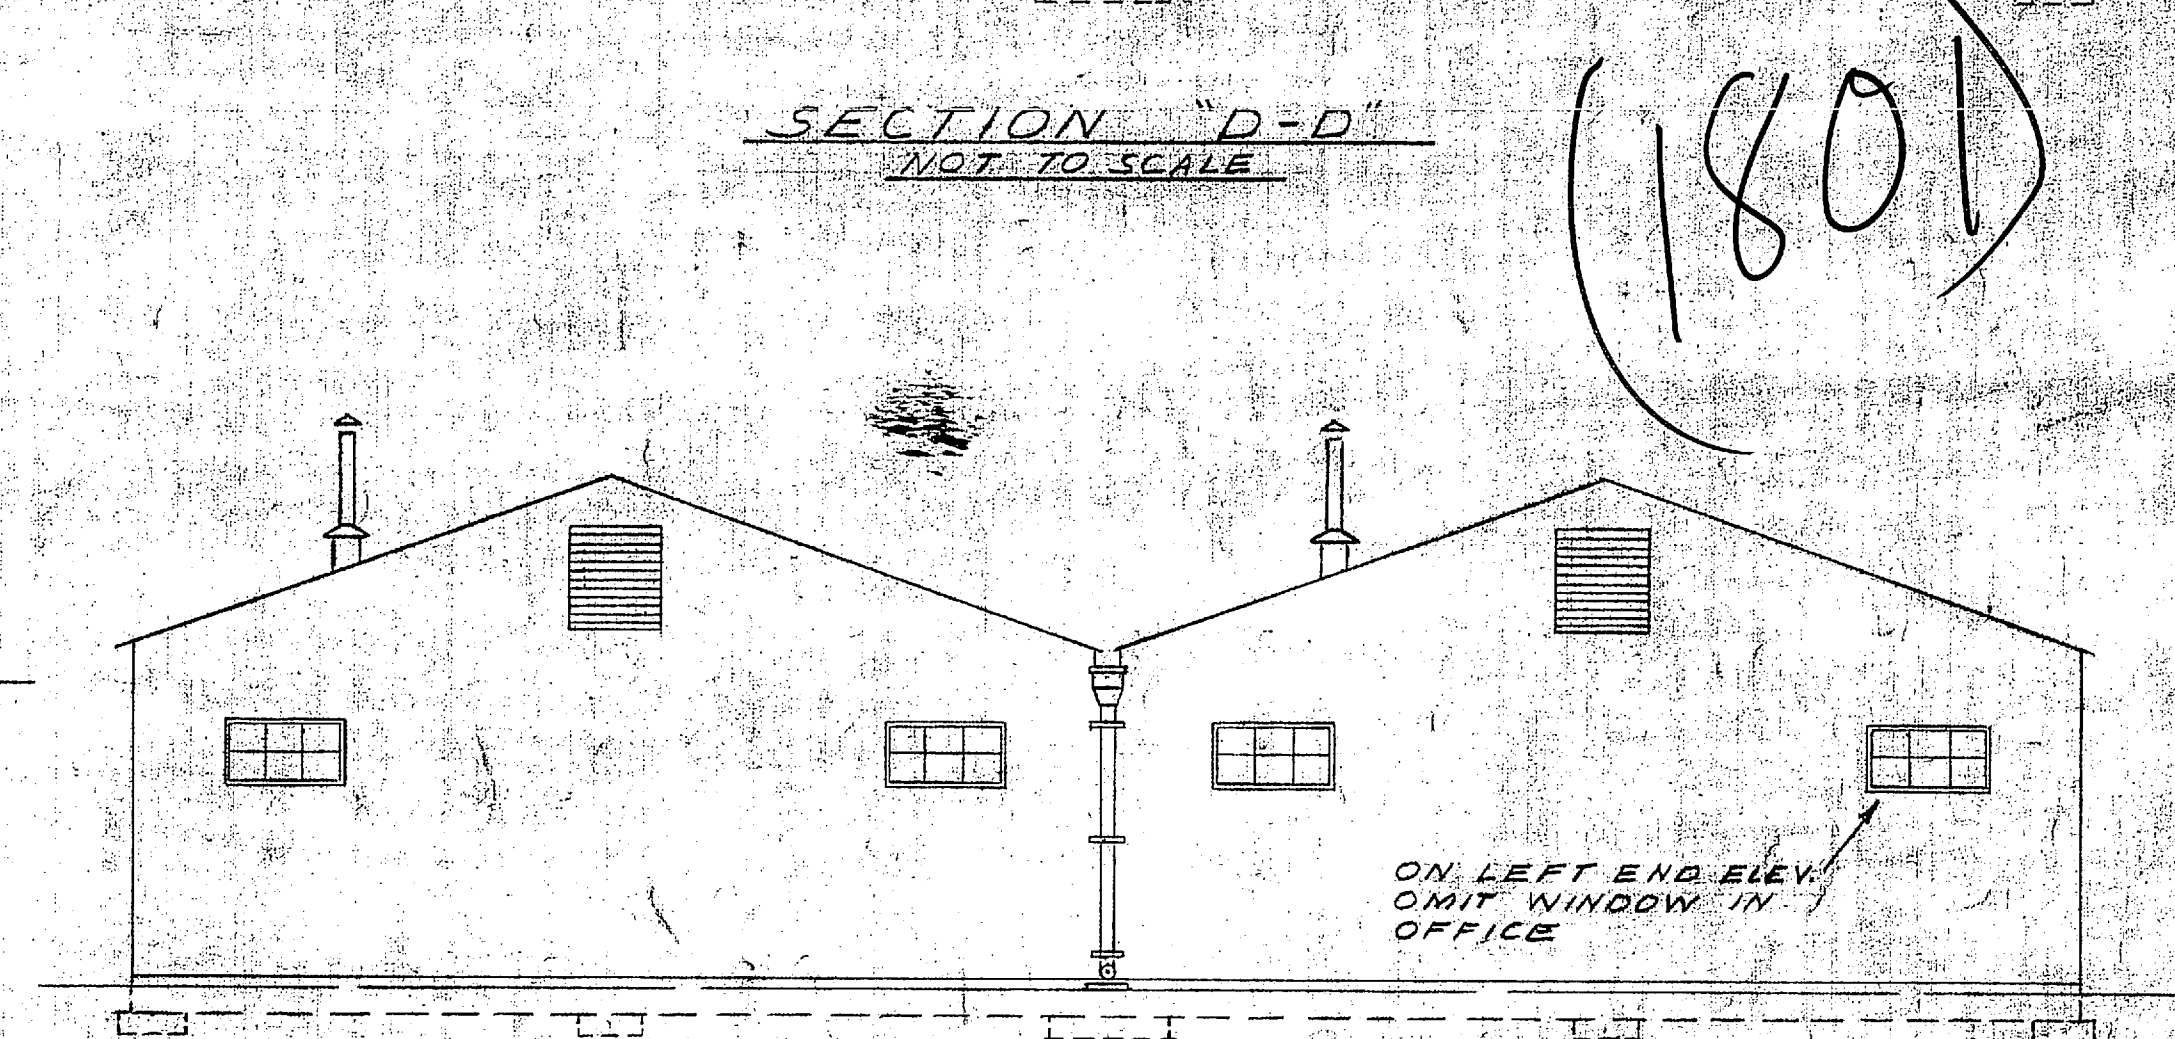

RIGHT END ELEVATION AS SHOWN
LEFT END ELEVATION SIMILAR
SCALE 1/8" = 1'-0"



REAR ELEVATION
SCALE 1/8" = 1'-0"

REVISION	DATE	APPD.	DESCRIPTION	BY
P.W. DRAWING NO. 7891			MARINE BARRACKS CAMP LEJEUNE, N. C.	
DES. DRWN. BY [Signature]			SECOND DIVISION SHOP AREA	
TR. [Signature]			ENGINEER BULK STORAGE	
CHK. [Signature]			BUILDING (E-7)	
SUPV. [Signature]			PLANS AND ELEVATIONS	
IN CHARGE [Signature]			APPROVED [Signature] DATE 3/11/51	
APPROVED [Signature]			PUBLIC WORKS OFFICER	
THE QUARTERMASTER GENERAL OF THE MARINE CORPS			SCALE AS NOTED SPEC. 26651 SHEET 11 OF 27 NOV. 24 31 P.W. DRAWING NO. 48689	

