



PLAN VIEW
SCALE 3/32" = 1'-0"

NOTE:
FOR BASE ANGLE ANCHOR BOLT SETTING
DIMS. SEE Y & D DWG. NO. 487142
FOR STANDARD BLDGS. AS FURNISHED
BY THE GOVERNMENT AND ALTERED AS
SHOWN. SEE Y & D DWGS. NO. 487143 & 487144

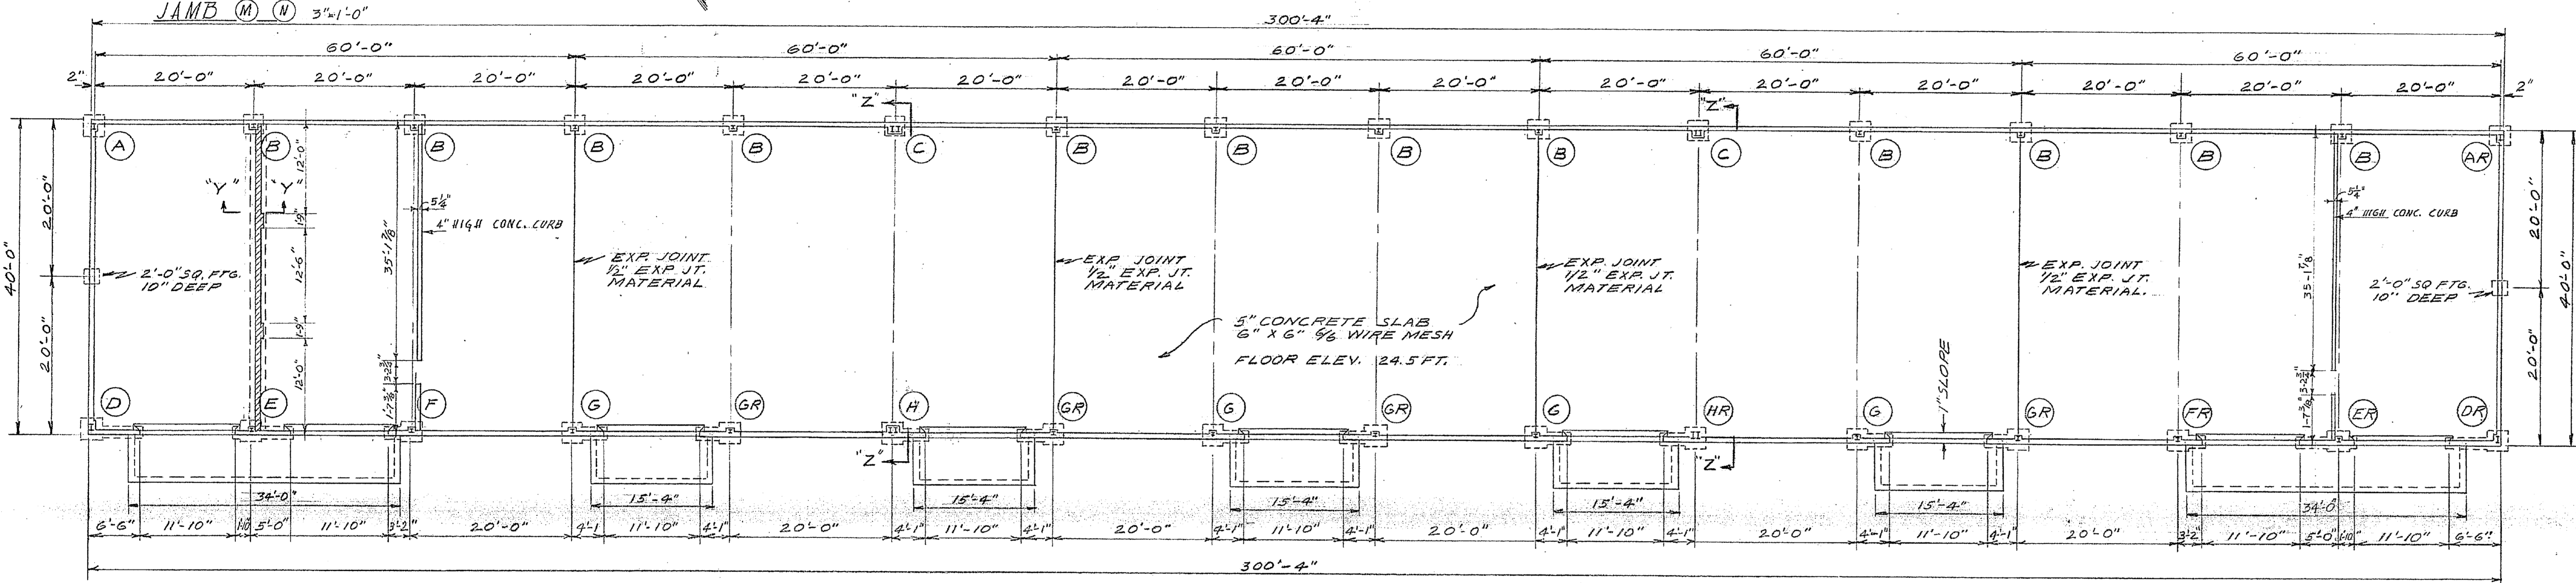


FOUNDATION PLAN
SCALE 3/32" = 1'-0"


NOTE:-
FOR DETAIL OF DOOR
FRAMING SEE Y & D DWG. 487130

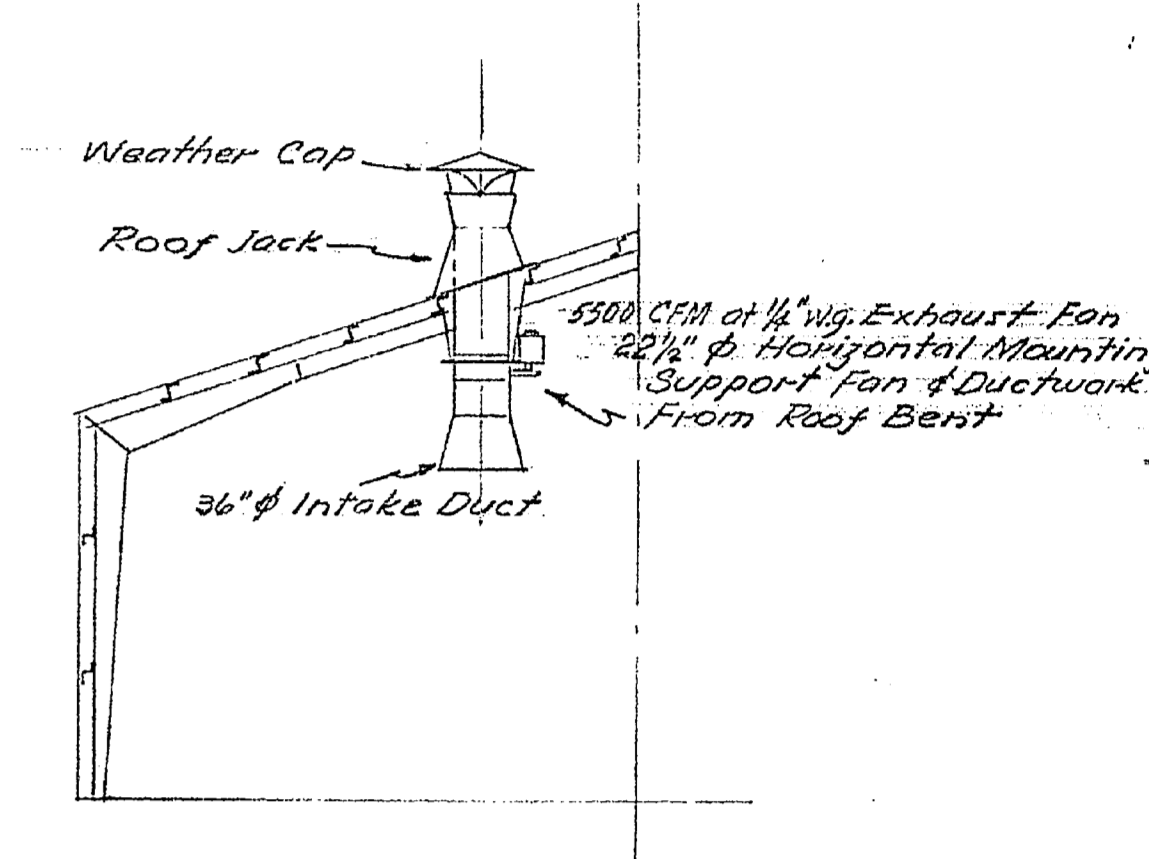

ELEVATION
SCALE 1/8" = 1'-0"
EXHAUST FAN DETAIL

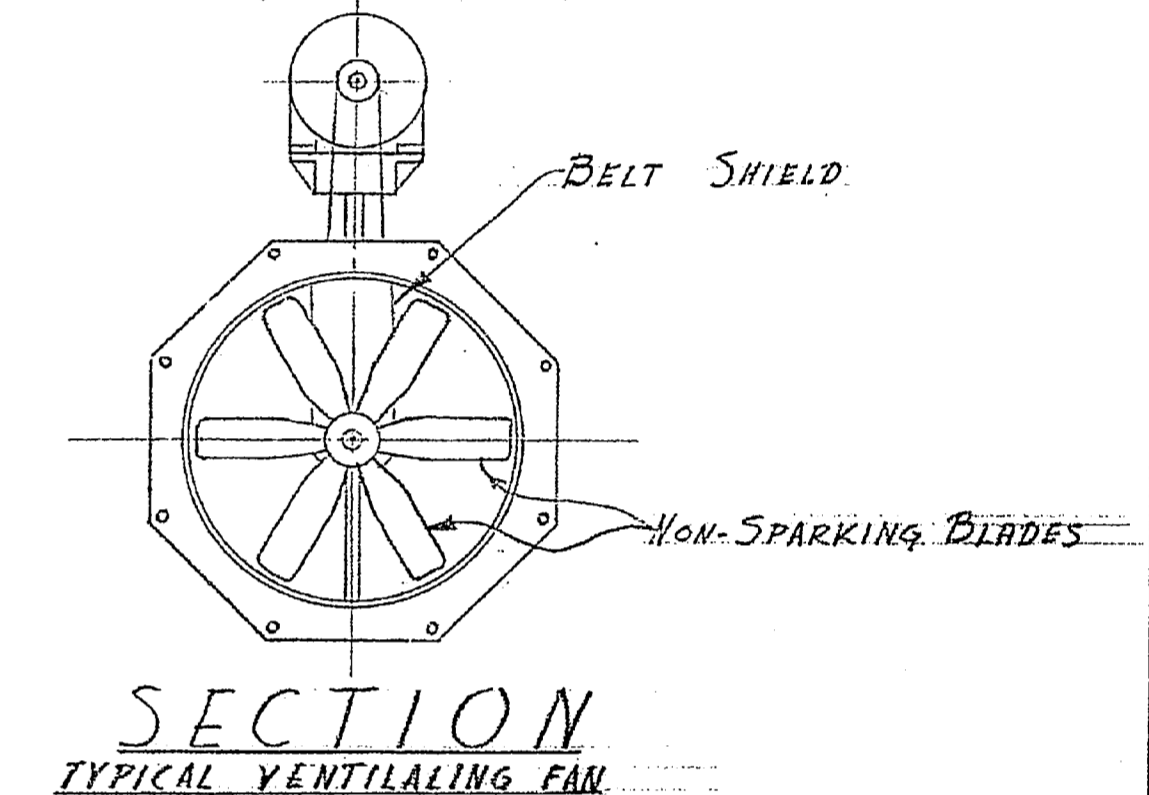


SECTION
TYPICAL VENTILATING FAN

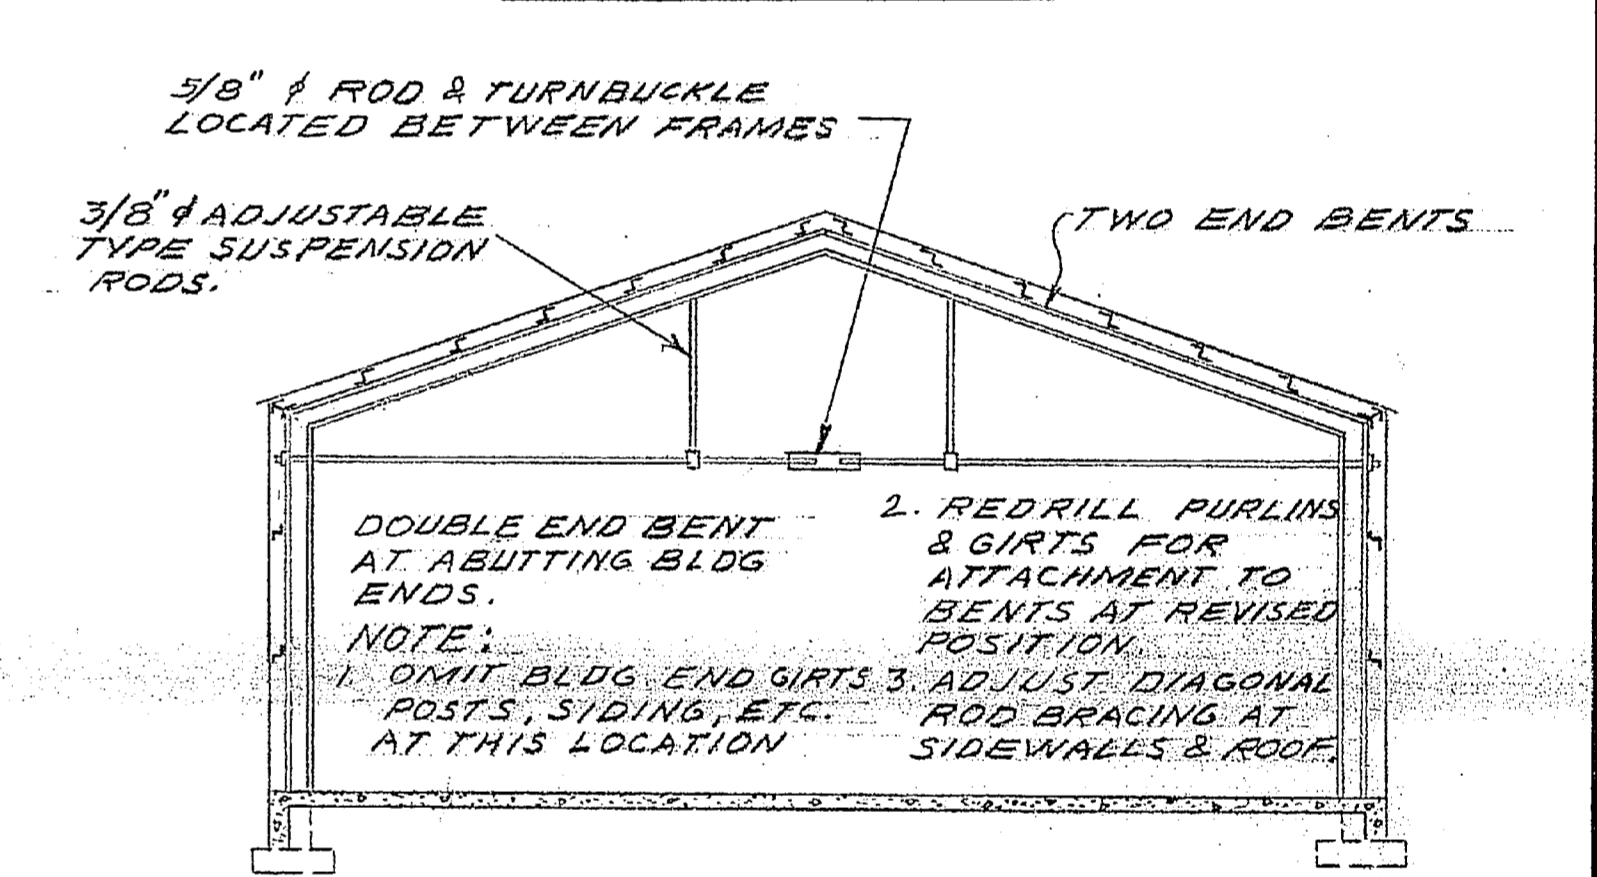


SECTION "Z-Z"
NOT TO SCALE

NOTE:-
FOR TYPICAL BRACING
OF THIS BAY SEE
Y & D DWG. NO. 487132

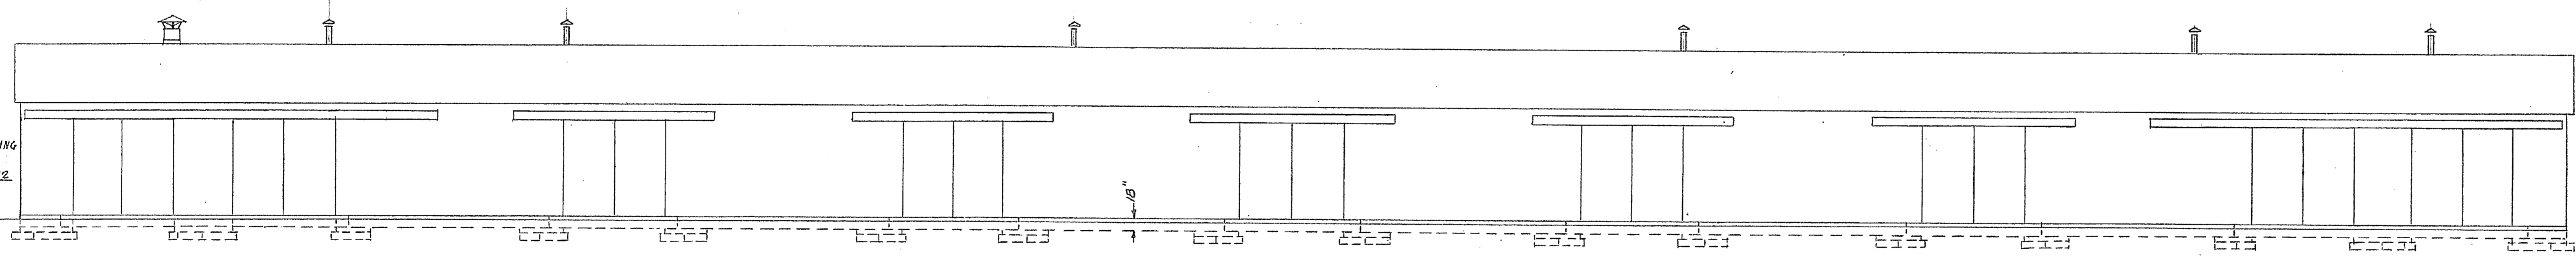


FRONT ELEVATION
SCALE 3/32" = 1'-0"

NOTE:-
FOR TYPICAL BRACING
OF THIS BAY SEE
Y & D DWG. NO. 487132

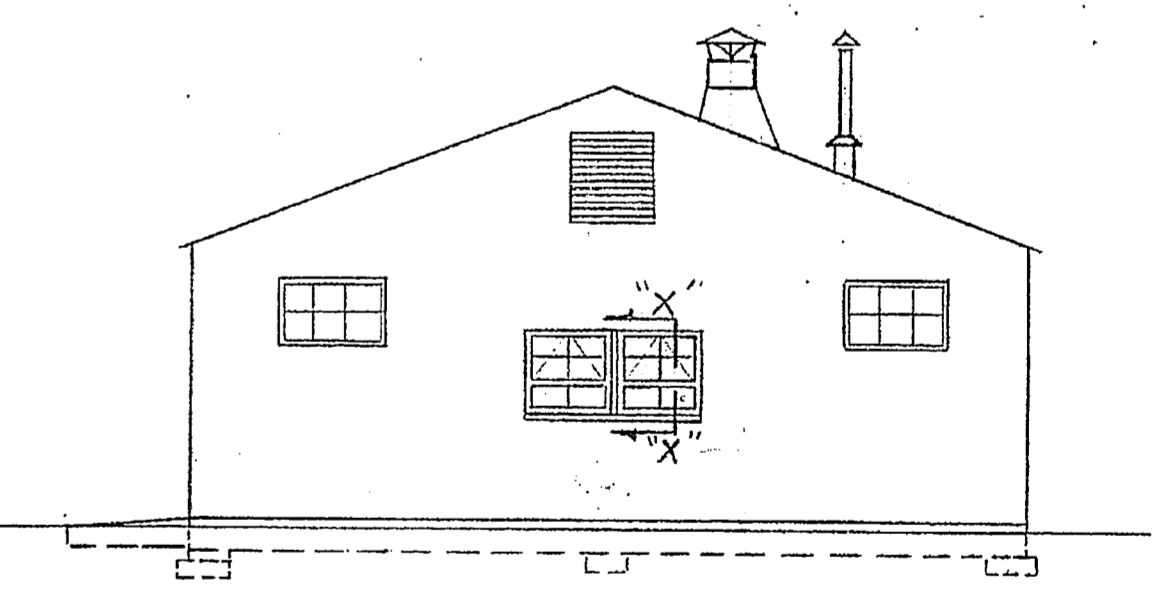








RIGHT END ELEVATION
LEFT END ELEVATION SIMILAR
SCALE 3/32" = 1'-0"

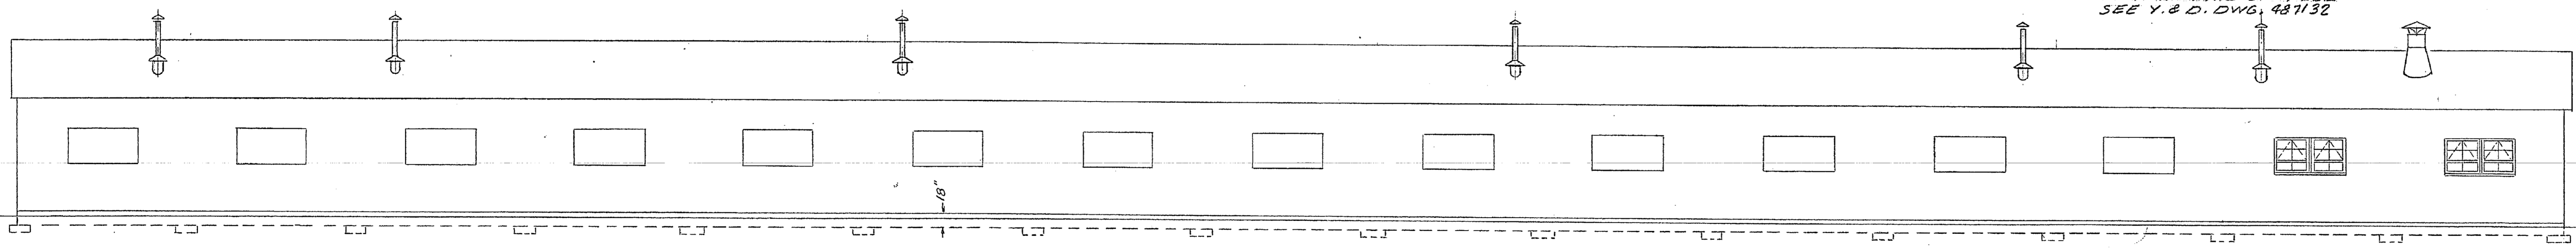

REAR ELEVATION
SCALE 3/32" = 1'-0"

NOTE:-
FOR DETAIL OF FLUE
SEE Y & D DWG. 487132

REVISION	DATE	APPD.	DESCRIPTION	BY
			MARINE BARRACKS CAMP LEJEUNE, N. C.	
			8129	
DES			SECOND DIVISION SHOP AREA	
DRWN			SHOP AND STORAGE BLDG. (C-2)	
TR			PLANS, ELEVATIONS AND PLUMBING	
CHK			#1327	
SUPV			APPROVED <i>Stephen P. ...</i> DATE 6/5/57	
			IN CHARGE <i>[Signature]</i> PUBLIC WORKS OFFICER	
			APPROVED <i>[Signature]</i> SCALE As Noted SPEC 29955	
			THE QUARTERMASTER GENERAL OF THE MARINE CORPS SHEET 11 OF 26 NOY 28306	
			DATE Y & D DRAWING NO. 487129	

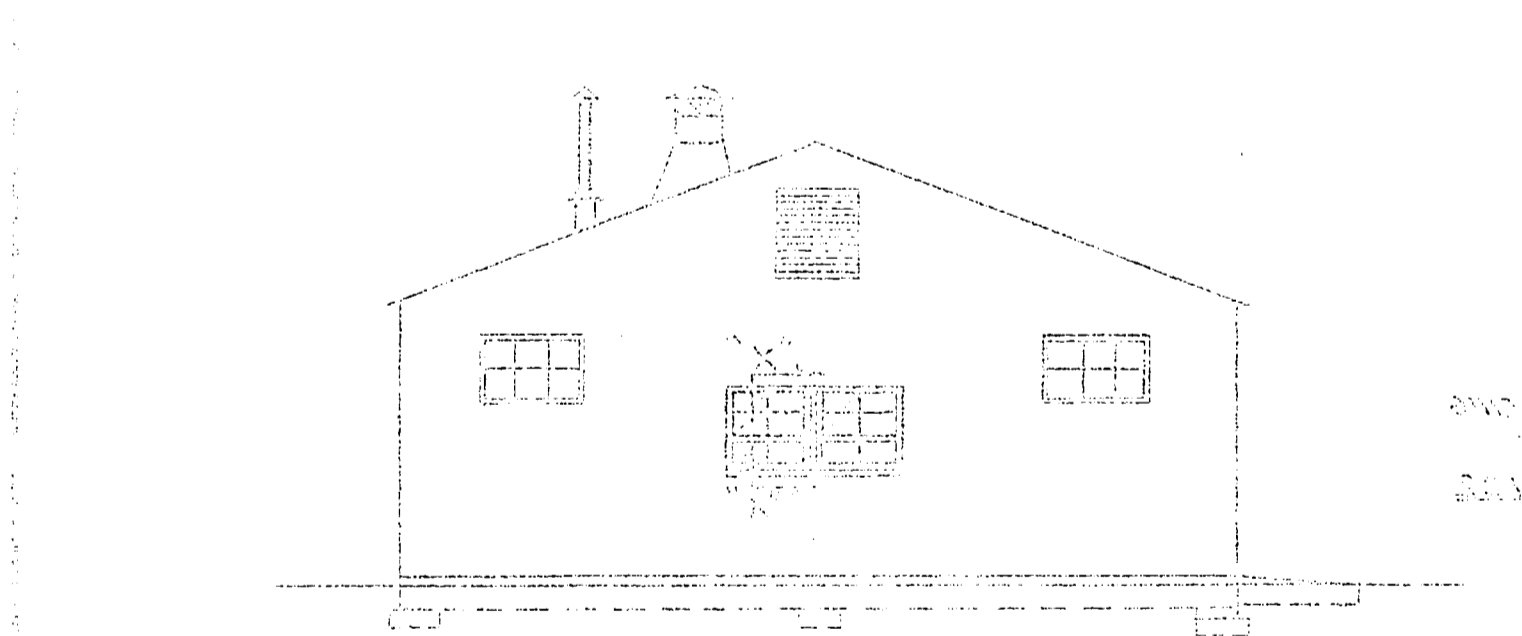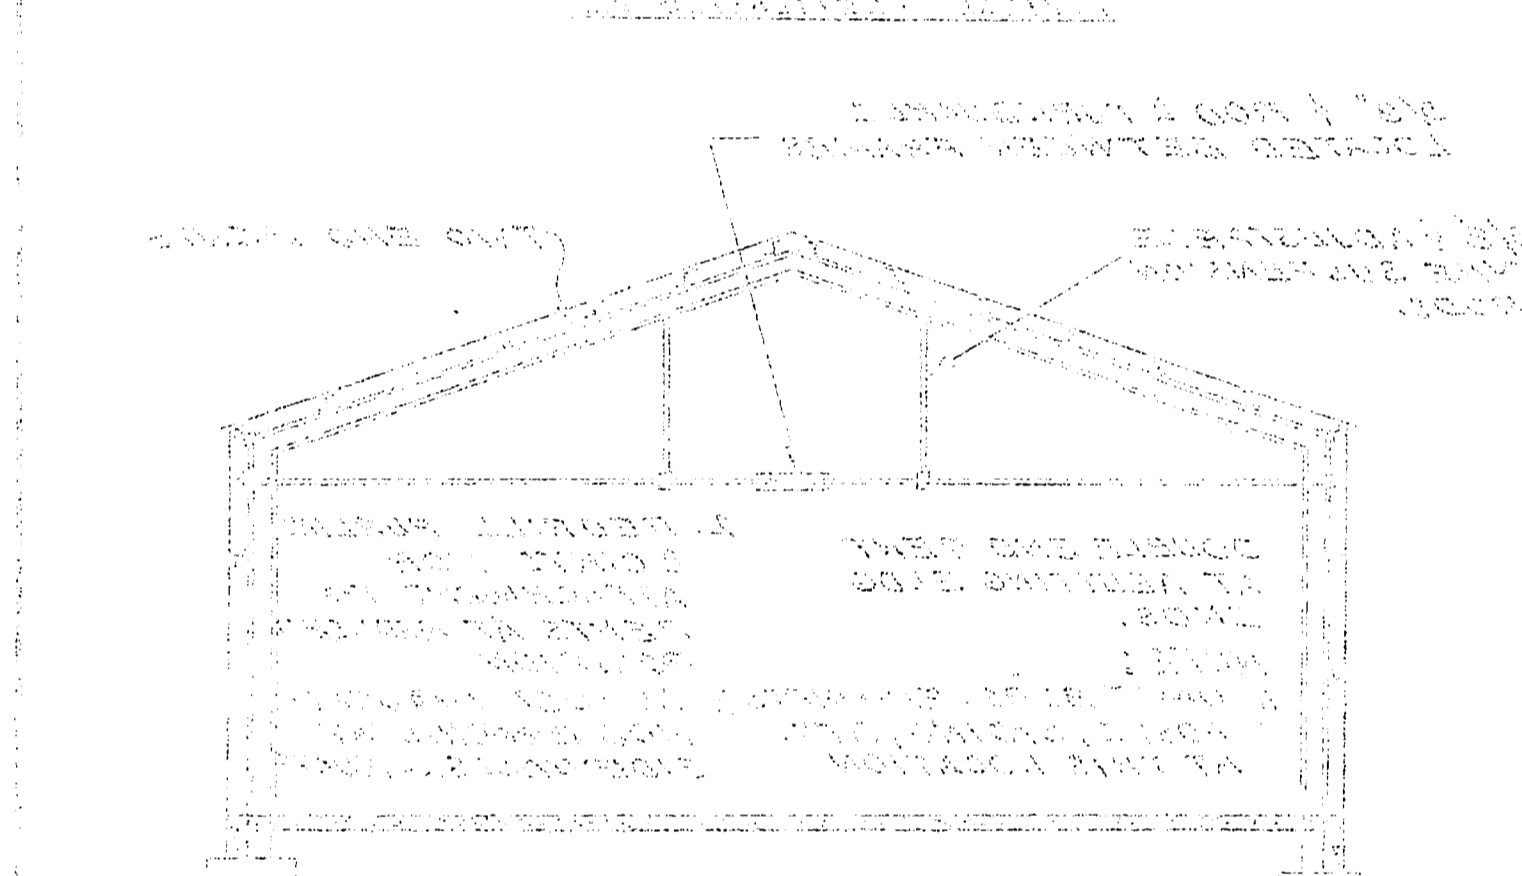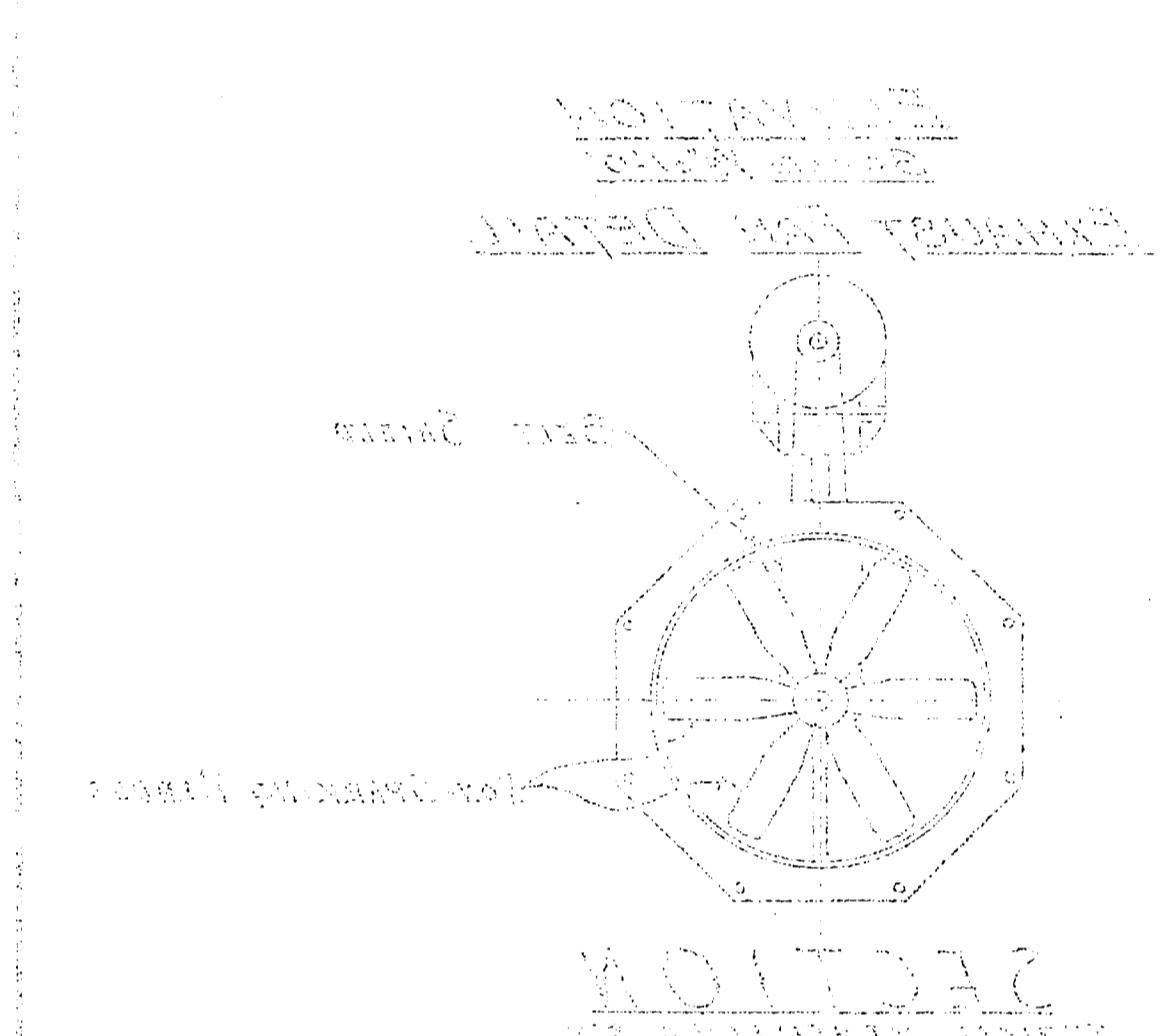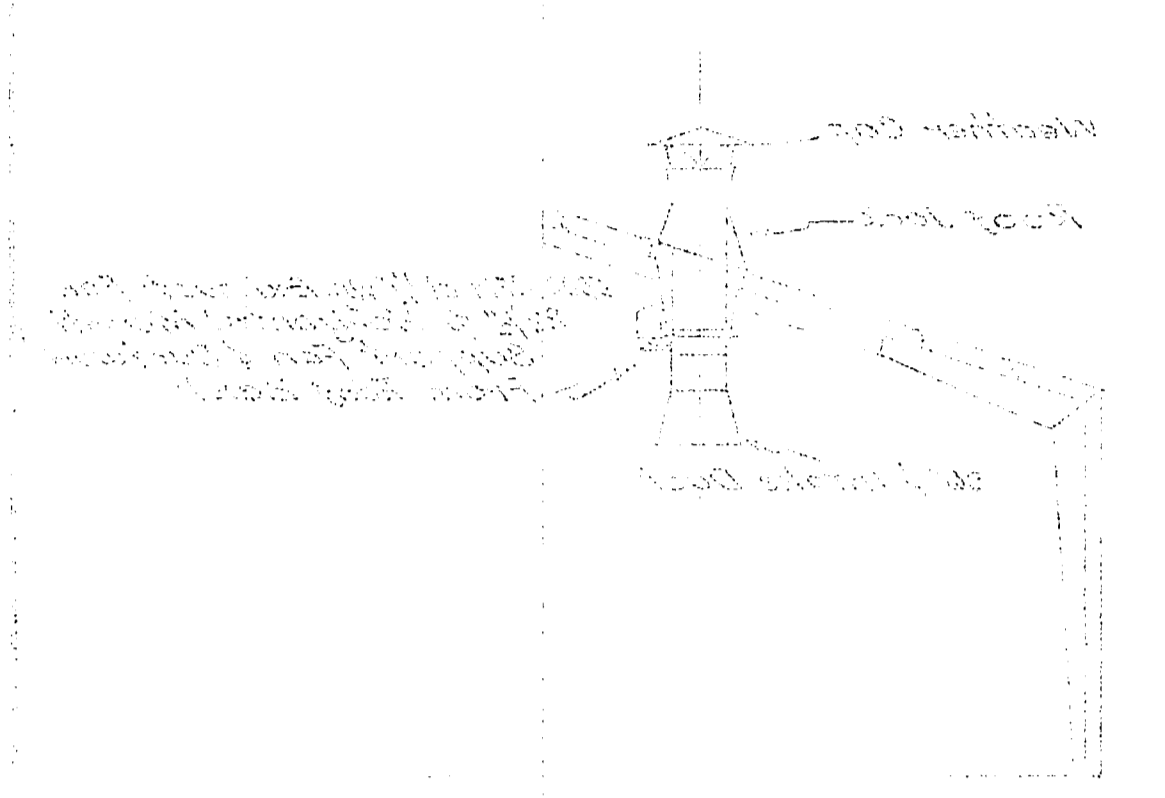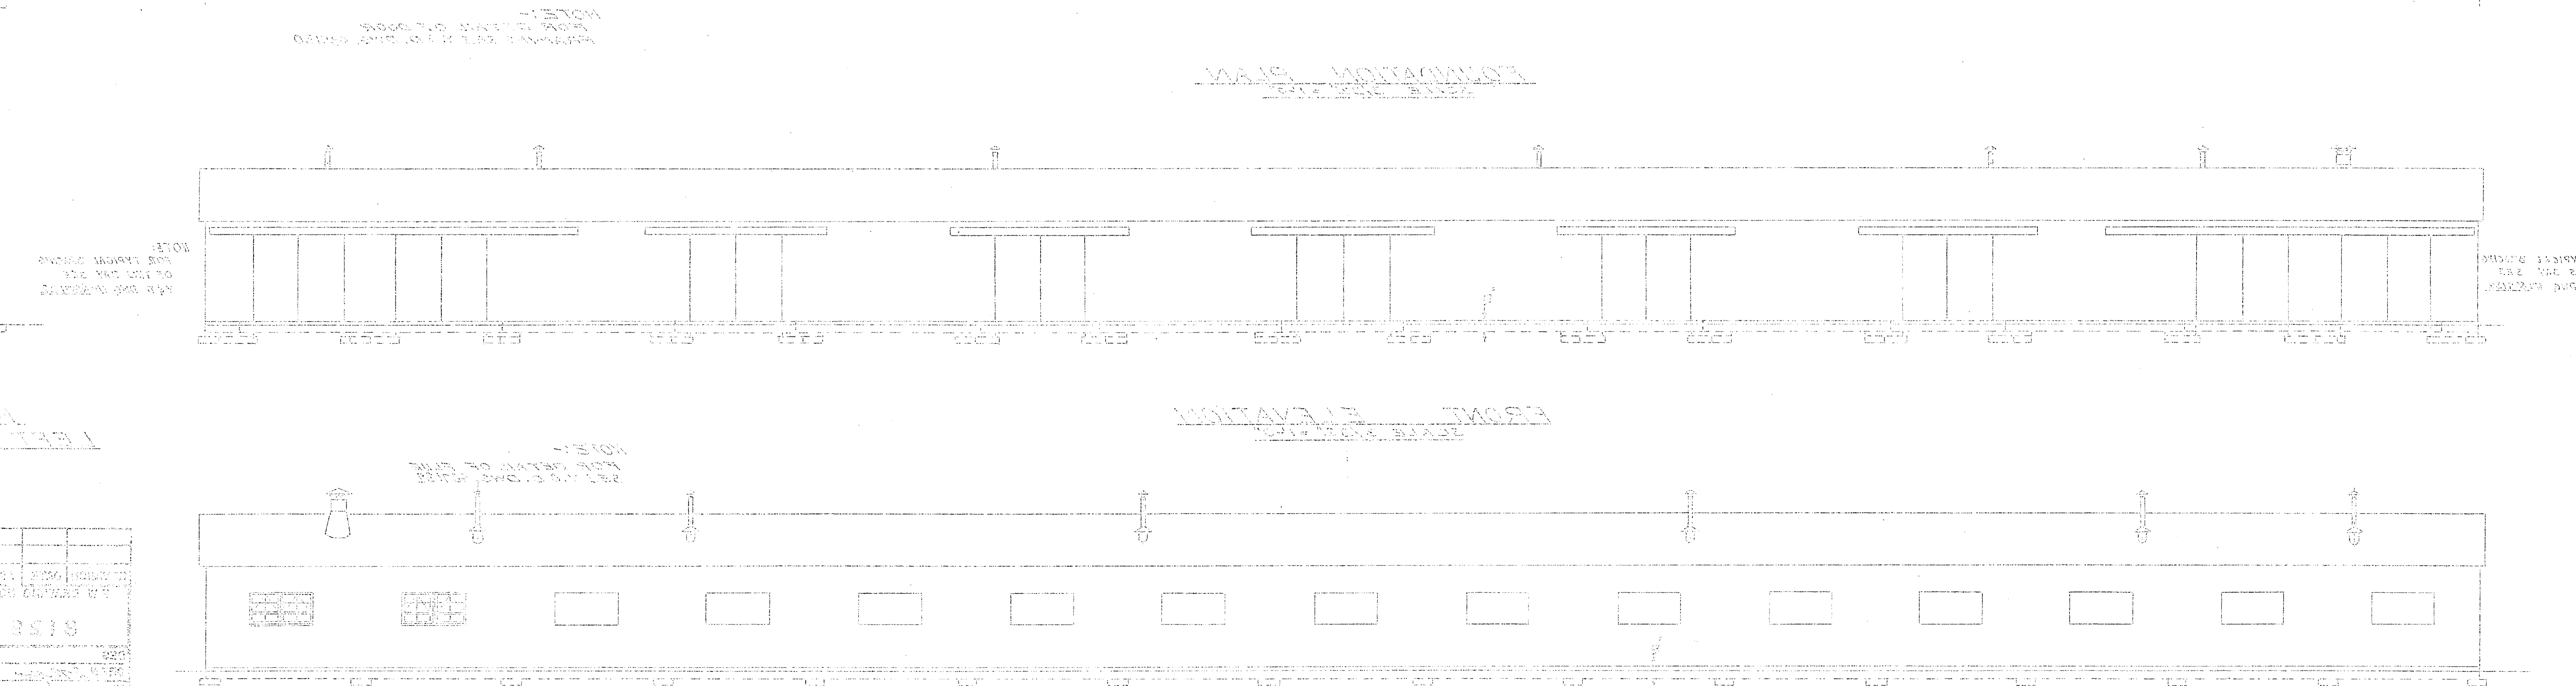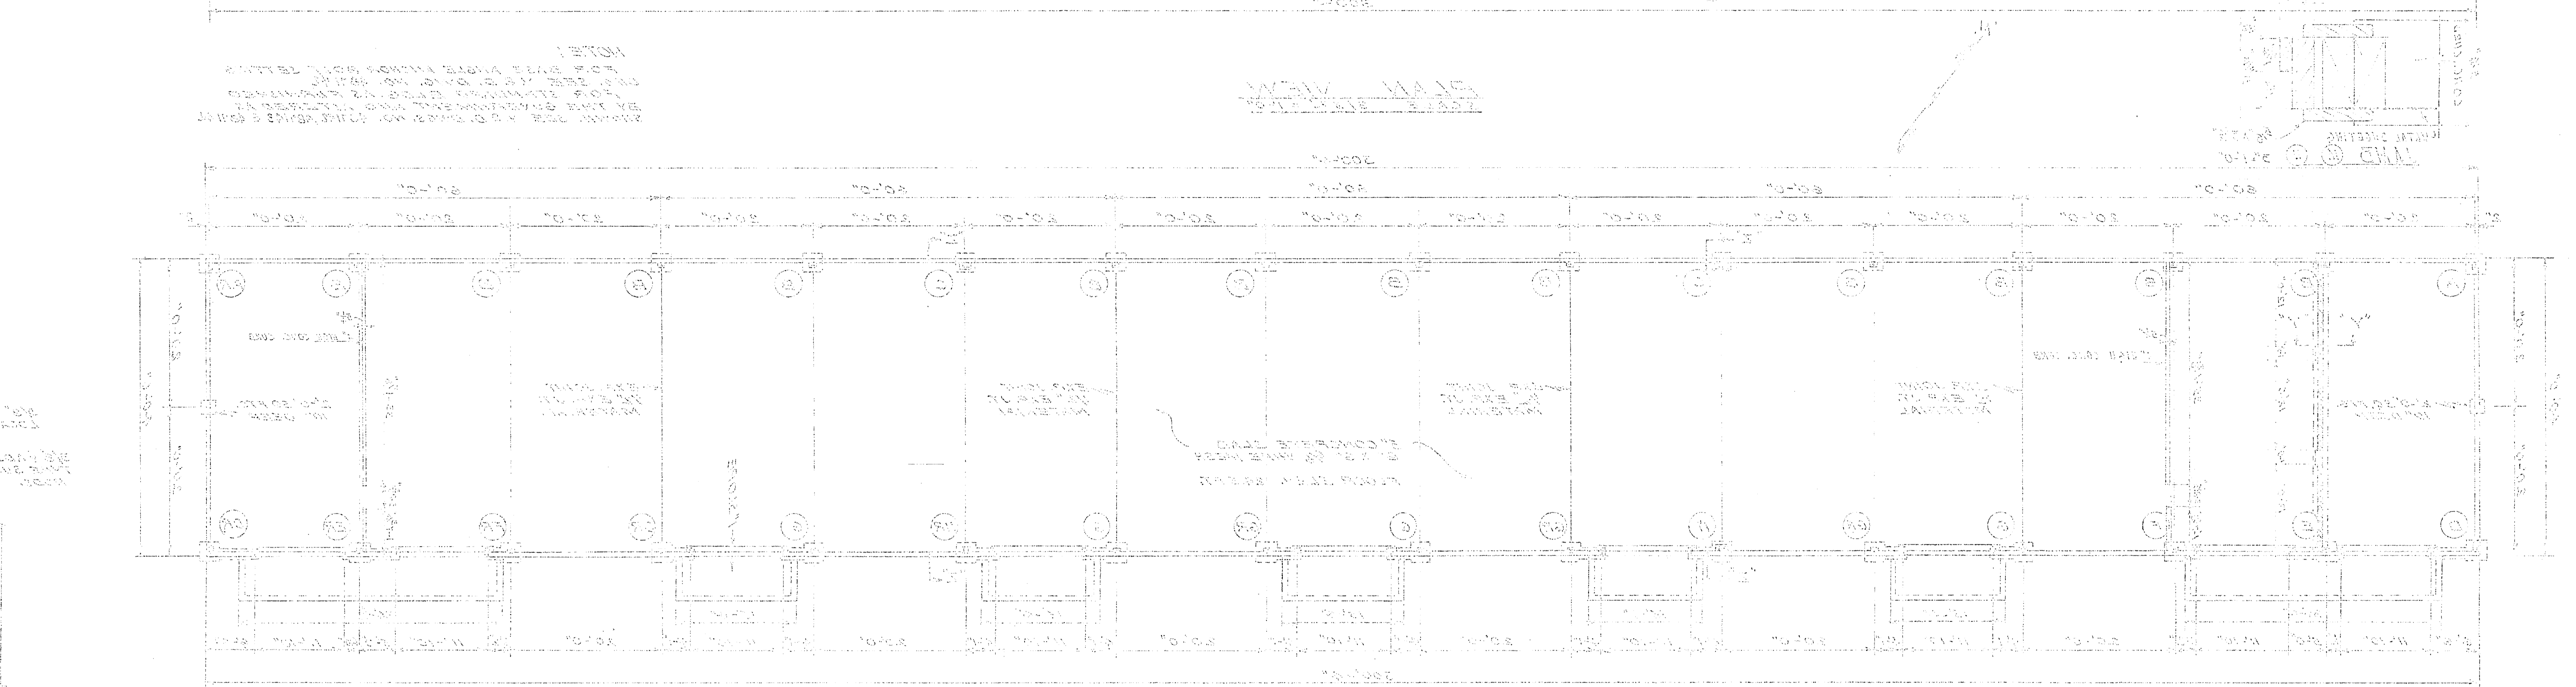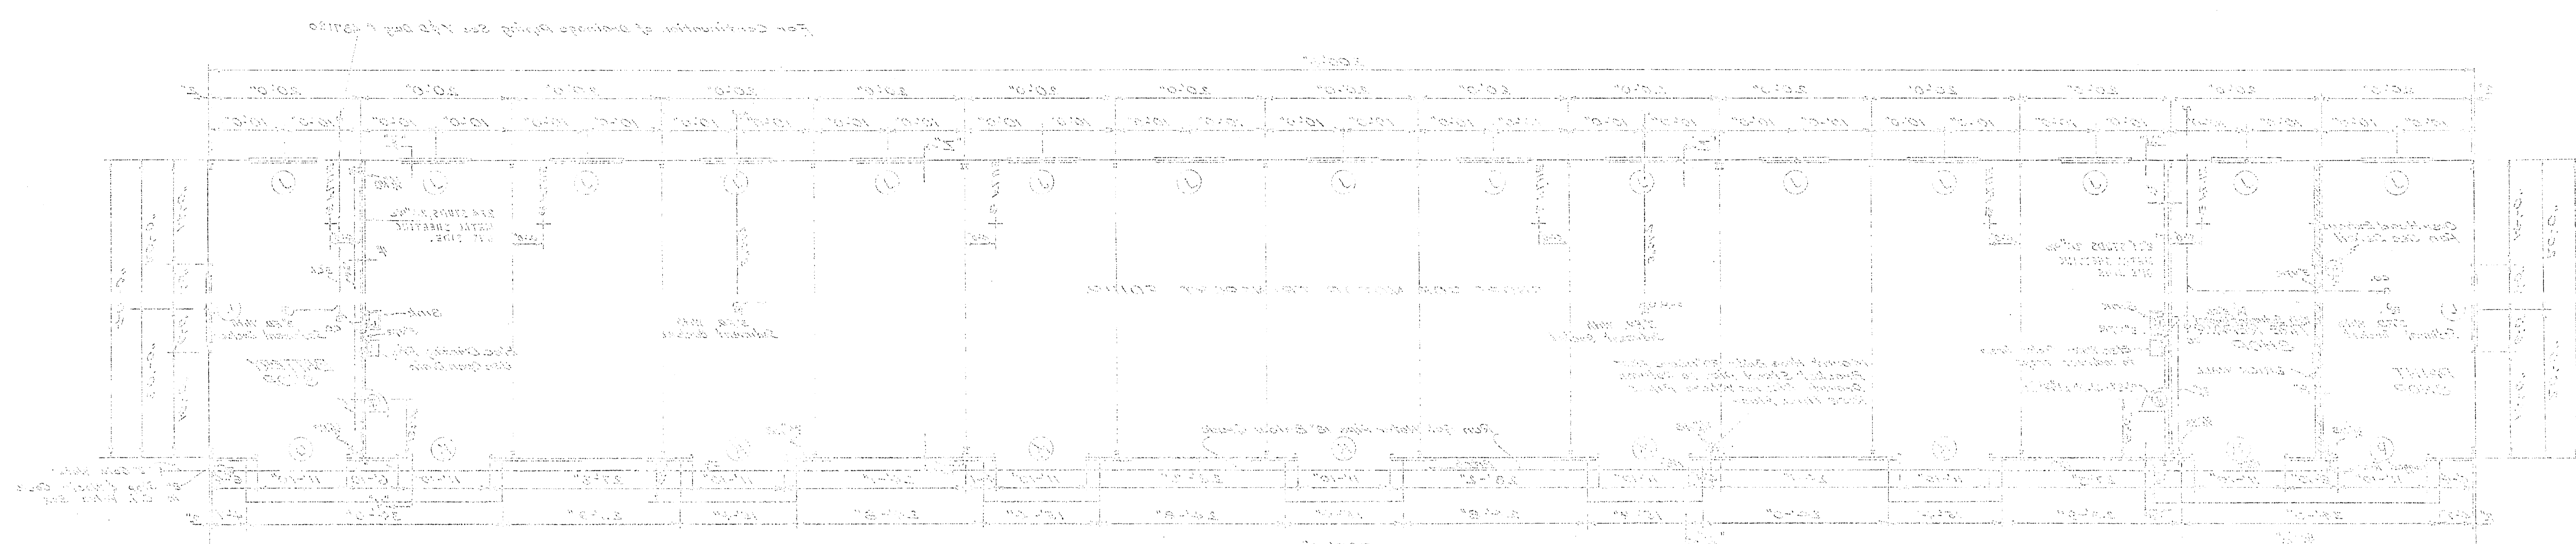

DATE	
BY	
CHECKED BY	
APPROVED BY	
SCALE	AS SHOWN
PROJECT	...
DESCRIPTION	...
NOTES	...