

NC. HWY 24 (EAST LANE)


SOIL ROAD

CLW

0000002523

SITE PLAN
REPLACE WELL NO. C49

SCALE: 1" = 20'

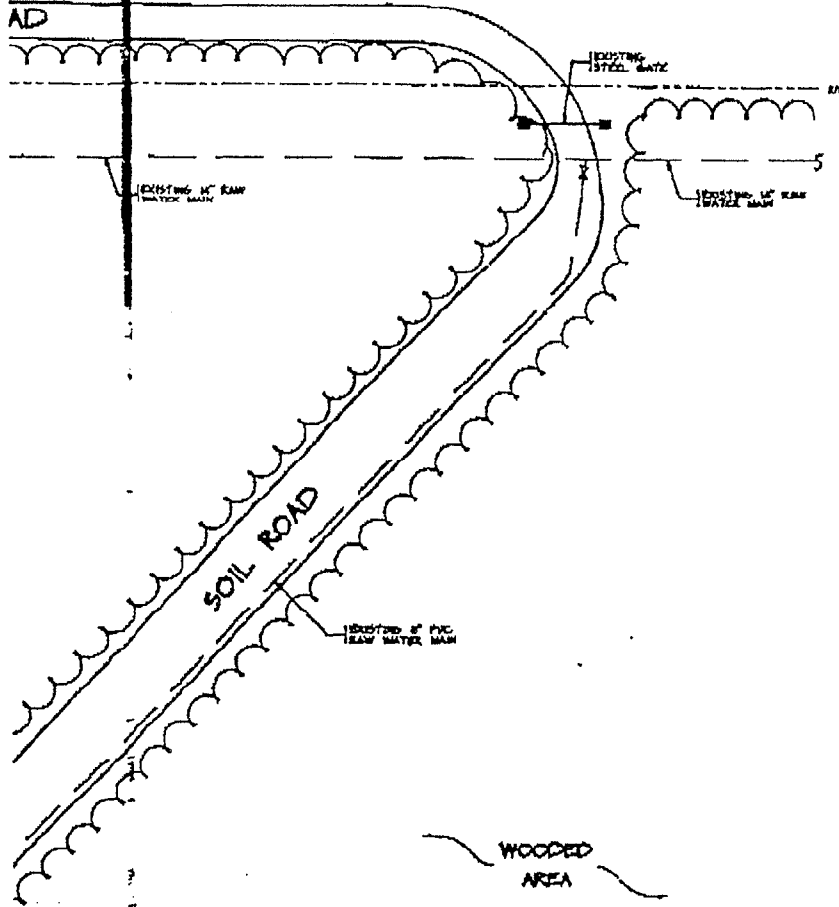

LEGEND	
	NEW RAW WATER MAIN
	EXISTING RAW WATER MAIN
	NEW GATE VALVE
	EXISTING GATE VALVE
	CLEANING AND TAPPING LIMITS
	RIGHT-OF-WAY
	EXISTING CONTROL
	UNDERGROUND POWER CABLE
	EXISTING TREE
	EXISTING POND/HOLE

90% SUBMITTAL

HOBBS, UPCHURCH ASSOCIATES, P.L.A. <small>INCORPORATED</small> SOUTHERN PINE, NC 28387	ASSOCIATES, P.L.A. CHARLOTTE, NC 28202	C-2
REPLACE WELL NO. 643 SITE PLAN		
DRAWN BY: _____ CHECKED BY: _____ DATE: _____	DATE: _____ DATE: _____	PROJECT NO.: _____ DRAWING NUMBER: _____

W NO. 049

CLW

0000002524

