



A


A

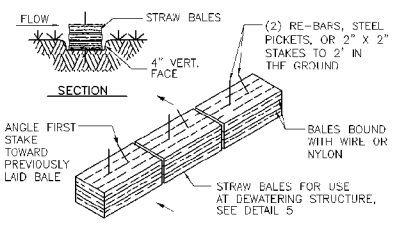

NOTE:
LAY BALE IN DIRECTION SHOWN TO AVOID THE BINDING CORD MAKING CONTACT WITH THE GROUND.
STRAW BALES ANCHORING TYPICAL DETAIL 3
NOT TO SCALE

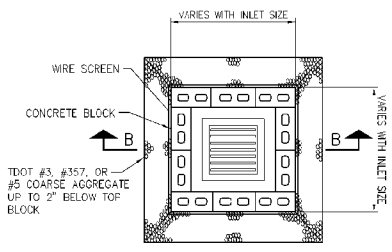


PLAN
N.T.S.

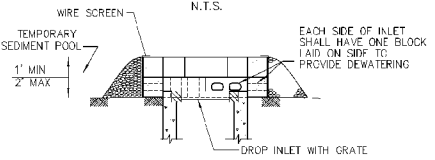


SECTION B-B
NTS

BLOCK AND GRAVEL INLET PROTECTION [IP-BG]

TYPICAL DETAIL 6
NOT TO SCALE

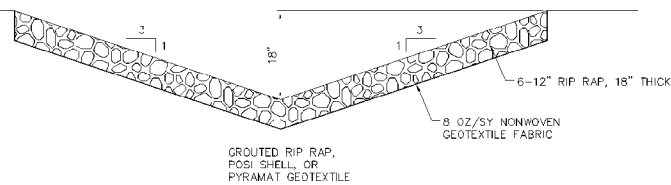


PROPOSED BORROW AREA DITCH TO SEDIMENT POND NO. 3
NOT TO SCALE

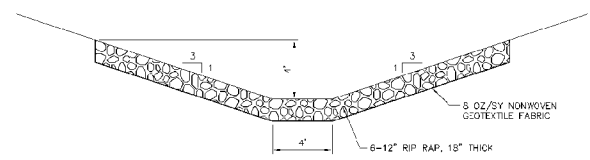

SEDIMENT POND NO. 1 NOTCH SECTION
SCALE: 1/4\"=1'-0\"

C


C

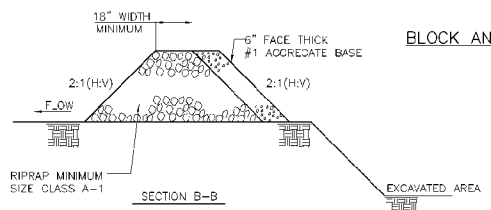

SECTION B-B

D


D

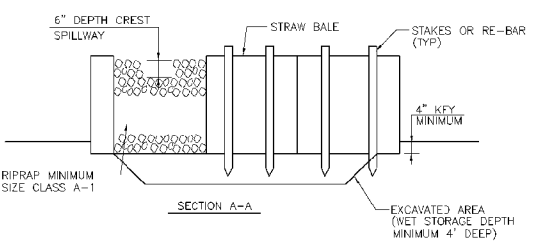

SECTION A-A

E


E

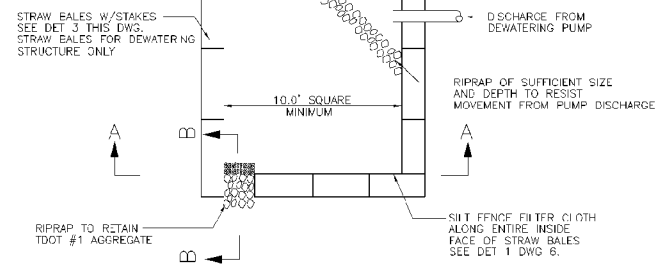

DEWATERING STRUCTURE STRAW BALE/SILT FENCE [DW]
TYPICAL DETAIL 5
(AS REQUIRED AT PUMP LOCATIONS)
NTS

G


G

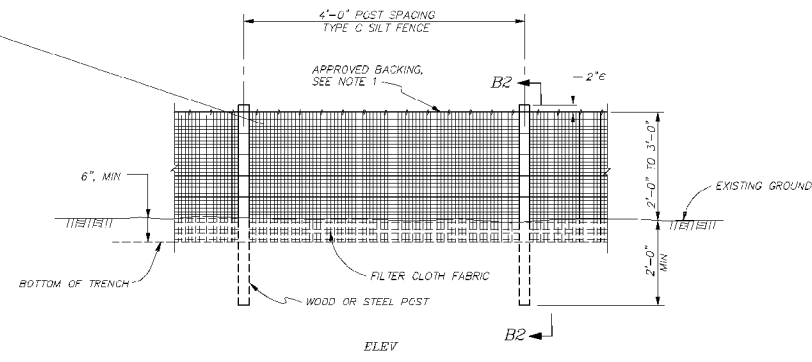


ELEV

SILT FENCE NOTES

1. FILTER CLOTH SHALL HAVE APPROVED BACKING OR A BUILT-IN REINFORCED STRUCTURE, AS RECOMMENDED BY THE MANUFACTURER TO SUPPORT THE FILTER CLOTH.
2. CLASS A FILTER FABRIC SHALL MEET THE REQUIREMENTS OF SECTION 571 OF THE T-1 SPECIFICATIONS.
3. A PREASSEMBLED SILT FENCE MEETING THE REQUIREMENTS OF THIS DRAWING IS ACCEPTABLE IN LIEU OF A FIELD CONSTRUCTED SILT FENCE.

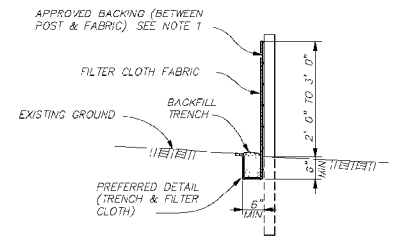

B2-B2
PREFERRED TRENCH

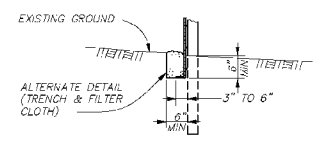

B2-B2
ALTERNATE TRENCH

SILT FENCE TYPE "C"
NOT TO SCALE

H

H

REV	DESCRIPTION	DATE	BY	CHECKED	DATE	BY	DATE	BY	DATE	BY	DATE	BY	DATE	BY	DATE	BY	DATE	BY	DATE	BY	
0	INITIAL ISSUE FOR W.G.# 10F-C8-900085-000 RD																				
SCALE: NTS EXCEPT AS NOTED																					
YARD																					
FGD GYPSUM DISPOSAL FACILITY EROSION CONTROL DETAILS SHEET 2 OF 2																					
DESIGNED BY:	DRAWN BY:	CHECKED BY:	SUPERVISED BY:	REVIEWED BY:	APPROVED BY:	ISSUED BY:															
J.T. STEIN	S.A. HAMEY	J.T. STEIN																			
KINGSTON FOSSIL PLANT TENNESSEE VALLEY AUTHORITY FOSSIL AND HYDRO ENGINEERING																					
AUTOCAD R00	DATE 02/88	36	C	10W428-6	R 0																