


A
B
C
D
E
F
G
H

A
B
C
D
E
F
G
H

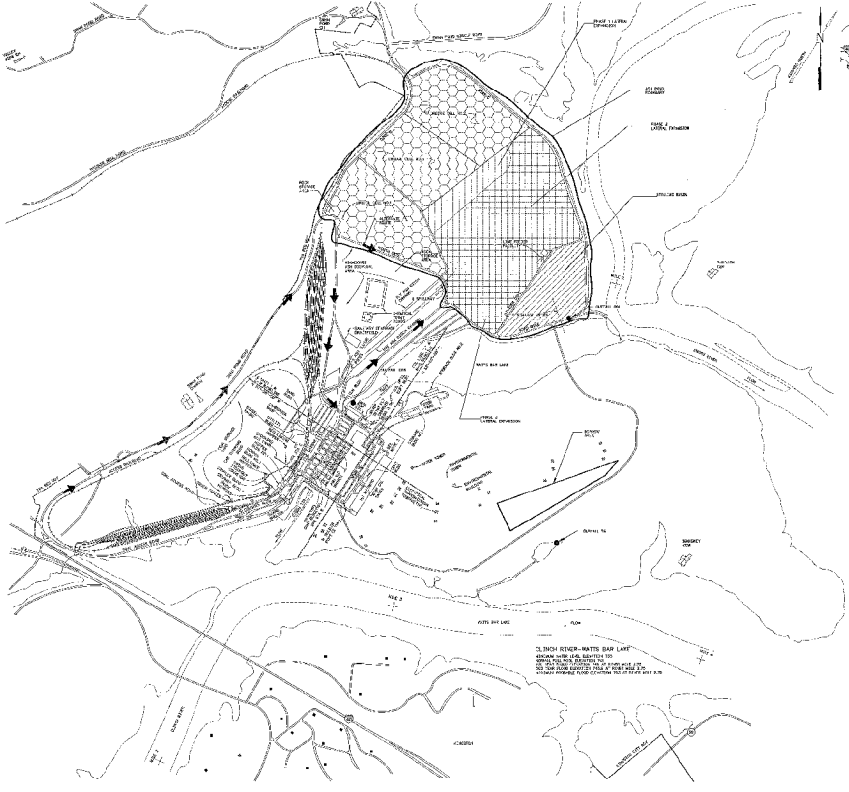

LEGEND

- EXISTING DREDGE CELLS
- PHASE 1 LATERAL EXPANSION
- STILLING BASIN
- PHASE 2 AND 3 LATERAL EXPANSION DREDGE CELL



3/8 INCH REVER-WHITE B&W LAY
 DRAWN AND CHECKED BY: [Name]
 DATE: [Date]
 SCALE: AS SHOWN ON DRAWING

SITE PLAN- KINGSTON FOSSIL PLANT

PROJECT NO. 10W425-82		DATE 10/1/82		SCALE 1" = 100'	
YARD					
DREDGE CELL LATERAL EXPANSION SITE LOCATION PLAN					
NO.	DATE	BY	CHKD.	APP'D.	DESC.
1	10/1/82	[Name]	[Name]	[Name]	ISSUE FOR CONSTRUCTION
KINGSTON FOSSIL PLANT TENNESSEE VALLEY AUTHORITY LOCAL AND STATE ENGINEERING					
AUTOMATIC REVISION		NO. 26		10W425-82	

PARKING	0
SEA LEVEL (ELEV. IN)	MEAS.

NOT FURTHER THAN
 4/1/82 LOCAL ENGINEERING
 2222 N. W. 10TH AVENUE, MIAMI, FL 33136