


APPENDICES

APPENDIX A. FIGURES



List of Figures

- | | |
|------------|--|
| Figure 1 | Site Location |
| Figure 2. | Residential Well Locations |
| Figure 3. | Site Plan |
| Figure 4. | Tank Farm Soil Sample Locations |
| Figure 5. | Pit Berm Soil Sample Locations |
| Figure 6. | Pond Soil/Sediment Sample Locations |
| Figure 7. | Pond Island Soil Sample Locations |
| Figure 8. | Site Drainage/Canal Soil/Sediment Sample Locations |
| Figure 9. | Surface Water Sample Locations |
| Figure 10. | Background Soil Sample Locations |
| Figure 11. | Off-site Drainage Sample Locations |

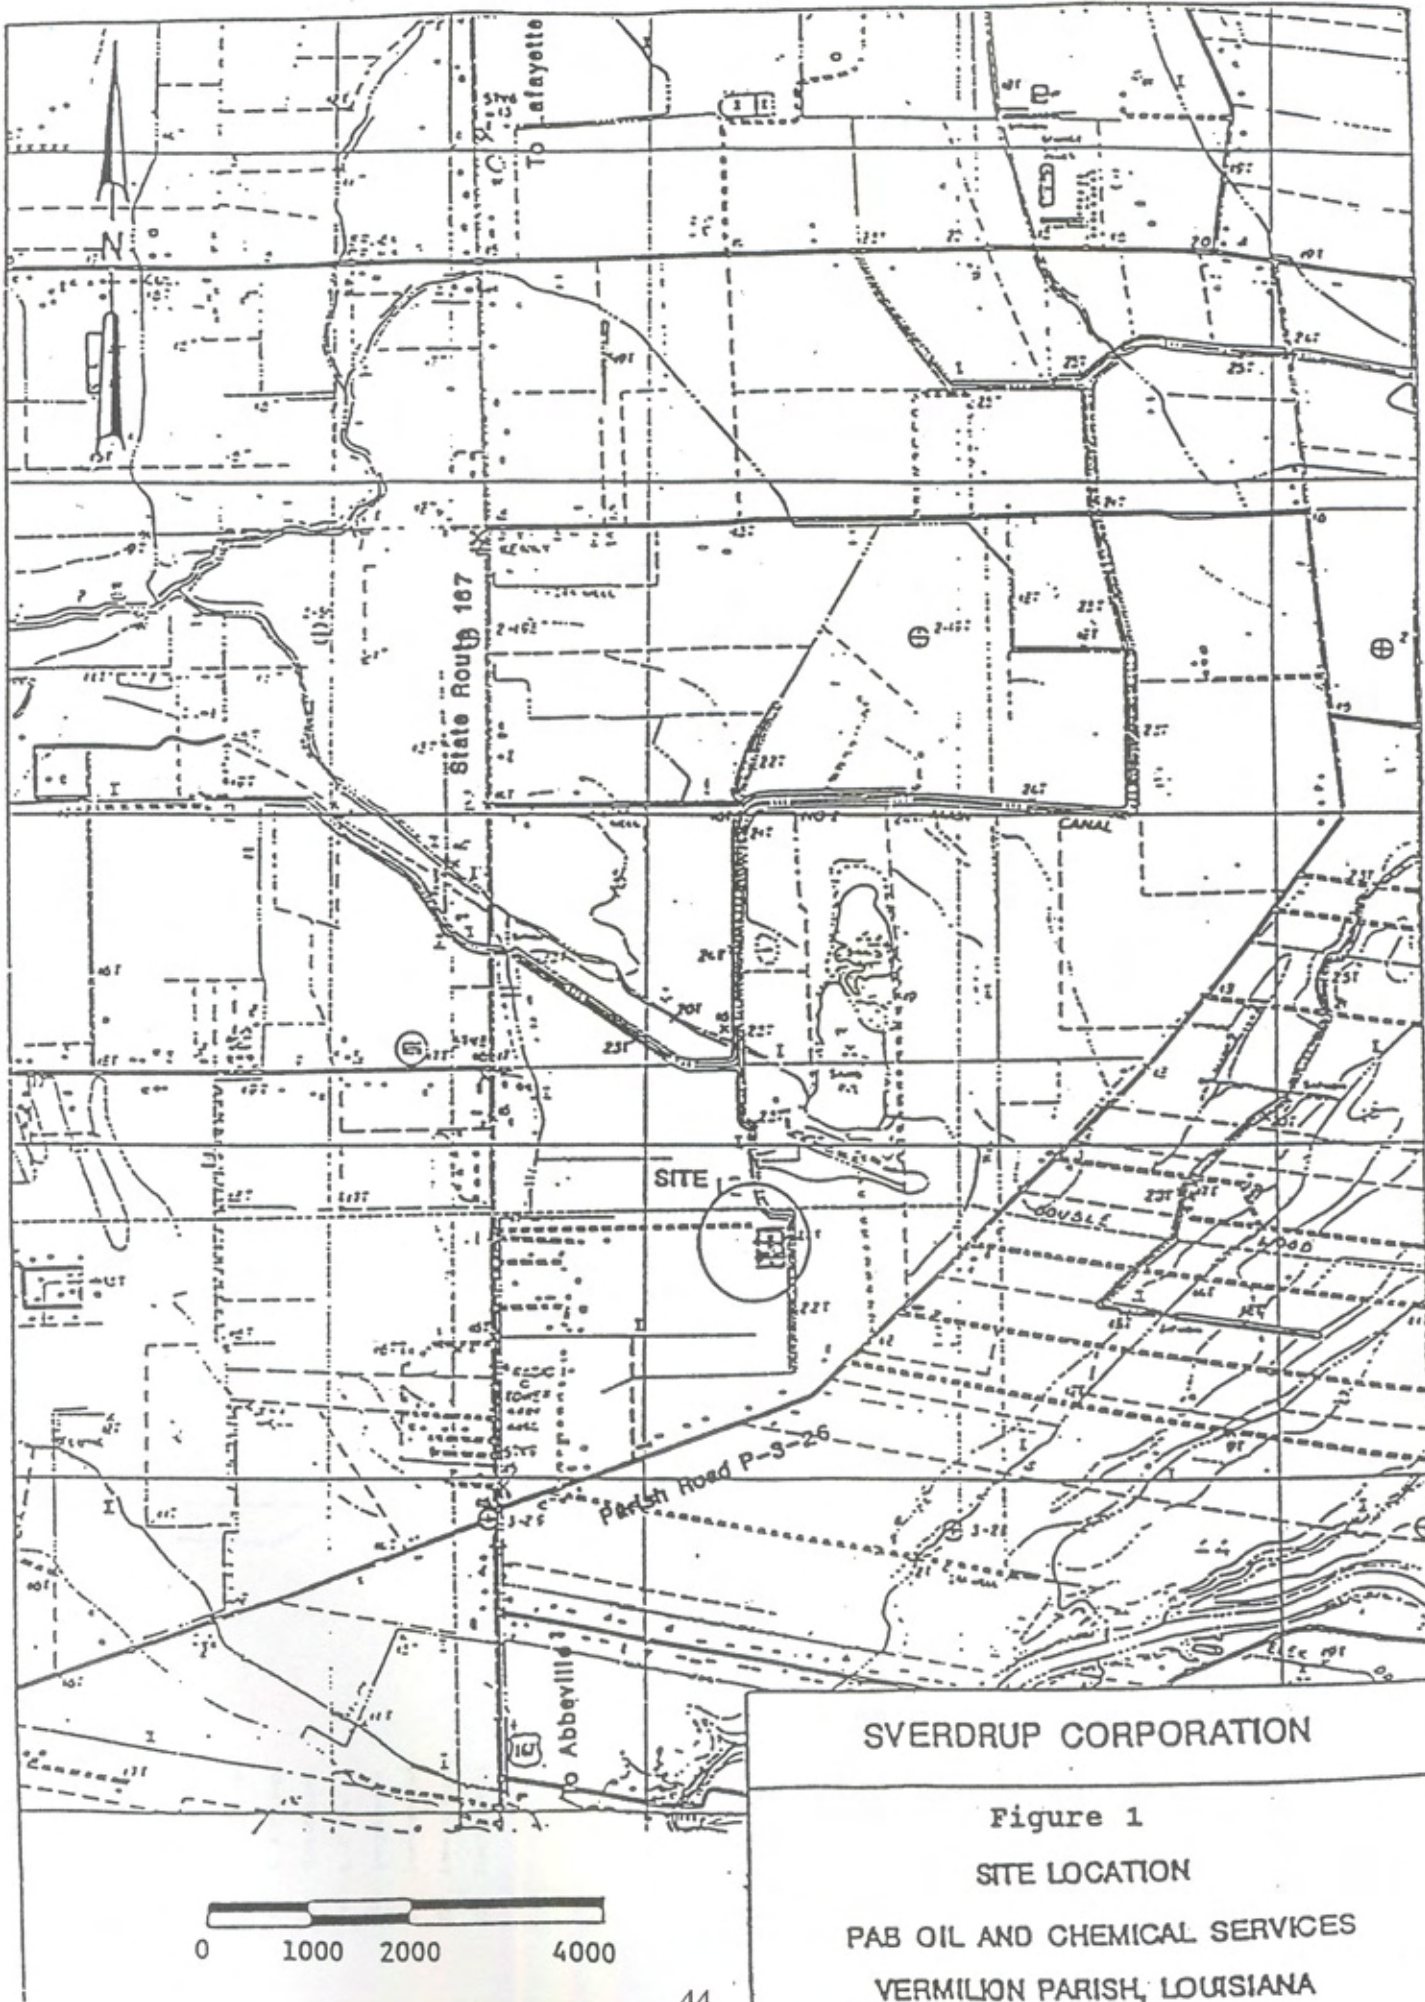

RESIDENTIAL WELLS SAMPLED
- IN PHASE 2

- #5 Kenl Meaus
- #6 Donald Fouch
- #13 Ouday Romero
- #21 C. J. Prejban
- #38 Roland Morris
- #41 L. J. Vics
- #44 Larry Loparte
- #45 Laurent Fouch
- #52 Leonard Montiel
- #55 Freddy Montiel

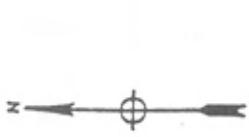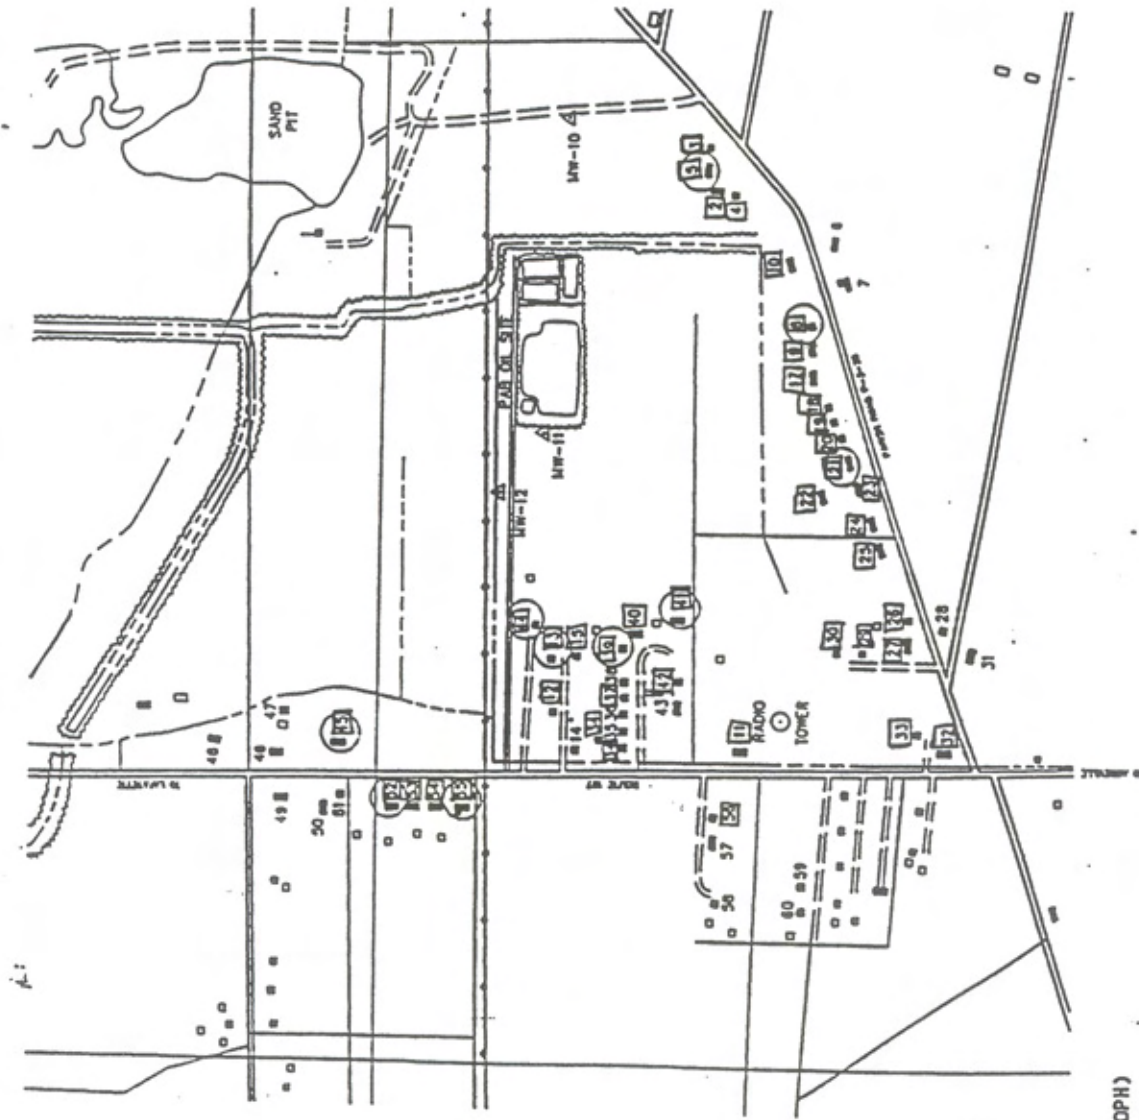

SCALE: 1" = 800'


LEGEND

- 1 Residential Wells (See Appendix III for specific information)
- Sampled Residential Wells (by EPA)
- △ Off Site Monitoring Wells
- Sampled Residential Wells (by OPH)


Sverdrup
Figure 2
RESIDENTIAL WELL LOCATIONS
PAB OIL AND CHEMICAL SERVICES
VERMILION PARISH, LOUISIANA

Sverdrup CORPORATION

Figure 3 PAB OIL AND CHEMICAL SERVICES SITE PLAN VERMILION PARISH, LA.

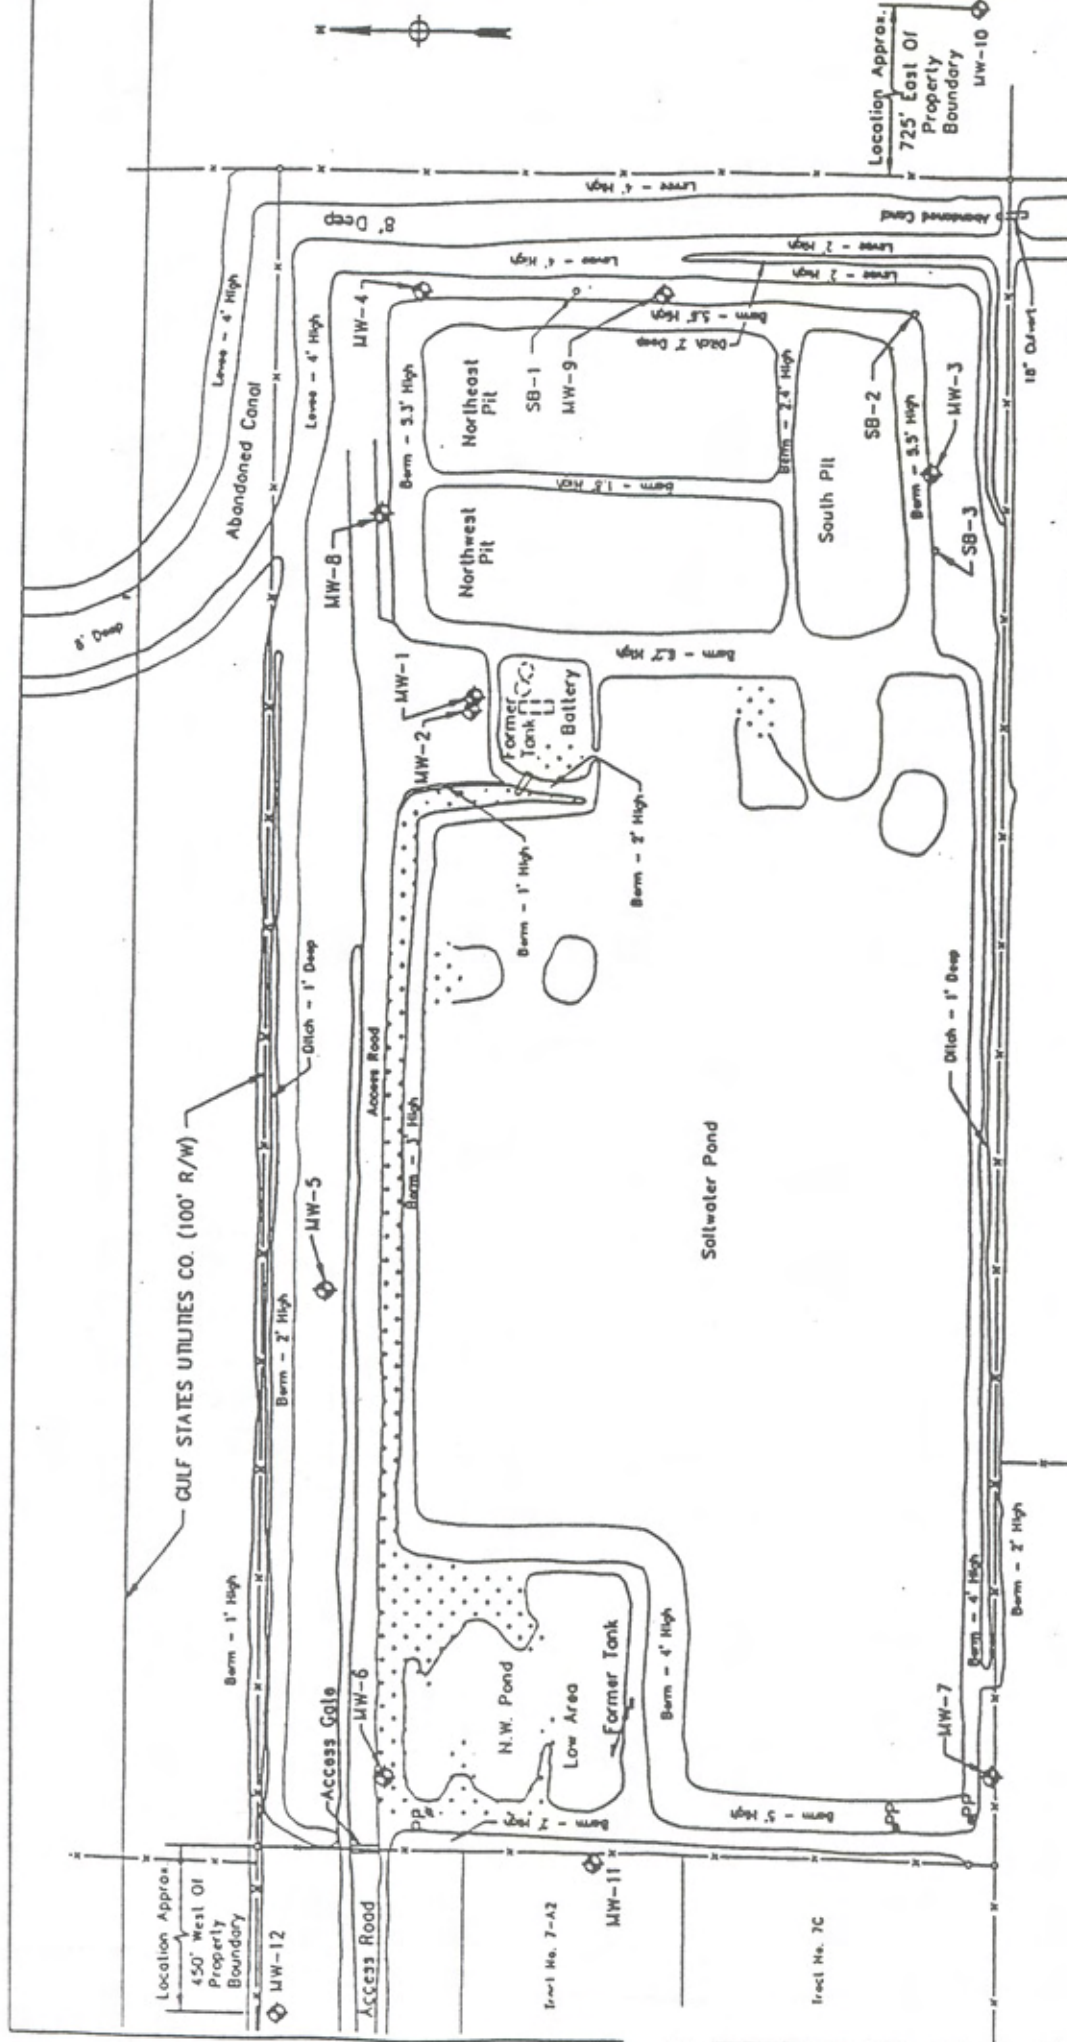

- ◆ Monitoring Well
- Soil Boring
- PP Power Pole

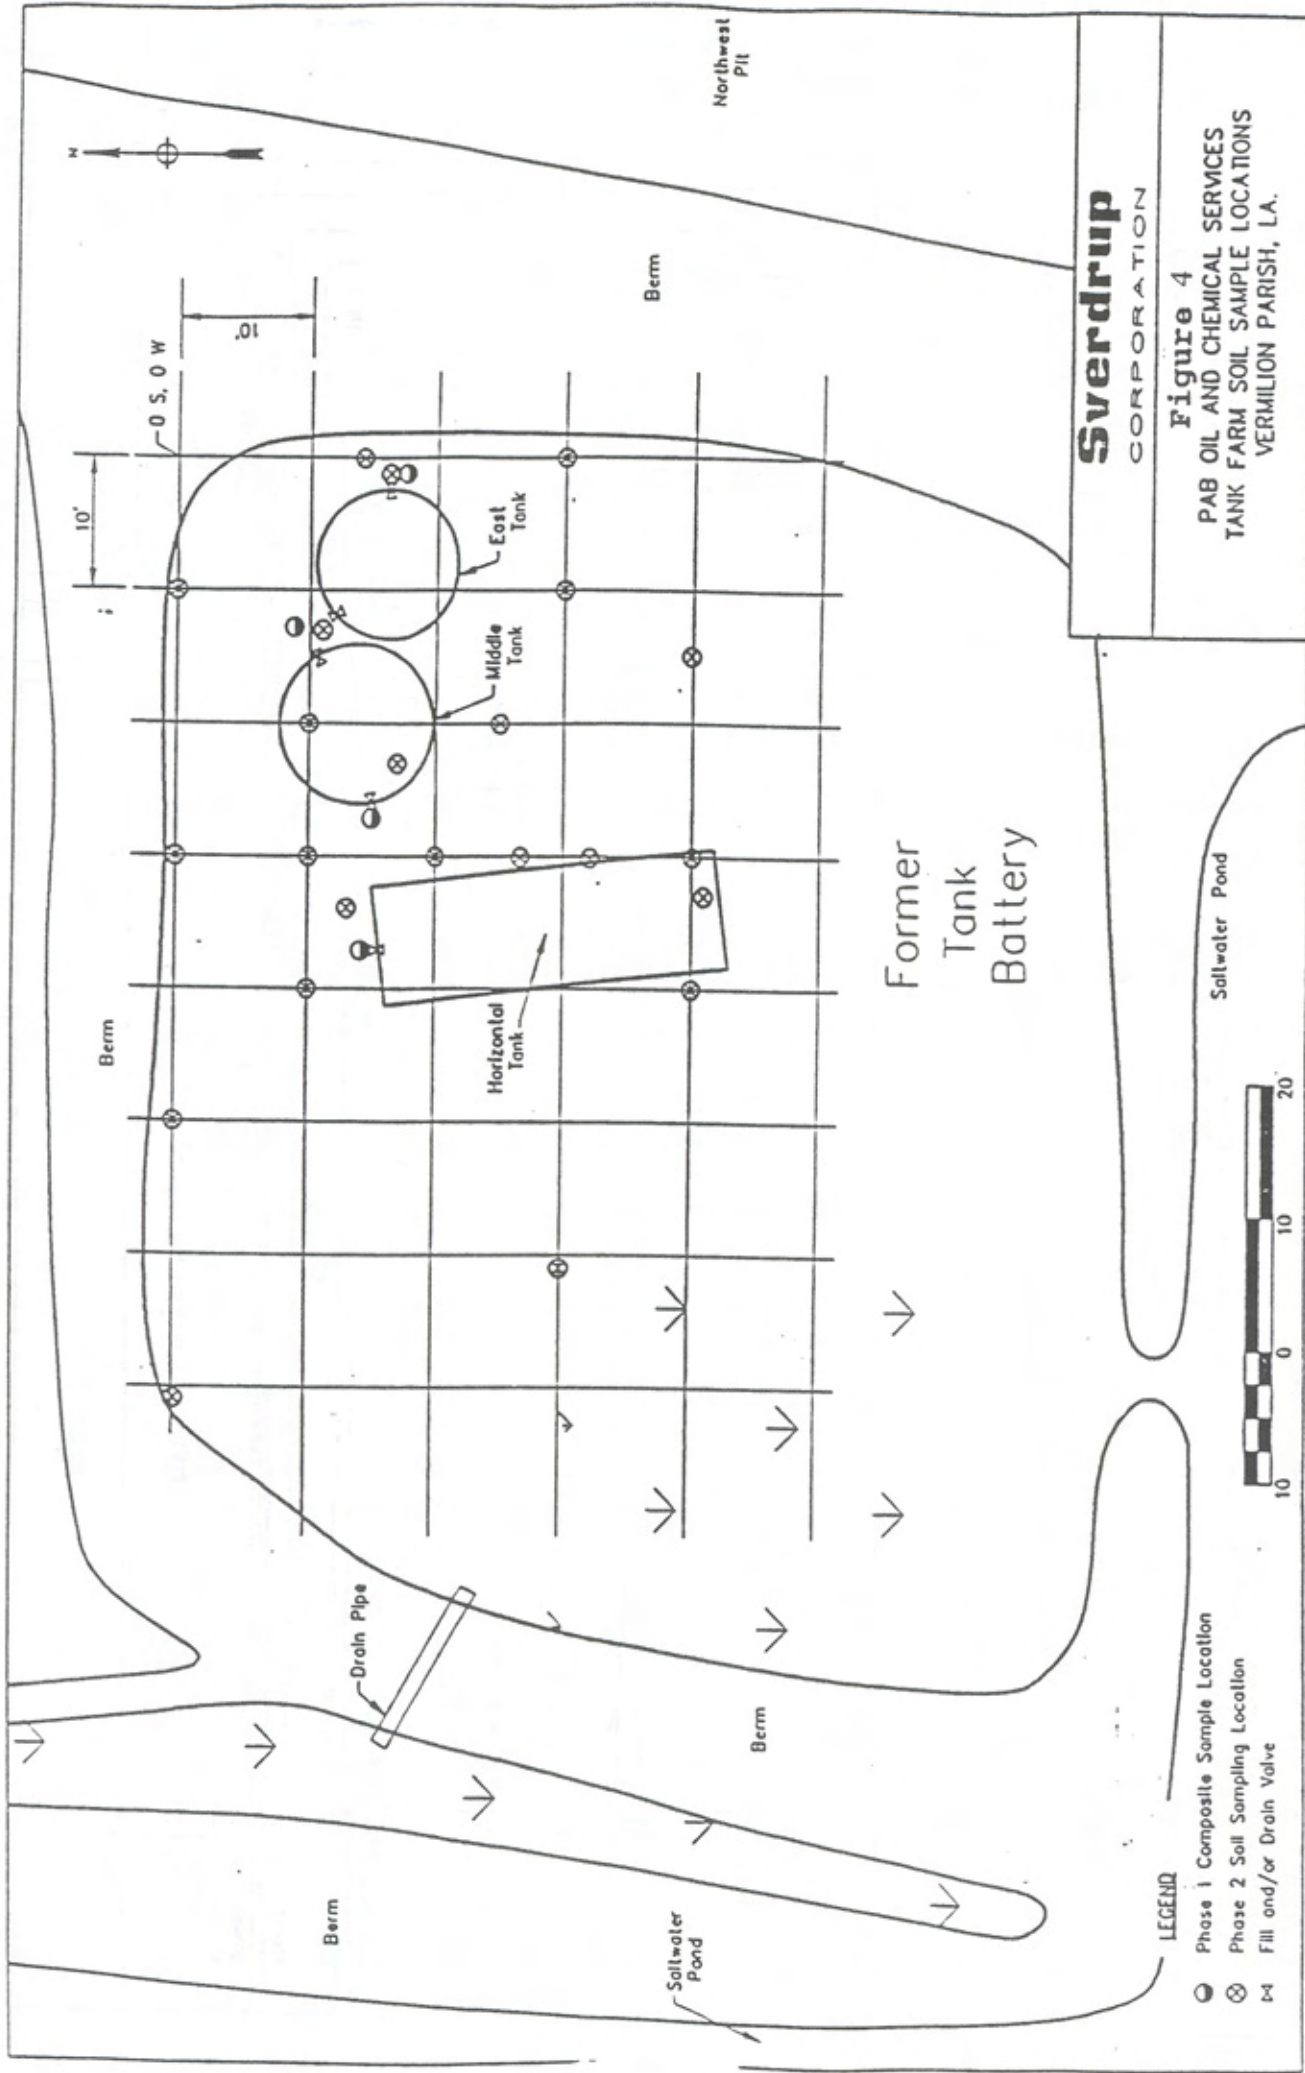

Sverdrup
CORPORATION

Figure 4

PAB OIL AND CHEMICAL SERVICES
TANK FARM SOIL SAMPLE LOCATIONS
VERMILION PARISH, LA.

LEGEND

- Phase 1 Composite Sample Location
- ⊗ Phase 2 Soil Sampling Location
- ⊗ Fill and/or Drain Valve