
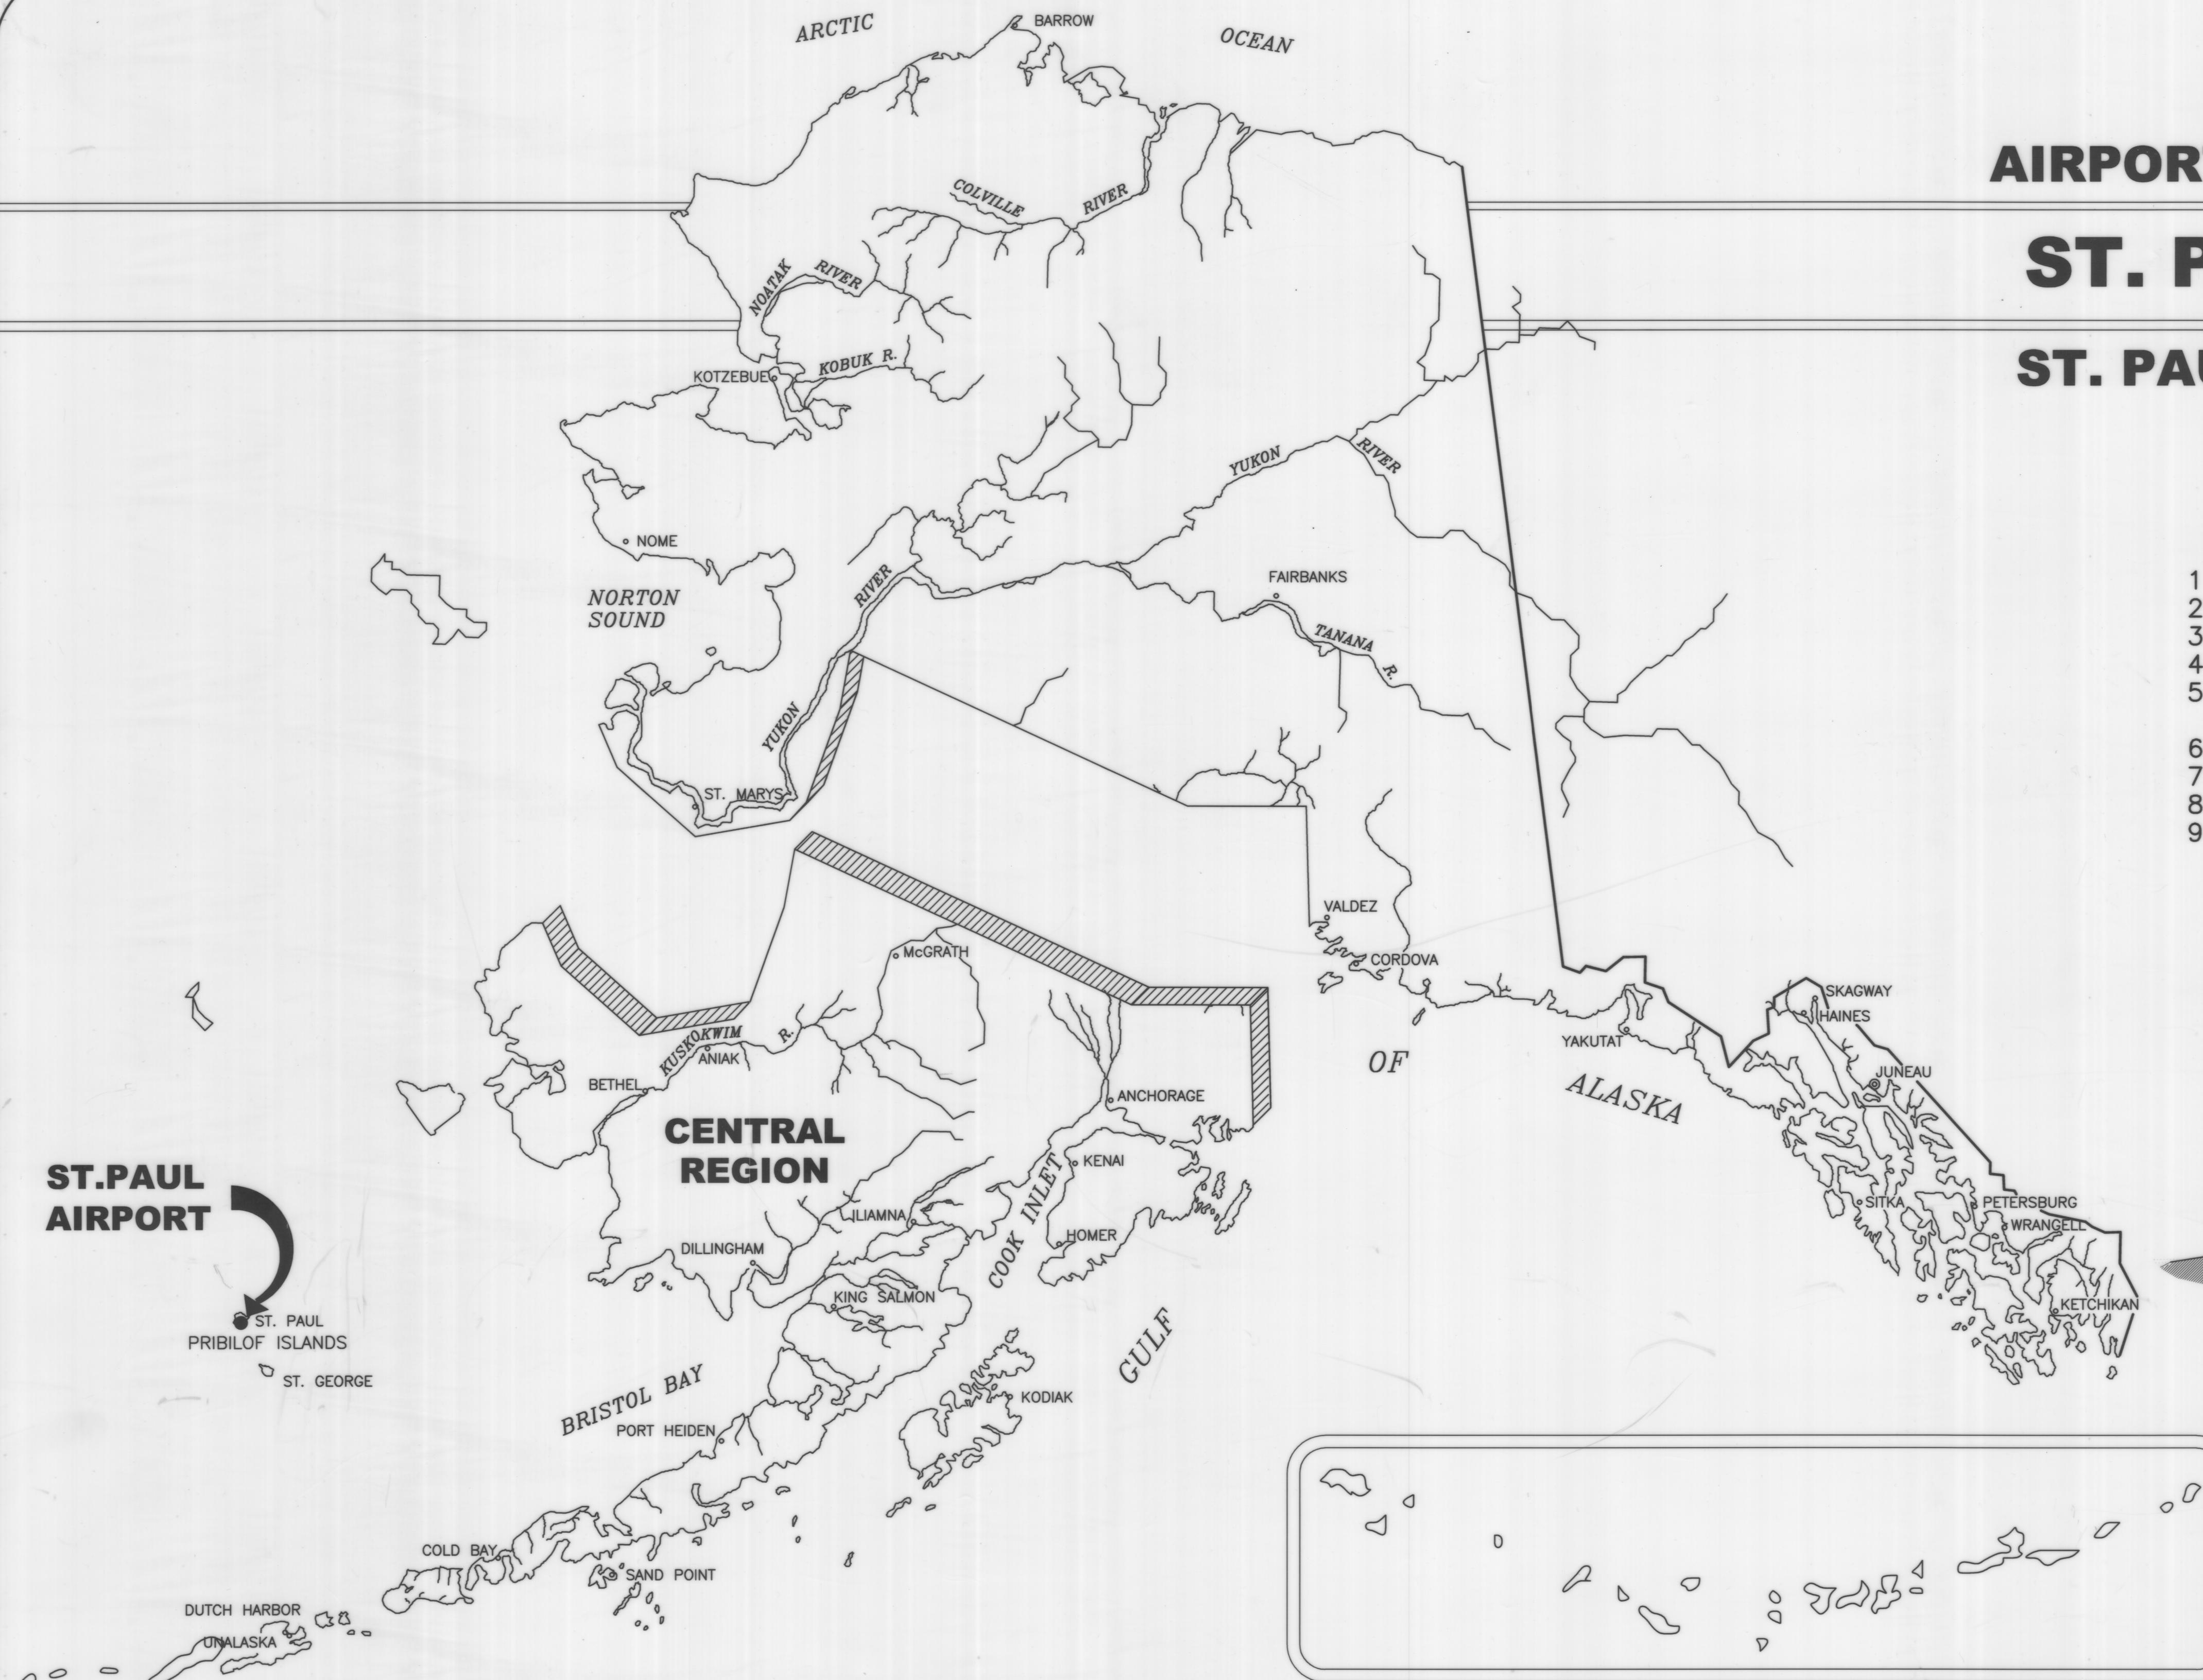


04/13/04
 Date Plotted: 1:1, layout=cover
 Plot Ratio and Layout: P:\Projects\081182\Design\ALP\04y-SIP-ALP.dwg
 File:
 Designed By: WPH
 Checked By: SGO
 Drawn By: GLB

AIRPORT LAYOUT PLAN FOR ST. PAUL AIRPORT ST. PAUL ISLAND, ALASKA 2004

DRAWING INDEX

- 1 - COVER SHEET AND INDEX
- 2 - VICINITY MAP AND DATA TABLES
- 3 - EXISTING PLAN AND PROFILE
- 4 - ULTIMATE PLAN AND PROFILE
- 5 - RUNWAY 18-36 INNER PORTION OF APPROACH SURFACES
- 6 - AIRPORT AIRSPACE
- 7 - PROPERTY PLAN (Sheet 1 of 2)
- 8 - PROPERTY PLAN (Sheet 2 of 2)
- 9 - NARRATIVE REPORT

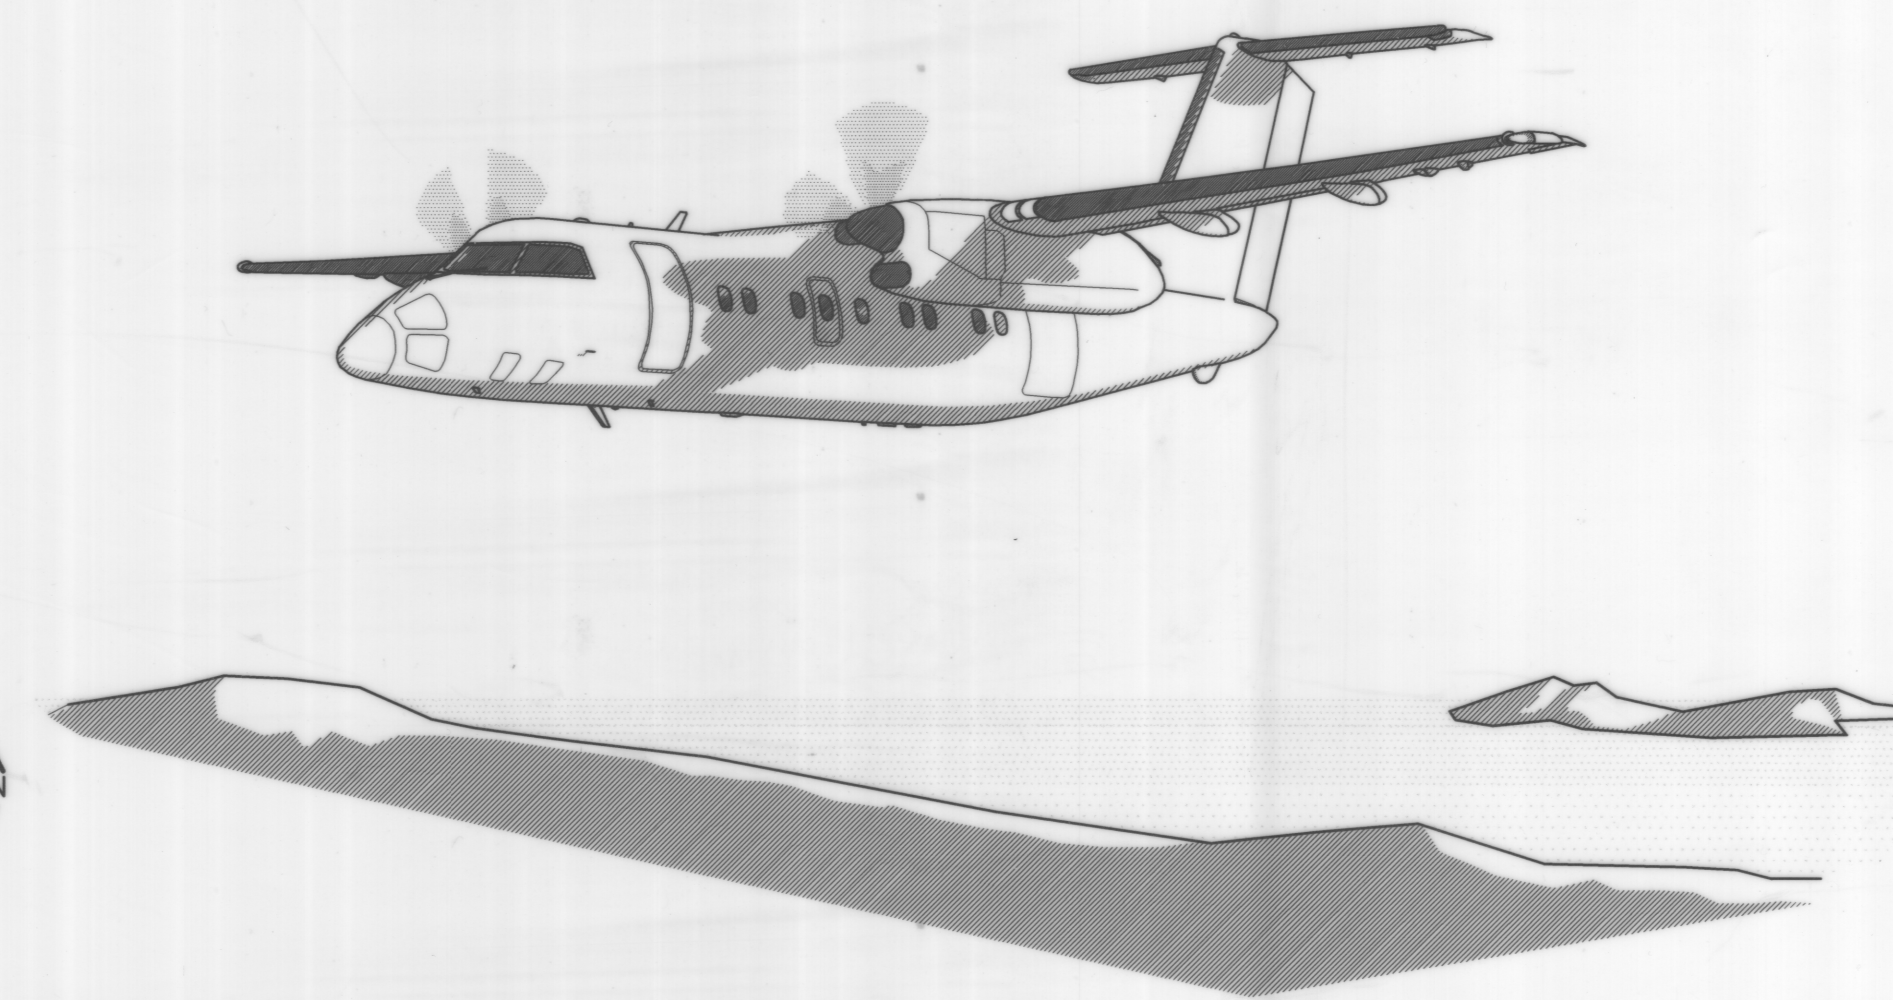

BY	DATE	REVISIONS
	09/10/08	AS-BUILT SHEETS 2-7 PER PROJECT# 56948

SPONSORED BY
STATE OF ALASKA
DEPARTMENT OF TRANSPORTATION
AND PUBLIC FACILITIES
CENTRAL REGION

CONCUR *Gordon C. Keith* **DATE** *4/28/04*
GORDON C. KEITH, P.E. **CONSTRUCTION & OPERATIONS DIRECTOR**
APPROVED *Robert A. Campbell* **DATE** *4/28/04*
ROBERT A. CAMPBELL, P.E. **REGIONAL PRECONSTRUCTION ENGINEER**
 AIRPORT LAYOUT PLAN CONDITIONAL APPROVAL
 SUBJECT TO ALP APPROVAL LETTER DATED *5/3/04*
 By: *R.M. [Signature]* DATE: *5/12/04*
 FAA AIRPORTS DIVISION
 ALASKAN REGION, AAL-601
 F.A.A. AIRSPACE REVIEW NUMBER:
 03-AAL-174-NRA

ST. PAUL AIRPORT
AIRPORT LAYOUT PLAN

SHEET 1 OF 9