



LYCOMING COUNTY, PENNSYLVANIA

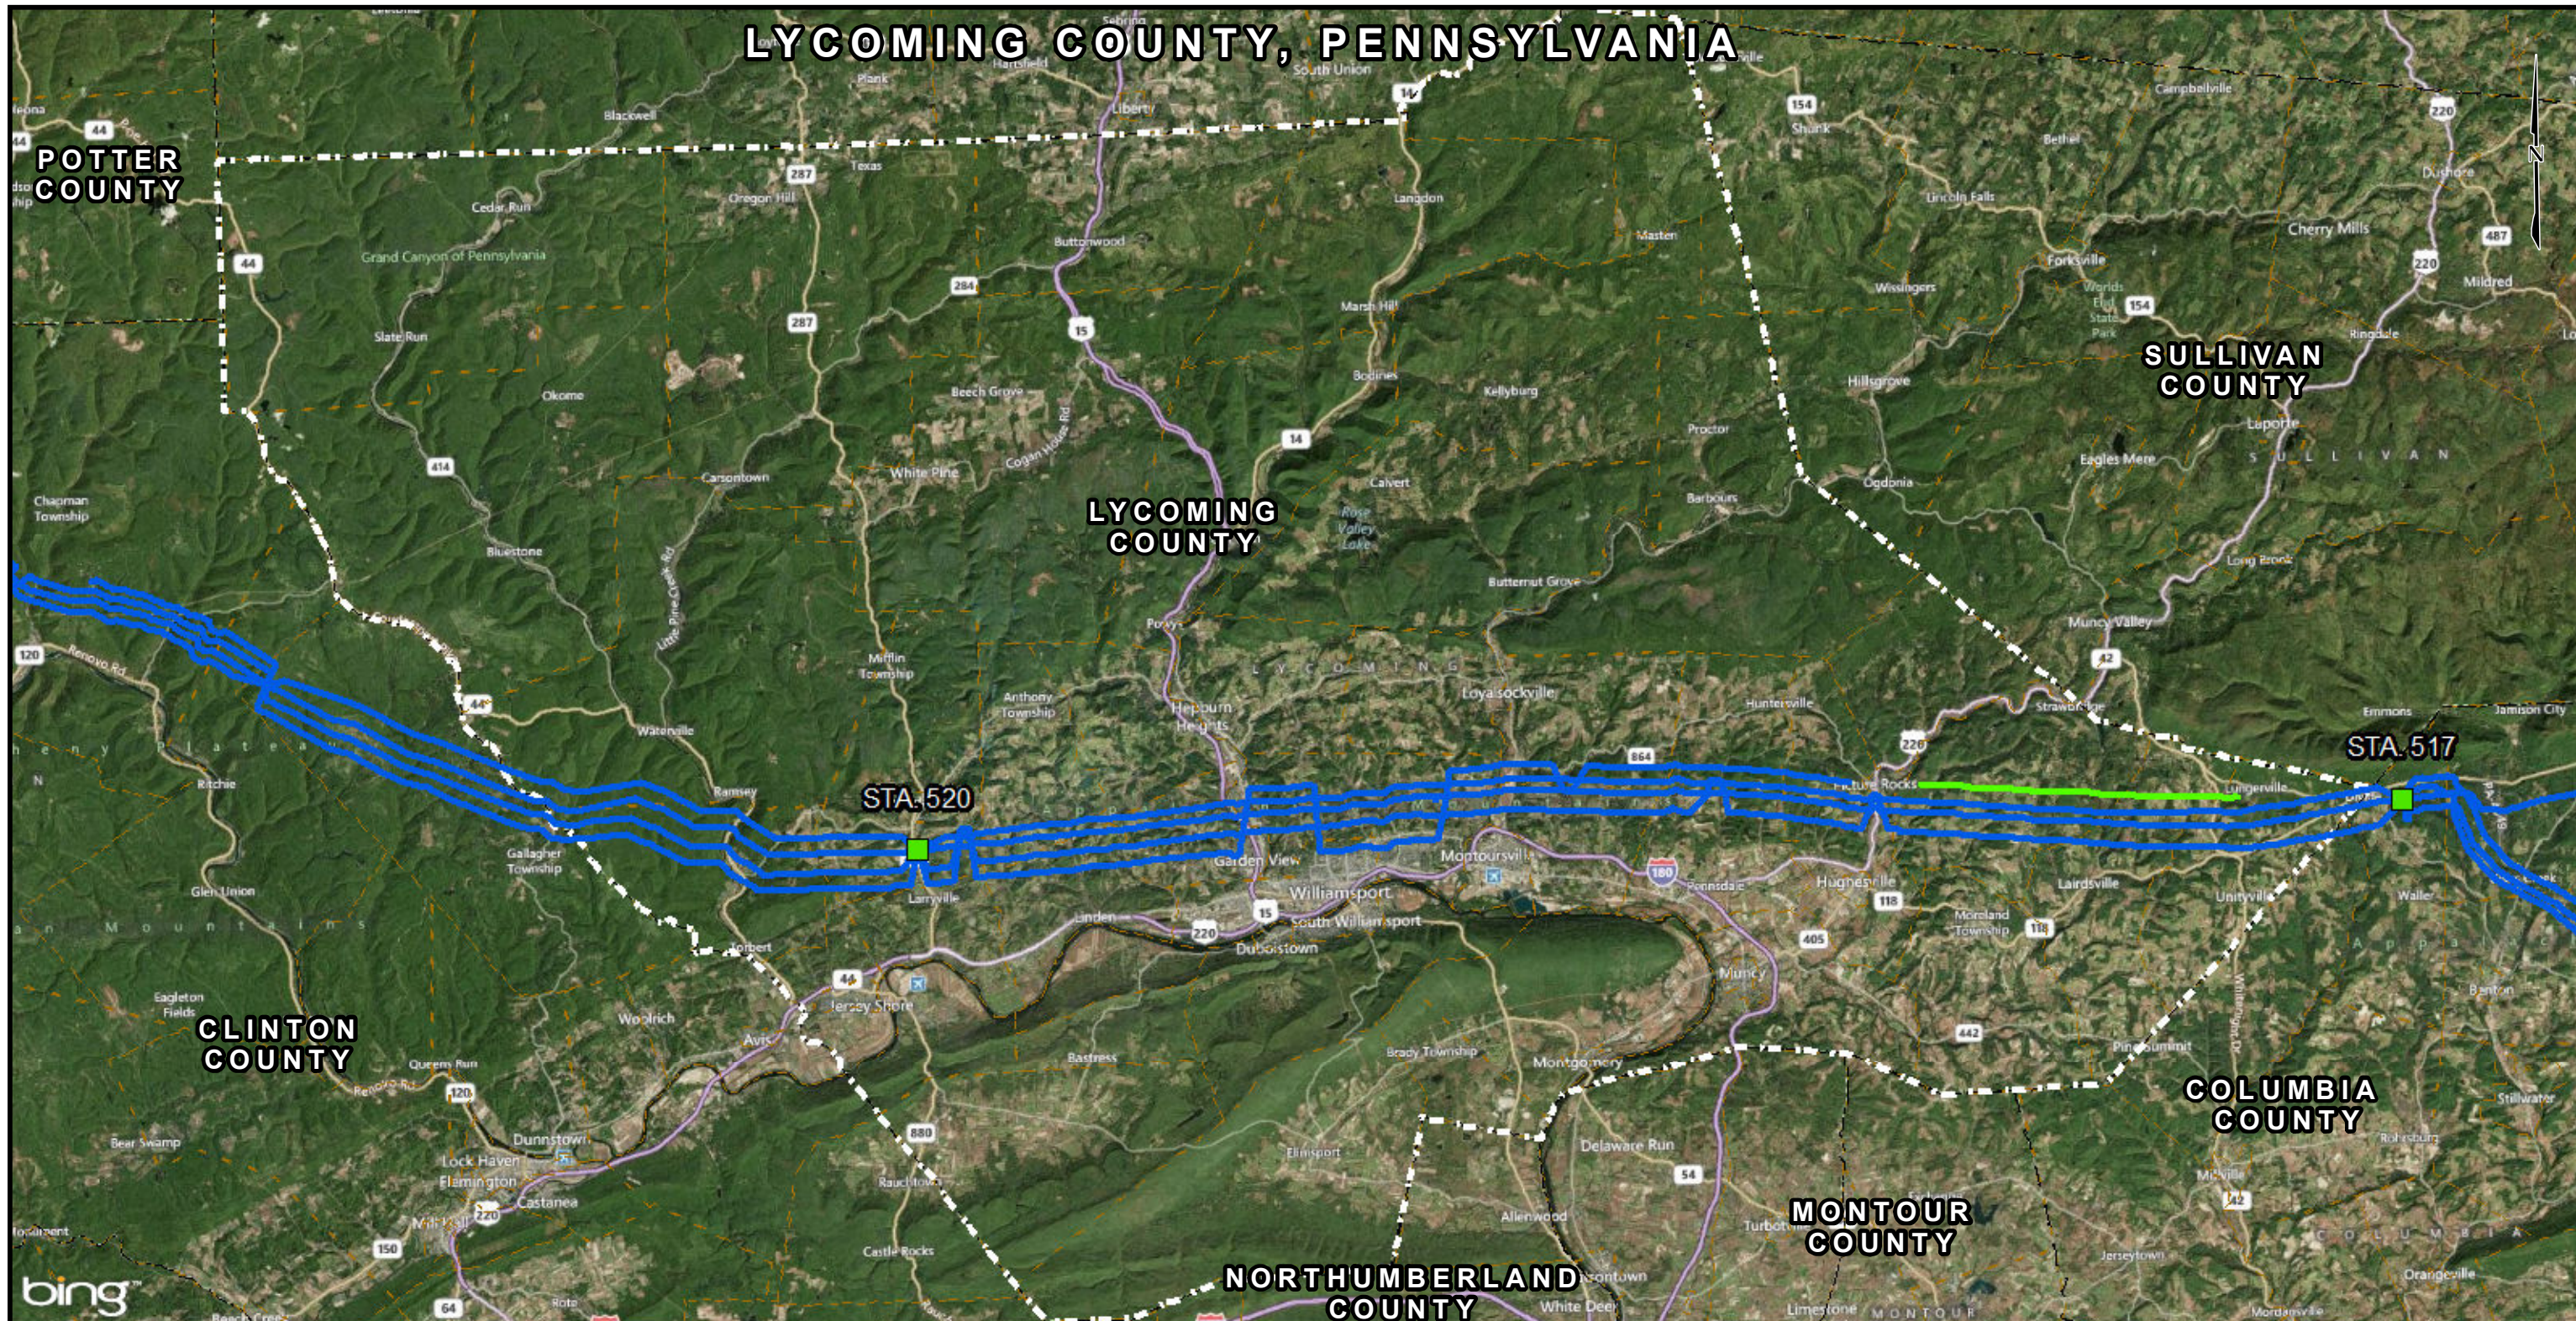

- EXISTING TRANSCO COMPRESSOR STATION
- PROPOSED 42" UNITY LOOP (9.00 MILES)
- EXISTING TRANSCO PIPELINES
- LYCOMING COUNTY
- TOWNSHIP BOUNDARY

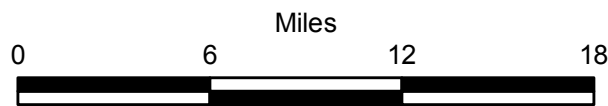

CASE# 5D8-1
FOR INFORMATION ONLY
6/25/2014

FOR DISCUSSION PURPOSES ONLY
SUBJECT TO CHANGE

Note: Alignment may vary based on field study.

DRAWING NO.		REFERENCE TITLE		TRANSCONTINENTAL GAS PIPE LINE COMPANY, LLC. ATLANTIC SUNRISE PROJECT AERIAL COUNTY MAP PROPOSED 42" UNITY LOOP "D" MP 119.87 TO MP 128.87 LYCOMING COUNTY, PENNSYLVANIA						
NO.	DATE	BY	REVISION DESCRIPTION	W.O. NO.	CHK.	APP.	DRAWN BY: CNC	DATE: 6/25/2014	ISSUE FOR BID:	SCALE: 1" = 6 MILES
A	6/25/2014	CNC	ISSUED FOR INFORMATION	1161145	EL	MJH	CHECKED BY: MJH	DATE: 6/25/2014	ISSUE FOR CONSTRUCTION:	
							APPROVED BY:	DATE:	DRAWING NUMBER: 25-1000-7014-D/119.87-54	
							WO: 1161145		6/25/2014 7:35 PM	