





# CITY OF LODI

PUBLIC WORKS DEPARTMENT


## Commercial-Type Gutter & Driveway

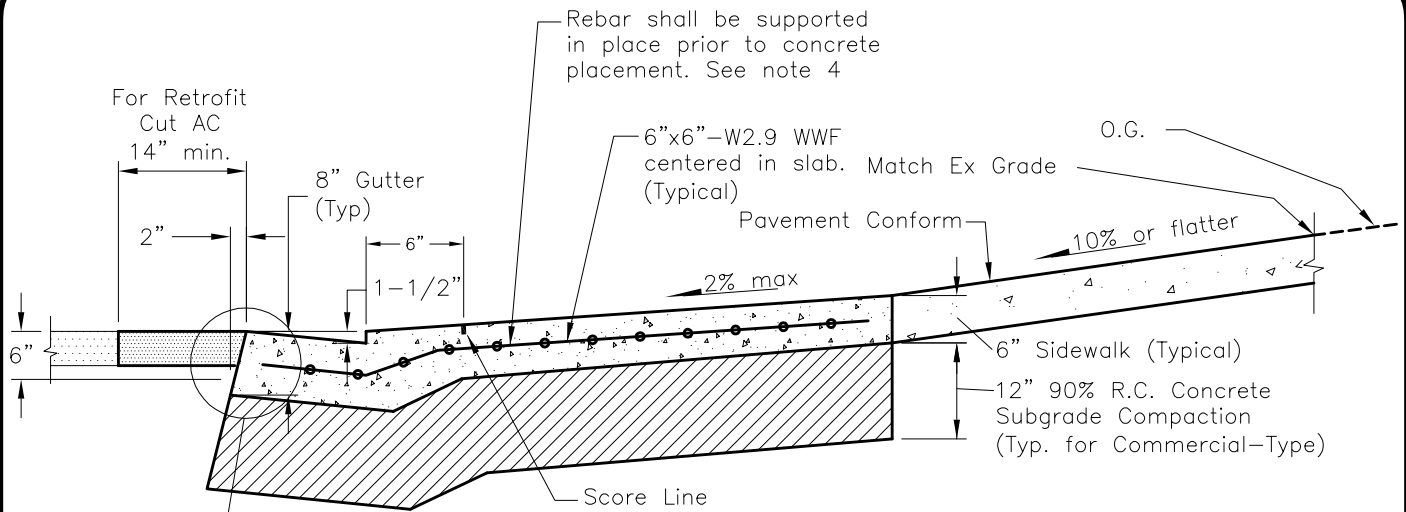


**Section**

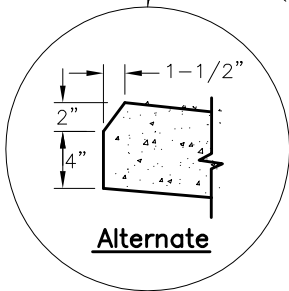

**Alternate**

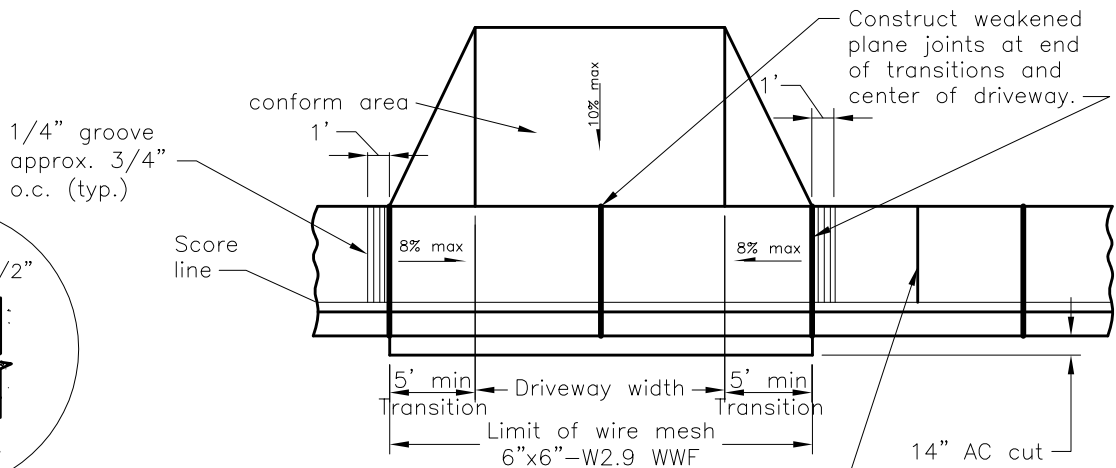

**Plan**

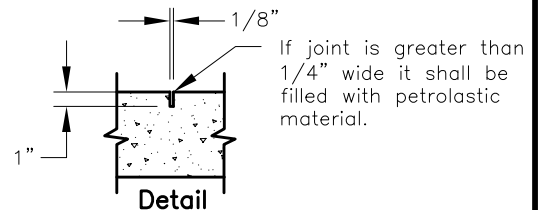

**Detail Weakened Plane Joint**

**Notes:**

1. Use impervious membrane cure. Broom finish.
2. Class B concrete per Section 90 of Std. Spec., 1-1/2" max. aggregate.
3. All exposed edges shall be rounded to 1/2" radius.
4. #4 rebars may be substituted for mesh when approved by the Engineer.

Dr. KT	No.	Date	Revision	Appr.	Approved By:	 F. Wally Sandelin City Engineer R.C.E. 39895	9/07 Date	STD PLAN			
Ch. WS	1	9/03	ADDED FL HEIGHT DIMENSION		 F. Wally Sandelin City Engineer R.C.E. 39895			9/07 Date	<b>114</b>		
	2	9/07	MINOR REVISIONS								
Date											
12/00											