


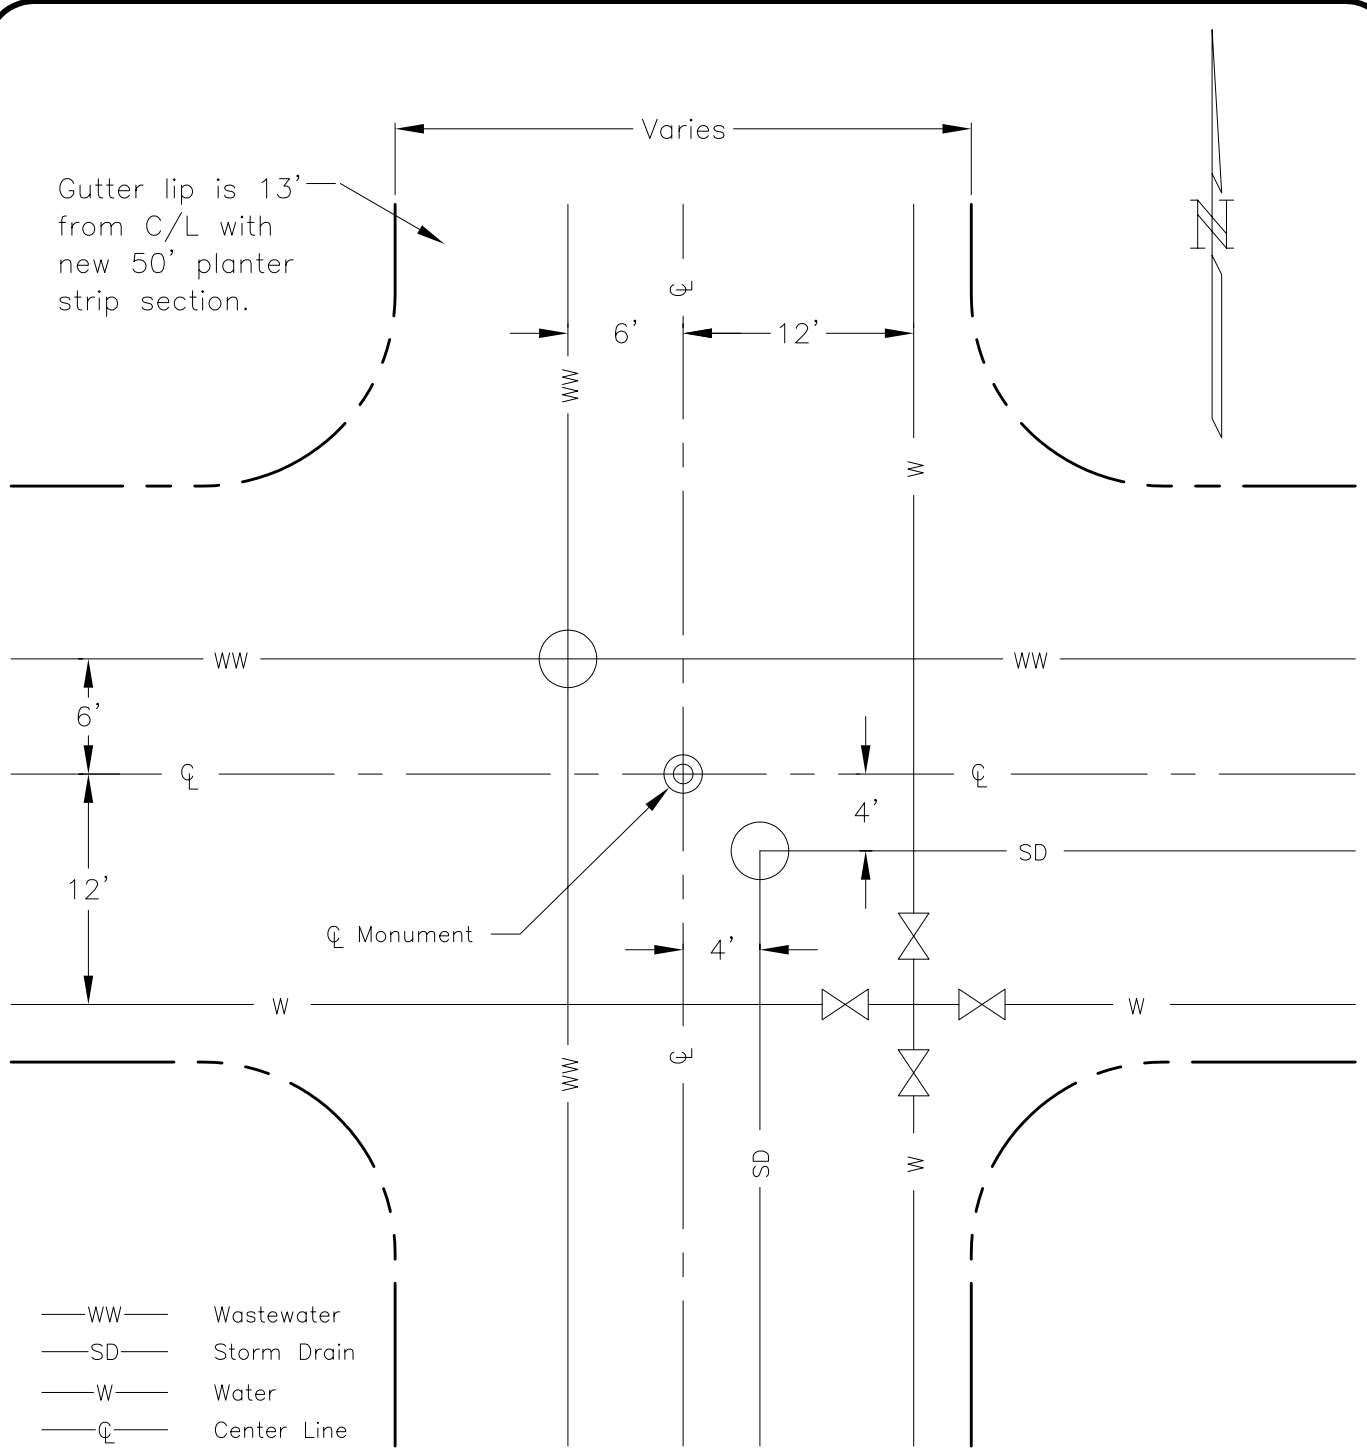

CITY OF LODI

PUBLIC WORKS DEPARTMENT

Standard Utility Locations In Streets



Dr. KT	No.	Date	Revision	Appr.	Approved By:	STD PLAN
Ch. WS					<i>F. Wally Sandelin</i>	601
Date 12/00					F. Wally Sandelin City Engineer R.C.E. 39895	12/28/00 Date