


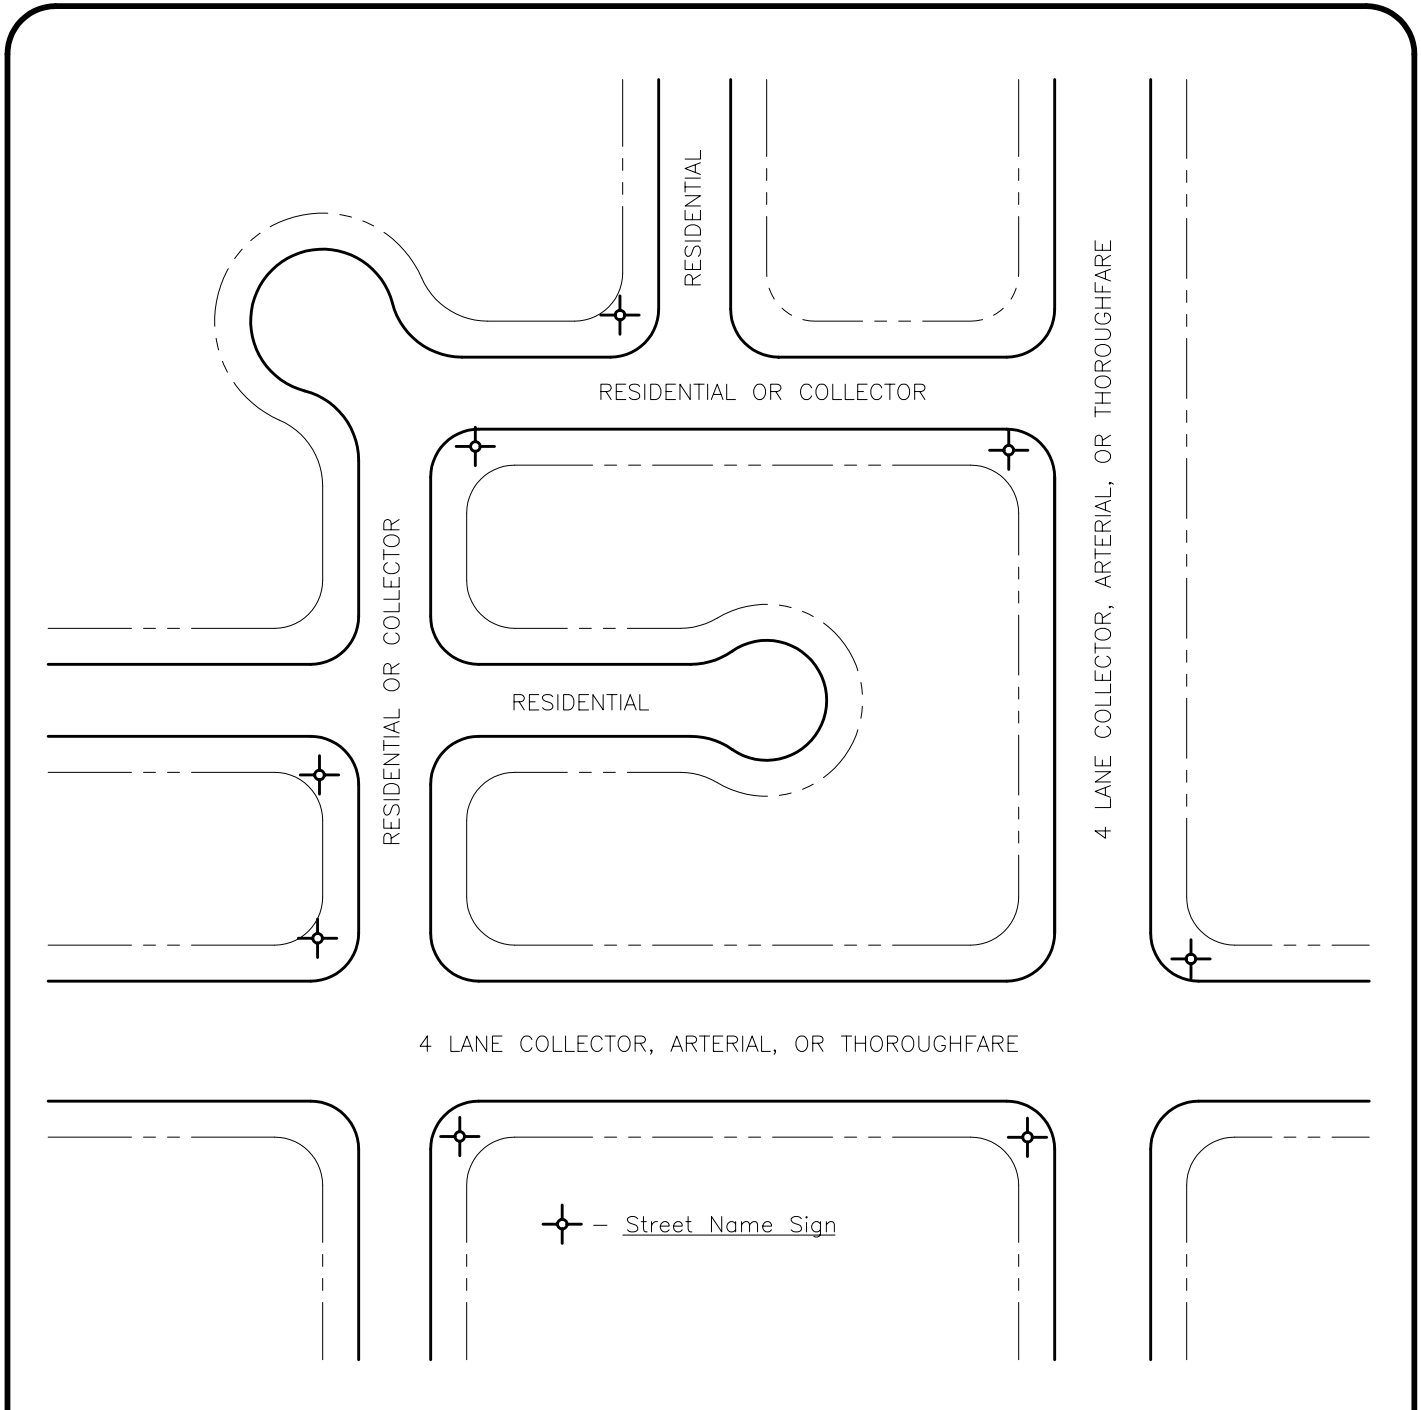

CITY OF LODI

PUBLIC WORKS DEPARTMENT

Street Name Sign Location



- Place one (1) street sign at the intersection of two RESIDENTIALS.
- Place two (2) street signs at the intersection of a RESIDENTIAL or COLLECTOR with a 4 LANE COLLECTOR, ARTERIAL, or THOROUGHFARE.
- Place two (2) street signs at the intersection of any two 4 LANE COLLECTORS, ARTERIALS, or THOROUGHFARES or any combination thereof.

⊕ -- Street Name Sign

Dr. KT	No.	Date	Revision	Appr.	Approved By:	STD PLAN
Ch. WS					<i>F. Wally Sandelin</i>	603
Date 12/00					F. Wally Sandelin City Engineer R.C.E. 39895	12/28/00 Date