



# CITY OF LODI

PUBLIC WORKS DEPARTMENT

## BIKE LANE PAVEMENT MARKING DETAIL


DETAIL 39

SEE NOTE 1

SEE  
NOTE 2

### NOTES:

1. CENTER LEGEND IN BIKE LANE. ASSUME 8' MIN PARKING LANE WIDTH IF NO PARKING LANE STRIPED.
2. AT LOCATIONS WITHOUT CROSSWALKS, USE SIMILAR DIMENSIONS AS UNMARKED CROSSWALK.

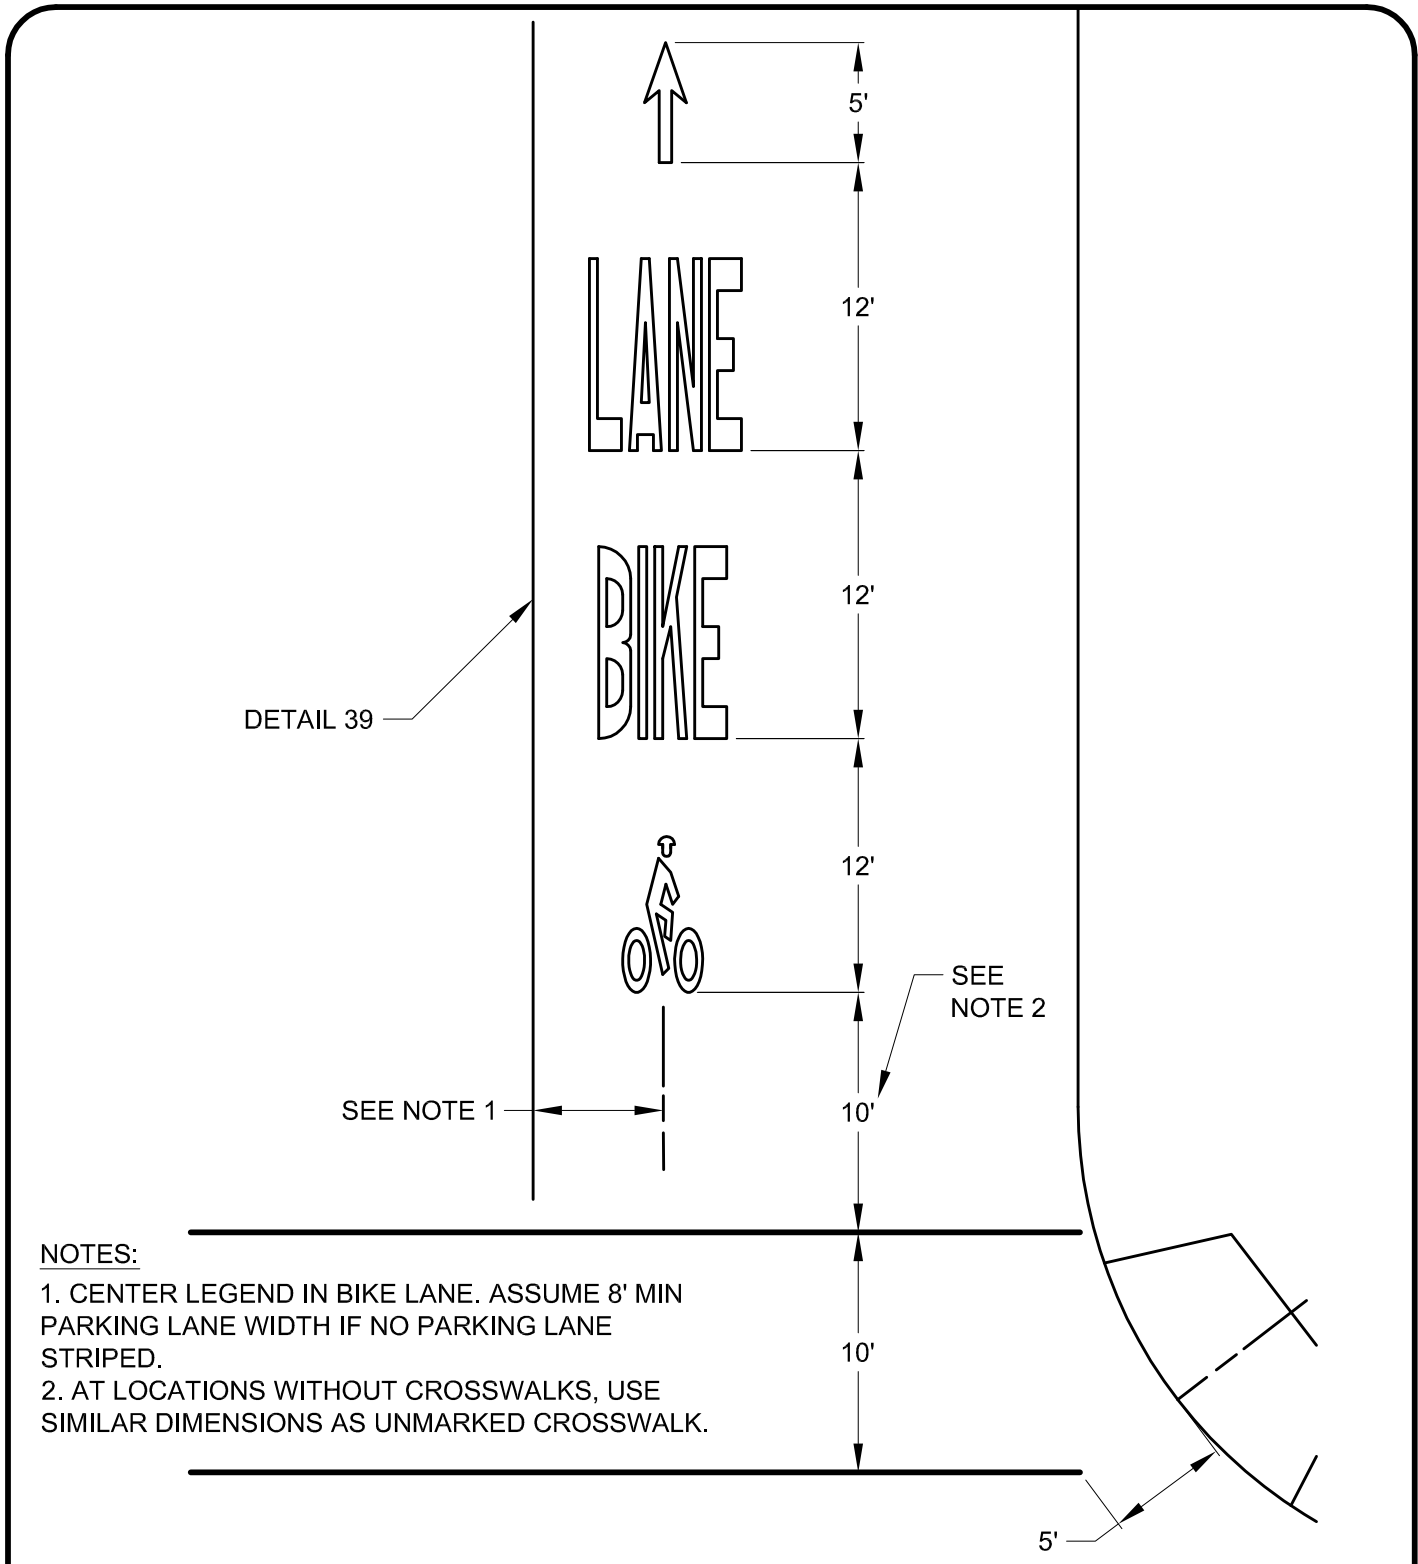

Dr.	No.	Date	Revision	Appr.	Approved By:
JSB	1	4/07	ADDED NOTES		<i>F. Wally Sandelin</i>
Ch.	PJF				F. Wally Sandelin City Engineer R.C.E. 39895
Date					2/12/04 Date

STD PLAN  
713