



SCALE: 1:250

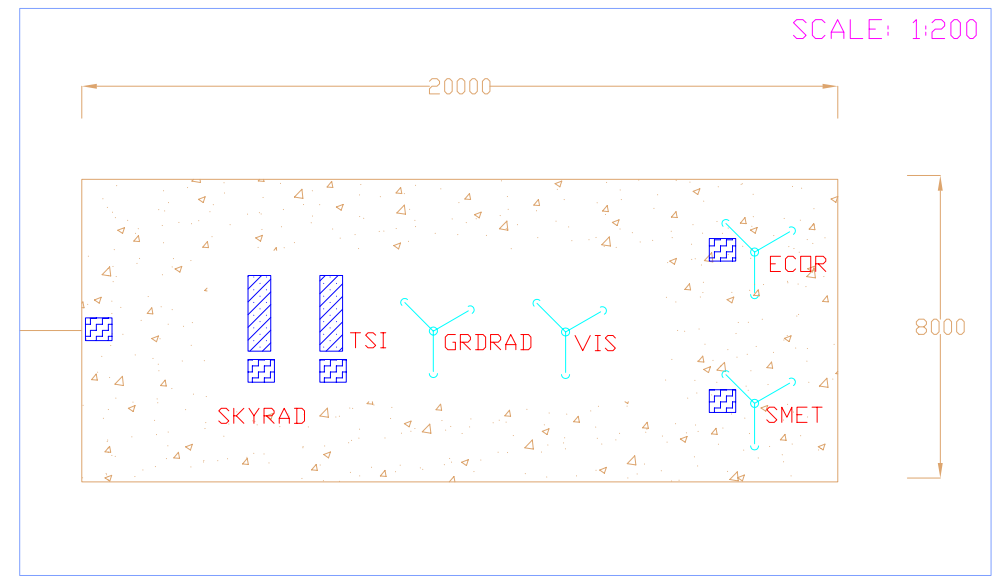

SCALE: 1:200

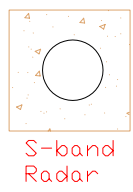

- Supplied and Installed by ARM
- To be supplied and installed by ASECNA
- Earthing grid to be supplied and installed by ASECNA
- 1/2" x 6" Crushed rock leveled base
- Coolcell enclosures

NO	DATE	CLASS REV	DESCRIPTION	DWN	DSGN	CHKD	SUB	APP	
Tropical Western Pacific / ARM Mobile Facility Management Office									
AMF - Niamey Niger Civil								DRAWN	
								DESIGN	
								CHECKED	
								DATE	
BLDG 82 SUBMITTED				TA-51 APPROVED FOR RELEASE Larry Jones					
								SHEET	
								OF	X
CLASSIFICATION AMF			REVIEWER KIM NITSCHKE			DATE			
PROJECT ID			DRAWING NO			REV			
XXXXXXXXX			CXXXXXXXXXXXXXXXXXX						