



8 7 6 5 4 3 2 1

H  
G  
F  
E  
D  
C  
B  
A

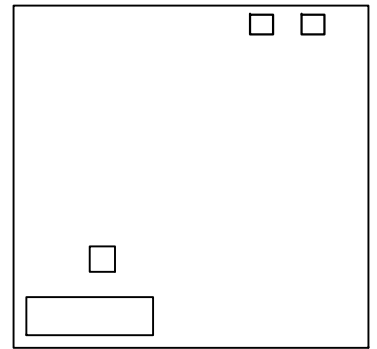



Existing met enclosure with CIMEL and SKYRAD

← LOOKING WEST

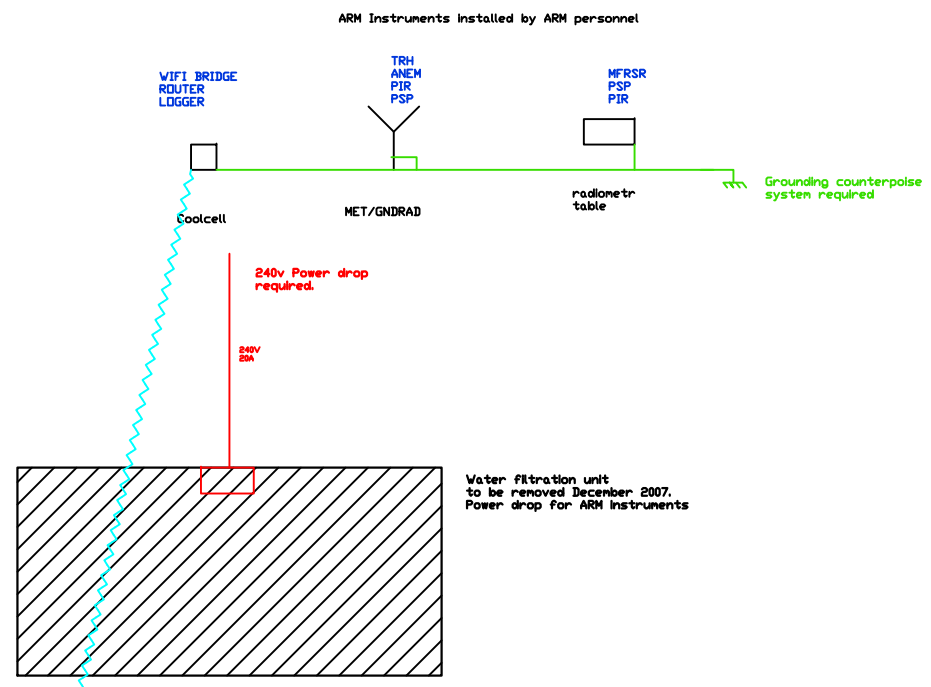

Water filtration unit to be removed December 2007. Power drop for ARM Instruments

CONCRETE ROAD

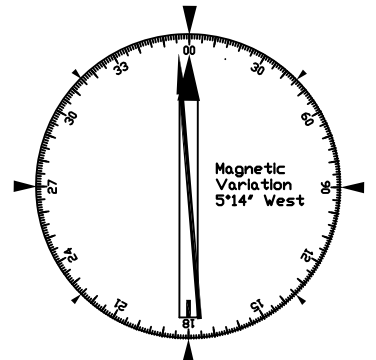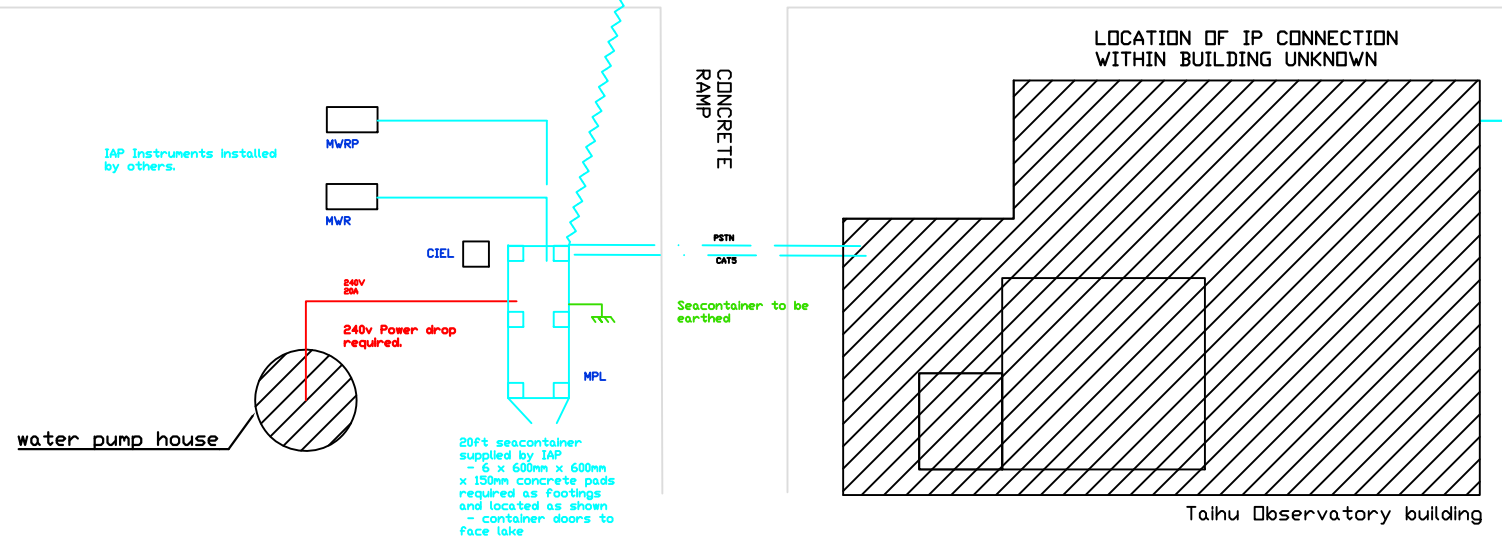

31°25'14.8"N, 120°12'55.24"E

SCALE NOT TO SCALE

NO	DATE	CLASS REV	DESCRIPTION	DWN	DSGN	CHKD	SUB	APP

**Tropical Western Pacific / ARM Mobile Facility Management Office**

**Lake Taihu - AMF Supplimentary Site Layout**

DRAWN	
DESIGN	
CHECKED	
DATE	

BLDG 81 SUBMITTED Kim Nitschke

TA-51 APPROVED FOR RELEASE kim Nitschke

**Los Alamos NATIONAL LABORATORY** PO Box 1663 Los Alamos, New Mexico 87545

SHEET OF 4

CLASSIFICATION	UNC	REVIEWER	Kim Nitschke	DATE	
PROJECT ID	AMF4	DRAWING NO	DRW(AMF4)002.002	REV	