
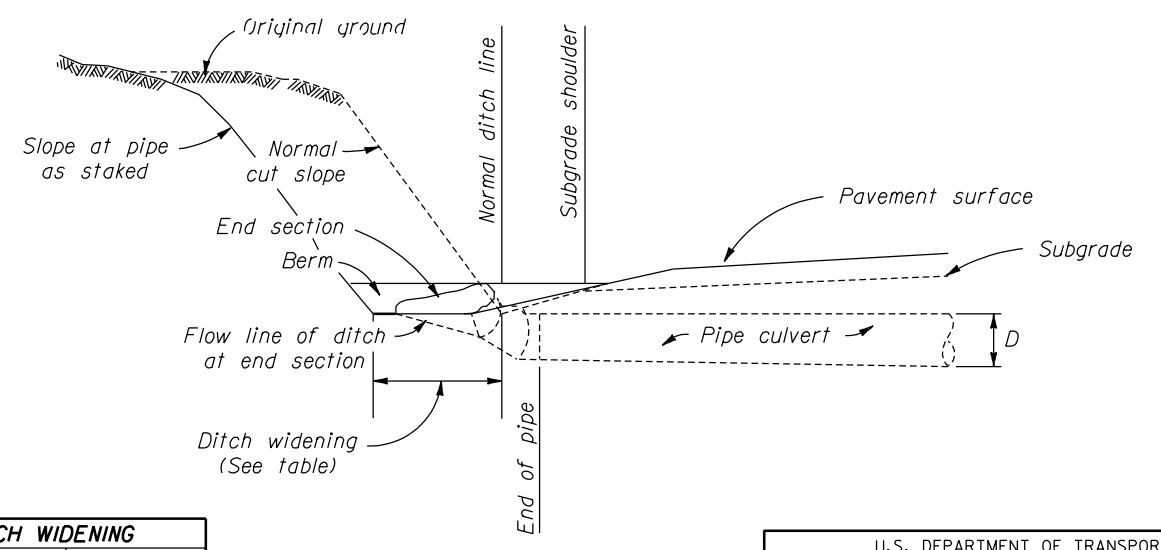
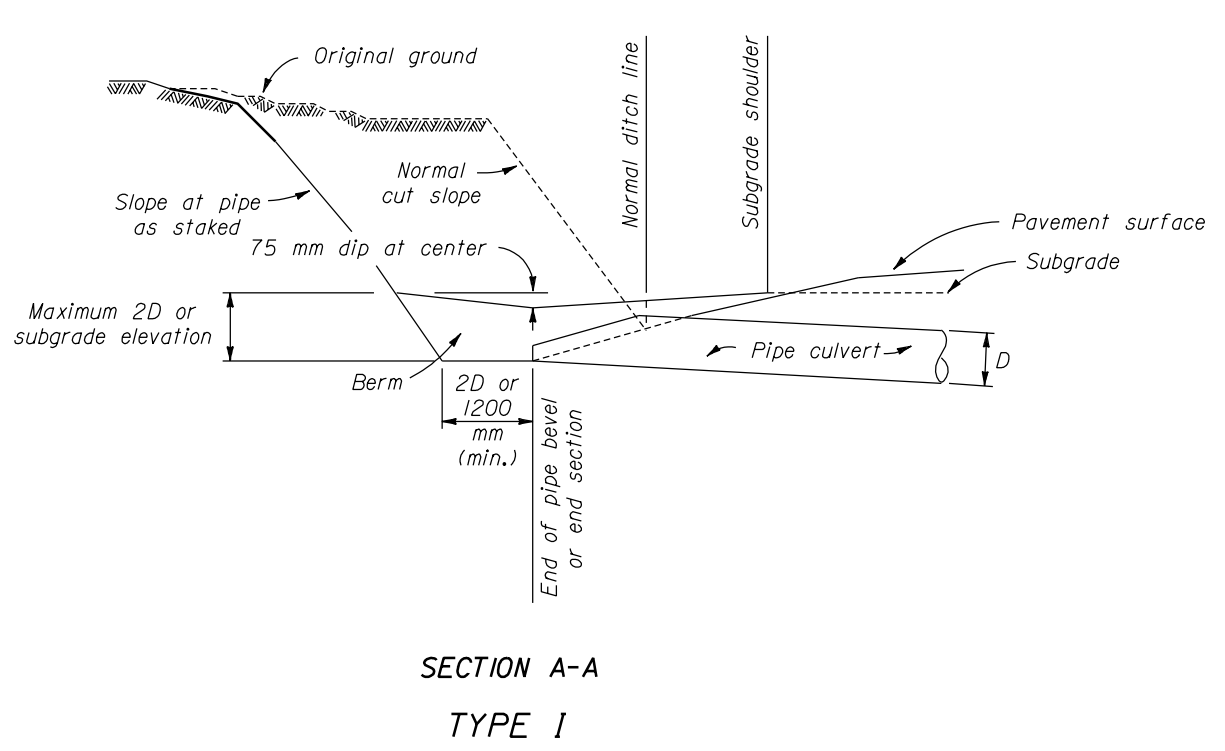
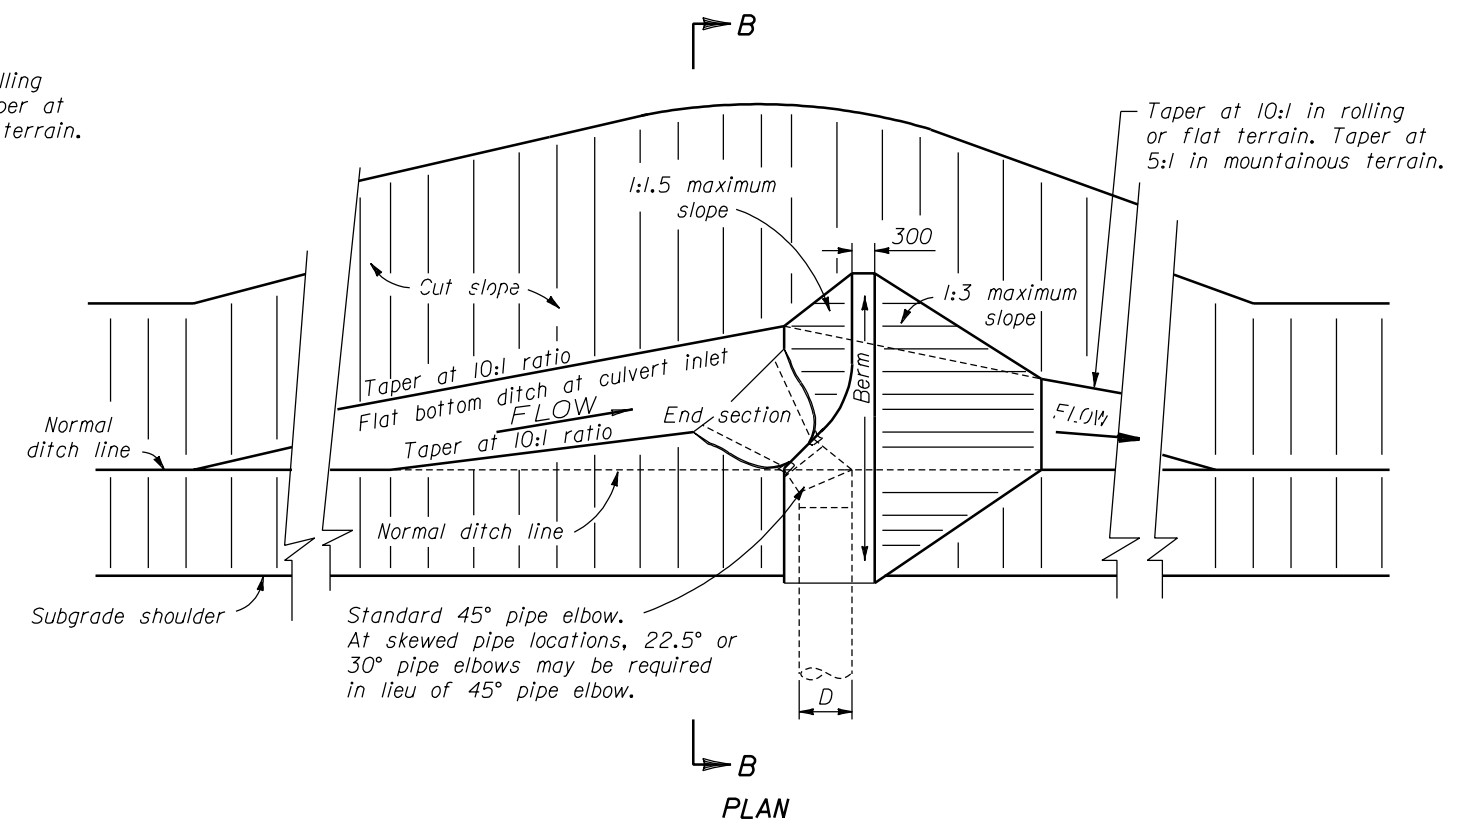


**NOTE:**  
1. Dimensions not labeled are in millimeters.  
2. D equals the diameter of all round pipe or the rise dimension of all pipe arch culverts.

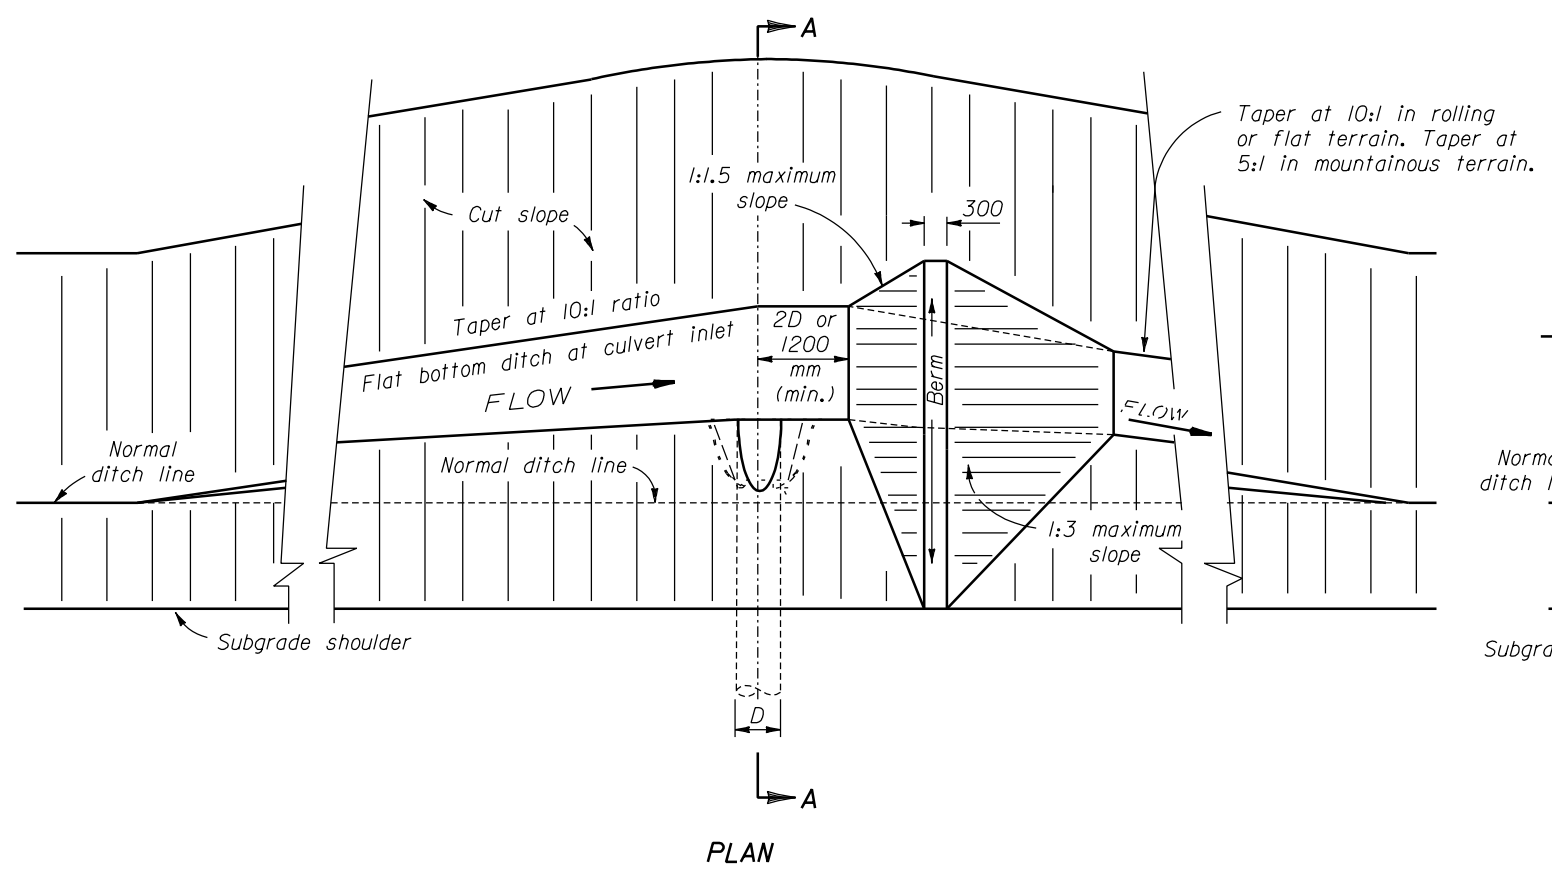

DITCH WIDENING	
PIPE SIZE (D)	WIDENING
450	1500
600	1800
750	2100

**SECTION B-B  
TYPE II**

NO SCALE

U.S. DEPARTMENT OF TRANSPORTATION FEDERAL HIGHWAY ADMINISTRATION FEDERAL LANDS HIGHWAY	
METRIC STANDARD	
PIPE CULVERT INLET TREATMENT IN CUT SLOPES	
STANDARD APPROVED FOR USE 3/1996	STANDARD M602-6
REVISED:	

17 NOV 2000 f:\standrow\metric\c\ms+60206.dgn