


Figure 1

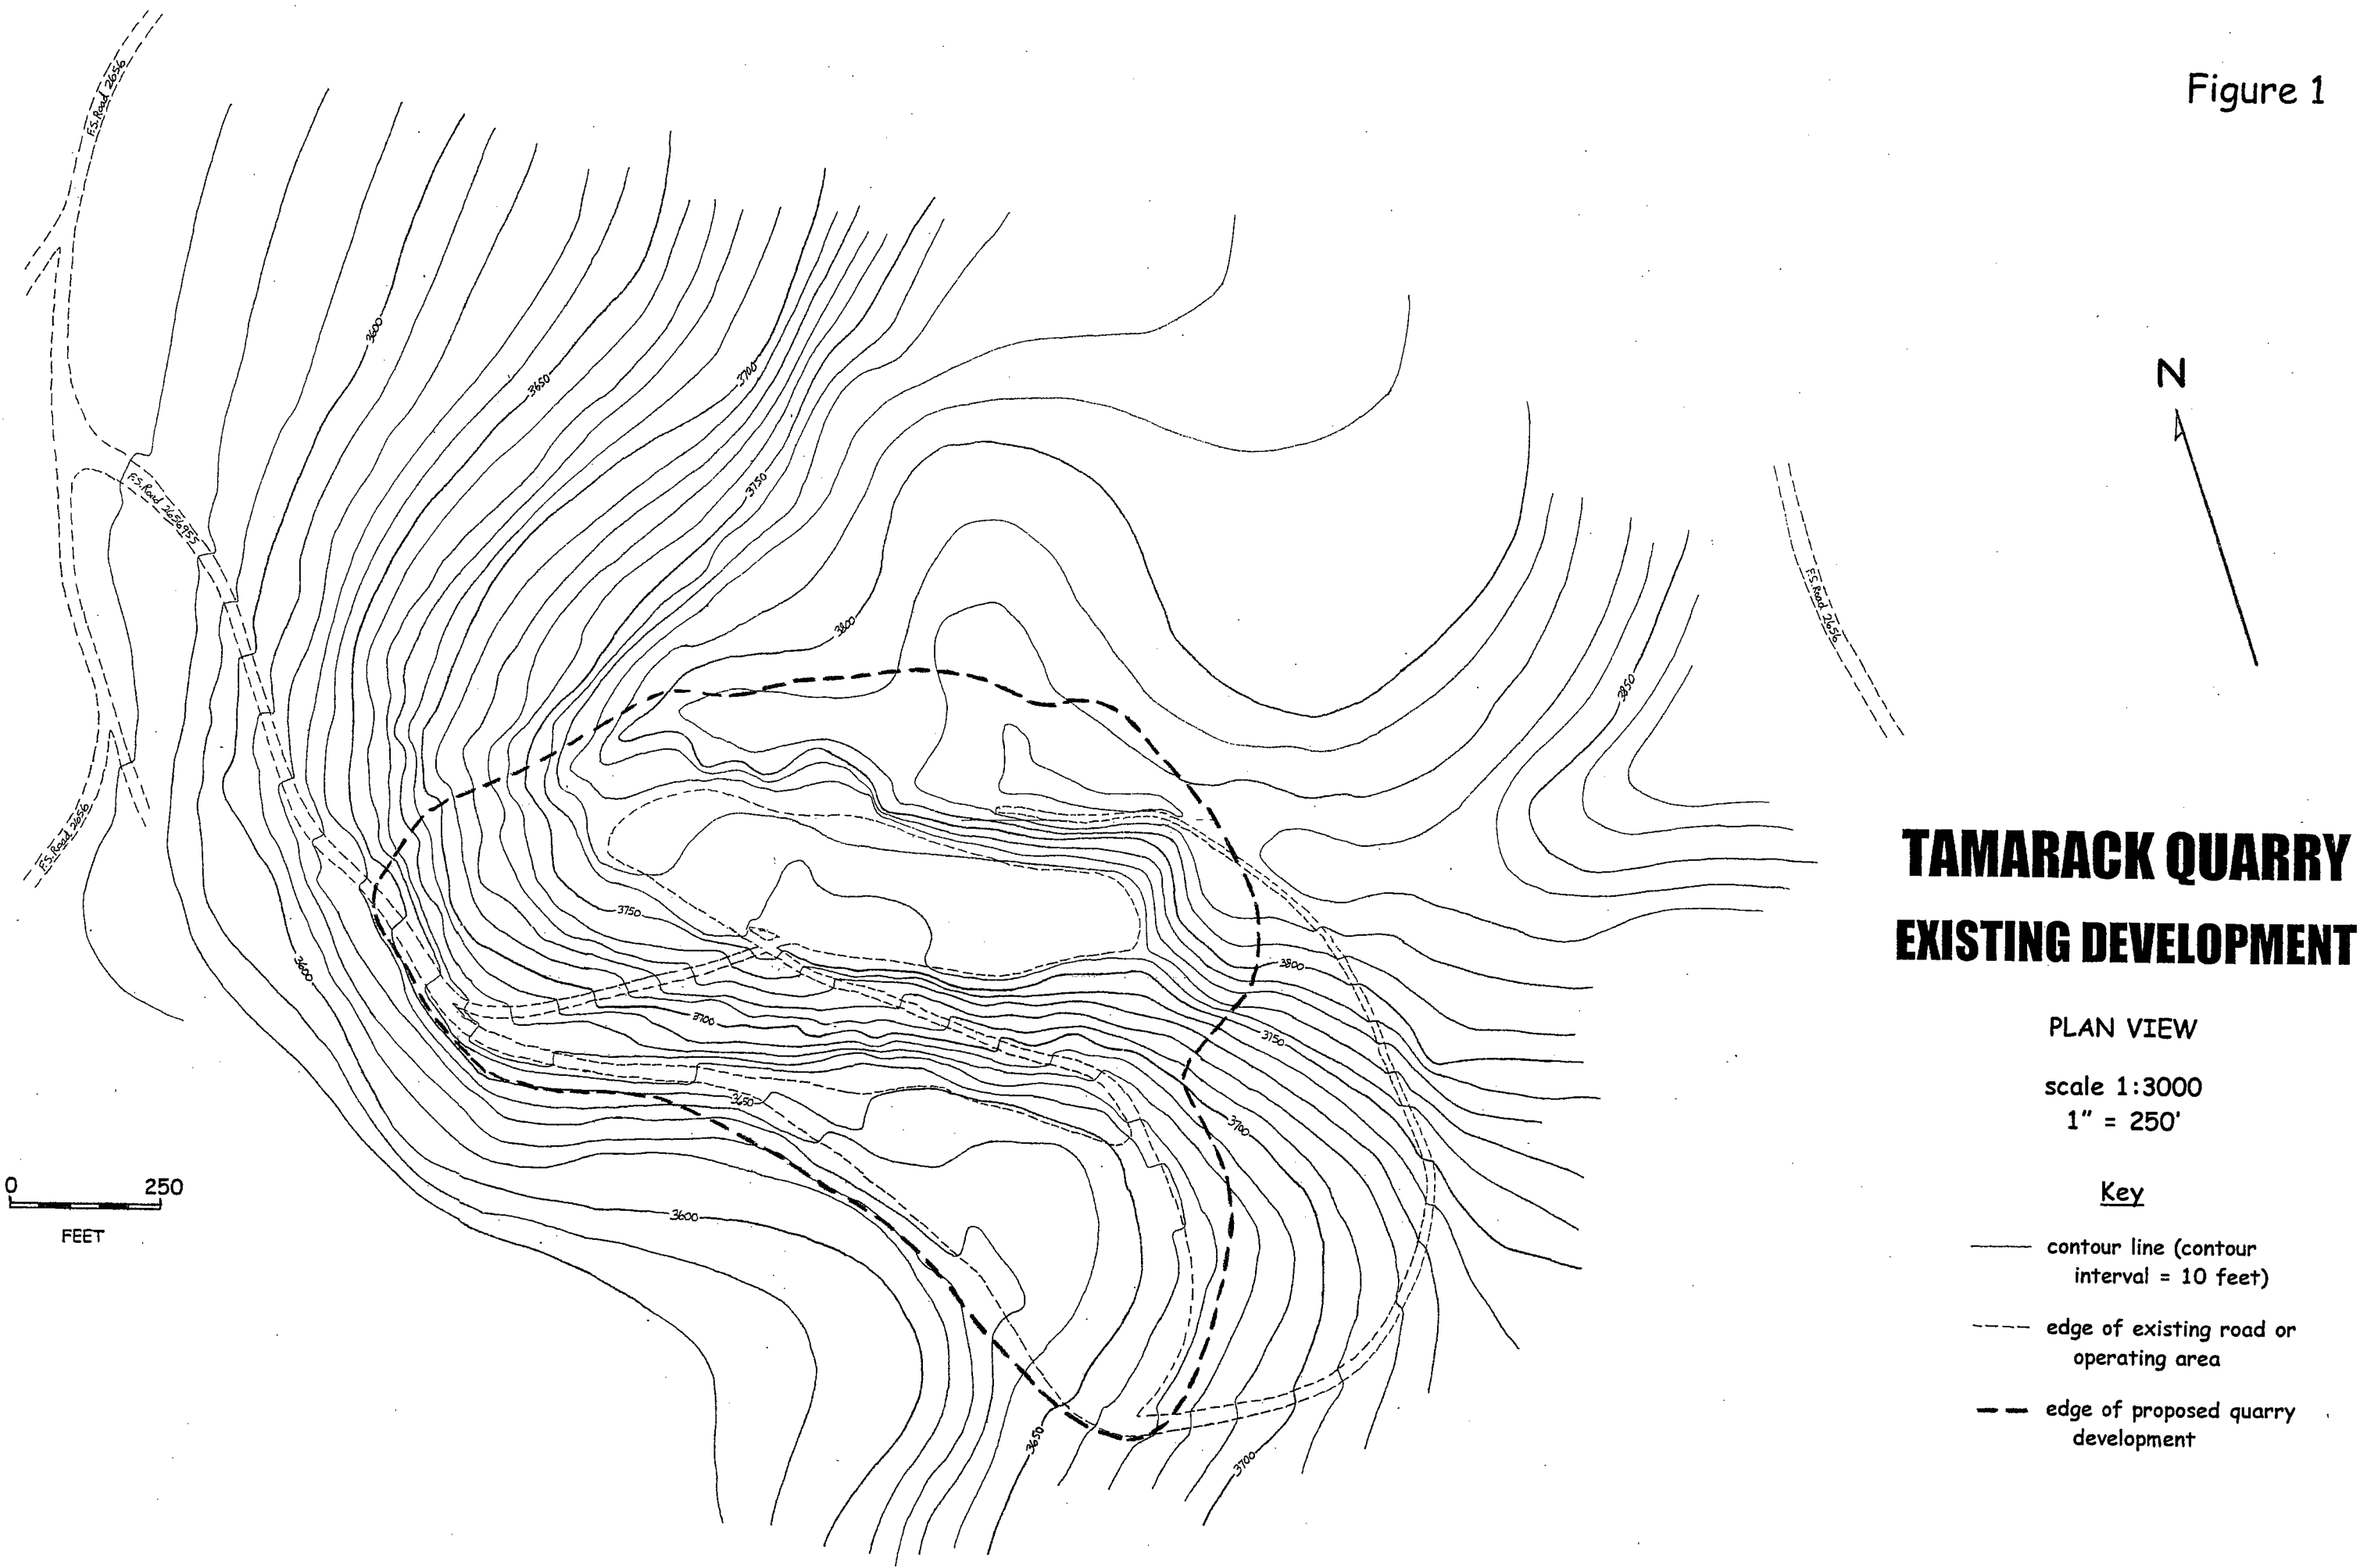

# TAMARACK QUARRY EXISTING DEVELOPMENT

PLAN VIEW

scale 1:3000

1" = 250'

### Key

- contour line (contour interval = 10 feet)
- - - edge of existing road or operating area
- - - edge of proposed quarry development

0 250  
FEET

Figure 2



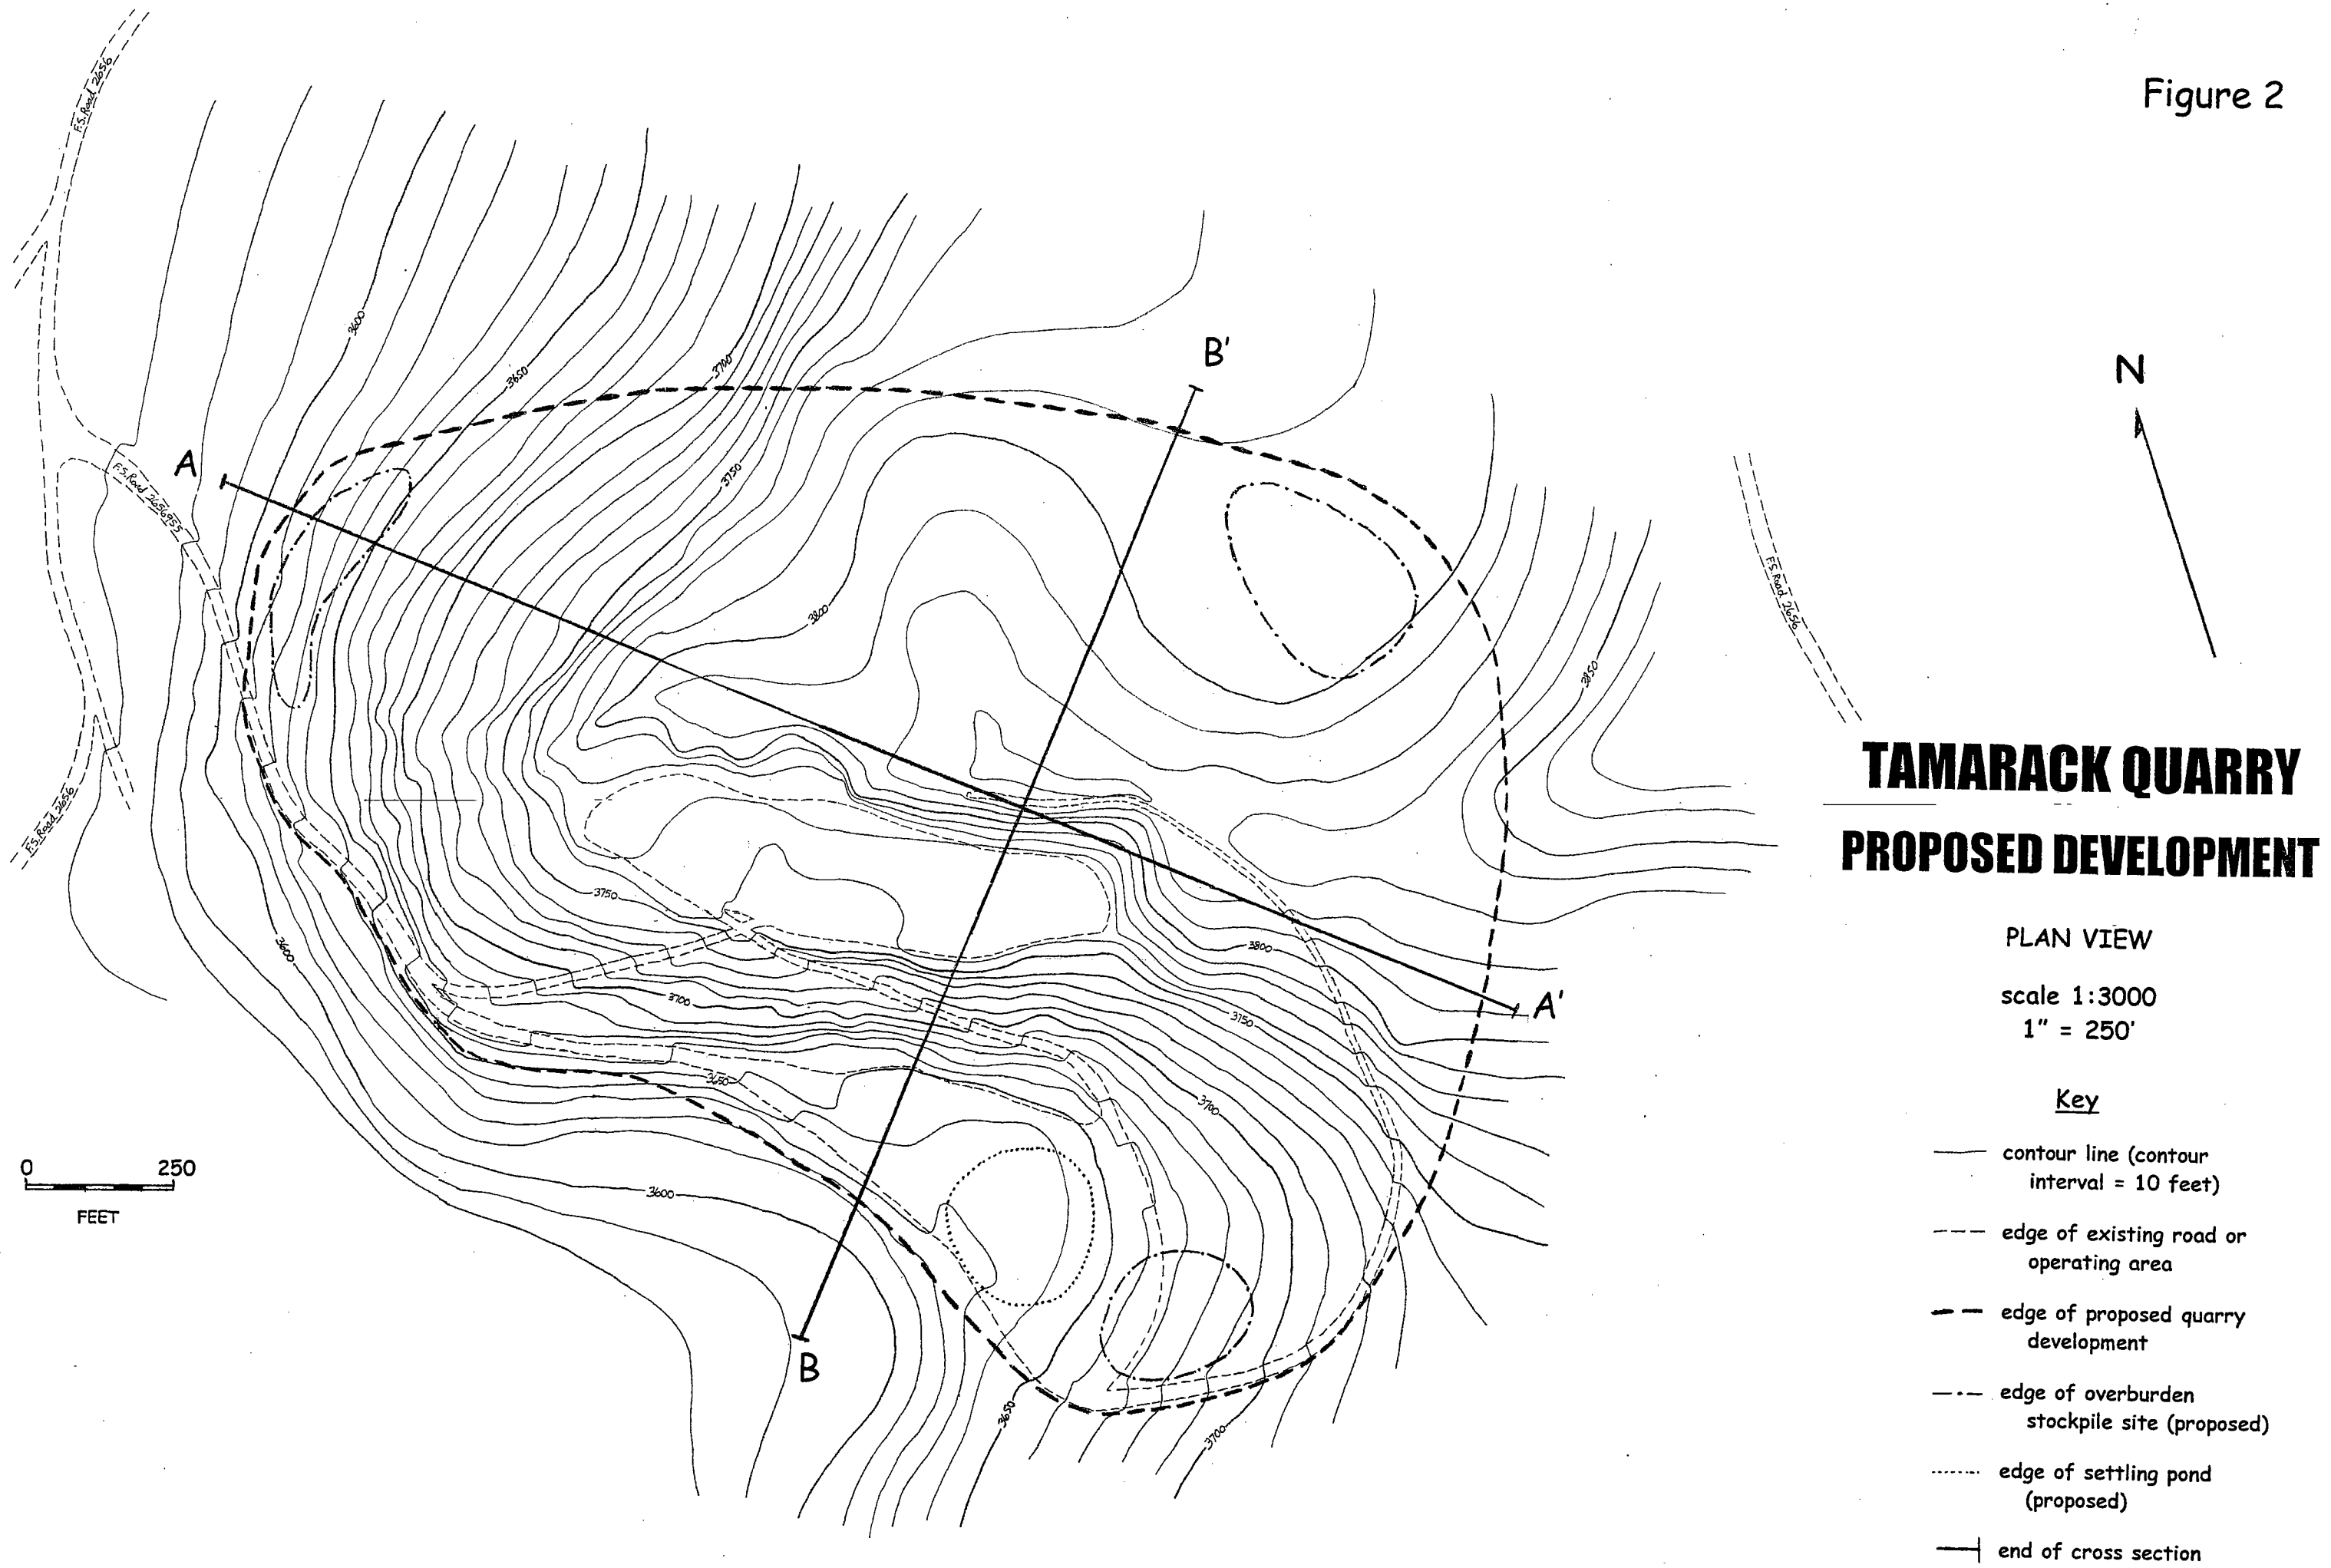


Figure 3

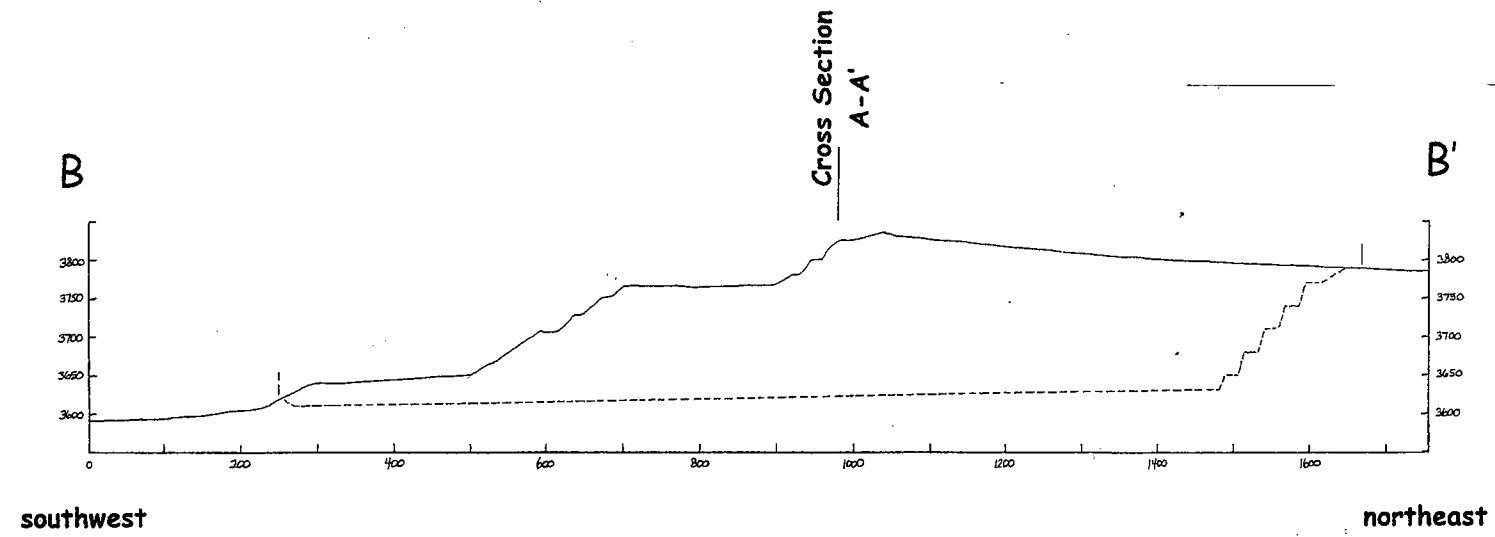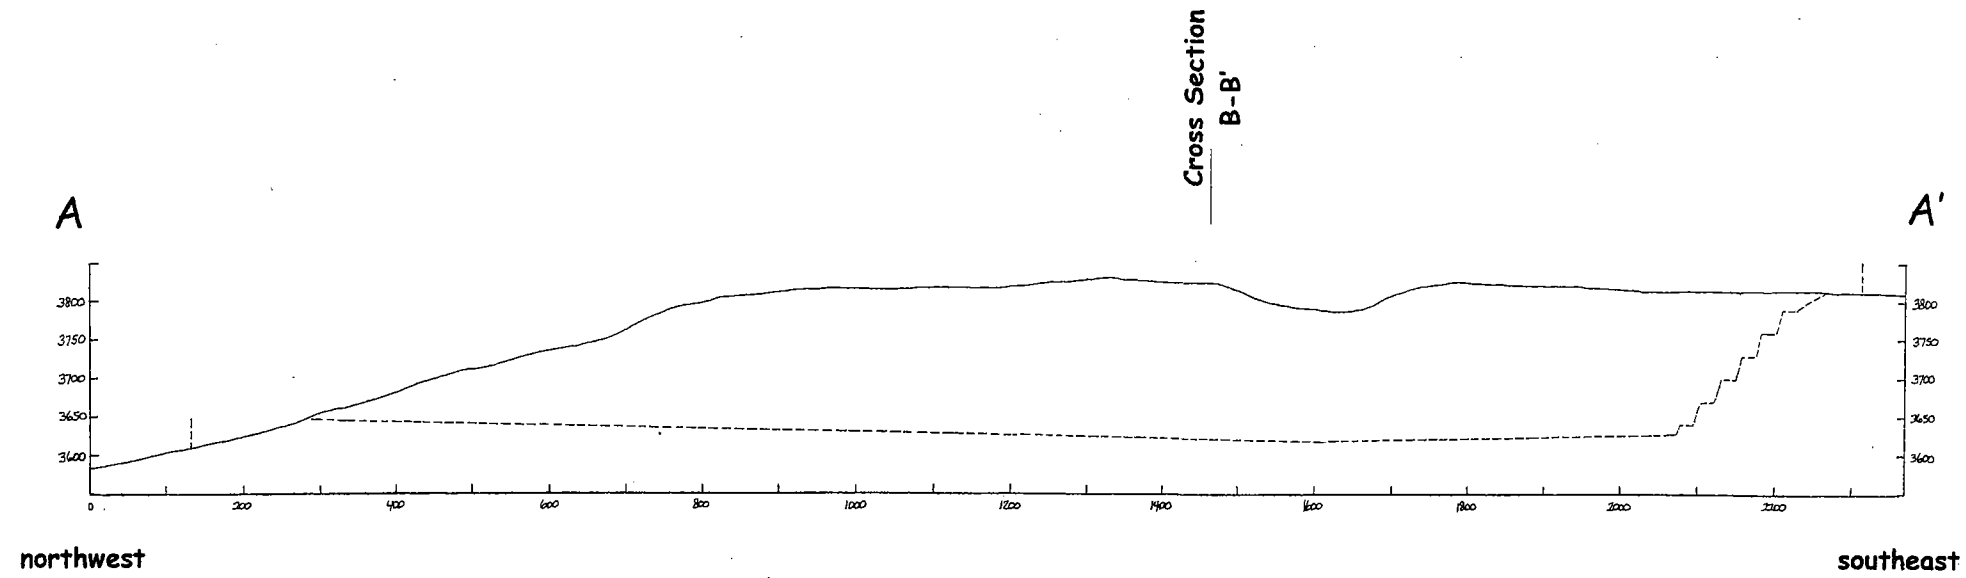

# TAMARACK QUARRY PROPOSED DEVELOPMENT

CROSS SECTION VIEW

scale 1:3000

1" = 250'

Key

- existing ground surface
- - - edge of proposed quarry development

Figure 4

