


Section 3


Relationship Diagrams

	PAGE
Standard Spaces	3-1
Standard and Special Approval Spaces	3-2
Infectious Disease Suite	3-3
Suggested Surgical Suite Layout	3-4
Relationship Matrix	3-5

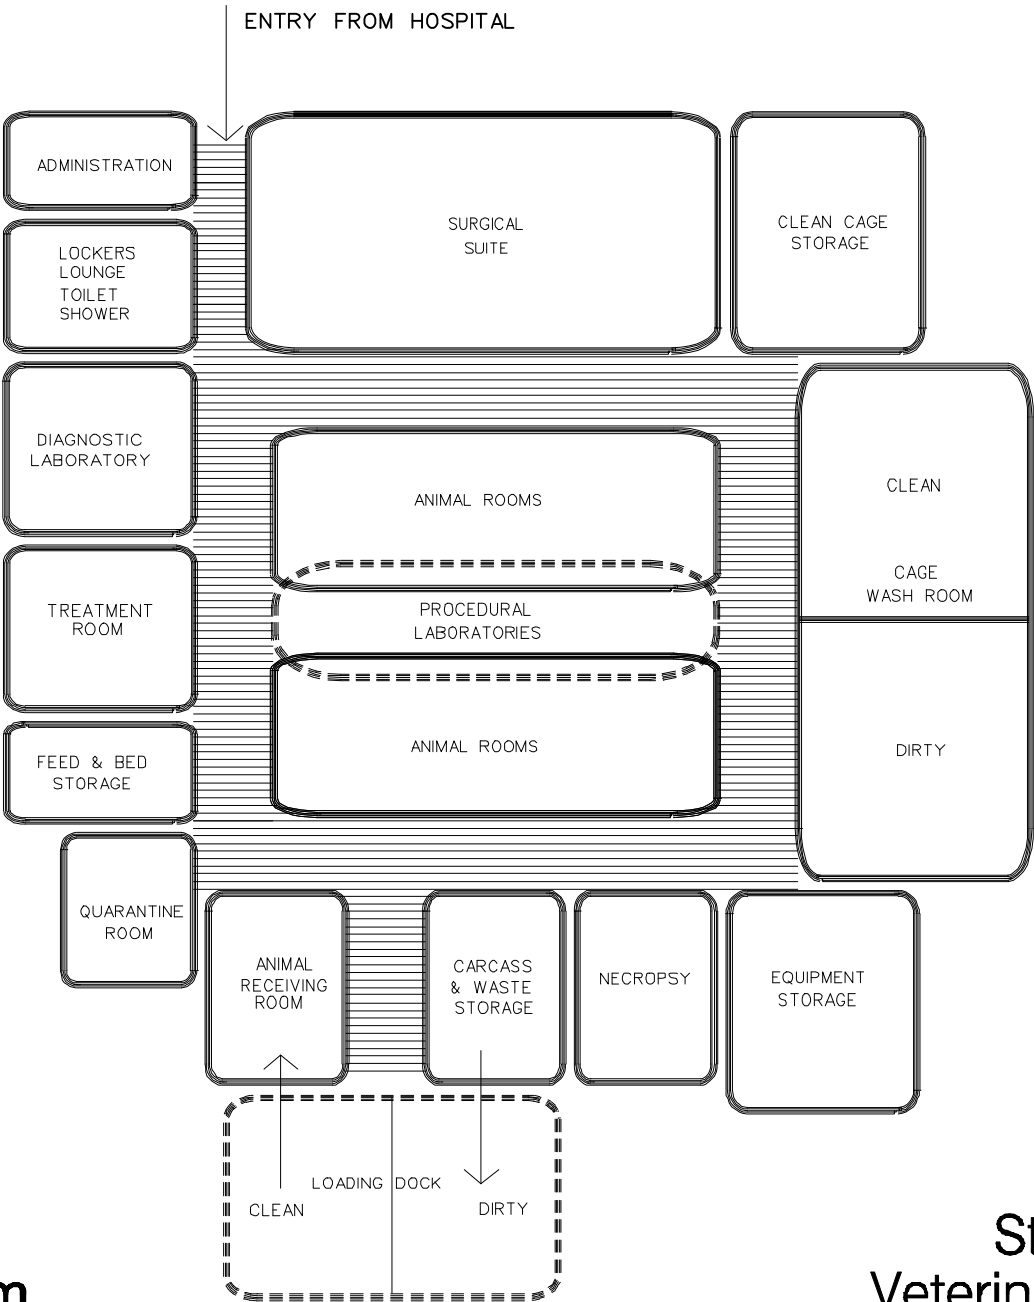


Relationship Diagram

Standard Spaces Veterinary Medical Unit

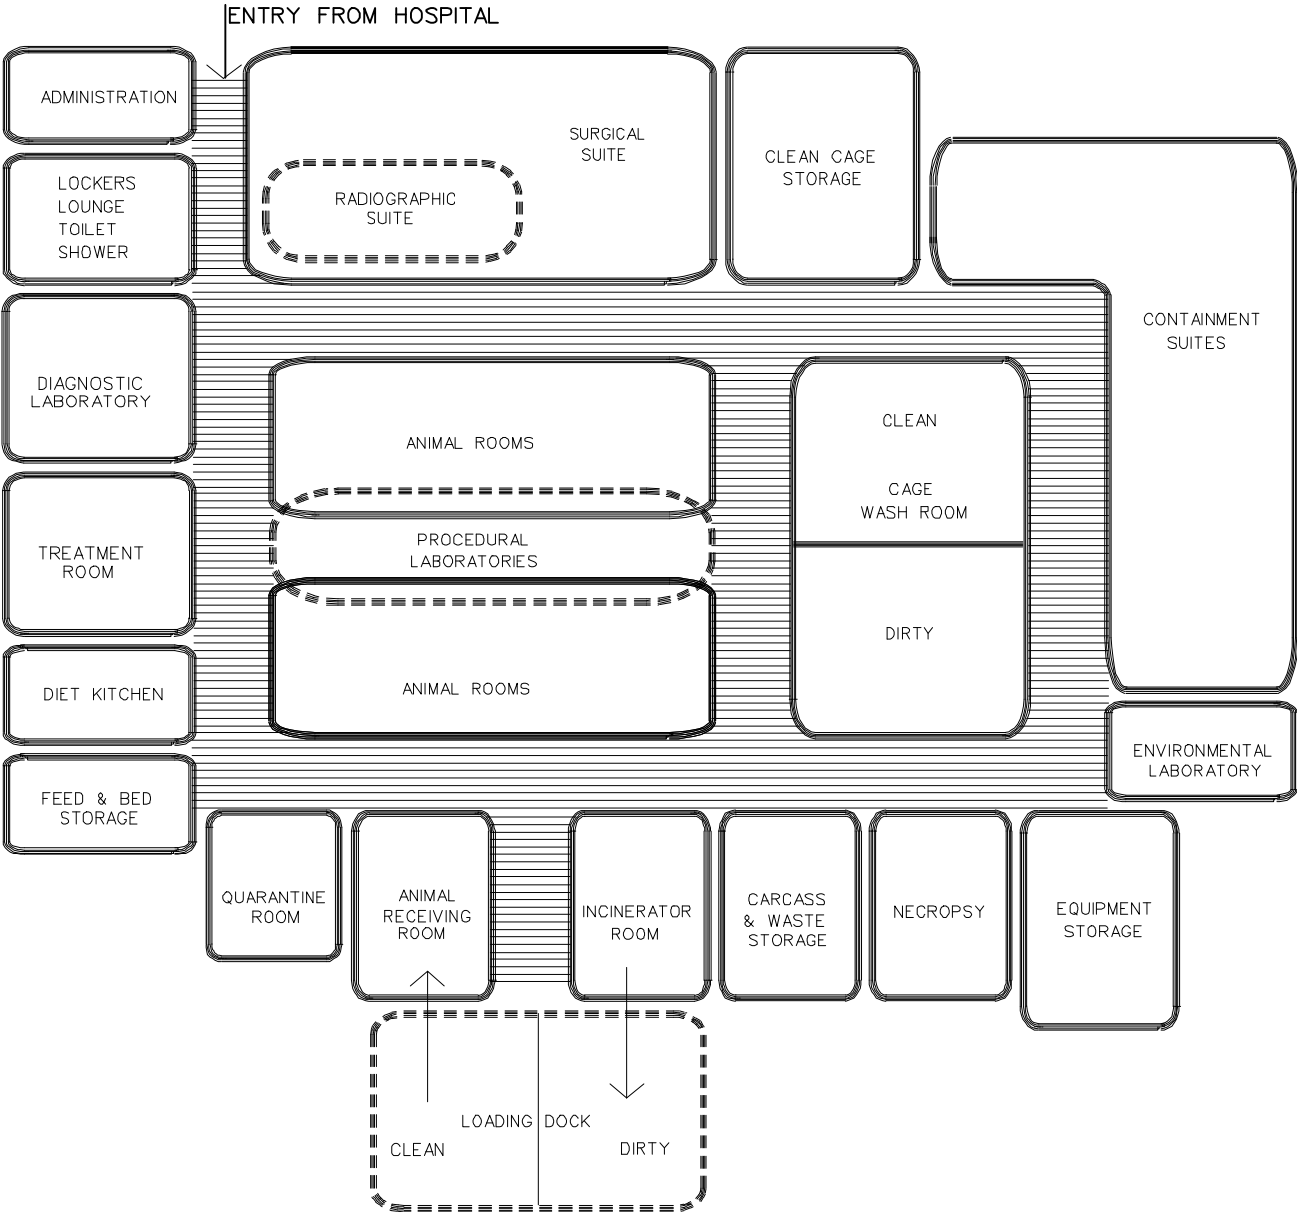

Relationship Diagram


Standard & Special Approval Spaces Veterinary Medical Unit

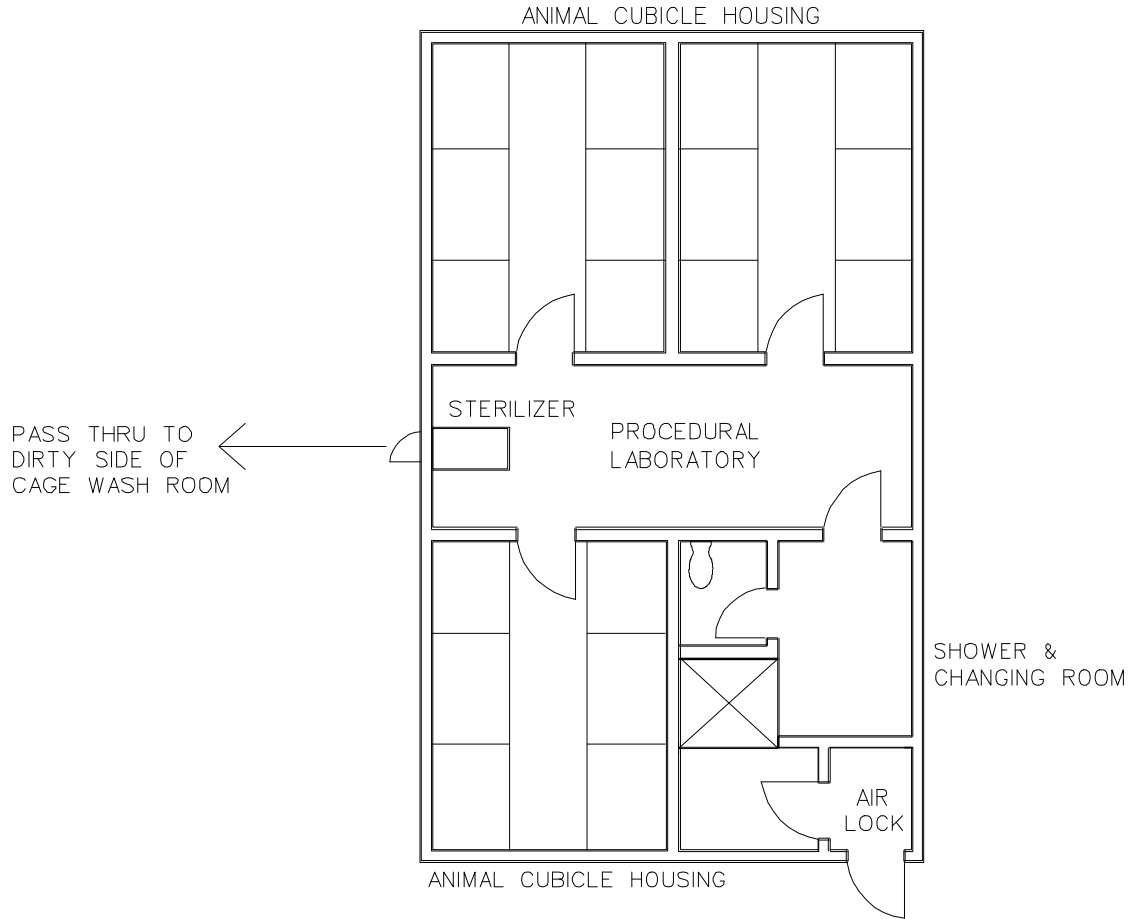

NOTE: DRAWING NOT TO SCALE

Relationship Diagram

Infectious Disease Suite Veterinary Medical Unit

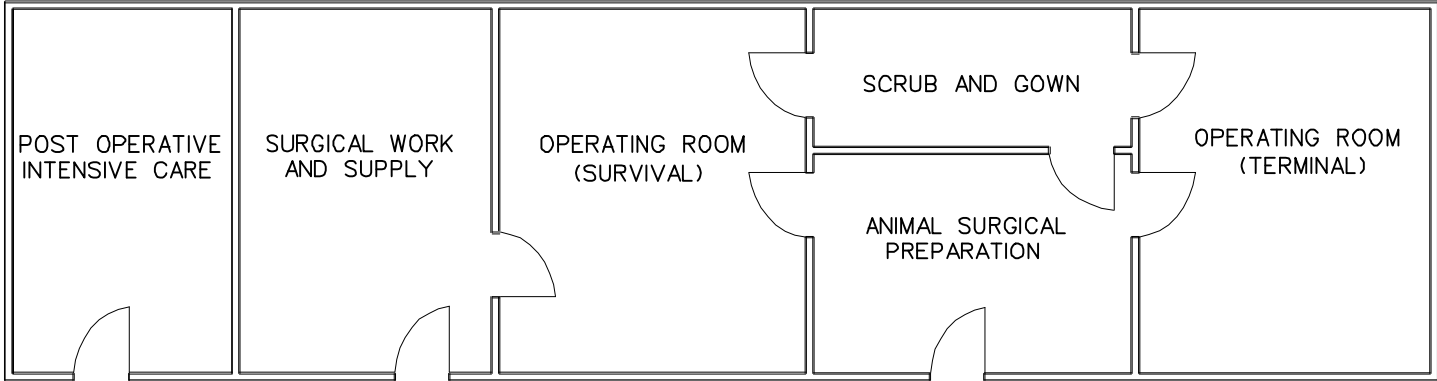

NOTE: DRAWING NOT TO SCALE

Relationship Diagram

Suggested Surgical Suite Layout Veterinary Medical Unit

Lounge	B	Admin	Lounge	Equipment Storage	Incinerator	Animal Receiving/Exam Rm	Diagnostic Laboratory	Animal Treatment Room	Quarantine Room	Animal Room (Large Animal Housing)	Animal Room (Small Animal Housing)	Procedural Laboratories	Dry Feed and Bedding Storage	Necropsy	Carcass and Waste Storage	Cage Wash Room	Clean Cage Storage Room	Diet Kitchen	Barrier Suite	Surgical Suite	Containment Suites
Equipment Storage	C	C																			
Incinerator Room	E	E	D																		
Animal Receiving and Examination Room	D	D	C	E																	
Diagnostic Laboratory	B	C	C	E	C																
Animal Treatment Room	C	C	C	E	C	B															
Quarantine Room	D	D	C	E	A	C	C														
Animal Room (Large Animal Housing)	E	D	C	E	D	D	B	D													
Animal Room (Small Animal Housing)	D	D	C	E	D	C	C	D	D												
Procedural Laboratories	C	C	C	E	D	C	C	D	A	A											
Dry Feed and Bedding Storage	C	C	C	E	C	C	C	D	B	B	C										
Necropsy	D	D	C	B	C	C	C	C	D	D	D	E									
Carcass and Waste Storage	E	E	C	A	D	E	E	D	E	E	E	E	B								
Cage Wash Room	E	E	C	D	D	E	D	D	B	B	D	B	D	C							
Clean Cage Storage Room	C	C	B	E	D	C	C	D	B	B	C	B	E	E	A						
Diet Kitchen	C	C	C	E	C	C	C	D	C	C	C	B	E	E	D	C					
Barrier Suite	D	D	C	E	D	C	C	D	D	D	C	C	E	E	C	C					
Surgical Suite	C	C	C	E	E	C	C	E	B	C	C	D	E	E	E	C	C				
Containment Suites	D	D	C	E	D	C	D	D	D	D	C	D	D	E	A	C	D	D	D	D	
Loading Dock	E	E	C	B	A	E	D	B	E	E	E	B	C	B	C	D	C	E	E	E	

LEGEND
 A - close proximity essential
 B - close proximity desirable
 C - no spatial relationship
 D - separation desirable
 E - separation high priority

Relationship Matrix