



REG	STATE	PROJECT	SHEET NO.	TOTAL SHEETS
NC	DC/VA	GWMP EA	1	10

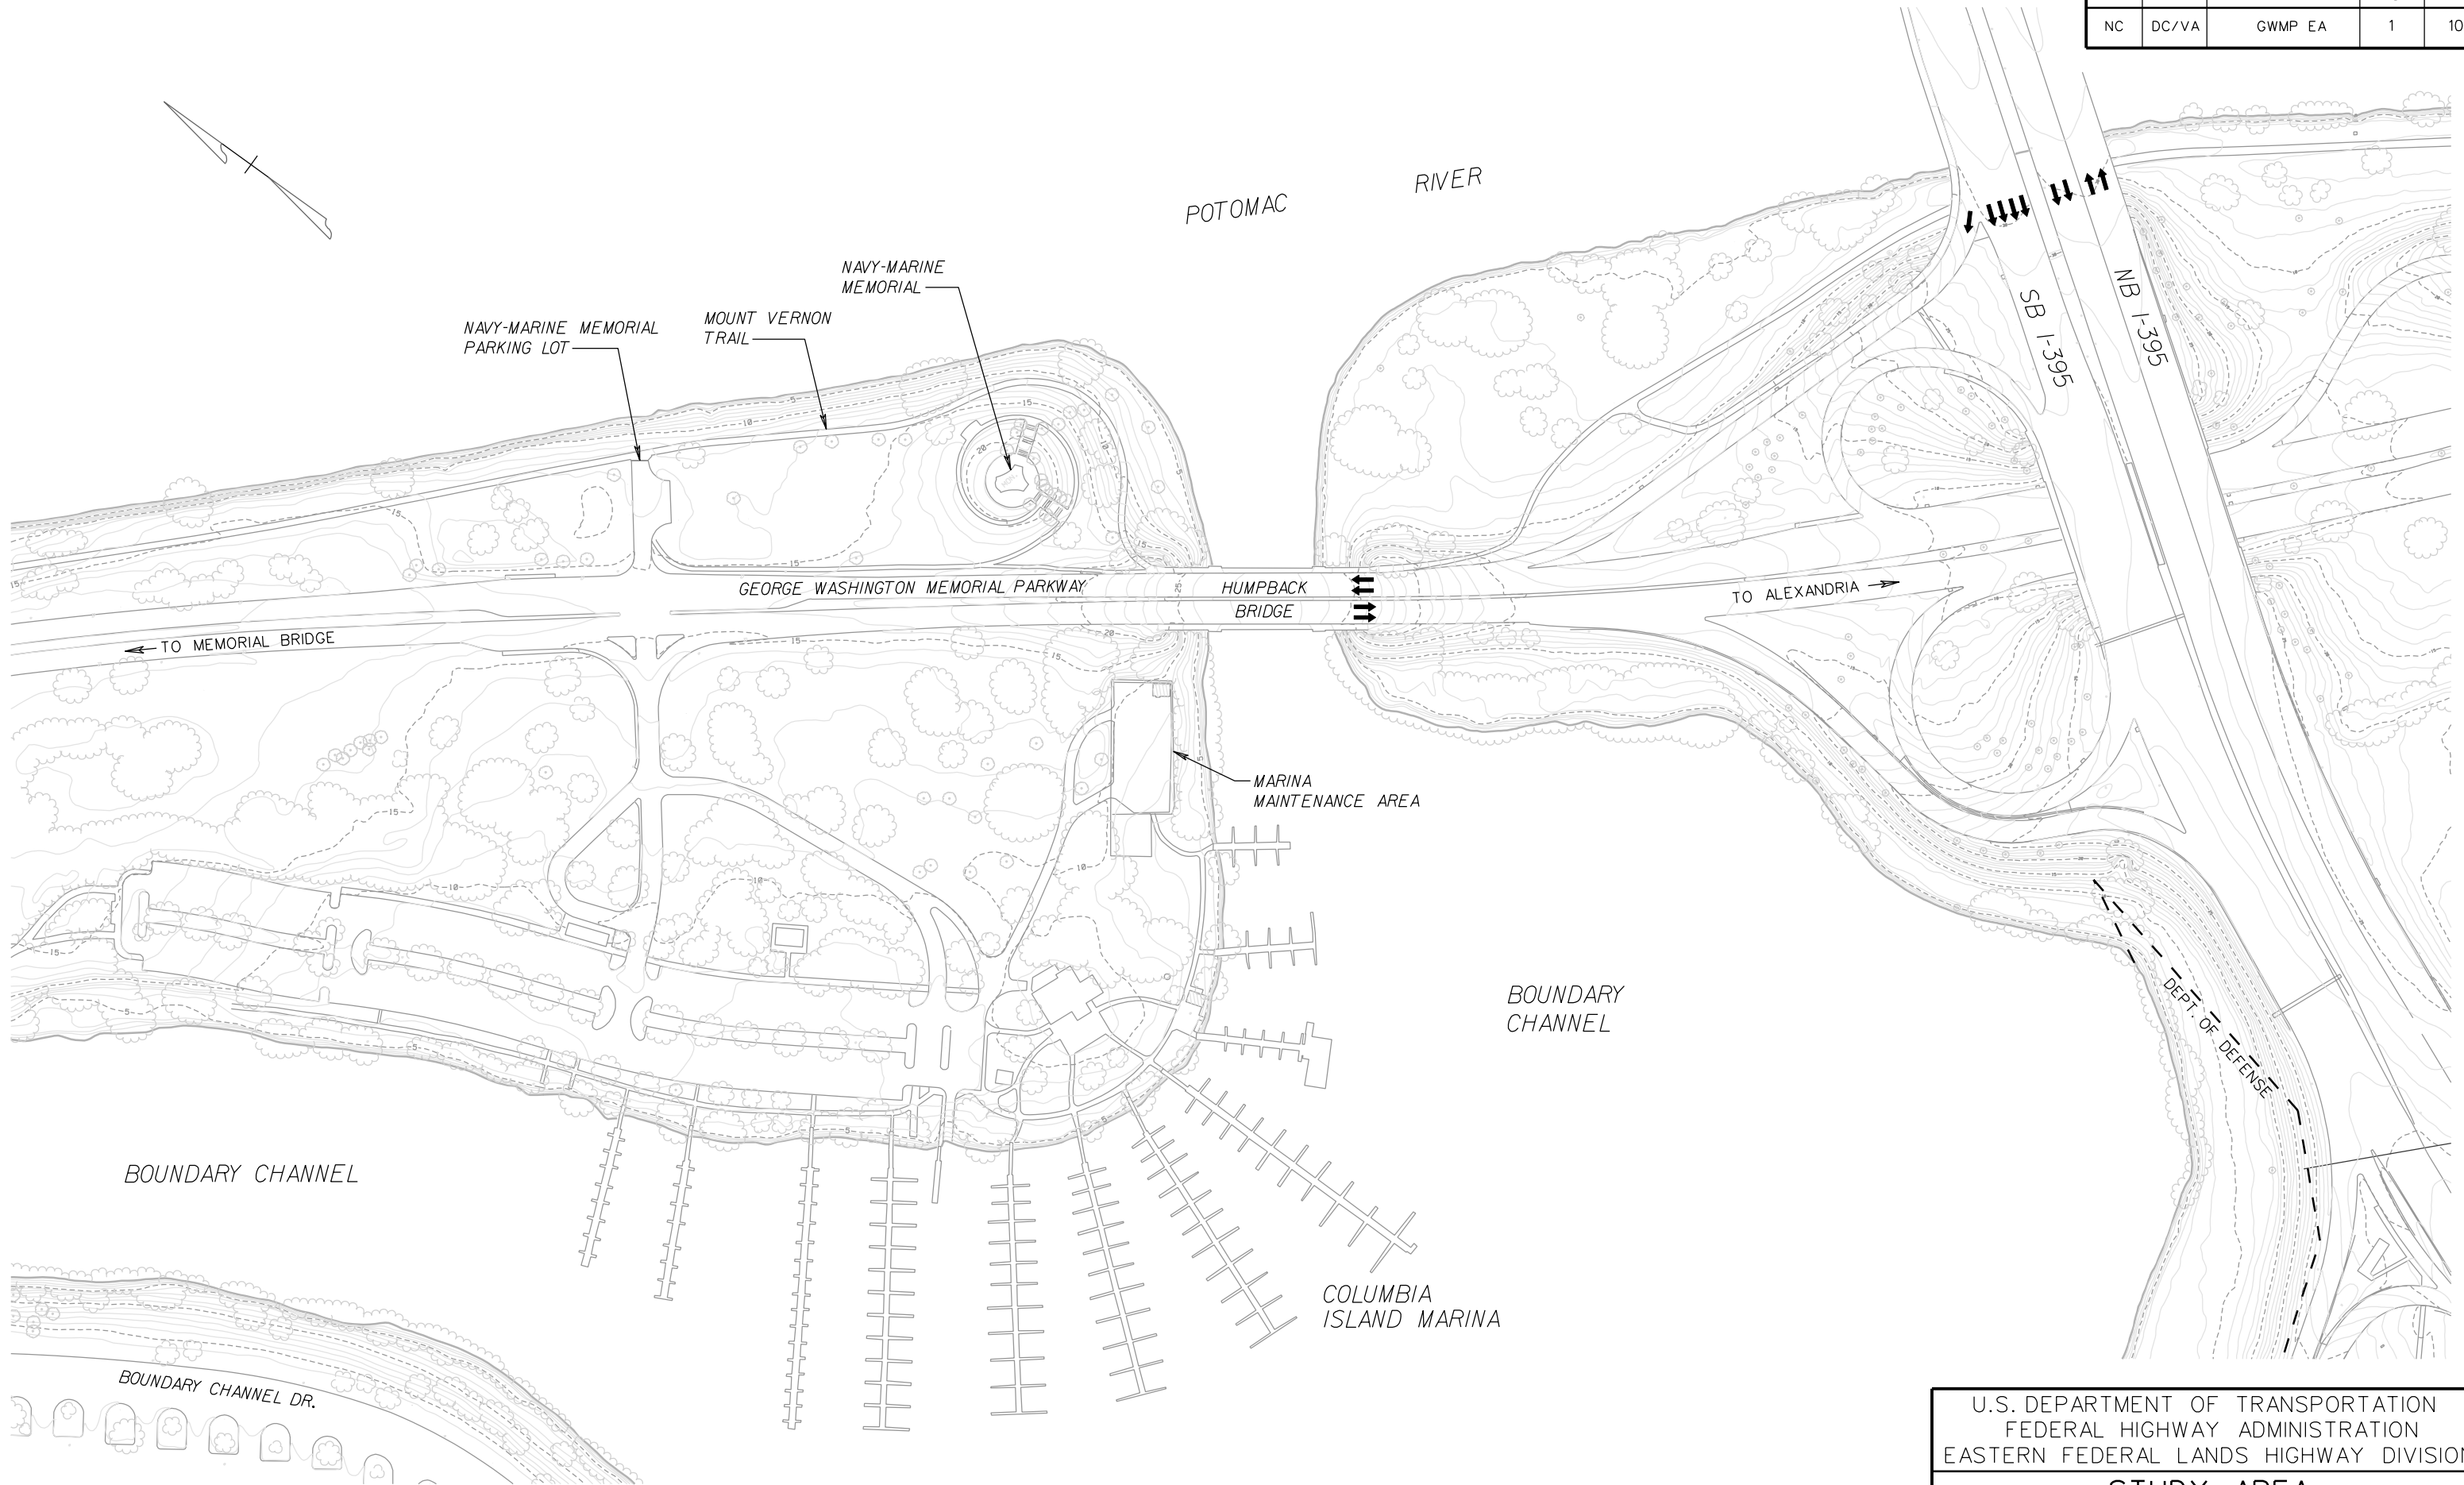

**EXISTING CONDITIONS PLAN**  
SCALE: 1"=200'

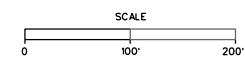

U.S. DEPARTMENT OF TRANSPORTATION FEDERAL HIGHWAY ADMINISTRATION EASTERN FEDERAL LANDS HIGHWAY DIVISION	
<b>STUDY AREA</b> <b>EXISTING CONDITIONS PLAN</b> GEORGE WASHINGTON MEMORIAL PARKWAY SAFETY IMPROVEMENTS EA	
DATE: MARCH 2002	SHT <u>1</u> OF <u>10</u>