

JOINT  
PUBLIC NOTICE

CHARLESTON DISTRICT, CORPS OF ENGINEERS  
69A Hagood Avenue  
Charleston, South Carolina 29403-5107  
and

THE S.C. DEPARTMENT OF HEALTH AND ENVIRONMENTAL CONTROL  
Office of Environmental Quality Control  
Water Quality Certification and Wetlands Programs Section  
2600 Bull Street  
Columbia, South Carolina 29201

REGULATORY DIVISION

Refer to: P/N #SAC 2006-3656-6I

5 January 2007

Pursuant to Sections 401 and 404 of the Clean Water Act (33 U.S.C. 1341), an application has been submitted to the Department of the Army and the South Carolina Department of Health and Environmental Control by

**Greenwood County Government**  
**Larry Smith**  
**528 Monument Street, Room B-03**  
**Greenwood, South Carolina 29646**

for a permit to construct a public boat launching facility in

**LAKE GREENWOOD**

At a location near Riverfork Road, Laurens County, South Carolina (Latitude 34.32883°, Longitude -82.08510°)

In order to give all interested parties an opportunity to express their views

**NOTICE**

is hereby given that written statements regarding the proposed work will be received by both of the above mentioned offices until

**12 O'CLOCK NOON, MONDAY, FEBRUARY 5, 2007**

from those interested in the activity and whose interests may be affected by the proposed work.

The proposed work consists of constructing a boat ramp and access dock. In detail, the applicant proposes constructing a 147' X 28' launch ramp with a 100' X 8' aluminum floating dock. The project will require that 0.5 cubic yards of rip-rap per foot of shoreline along a 470' section of scarp as well as 325 cubic yards of rock fill for the boat ramp and floating dock.

**NOTE: Plans depicting the work described in this notice are available and will be provided, upon receipt of a written request, to anyone that is interested in obtaining a copy of the plans for the specific project. The request must identify the project of interest by public notice number and a self-addressed stamped envelope must also be provided for mailing the drawings to you. Your request for drawings should be addressed to the**

**U.S. Army Corps of Engineers  
ATTN: REGULATORY DIVISION  
69A Hagood Avenue  
Charleston, South Carolina 29403-5107**

The work shown on this application must be determined consistent with applicable provisions of the South Carolina Construction in Navigable Waters Permit Program. The applicant is hereby advised that supplemental information may be required by the State to facilitate the review. Persons wishing to comment or object to State navigable waters permit must submit all comments in writing to the S.C. Department of Health and Environmental Control at the above address within thirty (30) days of the date of this notice.

Preliminary review of the scope of work sought by this application indicates that State and Federal permits should be processed concurrently. If the Federal permit is issued in advance of the State's a special provision will be included in the Federal permit expressing the endorsement of the District Engineer to any revisions or conditions subsequently imposed by the State permit.

This notice initiates the Essential Fish Habitat (EFH) consultation requirements of the Magnuson-Stevens Fishery Conservation and Management Act. Implementation of the proposed project would impact 0.11 acre of freshwater lake located well inland of estuarine substrates and emergent wetlands utilized by various life stages of species comprising the red drum, shrimp, and snapper-grouper management complexes. Our initial determination is that the proposed action would not have a substantial individual or cumulative adverse impact on EFH or fisheries managed by the South Atlantic Fishery Management Council and the National Marine Fisheries Service (NMFS). Our final determination relative to project impacts and the need for mitigation measures is subject to review by and coordination with the NMFS.

The District Engineer has consulted the most recently available information and has made no determination of effect on any Federally endangered, threatened, or proposed species. This public notice serves as a request to the U.S. Fish and Wildlife Service and the National Marine Fisheries Service for any additional information they may have on whether any Federally listed or proposed to be listed endangered or threatened species and/or designated or proposed critical habitat may be present in the area which would be affected by the activity, pursuant to Section 7(c) of the Endangered Species Act of 1973 (as amended).

Pursuant to Section 106 of the National Historic Preservation Act (NHPA), this public notice also constitutes a request to Indian Tribes to notify the District Engineer of any historic properties of religious and cultural significance to them that may be affected by the proposed undertaking.

In accordance with the NHPA, the District Engineer has also consulted the latest published version of the National Register of Historic Places for the presence or absence of registered properties, or properties listed as being eligible for inclusion therein, and this worksite is not included as a registered property or property listed as being eligible for inclusion in the Register. To insure that other cultural resources that the District Engineer is not aware of are not overlooked, this public notice also serves as a request to the State Historic Preservation Office to provide any information it may have with regard to historic and cultural resources.


Any person may request, in writing, within the comment period specified in this notice, that a public hearing be held to consider this application. Requests for a public hearing shall state, with particularity, the reasons for holding a public hearing.

The decision whether to issue a permit will be based on an evaluation of the probable impact including cumulative impacts of the activity on the public interest. That decision will reflect the national concern for both protection and utilization of important resources. The benefit which reasonably may be expected to accrue from the project must be balanced against its reasonably foreseeable detriments. All factors which may be relevant to the project will be considered including the cumulative effects thereof; among those are conservation, economics, aesthetics, general environmental concerns, wetlands, historic properties, fish and wildlife values, flood hazards, flood plain values, land use, navigation, shoreline erosion and accretion, recreation, water supply and conservation, water quality, energy needs, safety, food and fiber production and, in general, the needs and welfare of the people. A permit will be granted unless the District Engineer determines that it would be contrary to the public interest. In cases of conflicting property rights, the Corps of Engineers cannot undertake to adjudicate rival claims.

The Corps of Engineers is soliciting comments from the public; Federal, state, and local agencies and officials; Indian Tribes; and other interested parties in order to consider and evaluate the impacts of this activity. Any comments received will be considered by the Corps of Engineers to determine whether to issue, modify, condition or deny a permit for this project. To make this decision, comments are used to assess impacts on endangered species, historic properties, water quality, general environmental effects, and the other public interest factors listed above. Comments are used in the preparation of an Environmental Assessment and/or an Environmental Impact Statement pursuant to the National Environmental Policy Act. Comments are also used to determine the need for a public hearing and to determine the overall public interest of the activity.

If there are any questions concerning this public notice, please contact Chip Ridgeway at 803-253-3906.



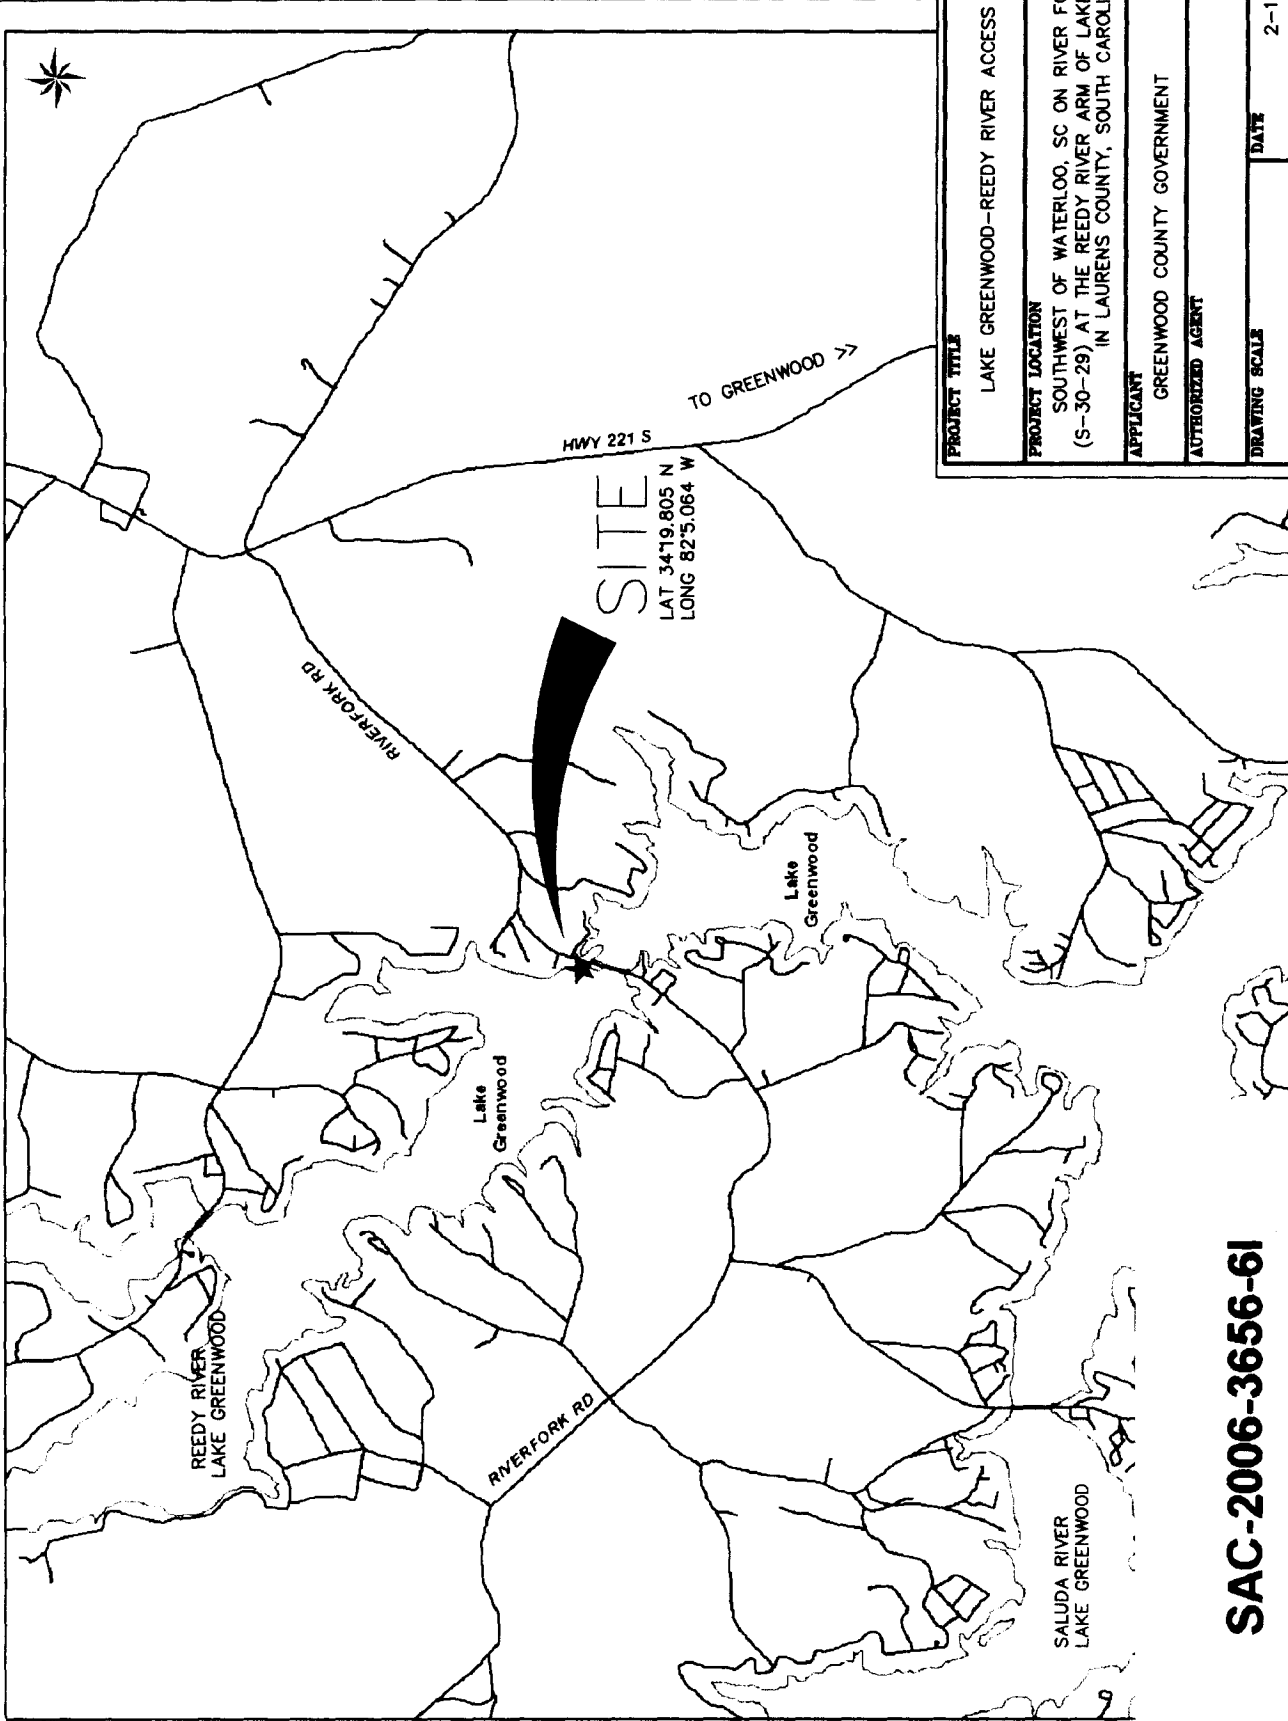


<b>PROJECT TITLE</b>	
LAKE GREENWOOD-REEDY RIVER ACCESS	
<b>PROJECT LOCATION</b>	
SOUTHWEST OF WATERLOO, SC ON RIVER FORK ROAD (S-30-29) AT THE REEDY RIVER ARM OF LAKE GREENWOOD IN LAURENS COUNTY, SOUTH CAROLINA	
<b>APPLICANT</b>	
GREENWOOD COUNTY GOVERNMENT	
<b>AUTHORIZED AGENT</b>	
<b>DRAWING SCALE</b>	<b>DATE</b>
	2-15-06
<b>APPLICATION #</b>	<b>SHEET</b>
	2 of 8

**SAC-2006-3656-6I**



# SAC-2006-3656-6I

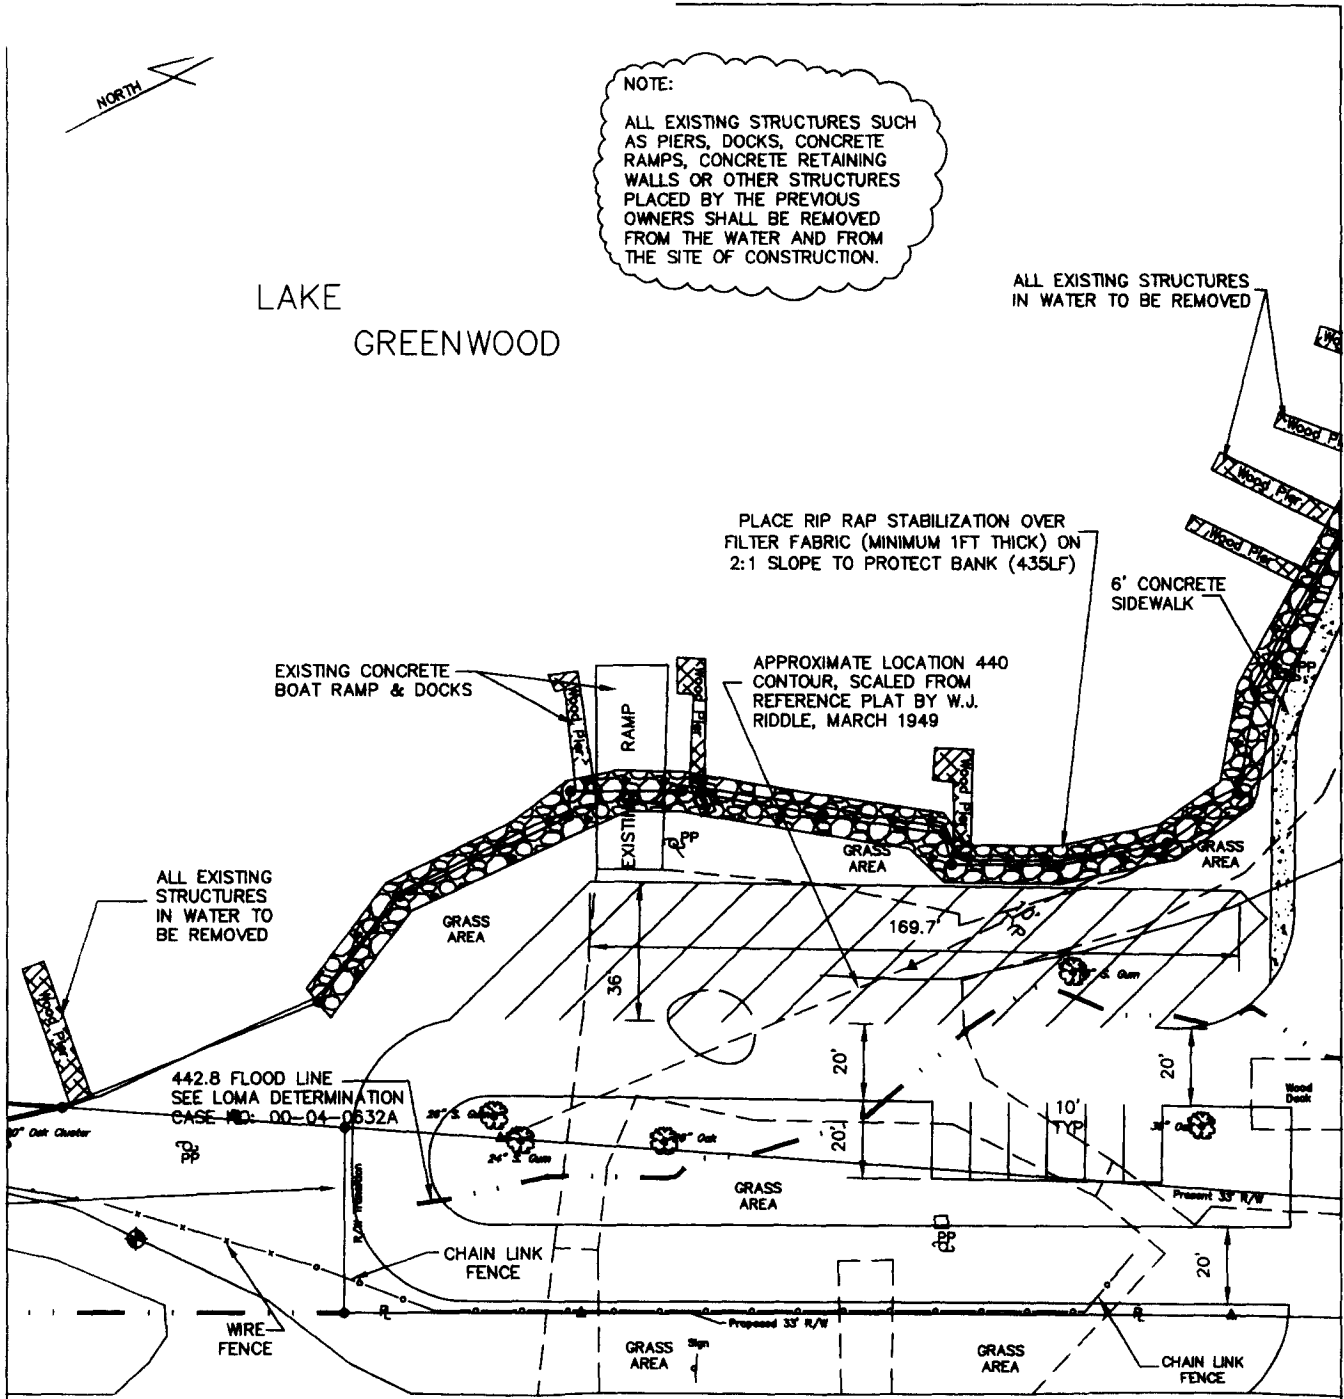

NOTE:  
 ALL EXISTING STRUCTURES SUCH AS PIERS, DOCKS, CONCRETE RAMPS, CONCRETE RETAINING WALLS OR OTHER STRUCTURES PLACED BY THE PREVIOUS OWNERS SHALL BE REMOVED FROM THE WATER AND FROM THE SITE OF CONSTRUCTION.

## LAKE GREENWOOD

ALL EXISTING STRUCTURES IN WATER TO BE REMOVED

PLACE RIP RAP STABILIZATION OVER FILTER FABRIC (MINIMUM 1FT THICK) ON 2:1 SLOPE TO PROTECT BANK (435LF)

EXISTING CONCRETE BOAT RAMP & DOCKS

APPROXIMATE LOCATION 440 CONTOUR, SCALED FROM REFERENCE PLAT BY W.J. RIDDLE, MARCH 1949

ALL EXISTING STRUCTURES IN WATER TO BE REMOVED

442.8 FLOOD LINE SEE LOMA DETERMINATION CASE NO. 00-04-0632A

CHAIN LINK FENCE

WIRE FENCE

RIVERFORK ROAD ( S-30-29 )

- \*APPROXIMATELY 325 CUBIC YARDS OF ROCK FILL WILL BE PLACED BELOW THE FULL POOL ELEVATION OF 439FT.
- \*THERE WILL BE APPROXIMATELY 39 CUBIC YARDS OF CONCRETE PLACED BELOW THE FULL POOL ELEVATION OF 439FT.
- \*STANDARD SILT FENCING WILL BE USED TO PREVENT SILT LAIDEN STORM WATERS FROM ENTERING THE ADJACENT WATER BODY & ADJOINING LANDS.
- \*APPROXIMATELY 217 CUBIC YARDS OF RIP RAP STABILIZATION WILL BE PLACED BELOW THE FULL POOL ELEVATION OF 439FT, A MINIMUM 1FT THICK ON A 2:1 SLOPE TO STABILIZE THE EXISTING BANK.


<b>PROJECT TITLE</b>	
LAKE GREENWOOD - REEDY RIVER ACCESS	
<b>PROJECT LOCATION</b>	
SOUTHWEST OF WATERLOO, SC ON RIVER FORK ROAD (S-30-29) AT LAKE GREENWOOD IN LAURENS COUNTY, SOUTH CAROLINA	
<b>APPLICANT</b>	
GREENWOOD COUNTY GOVERNMENT	
<b>AUTHORIZED AGENT</b>	
<b>DRAWING SCALE</b>	<b>DATE</b>
1"=50'	2-15-06
<b>APPLICATION #</b>	<b>SHEET</b>
	4 of 8

REVISION	DATE





# SAC-2006-3656-6I

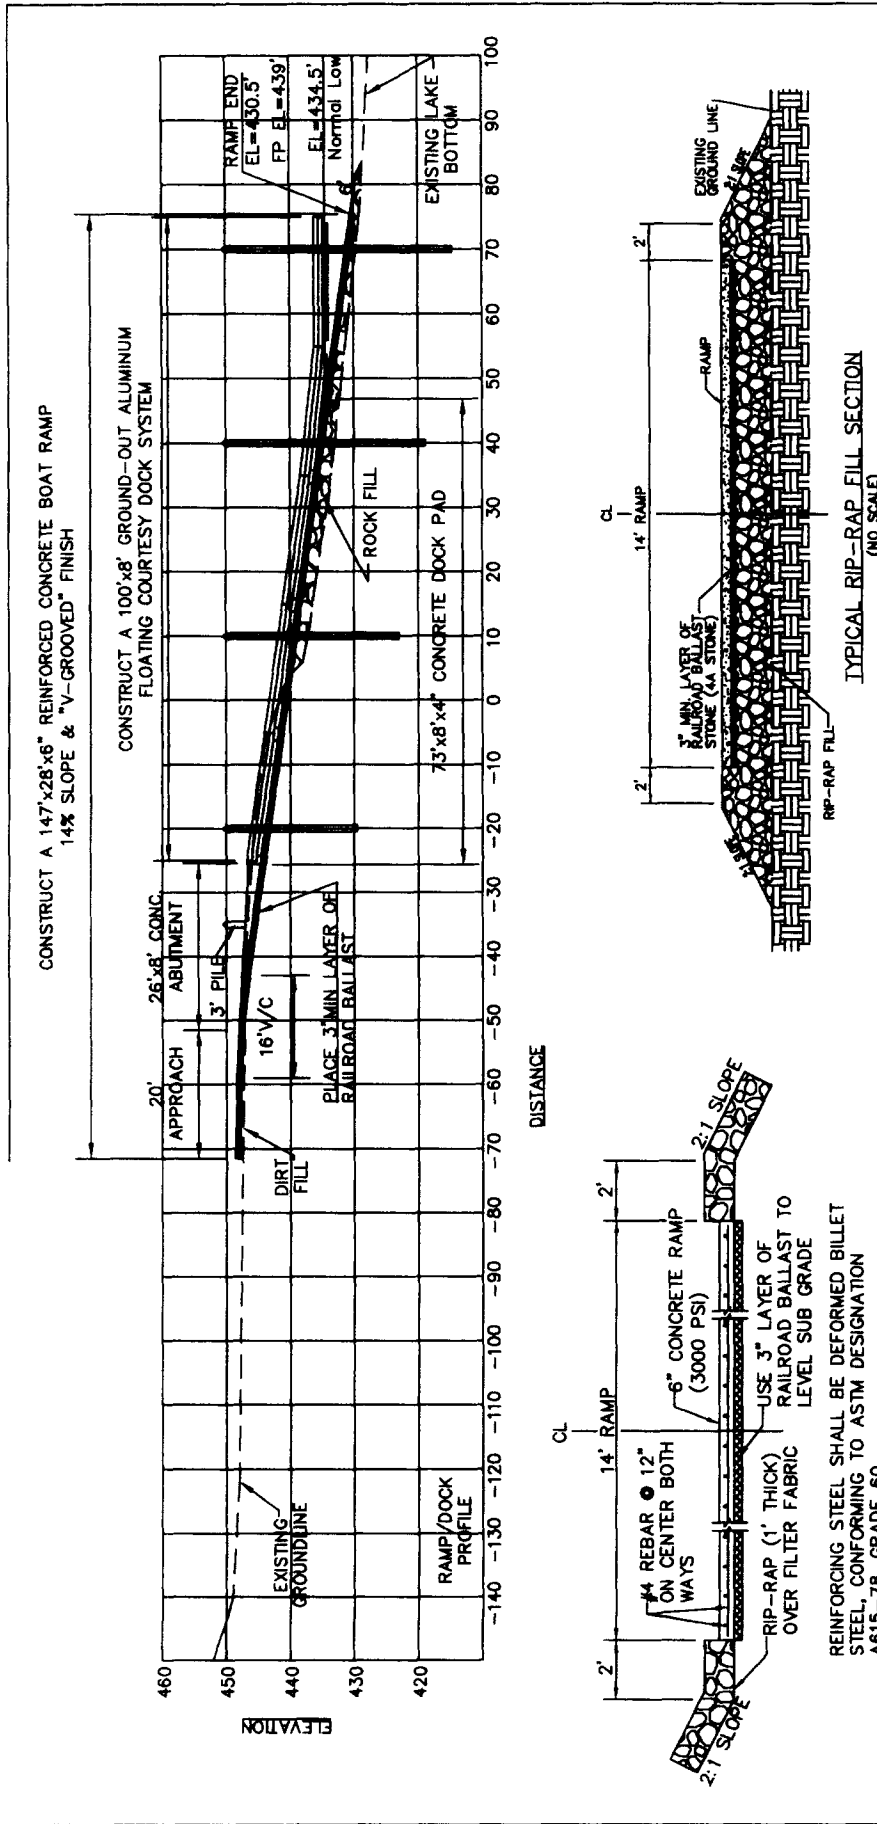

REINFORCING STEEL SHALL BE DEFORMED BILLET STEEL, CONFORMING TO ASTM DESIGNATION A615-78, GRADE 60.


STABILIZE EARTH FILL AND CUT SLOPES WITH ONE-MAN SIZE RIP-RAP (1' THICK) OVER FILTER FABRIC ALONG THE ENTIRE SLOPE LINE.

## TYPICAL RAMP SECTION (NO SCALE)


- \*APPROXIMATELY 325 CUBIC YARDS OF ROCK FILL WILL BE PLACED BELOW THE FULL POOL ELEVATION OF 439FT.
- \*THERE WILL BE APPROXIMATELY 39 CUBIC YARDS OF CONCRETE PLACED BELOW THE FULL POOL ELEVATION OF 439FT.
- \*STANDARD SILT FENCING WILL BE USED TO PREVENT SILT LAIDEN STORM WATERS FROM ENTERING THE ADJACENT WATER BODY & ADJOINING LANDS.
- \*APPROXIMATELY 217 CUBIC YARDS OF RIP RAP STABILIZATION WILL BE PLACED BELOW THE FULL POOL ELEVATION OF 439FT, A MINIMUM 1FT THICK ON A 2:1 SLOPE TO STABILIZE EXISTING BANK.

<b>PROJECT TITLE</b>	LAKE GREENWOOD-REEDY RIVER ACCESS
<b>PROJECT LOCATION</b>	SOUTHWEST OF WATERLOO, SD ON RIVER FORK ROAD (S-30-29) AT LAKE GREENWOOD IN LAURENS COUNTY, SOUTH CAROLINA
<b>APPLICANT</b>	GREENWOOD COUNTY GOVERNMENT
<b>REVISION</b>	DATE
<b>AUTHORIZED AGENT</b>	LARRY SMITH, COUNTY ENGINEER
<b>DRAWING SCALE</b>	1"=30'
<b>DATE</b>	2-15-06
<b>APPLICATION #</b>	6 of 8


# SAC-2006-3656-6I

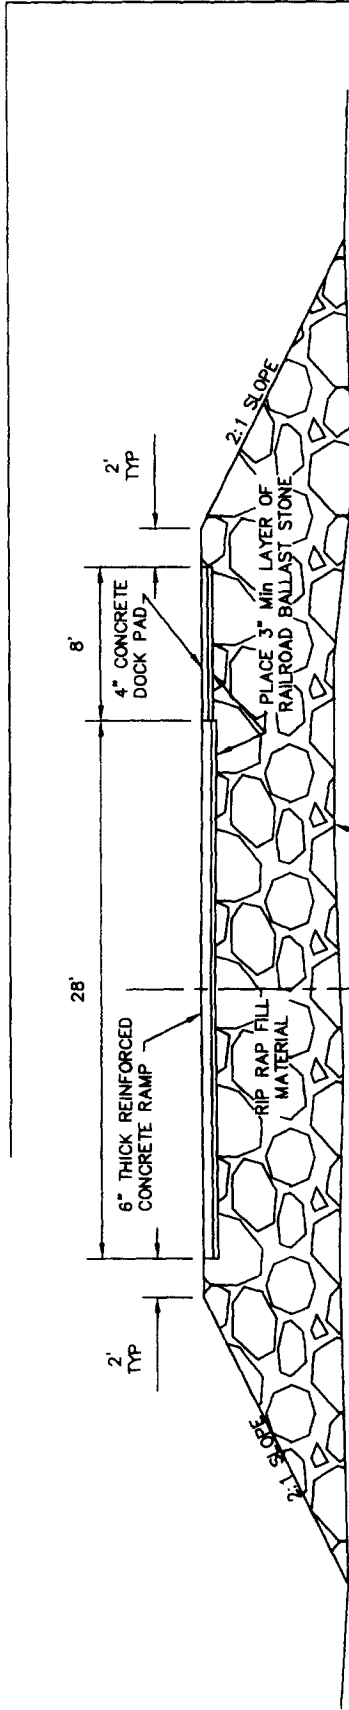

TYPICAL RAMP SECTION

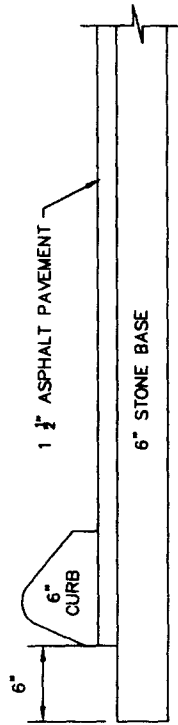

TYPICAL PAVEMENT SECTION  
OUTSIDE OF DOT R/W

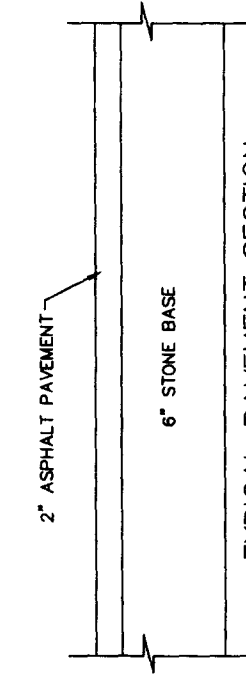






TYPICAL PAVEMENT SECTION  
INSIDE OF DOT R/W

- \*APPROXIMATELY 325 CUBIC YARDS OF RIP RAP FILL WILL BE PLACED BELOW THE NORMAL POOL ELEVATION OF 439' FOR THE CONSTRUCTION OF THE RAMP AND DOCK.
- \*THERE WILL BE APPROXIMATELY 39 CUBIC YARDS OF CONCRETE PLACED BELOW THE NORMAL POOL ELEVATION OF 439'.
- \*THERE WILL BE APPROXIMATELY 217 CUBIC YARDS OF RIP-RAP BANK STABILIZATION PLACED OVER FILTER CLOTH A MINIMUM 1 FOOT THICK.
- \*STANDARD SILT FENCING WILL BE USED TO PREVENT SILT LAIDEN STORM WATERS FROM ENTERING THE ADJACENT WATER BODY.
- \*EXISTING SITE IS FAIRLY FLAT WITH DISCHARGE FROM ENTIRE PERIMETER ALONG THE LAKE EDGE.

PROJECT TITLE	LAKE GREENWOOD-REEDY RIVER ACCESS
PROJECT LOCATION	SOUTHWEST OF WATERLOO, SD ON RIVER FORK ROAD (S-30-29) AT LAKE GREENWOOD IN LAURENS COUNTY, SOUTH CAROLINA
APPLICANT	GREENWOOD COUNTY GOVERNMENT
AUTHORIZED AGENT	LARRY SMITH, COUNTY ENGINEER
DRAWING SCALE	NONE
DATE	10-28-05
APPLICATION #	7 of 8

REVISION	DATE

SAC-2006-3656-6I

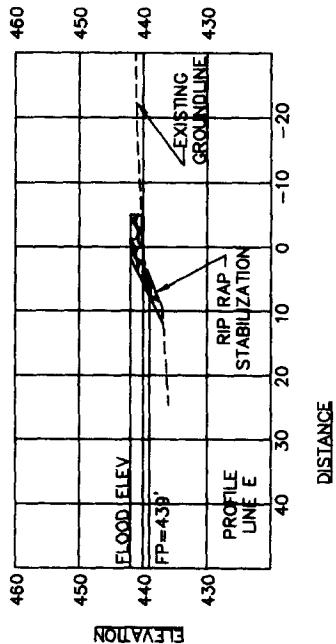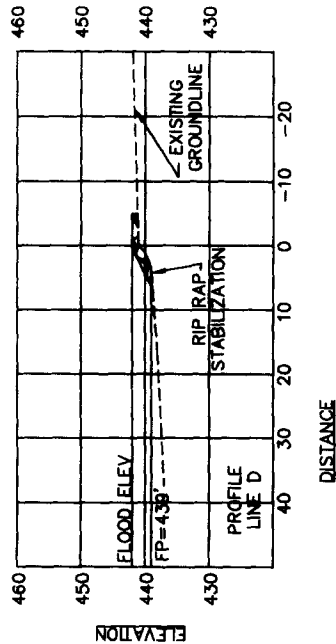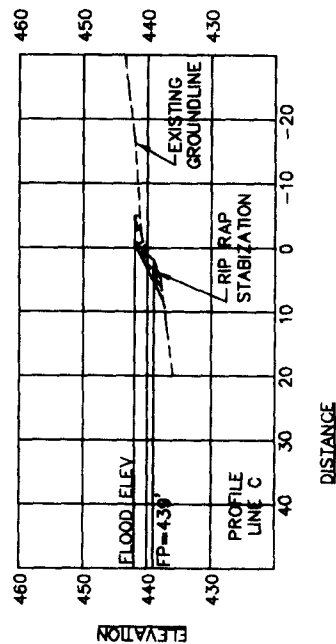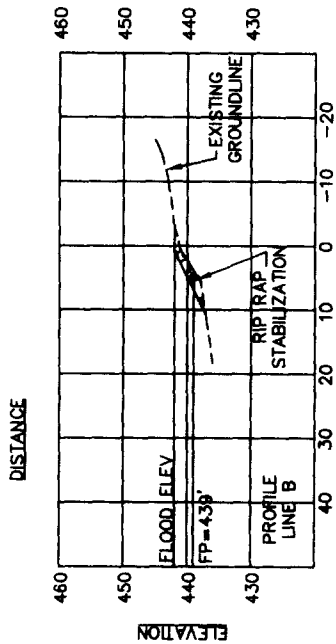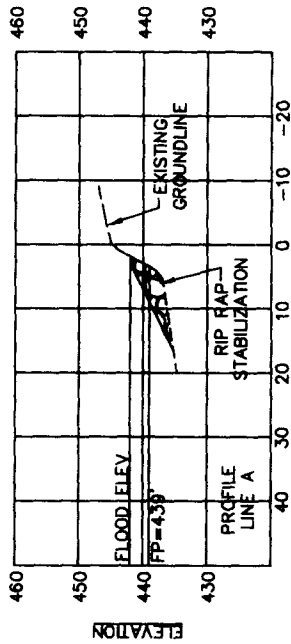

<b>PROJECT TITLE</b> LAKE GREENWOOD-REEDY RIVER ACCESS	
<b>PROJECT LOCATION</b> SOUTHWEST OF WATERLOO, SD ON RIVER FORK ROAD (S-30-29) AT LAKE GREENWOOD IN LAURENS COUNTY, SOUTH CAROLINA	
<b>APPLICANT</b> GREENWOOD COUNTY GOVERNMENT	
<b>REVISION</b>	<b>DATE</b>
<b>AUTHORIZED AGENT</b>	<b>DATE</b>
<b>DRAWING SCALE</b> 1"=30'	<b>DATE</b> 2-15-06
<b>APPLICATION #</b>	<b>SHEET</b> 8 of 8