

JOINT
PUBLIC NOTICE

CHARLESTON DISTRICT, CORPS OF ENGINEERS
69A Hagood Avenue
Charleston, South Carolina 29403-5107
and

THE S.C. DEPARTMENT OF HEALTH AND ENVIRONMENTAL CONTROL
Office of Ocean and Coastal Resource Management
1362 McMillan Avenue, Suite 400
Charleston, South Carolina 29405

REGULATORY DIVISION

Refer to: P/N # 2003-1L-382 (Modified)

April 6, 2007

Pursuant to Section 10 of the Rivers and Harbors Act of 1899 (33 U.S.C. 403), and the South Carolina Coastal Zone Management Act (48-39-10 et.seq.) an application has been submitted to the Department of the Army and the South Carolina Department of Health and Environmental Control by

INTRACOASTAL BOAT CLUB, LLC
C/O MR. DAN FREEMAN
2508 WATERCREST LANE
JOHS ISLAND, SOUTH CAROLINA 29455

for a permit to modify a existing dock in waters of

STONO RIVER

at a location at the end of Palmcrest Drive in The Pointe at Headquarters Island, Johns Island, Charleston County, South Carolina (Latitude – 32.768 N, Longitude – 80.032

In order to give all interested parties an opportunity to express their views

NOTICE

is hereby given that written statements regarding the proposed work will be received by both of the above mentioned offices until

12 O'CLOCK NOON, MONDAY, 23 APRIL 2007

from those interested in the activity and whose interests may be affected by the proposed work.

The proposed work consists of modifying an existing dock permitted by the Department of the Army permit # 2003-1L-382. The permitted structure consists of an existing walkway and fixed pier structure of 814' long. The pier as permitted is uncovered. In addition, connected to the pier/walkway structure are two floating docks, a 28' x 8' floater on the west side, and a 72' x 8' floater on the east side. Connected to the 72' x 8' floater are four (4) 4' x 25' floating finger piers. Each 4' x 25' floating pier has a set (2) of timber piles on either side, for a total of eight (8) 18' x 26' boat lifts. Modifications to the existing structure consist of extending the 72' x 8' floating dock an additional 24', to make the dimensions of the entire floating dock structure 96' x 8'. Also included in the modification is the addition of two additional 4' x 25' floating piers to the extended floating dock. The two (2) additional floating piers each will have a set (2) of timber piles to provide two (2) additional 18' x 26' boat lifts. The entire structure will now consist of ten (10), 18' x 26' boat lifts. In addition, a 14' x 17' portion of the fixed pier will now be covered.

REGULATORY DIVISION

Refer to: P/N # 2003-1L-382 (Modified)

April 6, 2007

NOTE: Plans depicting the work described in this notice are available and will be provided, upon receipt of a written request, to anyone that is interested in obtaining a copy of the plans for the specific project. The request must identify the project of interest by public notice number and a self-addressed stamped envelope must also be provided for mailing the drawings to you. Your request for drawings should be addressed to the

**U.S. Army Corps of Engineers
ATTN: REGULATORY DIVISION
69A Hagood Avenue
Charleston, South Carolina 29403-5107**

The work shown on this application must also be certified as consistent with applicable provisions of the Coastal Zone Management Program (15 CFR 930). The District Engineer will not process this application to a conclusion until such certification is received. The applicant is hereby advised that supplemental information may be required by the State to facilitate the review. Persons wishing to comment or object to State certification must submit all comments in writing to the South Carolina Department of Health and Environmental Control at the above address within thirty (30) days of the date of this notice.

This initiates the Essential Fish Habitat (EFH) consultation requirements of the Magnuson-Stevens Fishery Conservation and Management Act. Implementation of the proposed modification would impact 0.009 acres of estuarine substrates and emergent wetlands utilized by various life stages of species comprising the red drum, shrimp, and snapper-grouper management complexes. Our initial determination is that the proposed action would not have a substantial individual or cumulative adverse impact on EFH or fisheries managed by the South Atlantic Fishery Management Council and the National Marine Fisheries Service (NMFS). Our final determination relative to project impacts and the need for mitigation measures is subject to review by and coordination with the NMFS.

The District Engineer has consulted the most recently available information and has determined that the project will have no effect on any Federally endangered, threatened, or proposed species and will not result in the destruction or adverse modification of designated or proposed critical habitat. This public notice serves as a request to the U.S. Fish and Wildlife Service and the National Marine Fisheries Service for any additional information they may have on whether any listed or proposed endangered or threatened species or designated or proposed critical habitat may be present in the area which would be affected by the activity, pursuant to Section 7(c) of the Endangered Species Act of 1973 (as amended).

Pursuant to Section 106 of the National Historic Preservation Act (NHPA), this public notice also constitutes a request to Indian Tribes to notify the District Engineer of any historic properties of religious and cultural significance to them that may be affected by the proposed undertaking.

In accordance with the NHPA, the District Engineer has also consulted the latest published version of the National Register of Historic Places for the presence or absence of registered properties, or properties listed as being eligible for inclusion therein, and this worksite is not included as a registered property or property listed as being eligible for inclusion in the Register. To insure that other cultural resources that the District Engineer is not aware of are not overlooked, this public notice also serves as a request to the State Historic Preservation Office to provide any information it may have with regard to historic and cultural resources.

Any person may request, in writing, within the comment period specified in this notice, that a public hearing be held to consider this application. Requests for a public hearing shall state, with particularity, the reasons for holding a public hearing.

The decision whether to issue a permit will be based on an evaluation of the probable impact including cumulative impacts of the activity on the public interest. That decision will reflect the national concern for both

REGULATORY DIVISION


Refer to: P/N # 2003-1L-382 (Modified)

April 6, 2007

protection and utilization of important resources. The benefit which reasonably may be expected to accrue from the project must be balanced against its reasonably foreseeable detriments. All factors which may be relevant to the project will be considered including the cumulative effects thereof; among those are conservation, economics, aesthetics, general environmental concerns, wetlands, historic properties, fish and wildlife values, flood hazards, flood plain values, land use, navigation, shoreline erosion and accretion, recreation, water supply and conservation, water quality, energy needs, safety, food and fiber production and, in general, the needs and welfare of the people. A permit will be granted unless the District Engineer determines that it would be contrary to the public interest. In cases of conflicting property rights, the Corps of Engineers cannot undertake to adjudicate rival claims.

The Corps of Engineers is soliciting comments from the public; Federal, state, and local agencies and officials; Indian Tribes; and other interested parties in order to consider and evaluate the impacts of this activity. Any comments received will be considered by the Corps of Engineers to determine whether to issue, modify, condition or deny a permit for this project. To make this decision, comments are used to assess impacts on endangered species, historic properties, water quality, general environmental effects, and the other public interest factors listed above. Comments are used in the preparation of an Environmental Assessment and/or an Environmental Impact Statement pursuant to the National Environmental Policy Act. Comments are also used to determine the need for a public hearing and to determine the overall public interest of the activity.

If there are any questions concerning this public notice, please contact Robert Vega at 843-329-8044 or toll free at 1-866-329-8187.



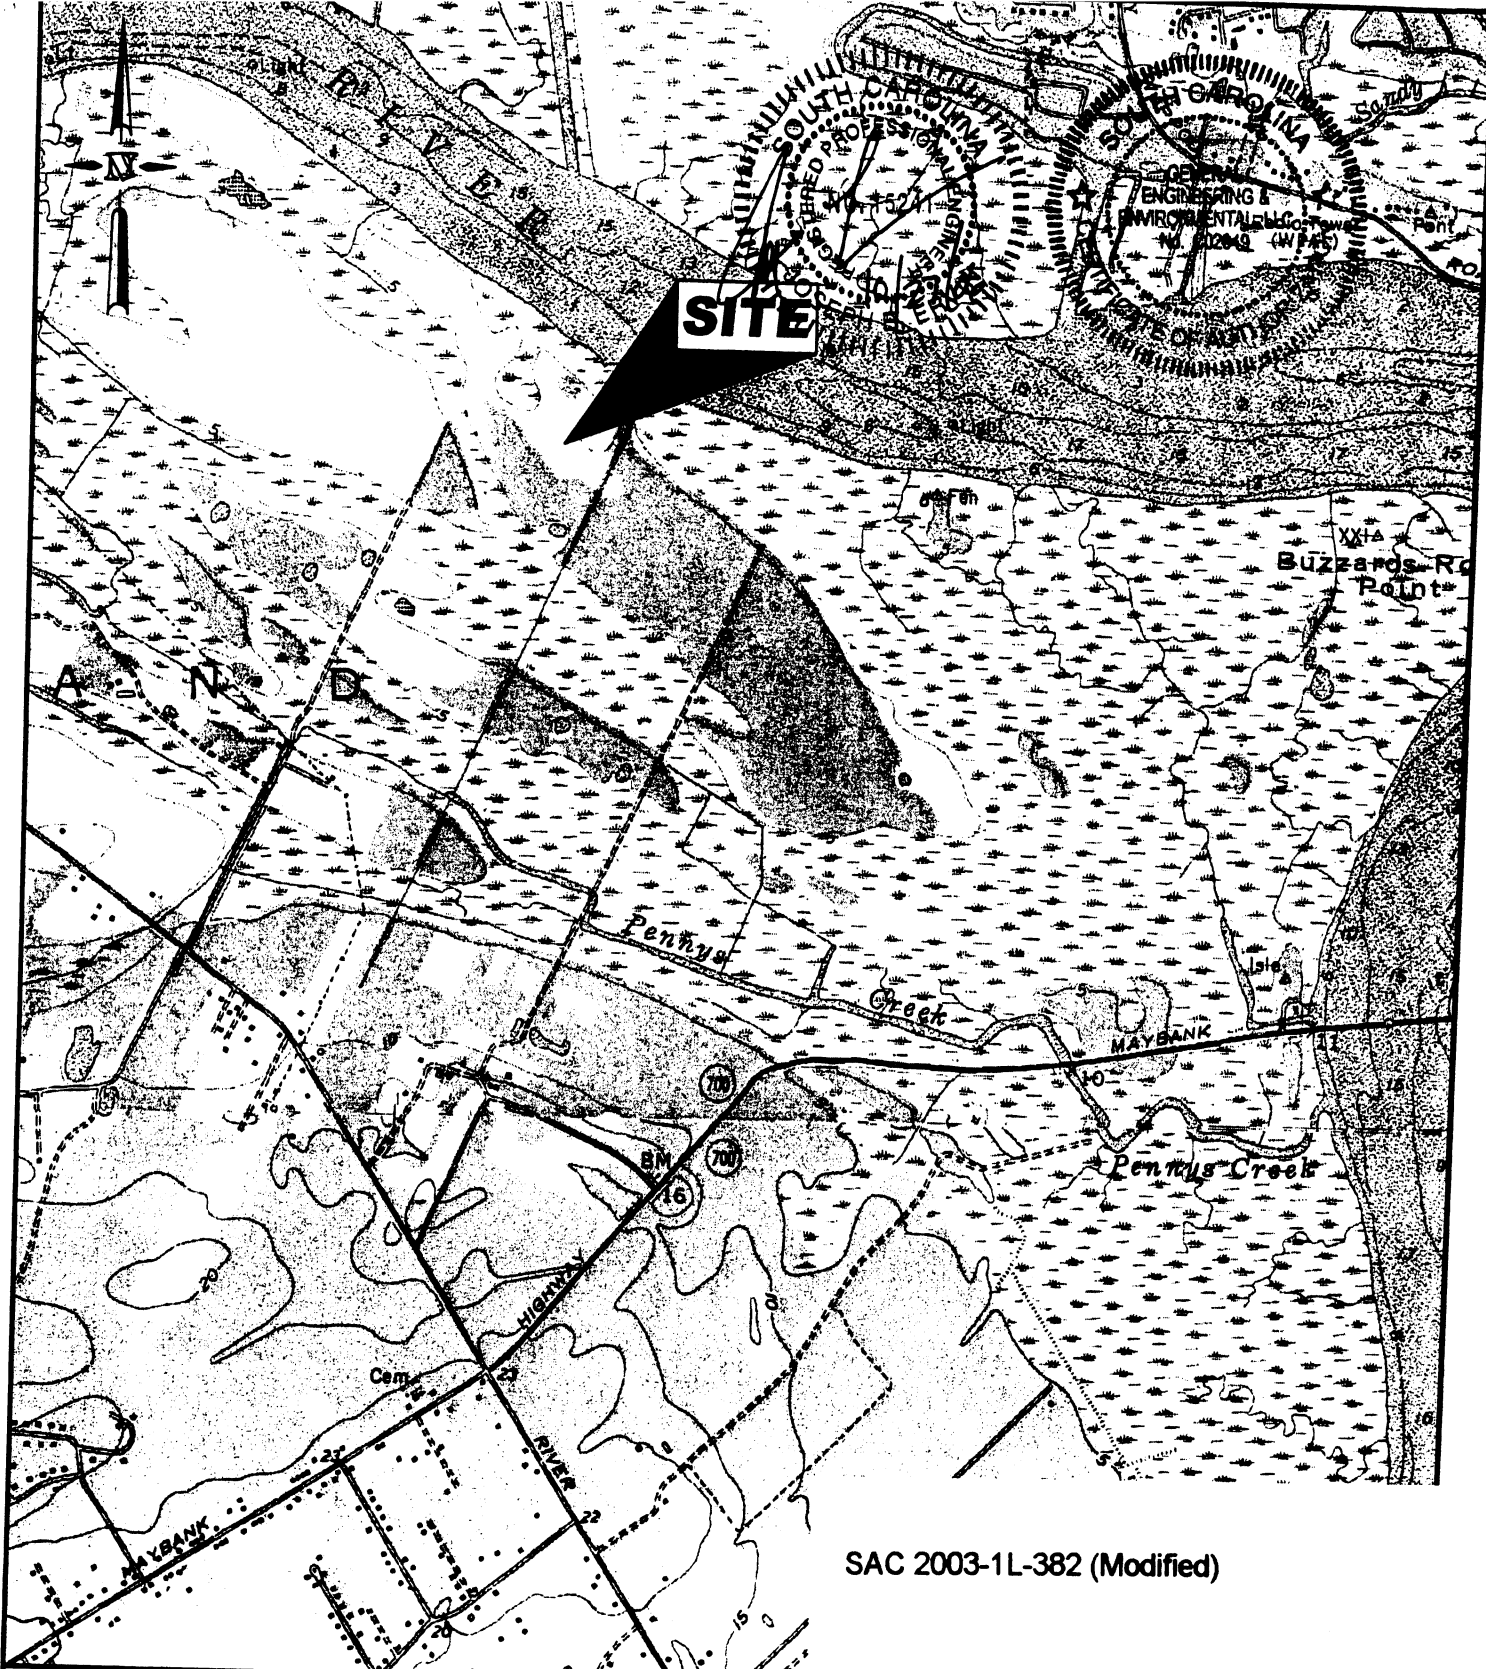


SAC 2003-1L-382 (Modified)

<p>PURPOSE: SAFE MOORAGE FOR PRIVATELY OWNED VESSELS</p> <p>ADJACENT PROPERTY OWNERS SEE ATTACHED LIST</p> <p>SURVEY DATUM: MLW</p>	<p>FIGURE 1 SITE LOCATION MAP</p> <p>SCALE: 1" = 2000'</p> <p>INTRACOASTAL BOAT CLUB, LLC PALMCREST DRIVE, HEADQUARTERS ISLAND JONHS ISLAND, SOUTH CAROLINA</p>	<p>PROPOSED: WATERFRONT IMPROVEMENTS</p> <p>AT: THE POINTE, HEADQUARTERS ISLAND</p> <p>IN: STONO RIVER</p> <p>COUNTY OF: CHARLESTON, SOUTH CAROLINA</p> <p>SHEET: 1 OF 3 DATE: 10/19/08</p>
---	---	---

LEGEND




- ==== PROPERTY LINE
- ==== ADJACENT PROPERTY LINE
- ==== ROAD RIGHT-OF-WAY
- ==== FENCE LINE
- #5 RB IRON PIN FOUND w/ SIZE & TYPE D.S.C.
- △ CALCULATED POINT, NO MONUMENT
- SF SQUARE FEET
- AC. ACRE (43,560 SF/ACRE)
- ⊕ TEMPORARY BENCHMARK (T.B.M.)

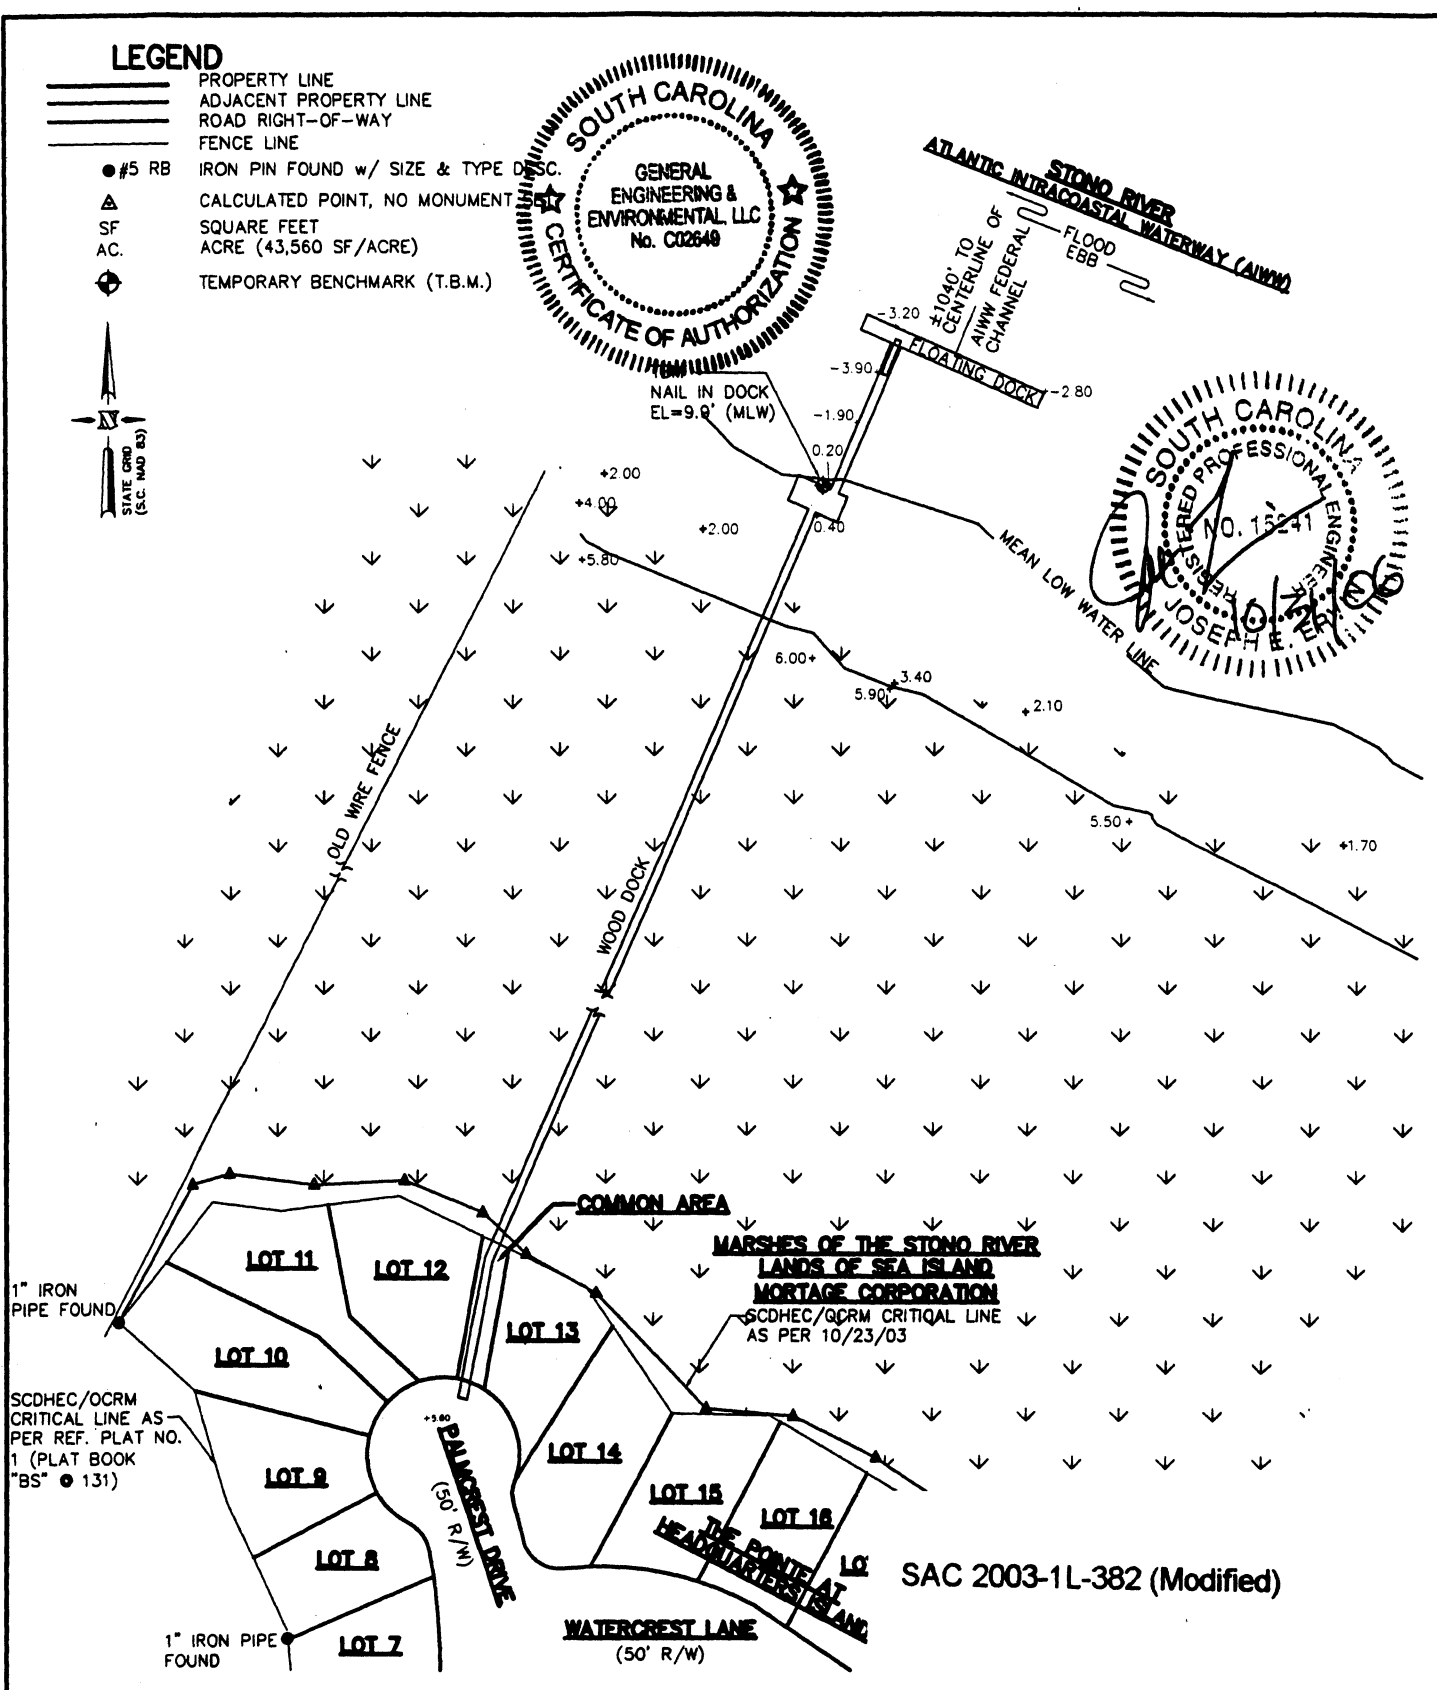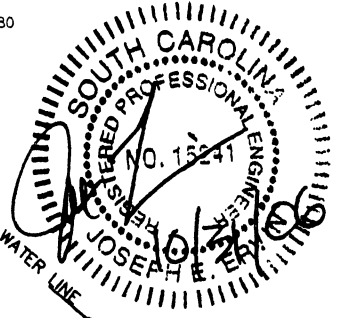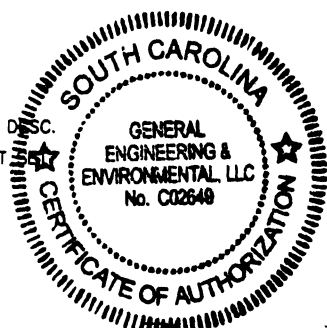


SAC 2003-1L-382 (Modified)

<p>PURPOSE: SAFE MOORAGE FOR PRIVATELY OWNED VESSELS</p> <p>ADJACENT PROPERTY OWNERS SEE ATTACHED LIST</p> <p>SURVEY DATUM: MLW</p>	<p>FIGURE 2 EXISTING CONDITIONS</p> <p>SCALE: 1" = 100'</p> <p>INTRACOASTAL BOAT CLUB, LLC PALMCREST DRIVE, HEADQUARTERS ISLAND JOHNS ISLAND, SOUTH CAROLINA</p>	<p>PROPOSED: WATERFRONT IMPROVEMENTS</p> <p>AT: THE POINTE, HEADQUARTERS ISLAND</p> <p>IN: STONO RIVER</p> <p>COUNTY OF: CHARLESTON, SOUTH CAROLINA</p> <p>SHEET: 2 OF 3 DATE: 11/18/03</p>
---	---	---

SAC 2003-1L-382 (Modified)

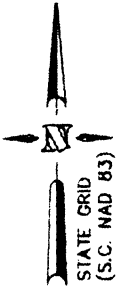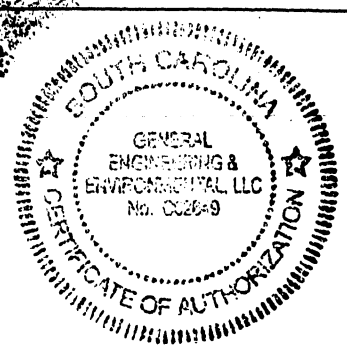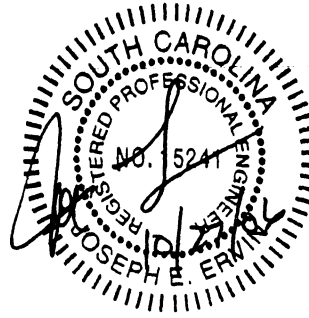

STONO RIVER
ATLANTIC INTRACOASTAL WATERWAY (AIWW)
FLOOD EBB

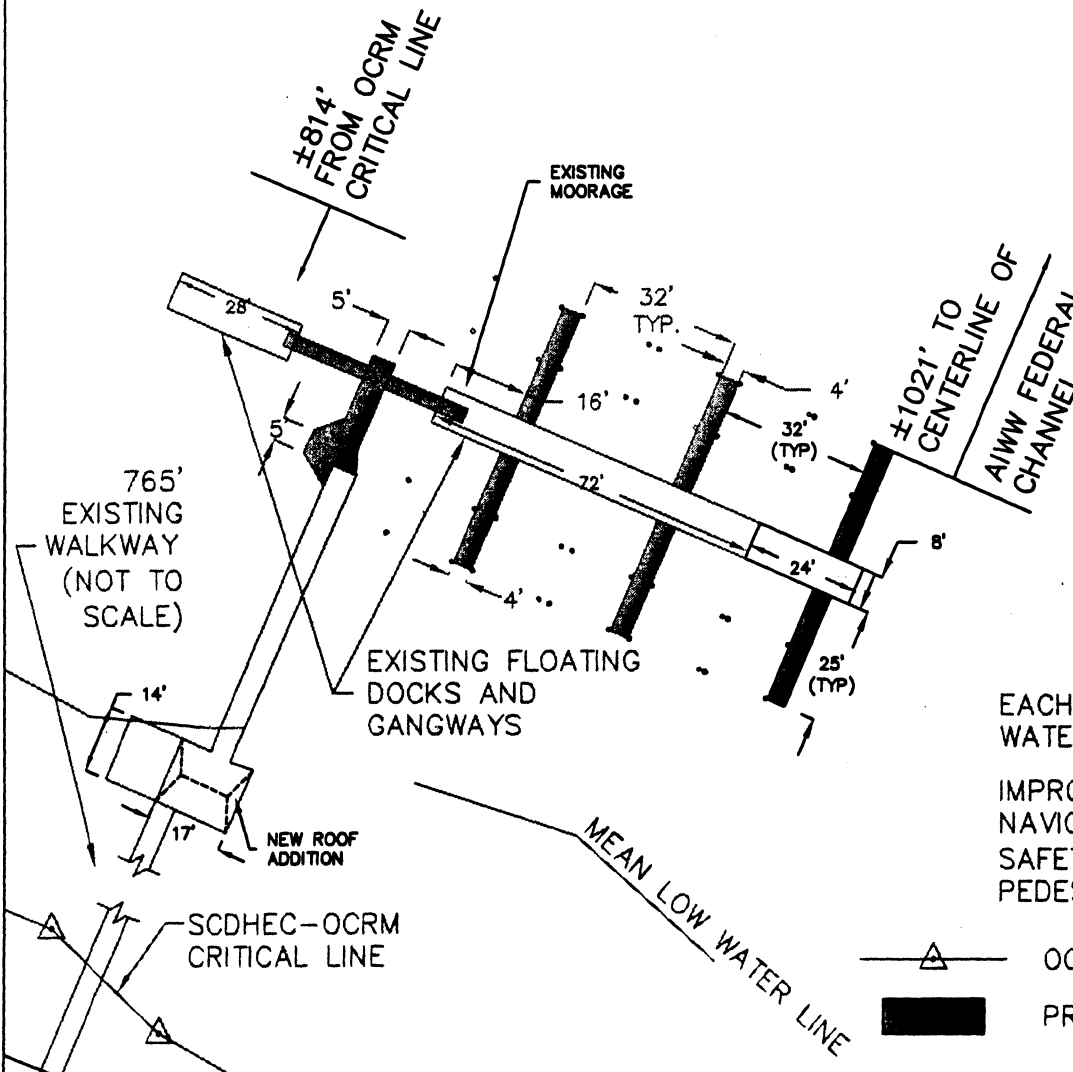

EACH SLIP FURNISHED WITH WATER AND ELECTRICITY
IMPROVEMENTS SHALL HAVE NAVIGATION LIGHTS AND SAFETY/SECURITY LIGHT PEDESTALS

△ OCRM CRITICAL LINE
■ PROPOSED IMPROVEMENTS

PURPOSE: SAFE MOORAGE FOR PRIVATELY OWNED VESSELS


ADJACENT PROPERTY OWNERS

SEE ATTACHED LIST

SURVEY DATUM: MLW

FIGURE 3
PROPOSED WATERFRONT IMPROVEMENTS

SCALE: 1" = 40'

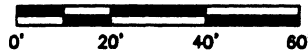

INTRACOASTAL BOAT CLUB, LLC
PALMCREST DRIVE, HEADQUARTERS ISLAND
JOHNS ISLAND, SOUTH CAROLINA

PROPOSED: WATERFRONT IMPROVEMENTS

AT: THE POINTE, HEADQUARTERS ISLAND

IN: STONO RIVER

COUNTY OF: CHARLESTON,
SOUTH CAROLINA

SHEET: 3 OF 3

DATE: 10/23/06