

Purpose: Mixed-use Residential/
Commercial Development

Datum: NGVD

Valley Oaks Planned Development

Regional Location


FIGURE 1 OF 7

Near: Coyote Creek

County of: Lake


Application by:

Cobblestone Homes, Inc.
1400 North Dutton Ave., Ste. 24
Santa Rosa, California 95401

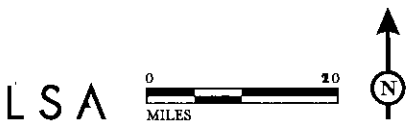

LSA

0 10
MILES

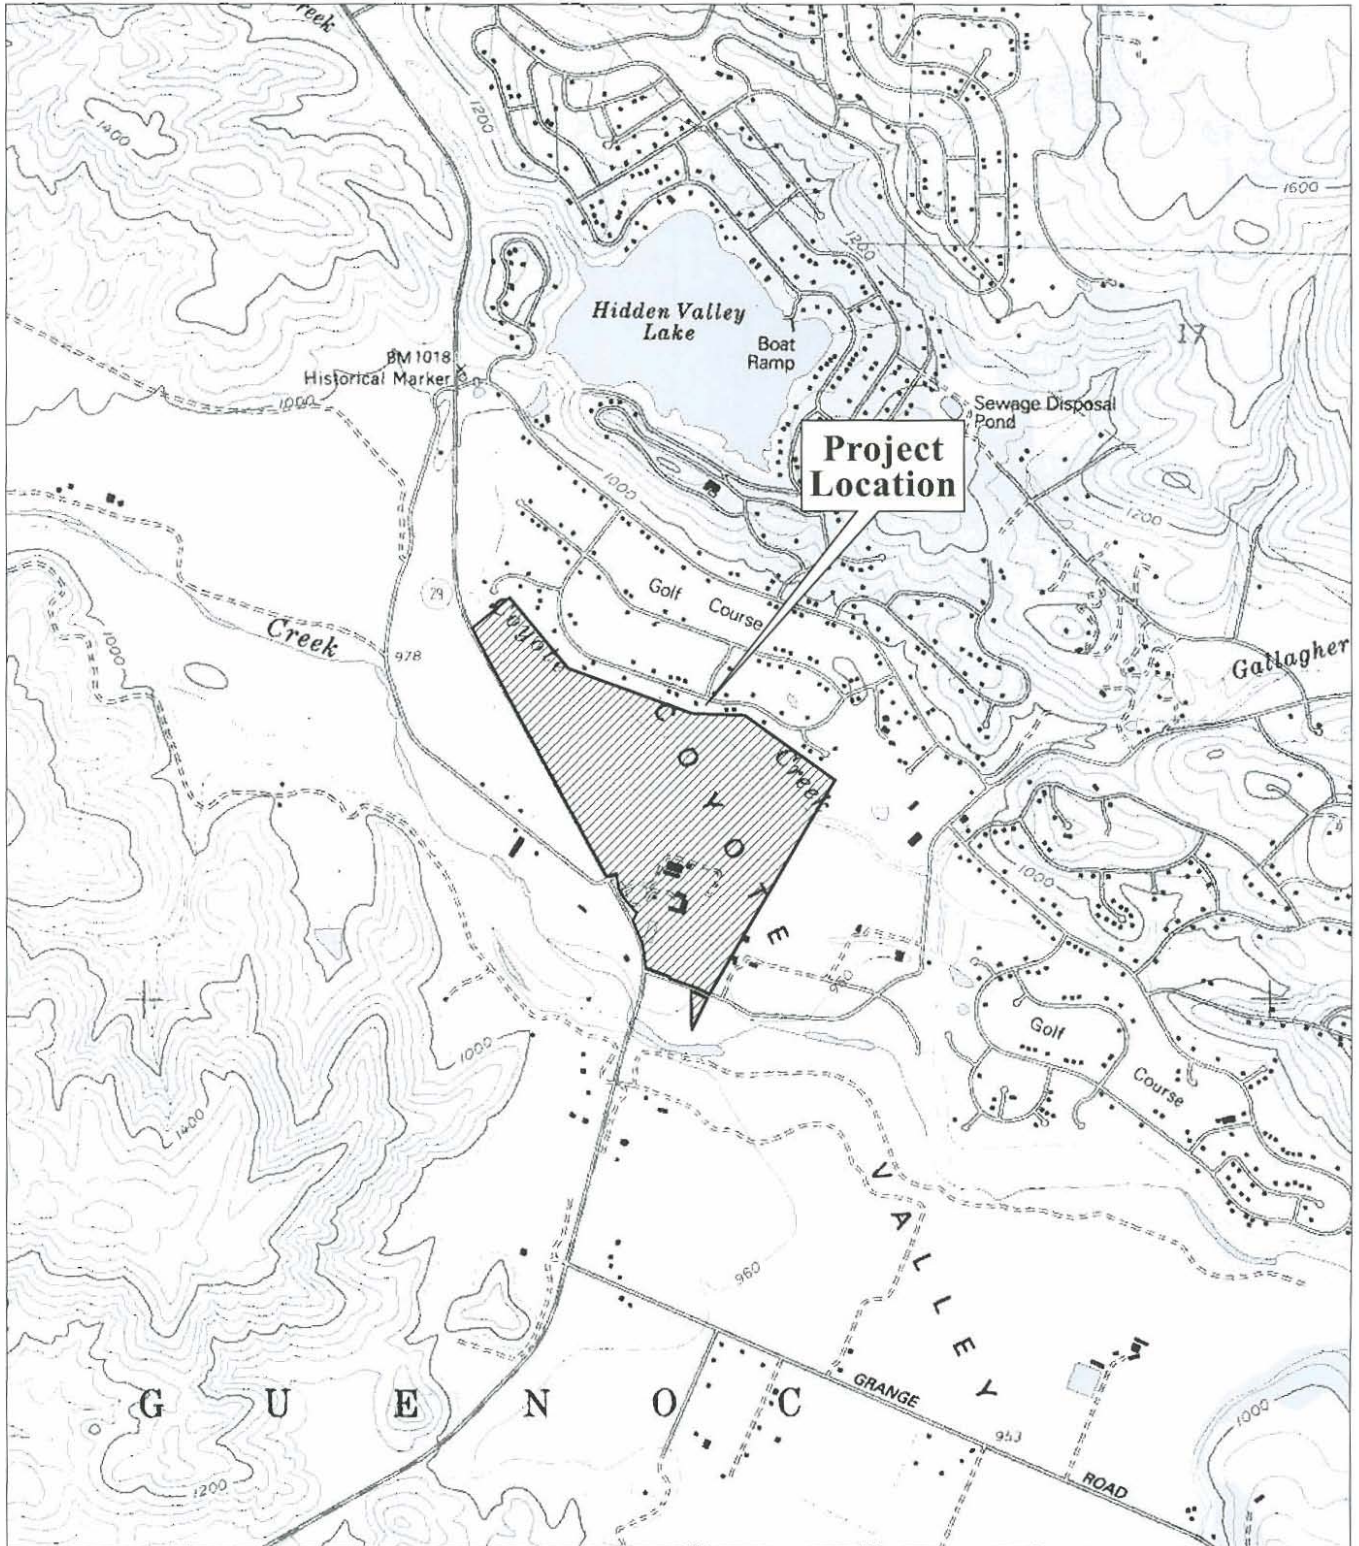

Purpose: Mixed-use Residential/
Commercial Development

Valley Oaks Planned Development

Near: Coyote Creek

Datum: NGVD

Project Location

County of: Lake


Application by:

FIGURE 2 OF 7

Cobblestone Homes, Inc.
1400 North Dutton Ave., Ste. 24
Santa Rosa, California 95401

LSA



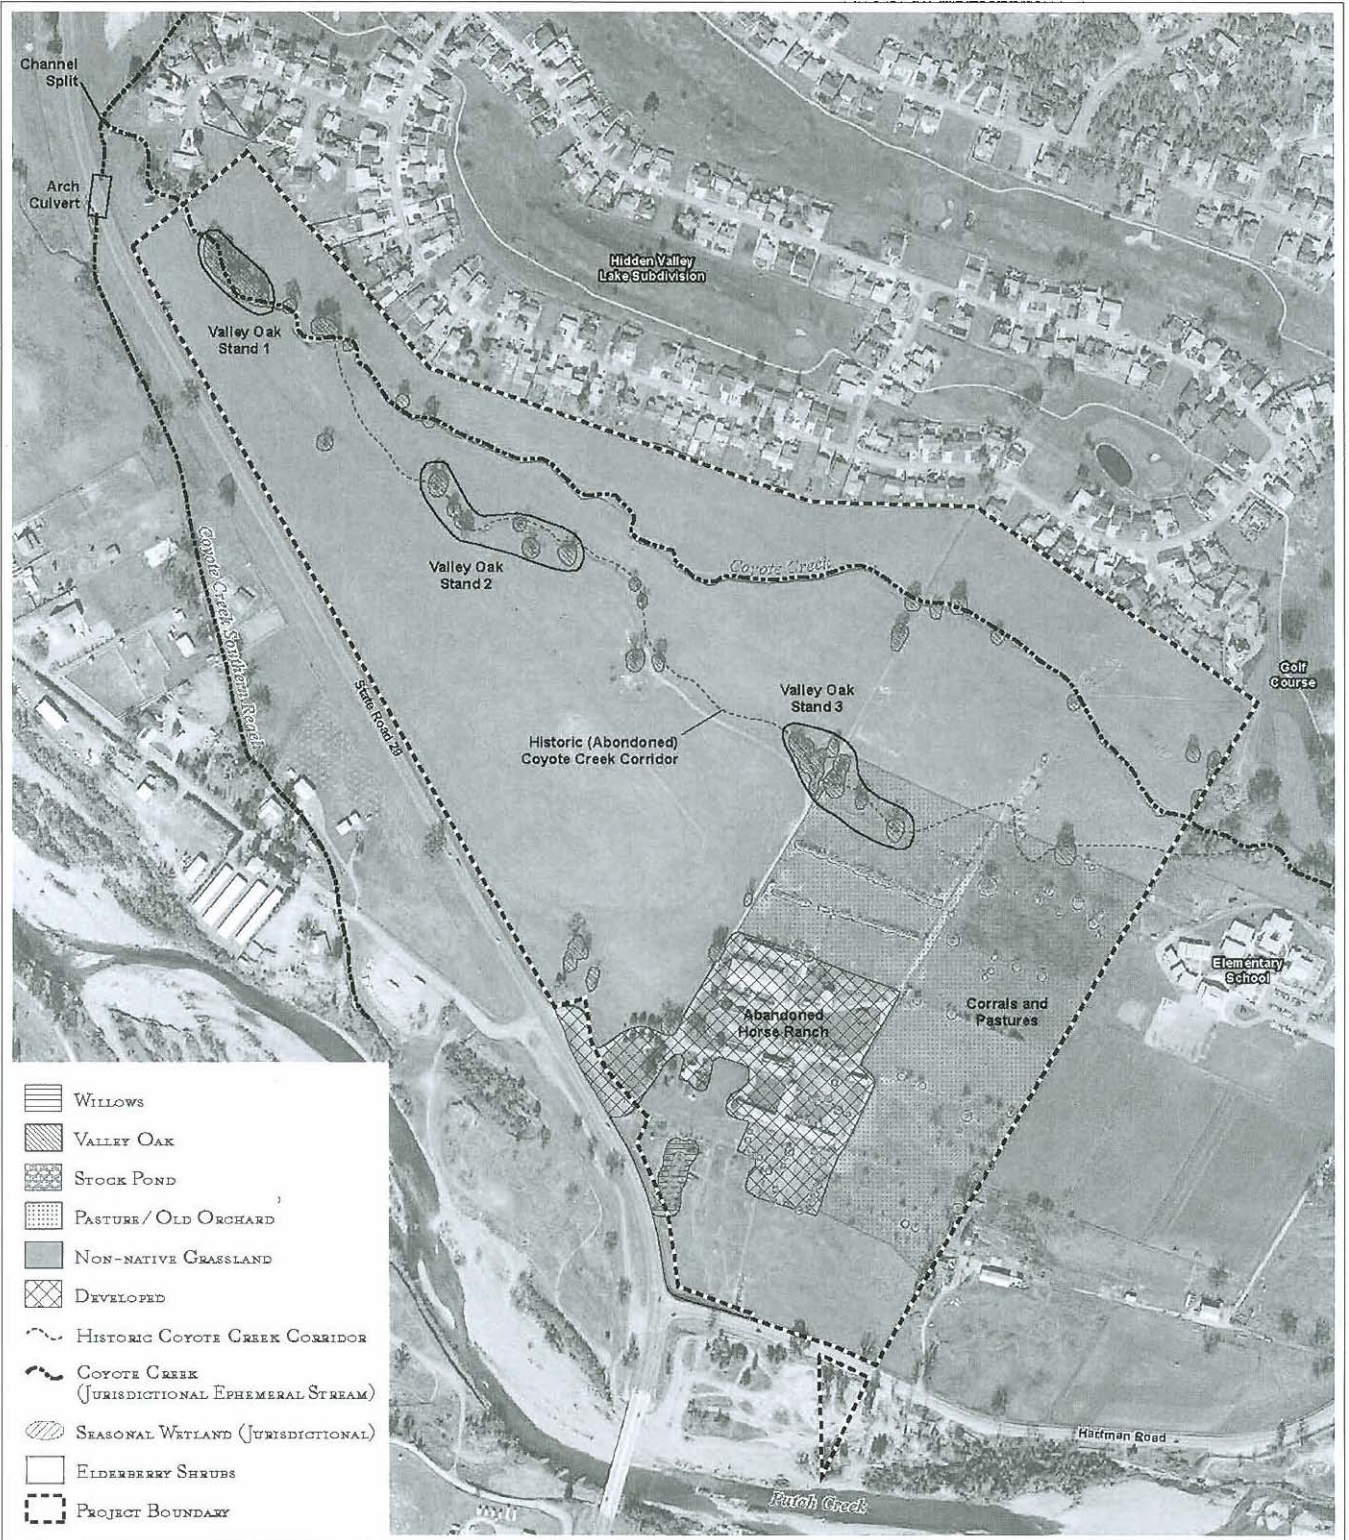

Purpose: Mixed-use Residential/
Commercial Development

Datum: NGVD

Valley Oaks Planned Development

Project Site Features

FIGURE 3 OF 7

Near: Coyote Creek


County of: Lake

Application by:

Cobblestone Homes, Inc.
1400 North Dutton Ave., Ste. 24
Santa Rosa, California 95401

LSA





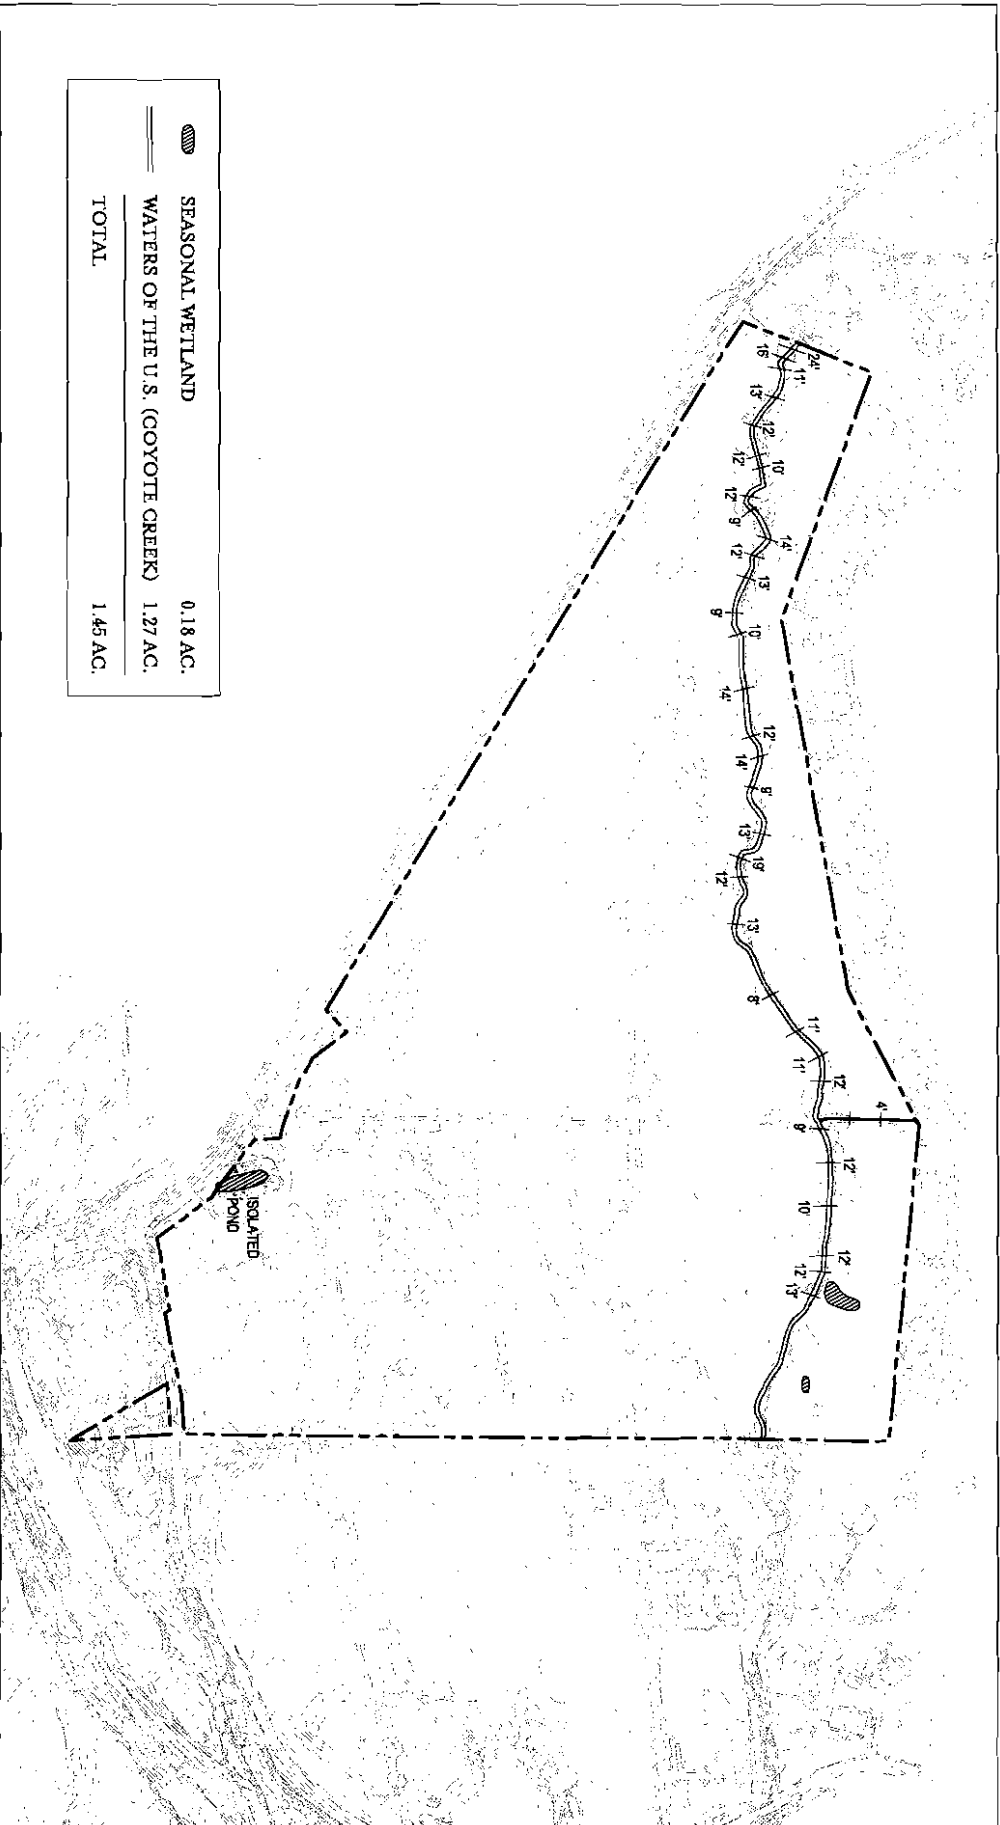


Purpose: Mixed-use Residential/
Commercial Development
Datum: NGVD
Source: Golden Bear Biostudies

Valley Oaks Planned Development
Potential Jurisdictional Waters
FIGURE 4 OF 7

Near: Coyote Creek
County of: Lake
Application by:
Cobblestone Homes, Inc.
1400 North Dutton Ave., Ste. 24
Santa Rosa, California 95401

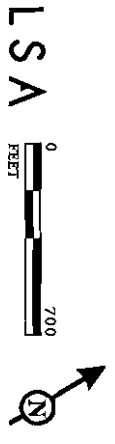

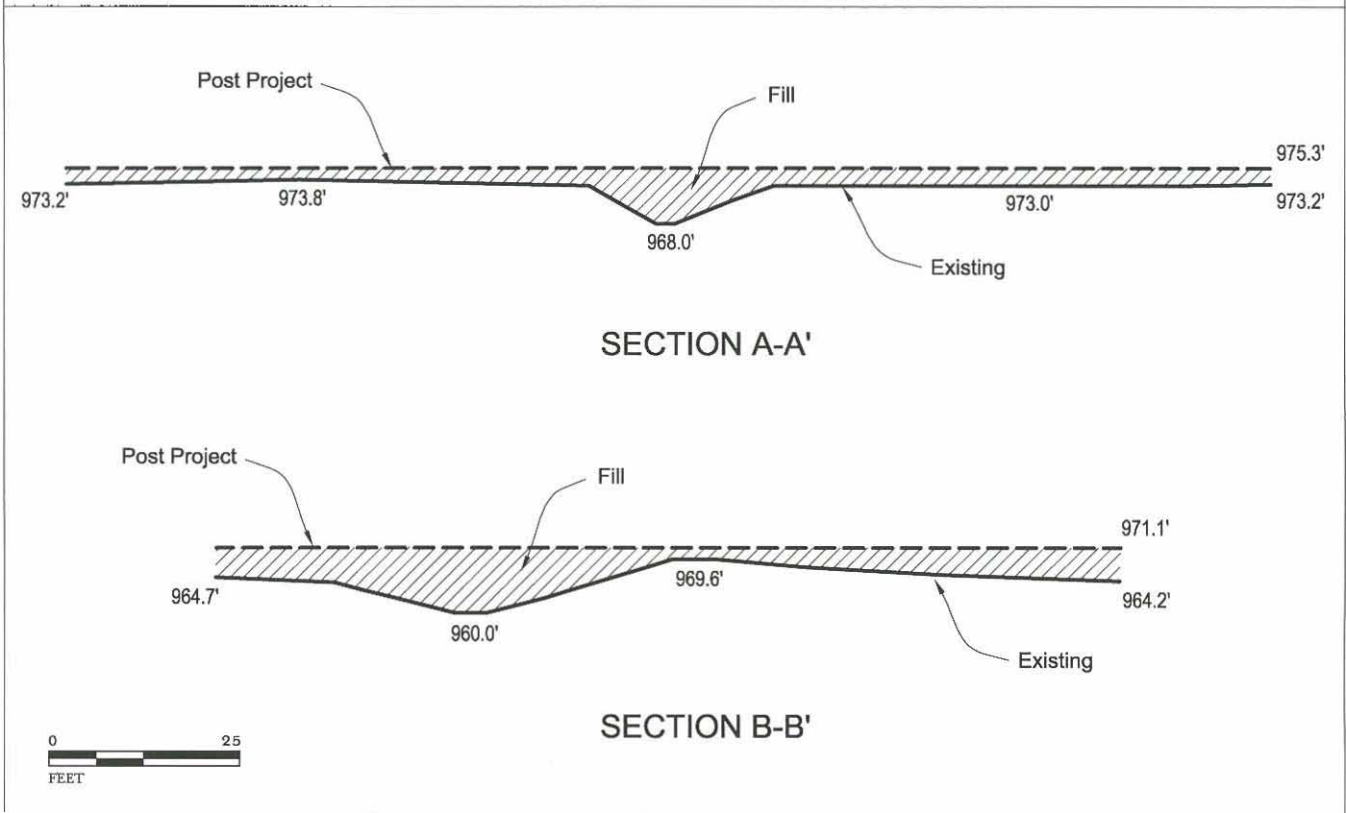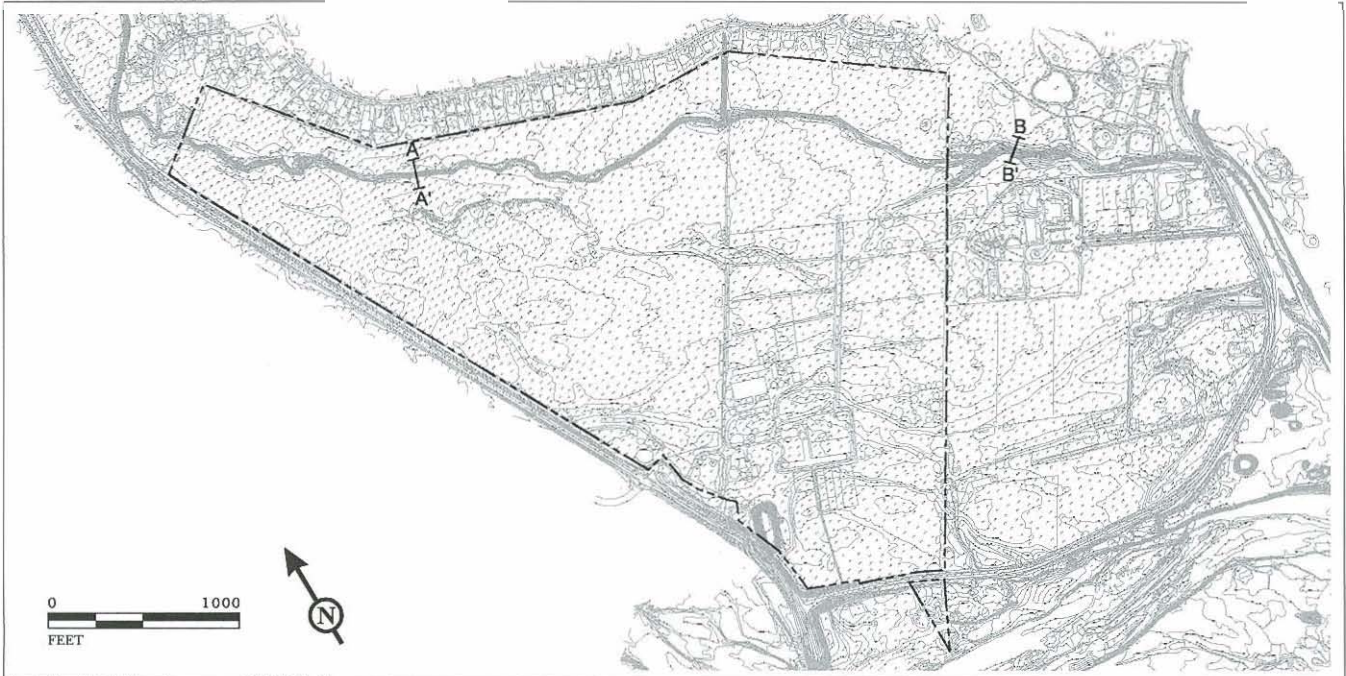


Purpose: Mixed-use Residential/
Commercial Development
Datum: NGVD
Source: Golden Bear Biostudies

Valley Oaks Planned Development
Typical Cross Sections

FIGURE 6 OF 7

Near: Coyote Creek
County of: Lake
Application by:
Cobblestone Homes, Inc.
1400 North Dutton Ave., Ste. 24
Santa Rosa, California 95401

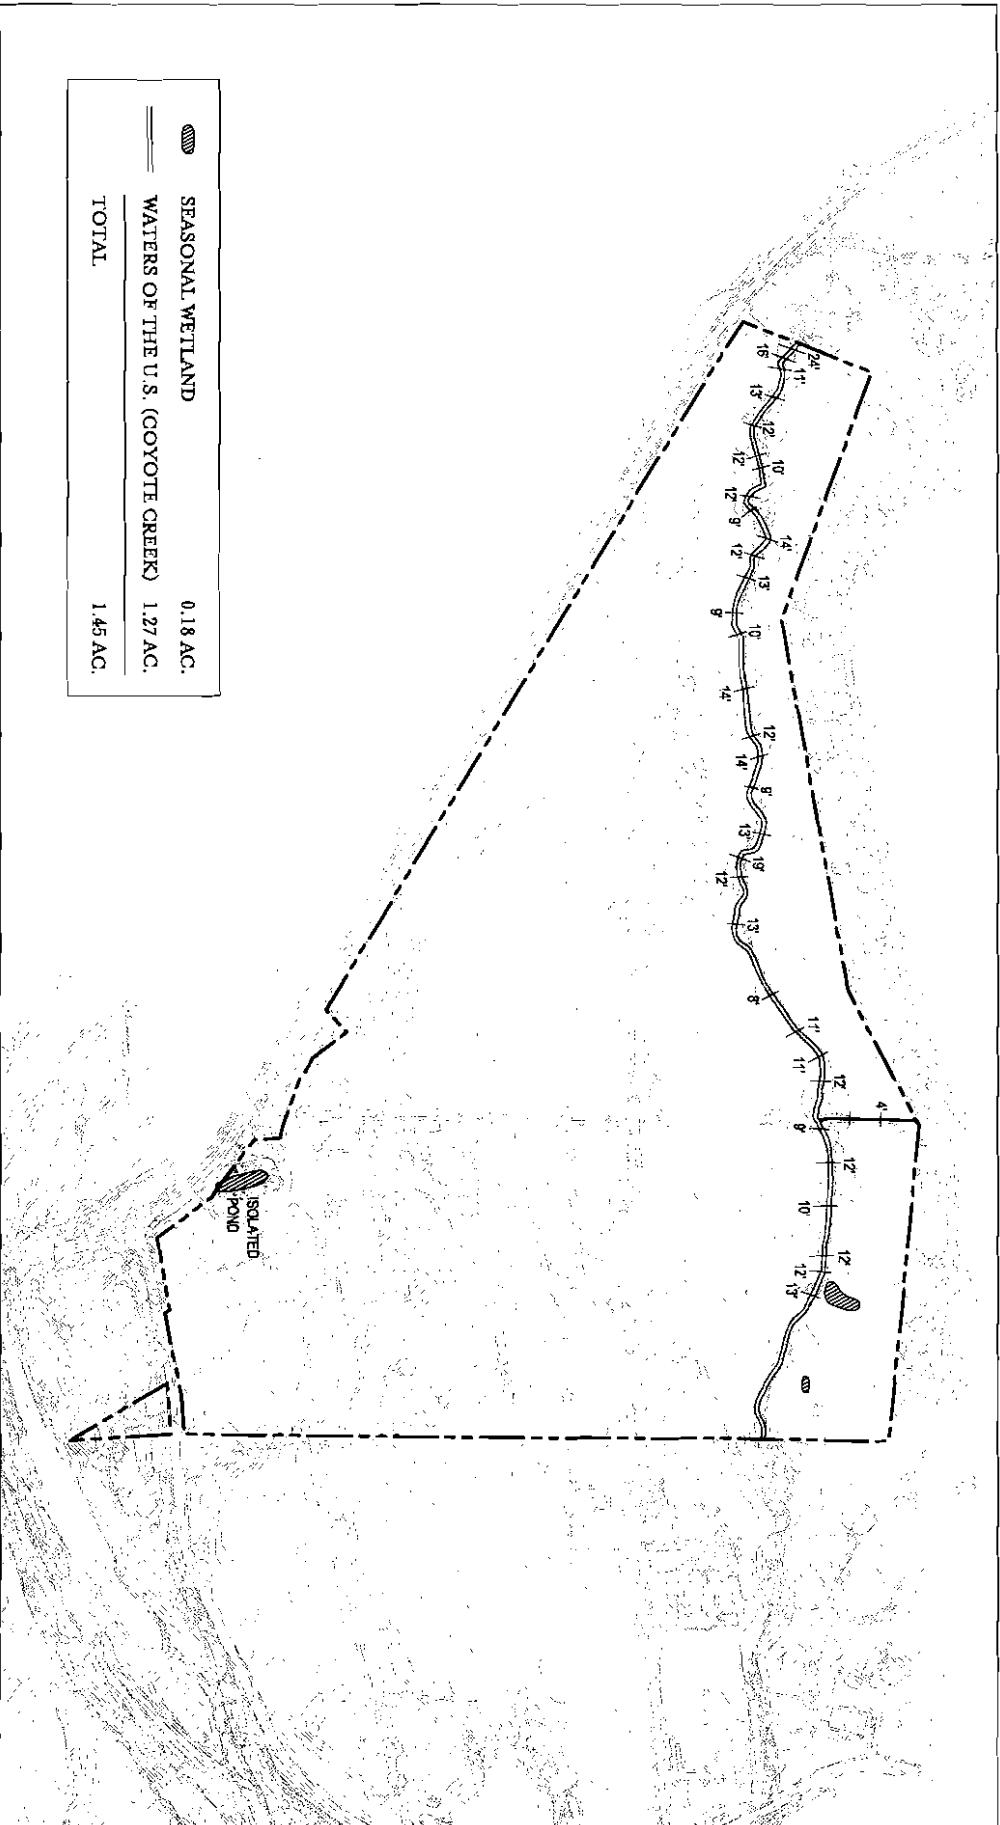

Purpose: Mixed-use Residential/
Commercial Development

Datum: NGVD

Source: Golden Bear Biostudies

Valley Oaks Planned Development

Potential Jurisdictional Waters

FIGURE 4 OF 7

Near: Coyote Creek

County of: Lake

Application by:


Cobblestone Homes, Inc.

1400 North Dutton Ave., Ste. 24

Santa Rosa, California 95401

LSA



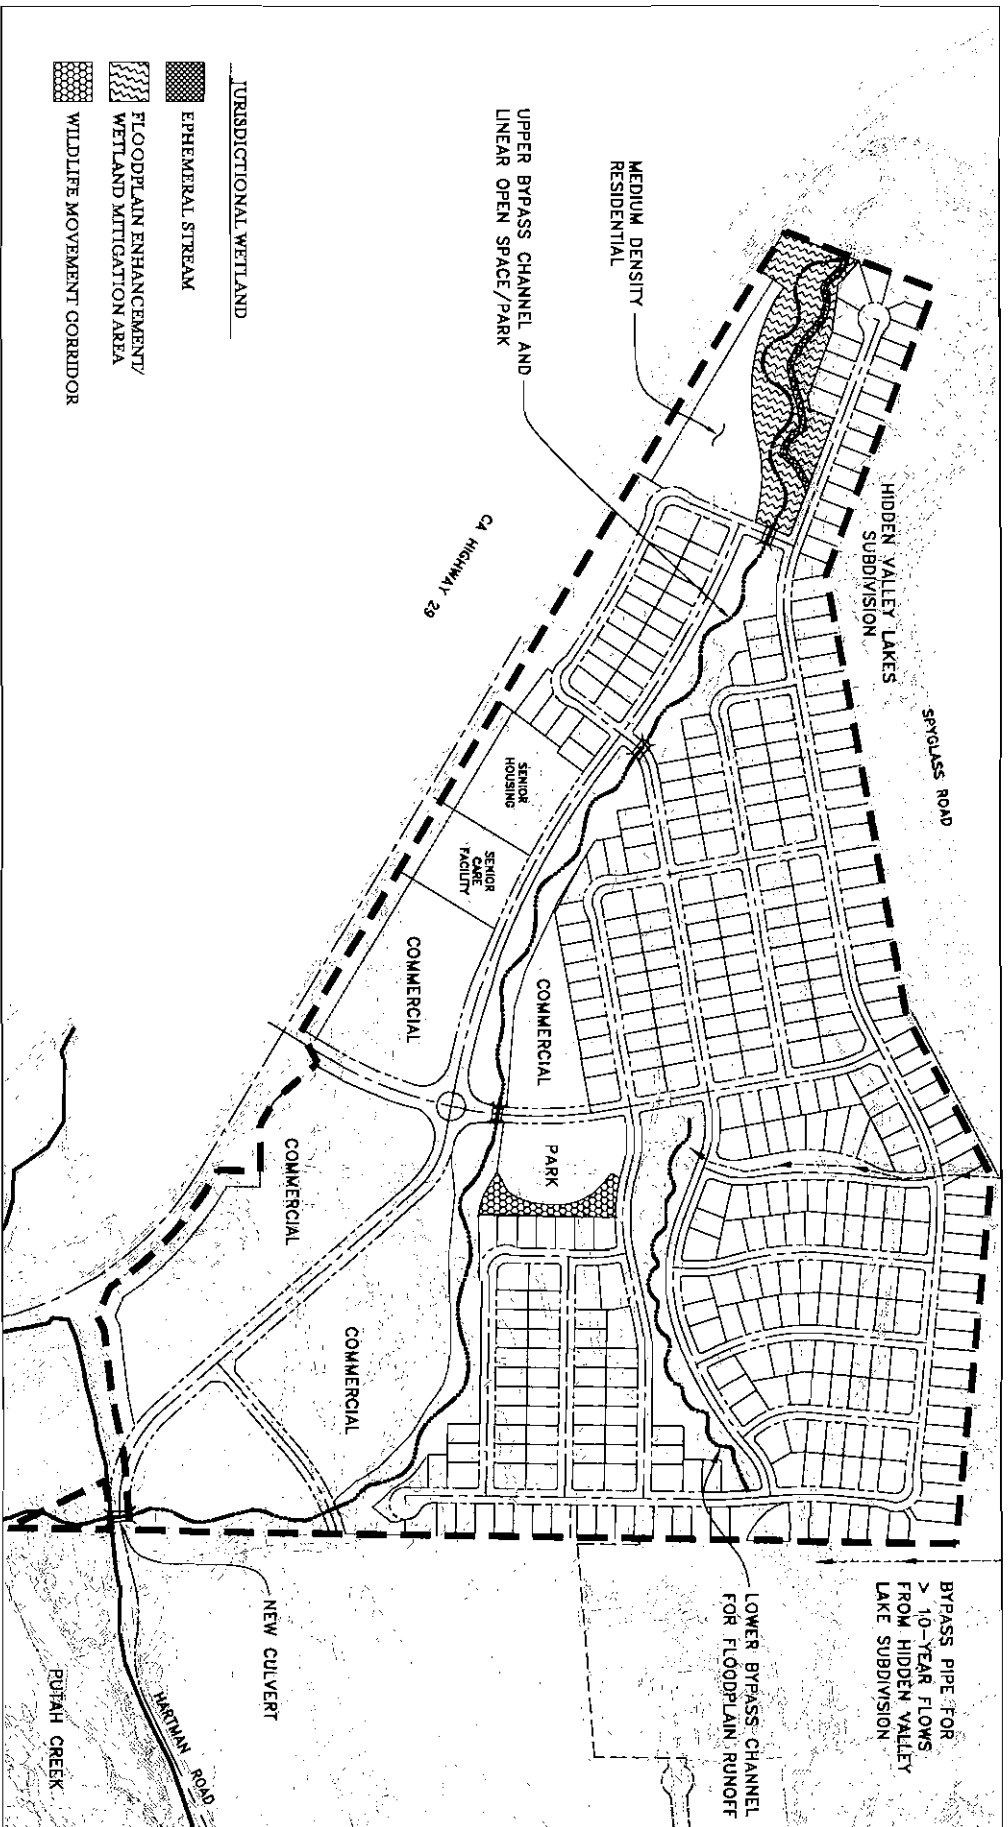

Purpose: Mixed-use Residential/
Commercial Development

Datum: NGVD

Source: Civil Design Consultants, Inc.
(June 2007)


Valley Oaks Planned Development
Proposed Project Site Plan

FIGURE 5 OF 7

Near: Coyote Creek
County of: Lake
Application by:
Cobblestone Homes, Inc.
1400 North Dutton Ave., Ste. 24
Santa Rosa, California 95401

LSA



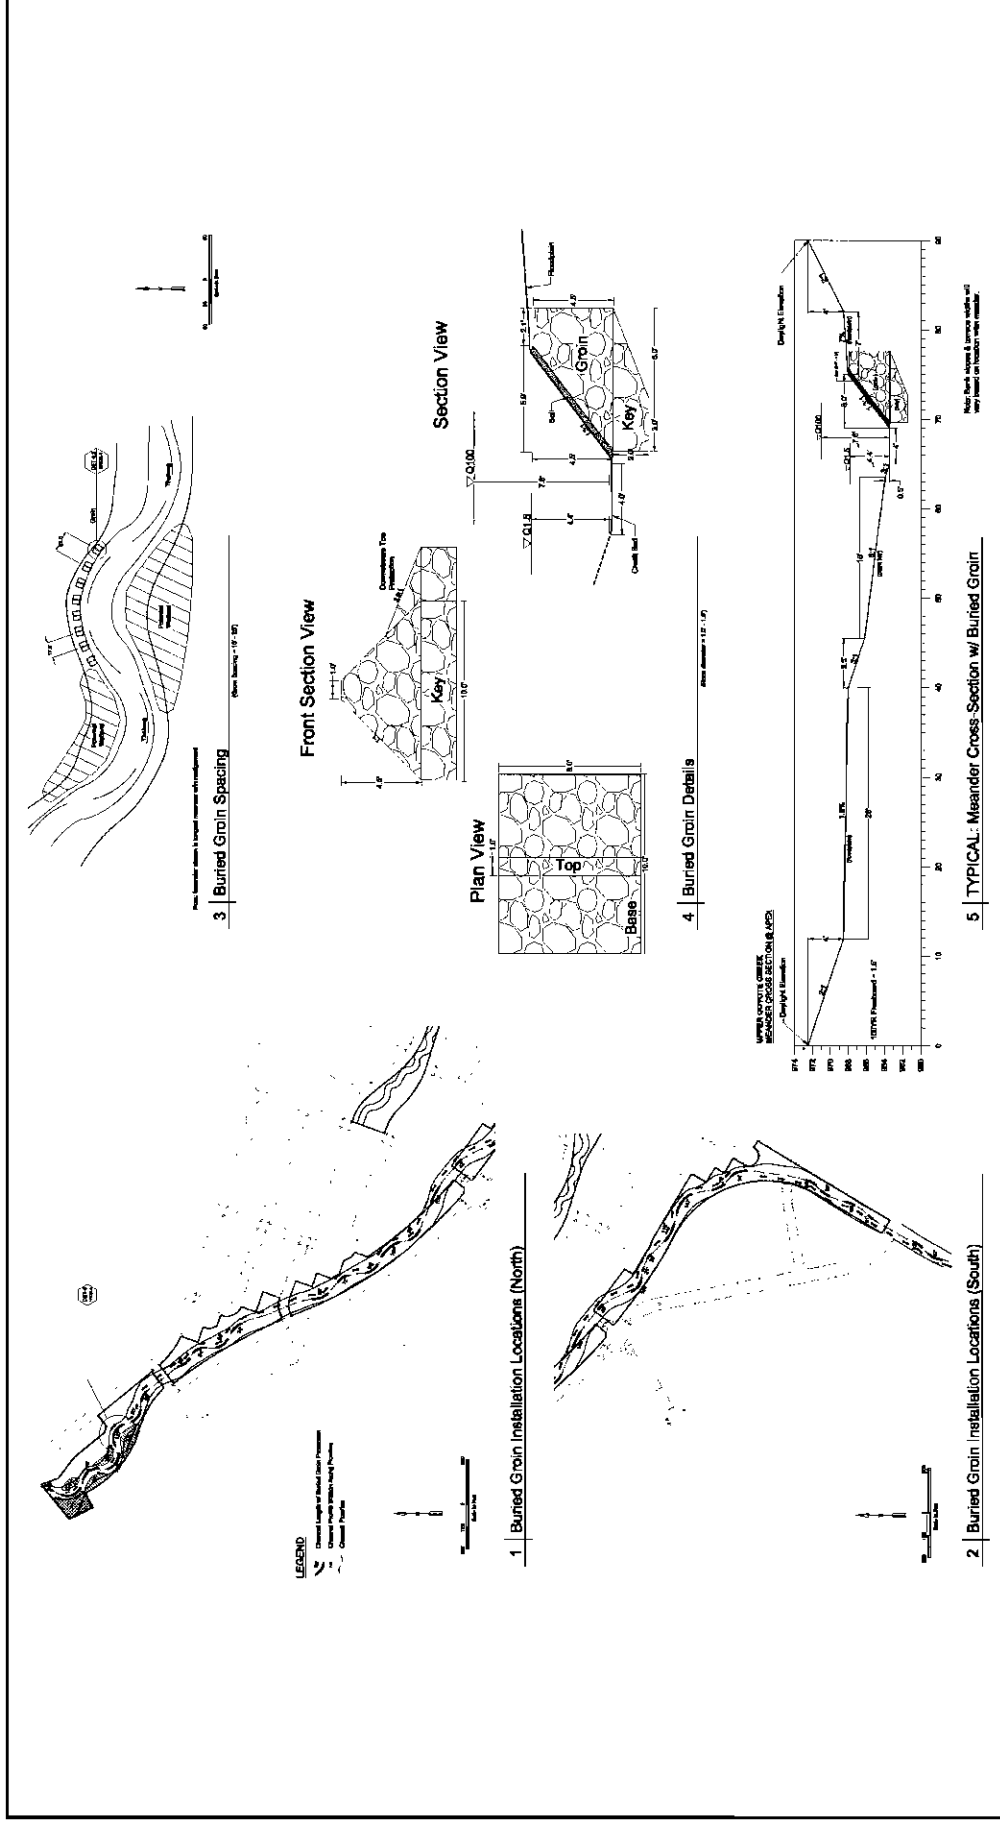

Purpose: Mixed-use Residential/
 Commercial Development
 Datum: NGVD
 Source: David Evana and Associates, Inc.

Valley Oaks Planned Development
Proposed Stream Relocation and
Wetland Mitigation Features

FIGURE 7 OF 7

Near to: Coyote Creek
 County of: Lake
 Application by:
 Cobblestone Homes, Inc.
 1400 North Dutton Ave., Ste. 24
 Santa Rosa, California 95401