


TYPICAL RIGHT OF WAY

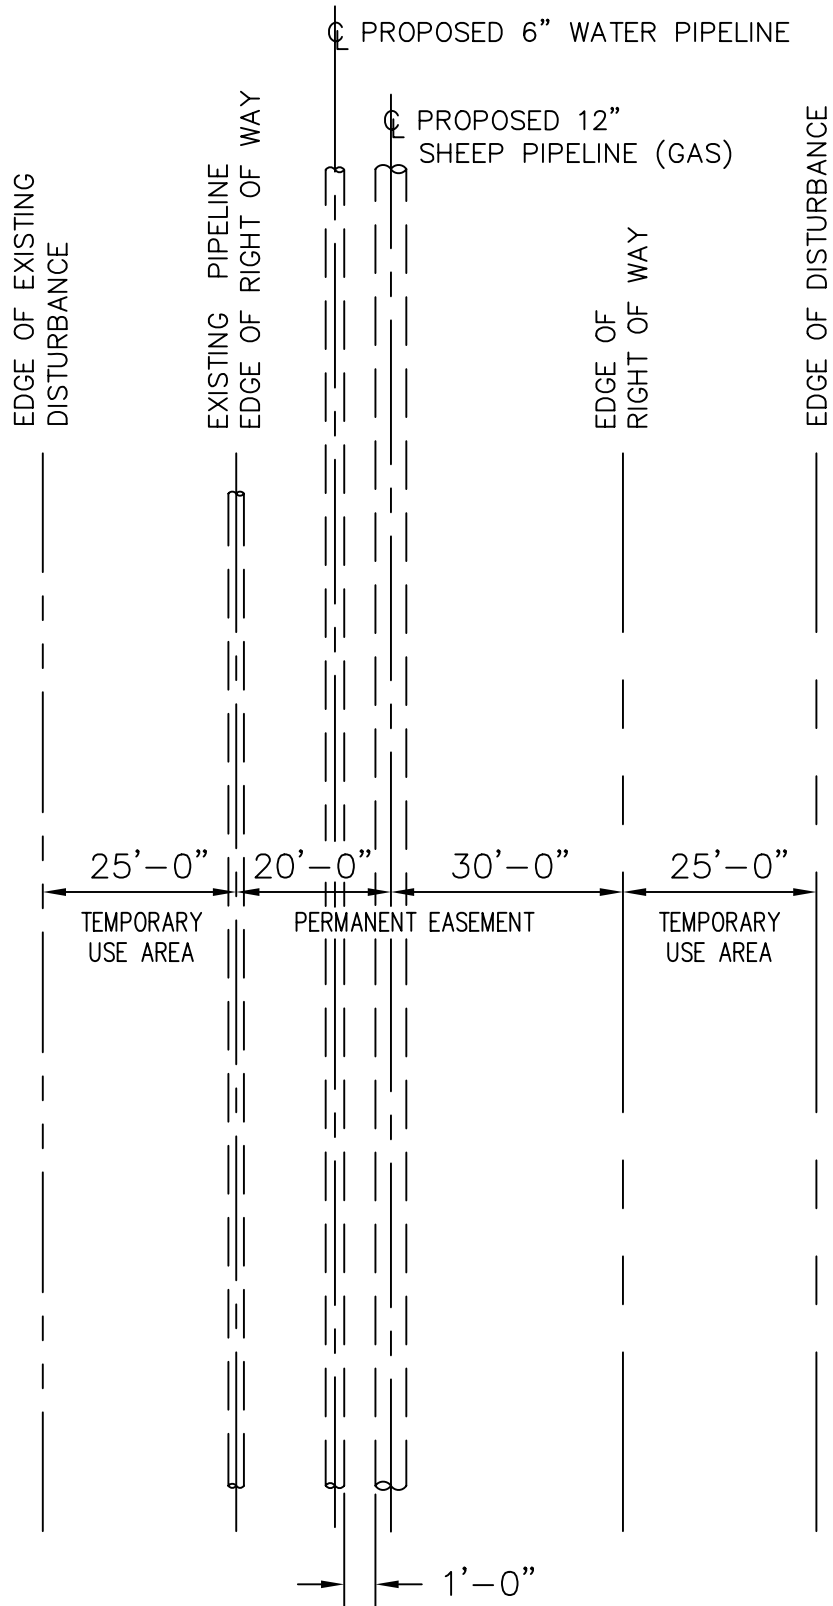

NO.	DESCRIPTION	DRAWN BY	DATE	CHECKED	DATE
0	SHEEP PIPELINE RIGHT OF WAY	TMM	4/3/07		
TRIGON ENGINEERING • PROCUREMENT • CONSTRUCTION				DOCUMENT NUMBER APPENDIX B	REVISION 0