




Detail Area

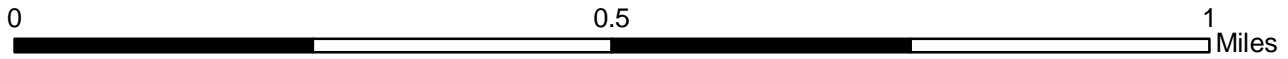


T. 3S. , R. 3E.

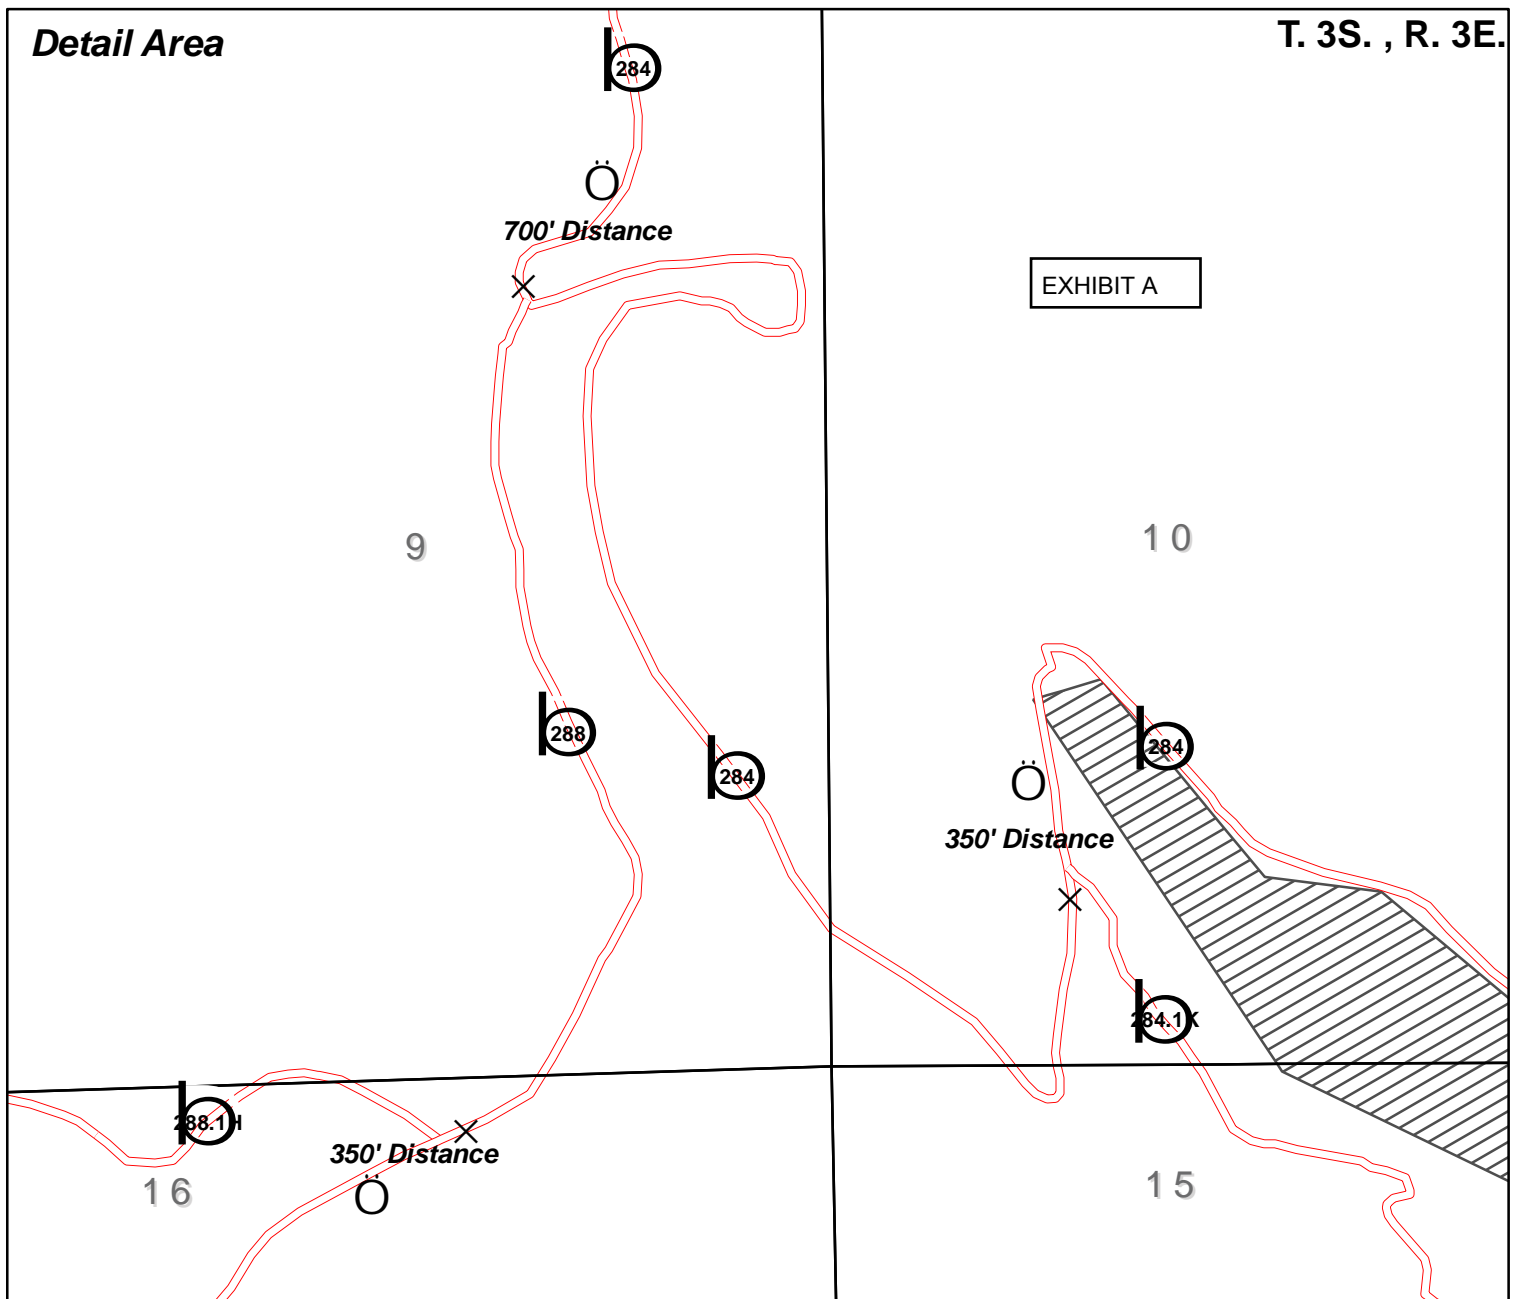

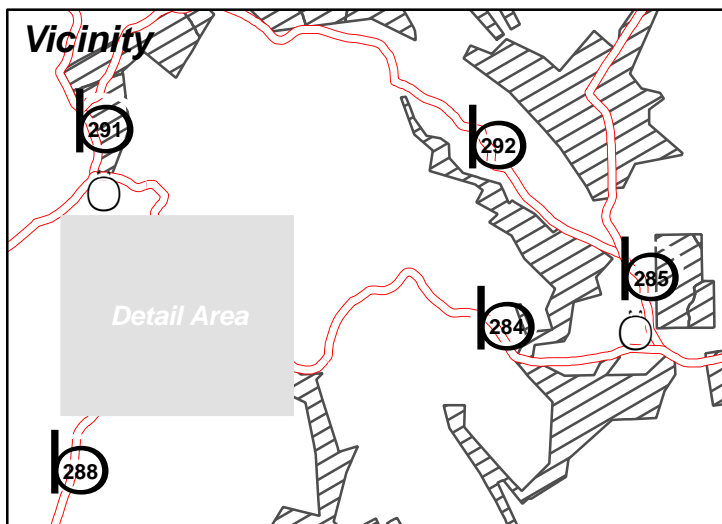


Traffic Control Plan, B6.33 Round Mountain Timber Sale

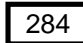

Legend

-  Existing Roads
-  Other Ownership
-  Forest Service Road Number

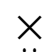Sign Plan (All signs will comply with MUTCD)

-  Type 3 Barricade and "Road Closed" Sign (R11-2)
-  "Road Closed Ahead" Sign (W20-3)
-  "Road Closed X Miles Ahead" Sign (R11-3)