


SECTION 2; T2S, R 98W
SECTION 1; T2S, R 99W

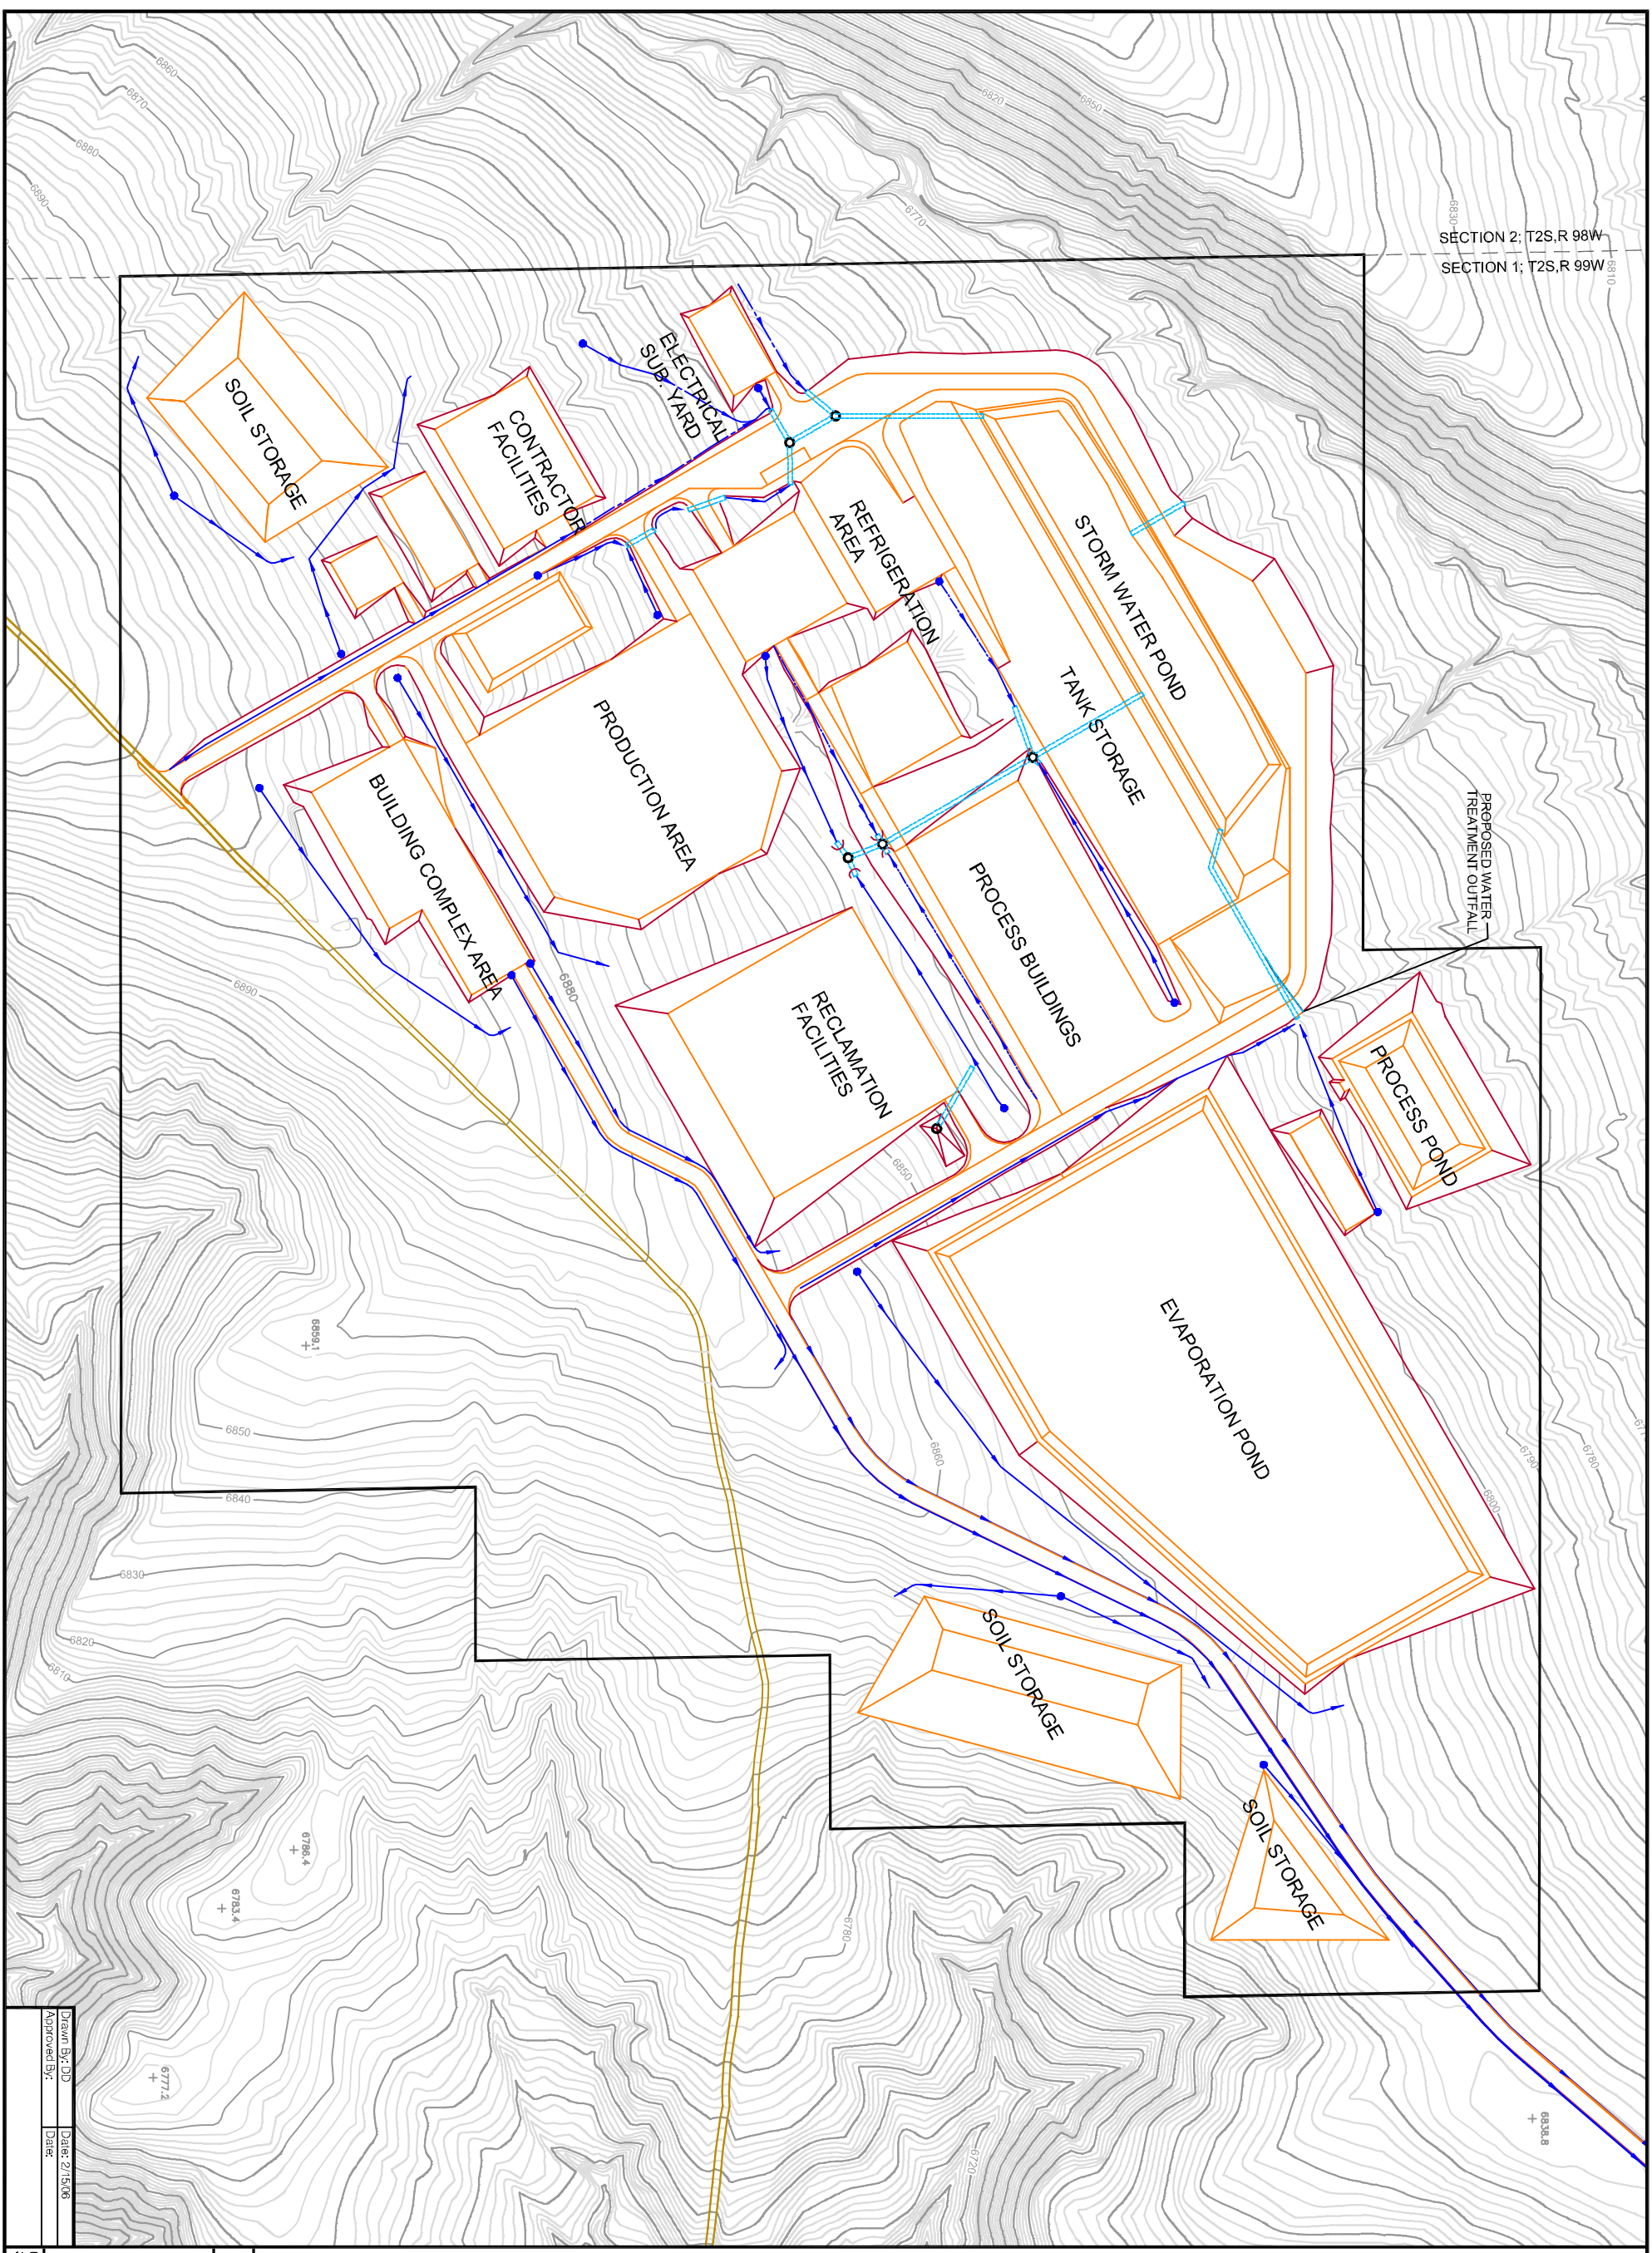

- LEGEND**
- DRAINAGE DITCH WITH FLOW DIRECTION
 - CULVERT
 - MANHOLE
 - 2' CONTOUR
 - SECTION LINE
 - EXISTING UNPAVED ROAD

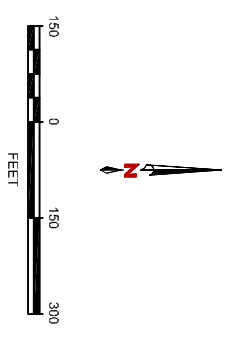


EXHIBIT M

Drainage Control Plan
Oil Shale Test Project

Drawn By: DJD
Approved By: [Signature]
Date: 2/15/08

FILE: Exhibit M - Drainage Control Plan
2/25/08 09:00:00 AM
SCALE: AS SHOWN
SHELL FRONTIER OIL & GAS INC.