




1 LEAN-TO SAFE ROOM PARTIAL BASEMENT PLAN
 B-01 SCALE: 1/4"=1'-0" 0 6" 2'

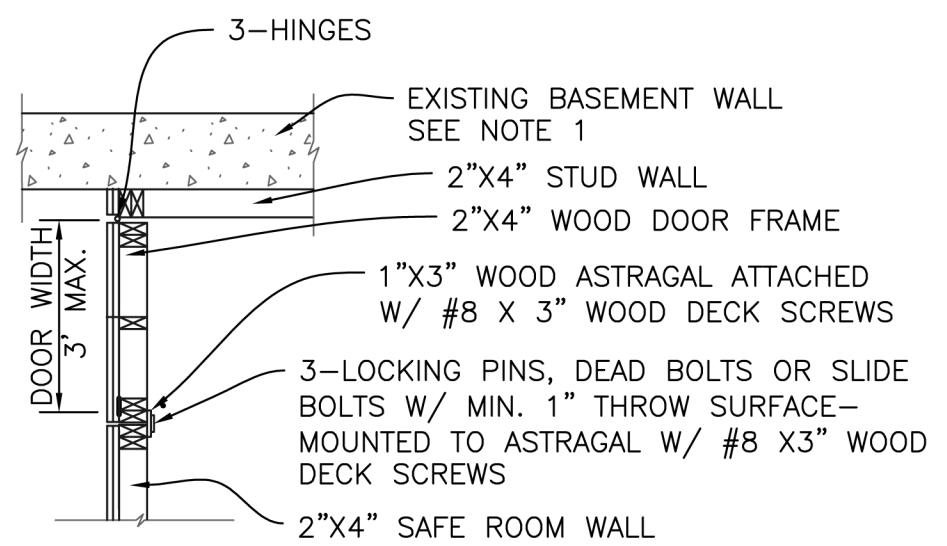

3 DOOR FRAMING DETAIL
 B-01 SCALE: 1/2"=1'-0" 0 3" 1'

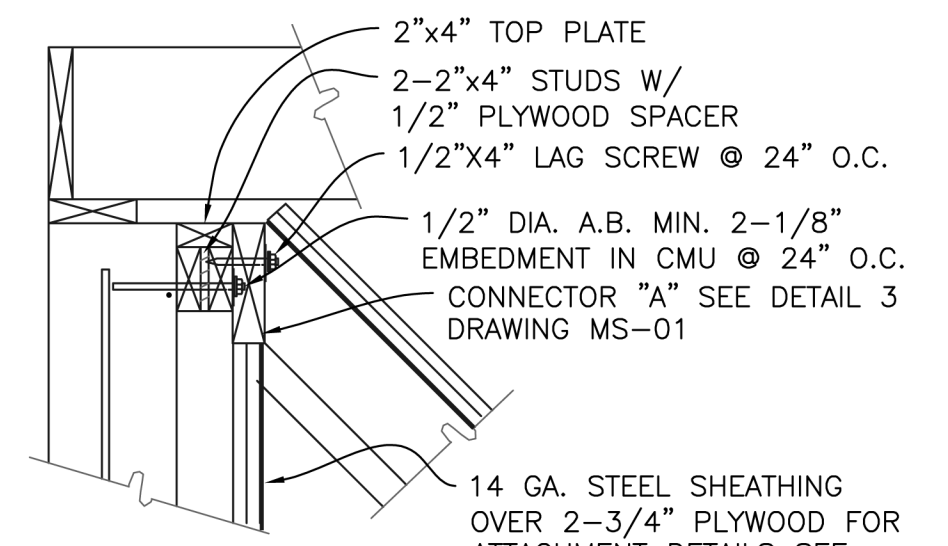


4 DETAIL
 B-01 SCALE: 1"=1'-0" 0 6" 1'

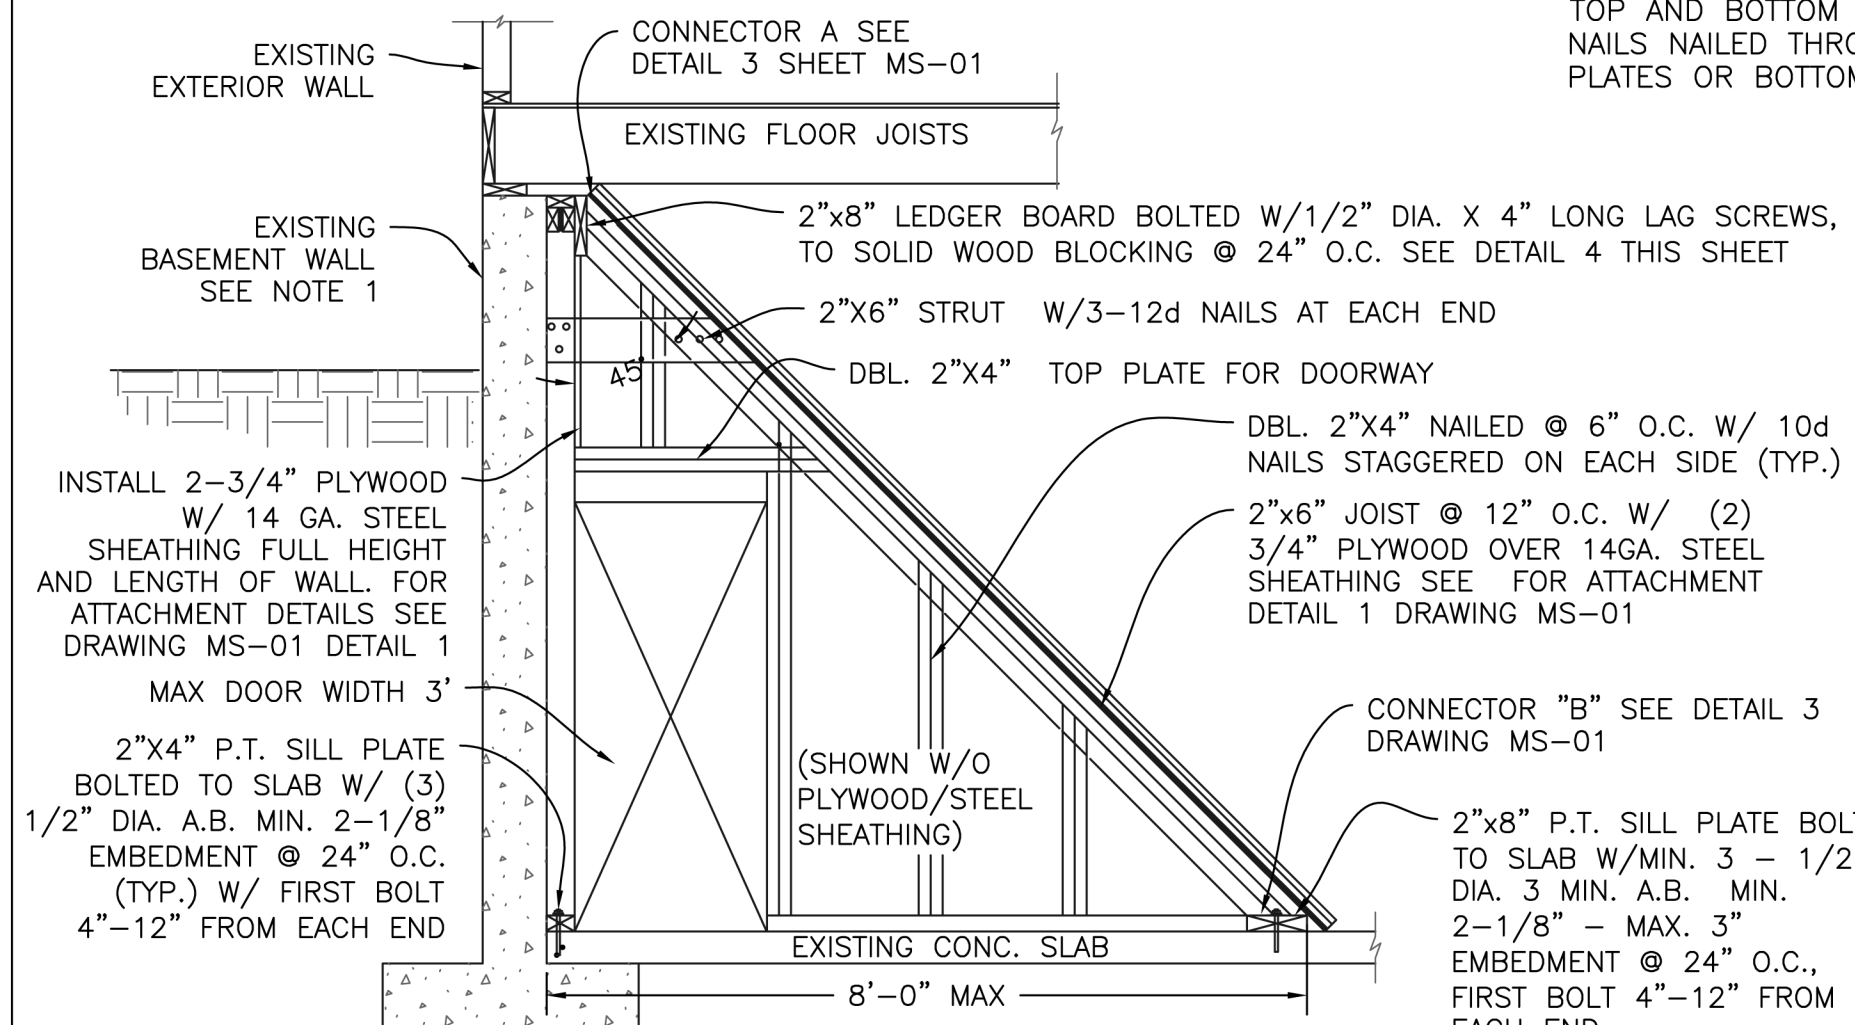

2 ELEVATION
 B-01 SCALE: 1/2"=1'-0" 0 3" 1'

NOTE:
 ALL WALL STUDS TO BE ATTACHED TO TOP AND BOTTOM PLATES W/ 2-16d NAILS NAILED THROUGH FROM TOP OF PLATES OR BOTTOM OF PLATES.

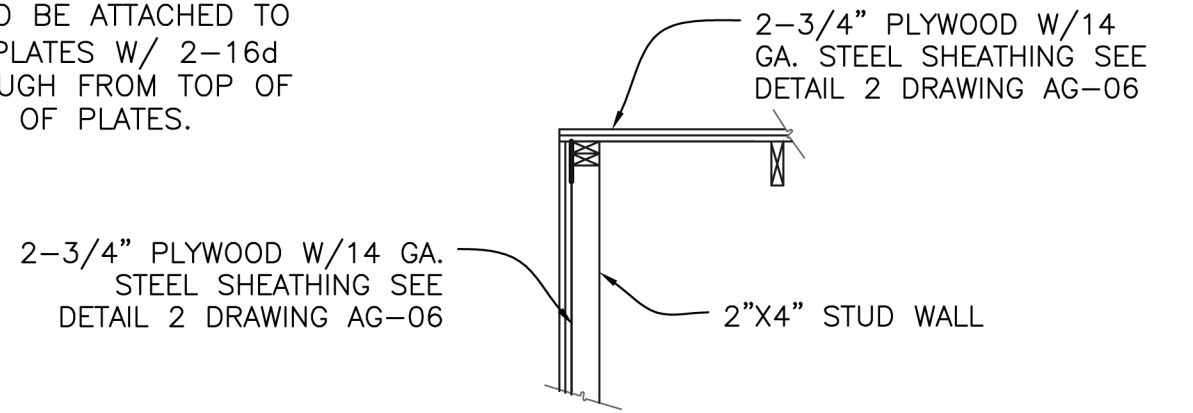

5 DETAIL
 B-01 SCALE: 1/2"=1'-0" 0 3" 1'

NOTE:
 1. EXISTING CONCRETE OR MASONRY BASEMENT WALLS MUST HAVE APPROPRIATE REINFORCEMENT.

BASEMENT LEAN-TO SAFE ROOM	
DRAWING NO: B-01	SHEET 4 OF 18
DATE: OCTOBER 1998	
REVISED: AUGUST 2008 REV. NO. 2	

FEMA