



- NOTE:**
1. Place edge line pavement markings at asphalt/concrete curb interface when curb is present.
 2. Paint centerline pavement markings on curves with curve widening "w" to achieve equal lane widths within the roadway. Maintain a constant shoulder width "s" throughout the curve widening area. See staking details for curve widening transition locations.
 3. A typical pavement marking width of 4" is shown. Use wider pavement markings when specified on the plans or when required by the maintaining agency.

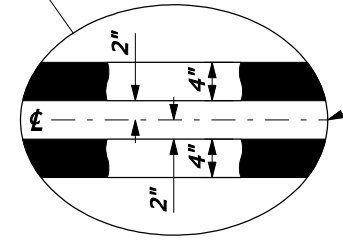

TYPICAL PAVEMENT MARKING APPLICATIONS

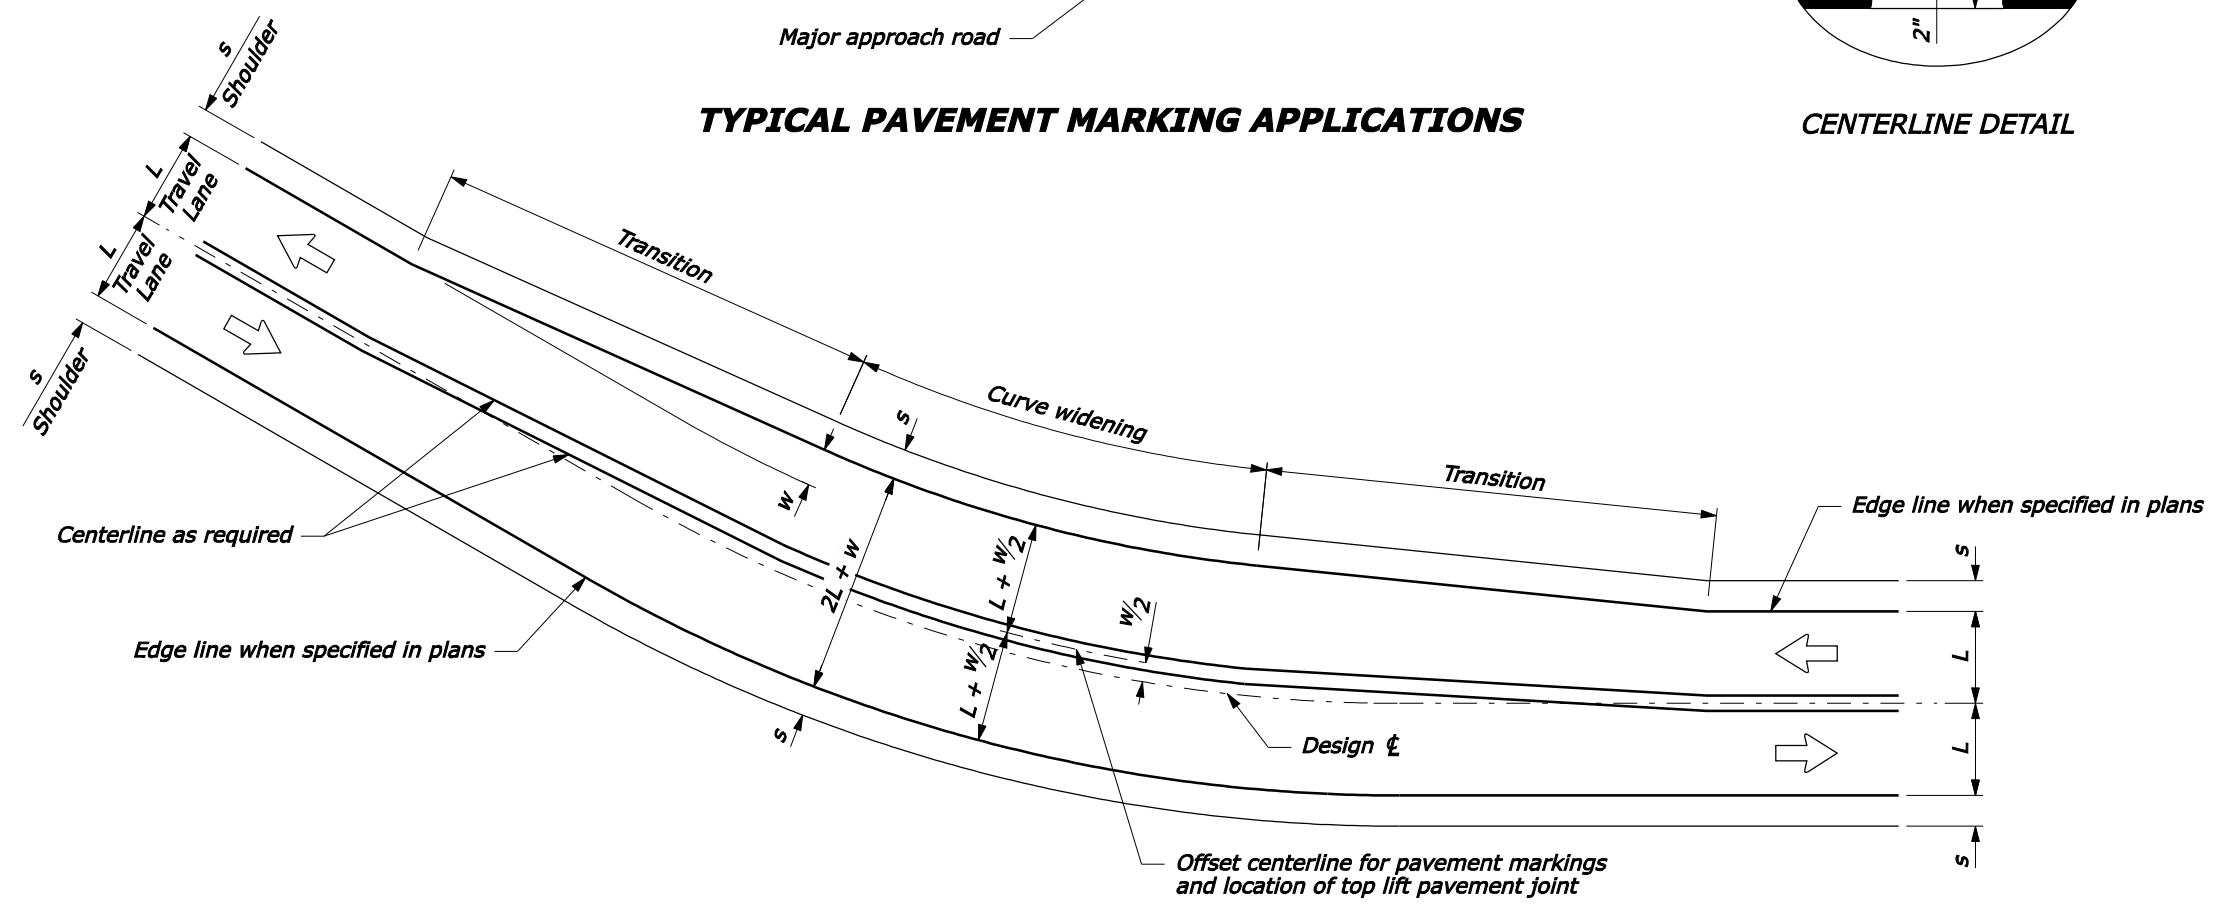

CENTERLINE MODIFICATION FOR CURVES WITH WIDENING APPLIED ON INSIDE

See Note 2 for treatment of curves when widening "w" is split equally on both sides of centerline

NO SCALE

U.S. DEPARTMENT OF TRANSPORTATION FEDERAL HIGHWAY ADMINISTRATION WESTERN FEDERAL LANDS HIGHWAY DIVISION	
U.S. CUSTOMARY DETAIL	
LINEAR PAVEMENT MARKINGS	
DETAIL APPROVED FOR USE 10/2007	DETAIL
REVISED:	W634-2