


ROOM FINISH SCHEDULE

SHEET NO.	ROOM NO.	ROOM NAME	NSF AREA	FLOOR				WALLS				CEILING				NOTES
				MAT'L	BASE	NORTH	EAST	SOUTH	WEST	MAT'L	FINISH					
A201	101	GALLERY	306.3 SF	CPT-2	WOB-1	GYP BO-1	GYP BO-1	GYP BO-1	GYP BO-1		PT-1	--				--
A201	102	WOMEN'S RESTROOM	307 SF	CTB-1	CTW-1	CTW-1	CTW-1	CTW-1	CTW-1		PT-1	--				--
A201	103	WOMEN'S RESTROOM	307 SF	CTB-1	CTW-1	CTW-1	CTW-1	CTW-1	CTW-1		PT-1	--				--
A201	104	COATS	250 SF	WDF-1	WOB-1	GYP BO-1	GYP BO-1	GYP BO-1	GYP BO-1		PT-1	--				--
A201	105	LOBBY	2066 SF	WDF-1	WOB-1	GYP BO-1	GYP BO-1	GYP BO-1	GYP BO-1		PT-1	--				--
A201	106	VESTIBULE	94 SF	MAT-2	--	--	--	--	WOB-1		NONE	--				--
A201	107	STORE	1257 SF	WDF-1	WOB-1	GYP BO-1	GYP BO-1	GYP BO-1	GYP BO-1		N/A	--				--
A201	108	STORE STORAGE/BUILDING STORAGE	750 SF	CS-1	RB-1	GYP BO-1	GYP BO-1	GYP BO-1	GYP BO-1		EXPOSED	NONE	--			--
A201	109	STORE MANAGER'S OFFICE	109 SF	CPT-1	RB-1	GYP BO-1	GYP BO-1	GYP BO-1	GYP BO-1		PT-1	--				--
A201	110	MECHANICAL/ JANITOR	570 SF	CS-1	RB-1	GYP BO-1	GYP BO-1	GYP BO-1	GYP BO-1		EXPOSED	NONE	--			--
A201	111	UNSEX TOILET	43 SF	CTF-1	CTW-1	CTW-1	CTW-1	CTW-1	CTW-1		PT-1	--				--
A201	112	FAMILY ROOM	56 SF	CTF-1	CTB-1	CTW-1	CTW-1	CTW-1	CTW-1		PT-1	--				--
A201	113	MAINTENANCE OFFICE	109 SF	CPT-1	RB-1	GYP BO-1	GYP BO-1	GYP BO-1	GYP BO-1		PT-1	--				--
A201	114	COPY/ MAIL	109 SF	CPT-1	RB-1	GYP BO-1	GYP BO-1	GYP BO-1	GYP BO-1		PT-1	--				--
A201	115	CORRIDOR	345 SF	CPT-1	RB-1	GYP BO-1	GYP BO-1	GYP BO-1	GYP BO-1		PT-1	--				--
A201	116	SITE MANAGER'S OFFICE	150 SF	CPT-1	RB-1	GYP BO-1	GYP BO-1	GYP BO-1	GYP BO-1		PT-1	--				--
A201	117	ADMINISTRATION	140 SF	CPT-1	RB-1	GYP BO-1	GYP BO-1	GYP BO-1	GYP BO-1		PT-1	--				--
A201	118	FLEXIBLE OFFICE	140 SF	CPT-1	RB-1	GYP BO-1	GYP BO-1	GYP BO-1	GYP BO-1		PT-1	--				--
A201	119	STAFF LOUNGE	313 SF	CPT-1	RB-1	GYP BO-1	GYP BO-1	GYP BO-1	GYP BO-1		PT-1	--				--
A201	120	COMMUNITY ROOM	966 SF	CPT-2	WOB-1	GYP BO-1	GYP BO-1	GYP BO-1	GYP BO-1		N/A	--				--
A201	121	LOADING	273 SF	CS-1	RB-1	GYP BO-1	GYP BO-1	GYP BO-1	GYP BO-1		EXPOSED	NONE	--			--
A201	122	ELEC/DATA	98 SF	CS-1	RB-1	GYP BO-1	GYP BO-1	GYP BO-1	GYP BO-1		EXPOSED	NONE	--			--
A201	123	PUBLIC CORRIDOR TO FORT	1586 SF	WDF-1	WOB-1	GYP BO-1	GYP BO-1	GYP BO-1	GYP BO-1		PT-1	--				--
A201	124	JANITOR'S CLOSET	26 SF	CS-1	RB-1	GYP BO-1	GYP BO-1	GYP BO-1	GYP BO-1		PT-1	--				--

ROOM FINISH SCHEDULE

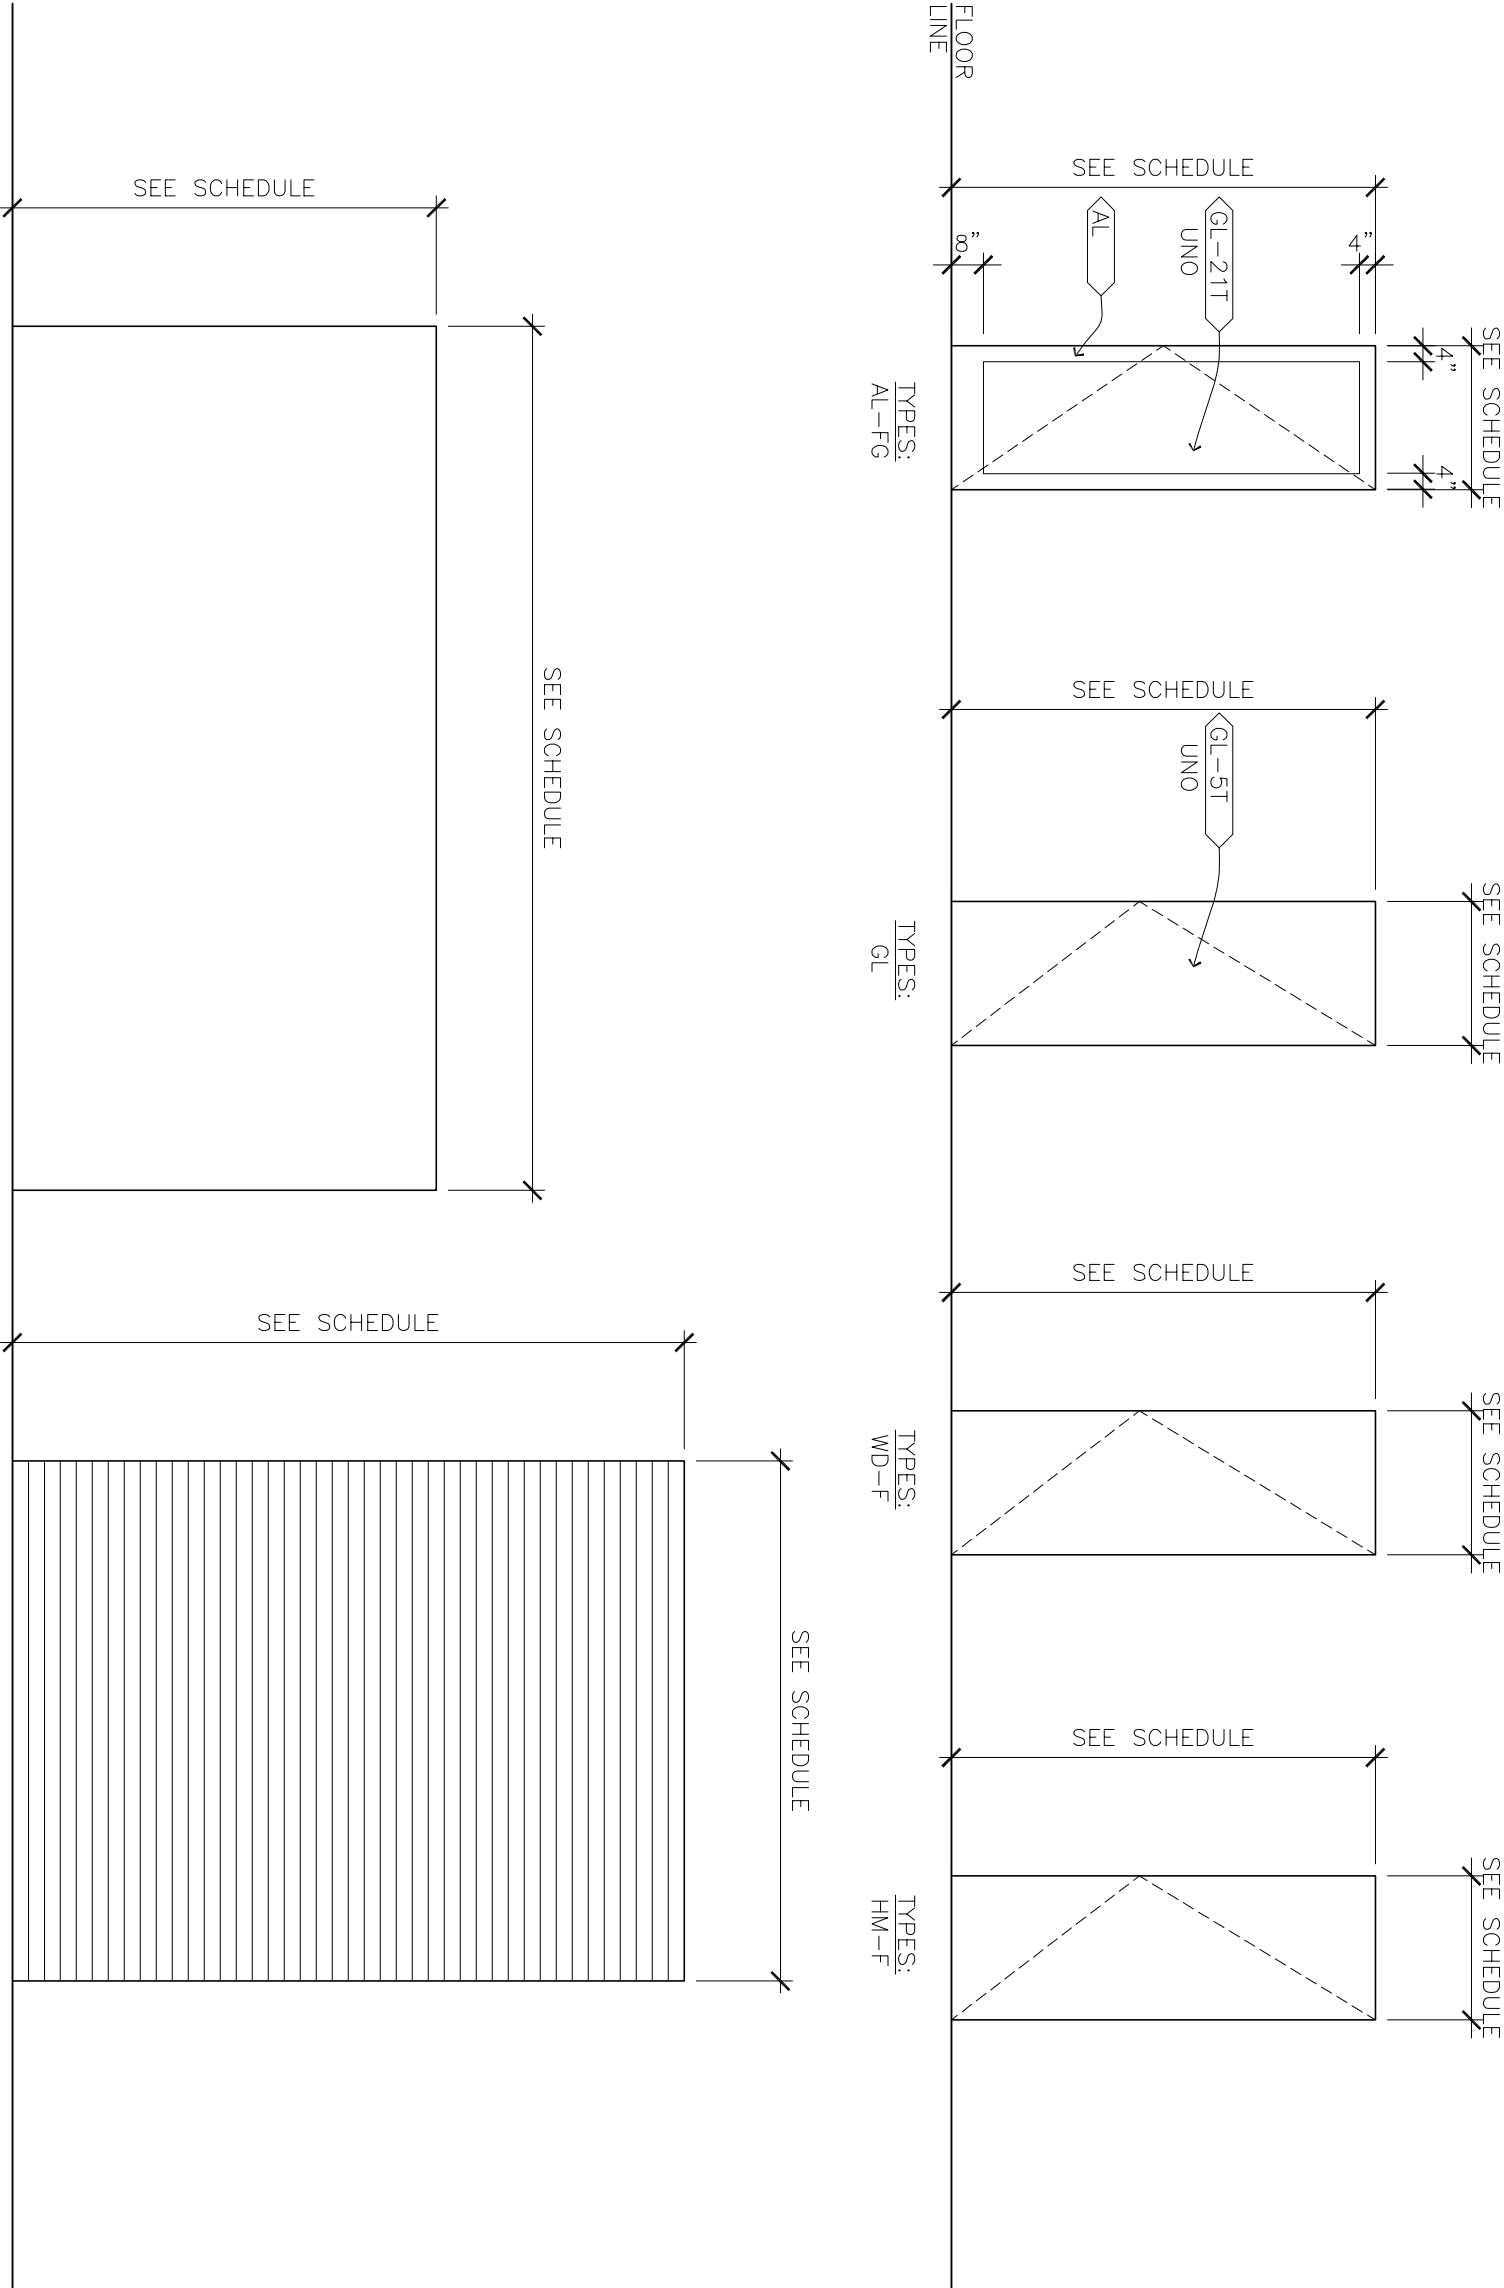

DOOR TYPES

1/4" = 1'-0"

OPENING SCHEDULE

IDENTIFICATION		SIZE		DOOR		FRAME		FIRE		HARDWARE		NOTES	ELEC (OD ONLY)
REV SHEET NO.	OPENING NO.	ROOM NAME	WIDTH	HEIGHT	TYPE	GLAZING TYPE	TYPE	GLAZING TYPE	FINISH (MN)	FINISH (MN)	HARDWARE GROUP		
--	A201	102A MEN'S RESTROOM	3'-0"	7'-10"	WO-F	--	WD-4	WD	--	WD	--	--	
--	A201	103A RESTROOM	3'-0"	8'-10"	AL-FG	GL-211	ANOD	AL	--	ANOD	--	--	PART OF AFS-1
--	A201	105B LOBBY	3'-0"	8'-10"	AL-FG	GL-211	ANOD	AL	--	ANOD	--	--	PART OF AFS-1
--	A201	105C LOBBY	10'-10"	14'-0"	CC-1	--	ANOD	AL	--	ANOD	--	--	
--	A201	105D LOBBY	10'-10"	14'-0"	CC-1	--	ANOD	AL	--	ANOD	--	--	
--	A201	106A VESTIBULE	3'-0"	8'-10"	AL-FG	GL-211	ANOD	AL	--	ANOD	--	--	PART OF AFS-1
--	A201	106B VESTIBULE	3'-0"	8'-10"	AL-FG	GL-211	ANOD	AL	--	ANOD	--	--	PART OF AFS-1
--	A201	106C VESTIBULE	3'-0"	8'-10"	AL-FG	GL-211	ANOD	AL	--	ANOD	--	--	PART OF AFS-1
--	A201	106D VESTIBULE	(2)3'-0"	8'-10"	AL-FG	GL-211	ANOD	AL	--	ANOD	--	--	PART OF AFS-1
--	A201	106E VESTIBULE	(2)2'-0"	8'-10"	AL-FG	GL-211	ANOD	AL	--	ANOD	--	--	PART OF AFS-1
--	A201	107A STORE	11'-8"	9'-0"	CC-1	--	ANOD	AL	--	ANOD	--	--	
--	A201	107B STORE	3'-0"	8'-10"	GL	GL-5T	--	AL	--	ANOD	--	--	PART OF MET
--	A201	108A STORAGE	3'-6"	7'-10"	WO-F	--	WD-4	WD	--	WD	--	--	
--	A201	108B STORAGE	3'-6"	7'-10"	WO-F	--	WD-4	WD	--	WD	--	--	
--	A201	108B STORAGE	3'-6"	7'-10"	WO-F	--	WD-4	WD	--	WD	--	--	
--	A201	109A STORAGE	3'-0"	7'-10"	WO-F	--	WD-4	WD	--	WD	--	--	
--	A201	110A MECHANICAL/JANITOR	3'-0"	7'-10"	WO-F	--	WD-4	WD	--	WD	--	--	
--	A201	111A UNSEX TOILET	3'-0"	7'-10"	WO-F	--	WD-4	WD	--	WD	--	--	
--	A201	112A FAMILY ROOM	3'-0"	7'-10"	WO-F	--	WD-4	WD	--	WD	--	--	
--	A201	113A OFFICE	3'-0"	7'-10"	WO-F	--	WD-4	WD	--	WD	--	--	
--	A201	115A CORRIDOR	3'-2'2 1/2"-6"	7'-10"	WO-F	--	WD-4	WD	--	WD	--	--	
--	A201	116A SITE MANAGER'S OFFICE	3'-0"	7'-10"	WO-F	--	WD-4	WD	--	WD	--	--	
--	A201	117A ADMINISTRATION	3'-0"	7'-10"	WO-F	--	WD-4	WD	--	WD	--	--	
--	A201	118A FLEXIBLE OFFICE	3'-0"	7'-10"	WO-F	--	WD-4	WD	--	WD	--	--	
--	A201	119A STAFF LOUNGE	3'-0"	7'-10"	WO-F	--	WD-4	WD	--	WD	--	--	
--	A201	120A COMMUNITY ROOM	3'-0"	7'-10"	WO-F	--	WD-4	WD	--	WD	--	--	
--	A201	120B COMMUNITY ROOM	3'-0"	7'-10"	WO-F	--	WD-4	WD	--	WD	--	--	
--	A201	120C COMMUNITY ROOM	18'-0"	9'-10"	WO-P	--	WD-4	WD	--	WD	--	--	
--	A201	121A LOADING	(2)3'-0"	8'-10"	HM-F	--	PT-1	HM	--	WD	--	--	
--	A201	121B LOADING	3'-2'2 1/2"-6"	7'-0"	WO-F	--	WD-4	WD	--	WD	--	--	
--	A201	121C LOADING	(2)3'-10"	8'-10"	HM-F	--	PT-1	HM	--	PT-1	--	--	
--	A201	122A ELEC/DATA	3'-0"	7'-0"	HM-F	--	PT-1	HM	--	PT-1	--	--	
--	A201	123A PUBLIC CORRIDOR TO FORT	3'-0"	8'-10"	AL	GL-211	ANOD	AL	--	ANOD	--	--	PART OF AFS-1
--	A201	124A JANITOR'S CLOSET	3'-0"	7'-10"	HM-F	--	PT-1	HM	--	PT-1	--	--	

OPENING SCHEDULE

SD PRINTING

COMM. NO. 1362-010-01

SCALE 1/8" = 1'-0"

DATE 01 OCTOBER 2007

DRAWN MDK


REVISION HISTORY-THIS SHEET

ROOM FINISH SCHEDULE

DOOR TYPES

A082

Hammel Green and Abrahamson, Inc.  
701 Westgate Avenue North  
Minneapolis, Minnesota 55401  
612-734-8400

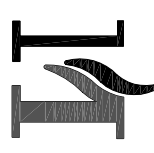

FORT SNELLING NEW VISITOR CENTER  
200 Tower Avenue  
Saint Paul, Minnesota 54111

MINNESOTA  
HISTORICAL  
SOCIETY

The document and the plans incorporated therein, as an instrument of professional service, is the property of Hammel Green and Abrahamson, Inc. and is not to be used, printed or in part for any other project without the prior written authorization of Hammel Green and Abrahamson, Inc.