

# Emergency Evacuation Procedures

## Auditorium-English Building

1401 W. Hickory St. Denton TX 76201

### Severe Weather

In the event of severe weather, all building occupants should immediately seek shelter in the designated shelter-in-place area in the building. If unable to safely move to the designated shelter-in-place area, seek shelter in a windowless interior room or hallway on the lowest floor of the building.

**All building occupants should take shelter in room 100. Avoid standing near windows, walls and doors made of glass.**


---

### Bomb Threat/Fire

In the event of a bomb threat or fire in the building, all building occupants should immediately evacuate the building using the nearest exit. Once outside, proceed to the designated assembly area. If unable to safely move to the designated assembly area, contact one or more members of your department or unit to let them know you are safe and inform them of your whereabouts.

Persons with mobility impairments who are unable to safely exit the building should move to a designated area of refuge and await assistance from emergency responders.

**All building occupants should immediately evacuate the building and proceed to parking lot 51 south of the building.**

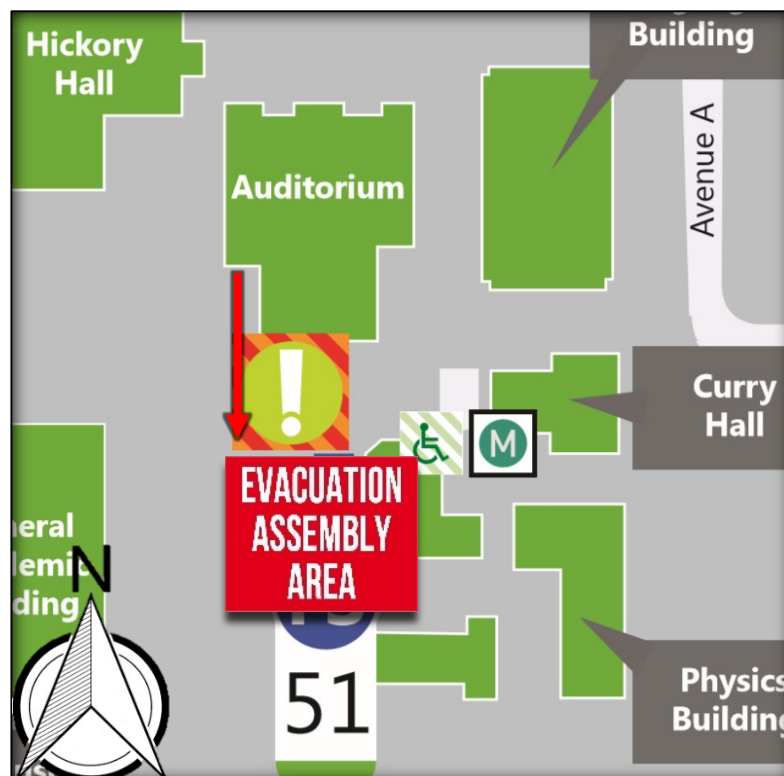


# AUDITORIUM - ENGLISH BUILDING


BLDG #0102

10-2011



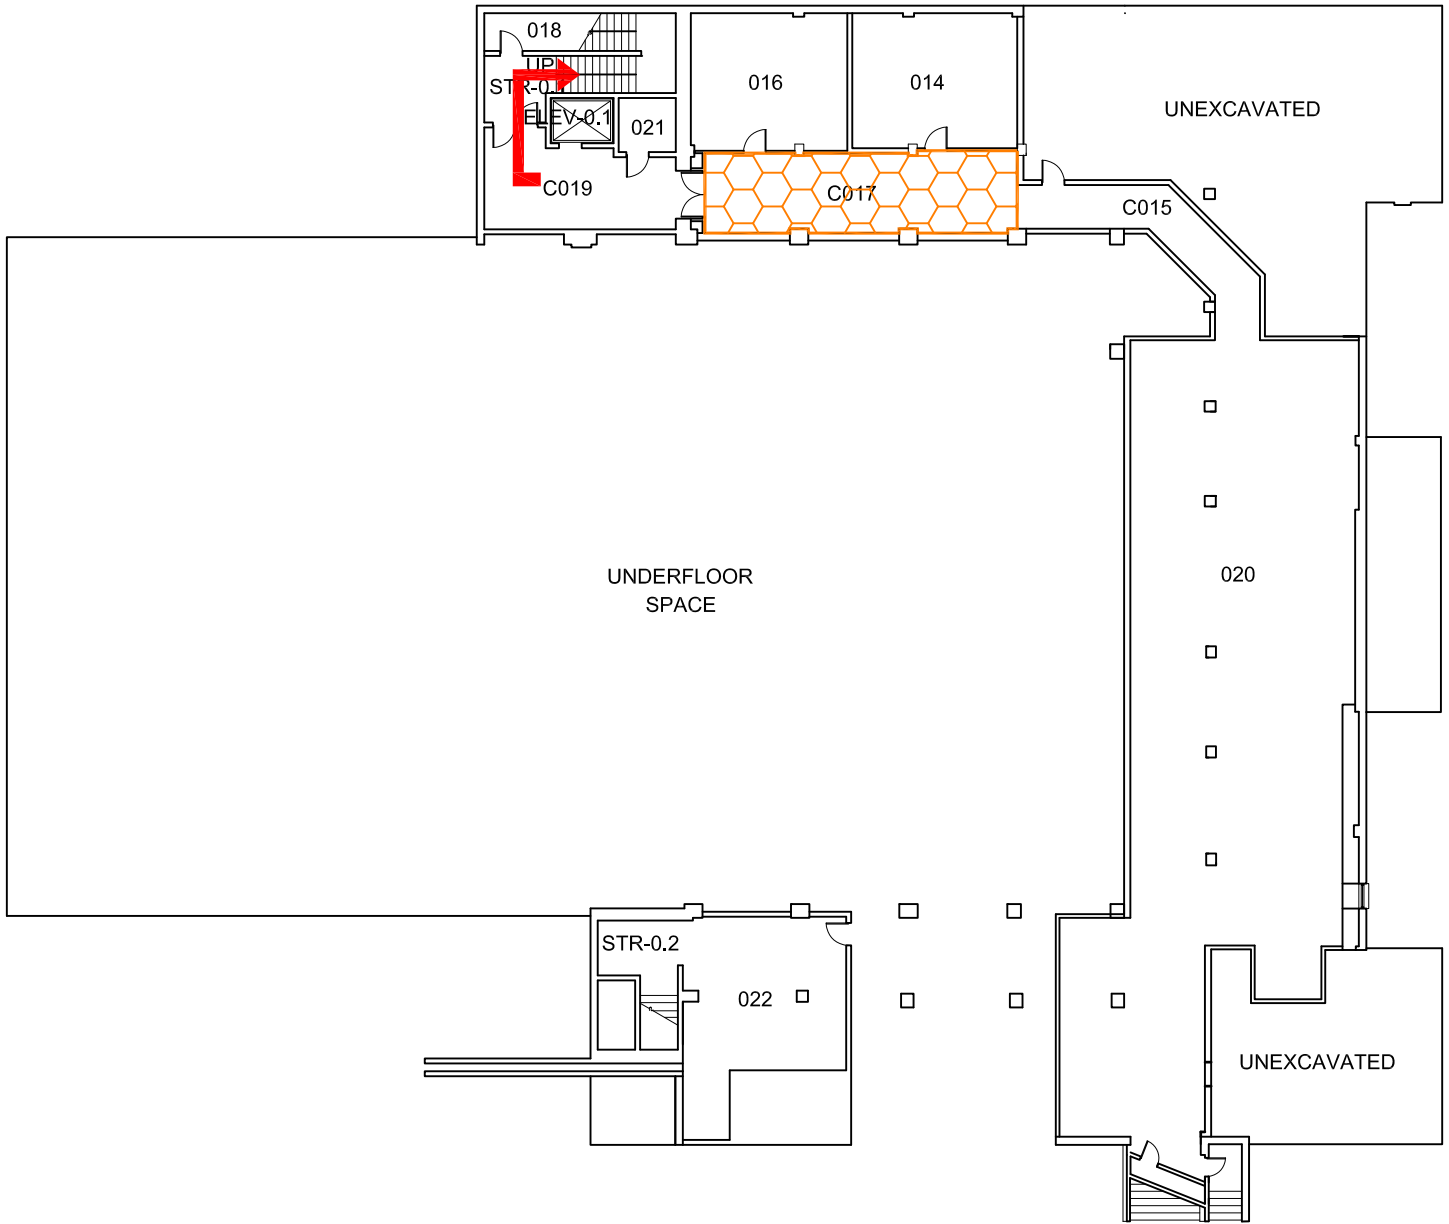


Exterior Gross Area  
6812

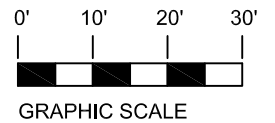

## BASEMENT FLOOR PLAN




### Safety Legend

-  Areas of Refuge
-  Tornado Shelter Areas
-  Exit/Evacuation Routes  
*In case of fire, do not use elevator*
-  AED Automatic External Defibrillator
-  CHAIR Evacuation Chair

# AUDITORIUM - ENGLISH BUILDING




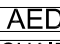

BLDG #0102  
11-2018

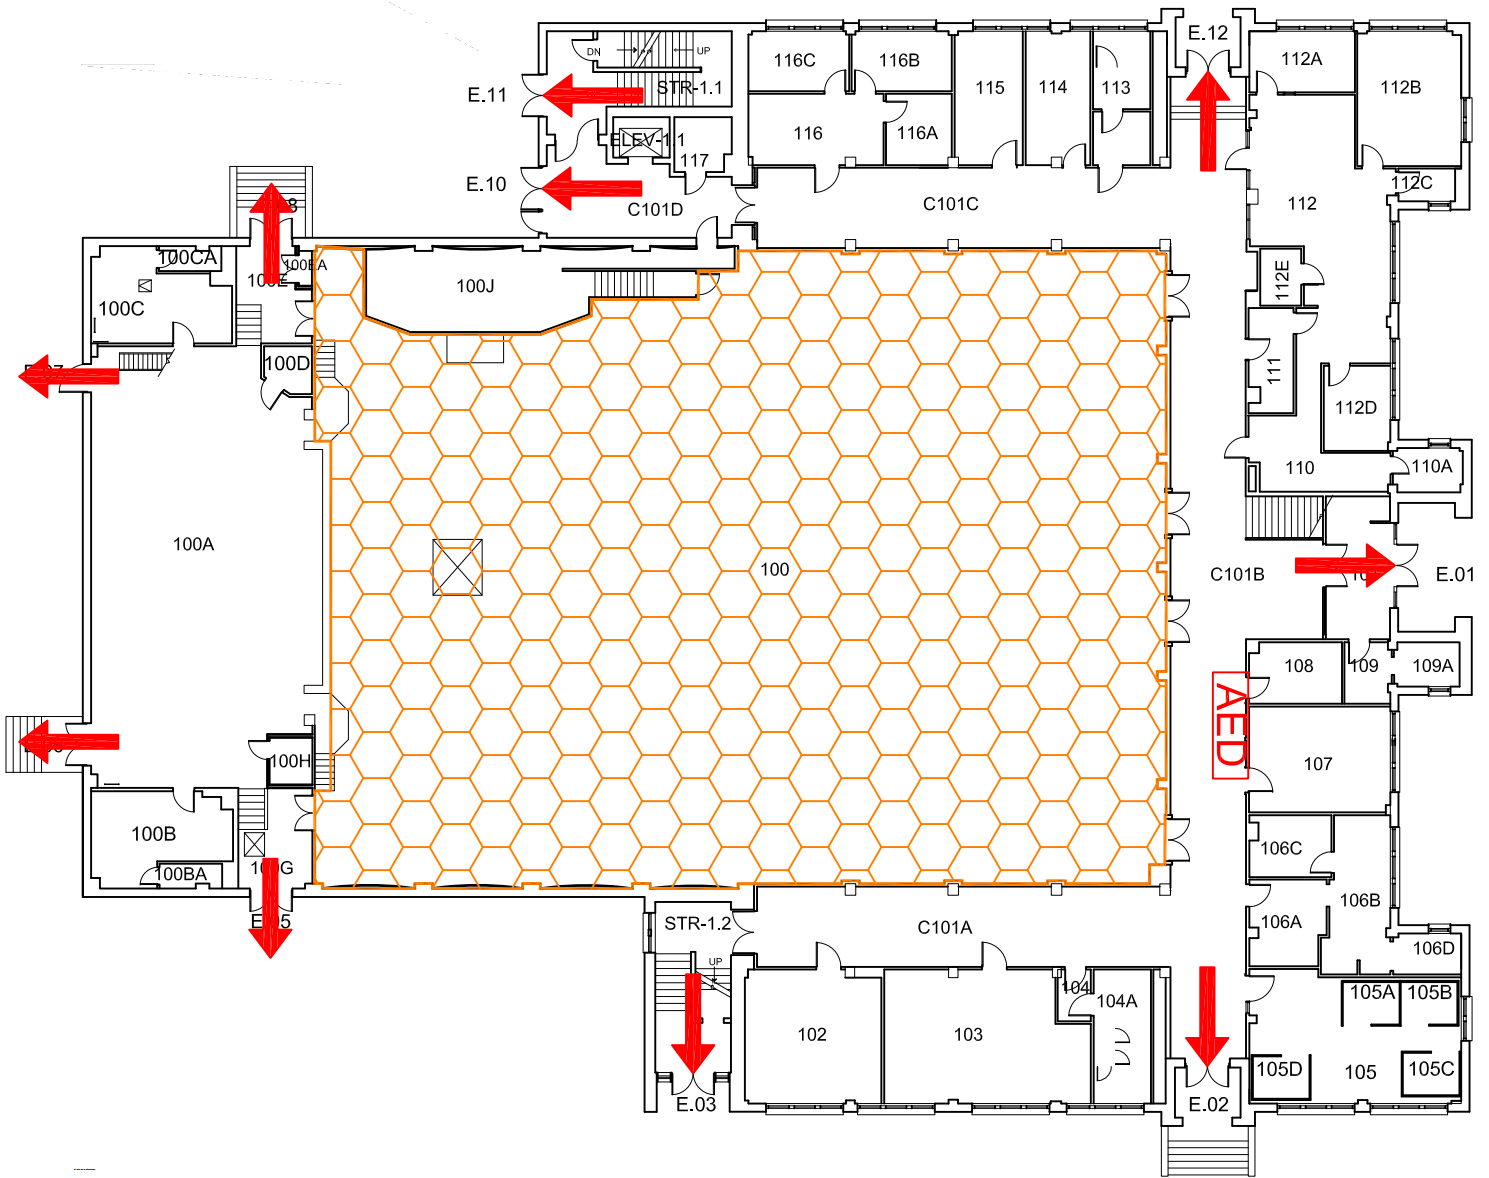
Exterior Gross Area  
24733



## FIRST FLOOR PLAN

### Safety Legend

-  Areas of Refuge
-  Tornado Shelter Areas
-  Exit/Evacuation Routes
- In case of fire, do not use elevator*
-  Automatic External Defibrillator
-  Evacuation Chair

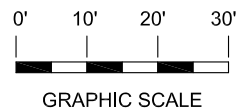

# AUDITORIUM - ENGLISH BUILDING

BLDG #0102

09-2012

Exterior Gross Area  
12471



## SECOND FLOOR PLAN

### Safety Legend



Areas of Refuge



Tornado Shelter Areas



Exit/Evacuation Routes

*In case of fire, do not use elevator*

**AED** Automatic External Defibrillator

**CHAIR** Evacuation Chair



GRAPHIC SCALE

# AUDITORIUM - ENGLISH BUILDING






BLDG #0102  
10-2018

Exterior Gross Area  
15349



## THIRD FLOOR PLAN
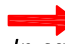
### Safety Legend

-  Areas of Refuge
-  Tornado Shelter Areas
-  Exit/Evacuation Routes  
*In case of fire, do not use elevator*
-  Automatic External Defibrillator
-  Evacuation Chair

