

Emergency Evacuation Procedures

Murchison Performing Arts Center

2100 N. I-35E Denton, TX 76205

Severe Weather

In the event of severe weather, all building occupants should immediately seek shelter in the designated shelter-in-place area in the building. If unable to safely move to the designated shelter-in-place area, seek shelter in a windowless interior room or hallway on the lowest floor of the building.

All building occupants should take shelter in the basement in the interior hallways and restroom. Avoid standing near windows, walls and doors made of glass.

Bomb Threat/Fire

In the event of a bomb threat or fire in the building, all building occupants should immediately evacuate the building using the nearest exit. Once outside, proceed to the designated assembly area. If unable to safely move to the designated assembly area, contact one or more members of your department or unit to let them know you are safe and inform them of your whereabouts.

Persons with mobility impairments who are unable to safely exit the building should move to a designated area of refuge and await assistance from emergency responders.


All building occupants should immediately evacuate the building and proceed to parking lot 20, North West of the building.




MURCHISON PERFORMING ARTS CENTER

BUILDING #0129
09-2006



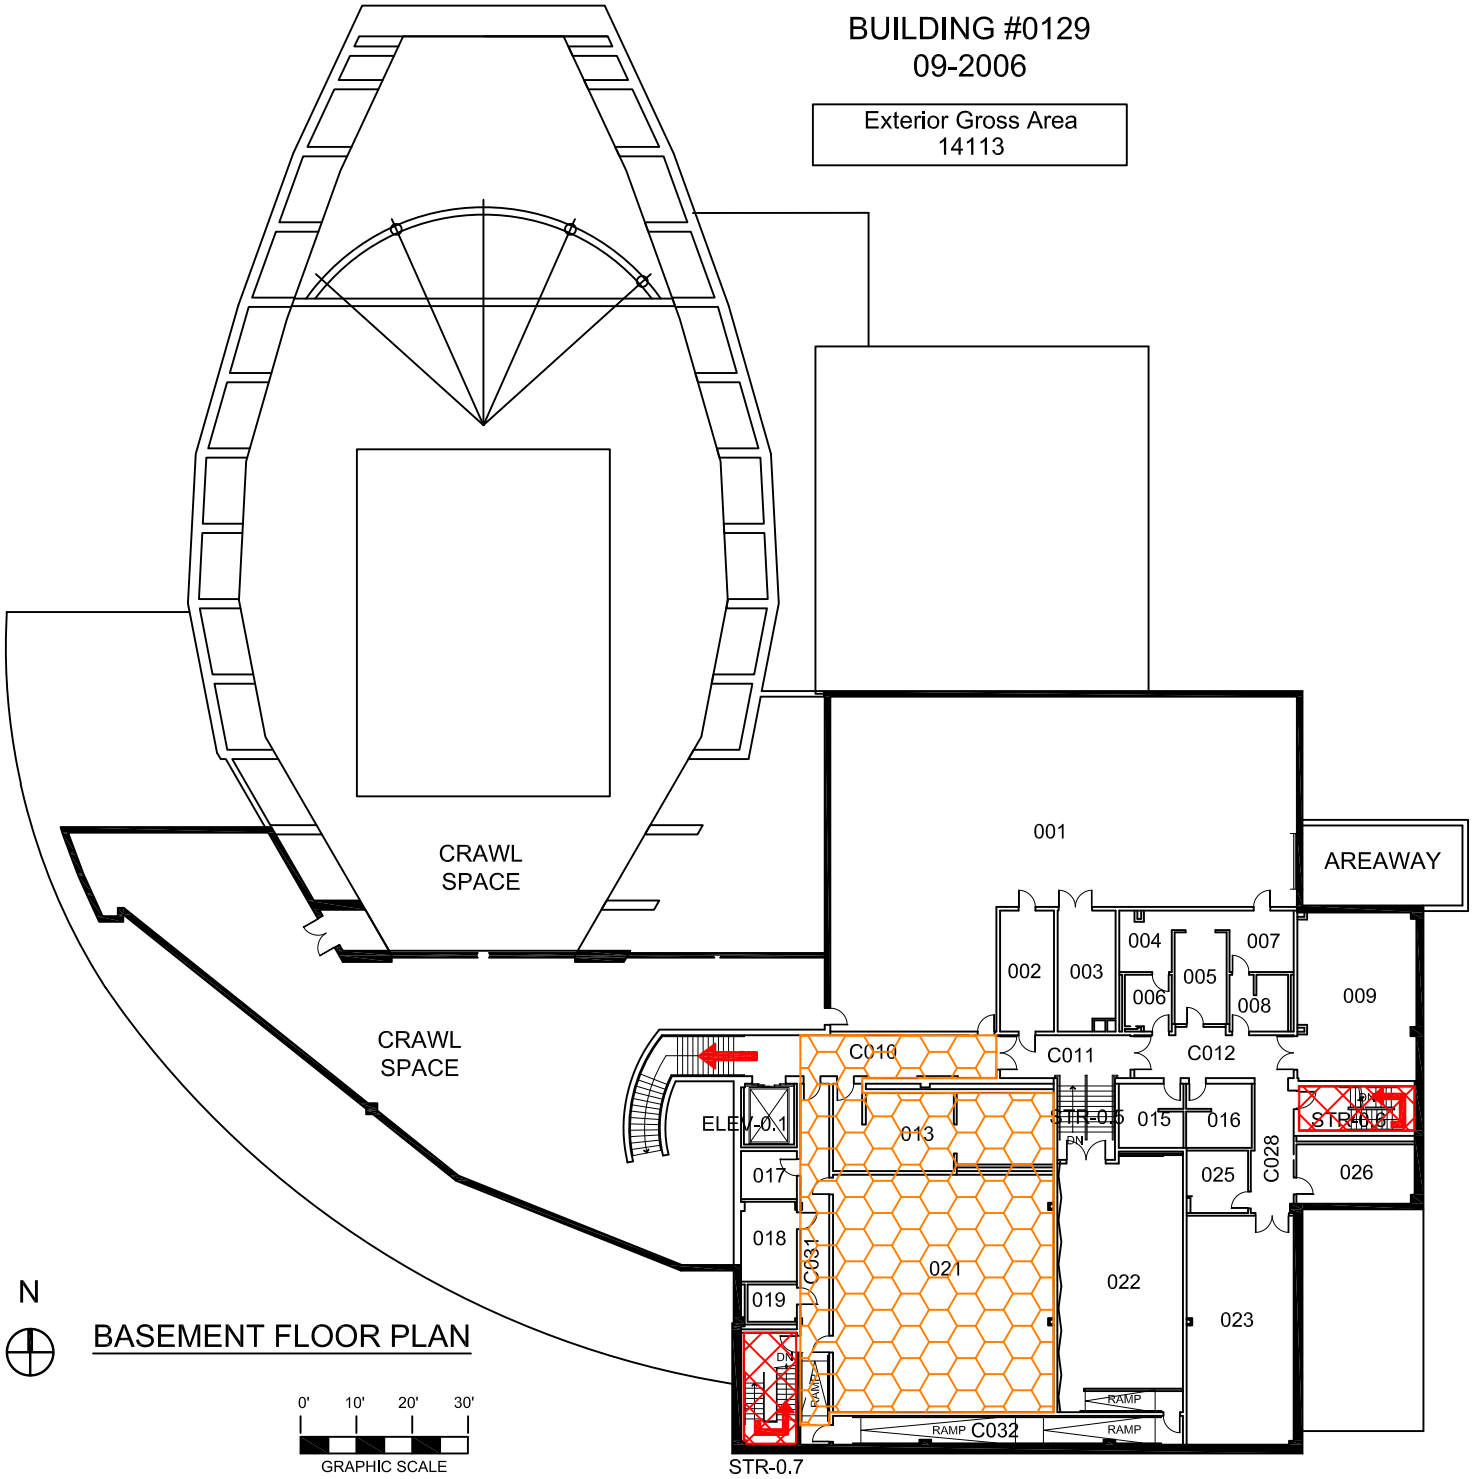

Exterior Gross Area
14113

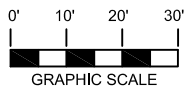

BASEMENT FLOOR PLAN



Safety Legend


-  Areas of Refuge
-  Tornado Shelter Areas
-  Exit/Evacuation Routes
In case of fire, do not use elevator
-  Automatic External Defibrillator

MURCHISON PERFORMING ARTS CENTER


BUILDING #0129

05-2015

Exterior Gross Area
39977

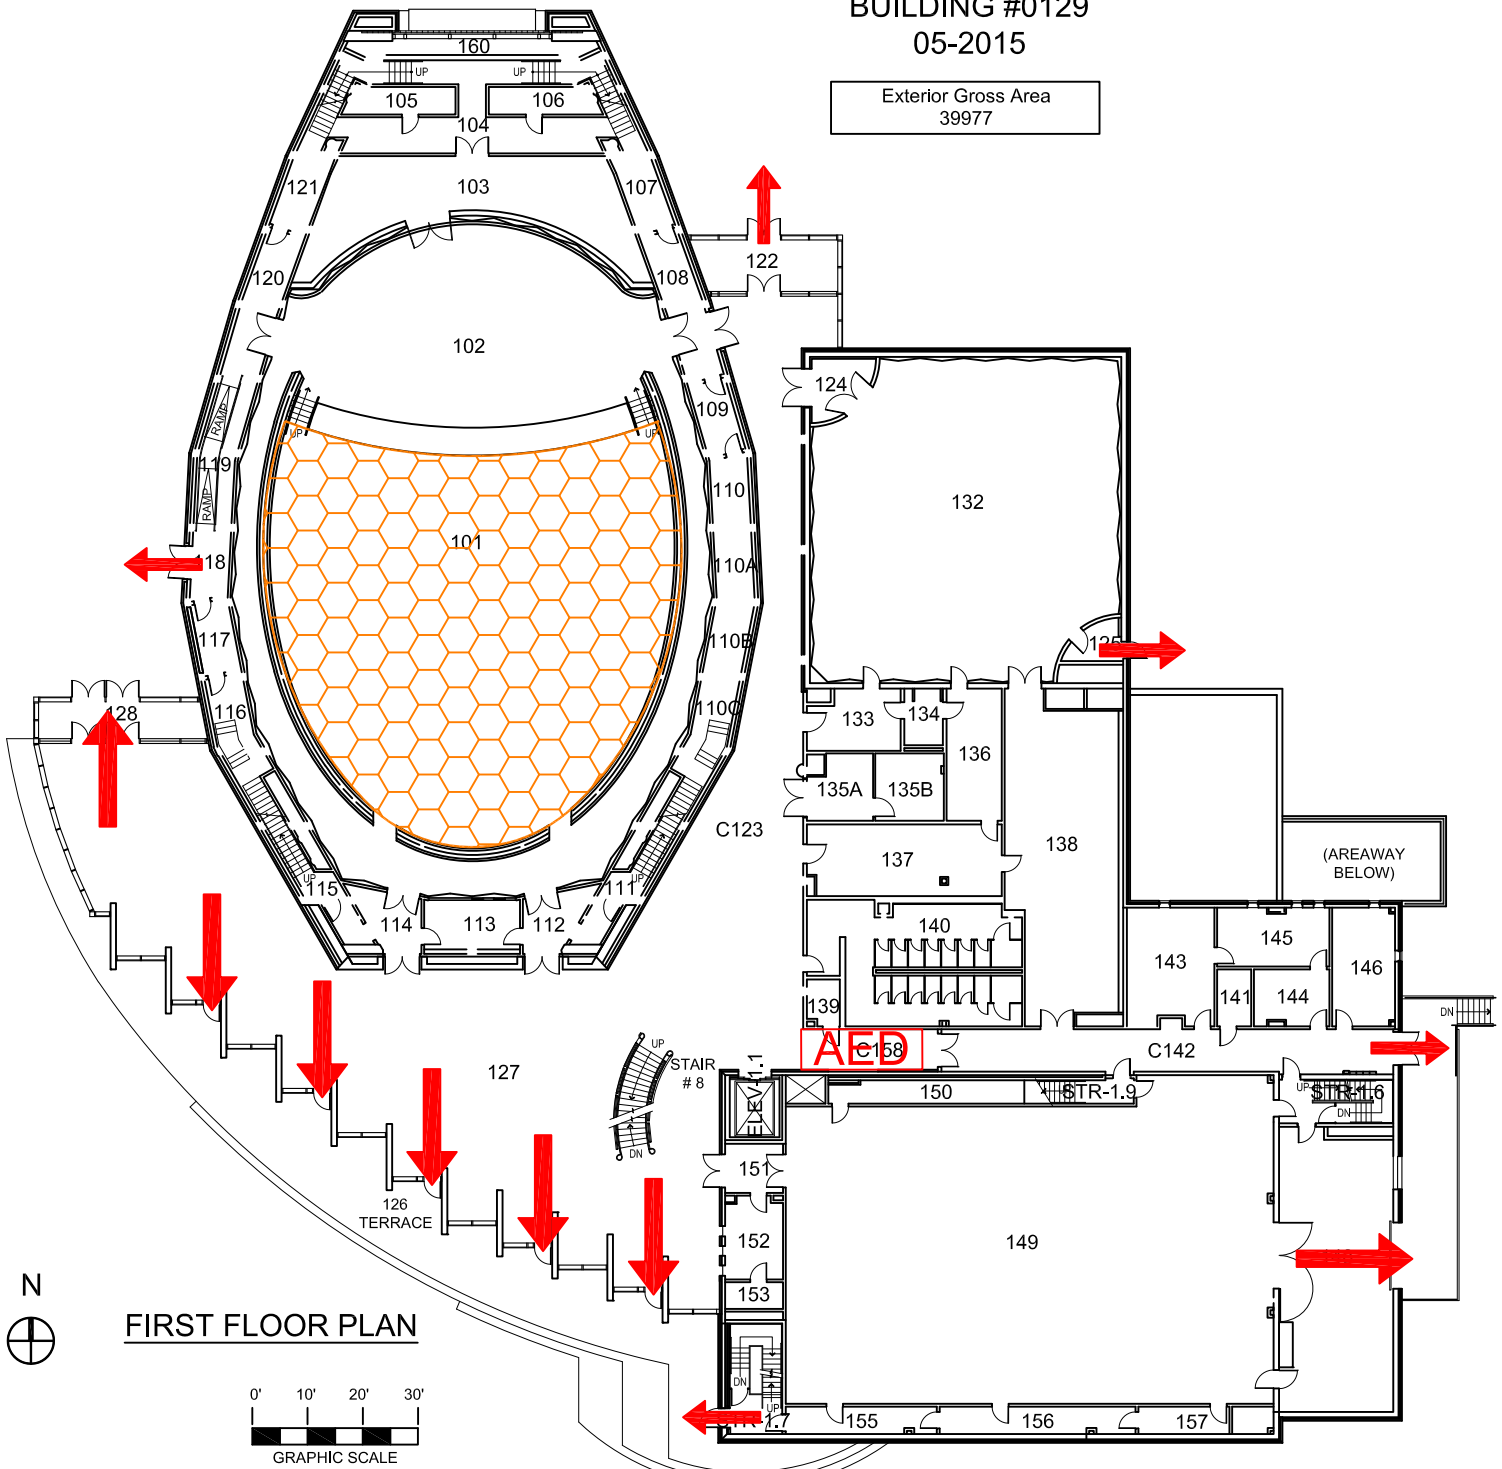

FIRST FLOOR PLAN

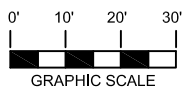

Safety Legend



Areas of Refuge



Tornado Shelter Areas



Exit/Evacuation Routes

In case of fire, do not use elevator


AED Automatic External Defibrillator

MURCHISON PERFORMING ARTS CENTER


BUILDING #0129

09-2006

Exterior Gross Area
12986

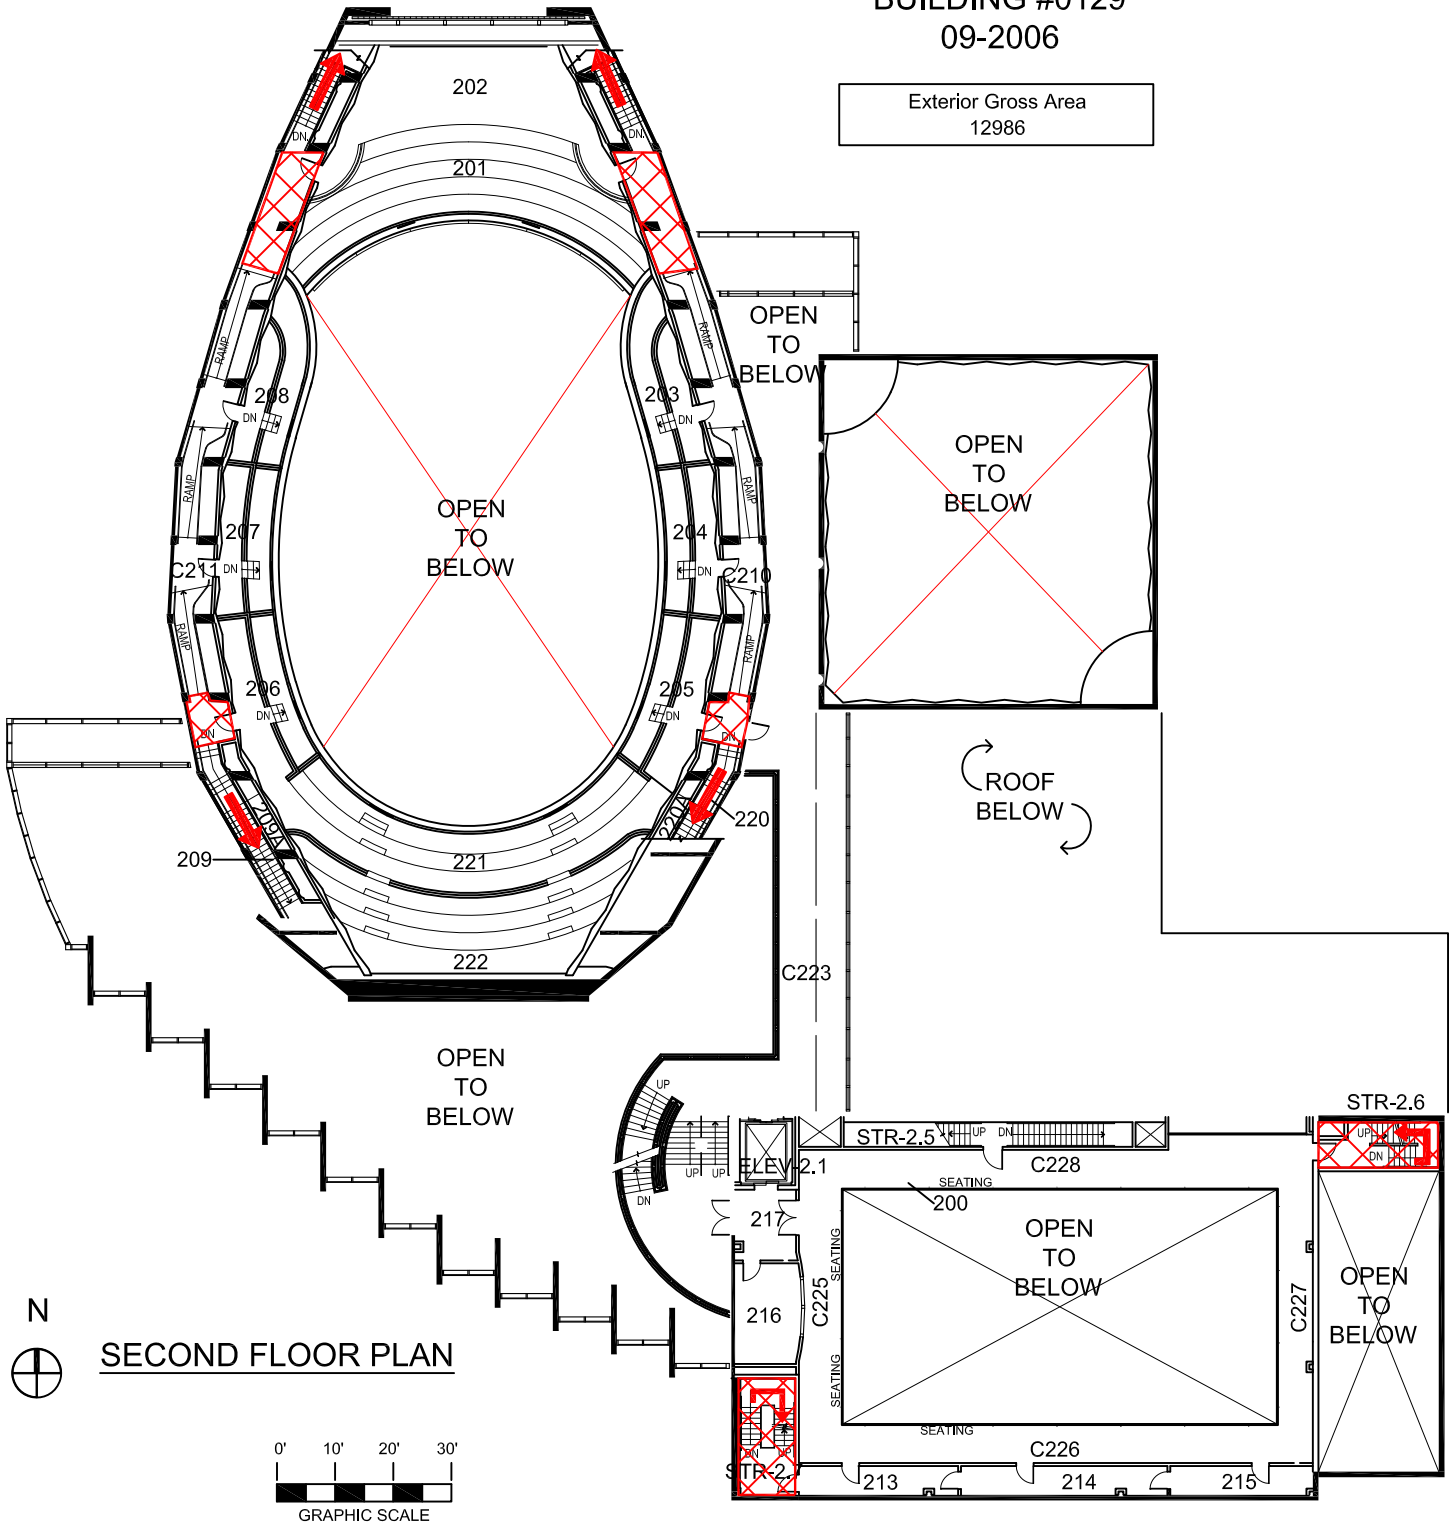

SECOND FLOOR PLAN

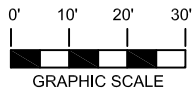

Safety Legend



Areas of Refuge



Tornado Shelter Areas



Exit/Evacuation Routes

In case of fire, do not use elevator




Automatic External Defibrillator

MURCHISON PERFORMING ARTS CENTER

BUILDING #0129

09-2006

Exterior Gross Area
4508

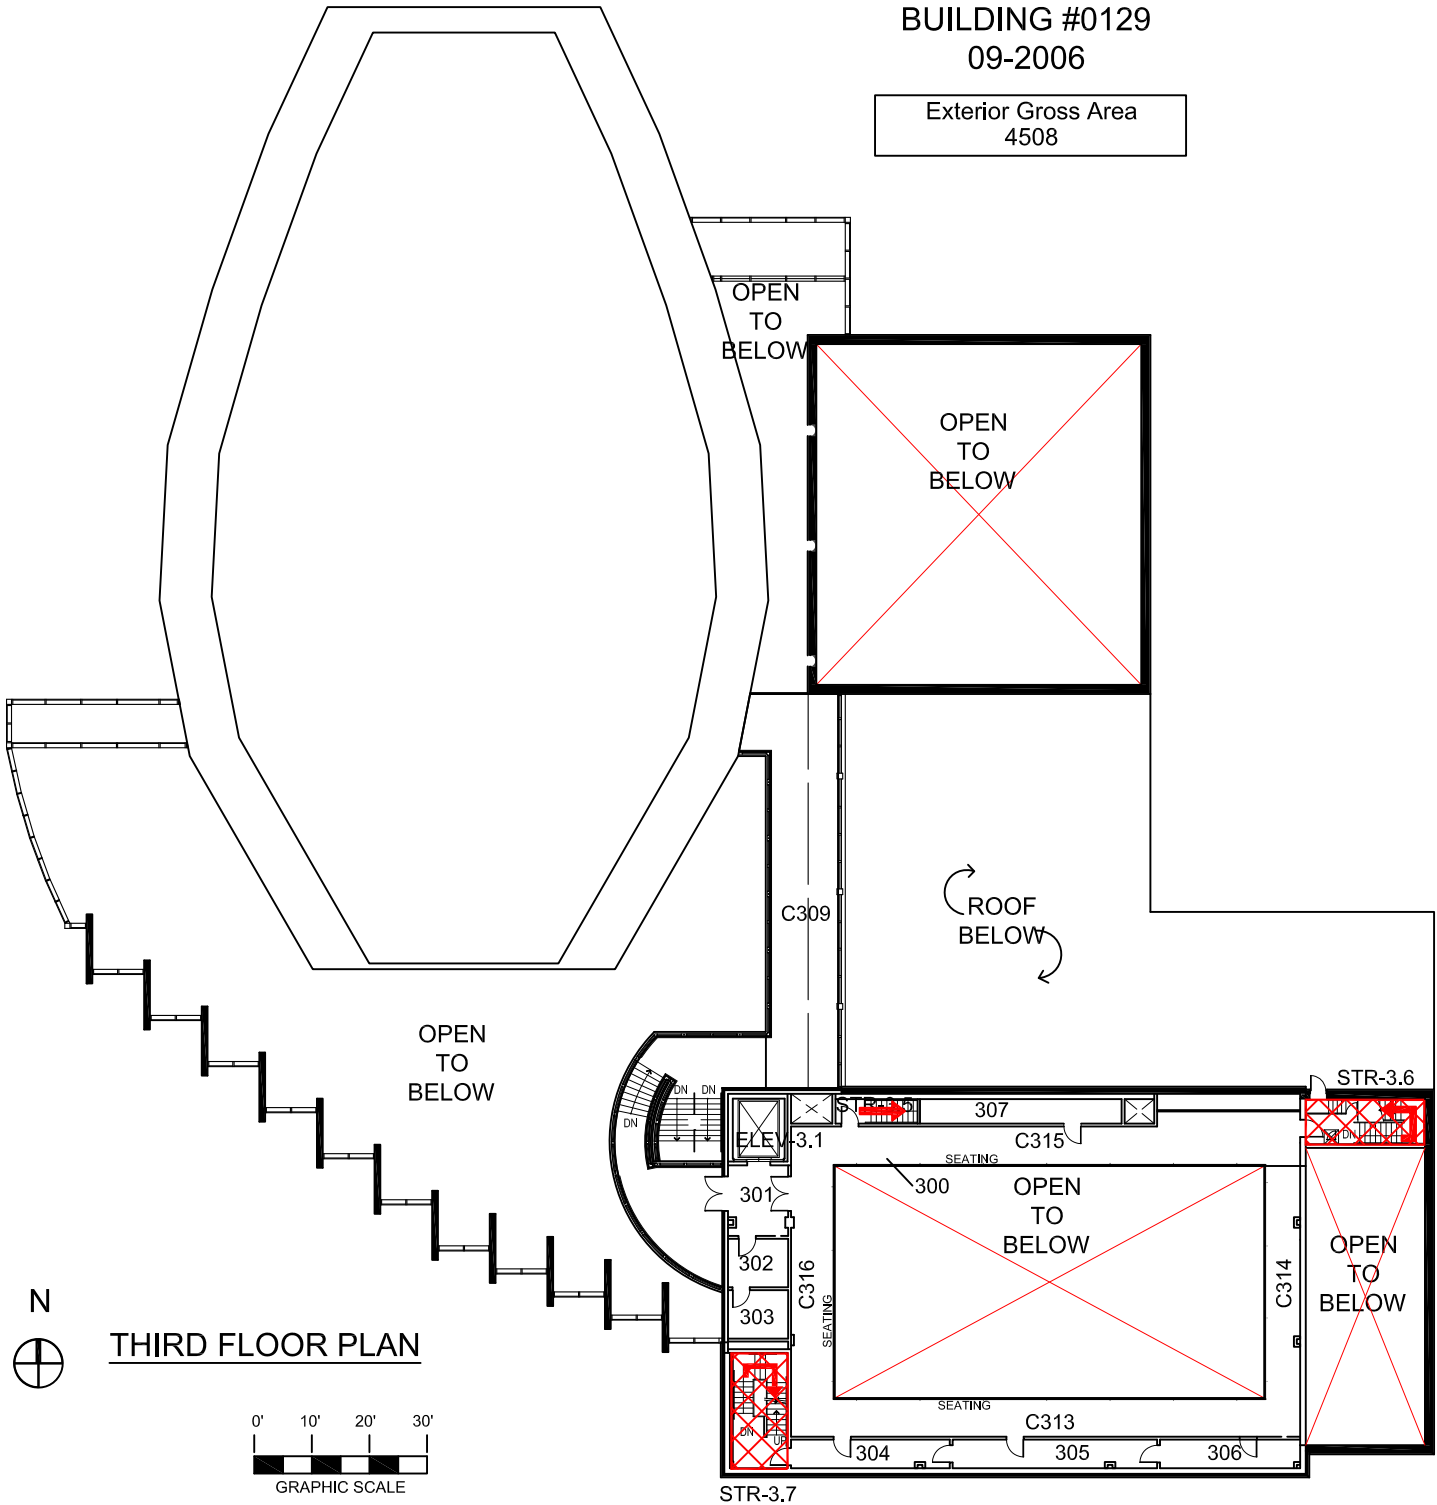

Safety Legend



Areas of Refuge



Tornado Shelter Areas



Exit/Evacuation Routes

In case of fire, do not use elevator




Automatic External Defibrillator

MURCHISON PERFORMING ARTS CENTER


BUILDING #0129

12-2008

Exterior Gross Area
829

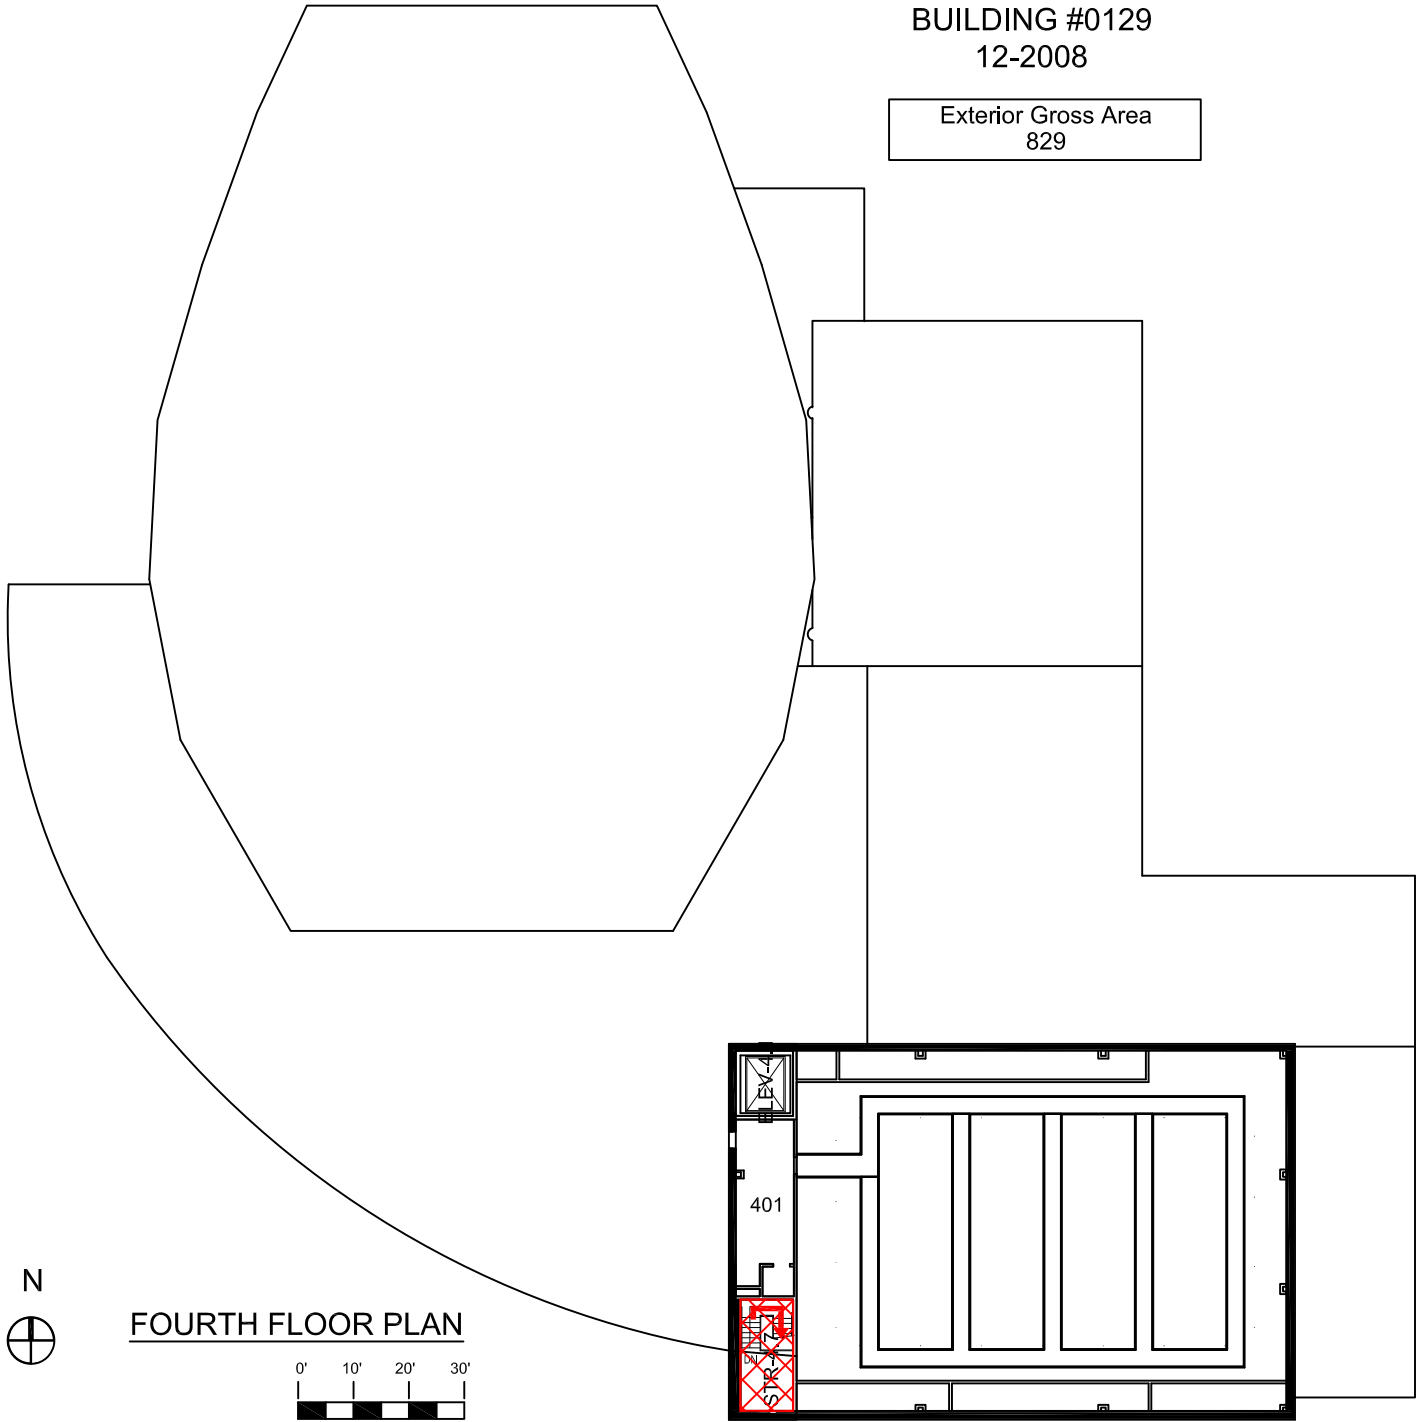

FOURTH FLOOR PLAN

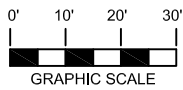

GRAPHIC SCALE

Safety Legend



Areas of Refuge



Tornado Shelter Areas



Exit/Evacuation Routes

In case of fire, do not use elevator



Automatic External Defibrillator