

Emergency Evacuation Procedures

Rafes Urban Astronomy Center (RUAC)

2350 Tom Cole Rd. Denton, TX 76207

Severe Weather

In the event of severe weather, all building occupants should immediately seek shelter in the designated shelter-in-place area in the building. If unable to safely move to the designated shelter-in-place area, seek shelter in a windowless interior room or hallway on the lowest floor of the building.


All building occupants should take shelter in the restrooms on the main classroom buildings. Avoid standing near windows, walls and doors made of glass.

Bomb Threat/Fire

In the event of a bomb threat or fire in the building, all building occupants should immediately evacuate the building using the nearest exit. Once outside, proceed to the designated assembly area. If unable to safely move to the designated assembly area, contact one or more members of your department or unit to let them know you are safe and inform them of your whereabouts.

Persons with mobility impairments who are unable to safely exit the building should move to a designated area of refuge and await assistance from emergency responders.


All building occupants should immediately evacuate the building and proceed to the grass parking area to the west of the classroom buildings.

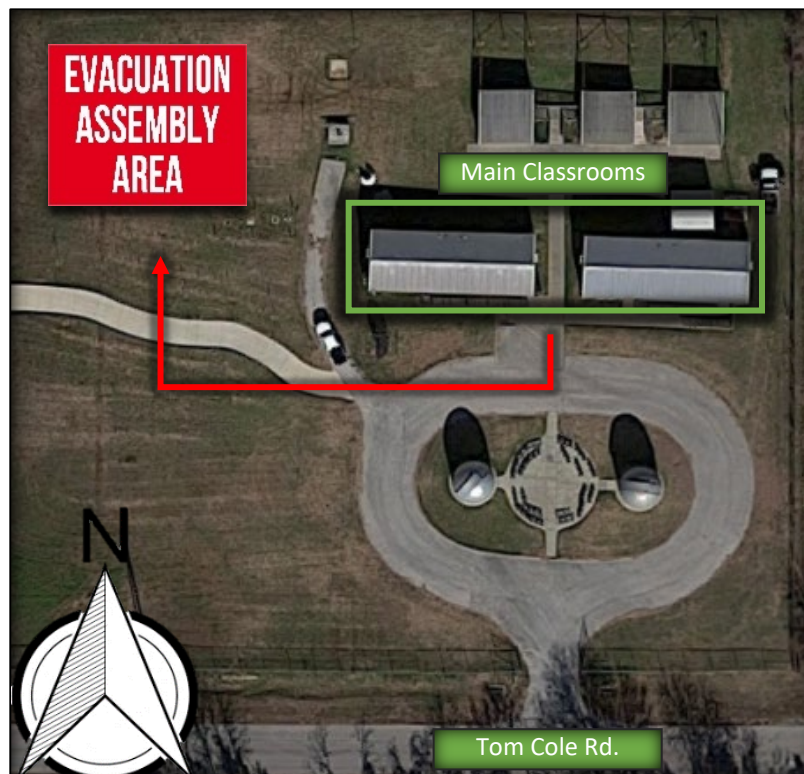

RUAC CLASSROOM #1

BUILDING #0420
09-2006

Exterior Gross Area
1472

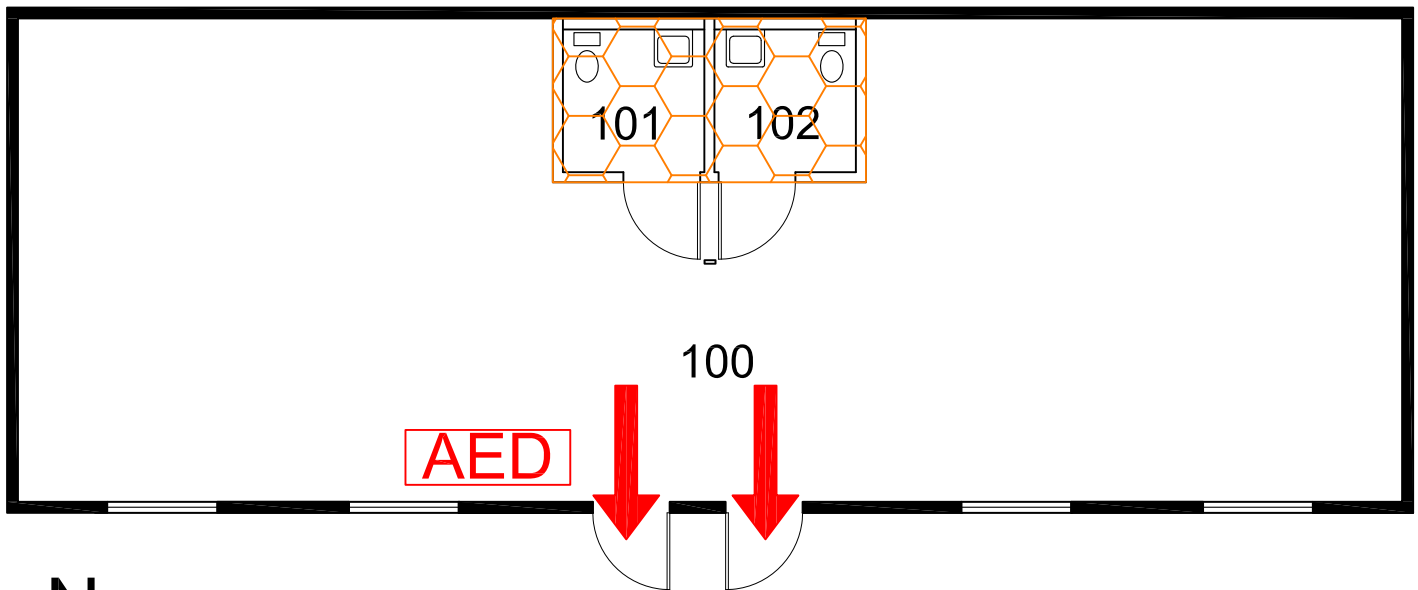




FIRST FLOOR PLAN




GRAPHIC SCALE

Safety Legend

-  Areas of Refuge
-  Tornado Shelter Areas

 Exit/Evacuation Routes
In case of fire, do not use elevator

 Automatic External Defibrillator


 Evacuation Chair

RUAC CLASSROOM #2

BUILDING #0421

09-2006

Exterior Gross Area
1472

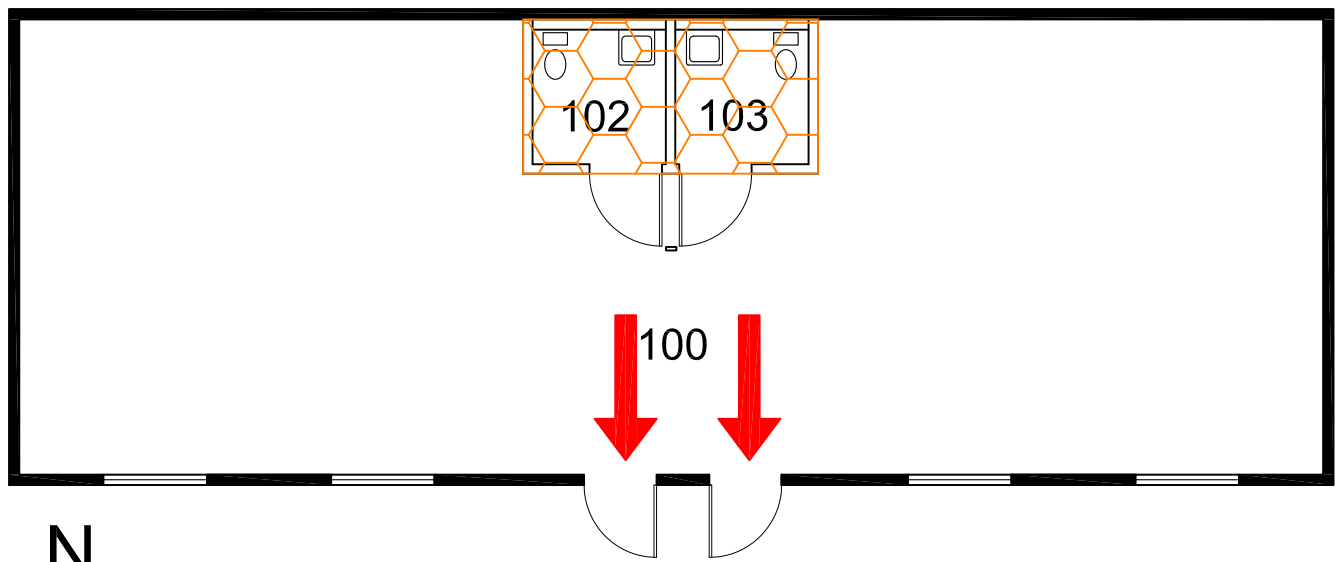




FIRST FLOOR PLAN





GRAPHIC SCALE

Safety Legend

-  Areas of Refuge
-  Tornado Shelter Areas

 Exit/Evacuation Routes
In case of fire, do not use elevator

 Automatic External Defibrillator

 Evacuation Chair