

Emergency Evacuation Procedures

Speech and Hearing Clinic

907 W. Sycamore St. Denton, TX 76201

Severe Weather

In the event of severe weather, all building occupants should immediately seek shelter in the designated shelter-in-place area in the building. If unable to safely move to the designated shelter-in-place area, seek shelter in a windowless interior room or hallway on the lowest floor of the building.


All building occupants should take shelter in the interior hallway of the first floor and rooms 150, 154, 156, 158 and 162. Avoid standing near windows, walls and doors made of glass.

Bomb Threat/Fire

In the event of a bomb threat or fire in the building, all building occupants should immediately evacuate the building using the nearest exit. Once outside, proceed to the designated assembly area. If unable to safely move to the designated assembly area, contact one or more members of your department or unit to let them know you are safe and inform them of your whereabouts.

Persons with mobility impairments who are unable to safely exit the building should move to a designated area of refuge and await assistance from emergency responders.

All building occupants should immediately evacuate the building and proceed to the south end of parking lot 56.

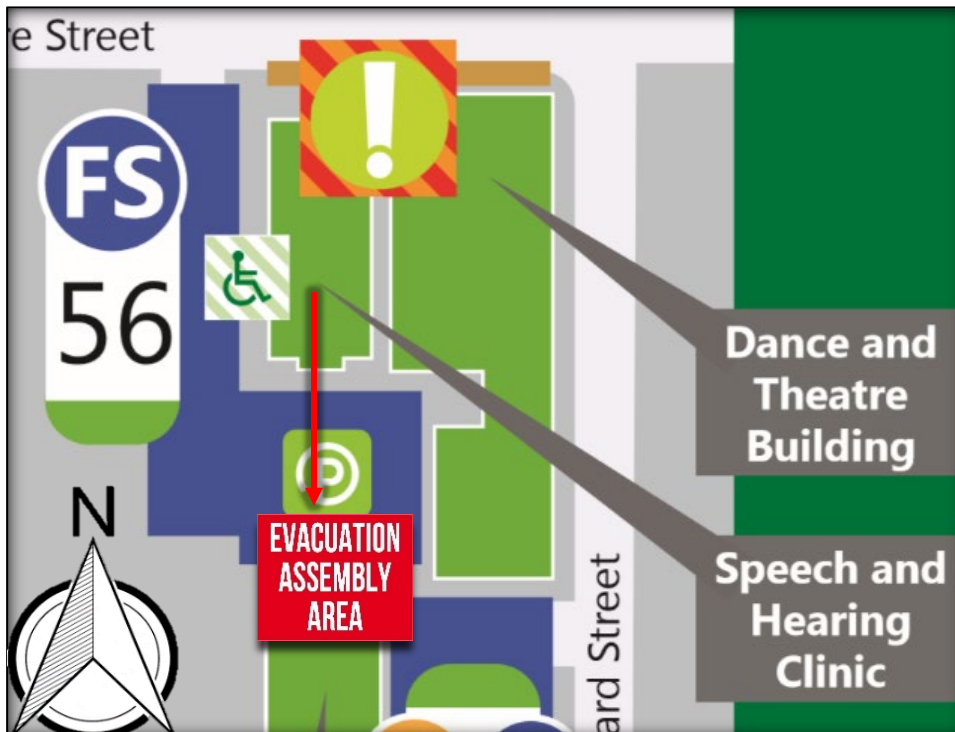


UNT SPEECH AND HEARING CENTER

BUILDING # 0332


04-2018


Exterior Gross Area
8509

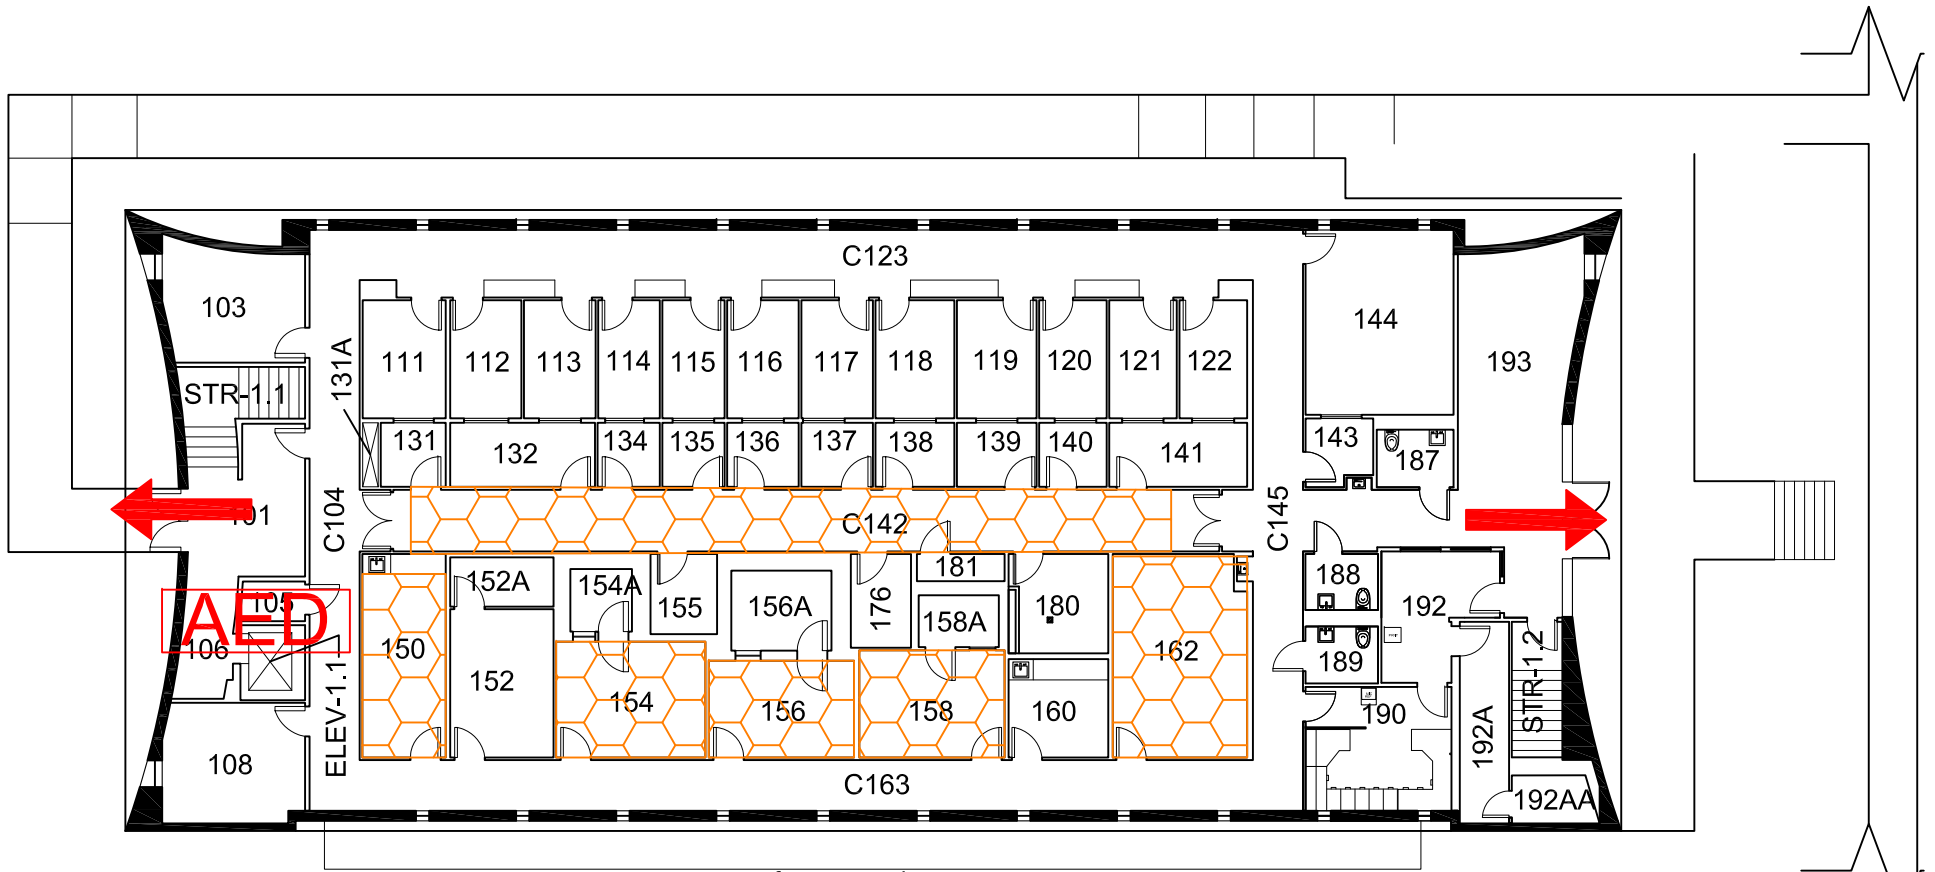


FIRST FLOOR PLAN

Safety Legend

 Areas of Refuge


 Tornado Shelter Areas

 Exit/Evacuation Routes

In case of fire, do not use elevator

AED Automatic External Defibrillator

CHAIR Evacuation Chair

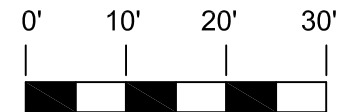


GRAPHIC SCALE

UNT SPEECH AND HEARING CENTER






BUILDING # 0332

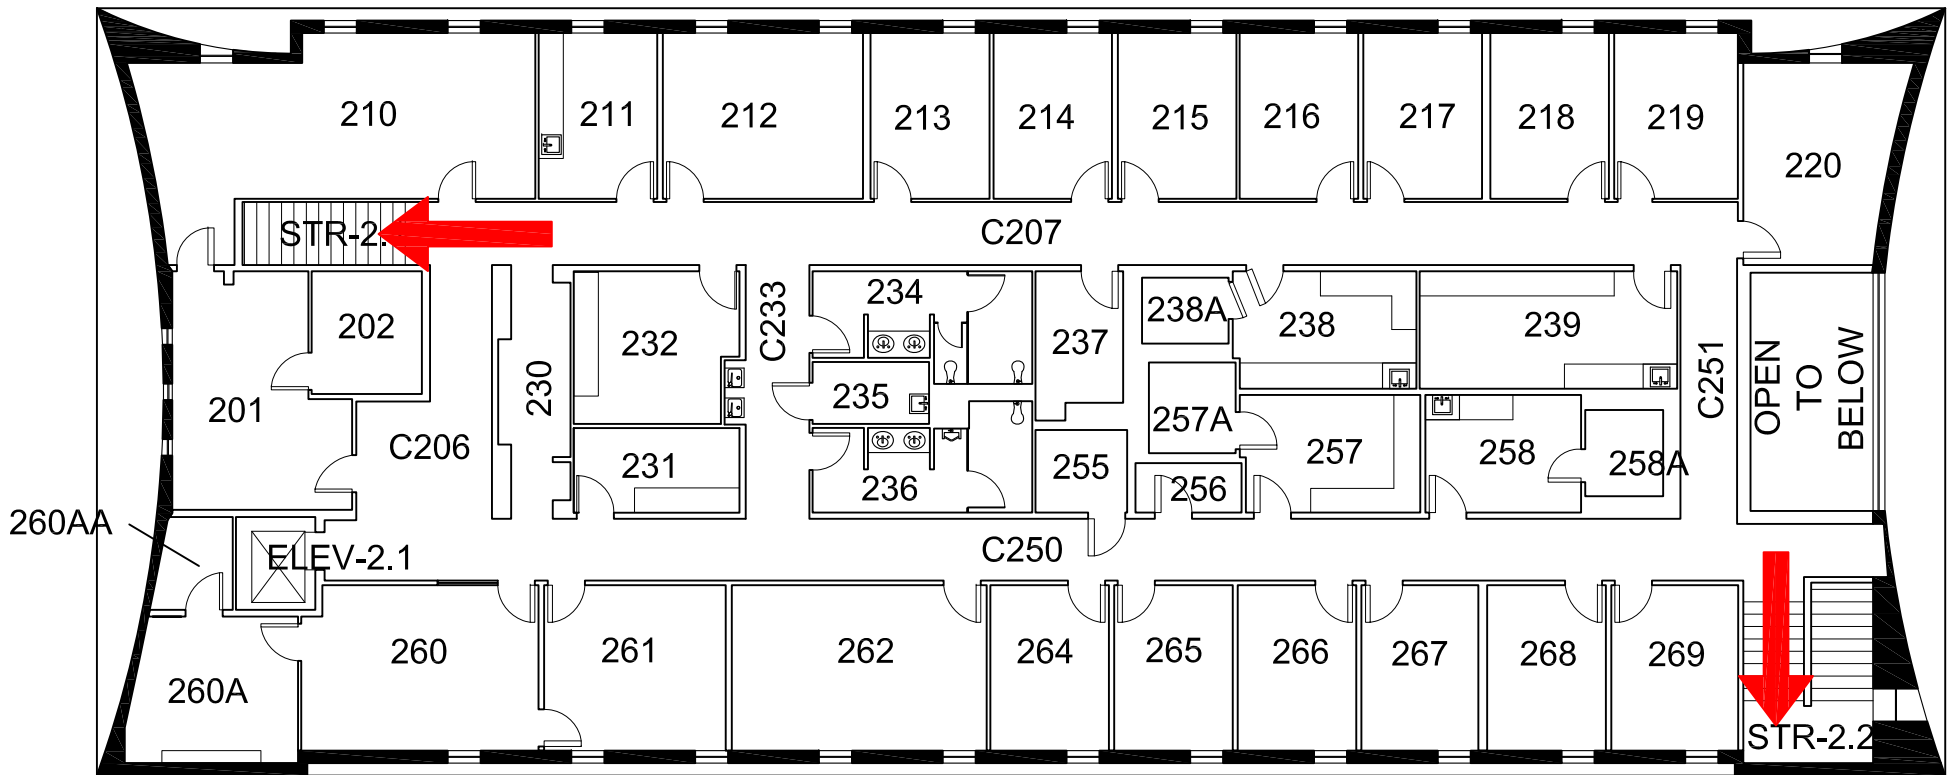12-2016

Exterior Gross Area
8300




Safety Legend

-  Areas of Refuge
-  Tornado Shelter Areas
-  Exit/Evacuation Routes
In case of fire, do not use elevator
-  AED Automatic External Defibrillator
-  CHAIR Evacuation Chair



SECOND FLOOR PLAN

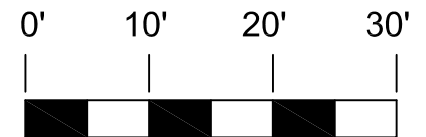

GRAPHIC SCALE