

Emergency Evacuation Procedures

University Union Building

1155 Union Circle Denton, TX 76201

Severe Weather

In the event of severe weather, all building occupants should immediately seek shelter in the designated shelter-in-place area in the building. If unable to safely move to the designated shelter-in-place area, seek shelter in a windowless interior room or hallway on the lowest floor of the building.

1st Floor: Building occupants should take shelter in the post office area and restrooms on the first floor.


2nd Floor: Building occupants should take shelter in the interior hallway outside room 222, the restrooms and room 226. Avoid standing near windows, walls and doors made of glass.

Bomb Threat/Fire

In the event of a bomb threat or fire in the building, all building occupants should immediately evacuate the building using the nearest exit. Once outside, proceed to the designated assembly area. If unable to safely move to the designated assembly area, contact one or more members of your department or unit to let them know you are safe and inform them of your whereabouts.

Persons with mobility impairments who are unable to safely exit the building should move to a designated area of refuge and await assistance from emergency responders.

All building occupants should immediately evacuate the building and proceed across the street to the Baptist Student Ministry.

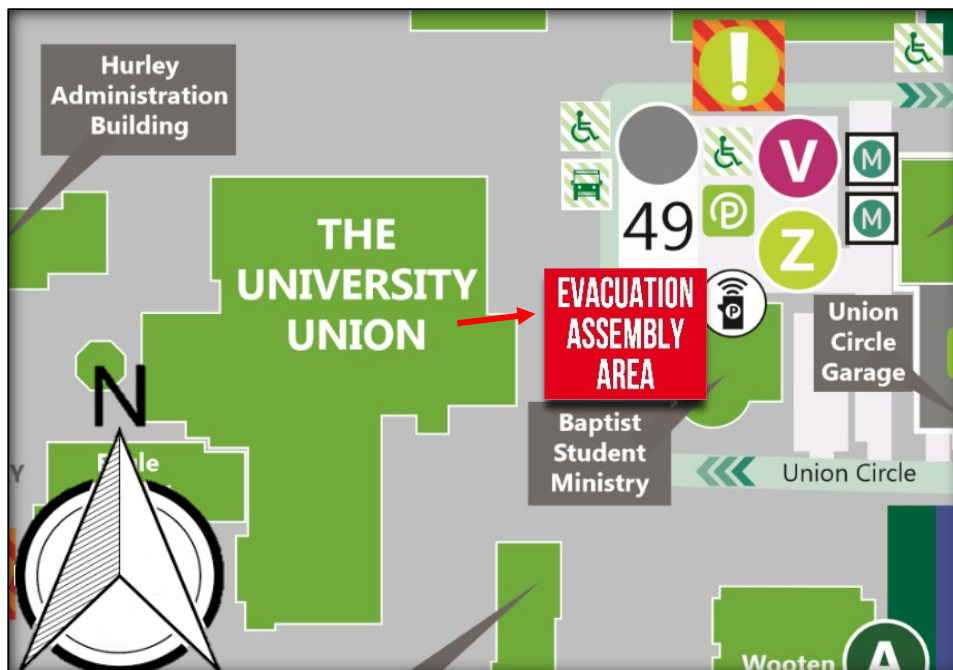



UNIVERSITY UNION


BUILDING #0155

07-2019


Safety Legend

 Areas of Refuge


 Tornado Shelter Areas

 Exit/Evacuation Routes


In case of fire, do not use elevator

 AED Automatic External Defibrillator

Exterior Gross Area
81513

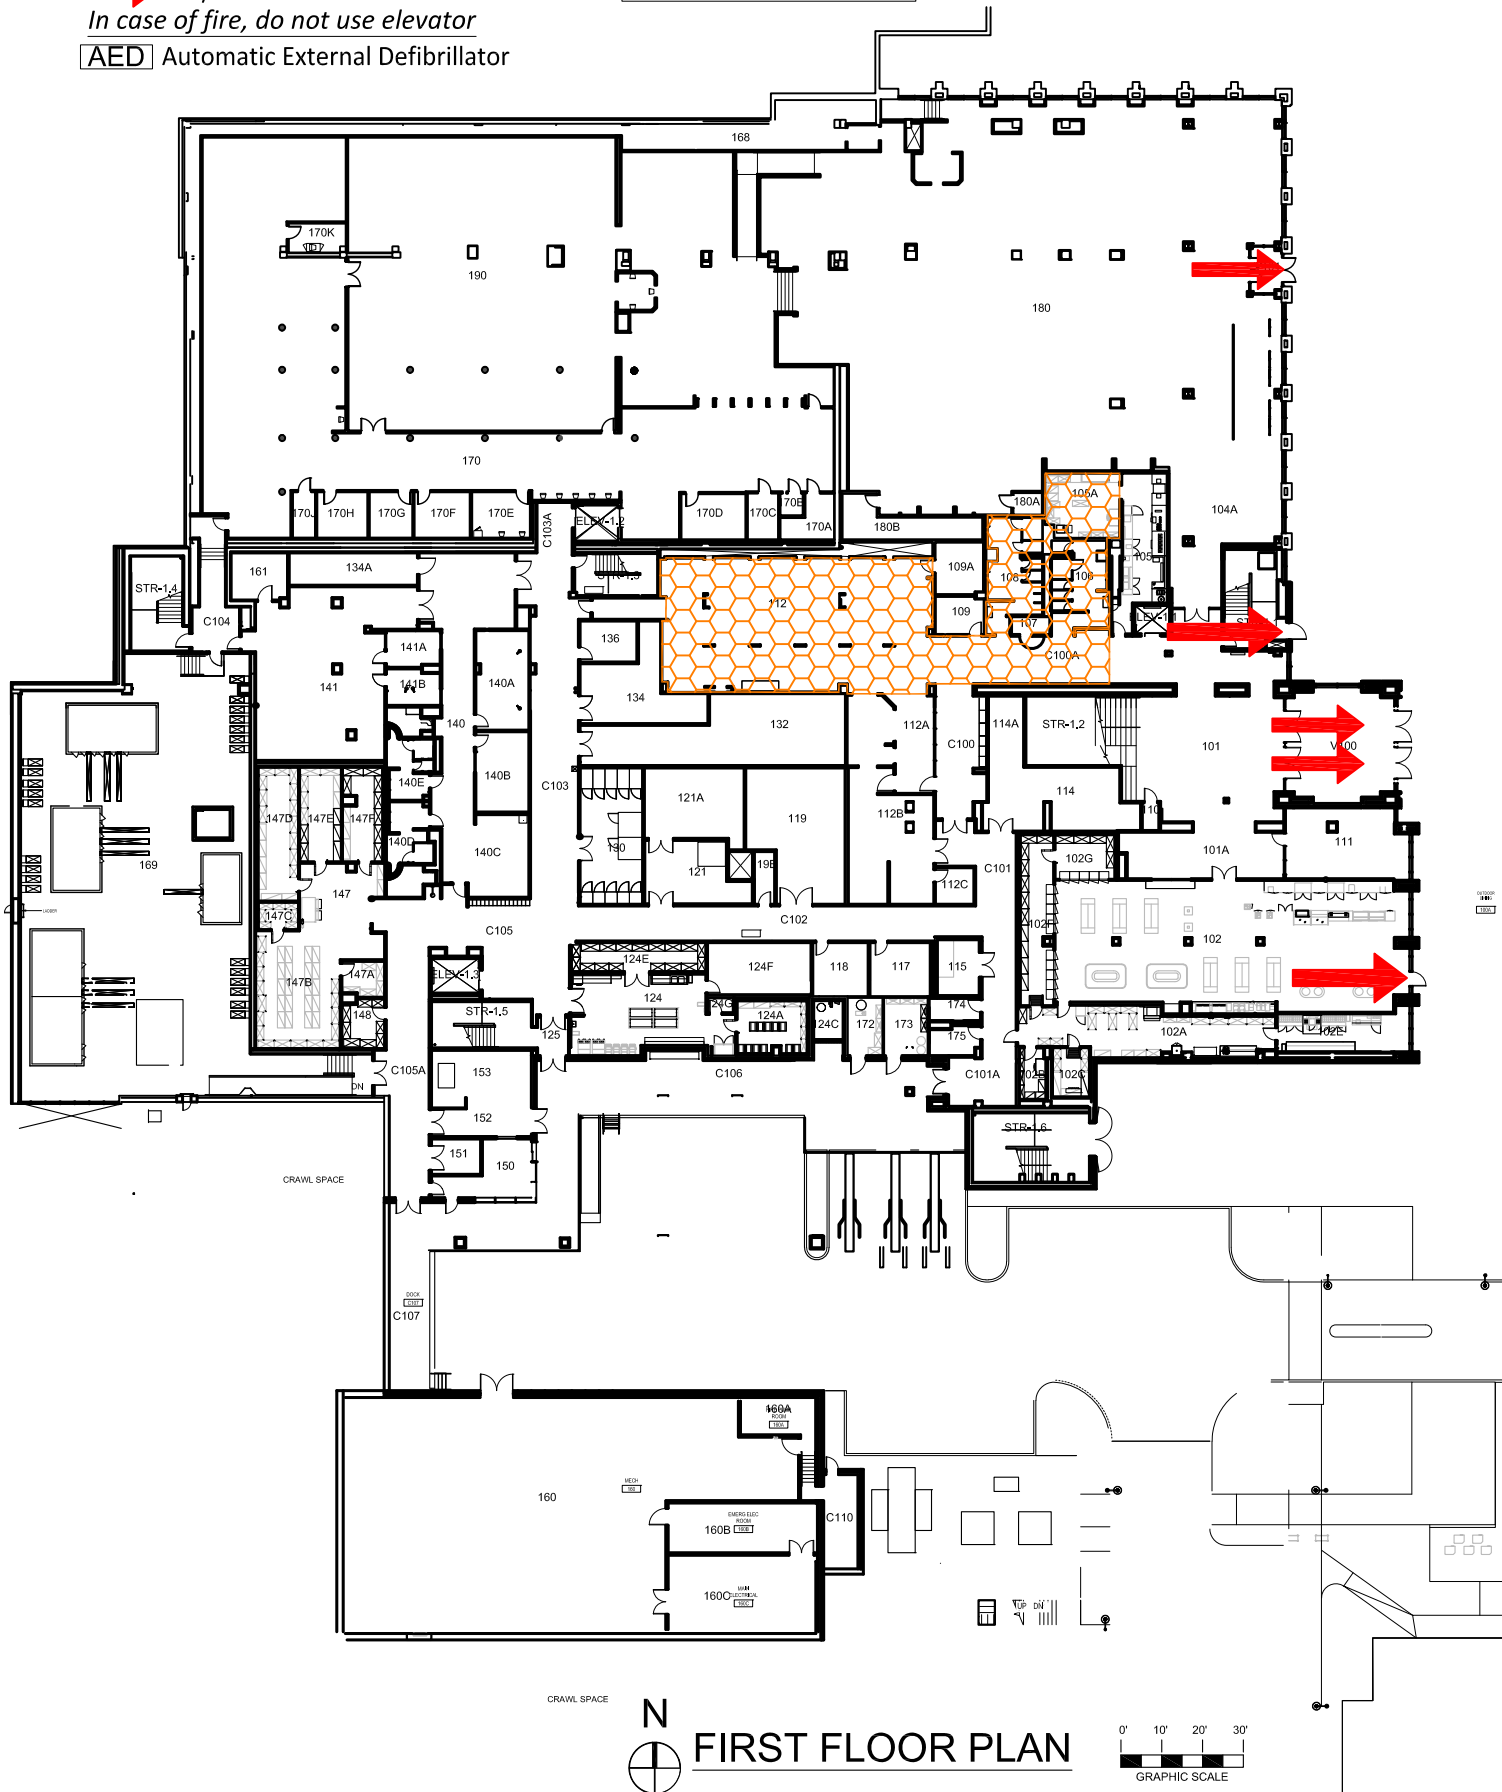


N
FIRST FLOOR PLAN

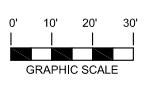



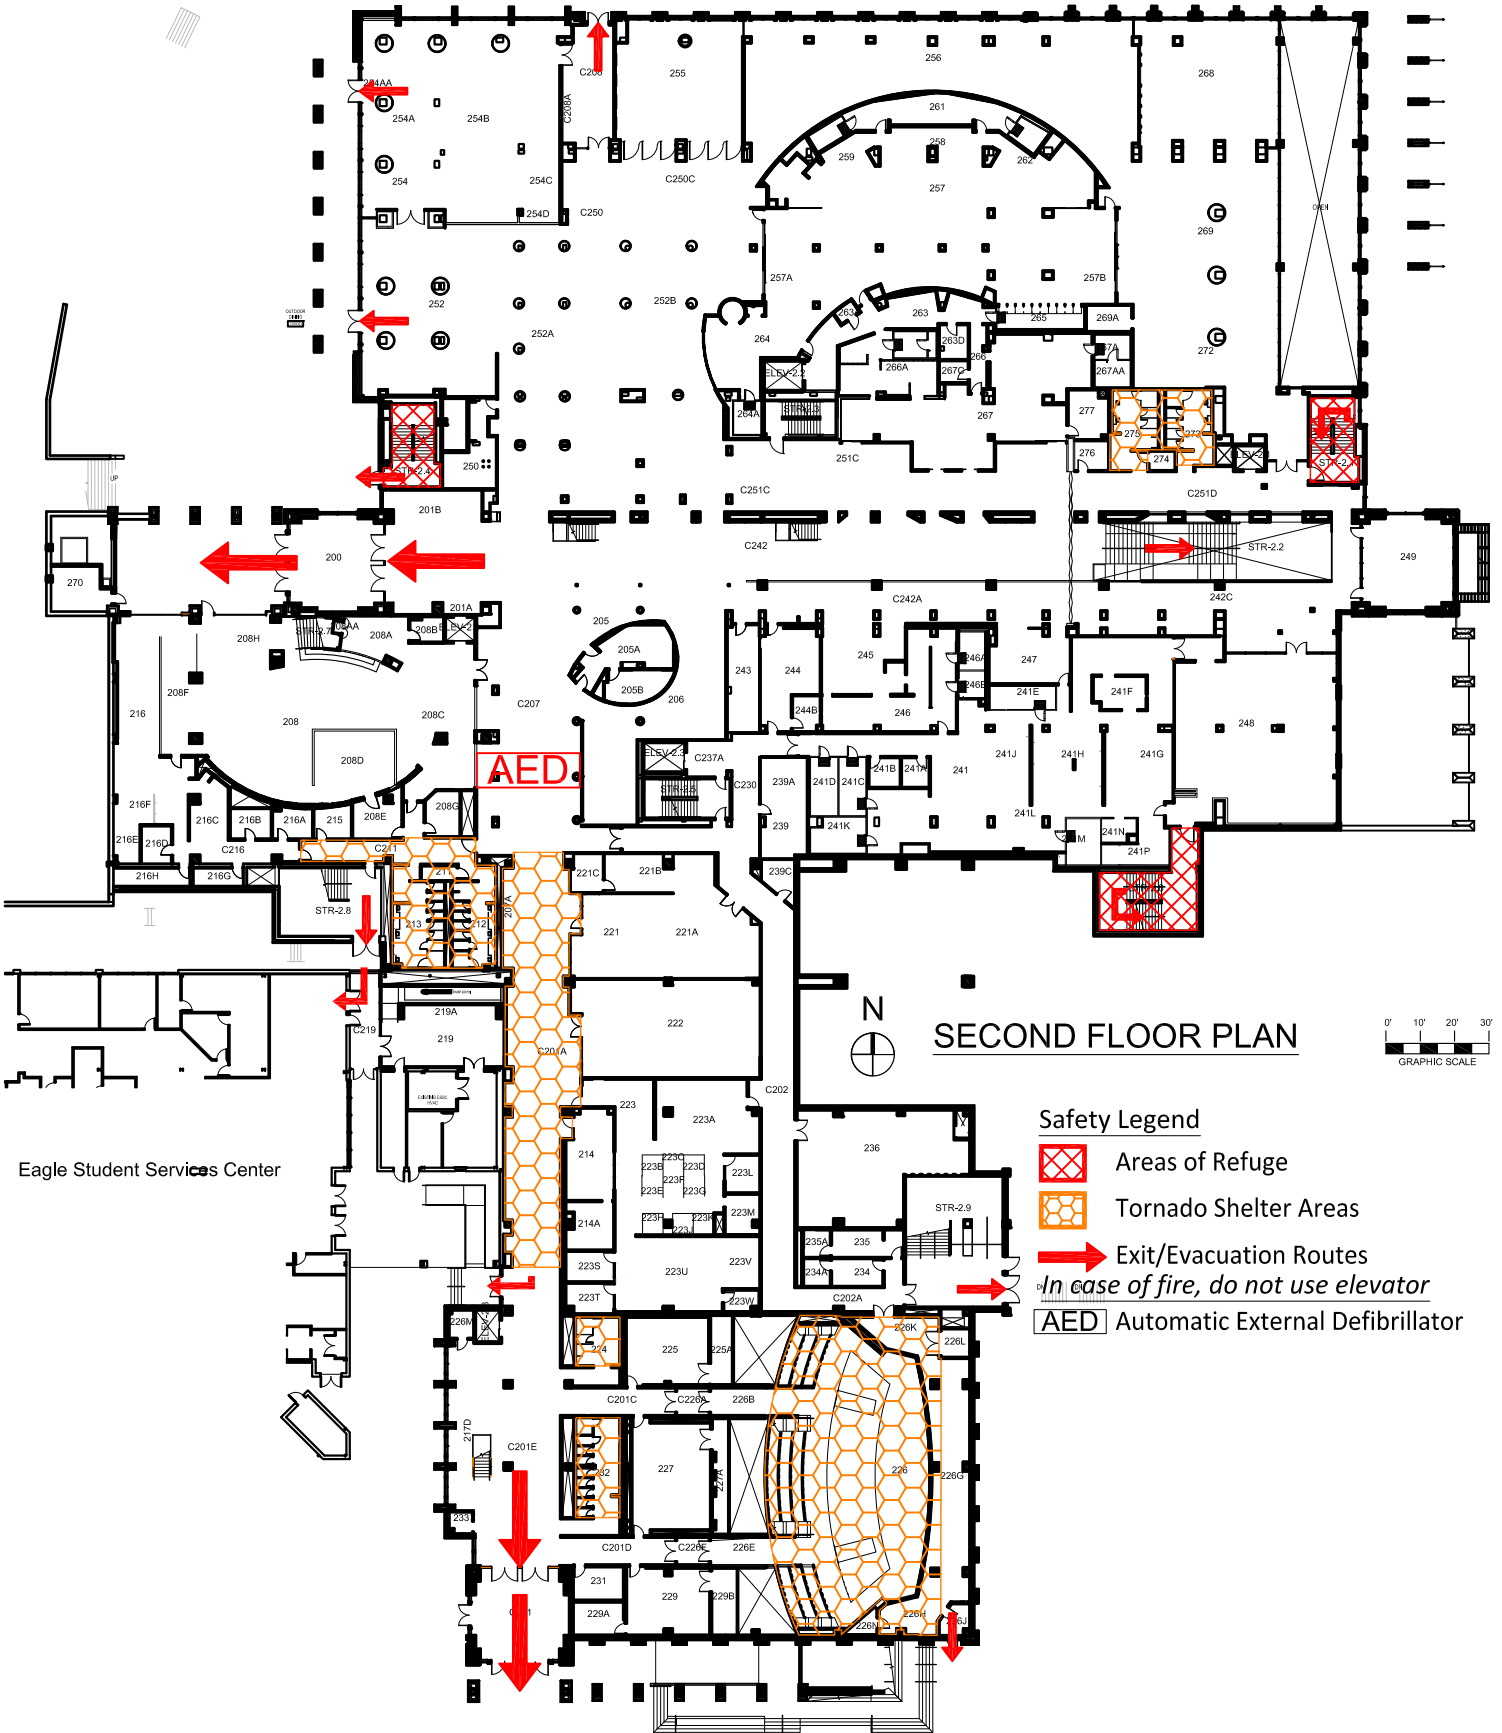

UNIVERSITY UNION
 BUILDING #0155
 05-2016

Exterior Gross Area
 105511




SECOND FLOOR PLAN

- Safety Legend**
-  Areas of Refuge
 -  Tornado Shelter Areas
 -  Exit/Evacuation Routes
 - In case of fire, do not use elevator*
 -  Automatic External Defibrillator

UNIVERSITY UNION BUILDING #0155 03-2019

Exterior Gross Area
105940

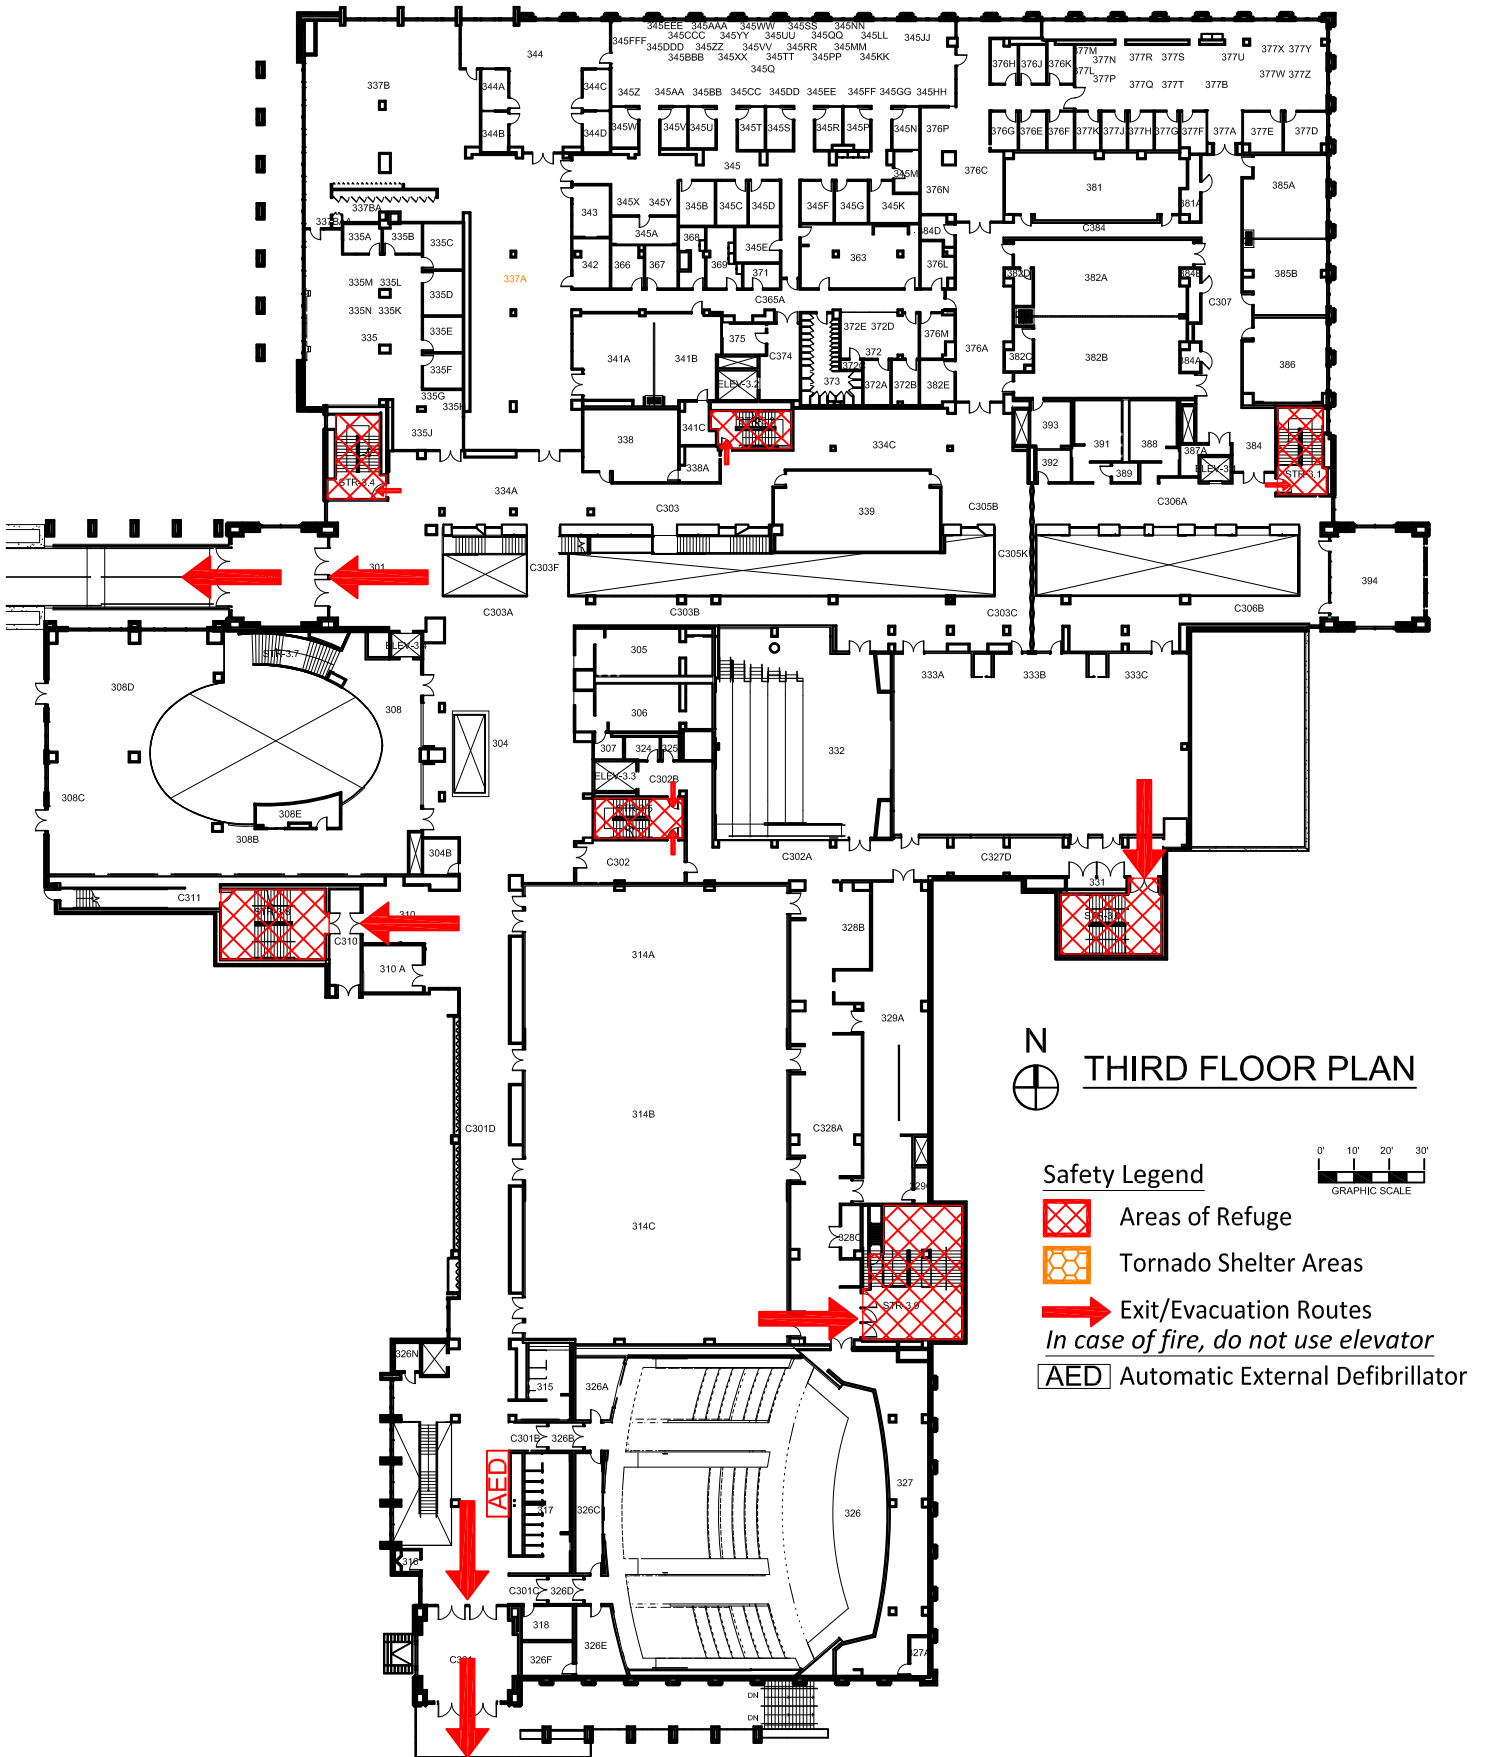

N
THIRD FLOOR PLAN


Safety Legend

- Areas of Refuge
- Tornado Shelter Areas
- Exit/Evacuation Routes
- In case of fire, do not use elevator*
- AED Automatic External Defibrillator



UNIVERSITY UNION BUILDING #0155 05-2019

Exterior Gross Area
37044

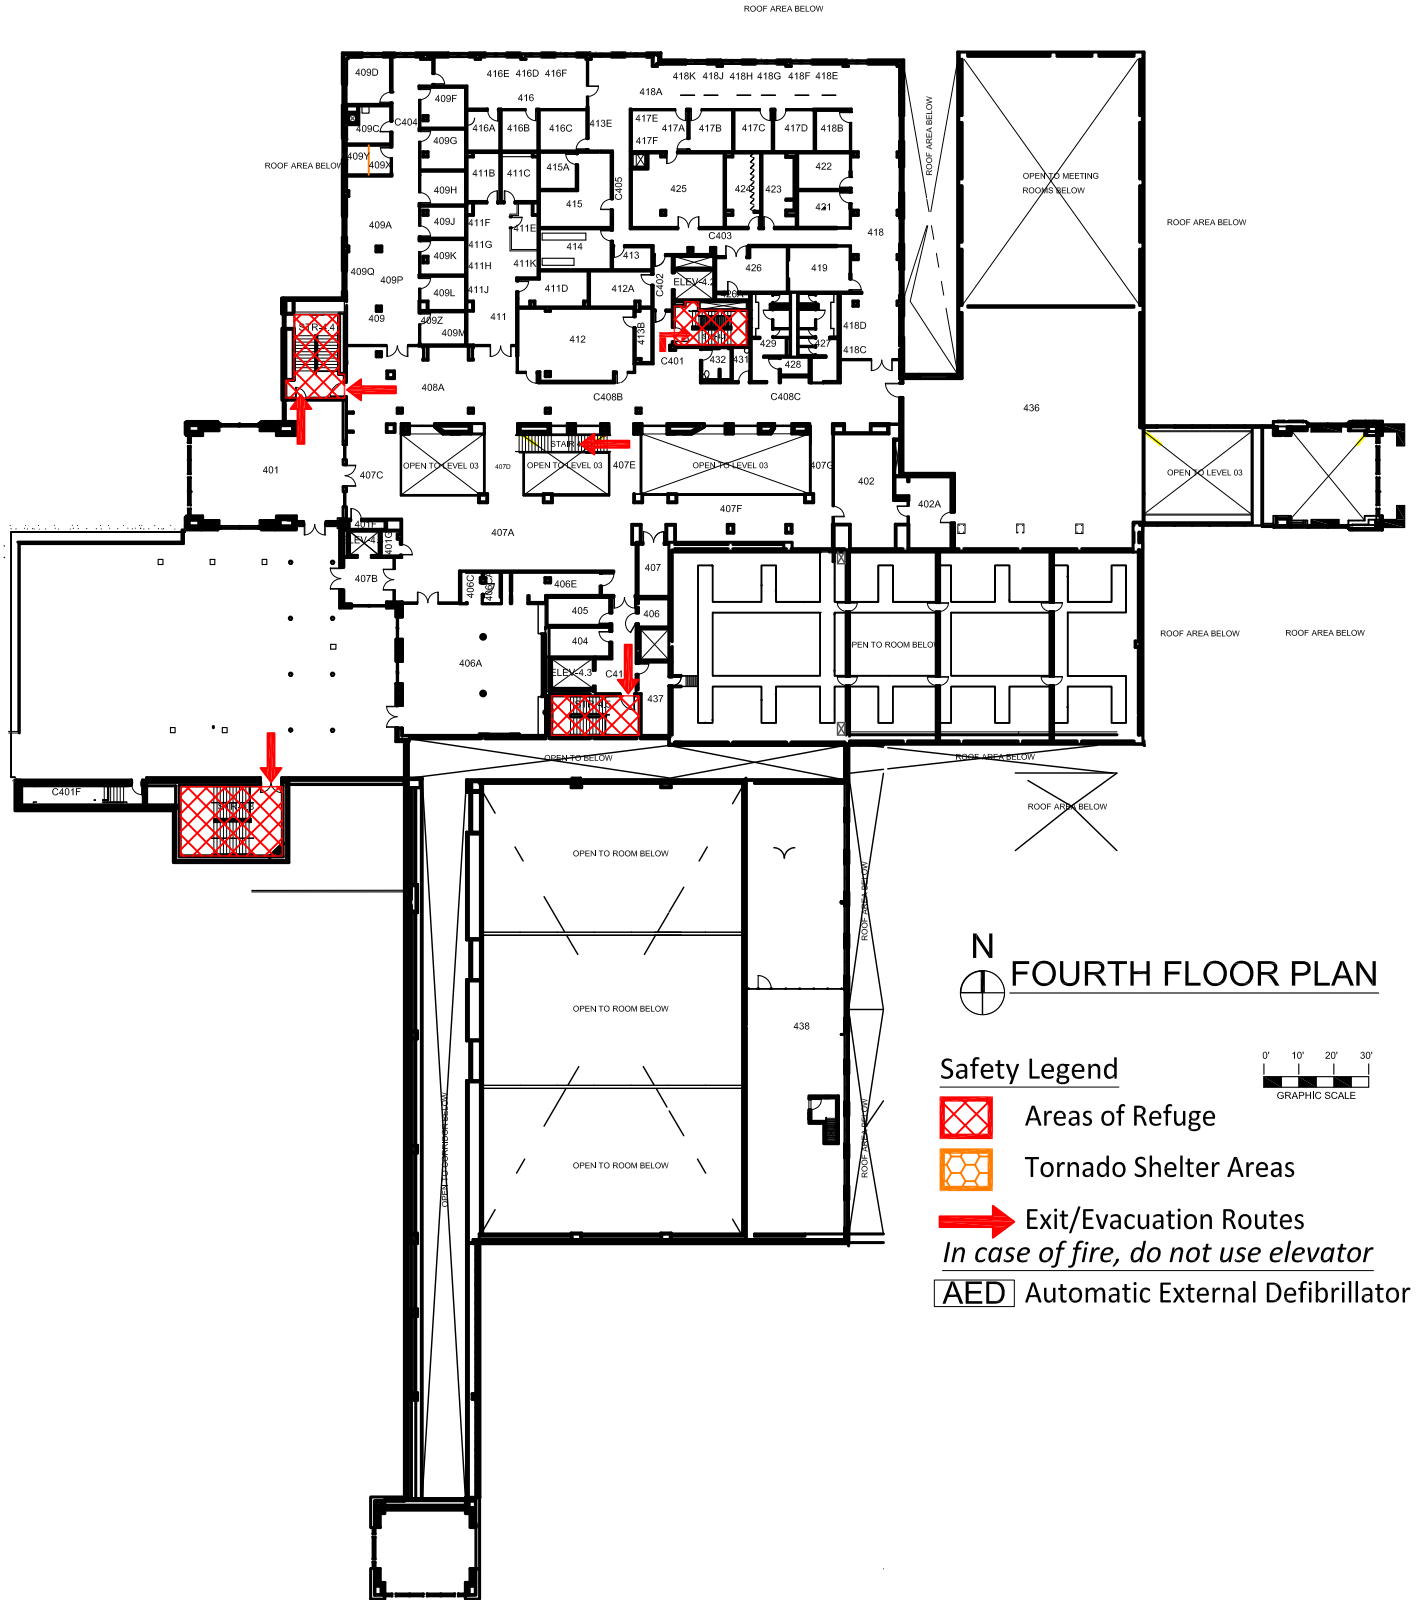

N
FOURTH FLOOR PLAN

- Safety Legend**
- Areas of Refuge
 - Tornado Shelter Areas
 - Exit/Evacuation Routes
- In case of fire, do not use elevator*
- AED** Automatic External Defibrillator