

Emergency Evacuation Procedures

UNT Welcome Center

1417 Maple St., Denton, TX 76201 (SW corner of Maple and Ave. A)

Severe Weather

In the event of severe weather, all building occupants should immediately seek shelter in the designated shelter-in-place area in the building. If unable to safely move to the designated shelter-in-place area, seek shelter in a windowless interior room or hallway on the lowest floor of the building.

All building occupants should take shelter in rooms 127, 152, 224 and restrooms

Bomb Threat/Fire

In the event of a bomb threat or fire in the building, all building occupants should immediately evacuate the building using the nearest exit. Once outside, proceed to the designated assembly area. If unable to safely move to the designated assembly area, contact on or more members of your department or unit to let them know you are safe and inform them of your whereabouts.

All building occupants should immediately evacuate the building and proceed to the front of Kerr Hall.



WELCOME CENTER

BLDG # 0169




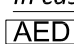

01-2019

Exterior Gross Area
12872



FIRST FLOOR PLAN

Safety Legend

-  Areas of Refuge
-  Tornado Shelter Areas
-  Exit/Evacuation Routes
- In case of fire, do not use elevator*
-  Automatic External Defibrillator
-  Evacuation Chair

0' 10' 20' 30'




GRAPHIC SCALE


WELCOME CENTER

BLDG # 0169
01-2019

Exterior Gross Area
9484

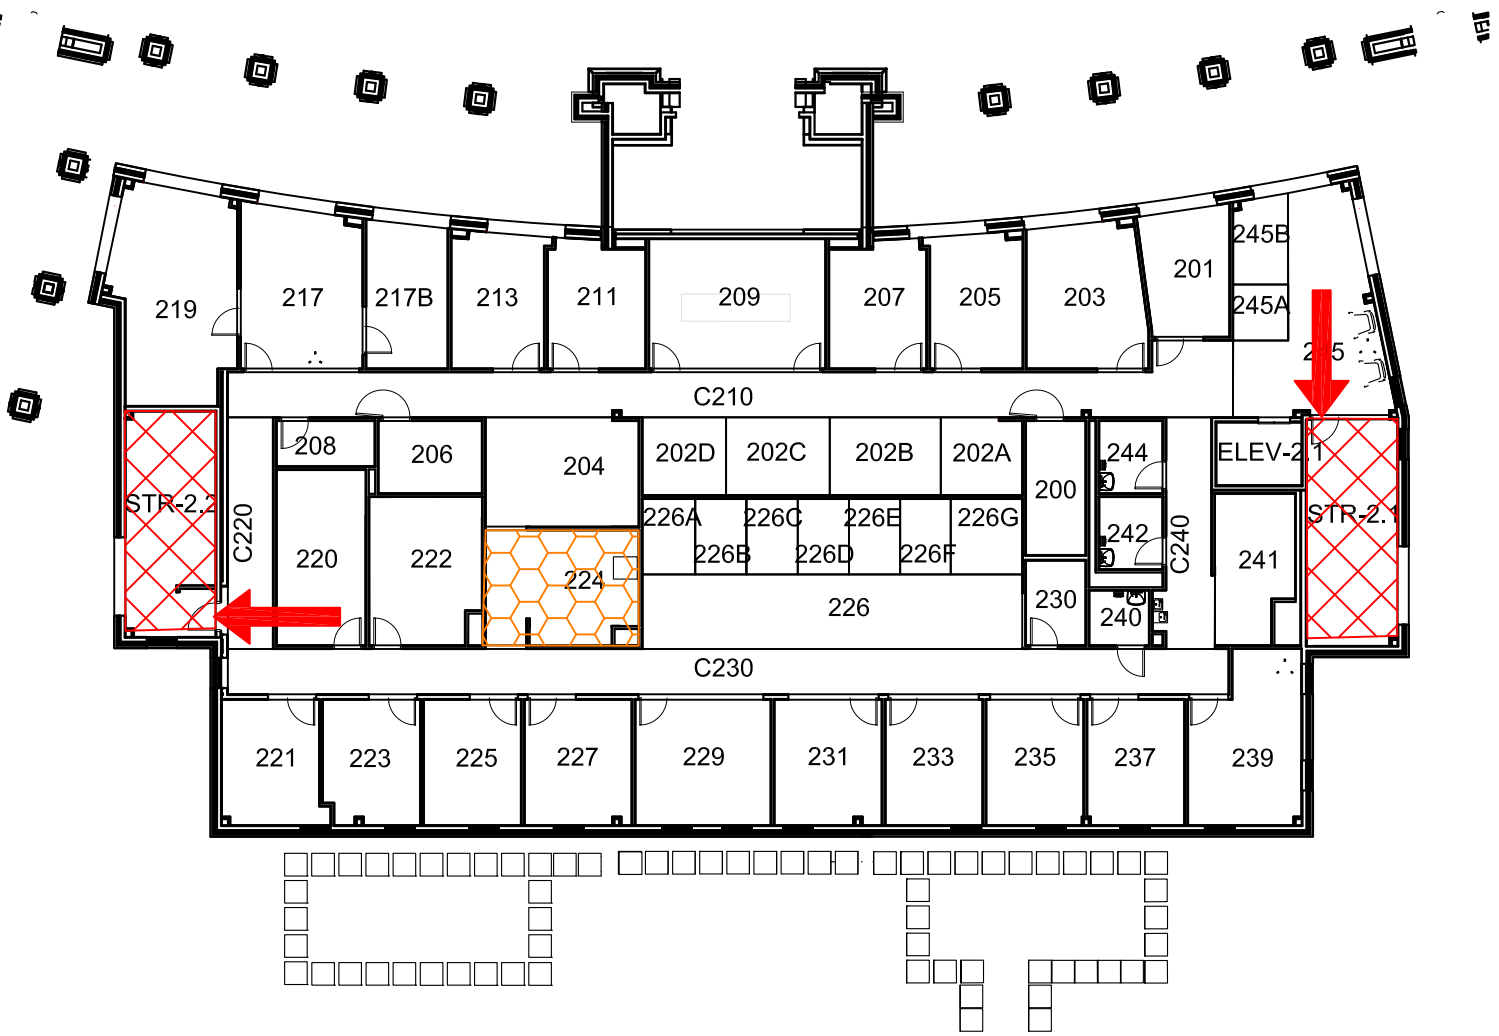

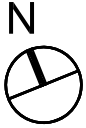

SECOND FLOOR PLAN




GRAPHIC SCALE

Safety Legend


 Areas of Refuge

 Tornado Shelter Areas

 Exit/Evacuation Routes

In case of fire, do not use elevator

 Automatic External Defibrillator

 Evacuation Chair