

EWMS DIVISION
2004 BNL GROUNDWATER
STATUS REPORT

07/13/05


FIGURE: 3

OPERATING AND PLANNED
GROUNDWATER REMEDIATION SYSTEMS



LEGEND

- 32 BNL GRID NUMBER
- BNL REMEDIATION WELL
- PROPOSED BNL REMEDIATION WELL
- BNL SUPPLY / PROCESS WELL
- OPERATING REMEDIATION SYSTEMS
- REMEDIATION SYSTEM PLACED IN STANDBY MODE
- PLANNED REMEDIATION SYSTEMS
- GROUNDWATER REMEDIATION SYSTEM CAPTURE ZONES
- 2004 TVOC PLUME UNLESS SPECIFIED, CONCENTRATION AS INDICATED, (DASHED WHERE INFERRED)
- 2004 TRITIUM PLUME, OUTLINE IS 20,000 PC/L
- 2004 STRONTIUM 90 PLUME, OUTLINE IS 8 PC/L

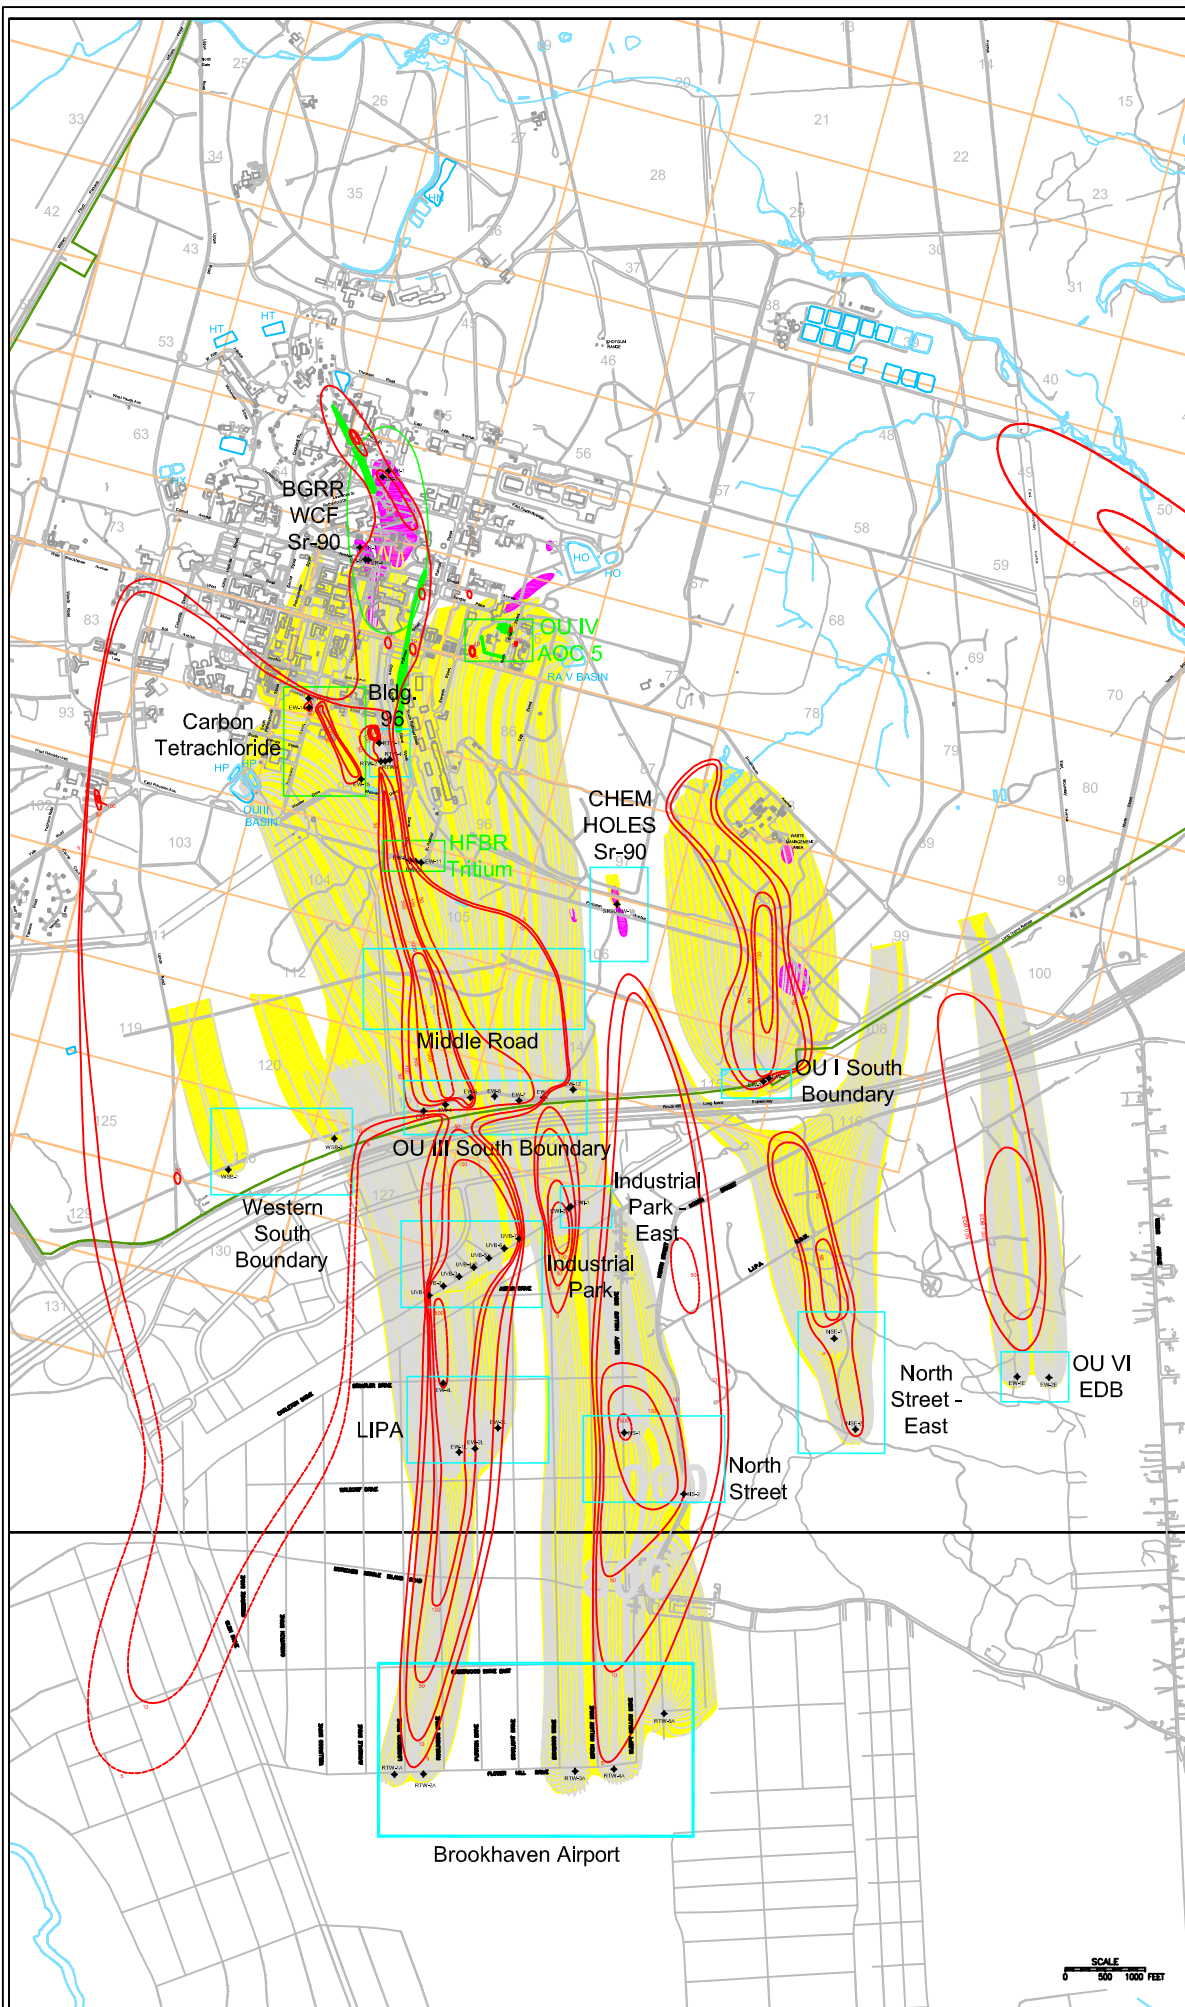

SCALE
0 500 1000 FEET