





PLAN

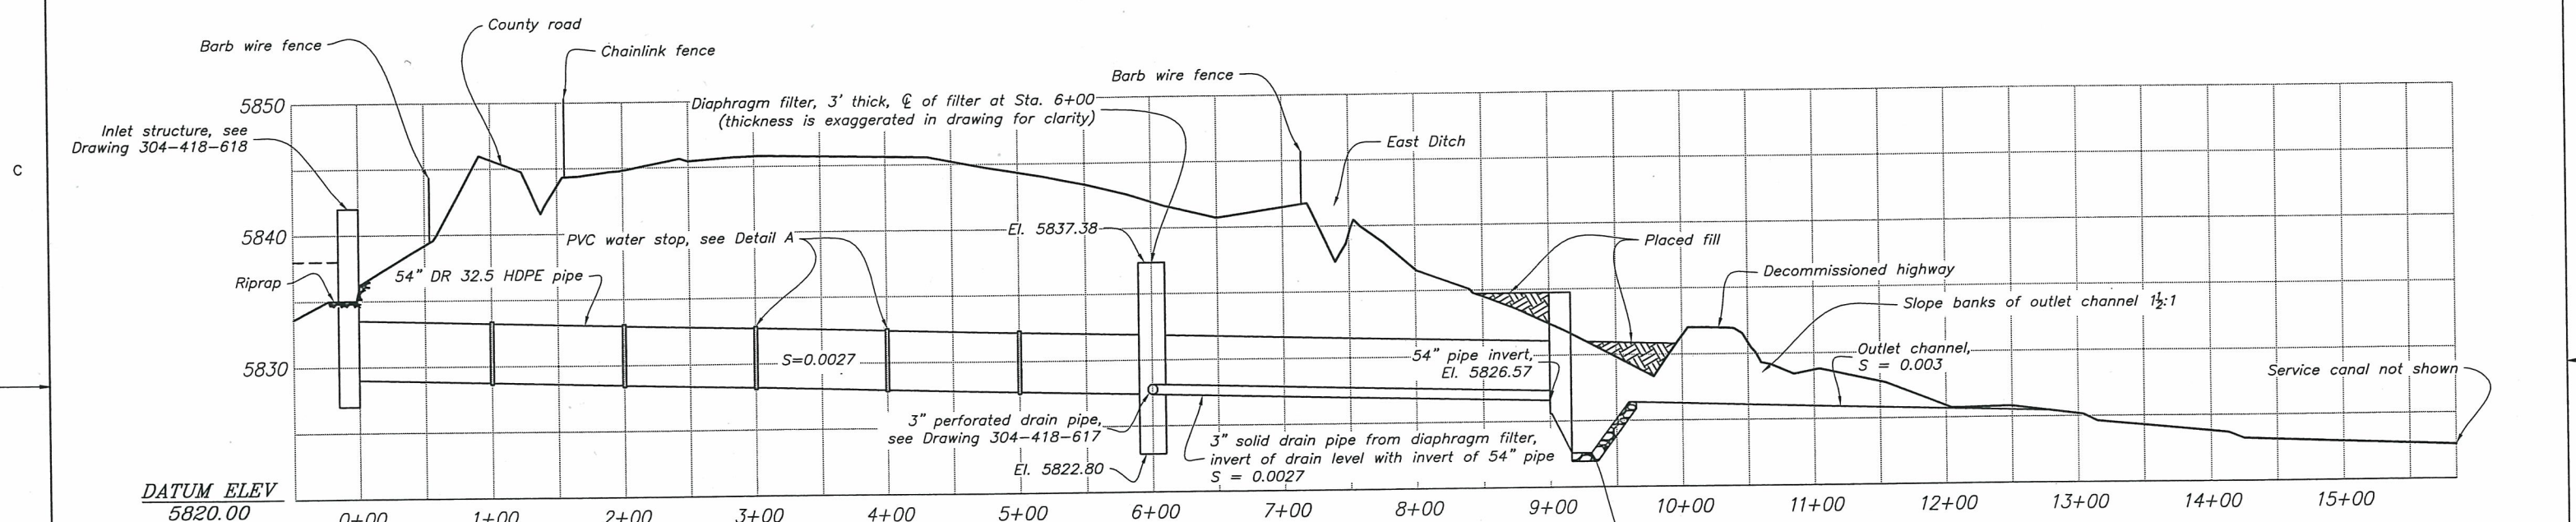

PROFILE ALONG SPILLWAY ALIGNMENT
(Vertical scale x10)

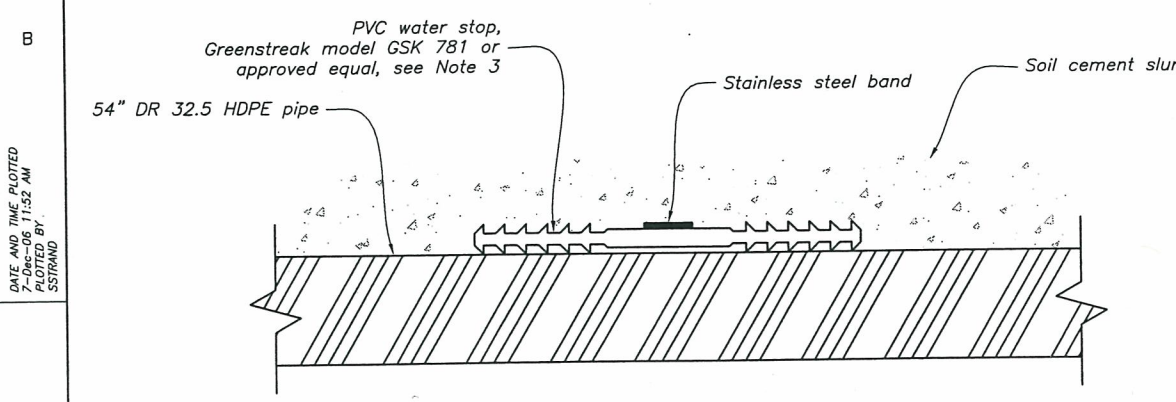

DETAIL A
(Not to scale)

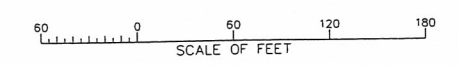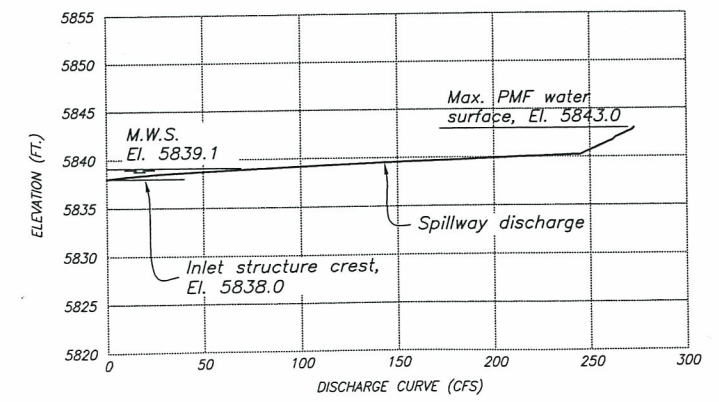

ALWAYS THINK SAFETY

UNITED STATES
DEPARTMENT OF THE INTERIOR
BUREAU OF RECLAMATION
EMERY COUNTY PROJECT

**HUNTINGTON NORTH DAM
OUTLET MODIFICATION
SPILLWAY ALIGNMENT AND PROFILE**

DESIGNED _____ CHECKED _____
DRAWN _____ TECH. APPR. _____
APPROVED _____ PEER REVIEWER _____

PROVO, UTAH NOVEMBER 2006 **304-418-617**
SPECIFICATION NO. SHEET NUMBER

Figure 2.2 Huntington North Dam New Spillway Alignment

CAD SYSTEM: AUTOCAD 2007
 DATE AND TIME PLOTTED: 7-Dec-06 11:52 AM
 PLOTTED BY: SSTRAND
 File: H:\NorthDam_Outlet_Mod_Spillway.dwg