


SECTION A



SECTION B

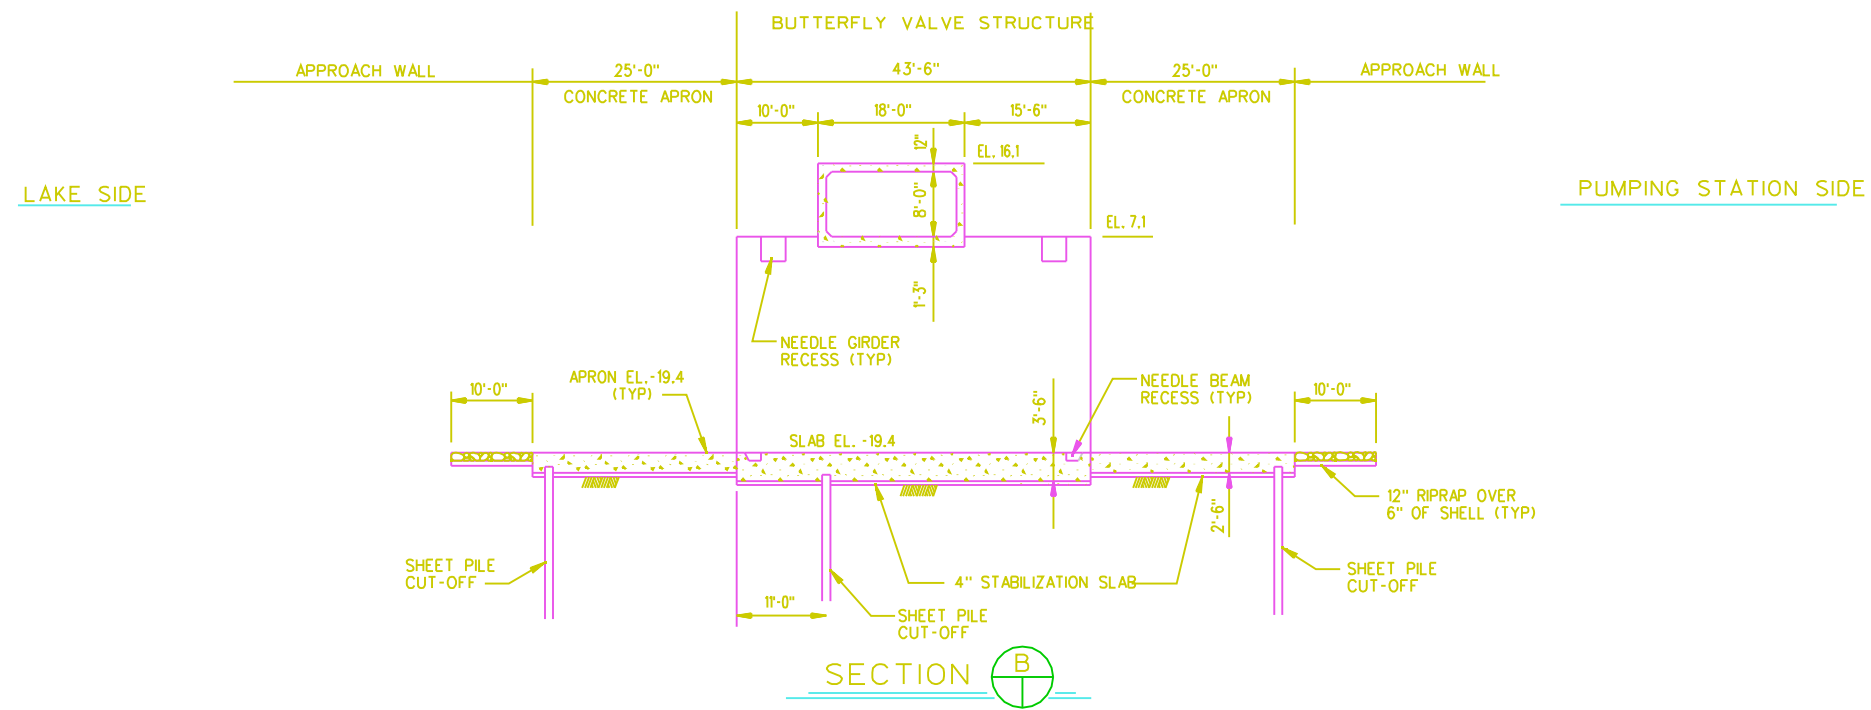

COMPUTER
AIDED
DESIGN
DRAFTING

LAKE PONTCHARTRAIN, LA. AND VICINITY
HIGH LEVEL PLAN
DESIGN MEMORANDUM NO. 20 GENERAL DESIGN
ORLEANS PARISH - JEFFERSON PARISH
17TH. STREET OUTFALL CANAL
(METAIRIE RELIEF)

BUTTERFLY VALVE STRUCTURE
TYPICAL SECTIONS

U. S. ARMY ENGINEER DISTRICT, NEW ORLEANS
CORPS OF ENGINEERS
DATE: FILE NO. H-2-30300

PLATE

FILE NO. 30300SA14.DGN
FORM SIZE 120
DRAWN BY B.DORCEY