



**LEGEND**  
 WBB = WEST BOUND BRIDGE  
 EBB = EAST BOUND BRIDGE

**PLAN**  
WEST BOUND BRIDGE - SHOWN  
EAST BOUND BRIDGE - OPP. HAND

**NOTES:**  
 STUD ANCHORS WILL BE PROVIDED TO SECURE BRIDGE DECK AGAINST UPLIFT FORCES.  
 THE SUPERSTRUCTURE WILL BE SECURED TO THE SUBSTRUCTURE WITH ANCHOR RODS.

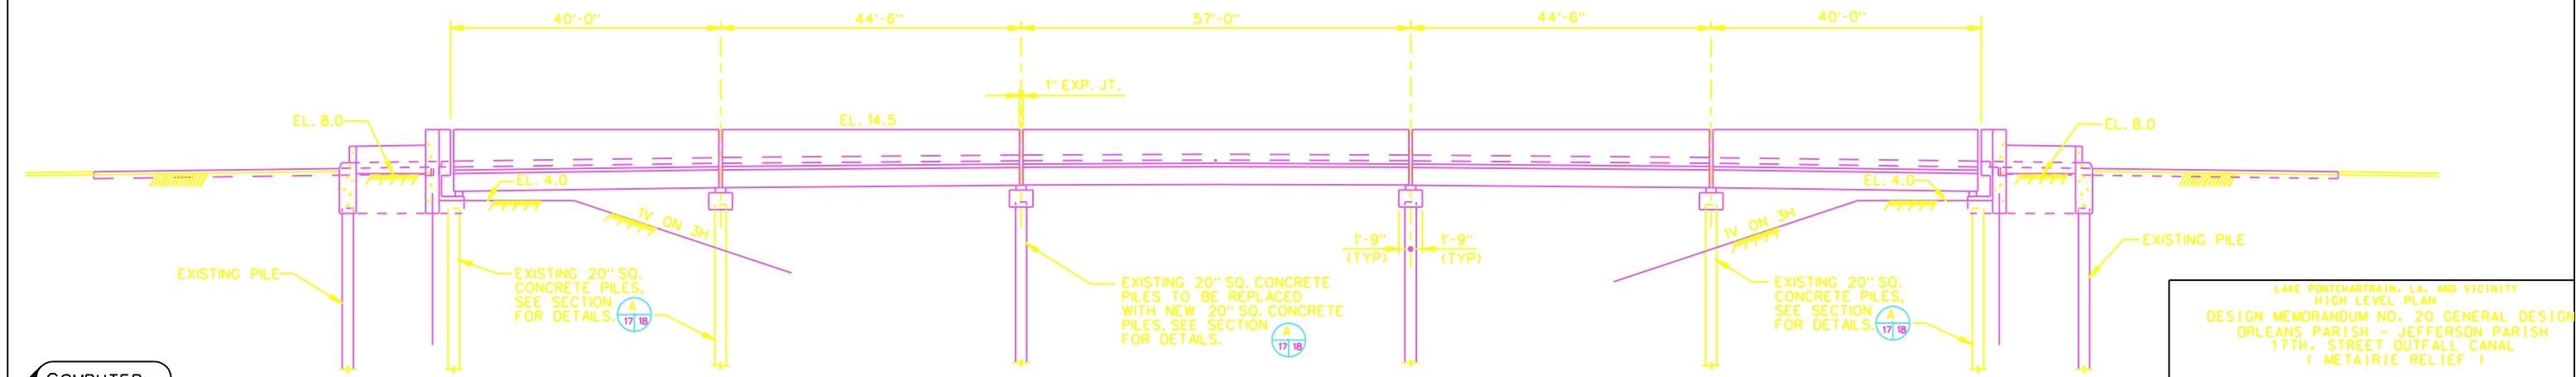

**ELEVATION**

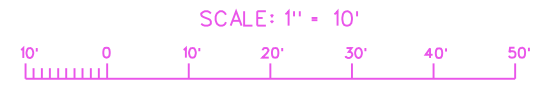

COMPUTER AIDED DESIGN DRAFTING

LAKE PONTCHARTRAIN, LA., AND VICINITY  
 HIGH LEVEL PLAN  
 DESIGN MEMORANDUM NO. 20 GENERAL DESIGN  
 ORLEANS PARISH - JEFFERSON PARISH  
 17TH STREET OUTFALL CANAL  
 ( METAIRIE RELIEF )  
**PLAN AND ELEVATION**  
**VETERANS MEMORIAL BLVD. BRIDGE**  
 U. S. ARMY ENGINEER DISTRICT, NEW ORLEANS  
 CORPS OF ENGINEERS  
 DATE: MARCH 1990 FILE NO. H-2-30300

30300SB01.DGN  
 FORM SIZE 120