


TYPICAL SECTION
VICINITY STA. 67+10.00 W/L (E/B) AND STA. 62+85.00 W/L (W/B)

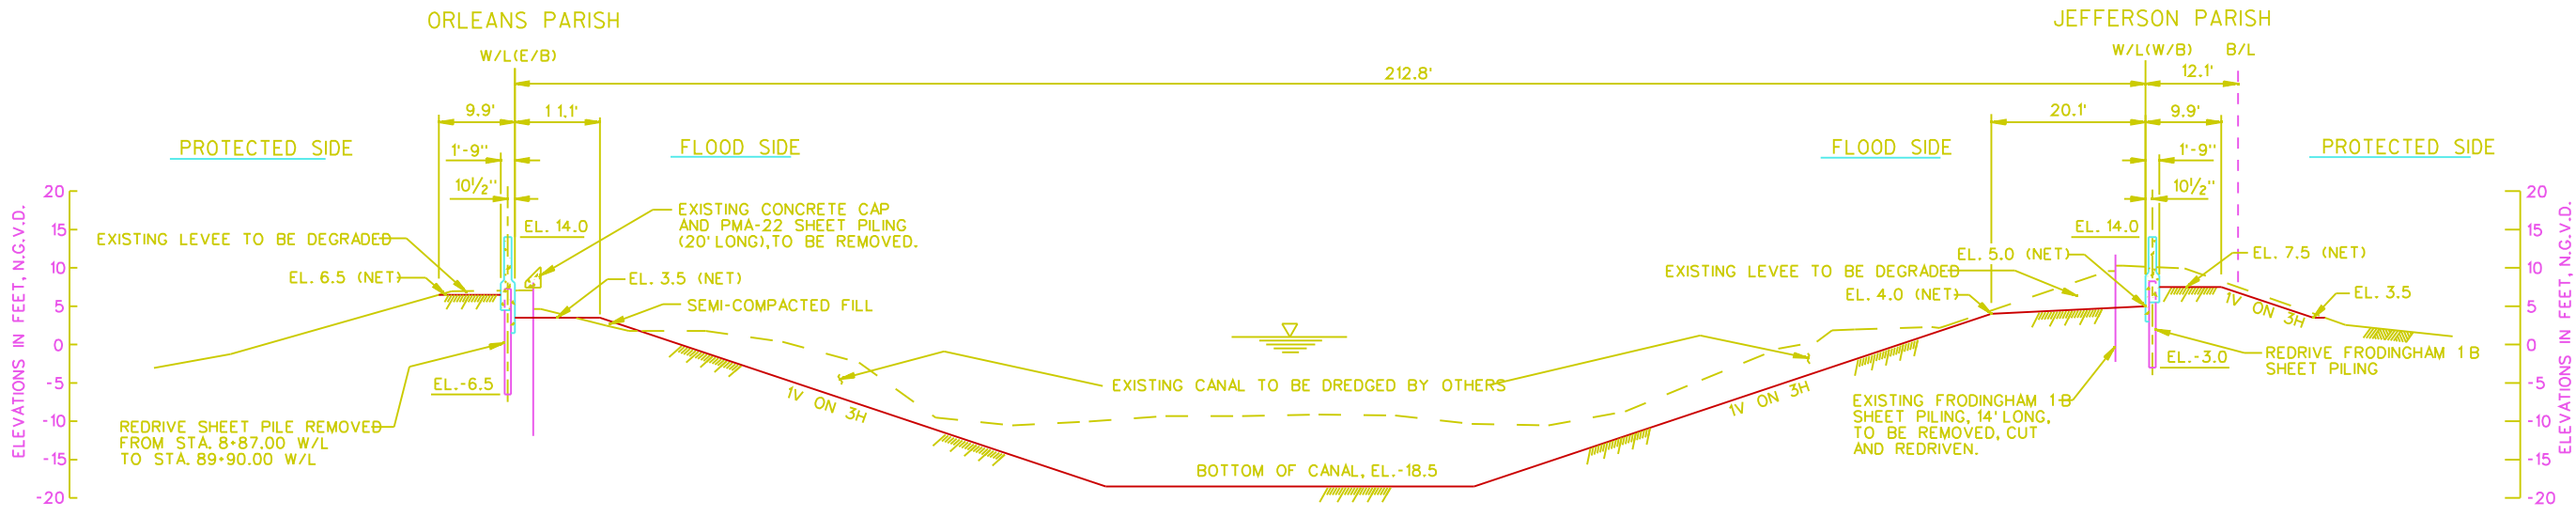

TYPICAL SECTION
VICINITY STA. 73+35.00 W/L (E/B) AND STA. 68+85.00 W/L (W/B)



COMPUTER
AIDED
DESIGN
DRAFTING

LAKE PONTCHARTRAIN, LA. AND VICINITY
 HIGH LEVEL PLAN
 DESIGN MEMORANDUM NO. 20 GENERAL DESIGN
 ORLEANS PARISH - JEFFERSON PARISH
 17TH. STREET OUTFALL CANAL
 (METAIRIE RELIEF)
 TYPICAL SECTIONS
 U. S. ARMY ENGINEER DISTRICT, NEW ORLEANS
 CORPS OF ENGINEERS
 DATE: MARCH 1990 FILE NO. H-2-30300

303005B06.DGN
 FORM SIZE 120