



(ADD 7123)

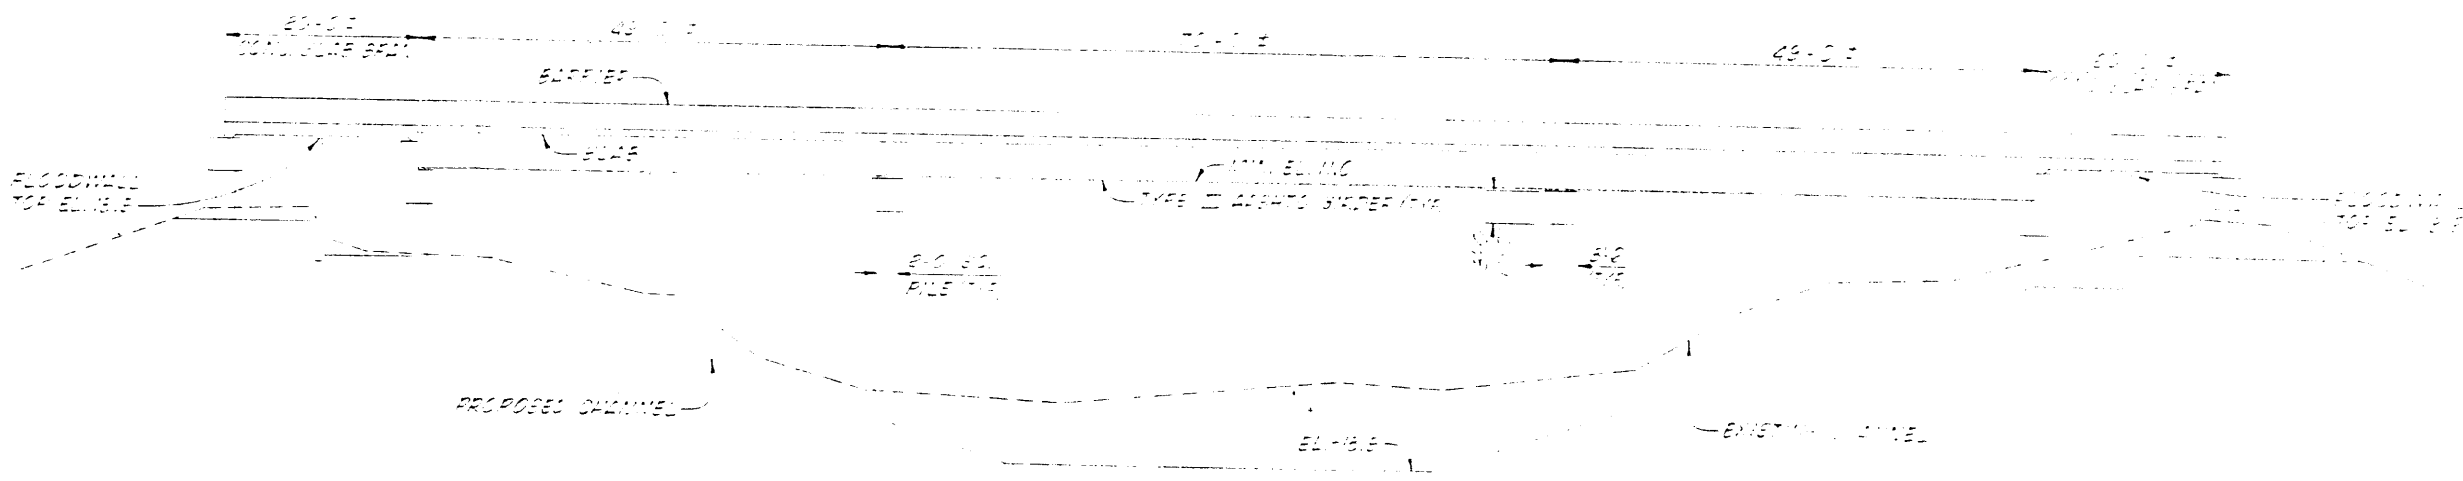

WEST ESPLANADE BRIDGE ELEVATION

use to update HEC-E run  
as LC & TR are raised

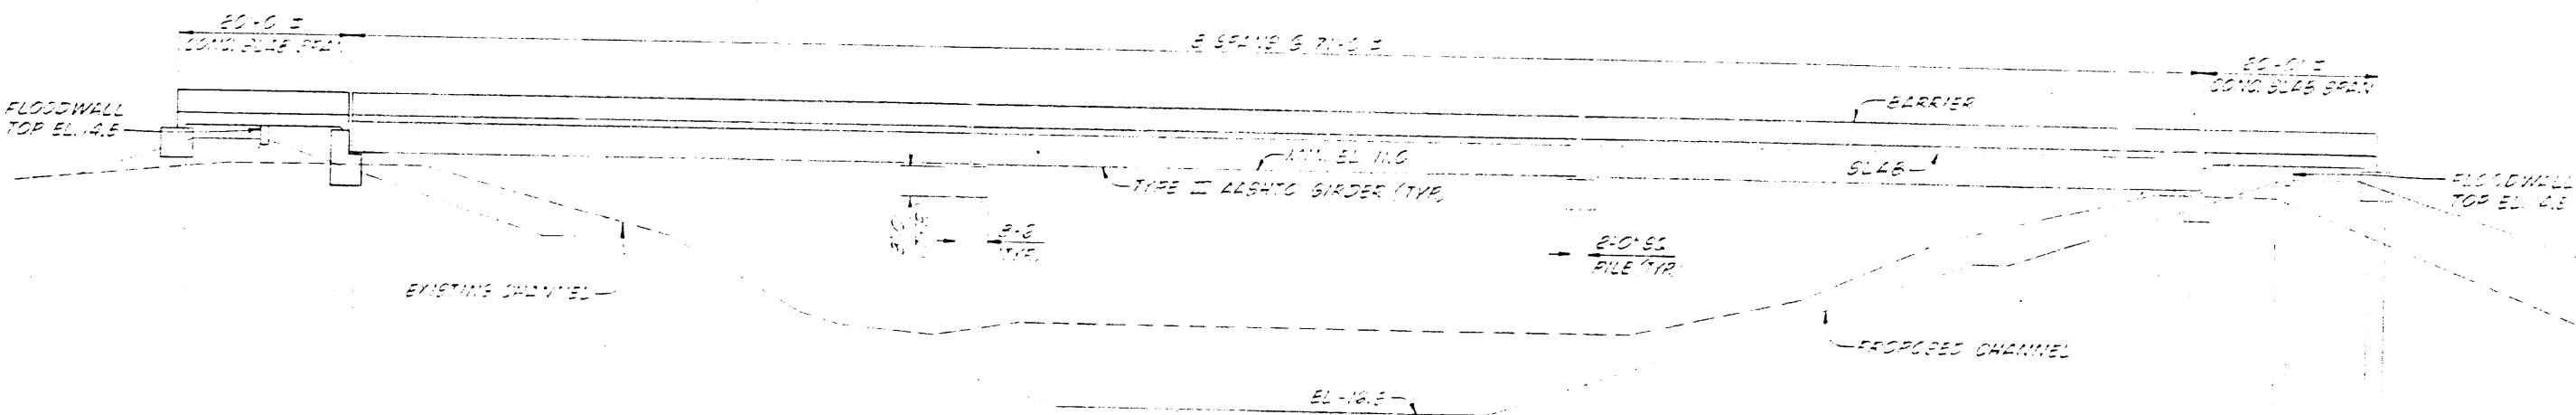

I-10/GW BRIDGES ELEVATION

use to update HEC-E run  
as LC & TR are raised

ALL ELEVATIONS M.S.L.

CONCEPTUAL BRIDGE ELEVATIONS  
SCALE: 1"=10'

MODJESKI & MASTERS  
NEW ORLEANS LOUISIANA