


MATCHLINE STA. 325+00 SHEET C1.07

MATCHLINE STA. 340+00 SHEET C1.09



TBM STA. 335+00±
RAILROAD SPIKE IN 7" MARBLE
ELEV.: 313.46'
N: 1972184.7987
E: 2440995.4460

CONTRACTOR NOTE: ALL EXISTING UTILITIES ON THESE PLANS ARE FOR INFORMATION ONLY. NO GUARANTEE IS OFFERED OR TO BE IMPLIED REGARDING THE ACCURACY OF THE LOCATIONS OF EXISTING UTILITIES. THE CONTRACTOR SHALL BE RESPONSIBLE FOR ACCURATELY DETERMINING THE LOCATION OF ALL EXISTING UTILITIES PRIOR TO CONSTRUCTION.

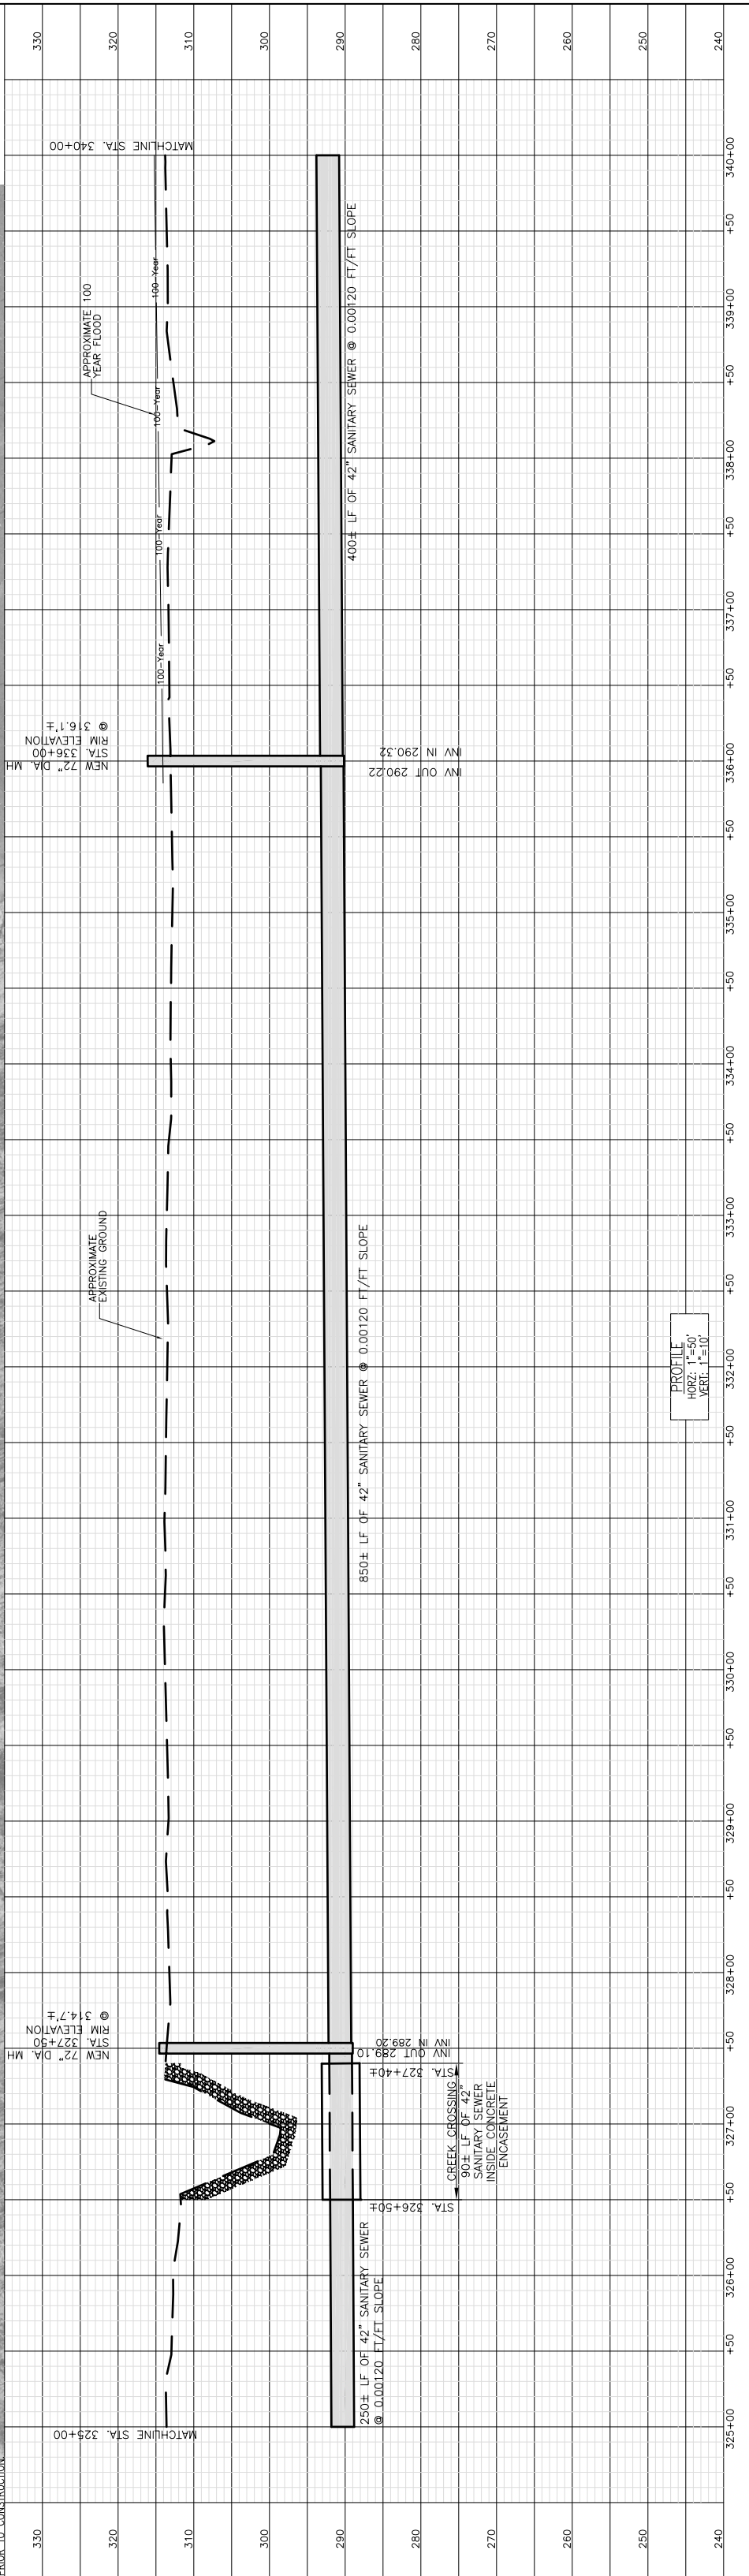

PROFILE
HORIZ. 1" = 50'
VERT. 1" = 10'

NO.	DATE	BY	APP'D	NATURE OF REVISIONS	DESIGNED TMM	DRAWN TMM	CHECKED CRF	DATE OCTOBER 2003	SCALE AS NOTED	JOB NO. 16535.05	 <small>400 BIRKWOOD DRIVE, SUITE 115 JACKSON, MS 39208</small>	 DESOTO COUNTY REGIONAL UTILITY AUTHORITY UPPER CAMP CREEK INTERCEPTOR NORTH DESOTO COUNTY, MISSISSIPPI	PROJECT NO. 16535.05	CONTRACT	SHEET
														1	C1.08

100% SET