
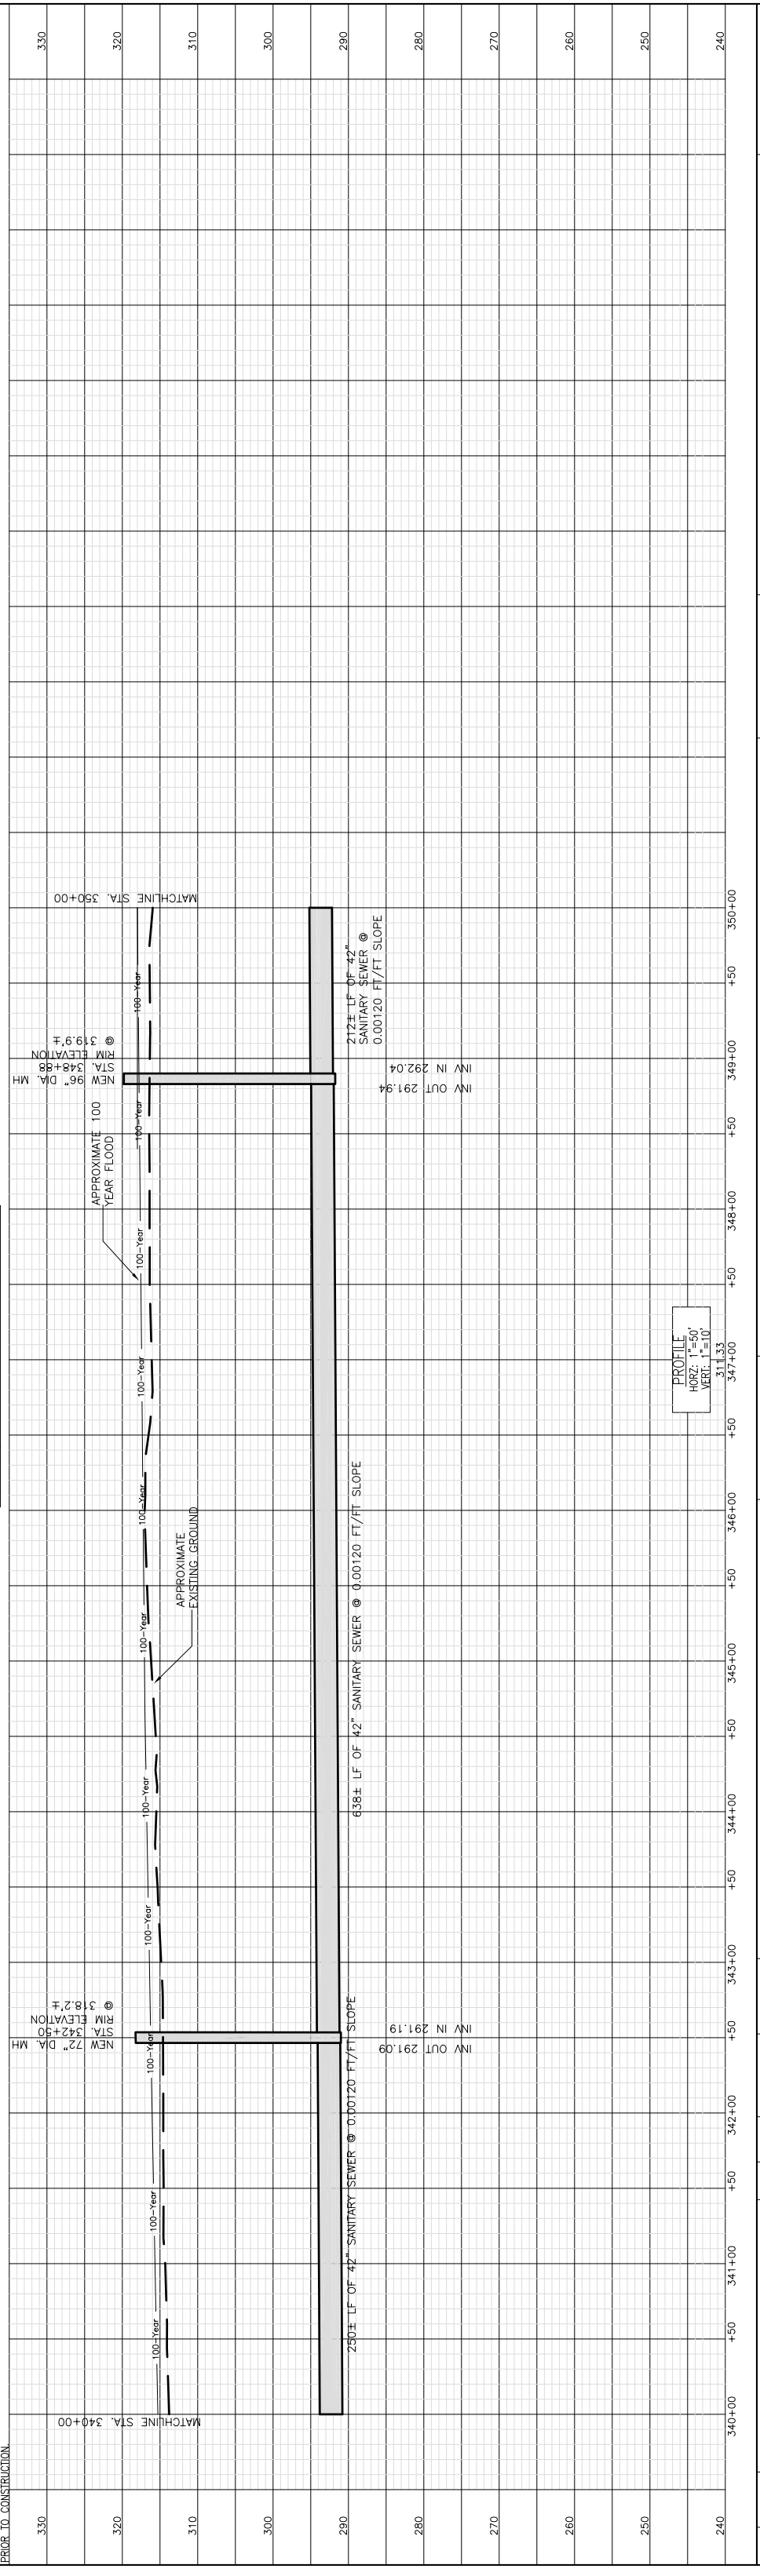


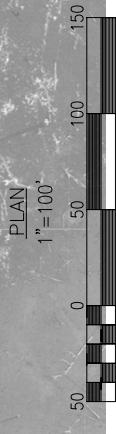


MATCHLINE STA. 340+00 SHEET C1.08

MATCHLINE STA. 350+00 SHEET C1.10

CONTRACTOR NOTE: ALL EXISTING UTILITIES ON THESE PLANS ARE FOR INFORMATION ONLY. NO GUARANTEE IS OFFERED OR TO BE IMPLIED REGARDING THE ACCURACY OF THE LOCATIONS OF EXISTING UTILITIES. THE CONTRACTOR SHALL BE RESPONSIBLE FOR ACCURATELY DETERMINING THE LOCATION OF ALL EXISTING UTILITIES PRIOR TO CONSTRUCTION.

TBM STA. 349+00±  
RAILROAD SPIKE IN 8" WILLOW  
CREEK  
N. 19.77104.9921  
E. 2442464.0351



NO.	DATE	BY	APP'D	NATURE OF REVISIONS
DESIGNED	TMH	DATE	TMH	OCTOBER 2003
DRAWN	TMH	SCALE	AS NOTED	
CHECKED	CRF	JOB NO.	16535.05	
  <small>400 BIRLAWOOD DRIVE, SUITE 115 JACKSON, MS 39208</small>				
<b>DESOTO COUNTY REGIONAL UTILITY AUTHORITY</b> <b>UPPER CAMP CREEK INTERCEPTOR NORTH</b> DESOTO COUNTY, MISSISSIPPI				
				
<b>PLAN AND PROFILE SHEET</b> <b>STA. 340+00 to STA. 350+00</b>				
PROJECT NO.			16535.05	
CONTRACT			1	
SHEET			C1.09	